

MUNICIPAL COUNCIL OF MAPUTO  
THE CITY OF MAPUTO  
THE REPUBLIC OF MOZAMBIQUE

THE STUDY  
ON  
THE MASTER PLAN AND FEASIBILITY STUDY  
OF  
THE CITY OF MAPUTO

ORIENTAL CONSULTANS CO.,LTD  
IN CONSORTIUM WITH  
JAPAN ENGINEERING CONSULTANTS CO.,LTD

Rehabilitation and Improvement  
of Av.Acordos do Lusaka-1  
Plan

SCALE  
H=1:5000

MUNICIPAL COUNCIL OF MAPUTO  
THE CITY OF MAPUTO  
THE REPUBLIC OF MOZAMBIQUE

APPROVED  
DATE


ORIENTAL CONSULTANS CO.,LTD  
IN CONSORTIUM WITH  
JAPAN ENGINEERING  
CONSULTANTS CO.,LTD

PREPARED CHECKED  
SUBMITTED

DATE

SHEET NO

25

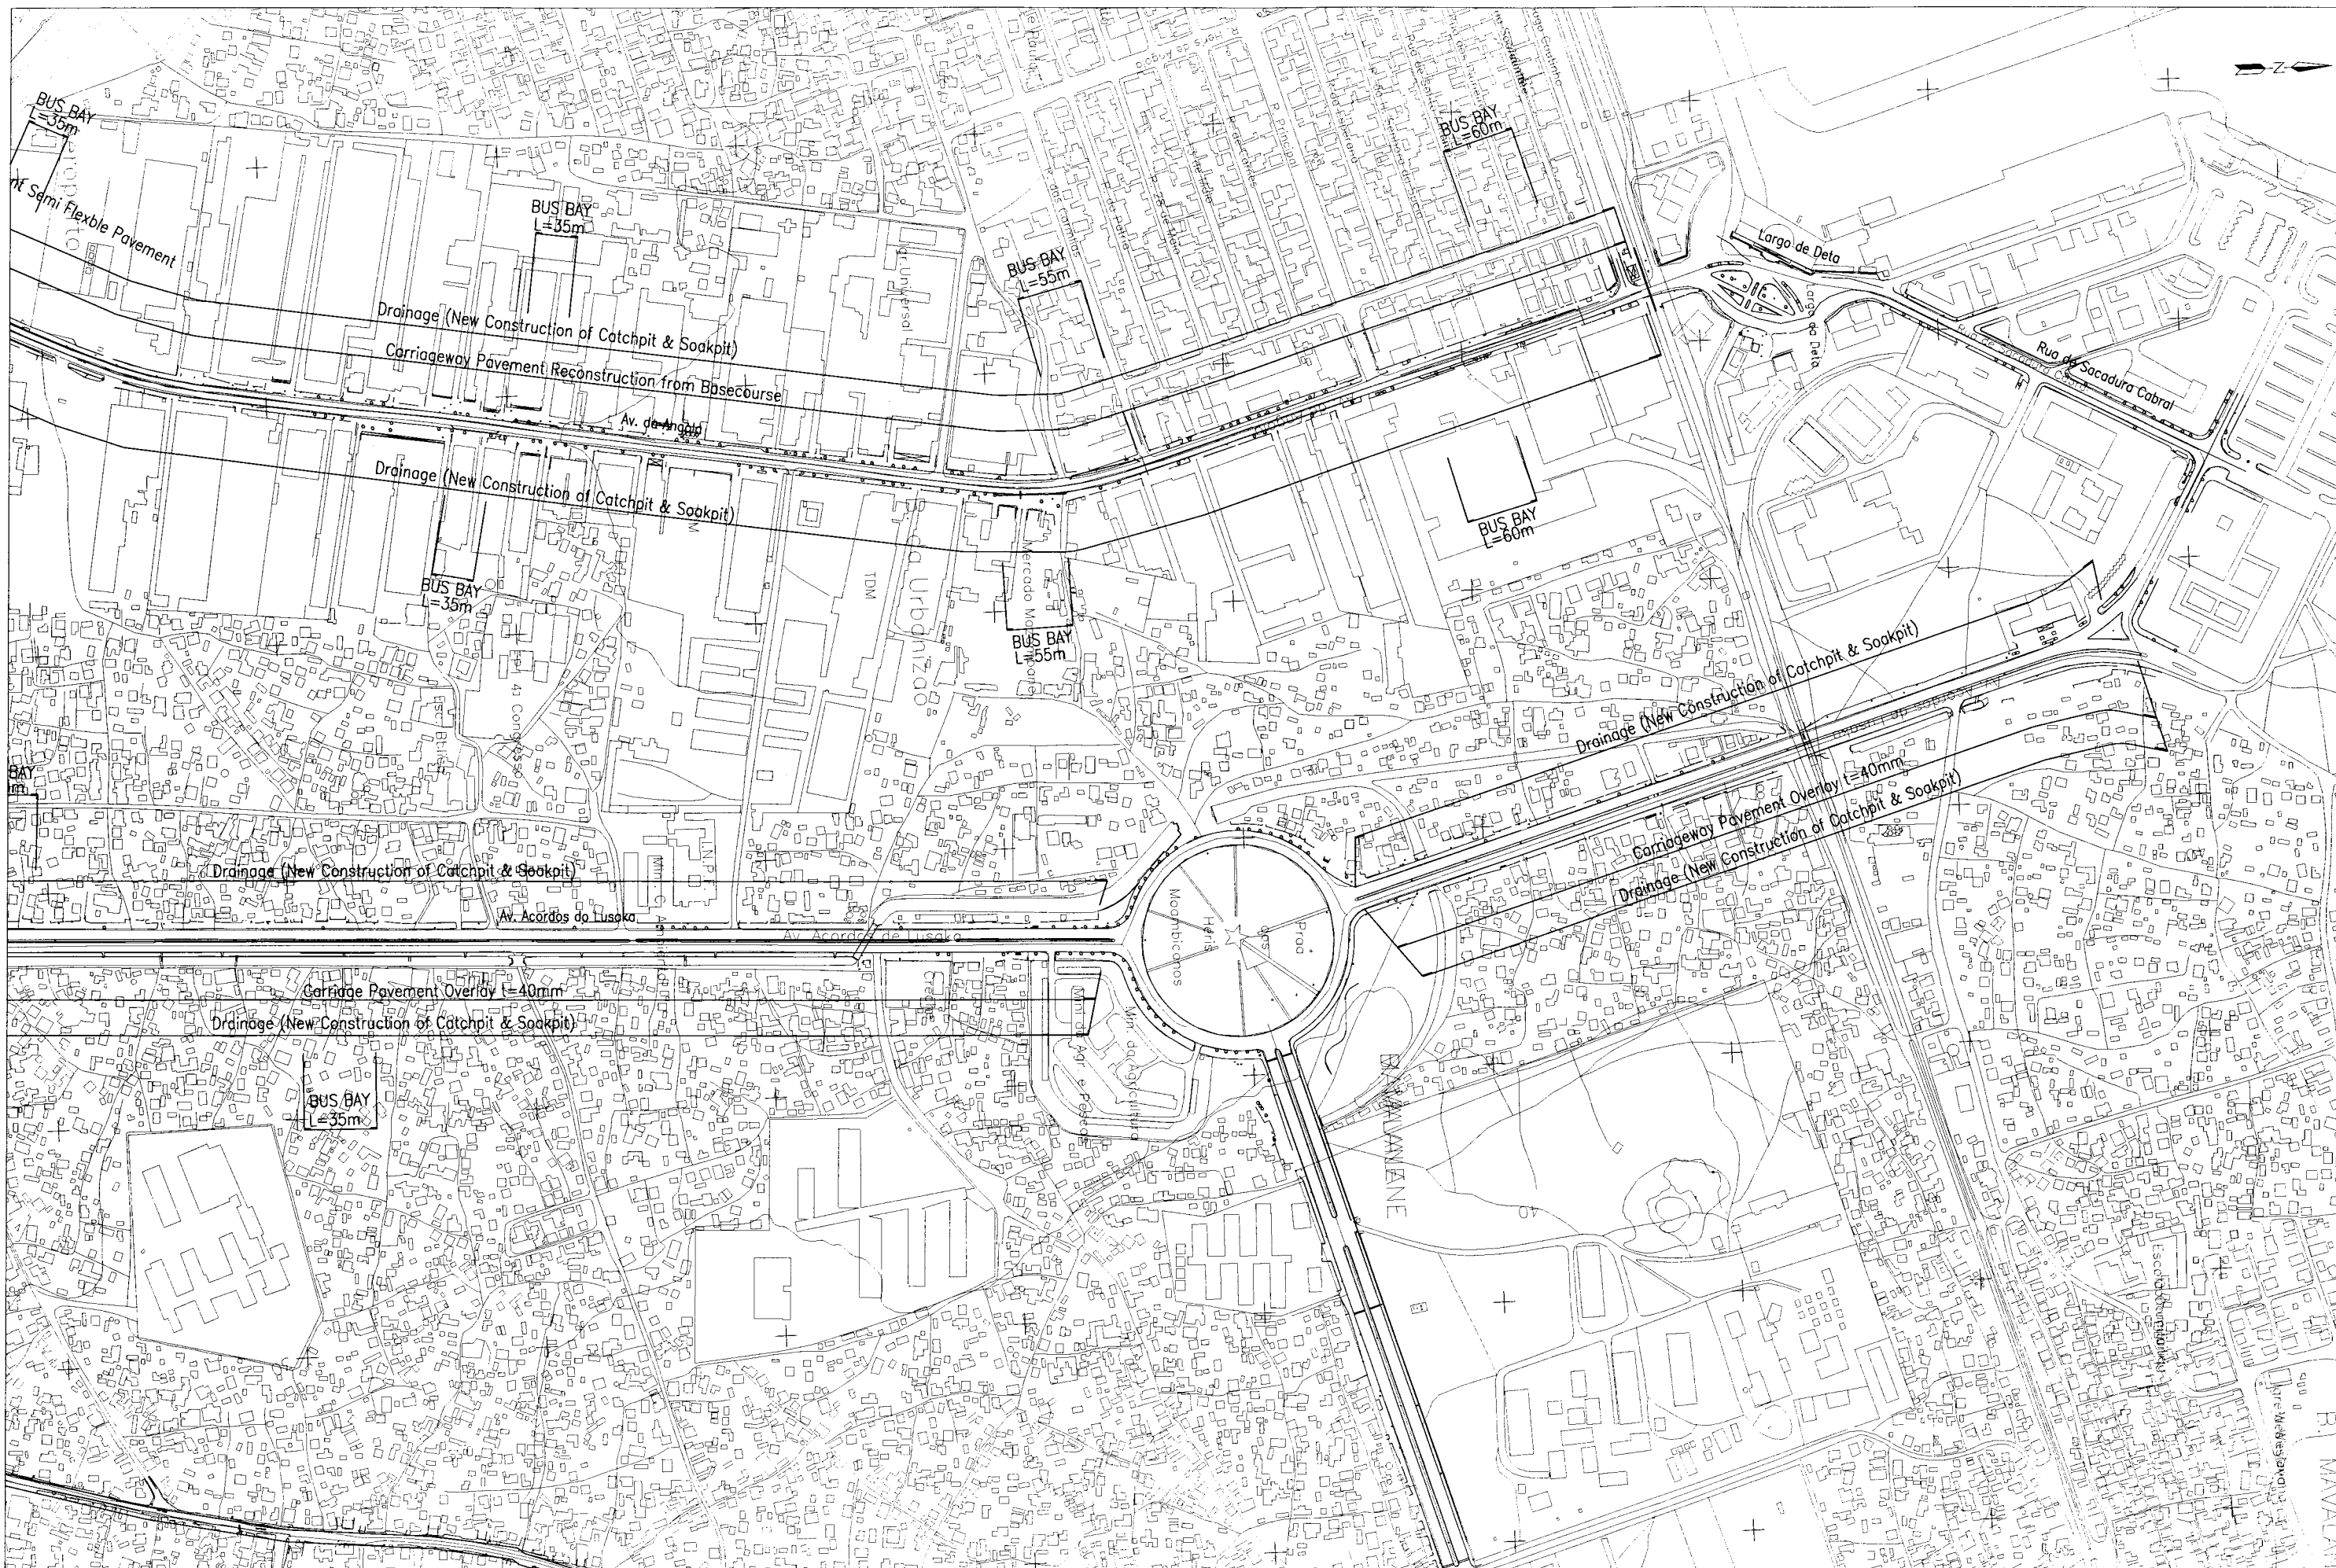

MUNICIPAL COUNCIL OF MAPUTO THE CITY OF MAPUTO THE REPUBLIC OF MOZAMBIQUE	THE STUDY ON THE MASTER PLAN AND FEASIBILITY STUDY OF THE CITY OF MAPUTO	ORIENTAL CONSULTANS CO.LTD IN CONSORTIUM WITH JAPAN ENGINEERING CONSULTANTS CO.LTD	Rehabilitation and Improvement of Av.Acordos do Lusaka-2 Plan	SCALE H=1:5000	MUNICIPAL COUNCIL OF MAPUTO THE CITY OF MAPUTO THE REPUBLIC OF MOZAMBIQUE	APPROVED DATE	ORIENTAL CONSULTANS CO.LTD IN CONSORTIUM WITH JAPAN ENGINEERING CONSULTANTS CO.LTD	PREPARED CHECKED SUBMITTED	DATE	SHEET NO 26
---	--	--	---	-------------------	---	------------------	---	-------------------------------	------	----------------





<p>MUNICIPAL COUNCIL OF MAPUTO THE CITY OF MAPUTO THE REPUBLIC OF MOZAMBIQUE</p>	<p>THE STUDY ON THE MASTER PLAN AND FEASIBILITY STUDY OF THE CITY OF MAPUTO</p>	<p>ORIENTAL CONSULTANTS CO.LTD IN CONSORTIUM WITH JAPAN ENGINEERING CONSULTANTS CO.LTD</p>	<p>Rehabilitation and Improvement of Av. da Angola-2 Plan</p>	<p>SCALE H=1:5000</p>	<p>MUNICIPAL COUNCIL OF MAPUTO THE CITY OF MAPUTO THE REPUBLIC OF MOZAMBIQUE</p>	<p>APPROVED DATE</p>	<p>ORIENTAL CONSULTANTS CO.LTD IN CONSORTIUM WITH JAPAN ENGINEERING CONSULTANTS CO.LTD</p>	<p>PREPARED CHECKED SUBMITTED</p>	<p>DATE</p>	<p>SHEET NO 28</p>
--	---	--	---	---------------------------	--	--------------------------	--	---------------------------------------	-------------	------------------------



MUNICIPAL COUNCIL OF MAPUTO  
THE CITY OF MAPUTO  
THE REPUBLIC OF MOZAMBIQUE

THE STUDY  
ON  
THE MASTER PLAN AND FEASIBILITY STUDY  
OF  
THE CITY OF MAPUTO

ORIENTAL CONSULTANTS CO.,LTD  
IN CONSORTIUM WITH  
JAPAN ENGINEERING CONSULTANTS CO.,LTD

Rehabilitation and Improvement of  
Av.Marien Ngoabi, Av Guerra Popular  
Plan

SCALE  
H=1:5000

MUNICIPAL COUNCIL OF MAPUTO  
THE CITY OF MAPUTO  
THE REPUBLIC OF MOZAMBIQUE

APPROVED  
DATE

ORIENTAL CONSULTANTS CO.,LTD  
IN CONSORTIUM WITH  
JAPAN ENGINEERING  
CONSULTANTS CO.,LTD


PREPARED CHECKED  
SUBMITTED

DATE


SHEET NO

29

COLLECTOR ROAD  
URBAN AREA  
(W=16~20m)

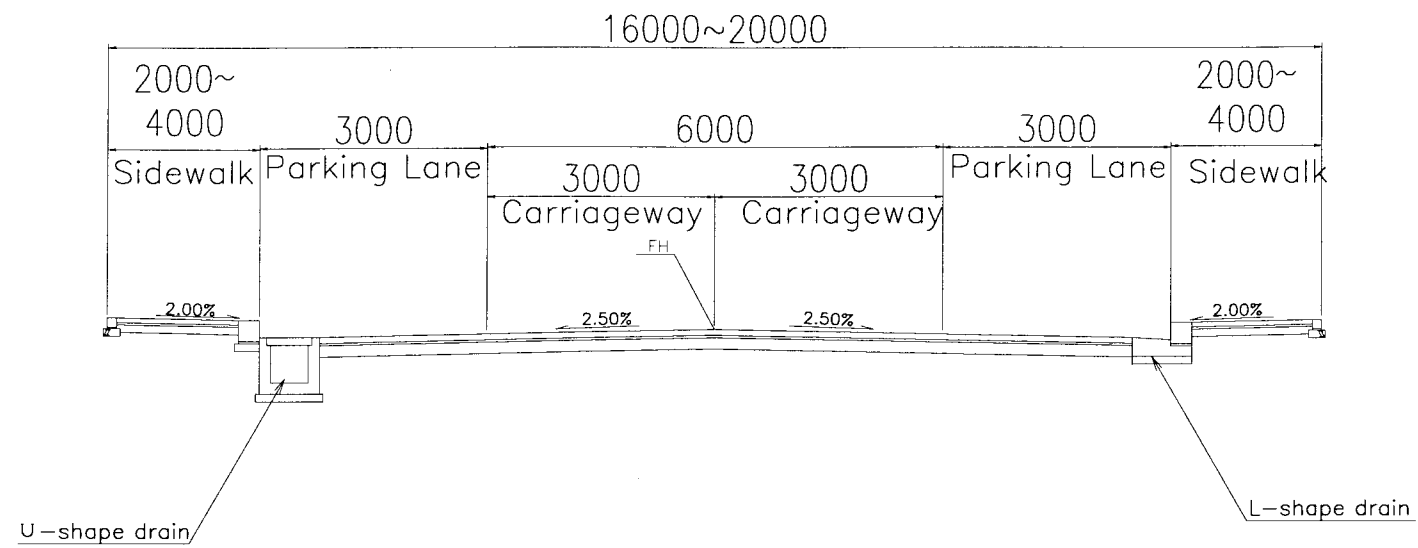


COLLECTOR ROAD  
SEMI URBAN AREA  
(W=14m)

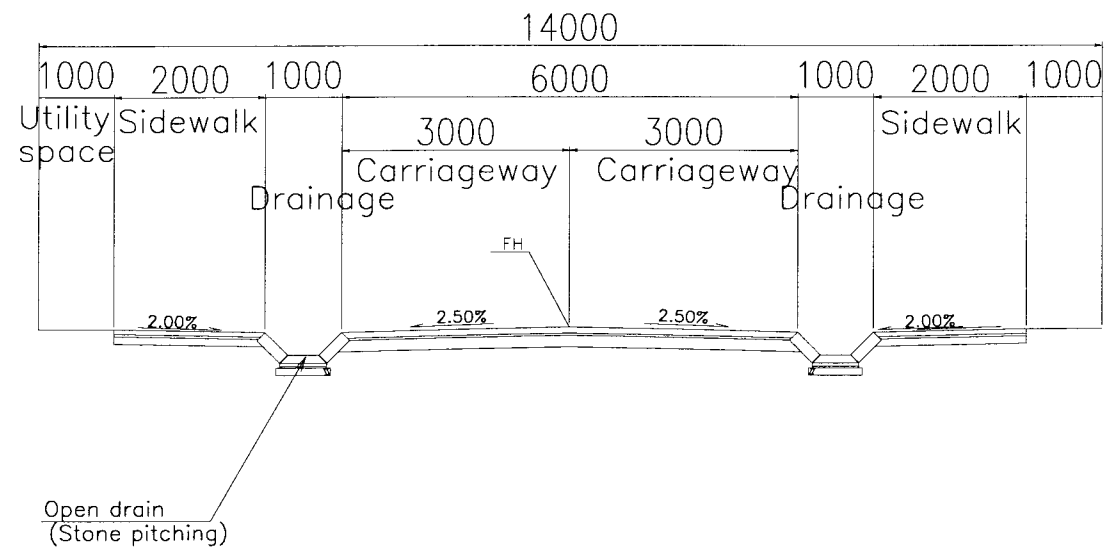


MUNICIPAL COUNCIL OF MAPUTO THE CITY OF MAPUTO THE REPUBLIC OF MOZAMBIQUE	THE STUDY ON THE MASTER PLAN AND FEASIBILITY STUDY OF THE CITY OF MAPUTO	ORIENTAL CONSULTANTS CO.,LTD IN CONSORTIUM WITH JAPAN ENGINEERING CONSULTANTS CO.,LTD	TYPICAL CROSS SECTION	SCALE	MUNICIPAL COUNCIL OF MAPUTO THE CITY OF MAPUTO THE REPUBLIC OF MOZAMBIQUE	APPROVED	ORIENTAL CONSULTANTS CO.,LTD IN CONSORTIUM WITH JAPAN ENGINEERING CONSULTANTS CO.,LTD	PREPARED CHECKED	DATE	SHEET NO
				S=1:100		DATE		SUBMITTED		

Rehabilitation of Industrial & Commercial Area Road  
Carriageway Overlay

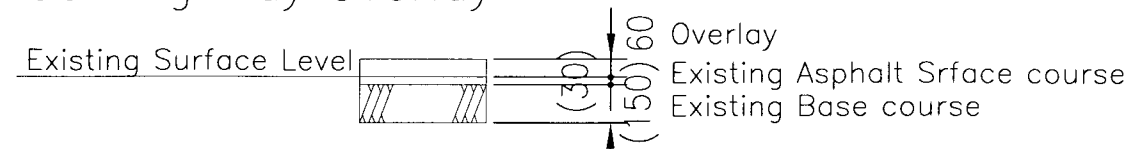


Carriageway Reconstruction from Basecourse

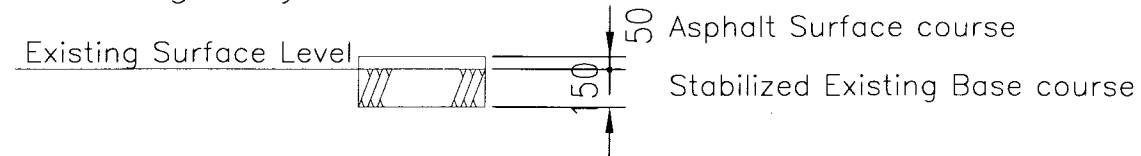


Sidewalk




Rehabilitation of Port Area Road  
Carriageway Overlay

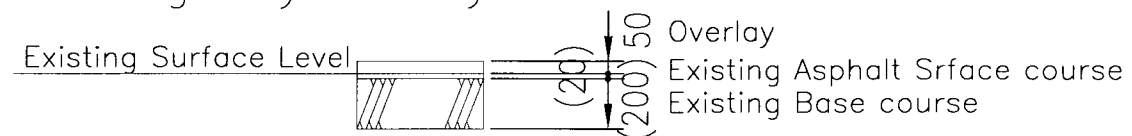


Carrageway Reconstruction from Basecourse

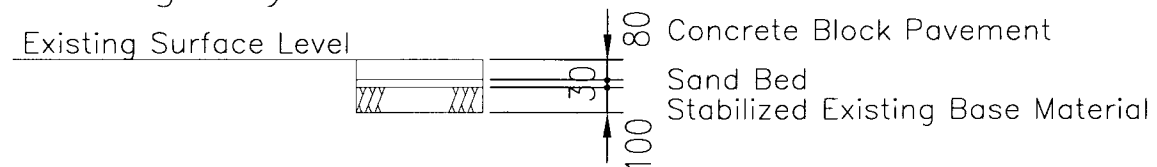


Sidewalk

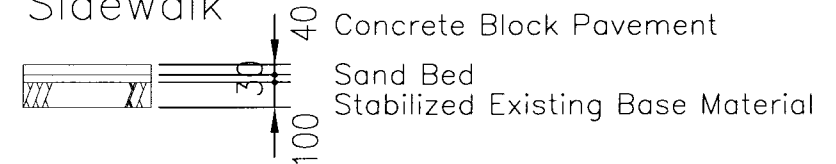

Rehabilitation of Disrict 1 Area Road  
Carriageway Overlay

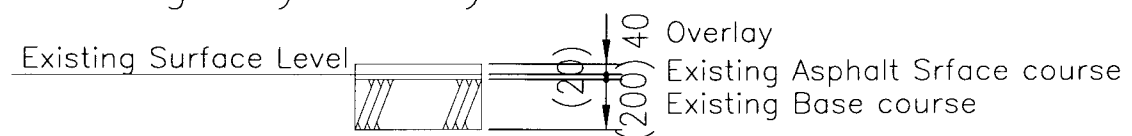

Carraigeway Reconstruction from Basecourse

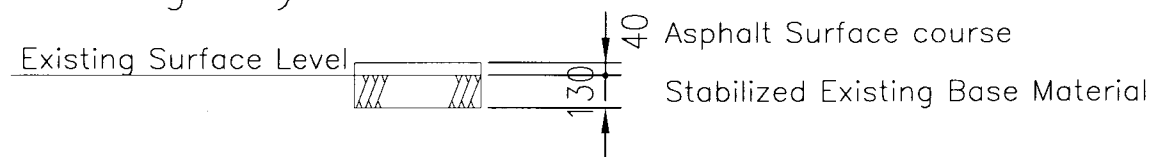


Sidewalk



Sidewalk



Rehabilitation of Disrict 2&3 Area Road  
Carrageway

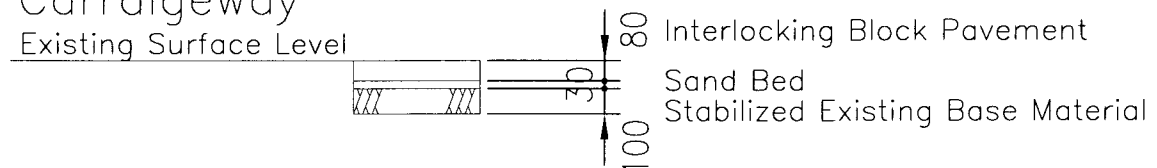

Sidewalk



Sidewalk



MUNICIPAL COUNCIL OF MAPUTO THE CITY OF MAPUTO THE REPUBLIC OF MOZAMBIQUE	THE STUDY ON THE MASTER PLAN AND FEASIBILITY STUDY OF THE CITY OF MAPUTO	ORIENTAL CONSULTANTS CO.,LTD IN CONSORTIUM WITH JAPAN ENGINEERING CONSULTANTS CO.,LTD	TYPICAL CROSS SECTION	SCALE S=1:100	MUNICIPAL COUNCIL OF MAPUTO THE CITY OF MAPUTO THE REPUBLIC OF MOZAMBIQUE	APPROVED	ORIENTAL CONSULTANTS CO.,LTD IN CONSORTIUM WITH JAPAN ENGINEERING CONSULTANTS CO.,LTD	PREPARED CHECKED	DATE	SHEET NO 31
					DATE	SUBMITTED				



MUNICIPAL COUNCIL OF MAPUTO THE CITY OF MAPUTO THE REPUBLIC OF MOZAMBIQUE	THE STUDY ON THE MASTER PLAN AND FEASIBILITY STUDY OF THE CITY OF MAPUTO	ORIENTAL CONSULTANS CO.,LTD IN CONSORTIUM WITH JAPAN ENGINEERING CONSULTANTS CO.,LTD	Port Area Road Plan	SCALE H=1:5000	MUNICIPAL COUNCIL OF MAPUTO THE CITY OF MAPUTO THE REPUBLIC OF MOZAMBIQUE	APPROVED	ORIENTAL CONSULTANS CO.,LTD IN CONSORTIUM WITH JAPAN ENGINEERING CONSULTANTS CO.,LTD	PREPARED CHECKED	DATE	SHEET NO 32
					DATE	SUBMITTED				





MUNICIPAL COUNCIL OF MAPUTO THE CITY OF MAPUTO THE REPUBLIC OF MOZAMBIQUE	THE STUDY ON THE MASTER PLAN AND FEASIBILITY STUDY OF THE CITY OF MAPUTO	ORIENTAL CONSULTANS CO.,LTD IN CONSORTIUM WITH JAPAN ENGINEERING CONSULTANTS CO.,LTD	Industrial and Commercial Area Road-1  Plan	SCALE H=1:5000	MUNICIPAL COUNCIL OF MAPUTO THE CITY OF MAPUTO THE REPUBLIC OF MOZAMBIQUE	APPROVED DATE	ORIENTAL CONSULTANS CO.,LTD IN CONSORTIUM WITH JAPAN ENGINEERING CONSULTANTS CO.,LTD	PREPARED CHECKED SUBMITTED	DATE	SHEET NO 33
---	--	--	---	-------------------	---	------------------	---	-------------------------------	------	----------------



MUNICIPAL COUNCIL OF MAPUTO THE CITY OF MAPUTO THE REPUBLIC OF MOZAMBIQUE	THE STUDY ON THE MASTER PLAN AND FEASIBILITY STUDY OF THE CITY OF MAPUTO	ORIENTAL CONSULTANS CO.LTD IN CONSORTIUM WITH JAPAN ENGINEERING CONSULTANTS CO.LTD	Industrial and Commercial Area Road-2  Plan	SCALE  H=1:5000	MUNICIPAL COUNCIL OF MAPUTO THE CITY OF MAPUTO THE REPUBLIC OF MOZAMBIQUE	APPROVED  DATE	ORIENTAL CONSULTANS CO.LTD IN CONSORTIUM WITH JAPAN ENGINEERING CONSULTANTS CO.LTD	PREPARED CHECKED  SUBMITTED	DATE	SHEET NO  34
---	--	--	---	-----------------------	---	----------------------	---	-----------------------------------	------	--------------------