


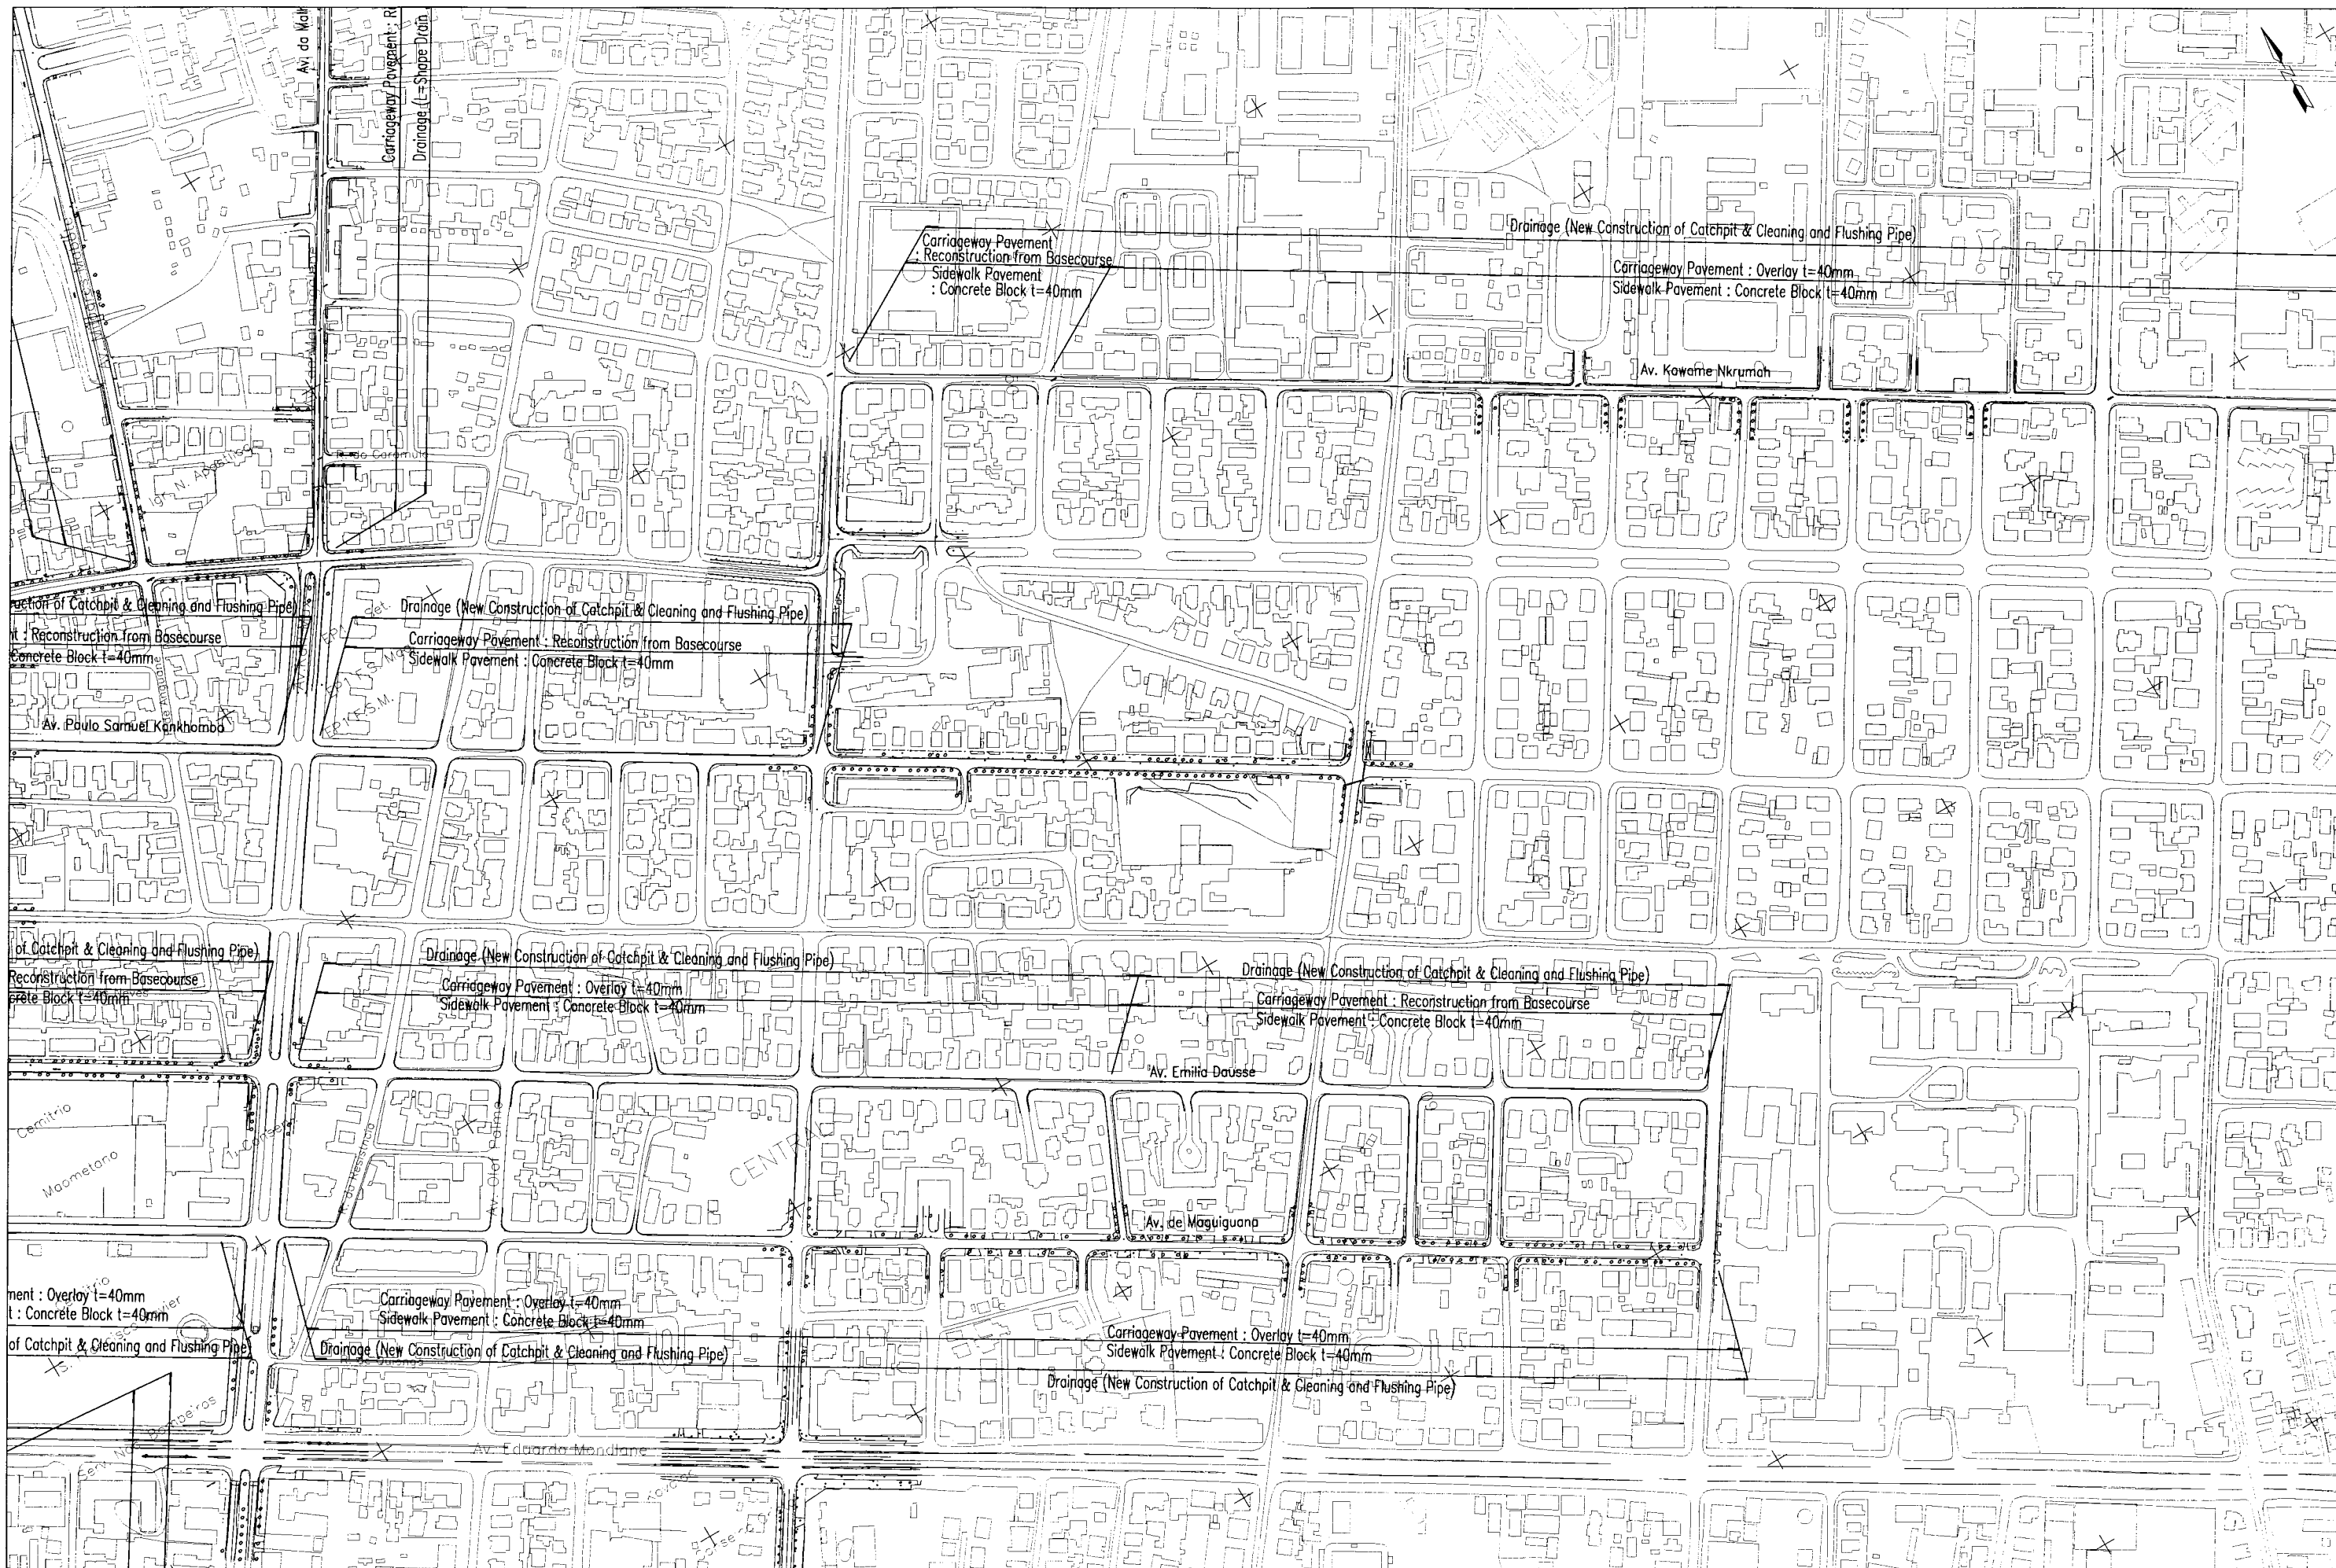


MUNICIPAL COUNCIL OF MAPUTO THE CITY OF MAPUTO THE REPUBLIC OF MOZAMBIQUE	THE STUDY ON THE MASTER PLAN AND FEASIBILITY STUDY OF THE CITY OF MAPUTO	ORIENTAL CONSULTANS CO.LTD IN CONSORTIUM WITH JAPAN ENGINEERING CONSULTANTS CO.LTD	District 1 Area Road-1 Plan	SCALE H=1:5000	MUNICIPAL COUNCIL OF MAPUTO THE CITY OF MAPUTO THE REPUBLIC OF MOZAMBIQUE	APPROVED DATE	ORIENTAL CONSULTANS CO.LTD IN CONSORTIUM WITH JAPAN ENGINEERING CONSULTANTS CO.LTD	PREPARED CHECKED SUBMITTED	DATE	SHEET NO 35
---	--	--	--------------------------------	-------------------	---	------------------	---	-------------------------------	------	----------------



MUNICIPAL COUNCIL OF MAPUTO THE CITY OF MAPUTO THE REPUBLIC OF MOZAMBIQUE	THE STUDY ON THE MASTER PLAN AND FEASIBILITY STUDY OF THE CITY OF MAPUTO	ORIENTAL CONSULTANS CO.LTD IN CONSORTIUM WITH JAPAN ENGINEERING CONSULTANTS CO.LTD	District 1 Area Road-2 Plan	SCALE H=1:5000	MUNICIPAL COUNCIL OF MAPUTO THE CITY OF MAPUTO THE REPUBLIC OF MOZAMBIQUE	APPROVED DATE	ORIENTAL CONSULTANS CO.LTD IN CONSORTIUM WITH JAPAN ENGINEERING CONSULTANTS CO.LTD	PREPARED CHECKED SUBMITTED	DATE	SHEET NO 36
---	--	--	--------------------------------	-------------------	---	------------------	---	-------------------------------	------	----------------



MUNICIPAL COUNCIL OF MAPUTO THE CITY OF MAPUTO THE REPUBLIC OF MOZAMBIQUE	THE STUDY ON THE MASTER PLAN AND FEASIBILITY STUDY OF THE CITY OF MAPUTO	ORIENTAL CONSULTANS CO.LTD IN CONSORTIUM WITH JAPAN ENGINEERING CONSULTANTS CO.LTD	District 1 Area Road-3 Plan	SCALE H=1:5000	MUNICIPAL COUNCIL OF MAPUTO THE CITY OF MAPUTO THE REPUBLIC OF MOZAMBIQUE	APPROVED DATE	ORIENTAL CONSULTANS CO.LTD IN CONSORTIUM WITH JAPAN ENGINEERING CONSULTANTS CO.LTD	PREPARED CHECKED SUBMITTED	DATE	SHEET NO 37
---	--	--	--------------------------------	-------------------	---	------------------	---	-------------------------------	------	----------------

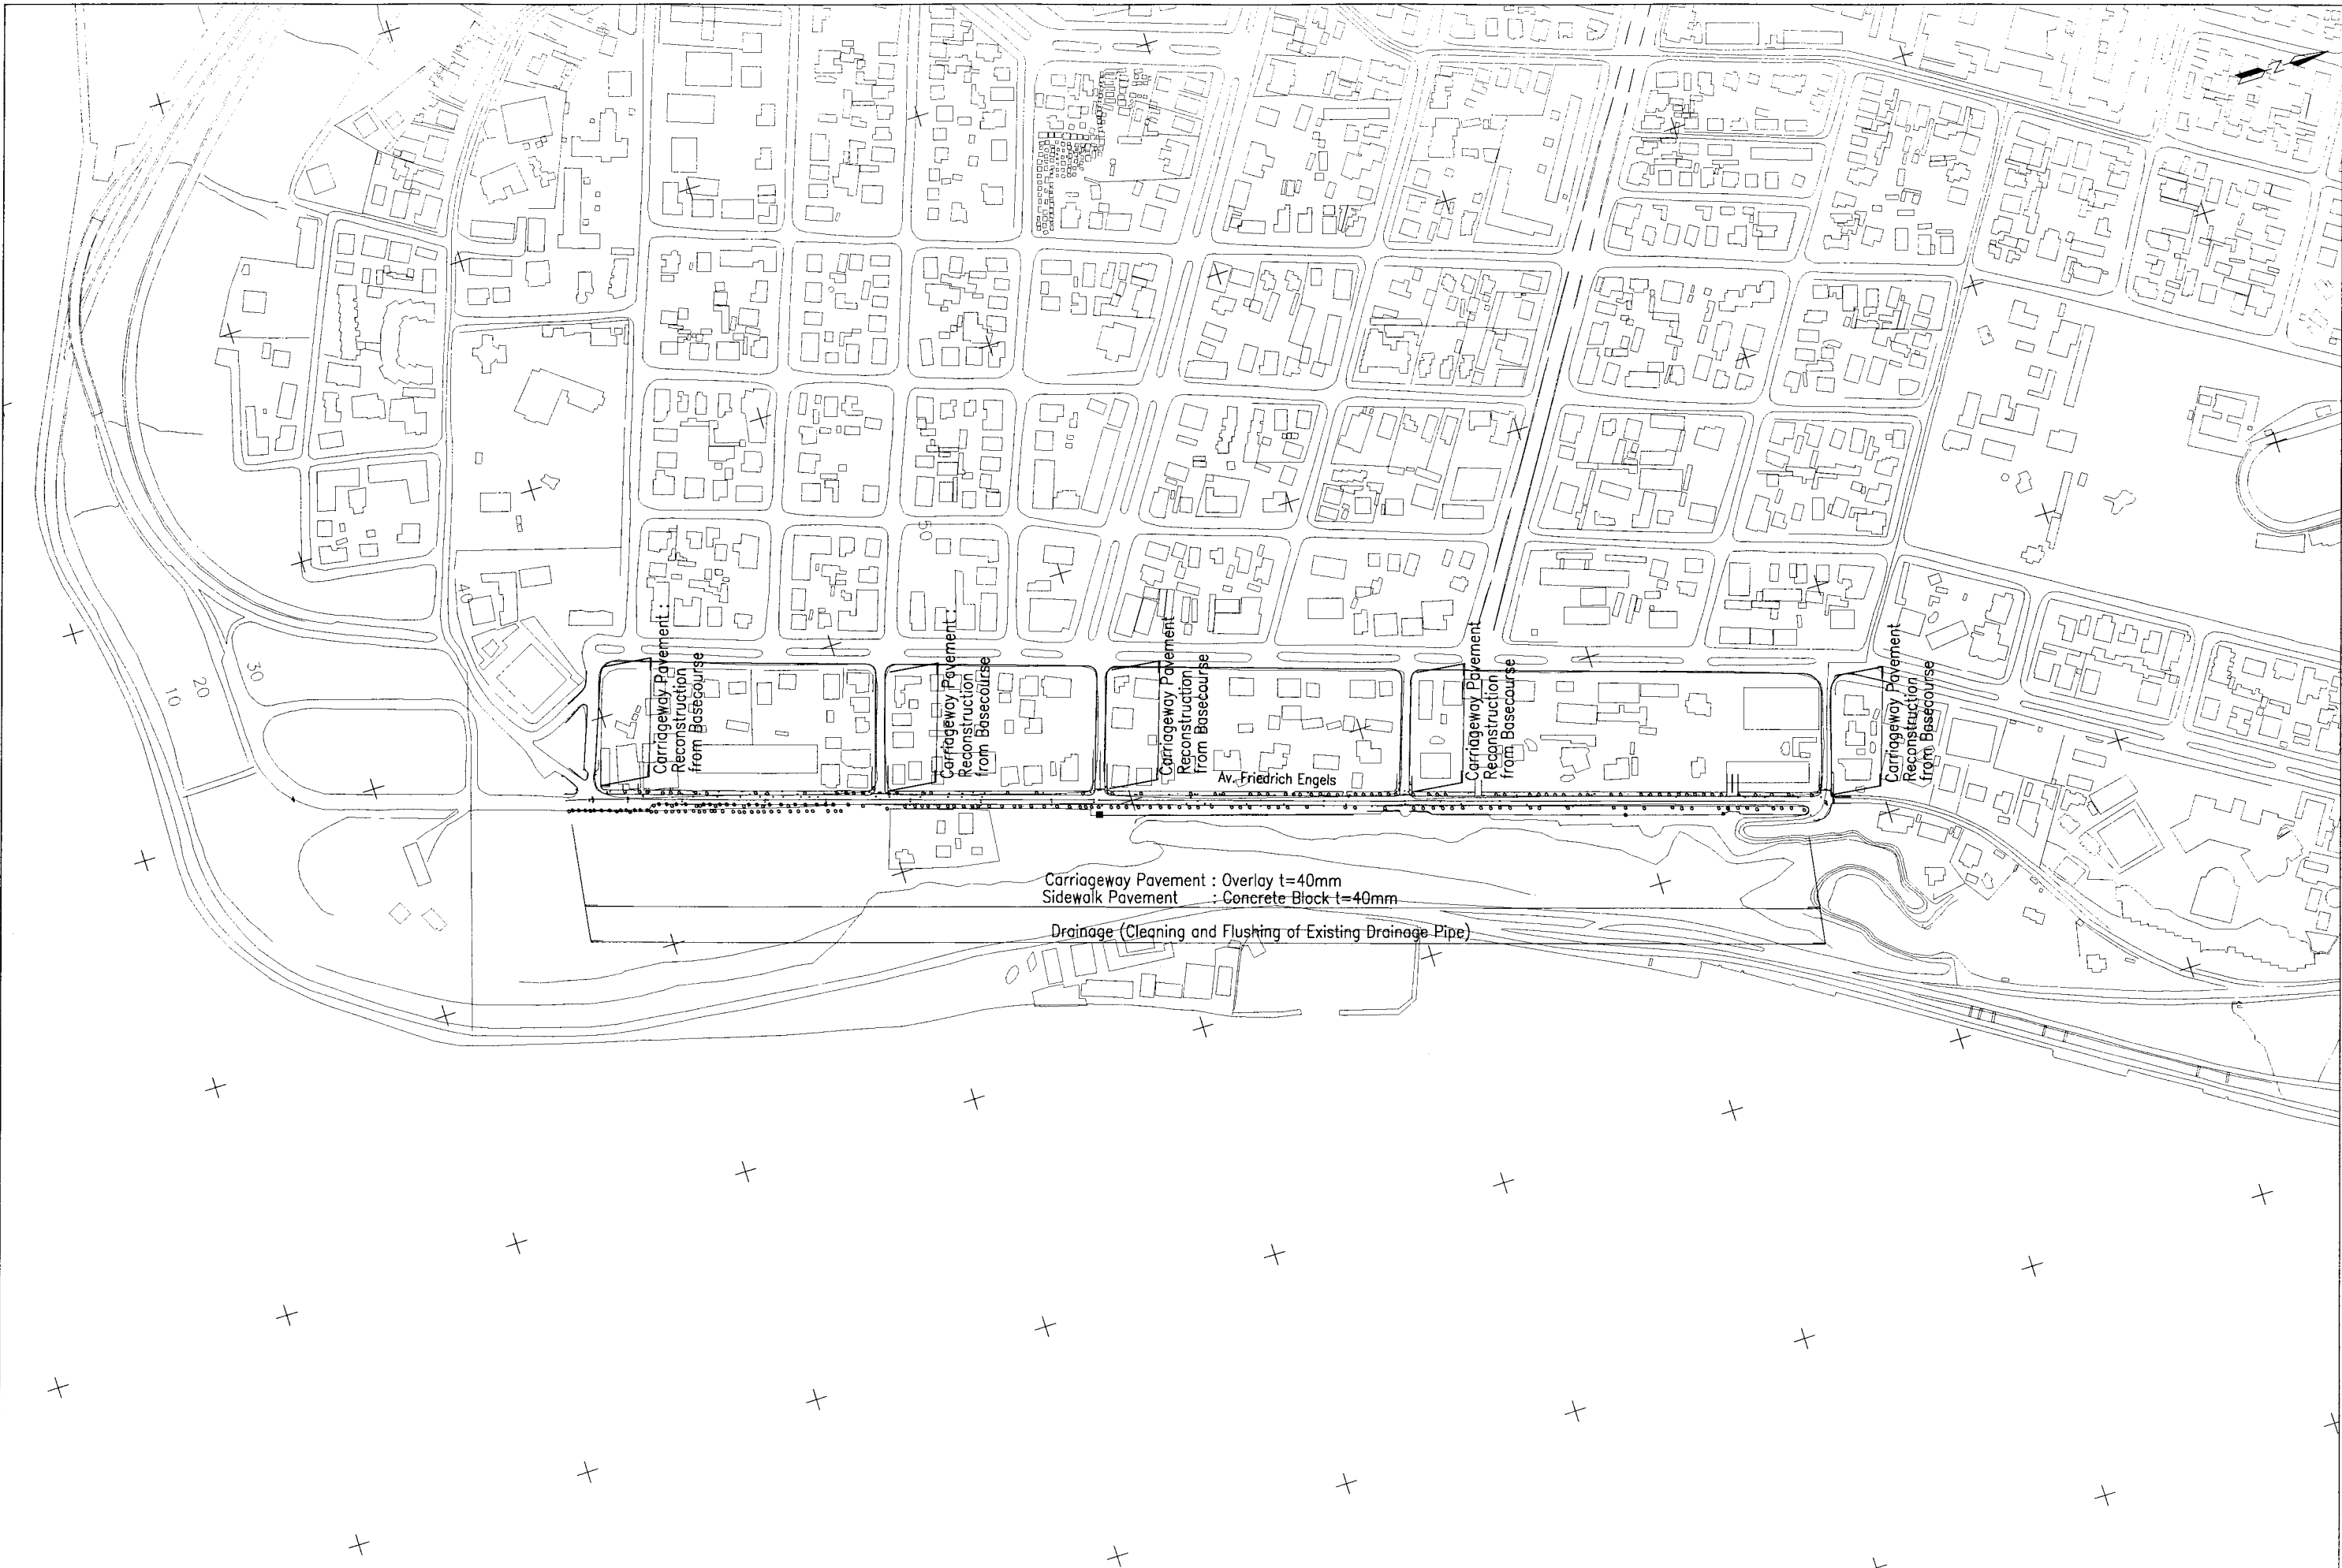

Carriageway Pavement : Reconstruction from Basecourse

Carriageway Pavement : Reconstruction from Basecourse

Carriageway Pavement : Reconstruction from Basecourse

Carriageway Pavement : Reconstruction from Basecourse

Carriageway Pavement : Reconstruction from Basecourse

Carriageway Pavement : Overlay t=40mm
 Sidewalk Pavement : Concrete Block t=40mm

Drainage (Cleaning and Flushing of Existing Drainage Pipe)

Av. Friedrich Engels

MUNICIPAL COUNCIL OF MAPUTO
 THE CITY OF MAPUTO
 THE REPUBLIC OF MOZAMBIQUE

THE STUDY
 ON
 THE MASTER PLAN AND FEASIBILITY STUDY
 OF
 THE CITY OF MAPUTO

ORIENTAL CONSULTANS CO.,LTD
 IN CONSORTIUM WITH
 JAPAN ENGINEERING CONSULTANTS CO.,LTD

District 1 Area Road-4
 Plan

SCALE
 H=1:5000

MUNICIPAL COUNCIL OF MAPUTO
 THE CITY OF MAPUTO
 THE REPUBLIC OF MOZAMBIQUE

APPROVED
 DATE


ORIENTAL CONSULTANS CO.,LTD
 IN CONSORTIUM WITH
 JAPAN ENGINEERING
 CONSULTANTS CO.,LTD

PREPARED CHECKED
 SUBMITTED

DATE

SHEET NO

38

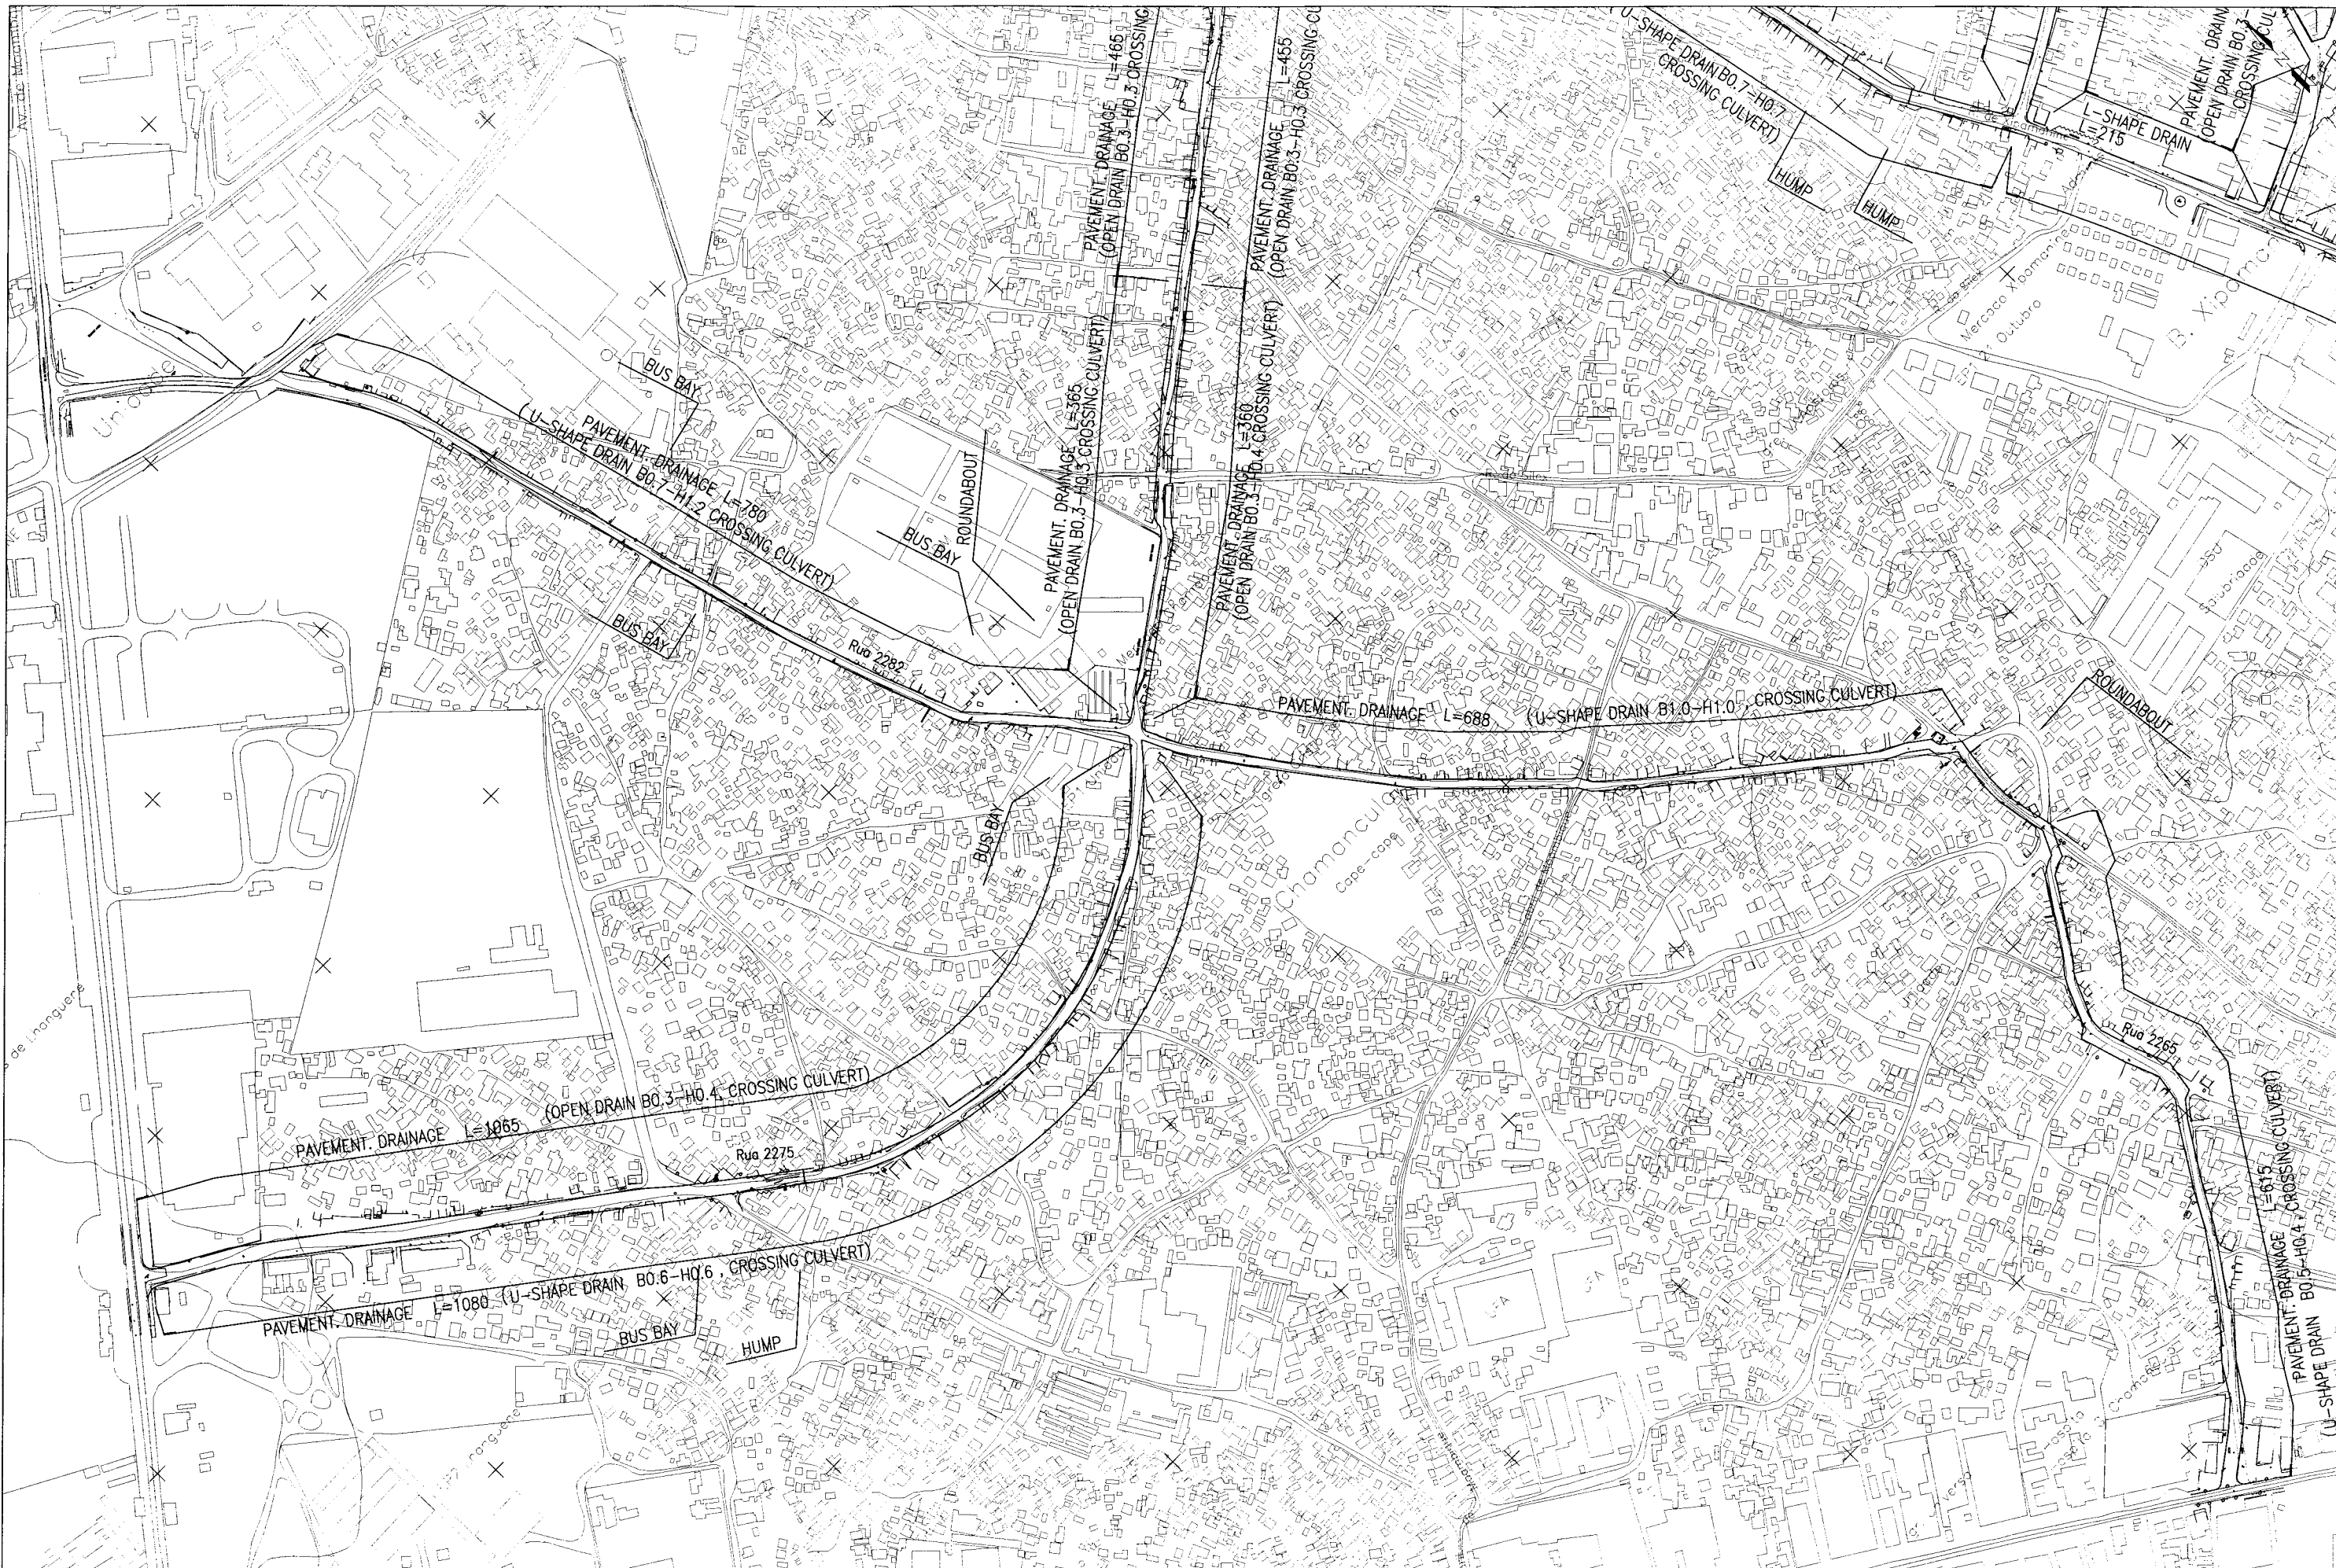

MUNICIPAL COUNCIL OF MAPUTO THE CITY OF MAPUTO THE REPUBLIC OF MOZAMBIQUE	THE STUDY ON THE MASTER PLAN AND FEASIBILITY STUDY OF THE CITY OF MAPUTO	ORIENTAL CONSULTANS CO.,LTD IN CONSORTIUM WITH JAPAN ENGINEERING CONSULTANTS CO.,LTD	District 2 Area Road-1 Plan	SCALE H:1:5000	MUNICIPAL COUNCIL OF MAPUTO THE CITY OF MAPUTO THE REPUBLIC OF MOZAMBIQUE	APPROVED	ORIENTAL CONSULTANS CO.,LTD IN CONSORTIUM WITH JAPAN ENGINEERING CONSULTANTS CO.,LTD	PREPARED CHECKED	DATE	SHEET NO 39
					DATE	SUBMITTED				



MUNICIPAL COUNCIL OF MAPUTO
THE CITY OF MAPUTO
THE REPUBLIC OF MOZAMBIQUE

THE STUDY
ON
THE MASTER PLAN AND FEASIBILITY STUDY
OF
THE CITY OF MAPUTO

ORIENTAL CONSULTANTS CO.LTD
IN CONSORTIUM WITH
JAPAN ENGINEERING CONSULTANTS CO.LTD

District 2 Area Road-2
Plan

SCALE
H=1:5000

MUNICIPAL COUNCIL OF MAPUTO
THE CITY OF MAPUTO
THE REPUBLIC OF MOZAMBIQUE

APPROVED
DATE

ORIENTAL CONSULTANTS CO.LTD
IN CONSORTIUM WITH
JAPAN ENGINEERING
CONSULTANTS CO.LTD

PREPARED CHECKED
SUBMITTED

DATE
SHEET NO
40



MUNICIPAL COUNCIL OF MAPUTO THE CITY OF MAPUTO THE REPUBLIC OF MOZAMBIQUE	THE STUDY ON THE MASTER PLAN AND FEASIBILITY STUDY OF THE CITY OF MAPUTO	ORIENTAL CONSULTANTS CO.,LTD IN CONSORTIUM WITH JAPAN ENGINEERING CONSULTANTS CO.,LTD	District 2 Area Road-3 Plan	SCALE H=1:5000	APPROVED DATE	MUNICIPAL COUNCIL OF MAPUTO THE CITY OF MAPUTO THE REPUBLIC OF MOZAMBIQUE	ORIENTAL CONSULTANTS CO.,LTD IN CONSORTIUM WITH JAPAN ENGINEERING CONSULTANTS CO.,LTD	PREPARED CHECKED SUBMITTED	DATE	SHEET NO 41
---	--	---	--------------------------------	-------------------	------------------	---	--	-------------------------------	------	----------------