

Electricity Line ———
 Telephone Line - - - - -
 Power Line - - - - -
 Water Main ·····

MUNICIPAL COUNCIL OF MAPUTO THE CITY OF MAPUTO THE REPUBLIC OF MOZAMBIQUE	THE STUDY ON THE MASTER PLAN AND FEASIBILITY STUDY OF THE CITY OF MAPUTO	ORIENTAL CONSULTANS CO.,LTD IN CONSORTIUM WITH JAPAN ENGINEERING CONSULTANTS CO.,LTD	Public Utility Relocation Plan (20)	SCALE H=1:5000	MUNICIPAL COUNCIL OF MAPUTO THE CITY OF MAPUTO THE REPUBLIC OF MOZAMBIQUE	APPROVED DATE	ORIENTAL CONSULTANS CO.,LTD IN CONSORTIUM WITH JAPAN ENGINEERING CONSULTANTS CO.,LTD	PREPARED CHECKED SUBMITTED	DATE	SHEET NO 81
---	--	--	-------------------------------------	-------------------	---	------------------	---	-------------------------------	------	----------------




Baixa Matibanine

Electricity Line
 Telephone Line
 Power Line
 Water Main

<p>MUNICIPAL COUNCIL OF MAPUTO THE CITY OF MAPUTO THE REPUBLIC OF MOZAMBIQUE</p>	<p>THE STUDY ON THE MASTER PLAN AND FEASIBILITY STUDY OF THE CITY OF MAPUTO</p>	<p>ORIENTAL CONSULTANTS CO.,LTD IN CONSORTIUM WITH JAPAN ENGINEERING CONSULTANTS CO.,LTD</p>	<p>Public Utility Relocation Plan (21)</p>	<p>SCALE H=1:5000</p>	<p>MUNICIPAL COUNCIL OF MAPUTO THE CITY OF MAPUTO THE REPUBLIC OF MOZAMBIQUE</p>	<p>APPROVED DATE</p>	<p>ORIENTAL CONSULTANTS CO.,LTD IN CONSORTIUM WITH JAPAN ENGINEERING CONSULTANTS CO.,LTD</p>	<p>PREPARED CHECKED SUBMITTED</p>	<p>DATE</p>	<p>SHEET NO 82</p>
--	---	--	--	------------------------------------	--	-----------------------------------	---	--	-------------	---------------------------------



MUNICIPAL COUNCIL OF MAPUTO THE CITY OF MAPUTO THE REPUBLIC OF MOZAMBIQUE	THE STUDY ON THE MASTER PLAN AND FEASIBILITY STUDY OF THE CITY OF MAPUTO	ORIENTAL CONSULTANS CO.LTD IN CONSORTIUM WITH JAPAN ENGINEERING CONSULTANTS CO.LTD	District 2 Area Road-1 House Compensation	SCALE H=1:5000	MUNICIPAL COUNCIL OF MAPUTO THE CITY OF MAPUTO THE REPUBLIC OF MOZAMBIQUE	APPROVED DATE	ORIENTAL CONSULTANS CO.LTD IN CONSORTIUM WITH JAPAN ENGINEERING CONSULTANTS CO.LTD	PREPARED CHECKED SUBMITTED	DATE	SHEET NO 84
---	--	--	--	-------------------	---	------------------	---	-------------------------------	------	----------------

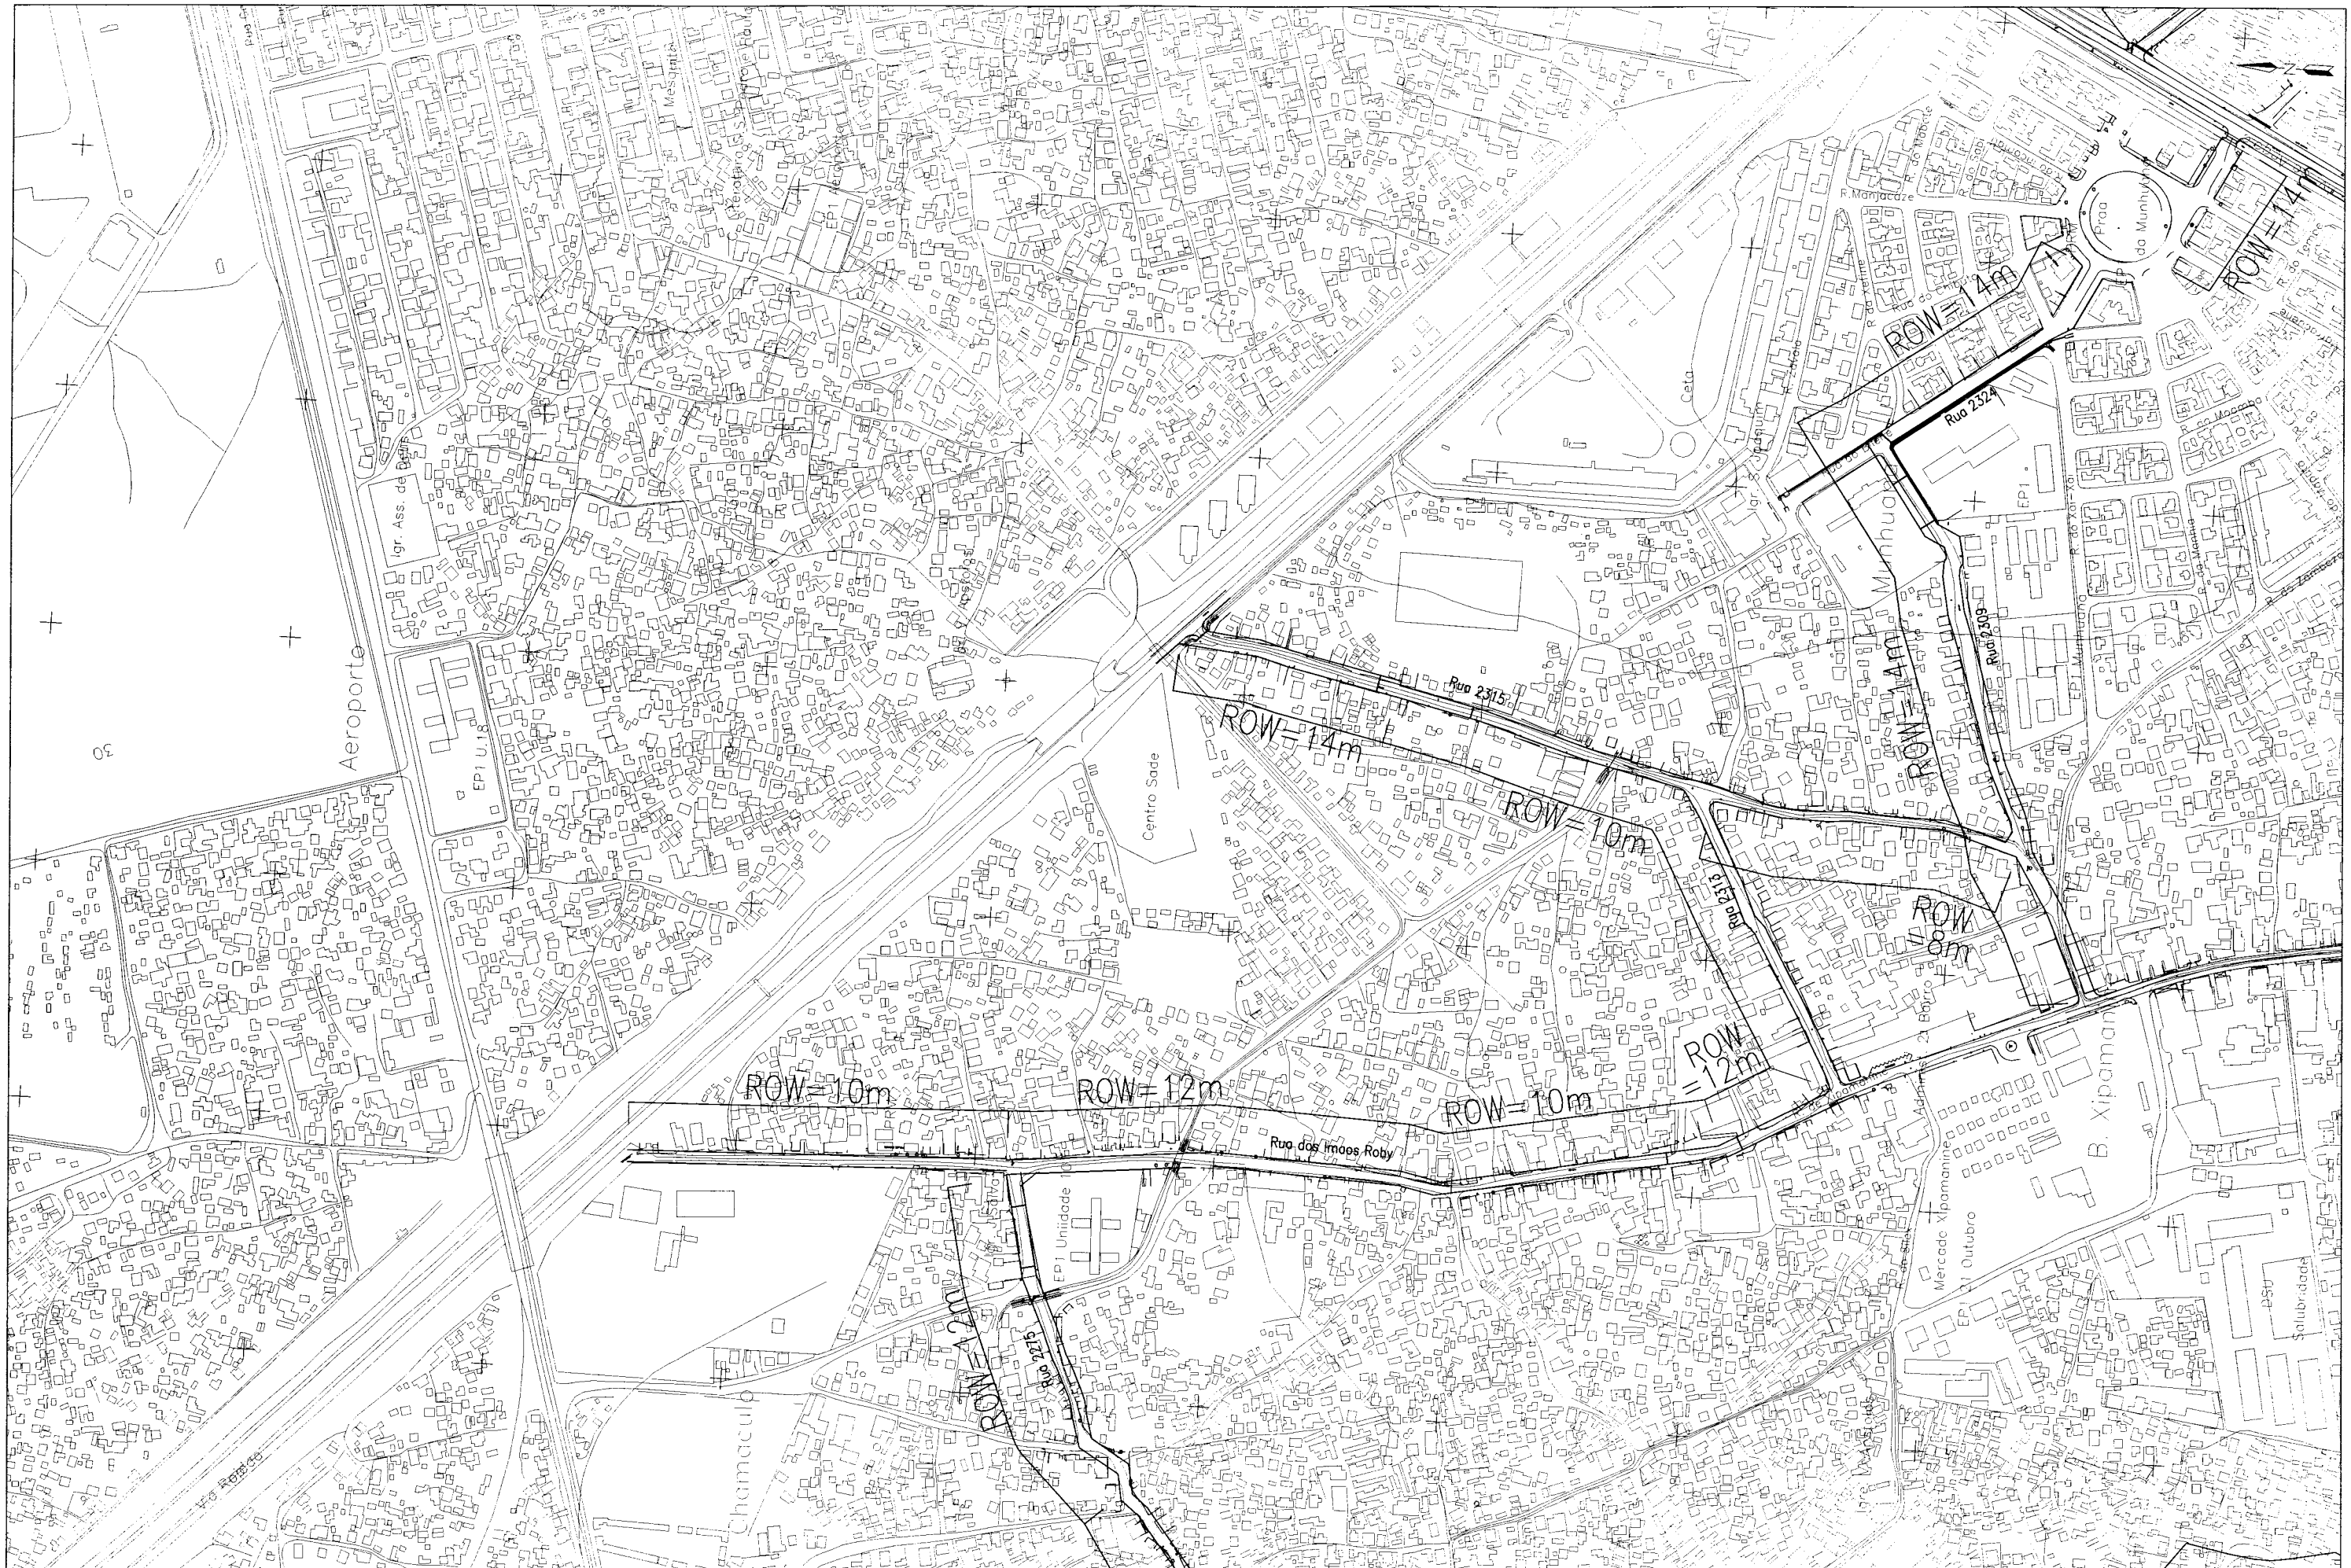

MUNICIPAL COUNCIL OF MAPUTO
THE CITY OF MAPUTO
THE REPUBLIC OF MOZAMBIQUE

THE STUDY
ON
THE MASTER PLAN AND FEASIBILITY STUDY
OF
THE CITY OF MAPUTO

ORIENTAL CONSULTANS CO.,LTD
IN CONSORTIUM WITH
JAPAN ENGINEERING CONSULTANTS CO.,LTD

District 2 Area Road-2
House Compensation

SCALE
H=1:5000

MUNICIPAL COUNCIL OF MAPUTO
THE CITY OF MAPUTO
THE REPUBLIC OF MOZAMBIQUE

APPROVED
DATE

ORIENTAL CONSULTANS CO.,LTD
IN CONSORTIUM WITH
JAPAN ENGINEERING
CONSULTANTS CO.,LTD

PREPARED CHECKED
SUBMITTED

DATE

SHEET NO
85



MUNICIPAL COUNCIL OF MAPUTO
THE CITY OF MAPUTO
THE REPUBLIC OF MOZAMBIQUE

THE STUDY
ON
THE MASTER PLAN AND FEASIBILITY STUDY
OF
THE CITY OF MAPUTO

ORIENTAL CONSULTANS CO.,LTD
IN CONSORTIUM WITH
JAPAN ENGINEERING CONSULTANTS CO.,LTD

District 2 Area Road-3
House Compensation

SCALE
H=1:5000

MUNICIPAL COUNCIL OF MAPUTO
THE CITY OF MAPUTO
THE REPUBLIC OF MOZAMBIQUE

APPROVED
DATE

ORIENTAL CONSULTANS CO.,LTD
IN CONSORTIUM WITH
JAPAN ENGINEERING
CONSULTANTS CO.,LTD

PREPARED CHECKED
SUBMITTED

DATE

SHEET NO
86



MUNICIPAL COUNCIL OF MAPUTO
THE CITY OF MAPUTO
THE REPUBLIC OF MOZAMBIQUE

THE STUDY
ON
THE MASTER PLAN AND FEASIBILITY STUDY
OF
THE CITY OF MAPUTO

ORIENTAL CONSULTANS CO.,LTD
IN CONSORTIUM WITH
JAPAN ENGINEERING CONSULTANTS CO.,LTD

District 3 Area Road-1
House Compensation

SCALE
H=1:5000

MUNICIPAL COUNCIL OF MAPUTO
THE CITY OF MAPUTO
THE REPUBLIC OF MOZAMBIQUE

APPROVED
DATE

ORIENTAL CONSULTANS CO.,LTD
IN CONSORTIUM WITH
JAPAN ENGINEERING
CONSULTANTS CO.,LTD

PREPARED CHECKED
SUBMITTED

DATE

SHEET NO

87