

Figure 24 Per Capita Water Demand in the Study Area in 1996


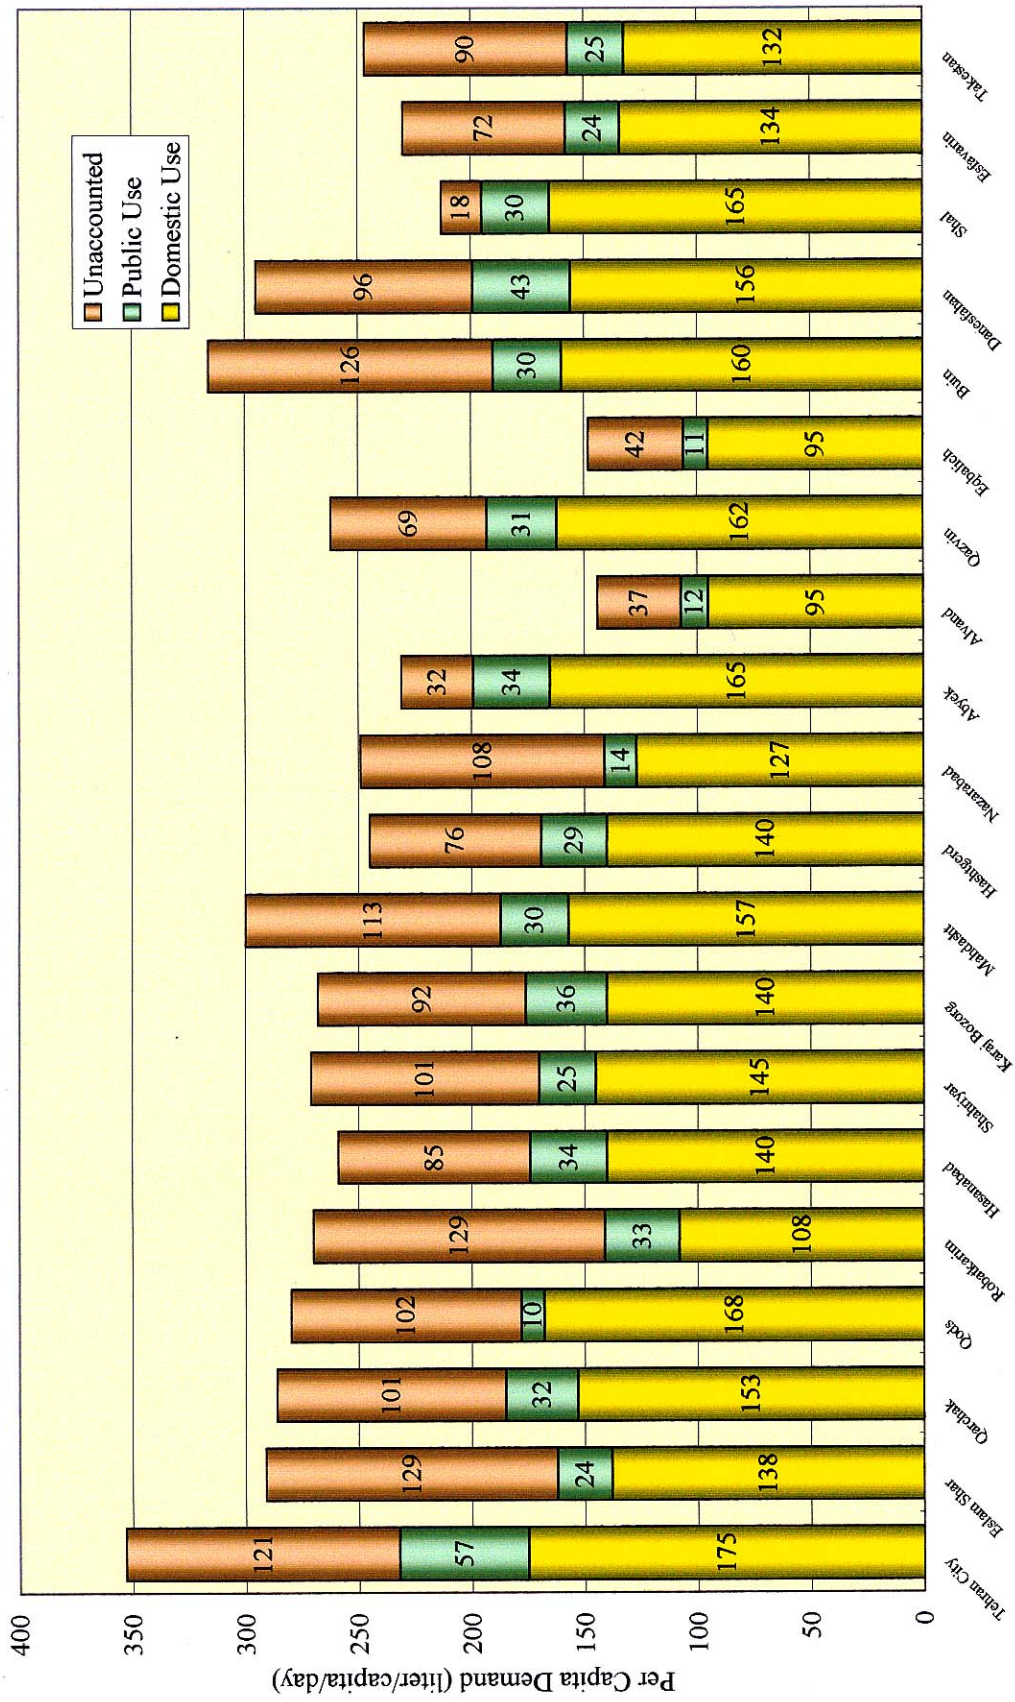


Fig.24

Figure. 25 Alternative Almort Water Diversion Plan

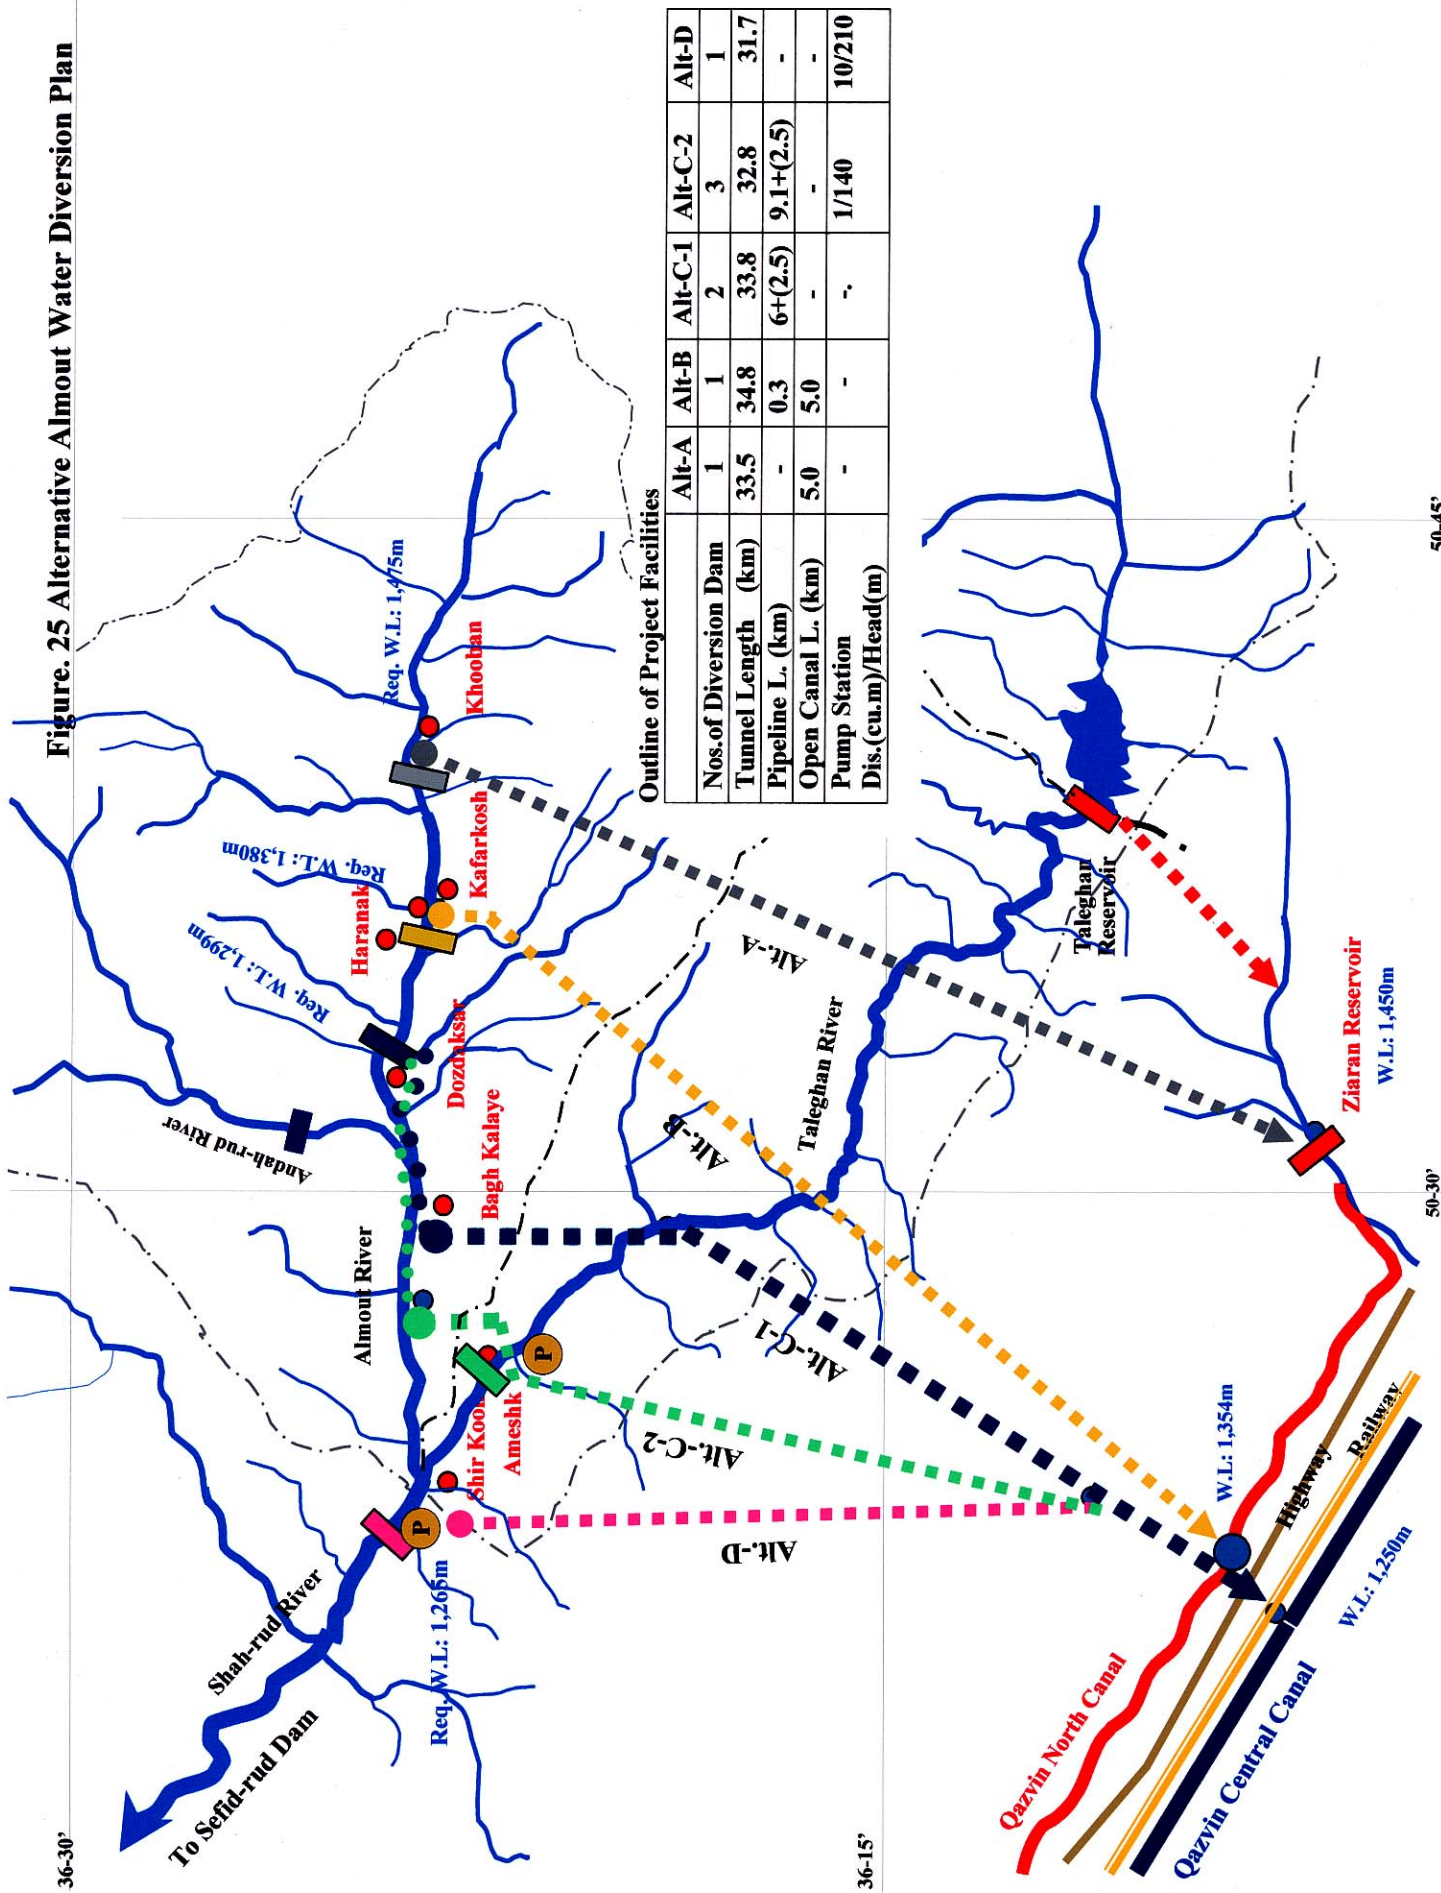

Outline of Project Facilities

	Alt-A	Alt-B	Alt-C-1	Alt-C-2	Alt-D
Nos. of Diversion Dam	1	1	2	3	1
Tunnel Length (km)	33.5	34.8	33.8	32.8	31.7
Pipeline L. (km)	-	0.3	6+(2.5)	9.1+(2.5)	-
Open Canal L. (km)	5.0	5.0	-	-	-
Pump Station	-	-	-	-	-
Dis. (cu.m)/Head(m)	-	-	-	1/140	10/210

36-30'

36-15'

50-30'

50-45'

Fig.25