


THE REPUBLIC OF ANGOLA	
POTABLE WATER SUPPLY PROJECT	
IN LUANDA, PROVINCE	
BITA TANQUE	DWG No.
	7
JAPAN INTERNATIONAL COOPERATION AGENCY	

BITA TANQUE




1 : 10 000

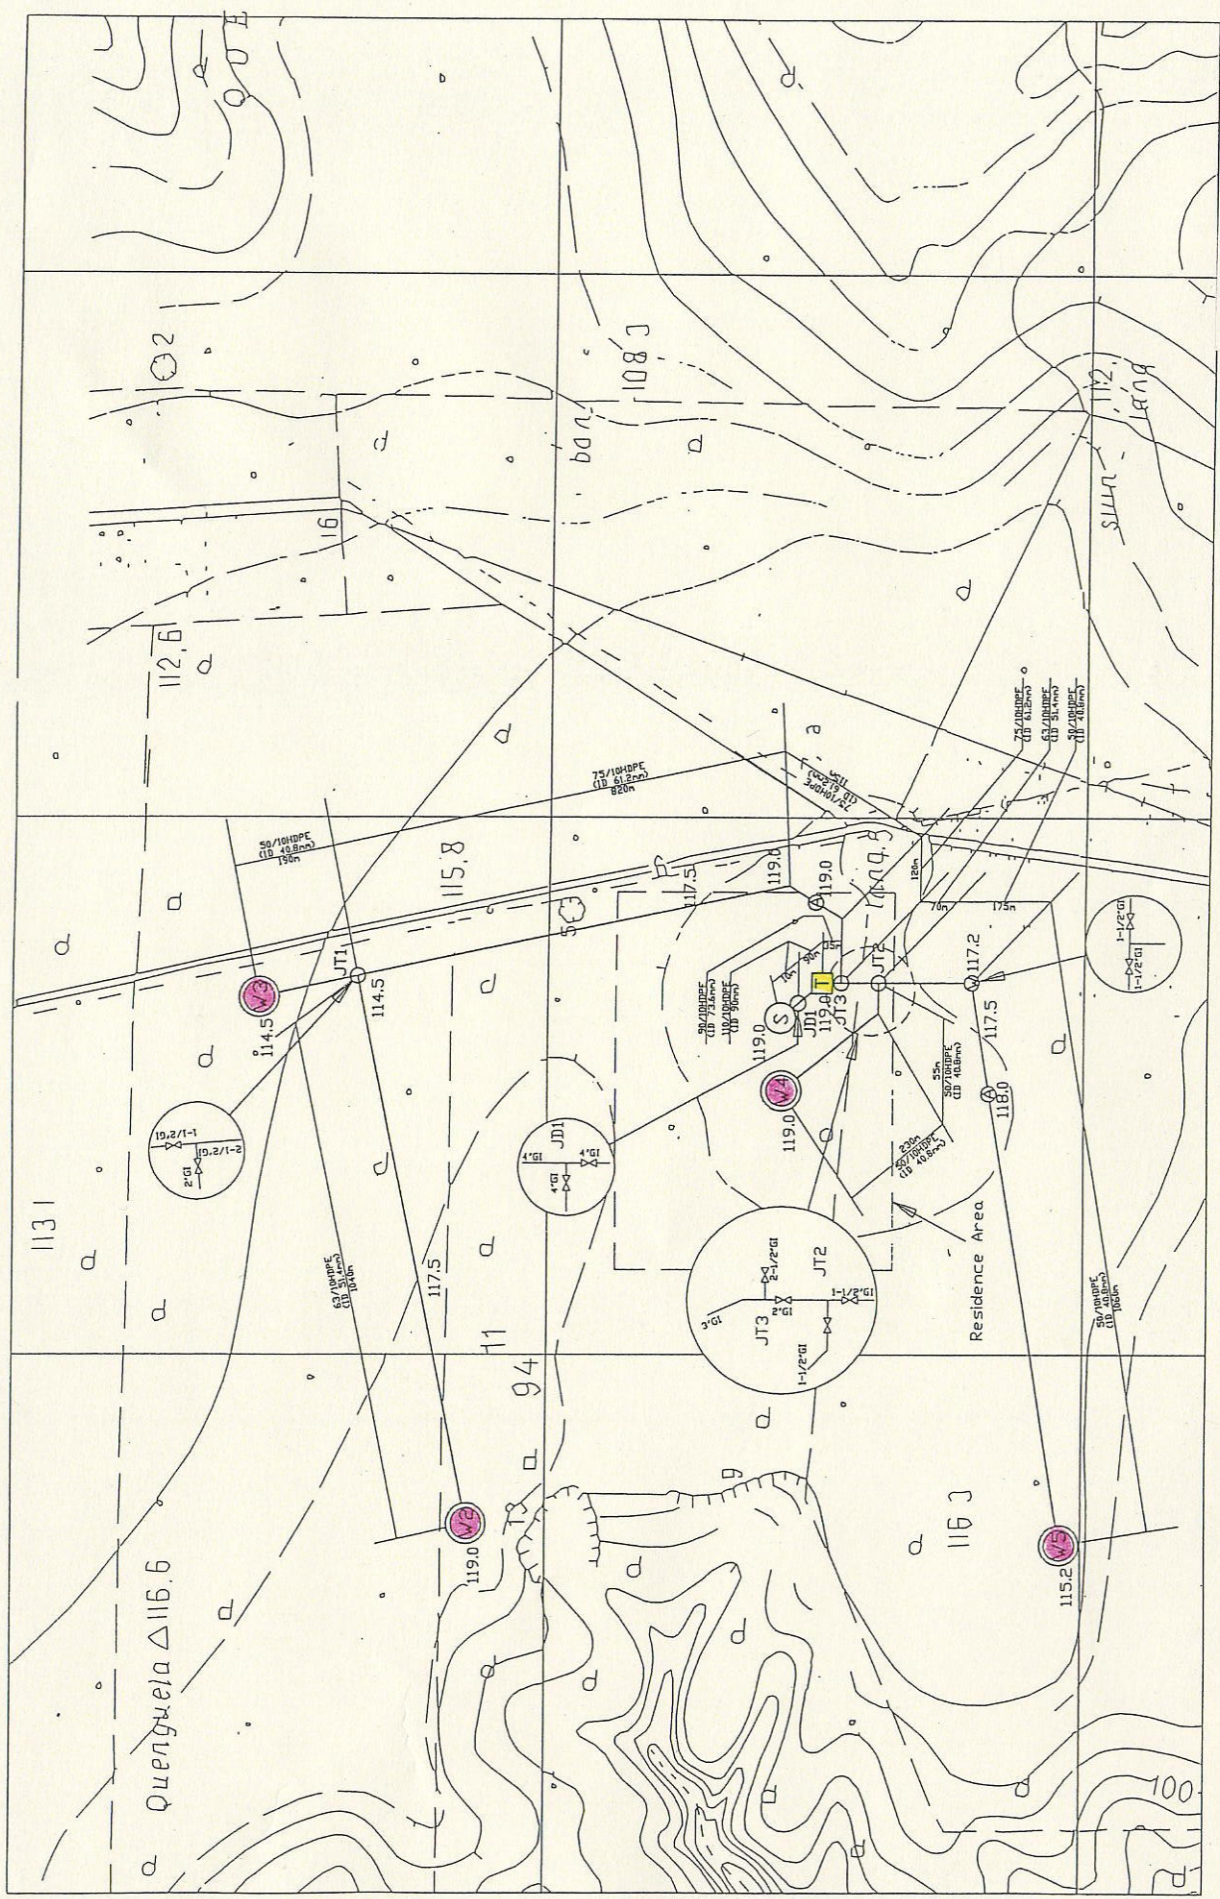

Bita Tanque  
Layout of Water Supply System

- (W): WASHOUT
- (S): STANDPIPE
- (T): TANK
- (JT): JUNCTION
- (A): AIR VALVE

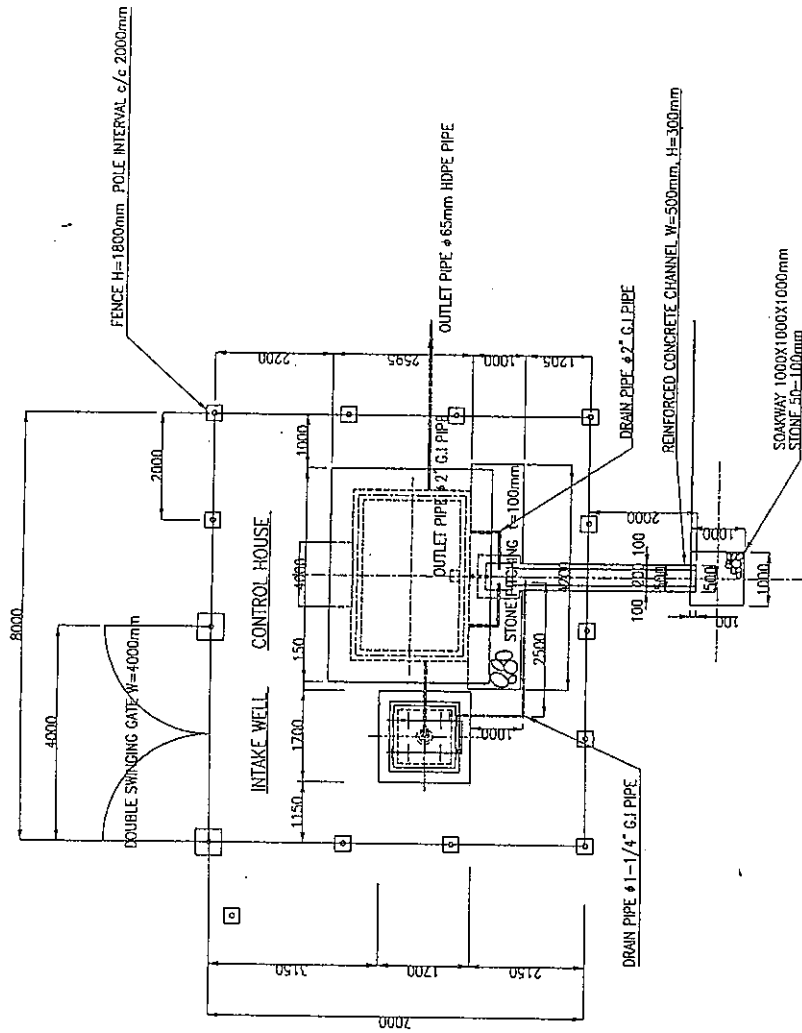


INTAKE FACILITY PLAN S=1/100


BITA TANQUE

THE REPUBLIC OF ANGOLA
POTABLE WATER SUPPLY PROJECT
IN LOANDA PROVINCE
KM45, BITA TANQUE
DWG No.
8
JAPAN INTERNATIONAL COOPERATION AGENCY




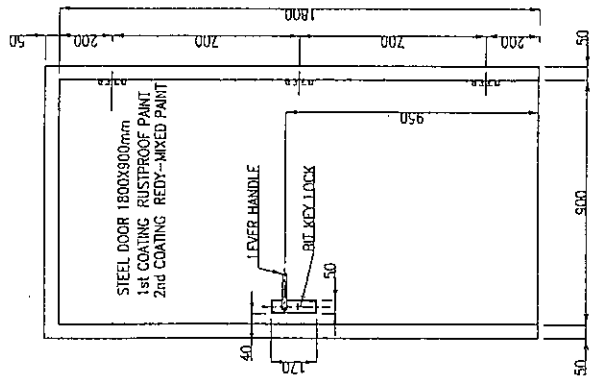


DETAIL OF DOOR S=1/20

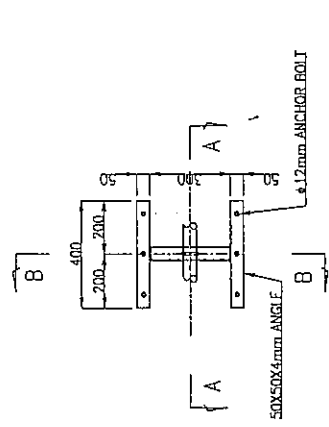


DETAIL OF PIPE SUPPORT S=1/20

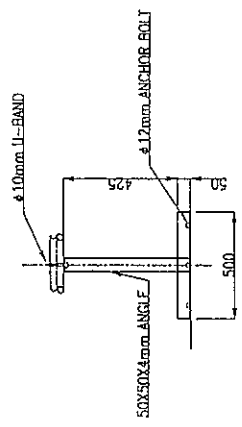


A-A SECTION S=1/20

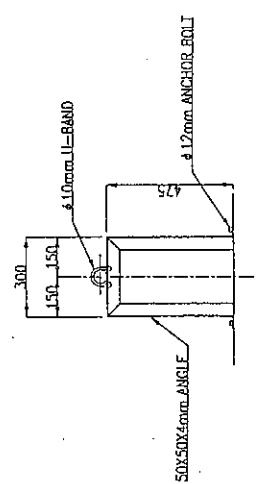

B-B SECTION S=1/20

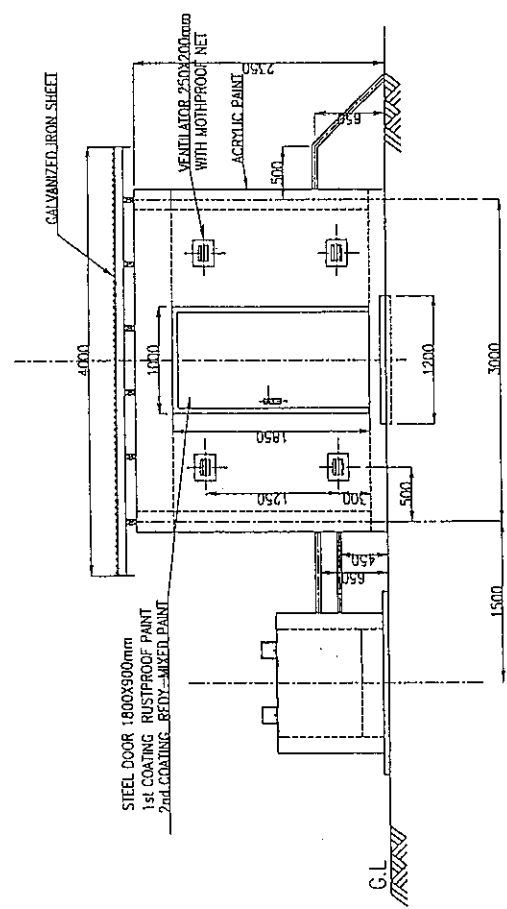

A-A SECTION S=1/50

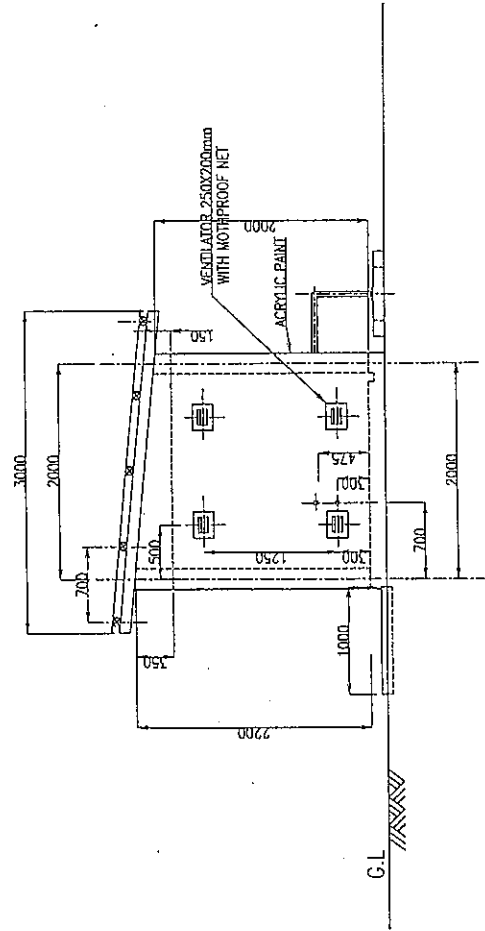


B-B SECTION S=1/50

BITA TANQUE

THE REPUBLIC OF ANGOLA	
POTABLE WATER SUPPLY PROJECT	
IN LUANDA PROVINCE	
NAME: BITA TANQUE	DWG No. I Q
JAPAN INTERNATIONAL COOPERATION AGENCY	

ELEVATED TANK IN BITA S=1/80

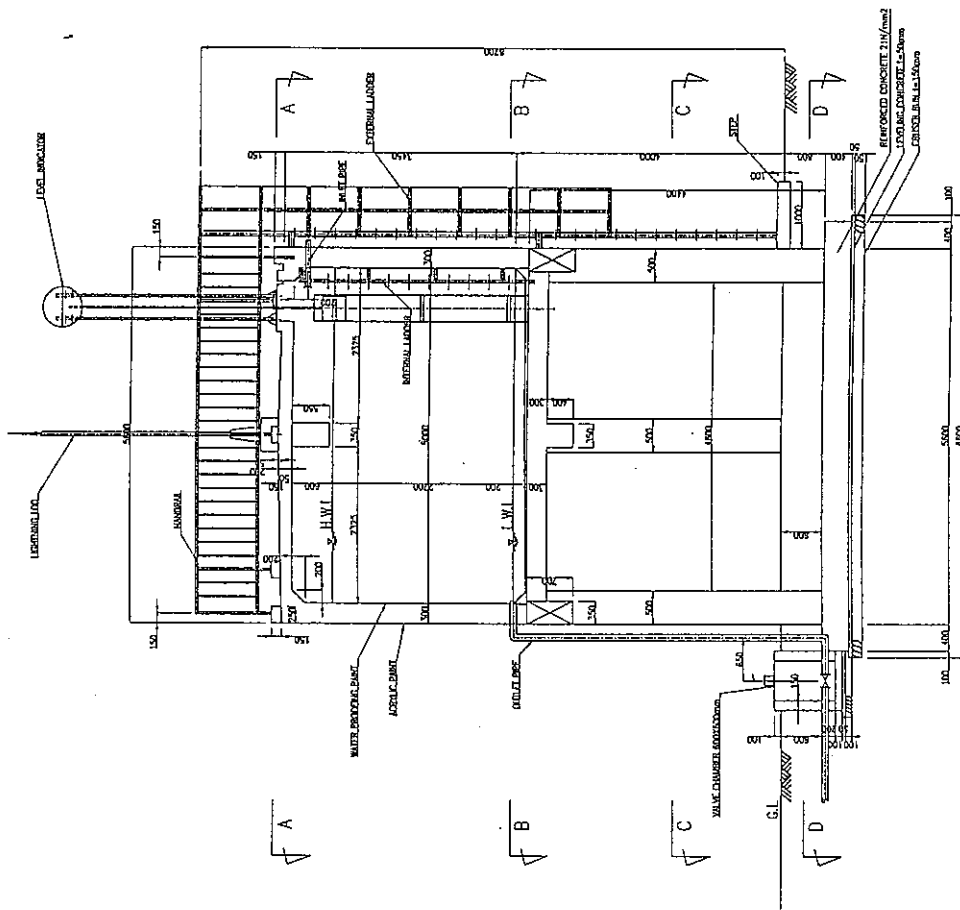

ELEVATED TANK SECTION

BITA TANQUE

THE REPUBLIC OF ANGOLA	
POTABLE WATER SUPPLY PROJECT	
IN LUANDA PROVINCE	
BITA TANQUE	DWG No. 11
JAPAN INTERNATIONAL COOPERATION AGENCY	