




LEGEND

	PERMANENT HORIZONTAL AND VERTICAL CONTROL
	TRAVERSE STATION (TEMPORARY)
	WATER PIPELINE
	SPOT HEIGHT
	CONTOUR LINE INTERVAL 0.50 M.
	BORE HOLE
	BUILDING
	ONE STOREY WOODEN HOUSE
	ONE STOREY CONCRETE HOUSE
	TREES PERIMETER
	TREE WITH STEM DIAMETER
	BOUNDARY LINE

- NOTES**
1. THE CO-ORDINATE AND ELEVATION WAS REFERRED FROM G.P.S. "CB-11"
 2. THE CO-ORDINATES WHEN SHOWN IN THIS DRAWING ARE U.T.M. CO-ORDINATE.
 3. THE ELEVATION REFERRED FROM MEAN SEA LEVEL.
 4. MORE INFORMATION SEE SURVEY REPORT.

LIST OF CO-ORDINATE CONTROL POINT

STA.	U.T.M. CO-ORDINATE	ELEVATION (M.S.L.)	REMARKS
NORTHING (N)	EASTING (E)		
CB-11	118232.885	341341.377	3.480 CONCRETE MONUMENT
CB-20	118222.327	341341.377	3.346 CONCRETE MONUMENT
CB-01	1182507.109	341405.826	3.102 CONCRETE MONUMENT
CB-22	1183102.181	341405.512	3.442 CONCRETE MONUMENT
CB-23	1183221.407	341538.451	20.223 CONCRETE MONUMENT
CB-24	1183220.830	341291.718	2.320 CONCRETE MONUMENT
CB-25	1183278.873	346355.656	18.428 CONCRETE MONUMENT
CB-26	1185144.838	350827.338	3.272 CONCRETE MONUMENT
CB-27	1185075.582	350795.057	2.455 CONCRETE MONUMENT

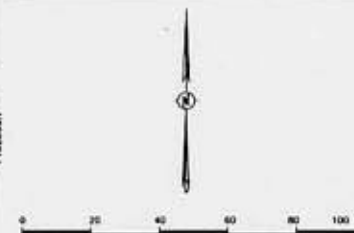

No.	REVISION	APPROVE	DATE

CONSULTANTS

NEWJEC
NEWJEC INC.
OSAKA JAPAN

SURVEYED BY

บริษัท ซี.บี.การสำรวจ จำกัด
C.B. SURVEYING CO., LTD.
TEL. 391-3837 , 391-6082
FAX. 391-1087
E-MAIL: cbellana@newj.com THAILAND


BANGKOK PROJECT

SIHANOUKVILLE
CCGT FEASIBILITY STUDY
SIHANOUKVILLE, CAMBODIA

TITLE

TOPOGRAPHIC MAP

ARCHITECT		
STRUCT. ENGINEER		
CIVIL ENGINEER		
ENVIR. ENGINEER		
SURVEY ENGINEER		
DRAWN BY	DATE	REVISION
CHECKED BY	DATE	DATE
APPROVED BY	DATE	SCALE

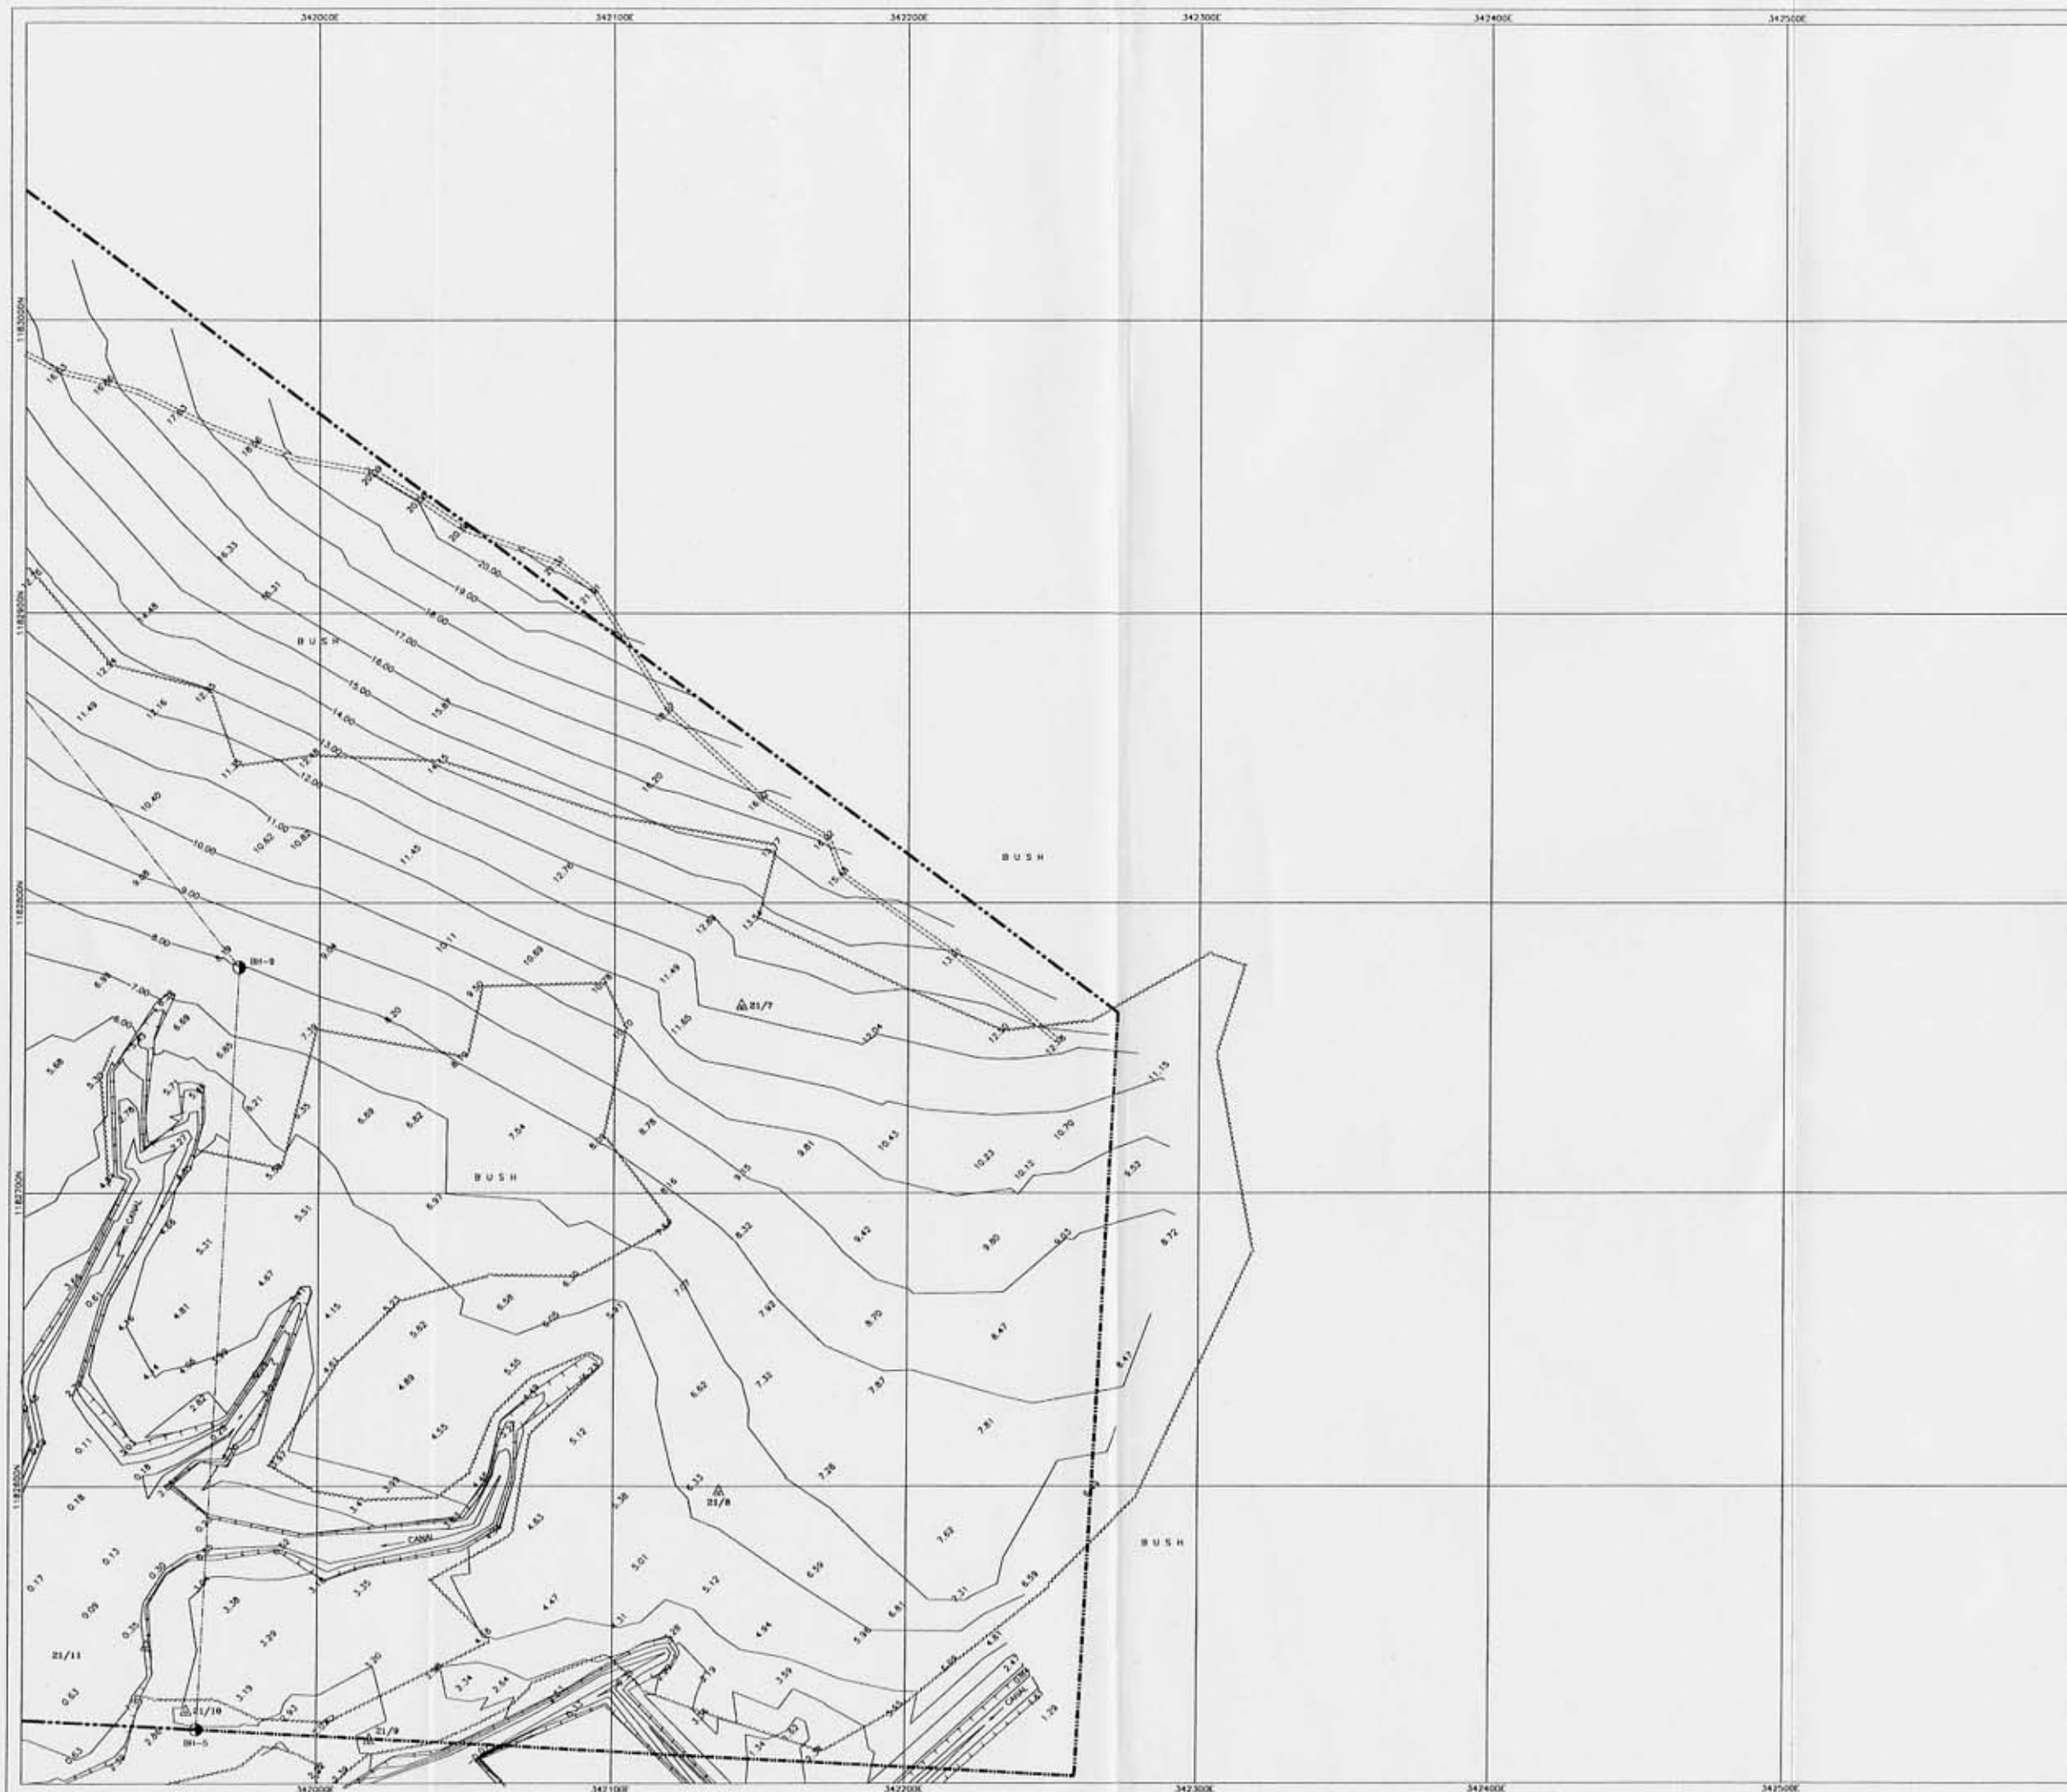

LEGEND

	PERMANENT HORIZONTAL AND VERTICAL CONTROL
	TEMPORARY STATION (TEMPORARY)
	WATER PIPELINE
	SPOT HEIGHT
	CONTOUR LINE INTERVAL 0.50 M.
	BORE HOLE
	BUILDING
	ONE STOREY WOODEN HOUSE
	ONE STOREY CONCRETE HOUSE
	TREES PERIMETER
	TREE WITH STEM DIAMETER
	BOUNDARY LINE


NOTES

1. THE CO-ORDINATE AND ELEVATION WAS REFERRED FROM G.P.S. "CB-11"
2. THE CO-ORDINATES SHOWN IN THIS DRAWING ARE U.T.M. CO-ORDINATE.
3. THE ELEVATION REFERRED FROM MEAN SEA LEVEL.
4. MORE INFORMATION SEE SURVEY REPORT.

LIST OF CO-ORDINATE CONTROL POINT

1178250

STA.	U.T.M. CO-ORDINATE		ELEVATION (M.S.L.)	REMARKS
	NORTHING (N)	EASTING (E)		
CB-11	1178332.855	341512.346	6.460	CONCRETE MONUMENT
CB-20	1182292.327	341541.277	3.346	CONCRETE MONUMENT
CB-21	1182557.108	341405.836	3.182	CONCRETE MONUMENT
CB-22	1183102.181	341405.512	3.442	CONCRETE MONUMENT
CB-23	1183221.407	341536.451	20.223	CONCRETE MONUMENT
CB-24	1183229.930	341281.716	2.320	CONCRETE MONUMENT
CB-25	1183378.873	348355.658	18.428	CONCRETE MONUMENT
CB-26	1185144.836	359827.338	5.272	CONCRETE MONUMENT
CB-27	1185075.582	350795.057	2.455	CONCRETE MONUMENT

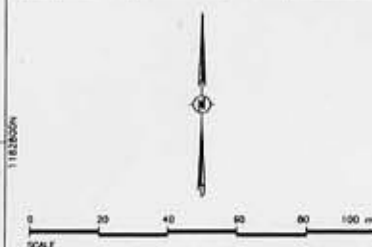

No.	REVISION	APPROVE	DATE

CONSULTANTS

NEWJEC
NEWJEC INC.
OSAKA JAPAN

SURVEYED BY

บริษัท ซี.บี. สurveying จำกัด
C.B. SURVEYING CO., LTD.
TEL. 391-2837 , 391-8082
FAX. 391-1087
E-MAIL: cbsurveys@kac.th.com THAILAND

BANGKOK
PROJECT


SIHANOUKVILLE
CCGT FEASIBILITY STUDY
SIHANOUKVILLE, CAMBODIA

TITLE
TOPOGRAPHIC MAP

ARCHITECT		
STRUCT. ENGINEER		
CIVIL ENGINEER		
ENVIR. ENGINEER		
SURVEY ENGINEER		
DRAWN BY		SHEET No. CB-24-3
CHECKED BY		DATE FEBRUARY 2001
APPROVED BY		SCALE



LEGEND	
	PERMANENT HORIZONTAL AND VERTICAL CONTROL
	TRAVERSE STATION (TEMPORARY)
	WATER PIPELINE
	SPOT HEIGHT
	CONTOUR LINE (INTERVAL 0.50 M)
	BORE HOLE
	BUILDING
	ONE STORY WOODEN HOUSE
	ONE STORY CONCRETE HOUSE
	TREES PERIMETER
	TREE WITH STEM DIAMETER
	BOUNDARY LINE
	CROSS SECTIONS

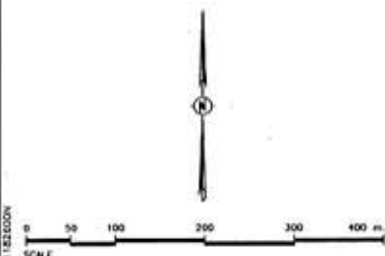

No.	REVISION	APPROVE	DATE

CONSULTANTS
NEWJEC
 NEWJEC INC.
 OSAKA JAPAN





SURVEYED BY

บริษัท ซี.เอ.สำรวจ จำกัด
C.A. SURVEYING CO., LTD.
 TEL. 391-2937, 391-9082
 FAX. 391-1997
 E-MAIL: chellana@cas.th.com THAILAND
 BANGKOK PROJECT

SIHANOUKVILLE
 CCGT FEASIBILITY STUDY
 SIHANOUKVILLE, CAMBODIA

TITLE
 CROSS SECTIONS
 BETWEEN BOREHOLES

ARCHITECT		
STRUCT. ENGINEER		
CIVIL ENGINEER		
ENVIR. ENGINEER		
SURVEY ENGINEER		
DRAWN BY		
CHECKED BY	DATE	DATE
APPROVED BY	DATE	SCALE
SHEET No. CB-25		
FEBRUARY 2001		

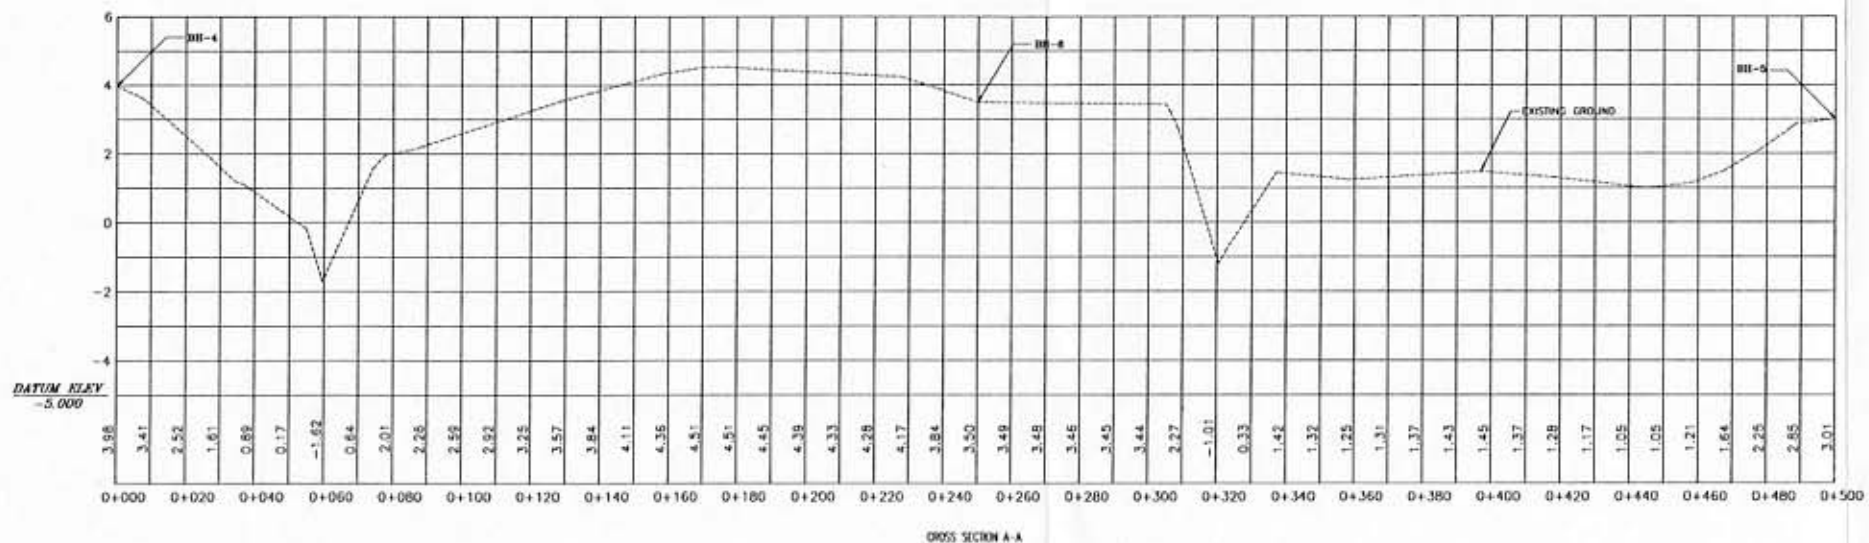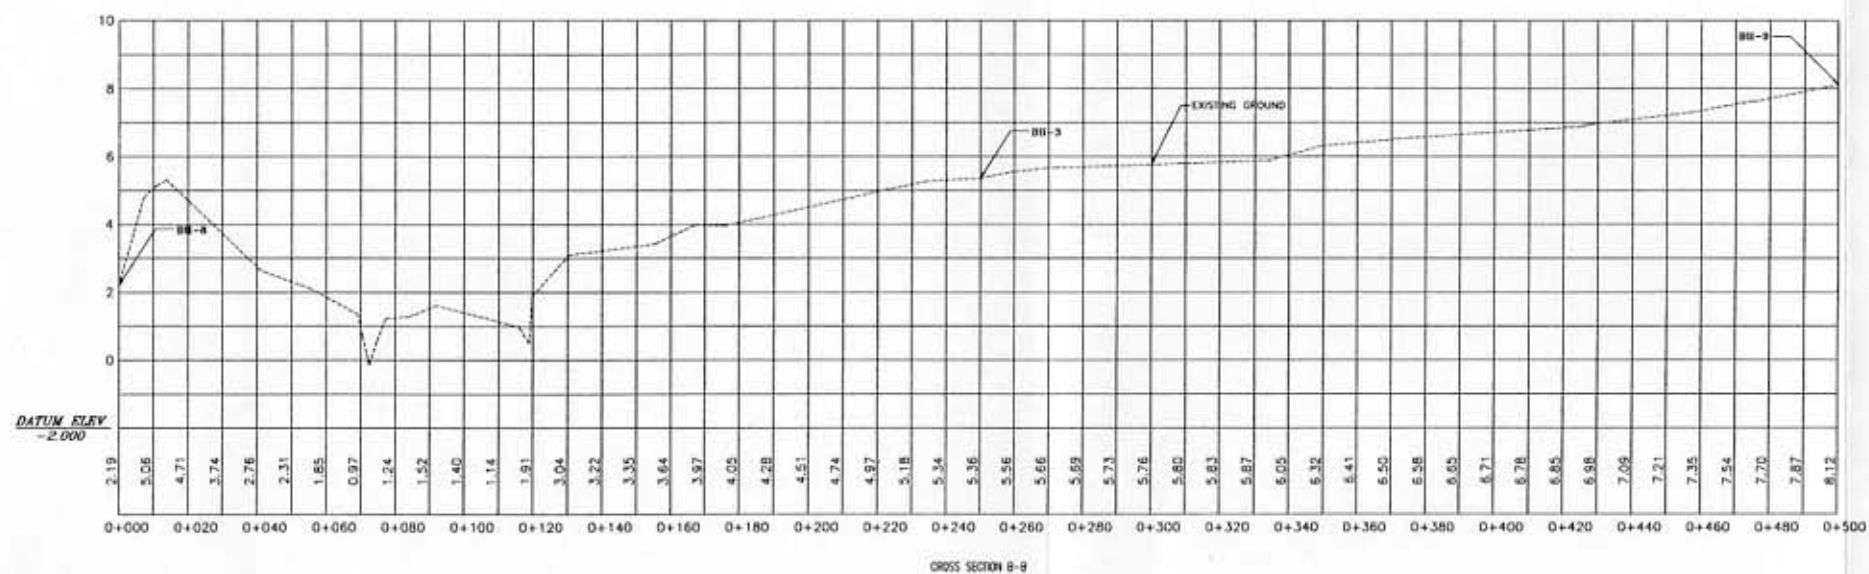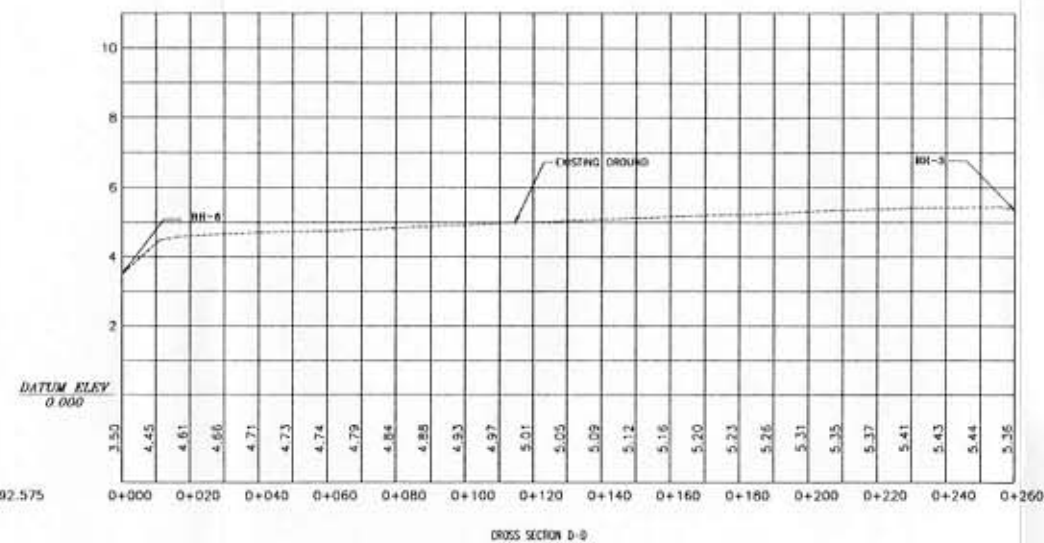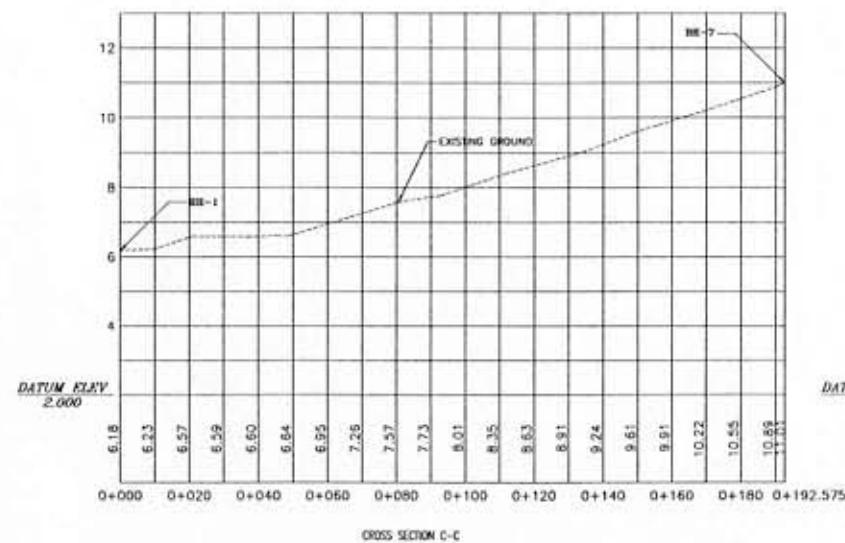


No.	REVISION	APPROVE	DATE

CONSULTANTS

NEWJEC
NEWJEC INC.
OSAKA JAPAN

SURVEYED BY

 **บริษัท ซีบีการสำรวจ จำกัด**
C.B. SURVEYING CO., LTD.
TEL. 361-3937, 361-8082
FAX. 361-1067
E-MAIL: cbsurveying@ksc.th.com THAILAND

BANGKOK PROJECT

SIHANOUKVILLE
CCGT FEASIBILITY STUDY
SIHANOUKVILLE, CAMBODIA

TITLE
CROSS SECTIONS BETWEEN BOREHOLES
A-A TO D-D

ARCHITECT	
STRUC. ENGINEER	
CIVIL ENGINEER	
ENVIR. ENGINEER	
SURVEY ENGINEER	

DRAWN BY		DESK No.	CB-25-1
DESIGNED BY		DATE	FEBRUARY 2001
APPROVED BY		DATE	