
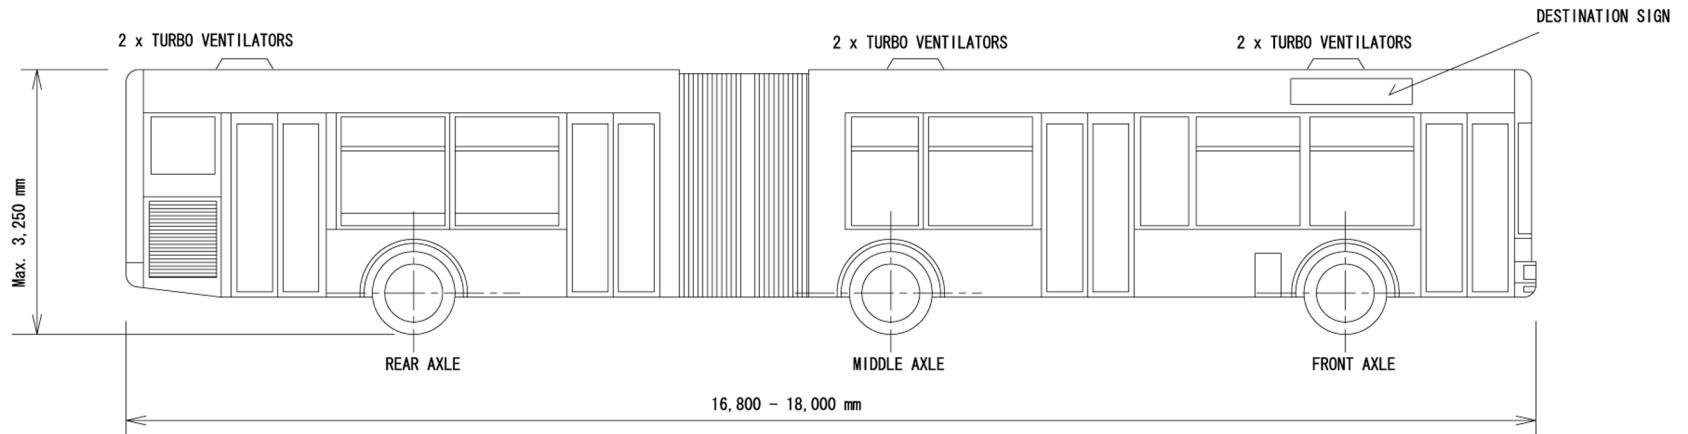


2.2.3 Basic Design Drawings

The rough basic design drawings for the Project are listed below.

Drawing No.	Drawing Title	Scale	Remarks
BG-01	Typical Drawing of Articulated Bus	As shown on the drawing	
BG-02	Typical Drawing of Standard Bus	“	
BG-03	Layout Drawing of Karaburma Depot	“	
BG-04	Arrangement Drawing of Workshop in Karaburma Depot	“	
BG-05	Layout Drawing of Novi Belgrade Depot	“	
BG-06	Arrangement Drawing of Workshop in Novi Belgrade Depot	“	

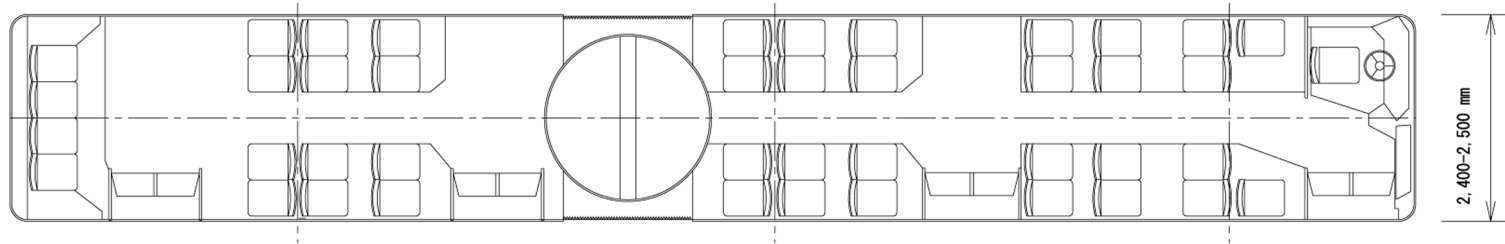


Note : The Number of Seat : Minimum 40 Seats

Dwg. No. BG-01

Typical Drawing of Articulated Bus
連結バス一般図

REFERENCE ONLY

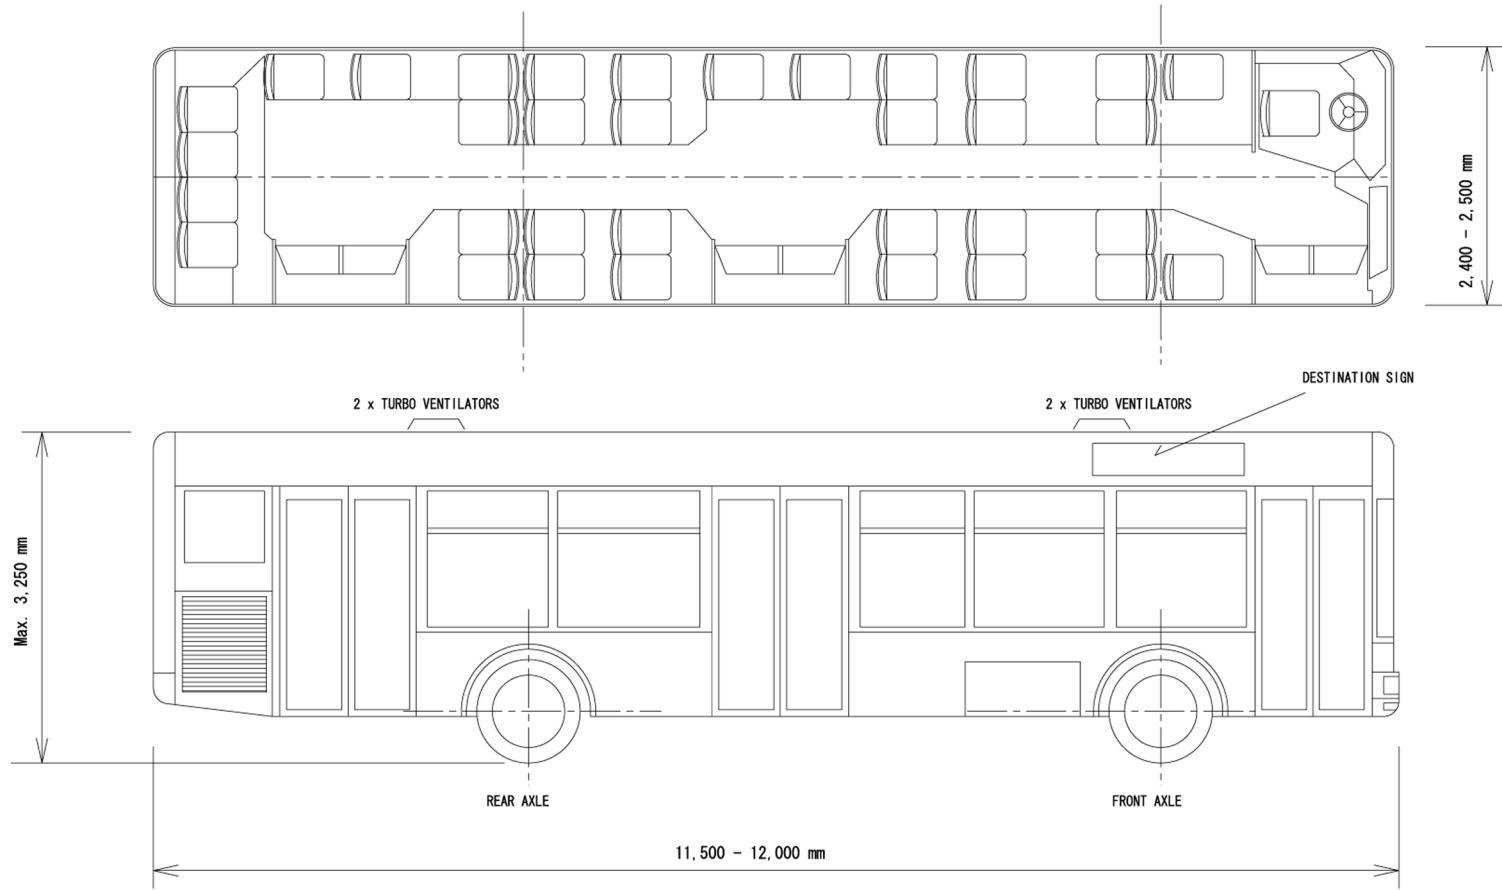

Note : The Number of Seat : Minimum 30 seats

Dwg. No. BG-02

Typical Drawing of Standard Bus
大型バス一般図

REFERENCE ONLY




Site area: Approx. 22,000m²

Legend

- A - Facility for bus maintenance
- A' - (floor) Traffic department
- B - Space for new vehicles maintenance
- B' - Spare parts storehouse -for new vehicles
- D - Parking space (100) for new buses (EDBR)
- D' - Parking space (34+18) for new vehicles (Japan's Grant Aid)
- E - Main entrance-exit
- F - Emergency exit

Capacity	
Parking place	200
Parking reserve	20
Facilities	20
Total:	240

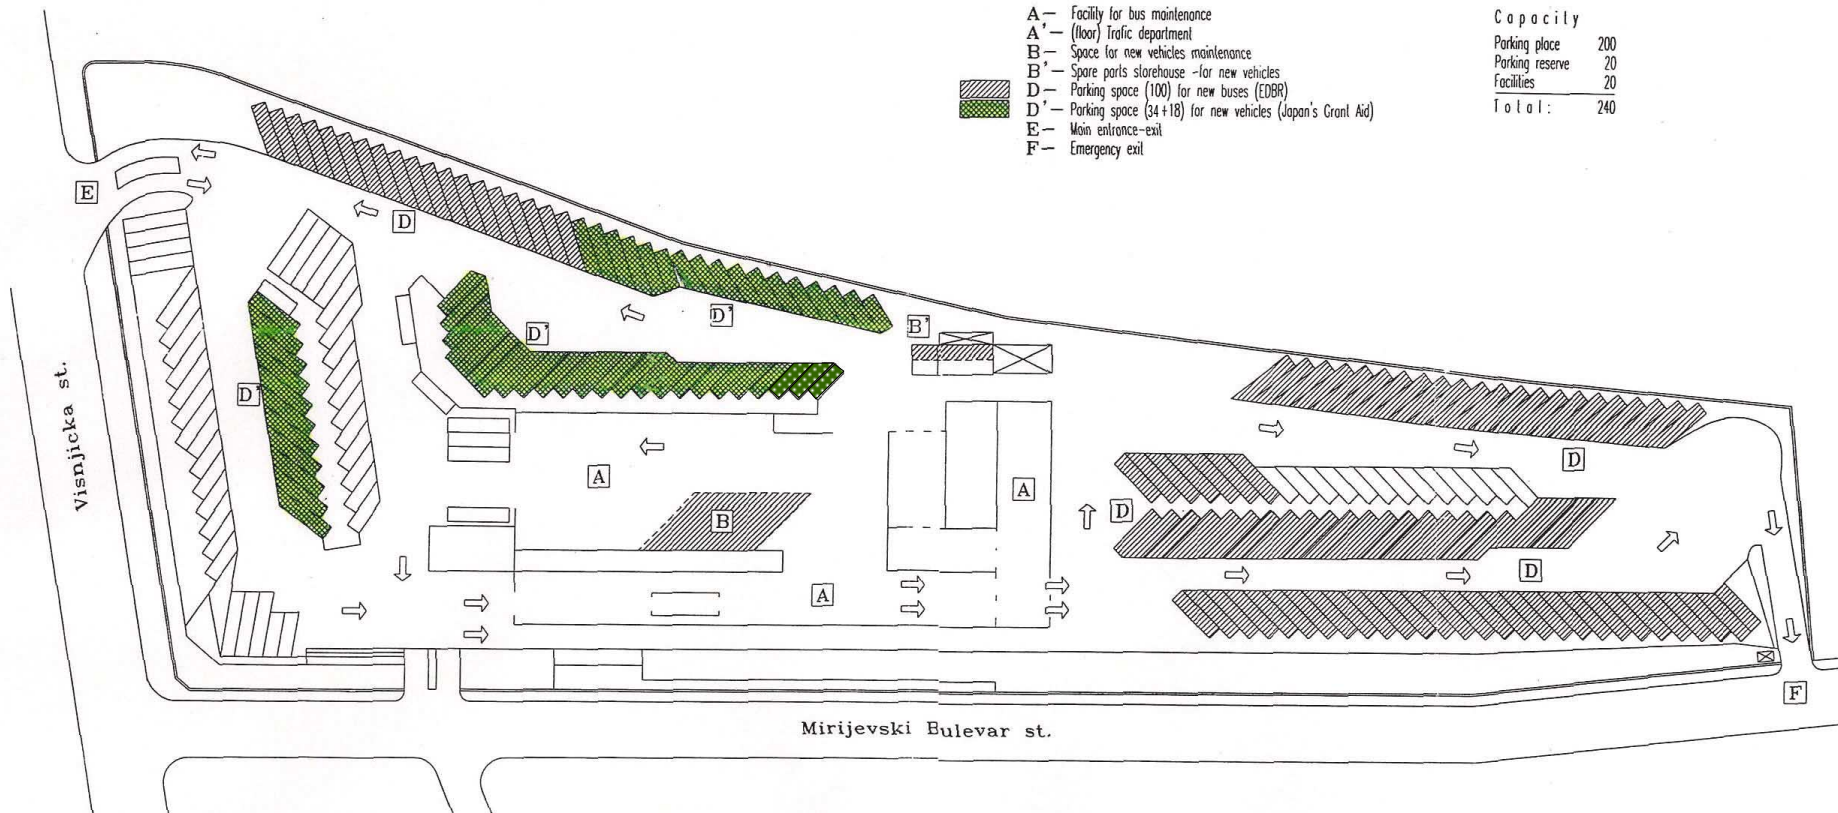

Dwg. No. BG-03 Layout Drawing of Karaburuma Depot

カラブルマ デポ 全体図