


THE BASIC DESIGN STUDY  
ON THE PROJECT FOR CONSTRUCTION  
OF  
THE NEW FIJI PHARMACEUTICAL  
SERVICE CENTER  
IN THE REPUBLIC OF THE FIJI ISLANDS

SITE PLAN

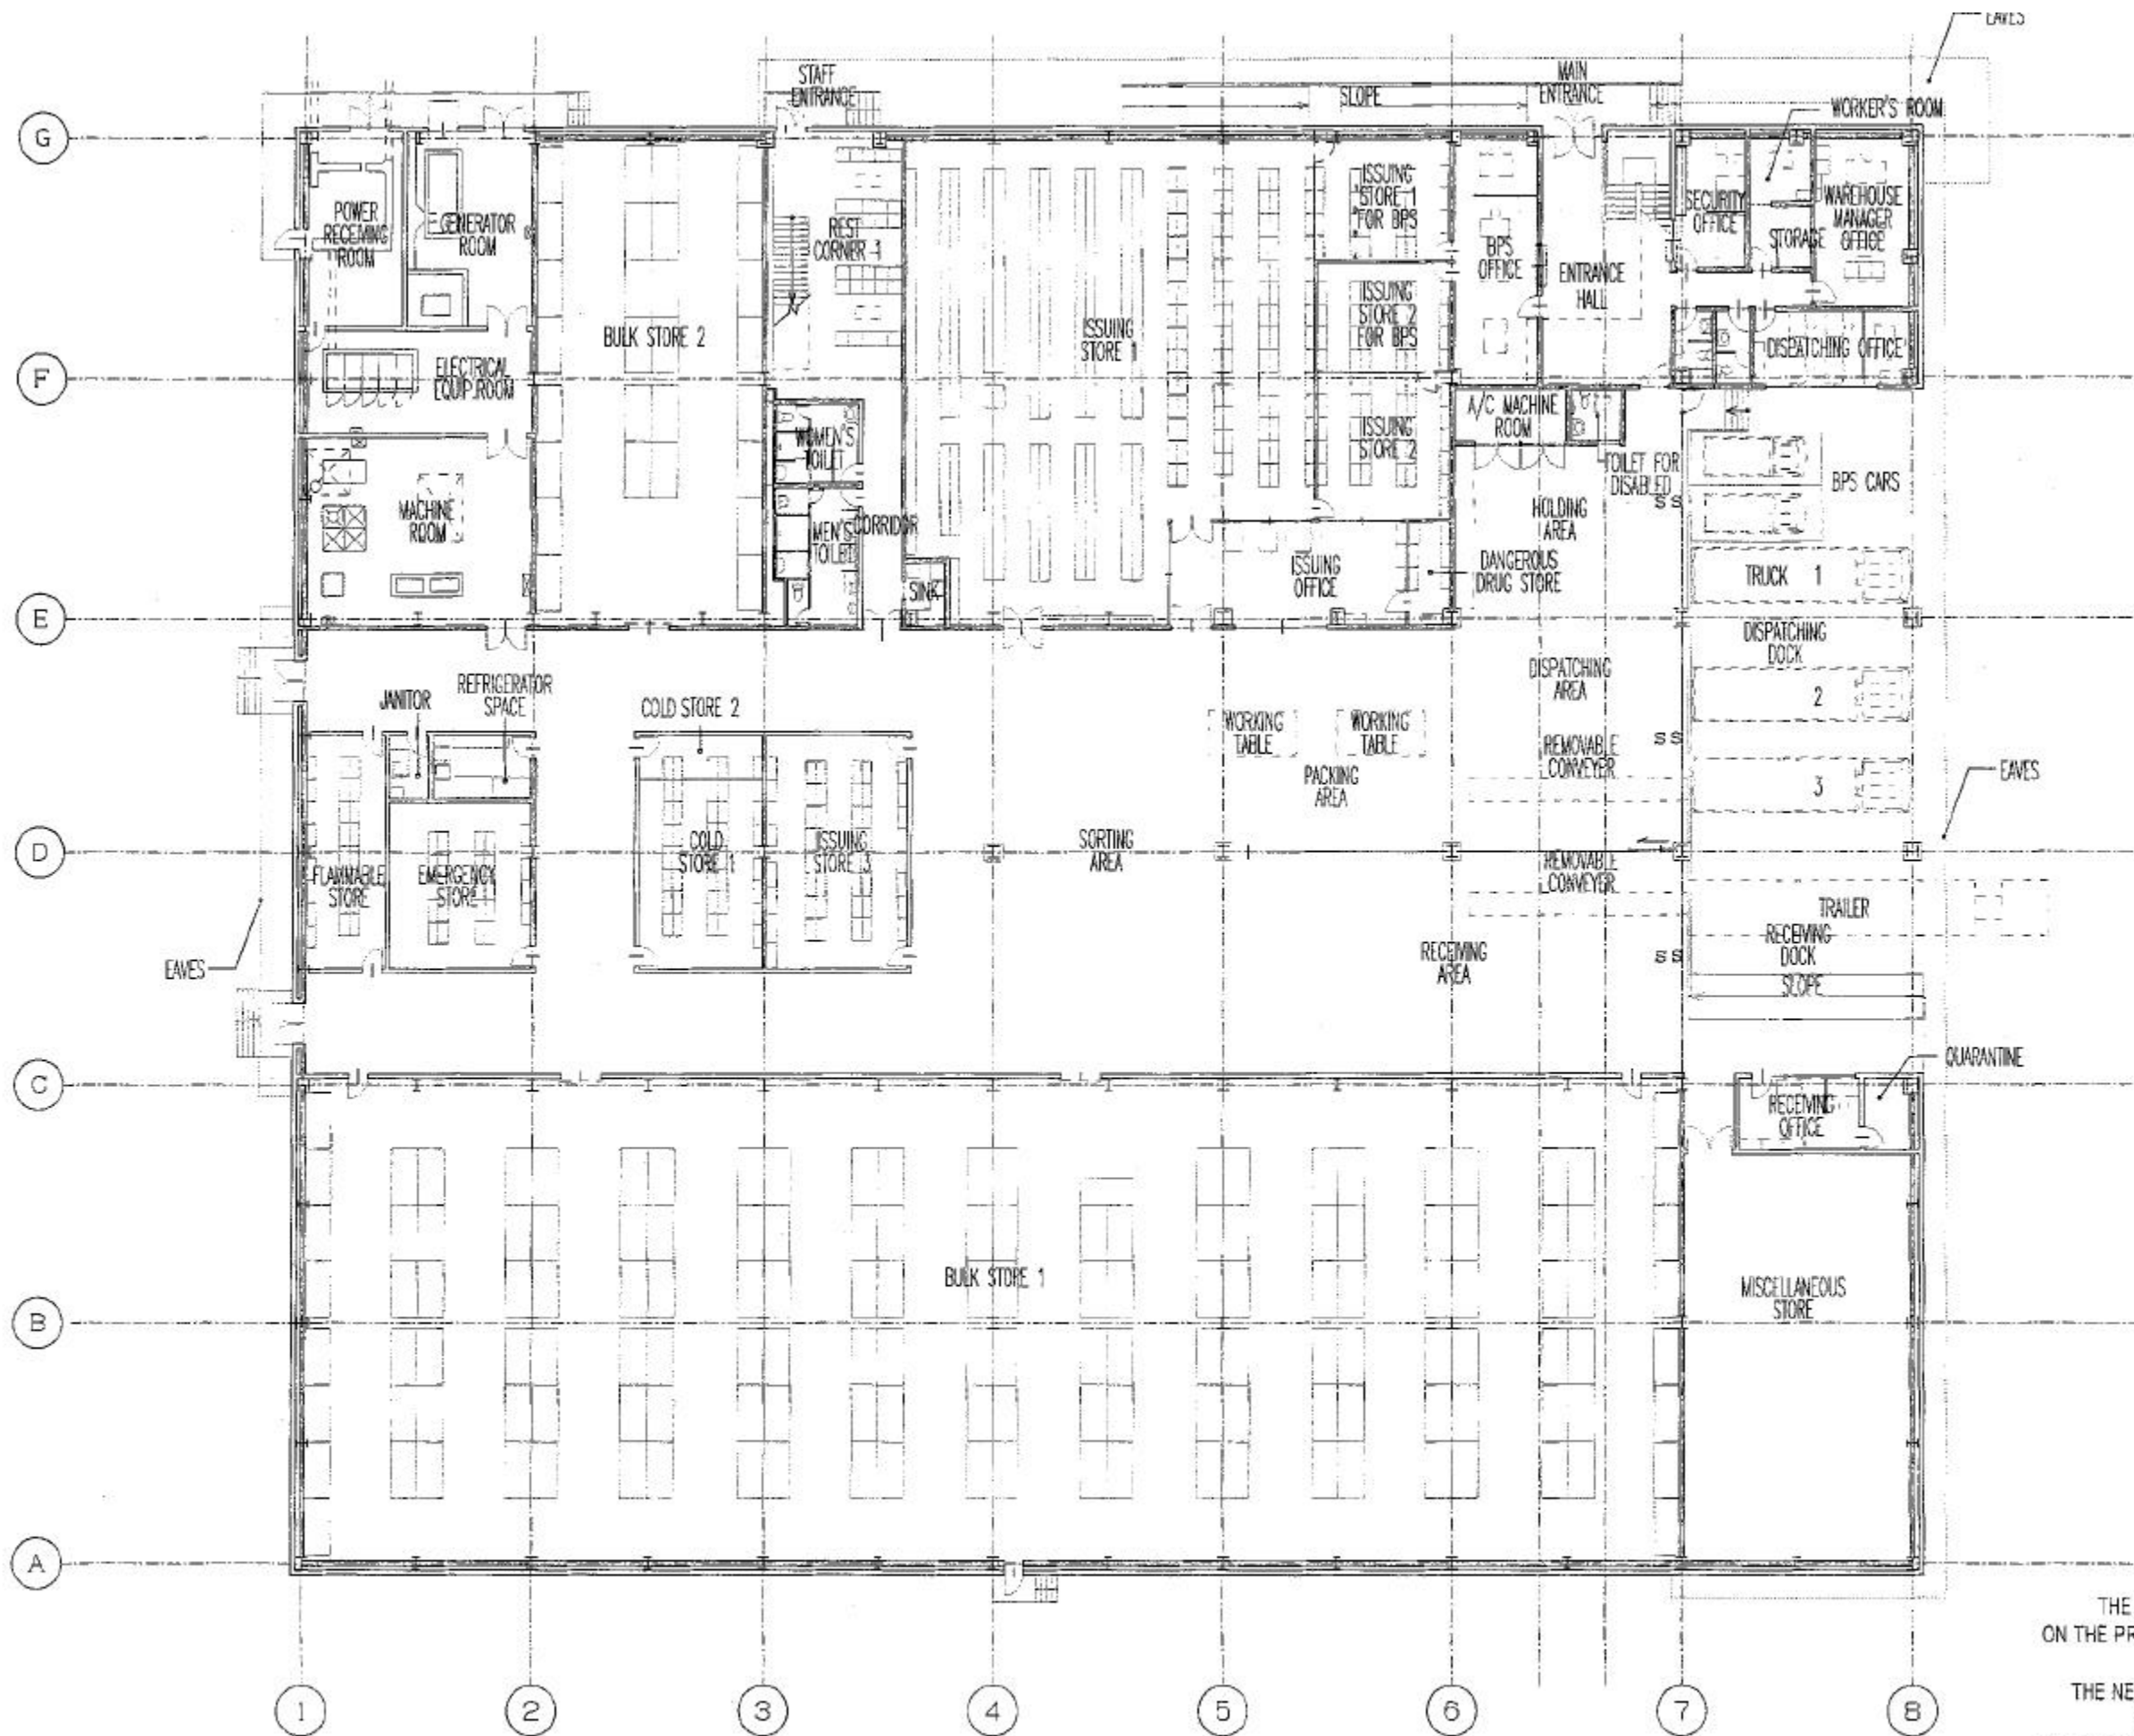

THE BASIC DESIGN STUDY  
ON THE PROJECT FOR CONSTRUCTION  
OF  
THE NEW FIJI PHARMACEUTICAL  
SERVICE CENTER  
IN THE REPUBLIC OF THE FIJI ISLANDS

GROUND FLOOR PLAN

- 69 -

