



THE BASIC DESIGN STUDY
ON THE PROJECT FOR CONSTRUCTION
OF
THE NEW FIJI PHARMACEUTICAL
SERVICE CENTER
IN THE REPUBLIC OF THE FIJI ISLANDS

MEZZANINE FLOOR PLAN

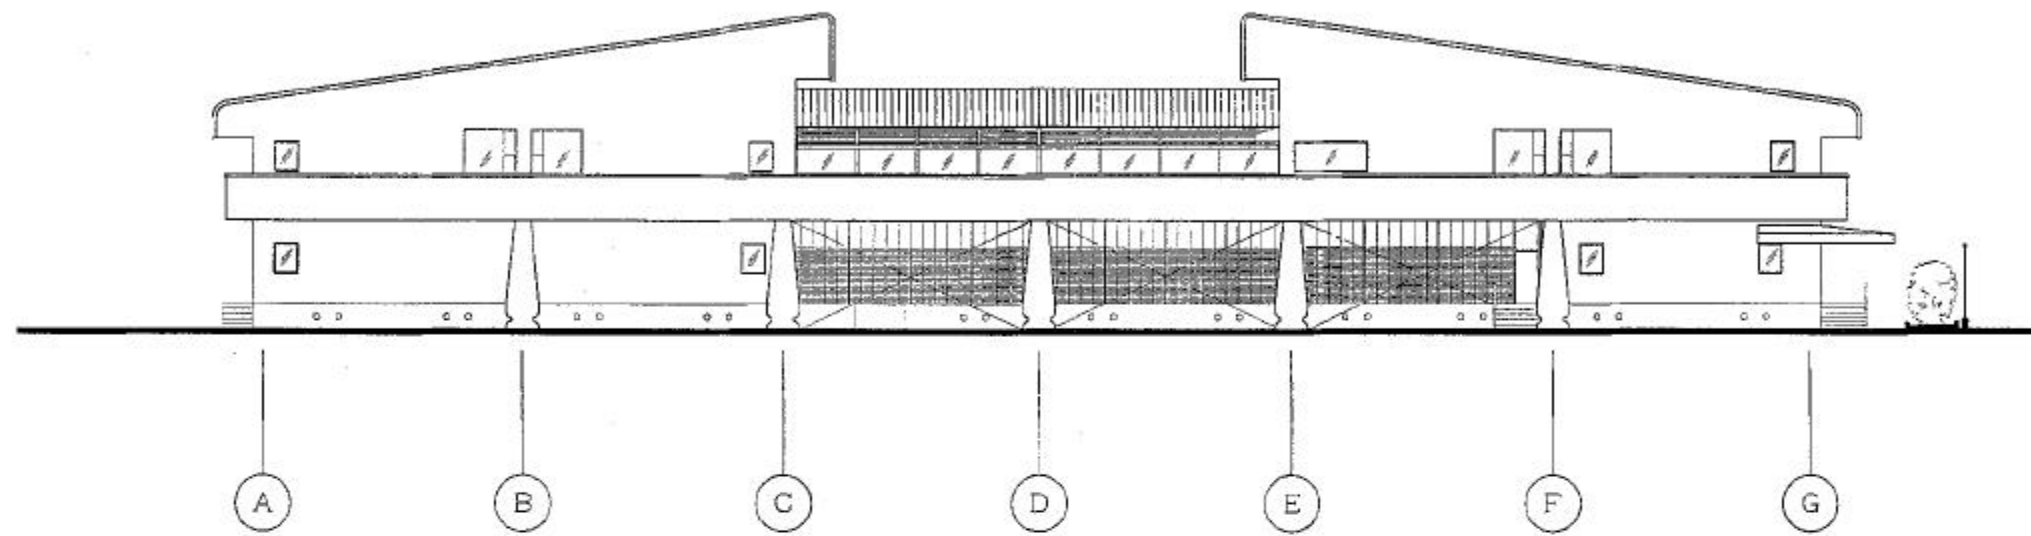

EAST ELEVATION

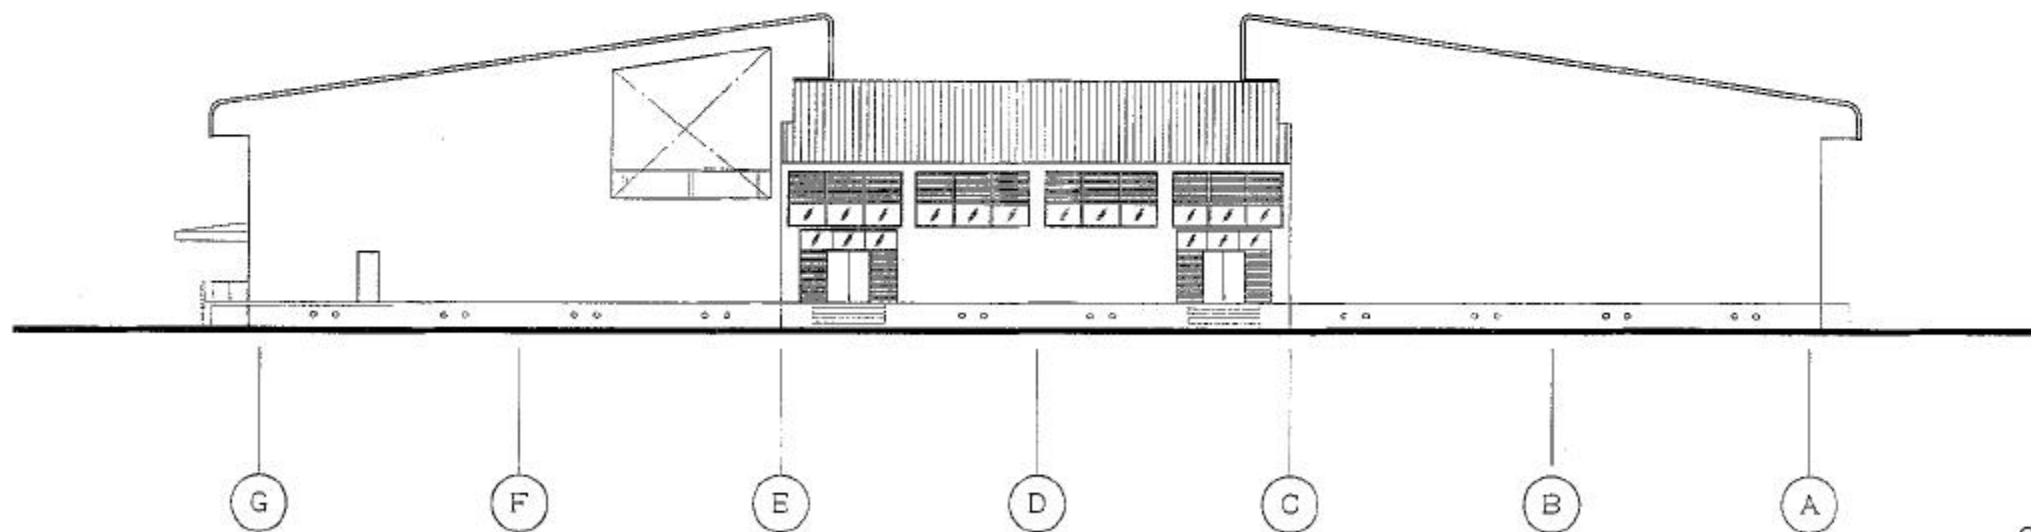

WEST ELEVATION



THE BASIC DESIGN STUDY
ON THE PROJECT FOR CONSTRUCTION
OF
THE NEW FIJI PHARMACEUTICAL
SERVICE CENTER
IN THE REPUBLIC OF THE FIJI ISLANDS

ELEVATION 1

-71-