


SOUTH ELEVATION

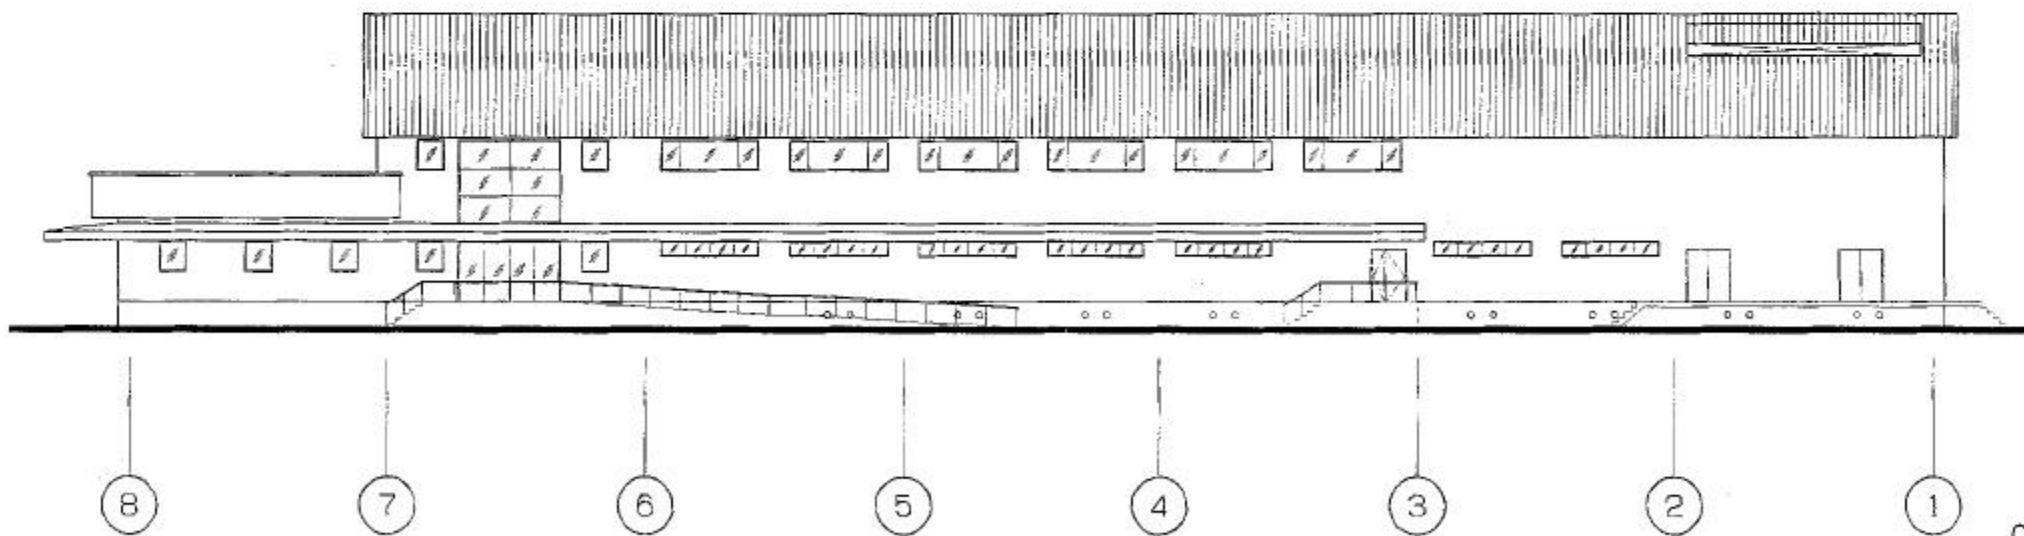


NORTH ELEVATION

THE BASIC DESIGN STUDY  
ON THE PROJECT FOR CONSTRUCTION  
OF  
THE NEW FIJI PHARMACEUTICAL  
SERVICE CENTER  
IN THE REPUBLIC OF THE FIJI ISLANDS





ELEVATION 2

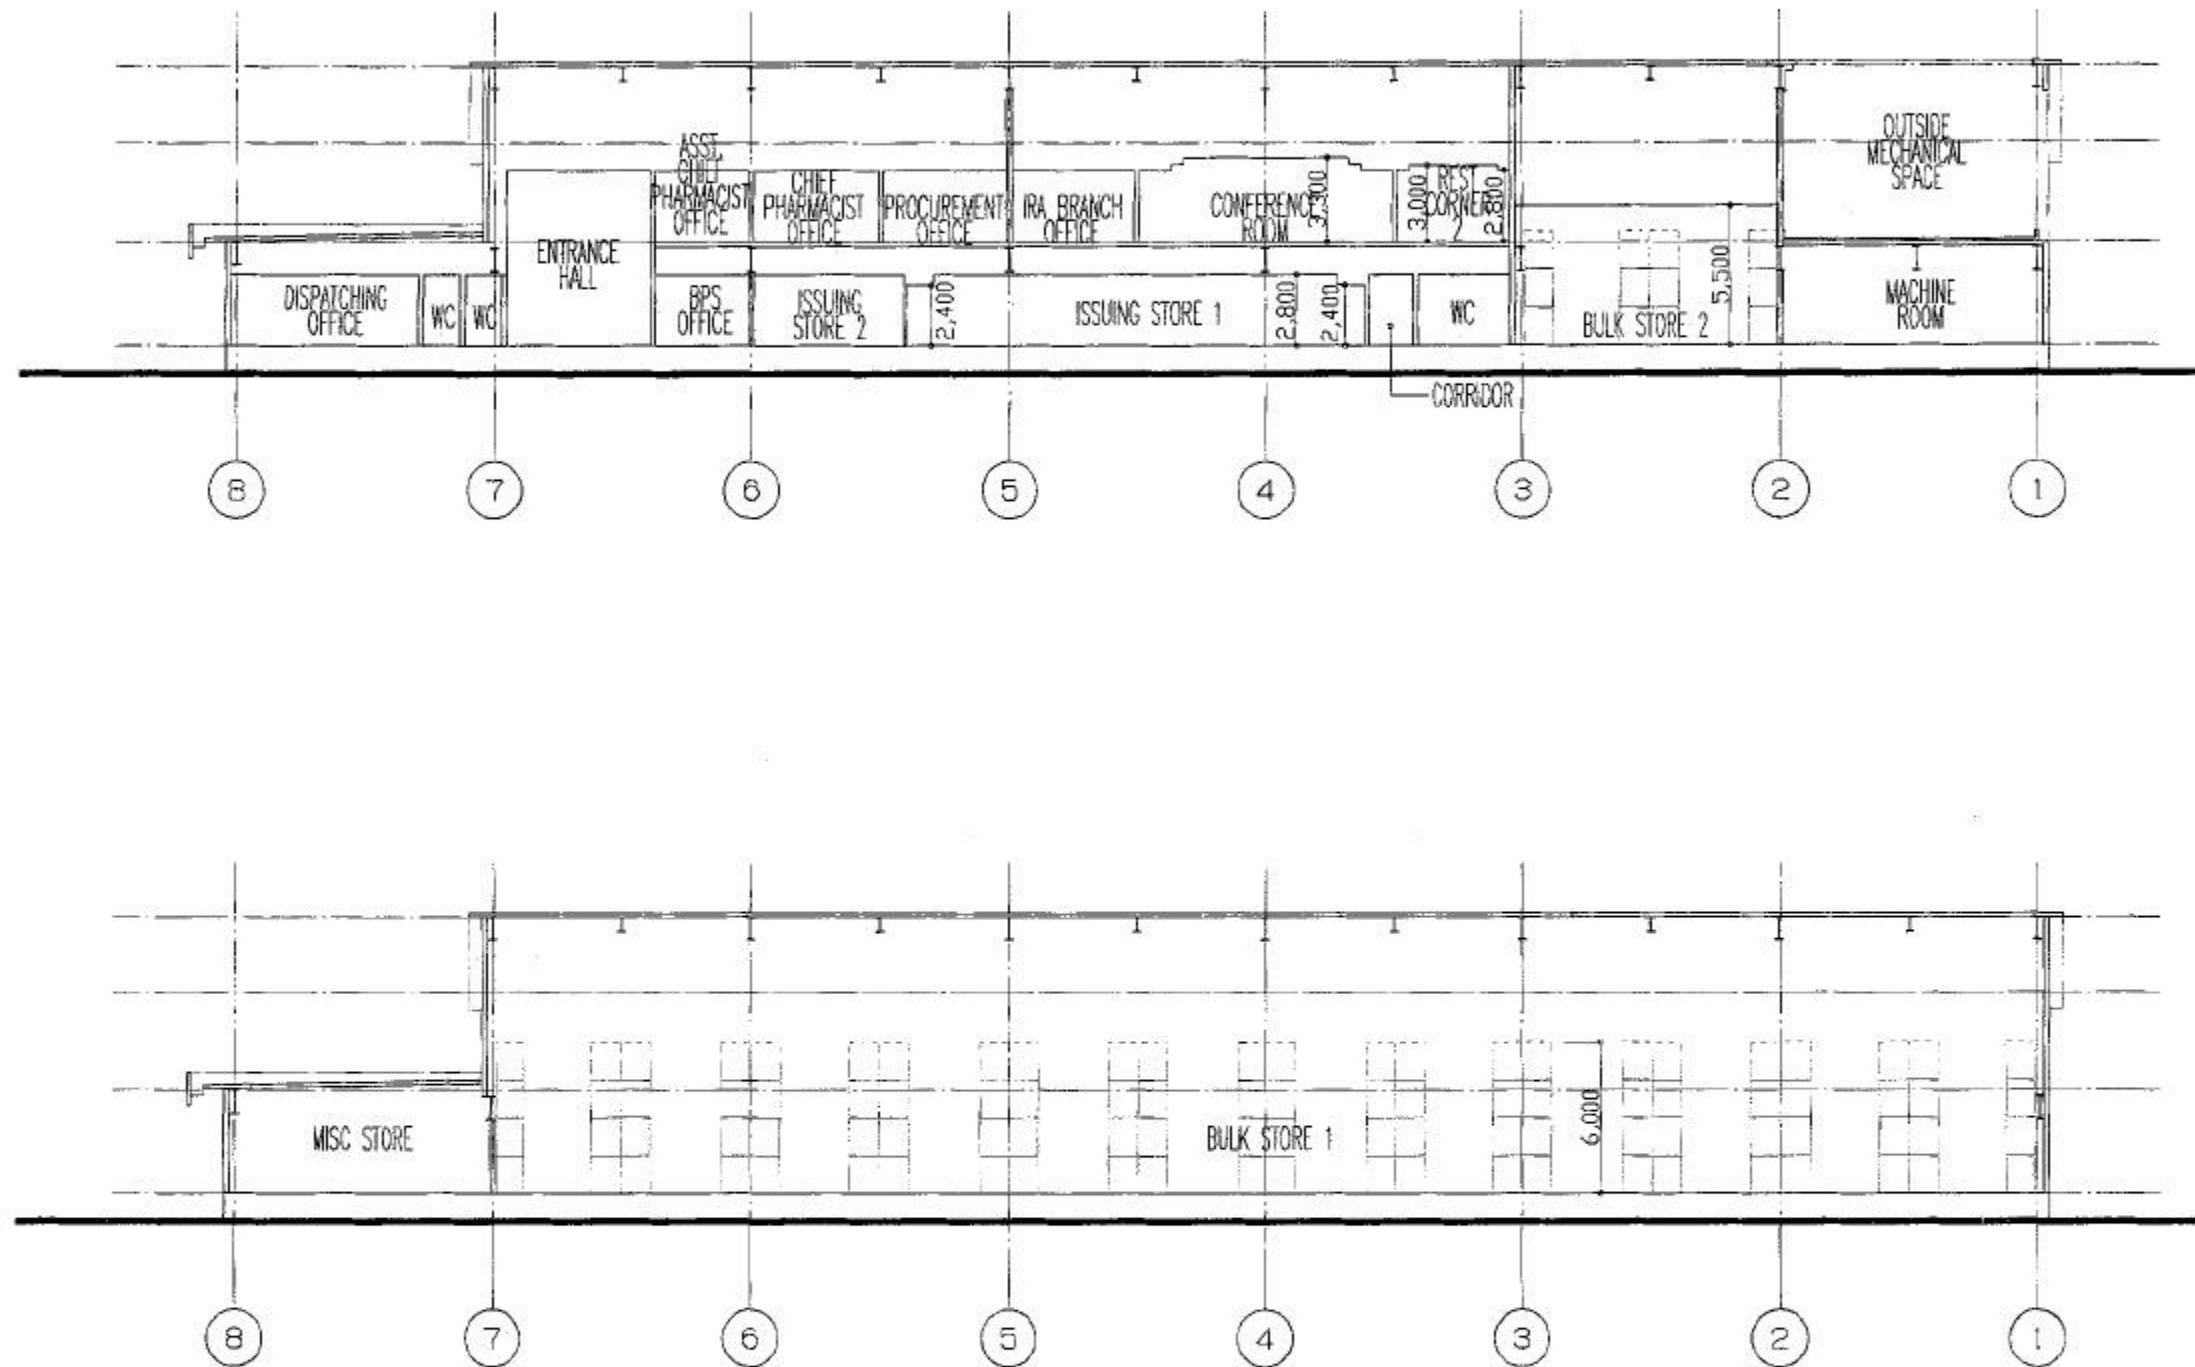

THE BASIC DESIGN STUDY  
ON THE PROJECT FOR CONSTRUCTION  
OF  
THE NEW FIJI PHARMACEUTICAL  
SERVICE CENTER  
IN THE REPUBLIC OF THE FIJI ISLANDS



SECTION 1

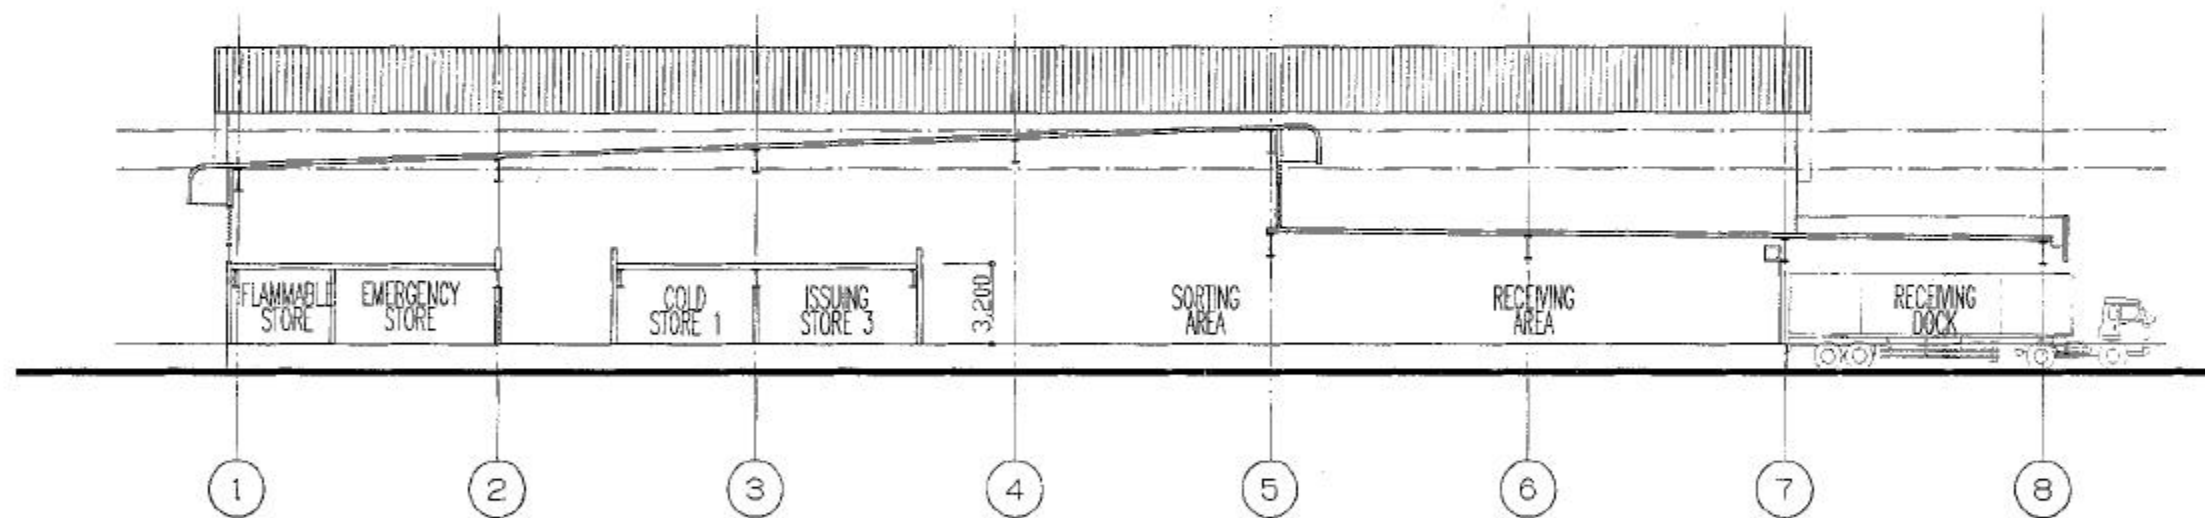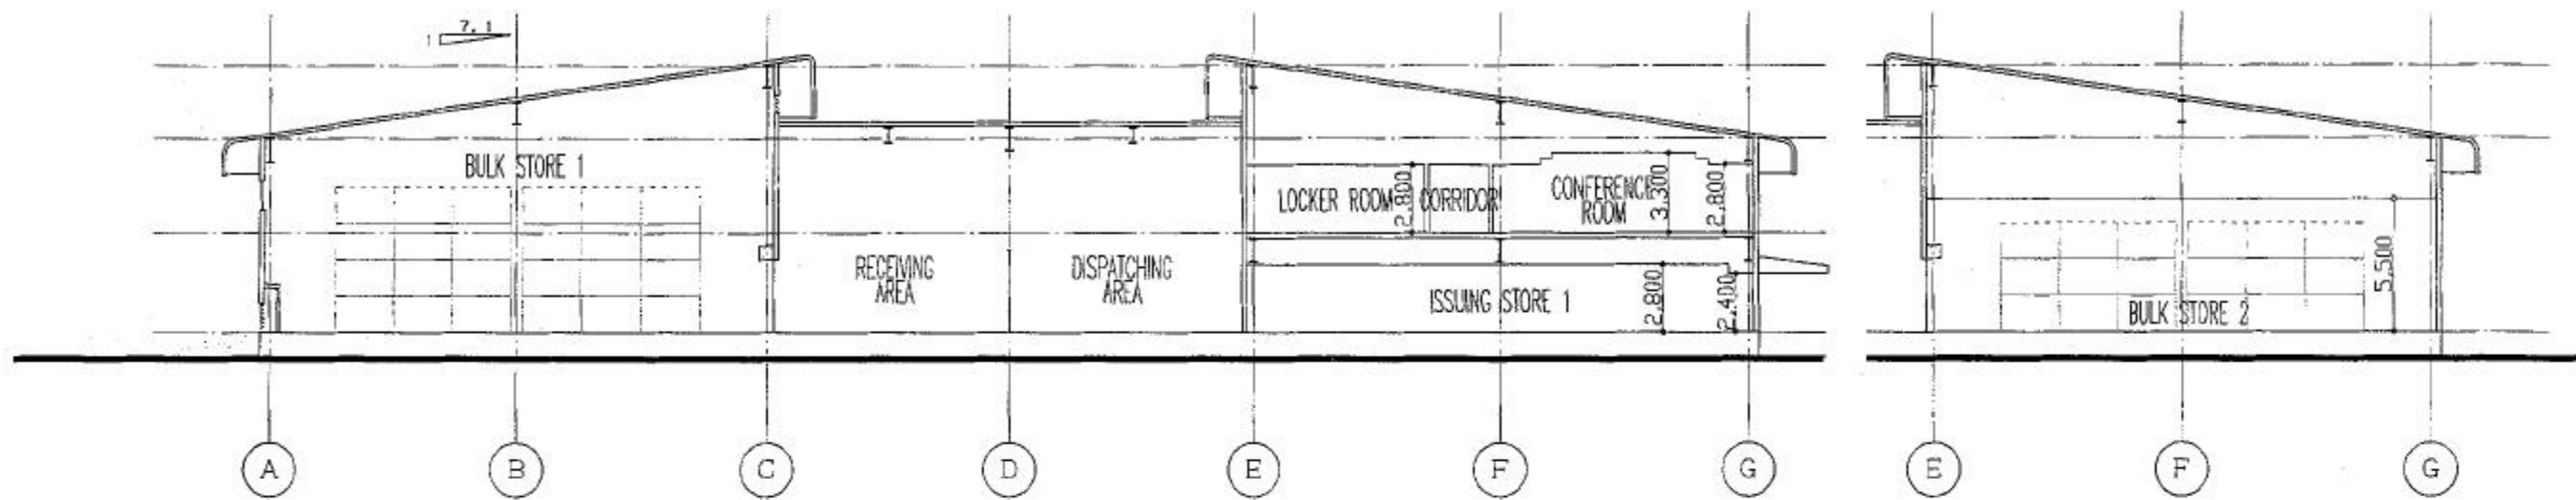

THE BASIC DESIGN STUDY  
ON THE PROJECT FOR CONSTRUCTION  
OF  
THE NEW FIJI PHARMACEUTICAL  
SERVICE CENTER  
IN THE REPUBLIC OF THE FIJI ISLANDS

SECTION 2