


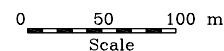
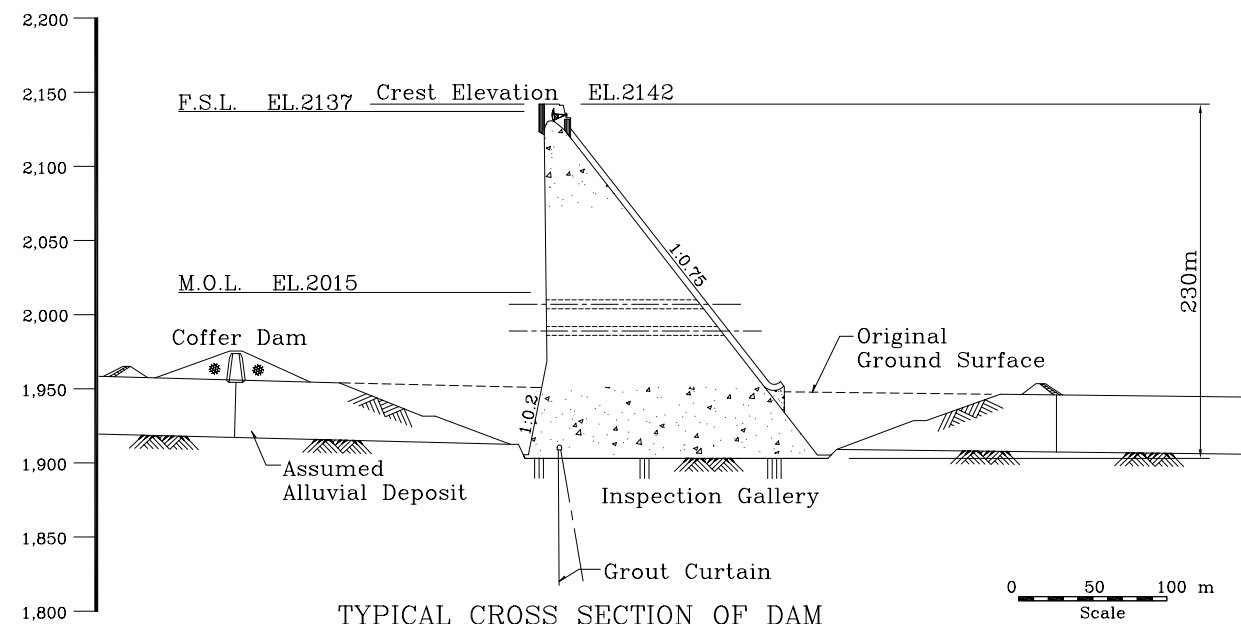
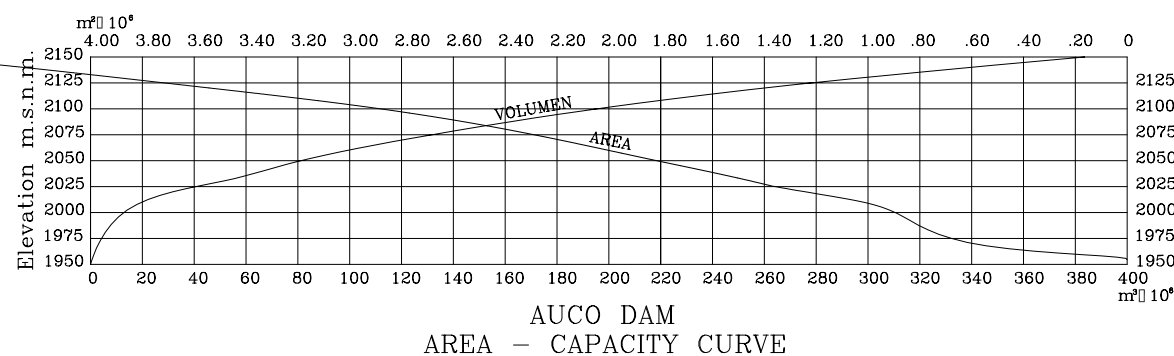


EL.in Merers

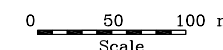


EL.in Merers

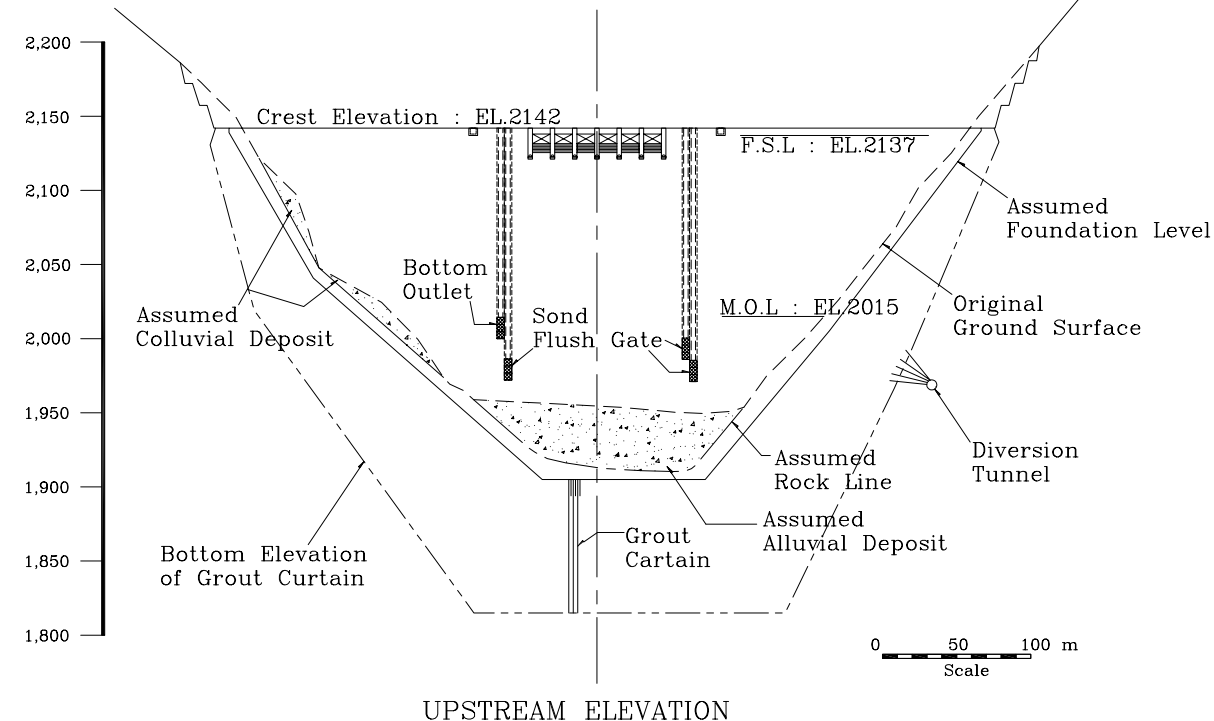


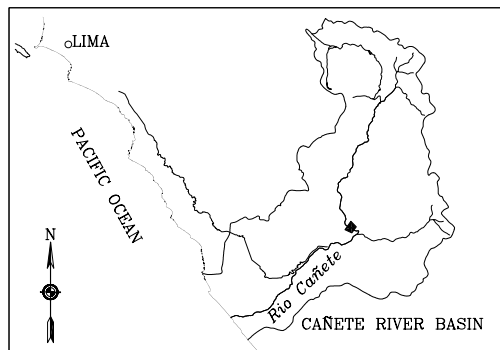


KEY MAP

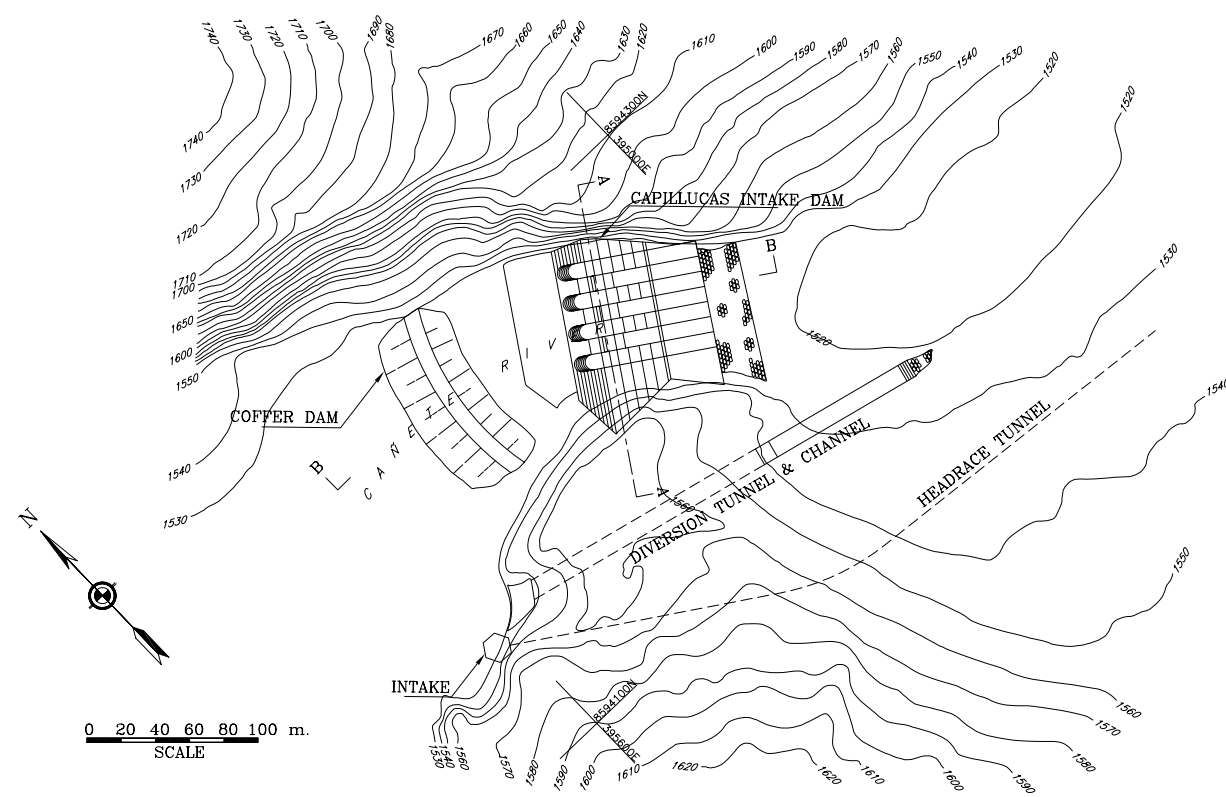


PLAN

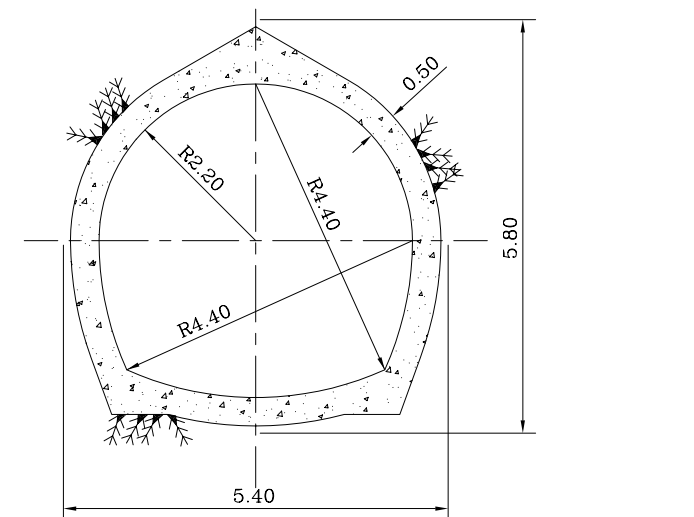


TYPICAL SECTION OF HEADRACE TUNNEL

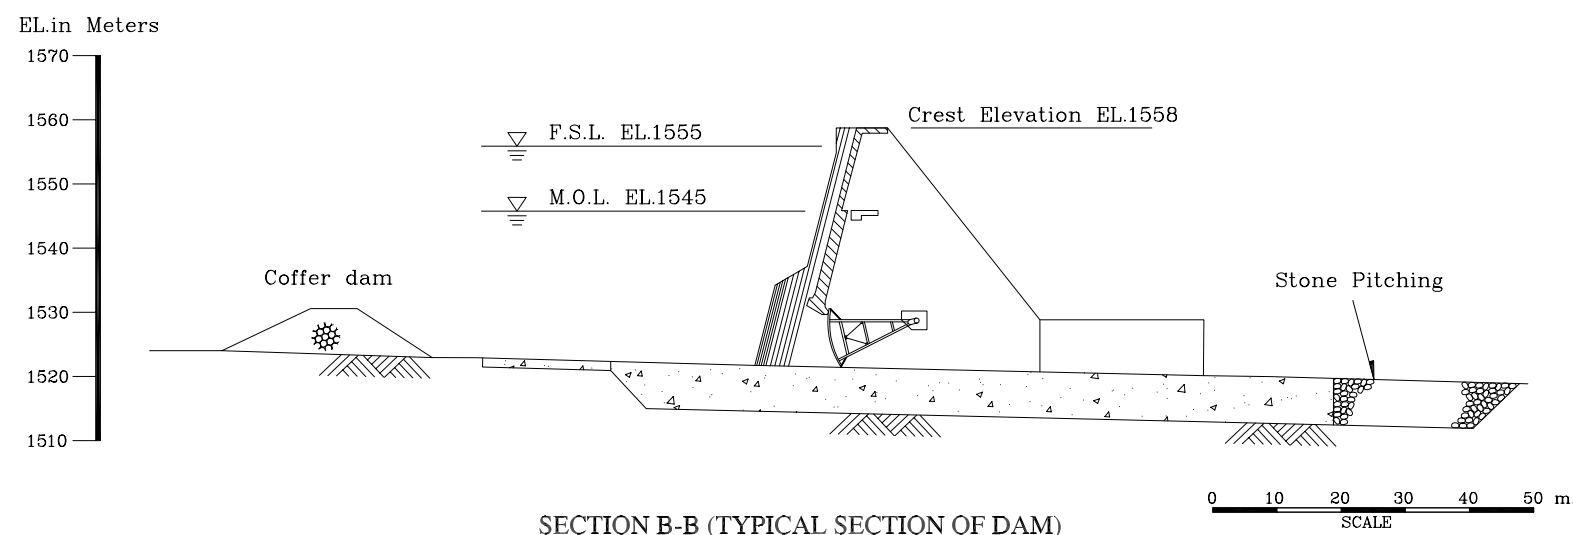

SECTION B-B (TYPICAL SECTION OF DAM)

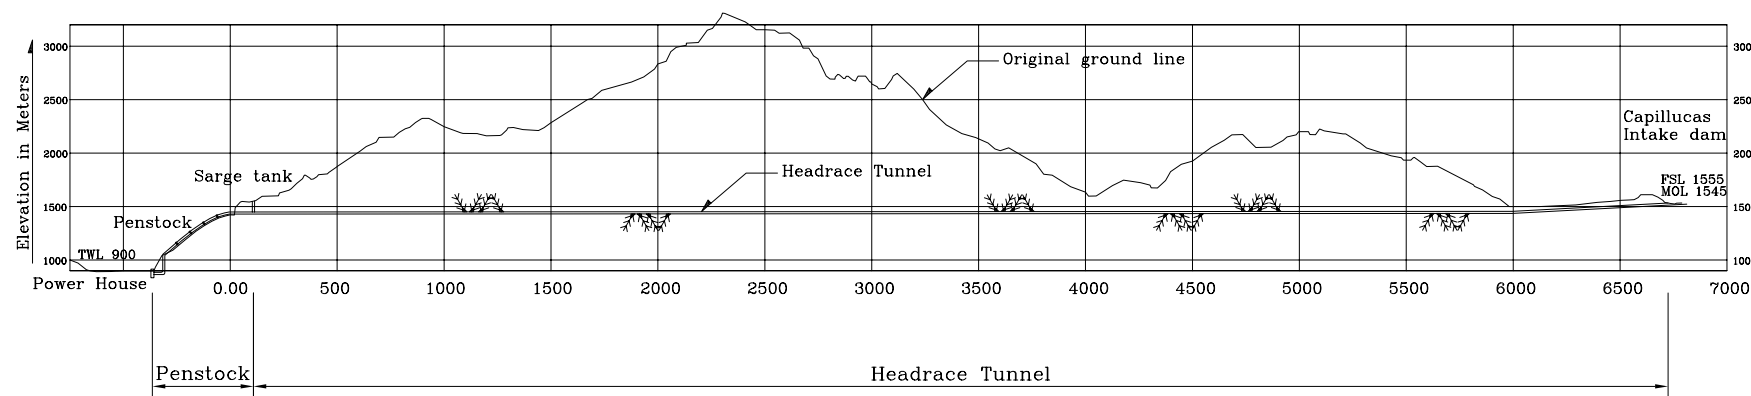

PROFILE OF WATERWAY

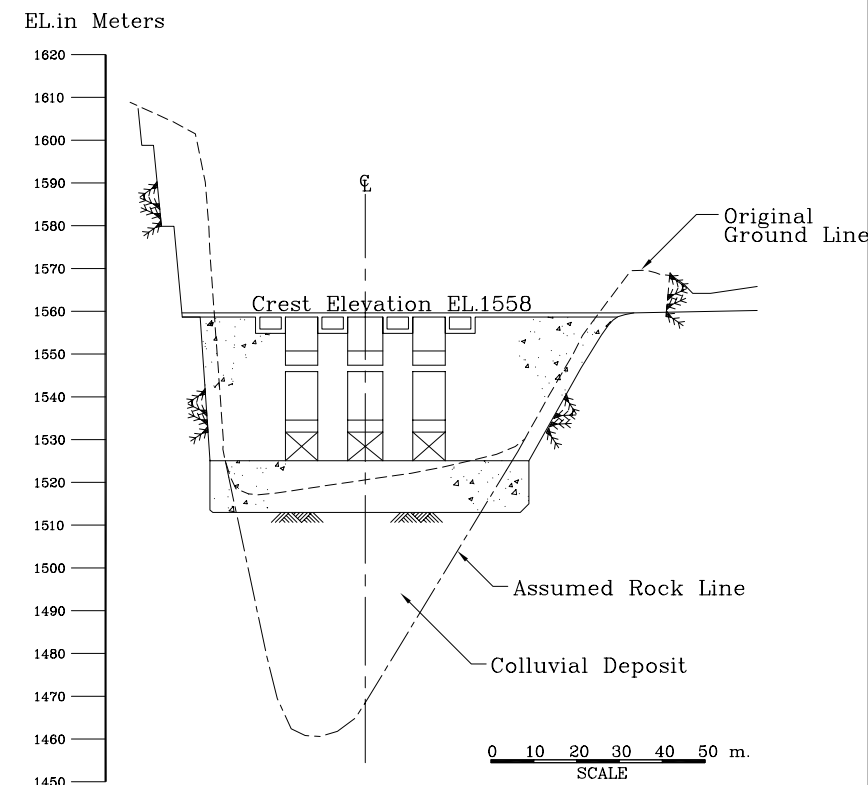

SECTION A-A (TYPICAL PROFILE OF DAM)

- Note:
- 1) Original Design Prepared by ARPL TECHNOLOGIA INDUSTRIAL S.A, 1998
  - 2) For Route of water way, see Figure 5.1.1