

Basic Design Drawings

Component A (Bridge Construction)

General Views of the Sites


General Views of the Bridges

THE GOVERNMENT OF SOCIALIST REPUBLIC OF VIETNAM PROJECTS MANAGEMENT UNIT NO.16, MINISTRY OF TRANSPORTS			
PROJECT	THE PROJECT FOR RECONSTRUCTION OF BRIDGES IN THE CENTRAL AREA OF VIETNAM		
CONSULTANT	CONSORTIUM OF PACIFIC CONSULTANTS INTERNATIONAL AND ORIENTAL CONSULTANTS		
DESIGNED BY	Y.FURUKAWA	CHECKED BY	H.HENDO
APPROVED BY	D.ZUANG		
NAME	Y.FURUKAWA	H.HENDO	D.ZUANG
SIGNATURE			
DATE			


SECTION	SCALE	DRAWING NO.	SHEET NO.
	1/200, 1/1000	B5-	1 OF 1
DRAWING TITLE	ROAD PLANNING (BR.NO.5 THACH DINH)		
REV. NO.	DATE	DESCRIPTION	SIGNATURE

BR.NO.5 THACH DINH
GENERAL VIEW OF THE SITE

PLAN
S=1/1000

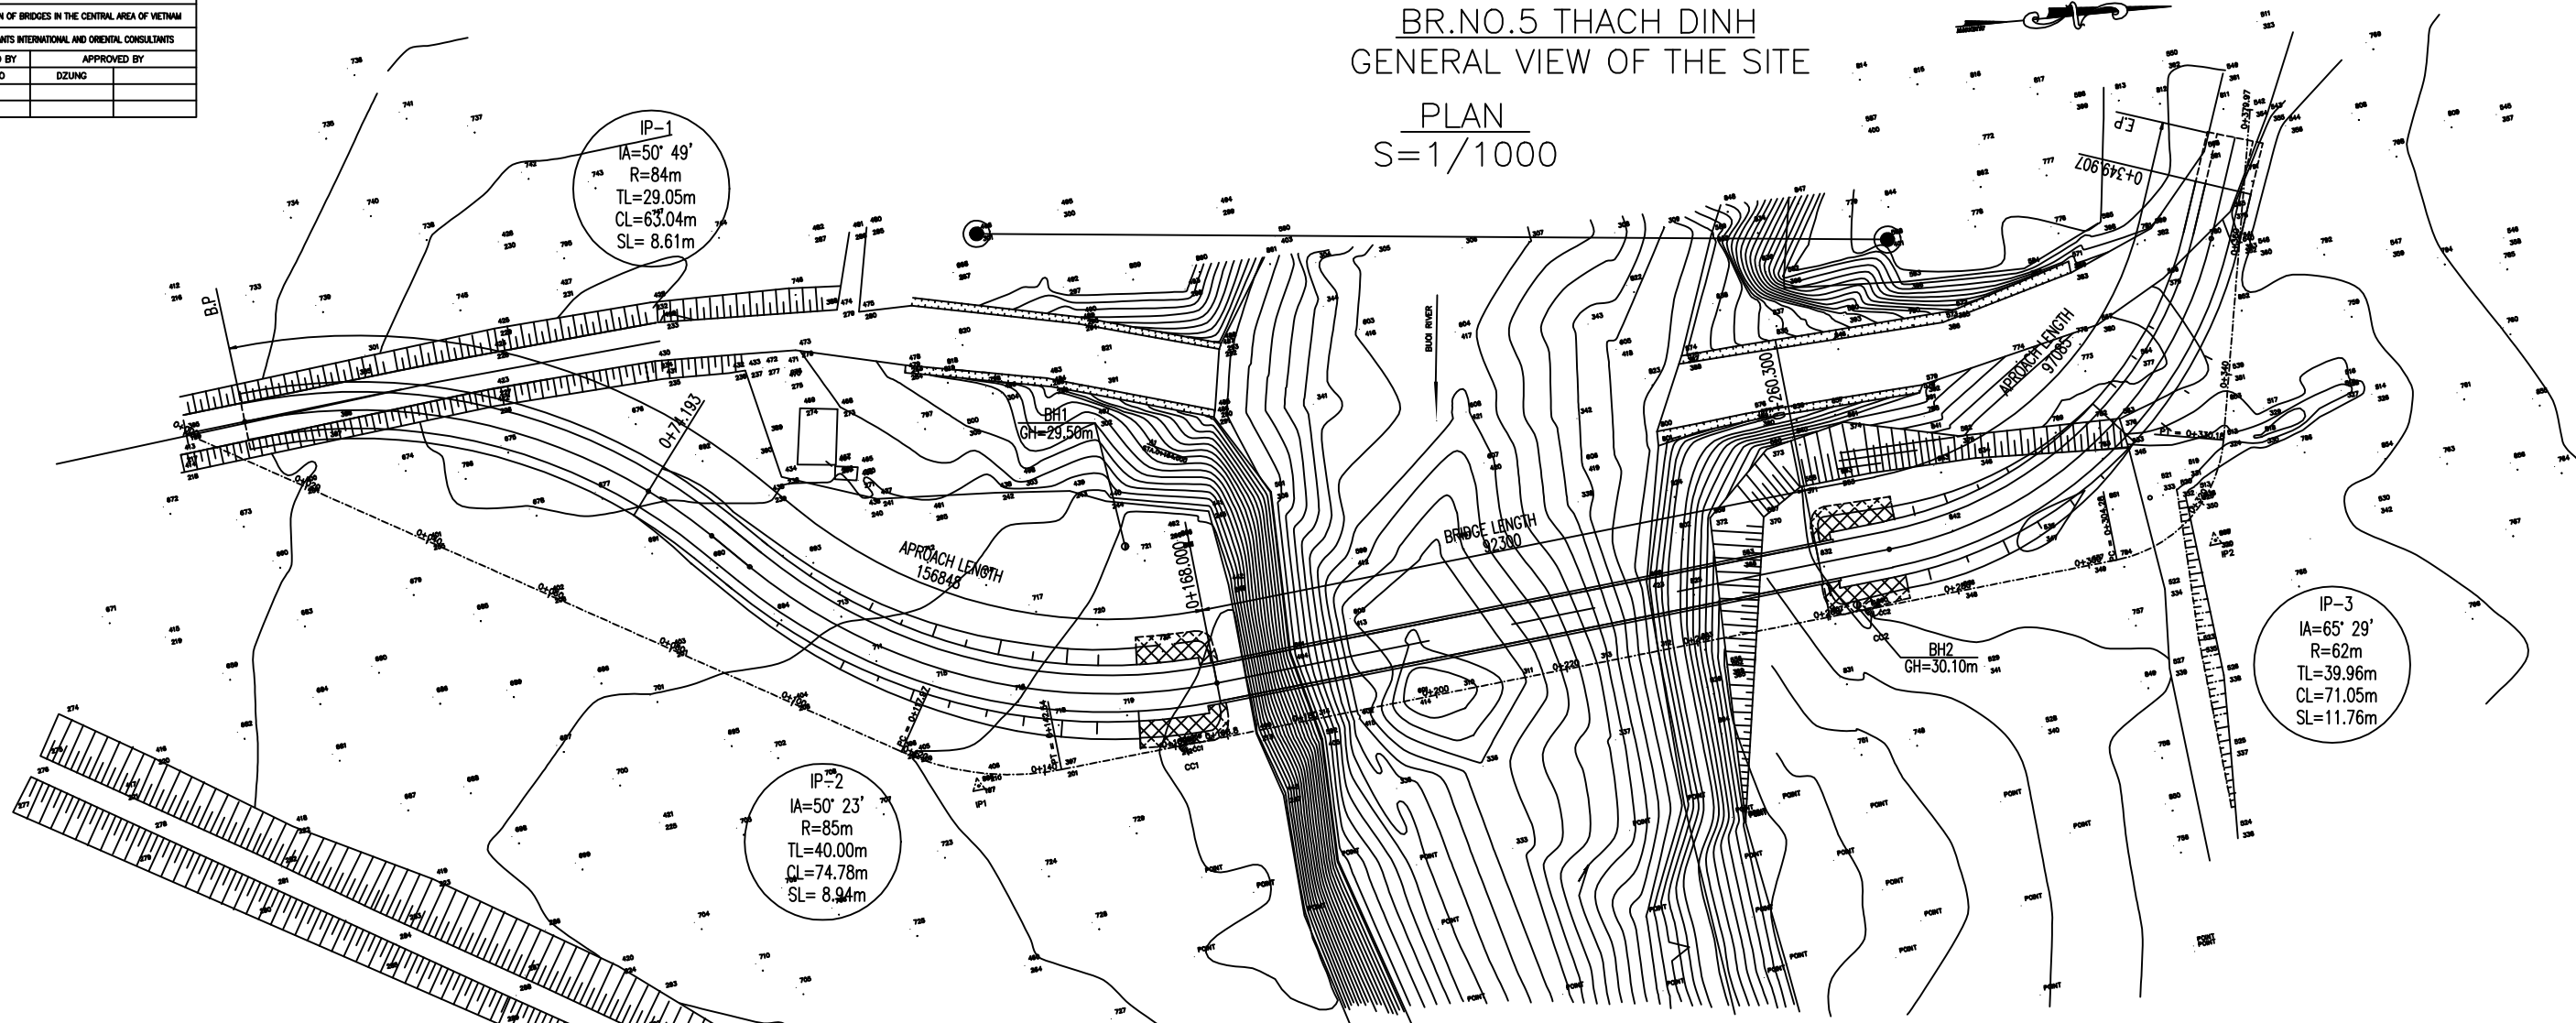



PROFILE
S=1/1000

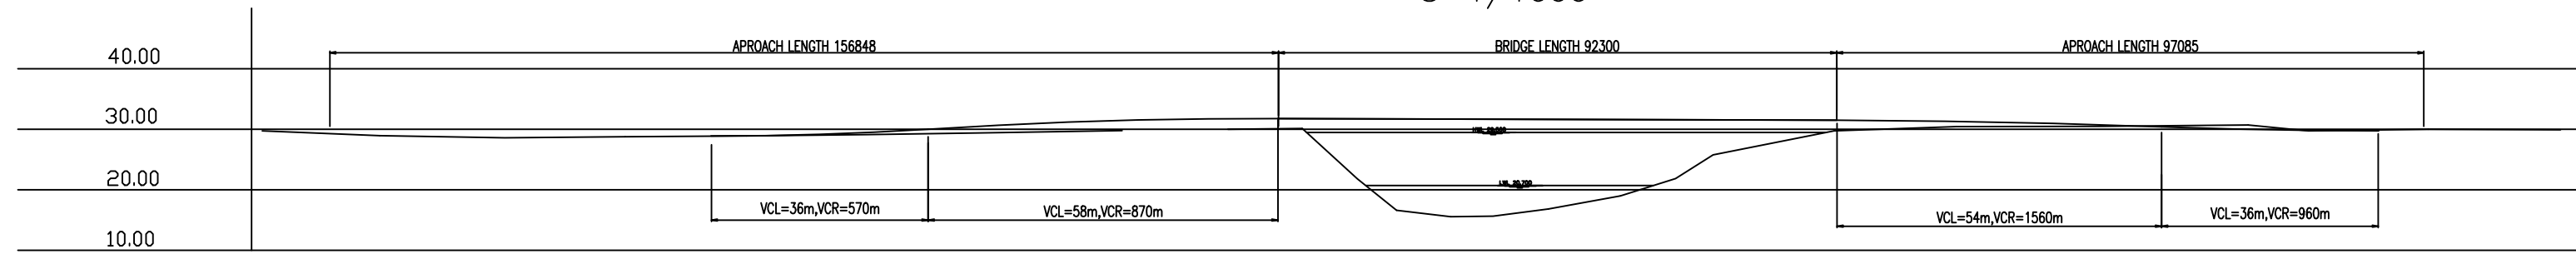

GRADE	PROPOSED HEIGHT	GROUND HEIGHT	STATION
		29.763	-0+0.00
		28.969	-0+19.39
		28.616	-0+40.09
		28.765	-0+59.99
	28.896	28.896	-0+74.193
	29.180	28.896	-0+80.00
	29.138	29.138	-0+92.164
	29.395	29.395	-0+100.02
	31.864	29.812	-0+117.97
	31.384	30.031	-0+138.993
	31.777	30.133	-0+142.54
		21.860	-0+159.64
		16.645	-0+168.006
		15.549	-0+171.94
		15.670	-0+181.04
		16.850	-0+187.55
		19.010	-0+196.46
		21.860	-0+203.46
		25.767	-0+212.64
		31.500	-0+224.52
		30.472	-0+233.67
		30.485	-0+239.86
		29.913	0+259.89
		29.746	+260.300
		29.913	-0+280.07
		29.746	+287.204
		30.711	-0+304.26
		29.746	-0+330.16
		30.031	+331.936
		30.031	-0+338.26
		30.031	+349.907
		30.031	-0+358.11

TYPICAL CROSS SECTION OF APPROACH ROAD
S=1/200




STRAIGHT LINE

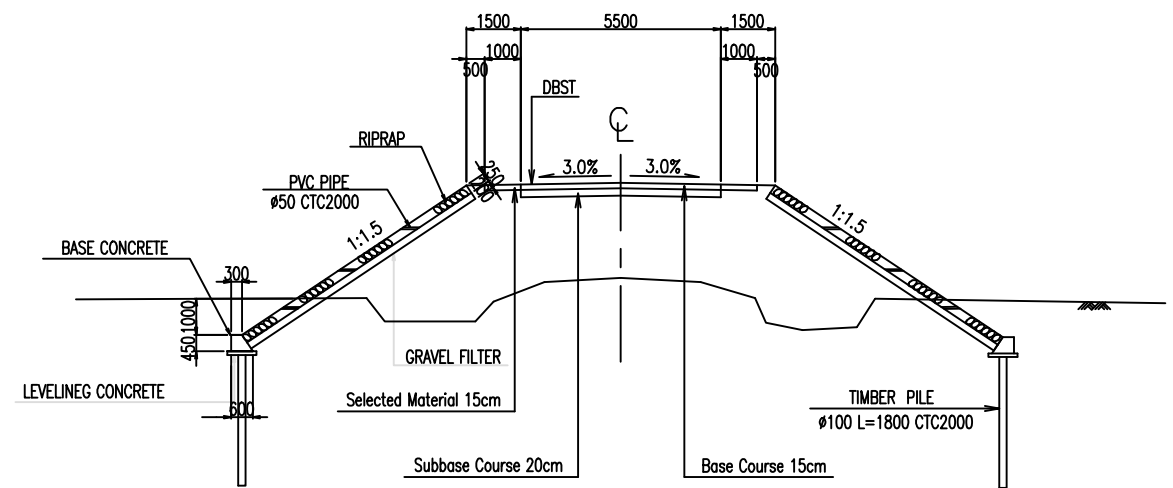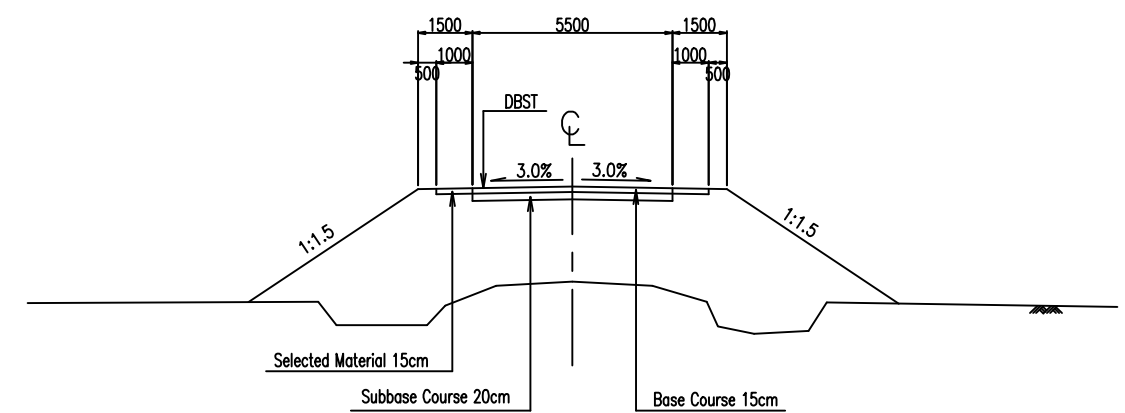

THE GOVERNMENT OF SOCIALIST REPUBLIC OF VIETNAM PROJECTS MANAGEMENT UNIT NO.18, MINISTRY OF TRANSPORTS			
PROJECT	THE PROJECT FOR RECONSTRUCTION OF BRIDGES IN THE CENTRAL AREA OF VIETNAM		
CONSULTANT	CONSORTIUM OF PACIFIC CONSULTANTS INTERNATIONAL AND ORIGINAL CONSULTANTS		
DESIGNED BY	Y.FURUKAWA	CHECKED BY	H.ENDO
APPROVED BY		DATE	
NAME	Y.FURUKAWA	H.ENDO	DZUNG
SIGNATURE			
DATE			

BR.NO.6 QUYNH BANG
GENERAL VIEW OF THE SITE

SECTION	SCALE	DRAWING NO.	SHEET NO.
	1/200, 1/1000	BW-	1 OF 1
DRAWING TITLE	ROAD PLANNING (BR.NO.6 QUYNH BANG)		
REV. NO.	DATE	DESCRIPTION	SIGNATURE

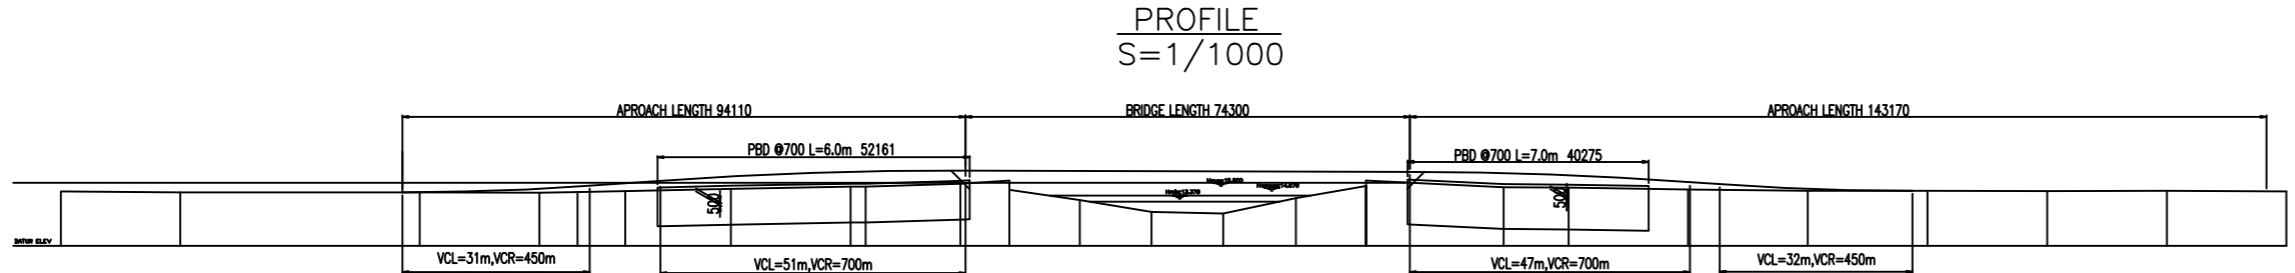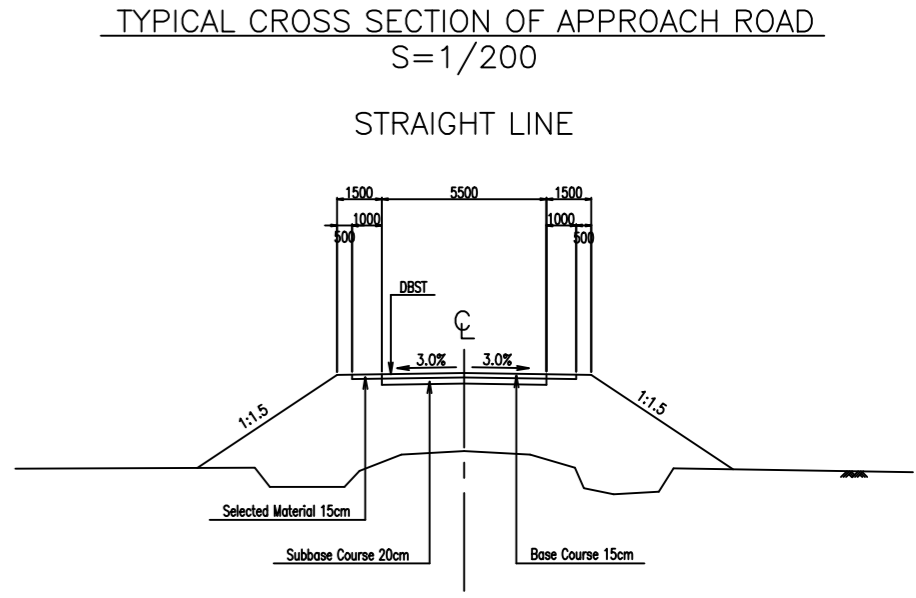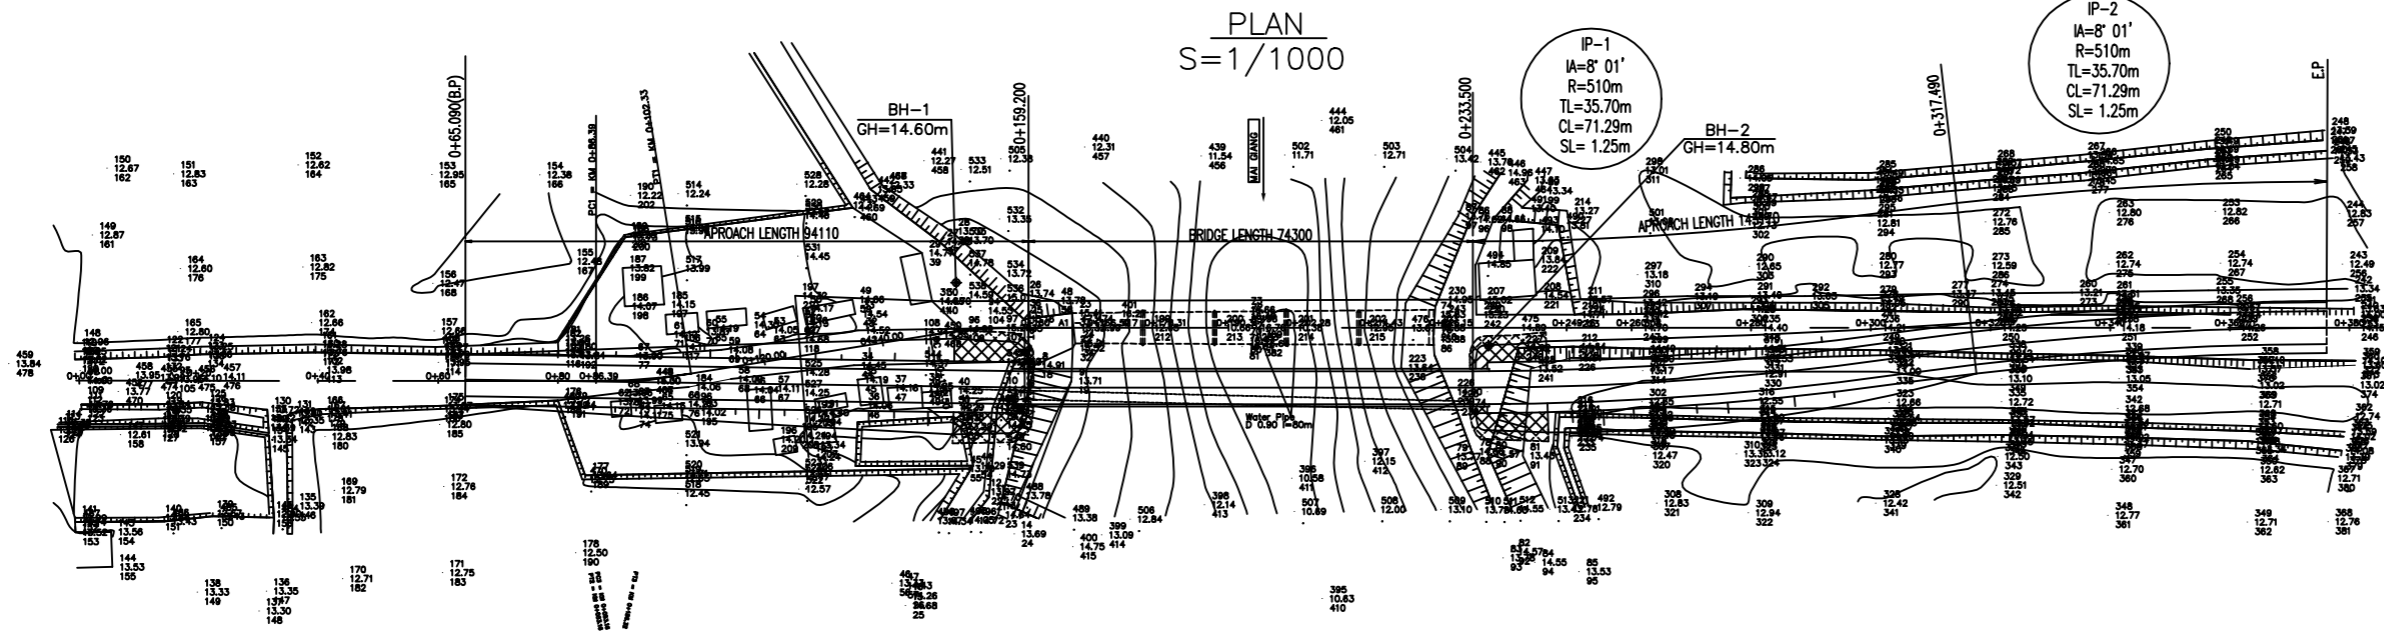

GRADE																		
PROPOSED HEIGHT																		
GROUND HEIGHT																		
STATION																		

