


6. Design drawings of water supply facilities


LEVEL-1

HAND PUMP

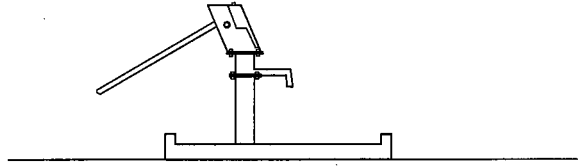


LEVEL-2

Water Schemes Using Deep Borehole Well

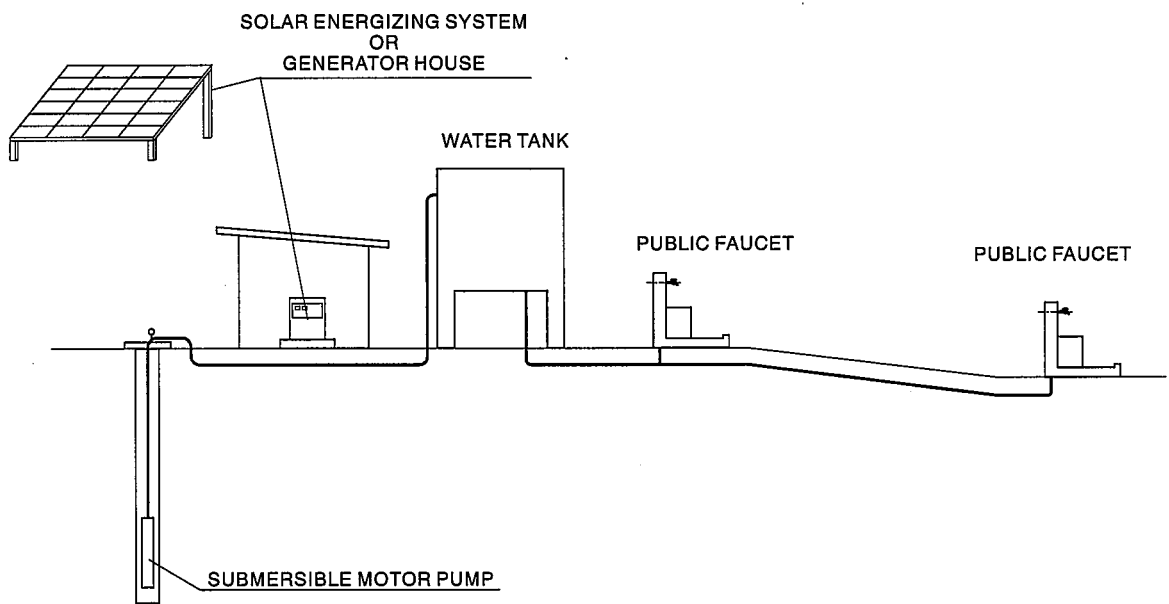


LEVEL-2


Water Schemes Using Spring Source

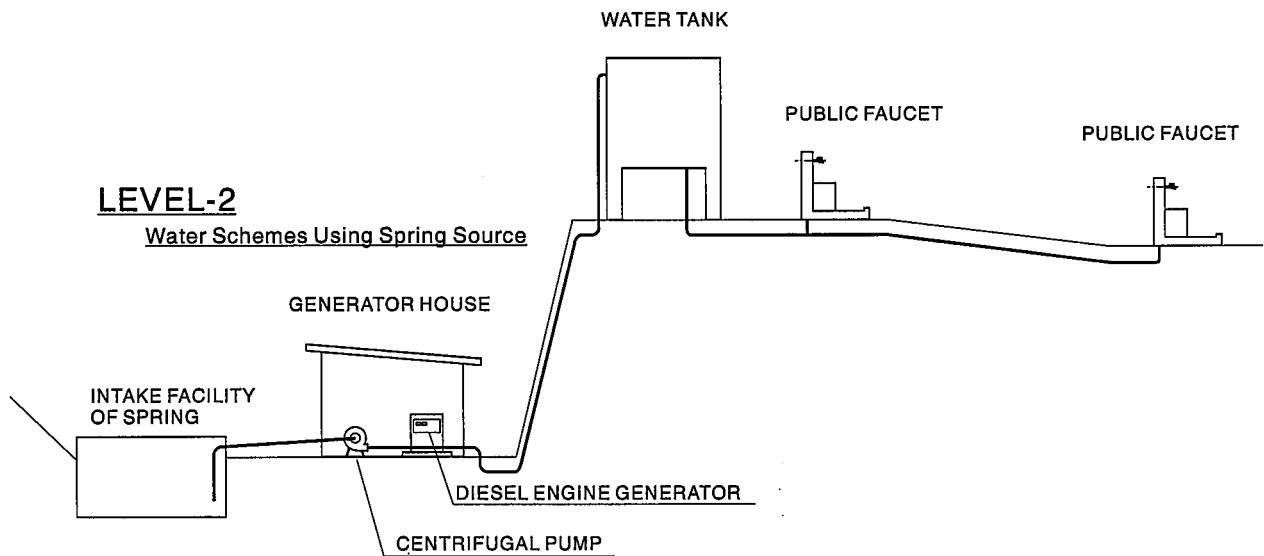


FACILITY TYPE

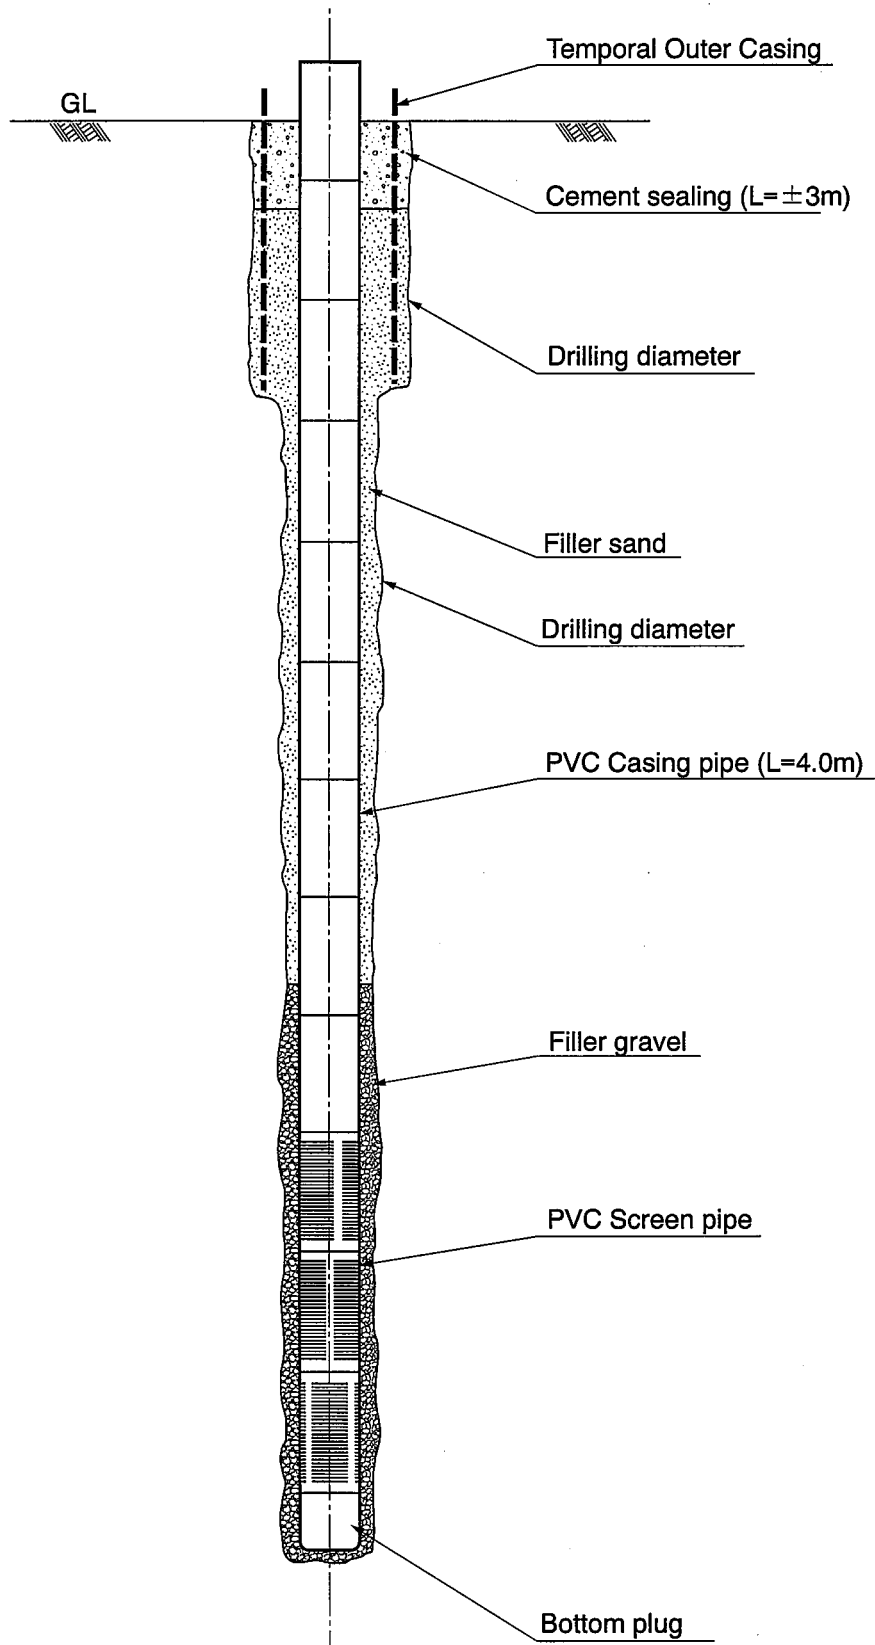


Deep Well Construction Plan

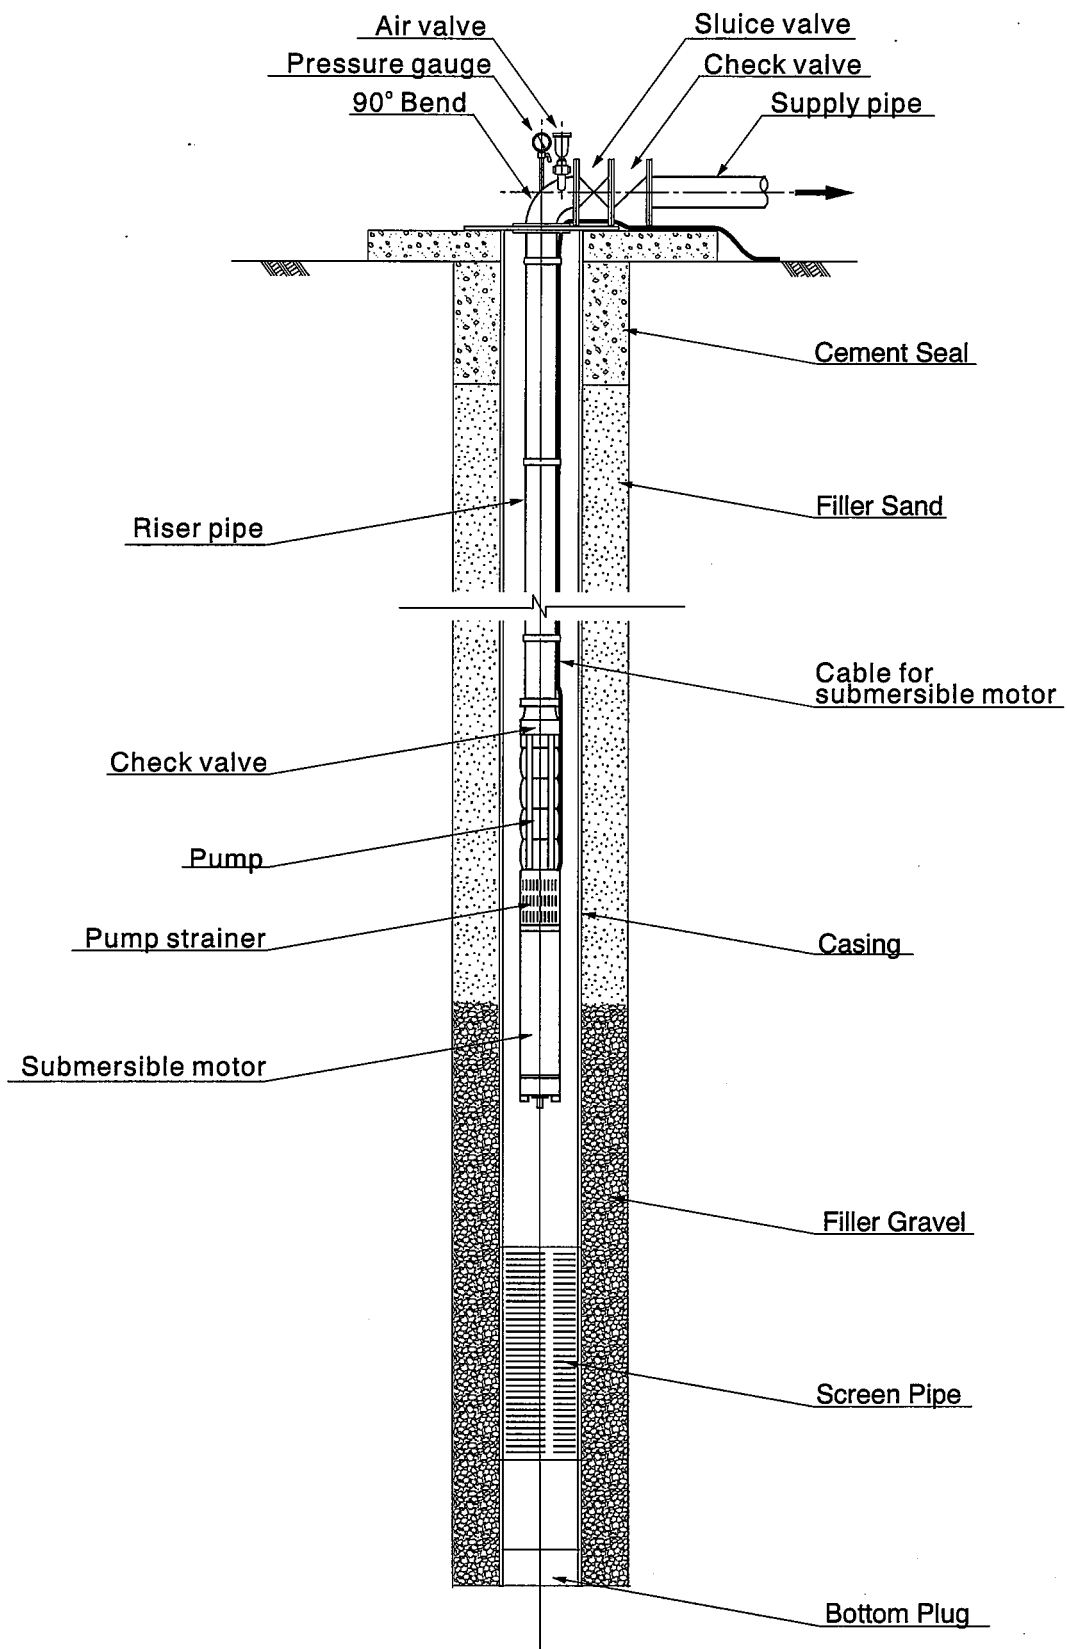


Submersible Motor Pump Structure

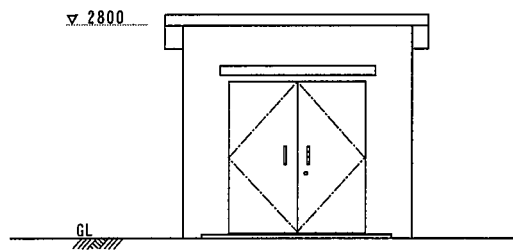

FRONT VIEW


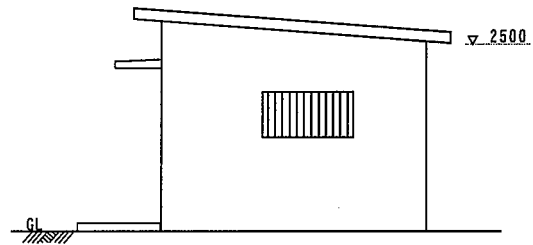


SIDE VIEW

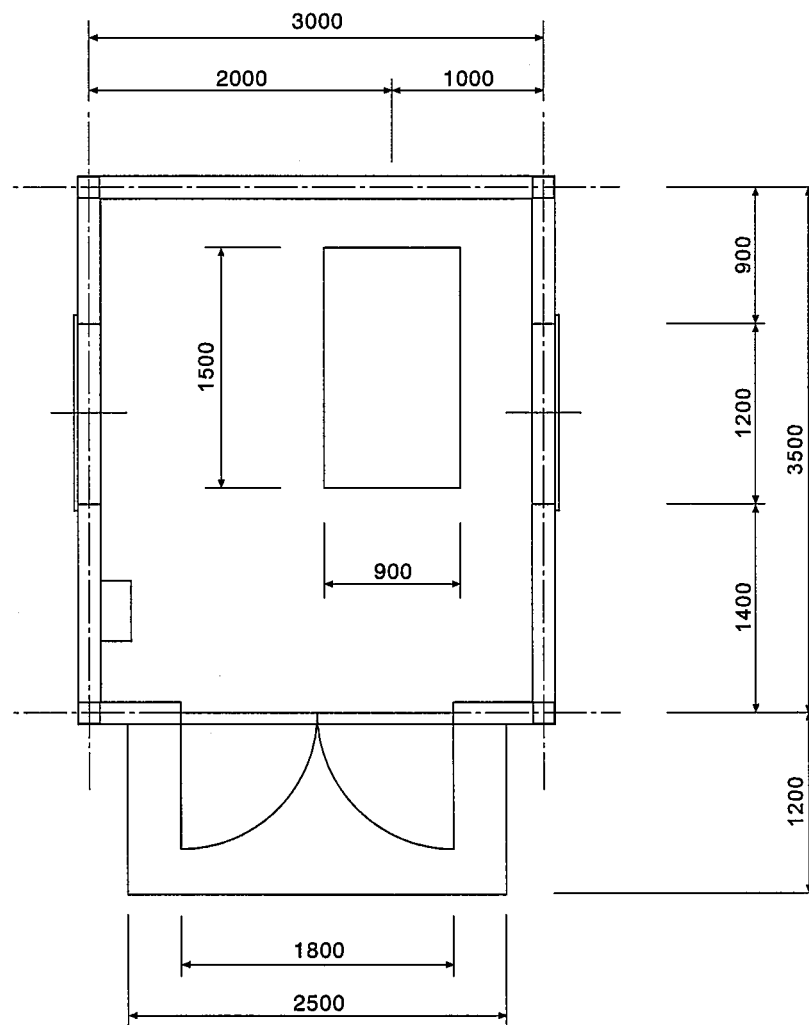

PLAN



GENERATOR HOUSE

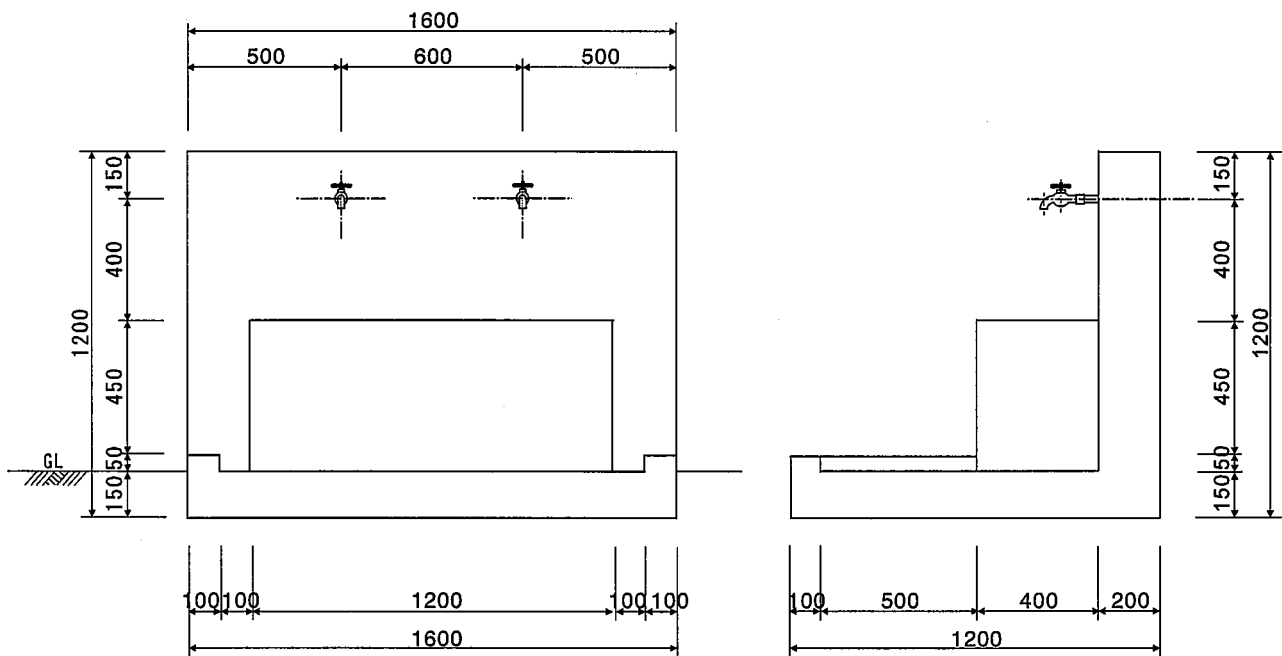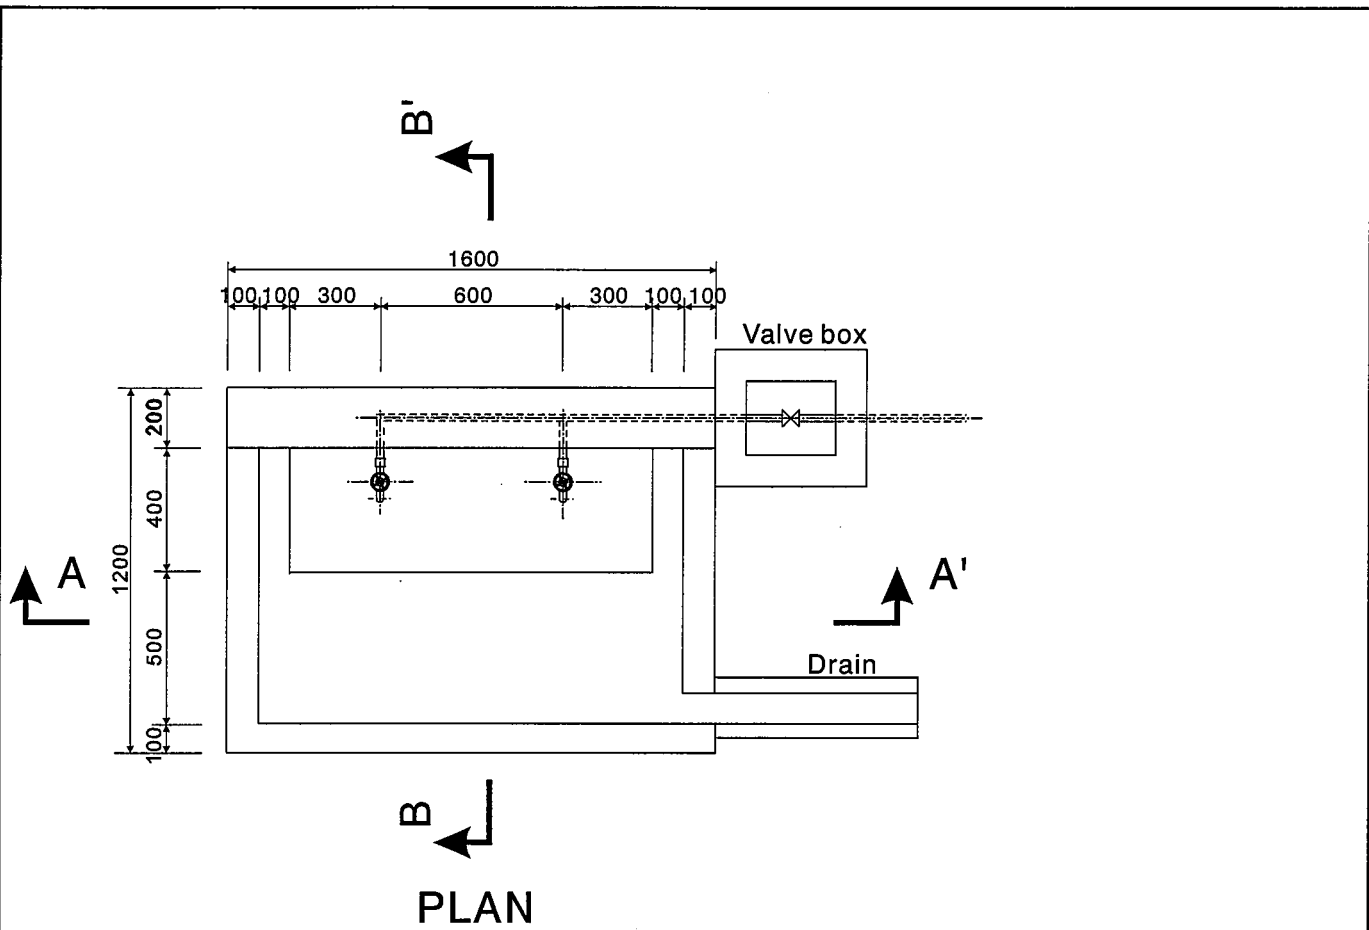

SECTION A-A'


SECTION B-B'

PUBLIC FAUCET

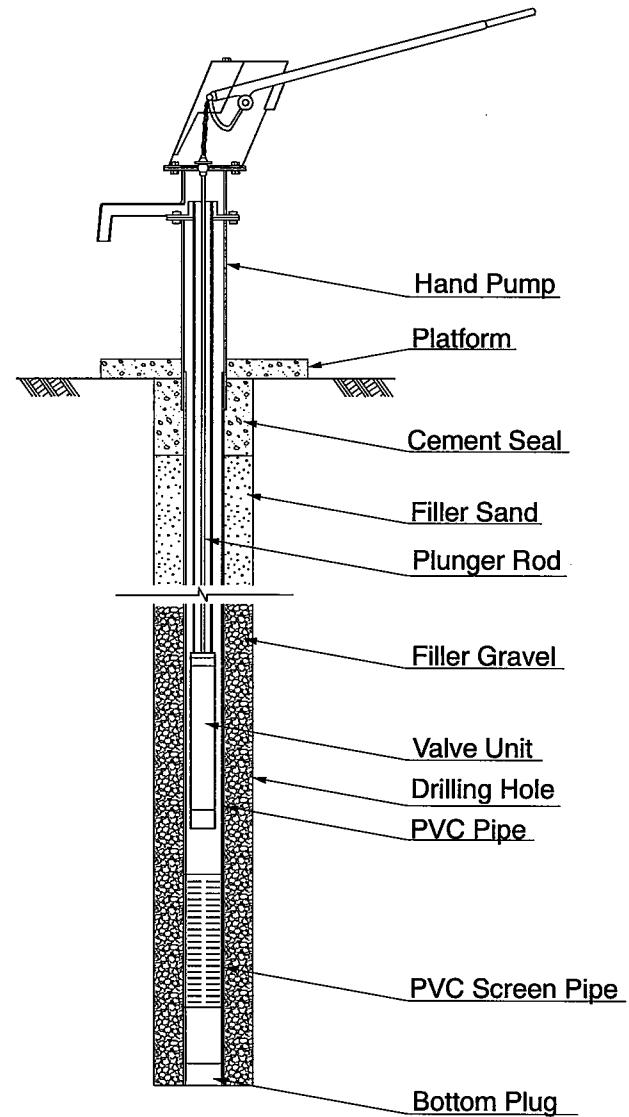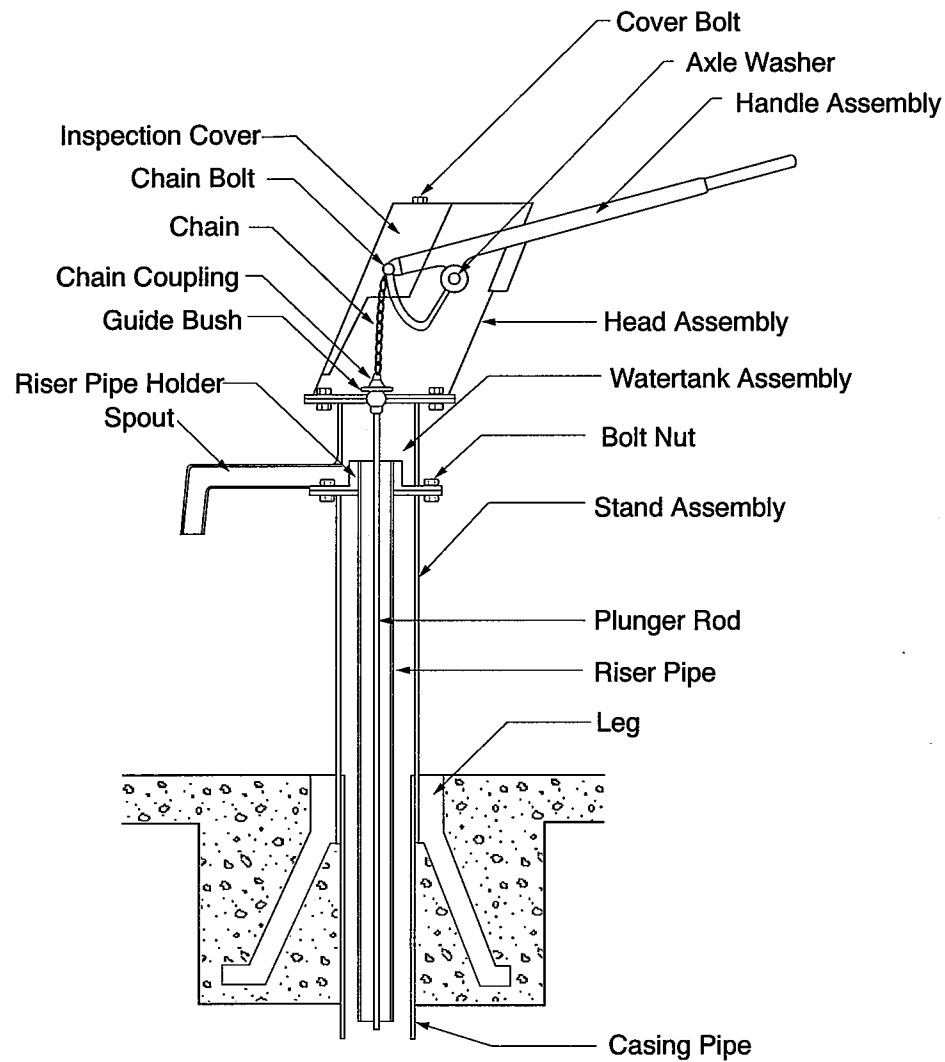


Hand Pump Structure

Plan

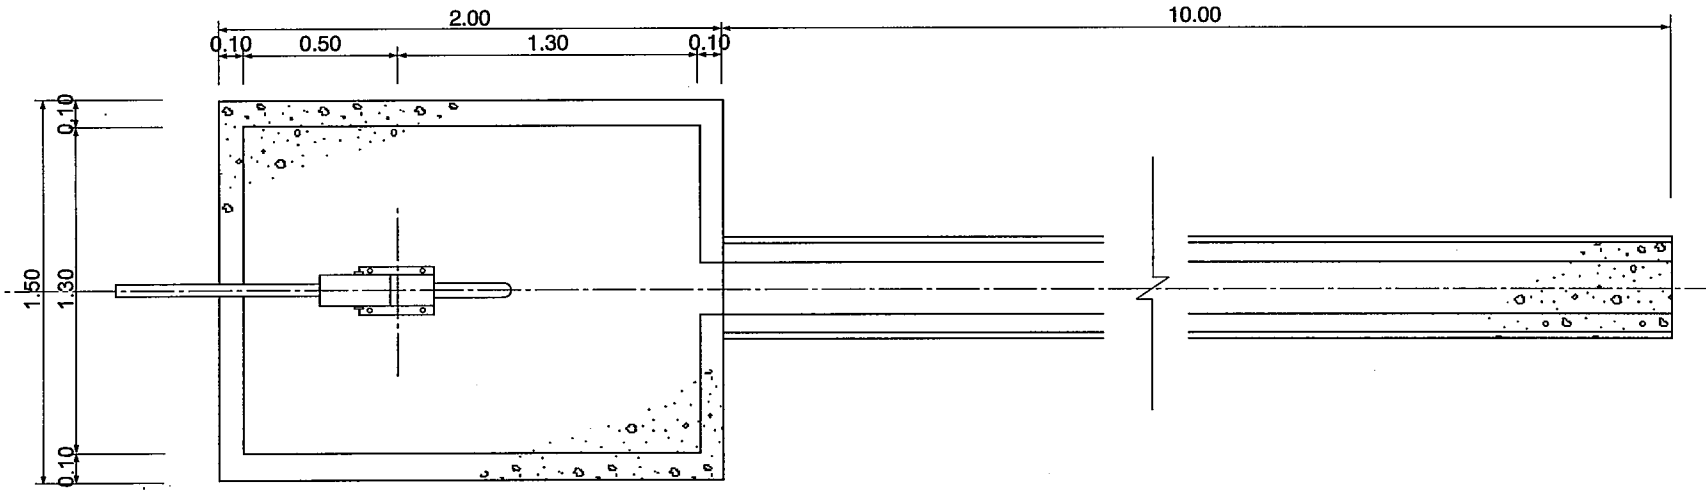

Section

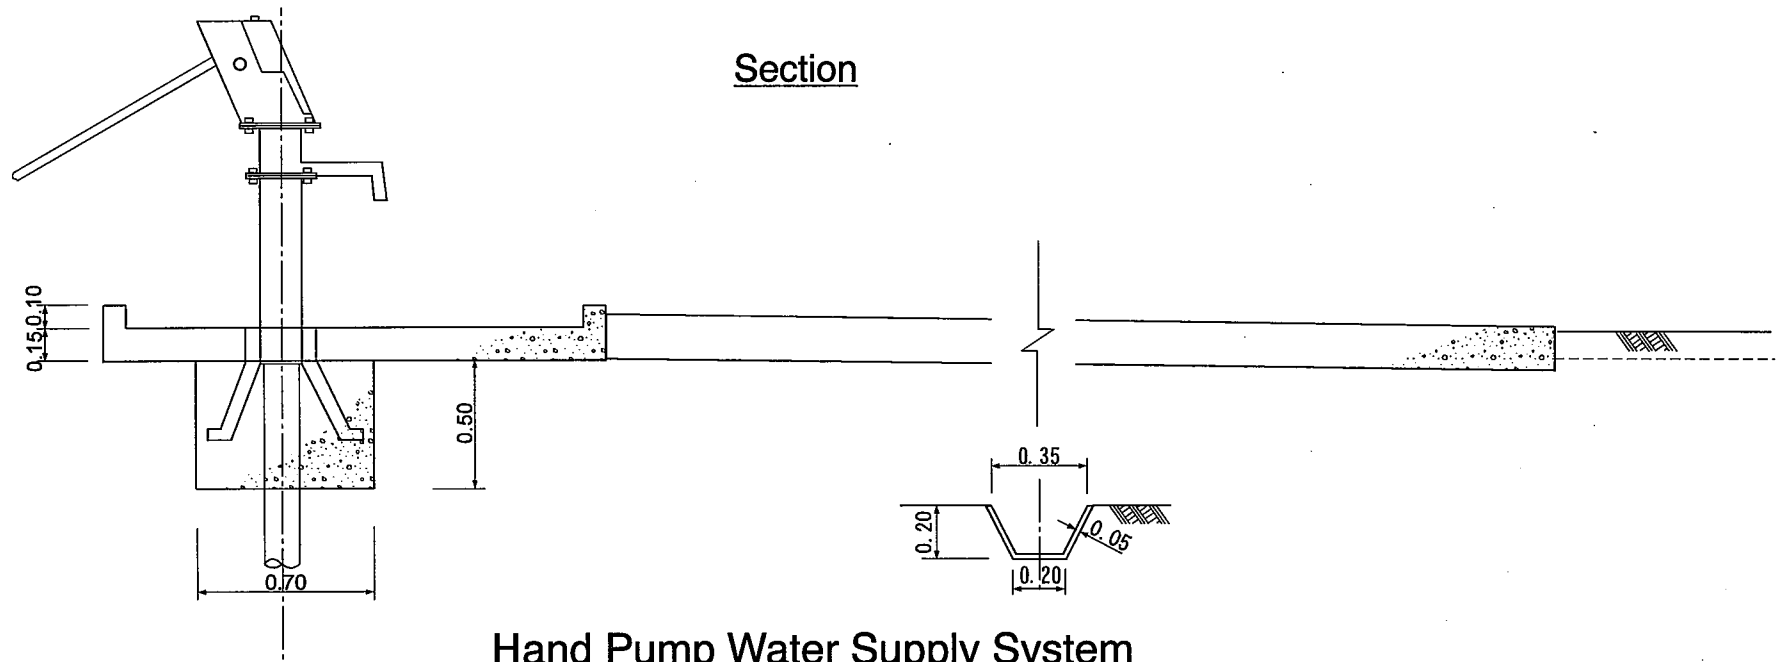

Hand Pump Water Supply System