




屋根伏図 S=1 : 300

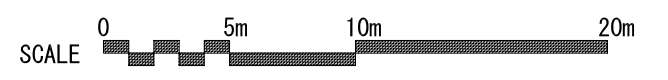


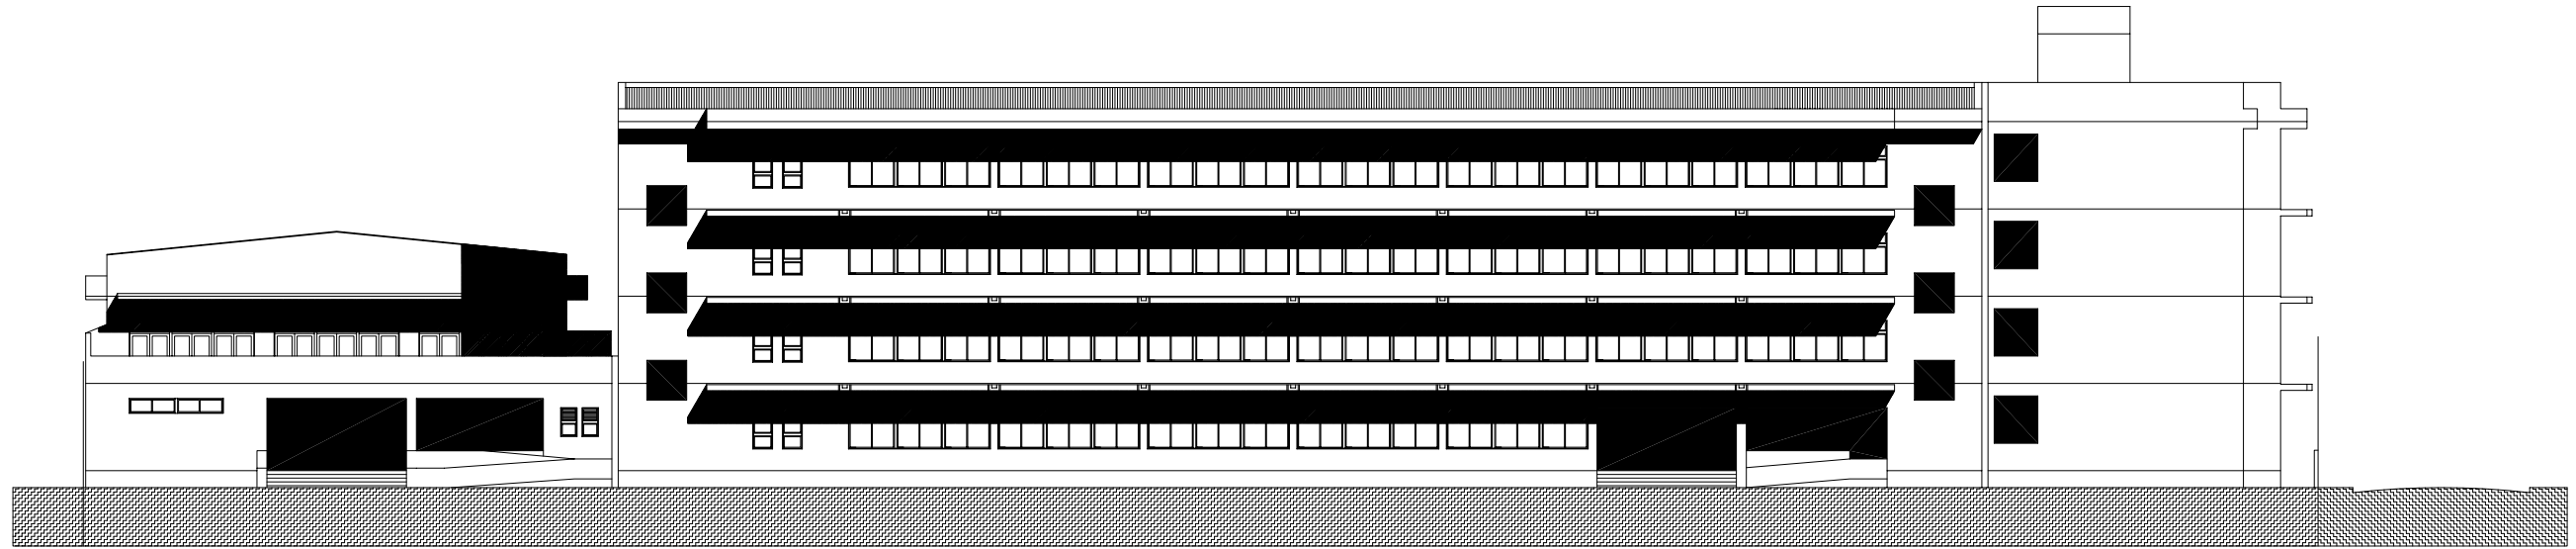


南側立面图 S=1 : 300

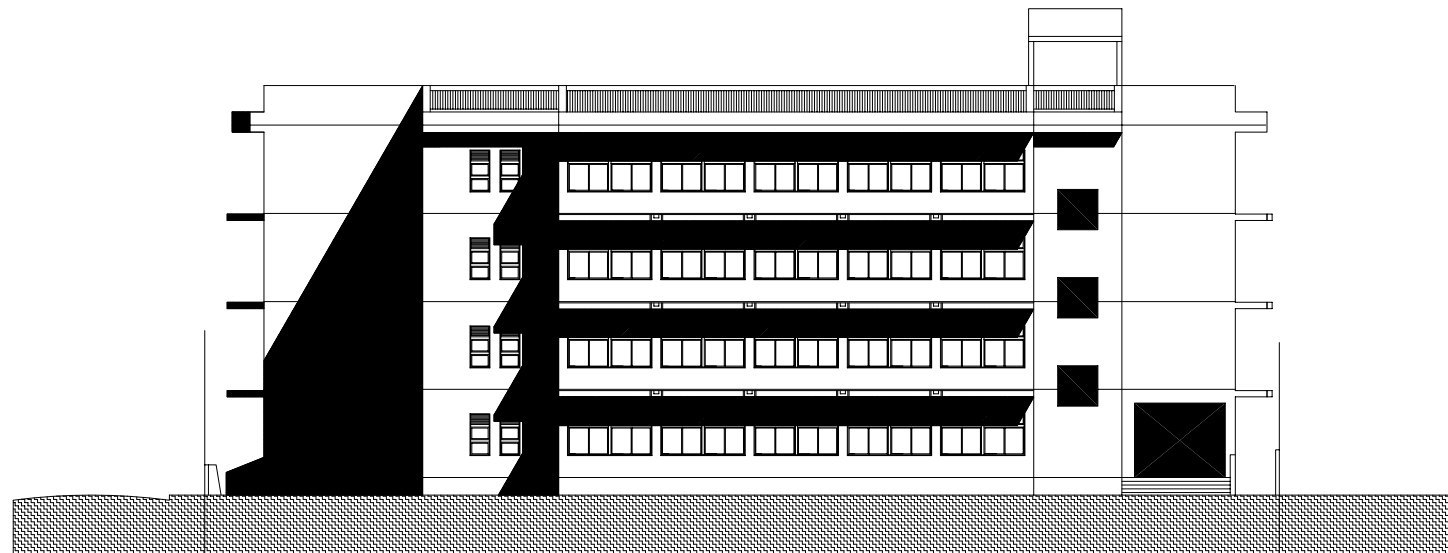


東側立面图 S=1 : 300

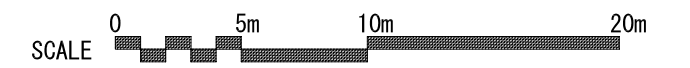

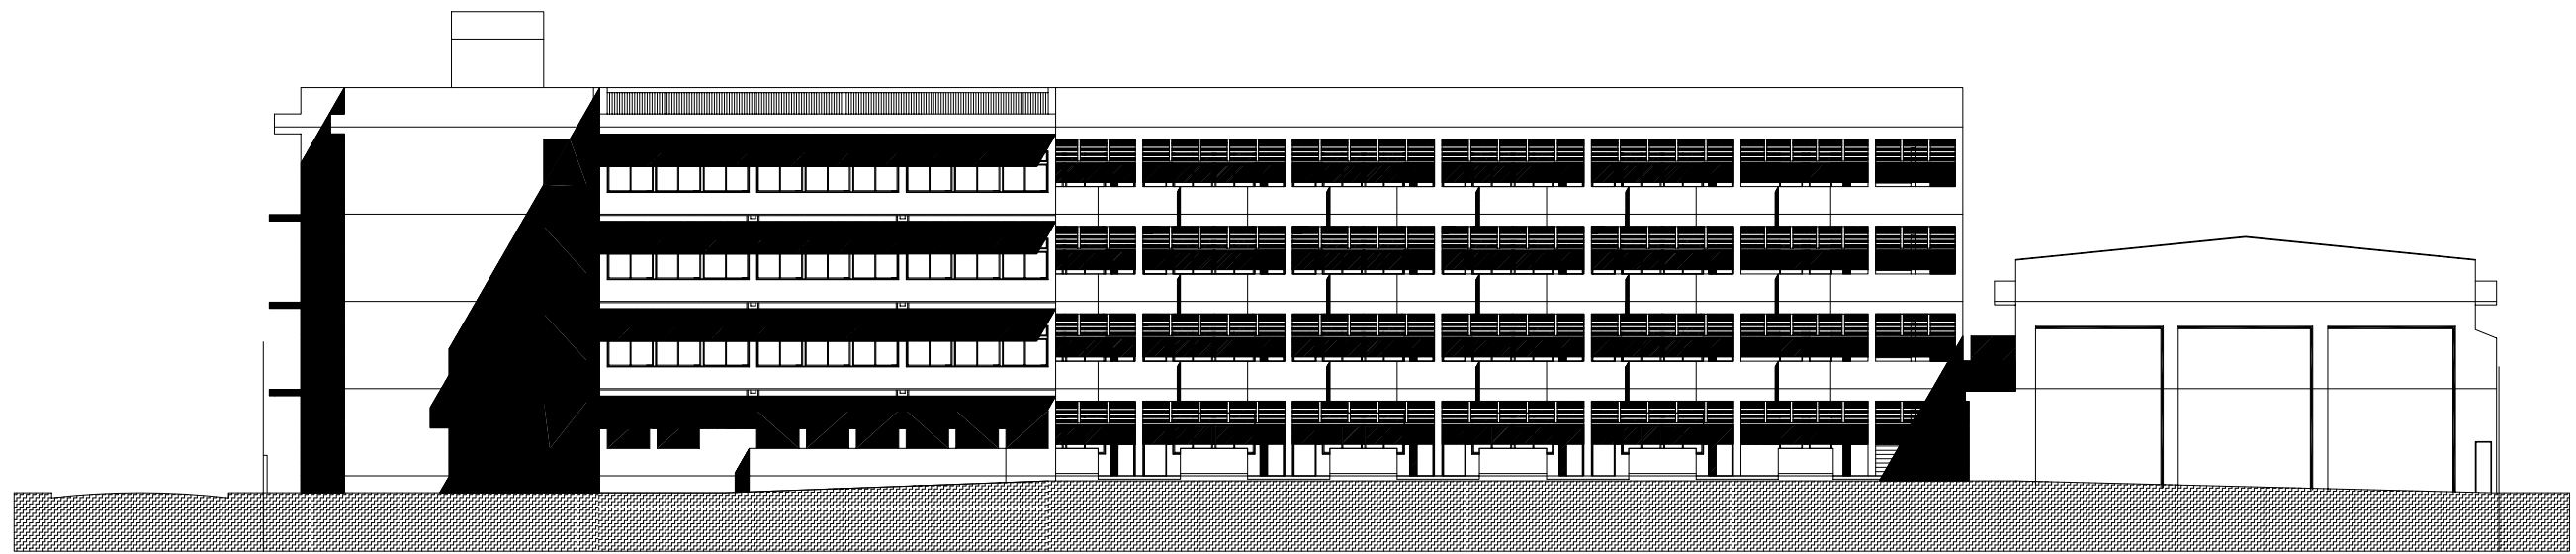

北側立面図 S=1 : 300

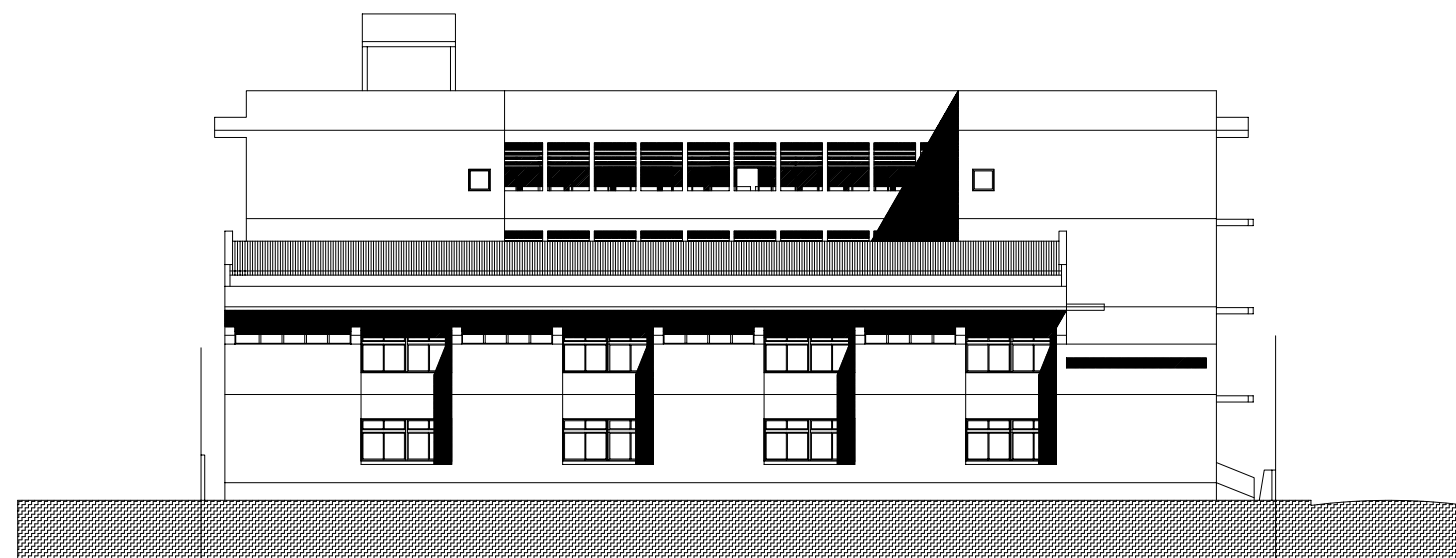

西側立面図 S=1 : 300

