



LEVEL-4 PLAN S=1/400(1/800)

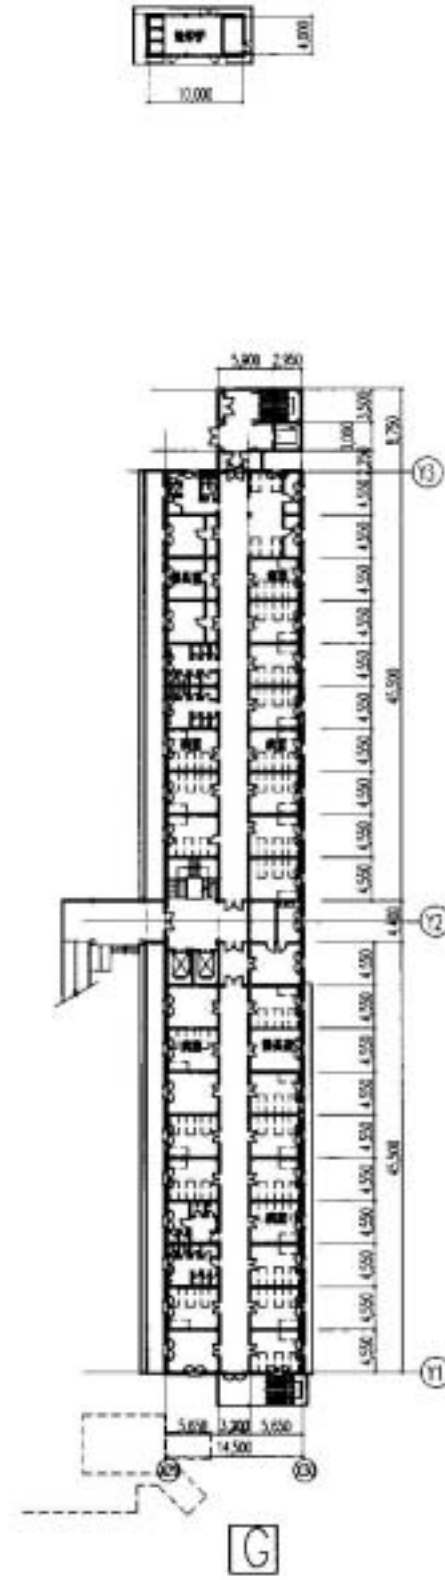


LEVEL-3 PLAN S=1/400(1/800)

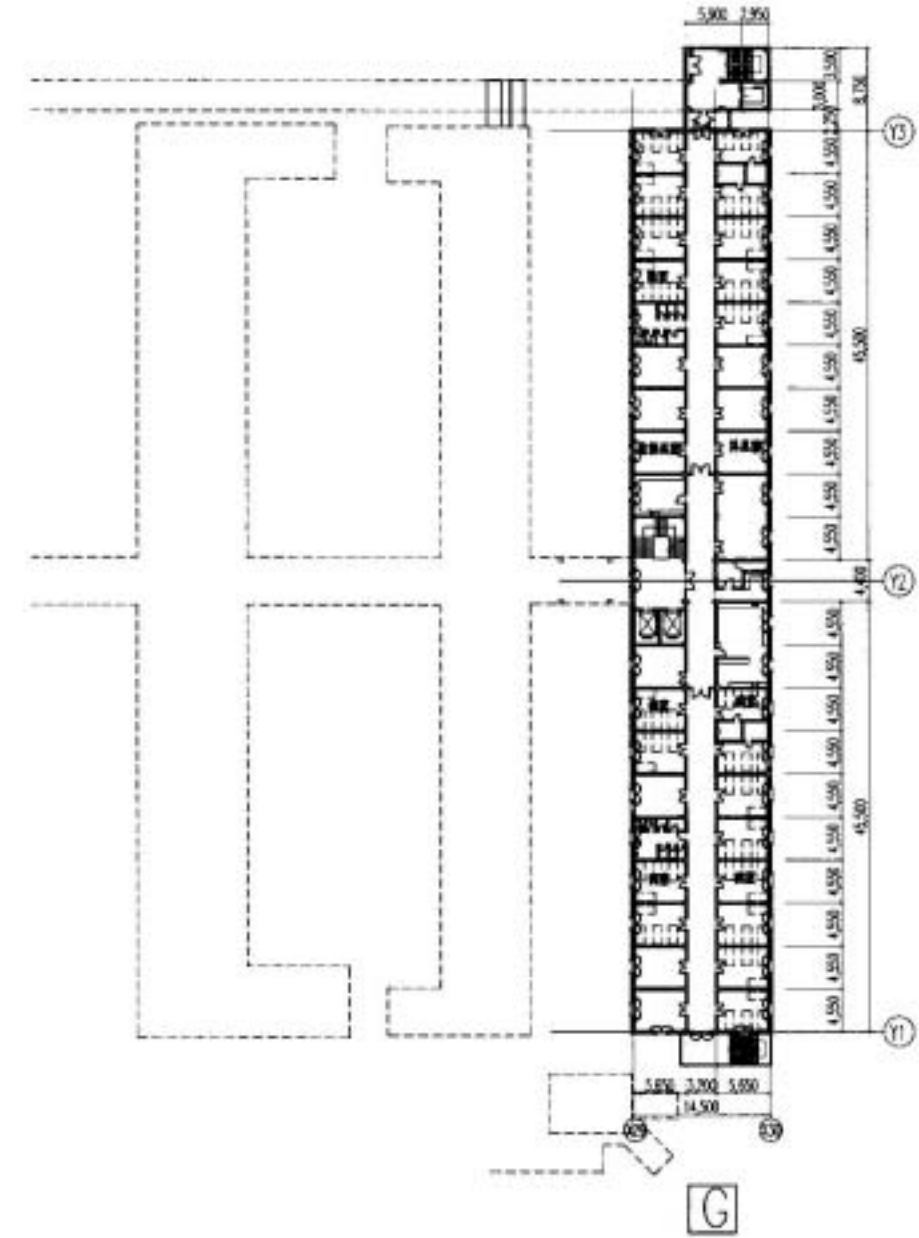


LEVEL-2 PLAN S=1/400(1/800)

After Renovation



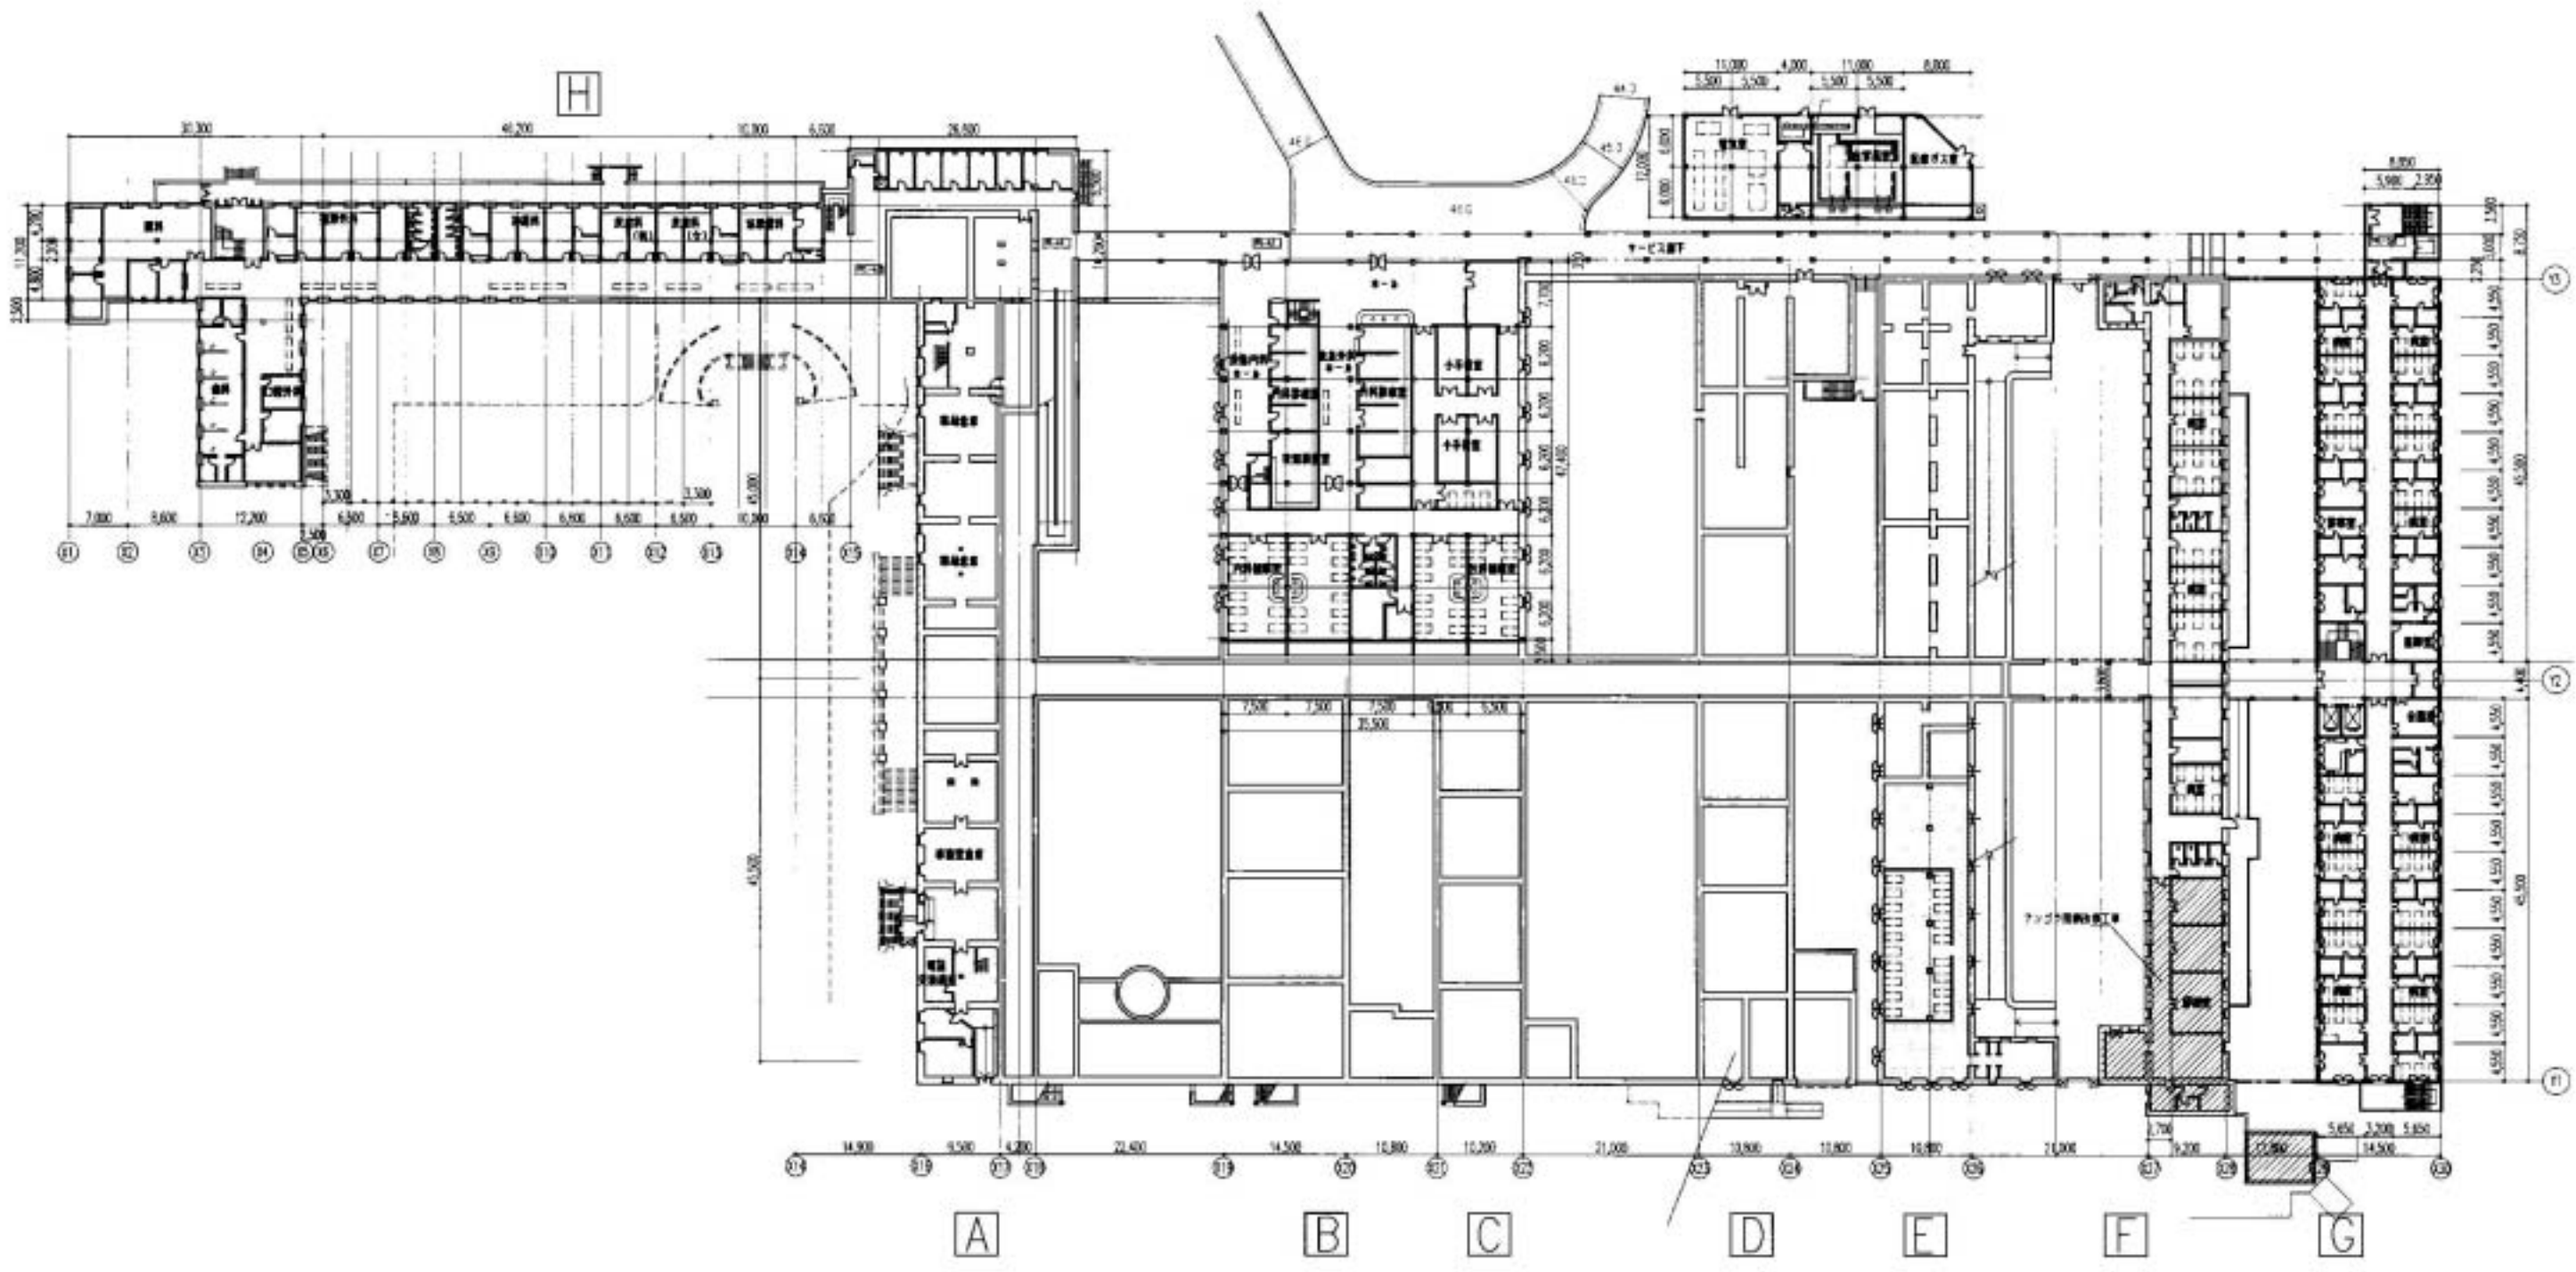


□ アンゴラ国創改修工事

After Renovation

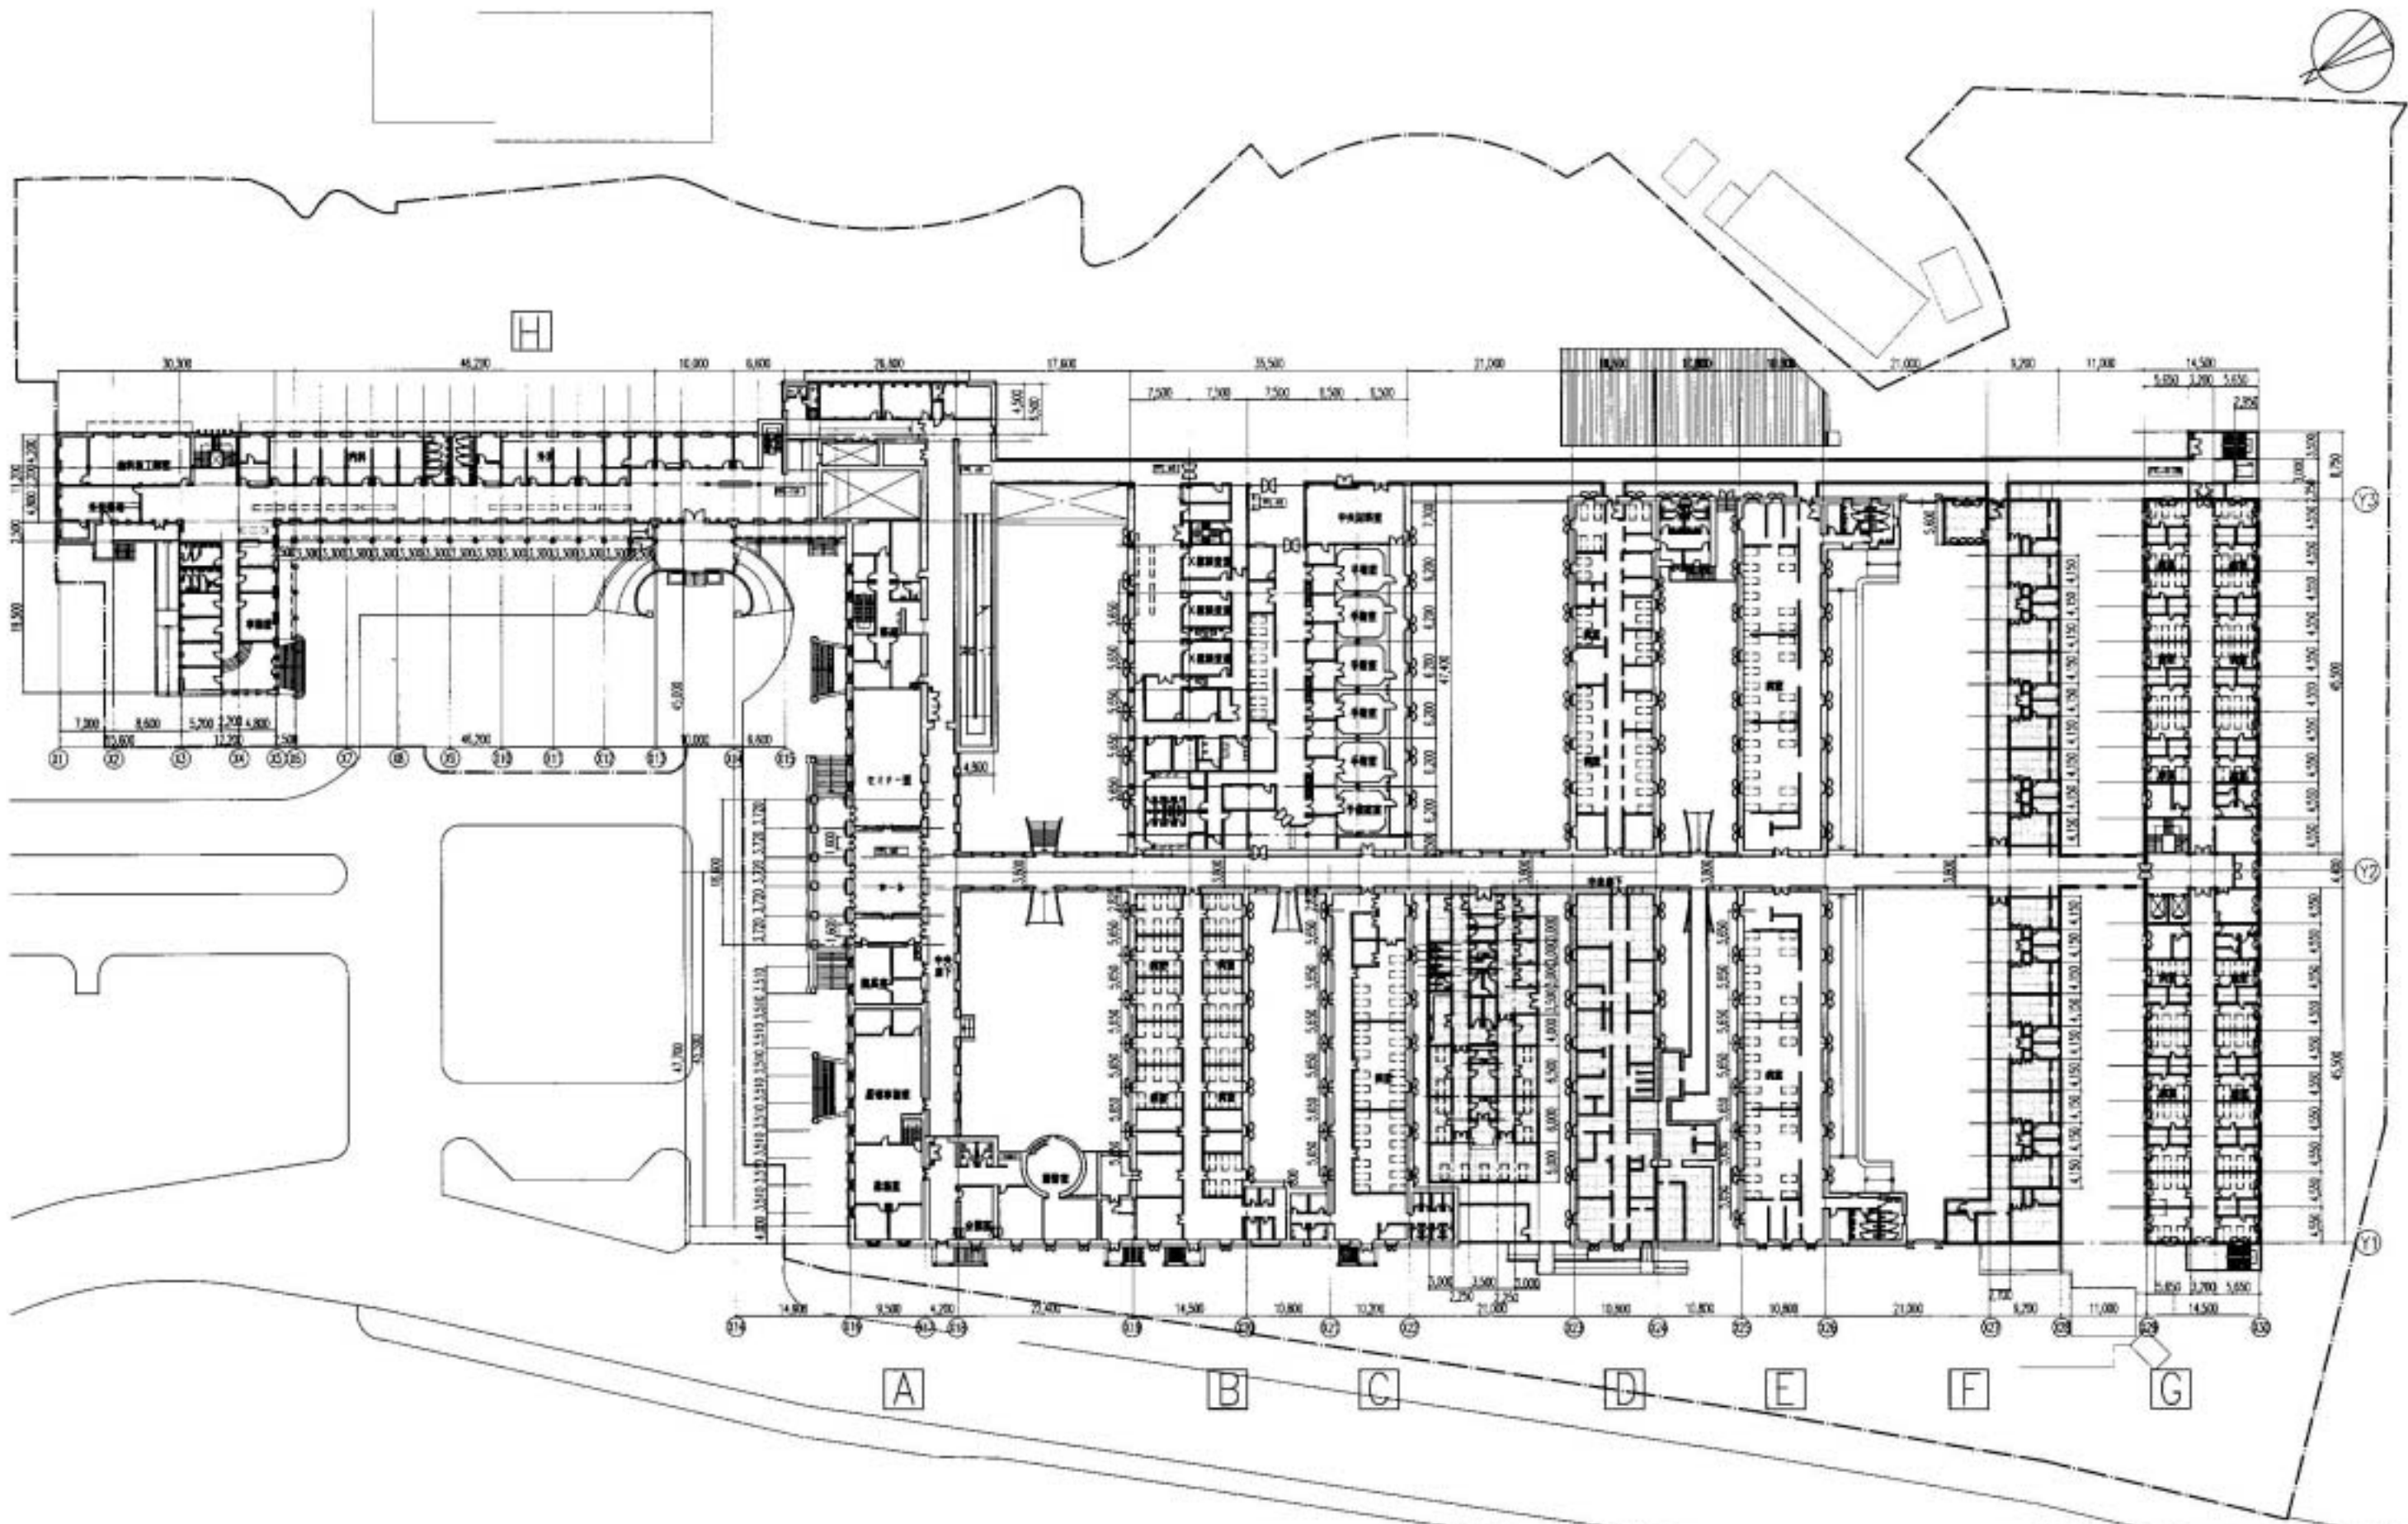

アンゴラ国創設改修工事  
 After Renovation

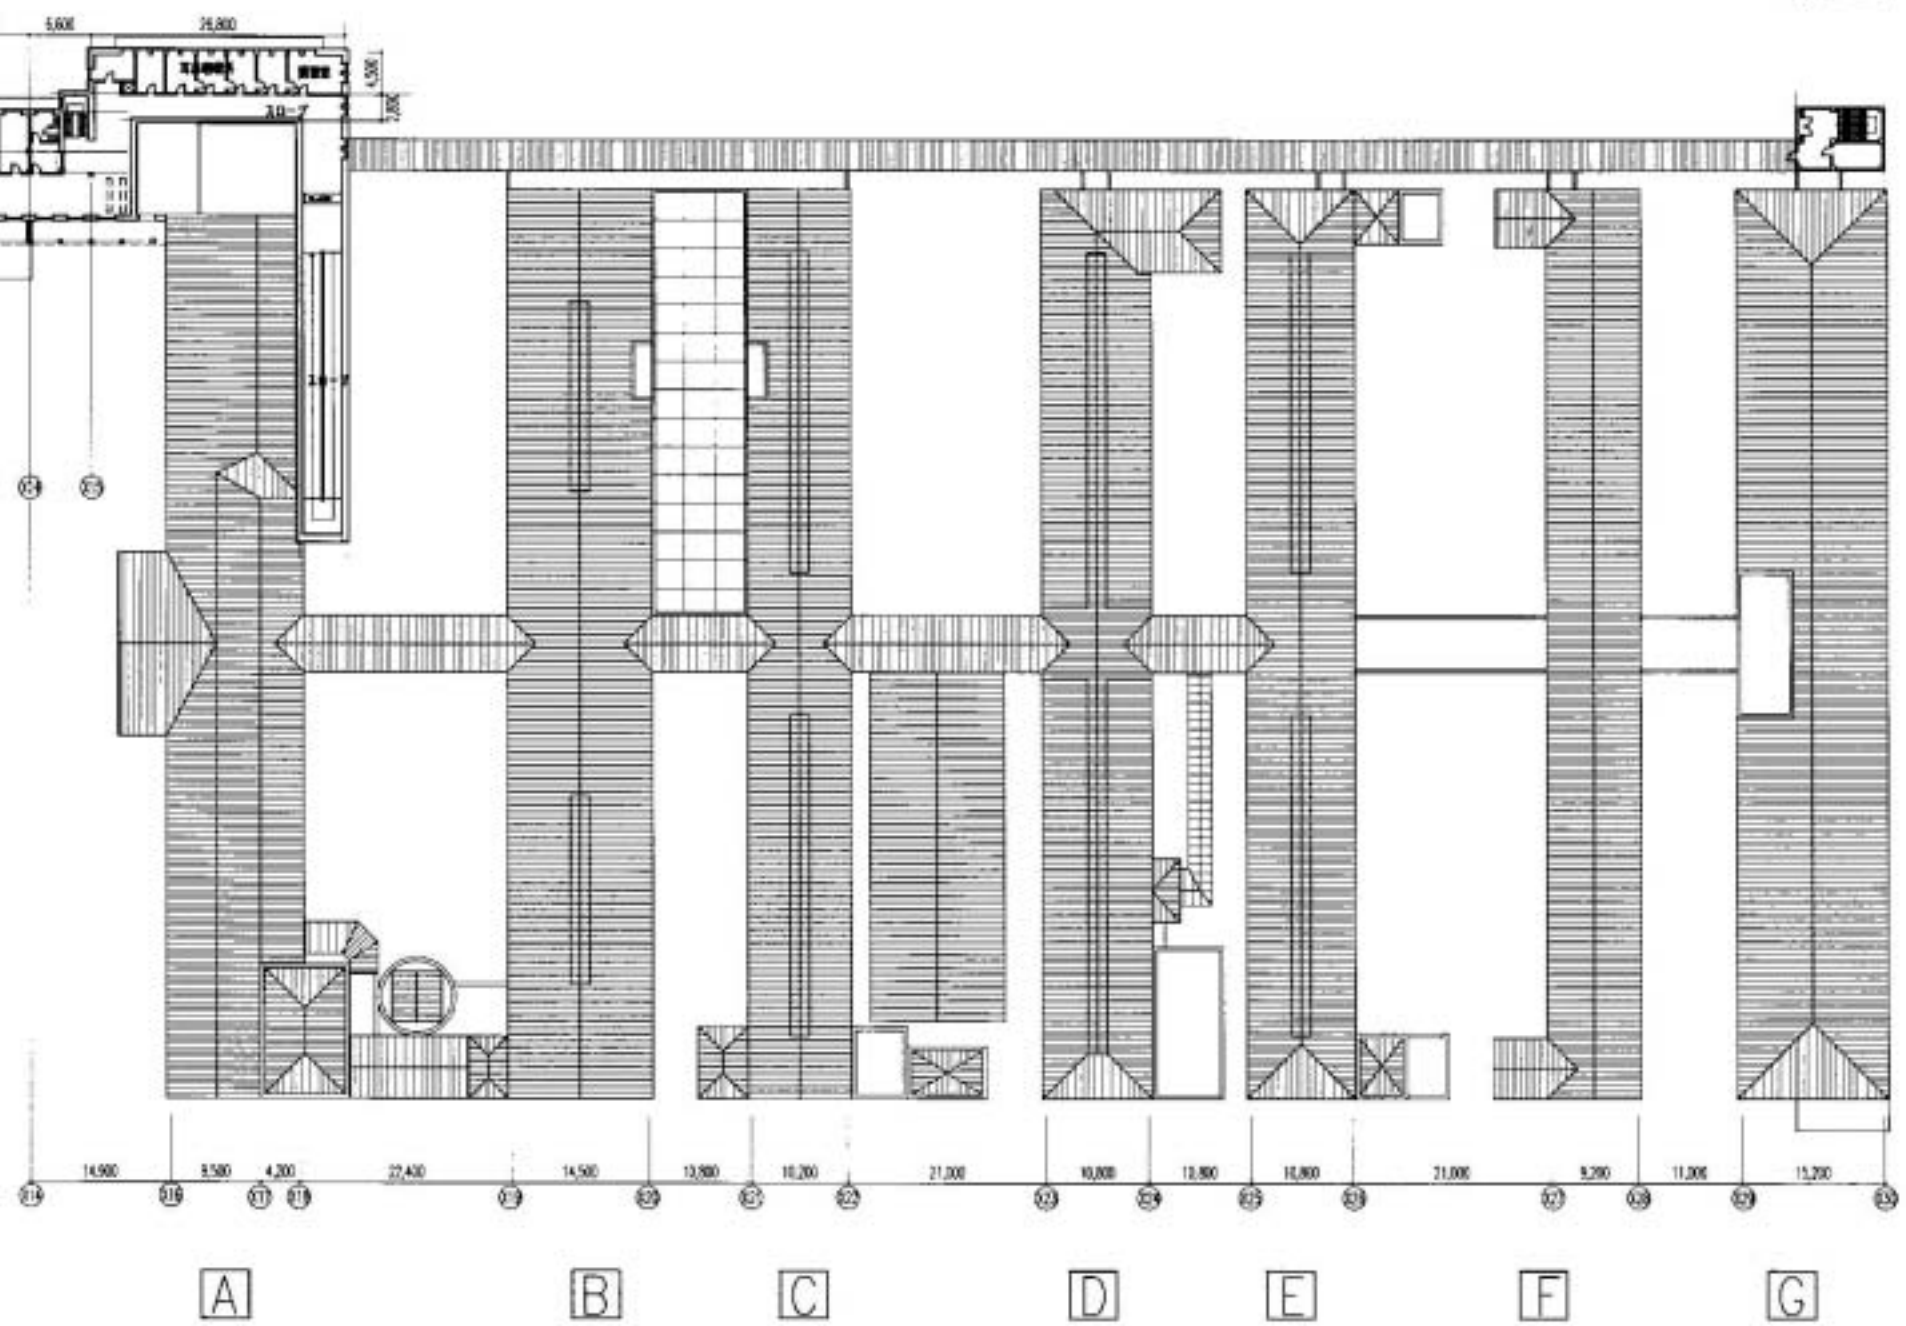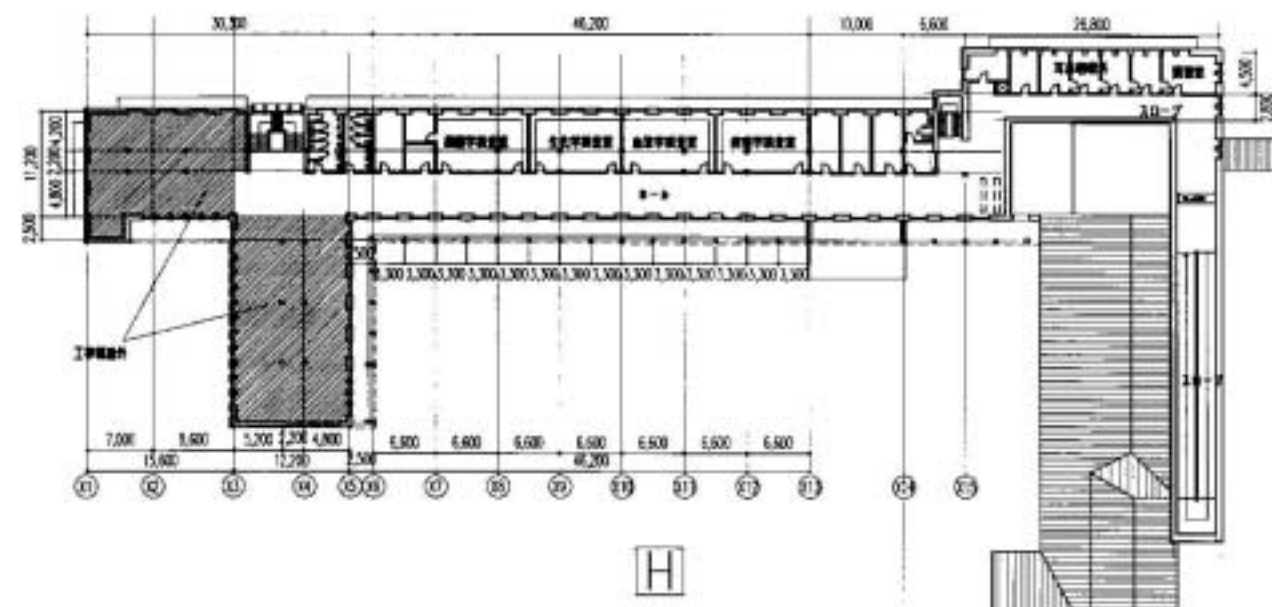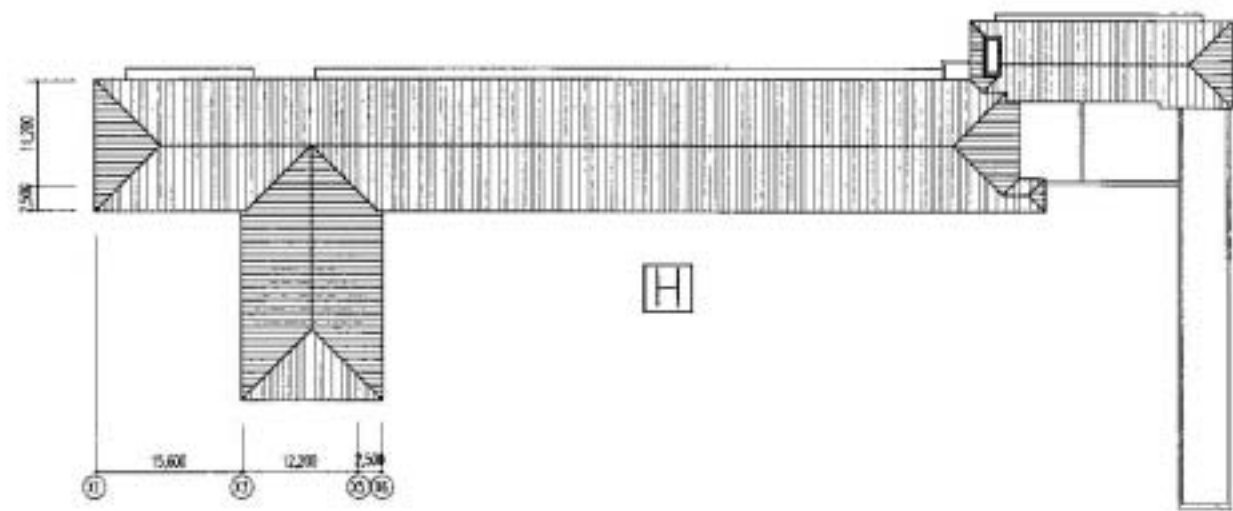

After Renovation

