



LEVEL-4 PLAN S=1/400(1/800)

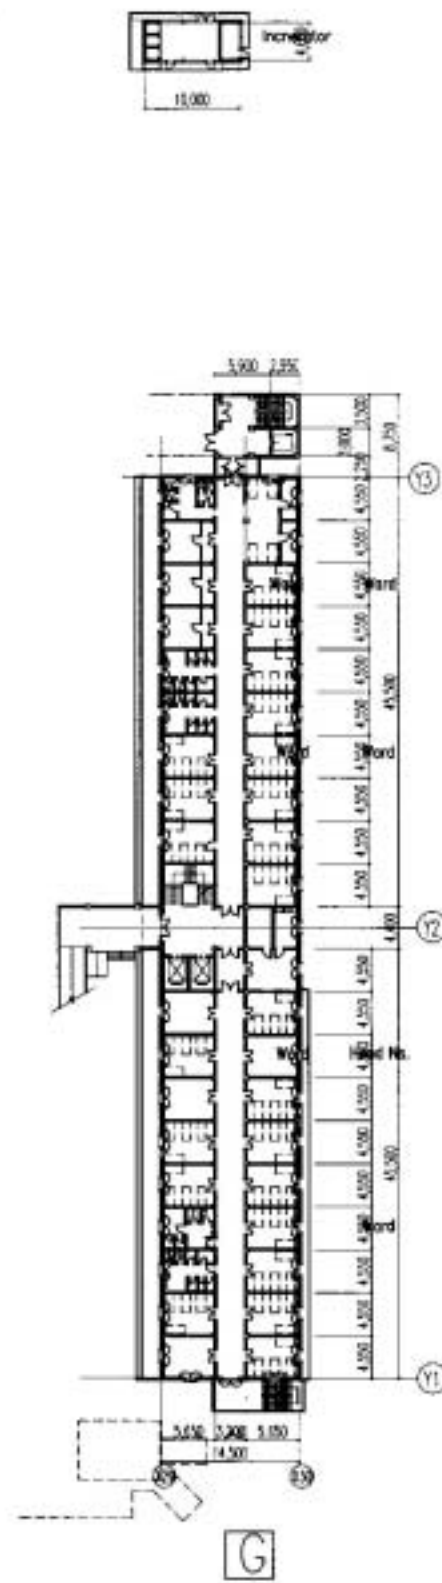


LEVEL-3 PLAN S=1/400(1/800)

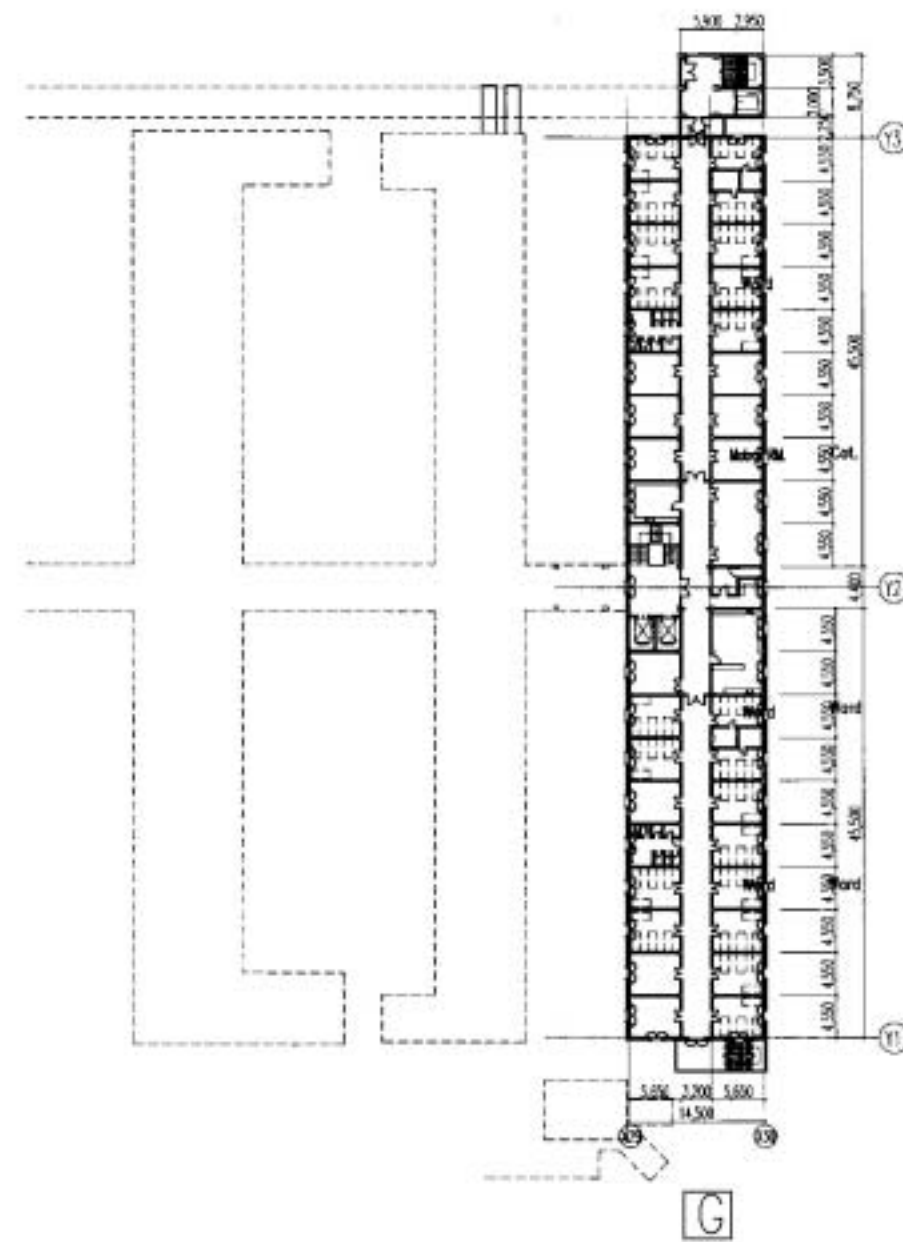





LEVEL-2 PLAN S=1/400(1/800)

After Renovation

Project for Improvement of Josina Machel Hospital	Plan Level -2,-3,-4	Scale 1/800	3
---	---------------------	-------------	---

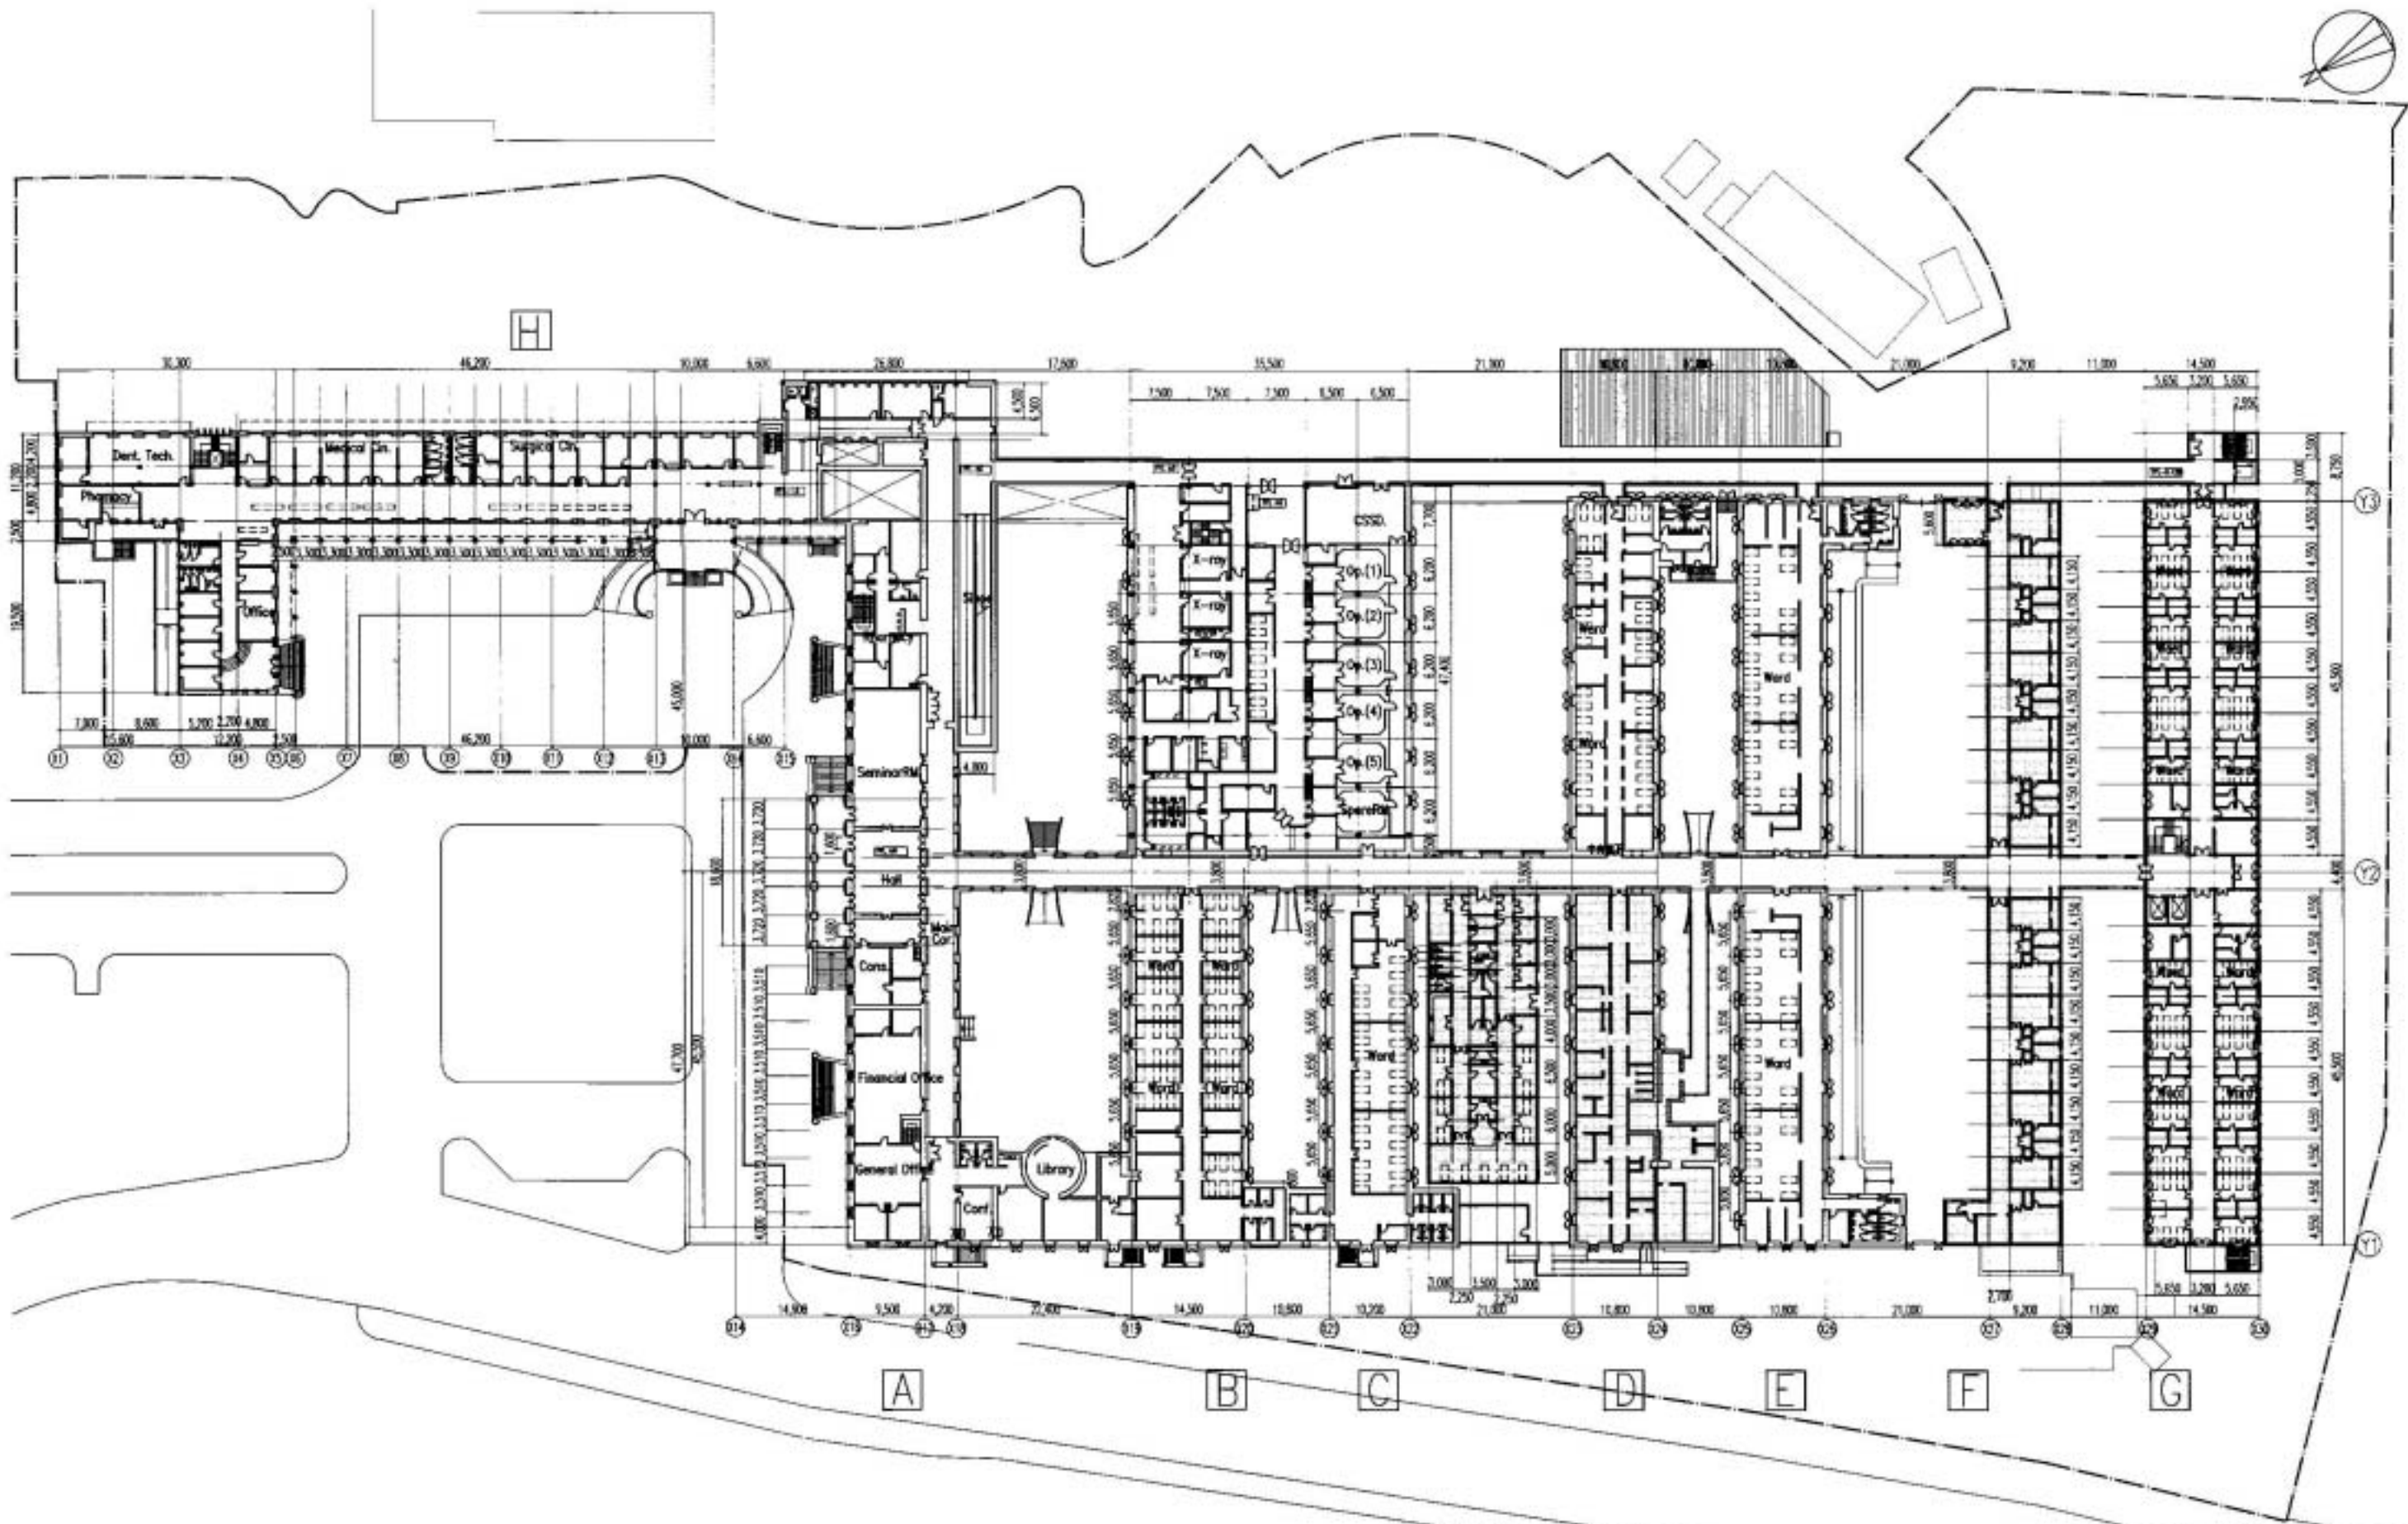


Renovated By Ungola
 After Renovation

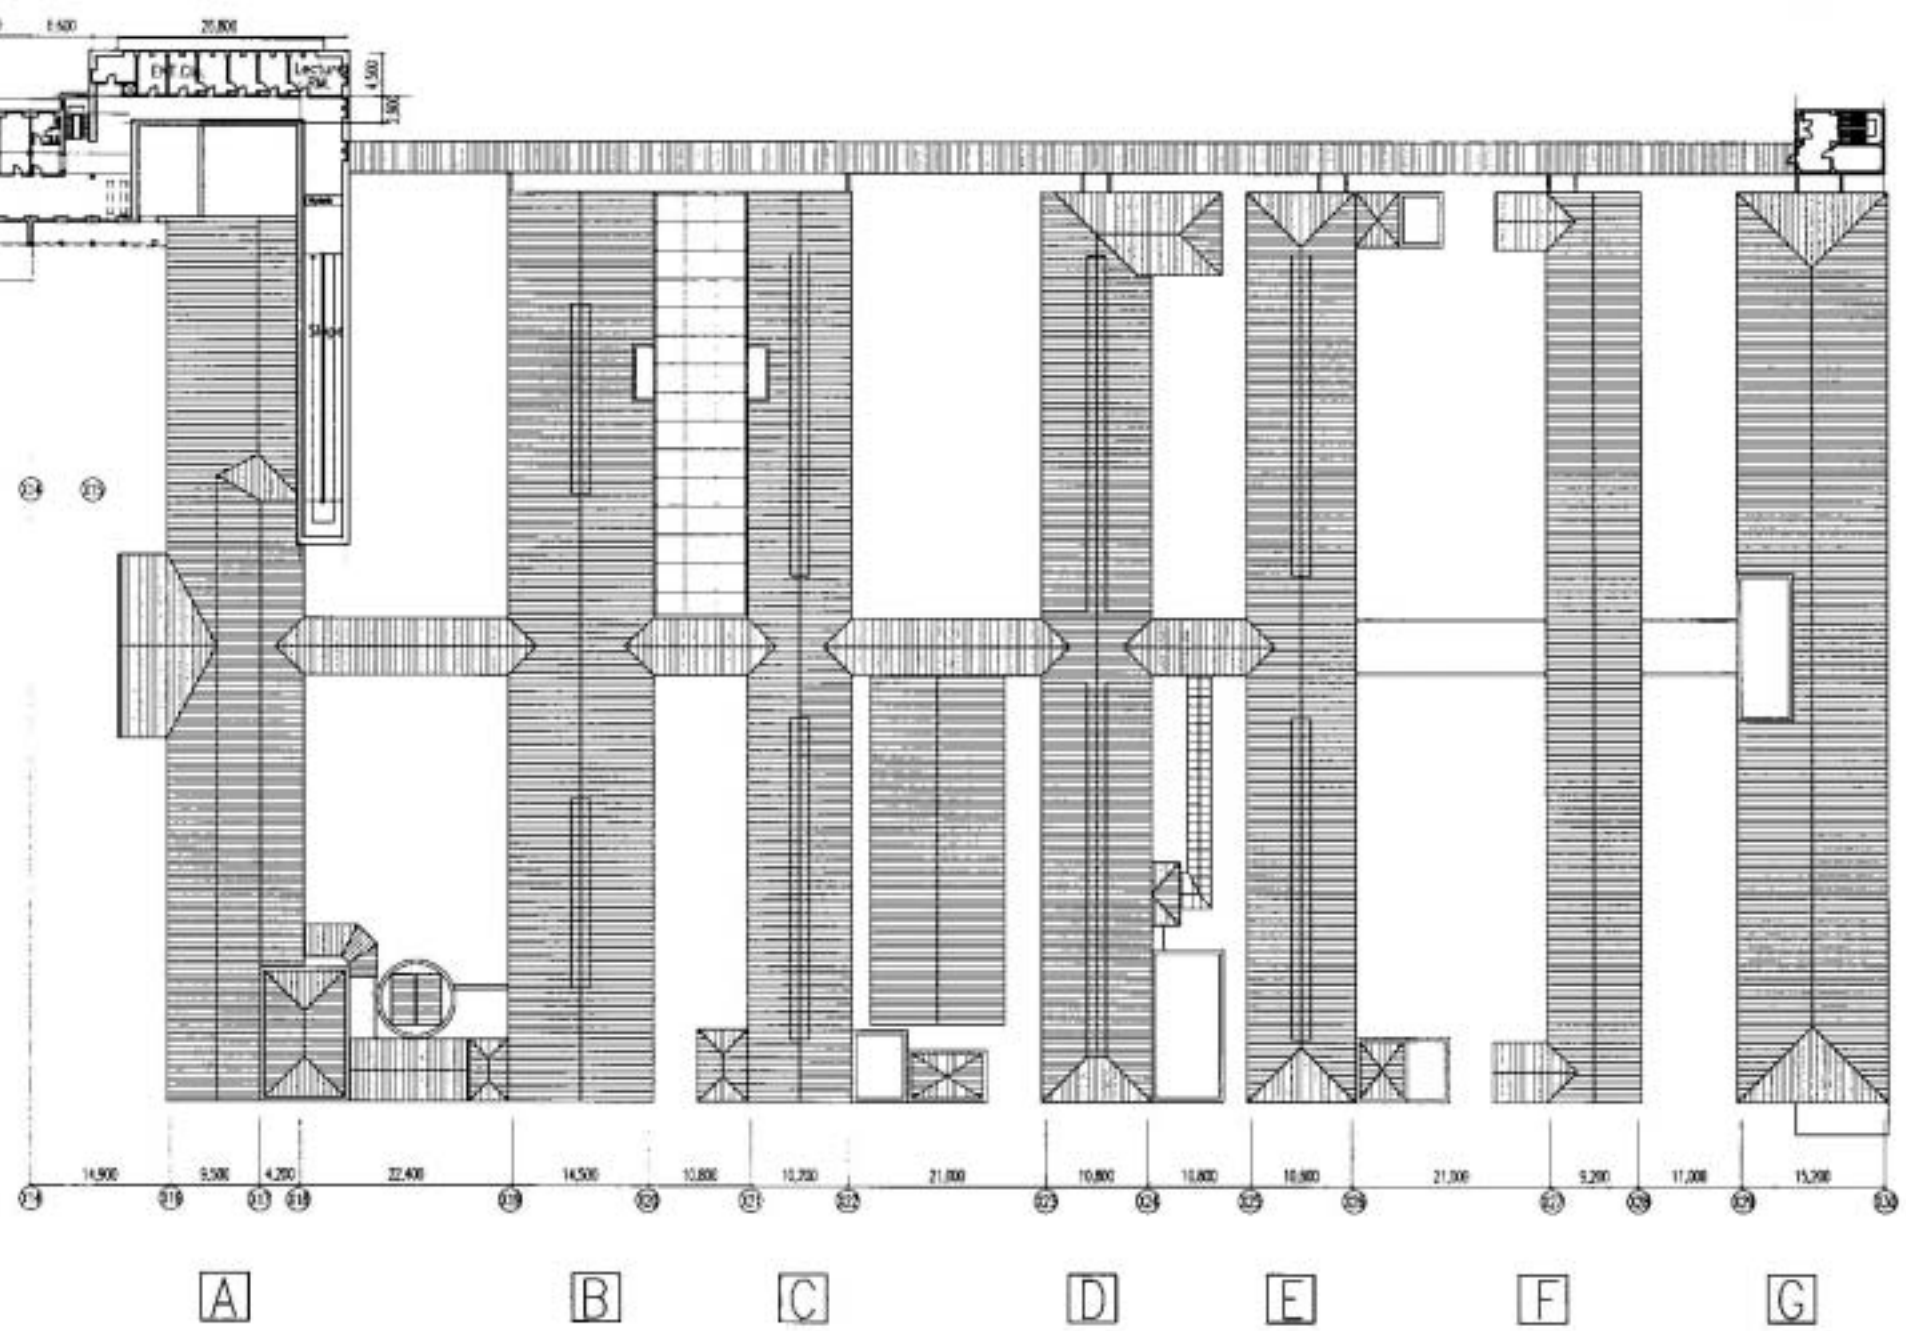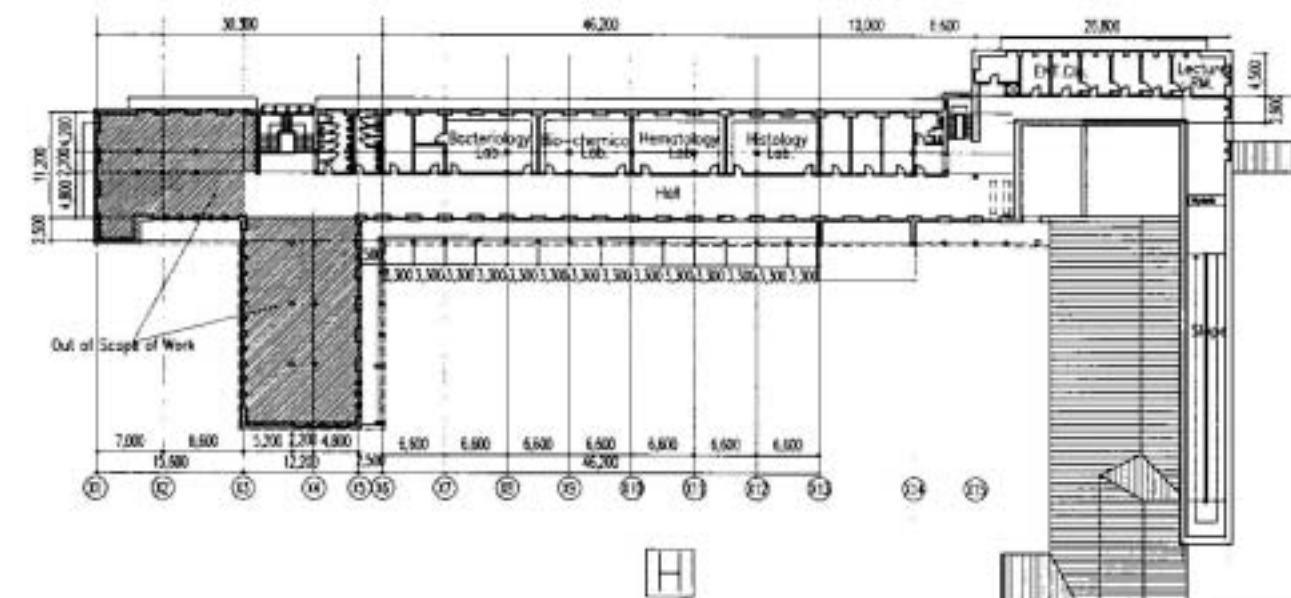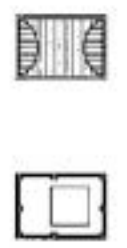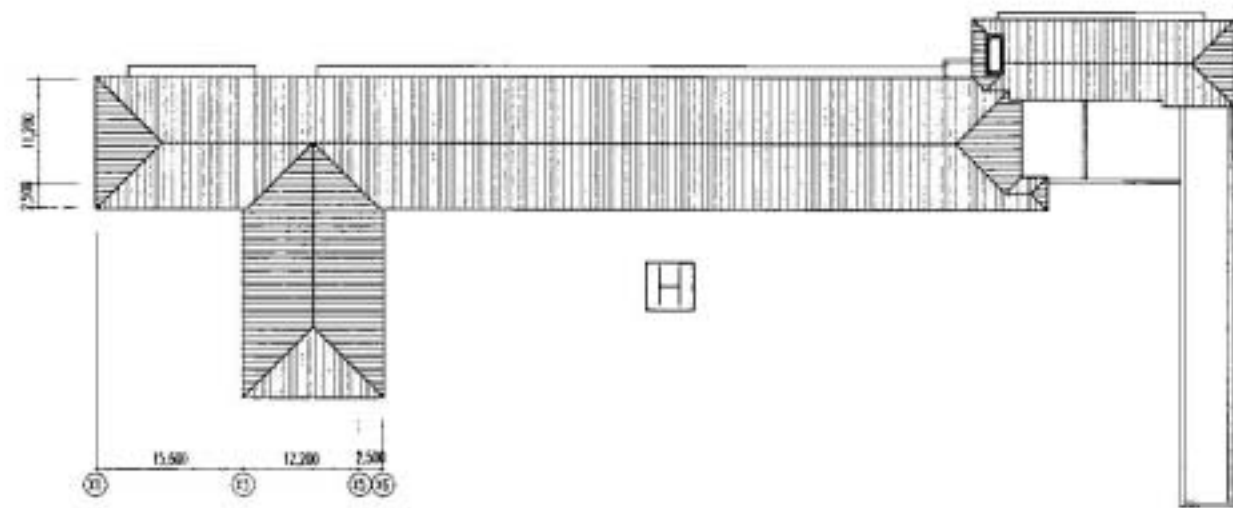

After Renovation


Project for Improvement of Josina Machel Hospital	Plan Level 1	Scale 1/800	6
---	--------------	-------------	---

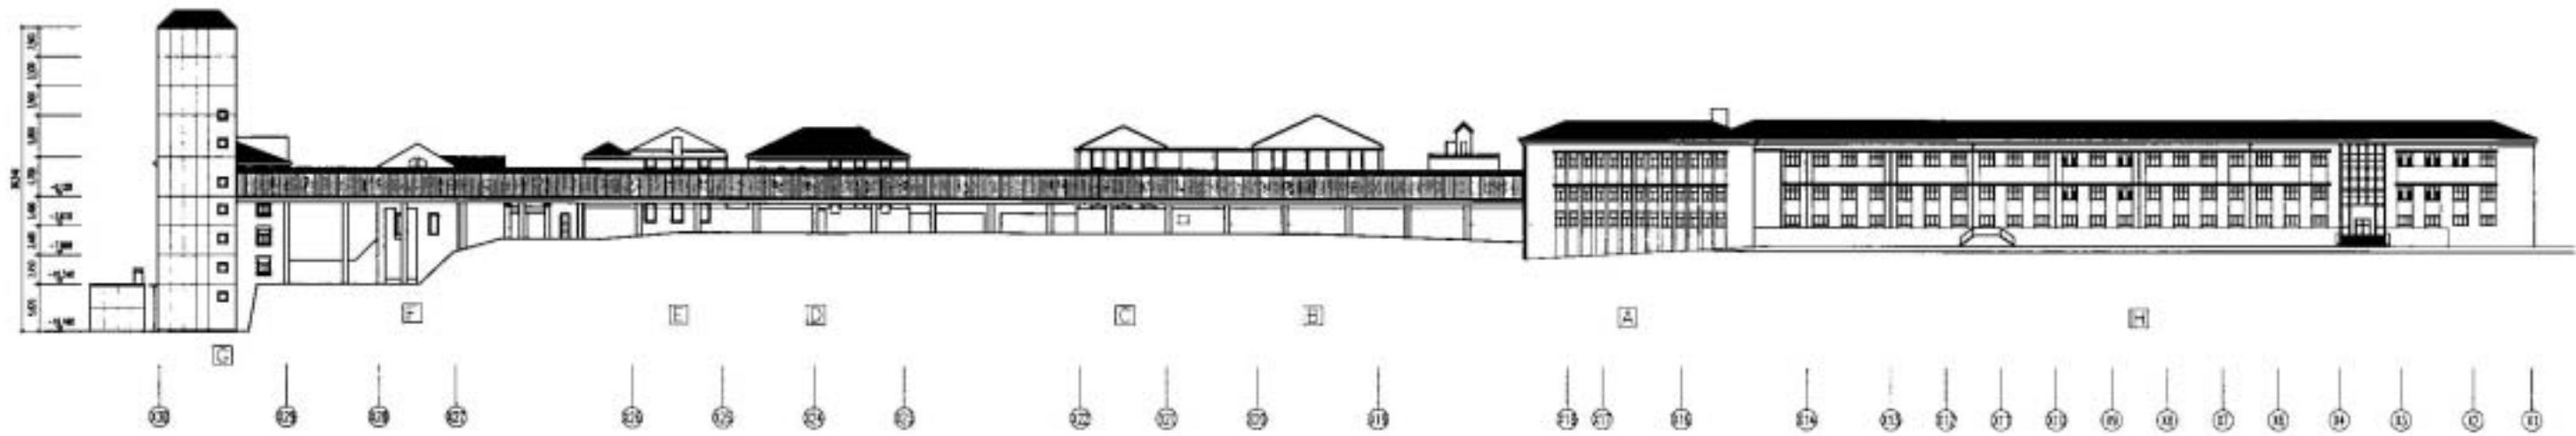

East Elevation




West Elevation

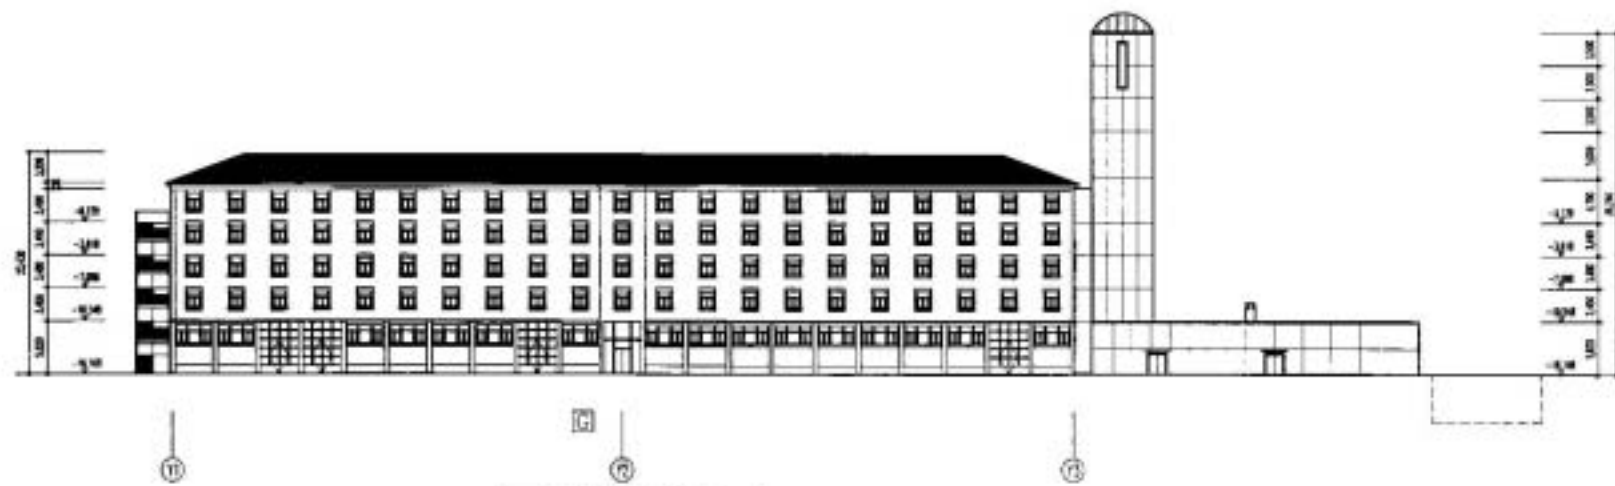

South Elevation




North Elevation

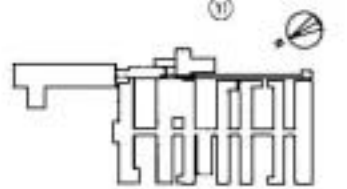


KEY PLAN

Project for Improvement of Josina Machel Hospital	Elevation	Scale 1/800	7
---	-----------	-------------	---

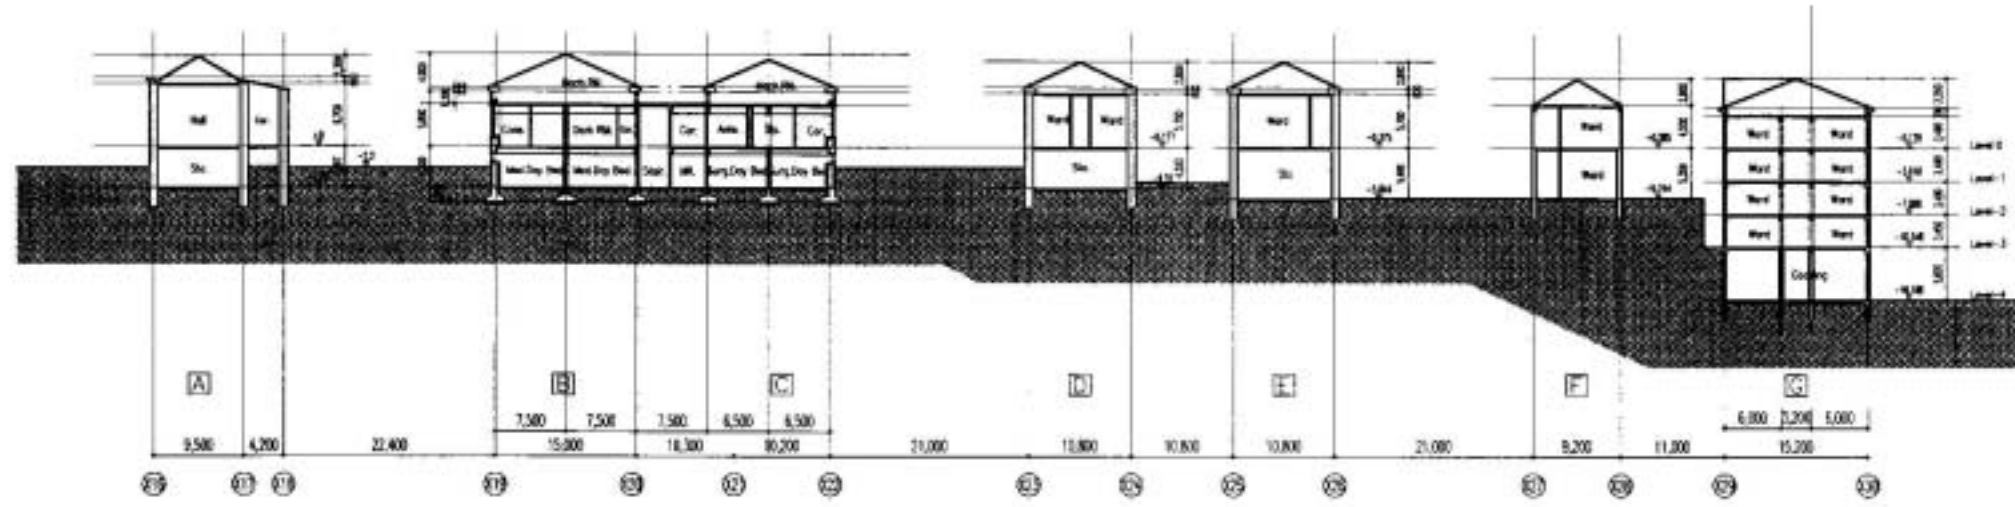


B-B' Section

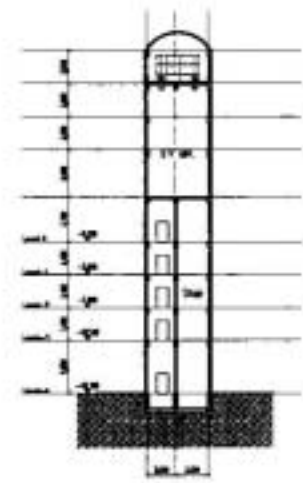


D-D' Section



A-A' Section

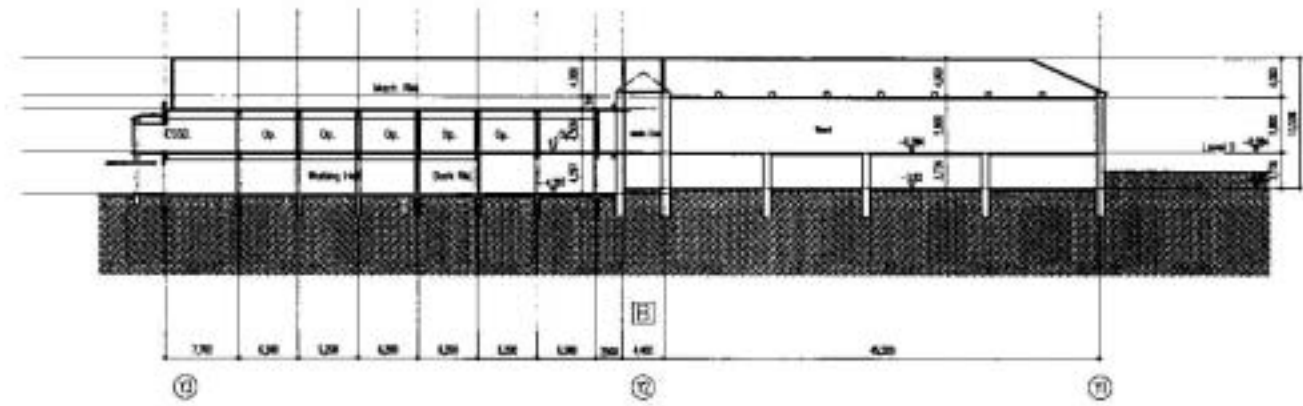

C-C' Section

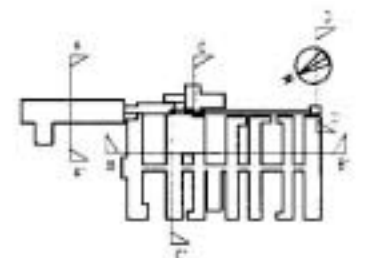

KEY PLAN