



**Appendices-7 Basic Design Drawing**

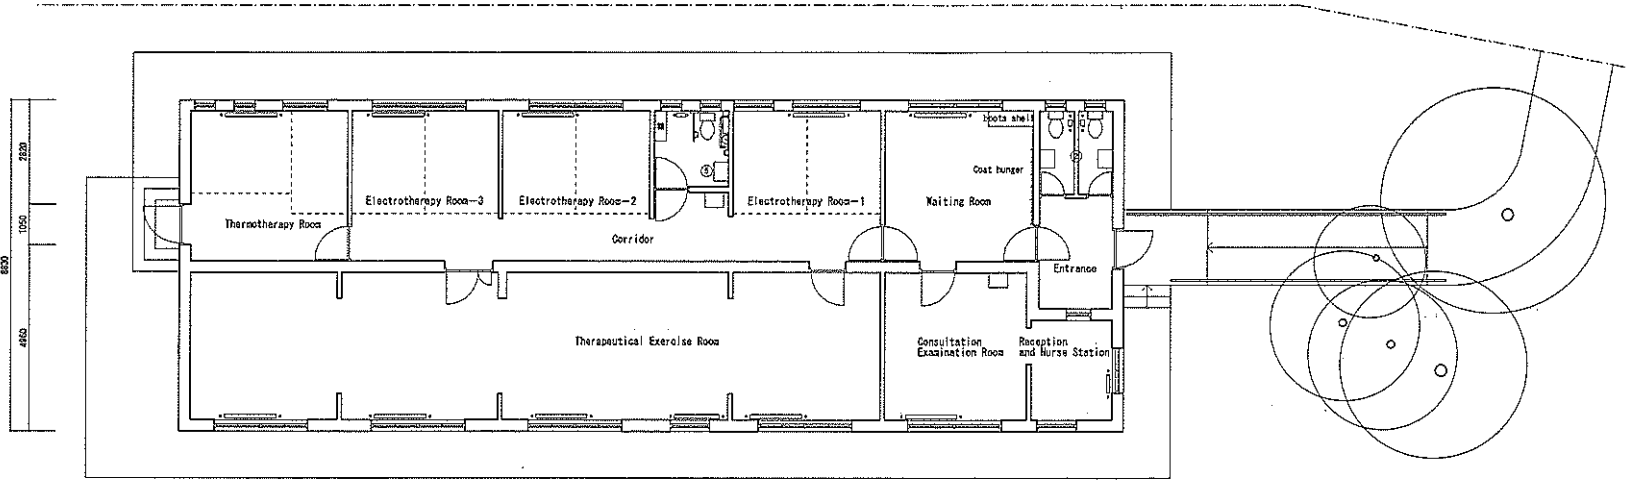



Room Name

①	Entrance
②	Toilet-1 (Ordinary)
③	Waiting Room
④	Electrotherapy Room-1
⑤	Toilet-1 (Wheelchair)
⑥	Electrotherapy Room-2
⑦	Electrotherapy Room-3
⑧	Therapeutic Room
⑨	Therapeutic Exercise Room
⑩	Consultation Examination Room
⑪	Reception and Nurse Station
⑫	Corridor

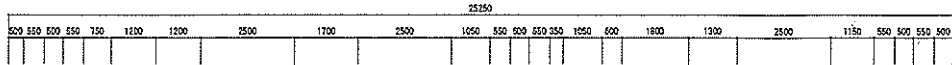

S=1/200

Site No.	01
Site Name	Novi Grad
Drawing	Future Plan

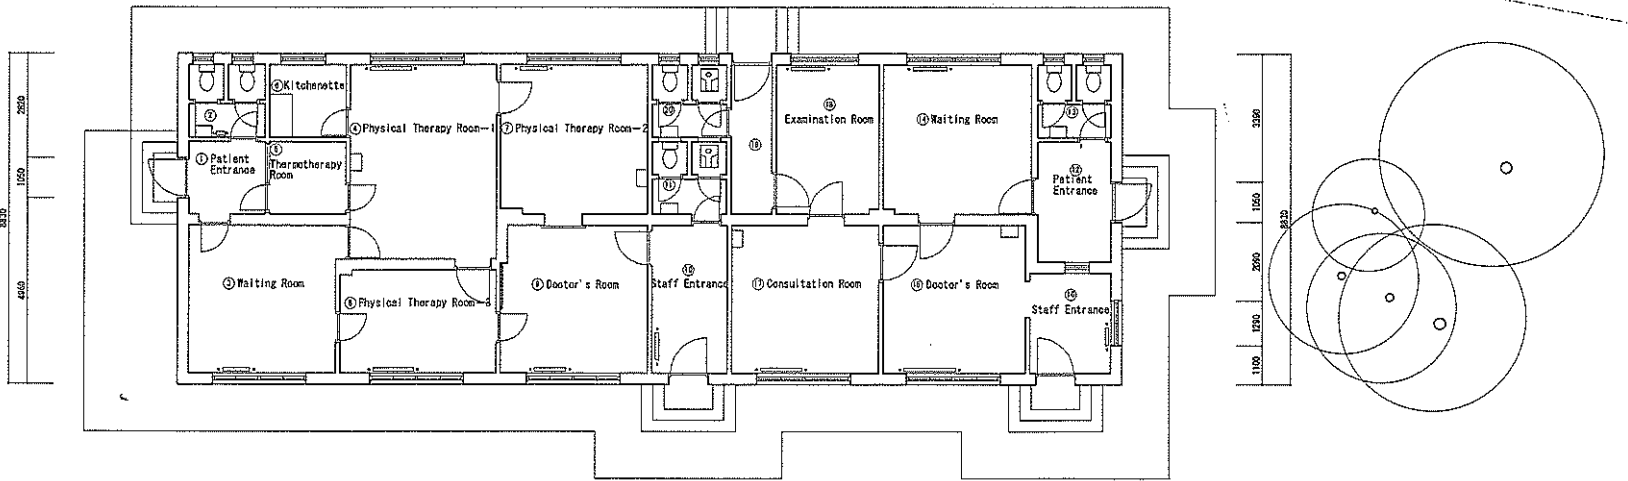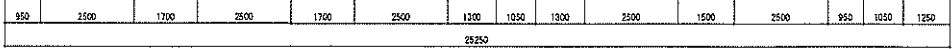

Room Name


Physical Therapy Dept.	
①	Patient Entrance
②	Patient Toilet
③	Waiting Room
④	Physical Therapy Room-1
⑤	Therapeutic Room
⑥	Kitchenette
⑦	Physical Therapy Room-2
⑧	Physical Therapy Room-3
⑨	Doctor's Room
⑩	Staff Entrance
⑪	Staff Toilet

Ophthalmology Dept.	
⑫	Patient Entrance
⑬	Patient Toilet
⑭	Waiting Room
⑮	Doctor's Room
⑯	Staff Entrance
⑰	Consultation Room
⑱	Examination Room
⑲	Staff Entrance
⑳	Staff Toilet



S=1/200

Site No.	01
Site Name	Novi Grad
Drawing	Present Plan

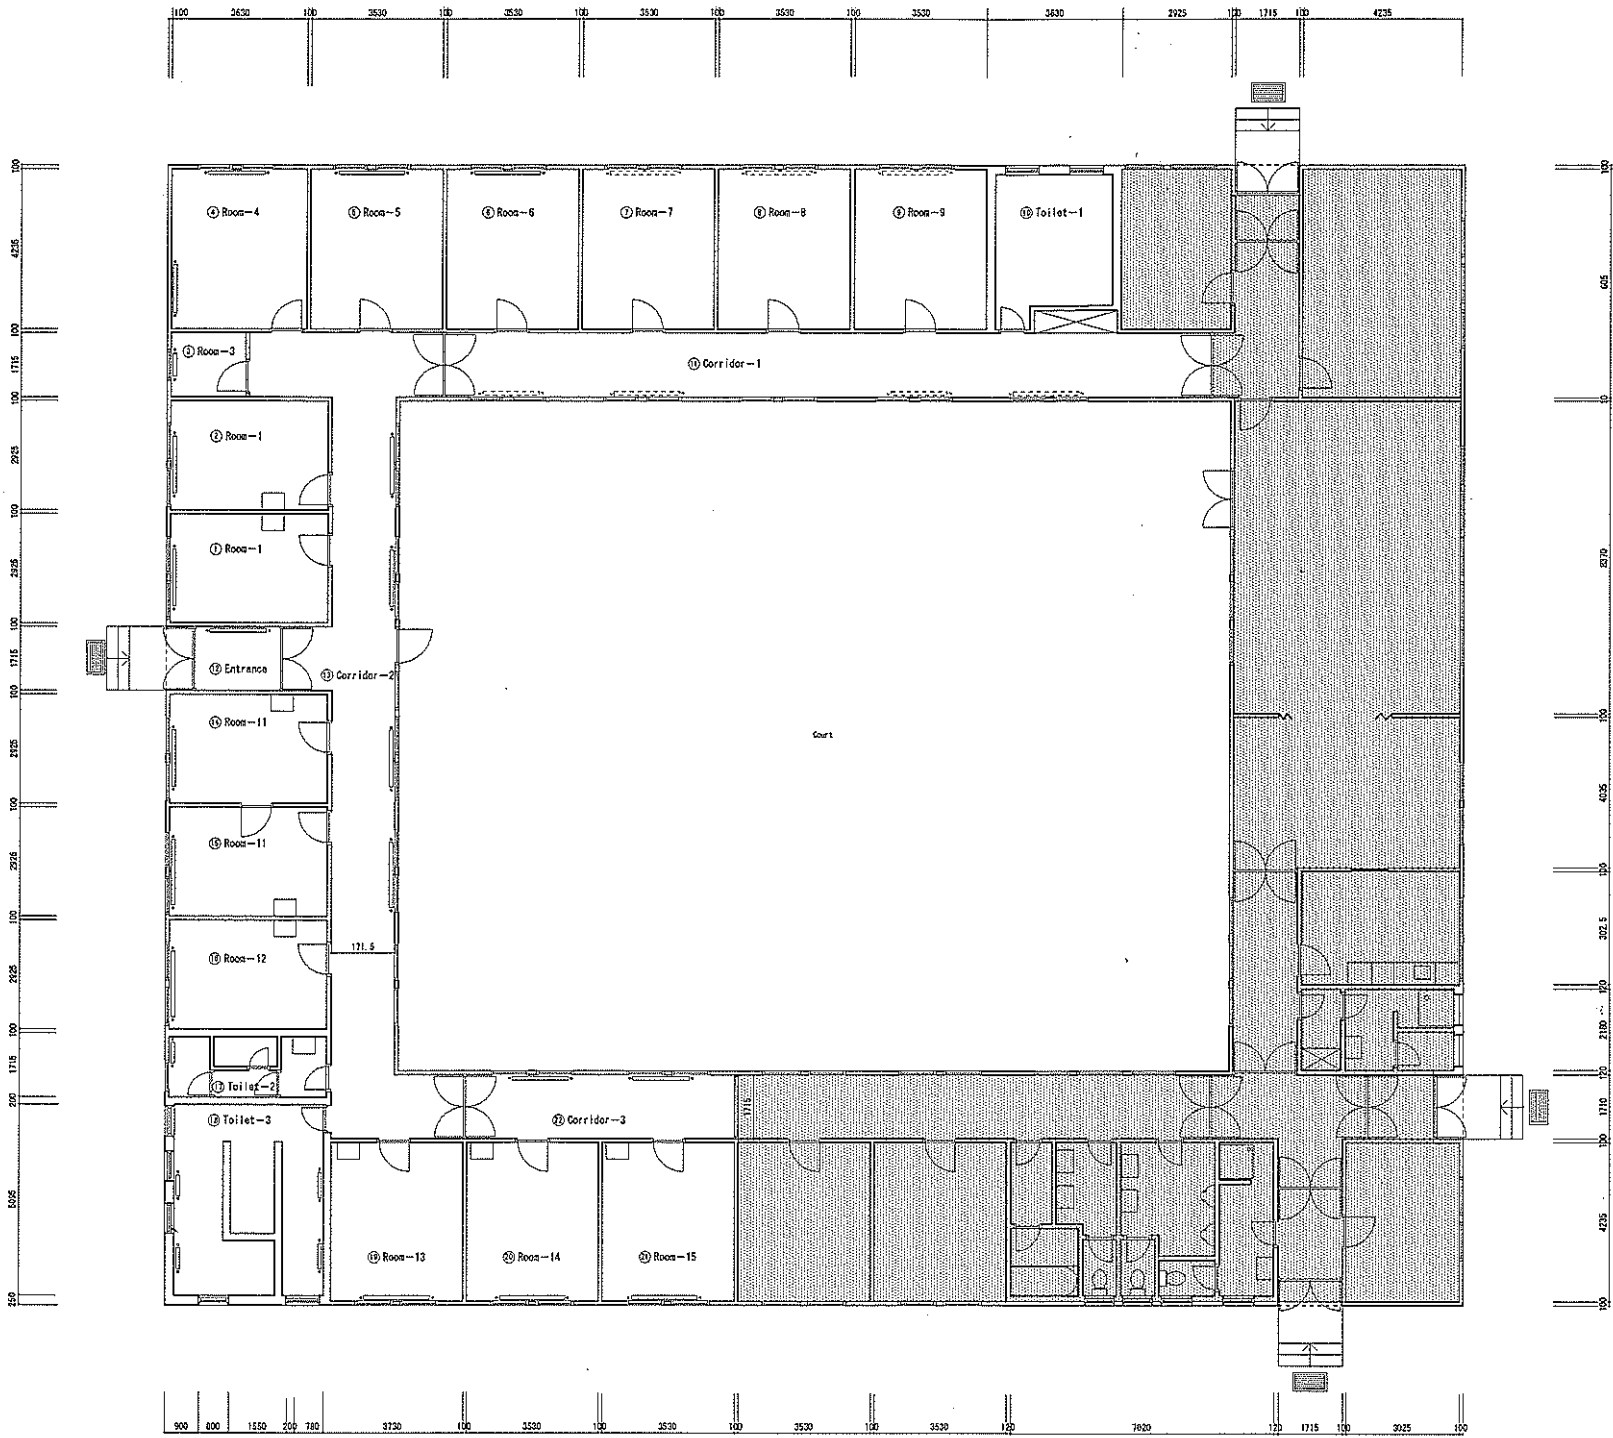


Room Name

①	Room-1
②	Room-2
③	Room-3
④	Room-4
⑤	Room-5
⑥	Room-6
⑦	Room-7
⑧	Room-8
⑨	Room-9
⑩	Toilet-1
⑪	Corridor-1
⑫	Entrance
⑬	Corridor-2
⑭	Room-10
⑮	Room-11
⑯	Room-12
⑰	Toilet-2
⑱	Toilet-3
⑲	Room-13
⑳	Room-14
㉑	Room-15
㉒	Corridor-3




S=1/200

Site No.	02
Site Name	Kozarska Dubica
Drawing	Present Plan

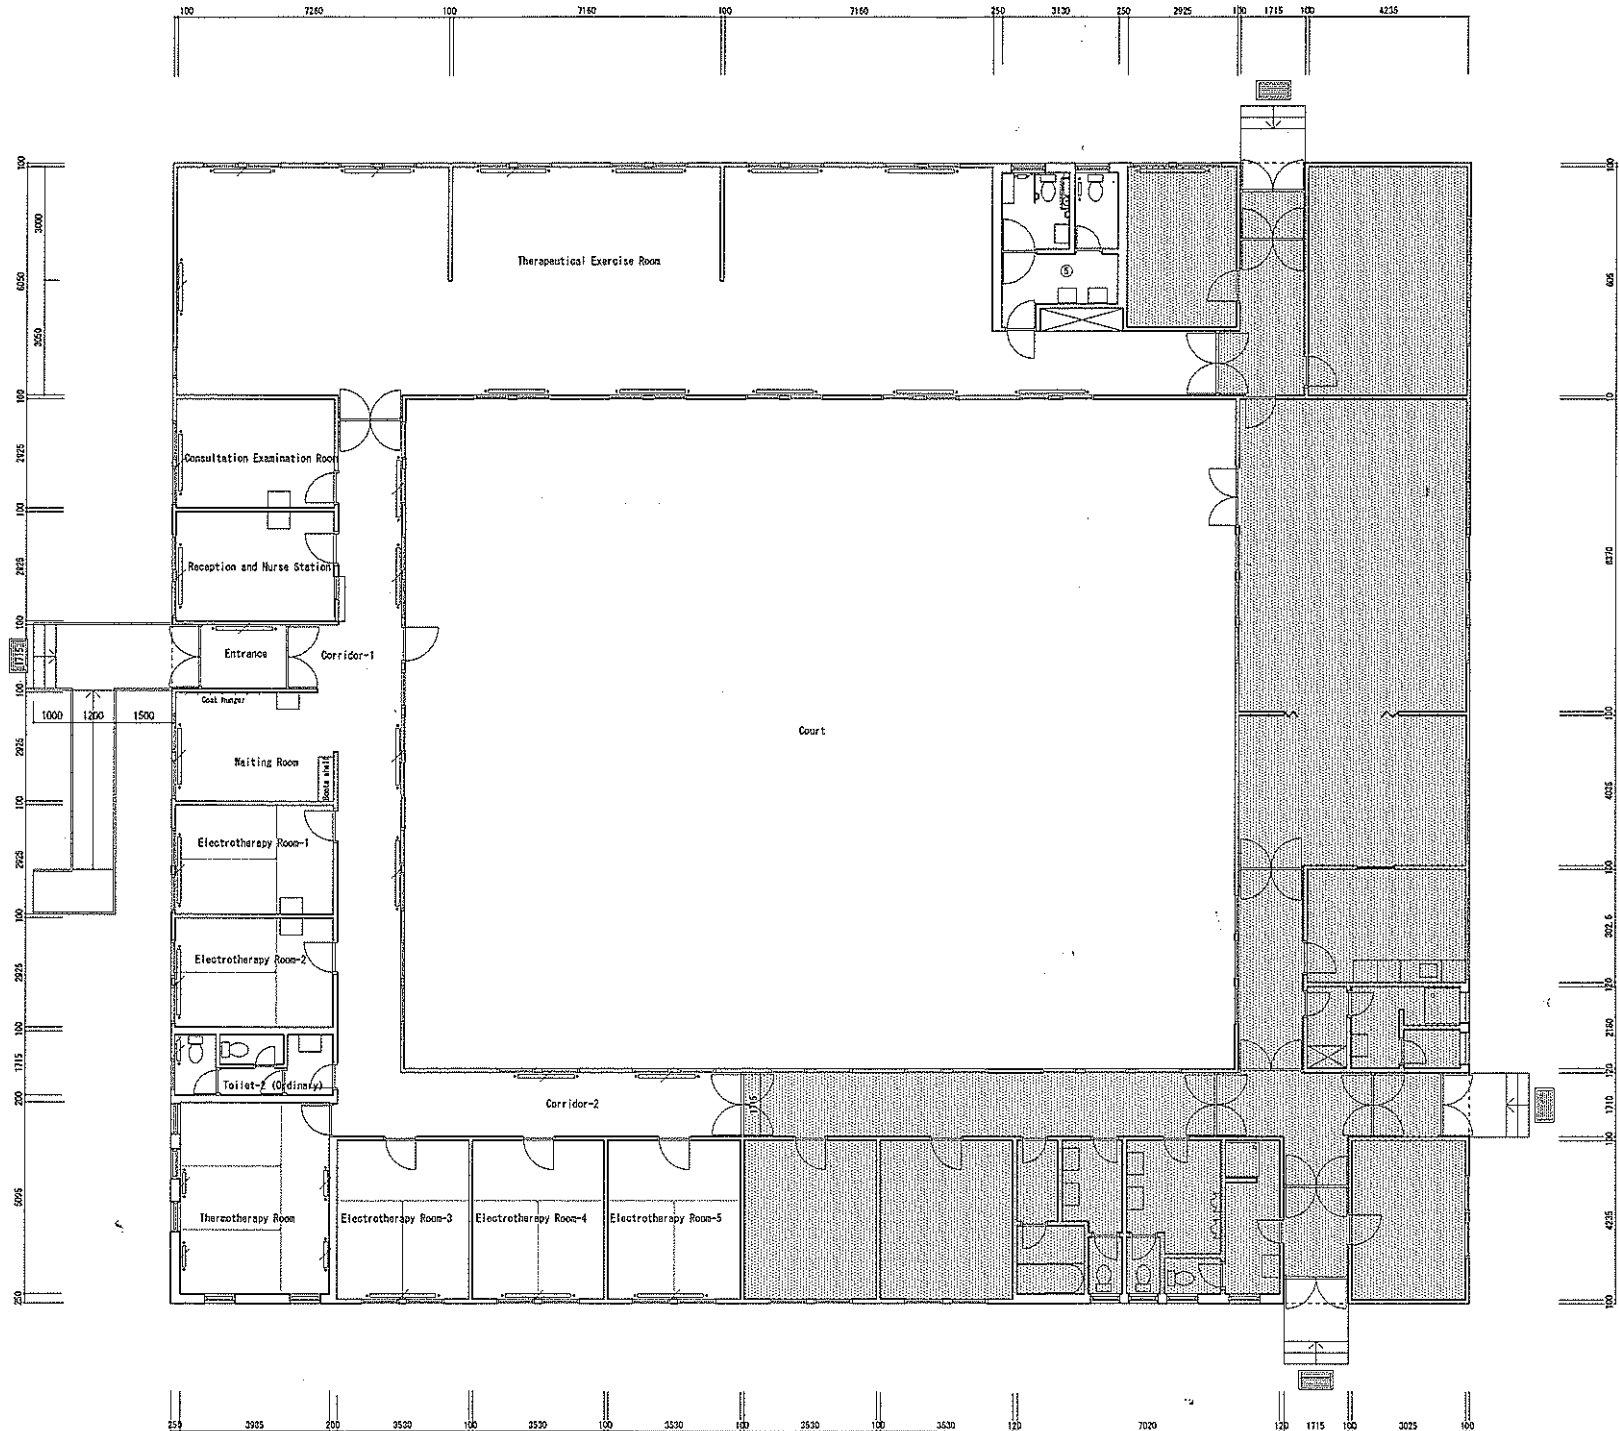


Room Name

①	Entrance
②	Reception and Nurse Station
③	Consultation Examination Room
④	Therapeutic Exercise Room
⑤	Toilet-1 (Staff & Wheelchair User)
⑥	Corridor-1
⑦	Waiting Room
⑧	Electrotherapy Room-1
⑨	Electrotherapy Room-2
⑩	Toilet-2 (Ordinary)
⑪	Therotherapy Room
⑫	Electrotherapy Room-3
⑬	Electrotherapy Room-4
⑭	Electrotherapy Room-5
⑮	Corridor-2

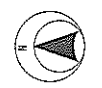

S=1/200

Site No.	02
Site Name	Kozarska Dubica
Drawing	Future Plan

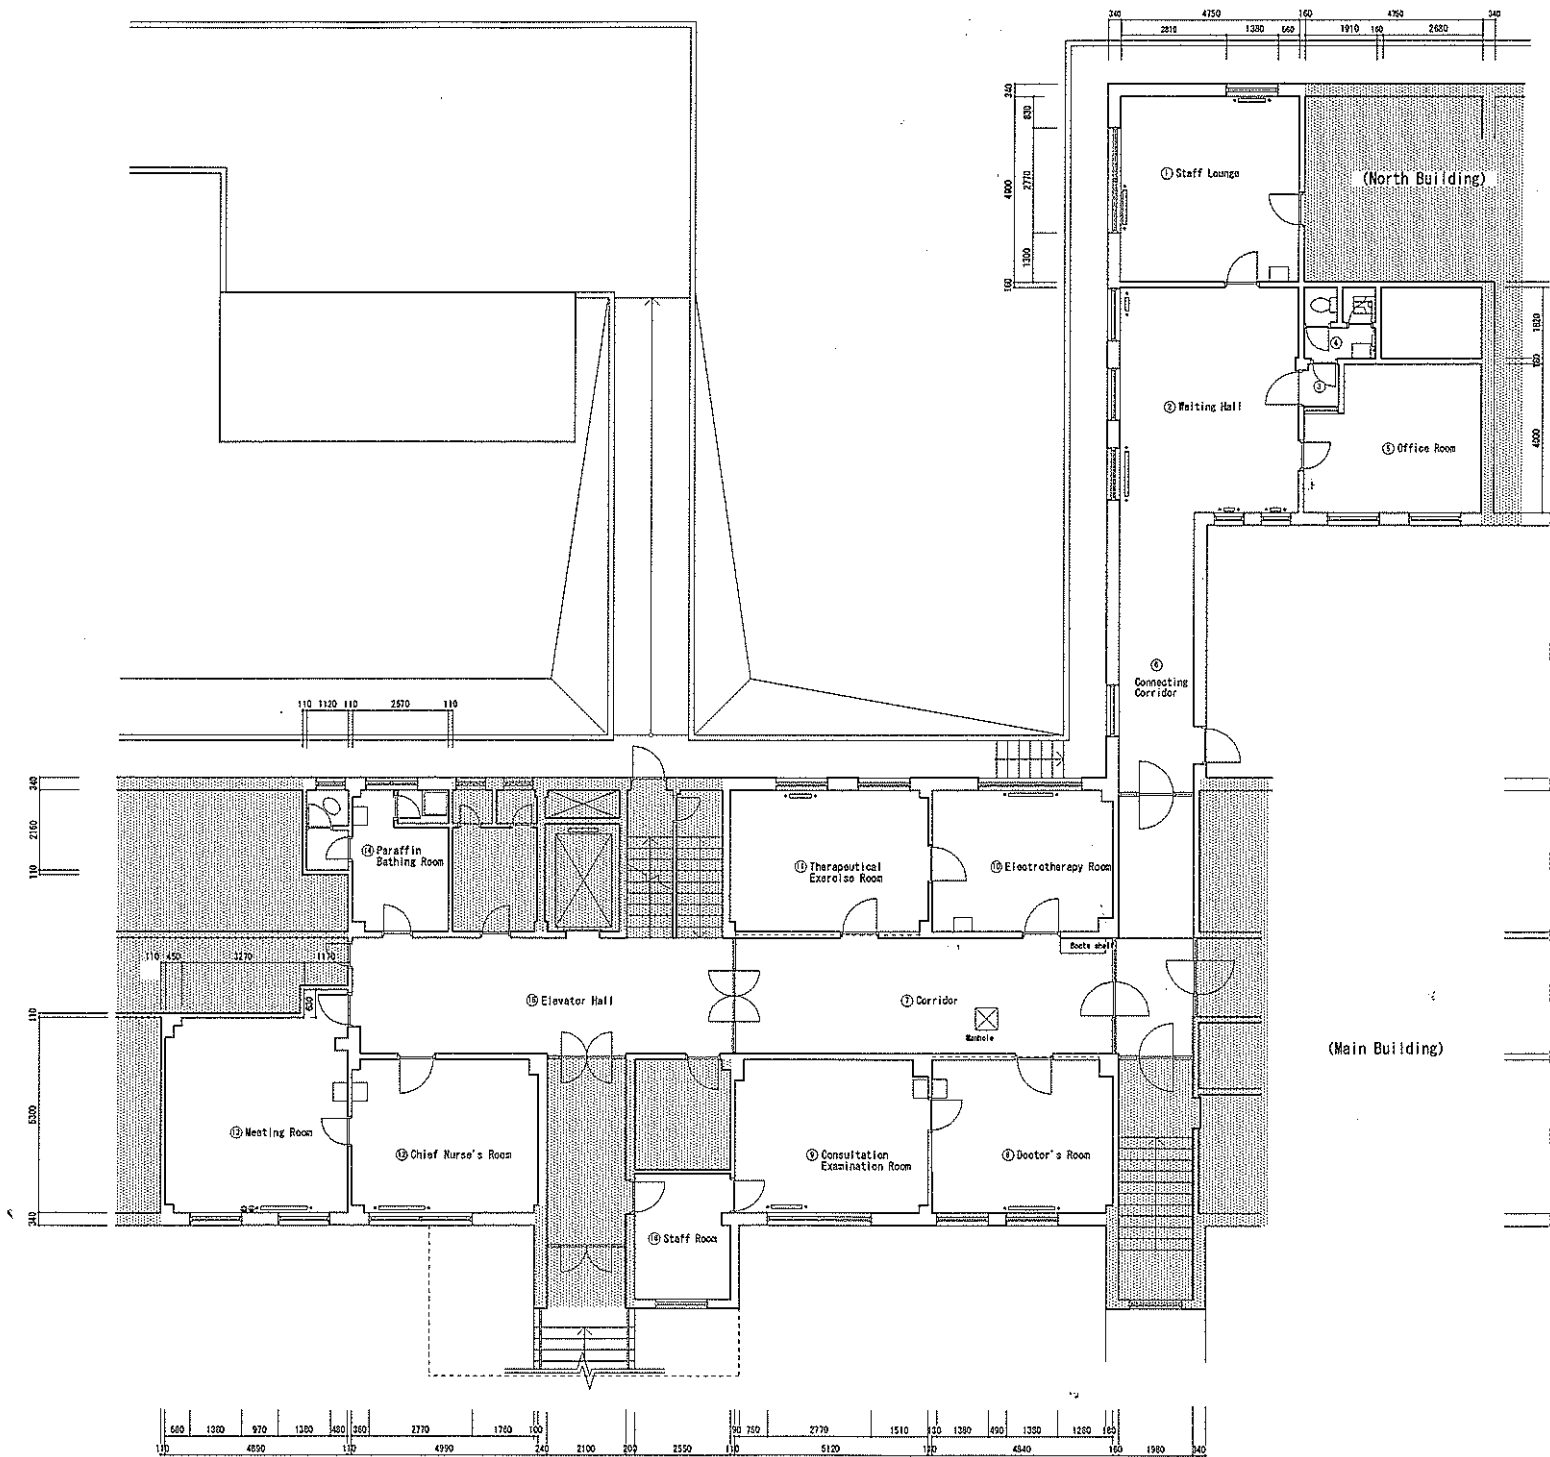


Room Name

①	Staff Lounge
②	Waiting Hall
③	Toilet Anteroom
④	Toilet
⑤	Office Room
⑥	Connecting Corridor
⑦	Corridor
⑧	Doctor's Room
⑨	Consultation Examination Room
⑩	Electrotherapy Room
⑪	Therapeutical Exercise Room
⑫	Chief Nurse's Room
⑬	Meeting Room
⑭	Paraffin Bathing Room
⑮	Elevator Hall
⑯	Staff Room



S=1/200

Site No.	03
Site Name	Srbac
Drawing	Present Plan

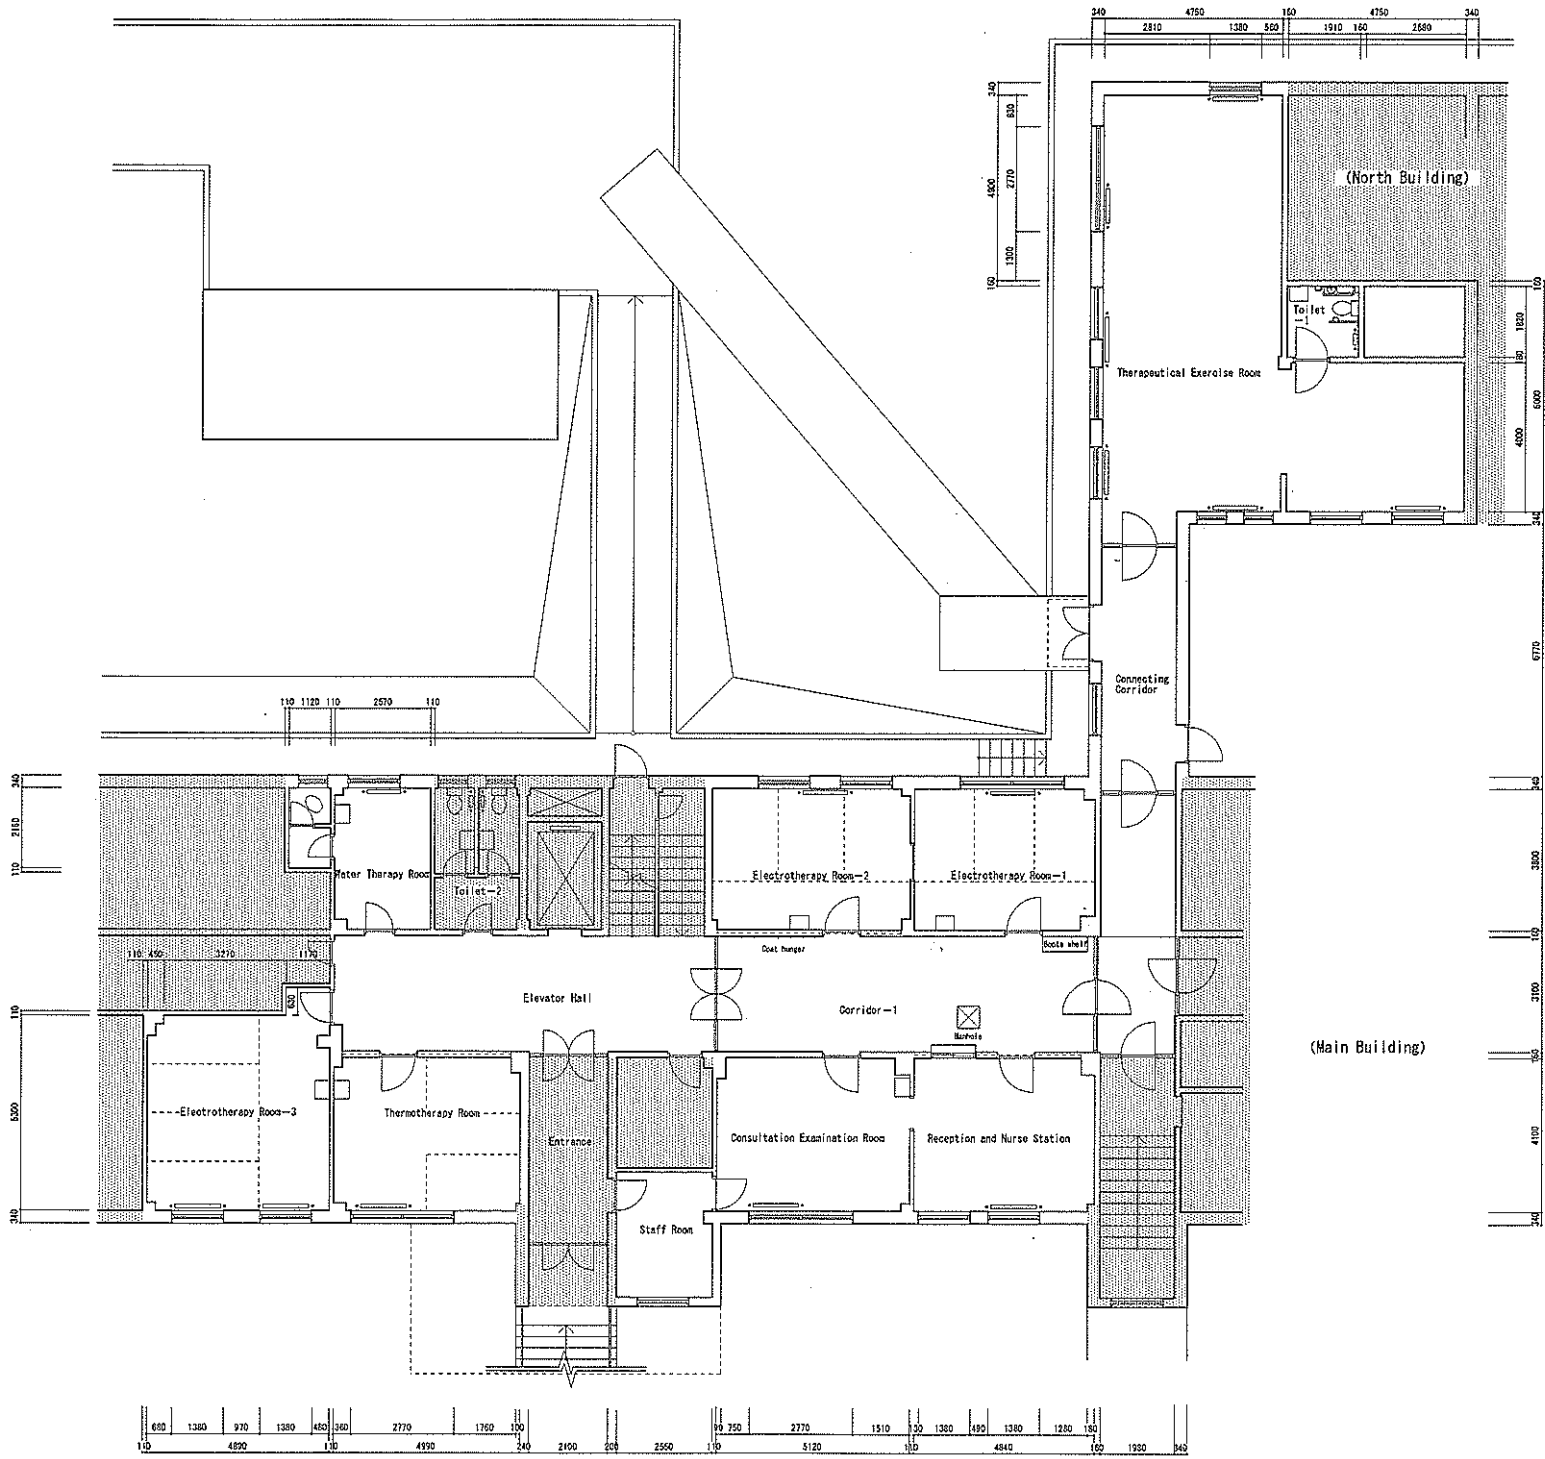

Room Name

①	Connecting Corridor
②	Therapeutic Exercise Room
③	Toilet-1 (Wheelchair User)
④	Corridor-1
⑤	Reception and Nurse Station
⑥	Consultation Examination Room
⑦	Electrotherapy Room-1
⑧	Electrotherapy Room-2
⑨	Therapeutic Room
⑩	Electrotherapy Room-3
⑪	Water Therapy Room
⑫	Toilet-2 (Ordinary)
⑬	Elevator Hall
⑭	Entrance
⑮	Staff Room



S=1/200

Site No.	03
Site Name	Srbac
Drawing	Future Plan





Room Name

①	Entrance
②	Waiting Hall
③	Corridor
④	Toilet-1 (Wheelchair User)
⑤	Toilet-2 (Ordinary)
⑥	Electrotherapy Room-1
⑦	Therapeutic Exercise Room
⑧	Boiler Room
⑨	Electrotherapy Room-2
⑩	Reception and Nurse Station
⑪	Consultation Examination Room
⑫	Electrotherapy Room-3
⑬	Electrotherapy Room-4



S=1/200

Site No.	04
Site Name	Laktasi
Drawing	Future Plan

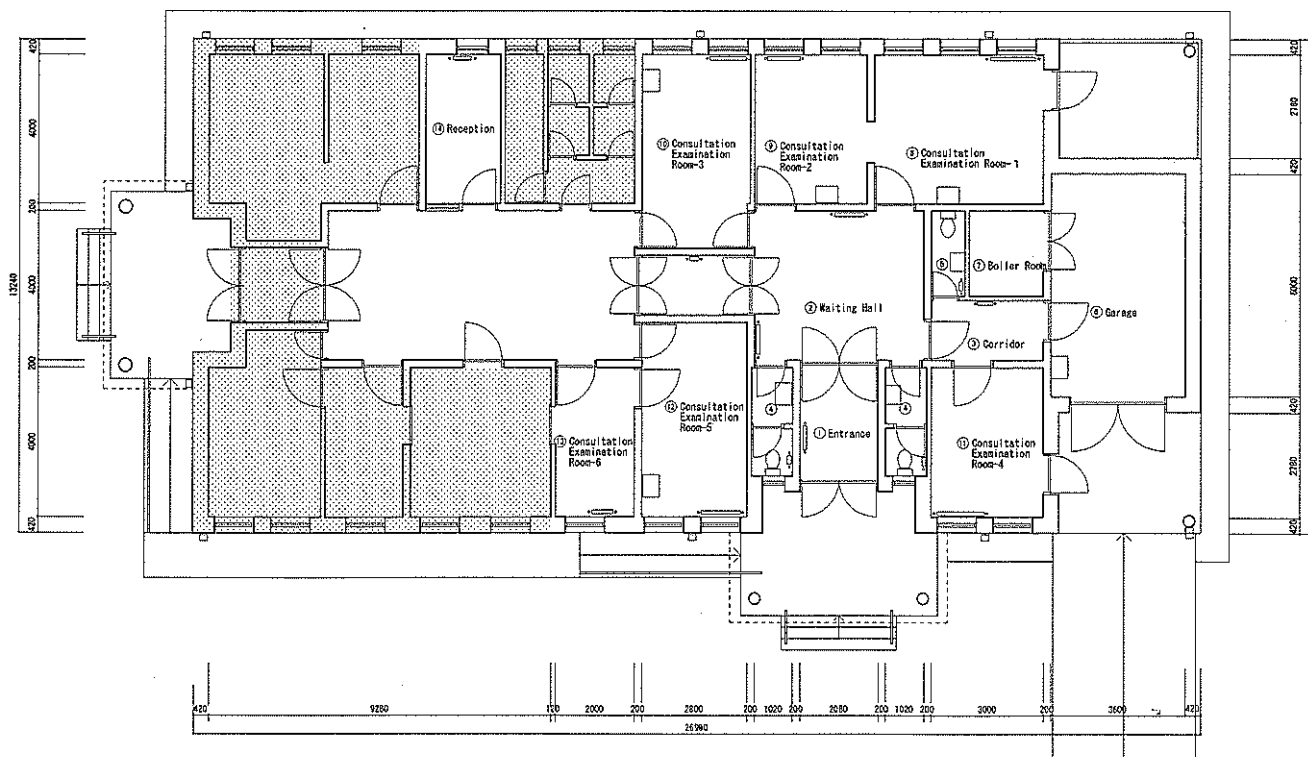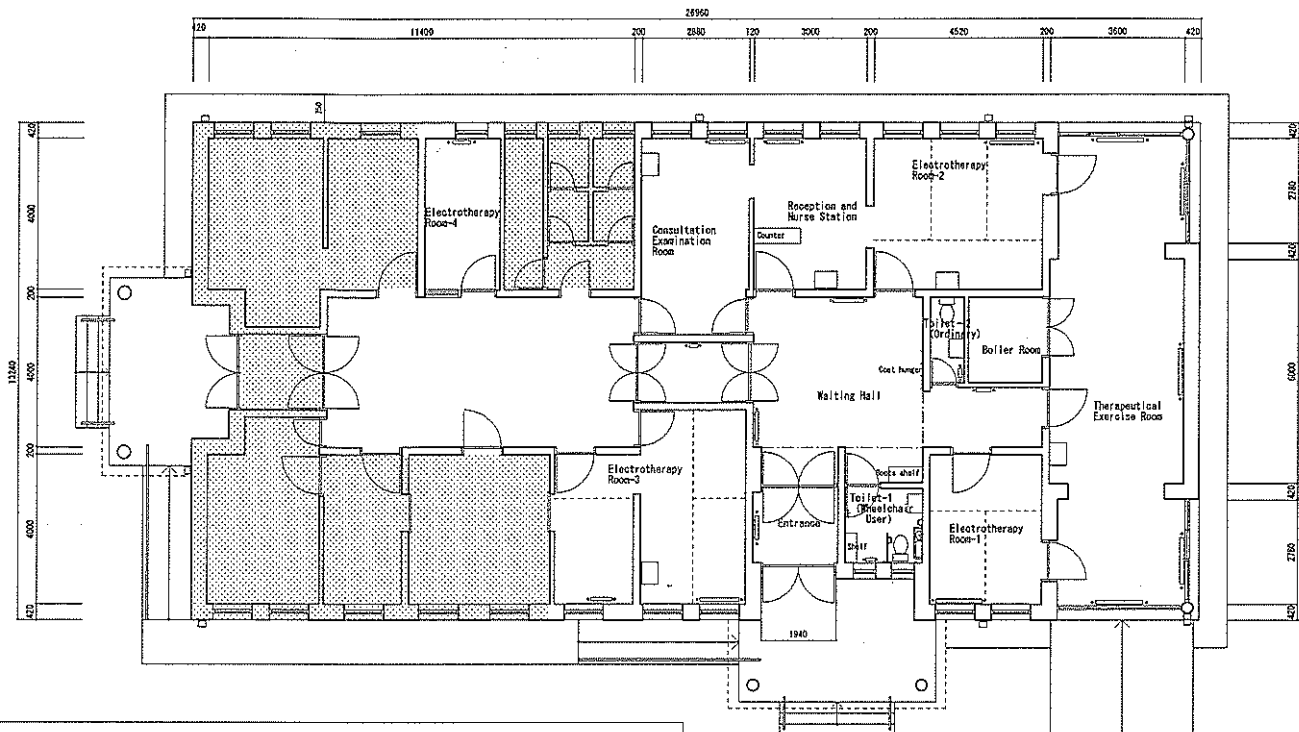


Room Name

①	Entrance
②	Waiting Hall
③	Corridor
④	Toilet-1 -2
⑤	Toilet-3
⑥	Garage
⑦	Boiler Room
⑧	Consultation Examination Room-1
⑨	Consultation Examination Room-2
⑩	Consultation Examination Room-3
⑪	Consultation Examination Room-4
⑫	Consultation Examination Room-5
⑬	Consultation Examination Room-6
⑭	Reception



S=1/200

Site No.	04
Site Name	Laktasi
Drawing	Present Plan

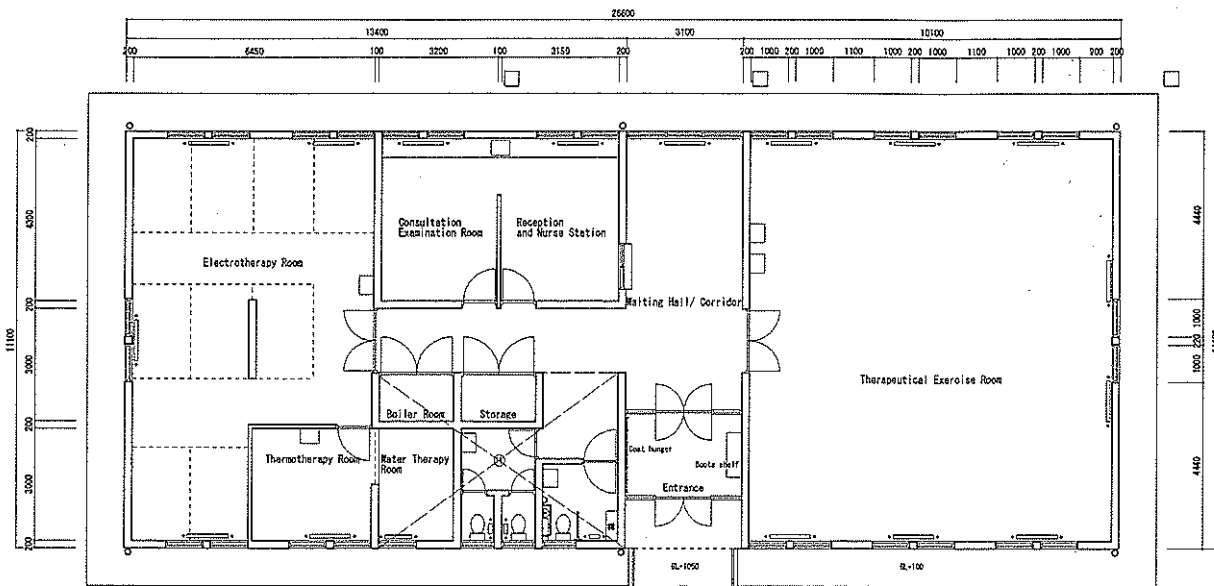

Room Name


①	Entrance
②	Waiting Hall/ Corridor
③	Corridor
④	Reception and Nurse Station
⑤	Consultation Examination Room
⑥	Electrotherapy Room
⑦	Thermotherapy Room
⑧	Water Therapy Room
⑨	Boiler Room
⑩	Storage
⑪	Toilet-1 (Ordinary)
⑫	Toilet-2 (Wheelchair User)
⑬	Therapeutic Exercise Room






S=1/200

Site No.	05
Site Name	Kotor Varos
Drawing	Futura Plan

Brick structure

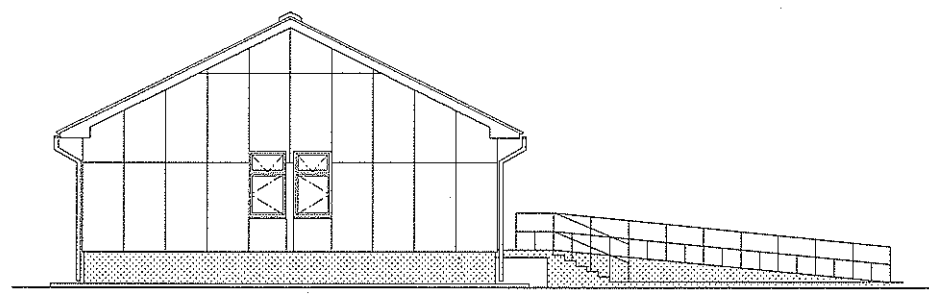


Site No.	05
Site Name	Kotor Varos
Drawing	Futura Plan

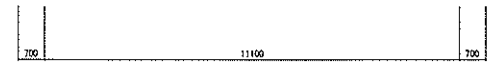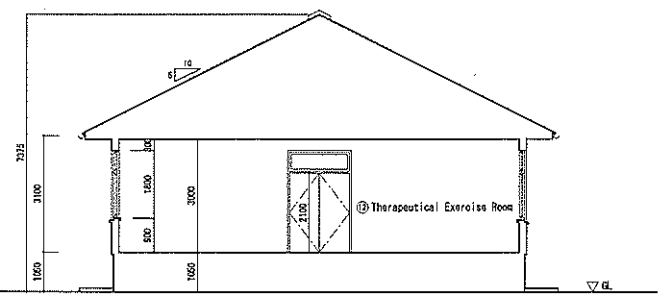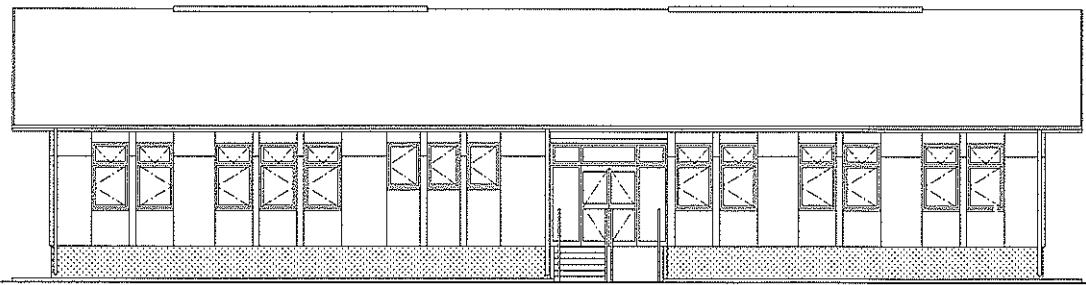



54820

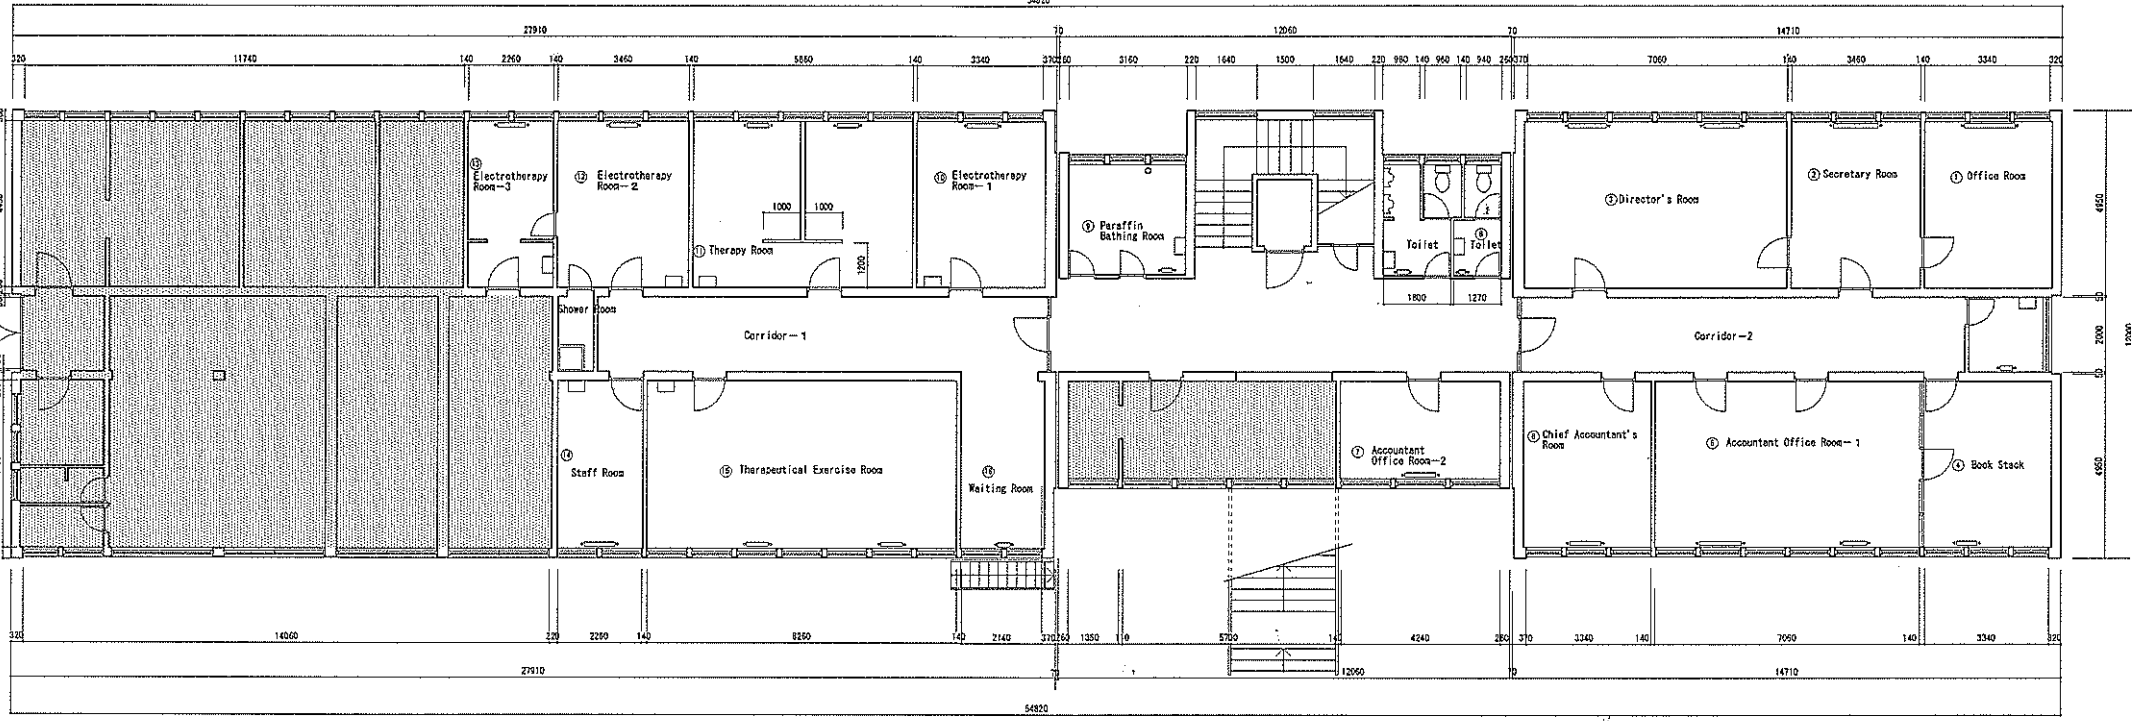


Room Name

①	Office Room
②	Secretary Room
③	Director's Room
④	Book Stack
⑤	Accountant Office Room-1
⑥	Chief Accountant's Room
⑦	Accountant Office Room-2
⑧	Toilet
⑨	Paraffin Bathing Room
⑩	Electrotherapy Room-1
⑪	Therapy Room
⑫-1	Electrotherapy Room-2
⑬-1	Shower Room
⑭	Electrotherapy Room-3
⑮	Staff Room
⑯	Therapeutical Exercise Room
⑰	Waiting Room



S=1/200

Site No.	05
Site Name	Derventa
Drawing	Present Plan

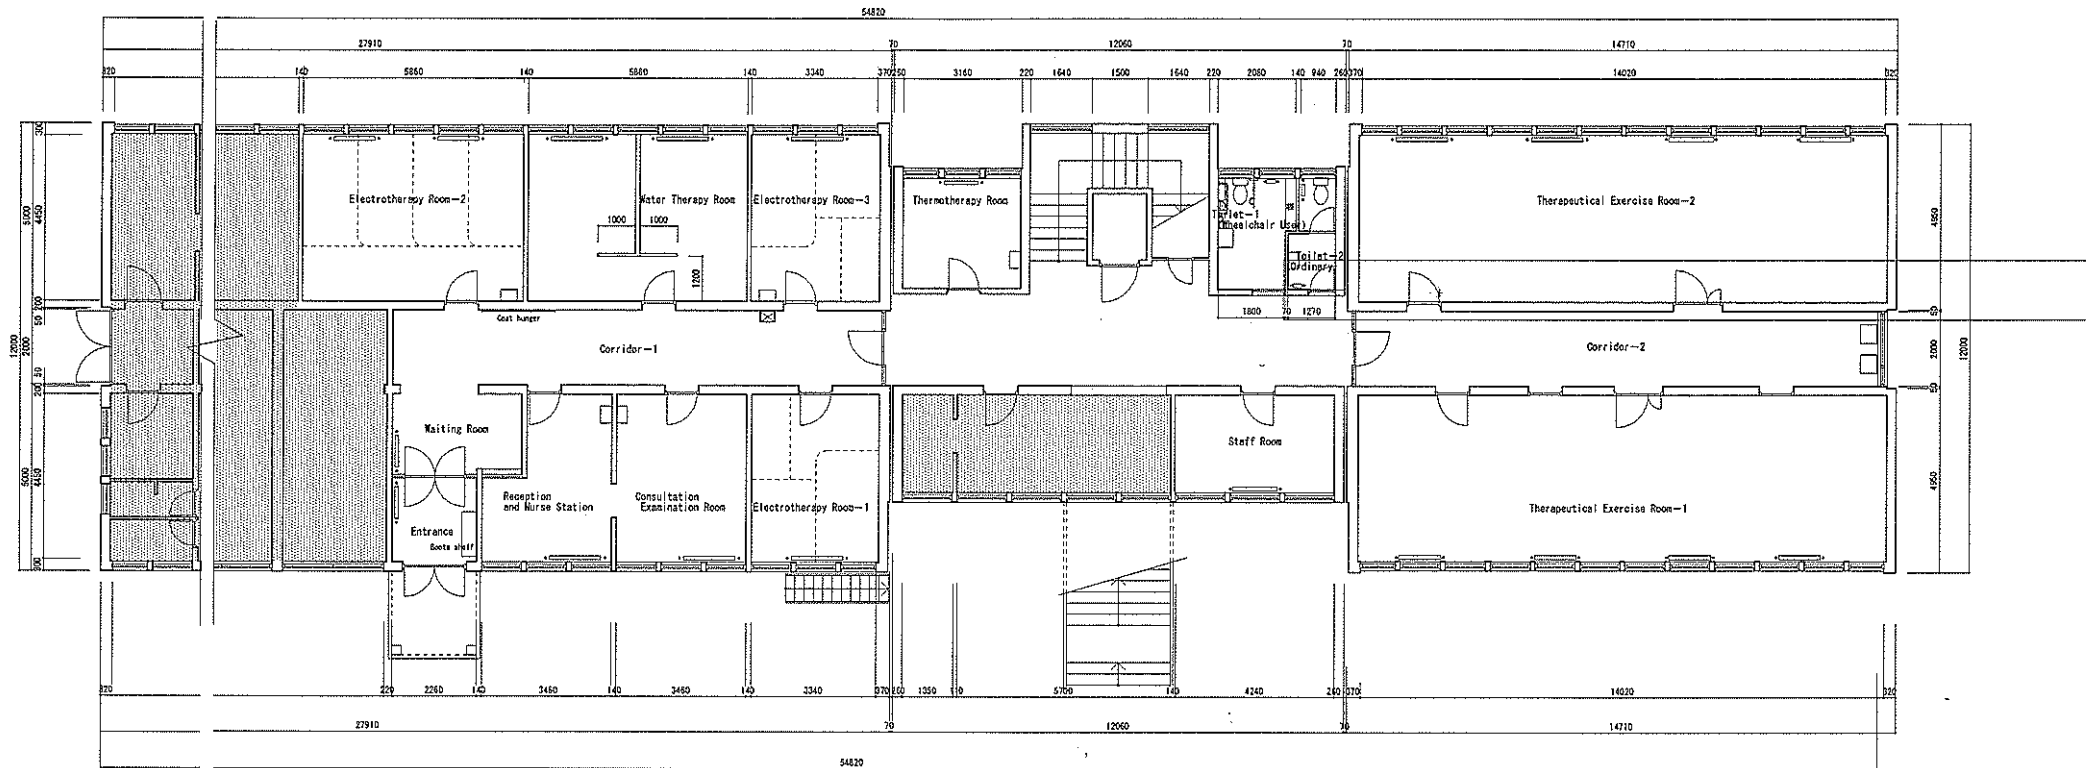


Room Name

①	Entrance
②	Waiting Room
③	Corridor-1
④	Reception and Nurse Station
⑤	Consultation Examination Room
⑥	Electrotherapy Room-1
⑦	Electrotherapy Room-2
⑧	Water Therapy Room
⑨	Electrotherapy Room-3
⑩	Toilet-1 (Wheelchair User)
⑪	Toilet-2 (Ordinary)
⑫	Staff Room
⑬	Thermotherapy Room
⑭	Therapeutic Exercise Room-1
⑮	Corridor-2
⑯	Therapeutic Exercise Room-2



S=1/200

Site No.	06
Site Name	Dervonta
Drawing	Future Plan

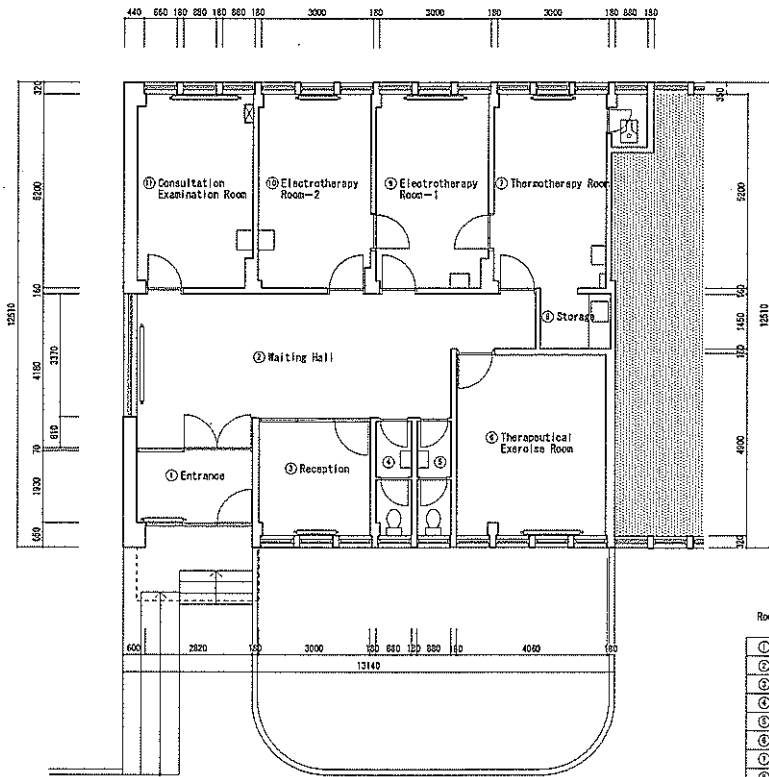


Room Name

①	Entrance
②	Waiting Hall
③	Reception
④	Toilet-1 (Ordinary)
⑤	Toilet-2 (Wheelchair User)
⑥	Therapeutical Exercise Room
⑦	Therotherapy Room
⑧	Storage
⑨	Electrotherapy Room-1
⑩	Electrotherapy Room-2
⑪	Consultation Examination Room



S=1/200

Site No.	07
Site Name	Samsac
Drawing	Present Plan

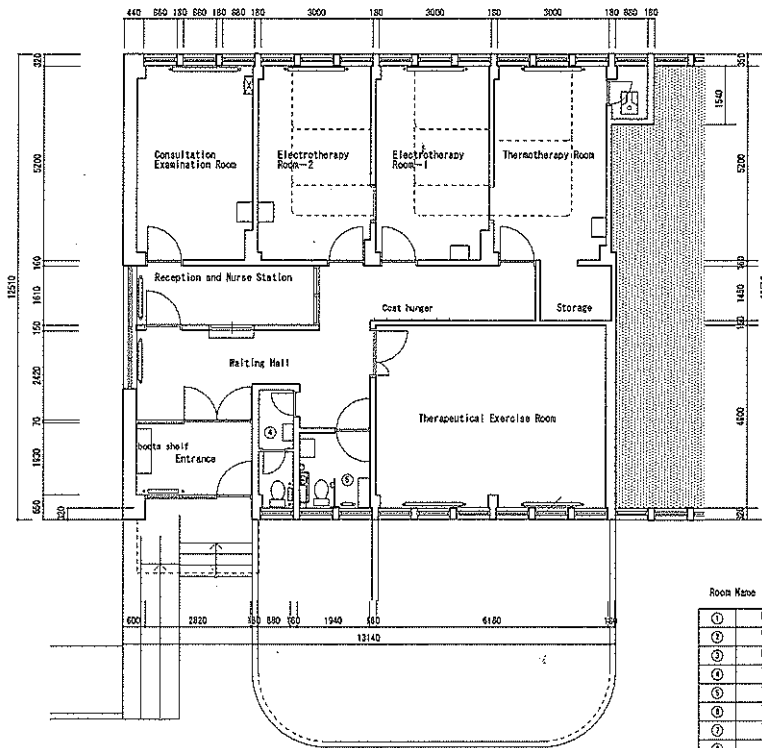


Room Name

①	Entrance
②	Waiting Hall
③	Reception and Nurse Station
④	Toilet-1 (Ordinary)
⑤	Toilet-2 (Wheelchair User)
⑥	Therapeutical Exercise Room
⑦	Therotherapy Room
⑧	Storage
⑨	Electrotherapy Room-1
⑩	Electrotherapy Room-2
⑪	Consultation Examination Room



S=1/200

Site No.	07
Site Name	Samsac
Drawing	Future Plan

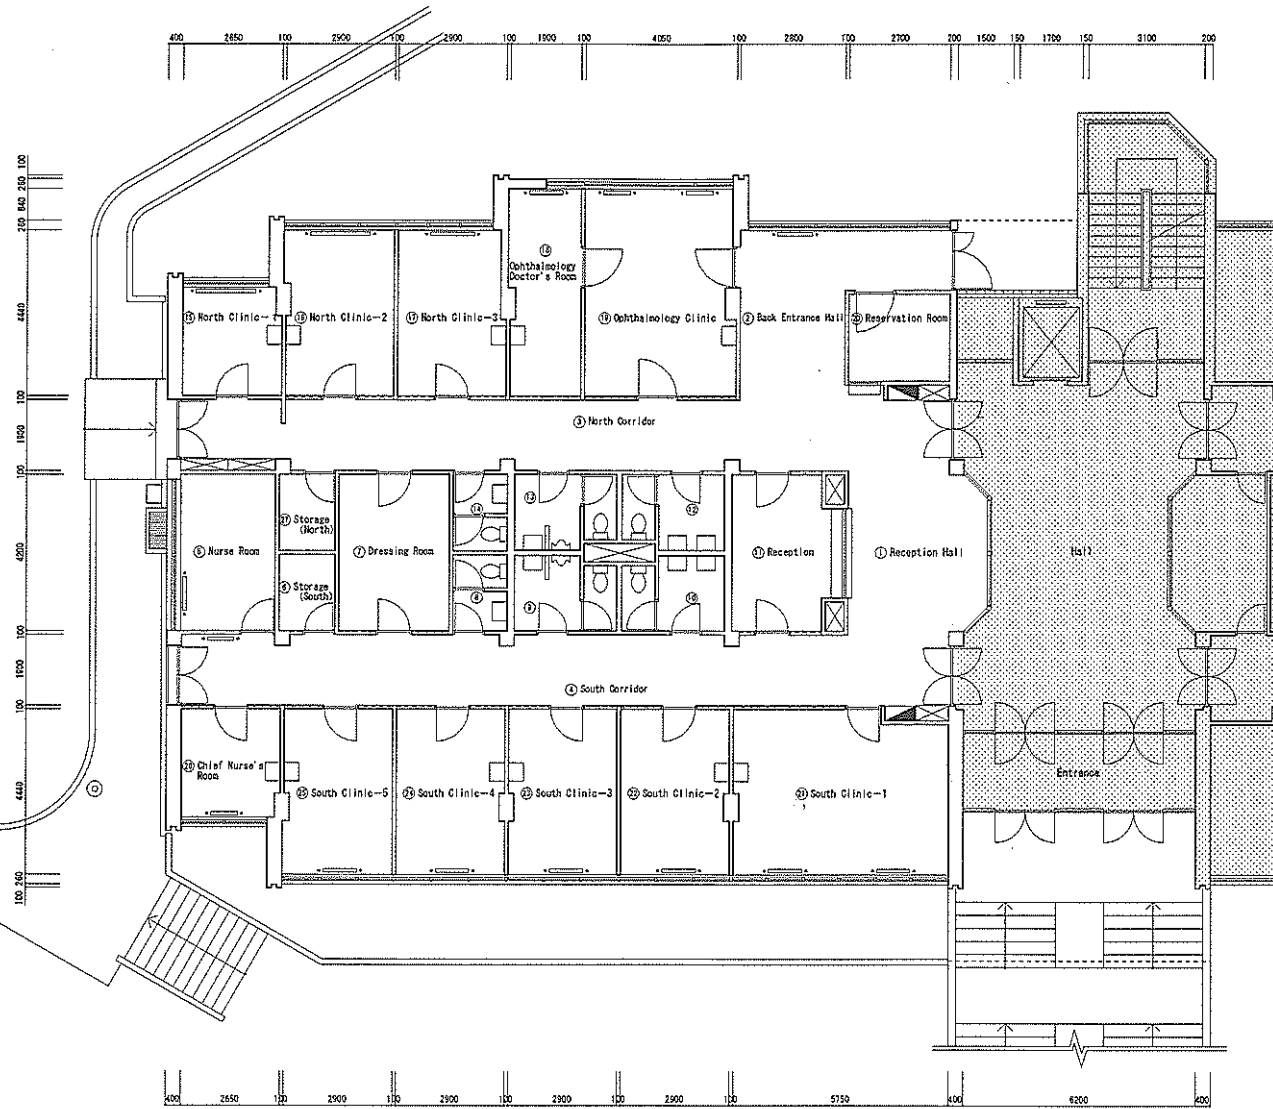


Room Name

①	Reception Hall
②	Back Entrance Hall
③	North Corridor
④	South Corridor
⑤	Nurse Room
⑥	Storage (South)
⑦	Dressing Room
⑧	South Staff Toilet
⑨	South Patient Toilet (Male)
⑩	South Patient Toilet (Female)
⑪	Reception
⑫	North Patient Toilet (Female)
⑬	North Patient Toilet (Male)
⑭	North Staff Toilet
⑮	North Clinic-1
⑯	North Clinic-2
⑰	North Clinic-3
⑱	Ophthalmology Doctor's Room
⑲	Ophthalmology Clinic
⑳	Reservation Room
㉑	South Clinic-1
㉒	South Clinic-2
㉓	South Clinic-3
㉔	South Clinic-4
㉕	South Clinic-5
㉖	Chief Nurse's Room
㉗	Storage (North)



S=1/200

Site No.	08
Site Name	Zvornik
Drawing	Present Plan

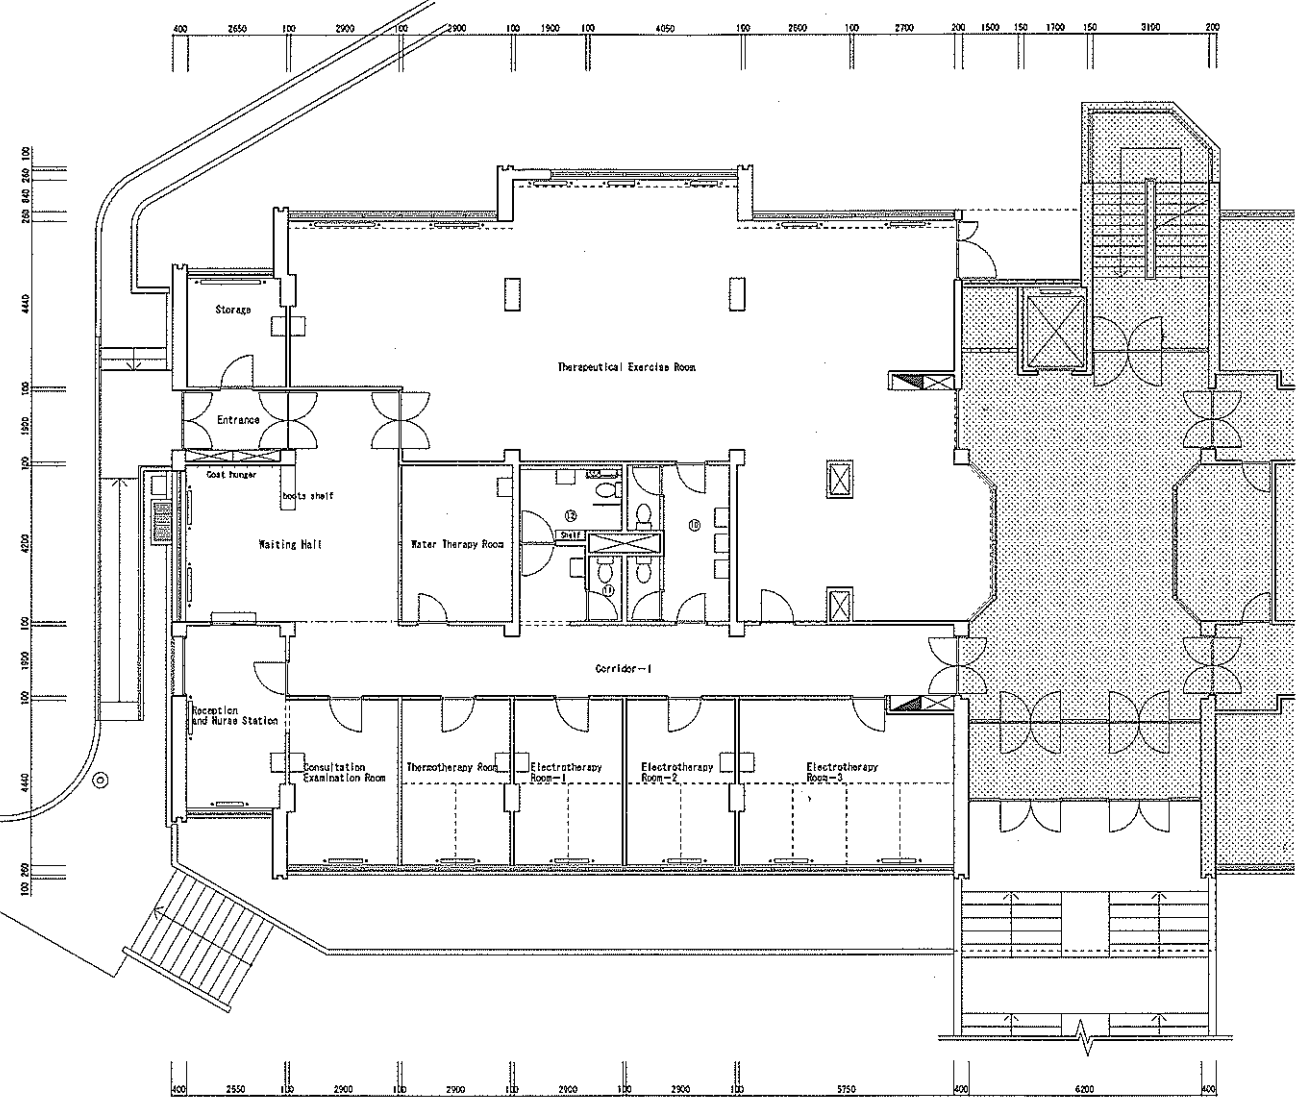


Room Name

①	Waiting Hall
②	Reception and Nurse Station
③	Consultation Examination Room
④	Thermotherapy Room
⑤	Therapeutical Exercise Room
⑥	Electrotherapy Room-1
⑦	Electrotherapy Room-2
⑧	Electrotherapy Room-3
⑨	Corridor-1
⑩	Toilet-1 (Ordinary)
⑪	Toilet-2 (Staff)
⑫	Toilet-3 (Wheelchair User)
⑬	Water Therapy Room
⑭	Therapeutical Exercise Room
⑮	Storage



S=1/200

Site No.	08
Site Name	Zvornik
Drawing	Futuro Plan

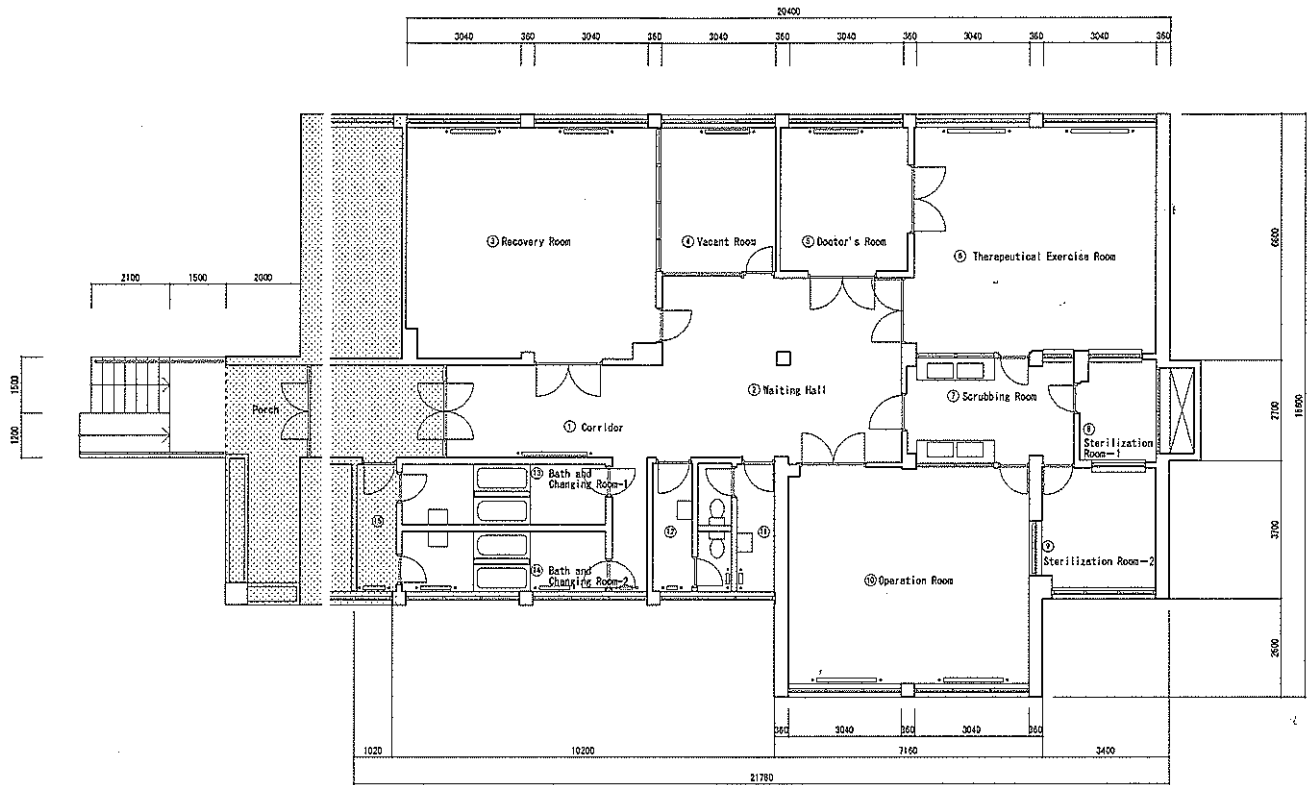


Room Name

①	Corridor
②	Waiting Hall
③	Recovery Room
④	Vacant Room
⑤	Doctor's Room
⑥	Therapeutic Exercise Room
⑦	Scrubbing Room
⑧	Sterilization Room-1
⑨	Sterilization Room-2
⑩	Operation Room
⑪	Toilet-1
⑫	Toilet-2
⑬	Bath and Changing Room-1
⑭	Bath and Changing Room-2
⑮	Asteroom



S=1/200

Site No.	09
Site Name	Vlasenica
Drawing	Present Plan

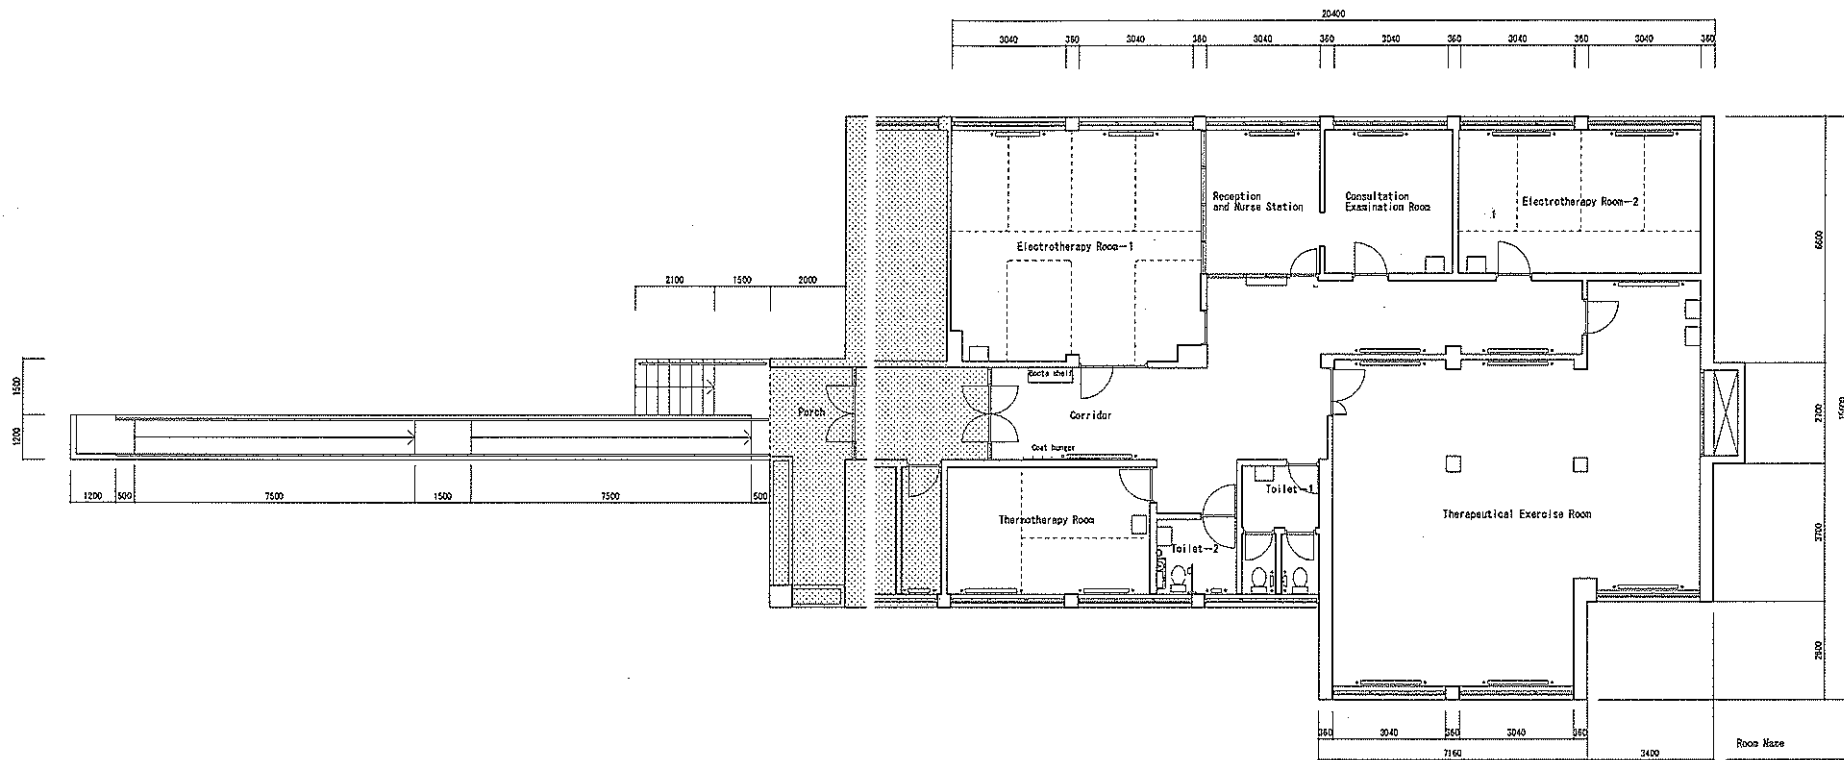

Room Name

①	Corridor
②	Electrotherapy Room-1
③	Reception and Nurse Station
④	Consultation Examination Room
⑤	Electrotherapy Room-2
⑥	Therapeutic Exercise Room
⑦	Toilet-1 (Ordinary)
⑧	Toilet-2 (Wheelchair User)
⑨	Therotherapy Room



S=1/200

Site No.	09
Site Name	Viasonica
Drawing	Future Plan

