



LEGEND:
 ----- EXISTING ELEVATION

REV. NO.		DATE		COORDINATE		BY		APPROVED		DATE		JAPAN INTERNATIONAL COOPERATION AGENCY (JICA) COMISION EJECUTIVA PORTUARIA AUTONOMA (CEPA)	THE DETAILED DESIGN ON PORT REACTIVATION PROJECT IN LA UNION PROVINCE OF THE REPUBLIC OF EL SALVADOR NIPPON KOEI CO., LTD.	DESIGNED BY :	SECTION :	REVETMENT WORK	DATE :	OCTOBER/2002
														CHECKED BY :	SUB-SECTION :	EAST REVETMENT	SCALE :	1 : 600
												APPROVED BY :	TITLE :	CROSS SECTION (1)	DRAWING NO:		RV-02-004	

NO.0

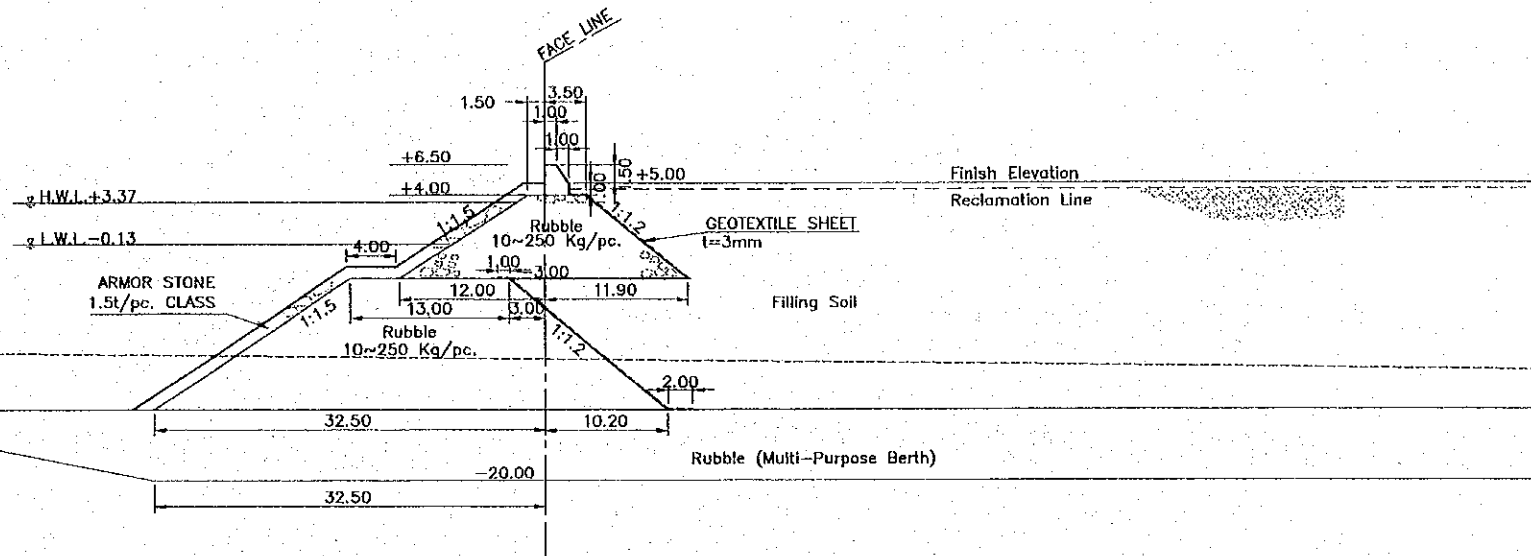

NO.0+3.00

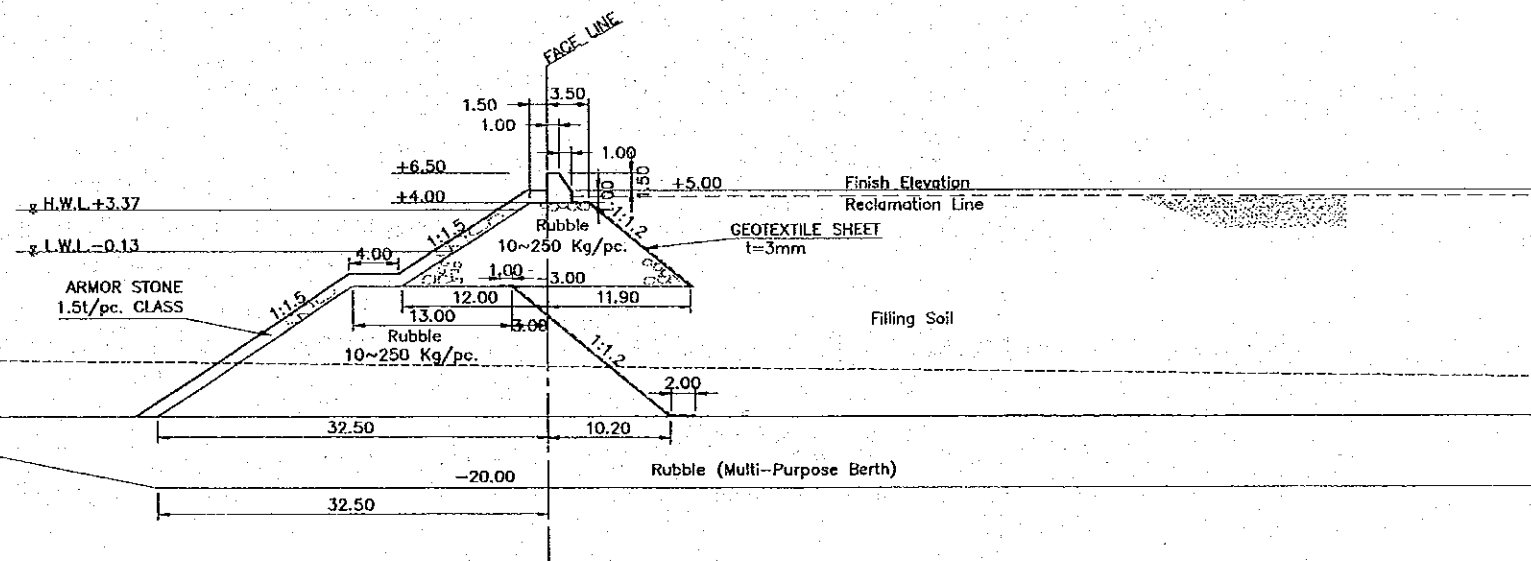

LEGEND:
 ----- EXISTING ELEVATION

REV. NO.	DATE	COORDINATE	BY	APPROVED	DATE

JICA
 JAPAN INTERNATIONAL COOPERATION AGENCY (JICA)
CEPA
 COMISION EJECUTIVA PORTUARIA AUTONOMA (CEPA)


THE DETAILED DESIGN ON PORT REACTIVATION PROJECT IN LA UNION PROVINCE OF THE REPUBLIC OF EL SALVADOR
NKC
 NIPPON KOEI CO., LTD.

DESIGNED BY :
 CHECKED BY :
 APPROVED BY :


SECTION : REVETMENT WORK
 SUB-SECTION : EAST REVETMENT
 TITLE : CROSS SECTIONS (2)

DATE : OCTOBER/2002
 SCALE : 1:600
 DRAWING NO: RV-02-005

NO.1

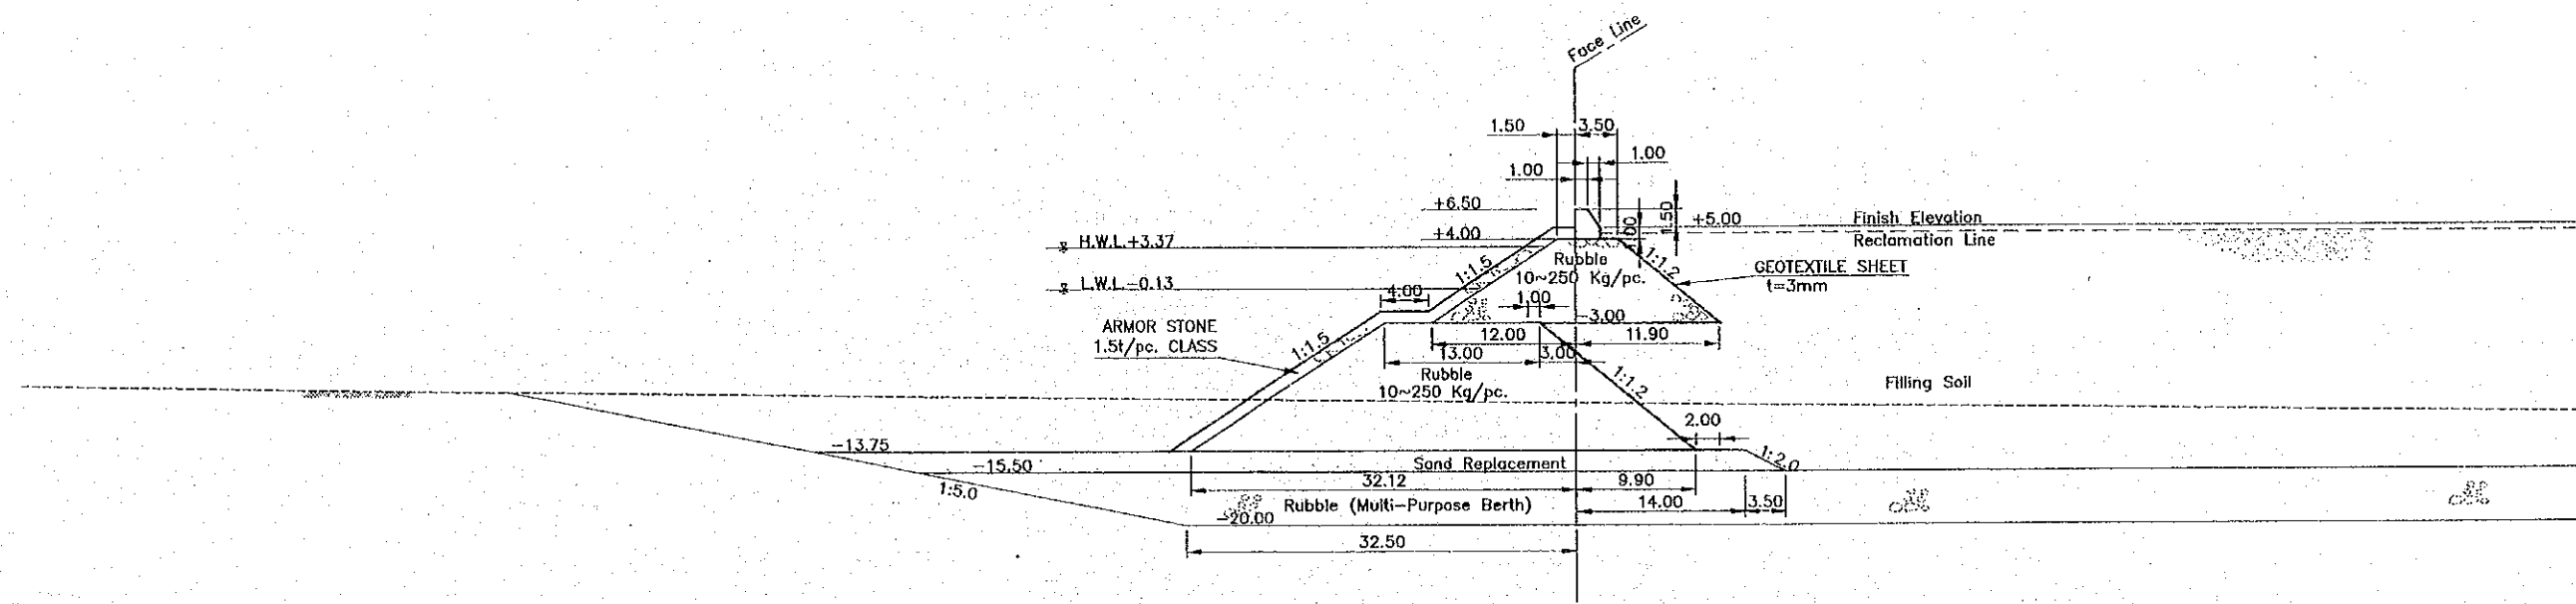

NO.1+9.00

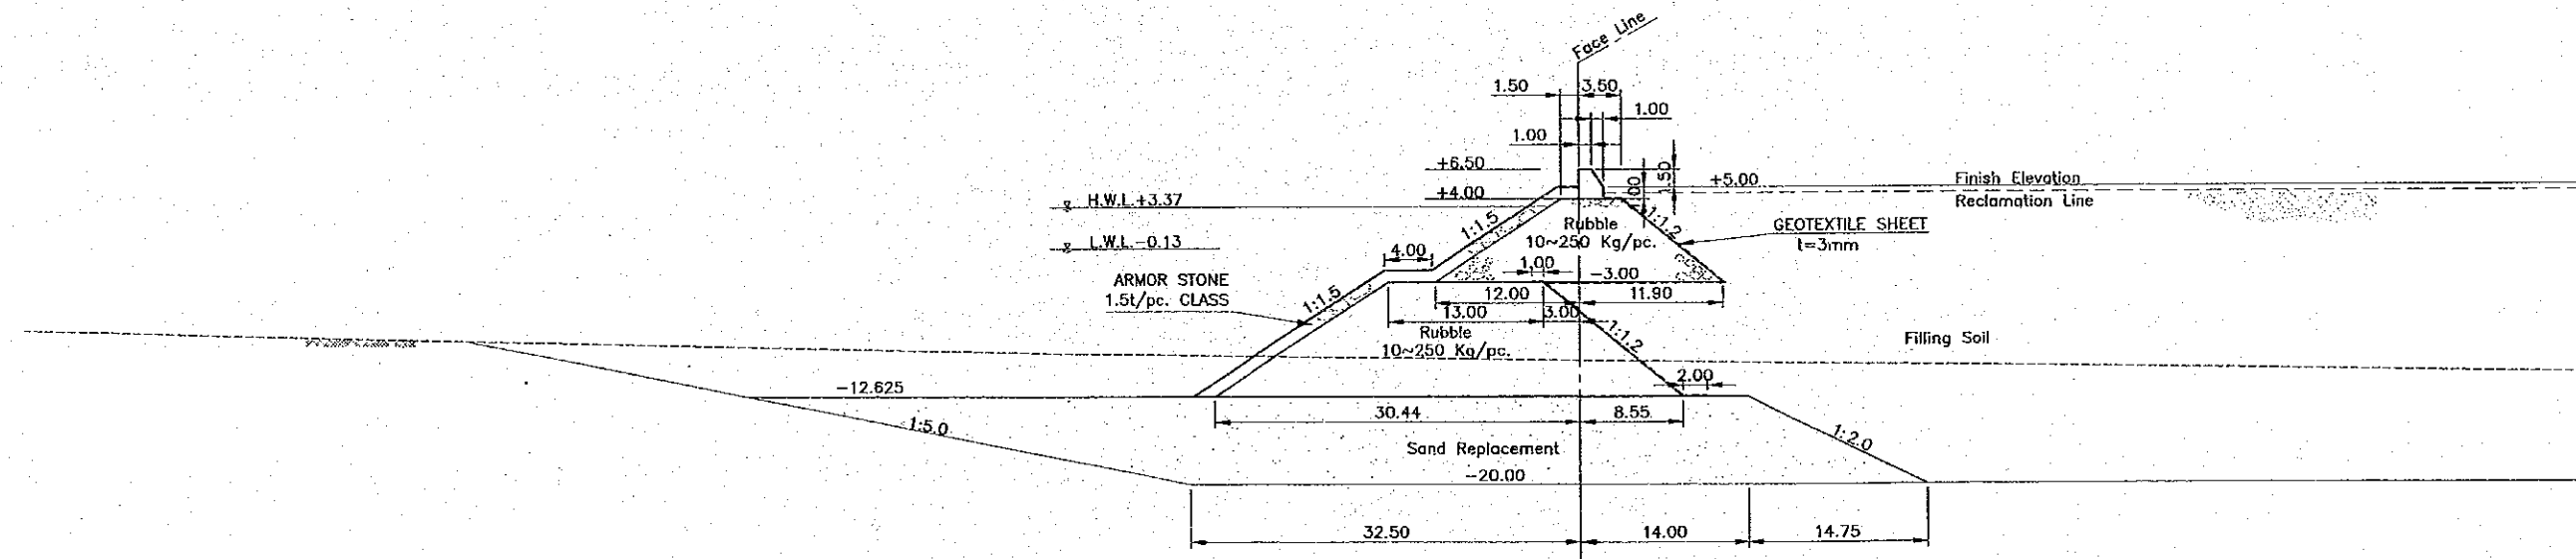


LEGEND:
 ----- EXISTING ELEVATION

NOTE:
 MATERIAL FOR SAND REPLACEMENT WORK SHALL MEET THE REQUIREMENTS SPECIFIED IN THE RELEVANT TECHNICAL SPECIFICATIONS, OR OF SUCH QUALITY THAT MAY NOT CAUSE LIQUEFACTION IN CASE OF EARTHQUAKE.

REV. NO.	DATE	COORDINATE	BY	APPROVED	DATE



 JAPAN INTERNATIONAL COOPERATION AGENCY (JICA)
 COMISION EJECUTIVA PORTUARIA AUTONOMA (CEPA)

THE DETAILED DESIGN ON PORT REACTIVATION PROJECT IN LA UNION PROVINCE OF THE REPUBLIC OF EL SALVADOR
 NIPPON KOEI CO., LTD.

DESIGNED BY :	
CHECKED BY :	
APPROVED BY :	

SECTION :	REVTMENT WORK
SUB-SECTION :	EAST REVTMENT
TITLE :	CROSS SECTIONS (3)

DATE :	OCTOBER/2002
SCALE :	1:600
DRAWING NO.:	RV-02-006

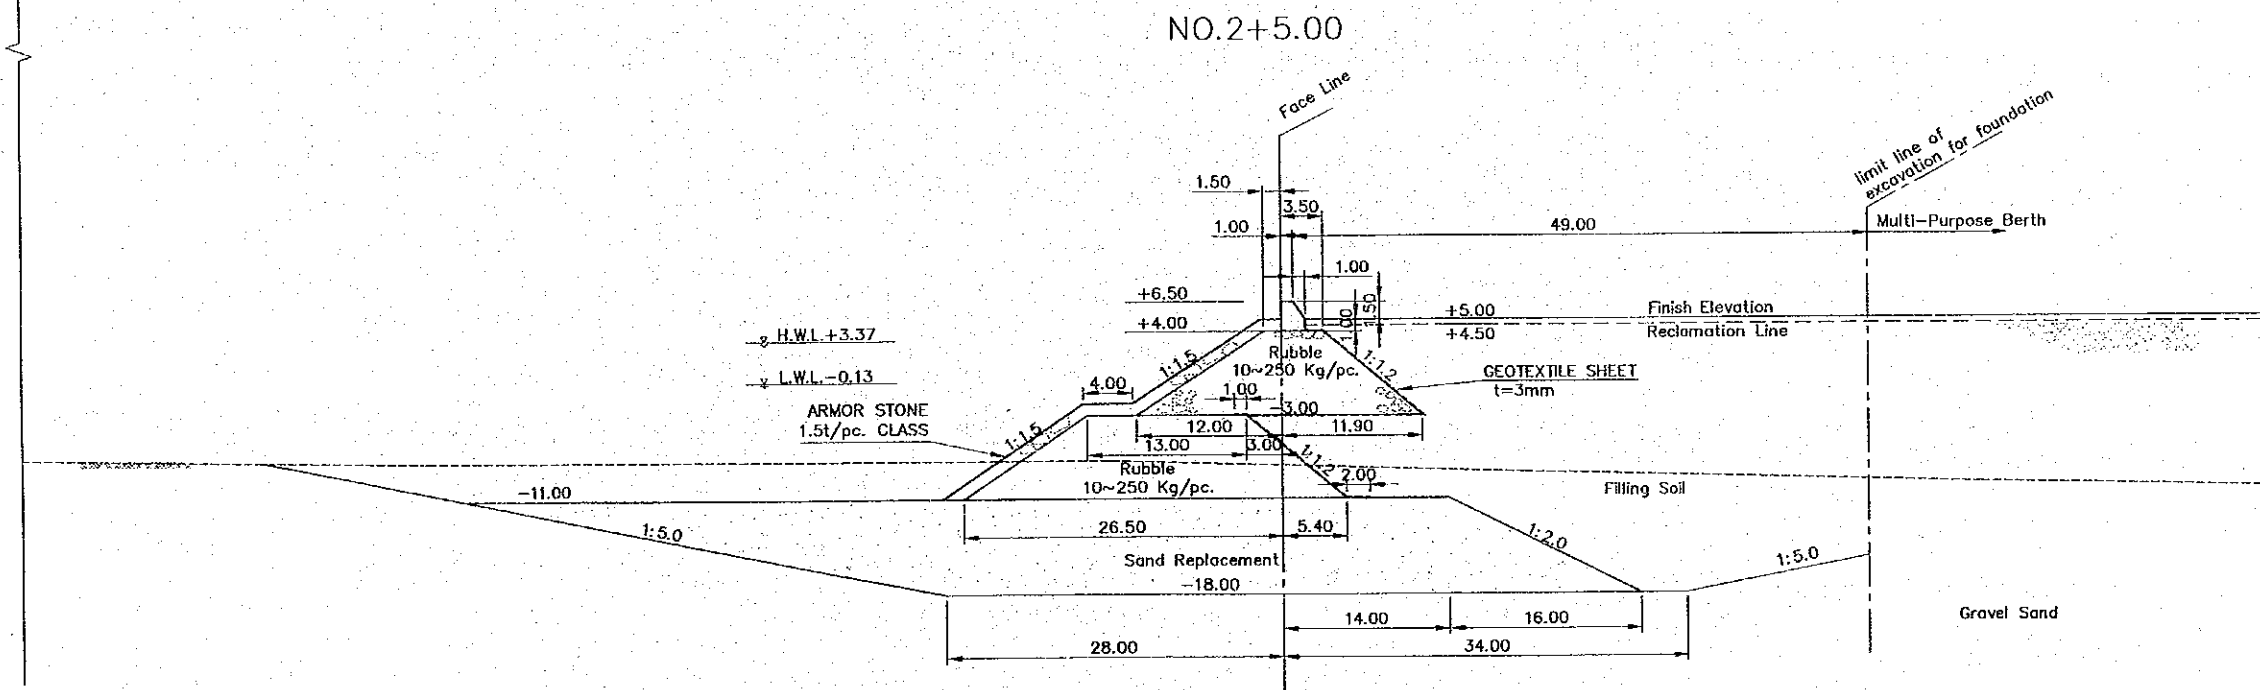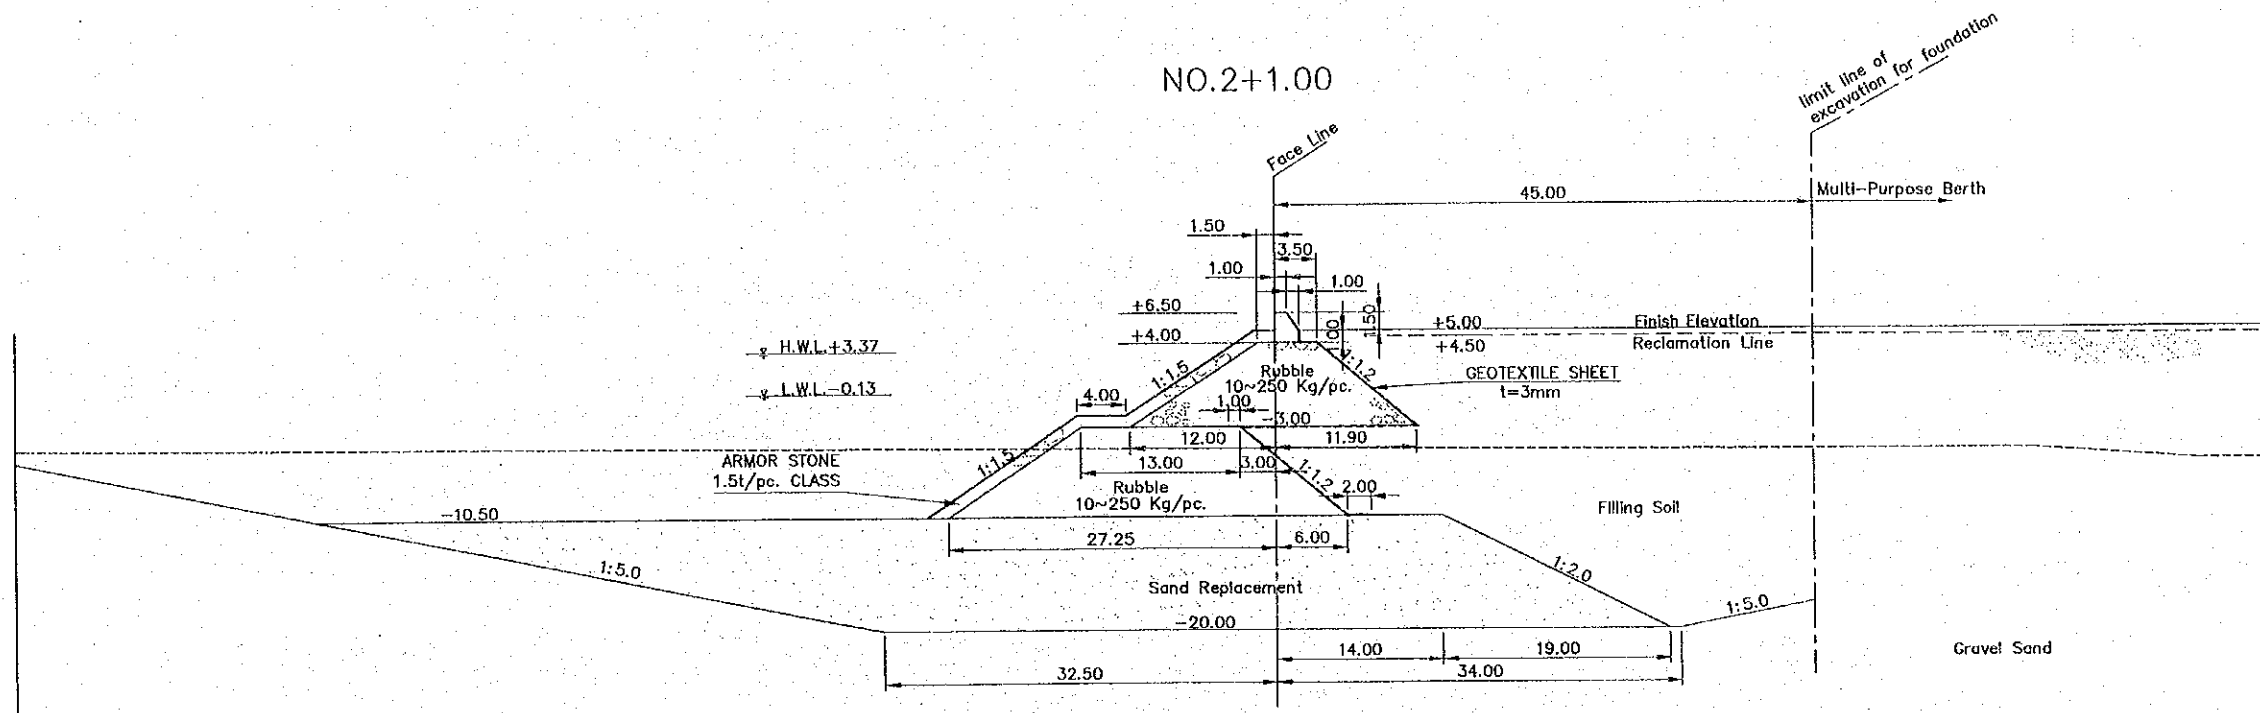


LEGEND:
 ----- EXISTING ELEVATION


NOTE:
 MATERIAL FOR SAND REPLACEMENT WORK SHALL MEET THE REQUIREMENTS SPECIFIED IN THE RELEVANT TECHNICAL SPECIFICATIONS, OR OF SUCH QUALITY THAT MAY NOT CAUSE LIQUEFACTION IN CASE OF EARTHQUAKE.

REV. NO.	DATE	COORDINATE	BY	APPROVED	DATE	JAPAN INTERNATIONAL COOPERATION AGENCY (JICA) COMISION EJECUTIVA PORTUARIA AUTONOMA (CEPA)	THE DETAILED DESIGN ON PORT REACTIVATION PROJECT IN LA UNION PROVINCE OF THE REPUBLIC OF EL SALVADOR NIPPON KOEI CO., LTD.	DESIGNED BY :	SECTION : REVETMENT WORK	DATE : OCTOBER/2002
								CHECKED BY :	SUB-SECTION : EAST REVETMENT	SCALE : 1 : 600
								APPROVED BY :	TITLE : CROSS SECTIONS (5)	DRAWING NO. : RV-02-008

NO.3

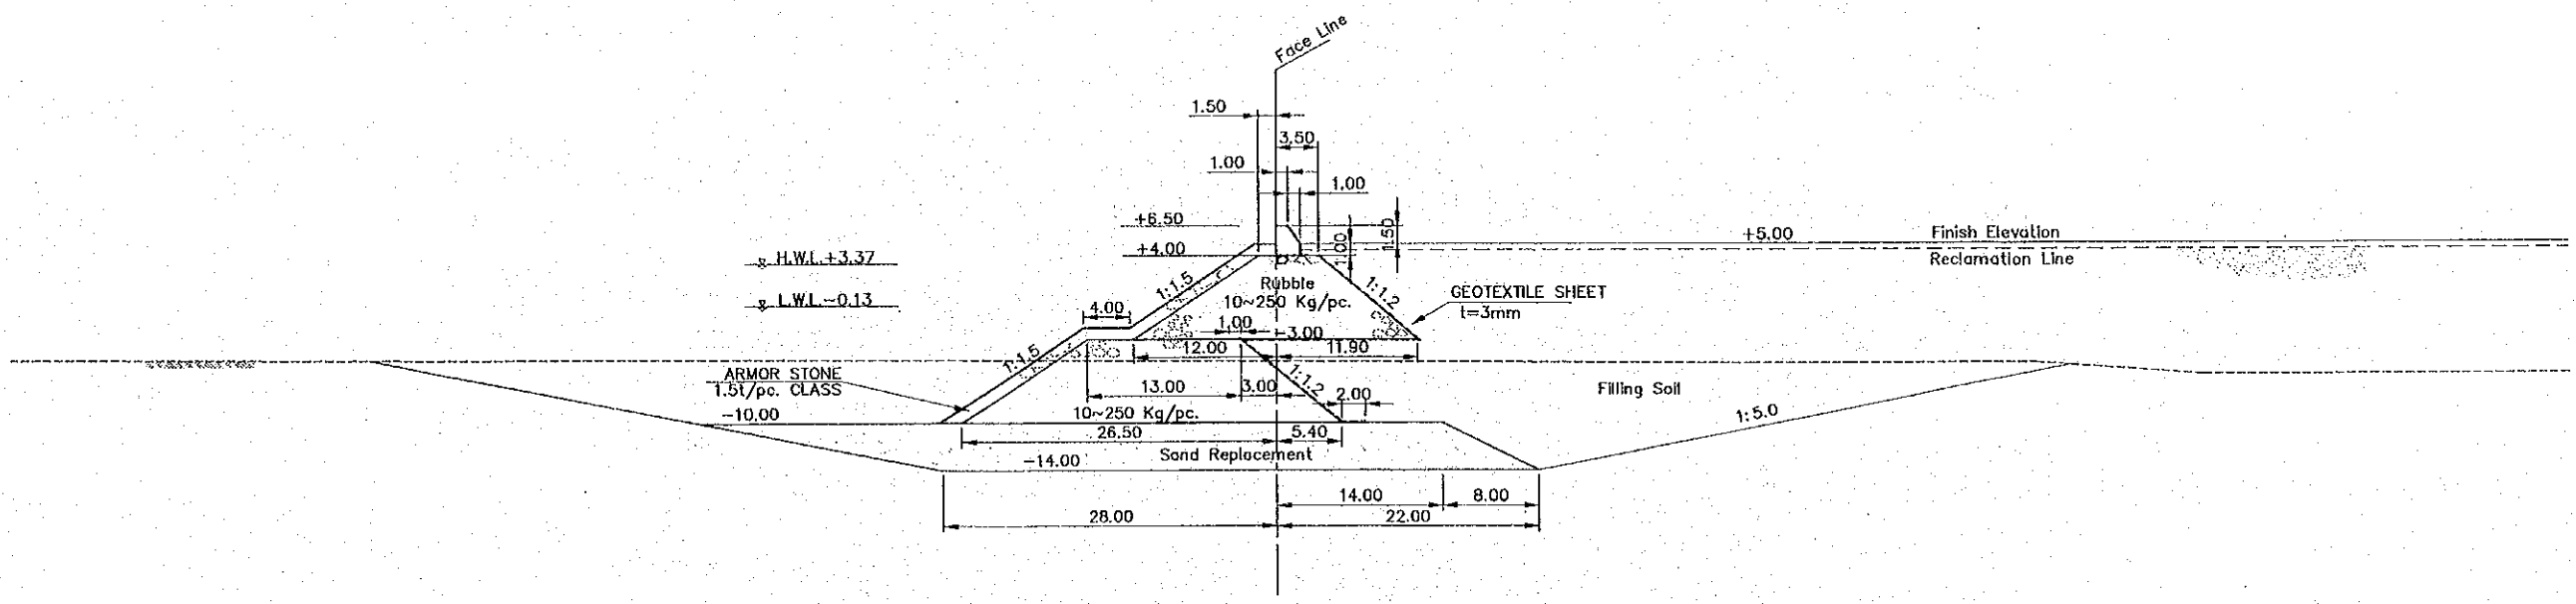

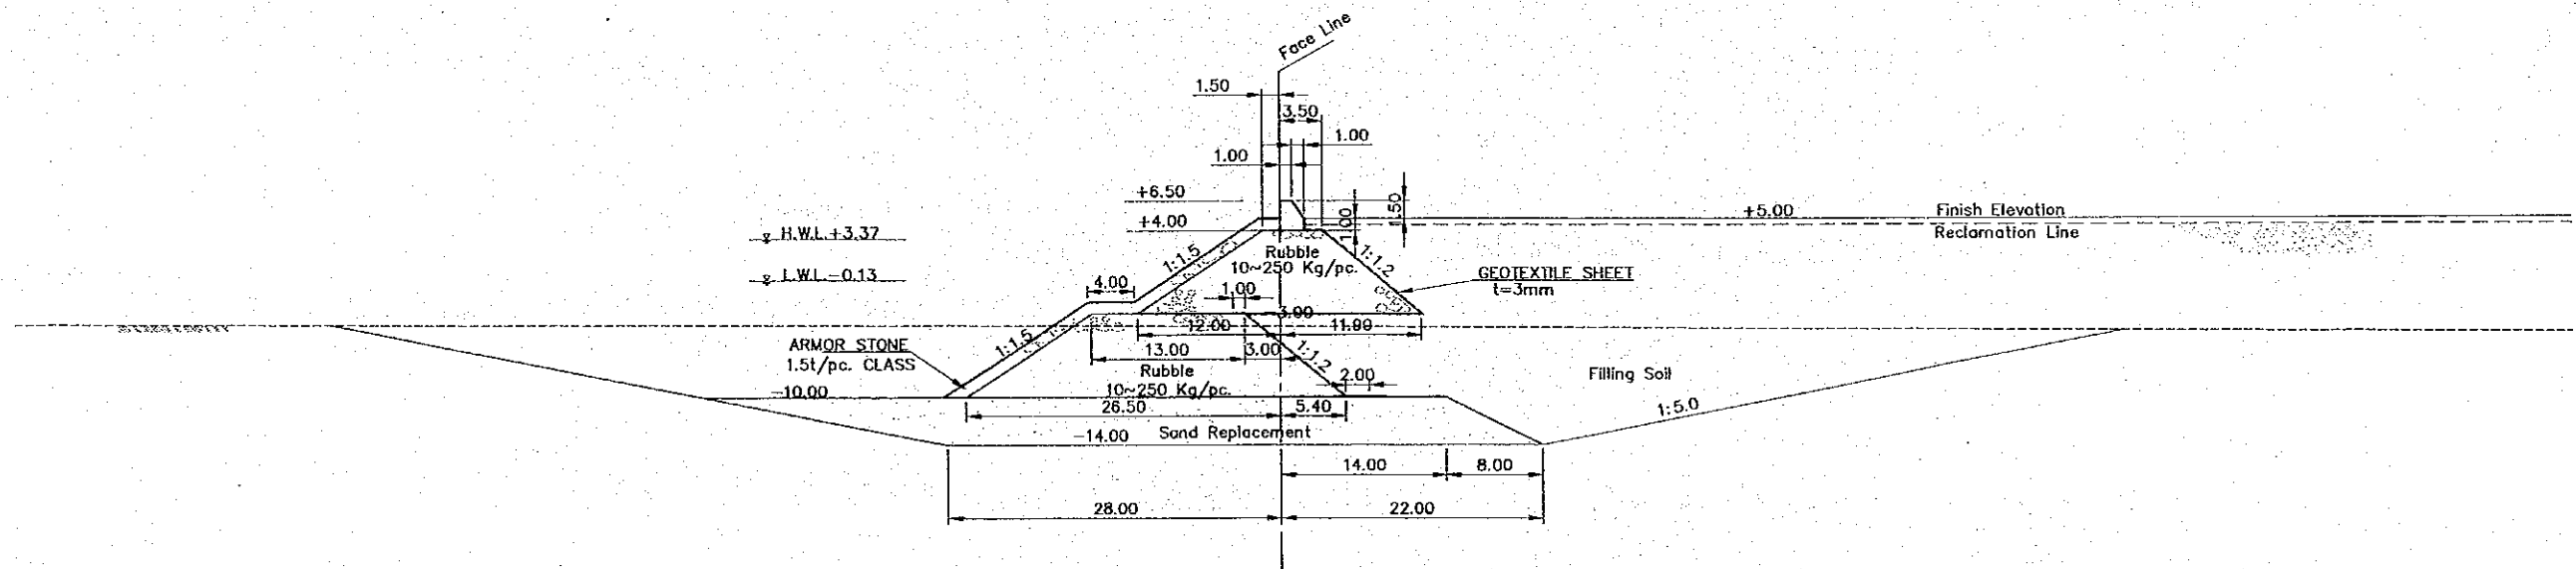


NO.4




LEGEND:
 ----- EXISTING ELEVATION


NOTE:
 MATERIAL FOR SAND REPLACEMENT WORK SHALL MEET THE REQUIREMENTS SPECIFIED IN THE RELEVANT TECHNICAL SPECIFICATIONS, OR OF SUCH QUALITY THAT MAY NOT CAUSE LIQUEFACTION IN CASE OF EARTHQUAKE.

BY: _____ APPROVED: _____ DATE: _____	 JAPAN INTERNATIONAL COOPERATION AGENCY (JICA)  COMISION EJECUTIVA PORTUARIA AUTONOMA (CEPA)	 NIPPON KOEI CO., LTD.	DESIGNED BY: _____	SECTION : REVETMENT WORK	DATE : OCTOBER/2002
			CHECKED BY: _____	SUB-SECTION : EAST REVETMENT	SCALE : 1 : 600
			APPROVED BY: _____	TITLE : CROSS SECTIONS (7)	DRAWING NO: RV-02-010

No.4+3.00

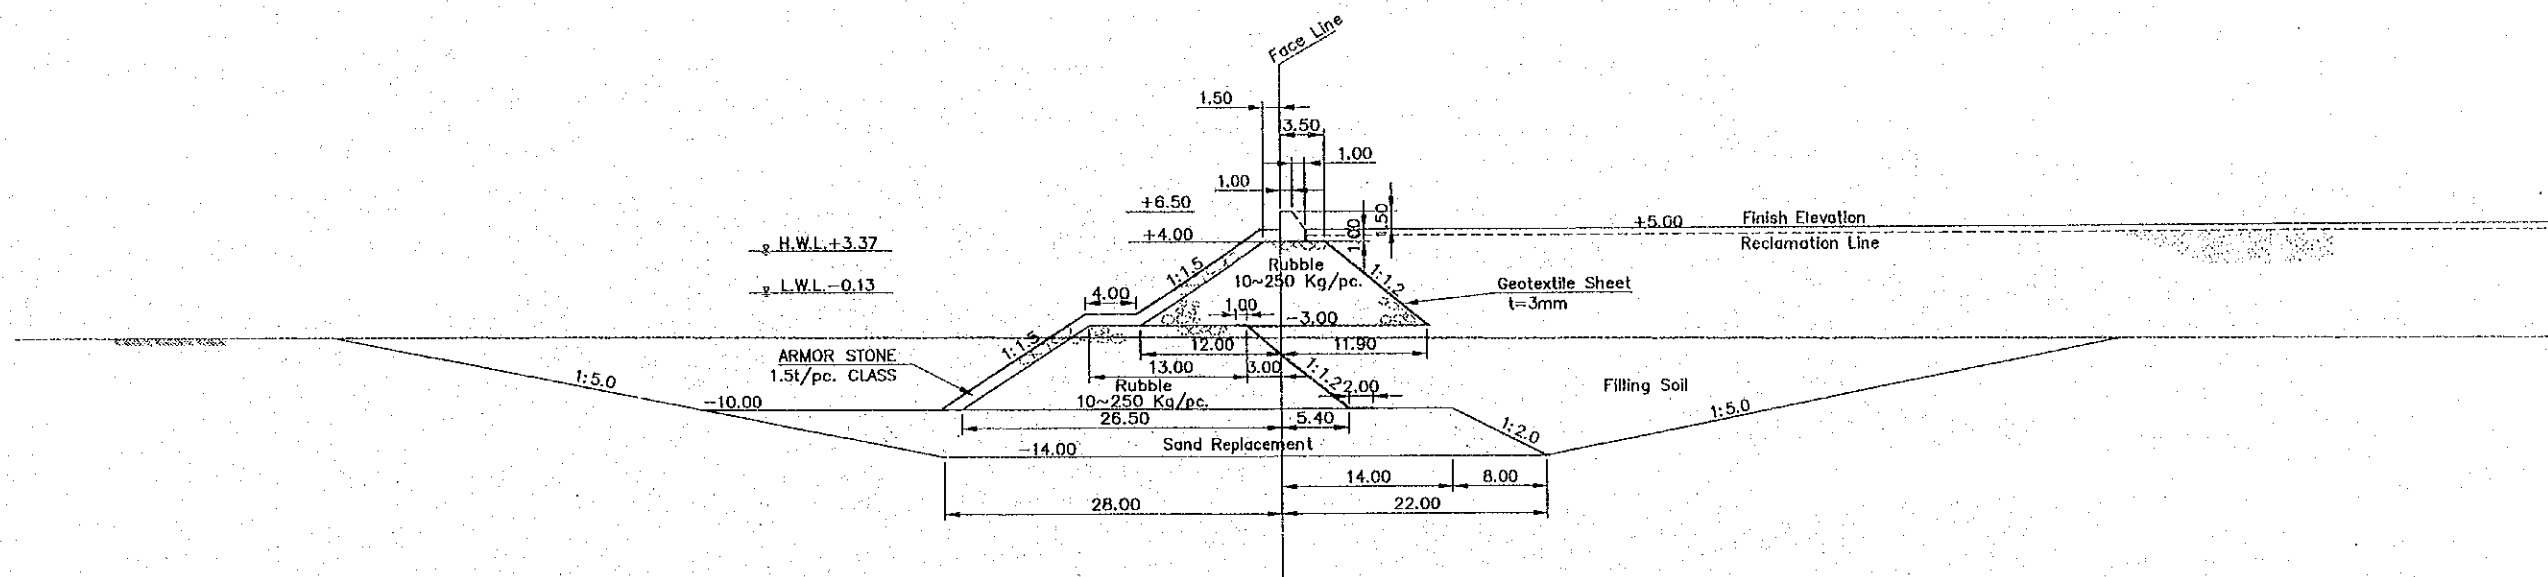

No.4+13.00

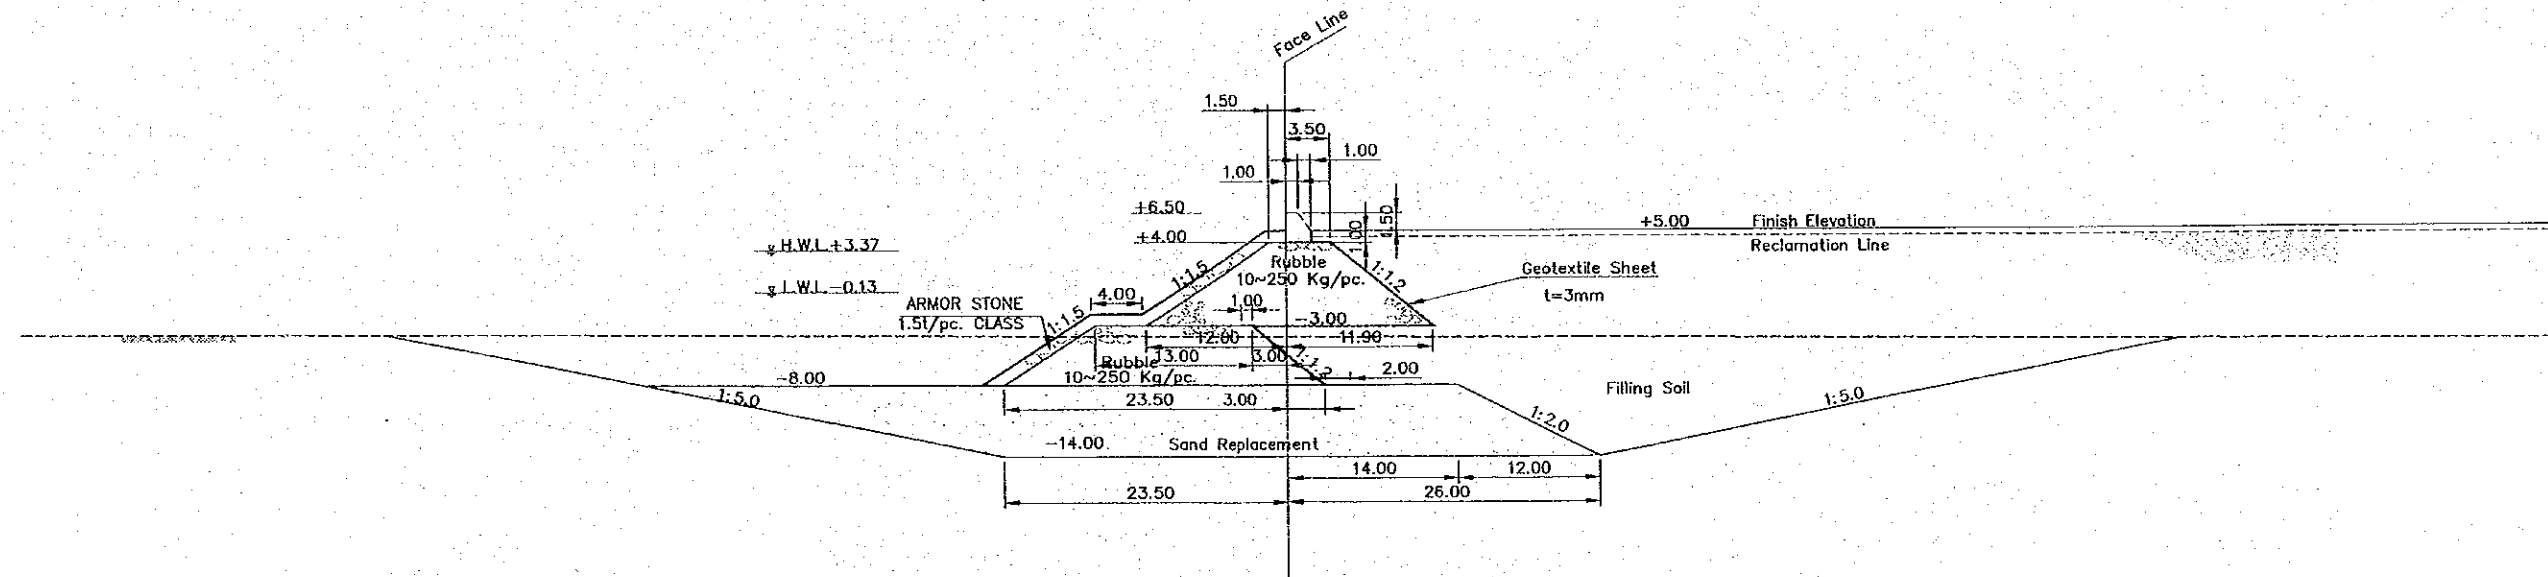


LEGEND:
 ----- EXISTING ELEVATION


NOTE:
 MATERIAL FOR SAND REPLACEMENT WORK SHALL MEET THE REQUIREMENTS SPECIFIED IN THE RELEVANT TECHNICAL SPECIFICATIONS, OR OF SUCH QUALITY THAT MAY NOT CAUSE LIQUEFACTION IN CASE OF EARTHQUAKE.

BY: _____ APPROVED: _____ DATE: _____	JAPAN INTERNATIONAL COOPERATION AGENCY (JICA) COMISION EJECUTIVA PORTUARIA AUTONOMA (CEPA)	THE DETAILED DESIGN ON PORT REACTIVATION PROJECT IN LA UNION PROVINCE OF THE REPUBLIC OF EL SALVADOR NIPPON KOEI CO., LTD.	DESIGNED BY: _____	SECTION : REVETMENT WORK	DATE : OCTOBER/2002
			CHECKED BY: _____	SUB-SECTION : EAST REVETMENT	SCALE : 1 : 600
			APPROVED BY: _____	TITLE : CROSS SECTIONS (8)	DRAWING NO. : RV-02-011

No.6

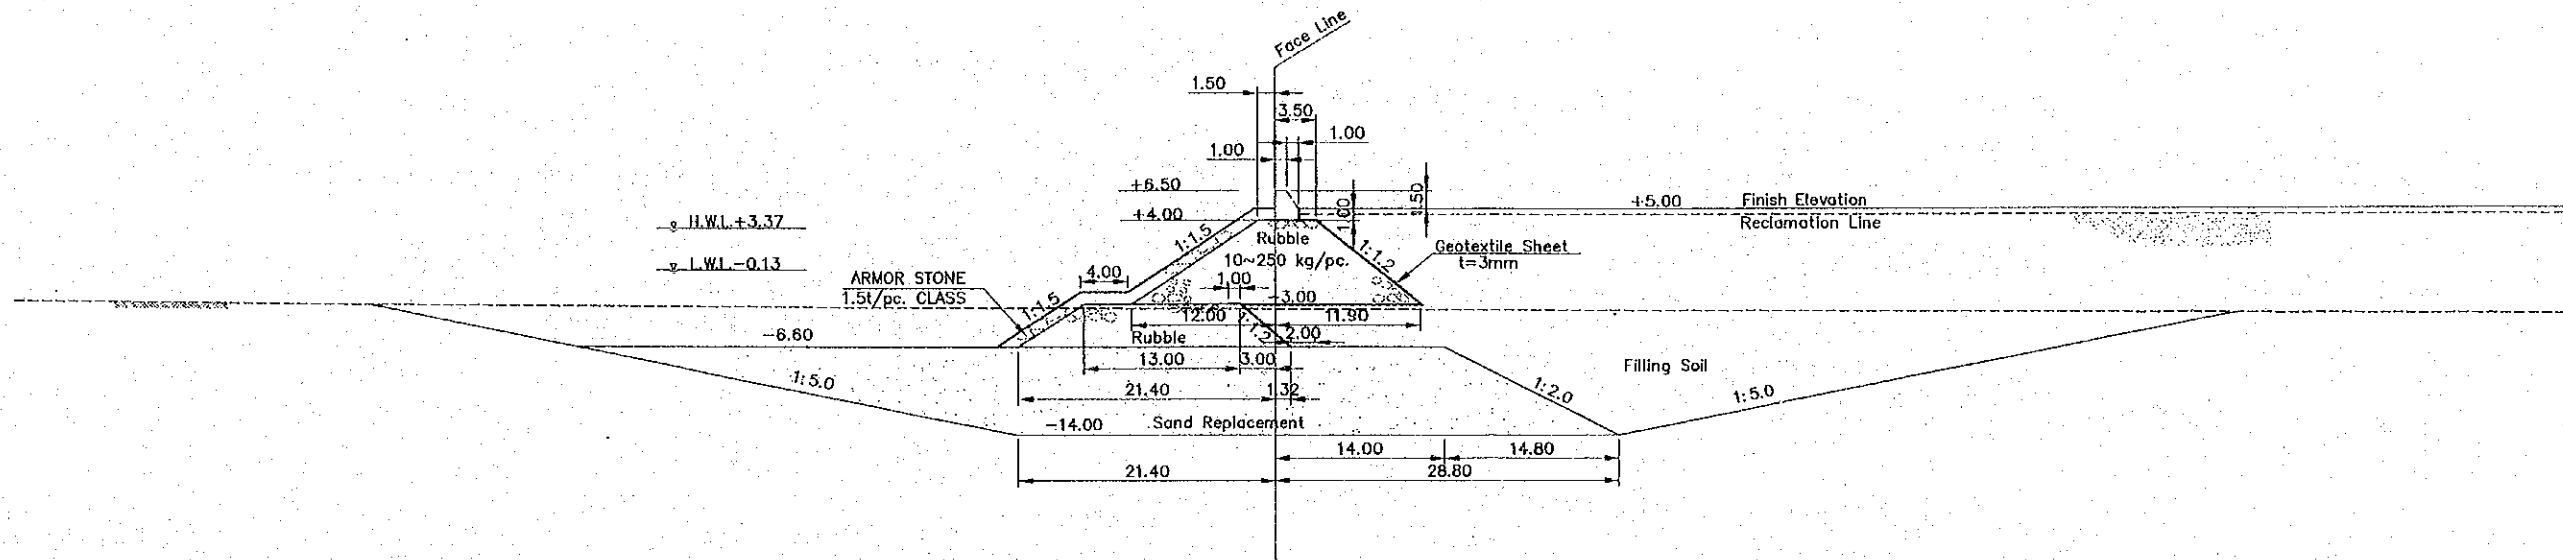

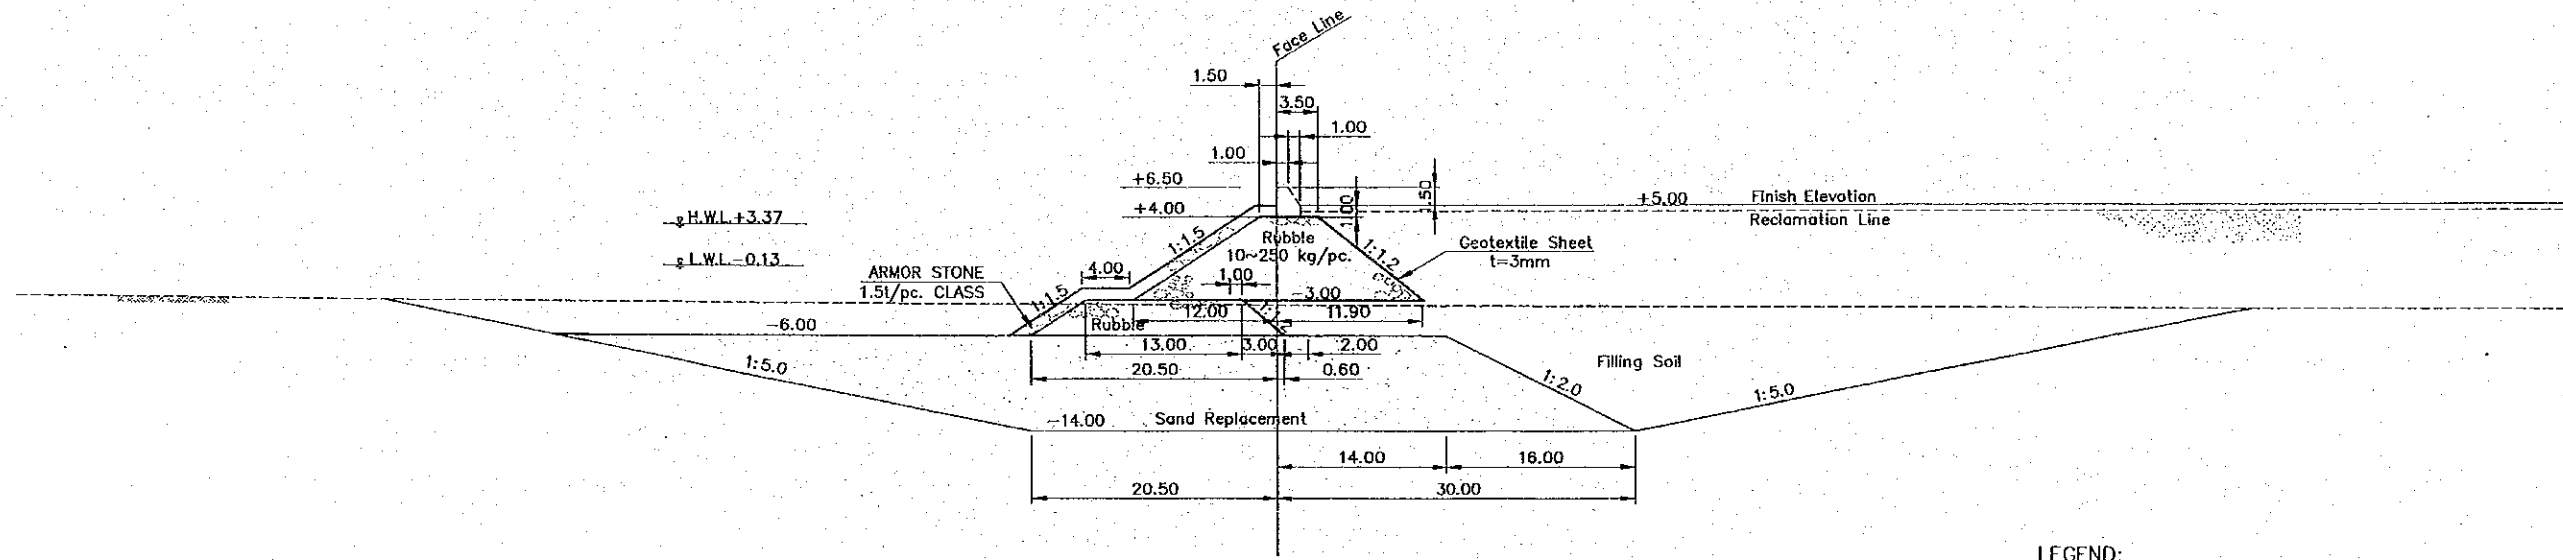


No.6+3.00




LEGEND:
 ----- EXISTING ELEVATION


NOTE:
 MATERIAL FOR SAND REPLACEMENT WORK SHALL MEET THE REQUIREMENTS SPECIFIED IN THE RELEVANT TECHNICAL SPECIFICATIONS, OR OF SUCH QUALITY THAT MAY NOT CAUSE LIQUEFACTION IN CASE OF EARTHQUAKE.

BY: _____ APPROVED: _____ DATE: _____	 JAPAN INTERNATIONAL COOPERATION AGENCY (JICA)  COMISION EJECUTIVA PORTUARIA AUTONOMA (CEPA)	THE DETAILED DESIGN ON PORT REACTIVATION PROJECT IN LA UNION PROVINCE OF THE REPUBLIC OF EL SALVADOR  NIPPON KOEI CO., LTD.	DESIGNED BY : _____	SECTION : REVETMENT WORK	DATE : OCTOBER/2002
			CHECKED BY : _____	SUB-SECTION : EAST REVETMENT	SCALE : 1 : 600
			APPROVED BY : _____	TITLE : CROSS SECTIONS (10)	DRAWING NO. : RV-02-013

No.7

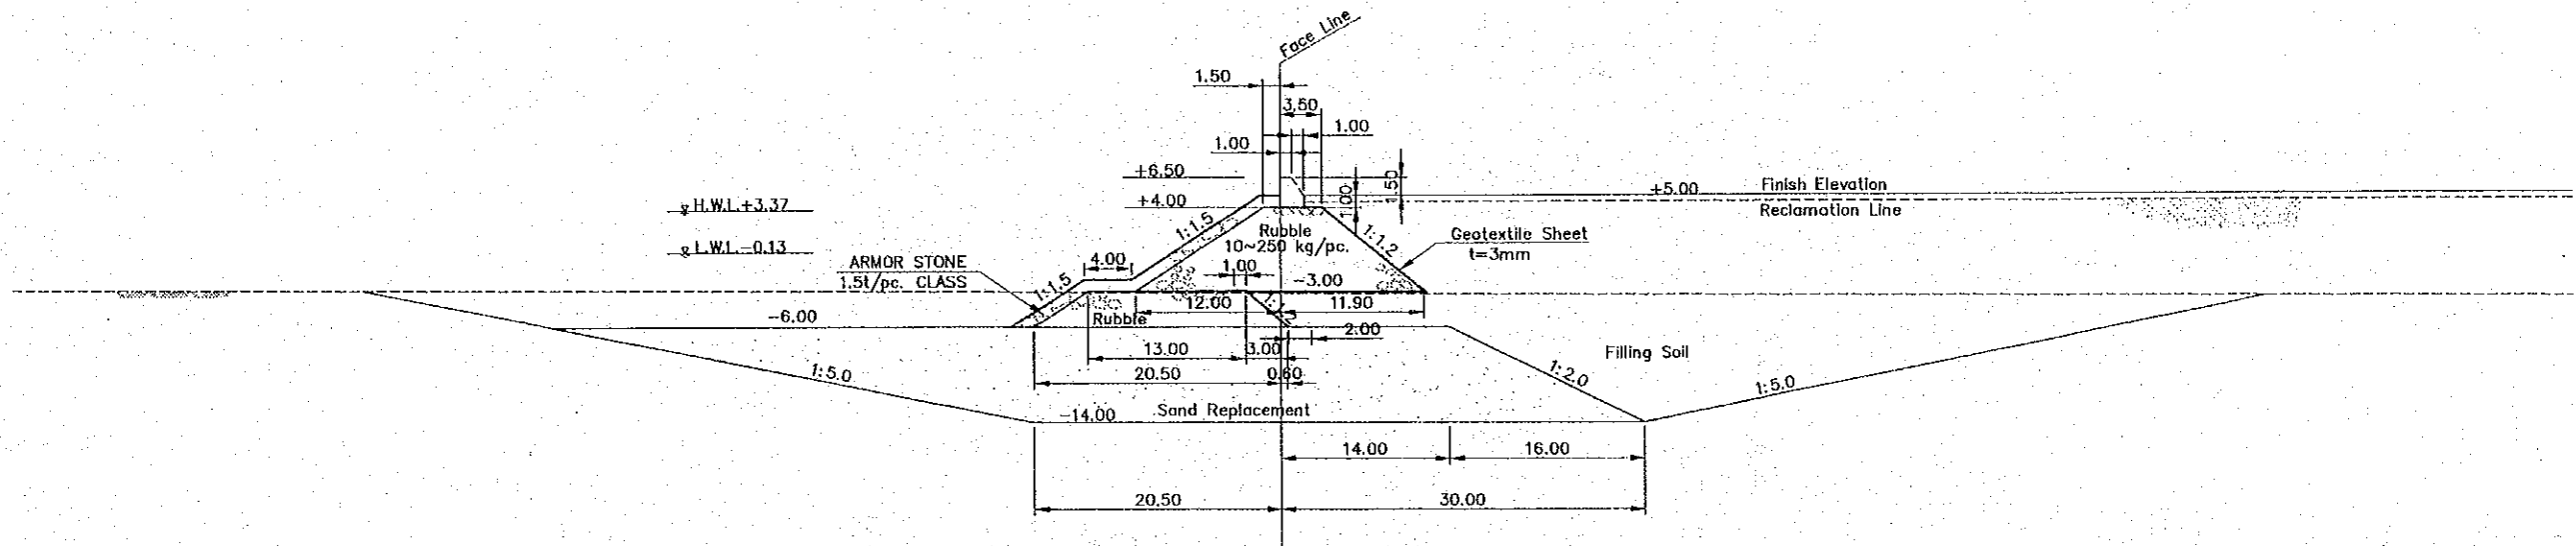

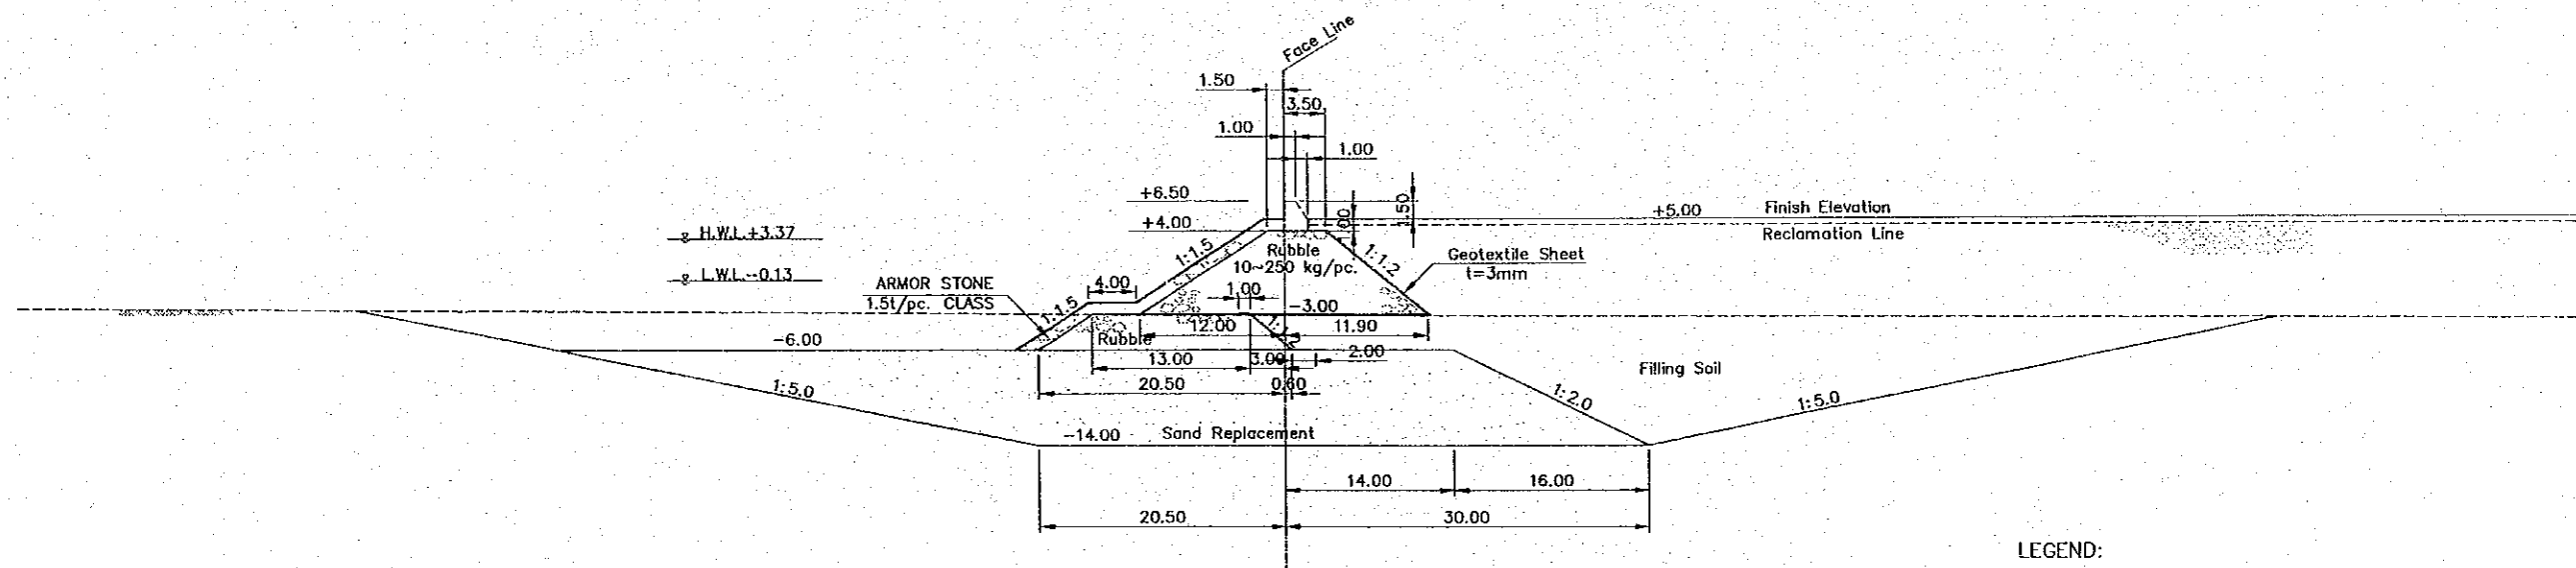


No.7+8.00




LEGEND:
 ----- EXISTING ELEVATION


NOTE:
 MATERIAL FOR SAND REPLACEMENT WORK SHALL MEET THE REQUIREMENTS SPECIFIED IN THE RELEVANT TECHNICAL SPECIFICATIONS, OR OF SUCH QUALITY THAT MAY NOT CAUSE LIQUEFACTION IN CASE OF EARTHQUAKE.

BY: _____ APPROVED: _____ DATE: _____	 JAPAN INTERNATIONAL COOPERATION AGENCY (JICA)  COMISION EJECUTIVA PORTUARIA AUTONOMA (CEPA)	THE DETAILED DESIGN ON PORT REACTIVATION PROJECT IN LA UNION PROVINCE OF THE REPUBLIC OF EL SALVADOR  NIPPON KOEI CO., LTD.	DESIGNED BY: _____	SECTION : REVETMENT WORK	DATE : OCTOBER/2002
			CHECKED BY: _____	SUB-SECTION : EAST REVETMENT	SCALE : 1 : 600
			APPROVED BY: _____	TITLE : CROSS SECTIONS (11)	DRAWING NO. : RV-02-014

No.7+10.00

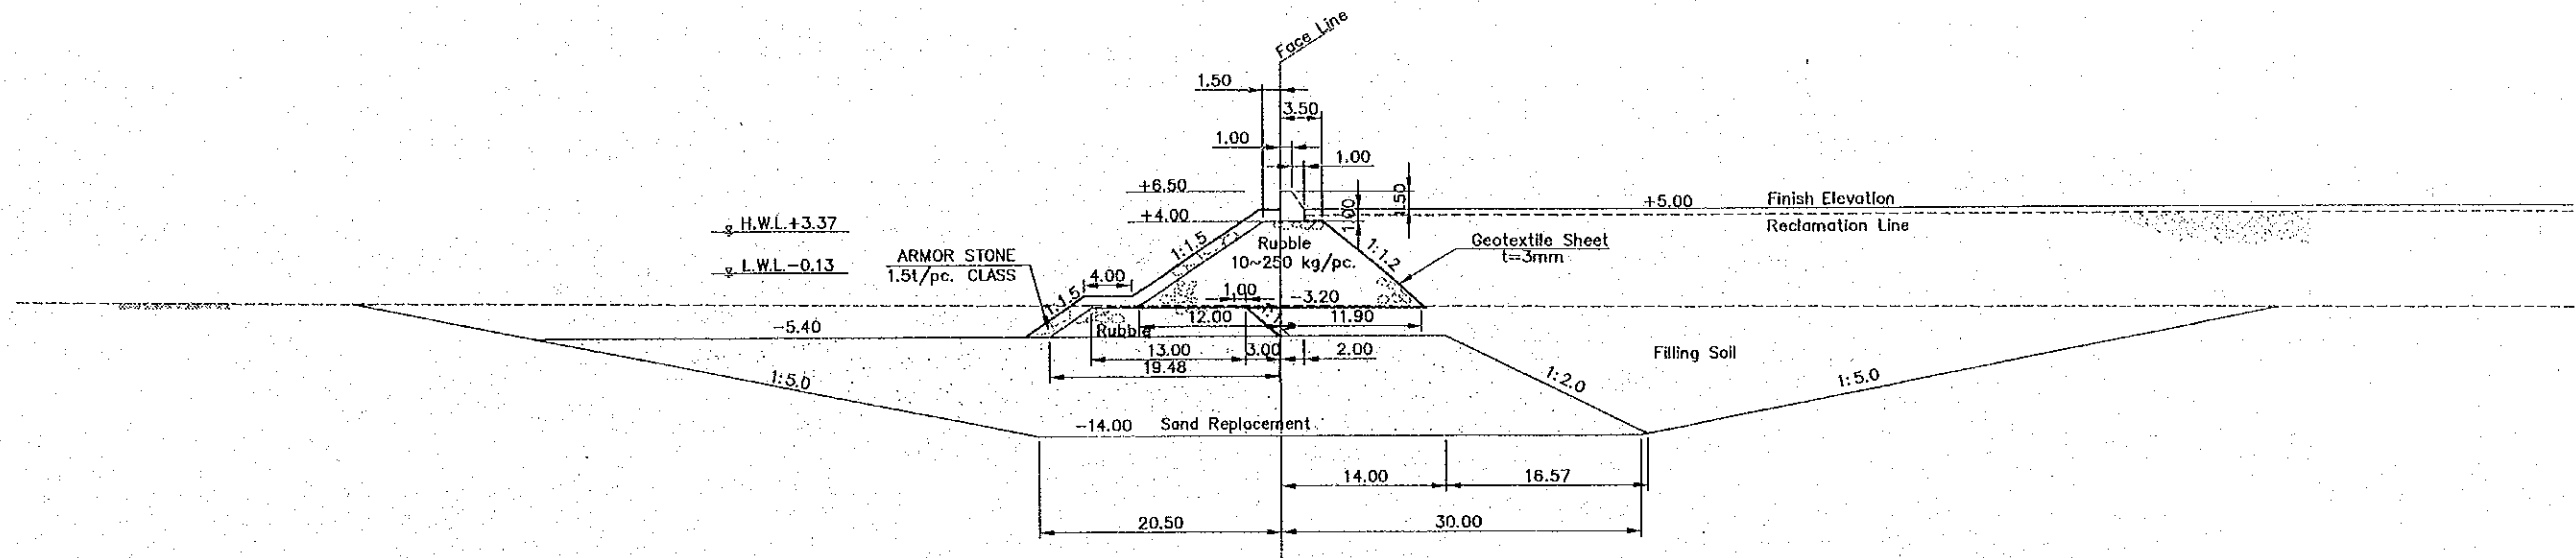

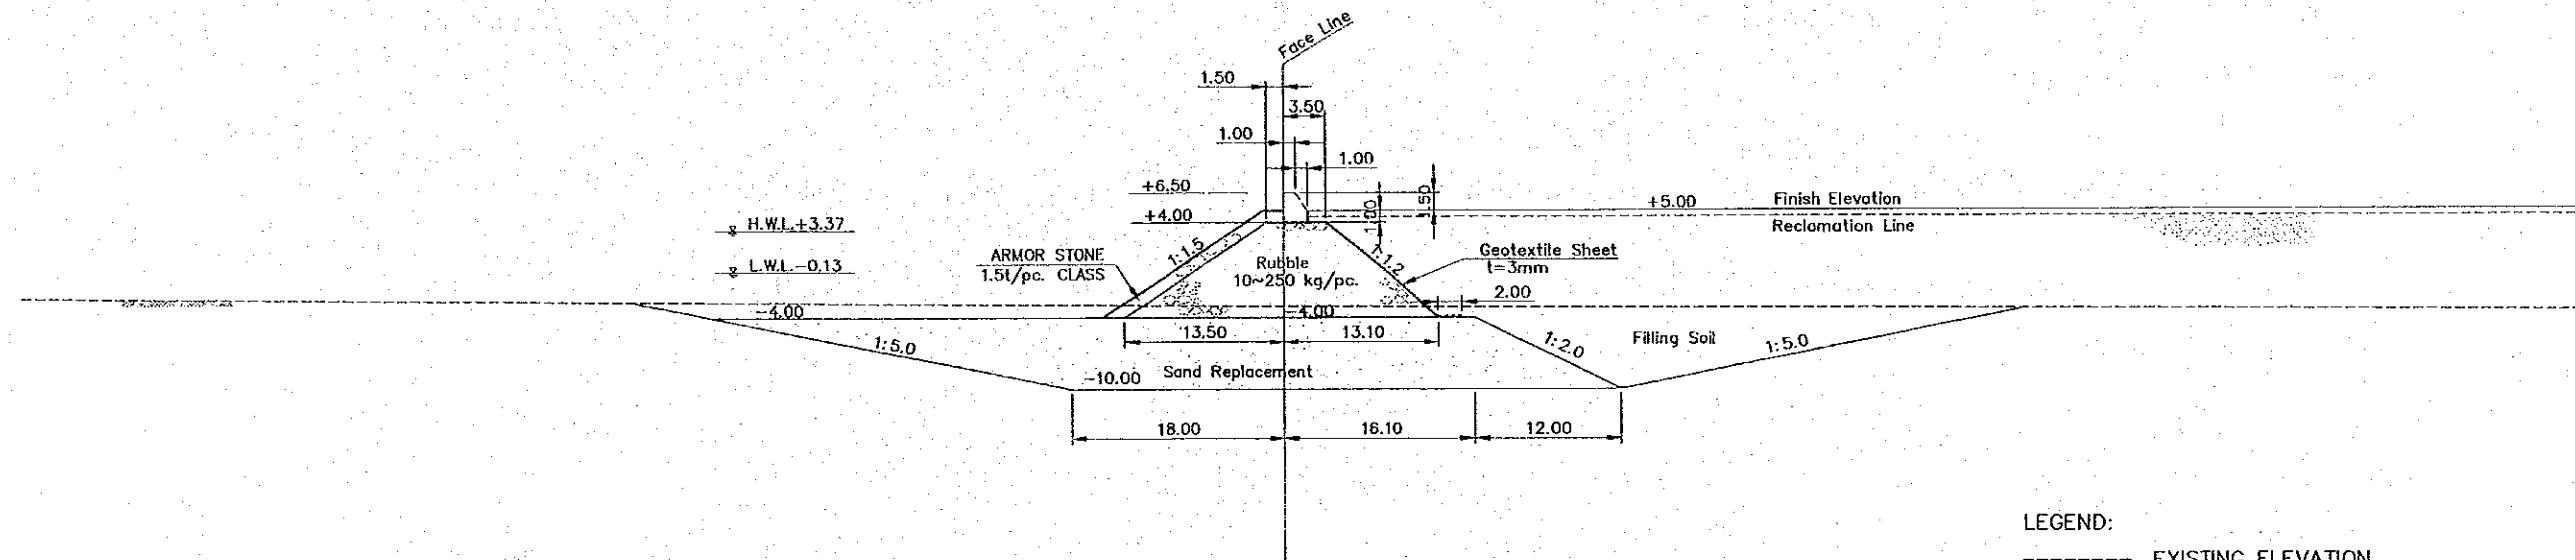


No.7+18.00




LEGEND:
 ----- EXISTING ELEVATION


NOTE:
 MATERIAL FOR SAND REPLACEMENT WORK SHALL MEET THE REQUIREMENTS SPECIFIED IN THE RELEVANT TECHNICAL SPECIFICATIONS, OR OF SUCH QUALITY THAT MAY NOT CAUSE LIQUEFACTION IN CASE OF EARTHQUAKE.

BY: _____ APPROVED: _____ DATE: _____	 JAPAN INTERNATIONAL COOPERATION AGENCY (JICA)  COMISION EJECUTIVA PORTUARIA AUTONOMA (CEPA)	 NIPPON KOEI CO., LTD.	DESIGNED BY: _____	SECTION : REVTMENT WORK	DATE : OCTOBER/2002
			CHECKED BY: _____	SUB-SECTION : EAST REVTMENT	SCALE : 1 : 600
			APPROVED BY: _____	TITLE : CROSS SECTIONS (12)	DRAWING NO. : RV-02-015

No.8

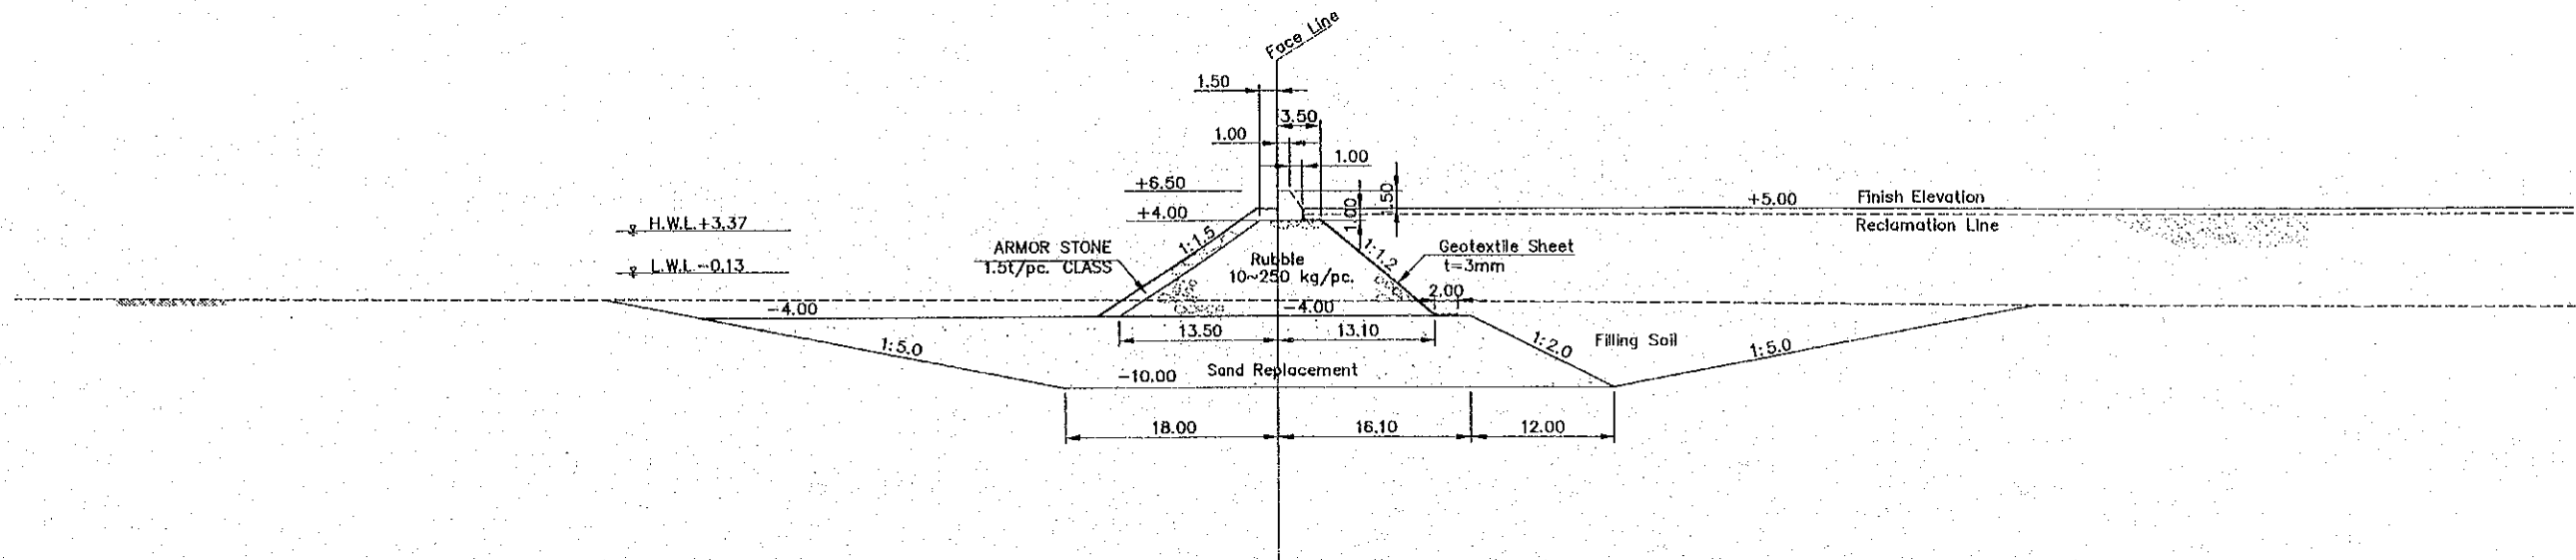

No.8+23.00

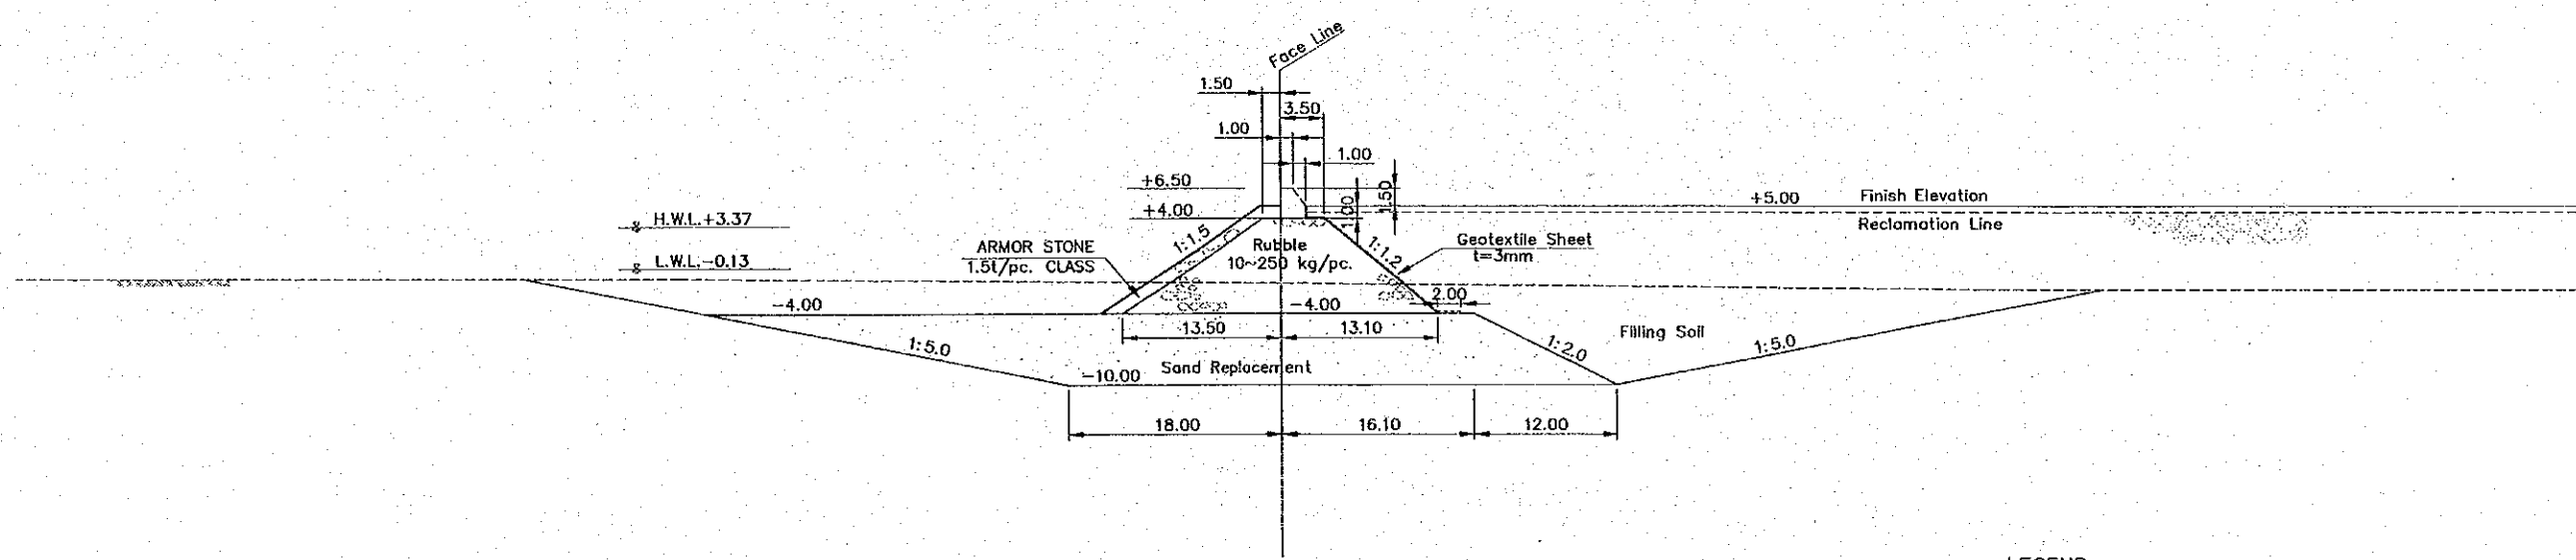




LEGEND:


----- EXISTING ELEVATION

NOTE:


MATERIAL FOR SAND REPLACEMENT WORK SHALL MEET THE REQUIREMENTS SPECIFIED IN THE RELEVANT TECHNICAL SPECIFICATIONS, OR OF SUCH QUALITY THAT MAY NOT CAUSE LIQUEFACTION IN CASE OF EARTHQUAKE.

BY: _____ APPROVED: _____ DATE: _____	 JAPAN INTERNATIONAL COOPERATION AGENCY (JICA)  COMISION EJECUTIVA PORTUARIA AUTONOMA (CEPA)	THE DETAILED DESIGN ON PORT REACTIVATION PROJECT IN LA UNION PROVINCE OF THE REPUBLIC OF EL SALVADOR  NIPPON KOEI CO., LTD.	DESIGNED BY: _____	SECTION : REVTMENT WORK	DATE : OCTOBER/2002
			CHECKED BY: _____	SUB-SECTION : EAST REVTMENT	SCALE : 1 : 600
			APPROVED BY: _____	TITLE : CROSS SECTIONS (13)	DRAWING NO: RV-02-016

No.9

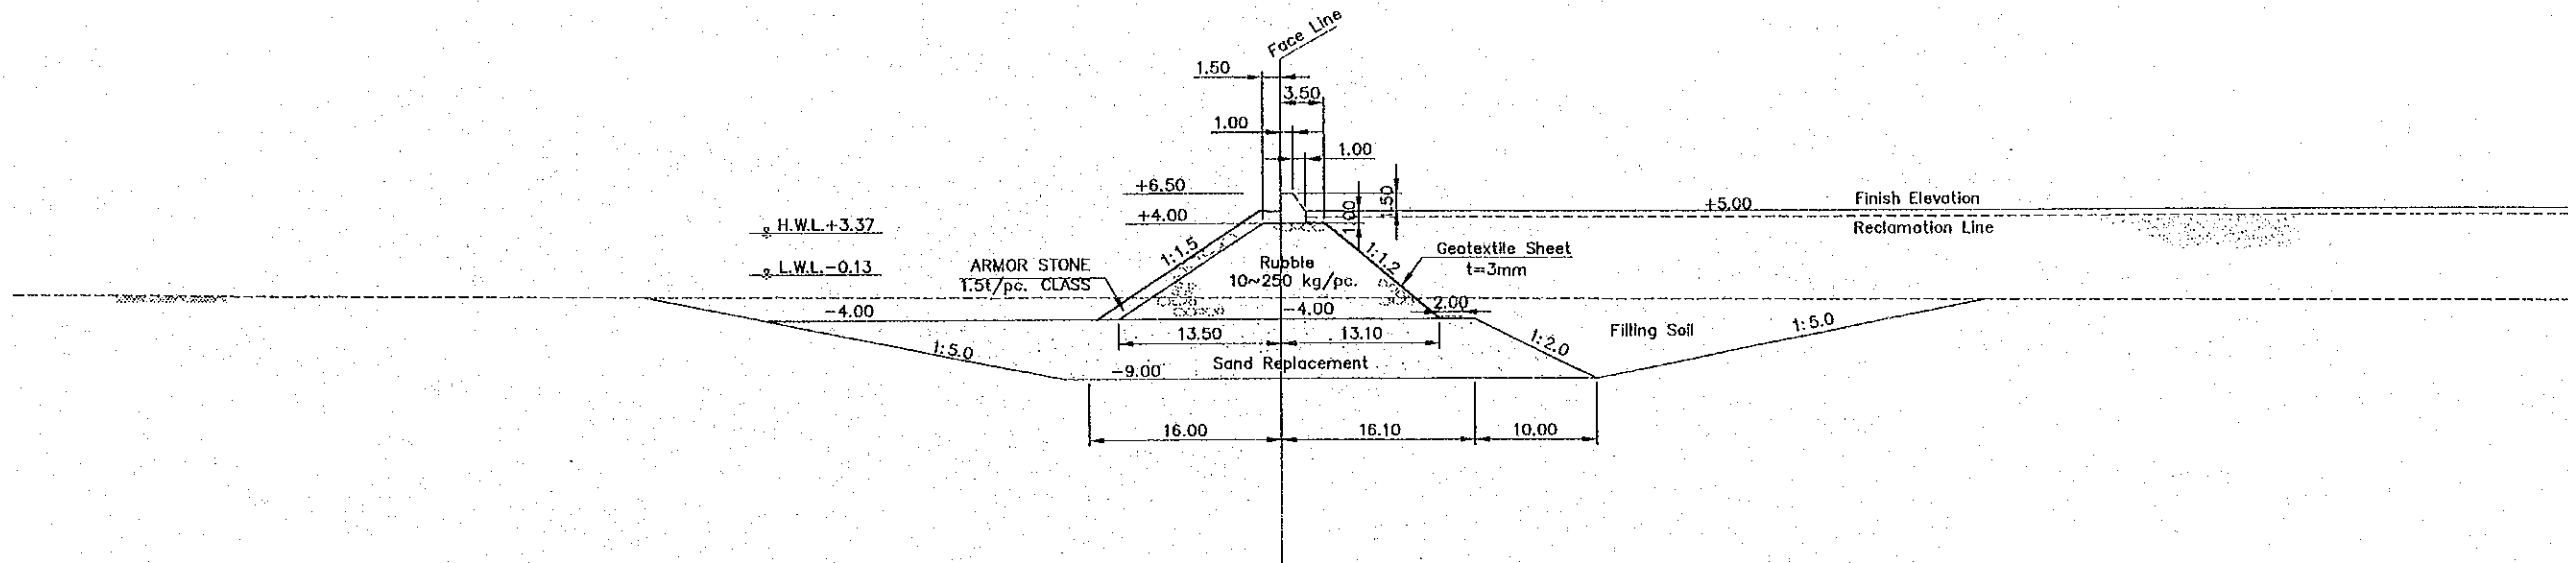

No.9+6.00

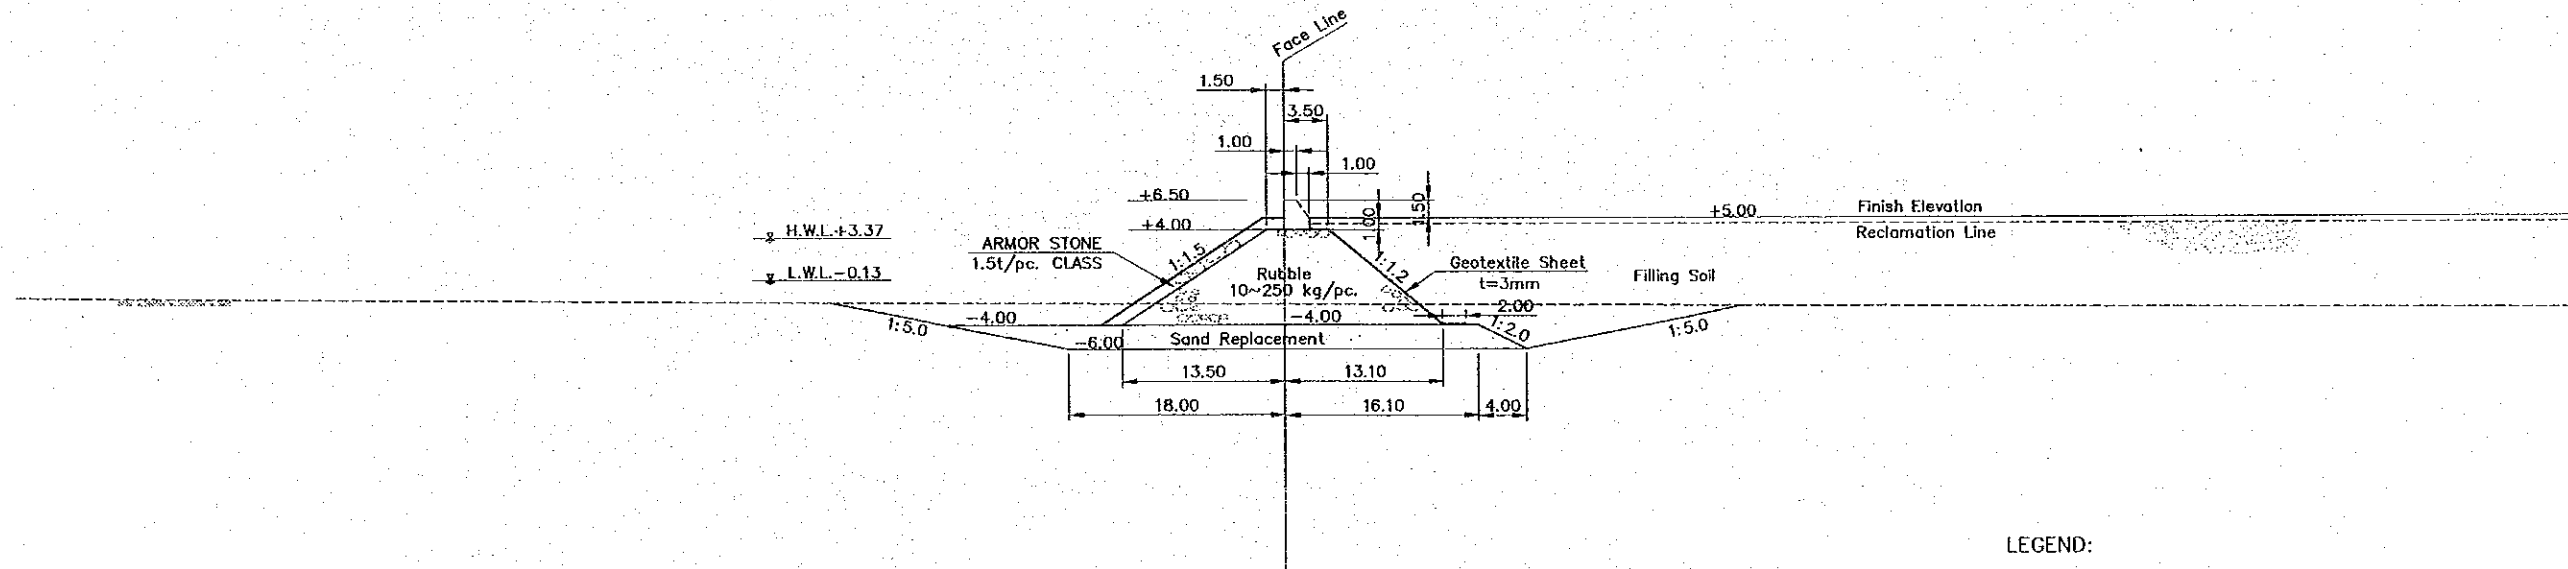




LEGEND:


----- EXISTING ELEVATION

NOTE:


MATERIAL FOR SAND REPLACEMENT WORK SHALL MEET THE REQUIREMENTS SPECIFIED IN THE RELEVANT TECHNICAL SPECIFICATIONS, OR OF SUCH QUALITY THAT MAY NOT CAUSE LIQUEFACTION IN CASE OF EARTHQUAKE.

BY: _____ APPROVED: _____ DATE: _____	 JICA JAPAN INTERNATIONAL COOPERATION AGENCY (JICA)	 CEPA COMISION EJECUTIVA PORTUARIA AUTONOMA (CEPA)	 NIPPON KOEI CO., LTD.	DESIGNED BY: _____	SECTION : REVETMENT WORK	DATE : OCTOBER/2002
				CHECKED BY: _____	SUB-SECTION : EAST REVETMENT	SCALE : 1 : 600
				APPROVED BY: _____	TITLE : CROSS SECTIONS (14)	DRAWING NO: RV-02-017

No.10+10.60

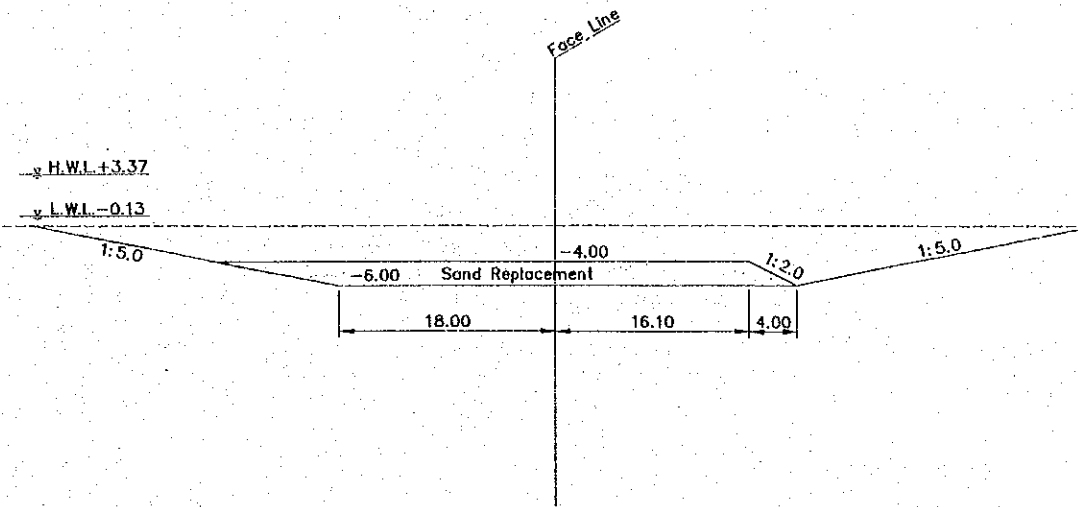

No.10+11.00

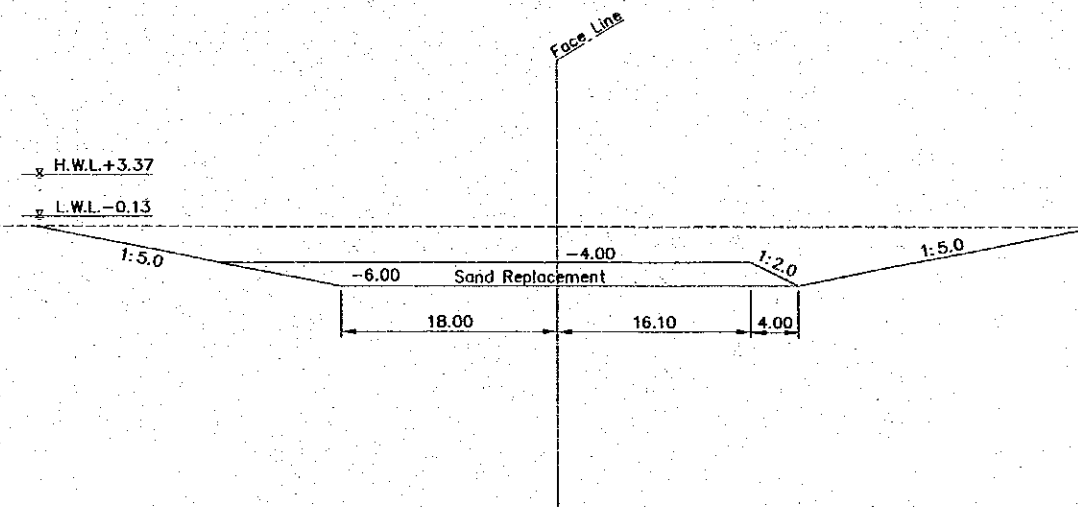


LEGEND:

----- EXISTING ELEVATION




NOTE:

MATERIAL FOR SAND REPLACEMENT WORK SHALL MEET THE REQUIREMENTS SPECIFIED IN THE RELEVANT TECHNICAL SPECIFICATIONS, OR OF SUCH QUALITY THAT MAY NOT CAUSE LIQUEFACTION IN CASE OF EARTHQUAKE.

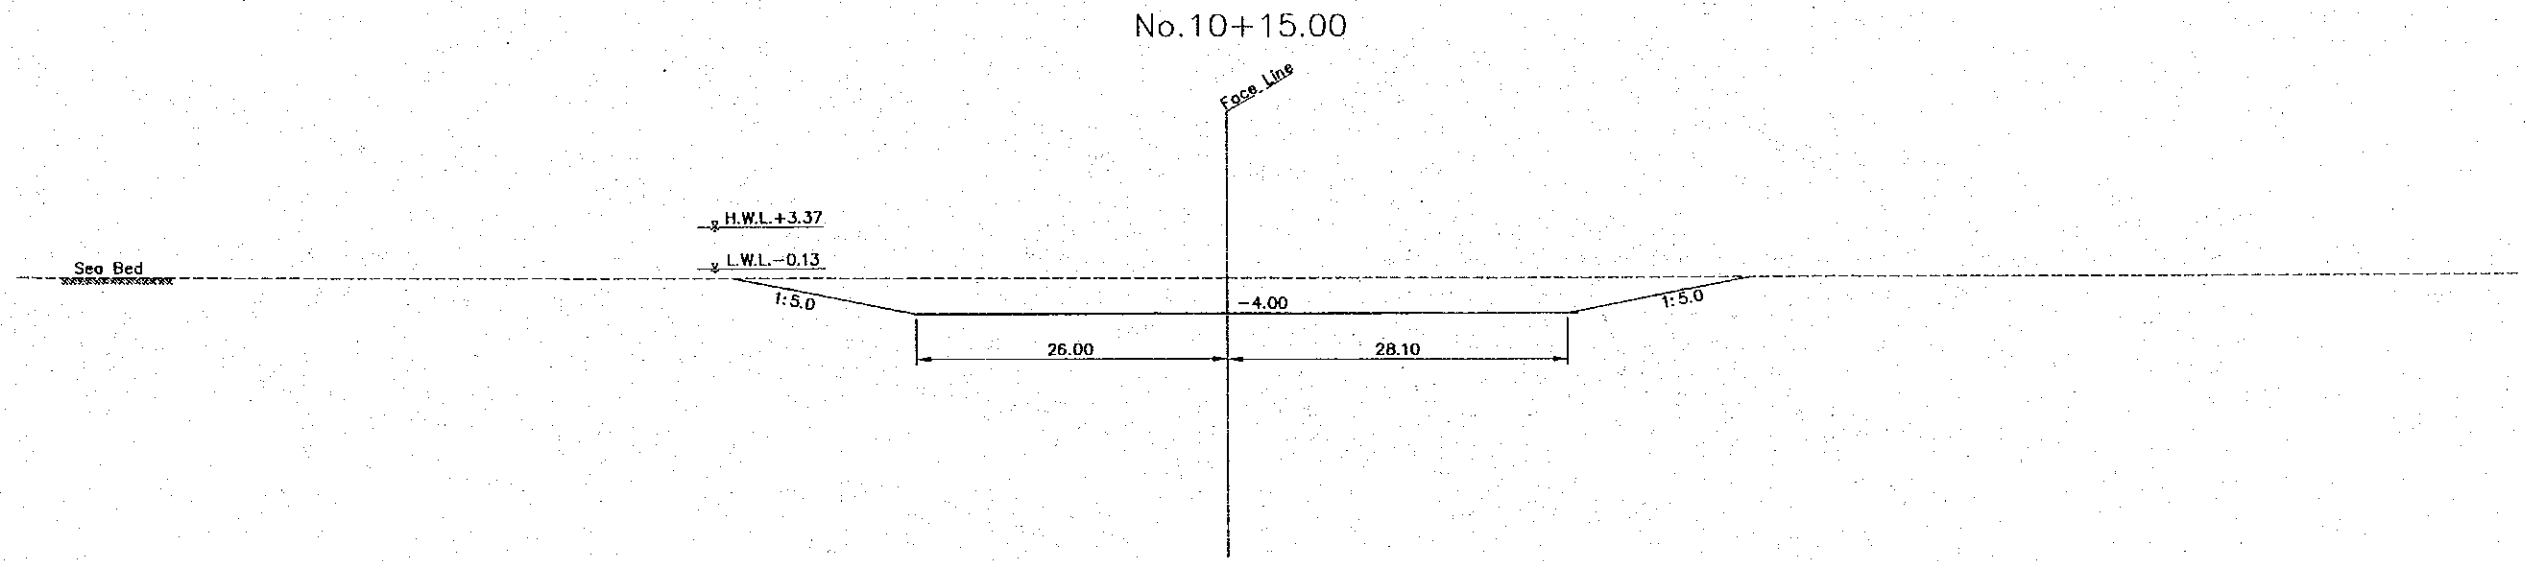		<p>JAPAN INTERNATIONAL COOPERATION AGENCY (JICA)</p> <p>COMISION EJECUTIVA PORTUARIA AUTONOMA (CEPA)</p>	<p>THE DETAILED DESIGN ON PORT REACTIVATION PROJECT IN LA UNION PROVINCE OF THE REPUBLIC OF EL SALVADOR</p> <p>NIPPON KOEI CO., LTD.</p>	DESIGNED BY :	<p>SECTION : REVETMENT WORK</p> <p>SUB-SECTION : EAST REVETMENT</p> <p>TITLE : CROSS SECTIONS (16)</p>	DATE :
				CHECKED BY :		OCTOBER/2002
		APPROVED BY :	SCALE :			
BY	APPROVED	DATE				1 : 600
						DRAWING NO. : RV-02-019



LEGEND:
 ----- EXISTING ELEVATION

	 JAPAN INTERNATIONAL COOPERATION AGENCY (JICA)	THE DETAILED DESIGN ON PORT REACTIVATION PROJECT IN LA UNION PROVINCE OF THE REPUBLIC OF EL SALVADOR	DESIGNED BY :	SECTION : REVTMENT WORK	DATE : OCTOBER/2002
	 COMISION EJECUTIVA PORTUARIA AUTONOMA (CEPA)	 NIPPON KOEI CO., LTD.	CHECKED BY :	SUB-SECTION : EAST REVTMENT	SCALE : 1 : 600
BY	APPROVED	DATE	APPROVED BY :	TITLE : CROSS SECTION (17)	DRAWING NO. : RV-02-020