



CB HLA WGA SERVICE RESERVOIR PLAN
50,000 cu m

project	The Study on Improvement of Water Supply System in Yangon City	
Drawing Title	CB Hlawga Service Reservoir Plan	
Date	Scale	Drawing No.
August 2002	1 : 500	C - 1

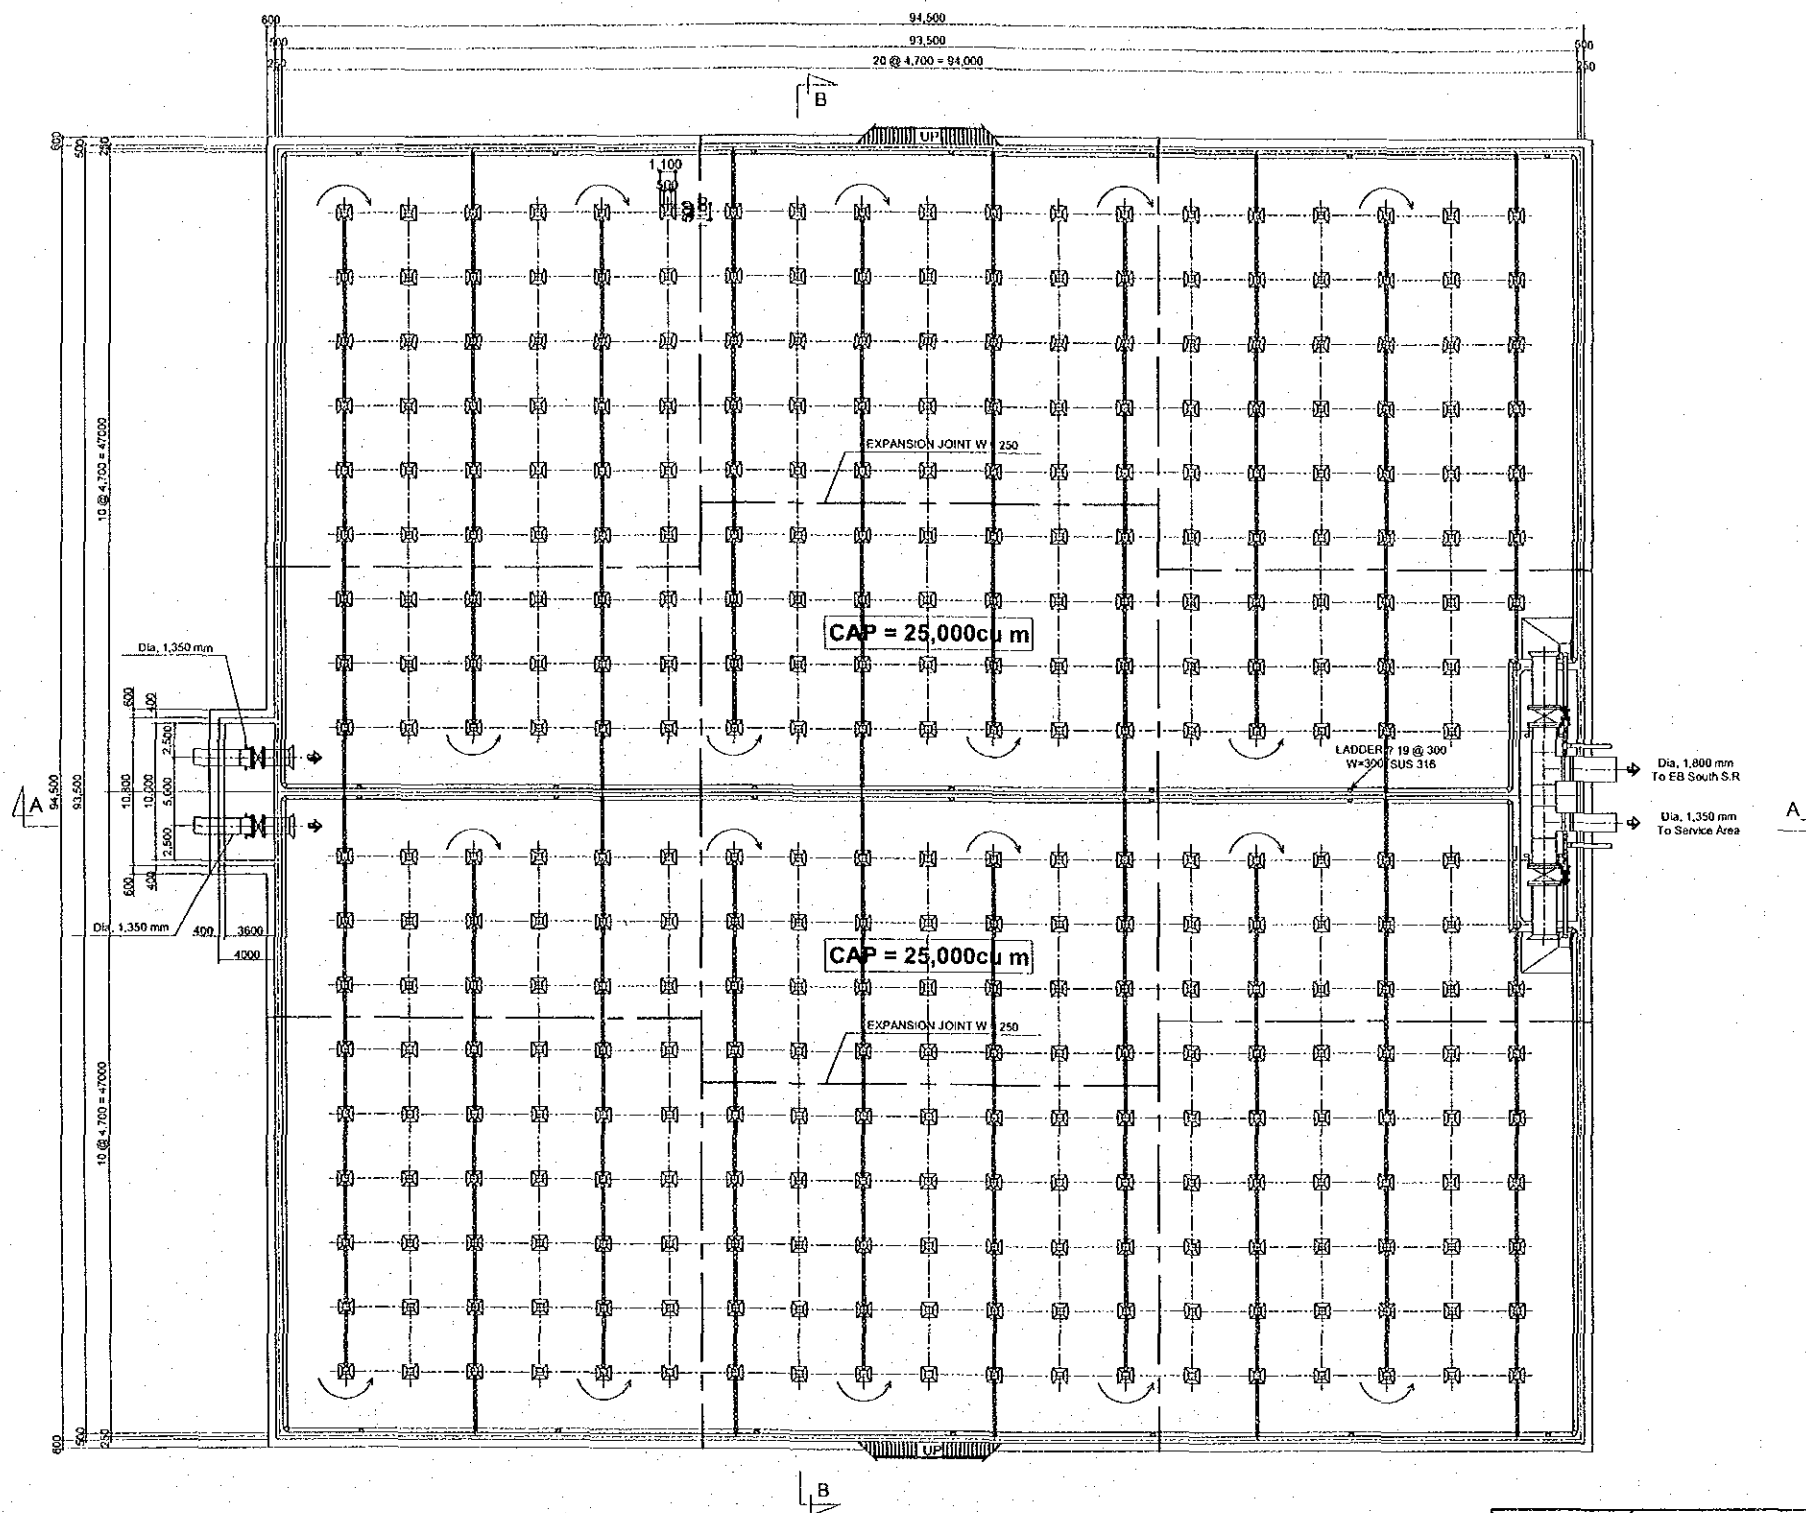


CB WEST SERVICE RESERVOIR PLAN
50,000 cu m

project	The Study on Improvement of Water Supply System in Yangon City	
Drawing Title	CB West Service Reservoir Plan	
Date	Scale	Drawing No.
August 2002	1 : 500	C - 3

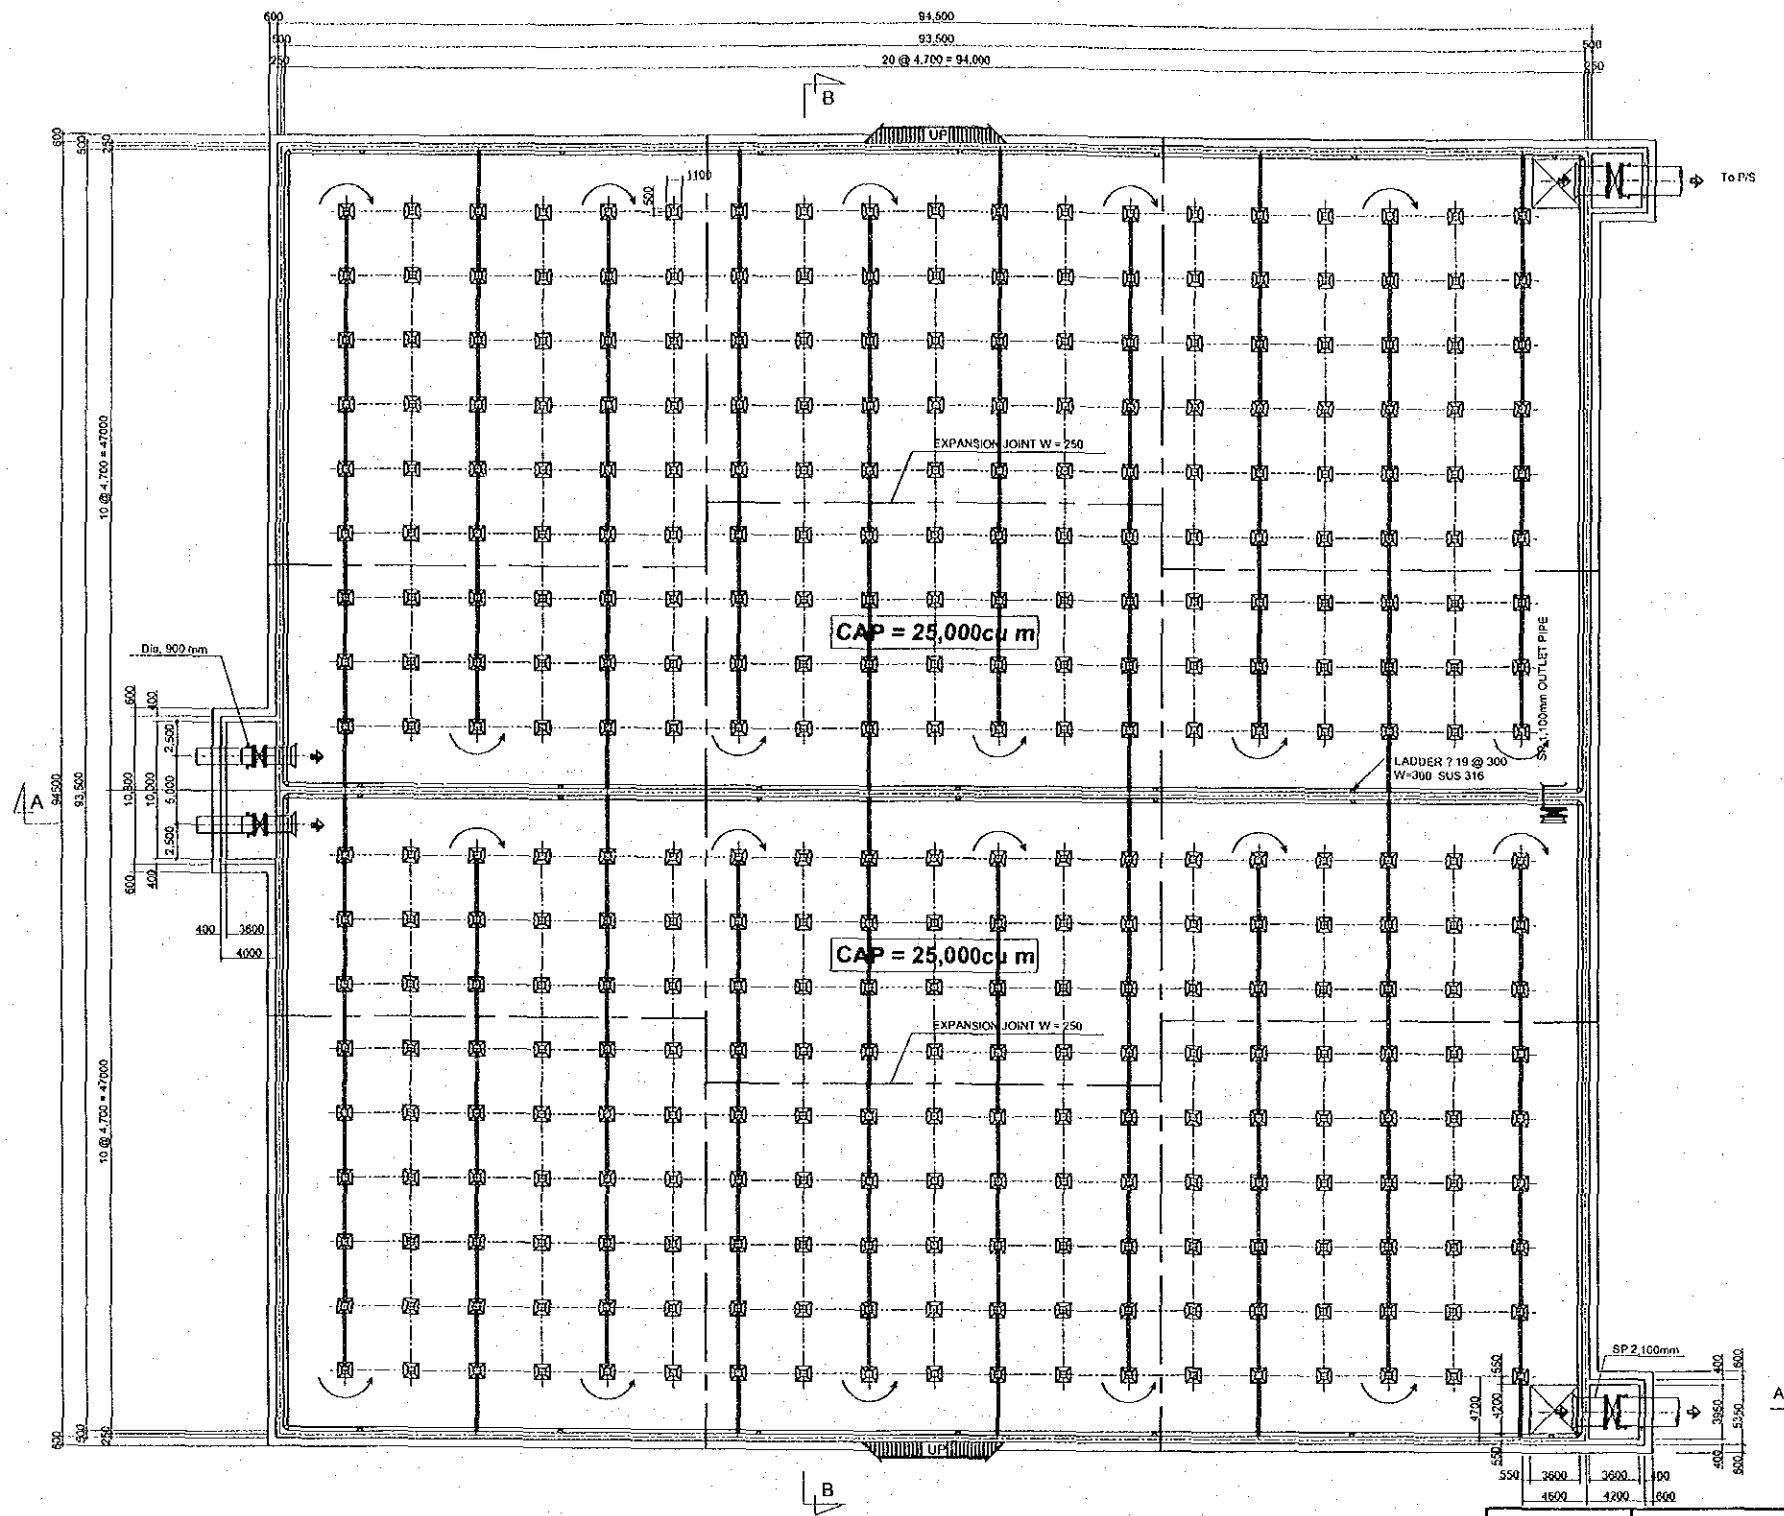


CB DOWNTOWN EAST SERVICE RESERVOIR PLAN
50,000 cu m

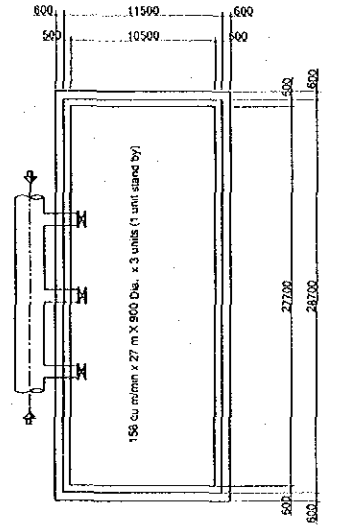


Distribution Pumping Station

project	The Study on Improvement of Water Supply System in Yangon City	
Drawing Title	CB DT East Service Reservoir Plan	
Date	Scale	Drawing No.
August 2002	1 : 500	C - 5

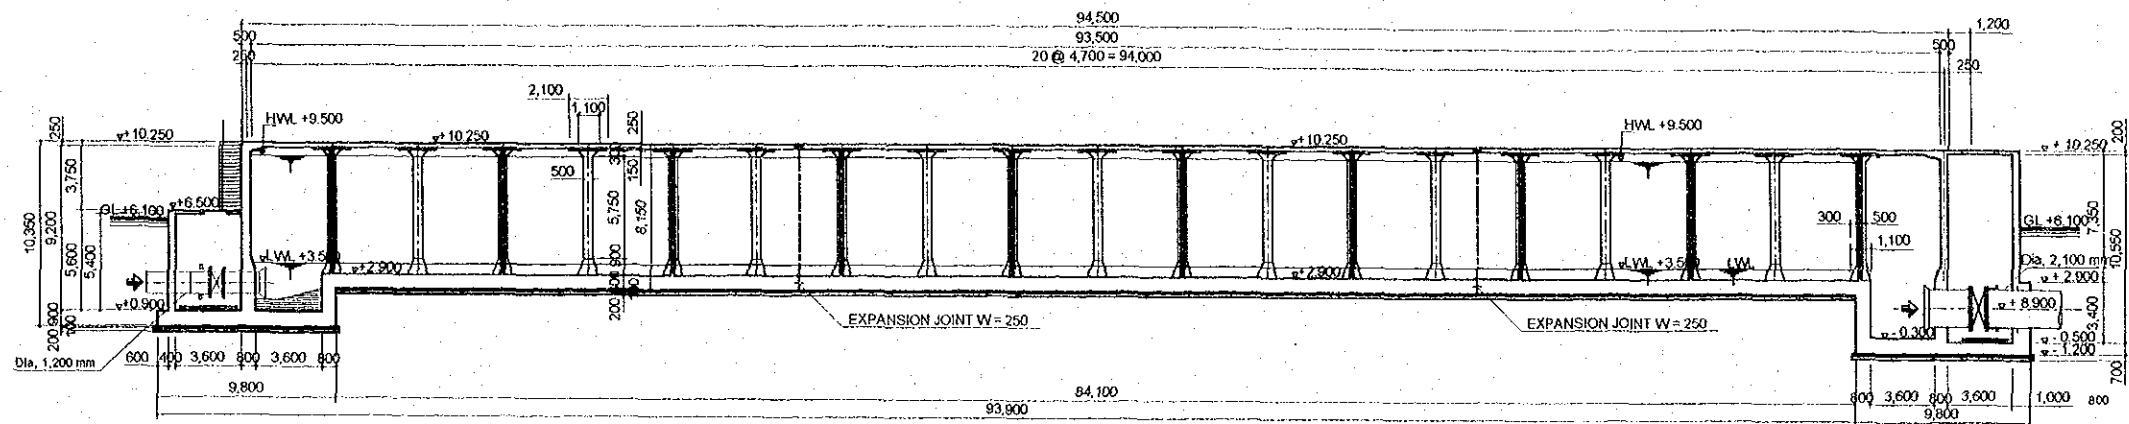


SECTION A - A

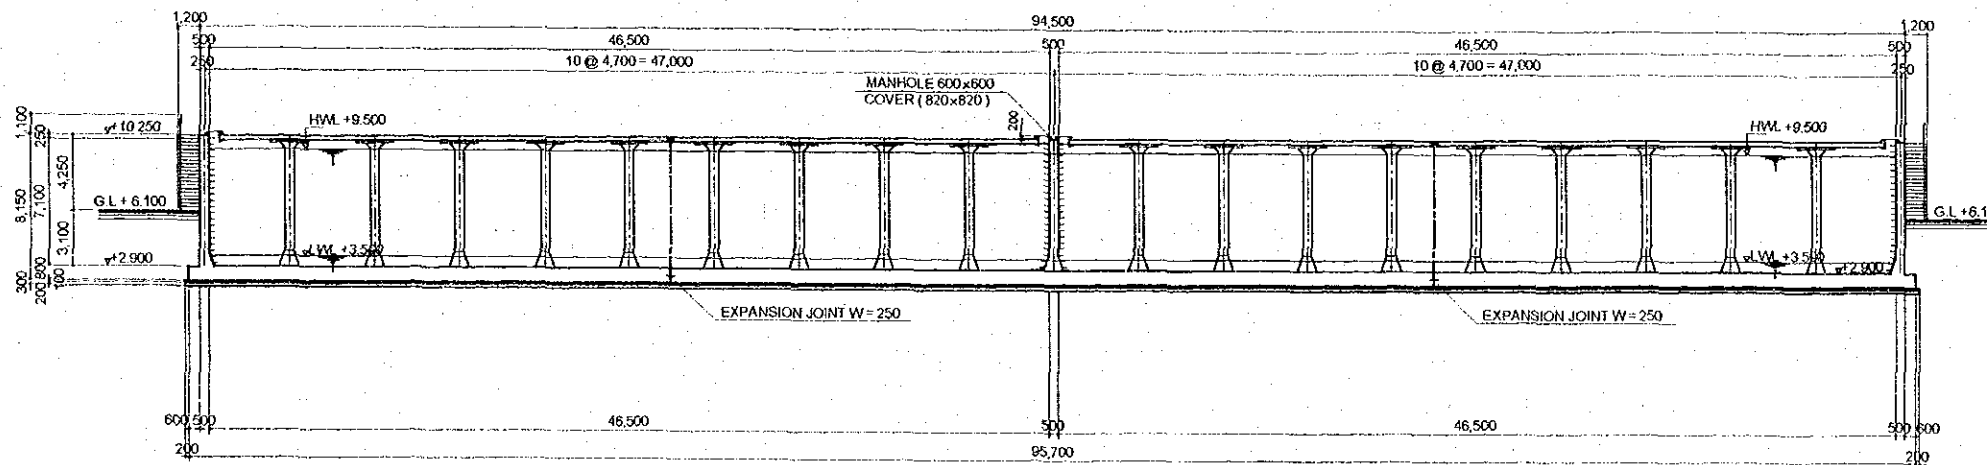


SECTION B - B

project	The Study on Improvement of Water Supply System in Yangon City		
Drawing Title	CB DT East Service Reservoir Section A - A, B - B		
Date	Scale	Drawing No.	
August 2002	1 : 400	C - 6	

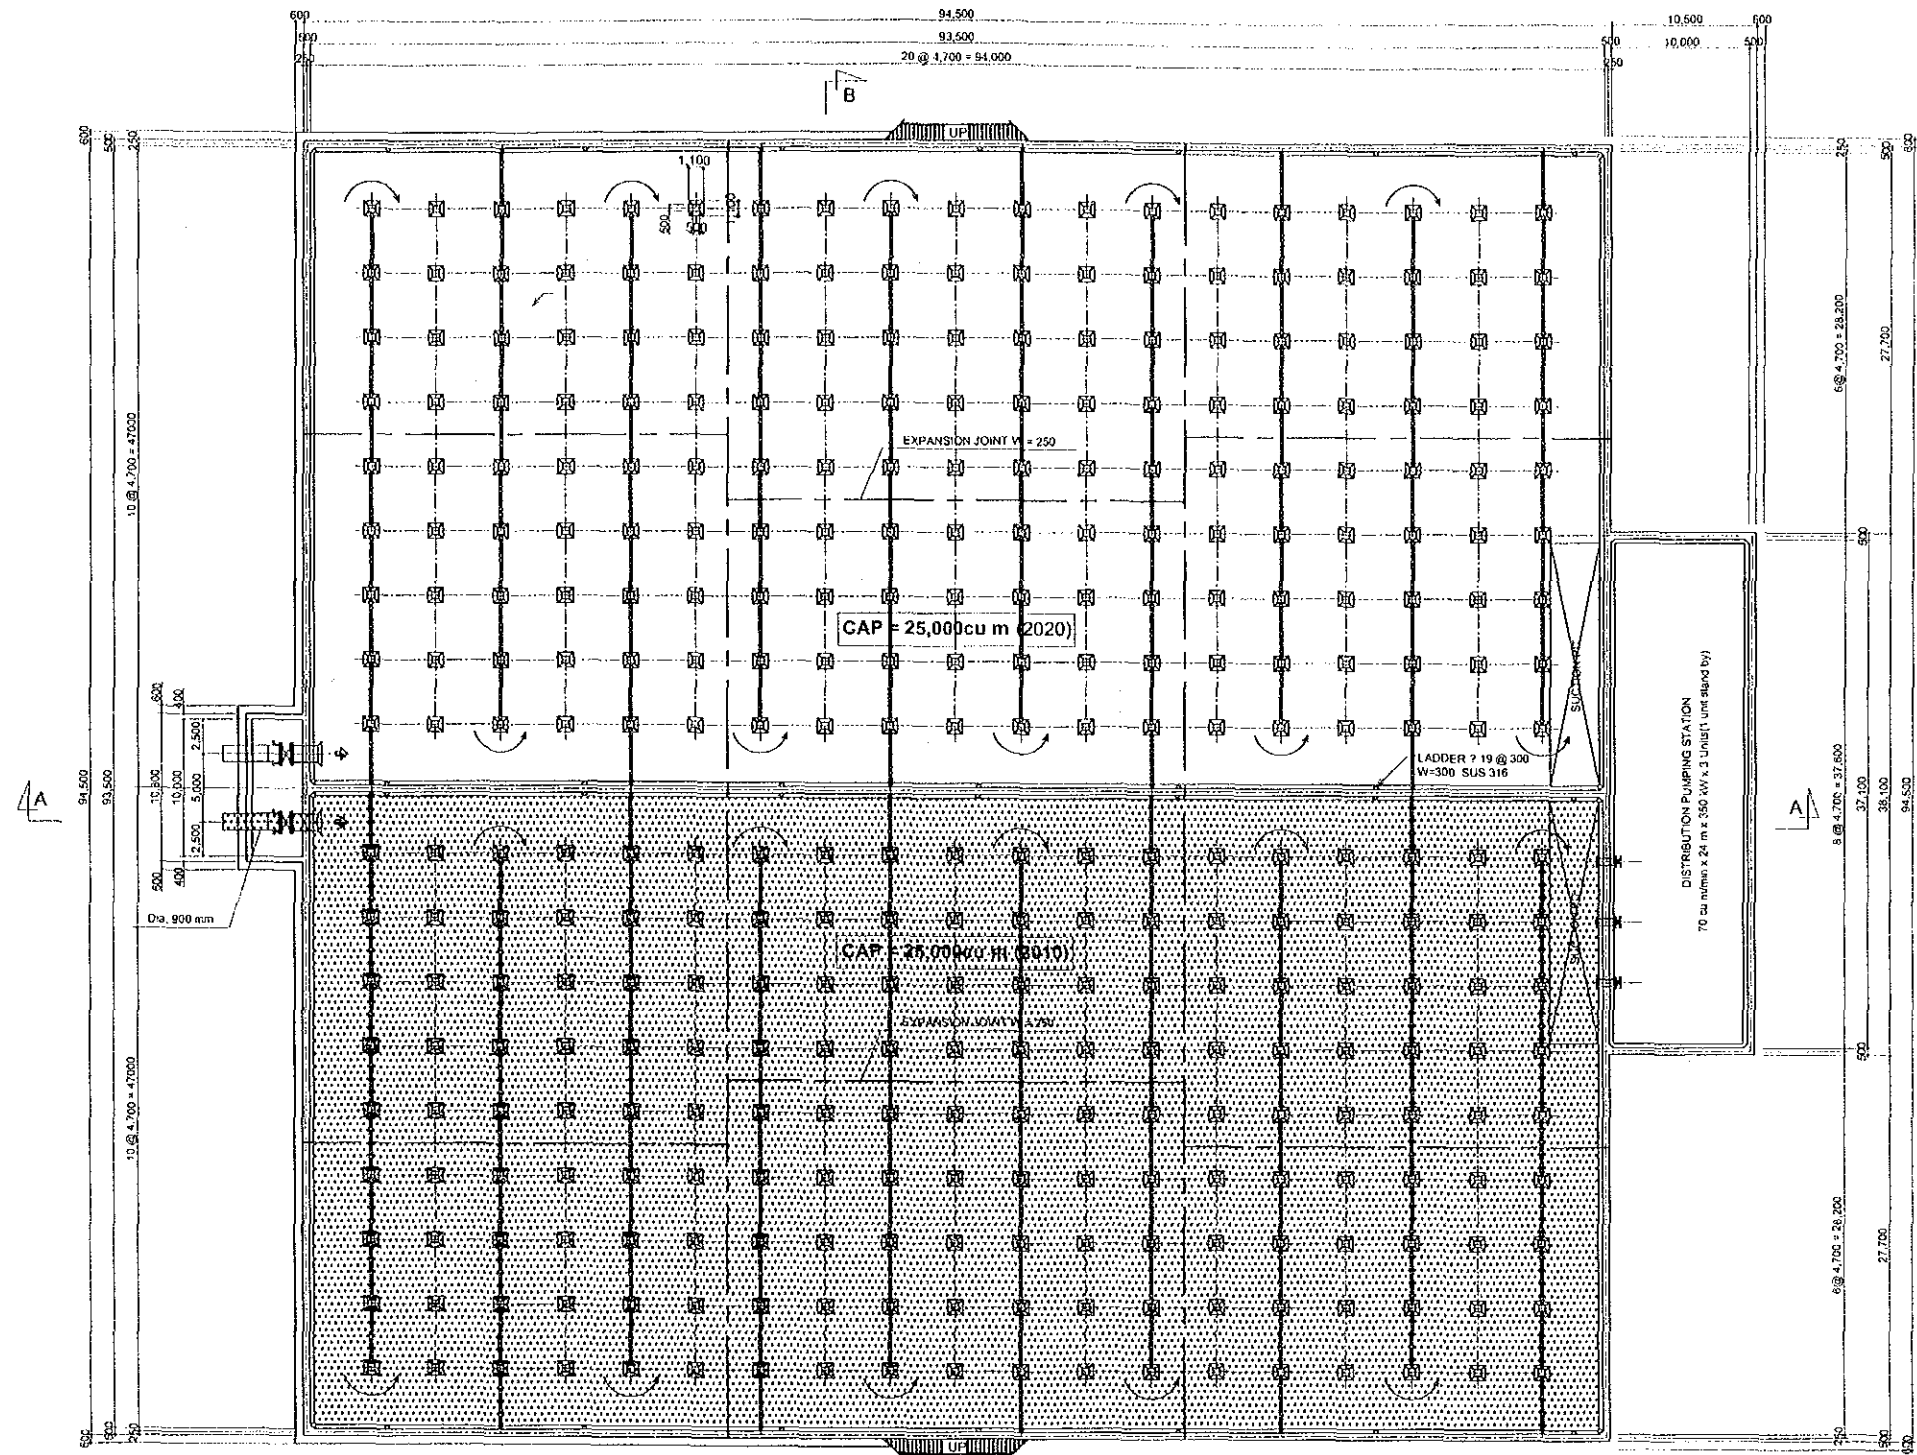


EB SOUTH SERVICE RESERVOIR PLAN
25,000 cu m

project	The Study on Improvement of Water Supply System in Yangon City		
Drawing Title	EB South Service Reservoir Plan		
Date	Scale	Drawing No.	
August 2002	1 : 500	C - 7	

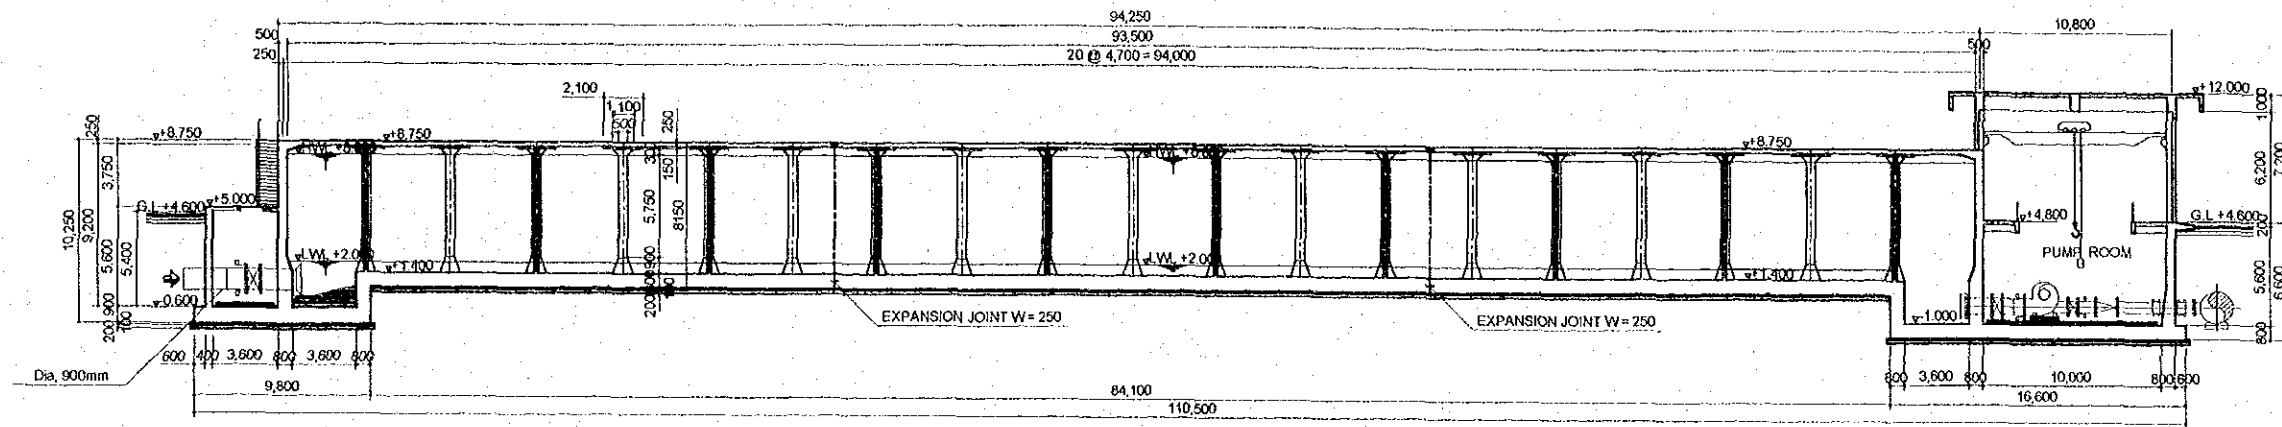


SECTION A - A

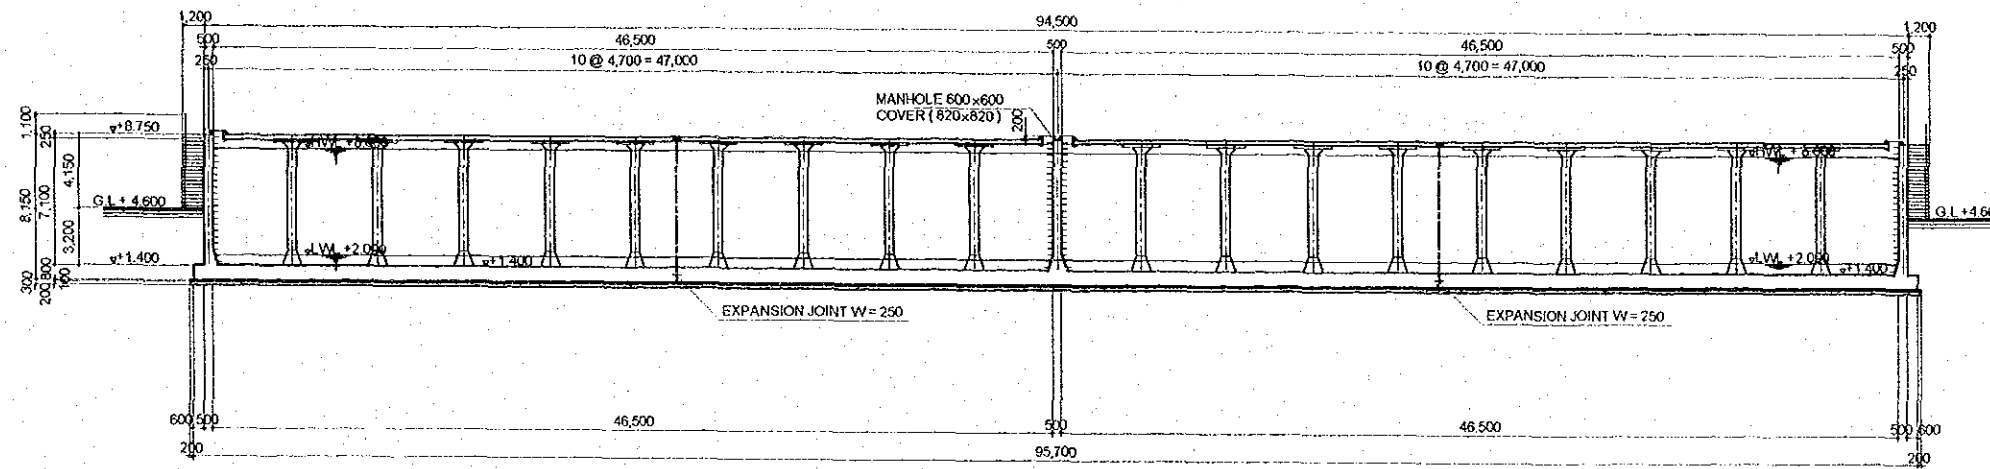


SECTION B - B

project	The Study on Improvement of Water Supply System in Yangon City		
Drawing Title	EB South Service Reservoir Section A - A, B - B		
Date	Scale	Drawing No.	
August 2002	1 : 400	C - 8	

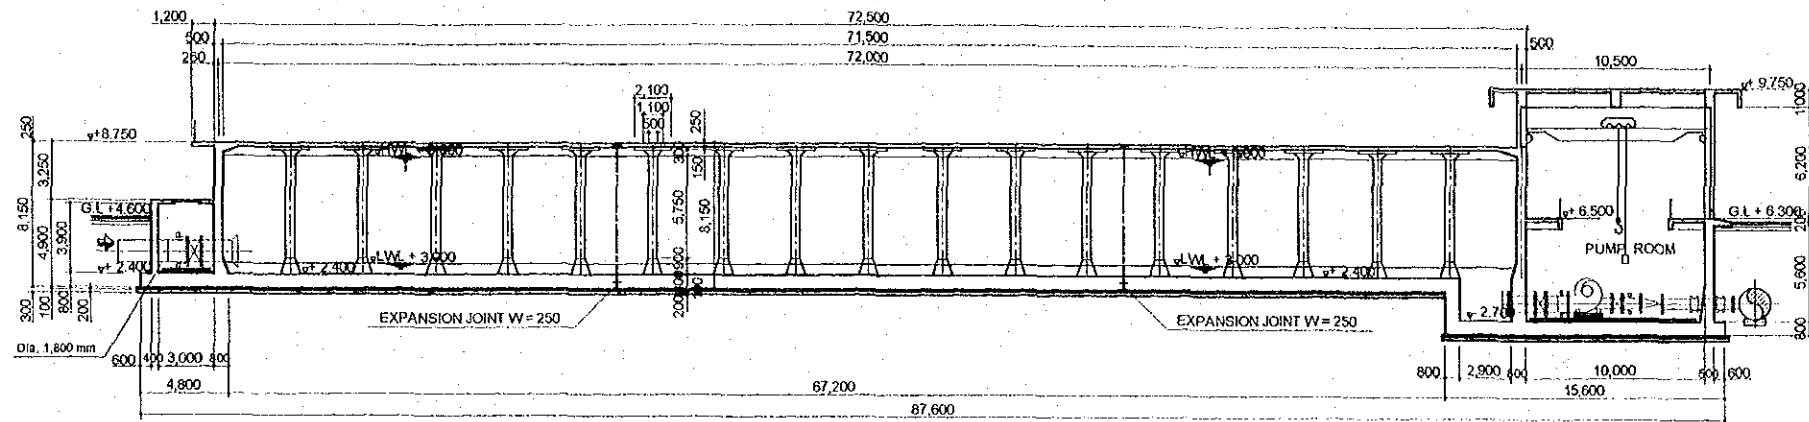


SECTION A - A

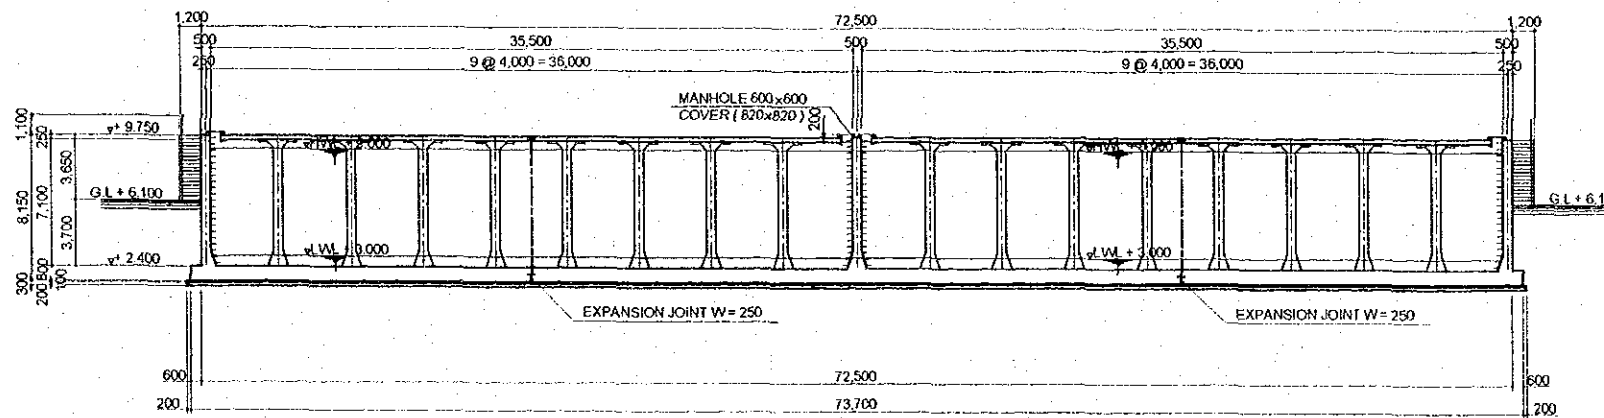


SECTION B - B

project	The Study on Improvement of Water Supply System in Yangon City	
Drawing Title	WB North Service Reservoir Section A - A, B - B	
Date	Scale	Drawing No.
August 2002	1 : 400	C - 10

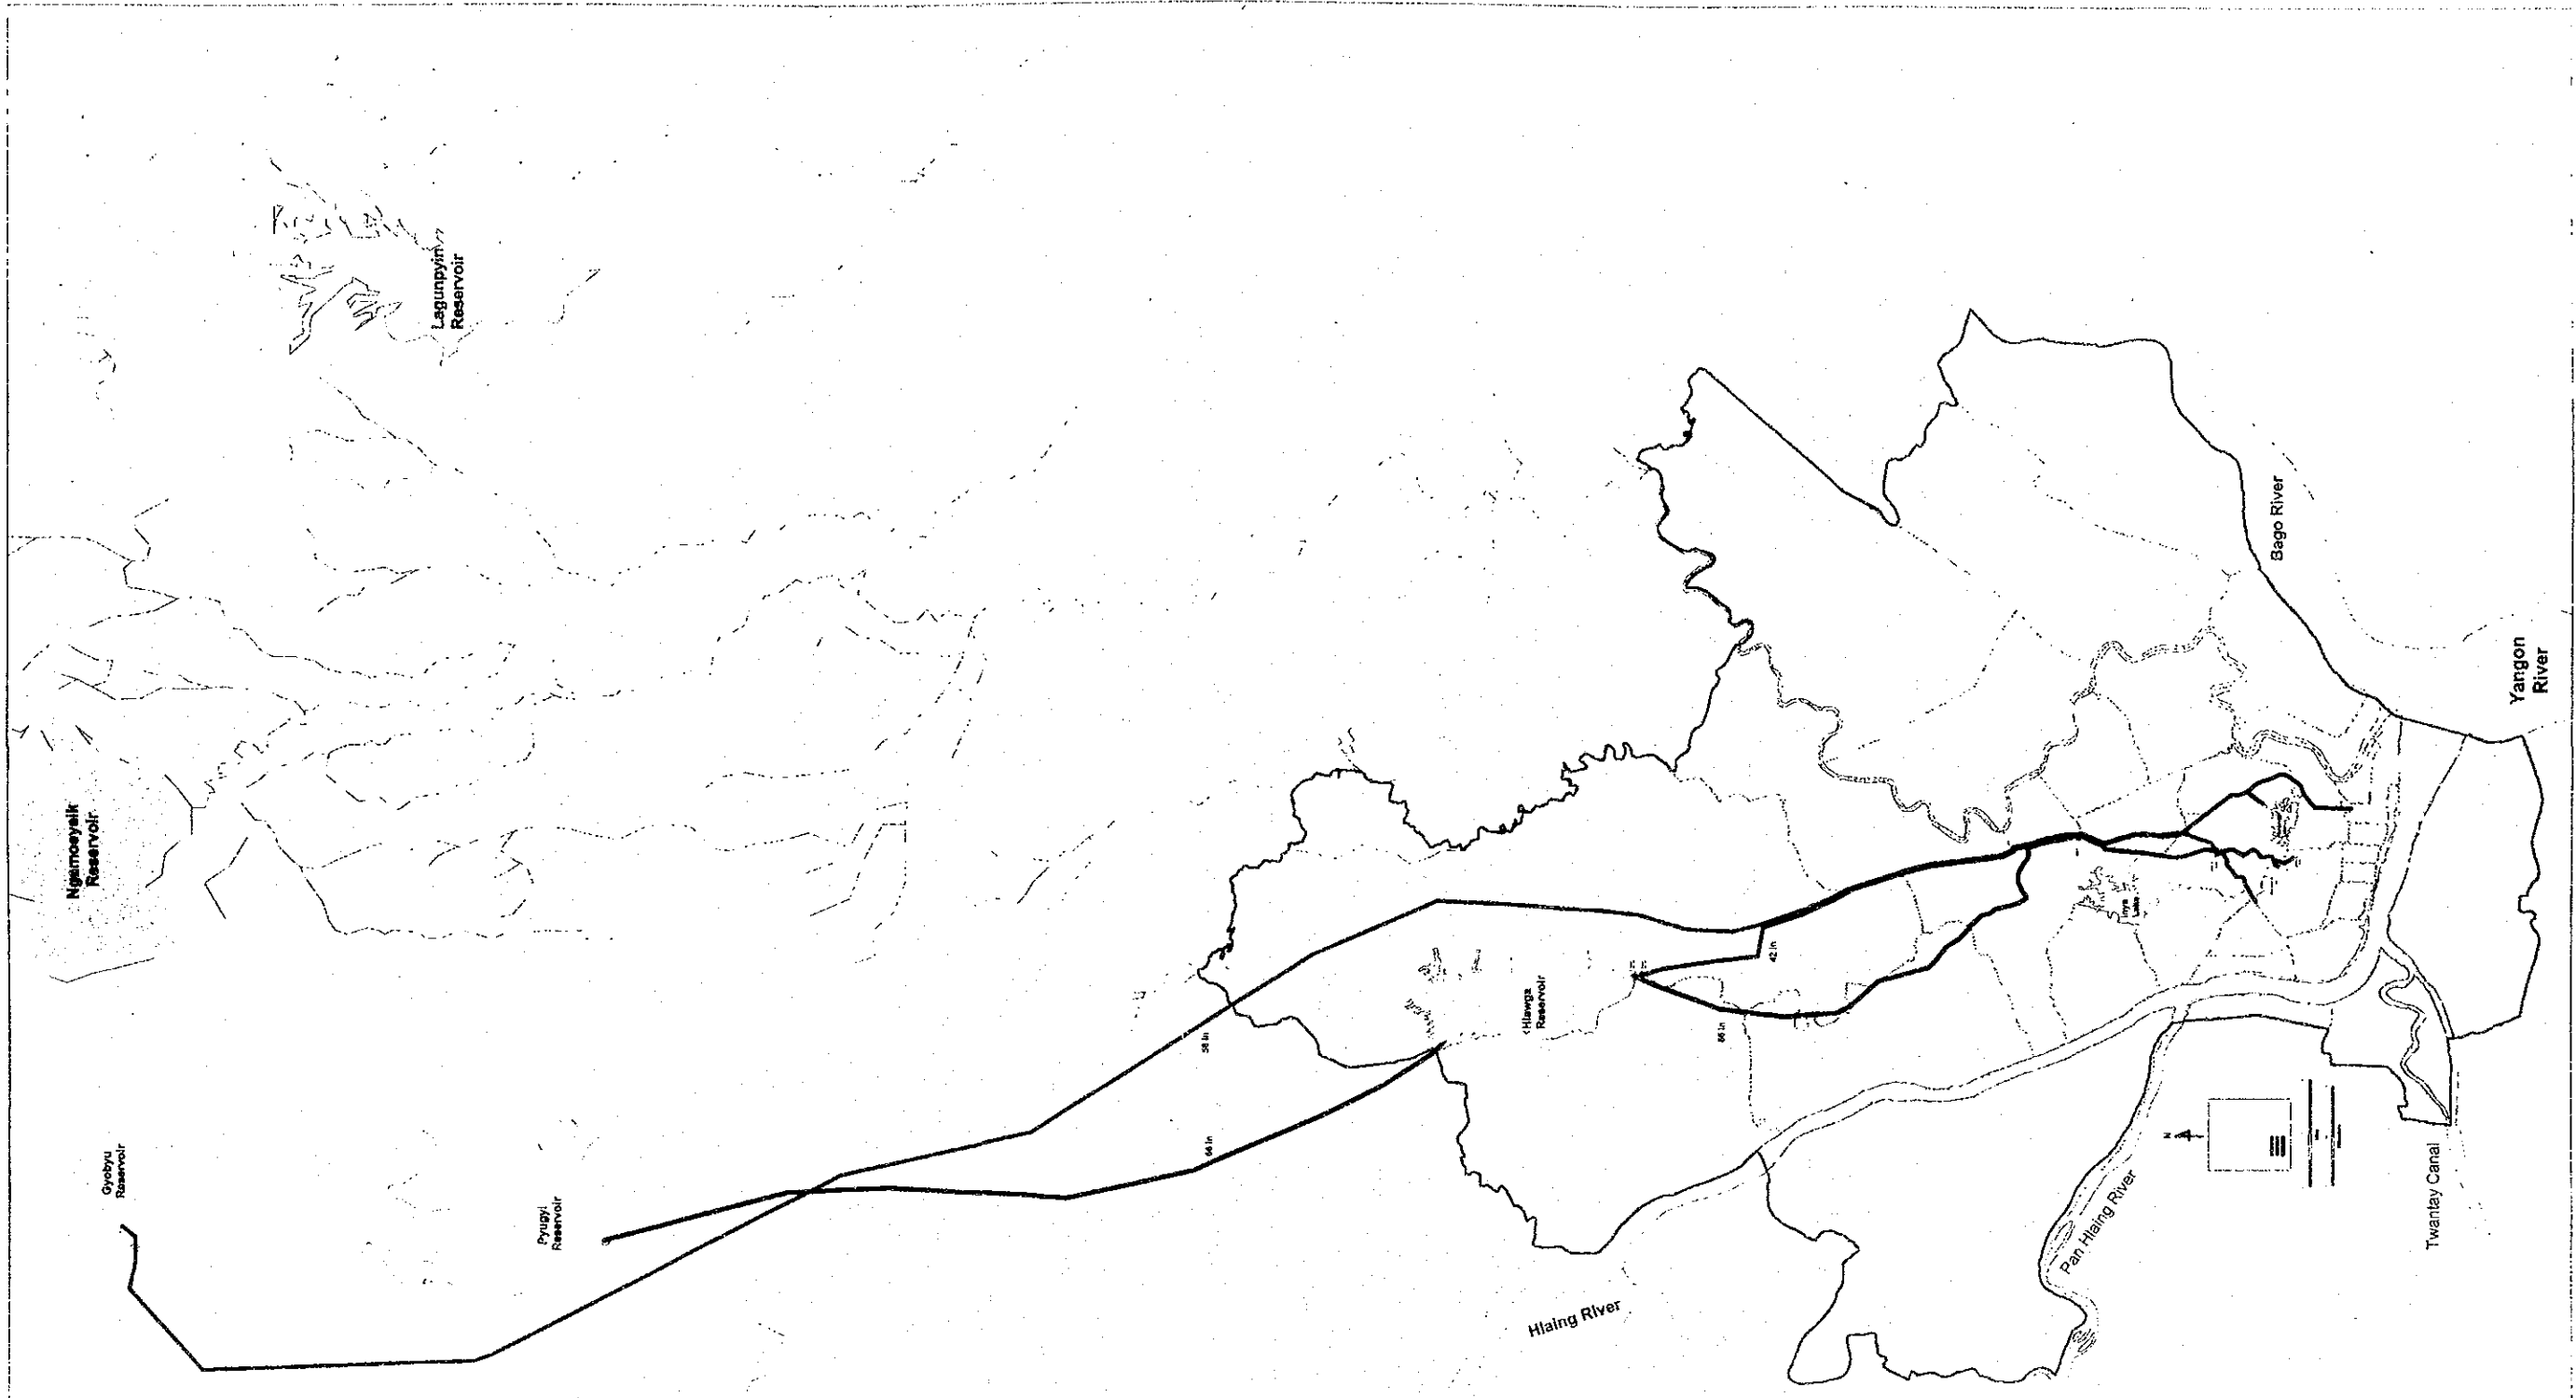

Project	The Study on Improvement of Water Supply System in Yangon City	
Drawing Title	Existing Transmission Mains	
Date	Scale	Drawing No.
August 2002	NOT TO SCALE	D - 1

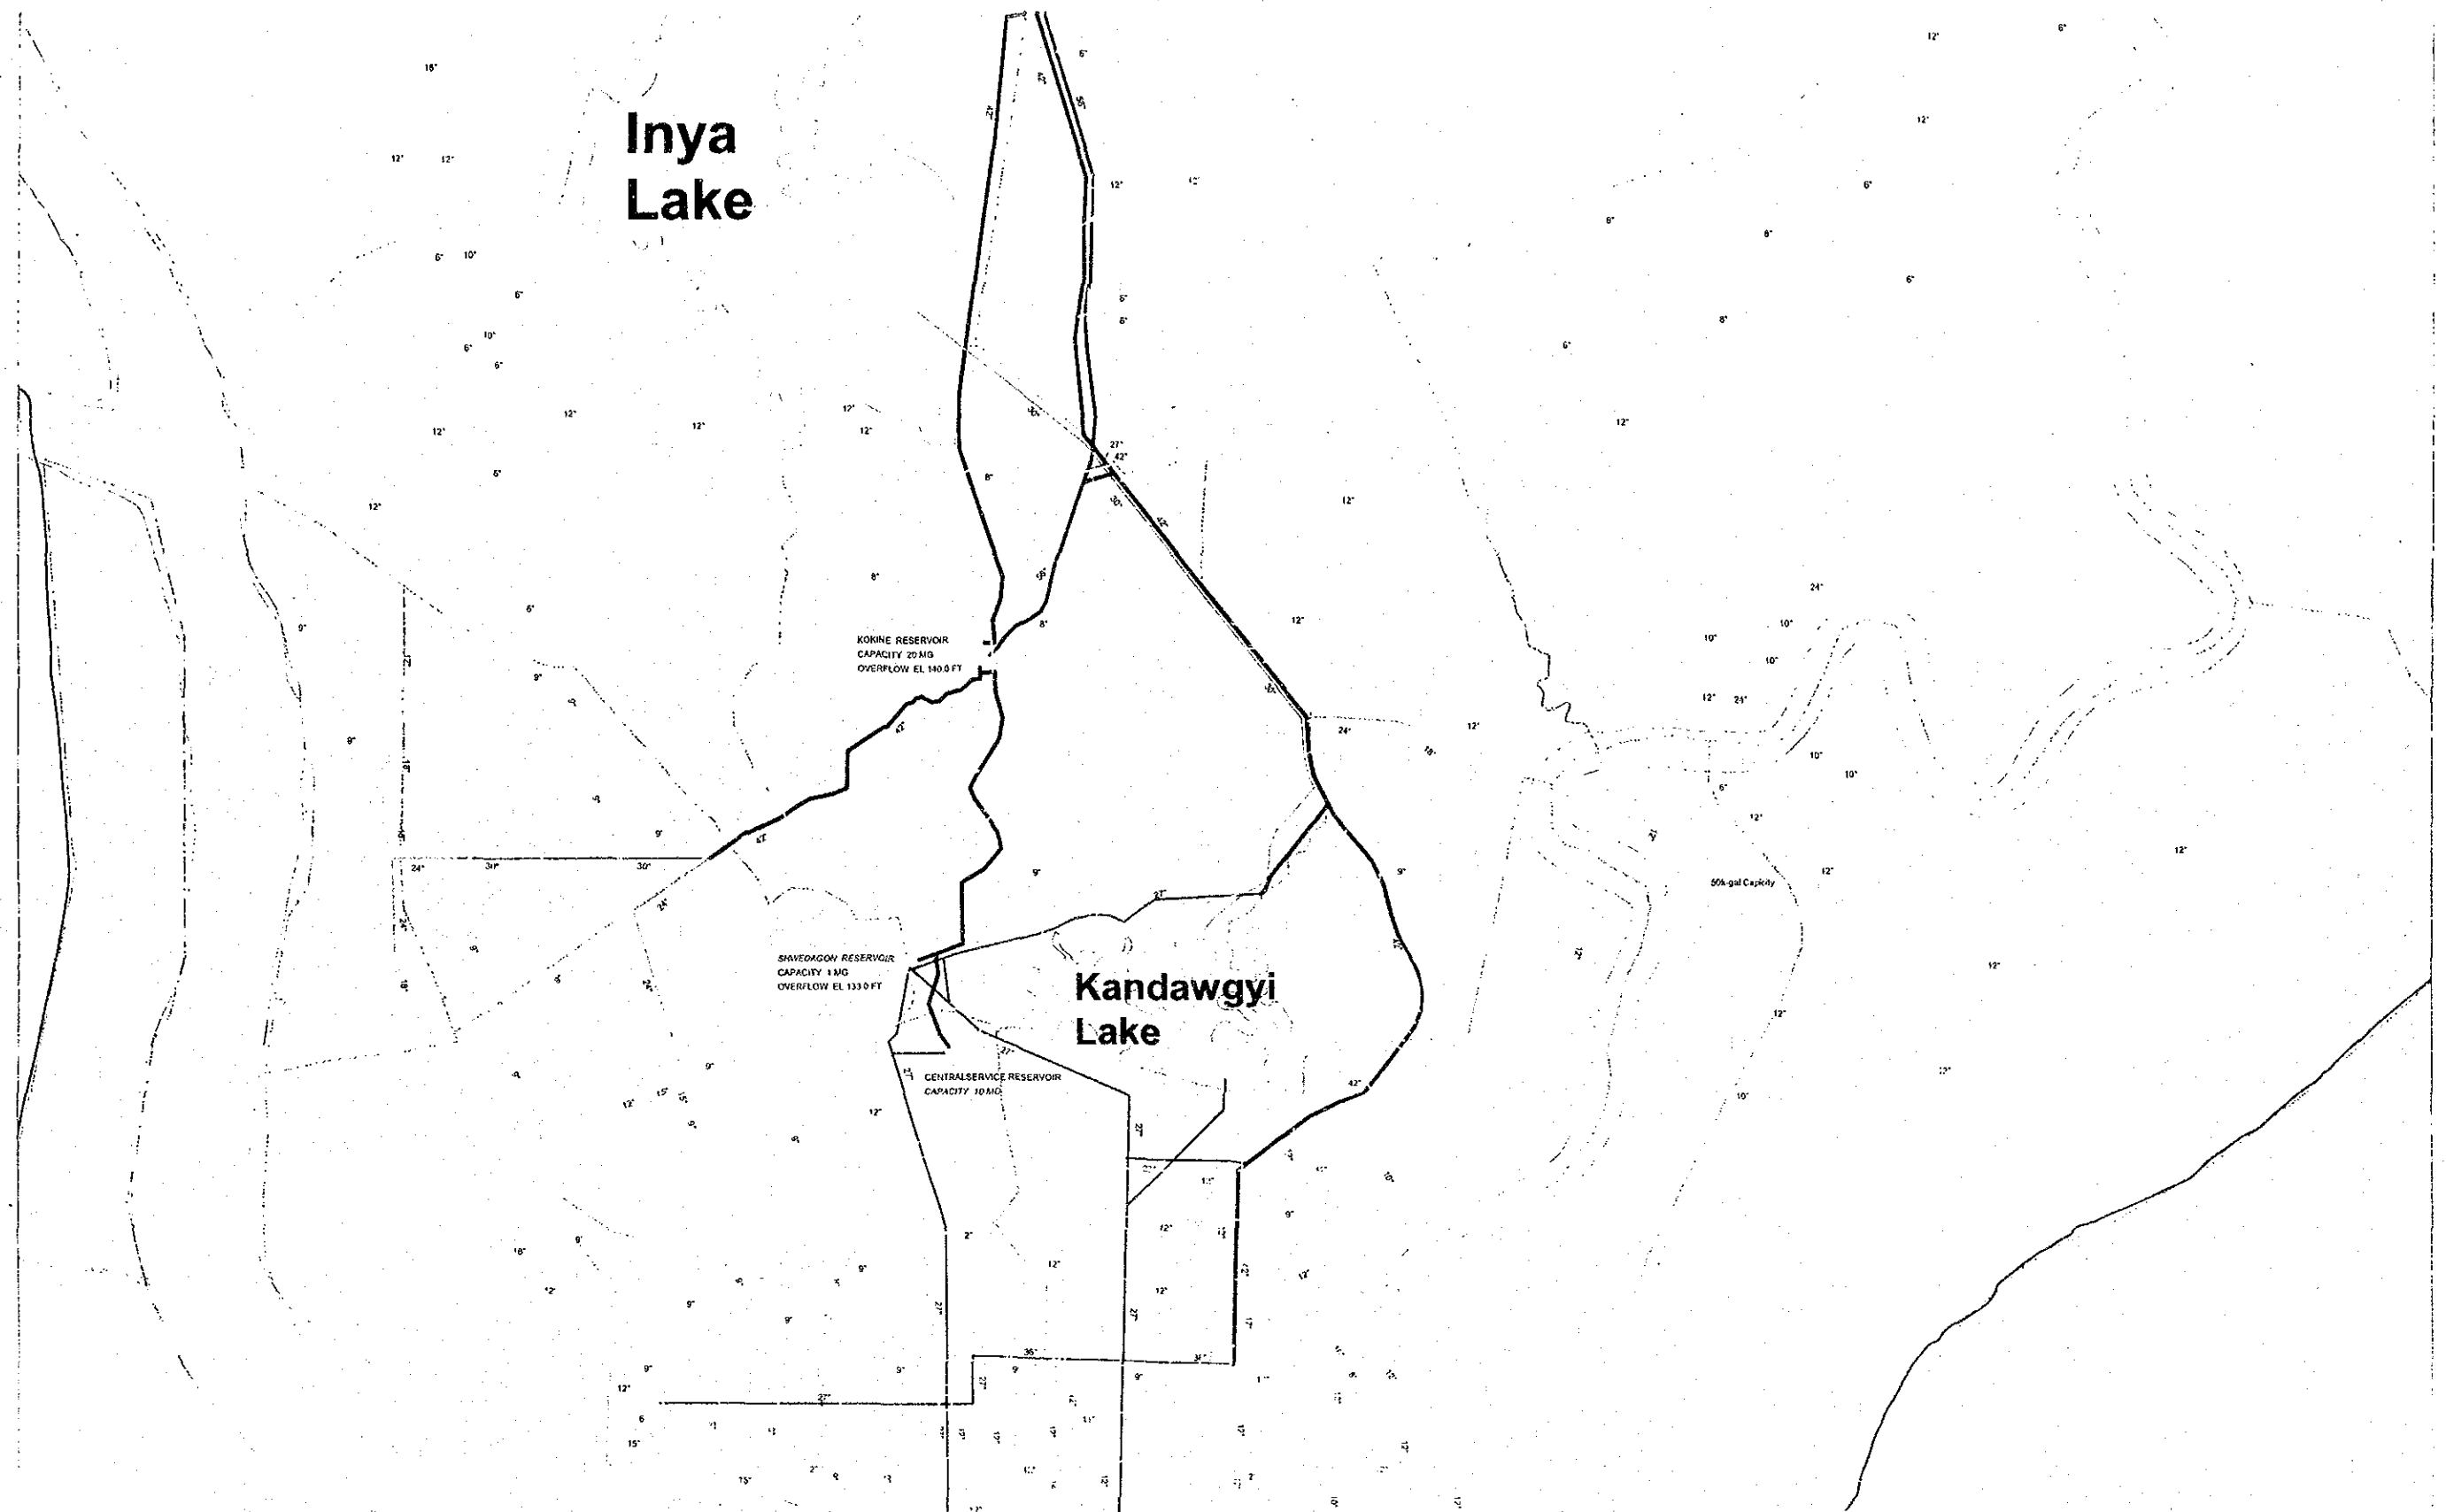

Project	The Study on Improvement of Water Supply System in Yangon City	
Drawing Title	Existing Distribution Networks (1/2)	
Date	Scale	Drawing No.
August 2002	NOT TO SCALE	D - 2


Project	The Study on Improvement of Water Supply System In Yangon City	
Drawing Title	Existing Distribution Networks (2/2)	
Date	Scale	Drawing No.
August 2002	NOT TO SCALE	D - 3




N




<u>Legend</u>	
	6", 8"
	12", 10", 9"
	20", 18", 17"
	24"
	27"
	30"
	36"
	42"
	56"
	66"

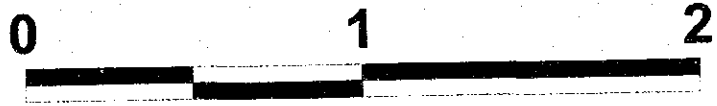


Miles

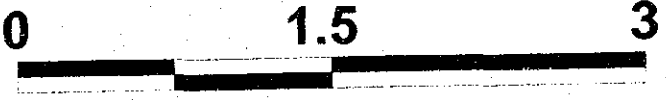


Kilometers

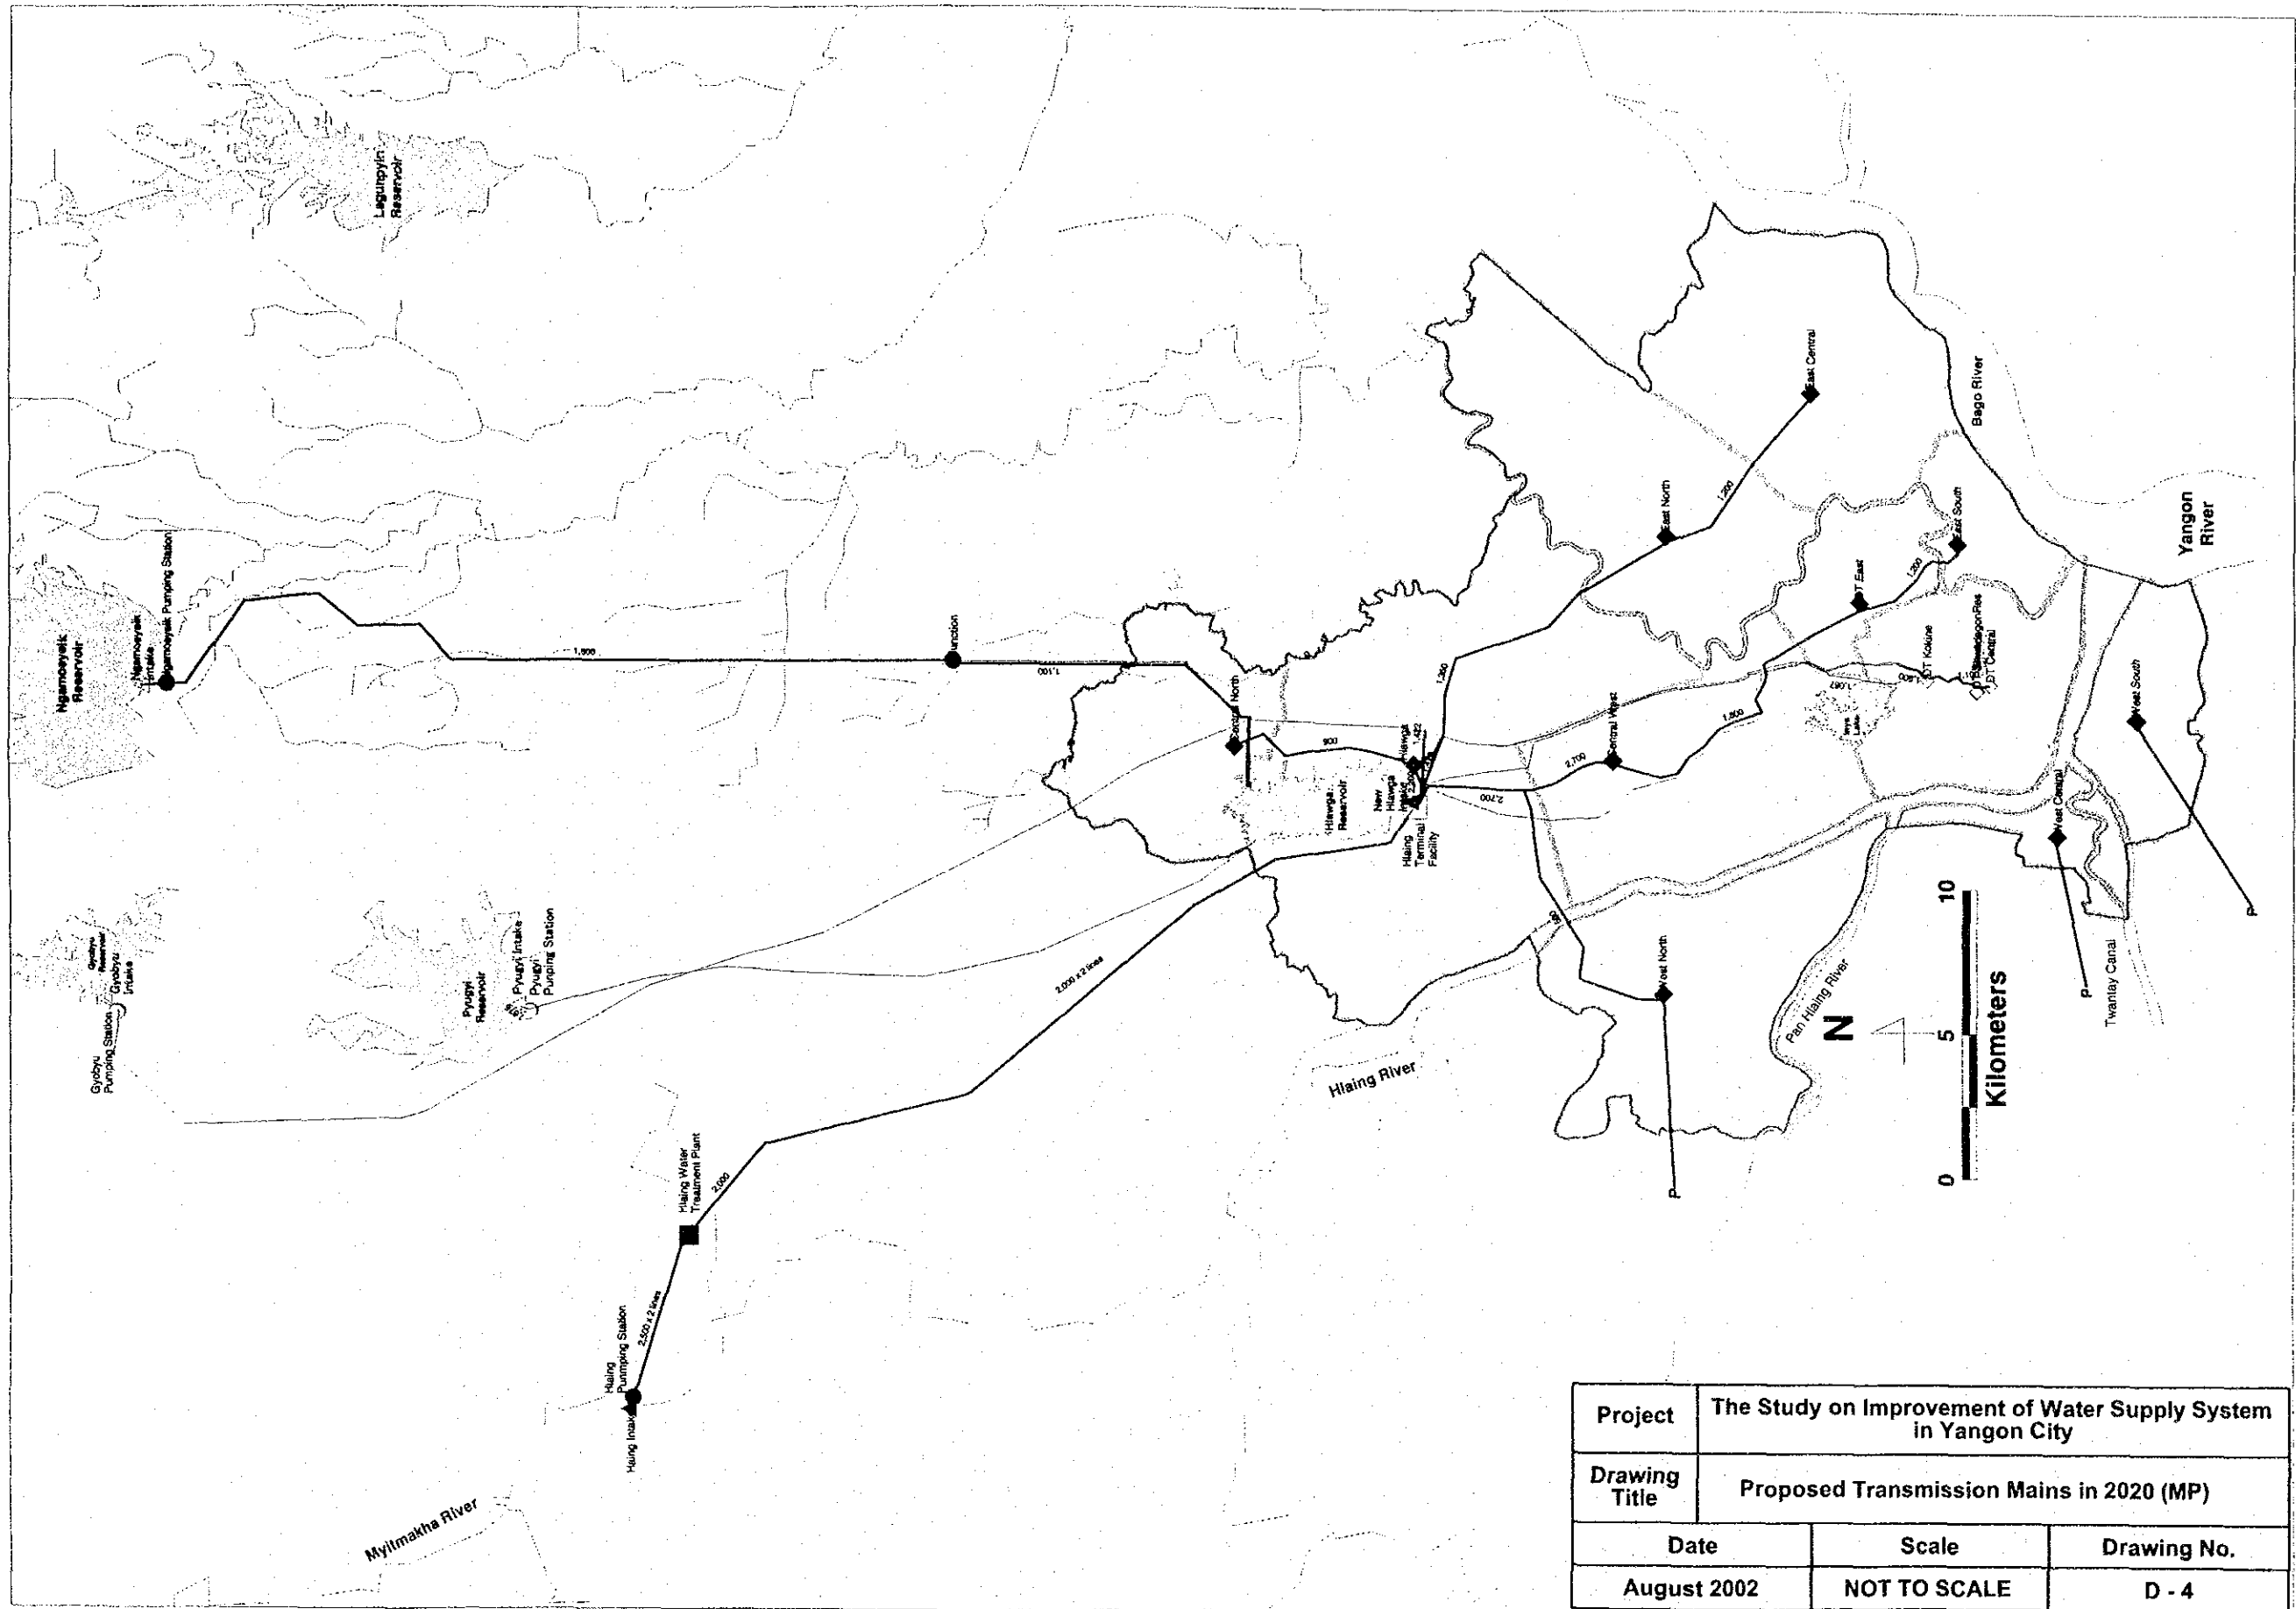

Project	The Study on Improvement of Water Supply System in Yangon City	
Drawing Title	Proposed Transmission Mains in 2020 (MP)	
Date	Scale	Drawing No.
August 2002	NOT TO SCALE	D - 4

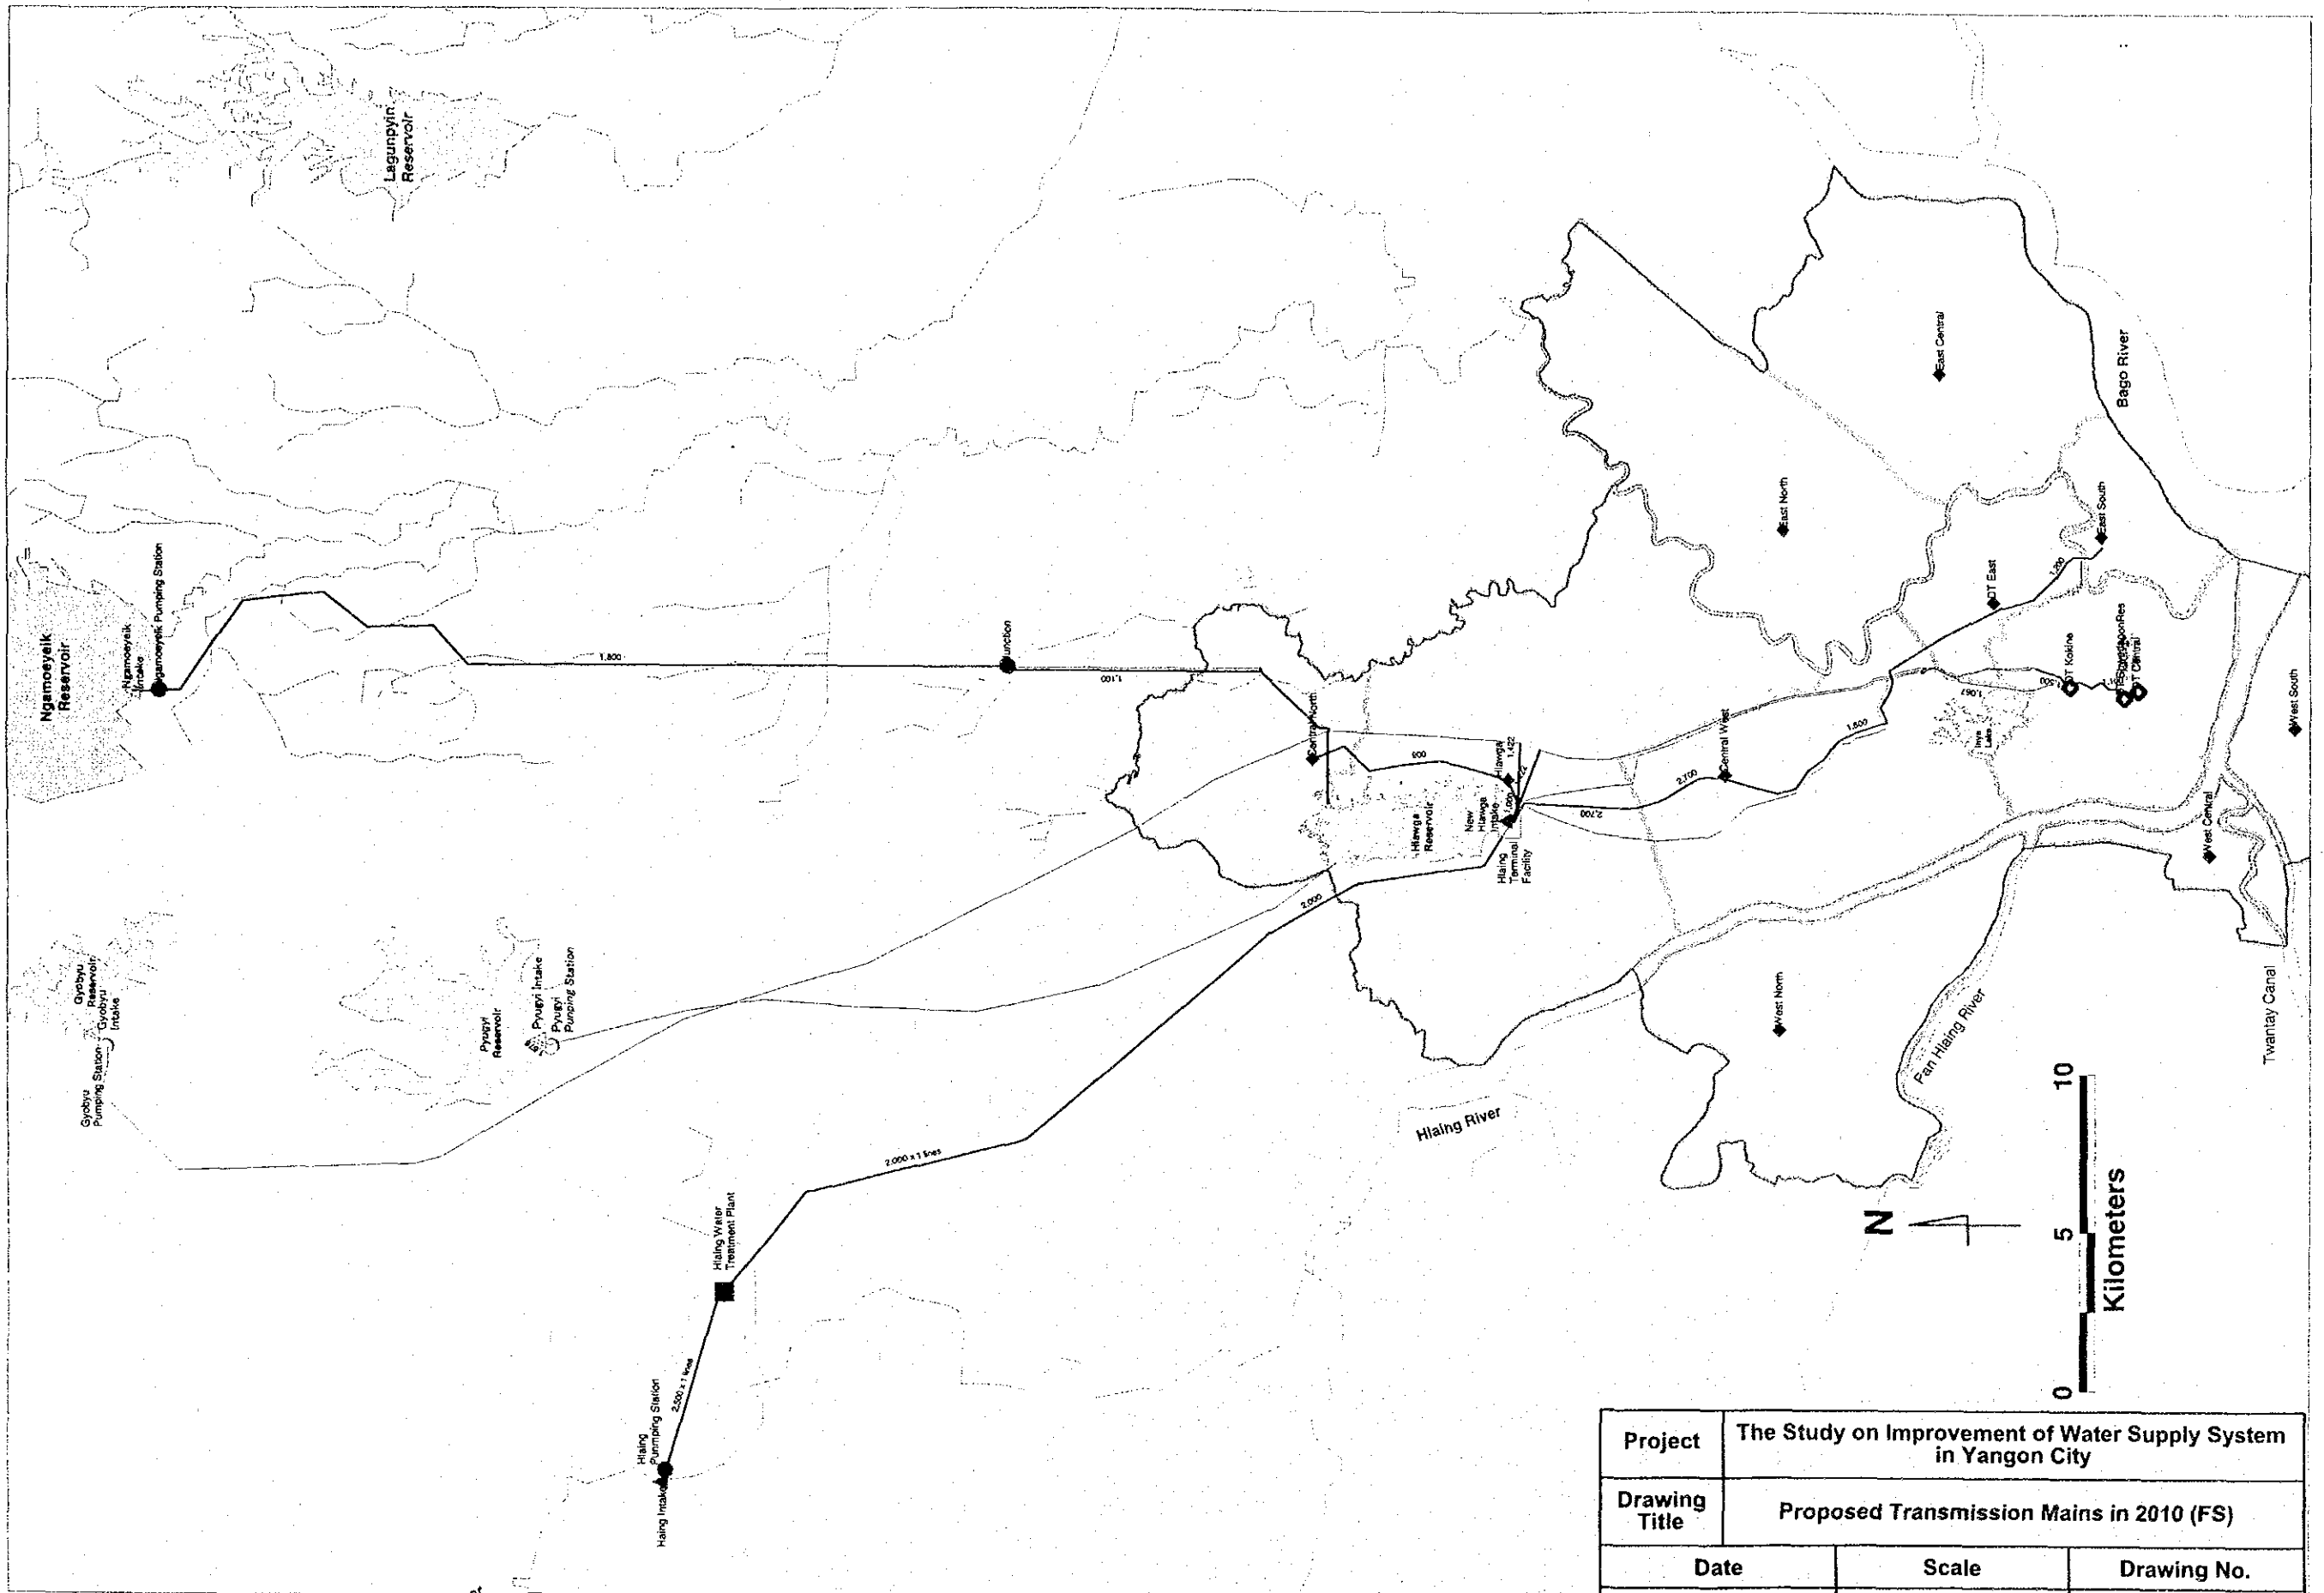

Project	The Study on Improvement of Water Supply System in Yangon City	
Drawing Title	Proposed Transmission Mains in 2010 (FS)	
Date	Scale	Drawing No.
August 2002	NOT TO SCALE	D- 5

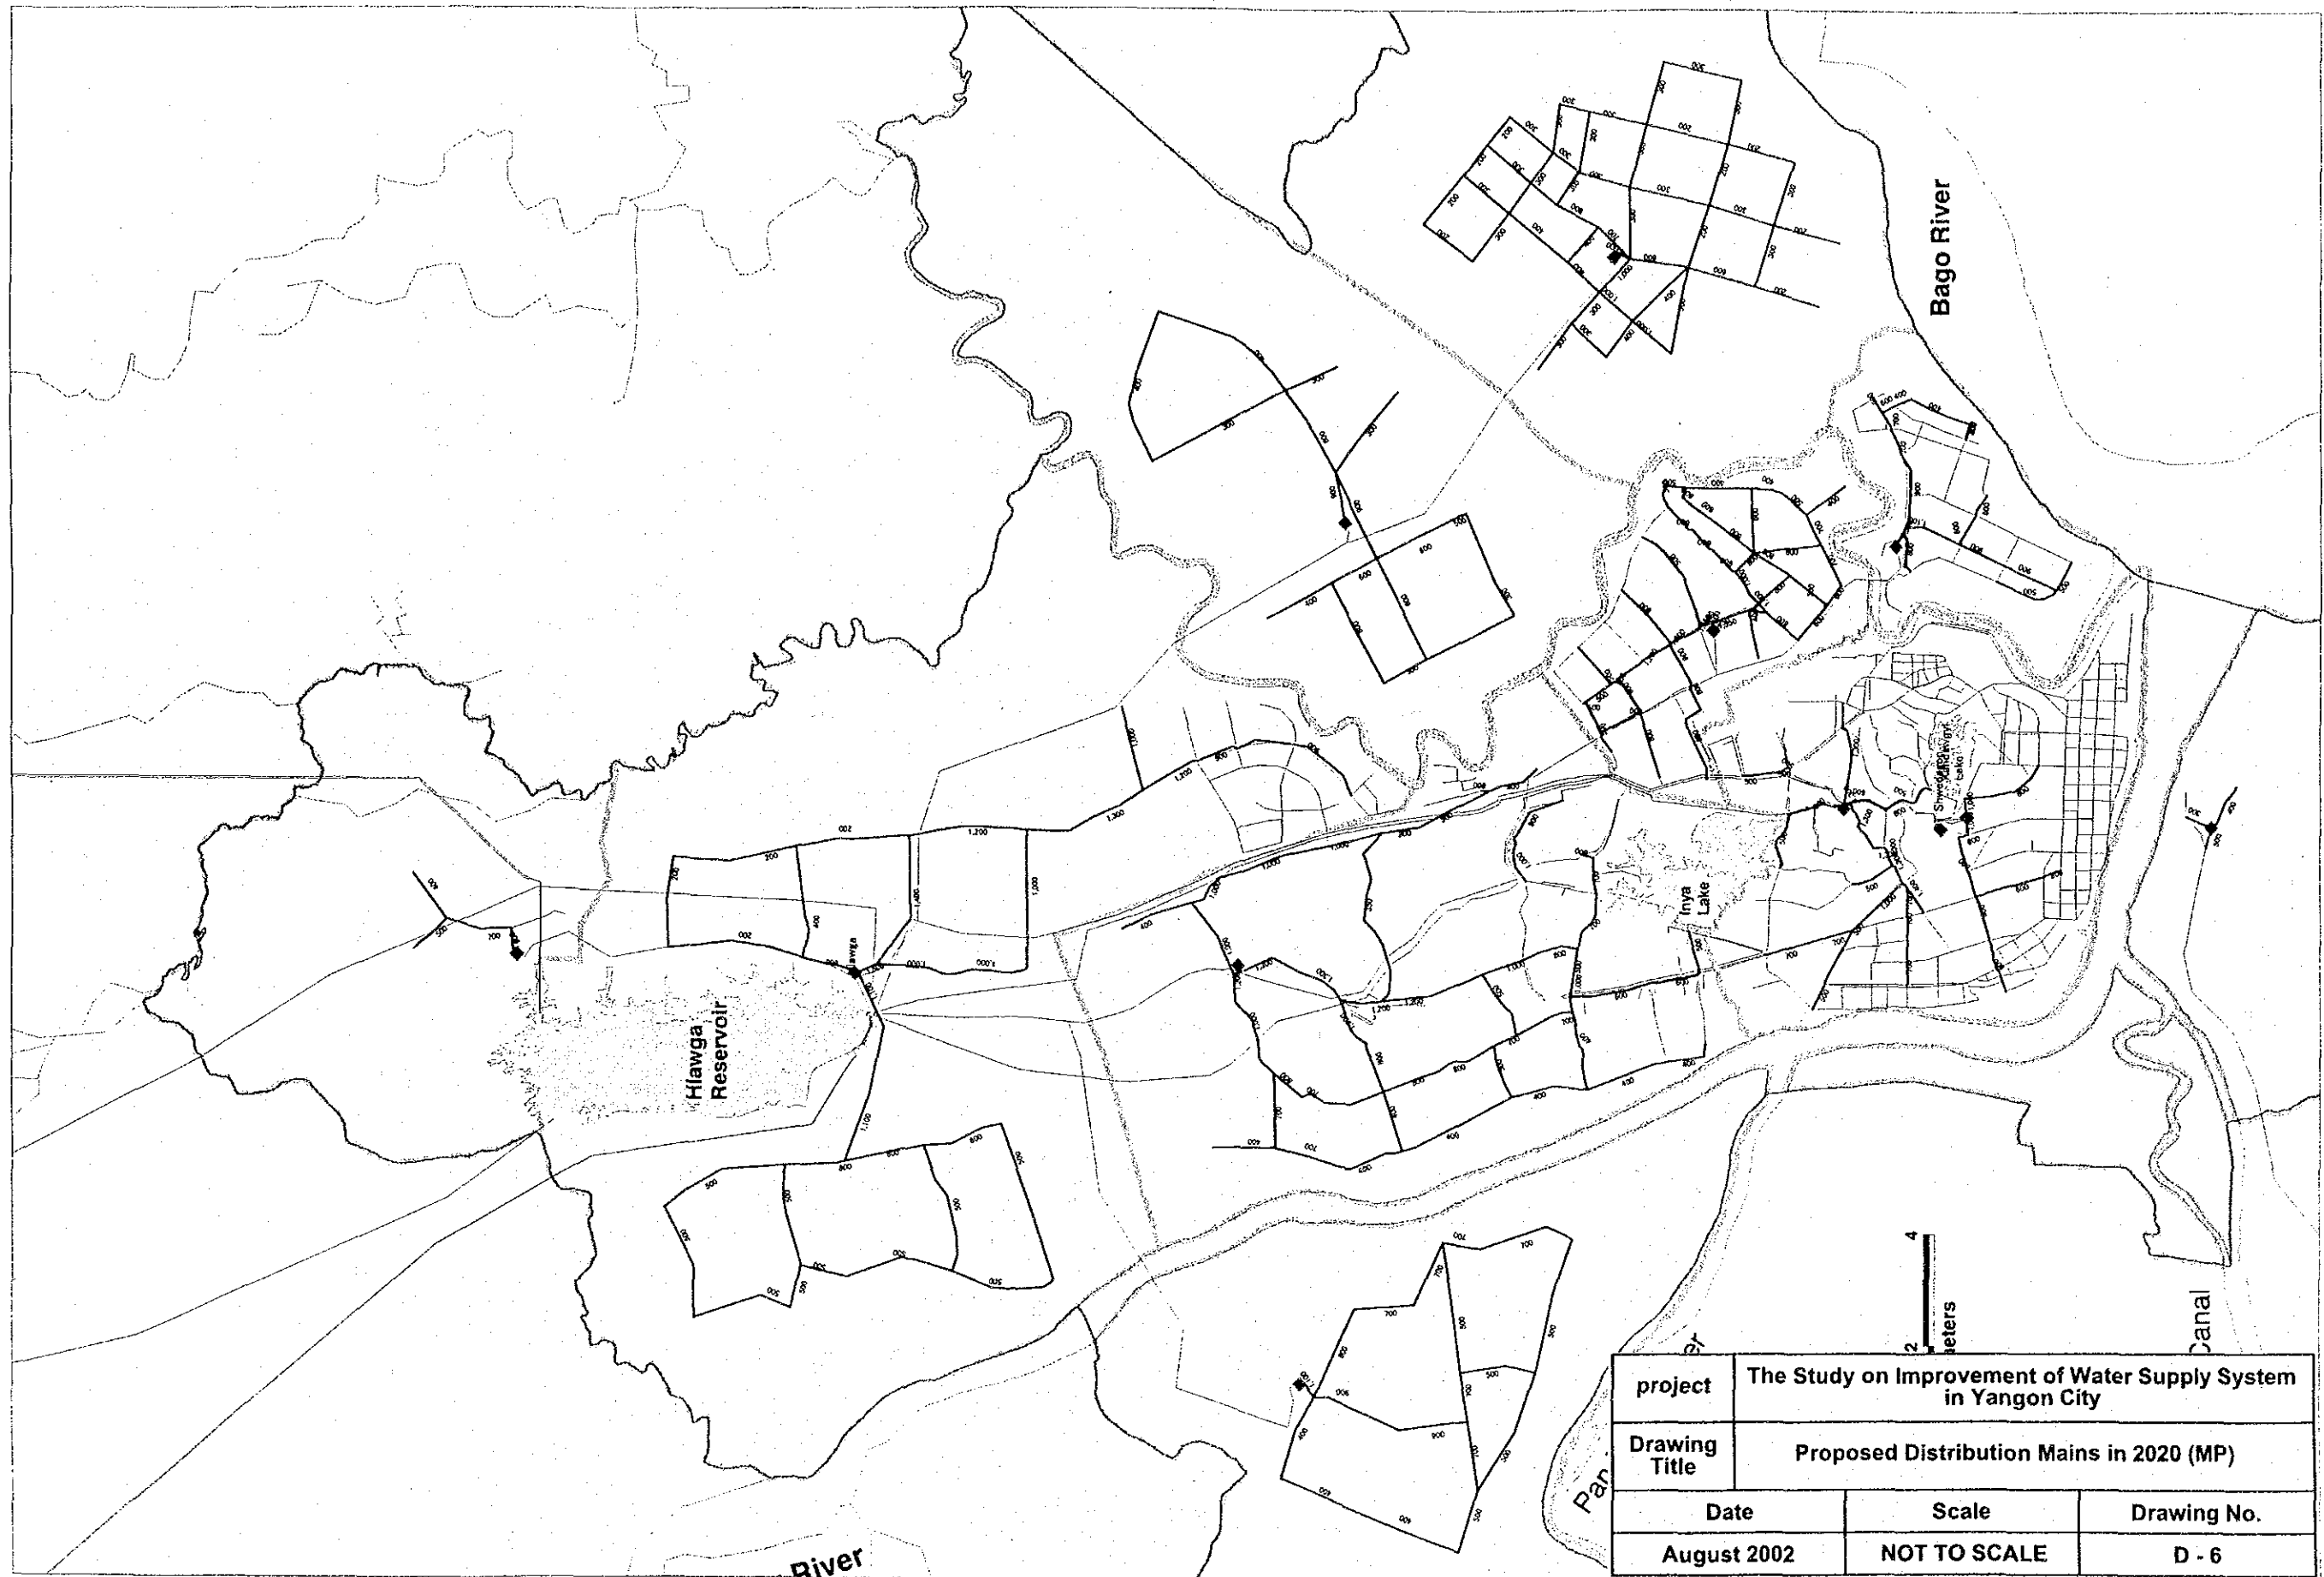

project	The Study on Improvement of Water Supply System in Yangon City		
Drawing Title	Proposed Distribution Mains in 2020 (MP)		
Date	Scale	Drawing No.	
August 2002	NOT TO SCALE	D - 6	

JICA