


LIST OF FACILITY DRAWING
SECTION : TAPODU RIVER IMPROVEMENT


No.	DRAWING NO	SHEET No.	TITLE OF DRAWING
1	GL/TPD -1	1/1	GENERAL LAYOUT
2	CW/TPD -1	1/3	GENERAL PLAN - CONTROL WEIR
3	CW/TPD -2	2/3	PLAN - CONTROL WEIR
4	CW/TPD -3	3/3	SECTION - CONTROL WEIR
5	BS/TPD -1	1/1	BORING LOG AND LOCATION
6	BR/TPD -1	1/3	BRIDGE NO.1 - PLAN , PROFILE AND CROSS SECTION
7	BR/TPD -2	2/3	BRIDGE NO.2 - PLAN , PROFILE AND CROSS SECTION
8	BR/TPD -3	3/3	BRIDGE NO.3 - PLAN , PROFILE AND CROSS SECTION
9	SL/TPD -1	1/3	SLUICE GATE NO.1 - PLAN , PROFILE AND CROSS SECTION
10	SL/TPD -2	2/3	SLUICE GATE NO.2 - PLAN , PROFILE AND CROSS SECTION
11	SL/TPD -3	3/3	SLUICE GATE NO.3 & 4 - PLAN , PROFILE AND CROSS SECTION
12	LA/TPD -1	1/1	LAND ACQUISITION AND PROPOSED DISPOSAL AREA
13	LS/TPD -1	1/1	LONGITUDINAL SECTION - PROFILE TPD.0 - TPD.30

**THE STUDY OF FLOOD CONTROL AND WATER MANAGEMENT
IN LIMBOTO - BOLANGO - BONE BASIN**

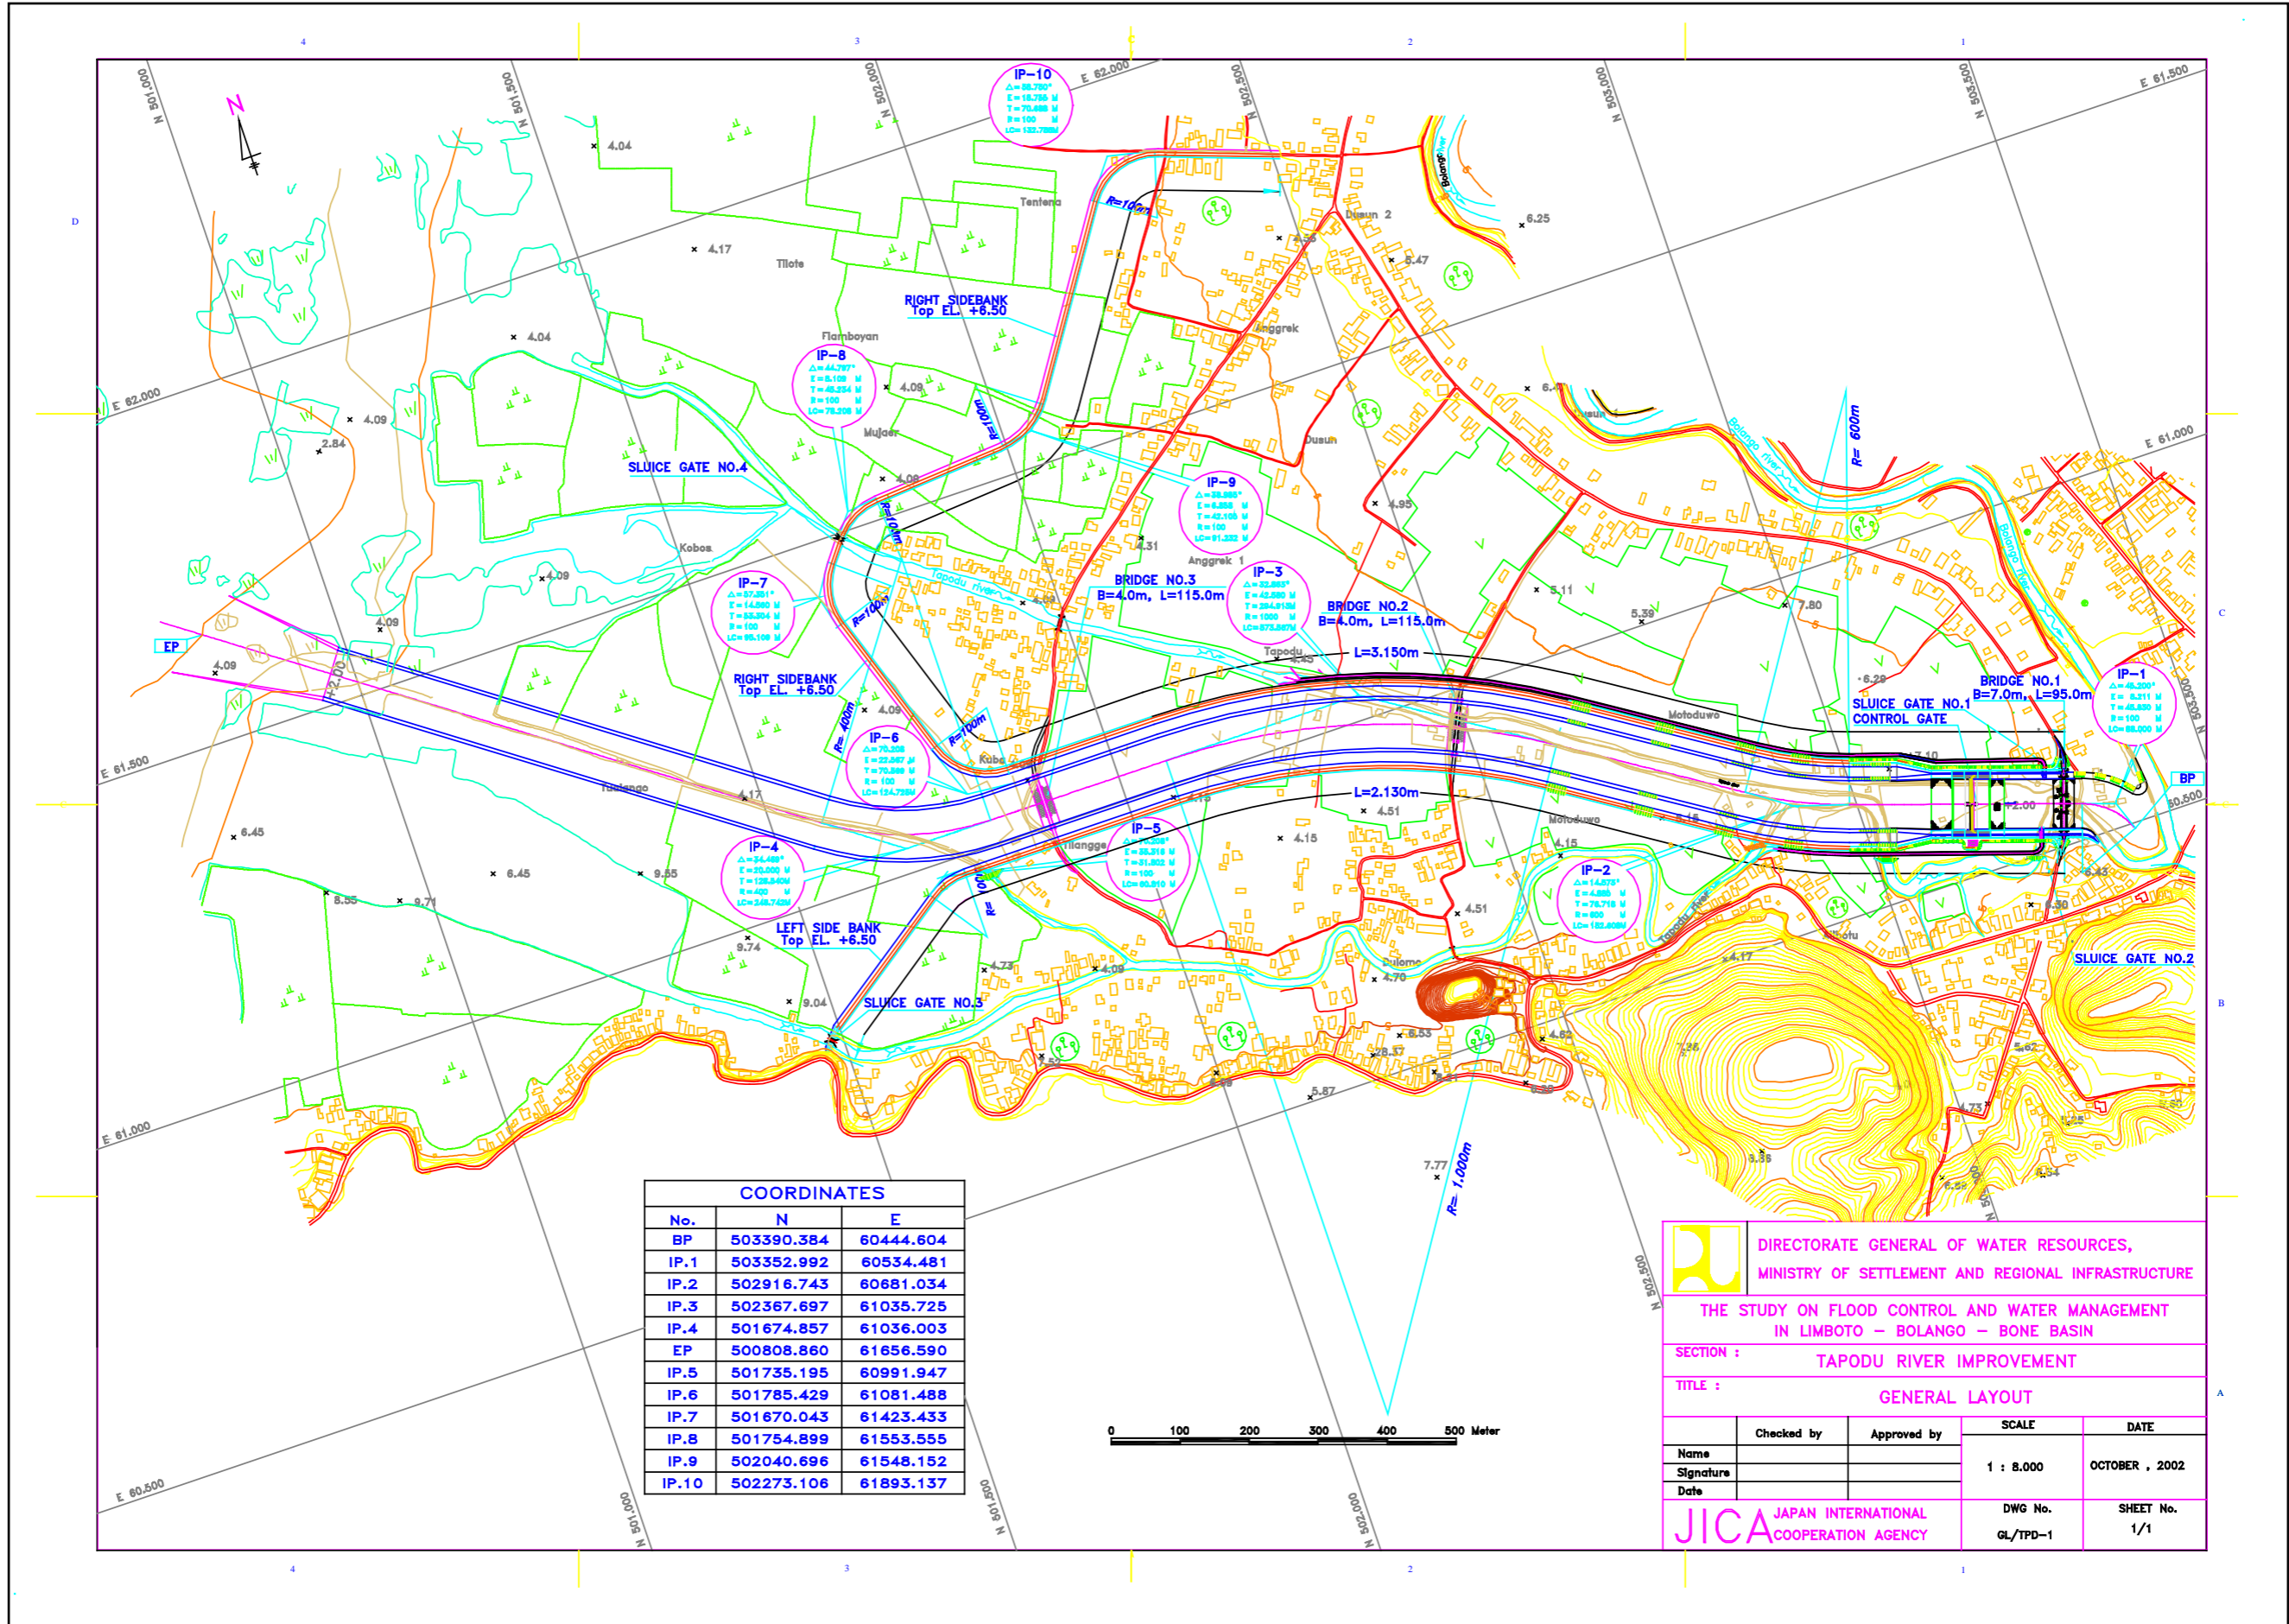

COORDINATES		
No.	N	E
BP	503390.384	60444.604
IP.1	503352.992	60534.481
IP.2	502916.743	60681.034
IP.3	502367.697	61035.725
IP.4	501674.857	61036.003
EP	500808.860	61656.590
IP.5	501735.195	60991.947
IP.6	501785.429	61081.488
IP.7	501670.043	61423.433
IP.8	501754.899	61553.555
IP.9	502040.696	61548.152
IP.10	502273.106	61893.137

0 100 200 300 400 500 Meter

 DIRECTORATE GENERAL OF WATER RESOURCES,
MINISTRY OF SETTLEMENT AND REGIONAL INFRASTRUCTURE

THE STUDY ON FLOOD CONTROL AND WATER MANAGEMENT
IN LIMBOTO – BOLANGO – BONE BASIN


SECTION : TAPODU RIVER IMPROVEMENT

TITLE : GENERAL LAYOUT




Checked by	Approved by	SCALE	DATE
Name		1 : 8.000	OCTOBER , 2002
Signature			
Date			

JICA JAPAN INTERNATIONAL COOPERATION AGENCY

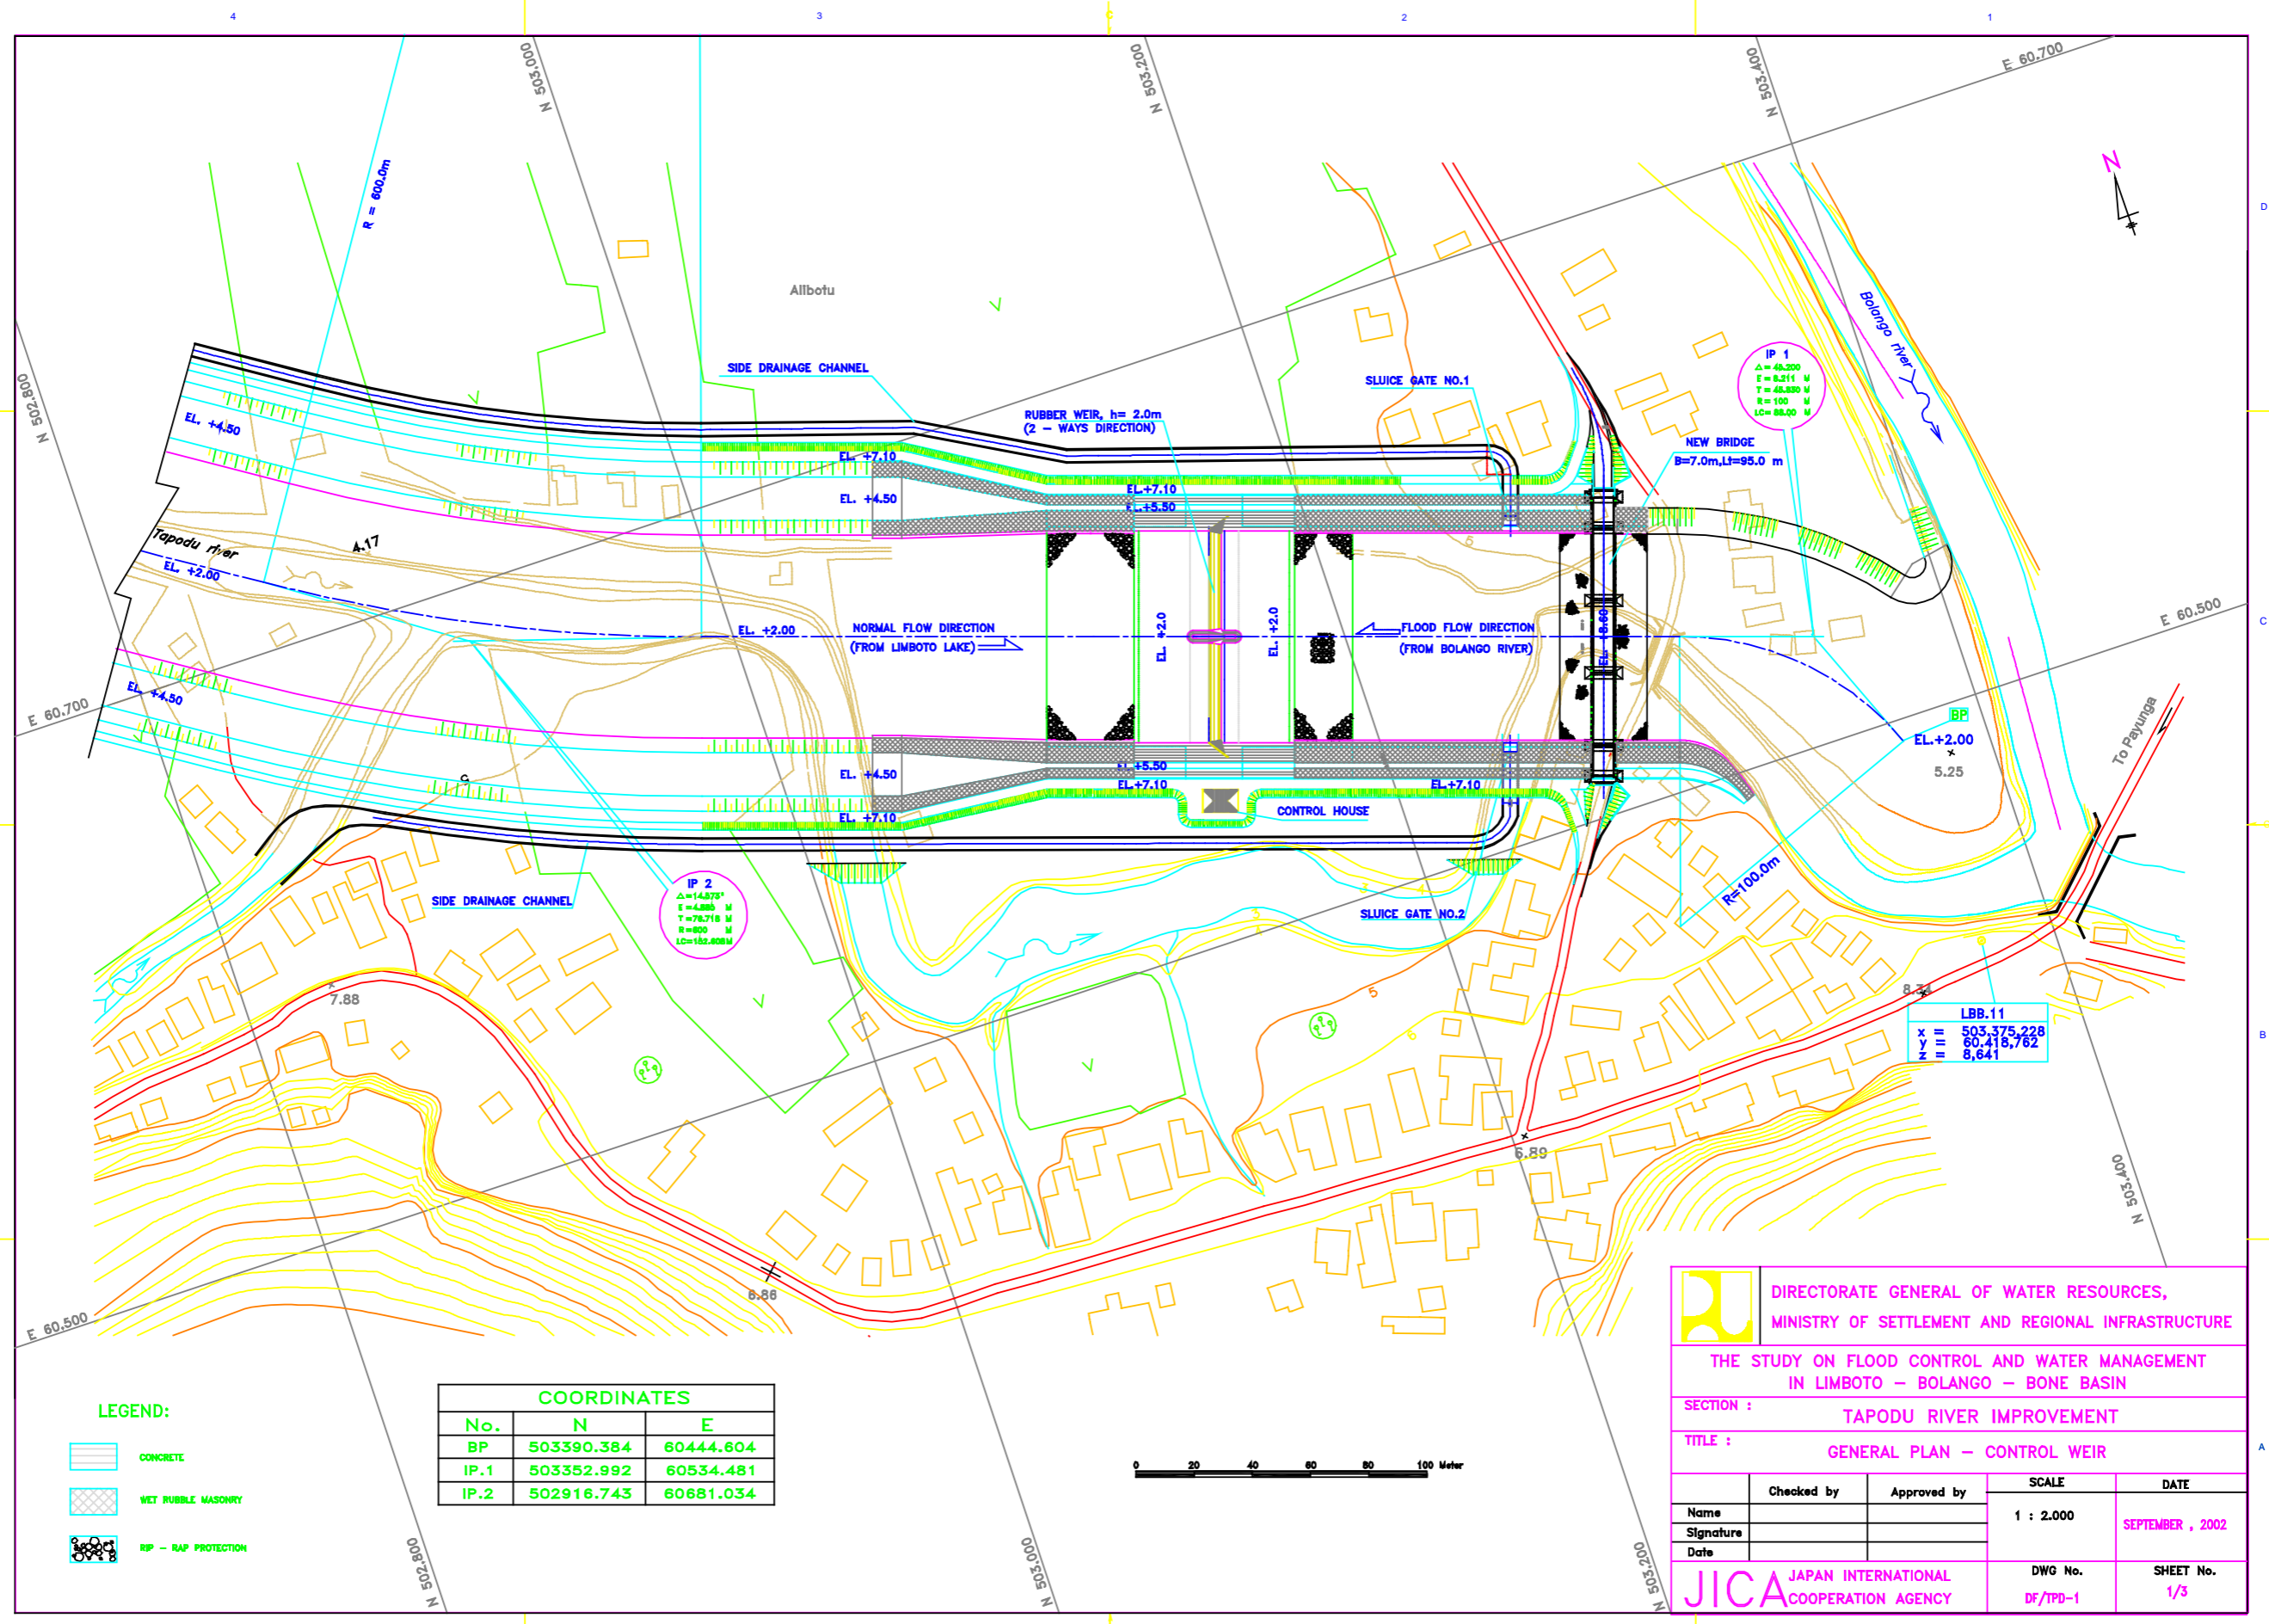DWG No. GL/TPD-1 SHEET No. 1/1



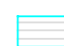


LEGEND:



-  CONCRETE
-  WET RUBBLE MASONRY
-  RIP - RAP PROTECTION


COORDINATES		
No.	N	E
BP	503390.384	60444.604
IP.1	503352.992	60534.481
IP.2	502916.743	60681.034

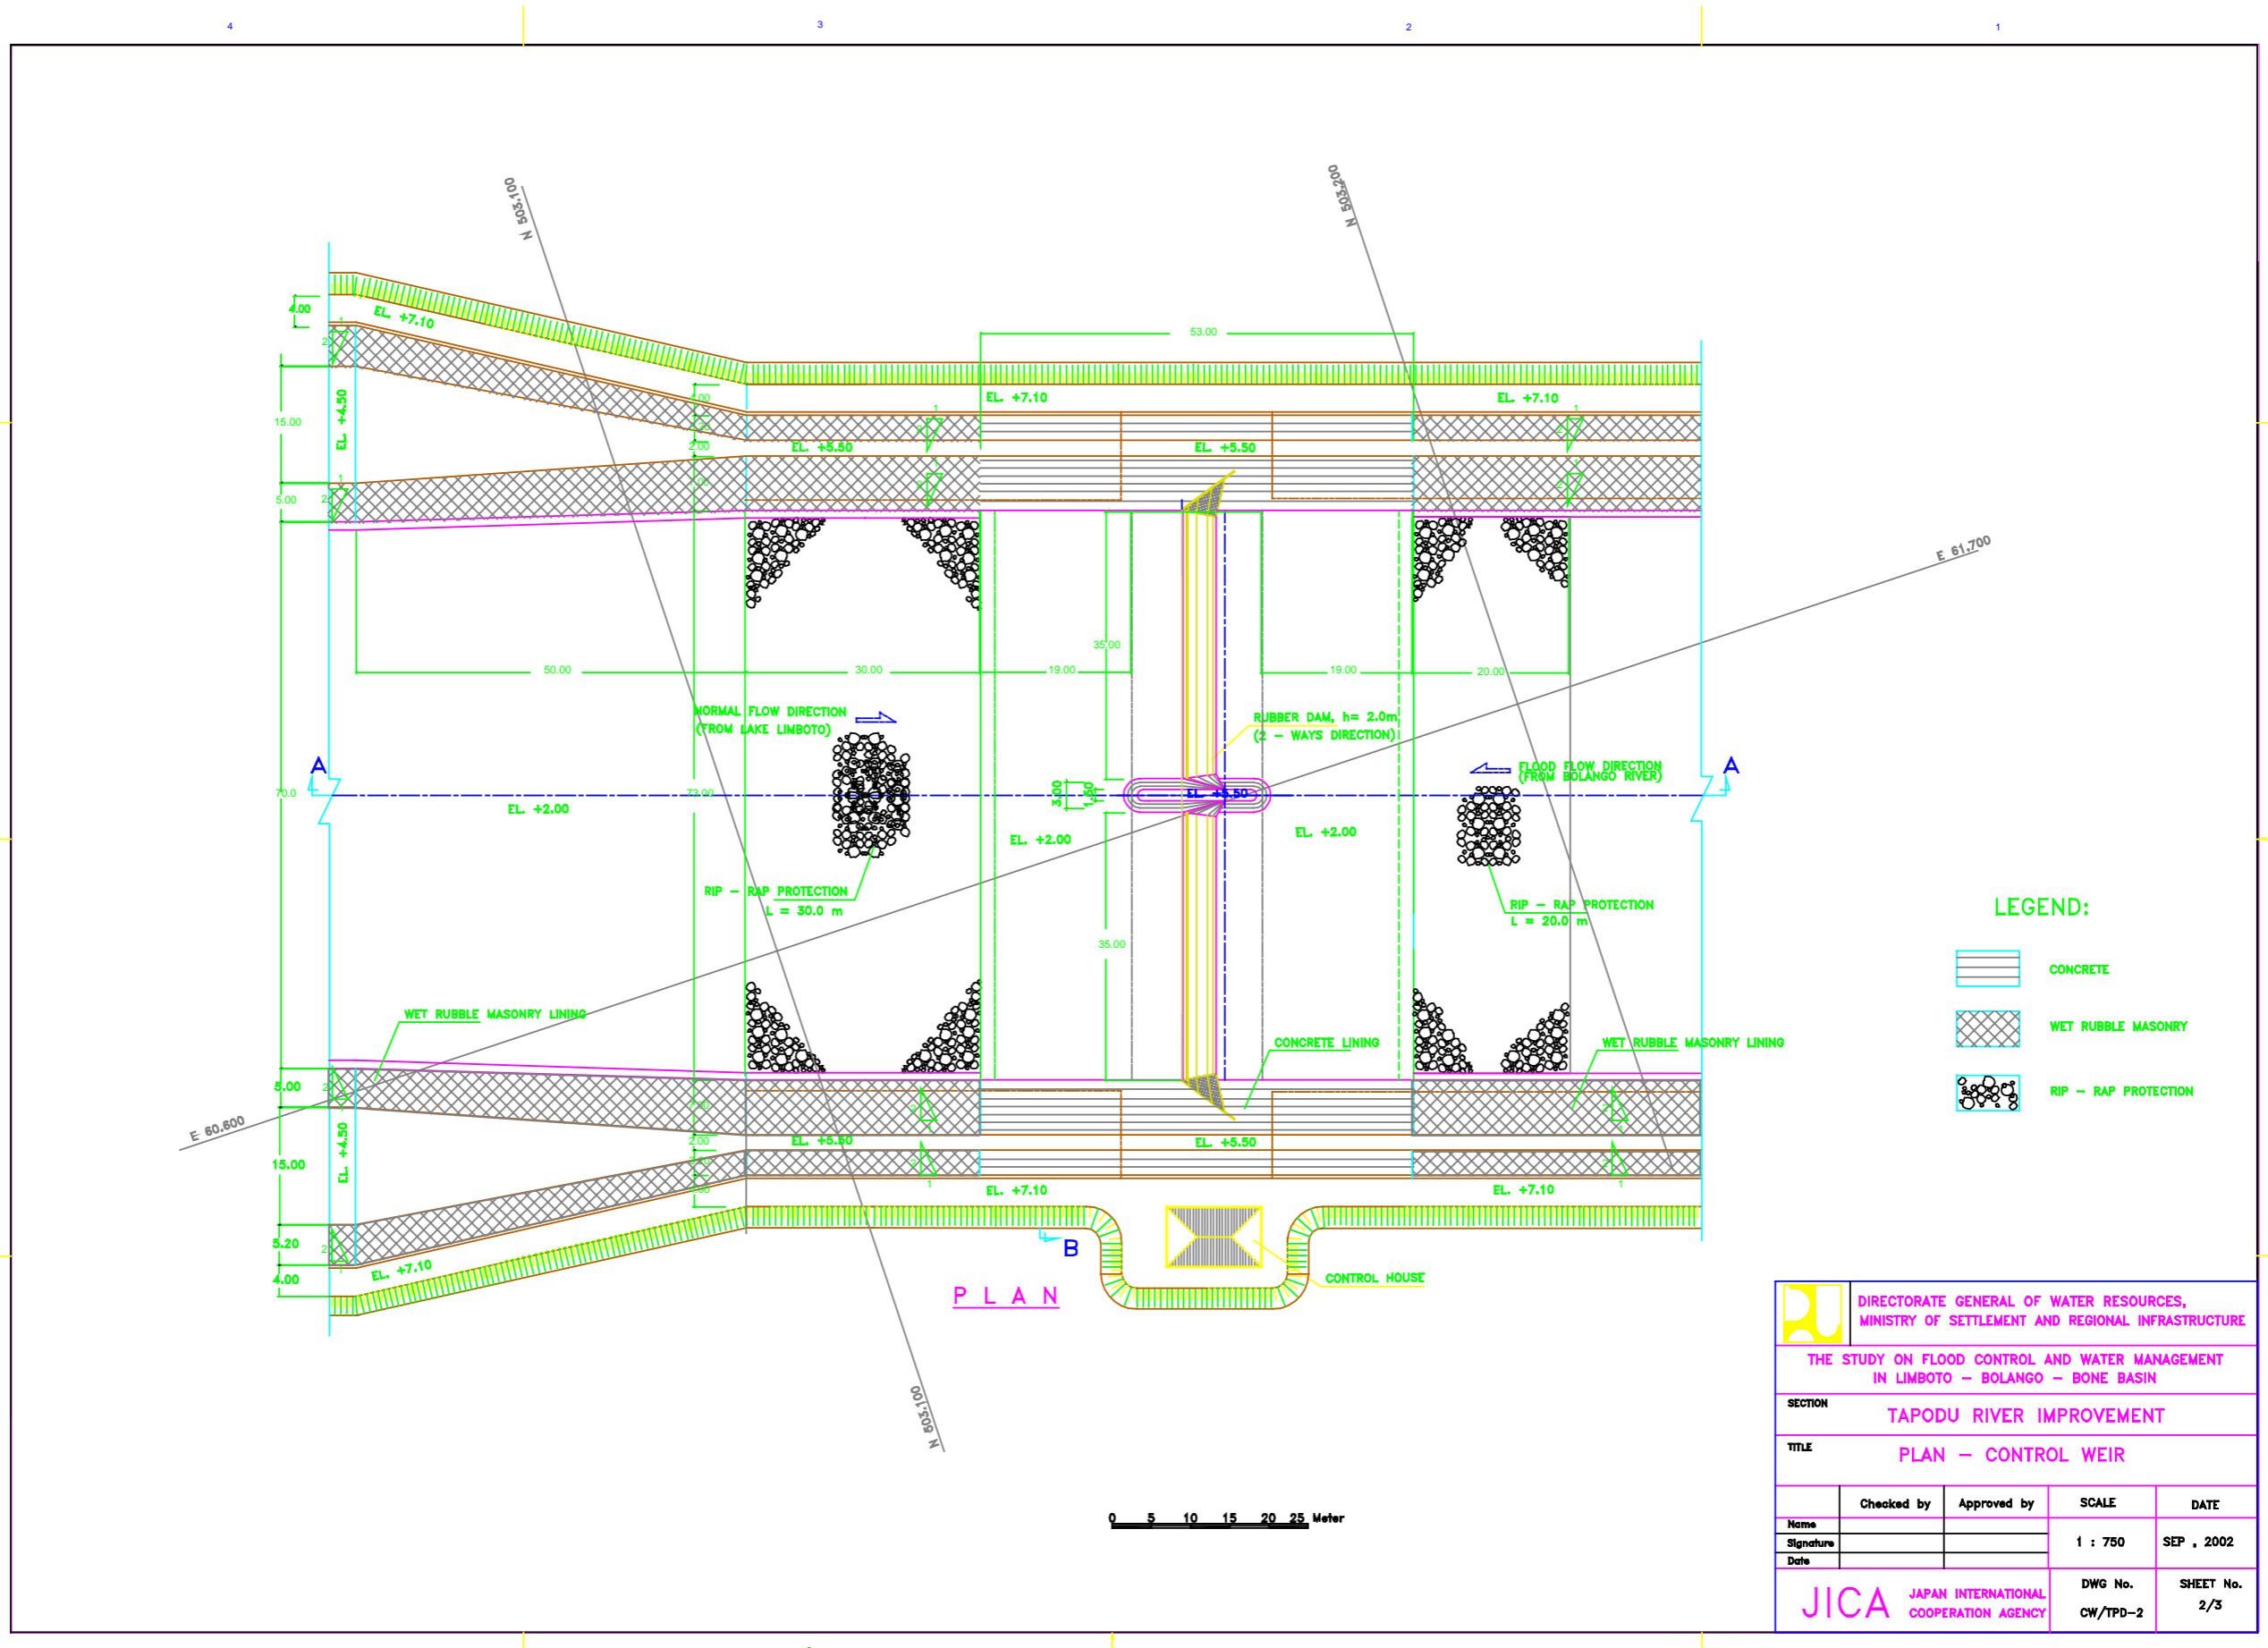


 DIRECTORATE GENERAL OF WATER RESOURCES, MINISTRY OF SETTLEMENT AND REGIONAL INFRASTRUCTURE			
SECTION :			
TAPODU RIVER IMPROVEMENT			
TITLE :			
GENERAL PLAN - CONTROL WEIR			
Checked by		Approved by	
Name		Name	
Signature		Signature	
Date		Date	
SCALE		DATE	
1 : 2,000		SEPTEMBER, 2002	
DWG No.		SHEET No.	
DF/TPD-1		1/3	
 JAPAN INTERNATIONAL COOPERATION AGENCY			



 DIRECTORATE GENERAL OF WATER RESOURCES, MINISTRY OF SETTLEMENT AND REGIONAL INFRASTRUCTURE				
THE STUDY ON FLOOD CONTROL AND WATER MANAGEMENT IN LIMBOTO - BOLANGO - BONE BASIN				
SECTION				
TAPODU RIVER IMPROVEMENT				
TITLE				
PLAN - CONTROL WEIR				
	Checked by	Approved by	SCALE	DATE
Name			1 : 750	SEP , 2002
Signature				
Date				
 JAPAN INTERNATIONAL COOPERATION AGENCY			DWG No. CW/TPD-2	SHEET No. 2/3

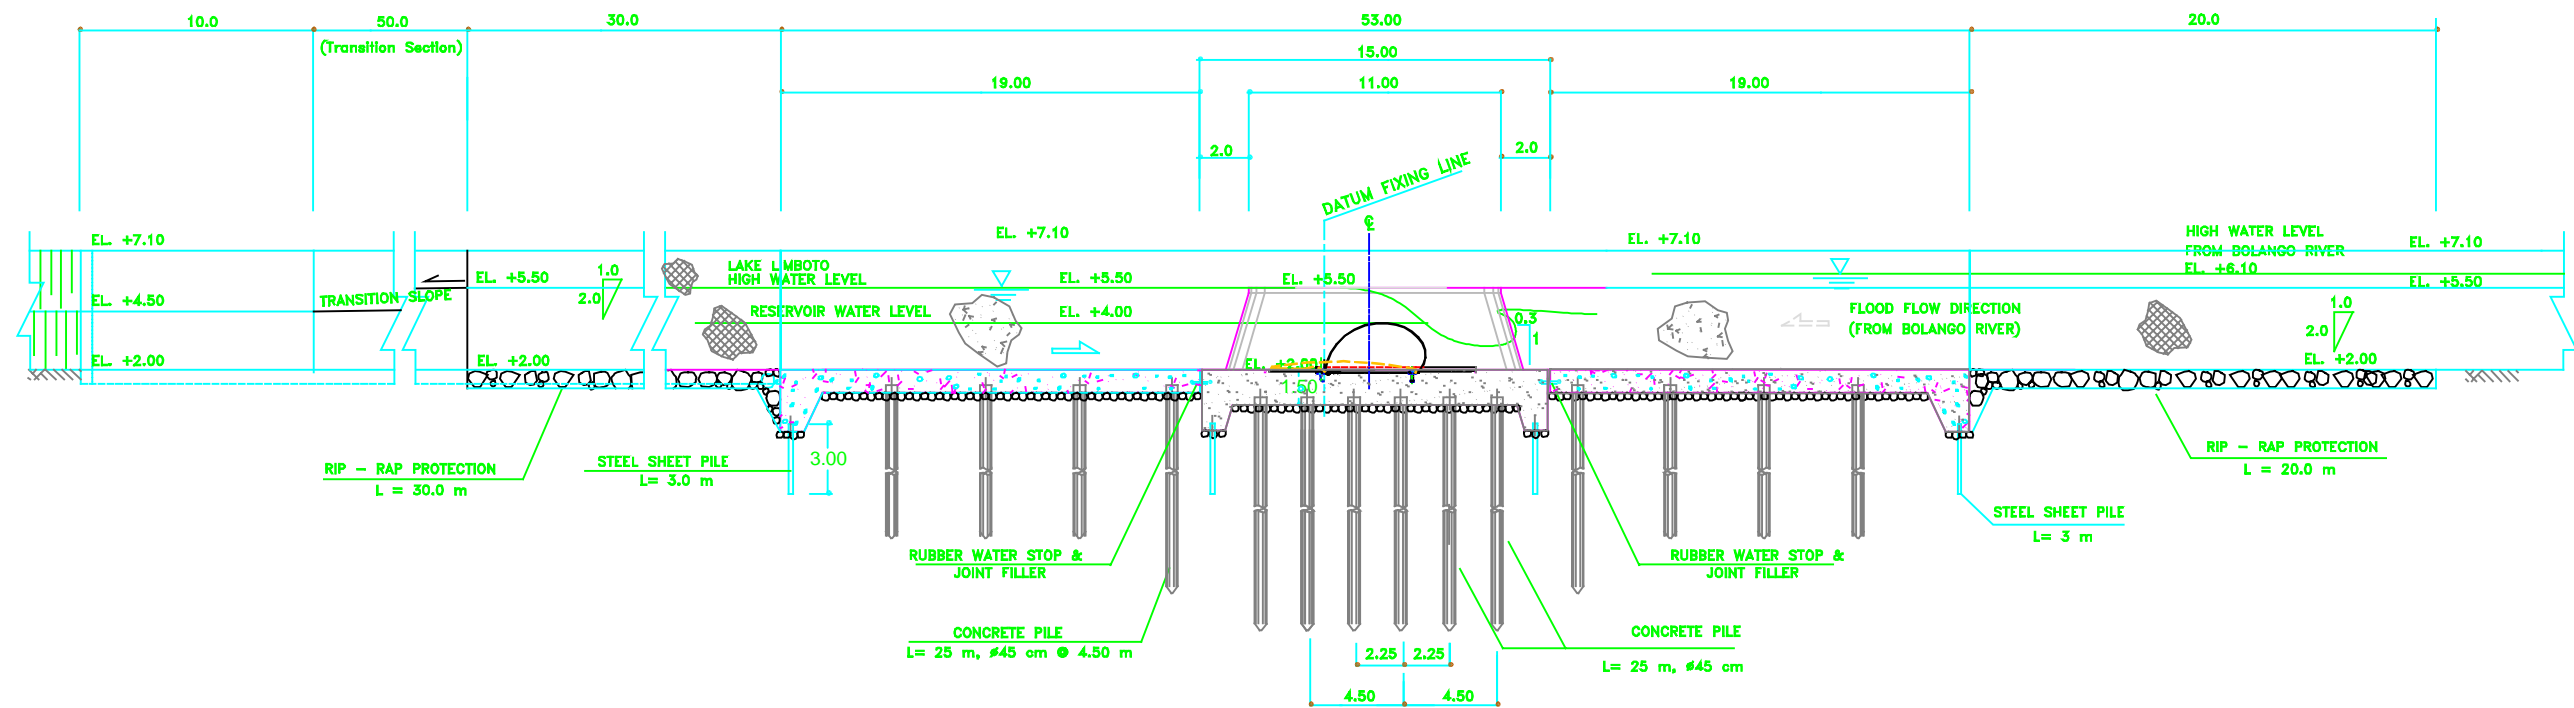

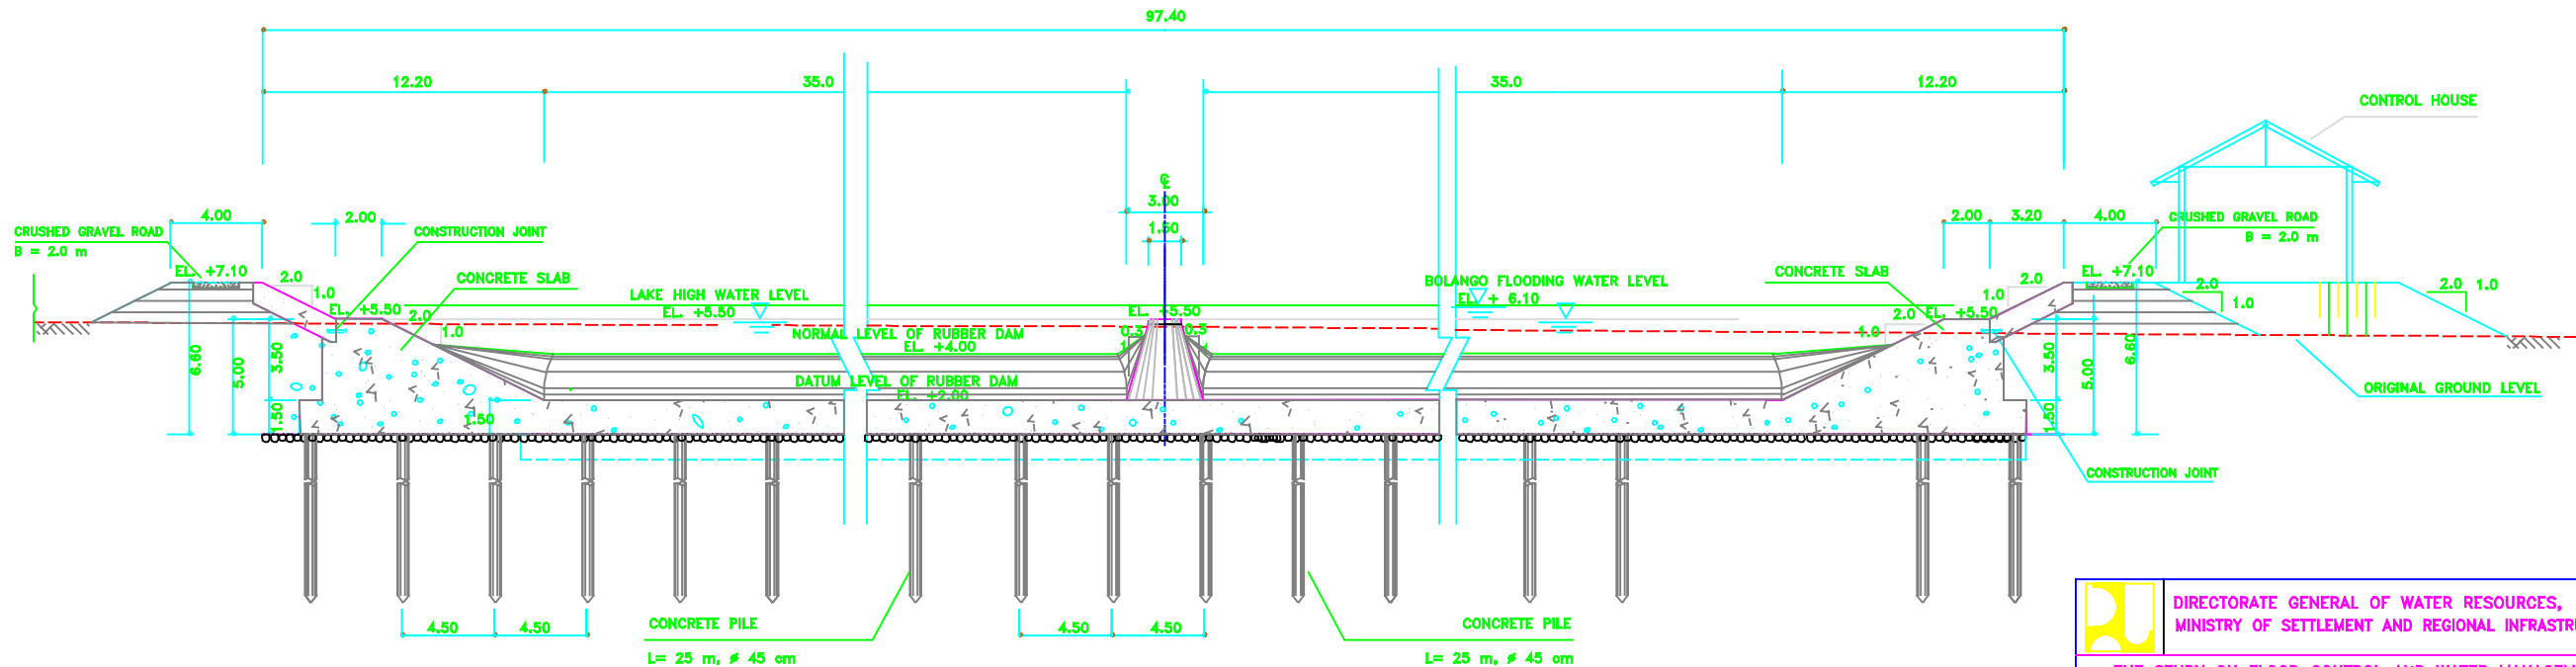

SECTION A - A




SECTION B - B

- LEGEND:**
-  CONCRETE
 -  WET RUBBLE MASONRY
 -  RIP - RAP PROTECTION



 DIRECTORATE GENERAL OF WATER RESOURCES, MINISTRY OF SETTLEMENT AND REGIONAL INFRASTRUCTURE				
THE STUDY ON FLOOD CONTROL AND WATER MANAGEMENT IN LIMBOTO - BOLANGO - BONE BASIN				
SECTION				
TAPODU RIVER IMPROVEMENT				
TITLE				
SECTION - CONTROL WEIR				
Checked by	Approved by	SCALE	DATE	
Signature		1 : 250	SEP , 2002	
Date				
 JAPAN INTERNATIONAL COOPERATION AGENCY			DWG No.	SHEET No.
			CW/TPD-3	3/3

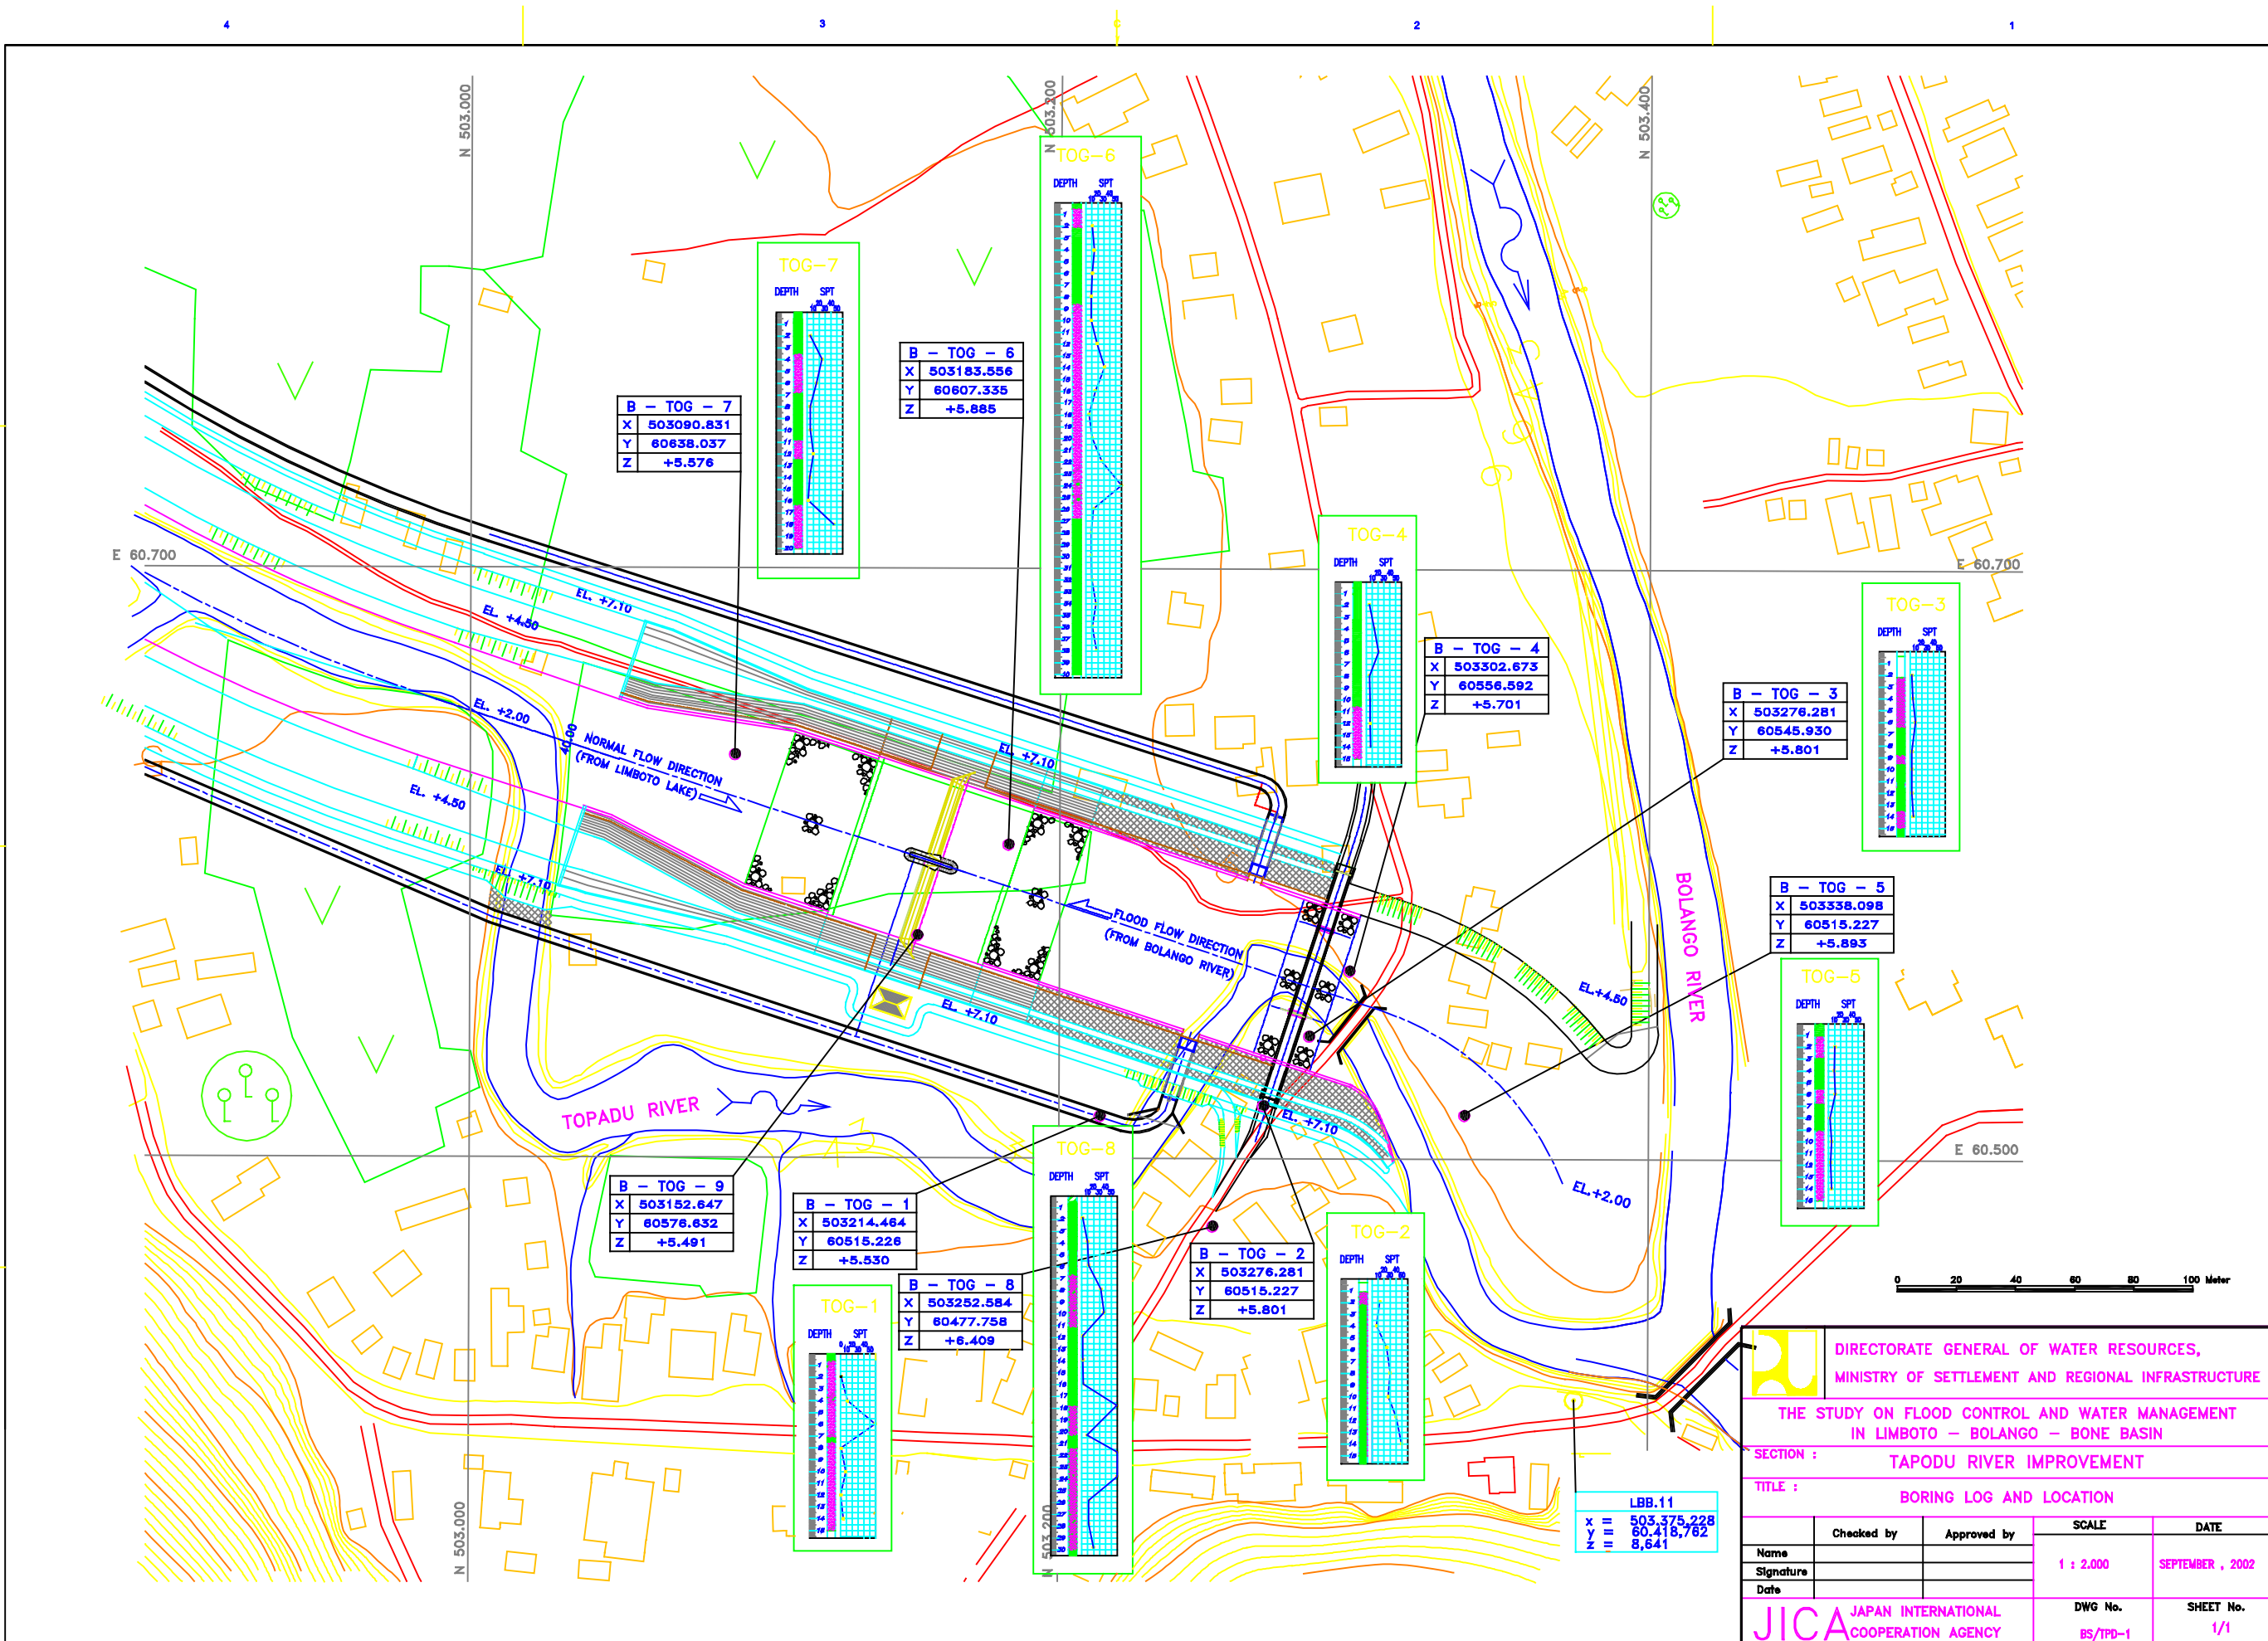

**DIRECTORATE GENERAL OF WATER RESOURCES,
 MINISTRY OF SETTLEMENT AND REGIONAL INFRASTRUCTURE**

**THE STUDY ON FLOOD CONTROL AND WATER MANAGEMENT
 IN LIMBOTO - BOLANGO - BONE BASIN**

SECTION : **TAPODU RIVER IMPROVEMENT**

TITLE : **BORING LOG AND LOCATION**

		SCALE	DATE
Name	Checked by	1 : 2,000	SEPTEMBER, 2002
Signature	Approved by		
Date			
JICA JAPAN INTERNATIONAL COOPERATION AGENCY		DWG No. BS/TPD-1	SHEET No. 1/1