
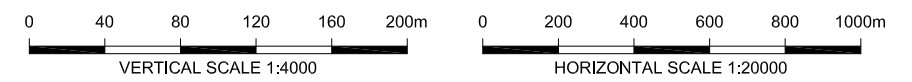


THE UPGRADING FEASIBILITY STUDY ON THE DEVELOPMENT
 OF THE KULEKHANI III HYDROPOWER PROJECT
 IN THE KINGDOM OF NEPAL
 JAPAN INTERNATIONAL COOPERATION AGENCY

図6.3.2
 ダム式調整池案(代替案A)平面図

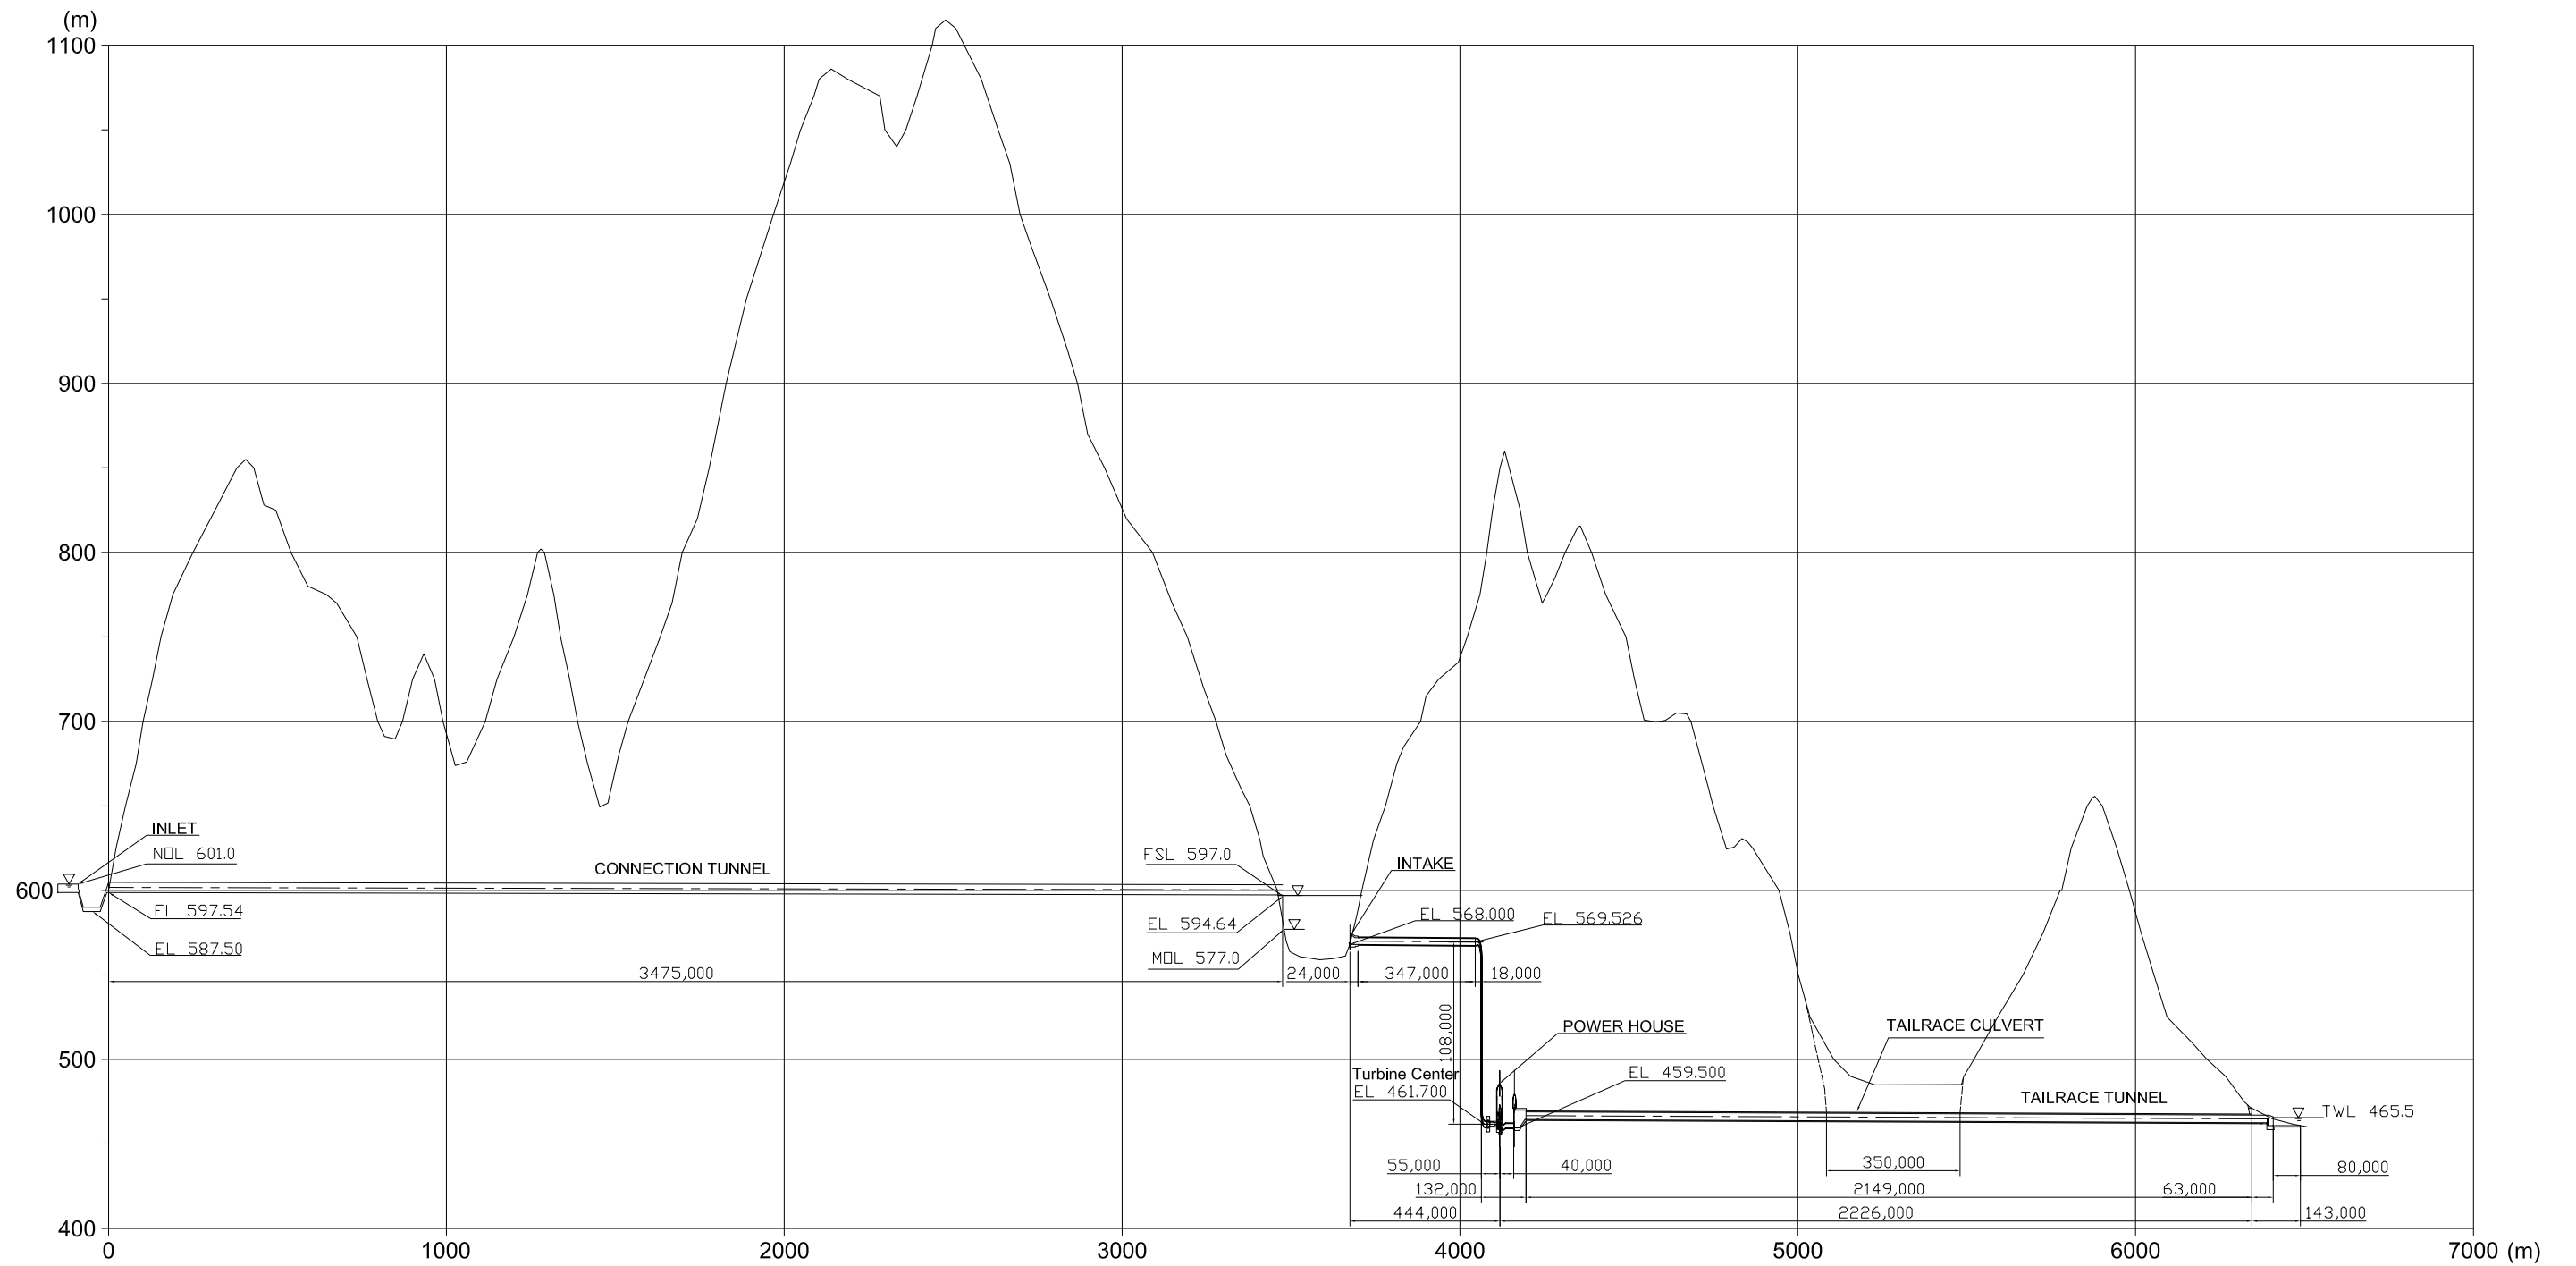

THE UPGRADING FEASIBILITY STUDY ON THE DEVELOPMENT
 OF THE KULEKHANI III HYDROPOWER PROJECT
 IN THE KINGDOM OF NEPAL
 JAPAN INTERNATIONAL COOPERATION AGENCY

図6.3.3
 ダム式調整池案(代替案A)縦断面図