
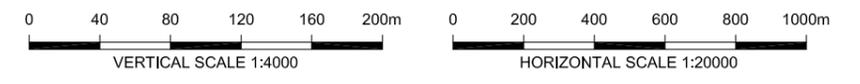


THE UPGRADING FEASIBILITY STUDY ON THE DEVELOPMENT
 OF THE KULEKHANI III HYDROPOWER PROJECT
 IN THE KINGDOM OF NEPAL
 JAPAN INTERNATIONAL COOPERATION AGENCY

図6.3.8
 分散型調整池案(代替案C)平面図

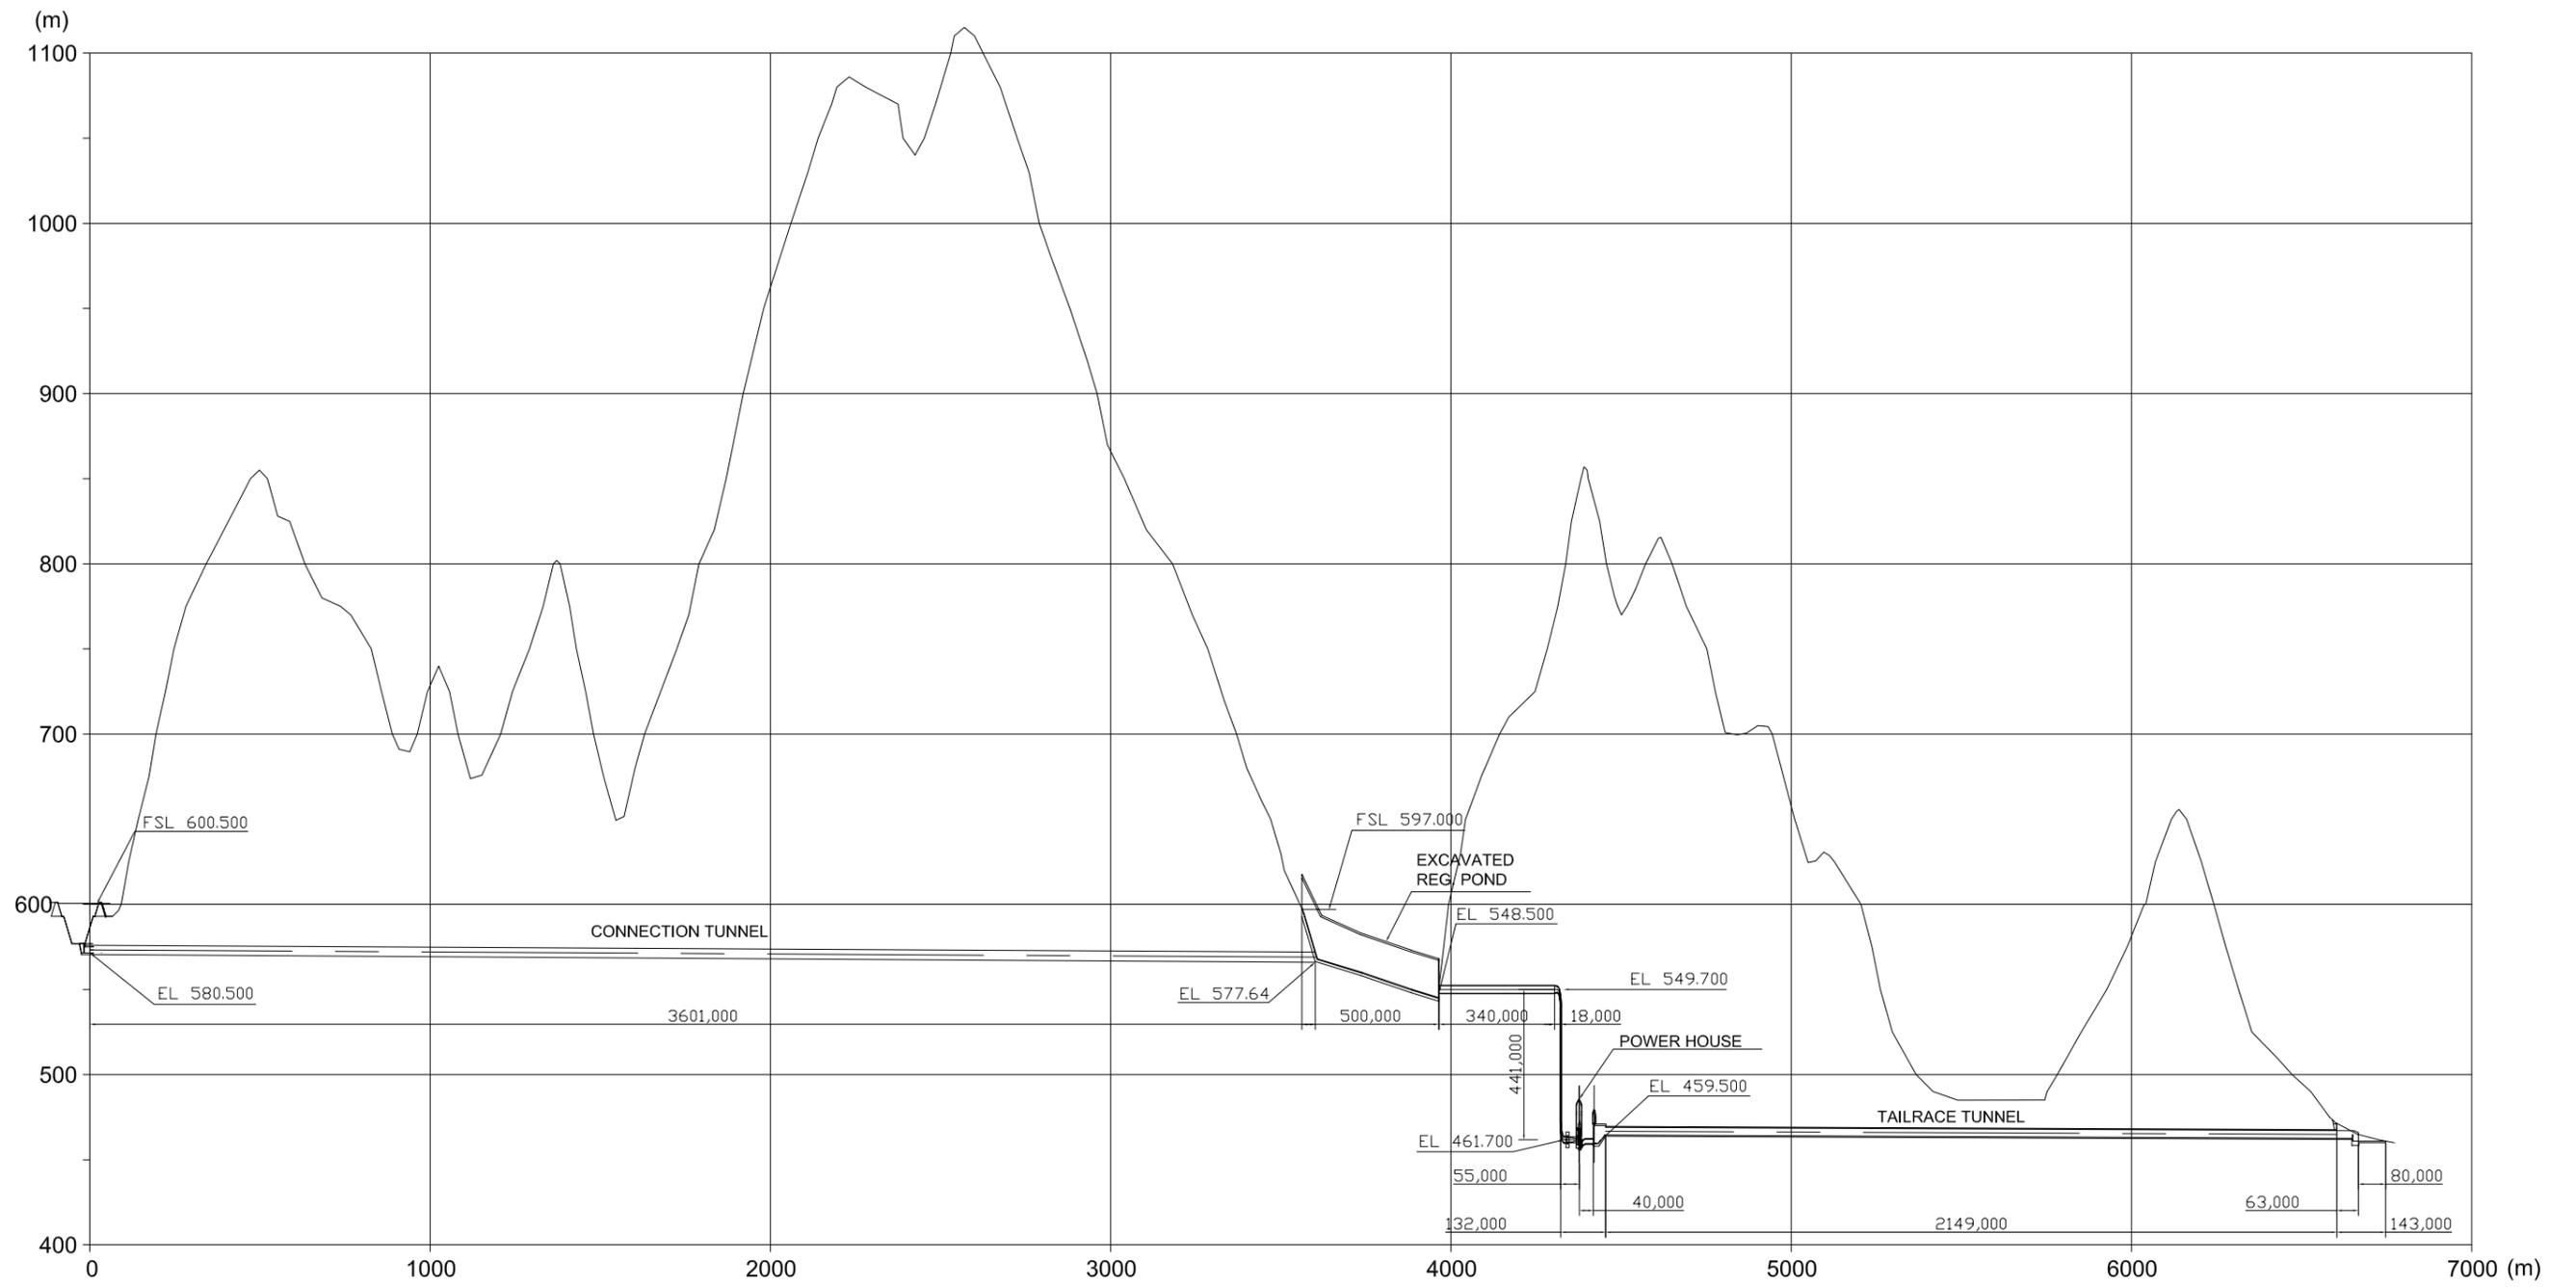

THE UPGRADING FEASIBILITY STUDY ON THE DEVELOPMENT OF THE KULEKHANI III HYDROPOWER PROJECT IN THE KINGDOM OF NEPAL JAPAN INTERNATIONAL COOPERATION AGENCY	図6.3.9 分散型調整池案(代替案C)縦断面図
--	-----------------------------