

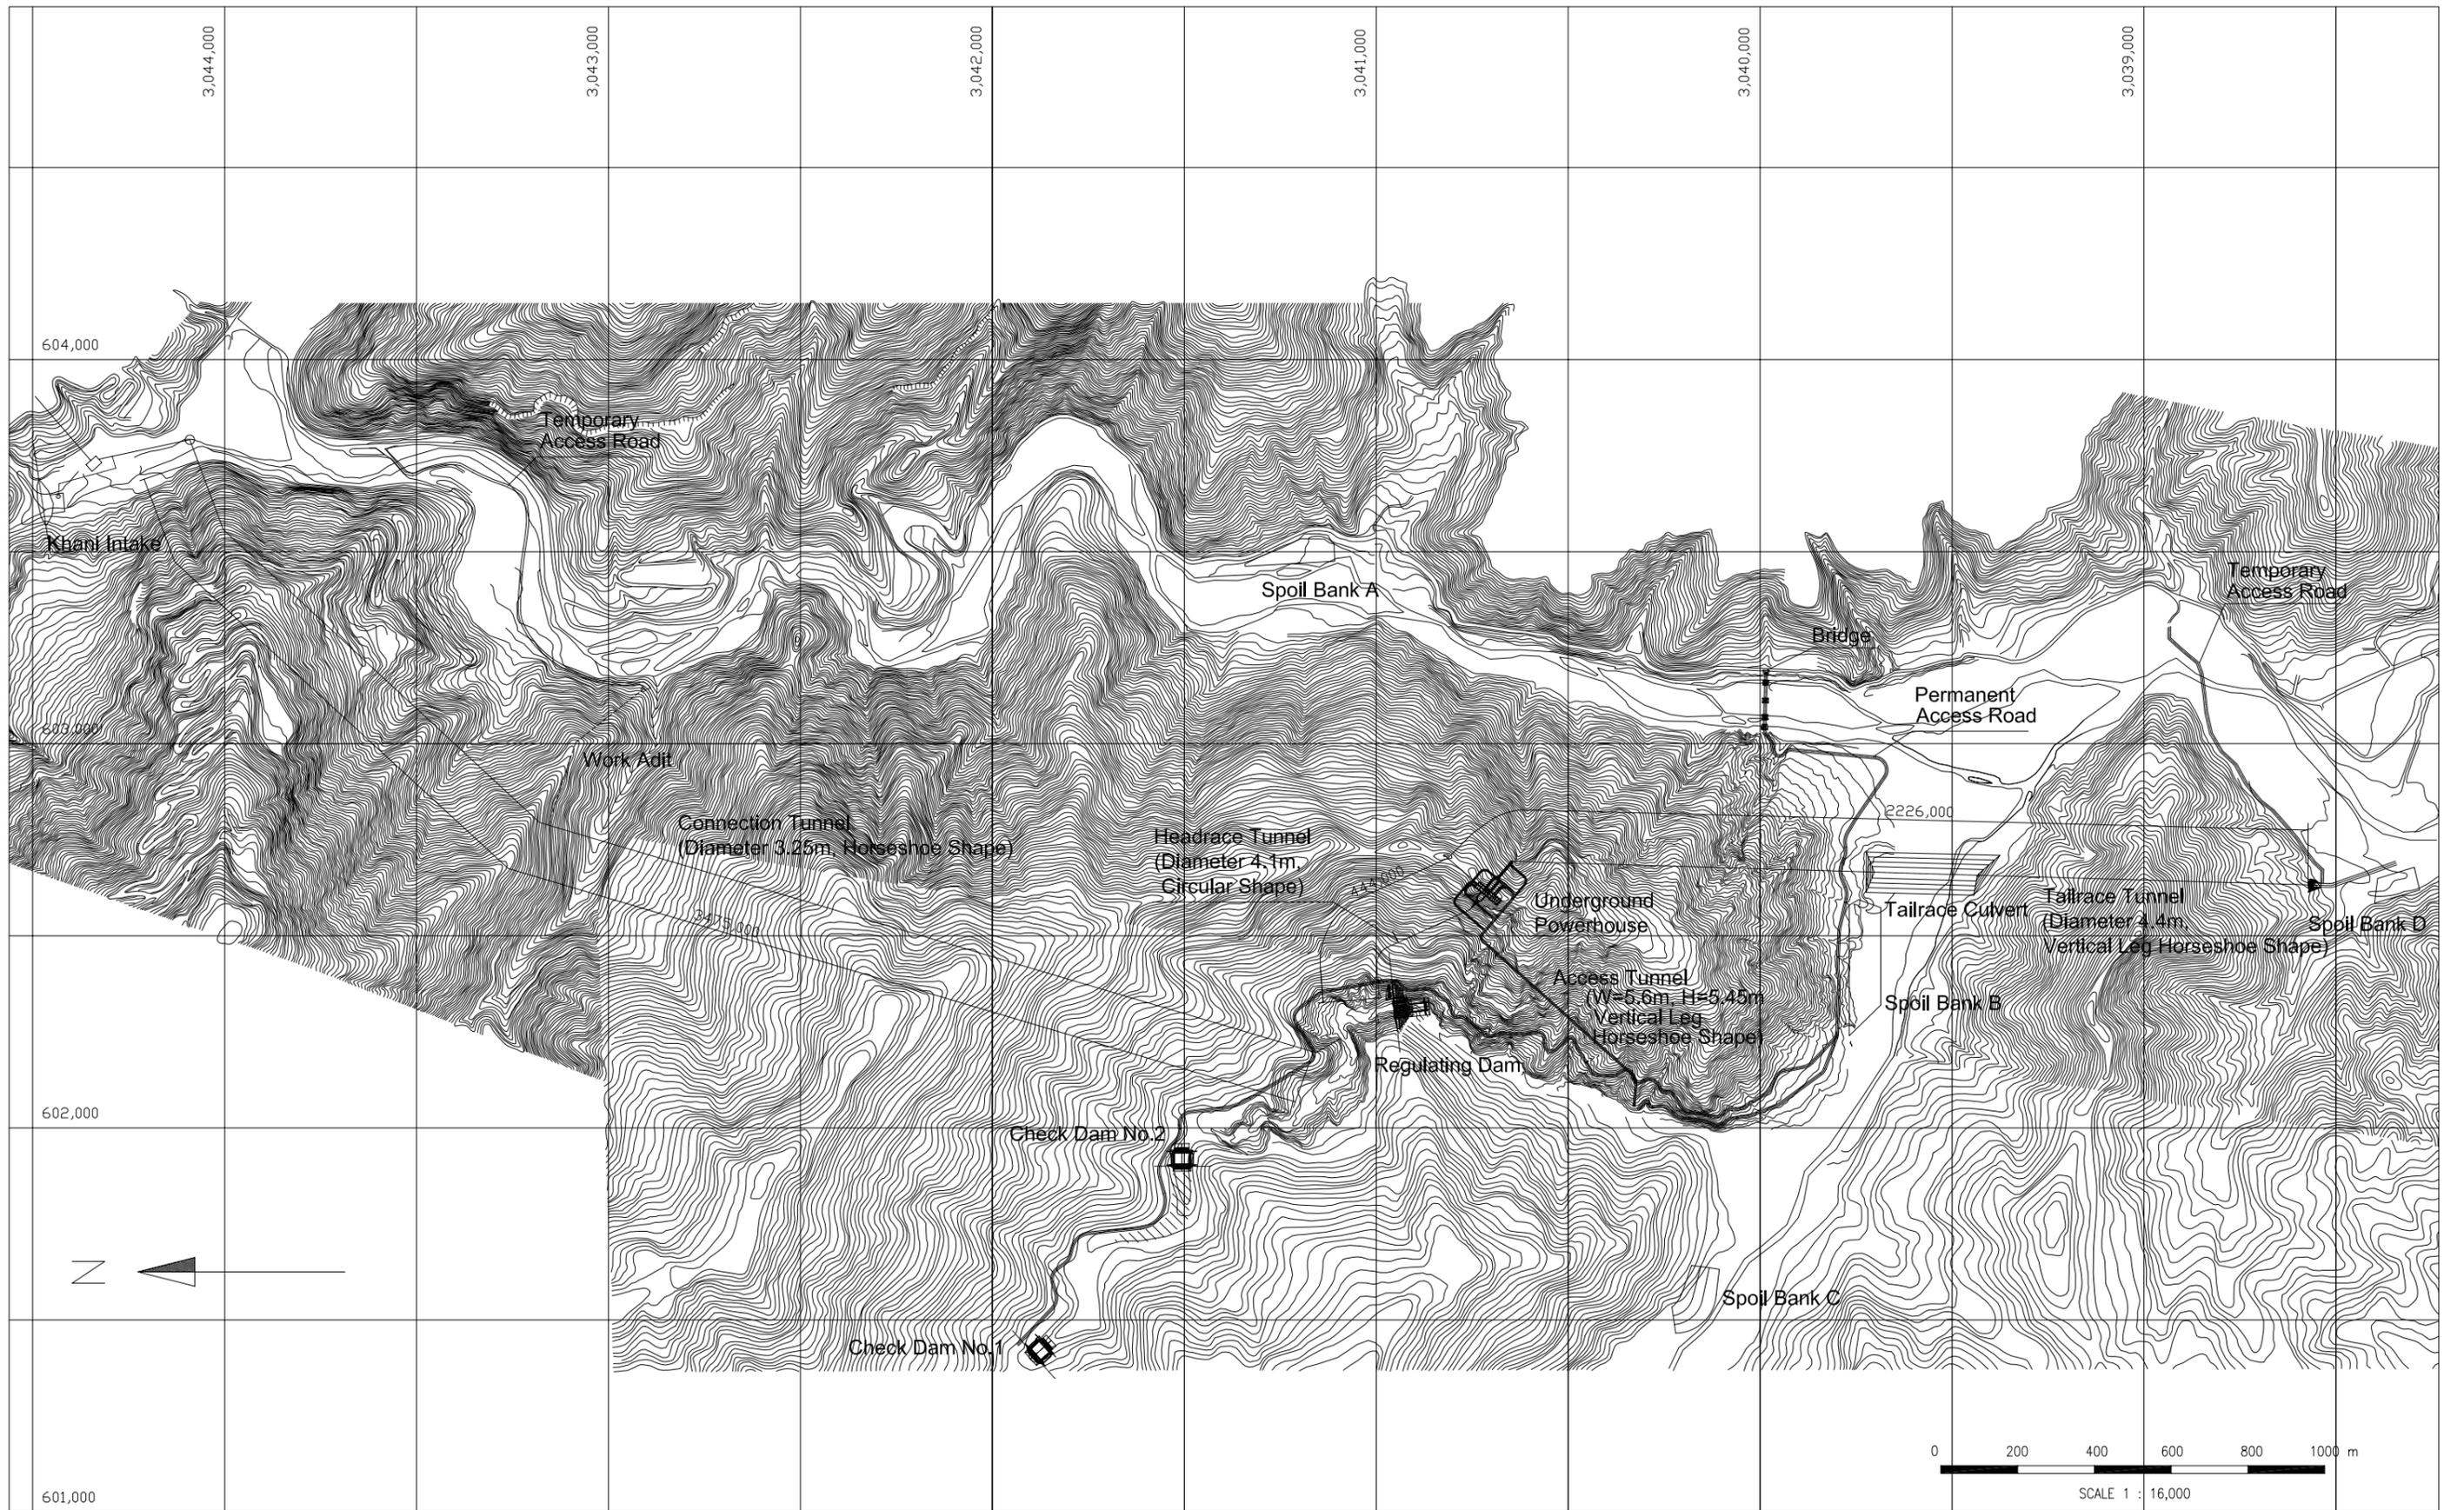


四面

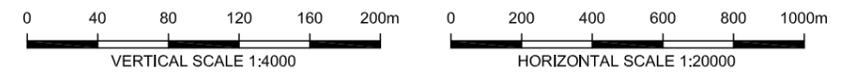

THE UPGRADING FEASIBILITY STUDY ON THE DEVELOPMENT
 OF THE KULEKHANI III HYDROPOWER PROJECT
 IN THE KINGDOM OF NEPAL
 JAPAN INTERNATIONAL COOPERATION AGENCY

図面1
 プロジェクト平面図

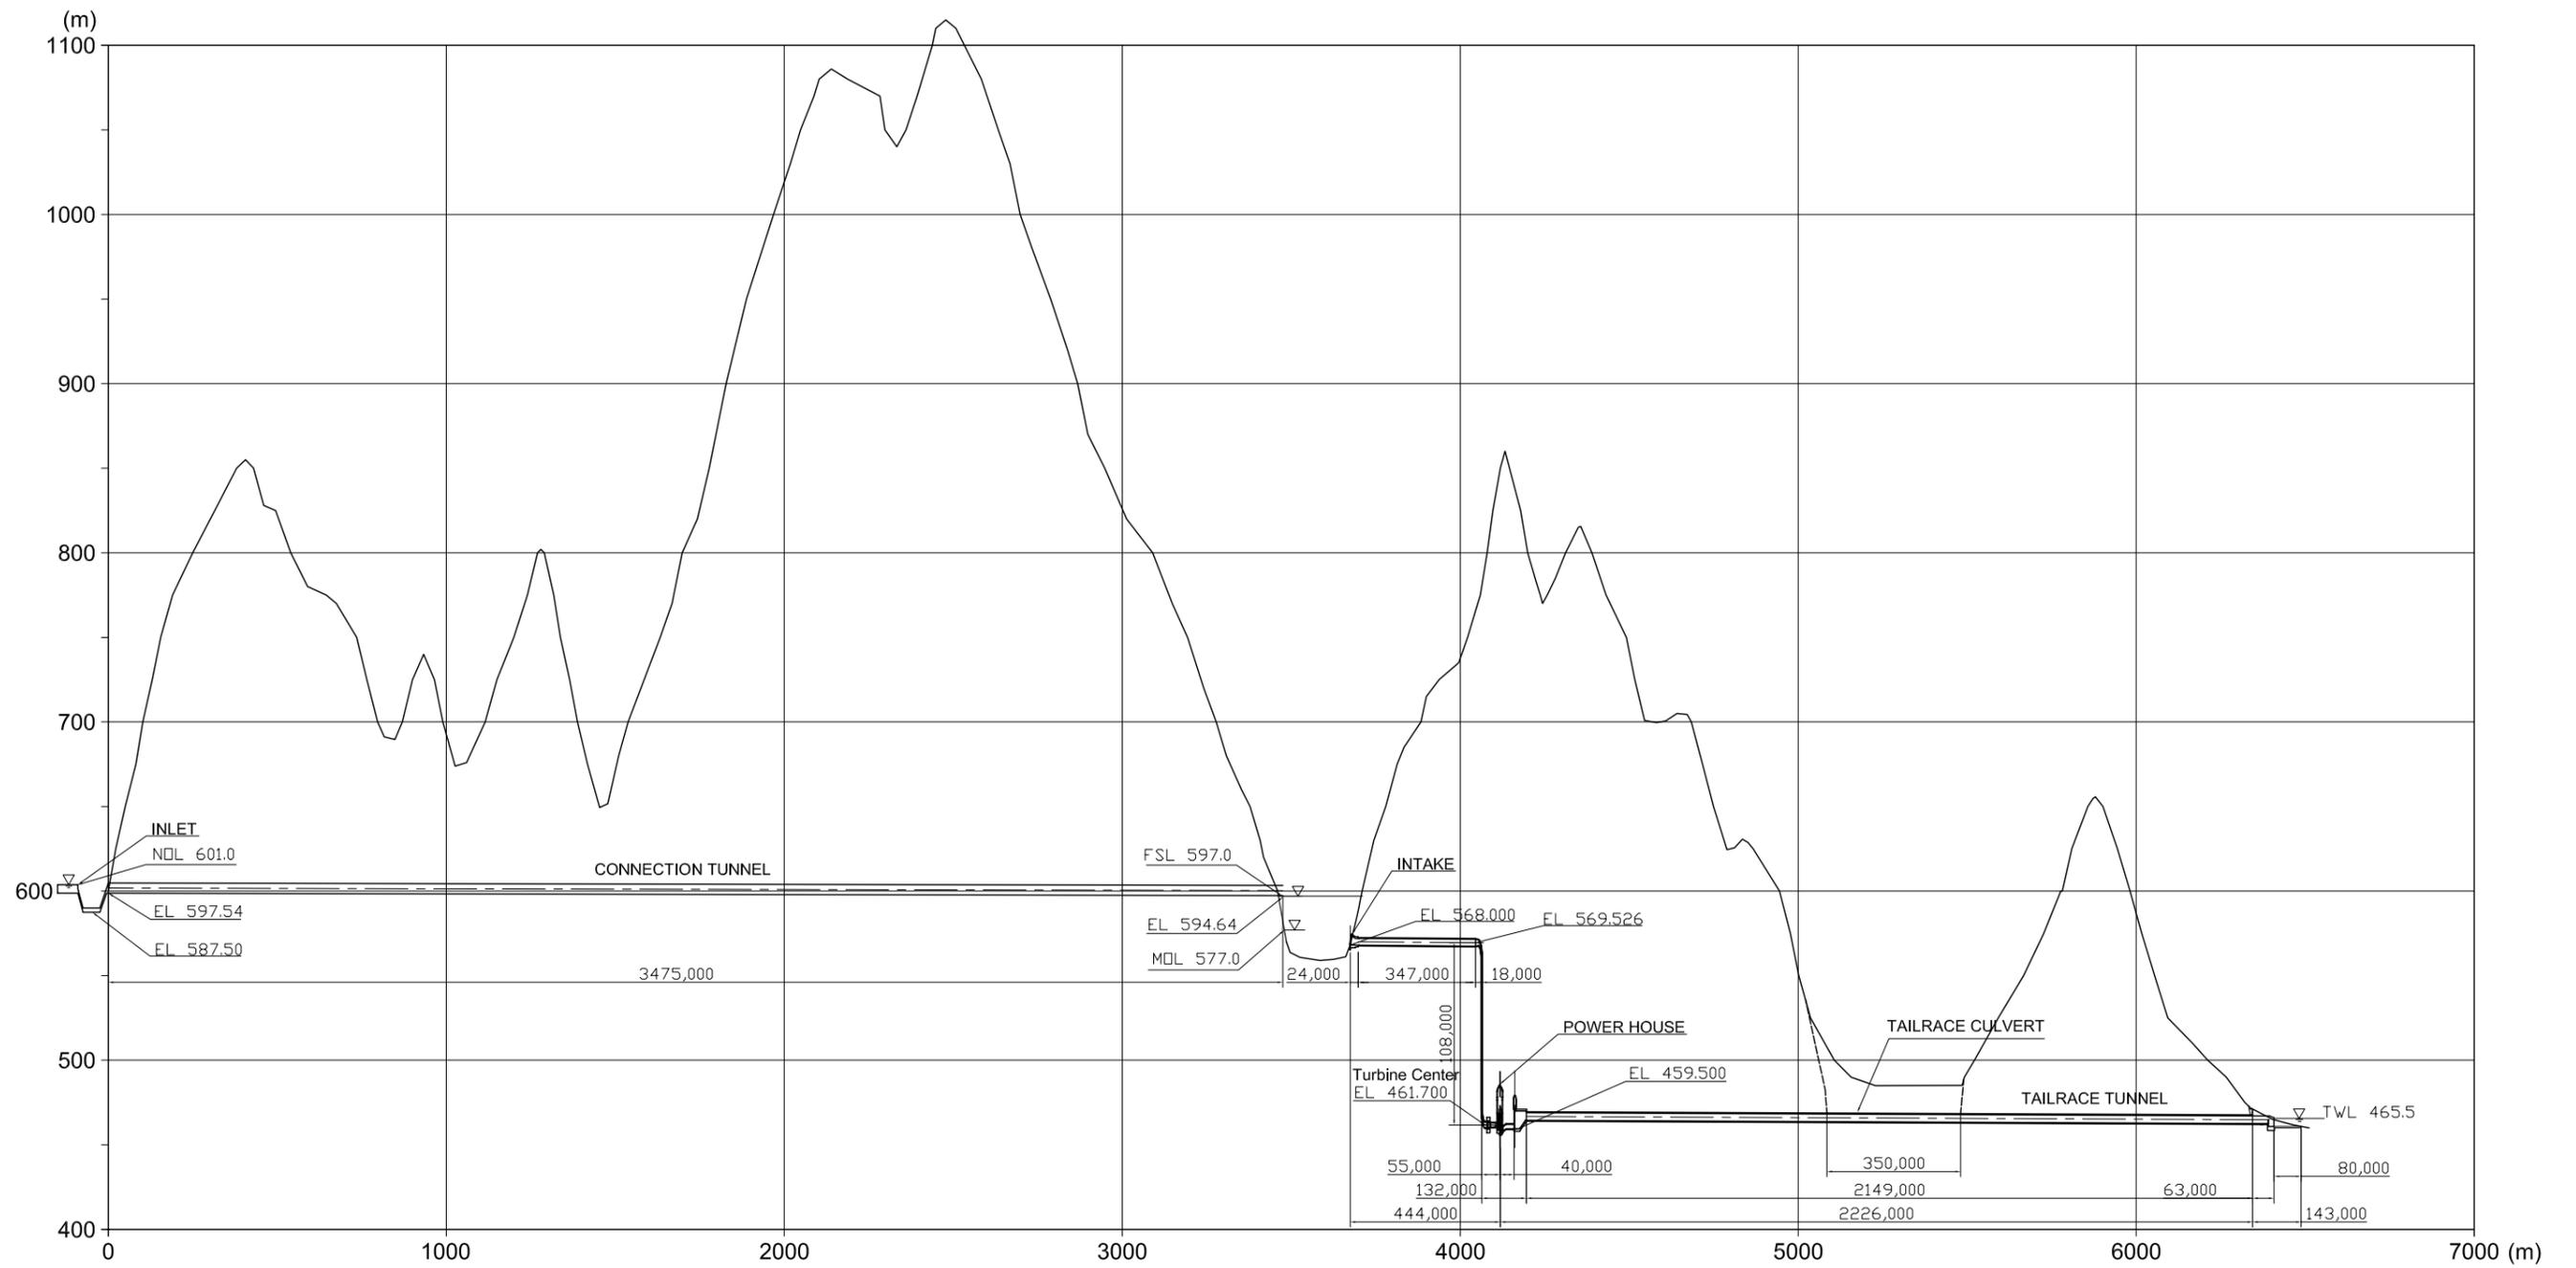

THE UPGRADING FEASIBILITY STUDY ON THE DEVELOPMENT
 OF THE KULEKHANI III HYDROPOWER PROJECT
 IN THE KINGDOM OF NEPAL
 JAPAN INTERNATIONAL COOPERATION AGENCY

図面2
 プロジェクト縦断面図