



PLAN

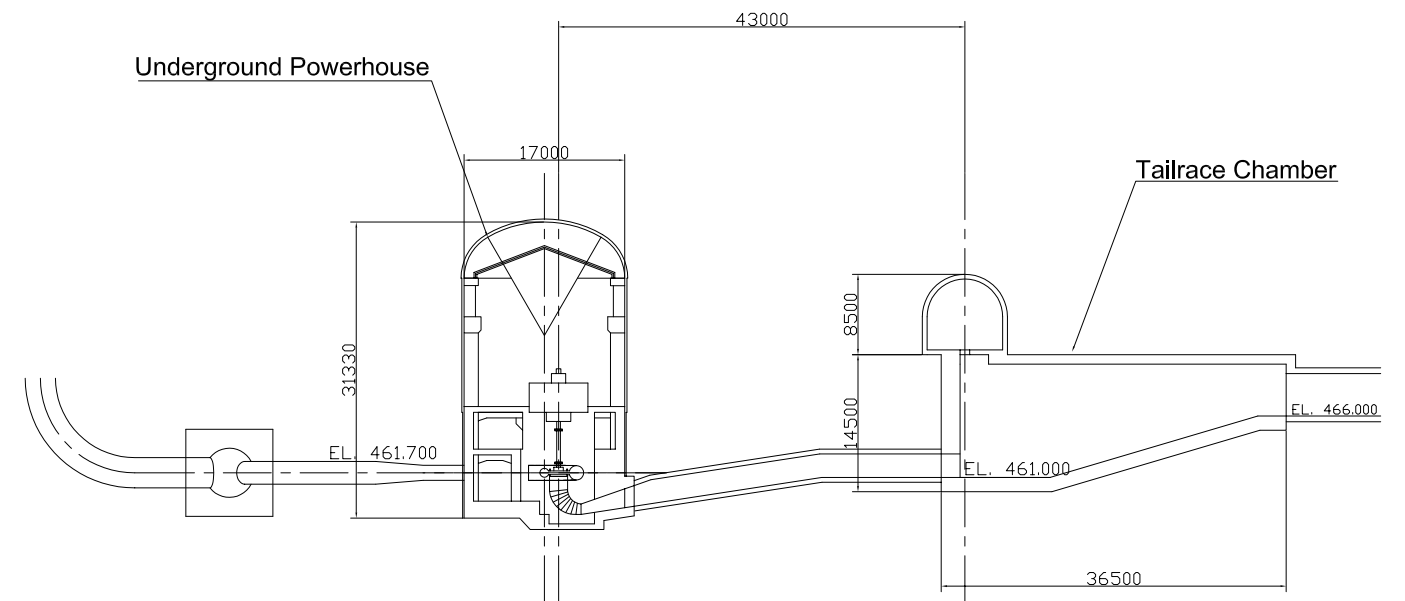


SECTION

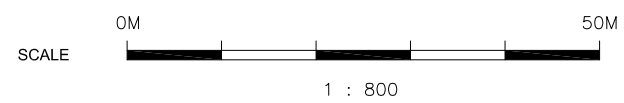


THE UPGRADING FEASIBILITY STUDY ON THE DEVELOPMENT
OF THE KULEKHANI III HYDROPOWER PROJECT
IN THE KINGDOM OF NEPAL
JAPAN INTERNATIONAL COOPERATION AGENCY


図面14
放水路水槽

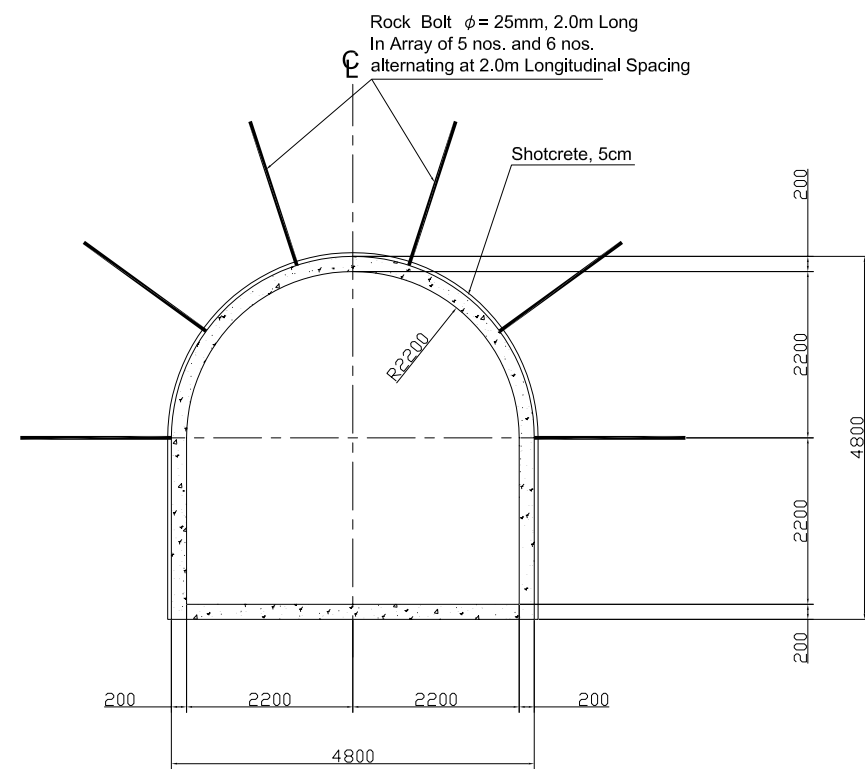


Tailrace Tunnel Section
(For Good Rock Grade, Q2)

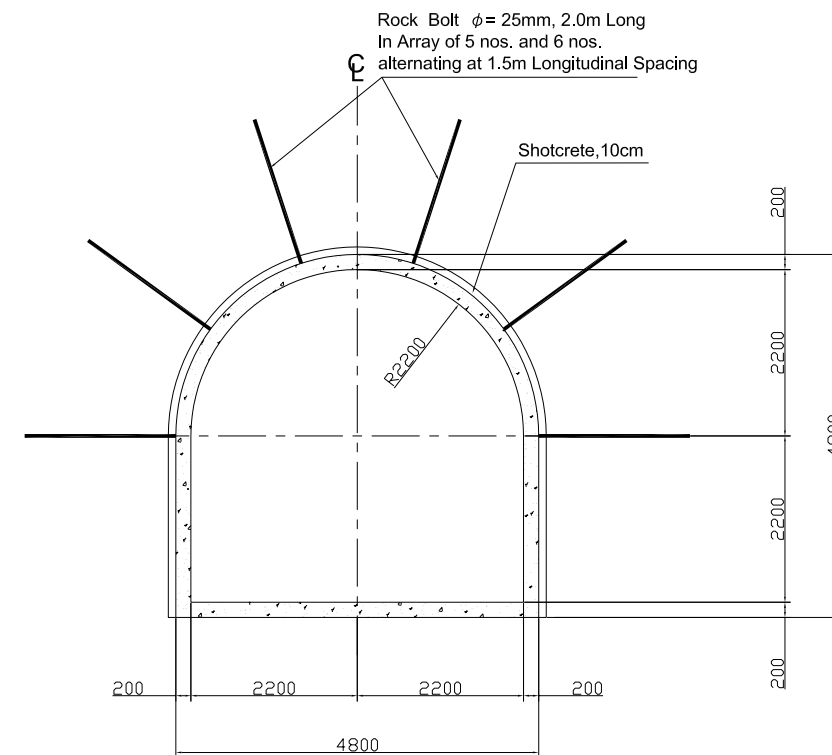


Tailrace Tunnel Section
(For Fair Rock Grade, Q3)


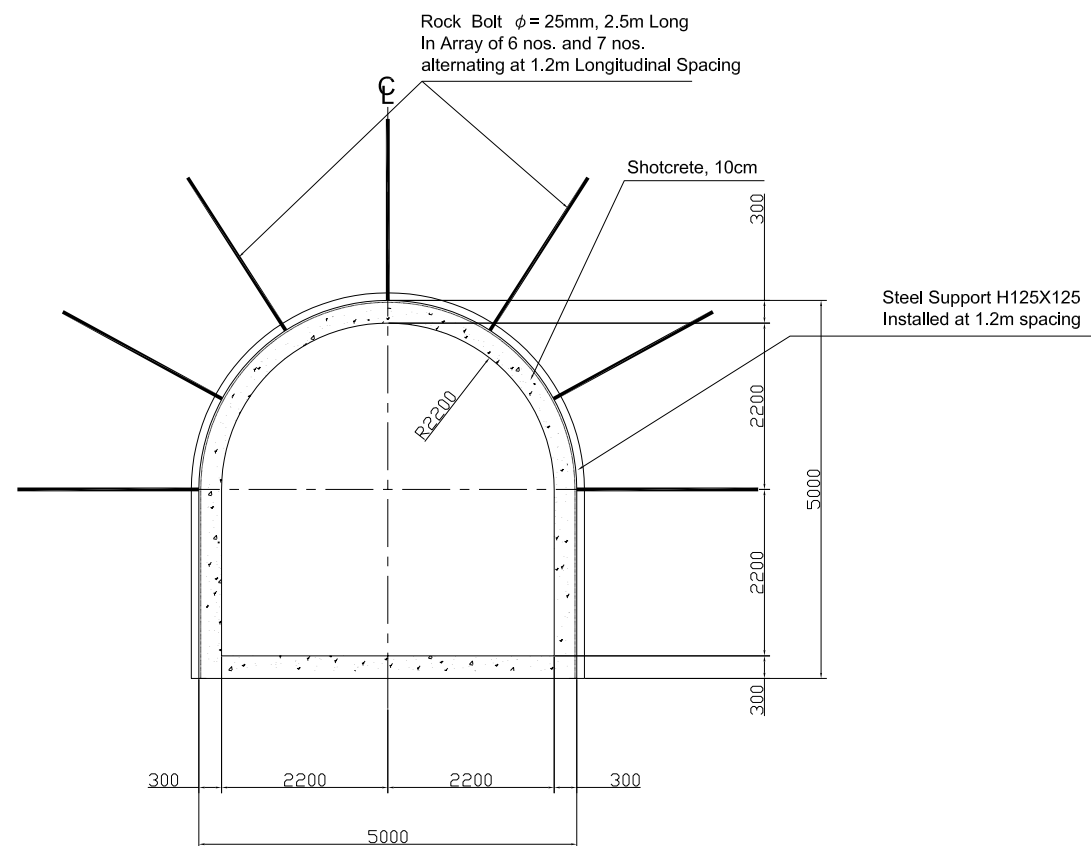


Tailrace Tunnel Section
(For Poor Rock Grade, Q4)

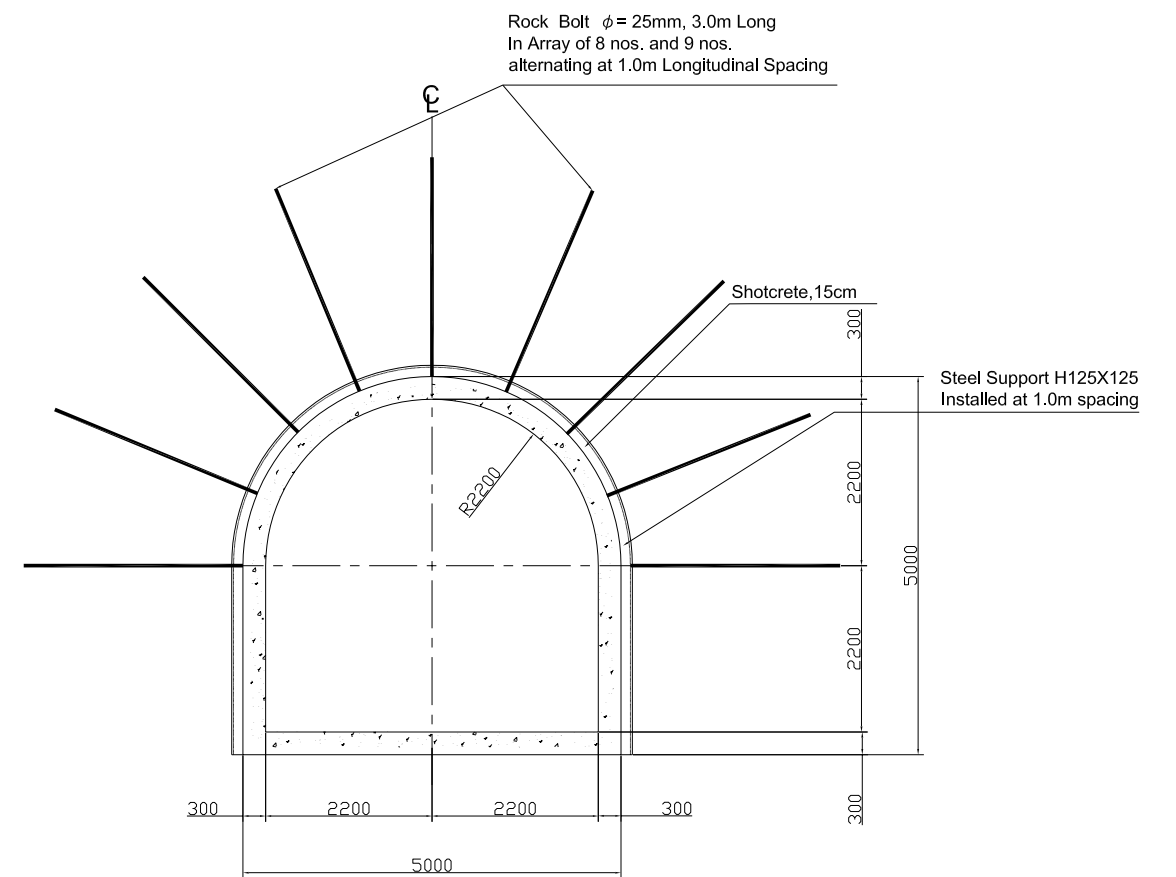

Tailrace Tunnel Section
(For Very Poor Rock Grade, Q5)

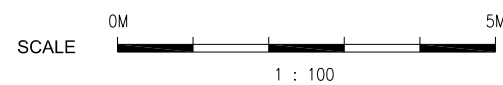

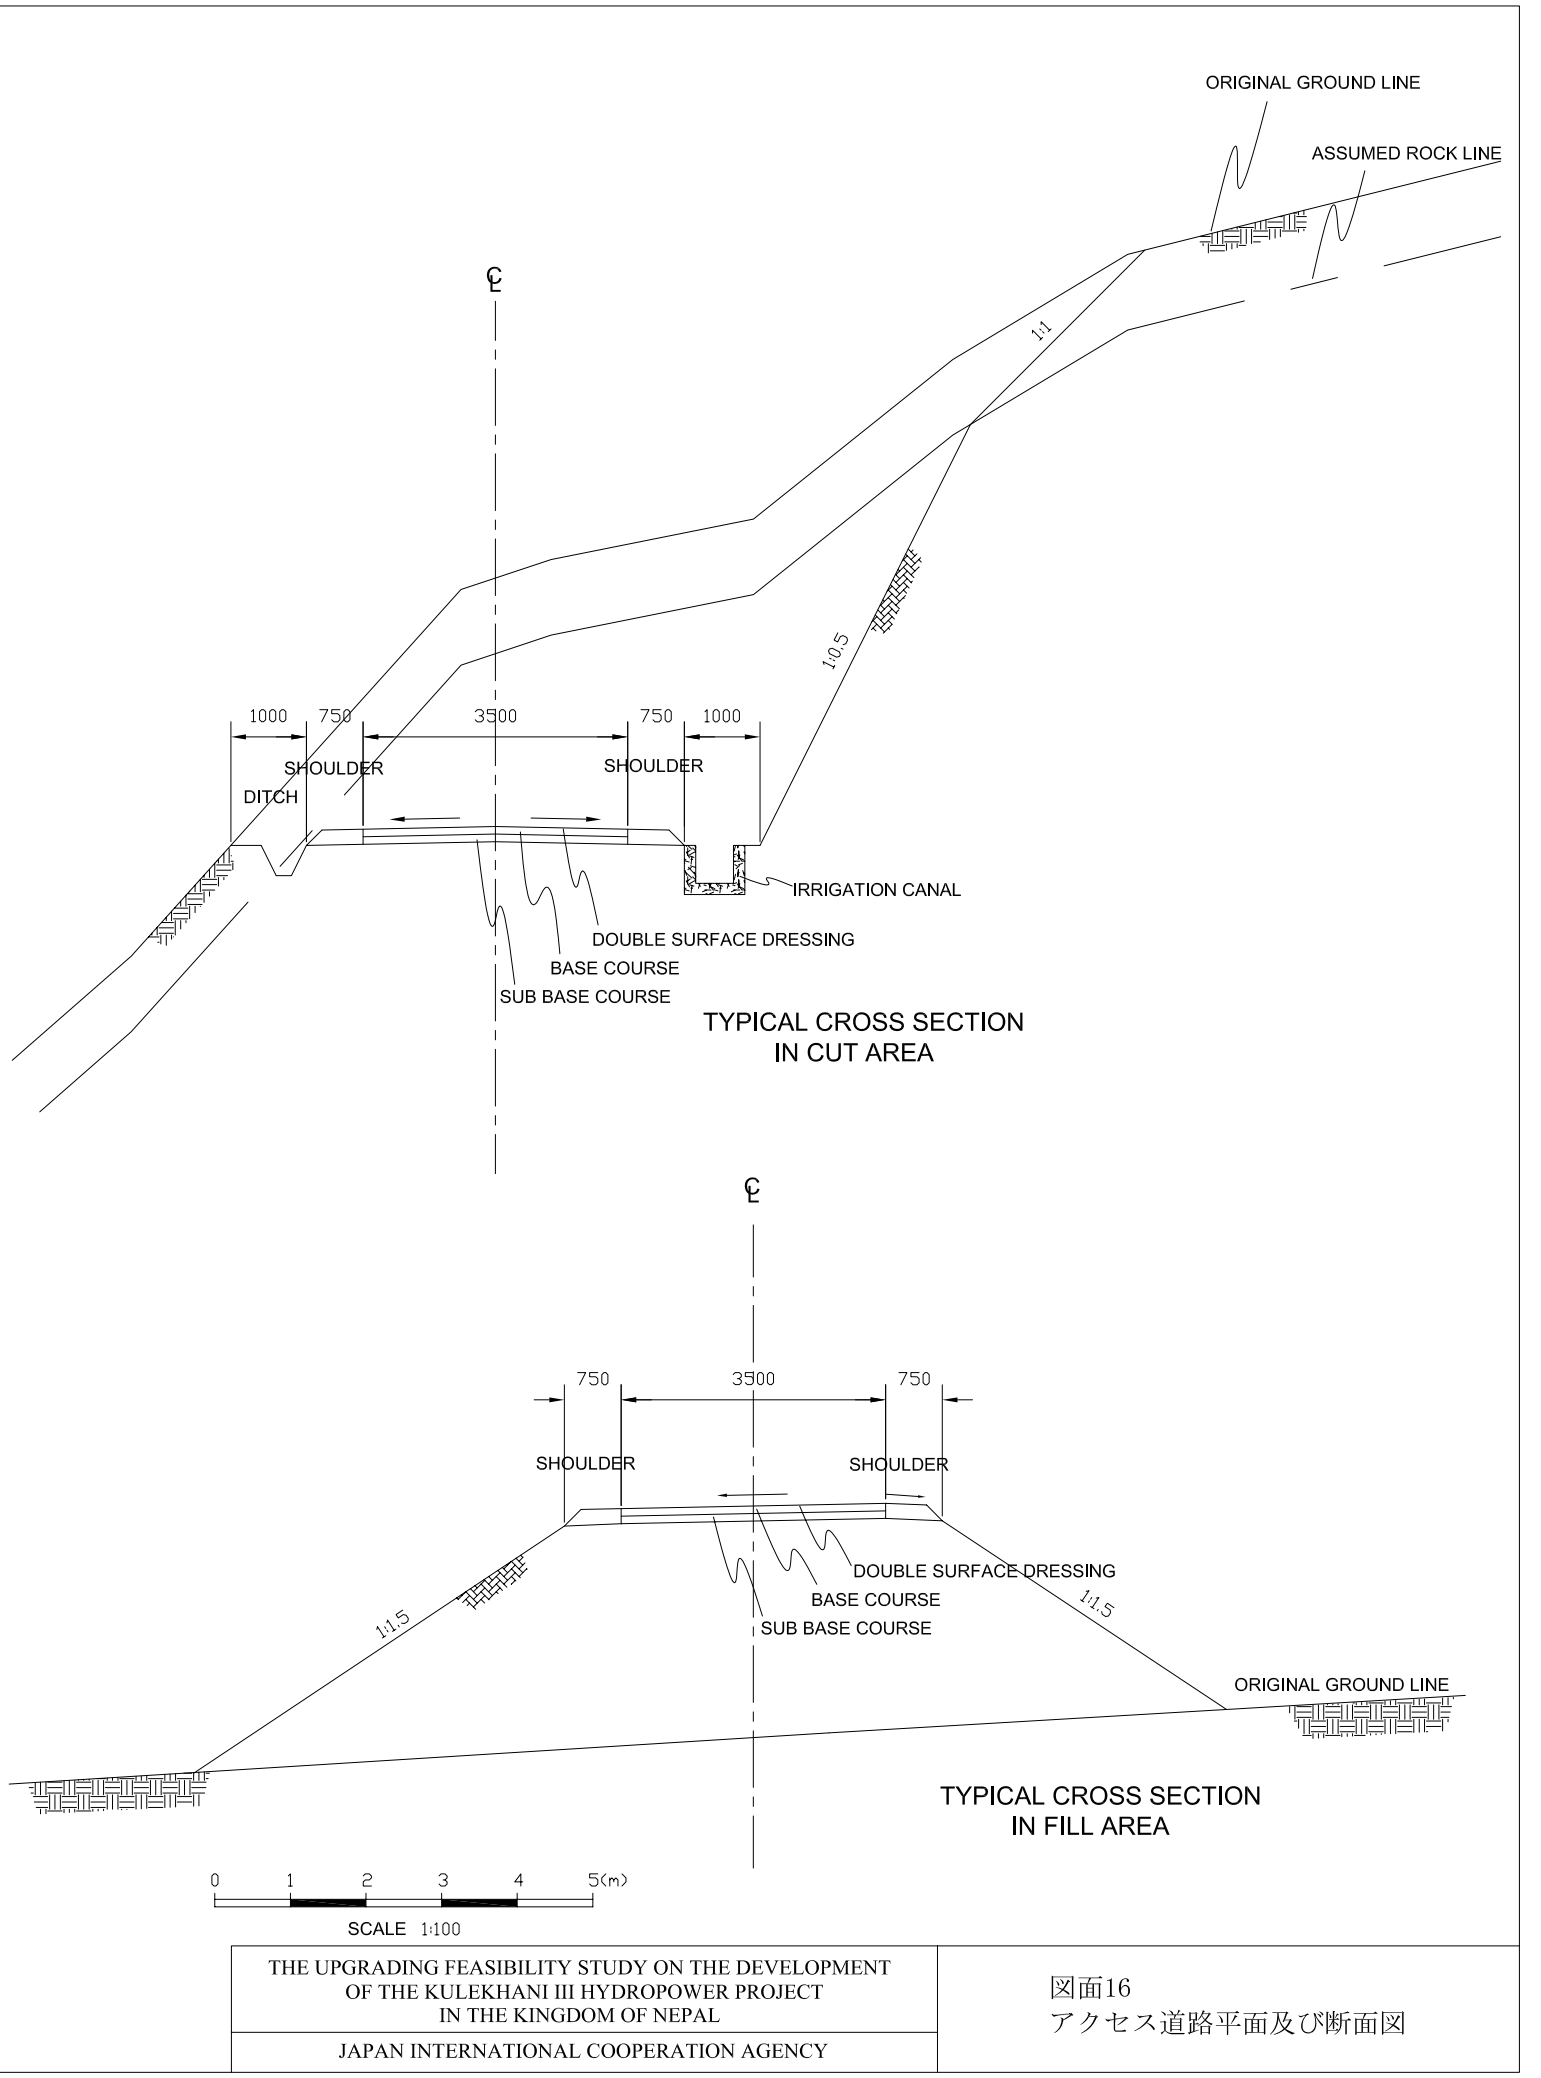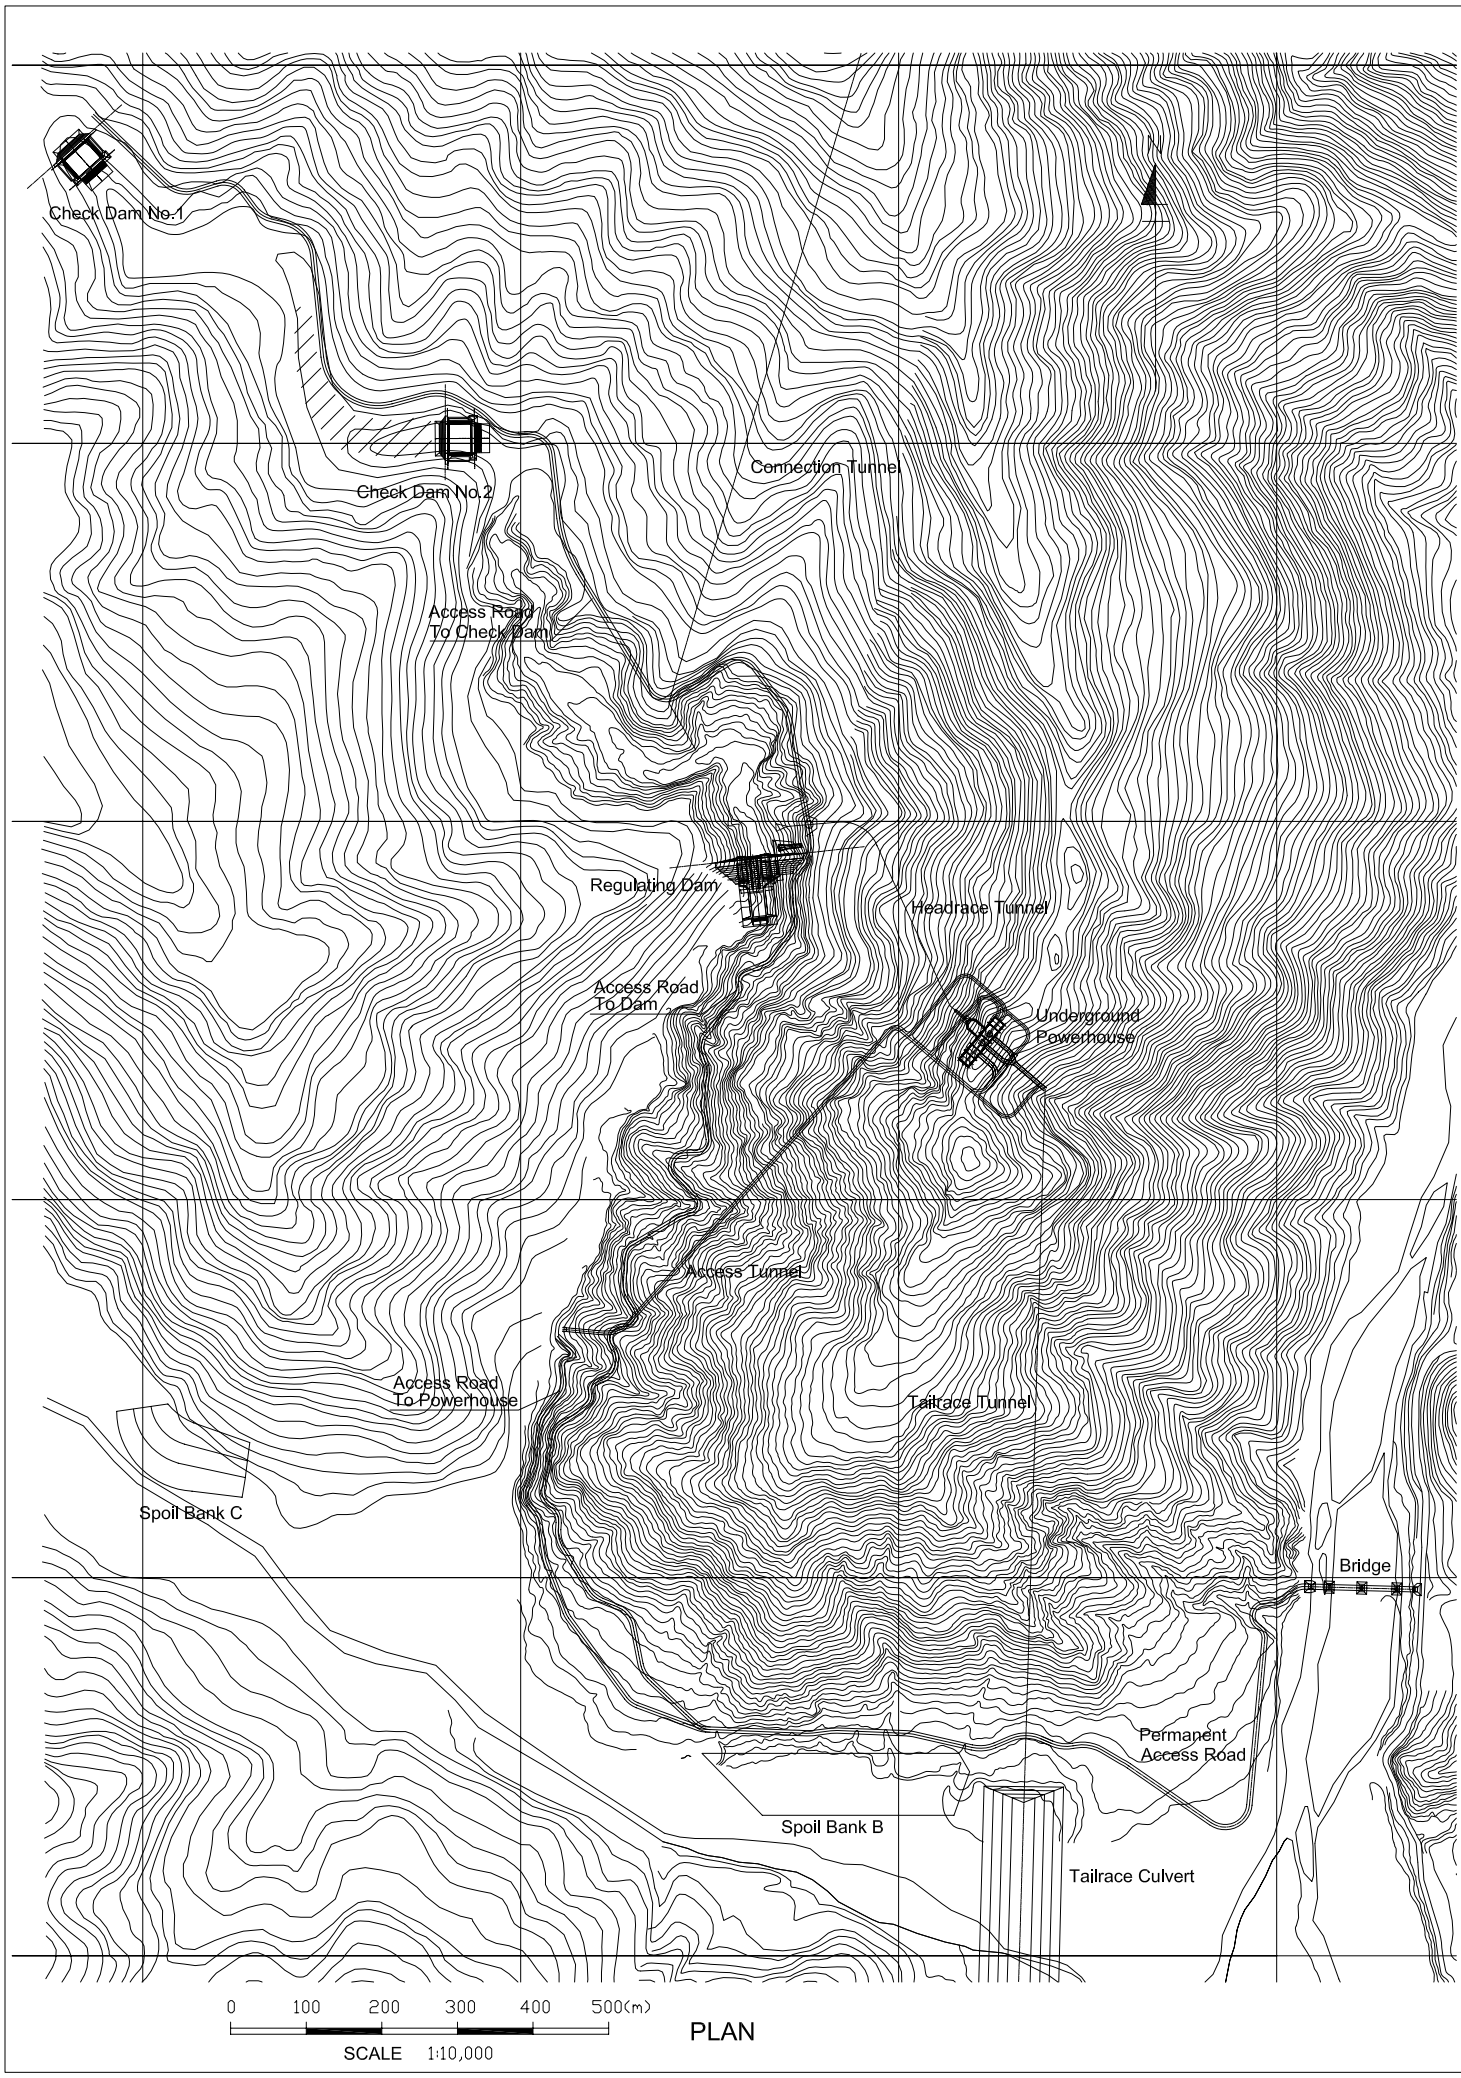

THE UPGRADING FEASIBILITY STUDY ON THE DEVELOPMENT
OF THE KULEKHANI III HYDROPOWER PROJECT
IN THE KINGDOM OF NEPAL

JAPAN INTERNATIONAL COOPERATION AGENCY

図面16
アクセス道路平面及び断面図