

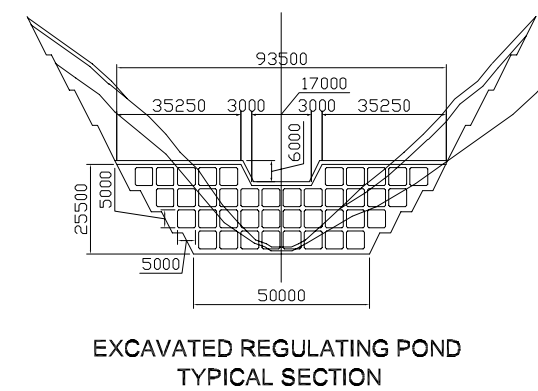
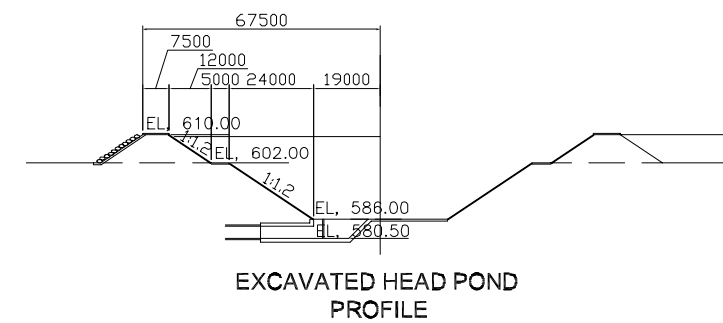
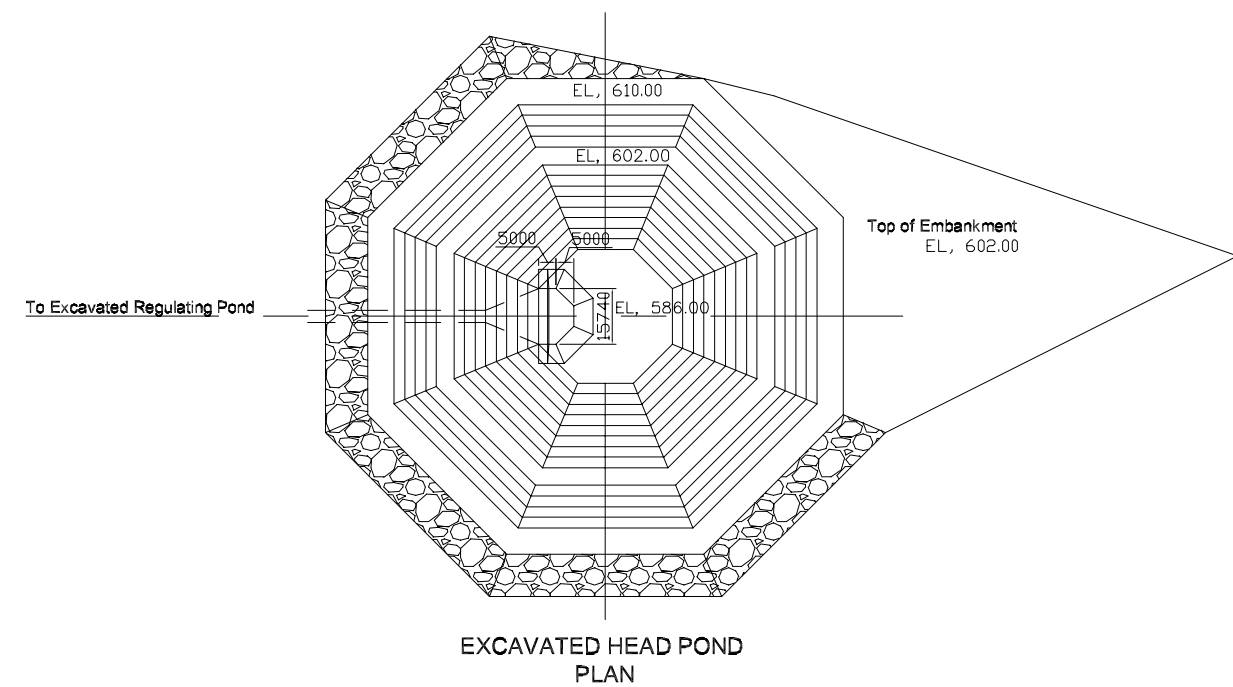
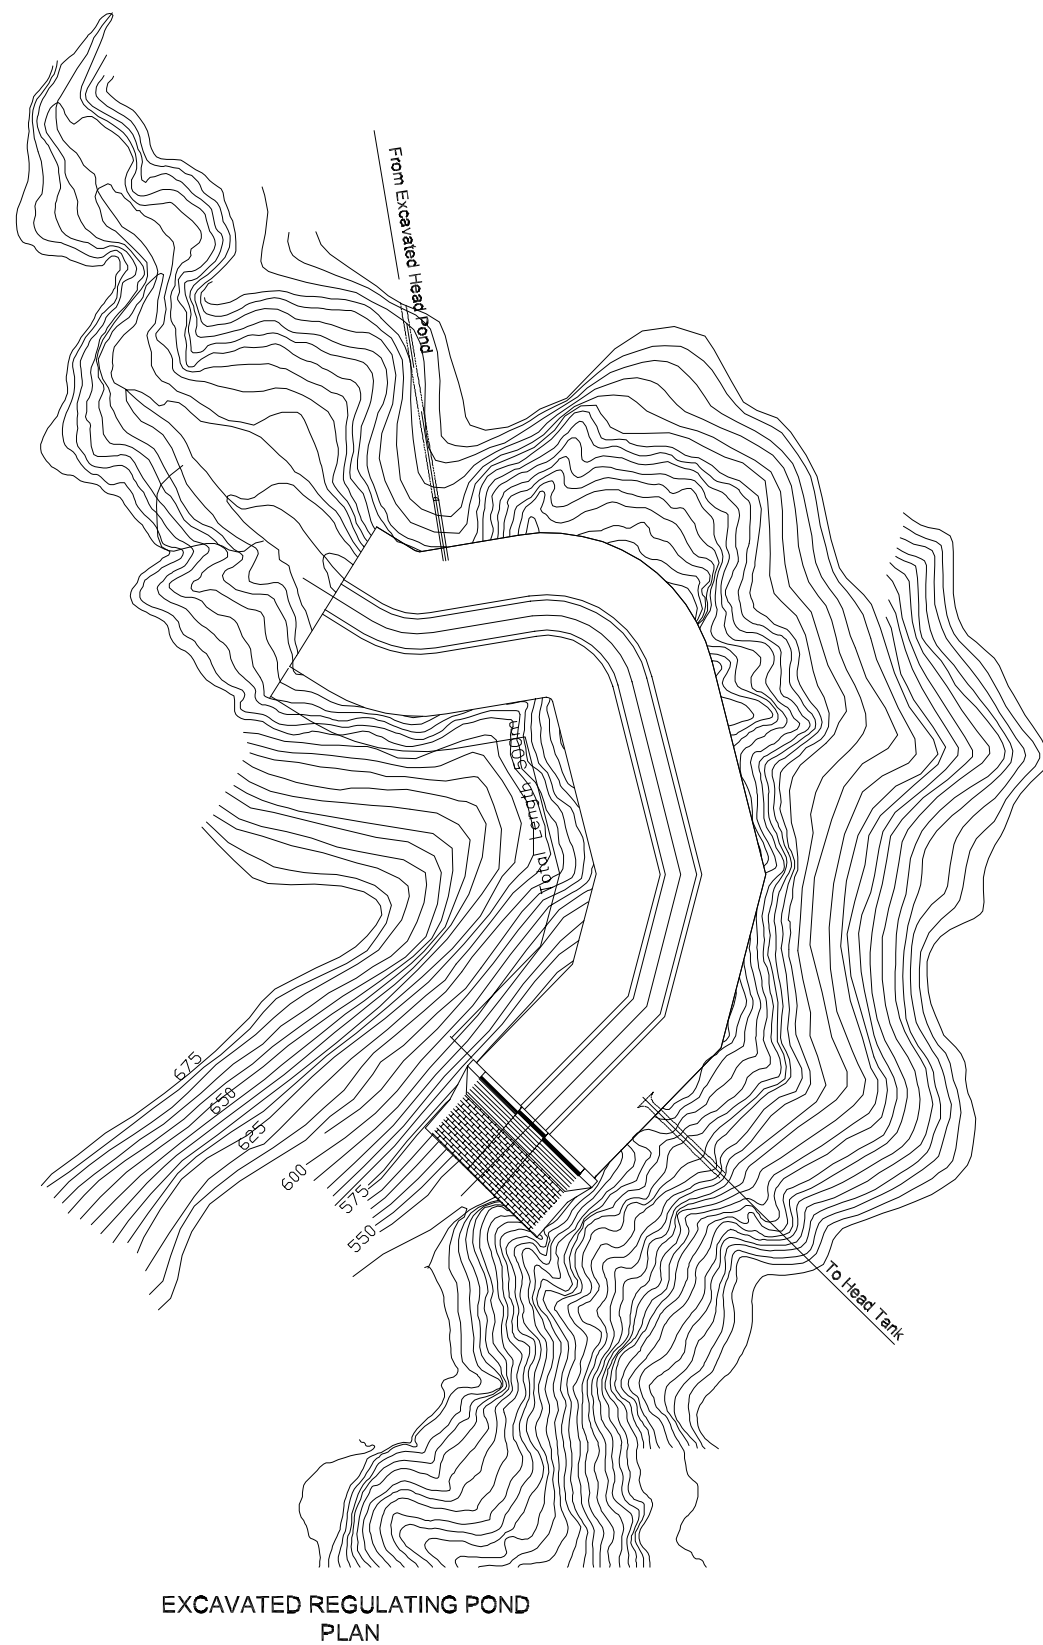


THE UPGRADING FEASIBILITY STUDY ON THE DEVELOPMENT
OF THE KULEKHANI III HYDROPOWER PROJECT
IN THE KINGDOM OF NEPAL
JAPAN INTERNATIONAL COOPERATION AGENCY

Figure 6.3.9
Profile of Dispersion Type Regulating Pond
(Alternative C)

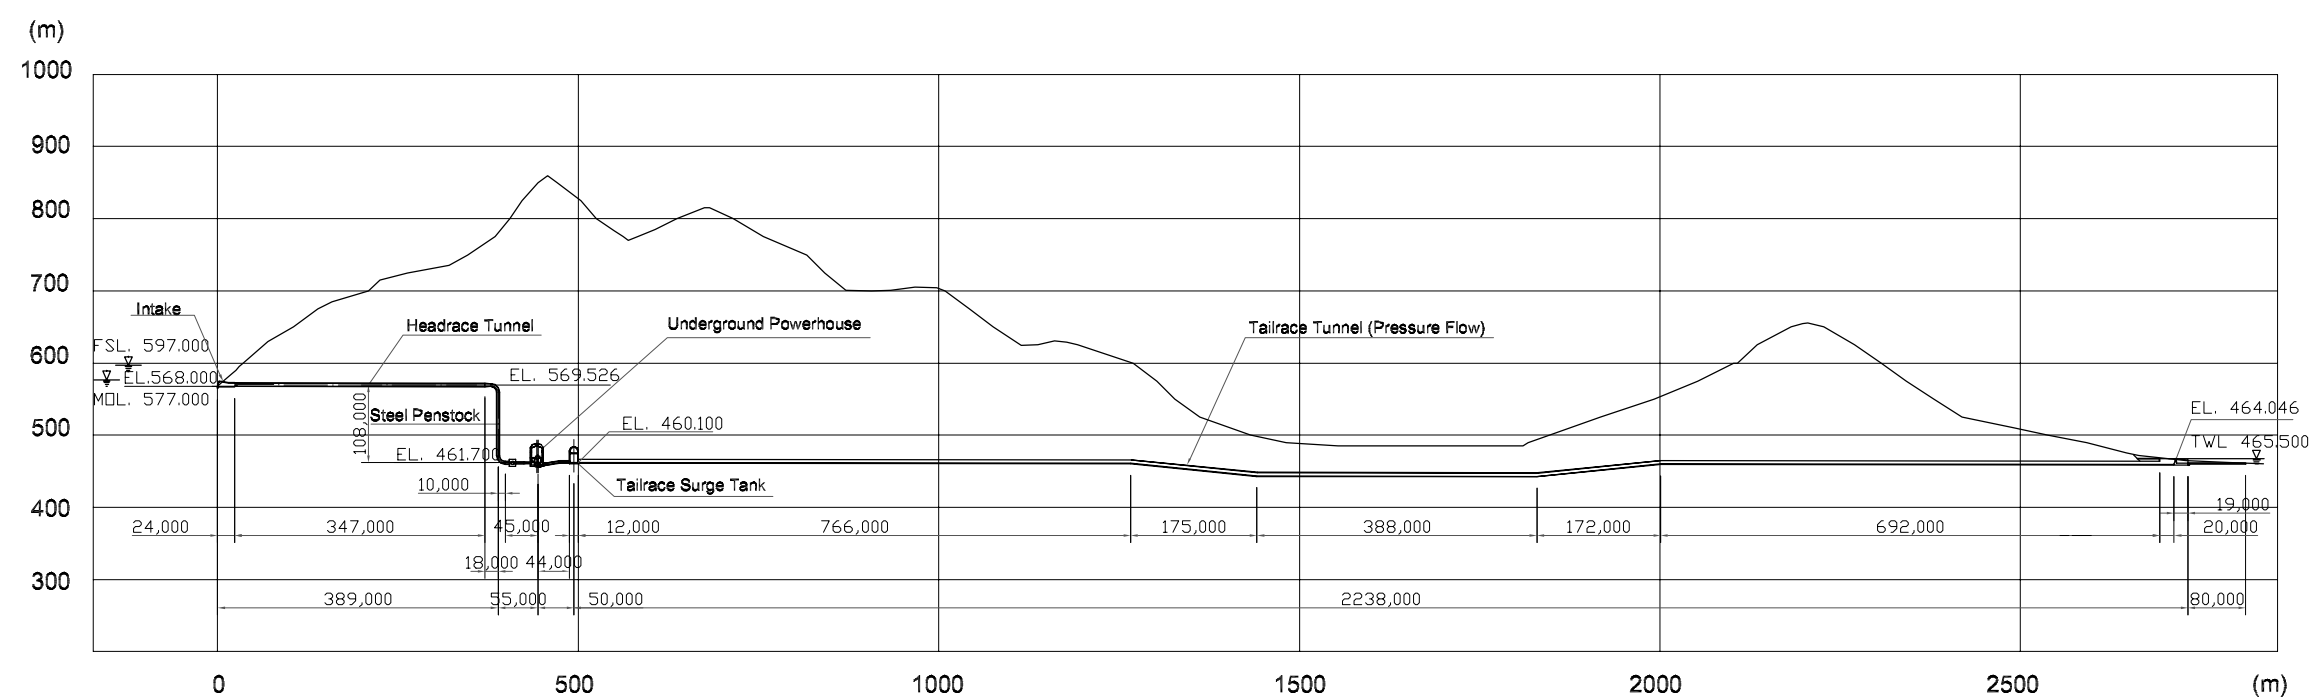


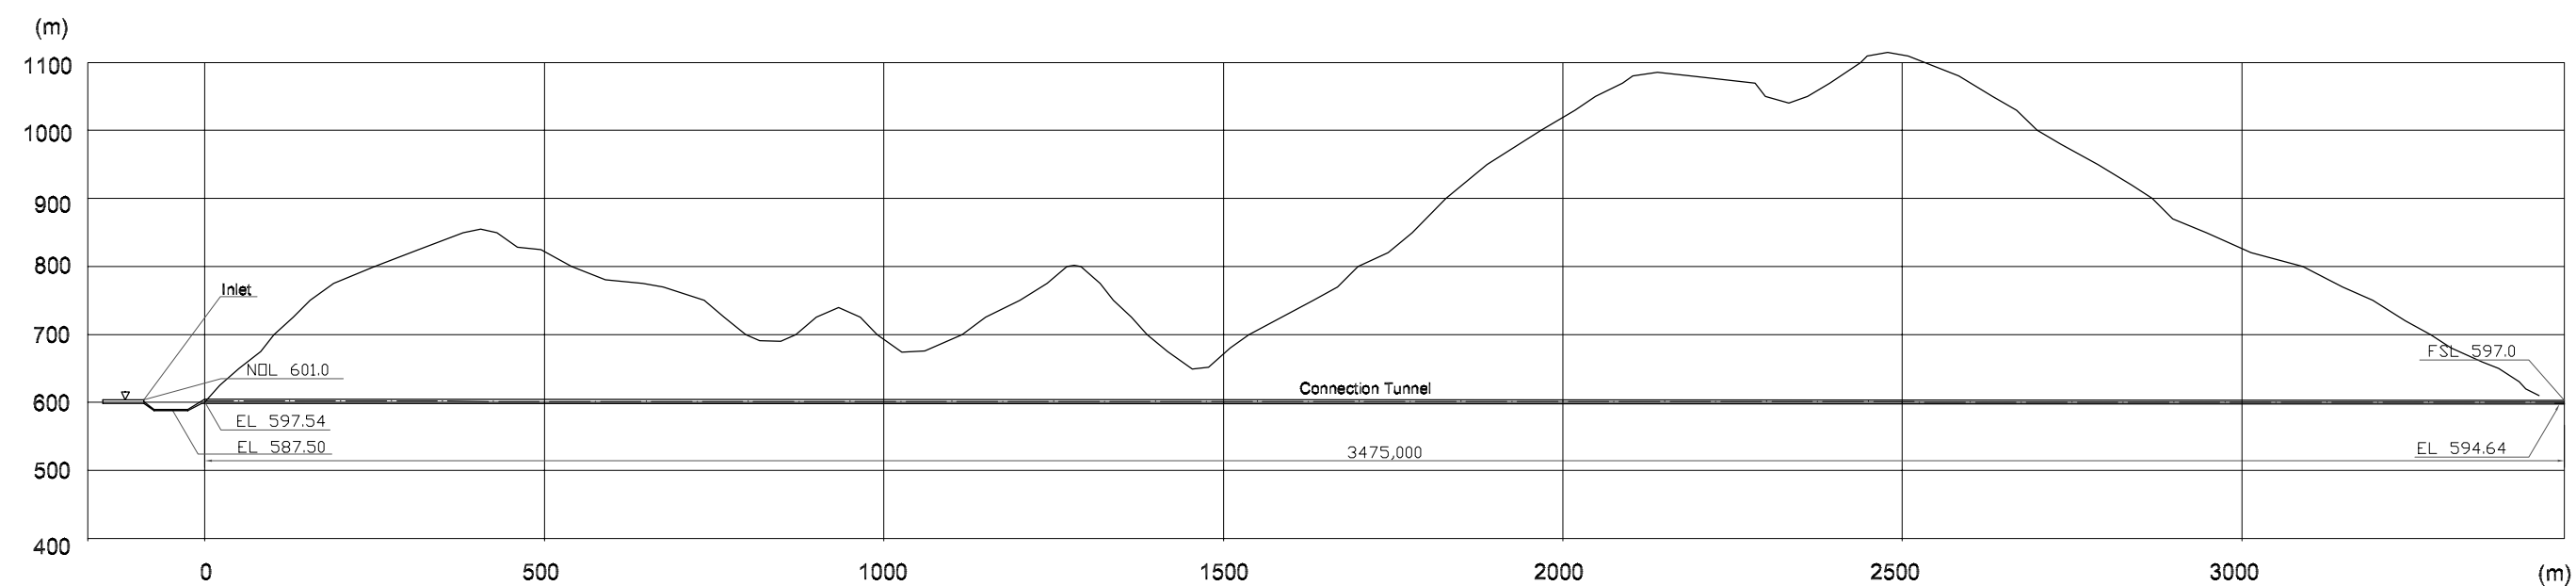


SCALE A
0M 500M
1 : 10000

THE UPGRADING FEASIBILITY STUDY ON THE DEVELOPMENT
OF THE KULEKHANI III HYDROPOWER PROJECT
IN THE KINGDOM OF NEPAL
JAPAN INTERNATIONAL COOPERATION AGENCY


Figure 6.3.11
Profile of Alternative A
Underground Powerhouse
+ Pressure Tailrace Tunnel

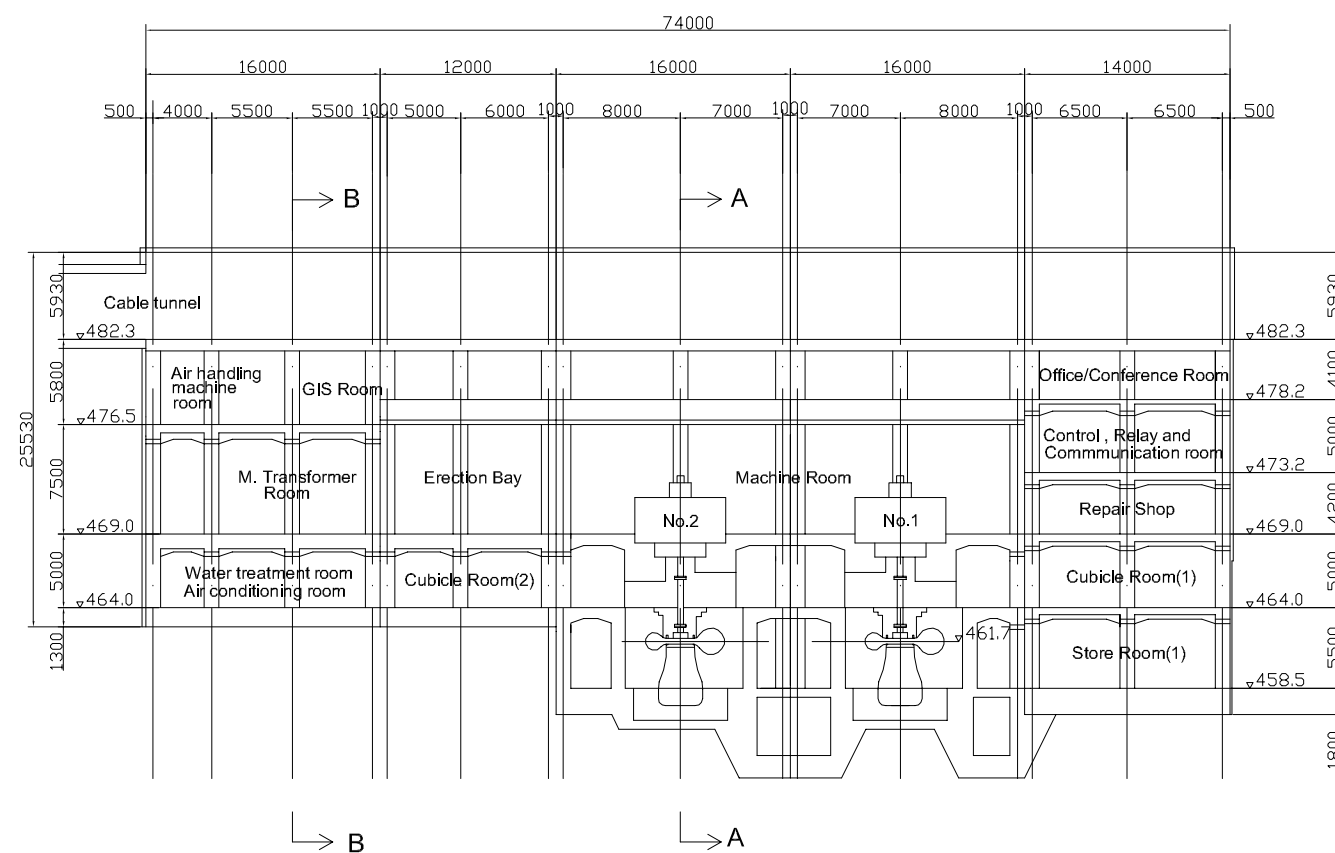


LONGITUDINAL SECTION

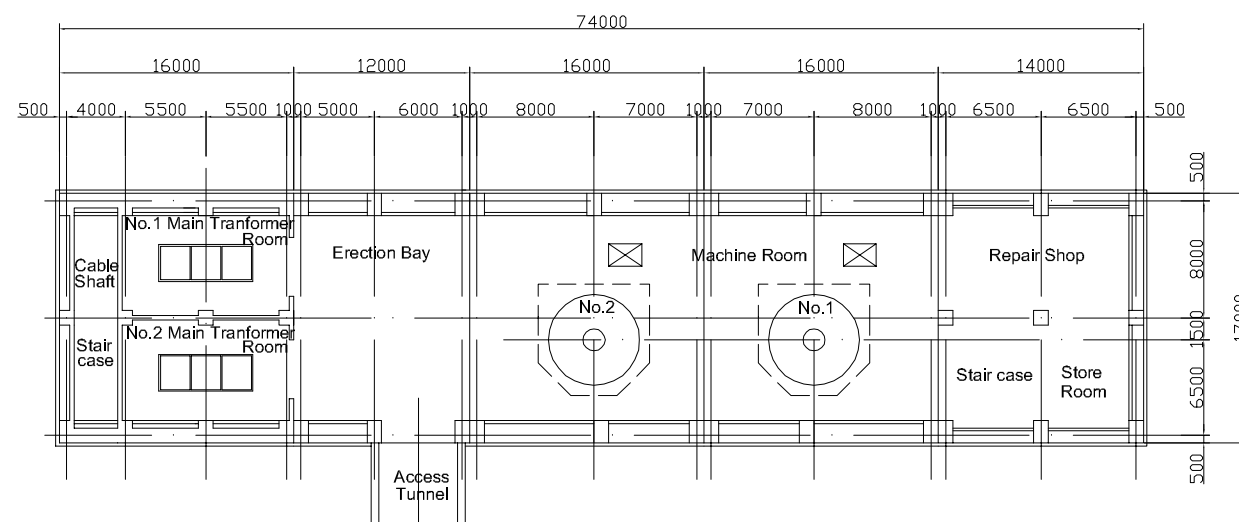


PLAN (EL.469.0)

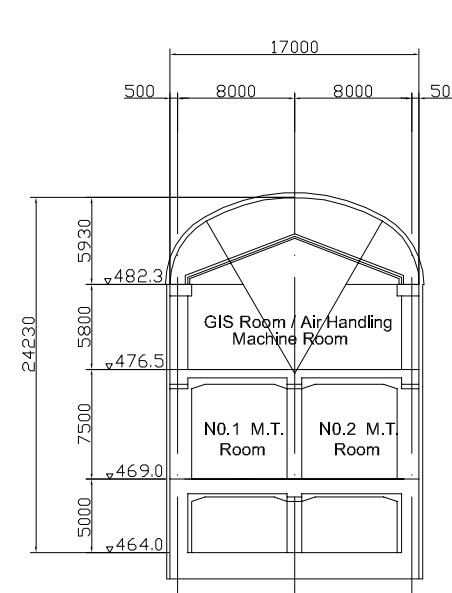



SECTION B-B

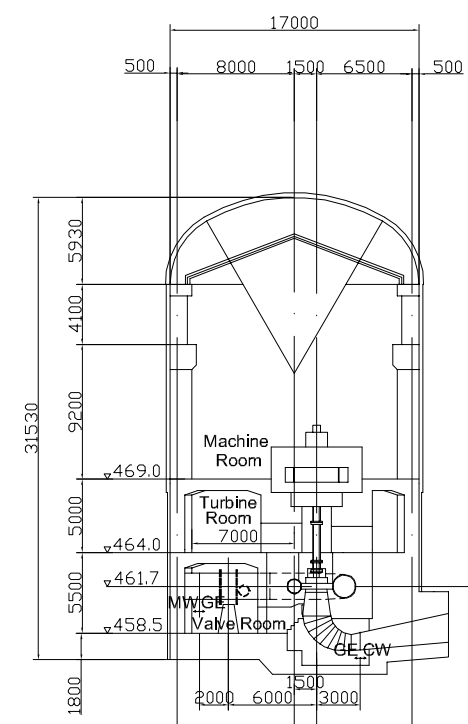

SECTION A-A

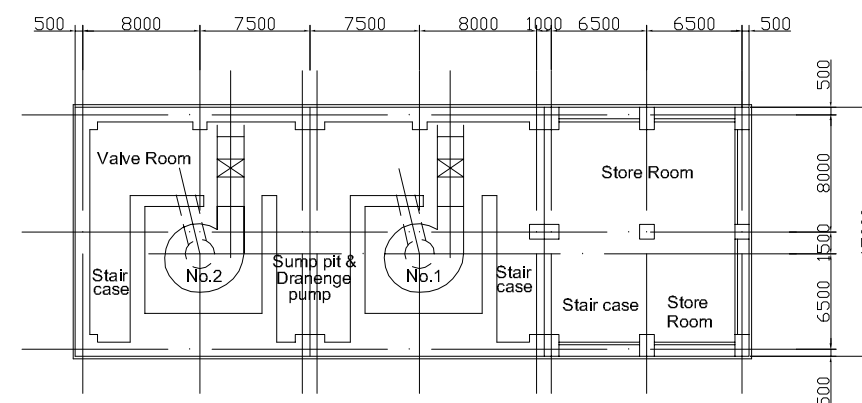

PLAN (EL.458.5)

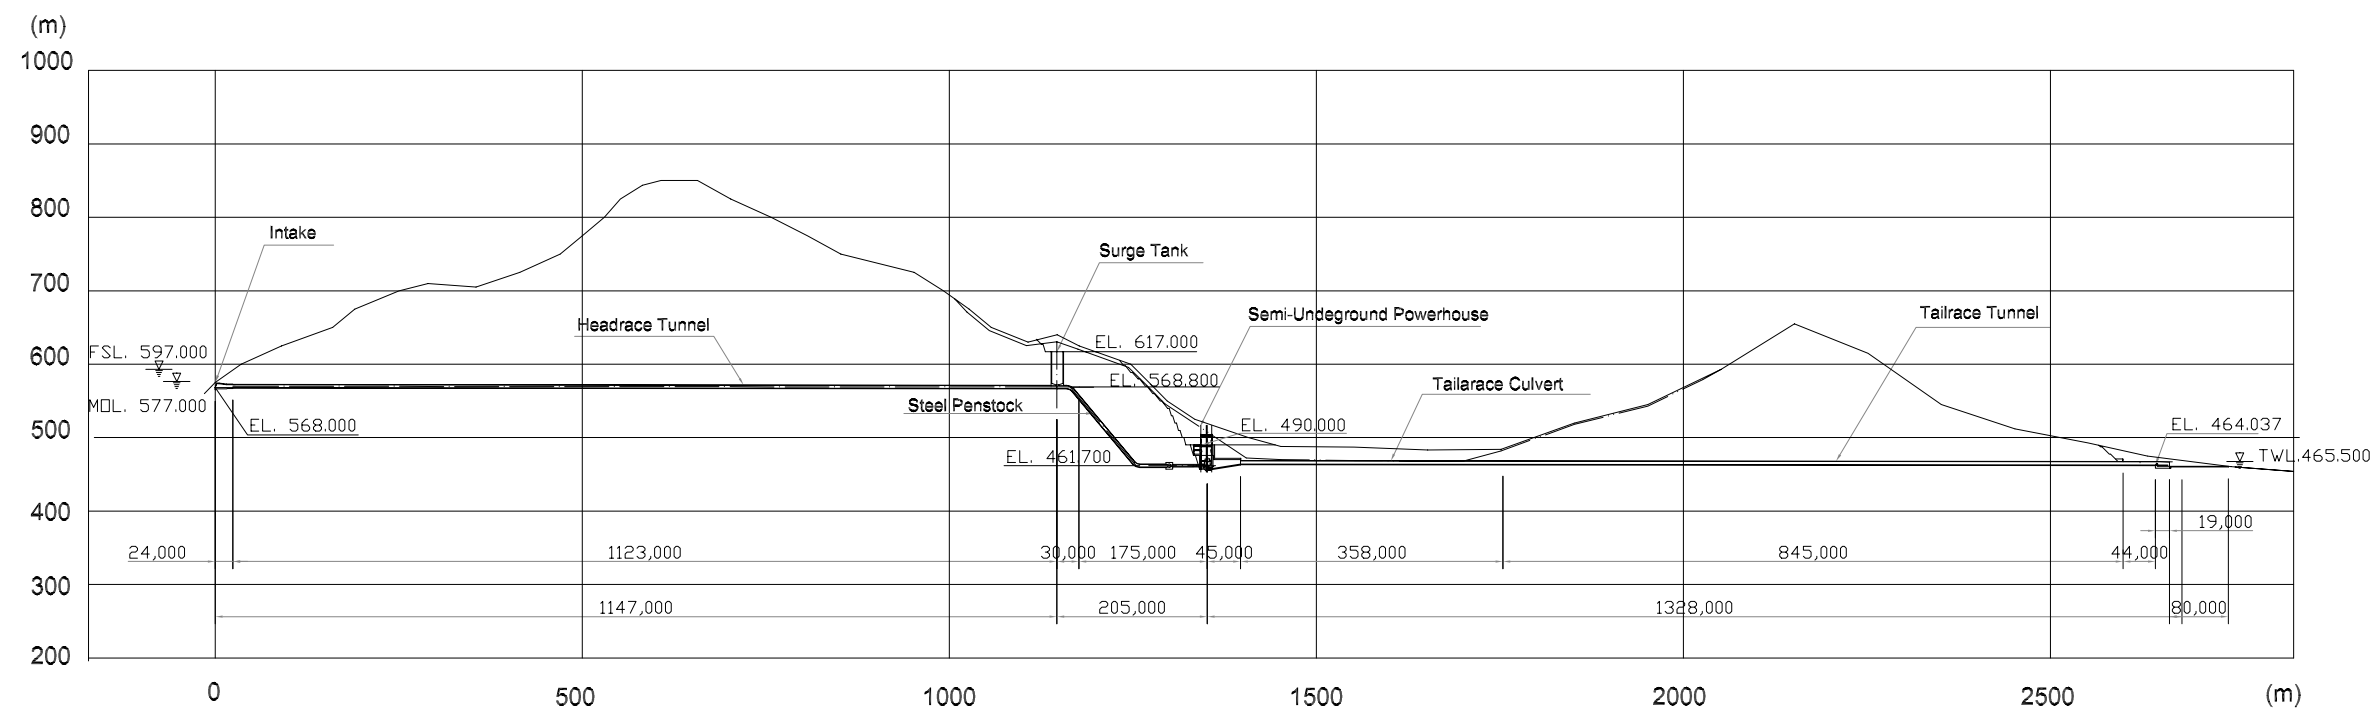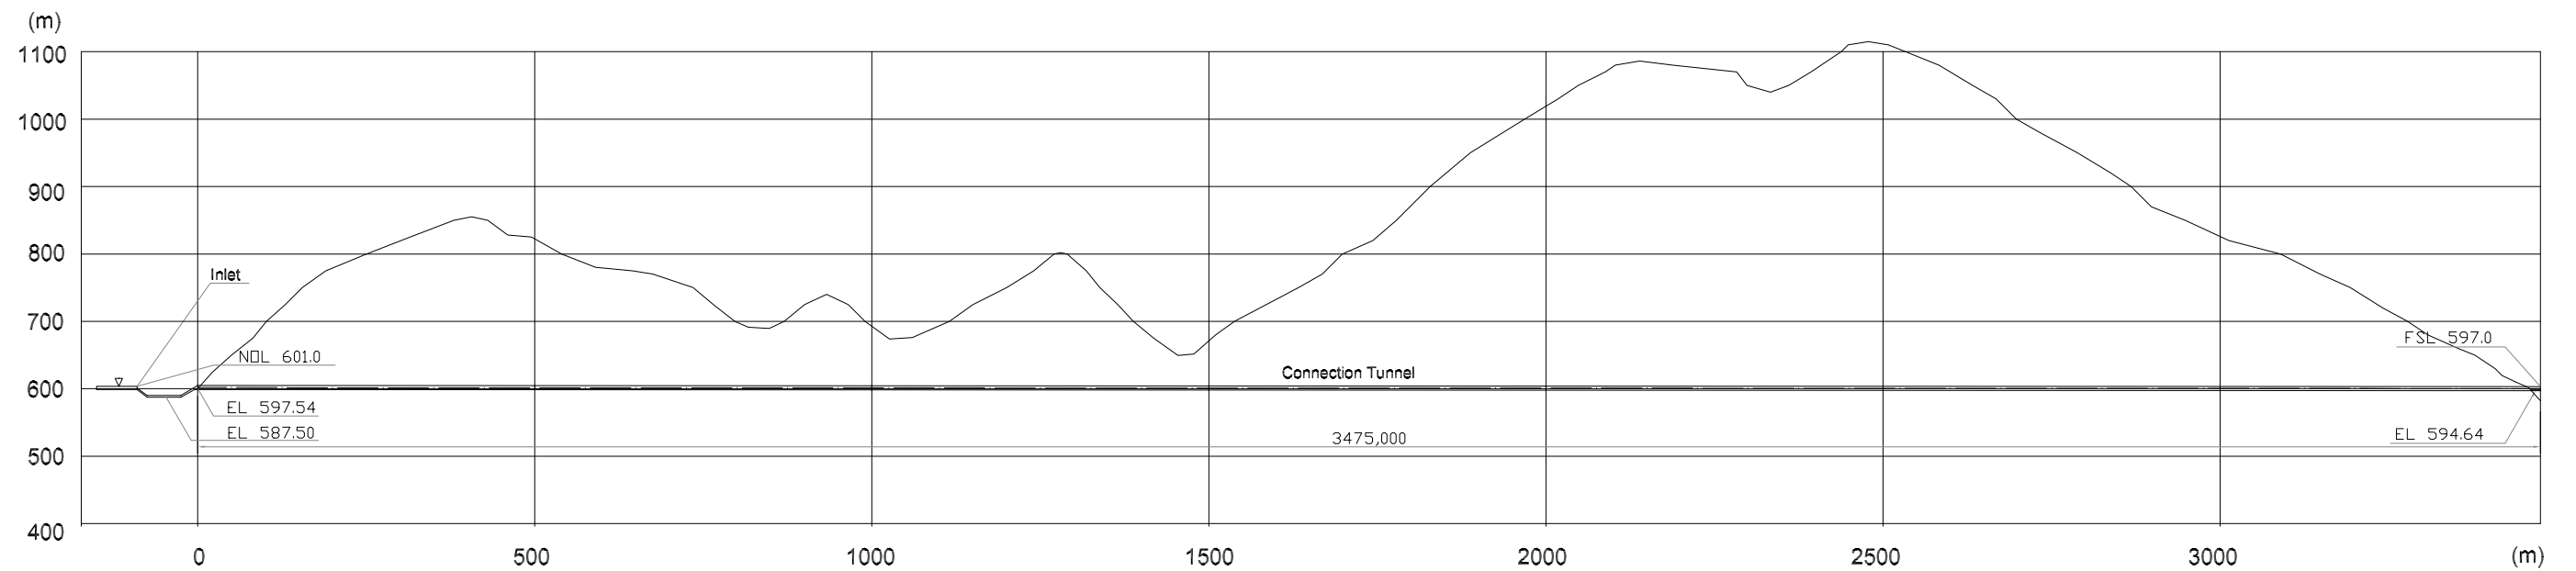

SCALE A
0M 500M
1 : 10000

THE UPGRADING FEASIBILITY STUDY ON THE DEVELOPMENT
OF THE KULEKHANI III HYDROPOWER PROJECT
IN THE KINGDOM OF NEPAL
JAPAN INTERNATIONAL COOPERATION AGENCY

Figure 6.3.13
Profile of Alternative A-1
Semi-Underground Powerhouse
+ Tailrace Culvert