




TYPICAL CROSS SECTION (ST 1+037)

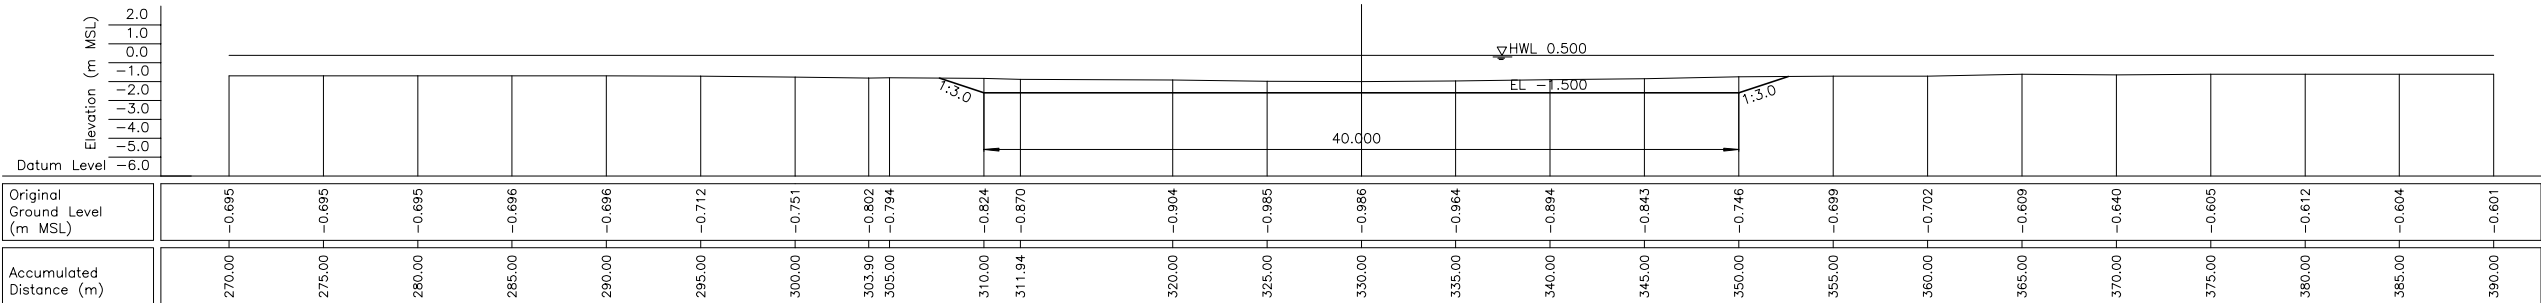

TYPICAL CROSS SECTION (ST 3+262)


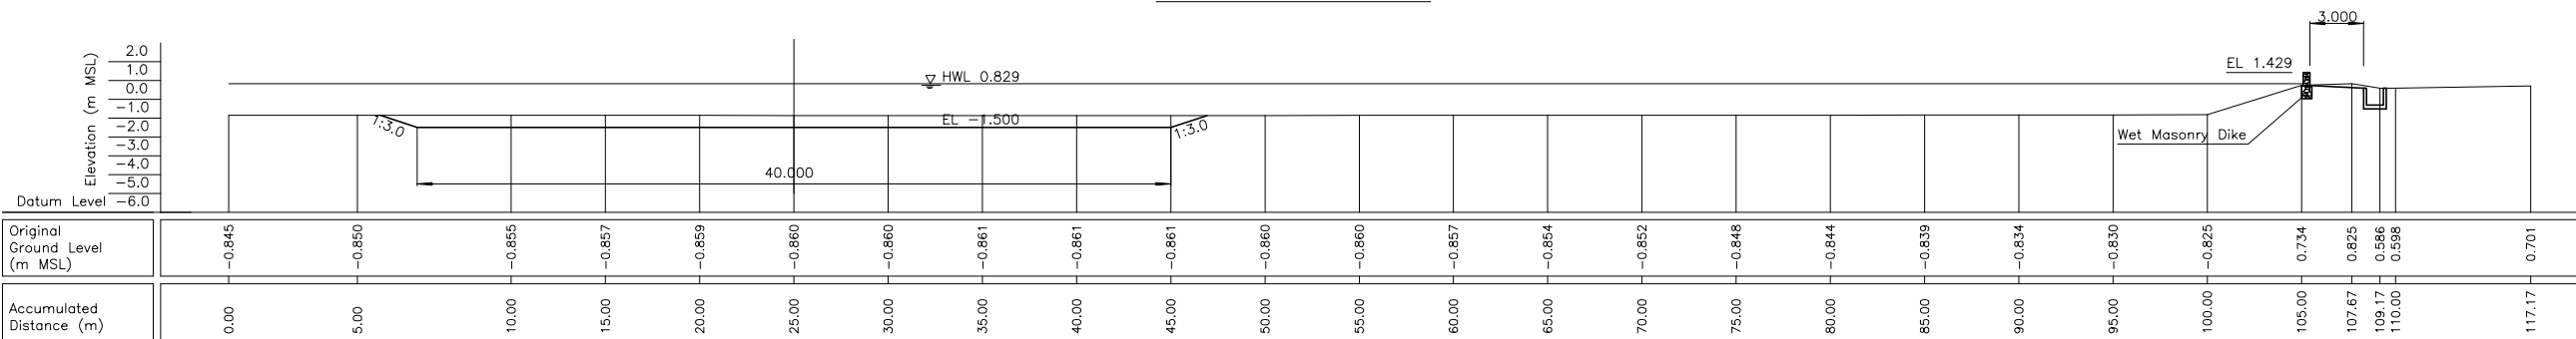


TYPICAL CROSS SECTION (ST 4+194)

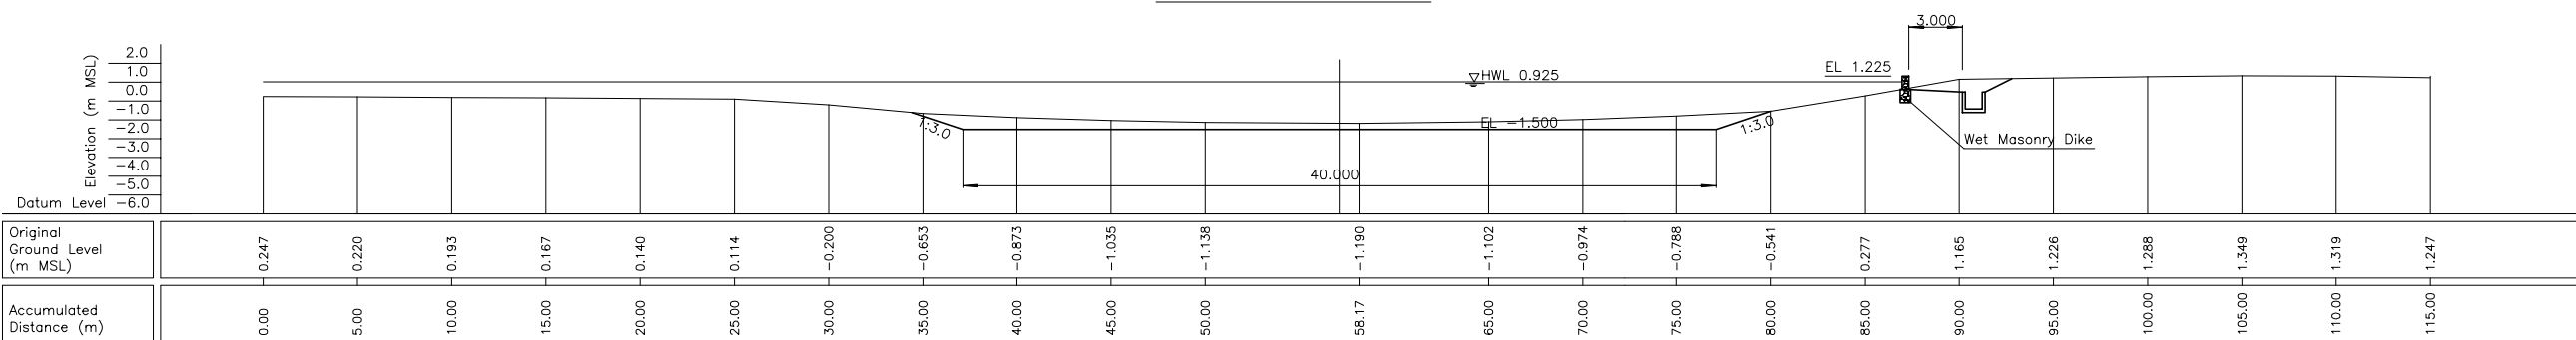



The Study on Storm Water Drainage Plan
for the Colombo Metropolitan Region
in the Democratic Socialist Republic of Sri Lanka
JAPAN INTERNATIONAL COOPERATION AGENCY

Drawing 7
Typical Cross Section of Proposed Weras
Ganga Dredging

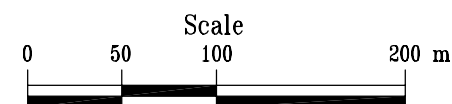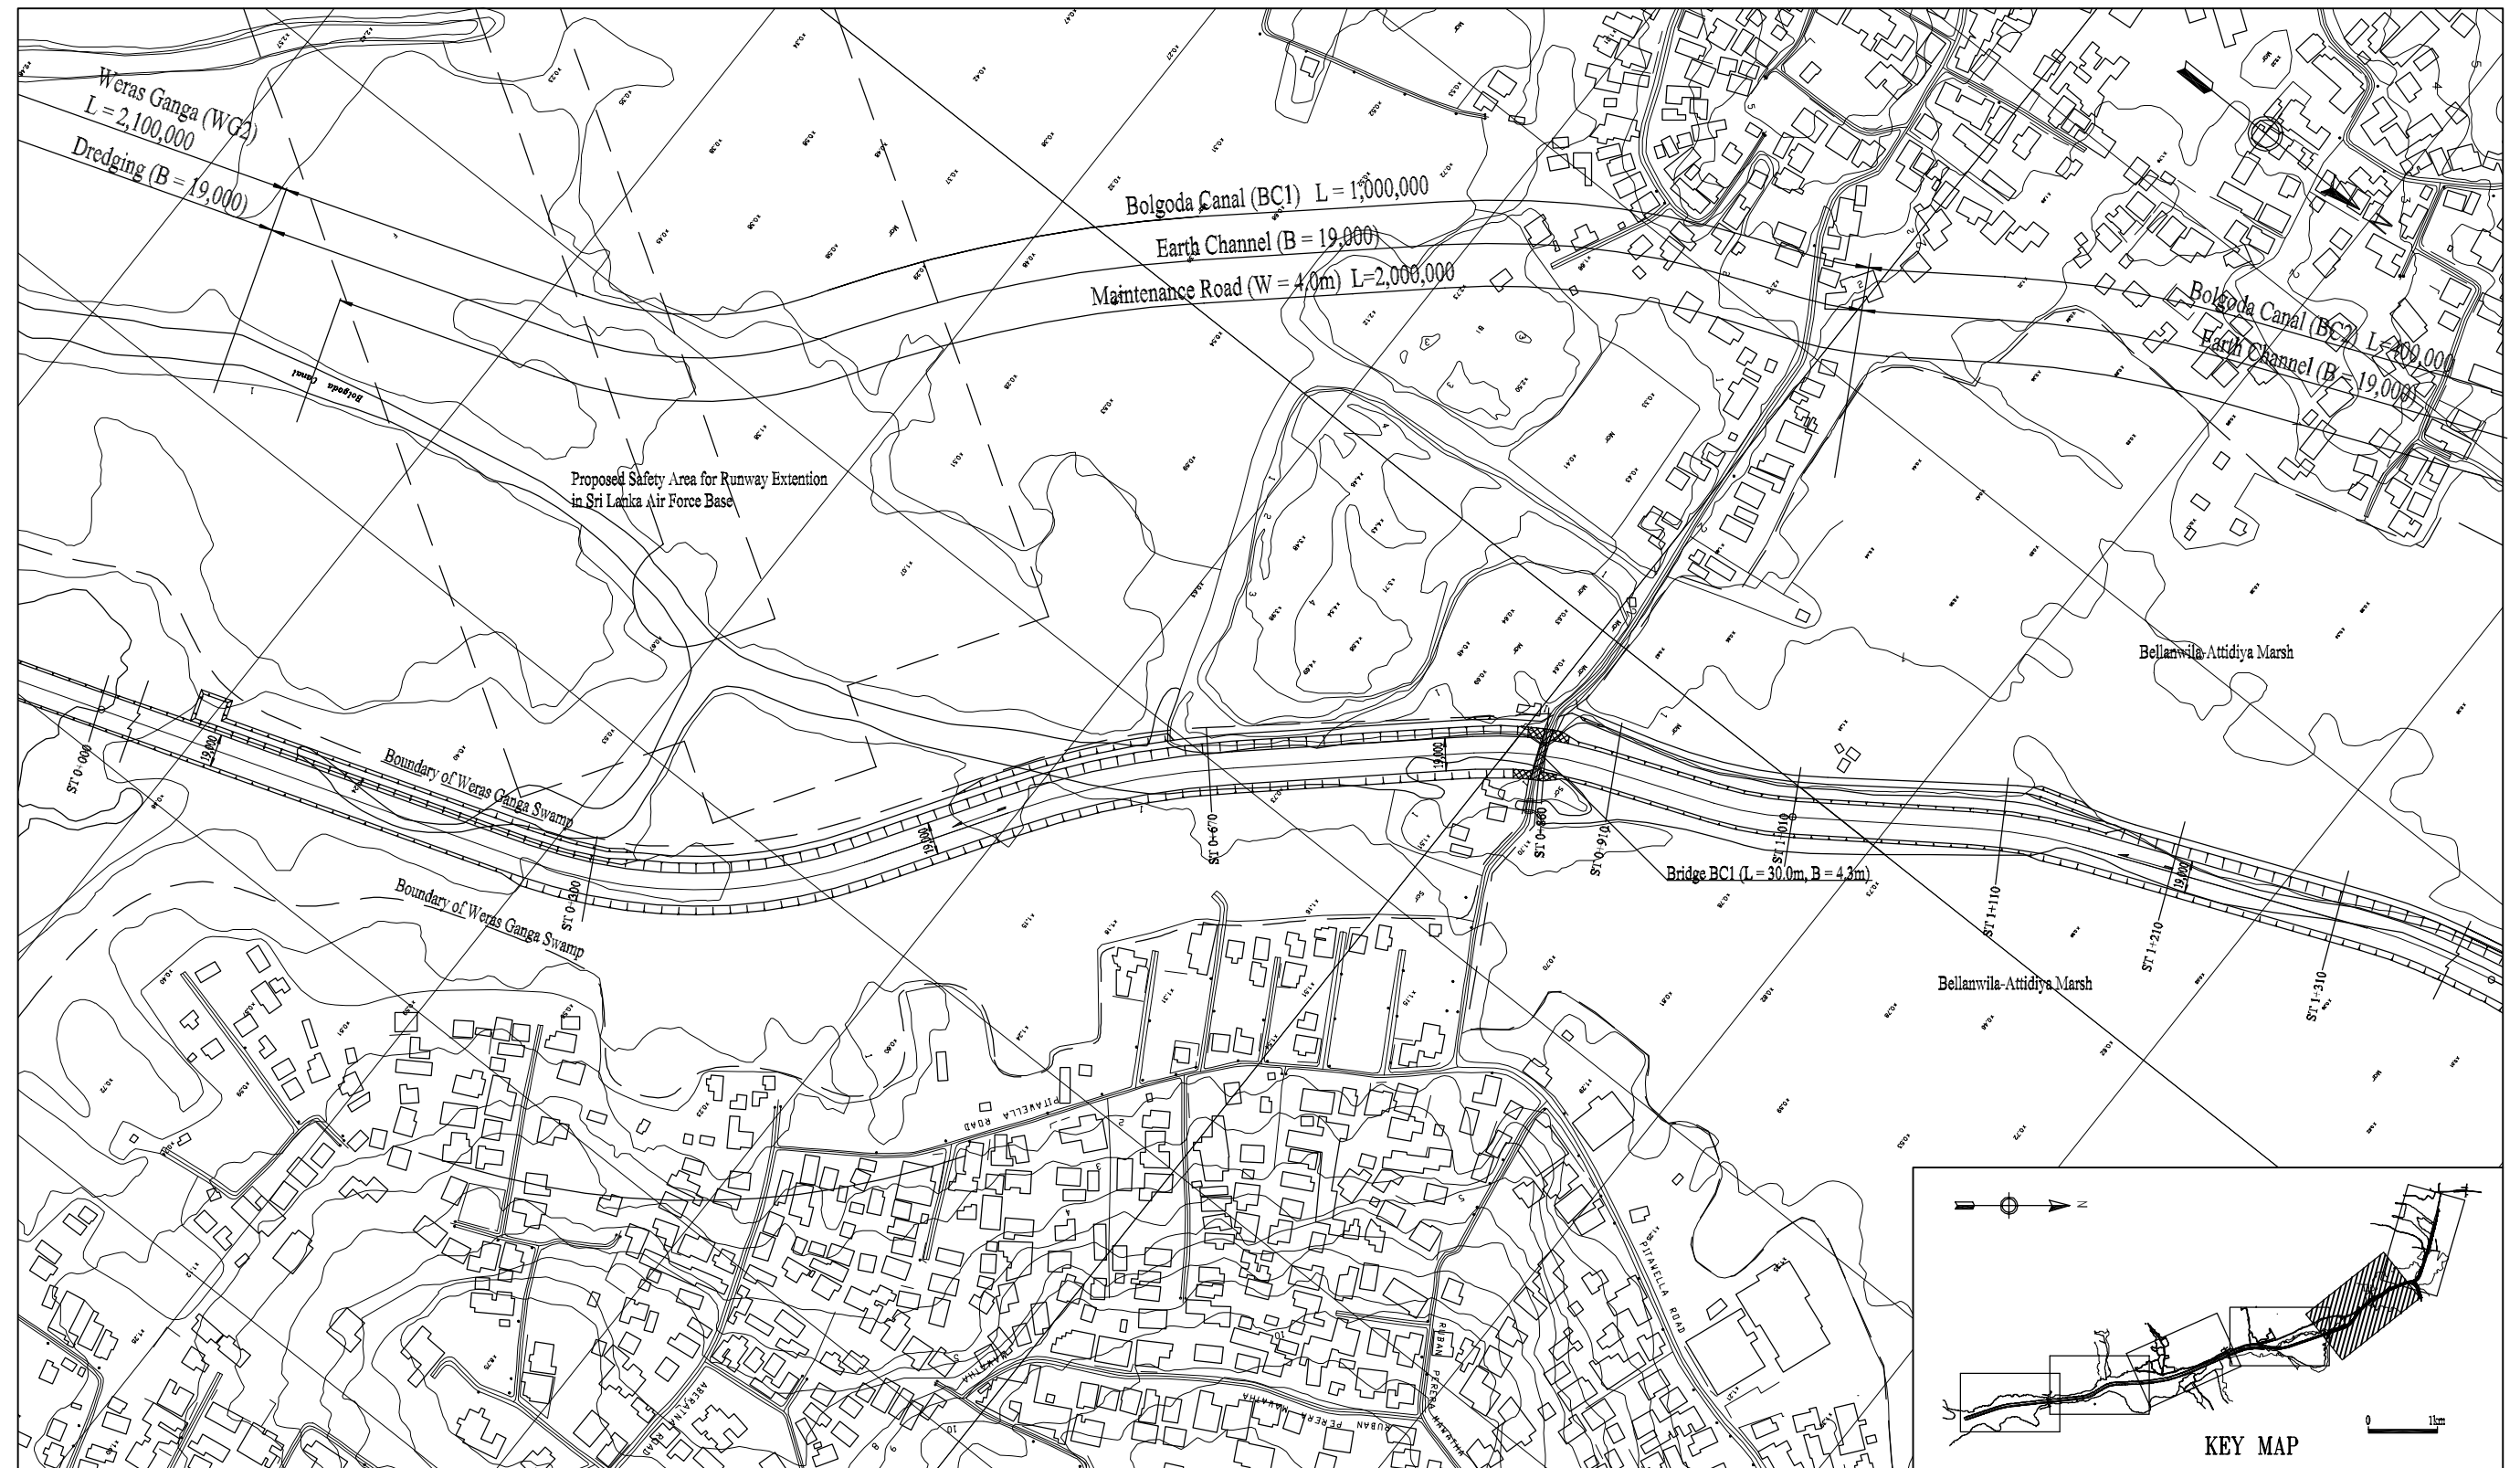

*The Study on Storm Water Drainage Plan
for the Colombo Metropolitan Region
in the Democratic Socialist Republic of Sri Lanka*
JAPAN INTERNATIONAL COOPERATION AGENCY

Drawing 8
Plan of Proposed Bolgoda Canal
Improvement (1/2)

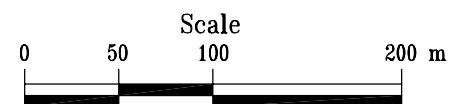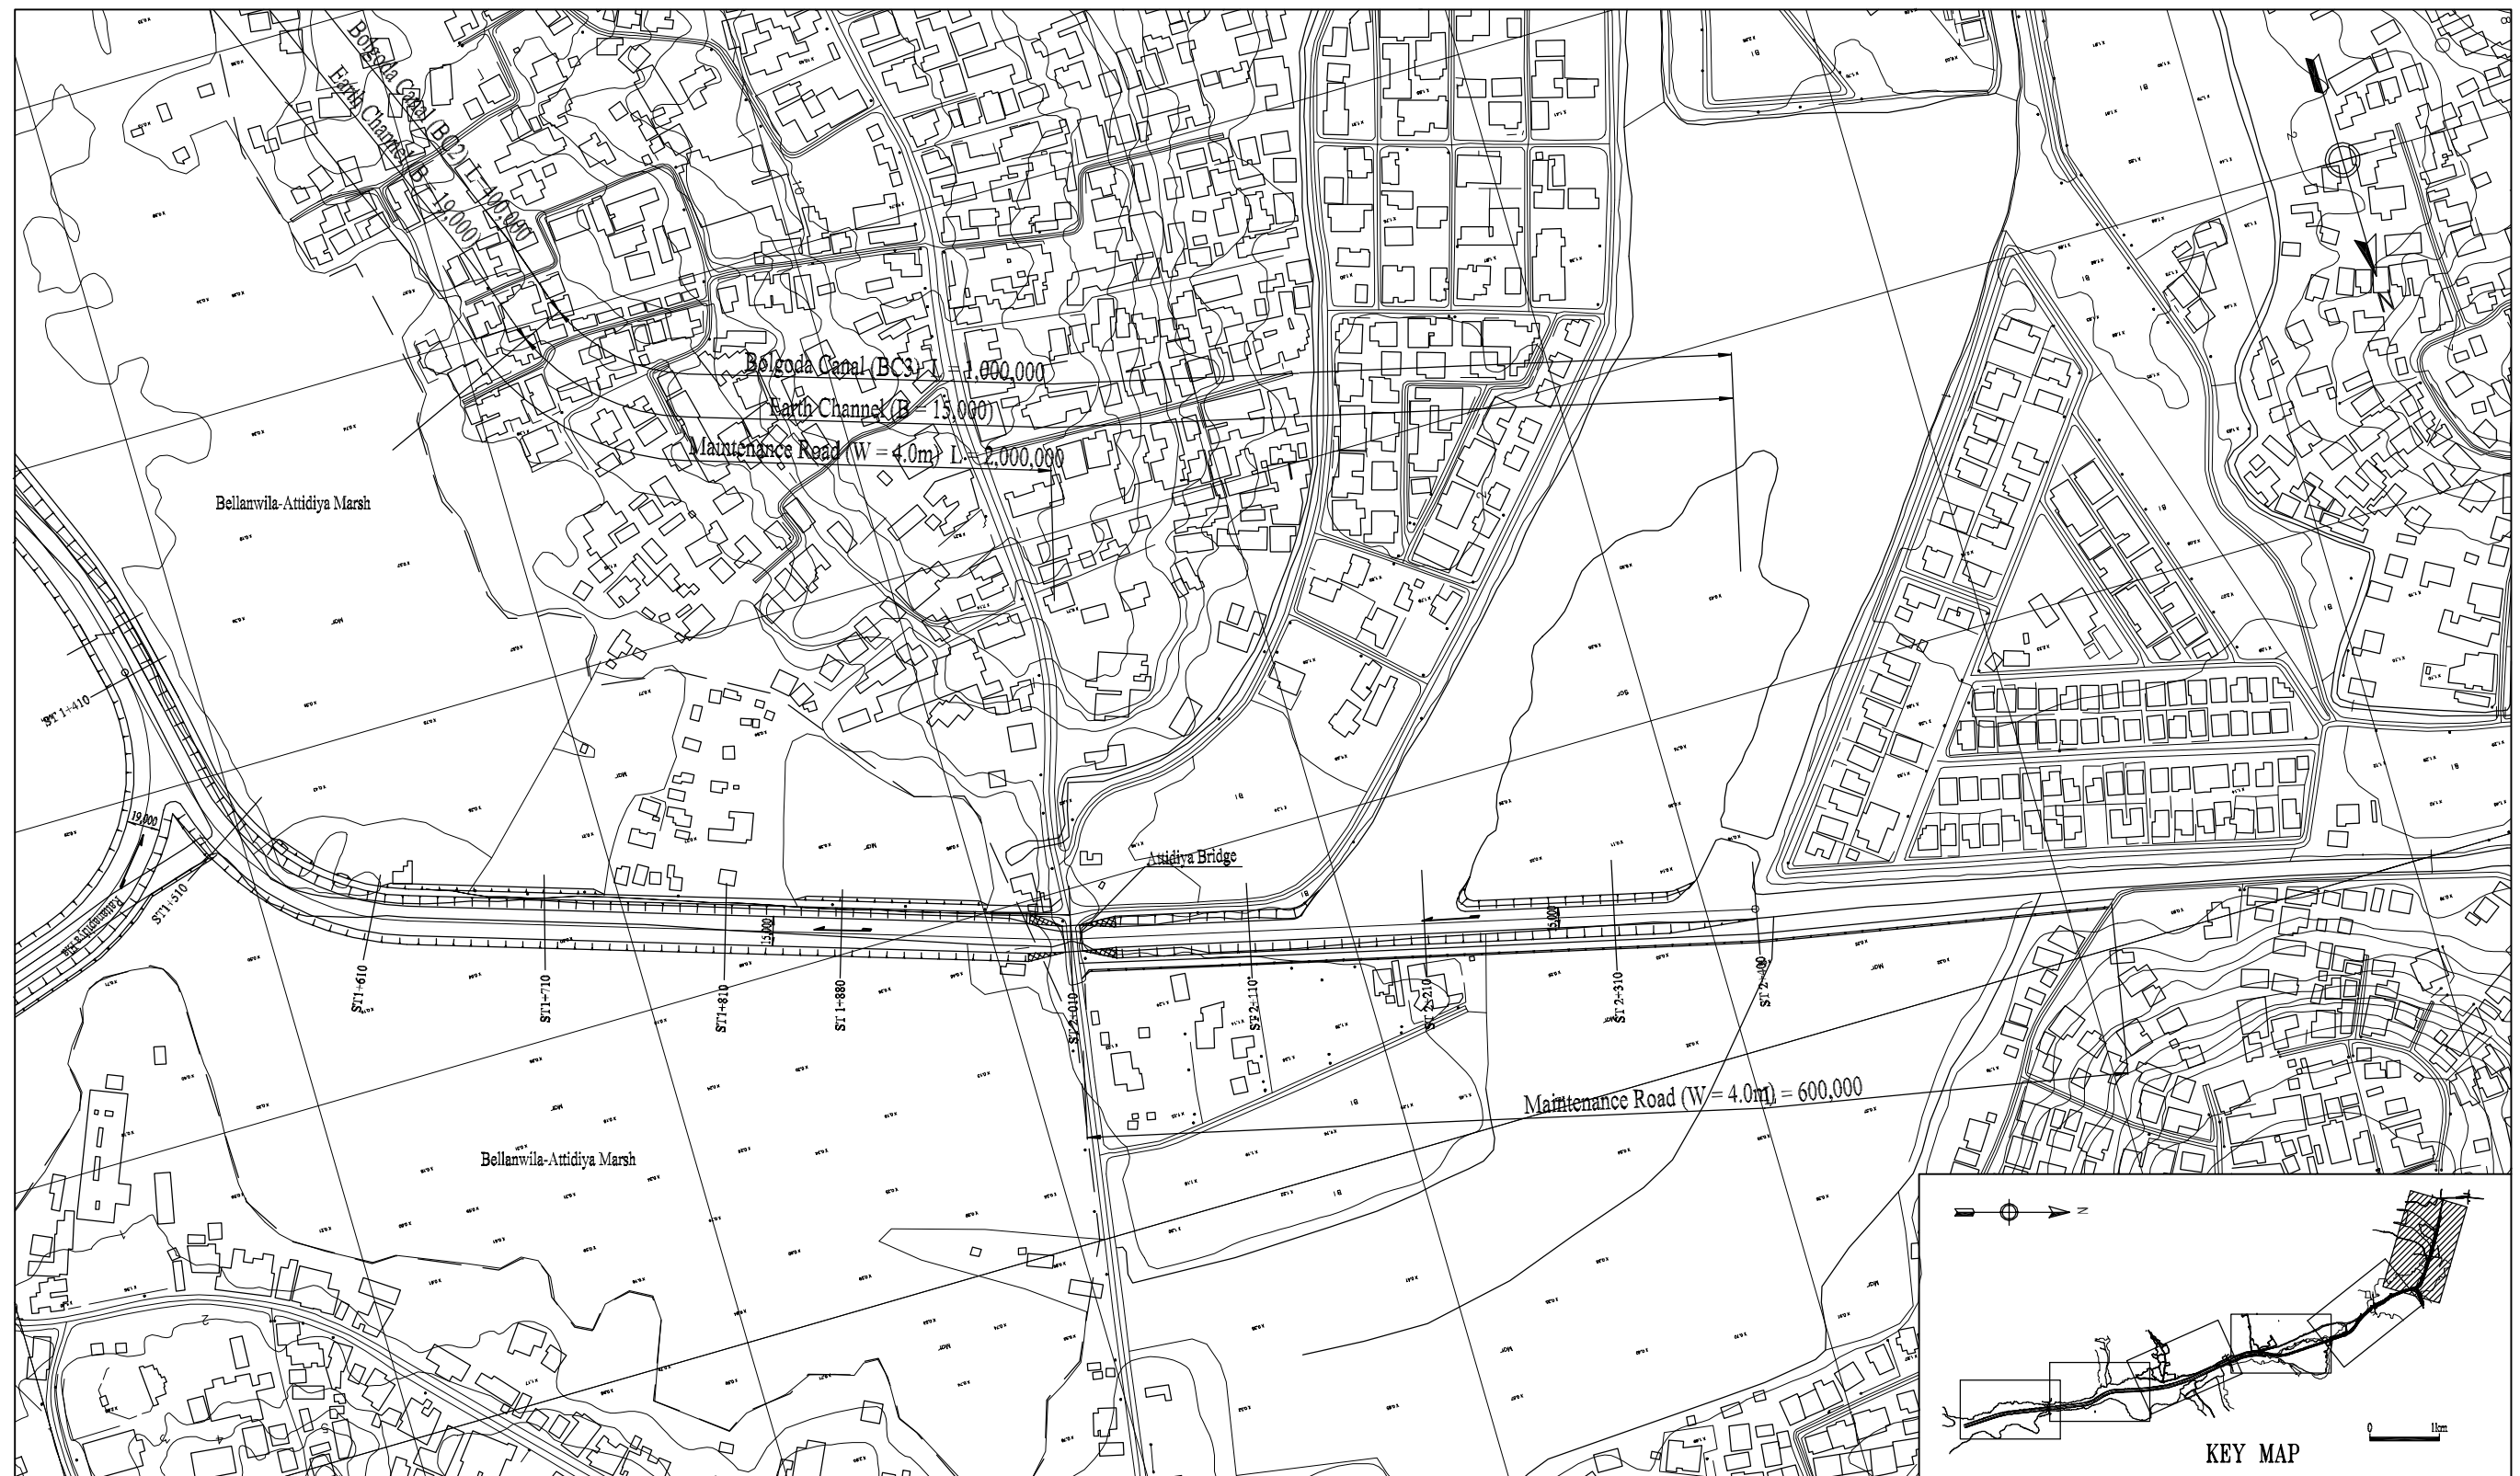

*The Study on Storm Water Drainage Plan
for the Colombo Metropolitan Region
in the Democratic Socialist Republic of Sri Lanka*
JAPAN INTERNATIONAL COOPERATION AGENCY

Drawing 9
Plan of Proposed Bolgoda Canal
Improvement (2/2)