



*The Study on Storm Water Drainage Plan
for the Colombo Metropolitan Region
in the Democratic Socialist Republic of Sri Lanka*
JAPAN INTERNATIONAL COOPERATION AGENCY


Figure 7.3.2
General Plan of Maradana Pumping Station
and Improvement of Galle Face Outfall

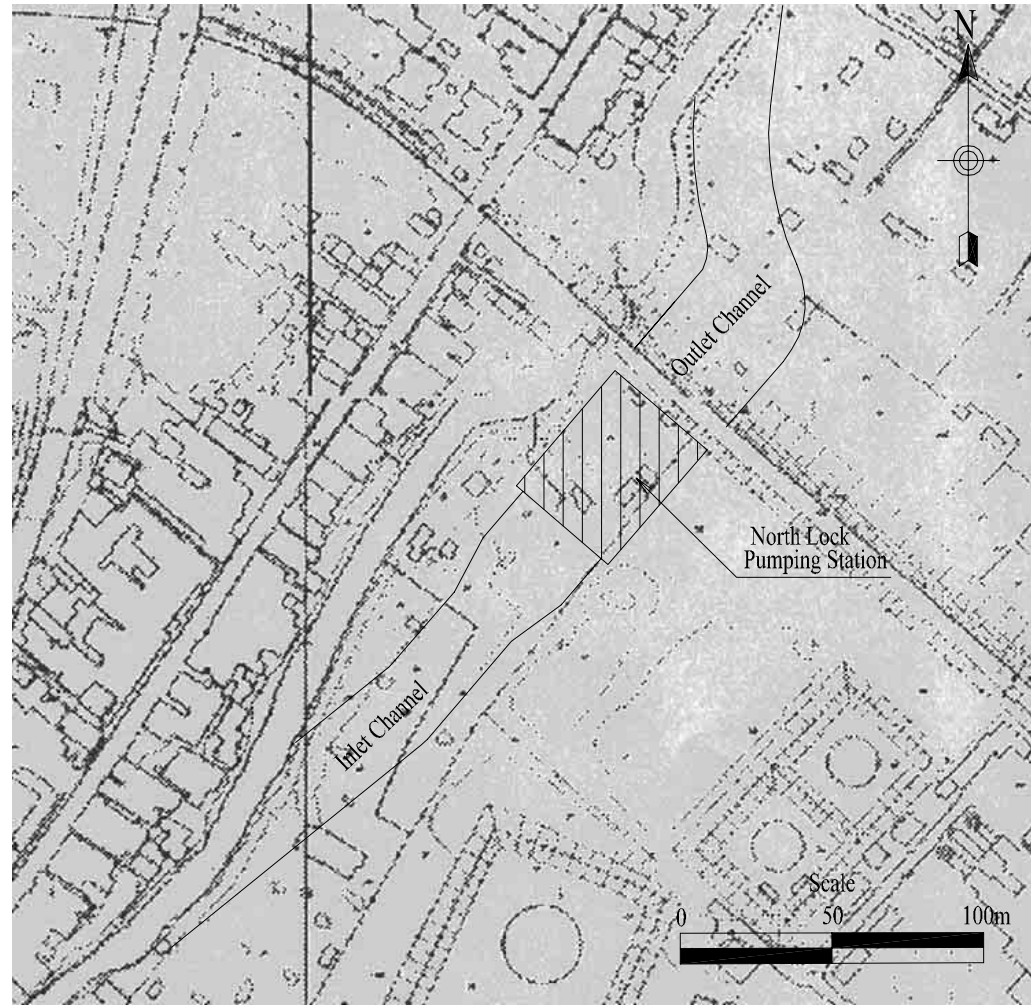

Location Map

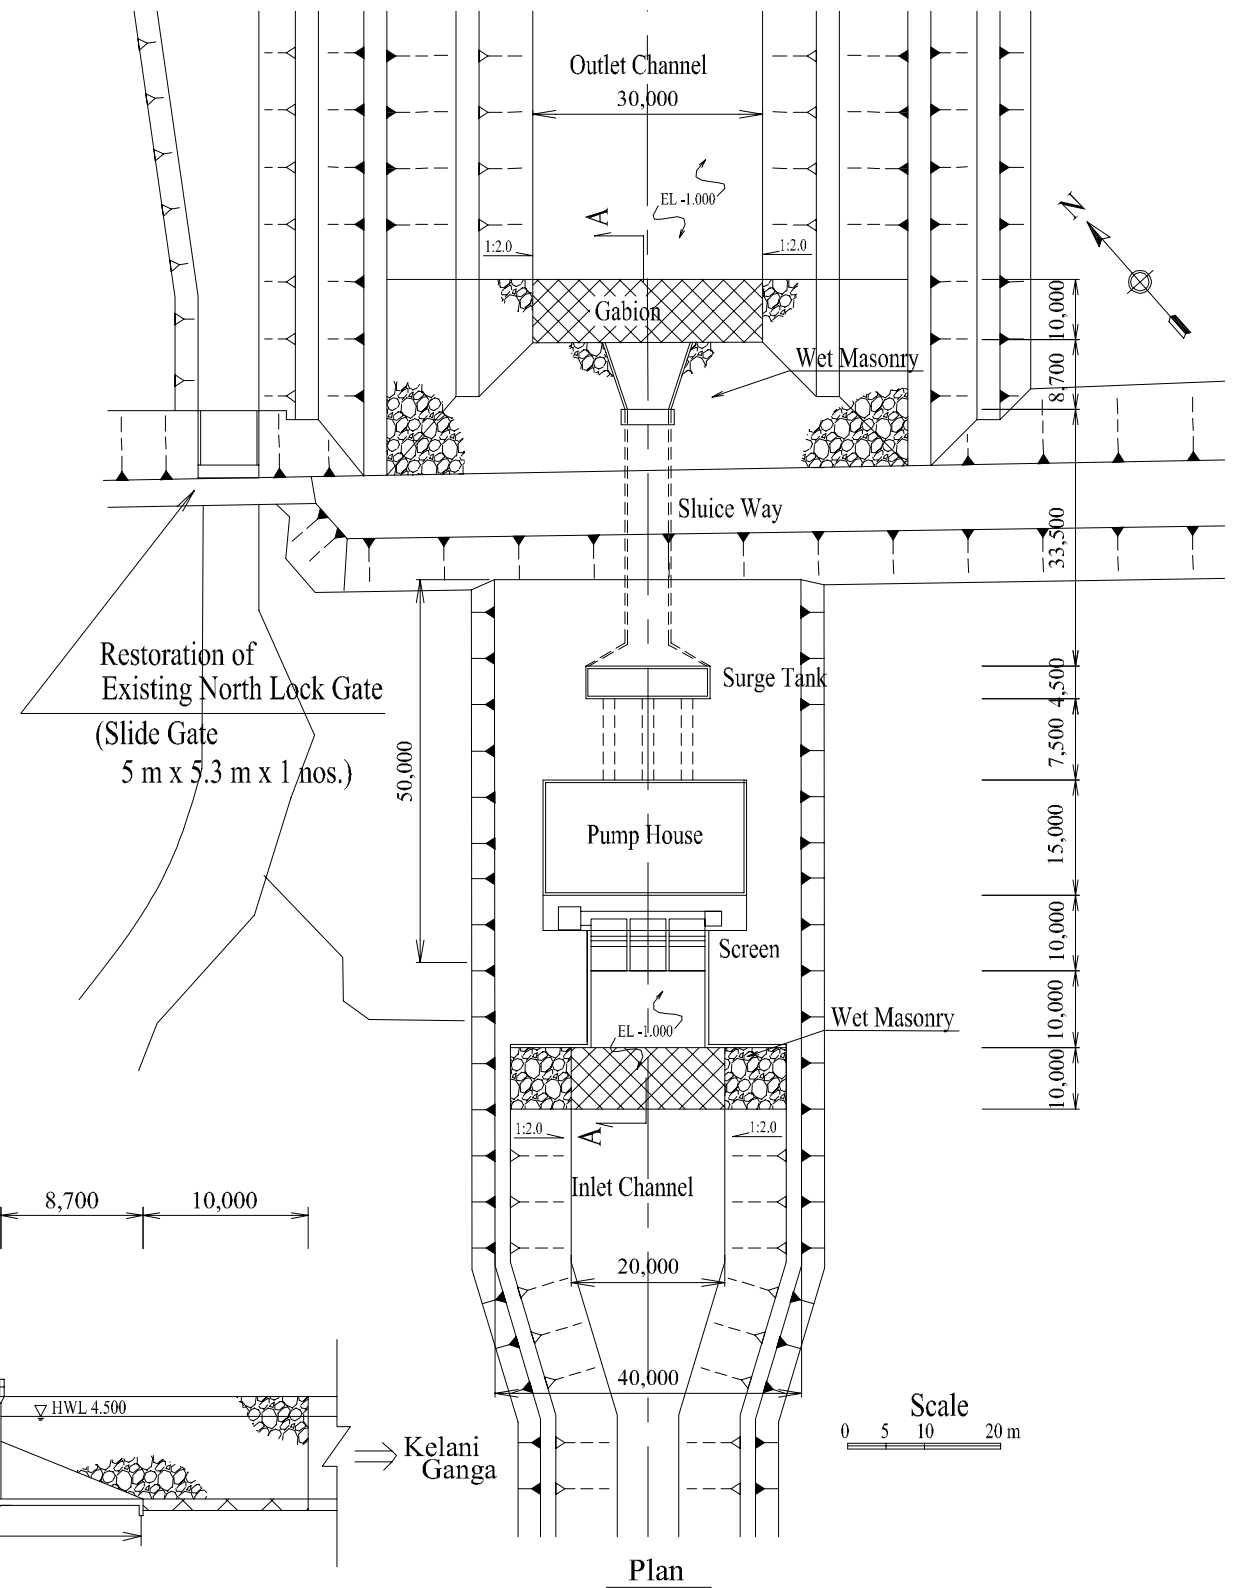




Plan

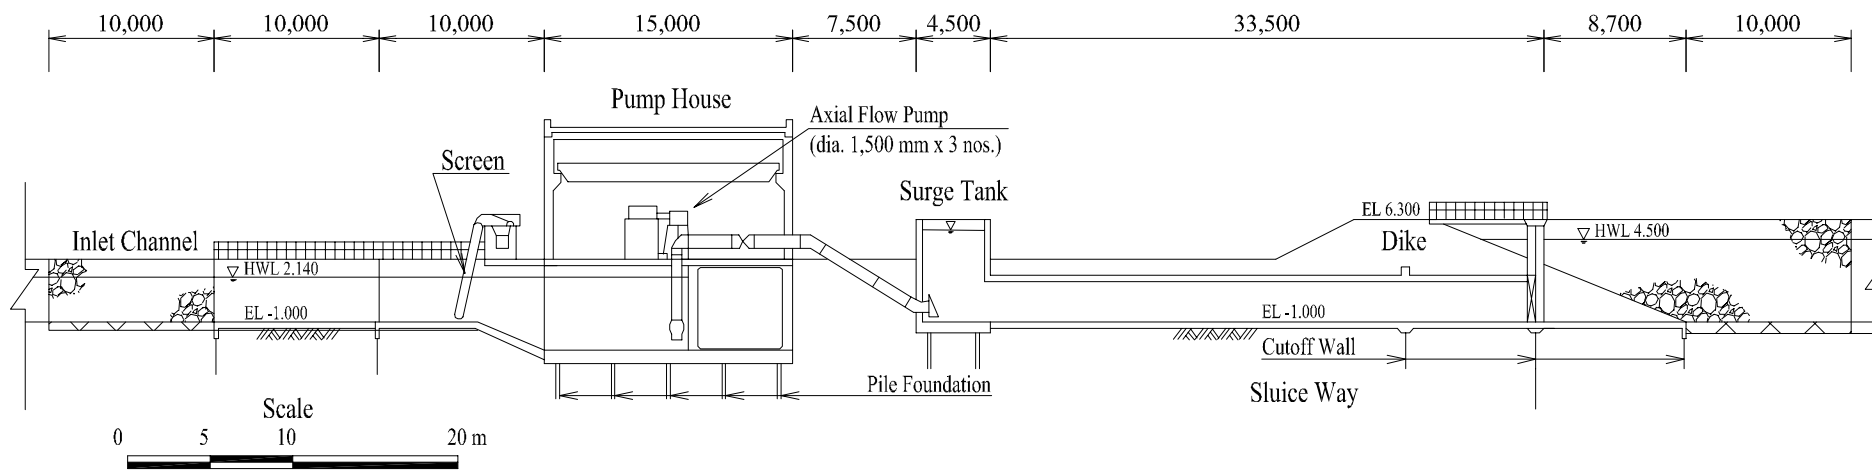

Section A-A

The Study on Storm Water Drainage Plan
for the Colombo Metropolitan Region
in the Democratic Socialist Republic of Sri Lanka
JAPAN INTERNATIONAL COOPERATION AGENCY


Figure 7.3.3
General Plan of North Lock Pumping Station

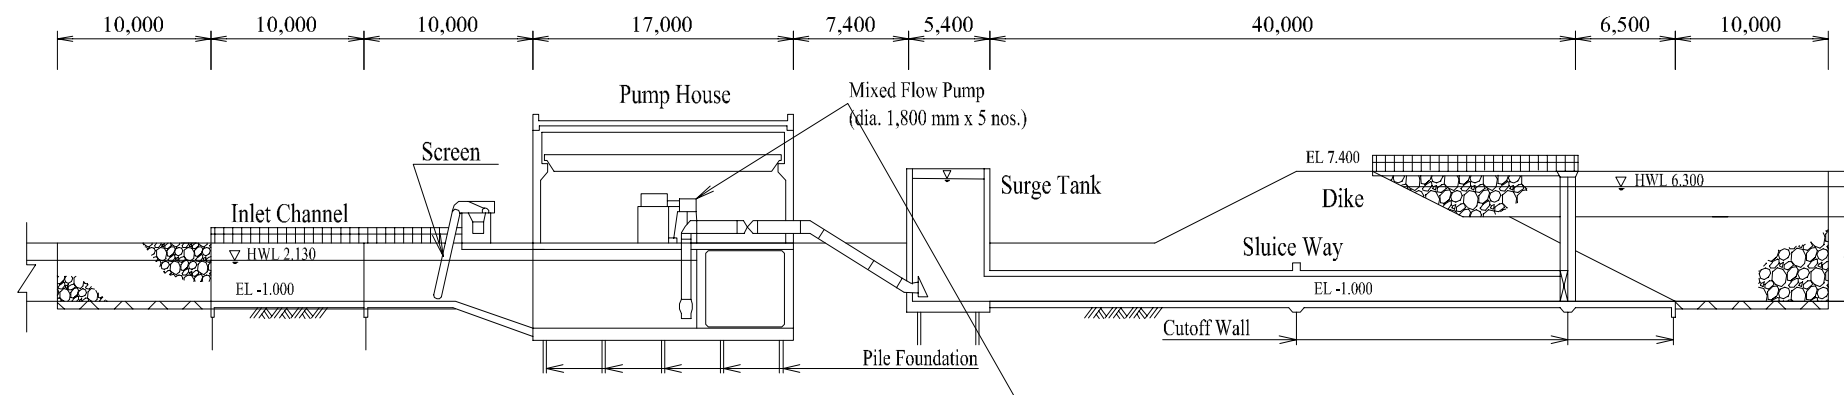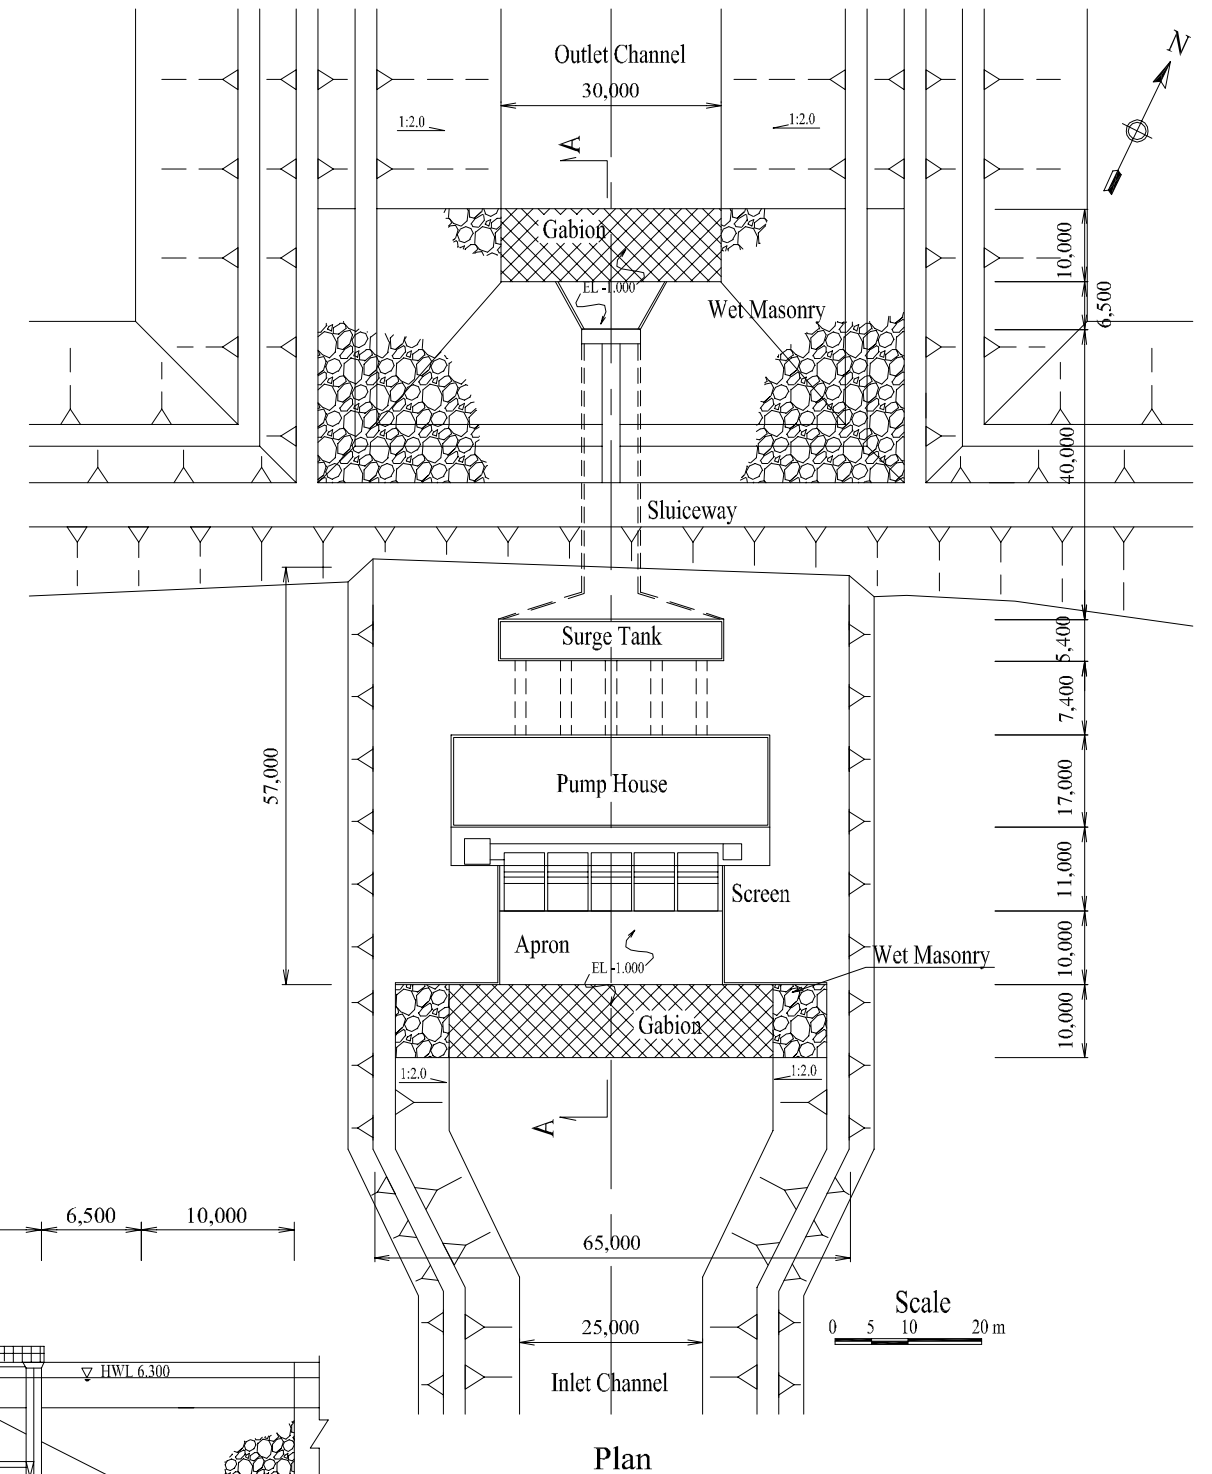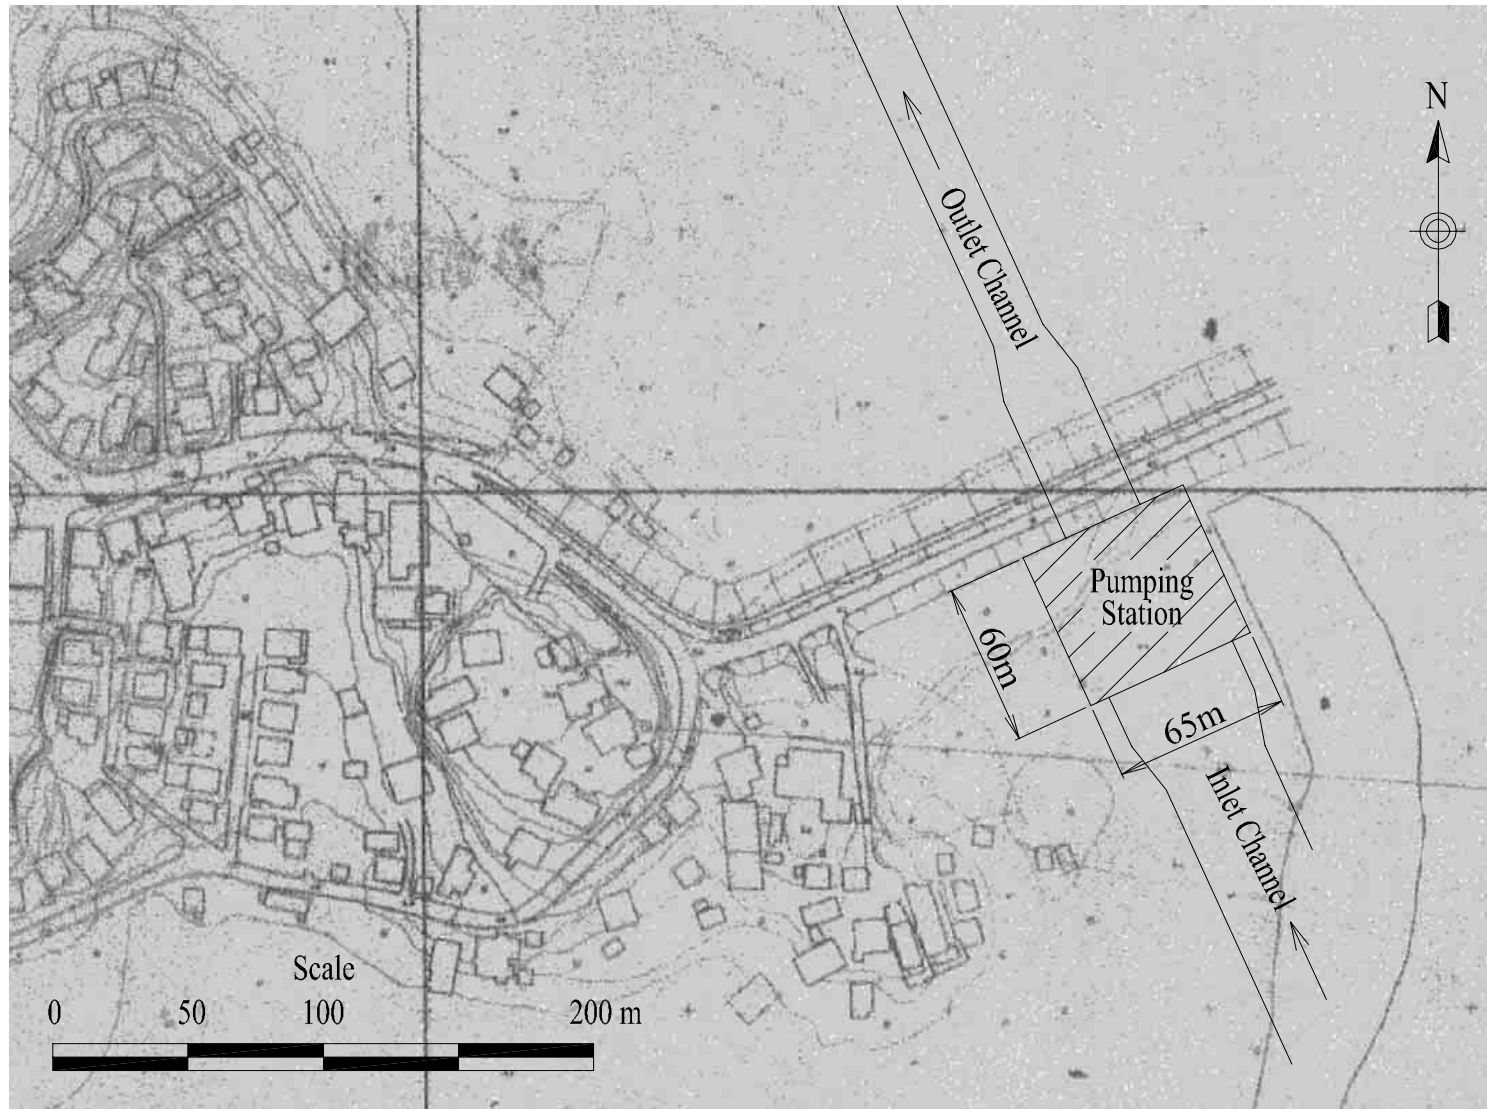

Section A-A

The Study on Storm Water Drainage Plan
for the Colombo Metropolitan Region
in the Democratic Socialist Republic of Sri Lanka
JAPAN INTERNATIONAL COOPERATION AGENCY

Figure 7.3.4
General Plan of Gotatuwa Pumping Station

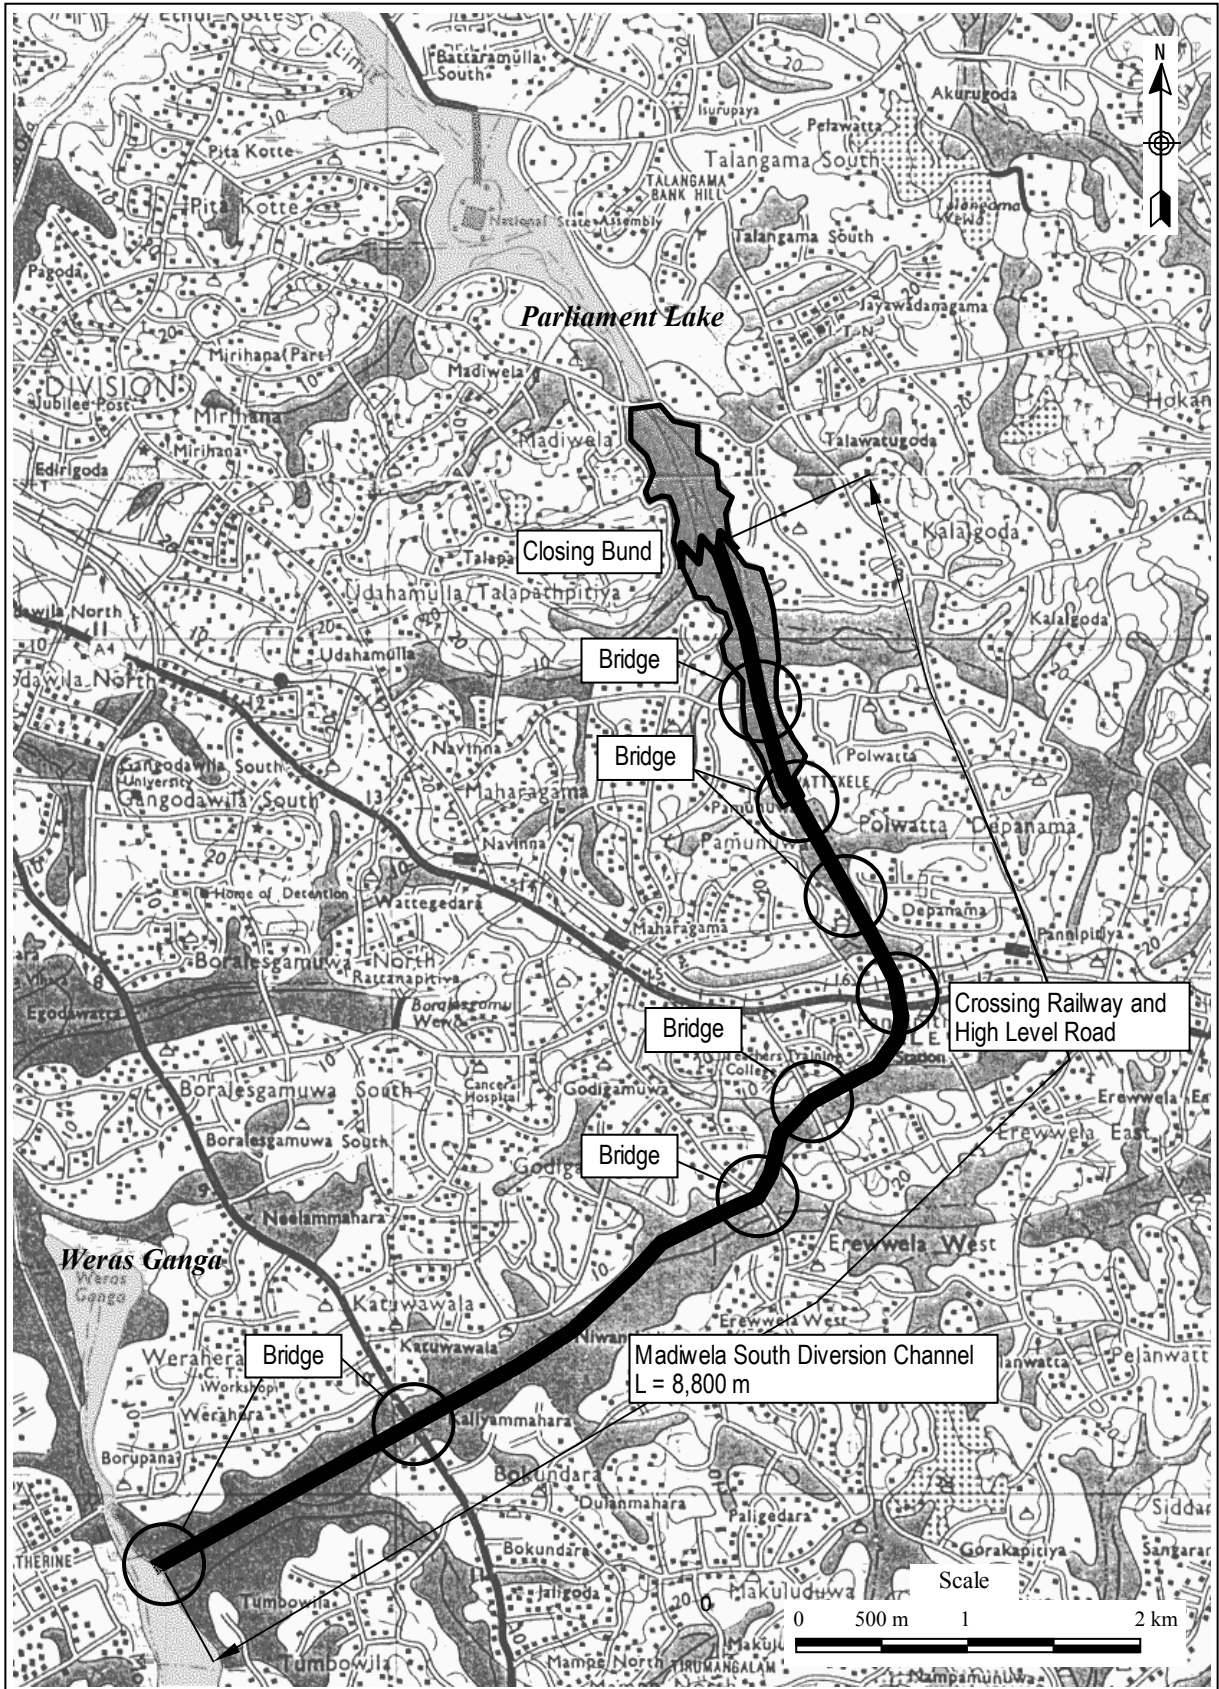

*The Study on Storm Water Drainage Plan
for the Colombo Metropolitan Region
in the Democratic Socialist Republic of Sri Lanka*

JAPAN INTERNATIONAL COOPERATION AGENCY

Figure 7.3.5
General Plan of Madiwela South Diversion Channel