
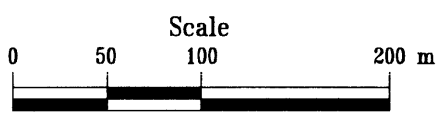


The Study on Storm Water Drainage Plan
 for the Colombo Metropolitan Region
 in the Democratic Socialist Republic of Sri Lanka
 JAPAN INTERNATIONAL COOPERATION AGENCY


Drawing 4
 Plan of Proposed Weras Ganga Dredging
 (3/4)

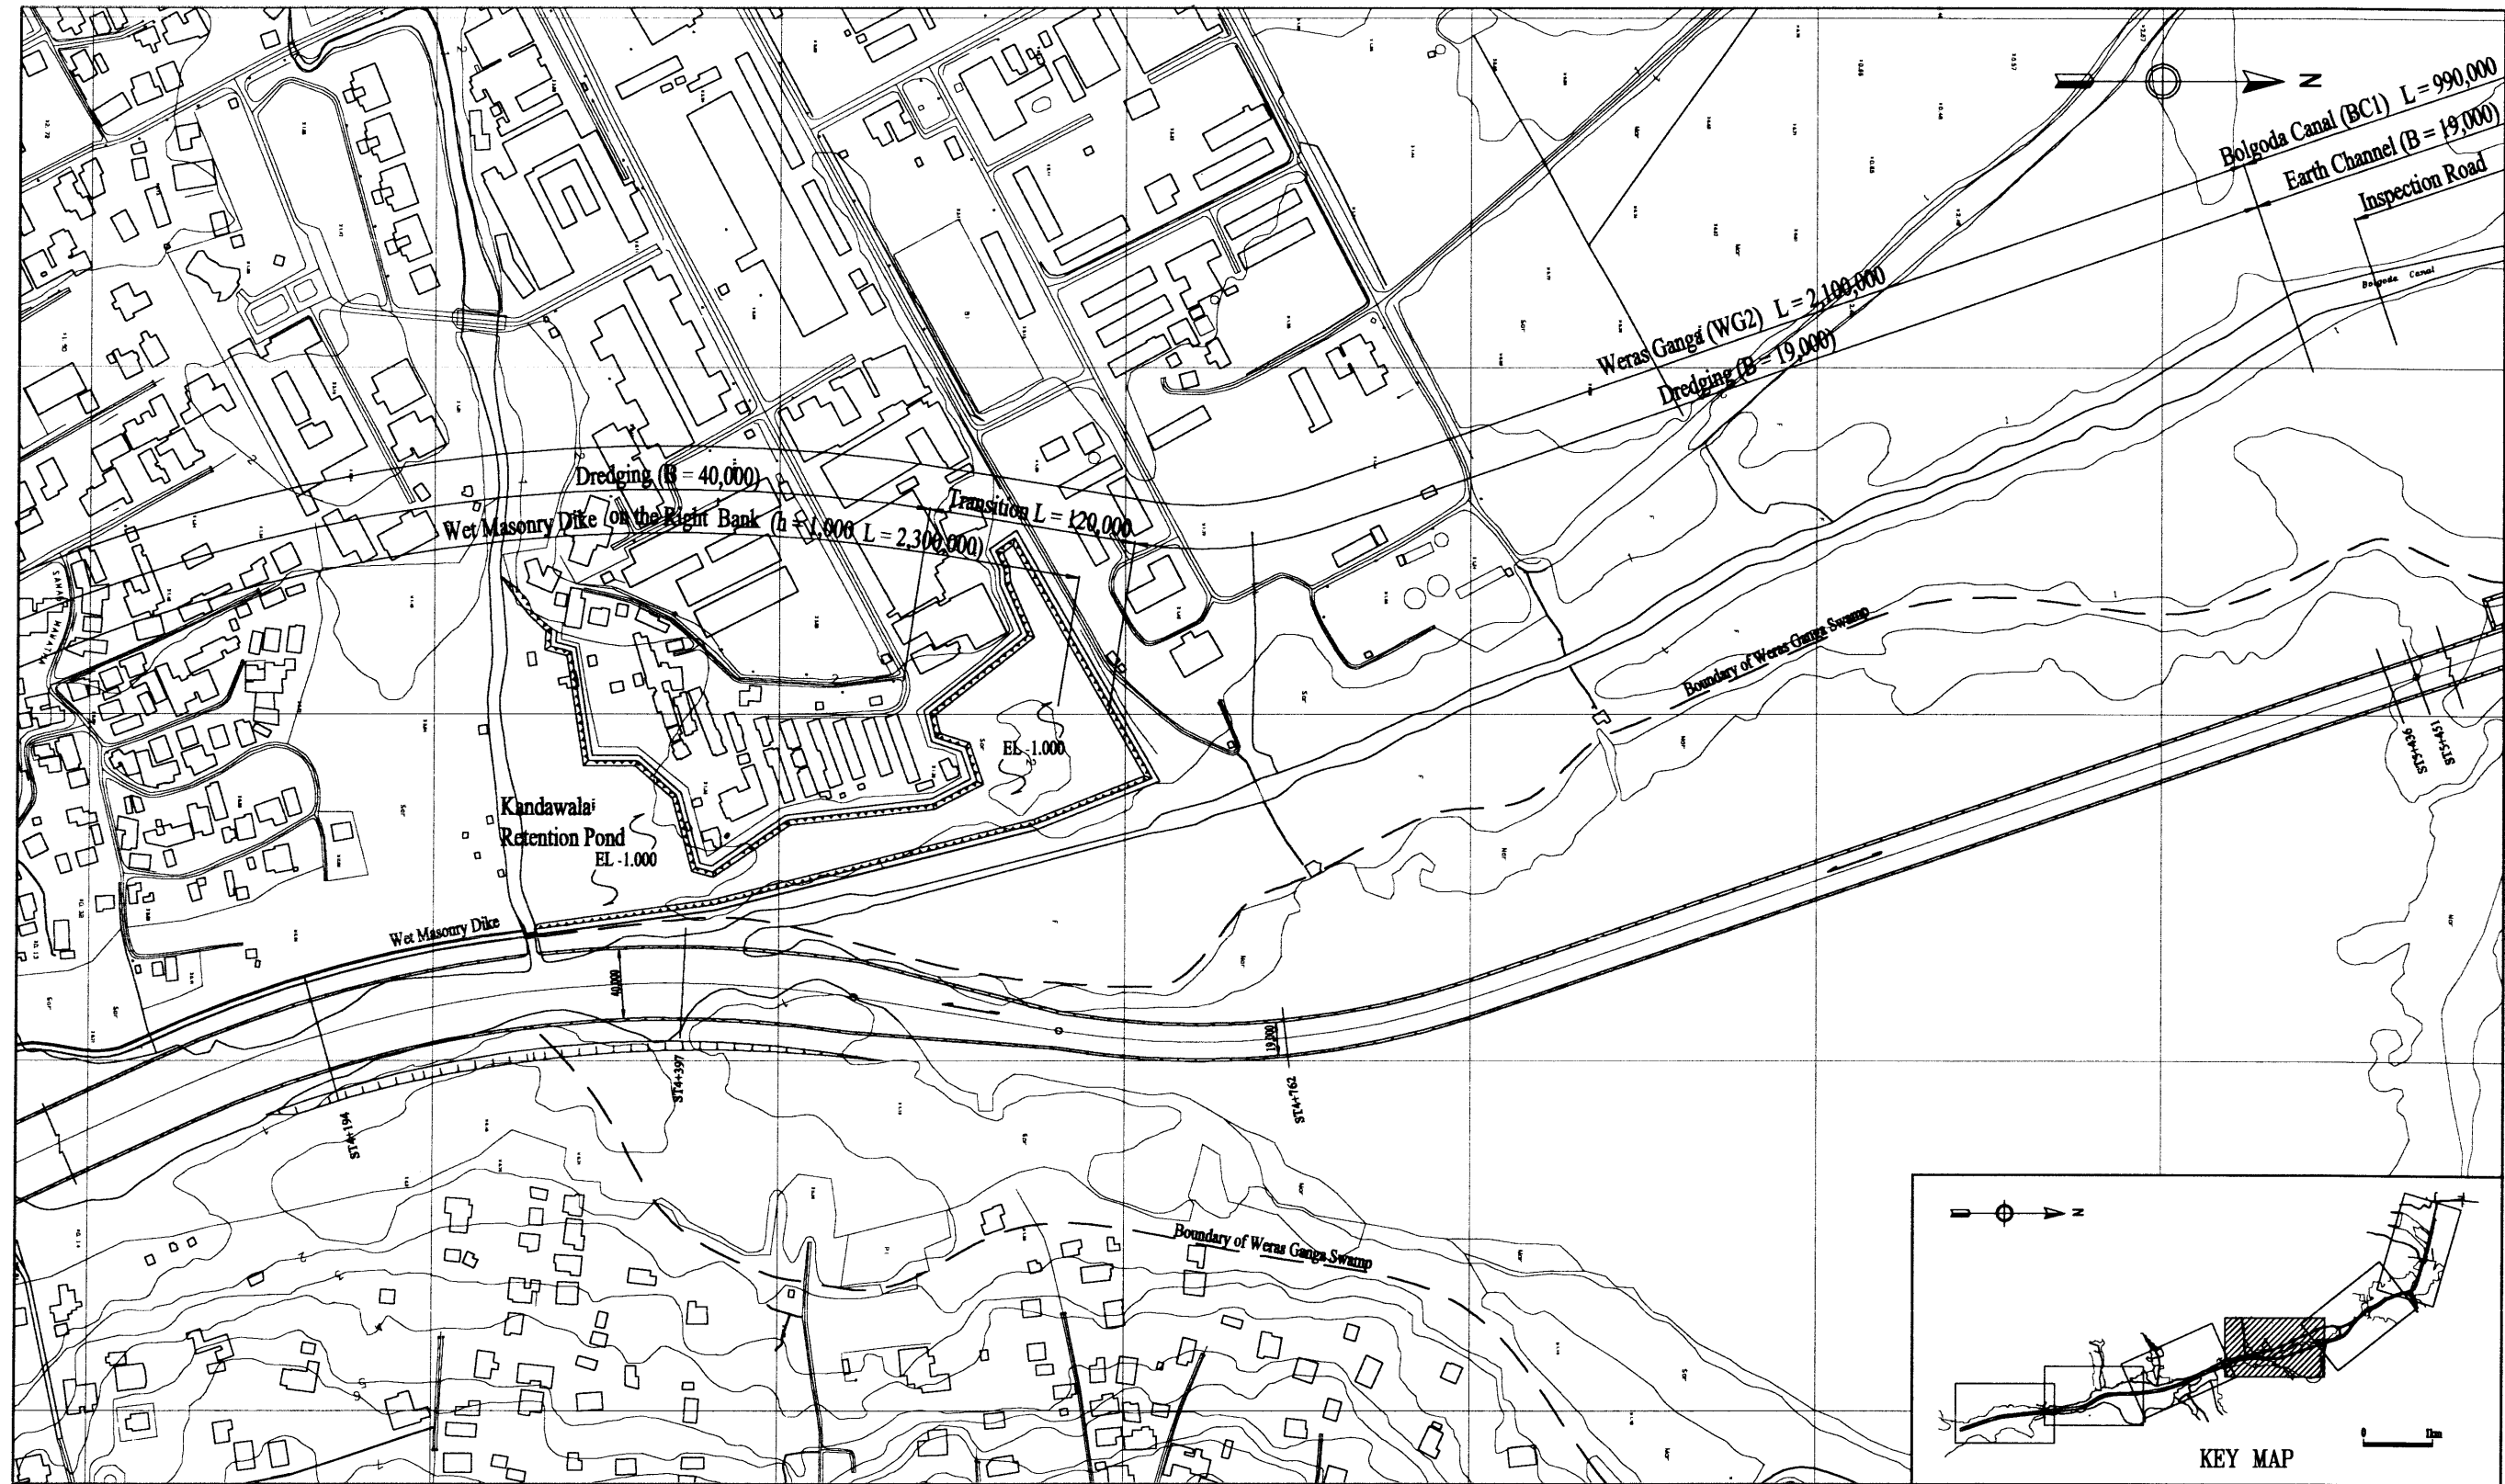


The Study on Storm Water Drainage Plan
for the Colombo Metropolitan Region
in the Democratic Socialist Republic of Sri Lanka
JAPAN INTERNATIONAL COOPERATION AGENCY

Drawing 5
Plan of Proposed Weras Ganga Dredging
(4/4)


TYPICAL CROSS SECTION (ST 1+037)

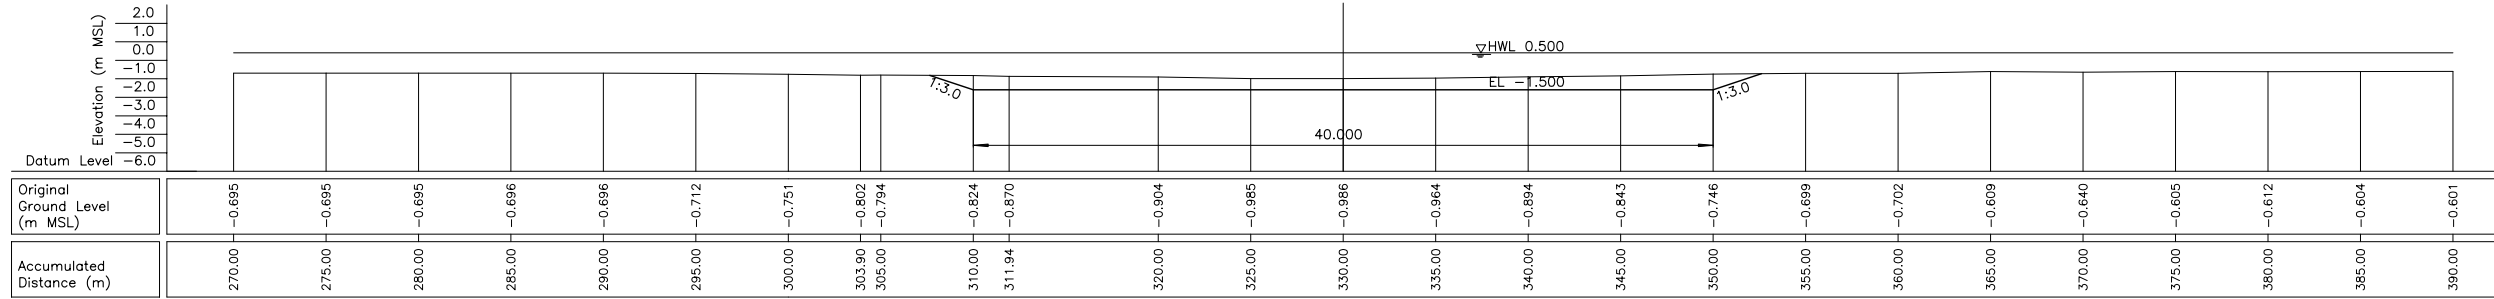

TYPICAL CROSS SECTION (ST 3+262)


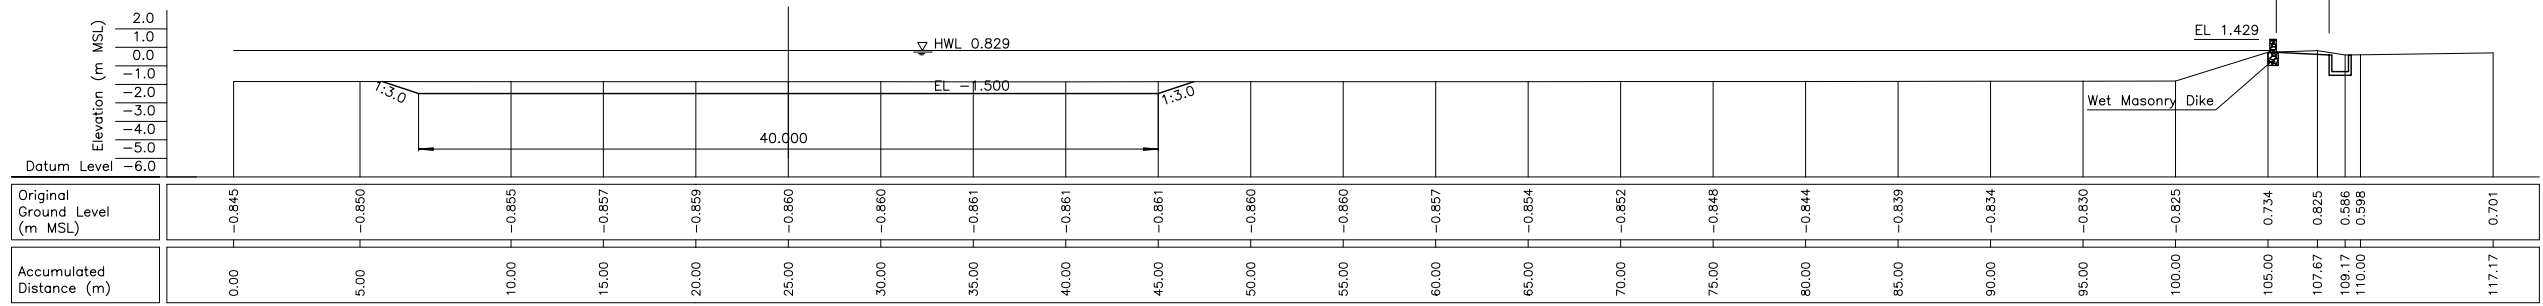


TYPICAL CROSS SECTION (ST 4+194)

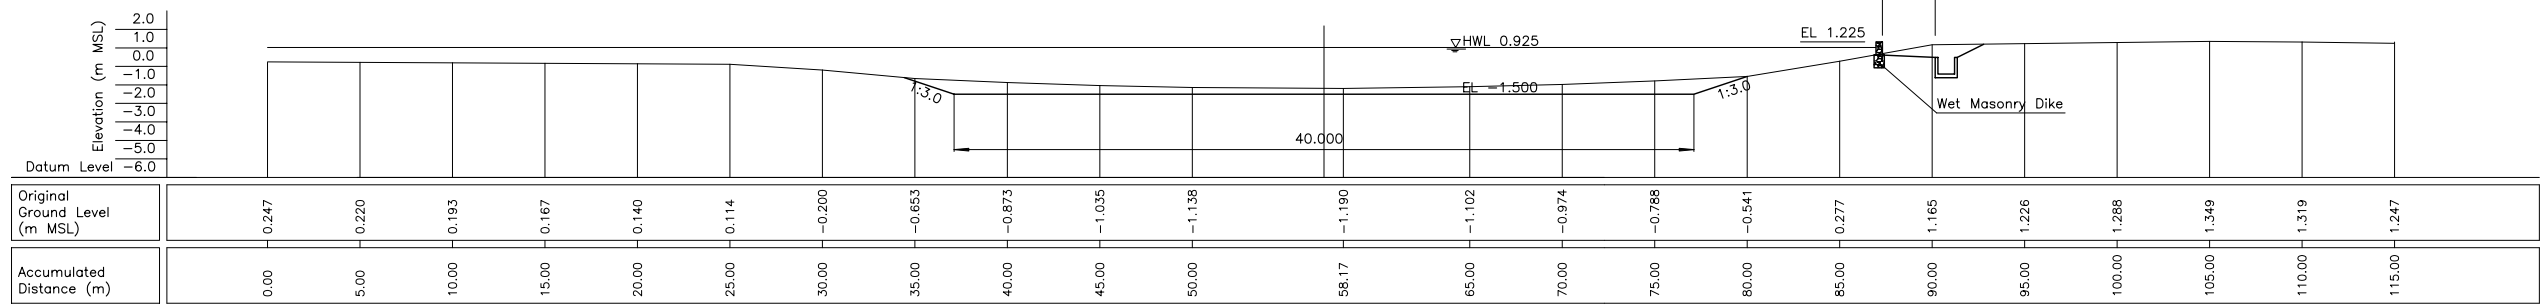

The Study on Storm Water Drainage Plan
for the Colombo Metropolitan Region
in the Democratic Socialist Republic of Sri Lanka
JAPAN INTERNATIONAL COOPERATION AGENCY

Drawing 7
Typical Cross Section of Proposed Weras
Ganga Dredging

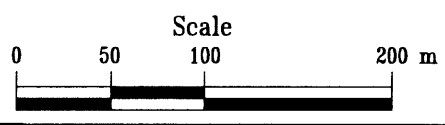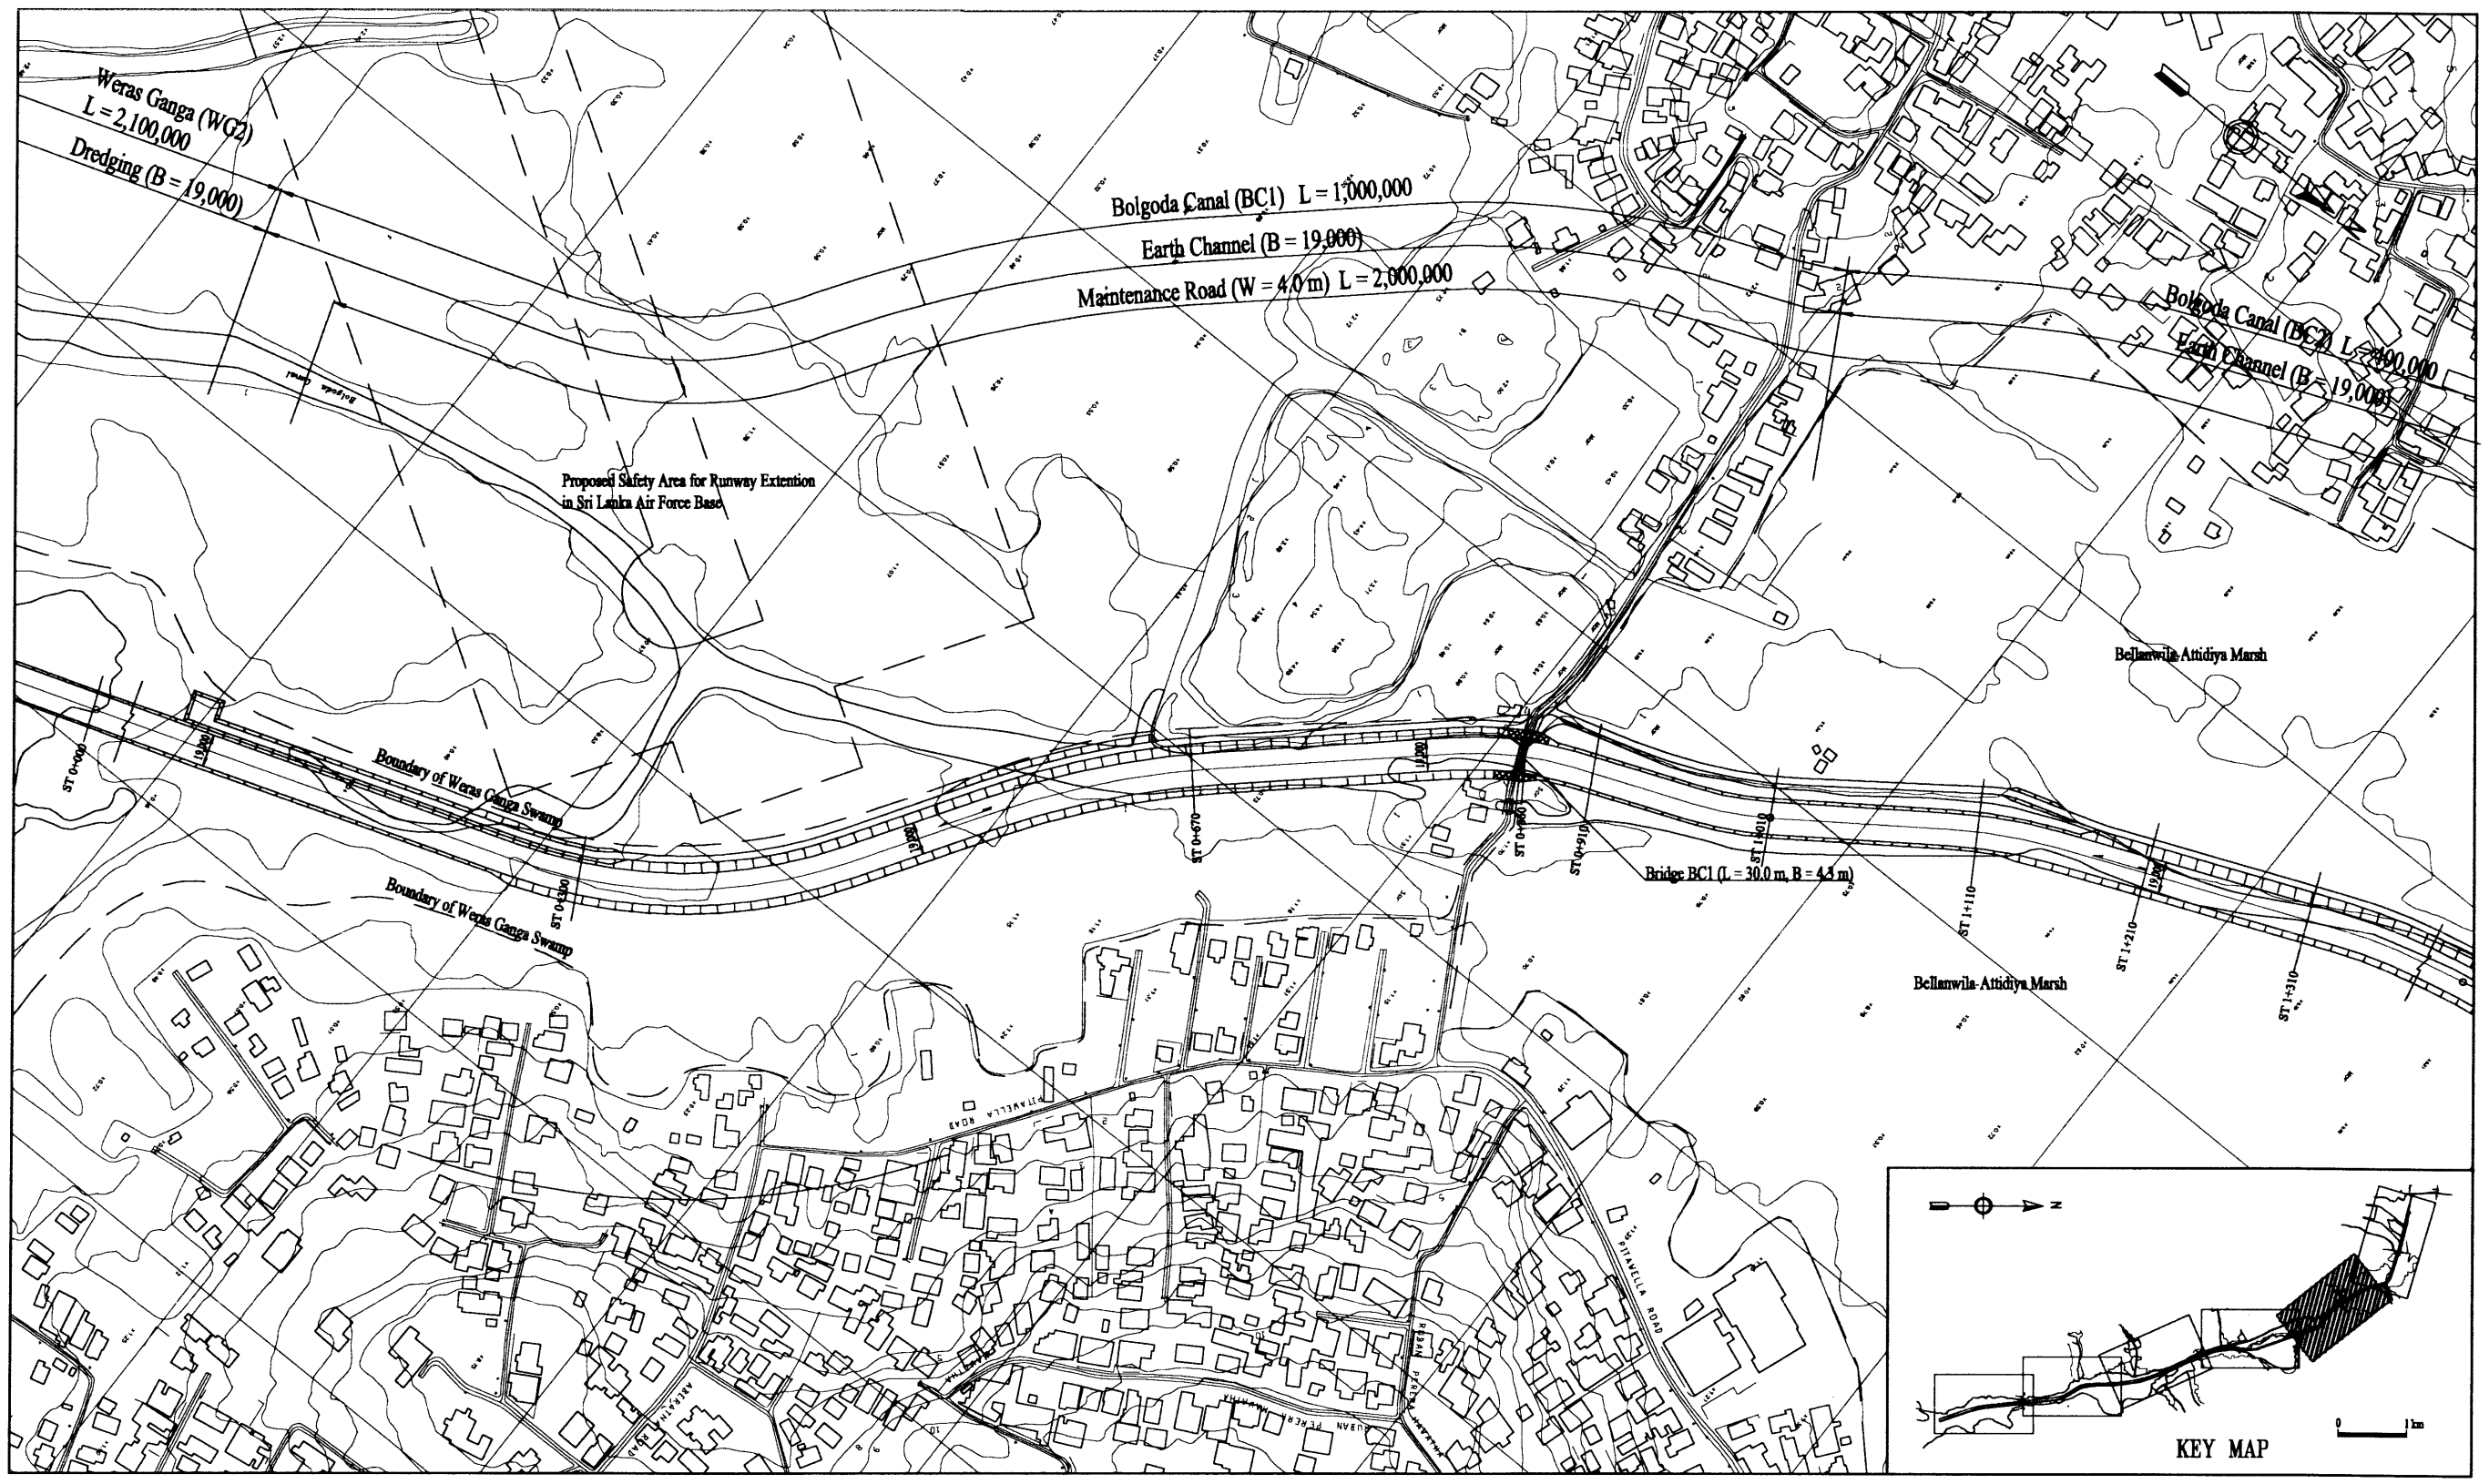

The Study on Storm Water Drainage Plan
 for the Colombo Metropolitan Region
 in the Democratic Socialist Republic of Sri Lanka
 JAPAN INTERNATIONAL COOPERATION AGENCY

Drawing 8
 Plan of Proposed Bolgoda Canal
 Improvement (1/2)