


3-2-3 基本設計図

一般計画図を次項以降に示す。その他設計図は、巻末資料：基本設計図集に添付する。

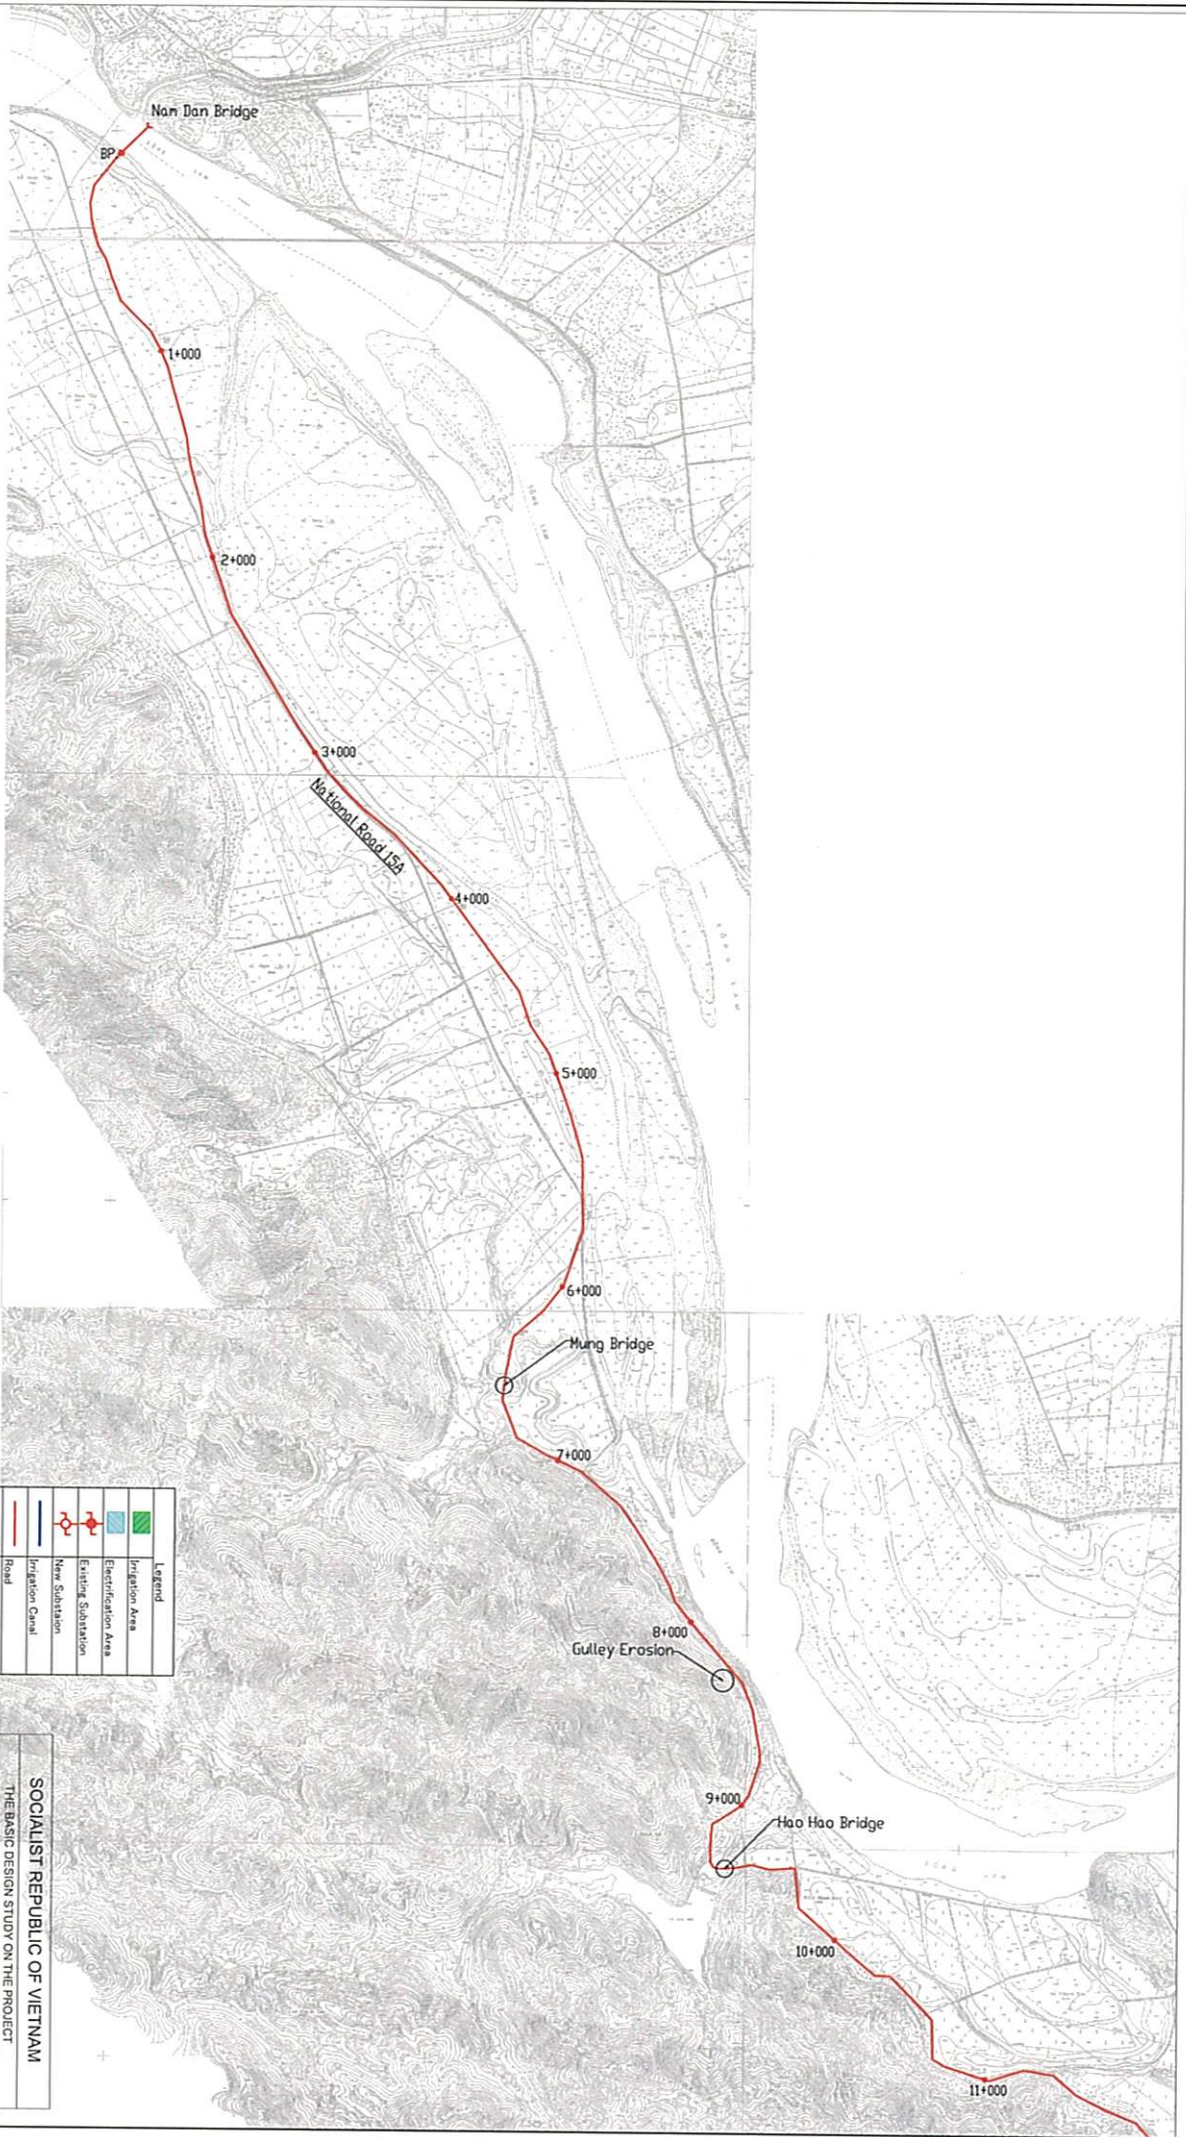


Legend	
	Irrigation Area
	Electrification Area
	Existing Substation
	New Substation
	Irrigation Canal
	Road
	Existing Power Line
	New Power Line
	New Distribution Line
	Border of Commune

SOCIALIST REPUBLIC OF VIETNAM
 THE BASIC DESIGN STUDY ON THE PROJECT
 FOR IMPROVEMENT OF RURAL LIVING CONDITION IN
 NAM DAN DISTRICT IN NGHỆ AN PROVINCE IN SOCIALIST
 REPUBLIC OF VIETNAM

General Plan (1/2)

Date: No. 1 1/25.000
 JAPAN INTERNATIONAL COOPERATION AGENCY

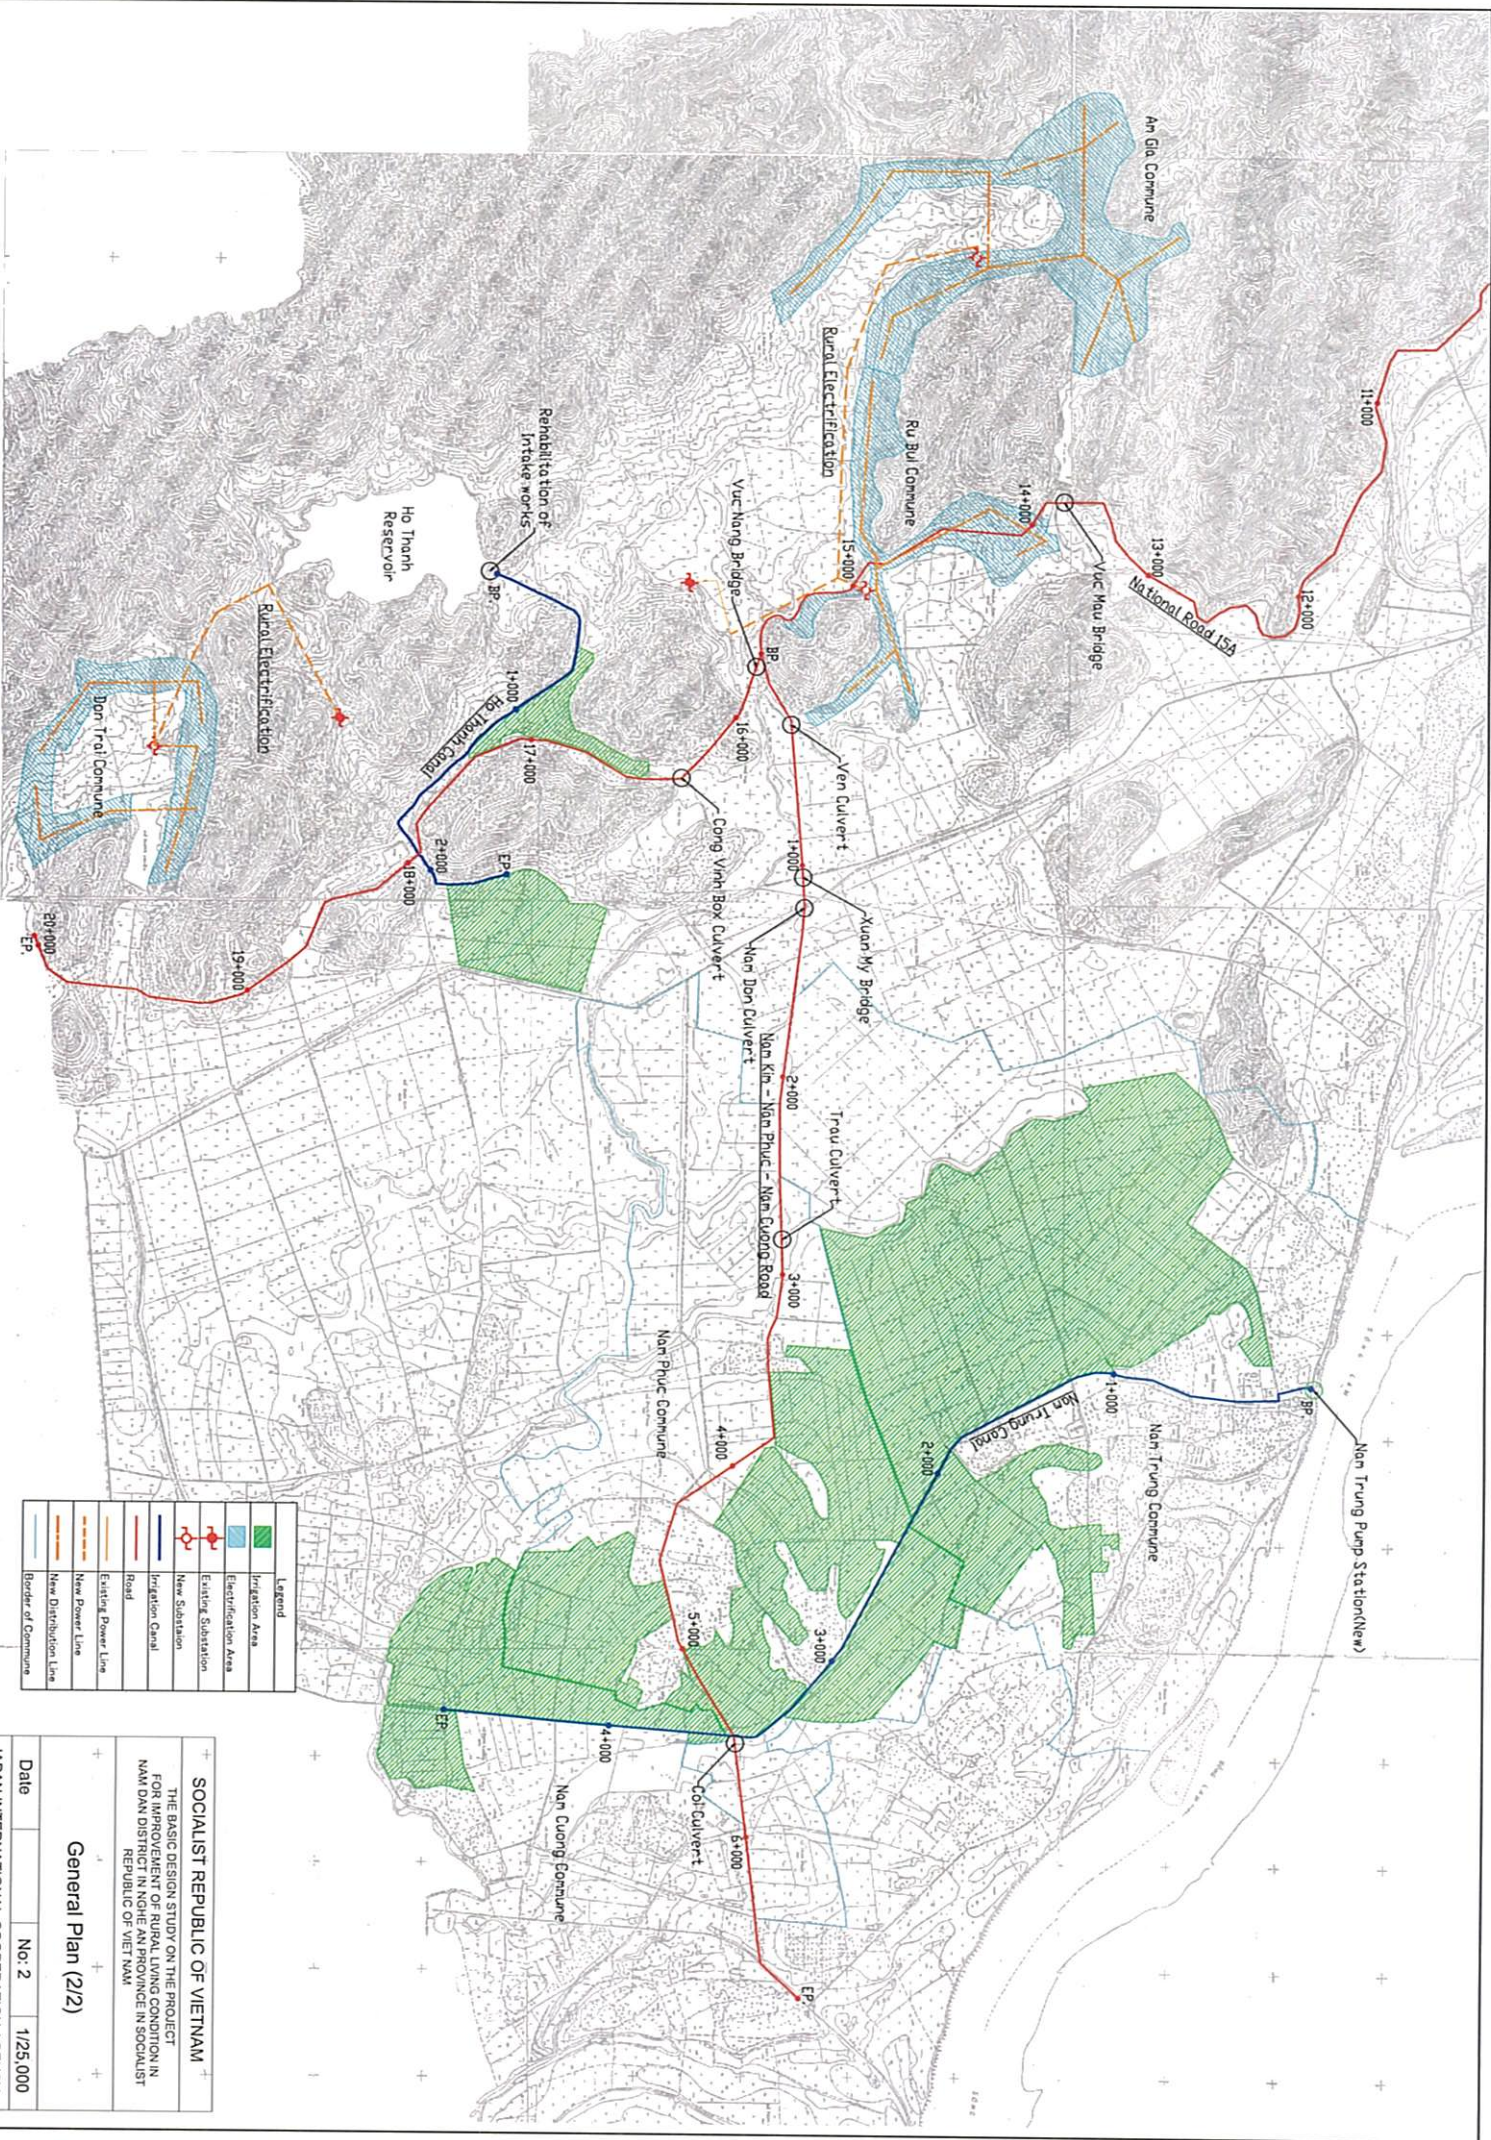

Legend	
	Irrigation Area
	Electrification Area
	Existing Substation
	New Substation
	Irrigation Canal
	Road
	Existing Power Line
	New Power Line
	New Distribution Line
	Border of Commune

+ SOCIALIST REPUBLIC OF VIETNAM **+**
 THE BASIC DESIGN STUDY ON THE PROJECT
 FOR IMPROVEMENT OF RURAL LIVING CONDITION IN
 NAM DAN DISTRICT IN NGHE AN PROVINCE IN SOCIALIST
 REPUBLIC OF VIET NAM
General Plan (2/2)
 Date: No: 2 1/25.000
 JAPAN INTERNATIONAL COOPERATION AGENCY