




GOVERNMENT OF THE REPUBLIC OF GHANA	MINISTRY OF ROAD AND TRANSPORT GHANA HIGHWAY AUTHORITY	KATAHIRA & ENGINEERS INTERNATIONAL	PROJECT: THE PROJECT FOR REHABILITATION OF TRUNK ROAD	TITLE: GENERAL PLAN AT WINNEBA ROUNDABOUT	SCALE: S = 1:500	DRAWING No: RA-01
---	--	---------------------------------------	--	---	---------------------	----------------------

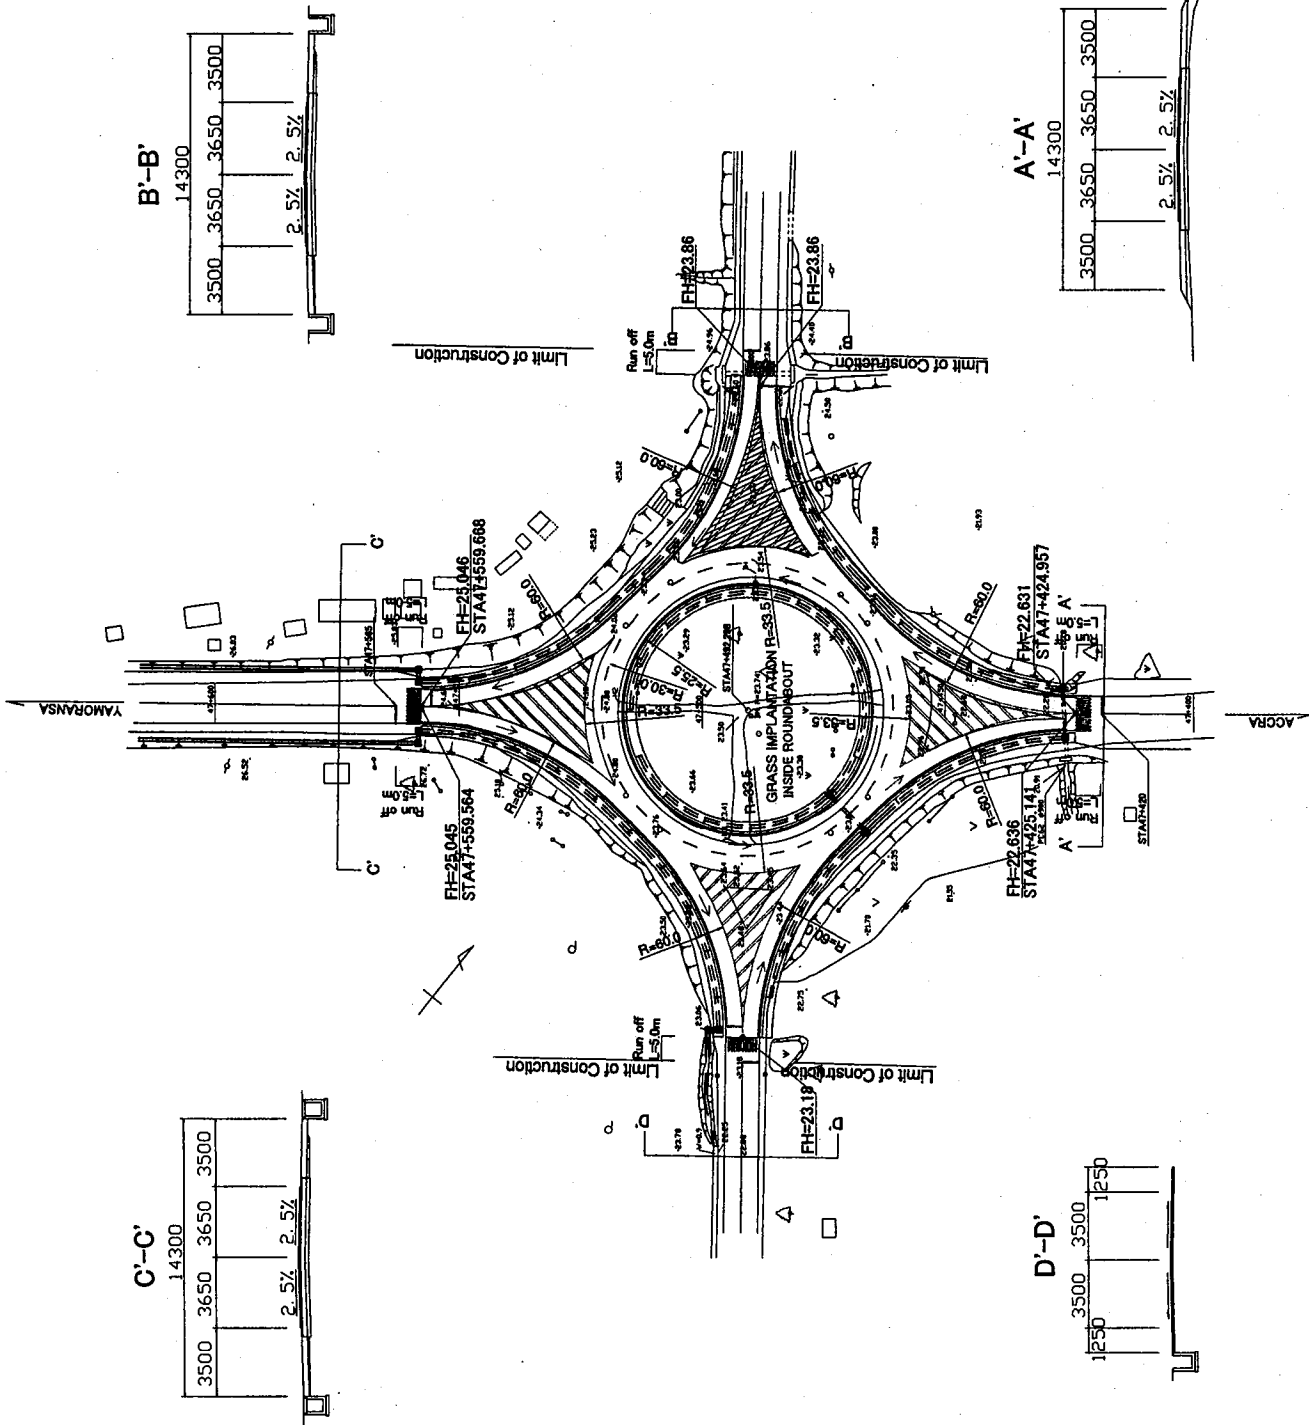


GOVERNMENT OF THE REPUBLIC OF GHANA	MINISTRY OF ROAD AND TRANSPORT GHANA HIGHWAY AUTHORITY	KATAHIRA & ENGINEERS INTERNATIONAL	PROJECT: THE PROJECT FOR REHABILITATION OF TRUNK ROAD
			TITLE: GENERAL PLAN AT MANKESSIM ROUNDABOUT
			SCALE: S = 1:500
			DRAWING No: RA-06

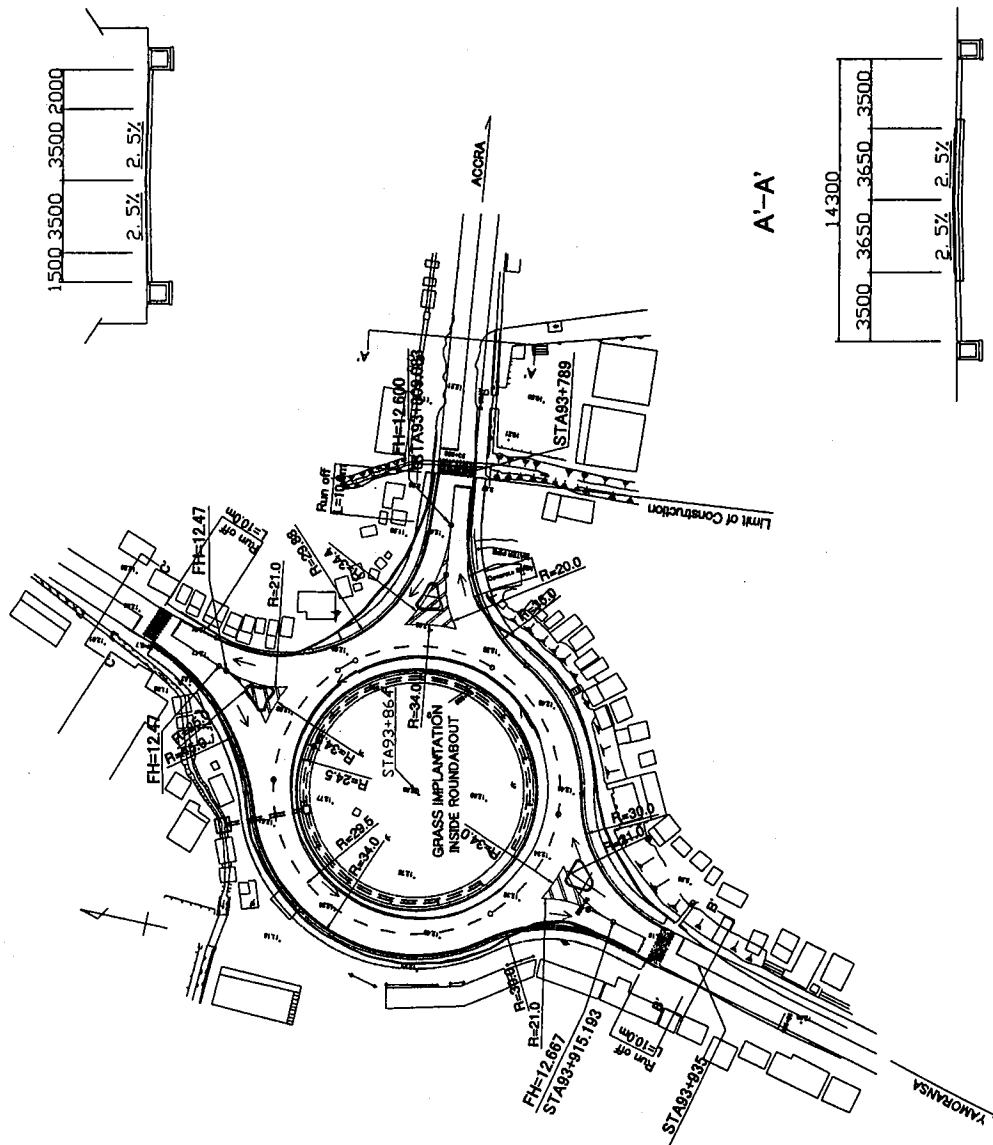

C'-C'

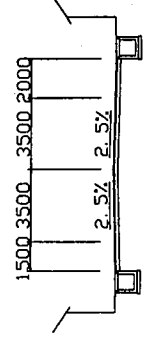

A'-A'

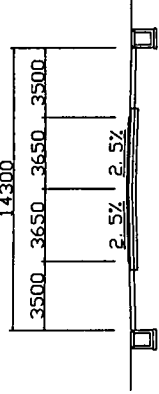

B'-B'

