



(図 2-1-4 (9) マガピットグポンプ場 断面図)

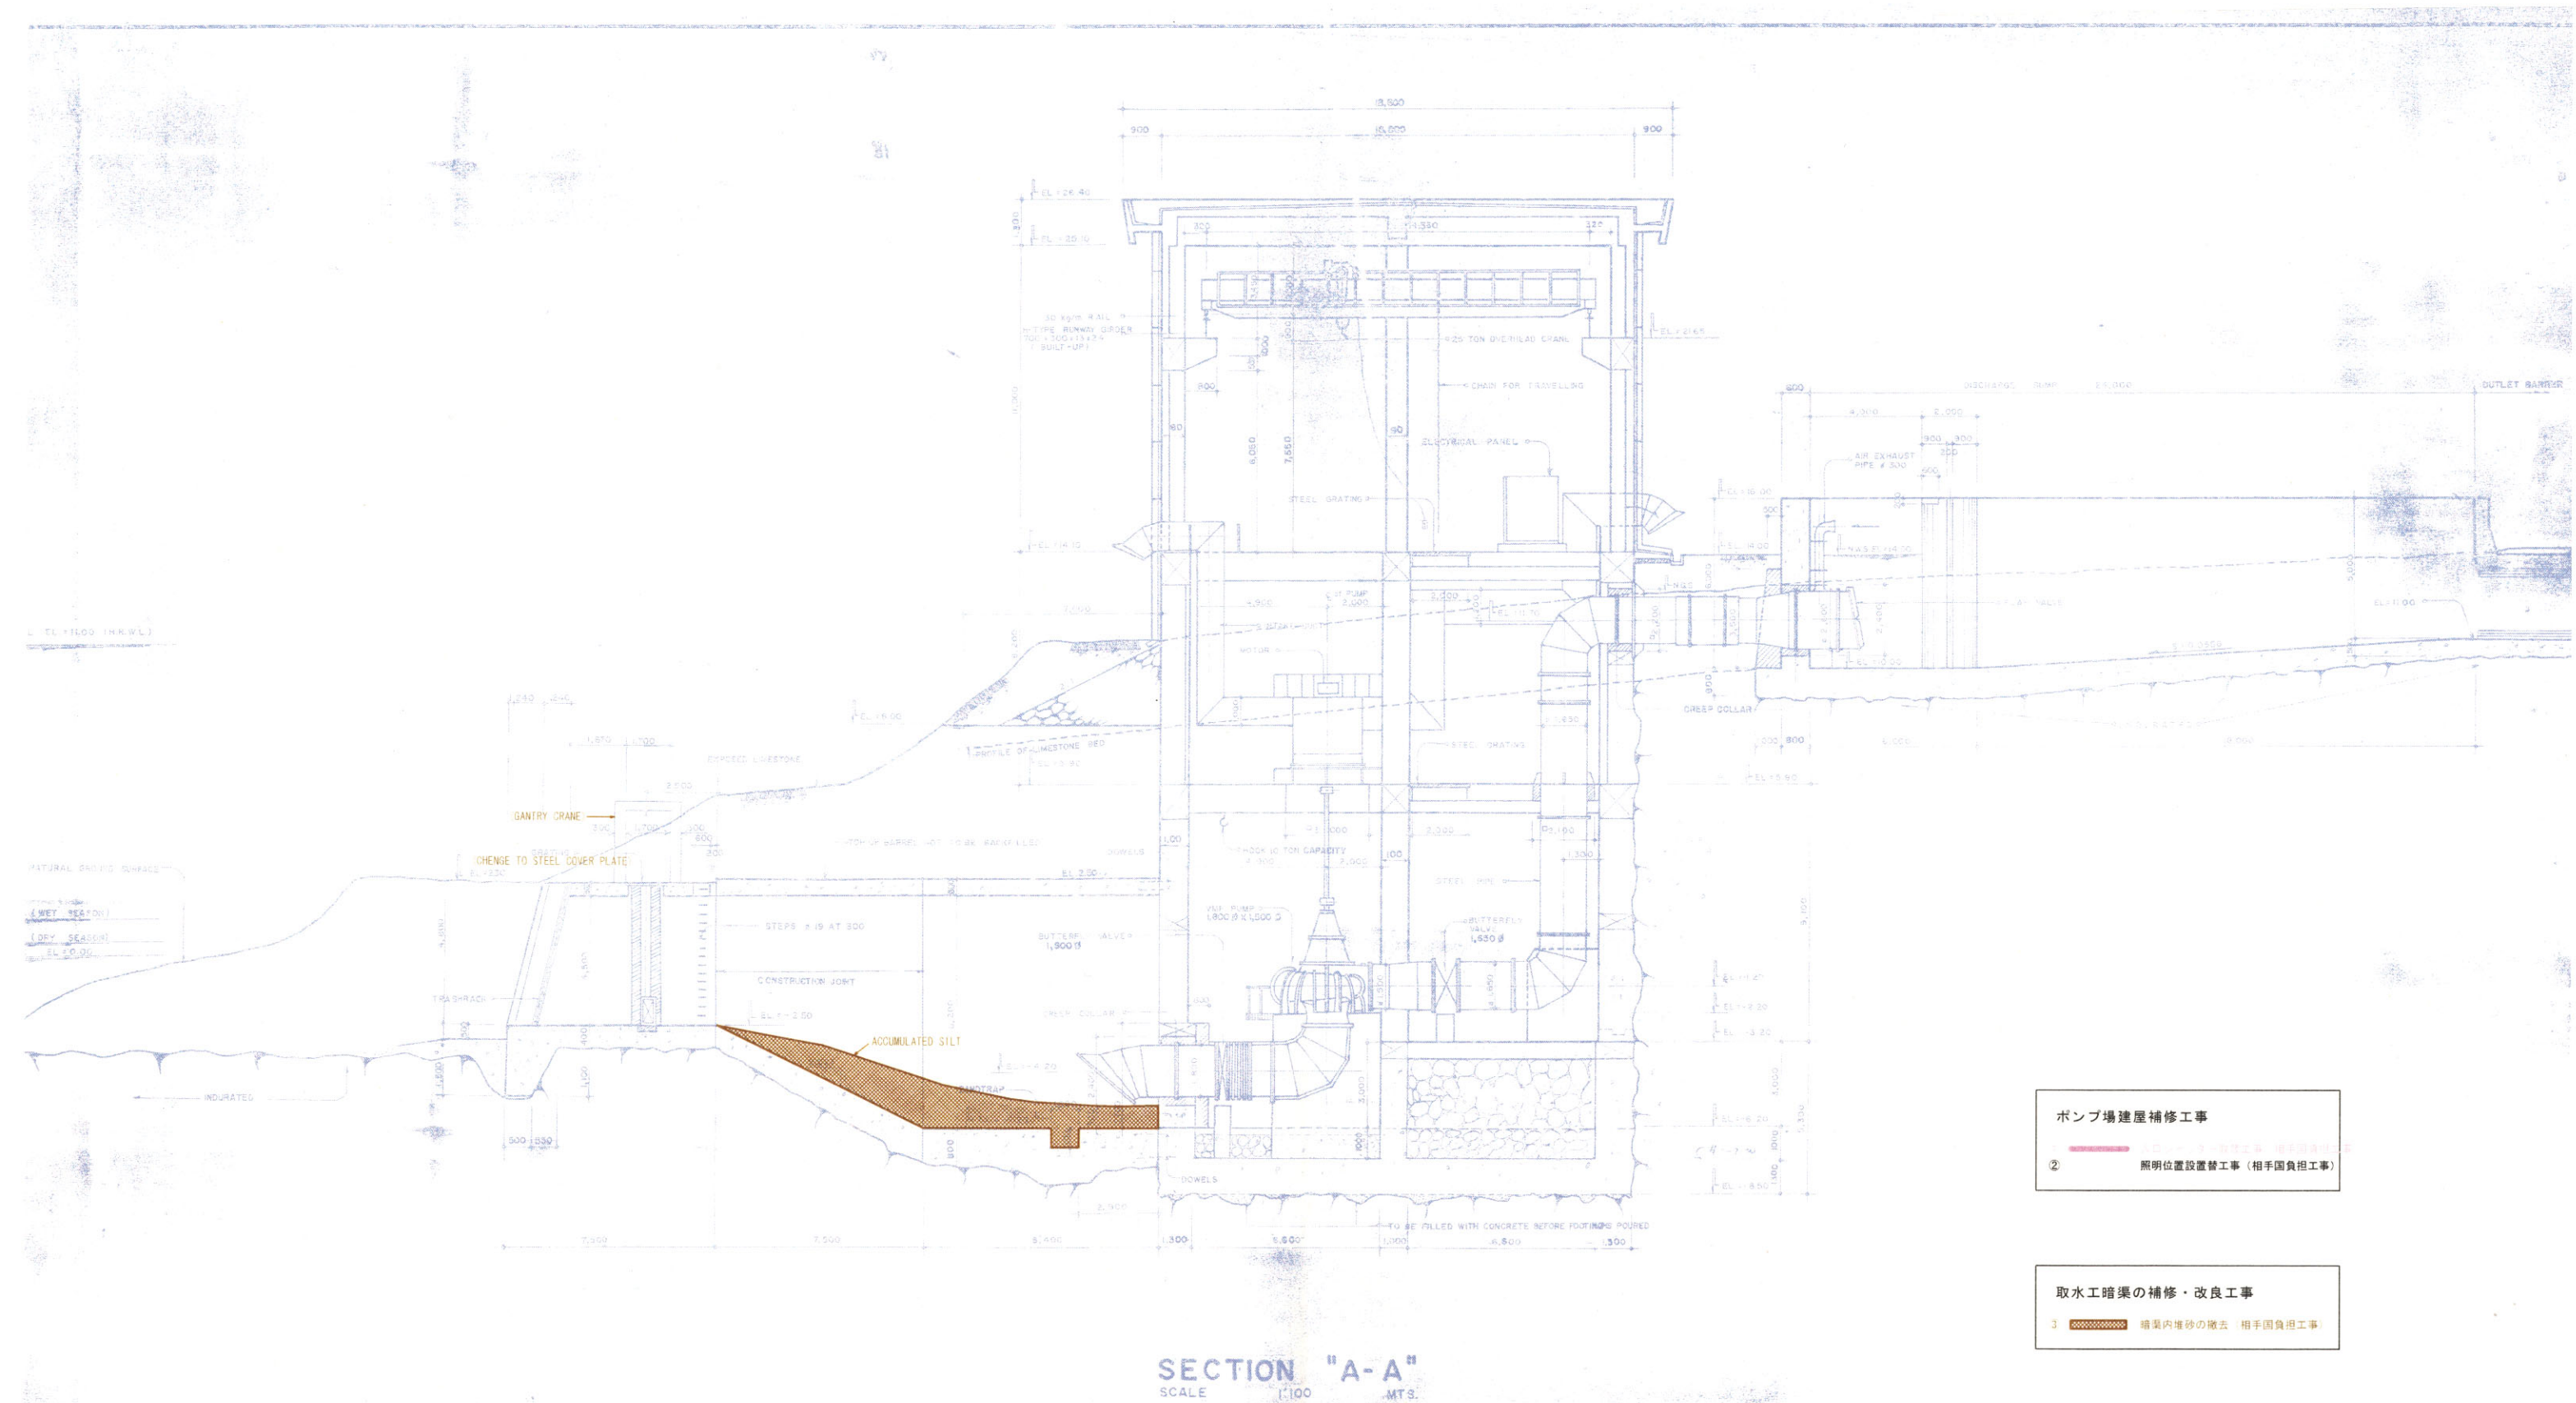

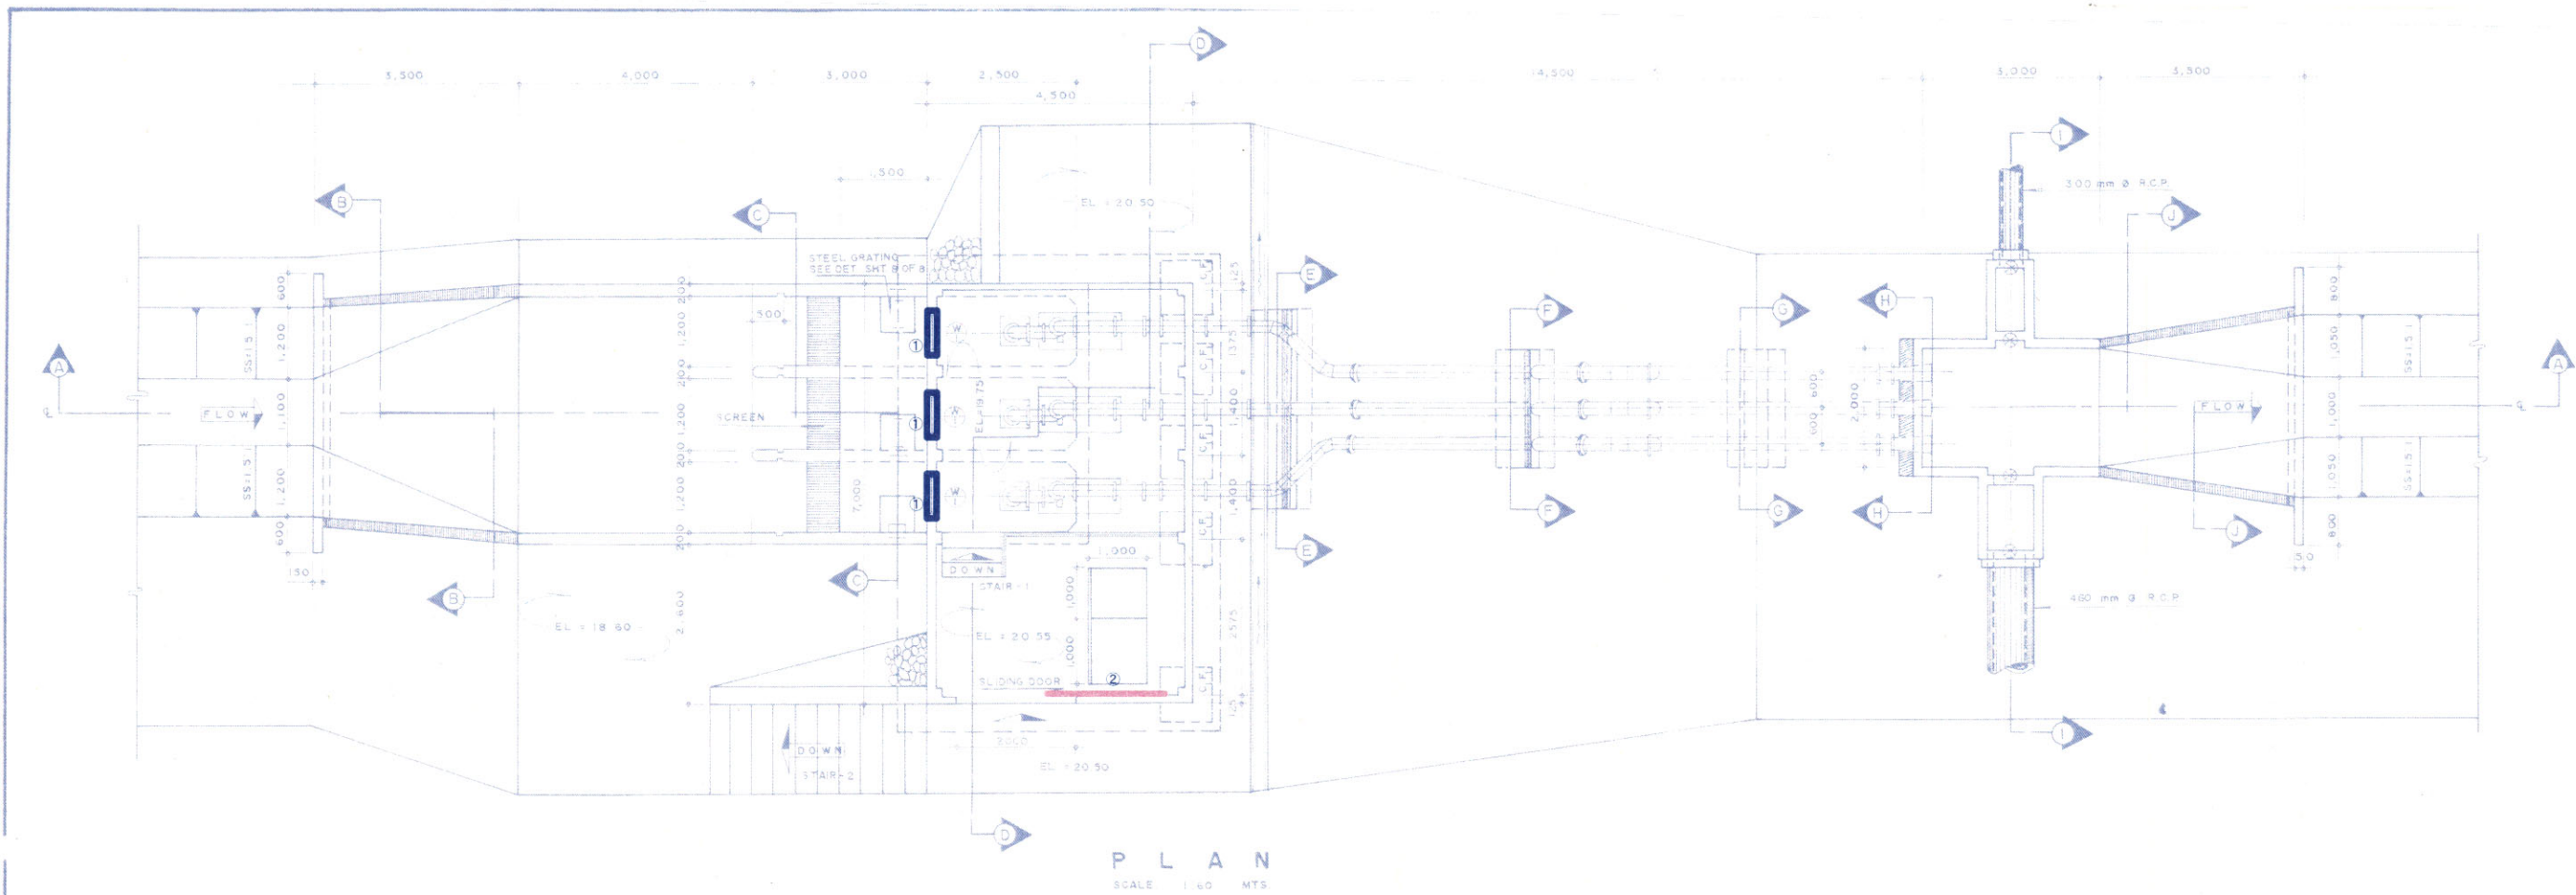

DESIGN CRITERIA

WORKING STRESS

f_c	20,000 PS
f_s	3,000 PS
f_{c2}	1,350 PS
v_c	40 PS
R	223
J	0.874
n	9
k	0.377

WIND LOAD = 70 PS
 ROOF DECK LIVE LOA
 FLOOR LIVE LOAD =
 SOIL BEARING CAPACI
 SEISMIC LOAD = 30


SEE GENERAL NOTI

HYDR

ELEM.	UN.
Q	CU. Y
V	Y
A	SQ. Y
B	Y
D	Y
I	Y
F	Y
S	Y
SS	Y
n	Y

EL

T B	A
W S	A
C B	A
N G	A

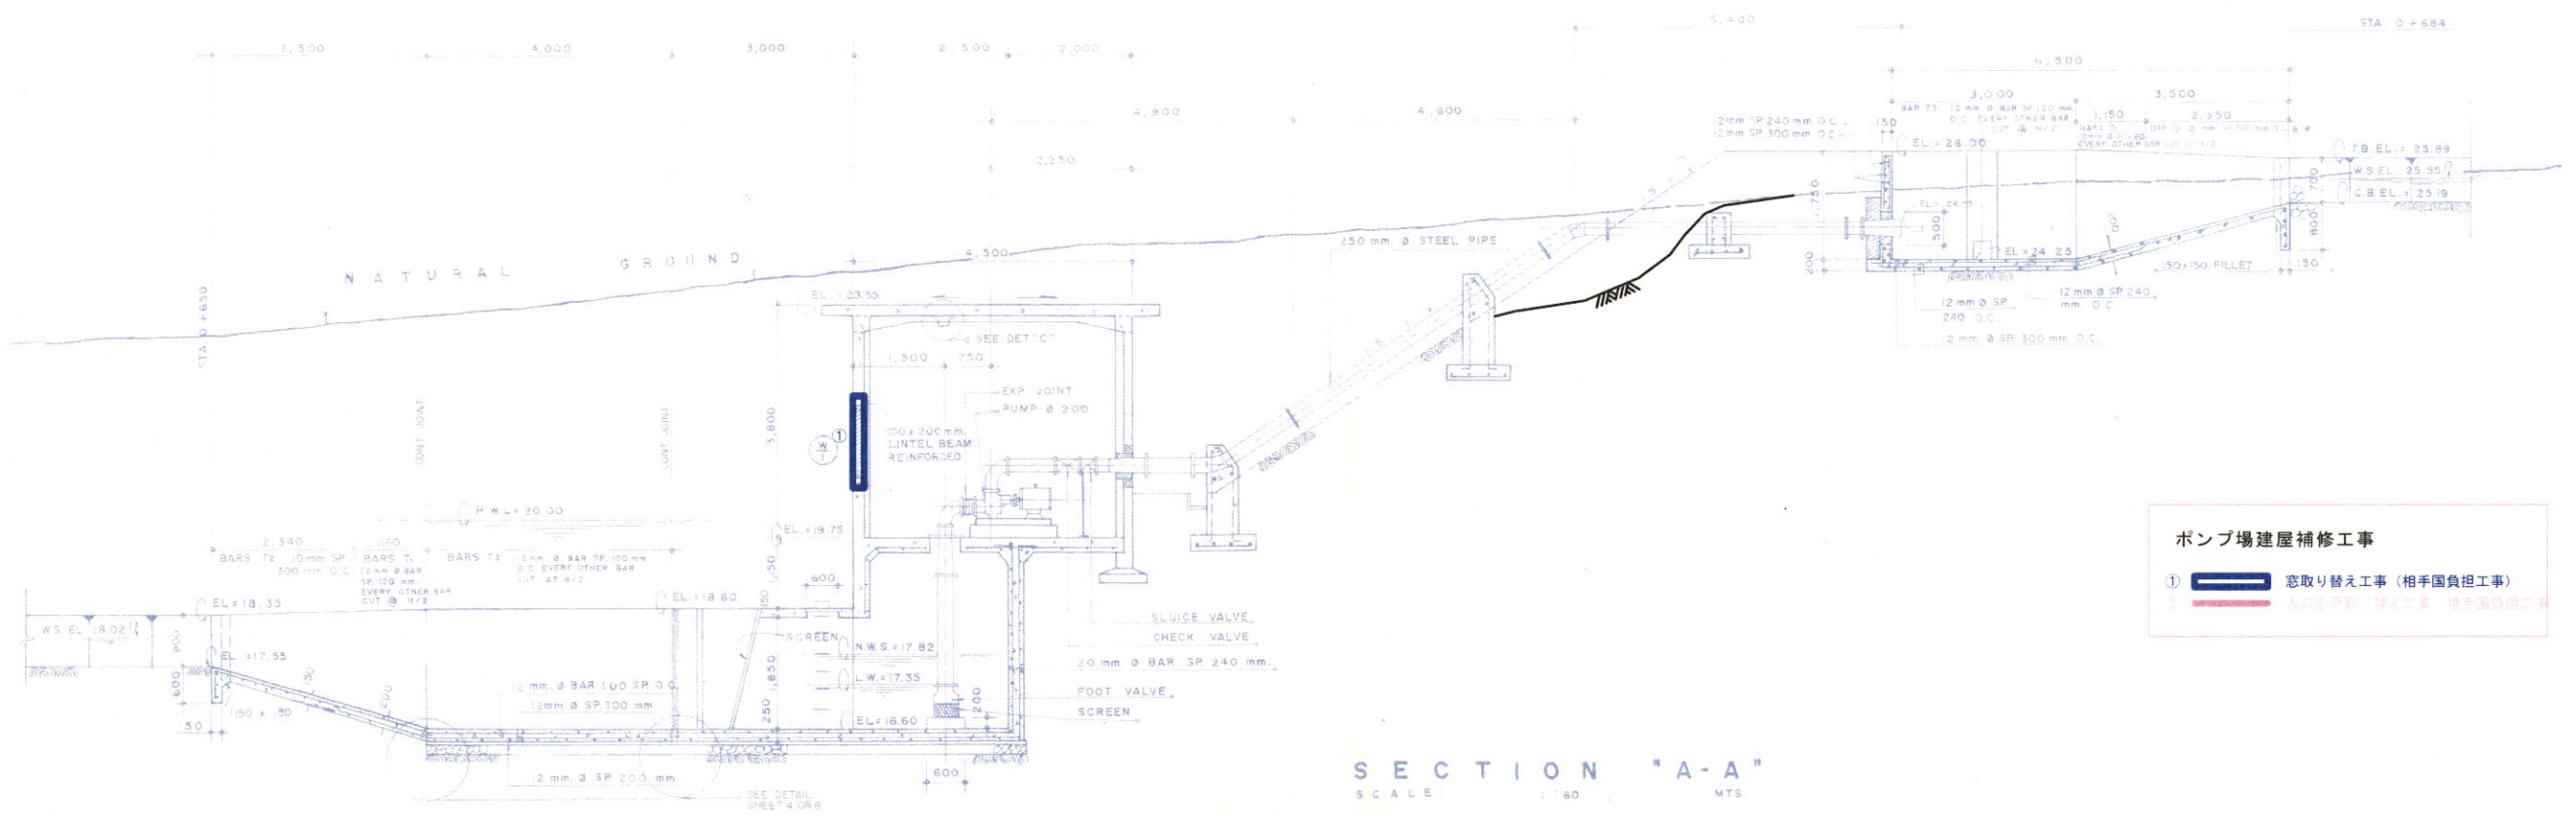

ポンプ場建屋補修工事

- ① 窓取り替え工事 (相手国負担工事)
- ② 入り口窓取り替え工事 (相手国負担工事)