



SCALE 0 5M 10M


Figure E6.3 General Layout Plan and Typical Section of Kaliwa Low Dam (Temporary Type)

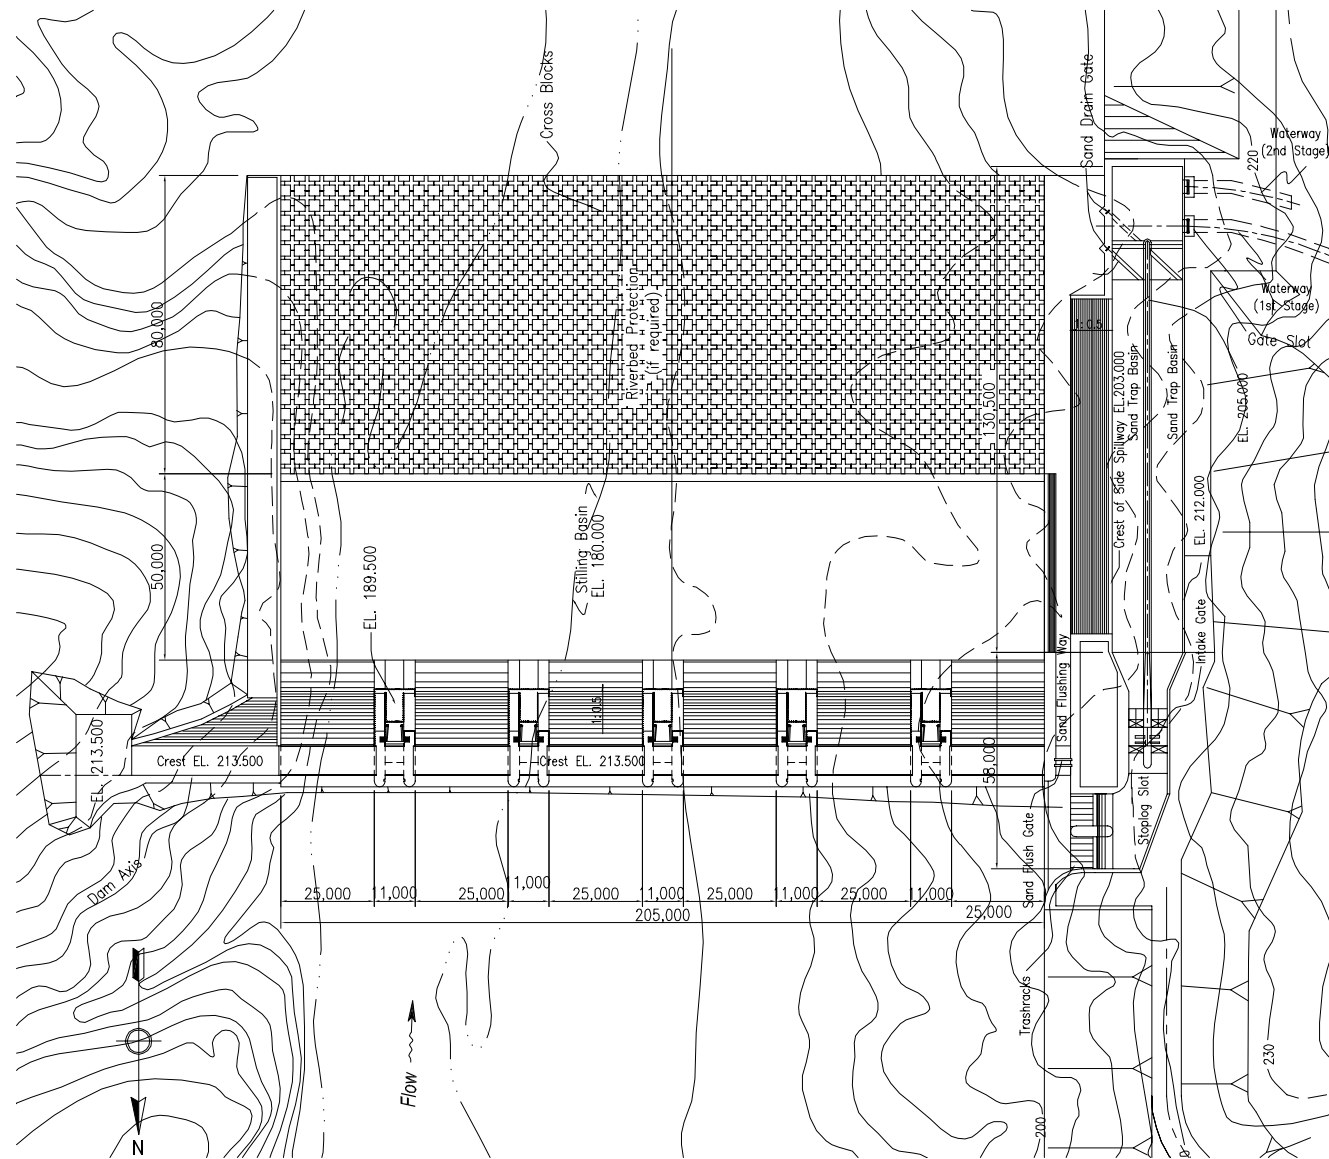


GENERAL LAYOUT PLAN (SCALE A)

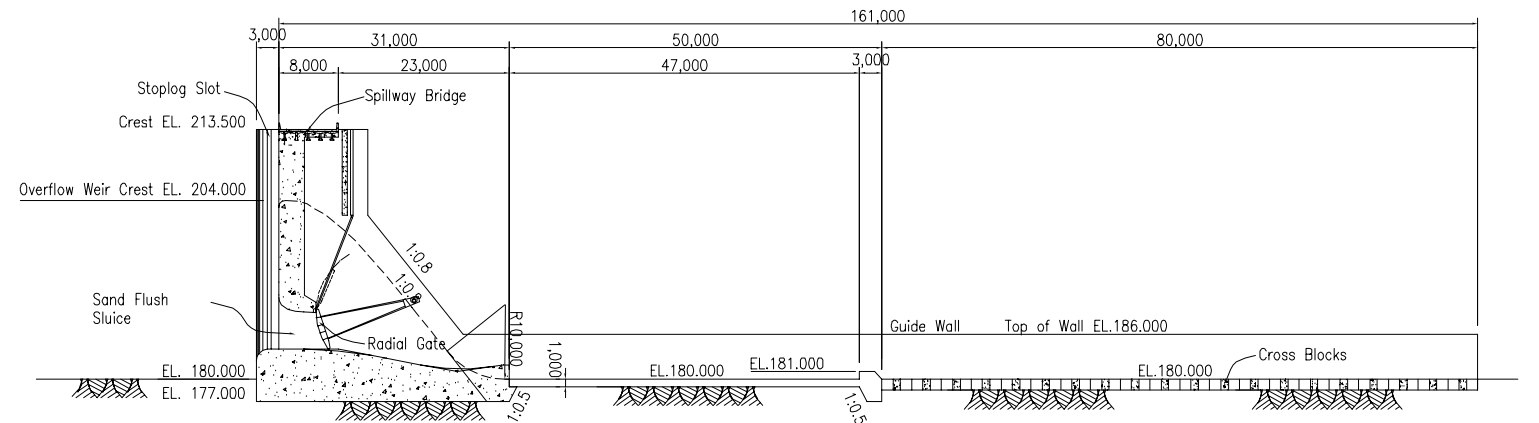

CROSS SECTION OF SAND FLUSH SLUICE
(SCALE B)

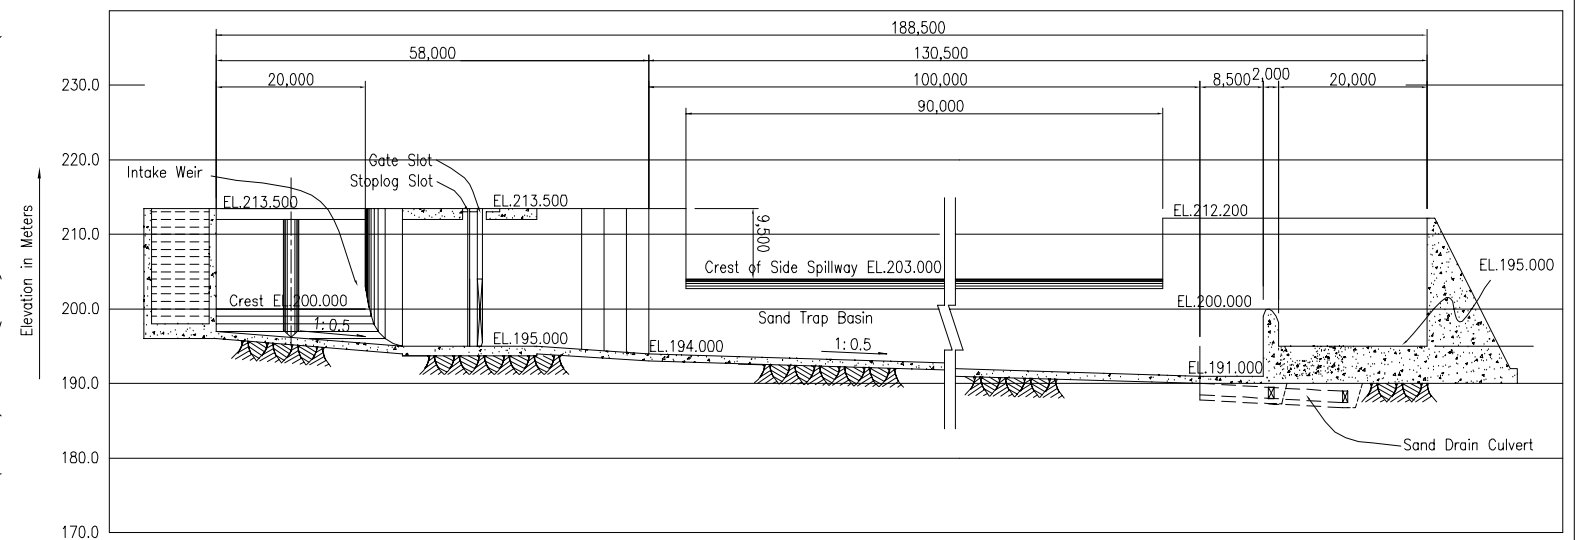

PROFILE OF SAND TRAP BASIN
(SCALE B)

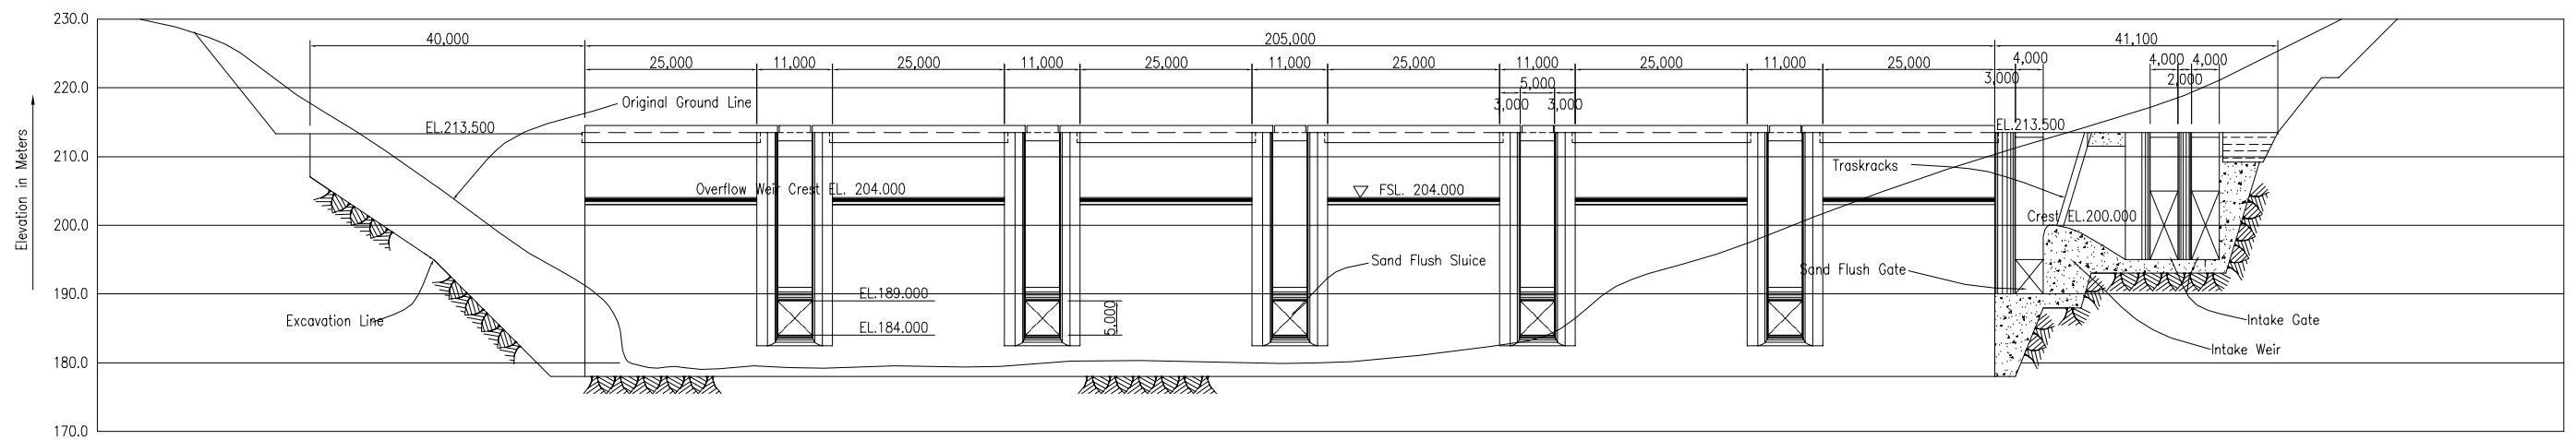

ELEVATION (SCALE B)

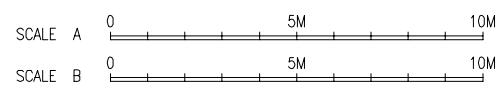


Figure E6.4 General Layout Plan and Typical Section of Laiban Low Dam

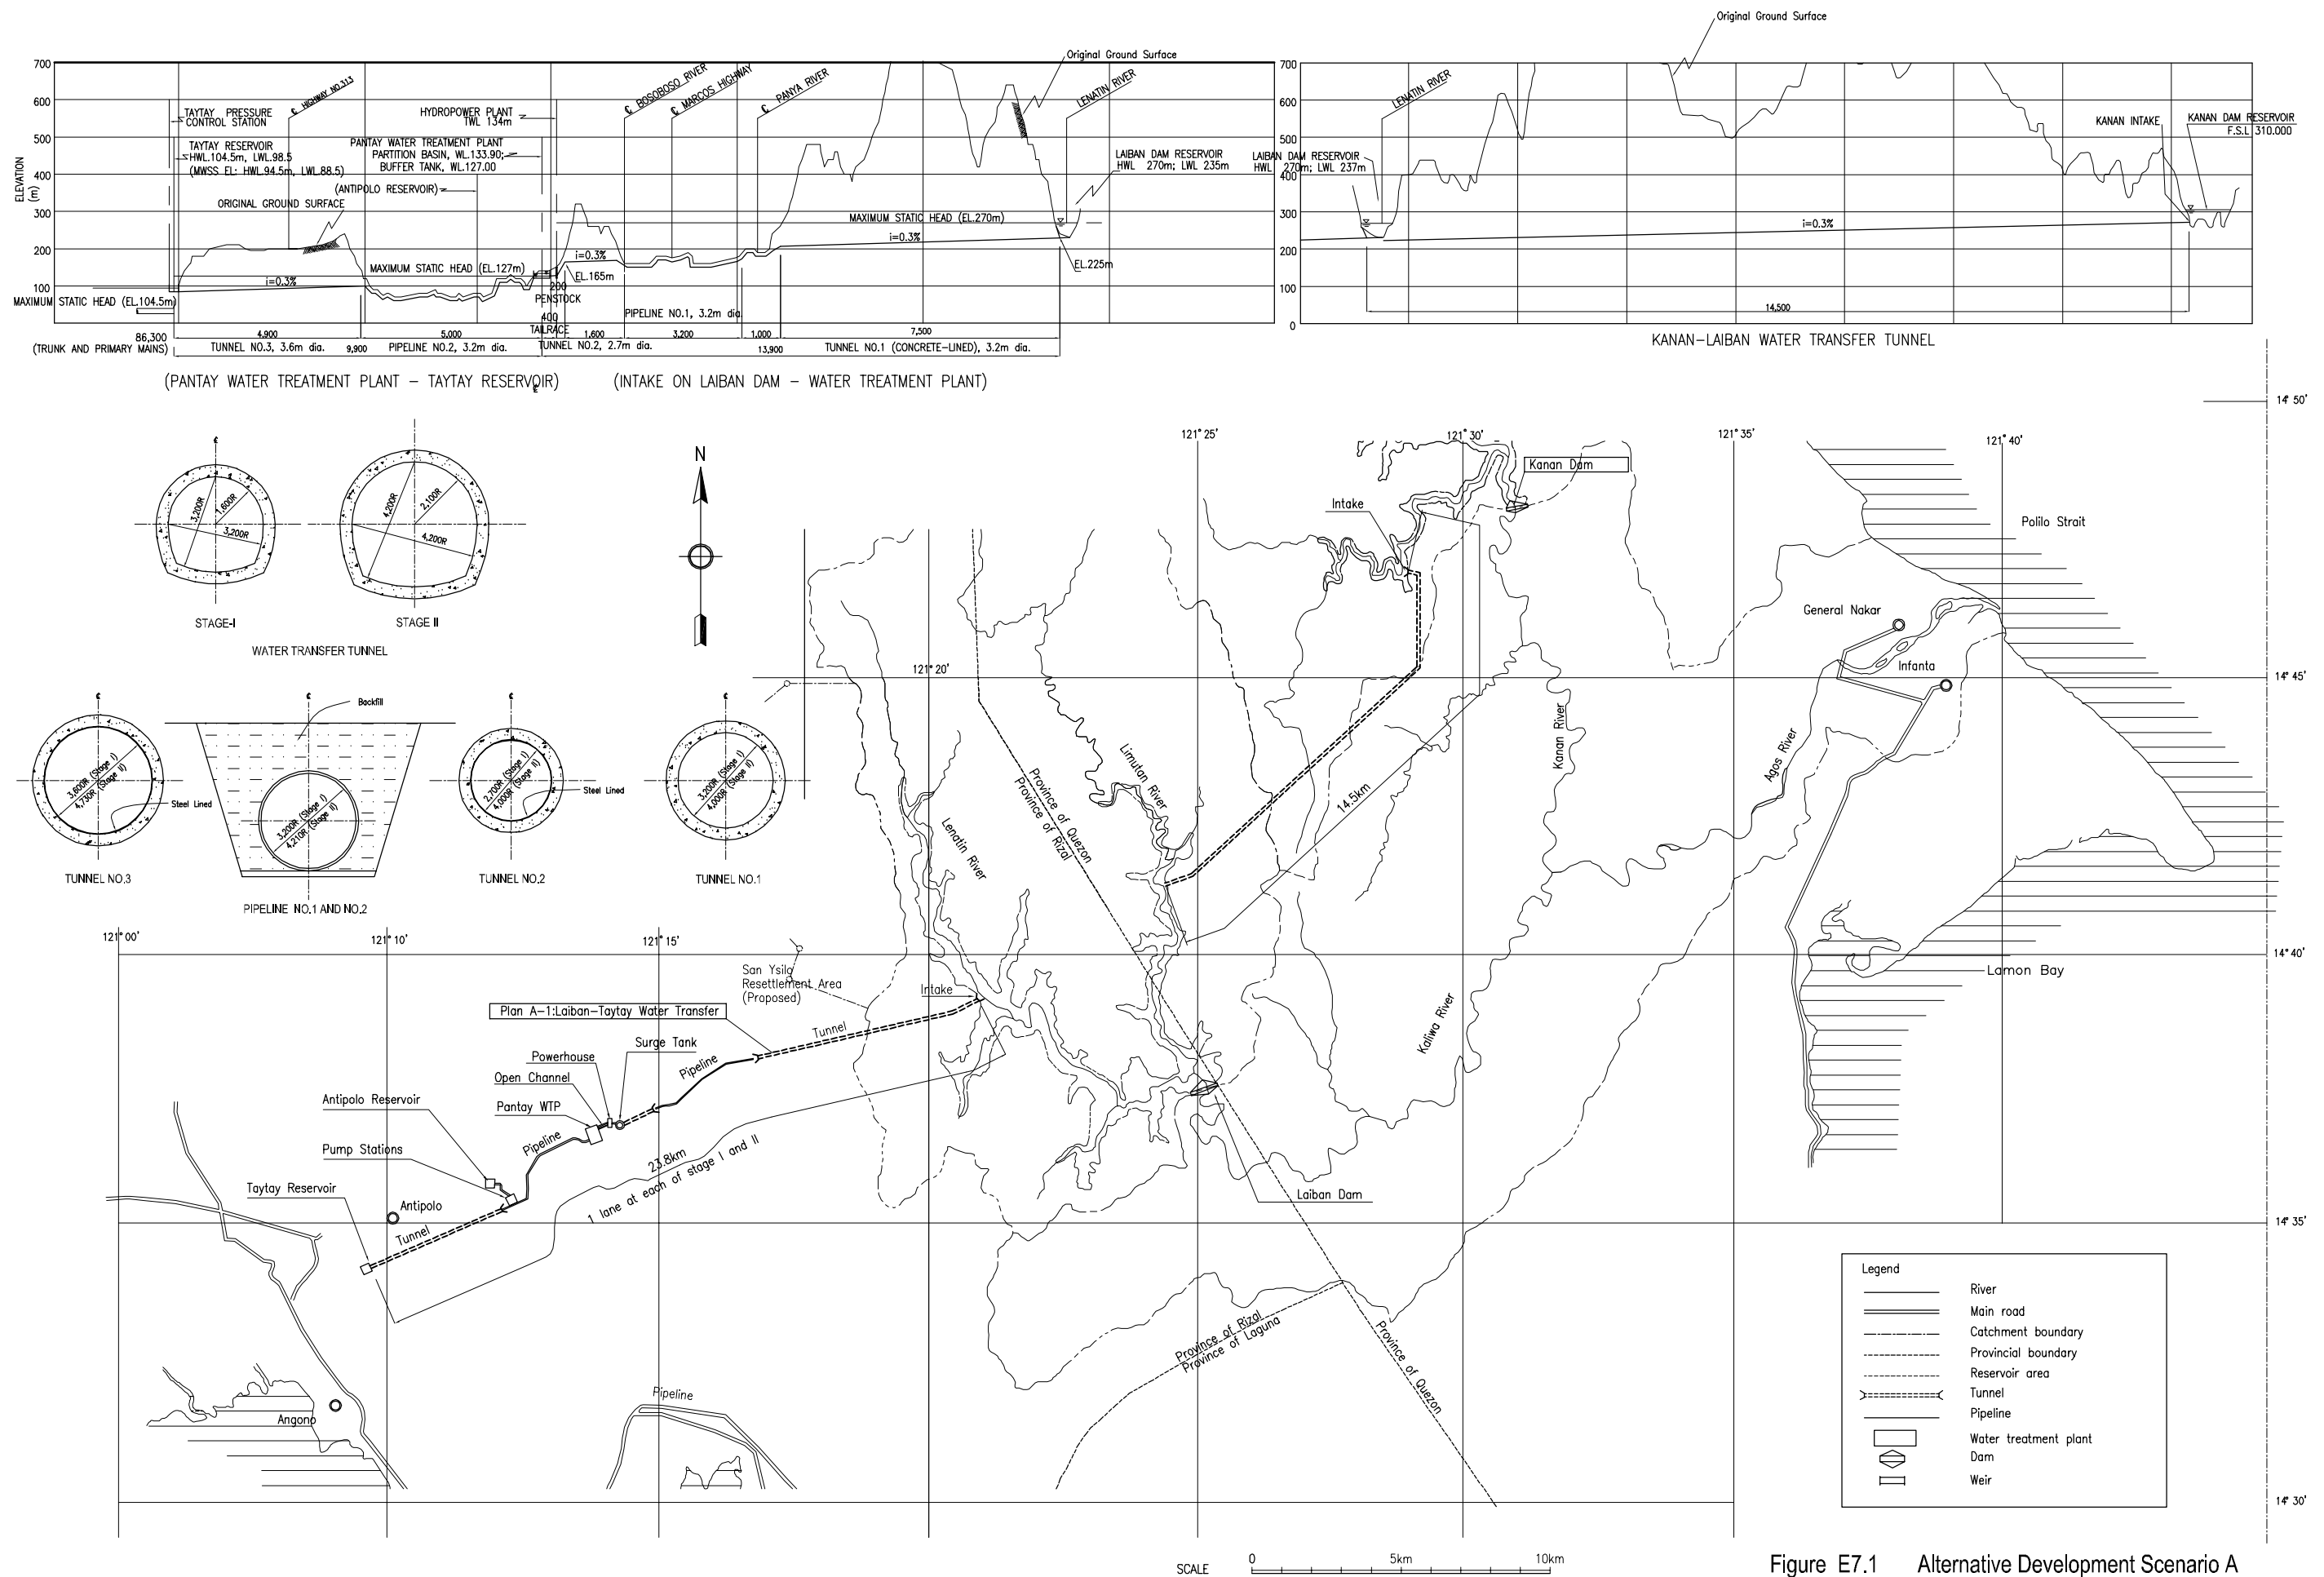


Figure E7.1 Alternative Development Scenario A

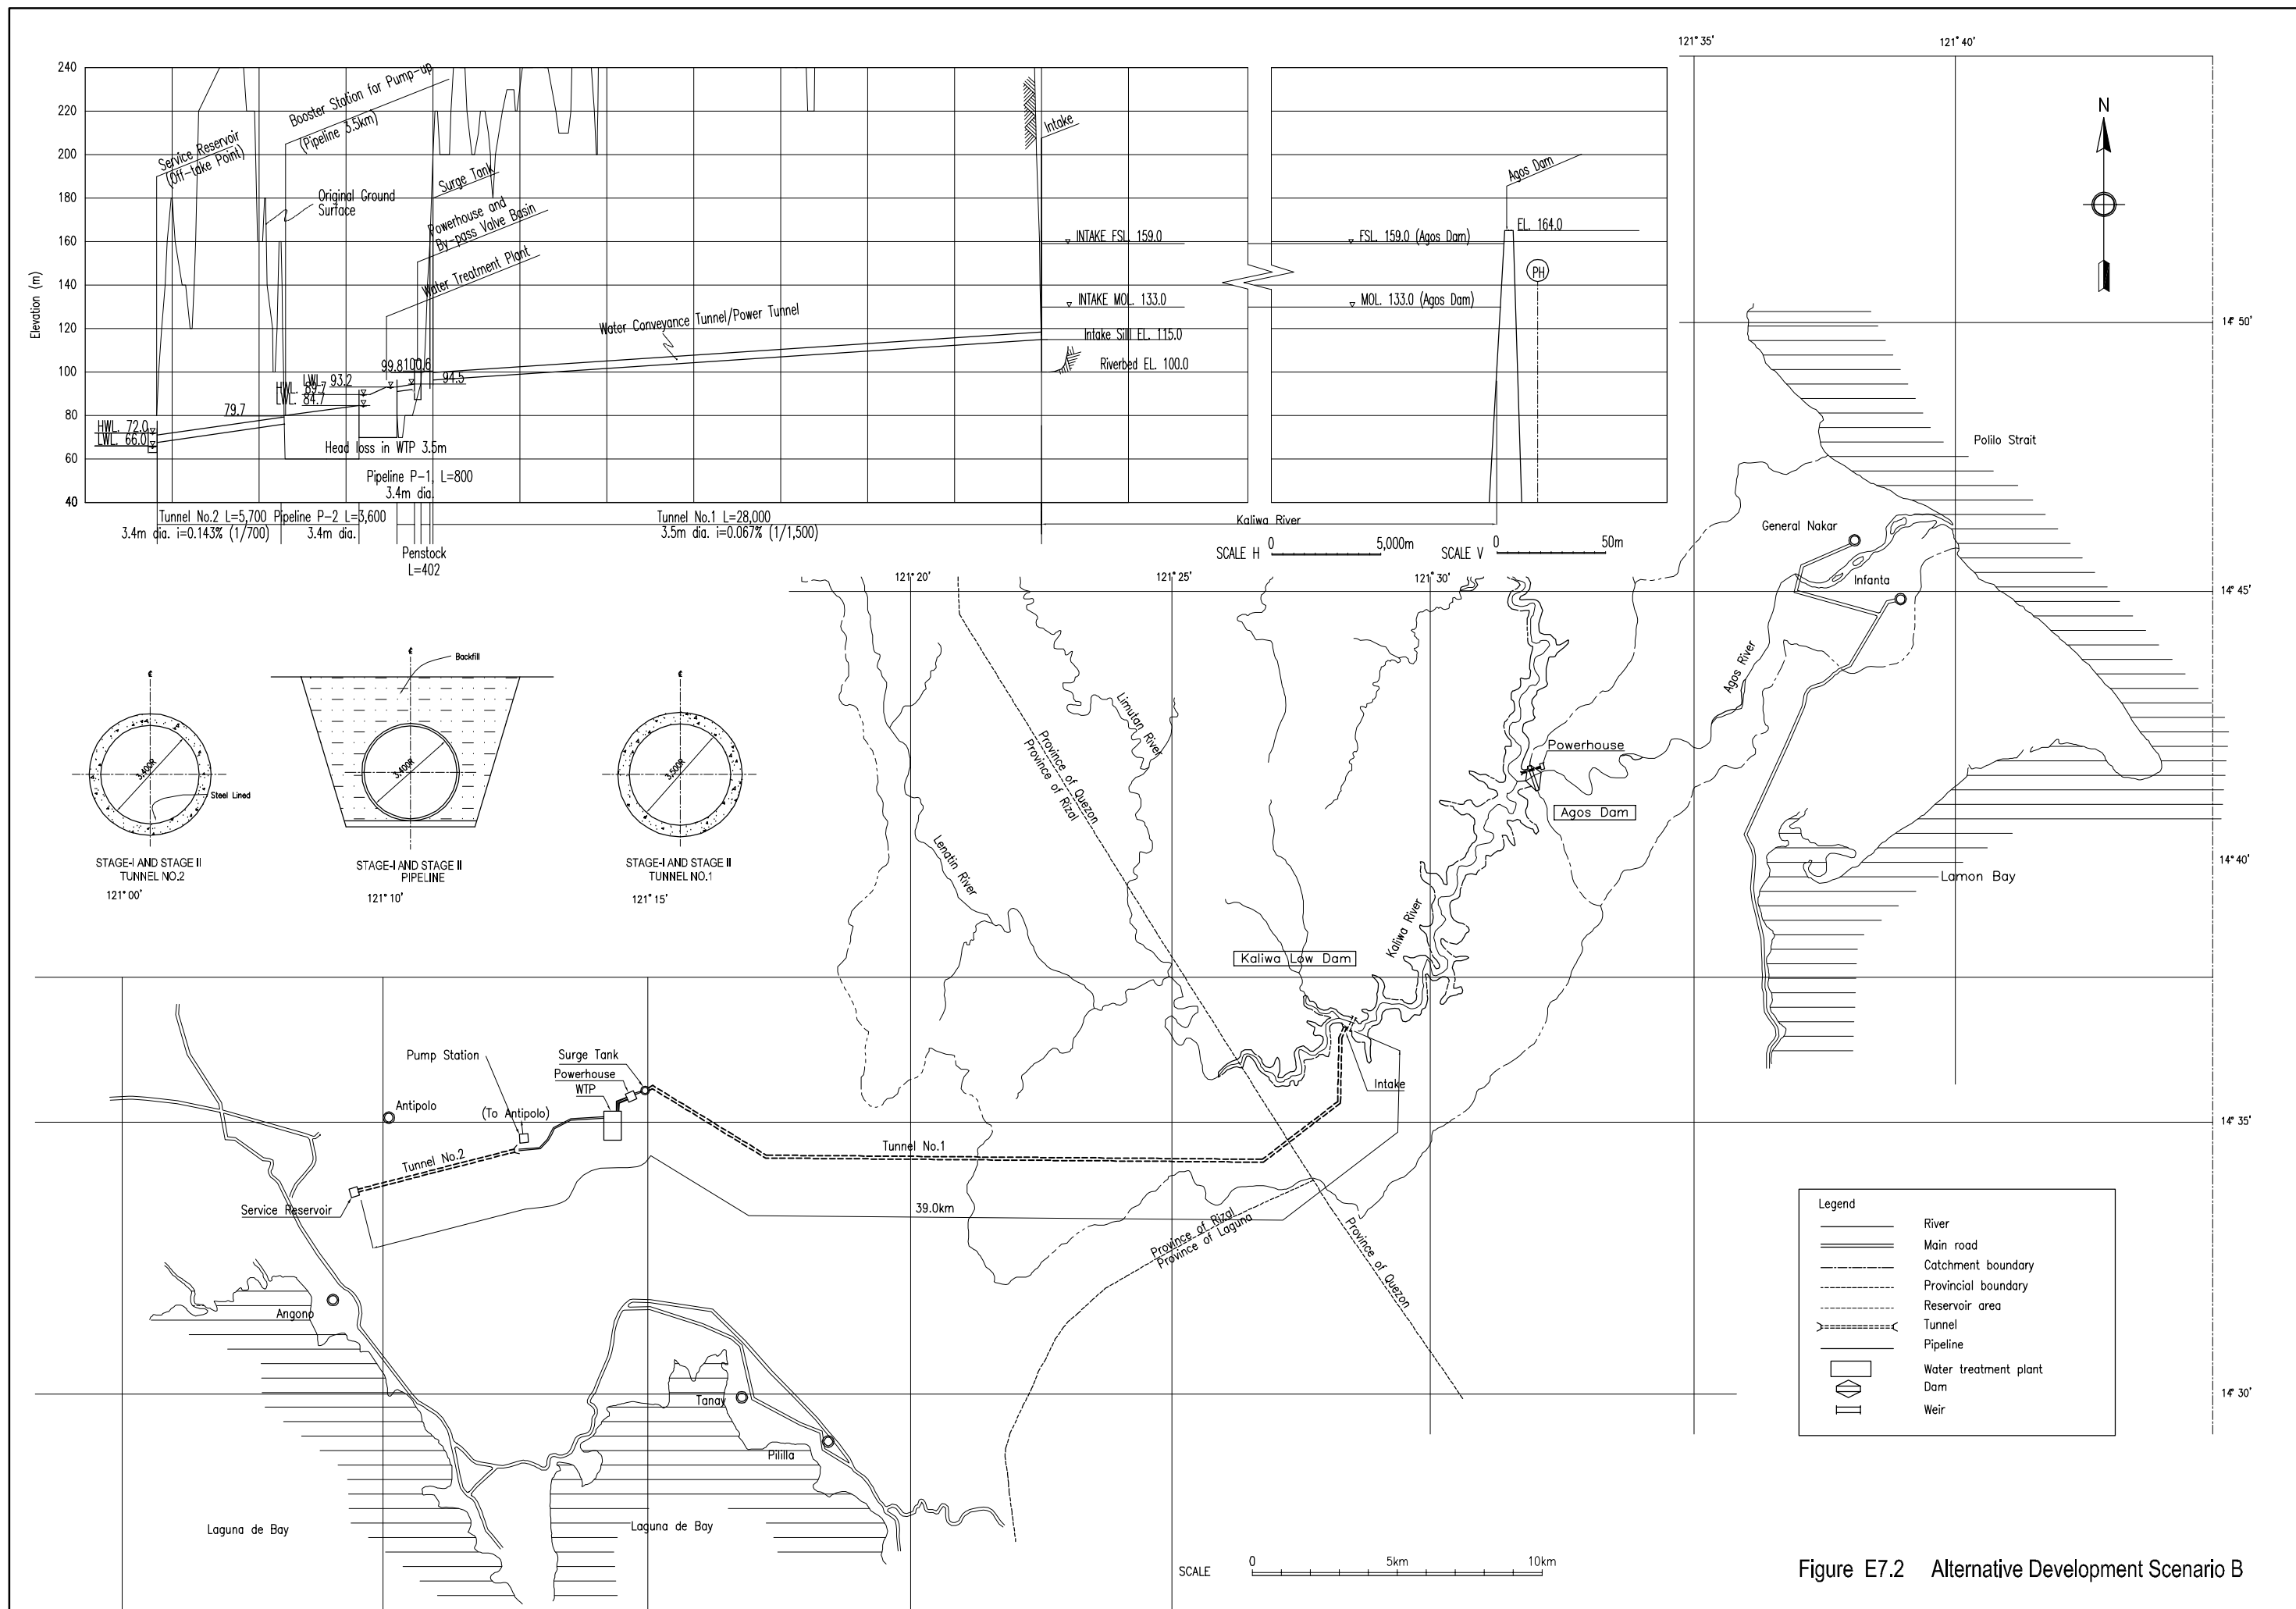


Figure E7.2 Alternative Development Scenario B

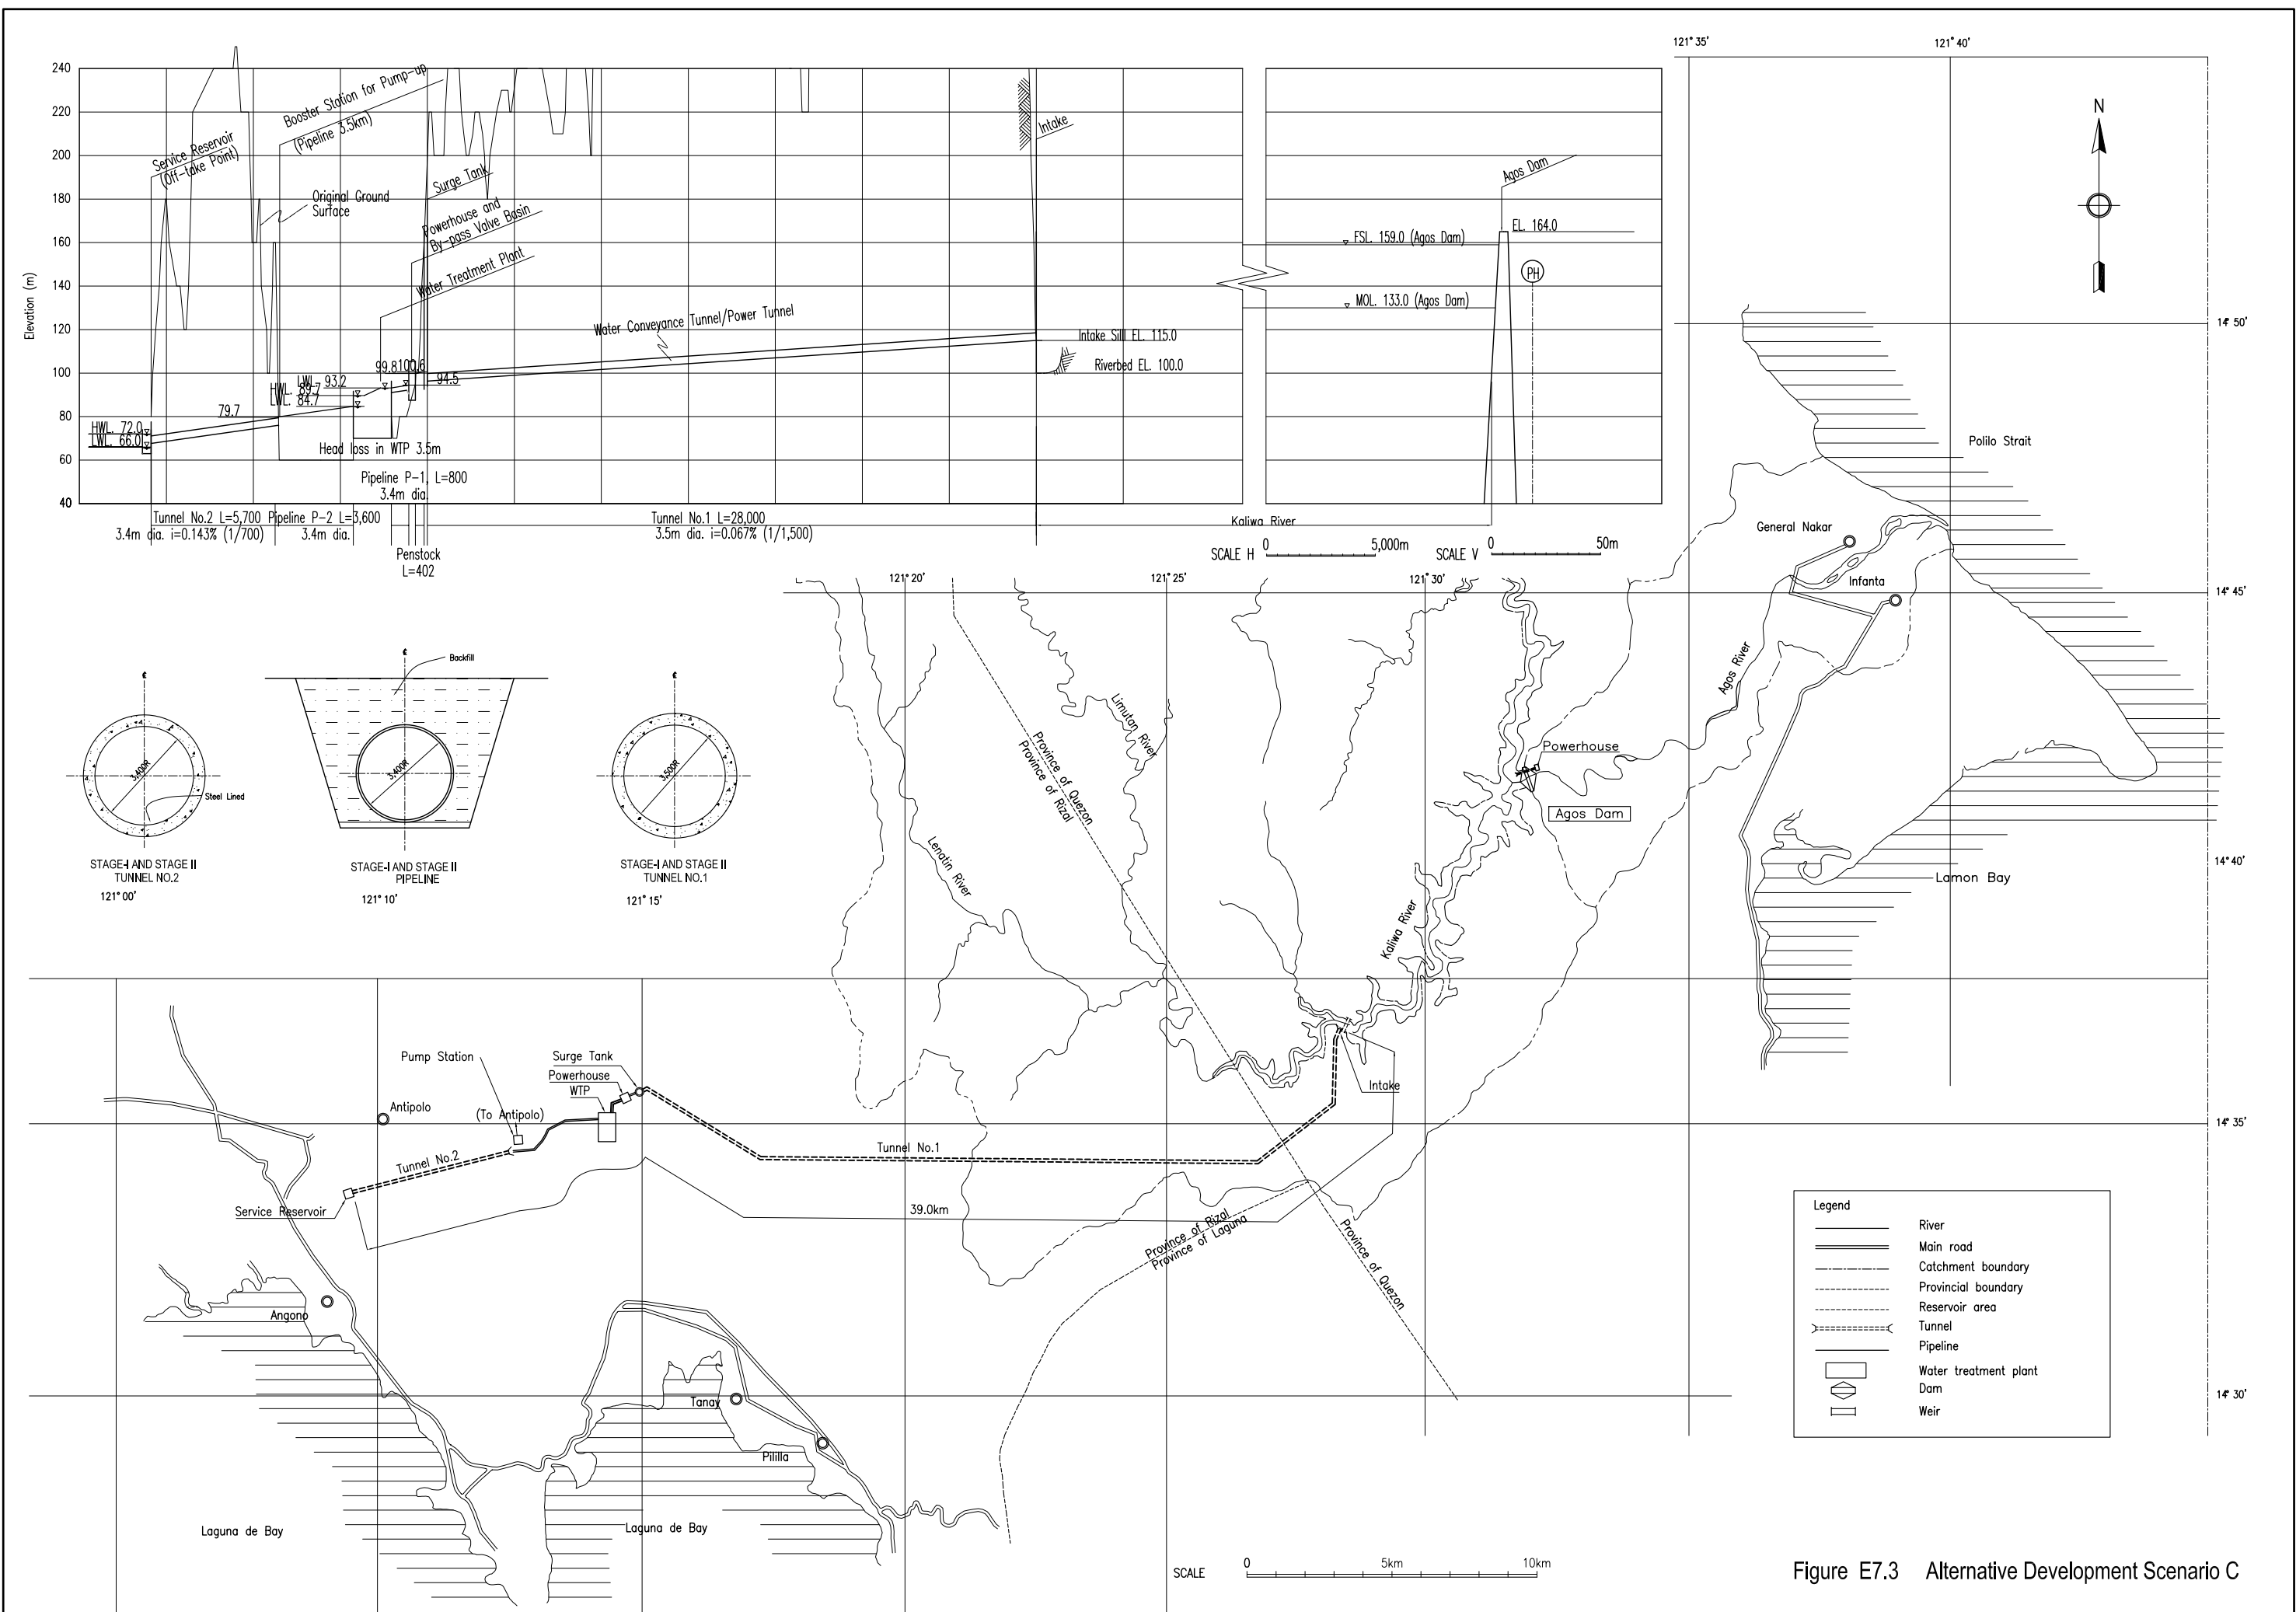


Figure E7.3 Alternative Development Scenario C

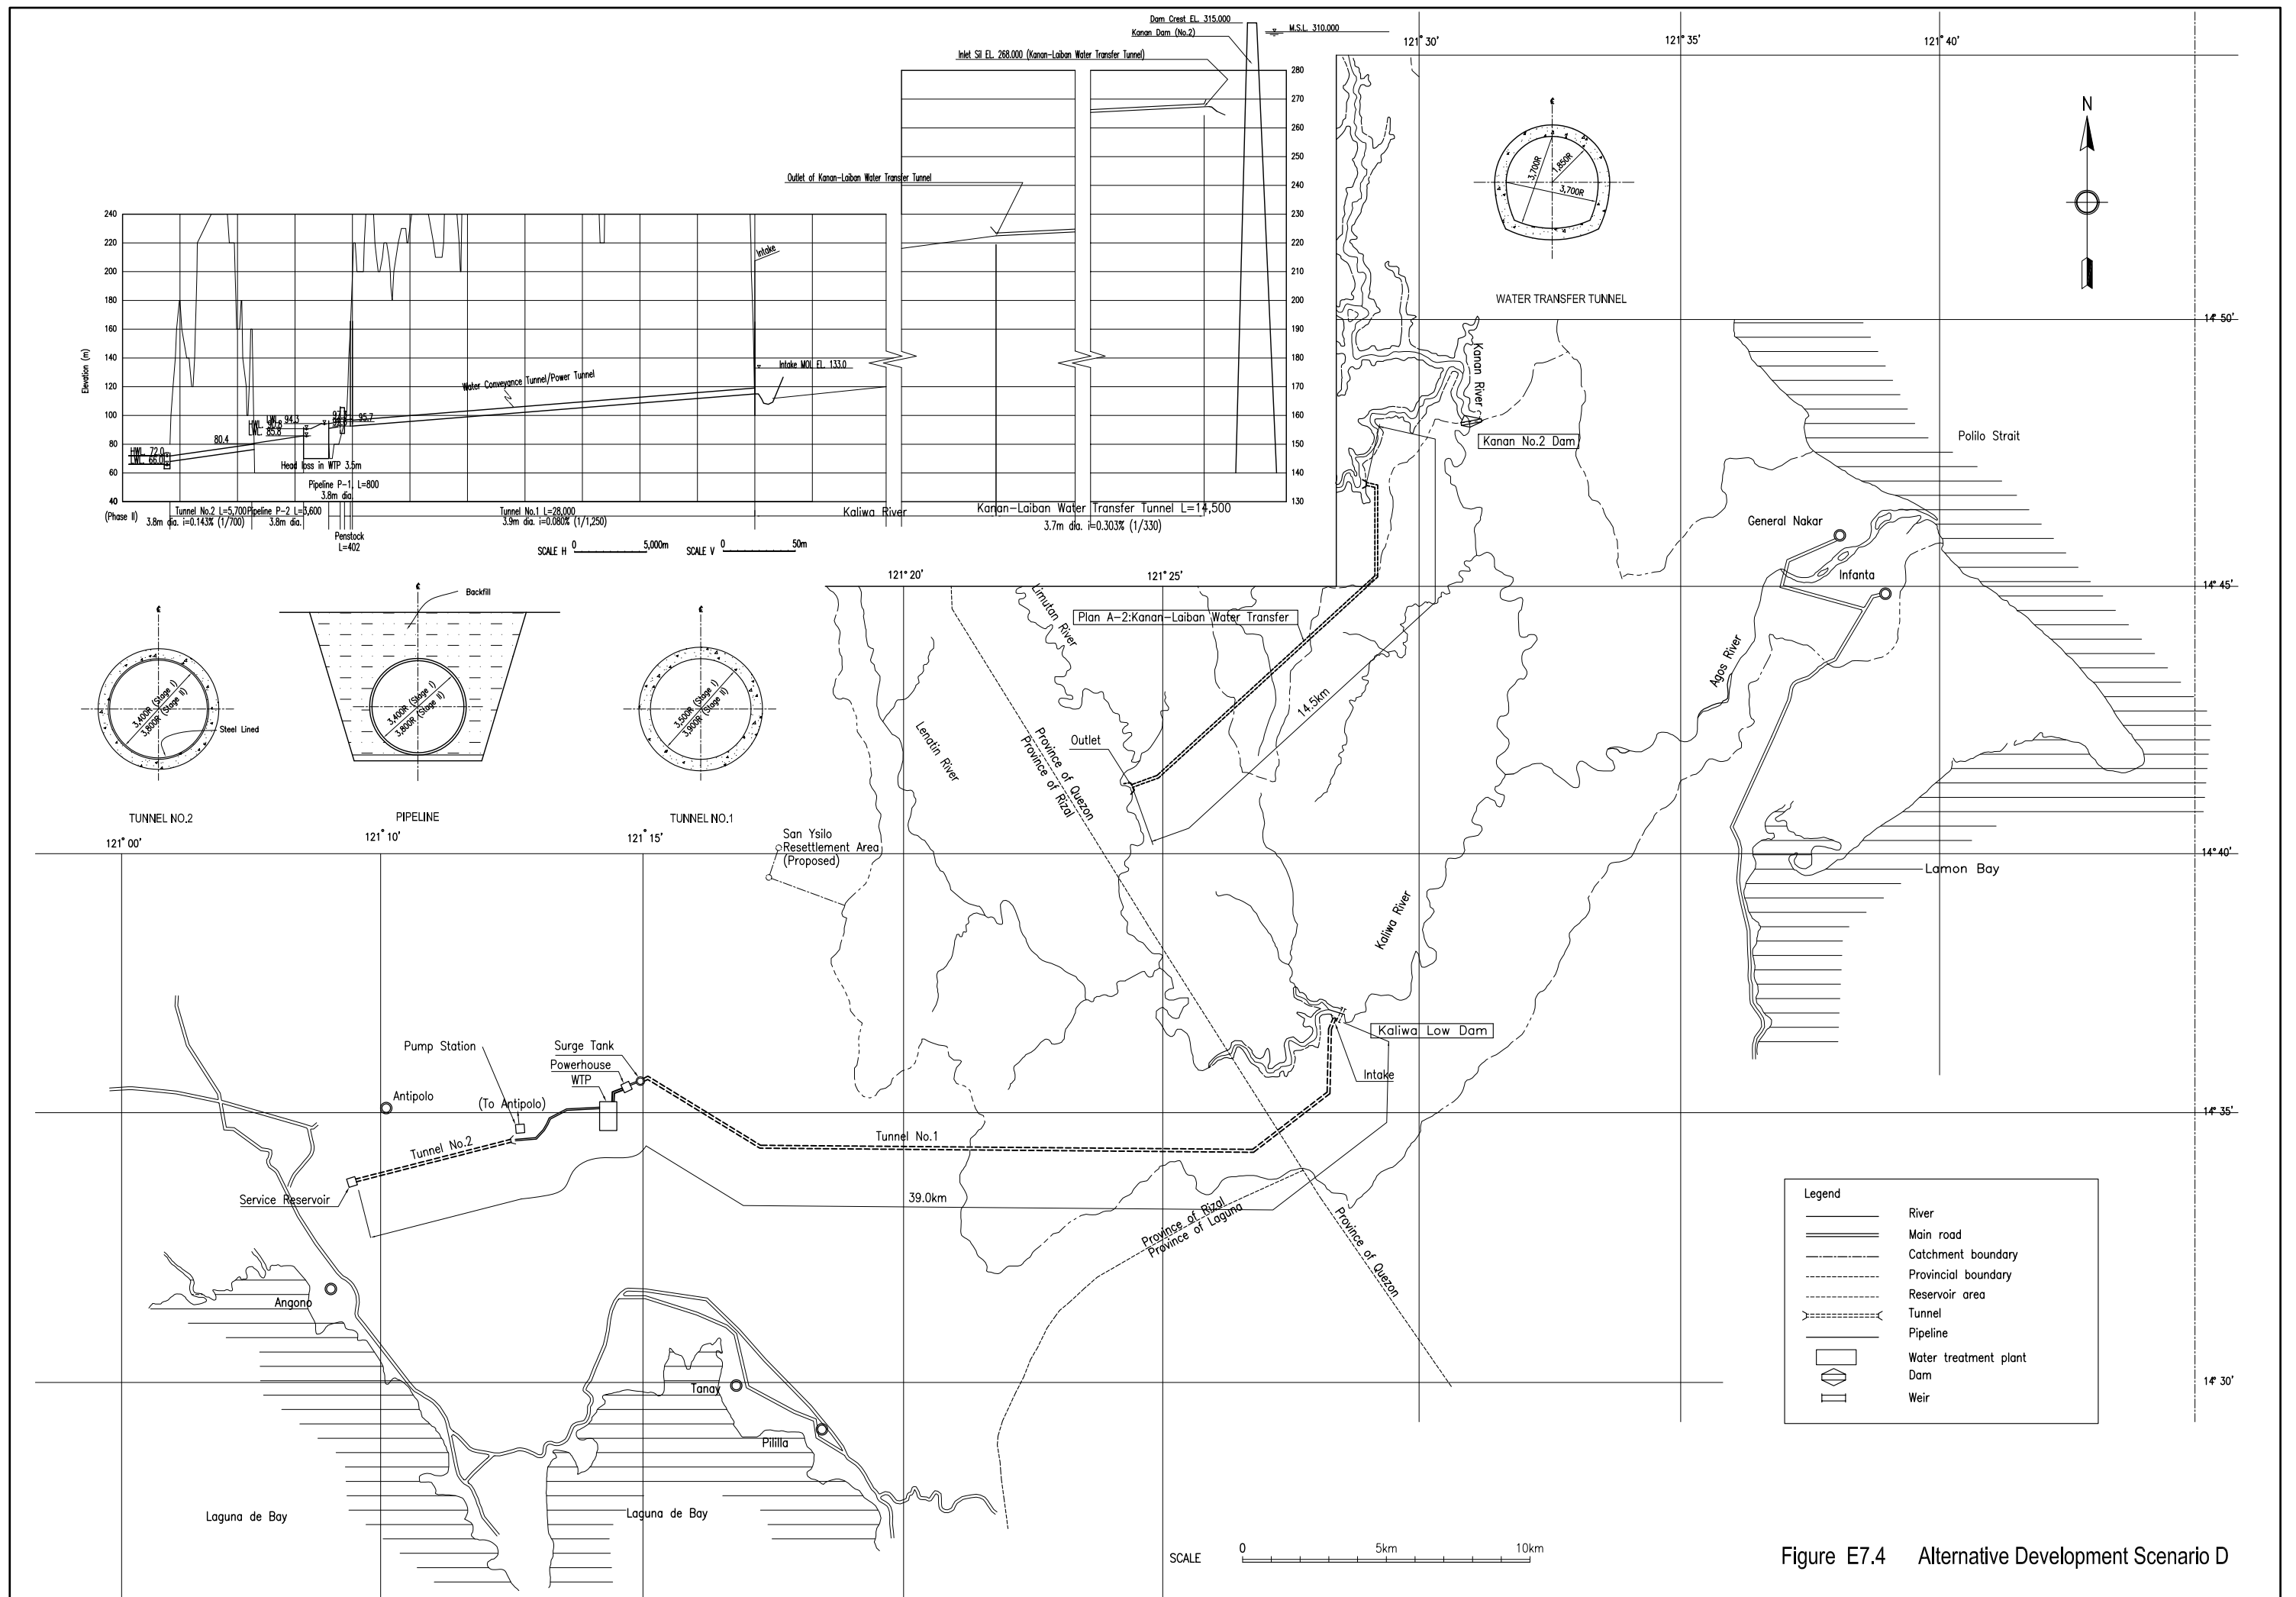


Figure E7.4 Alternative Development Scenario D

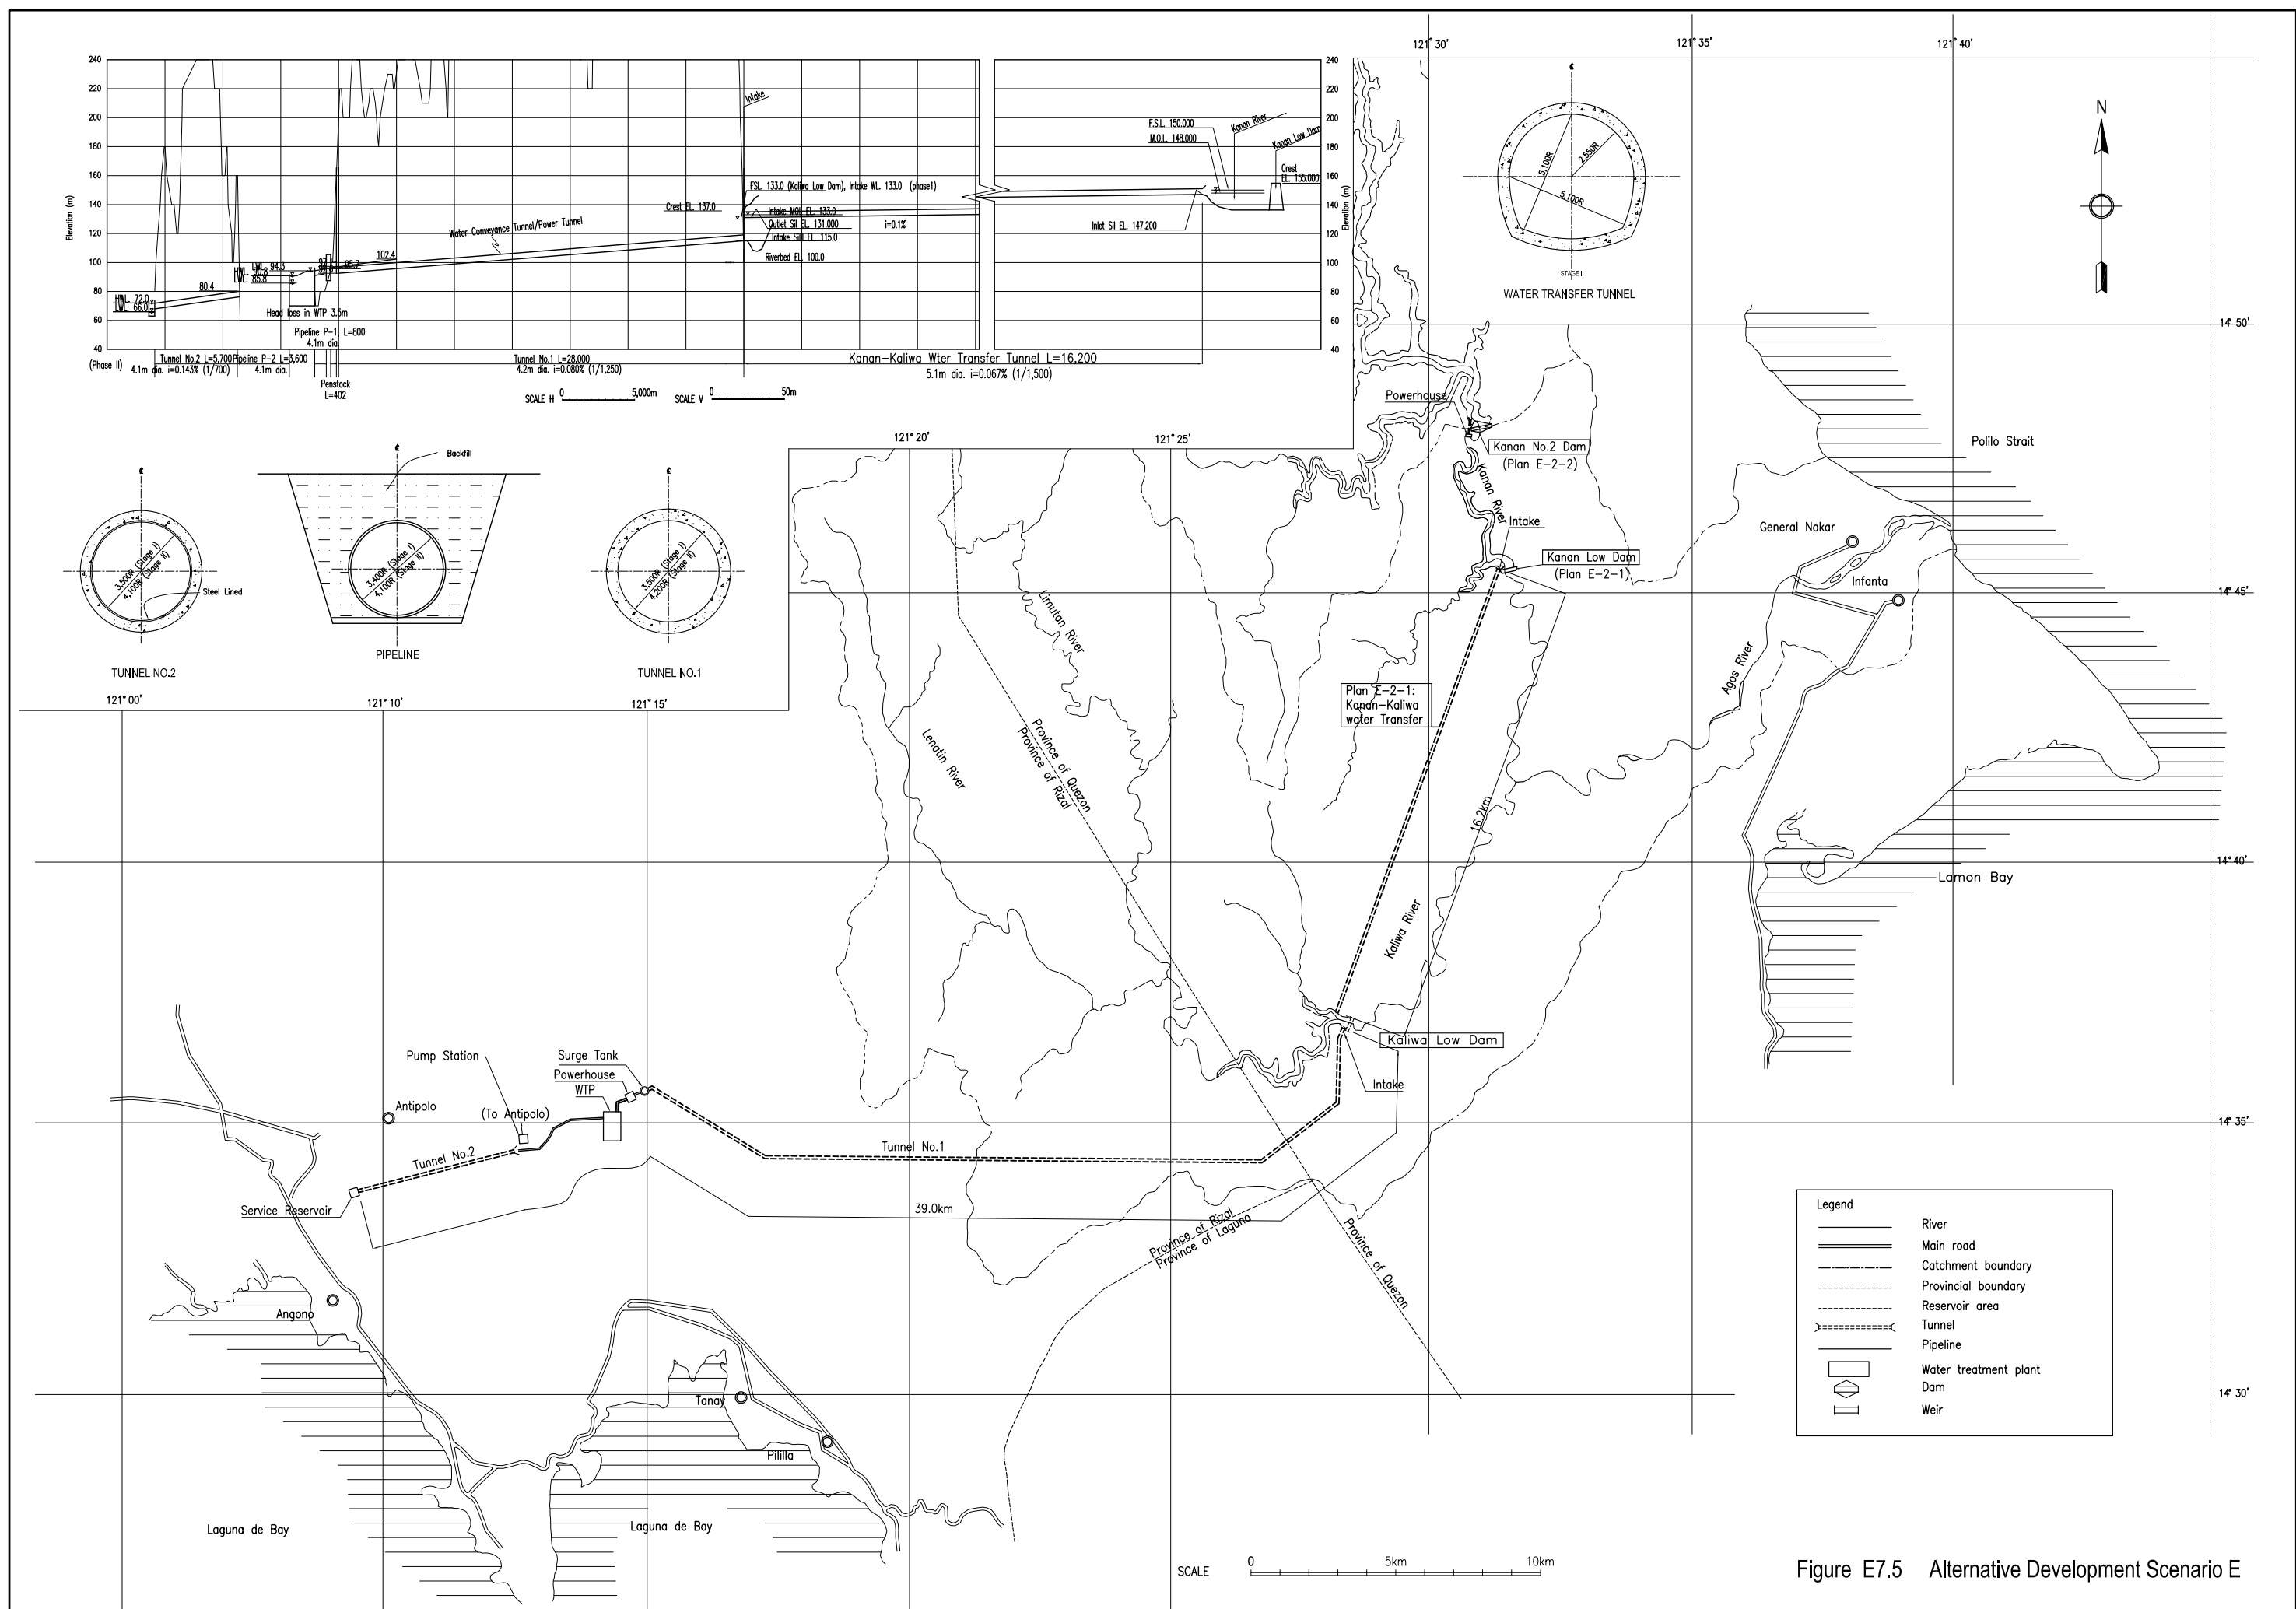


Figure E7.5 Alternative Development Scenario E

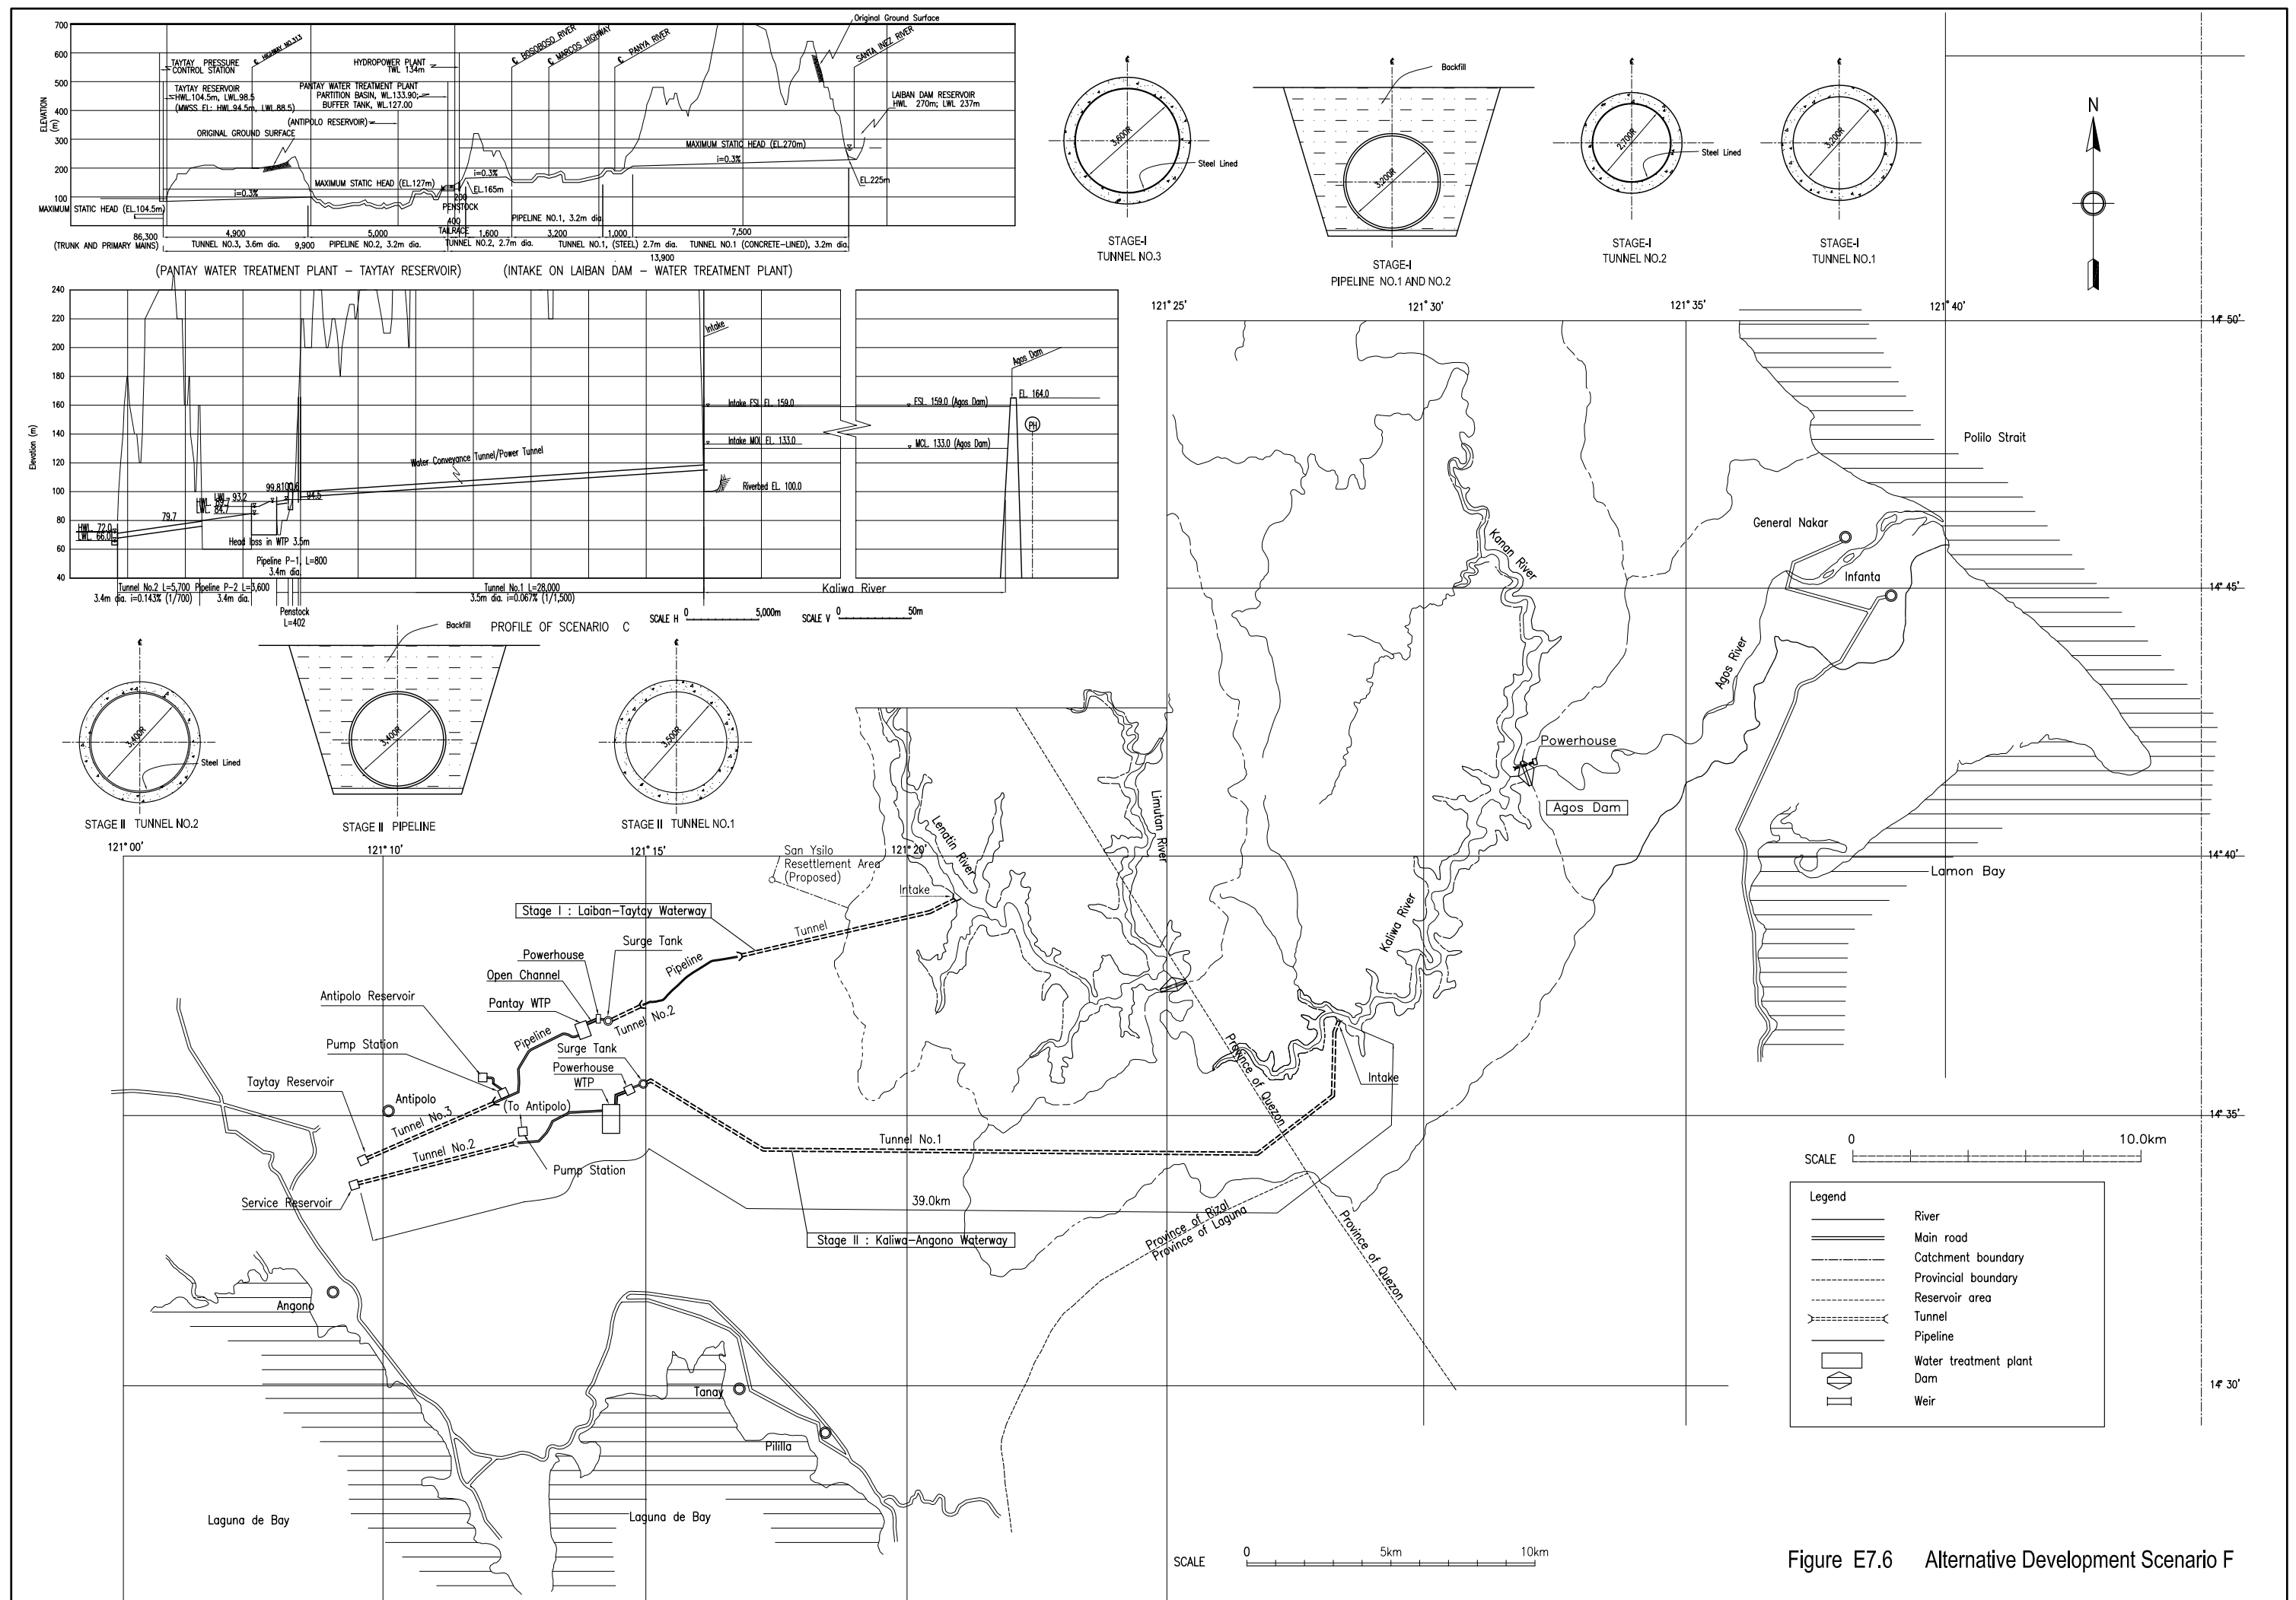


Figure E7.6 Alternative Development Scenario F

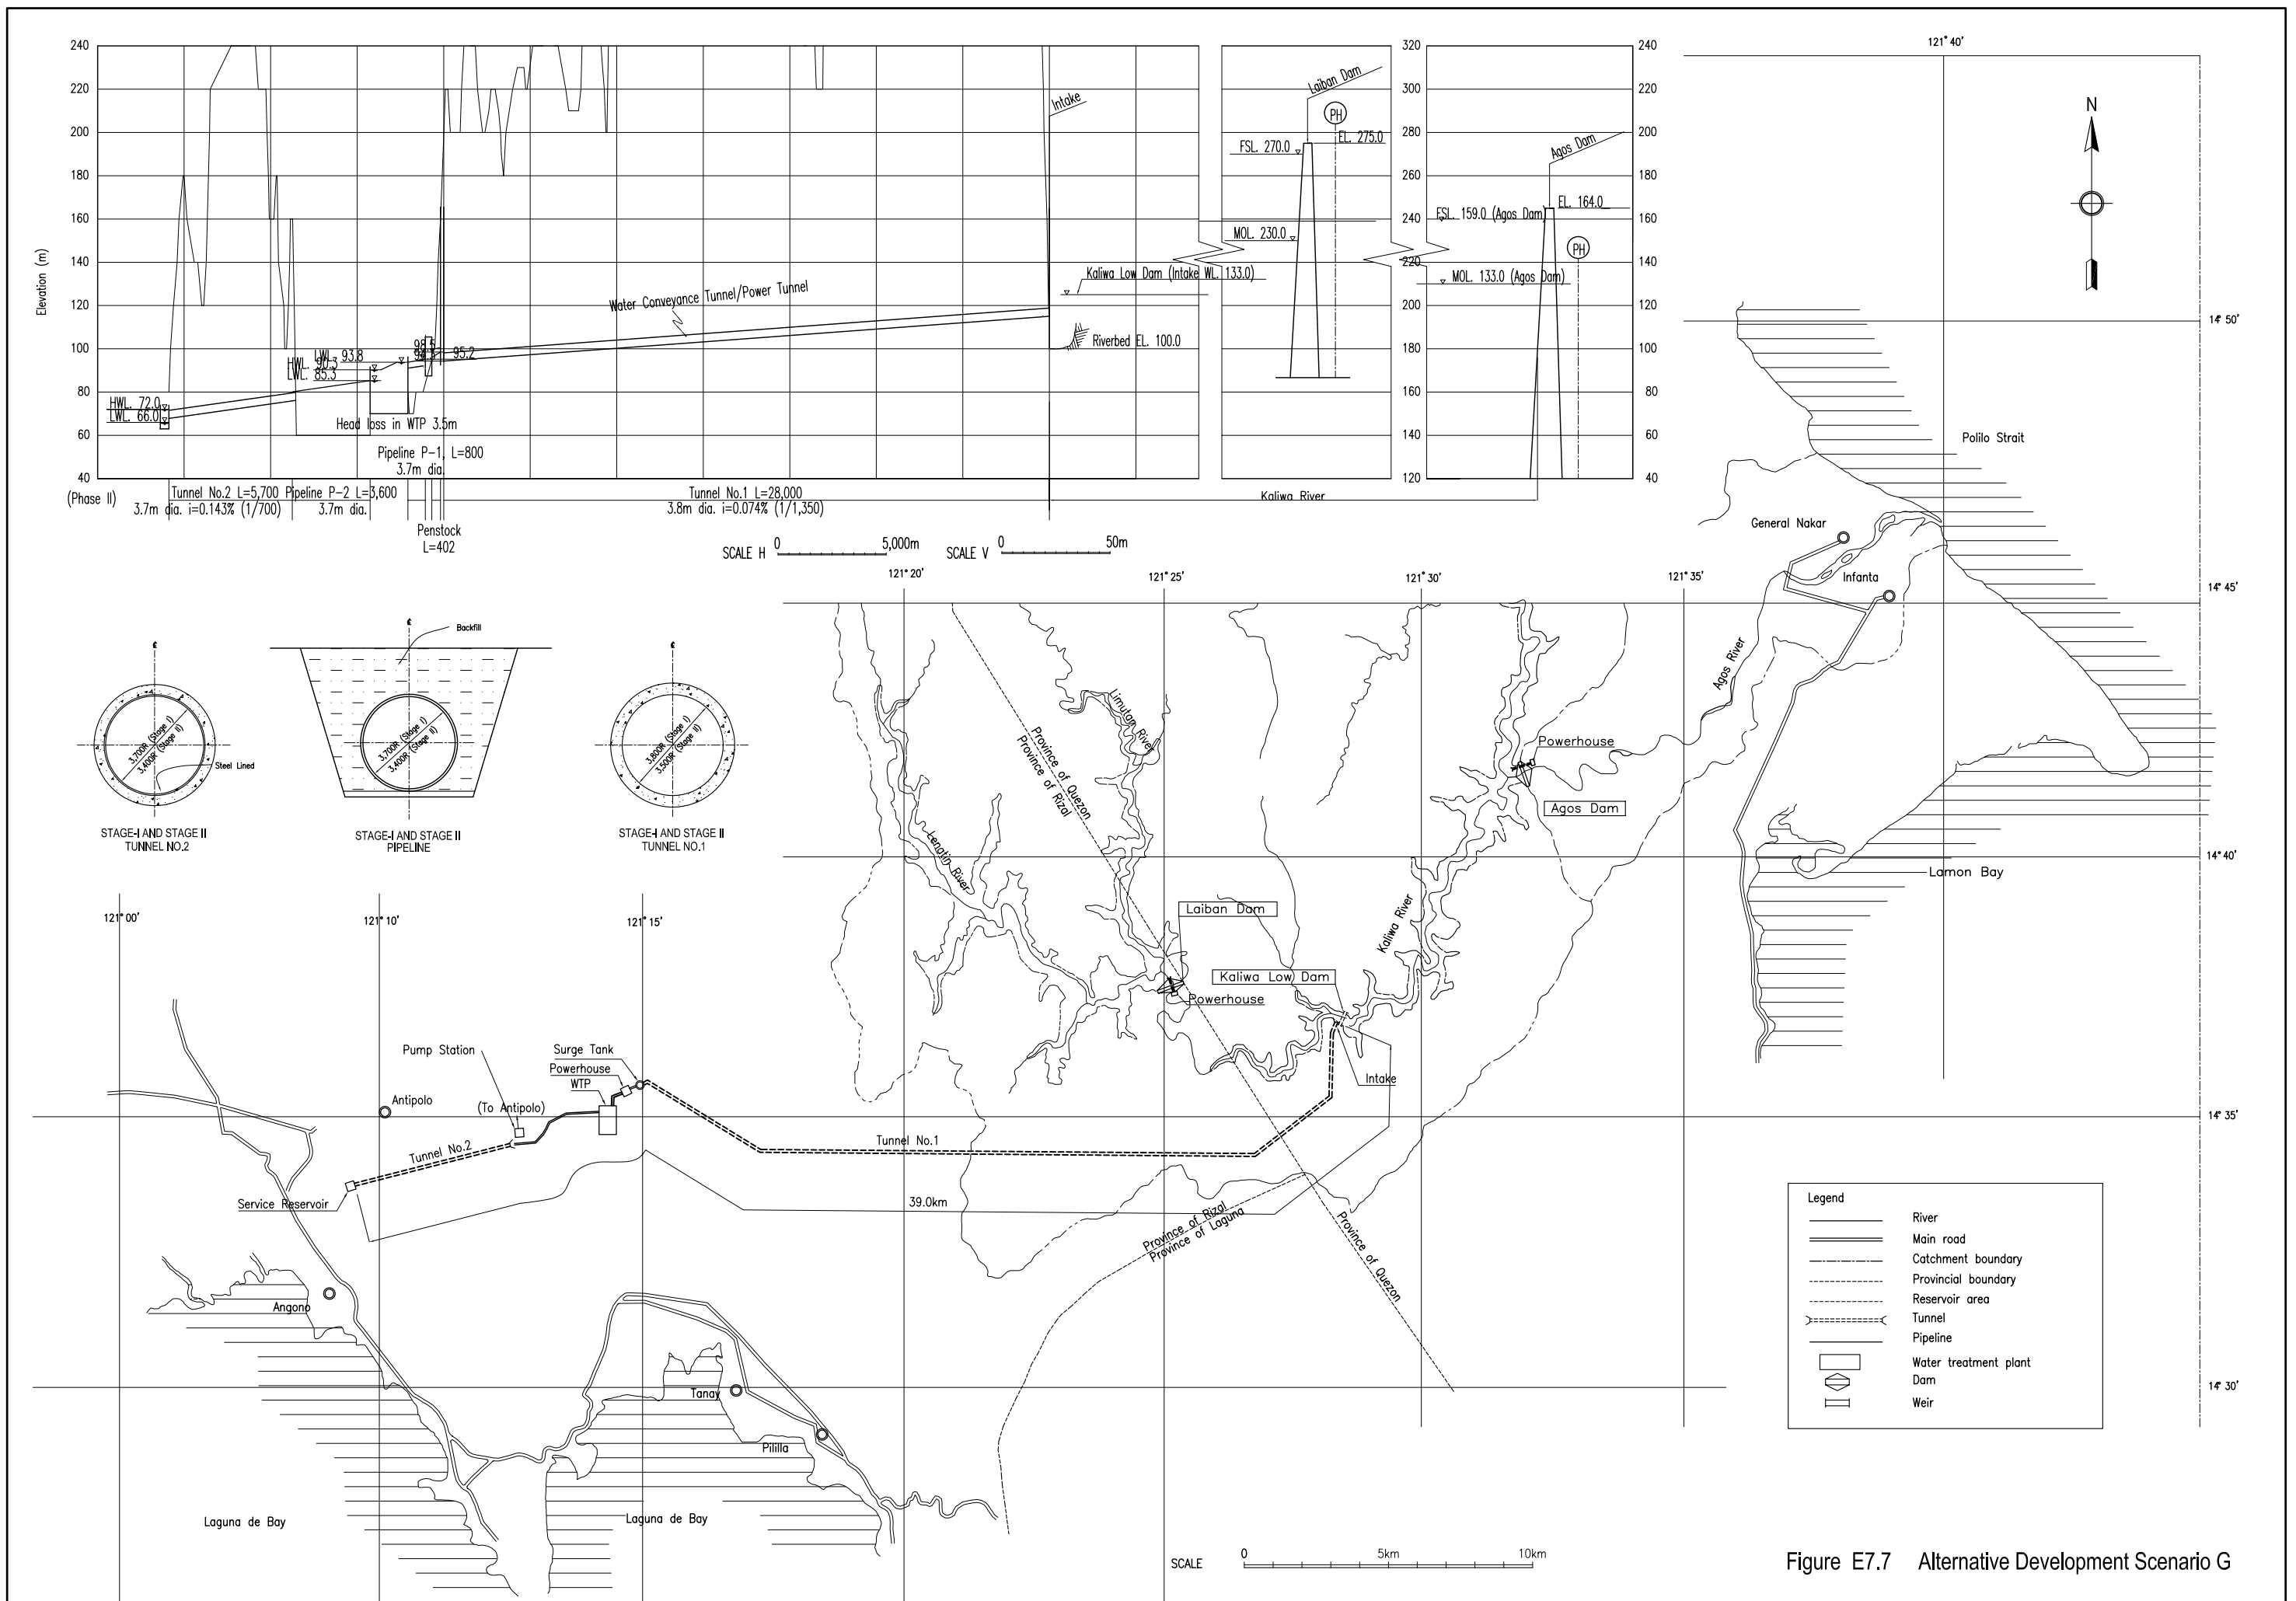


Figure E7.7 Alternative Development Scenario G