

Figure 7.7 Plan and Profile of Pipeline No.1



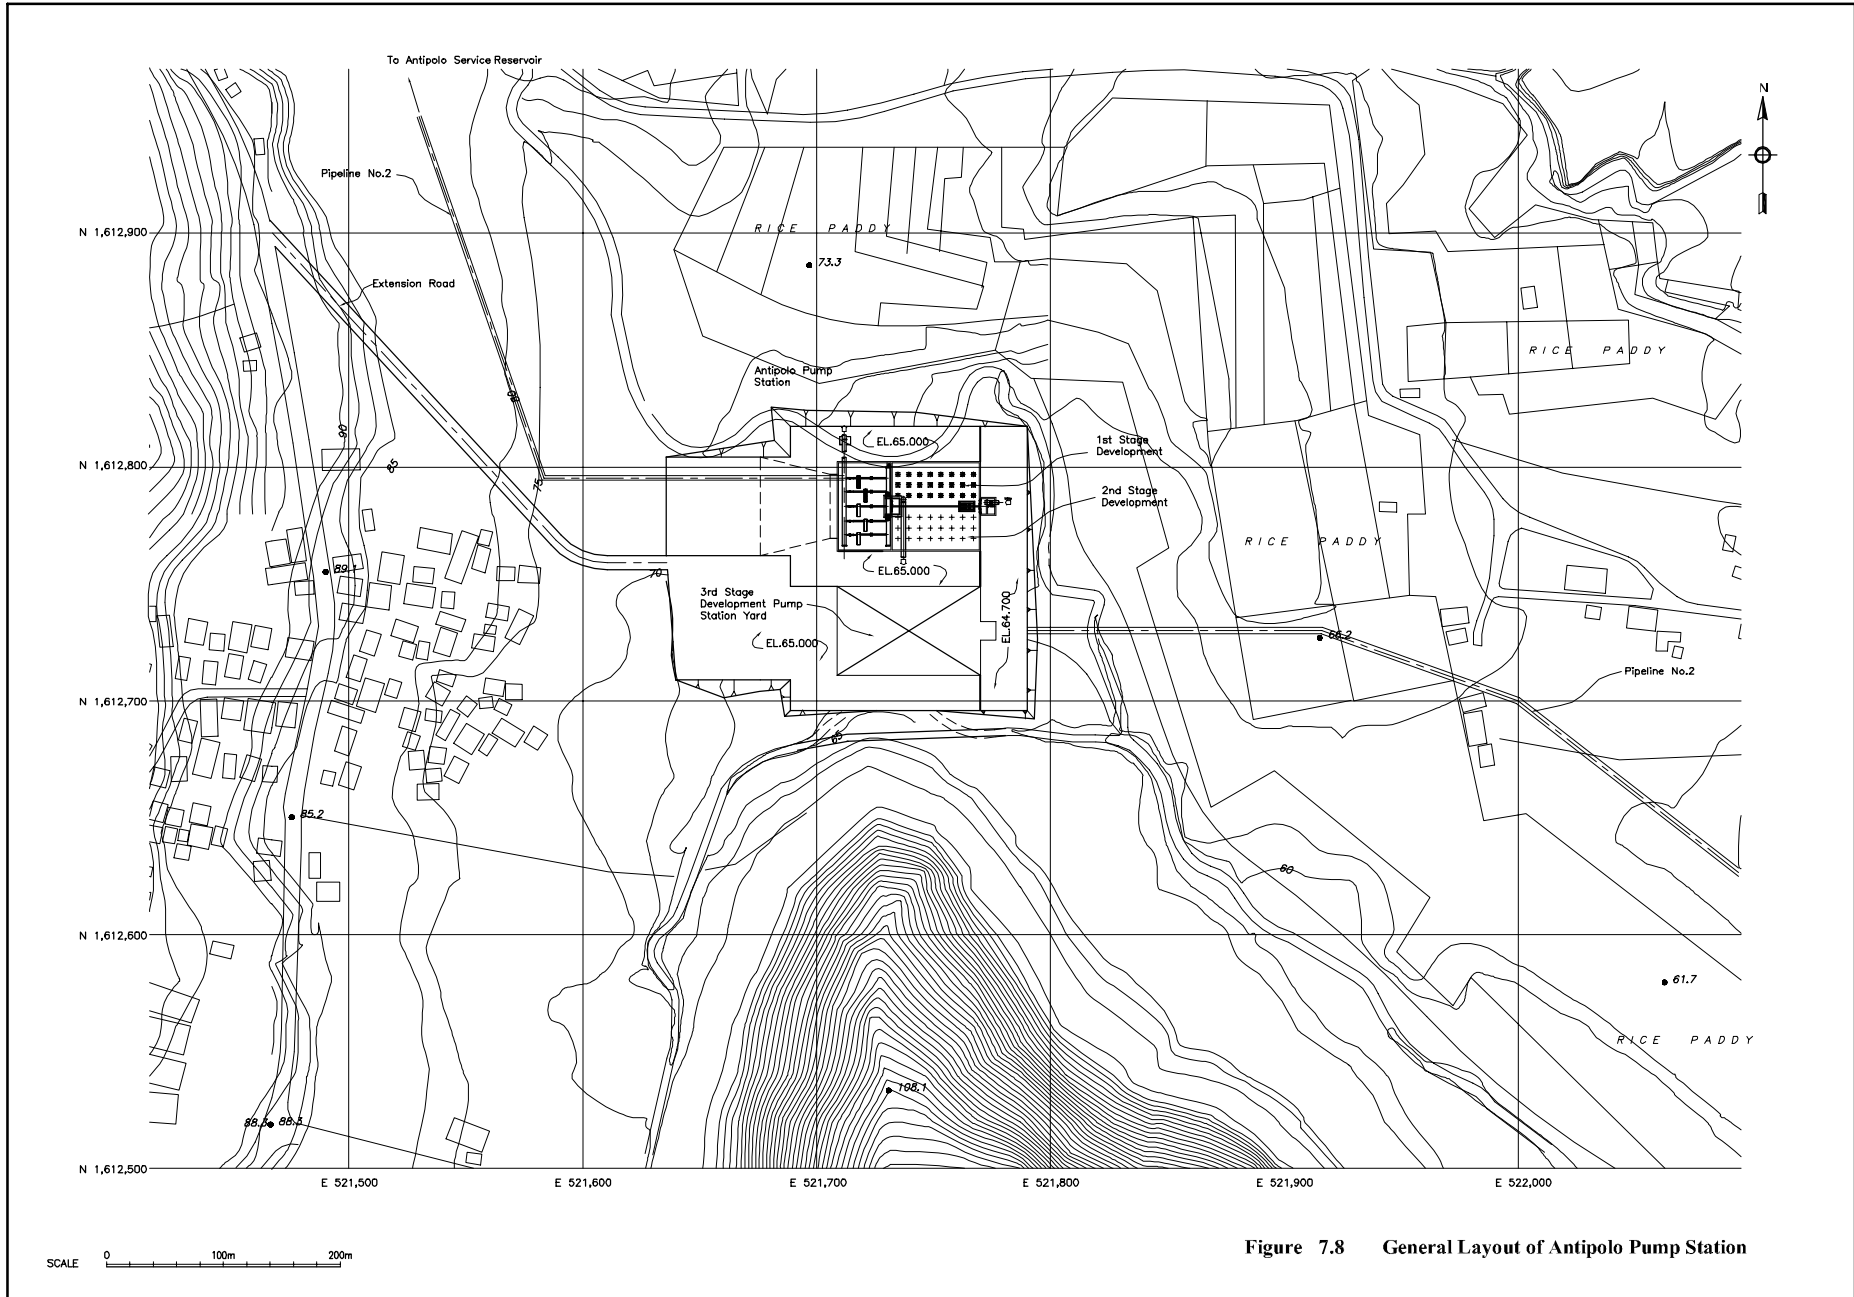


Figure 7.8 General Layout of Antipolo Pump Station

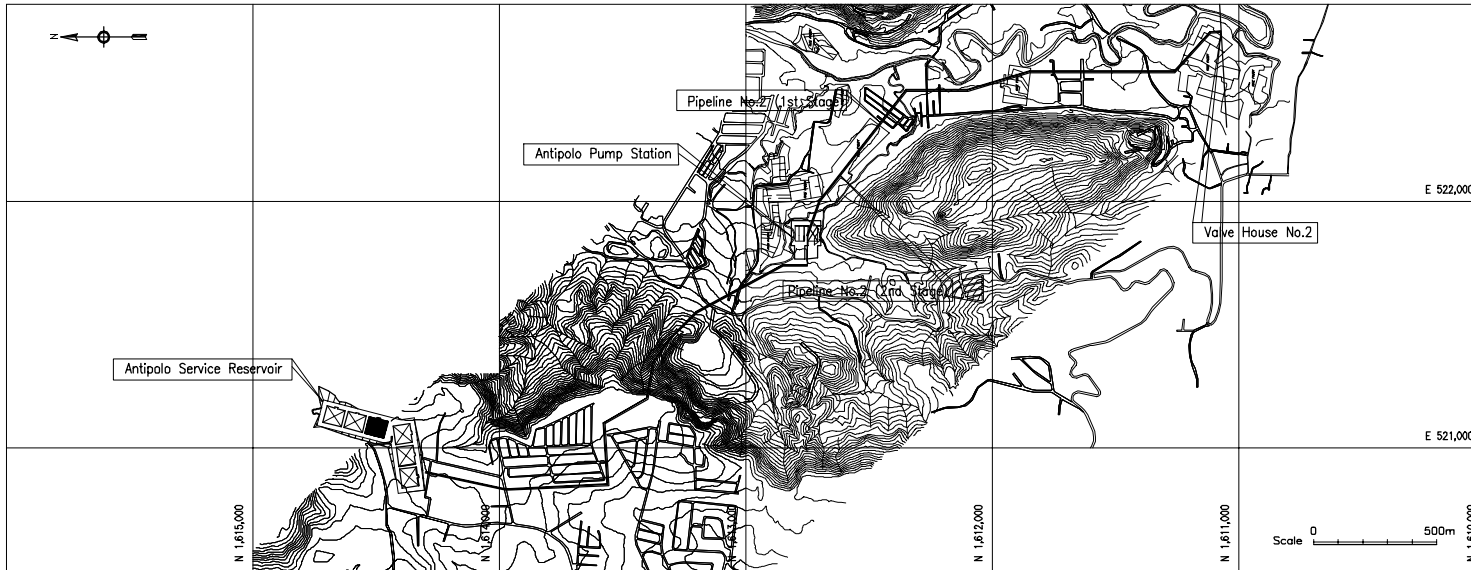

Plan

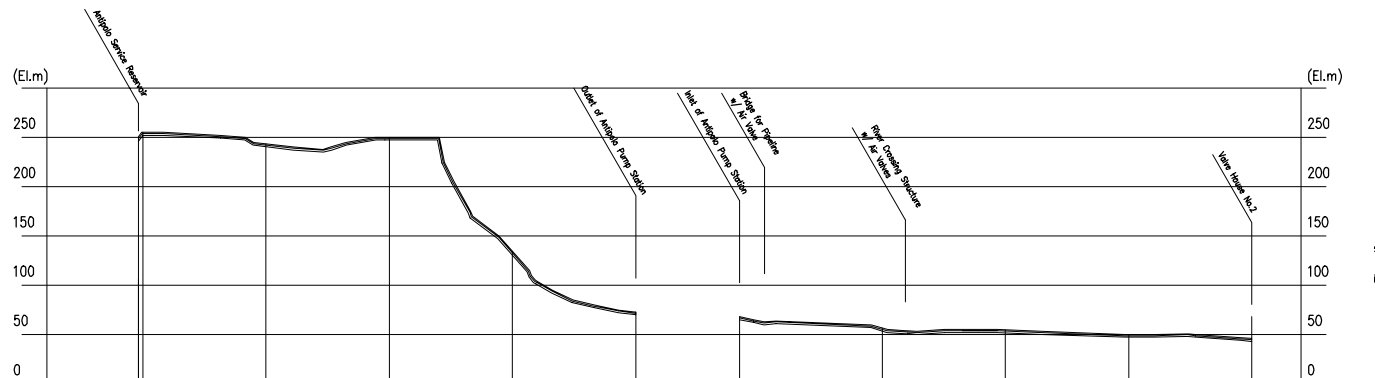

Pipeline Center Elevation			249.8	253.6		241.6		246.6		133.6		56.8		59.9	52.8		55.8		53.8		48.8		68.8	Pipeline Center Elevation
Ground Elevation		207.00	251	255		243		250		135		73		68	64		57		55		50		68	Ground Elevation
Total Distance		207.00	251	255		243		250		135		73		68	64		57		55		50		68	Total Distance
Distance		500.00	500.00	500.00		500.00		500.00		500.00		500.00		500.00	500.00		500.00		500.00		500.00		500.00	Distance
No. of Point		No.12	17	No.11		No.10		No.9		No.8		No.7		No.6	No.5		No.4		No.3		No.2		No.1	No. of Point

Profile

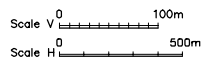


Figure 7.9 Plan and Profile of Pipeline No.2

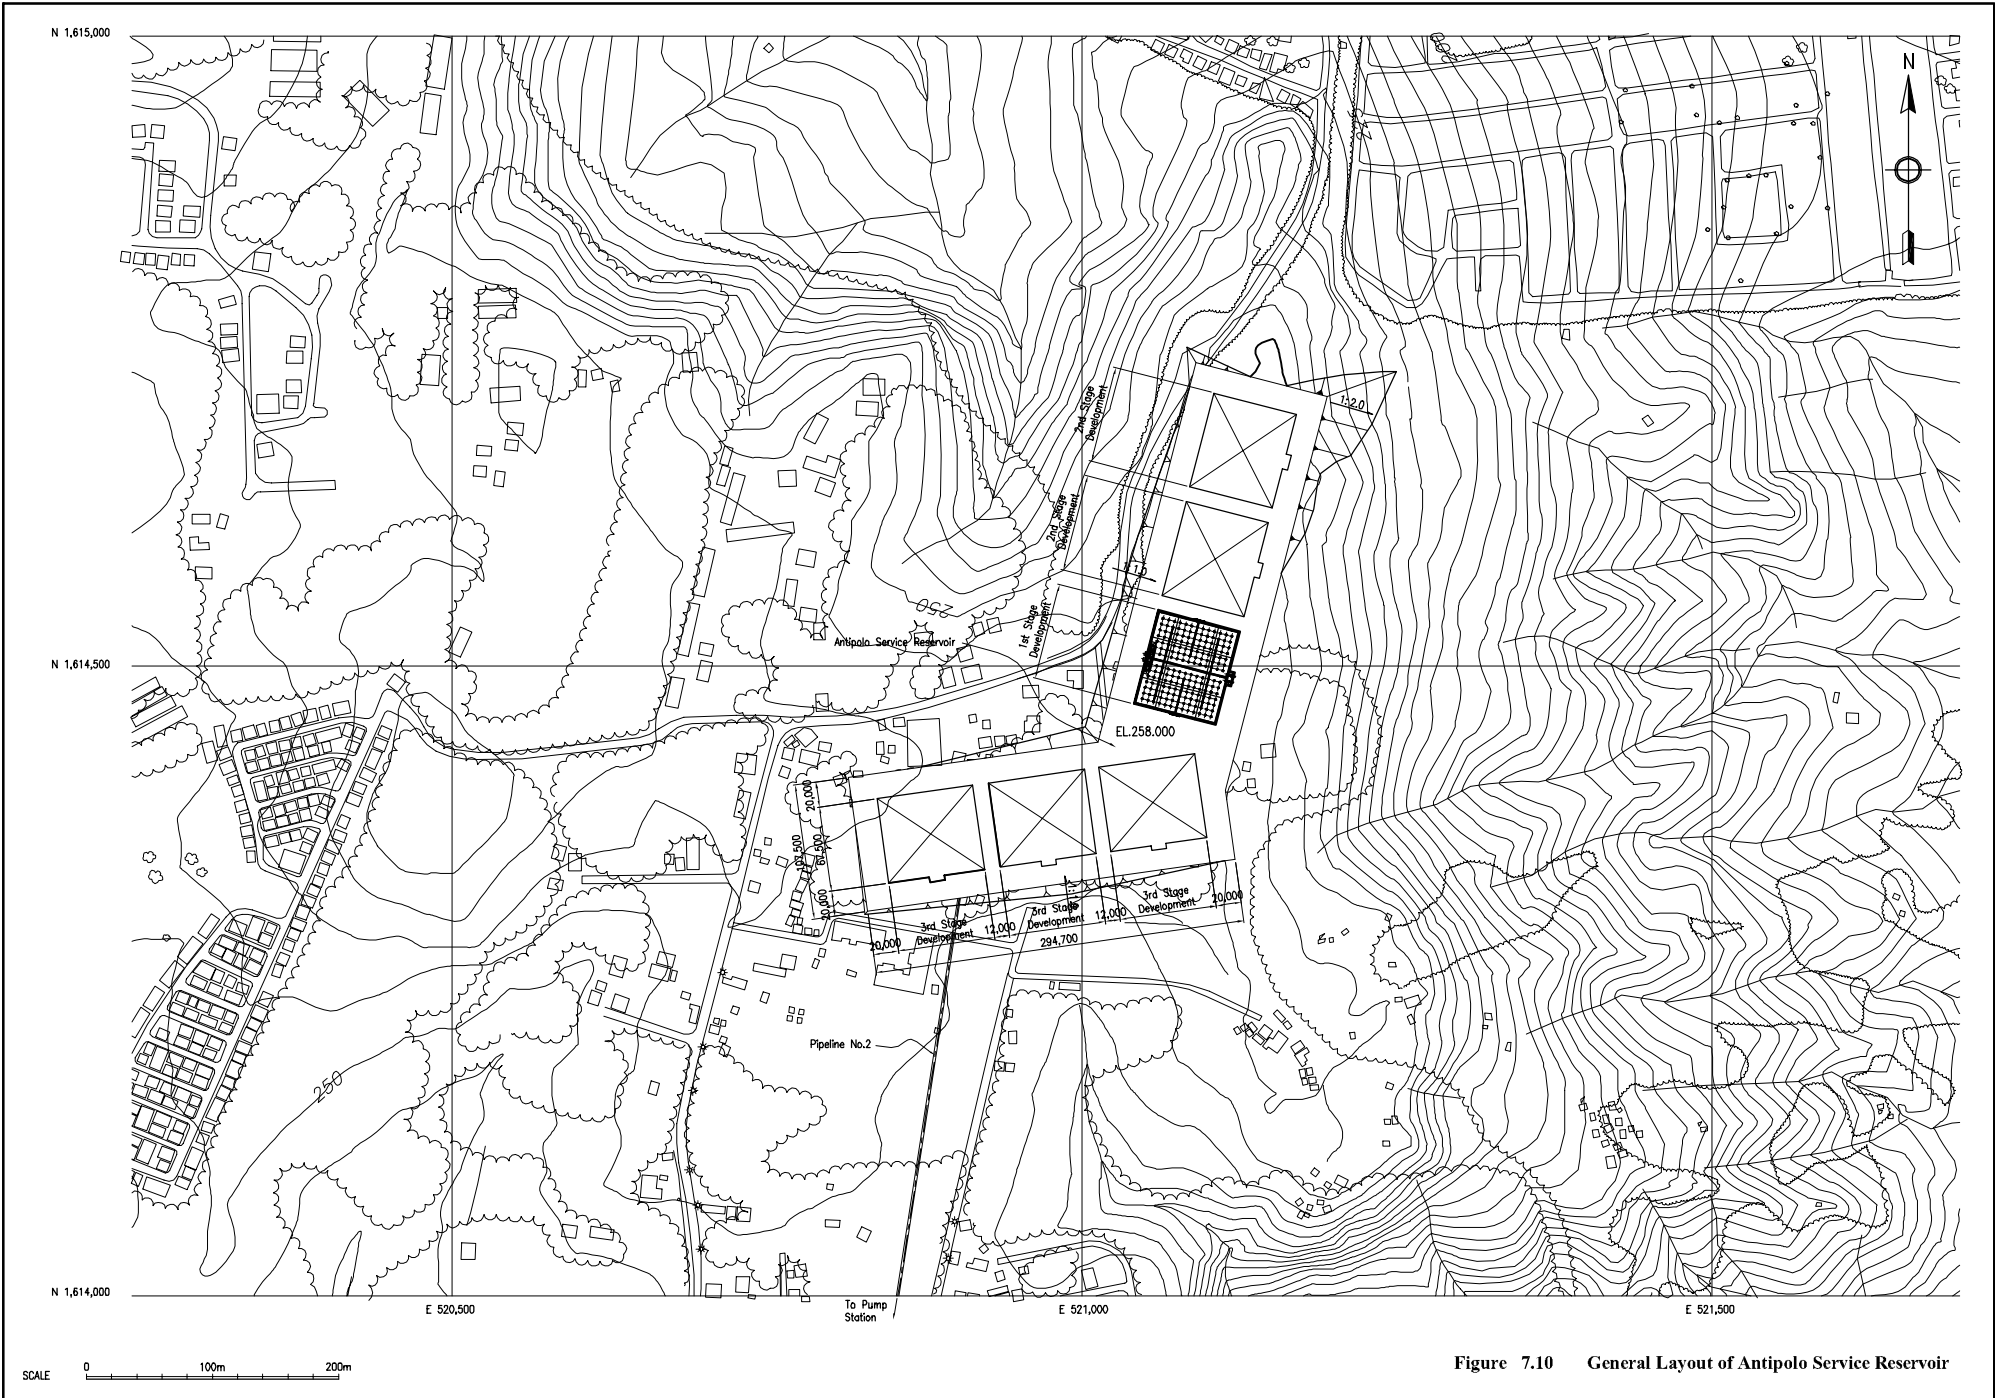


Figure 7.10 General Layout of Antipolo Service Reservoir