




PLAN SCALE A

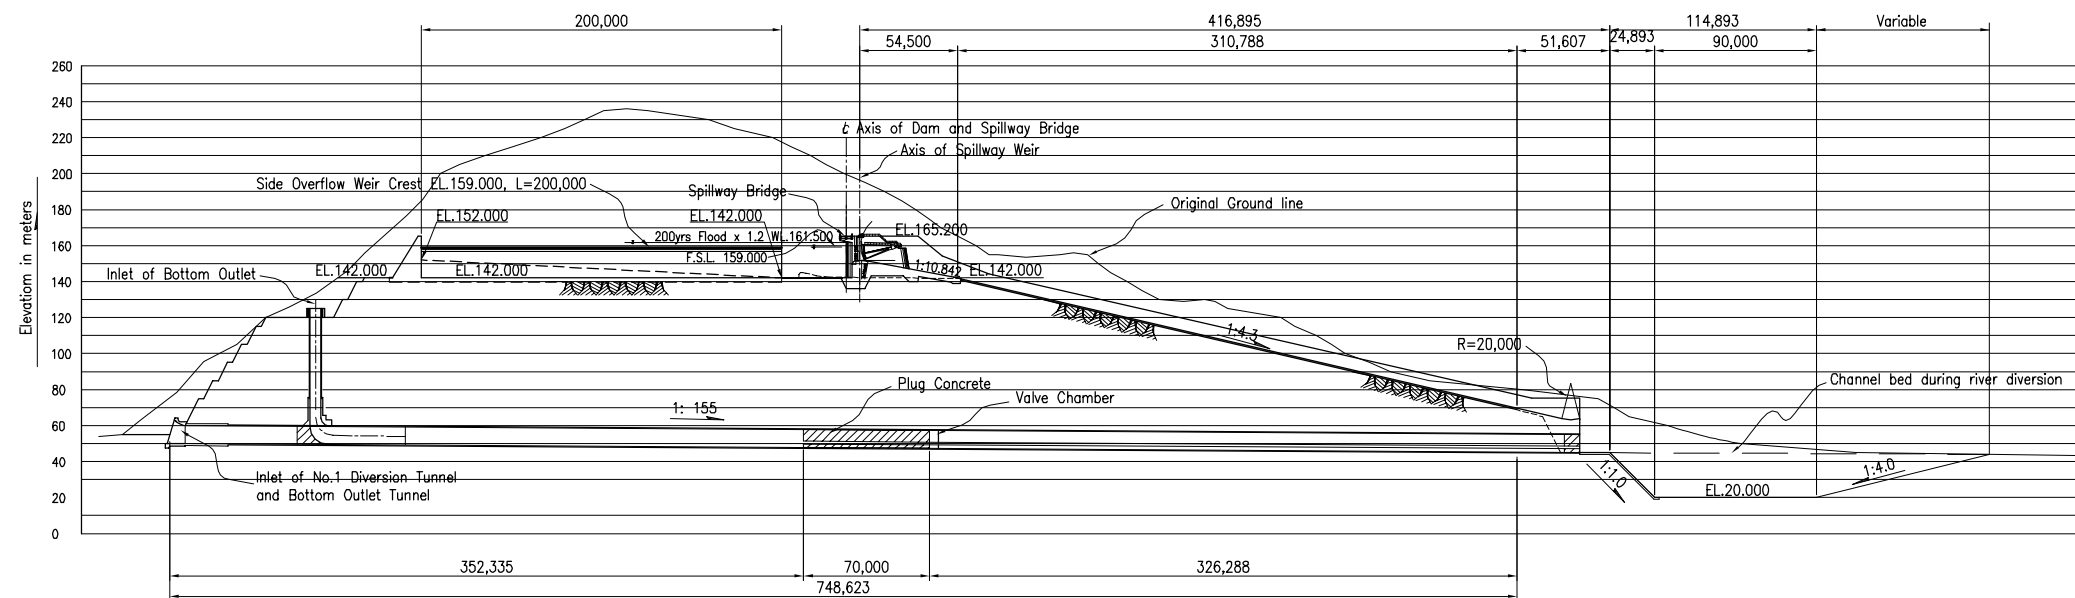

PROFILE SCALE A

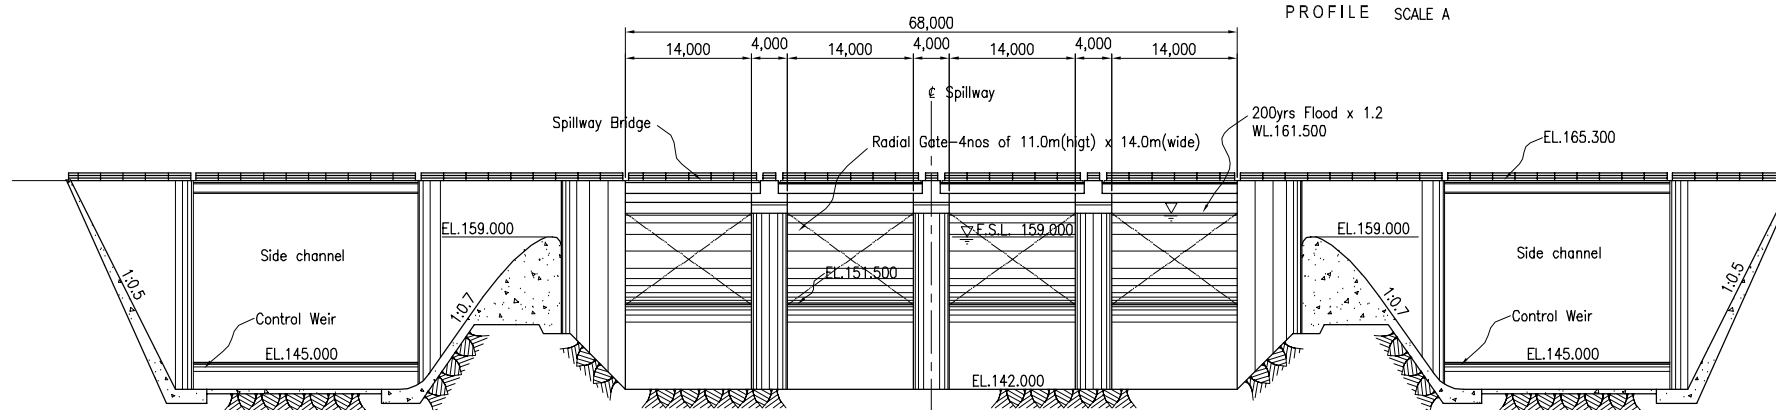

SECTION A-A SCALE B

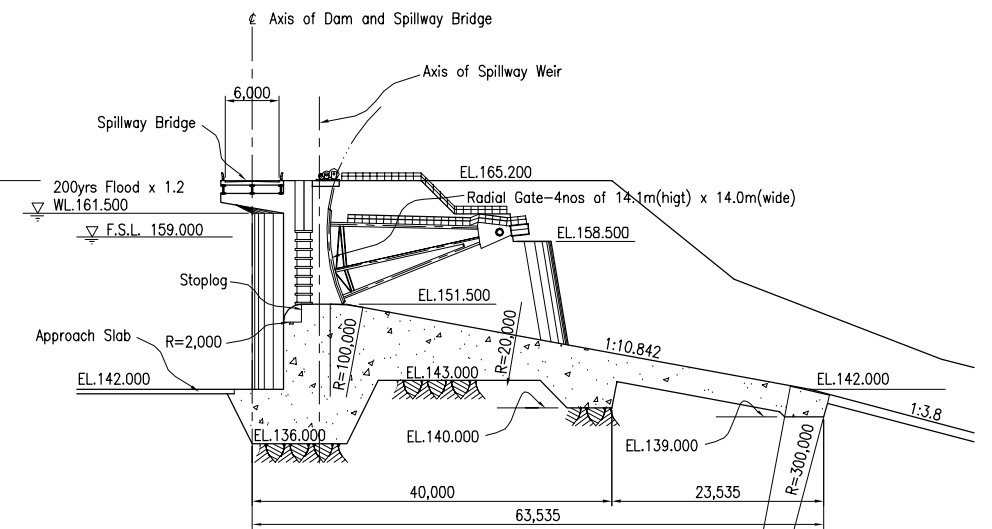

SECTION B-B SCALE B

Figure F3.9 Plan, Profile and Sections of Proposed Spillway

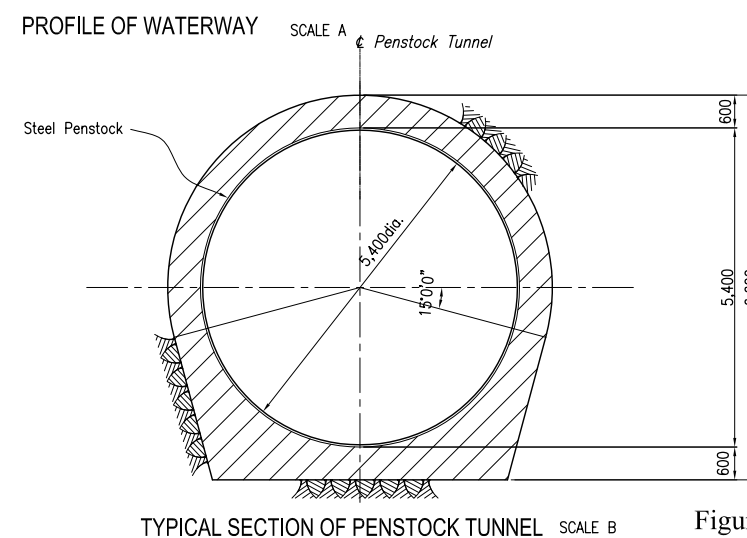
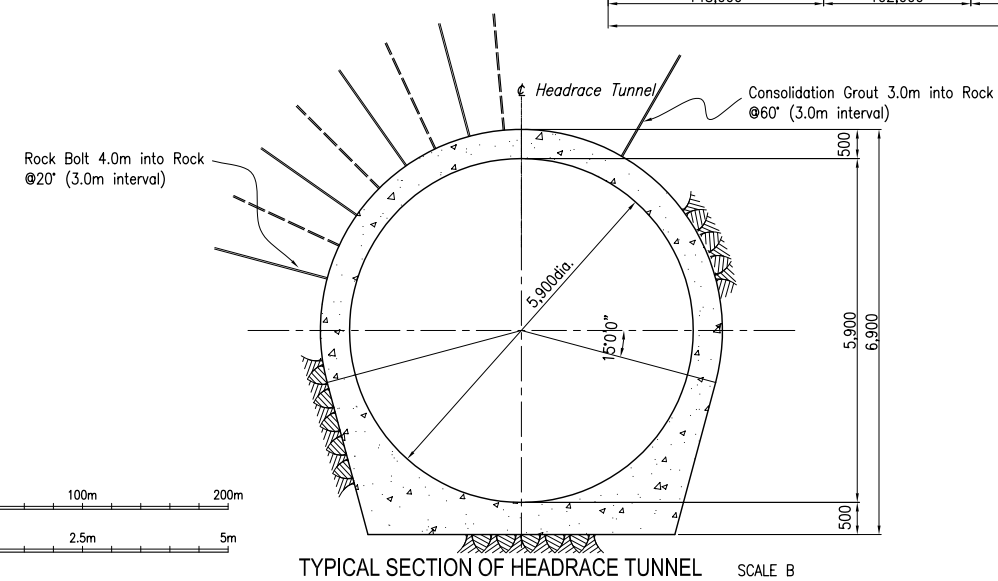
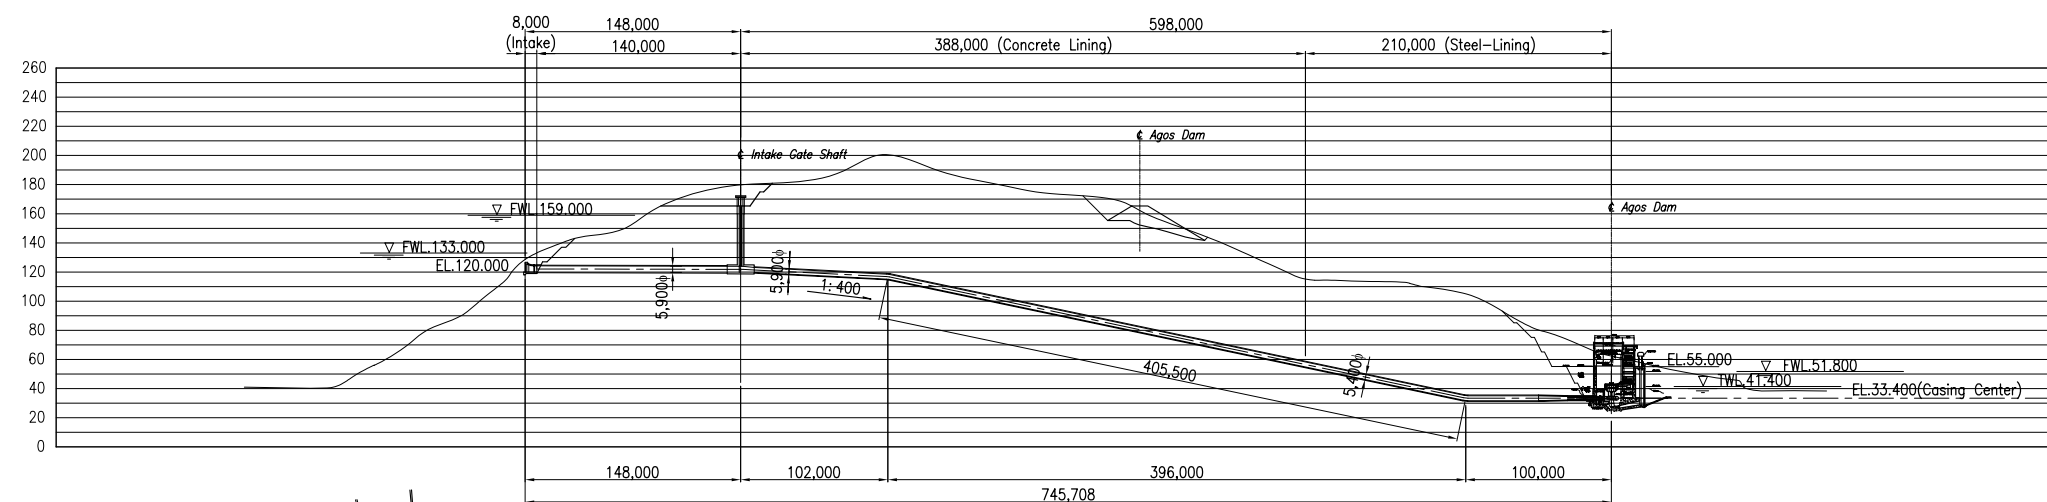
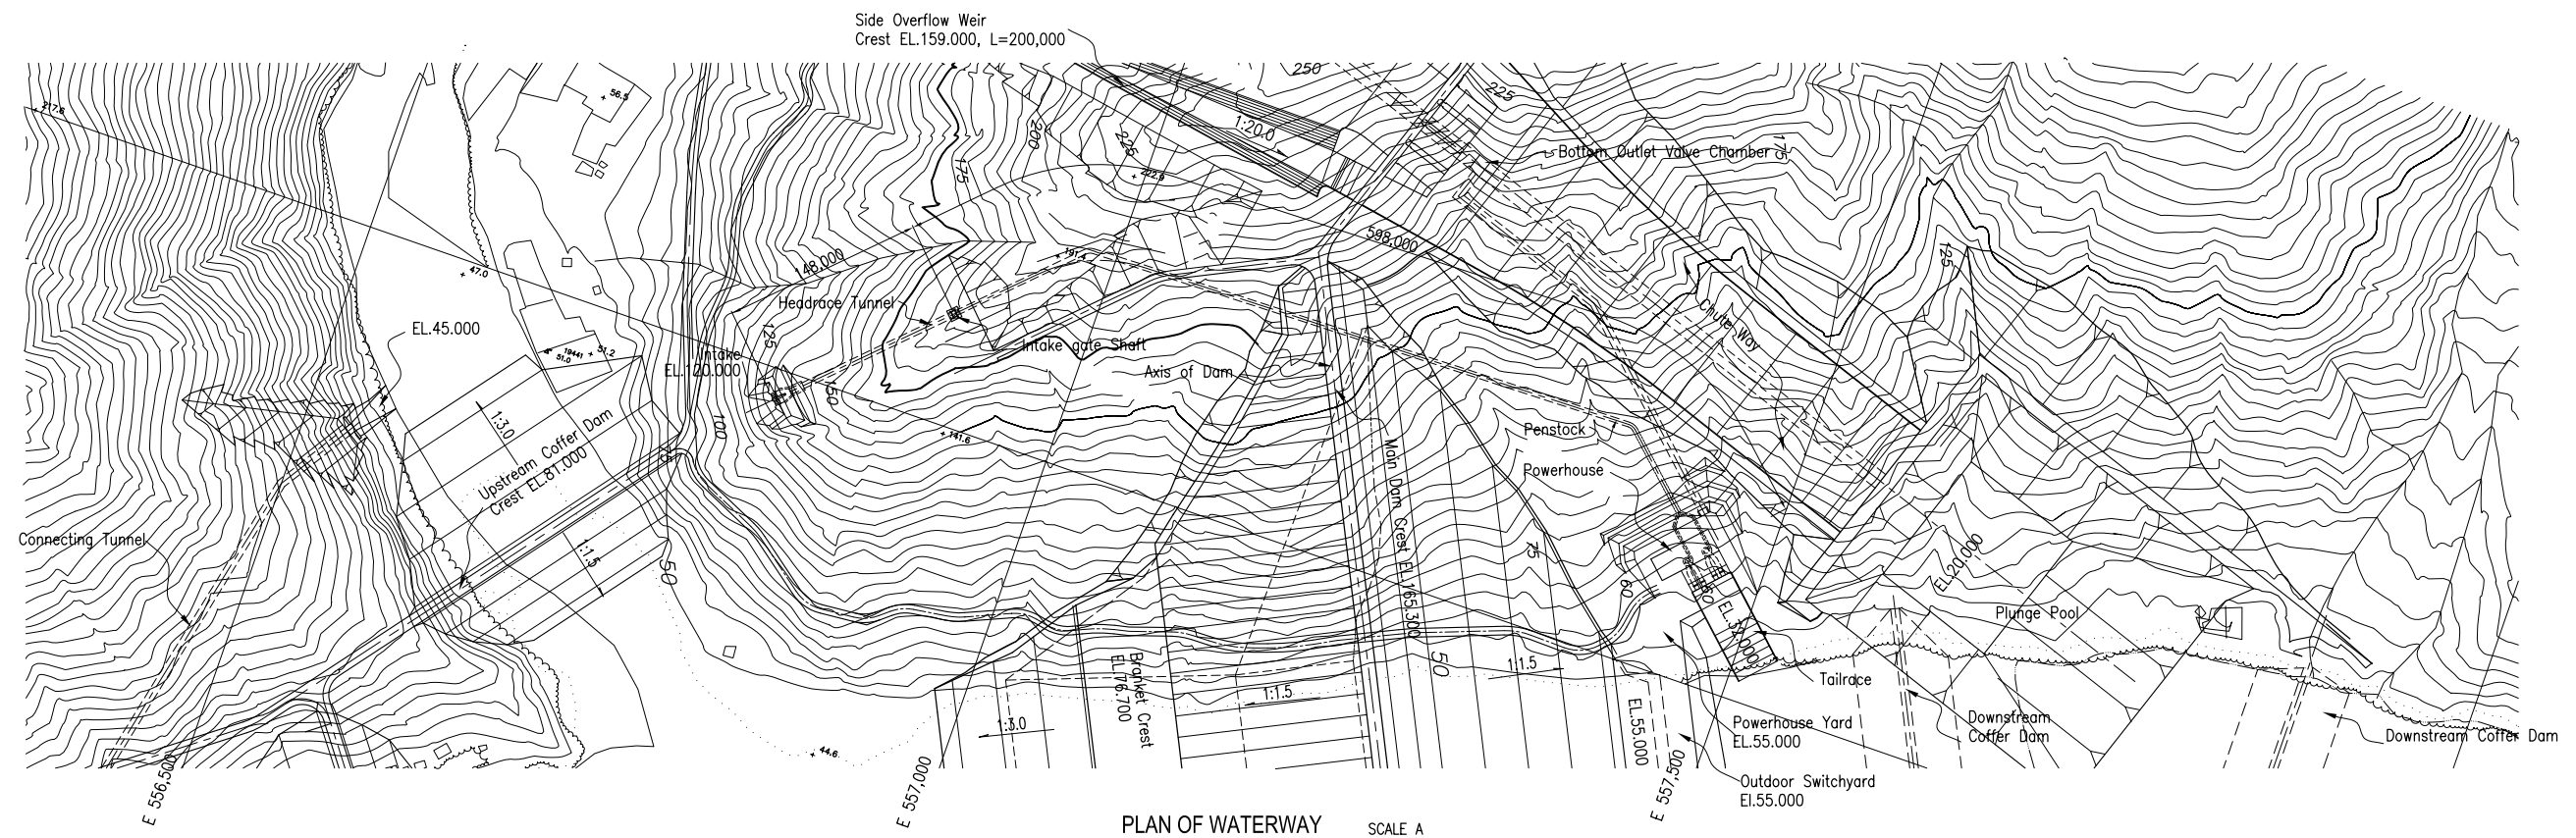
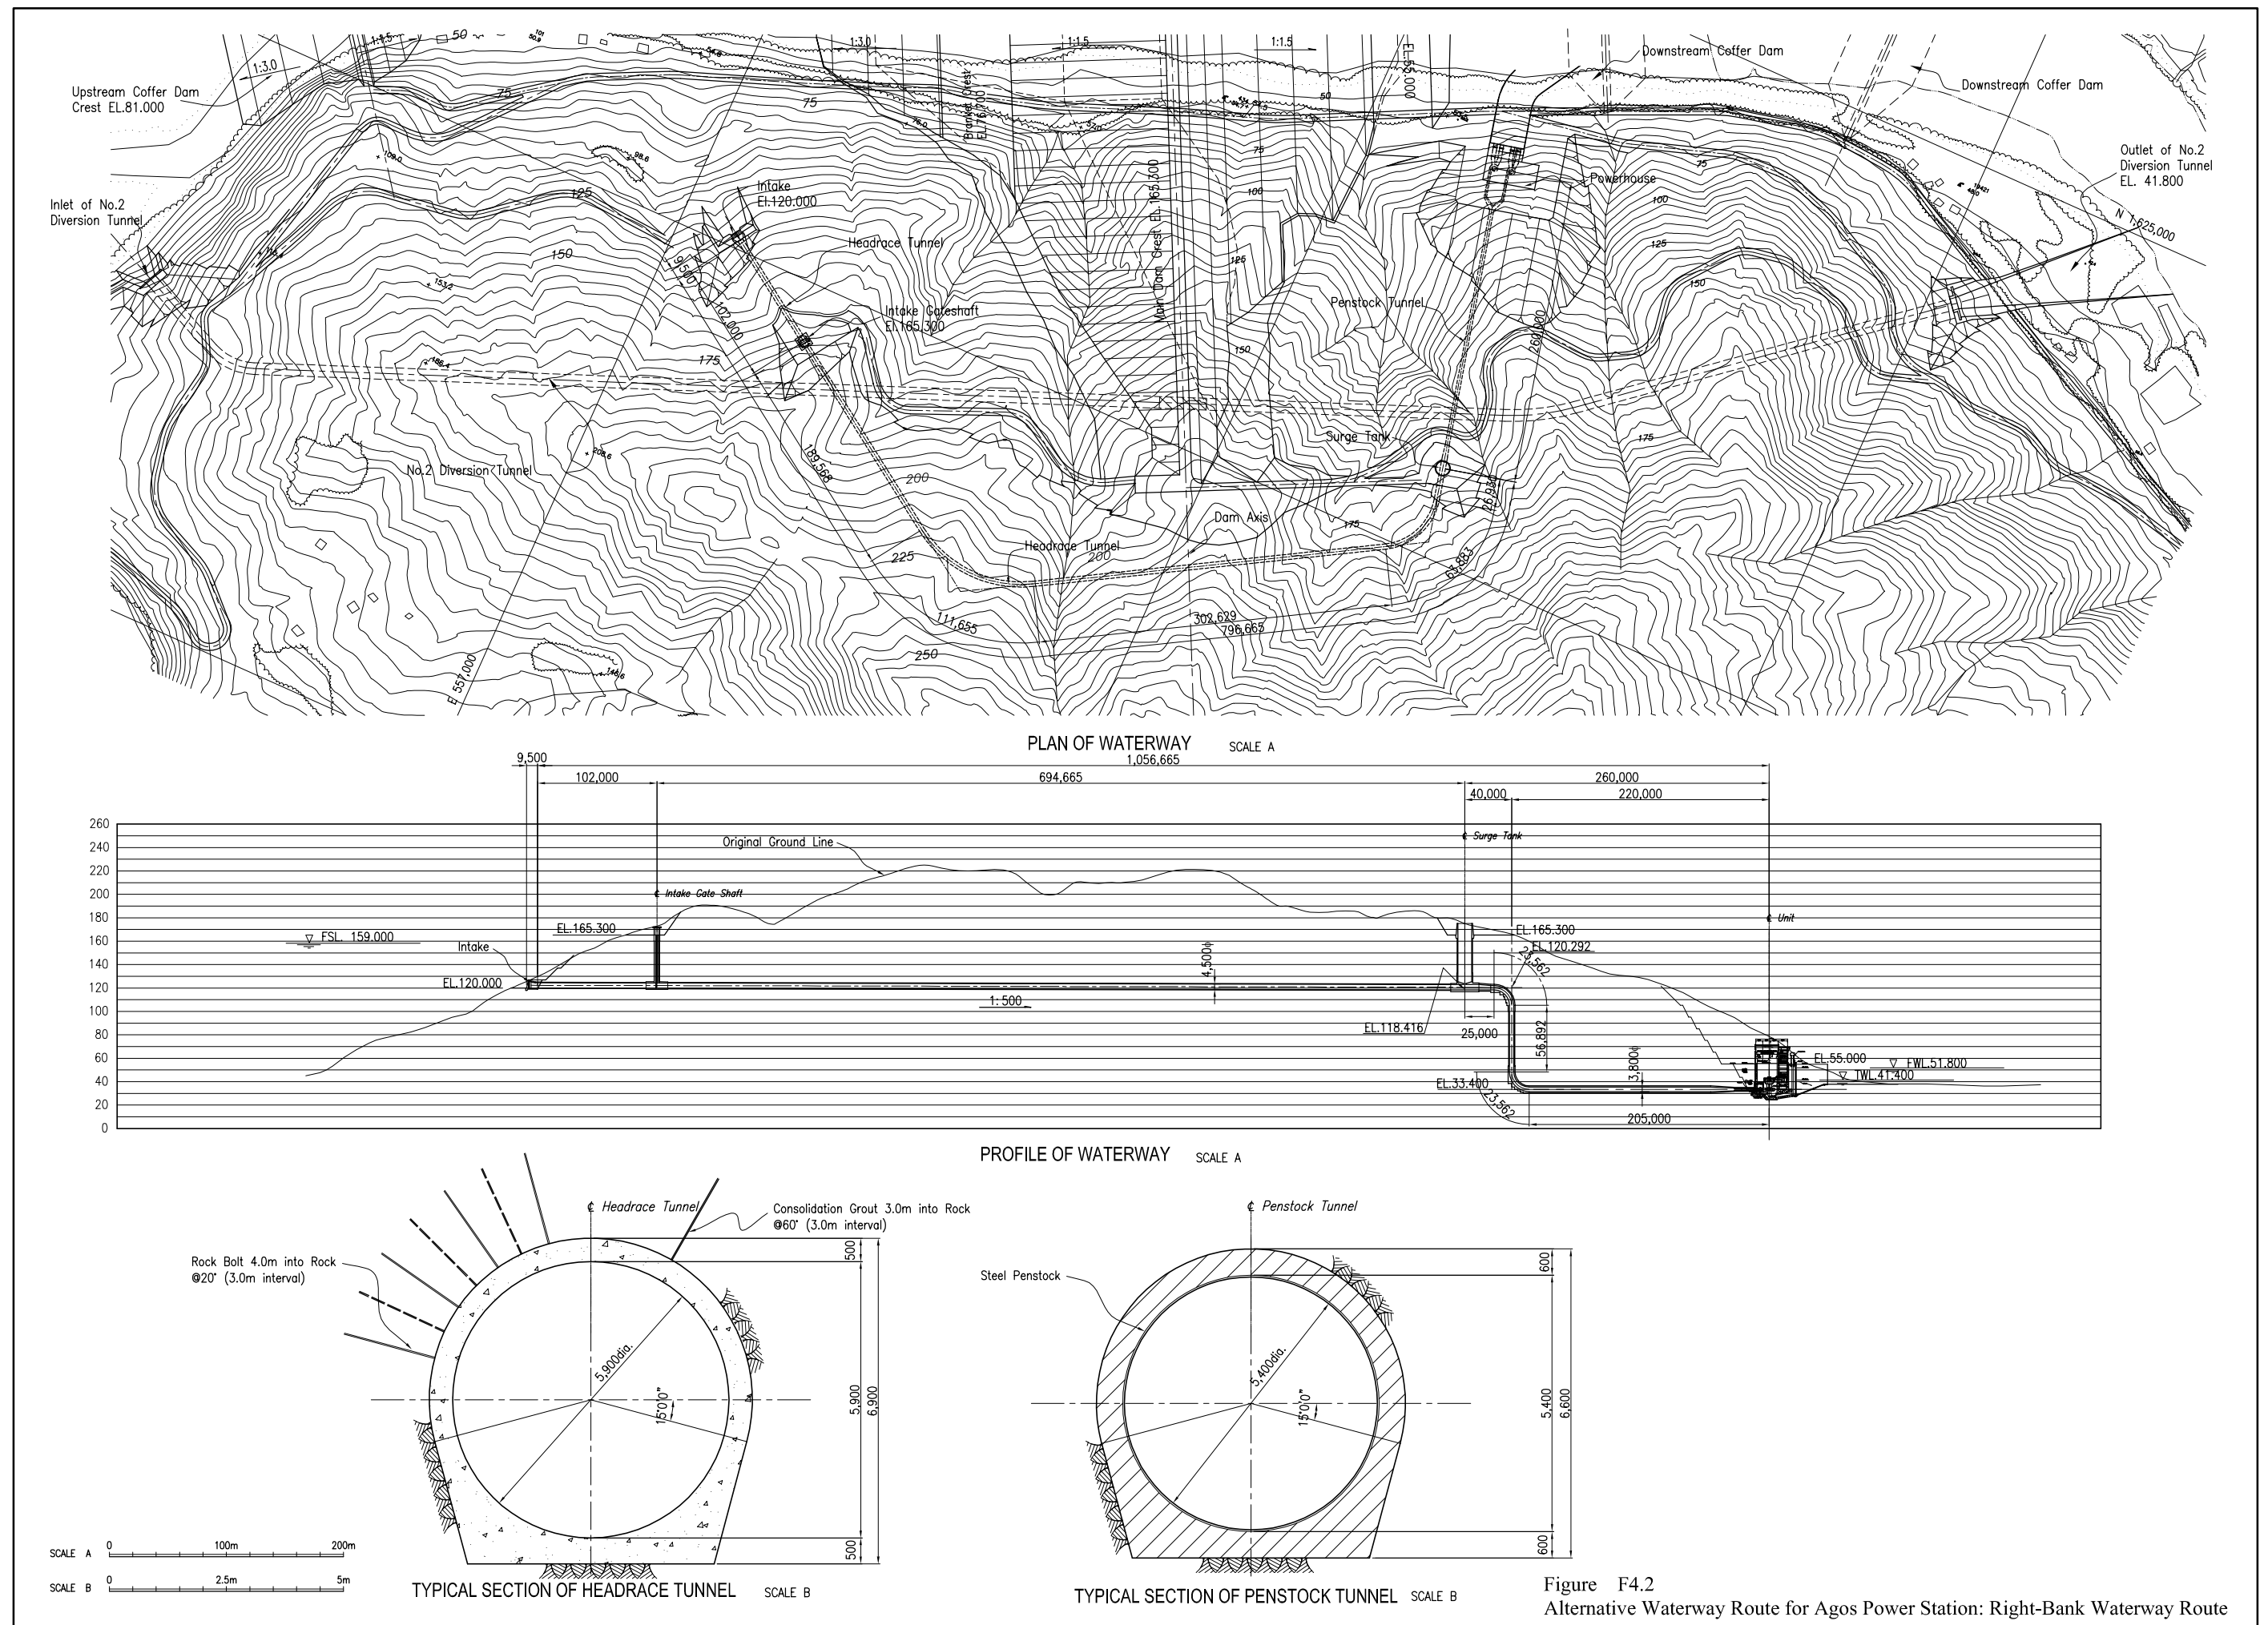


Figure F4.1 Left Bank Waterway Route for Agos Power Station (Selected)



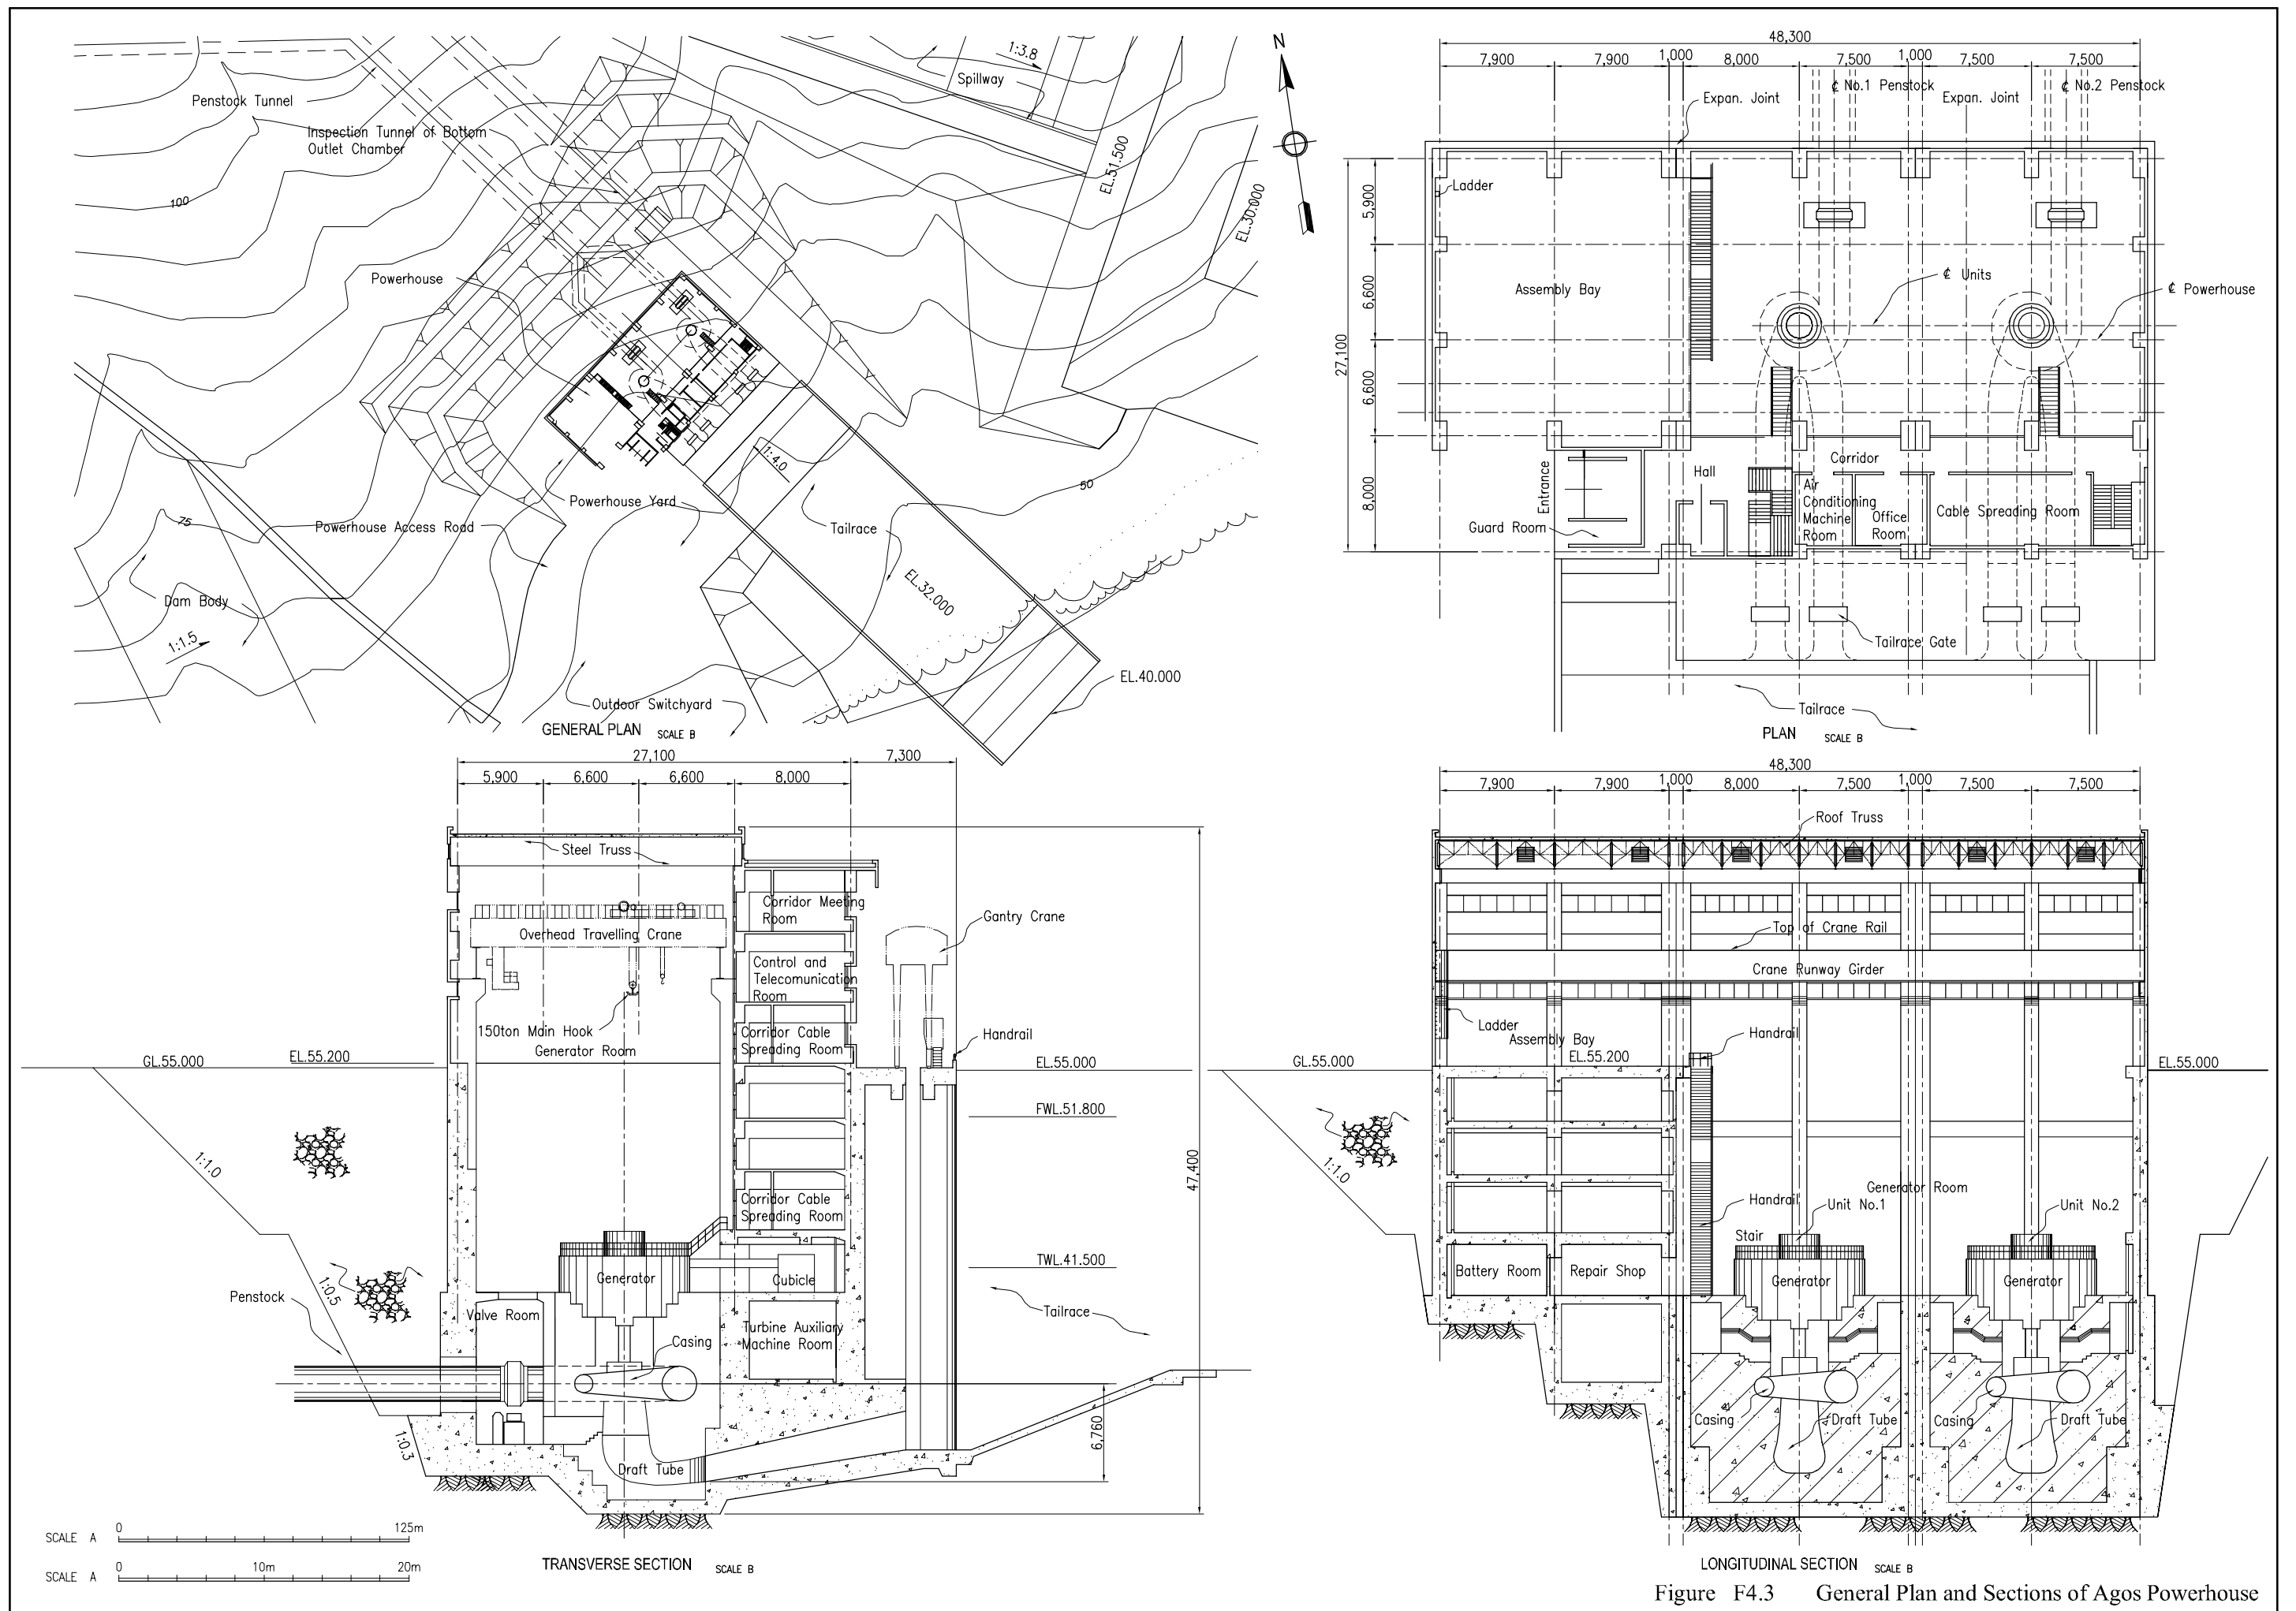


Figure F4.3 General Plan and Sections of Agos Powerhouse