

Figure G2.24 Plan Profile and Section of Valve House No.2




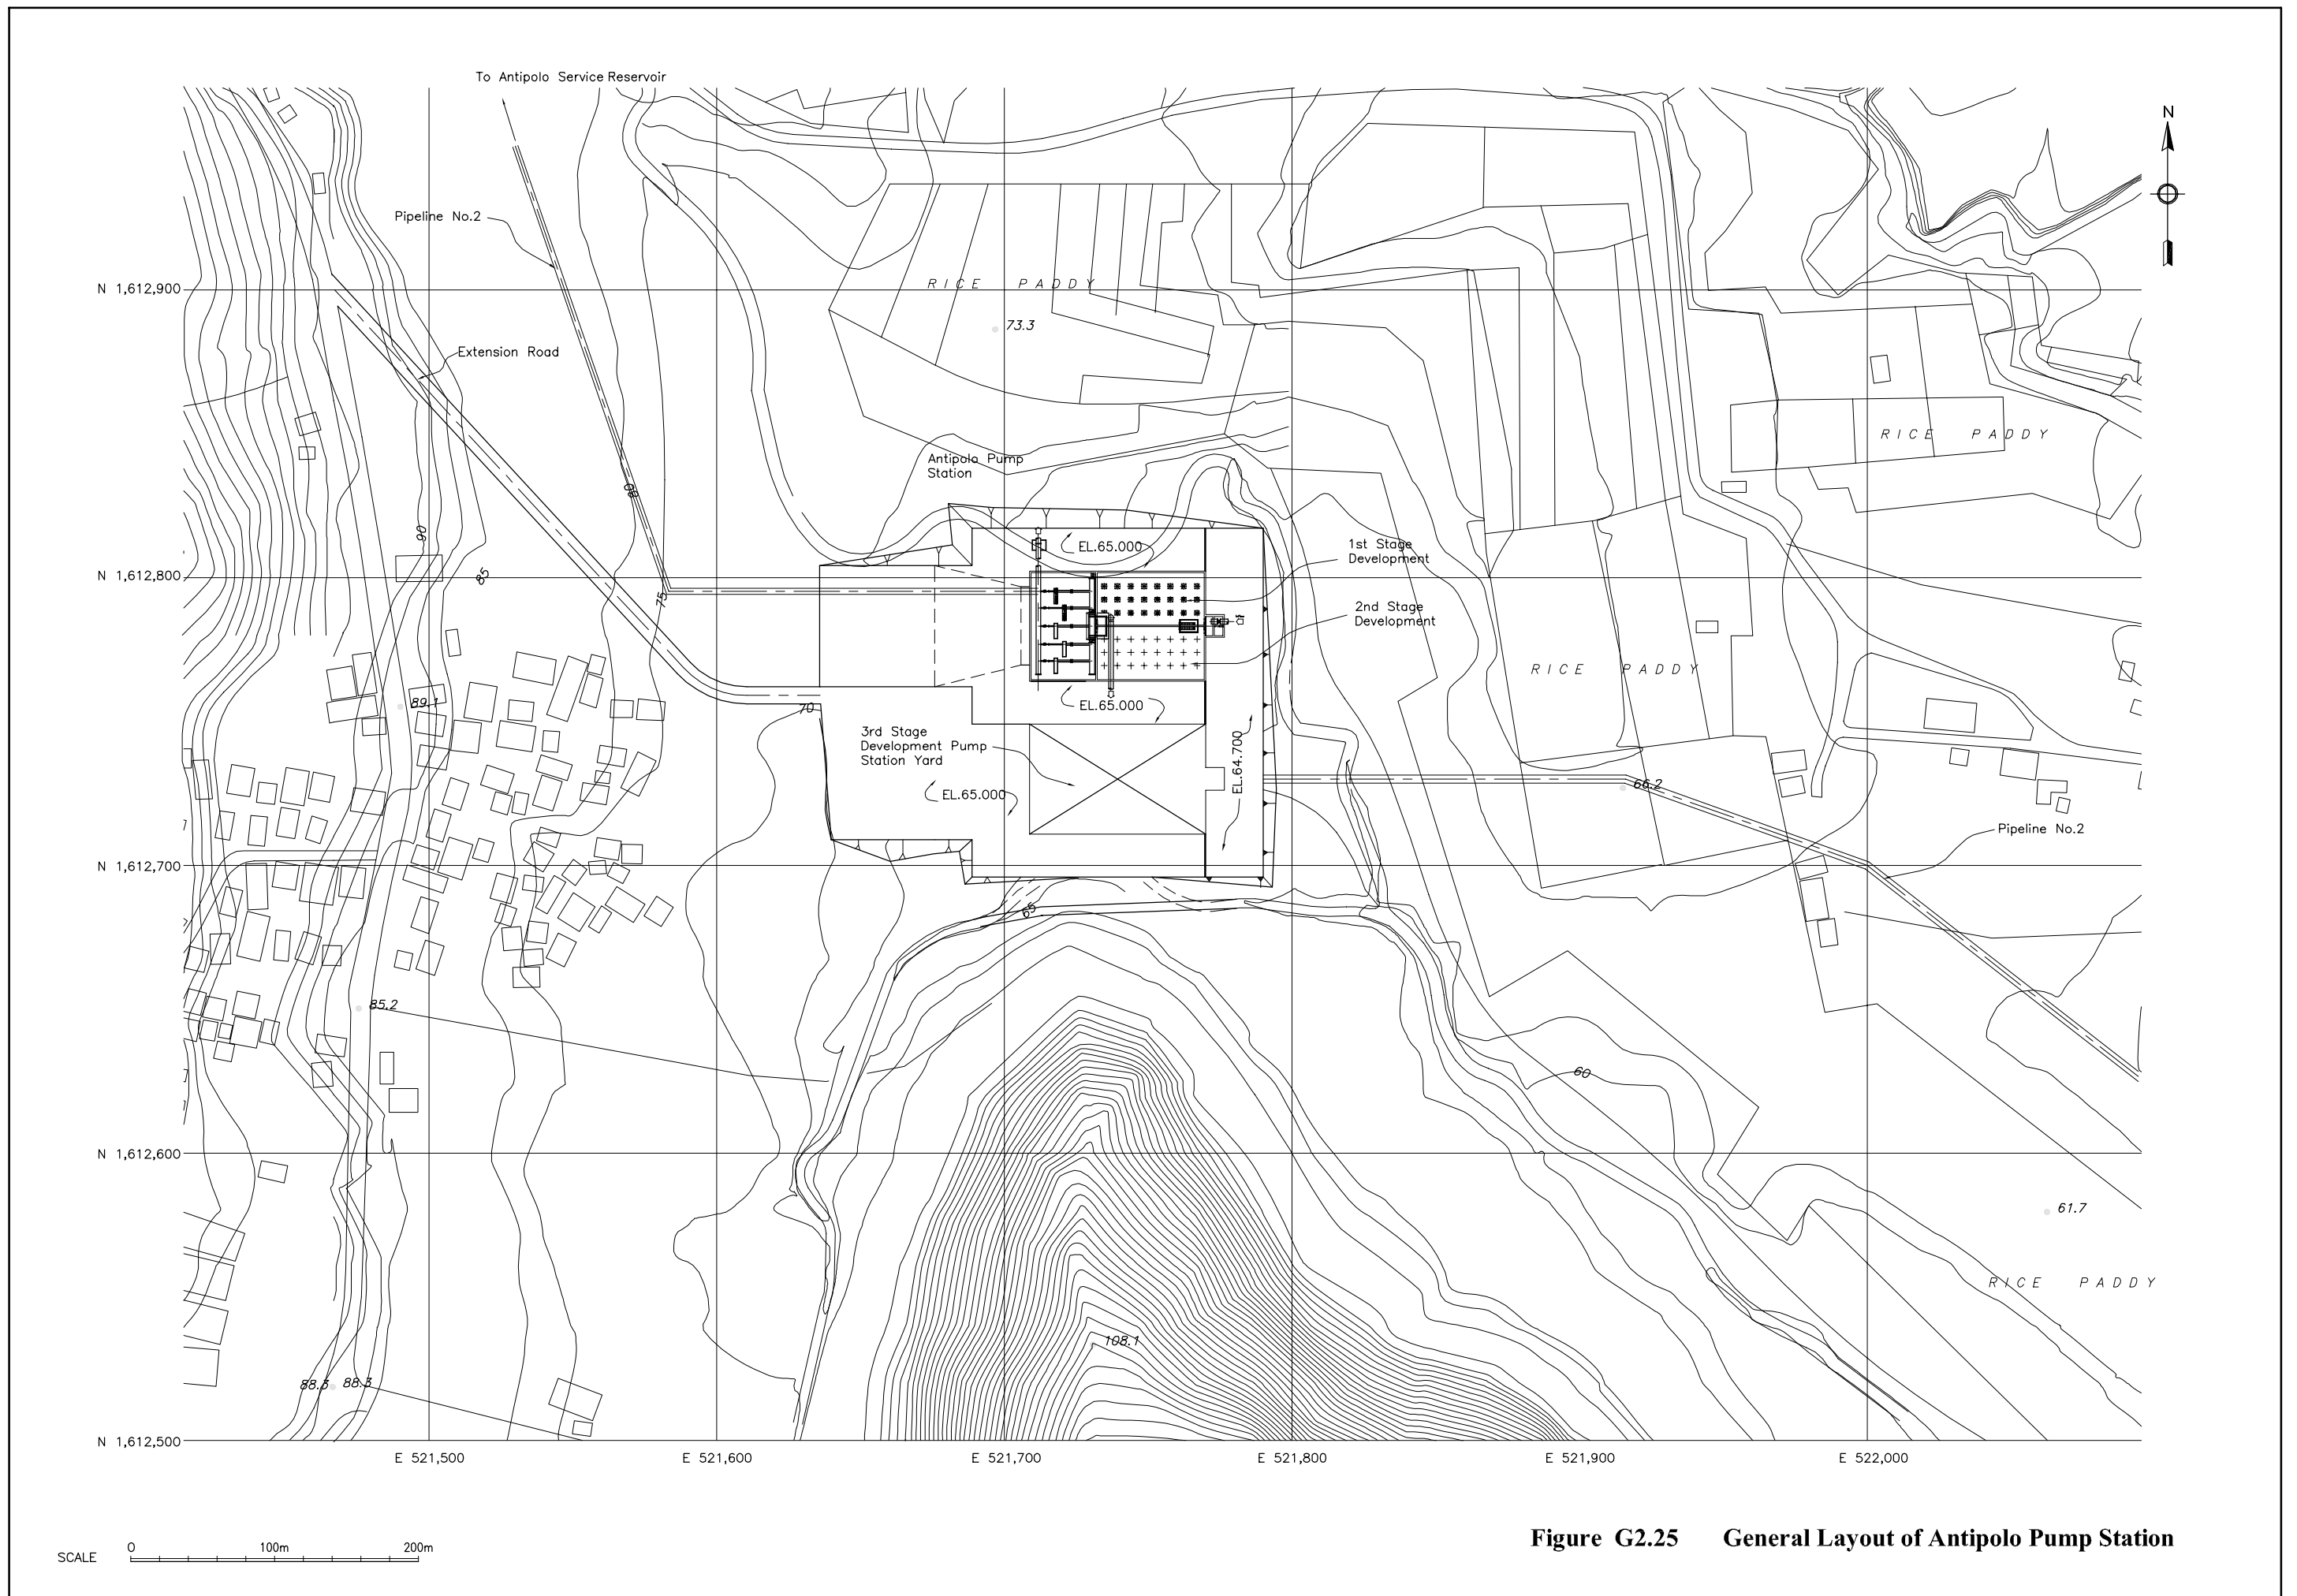



Figure G2.25 General Layout of Antipolo Pump Station

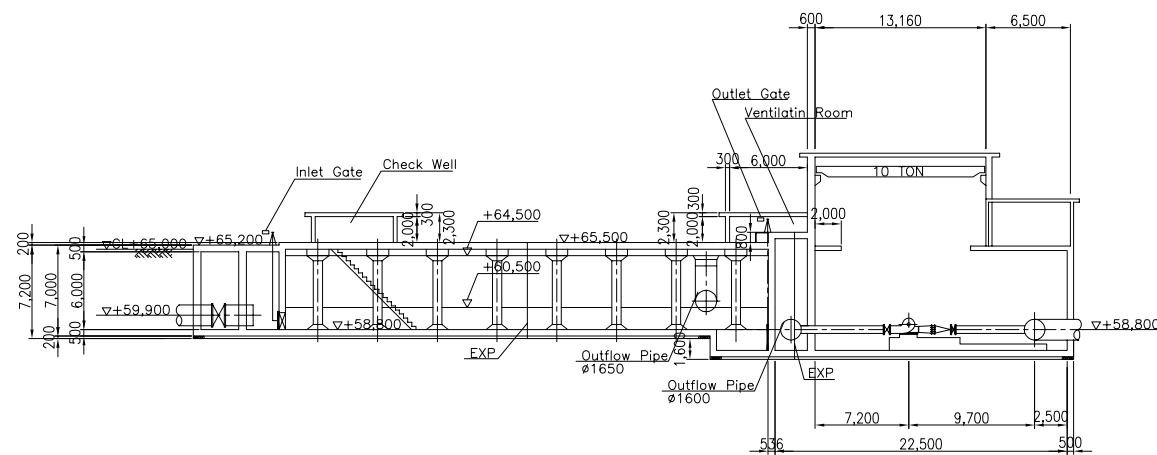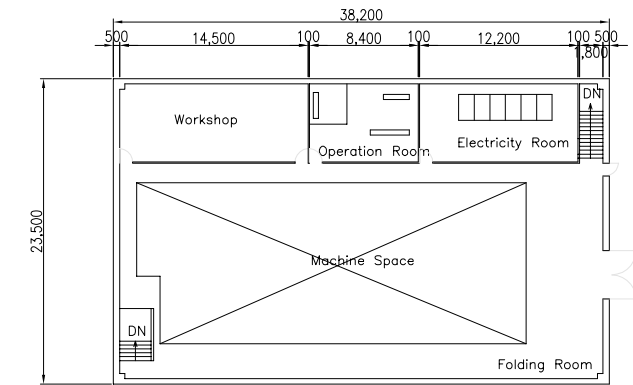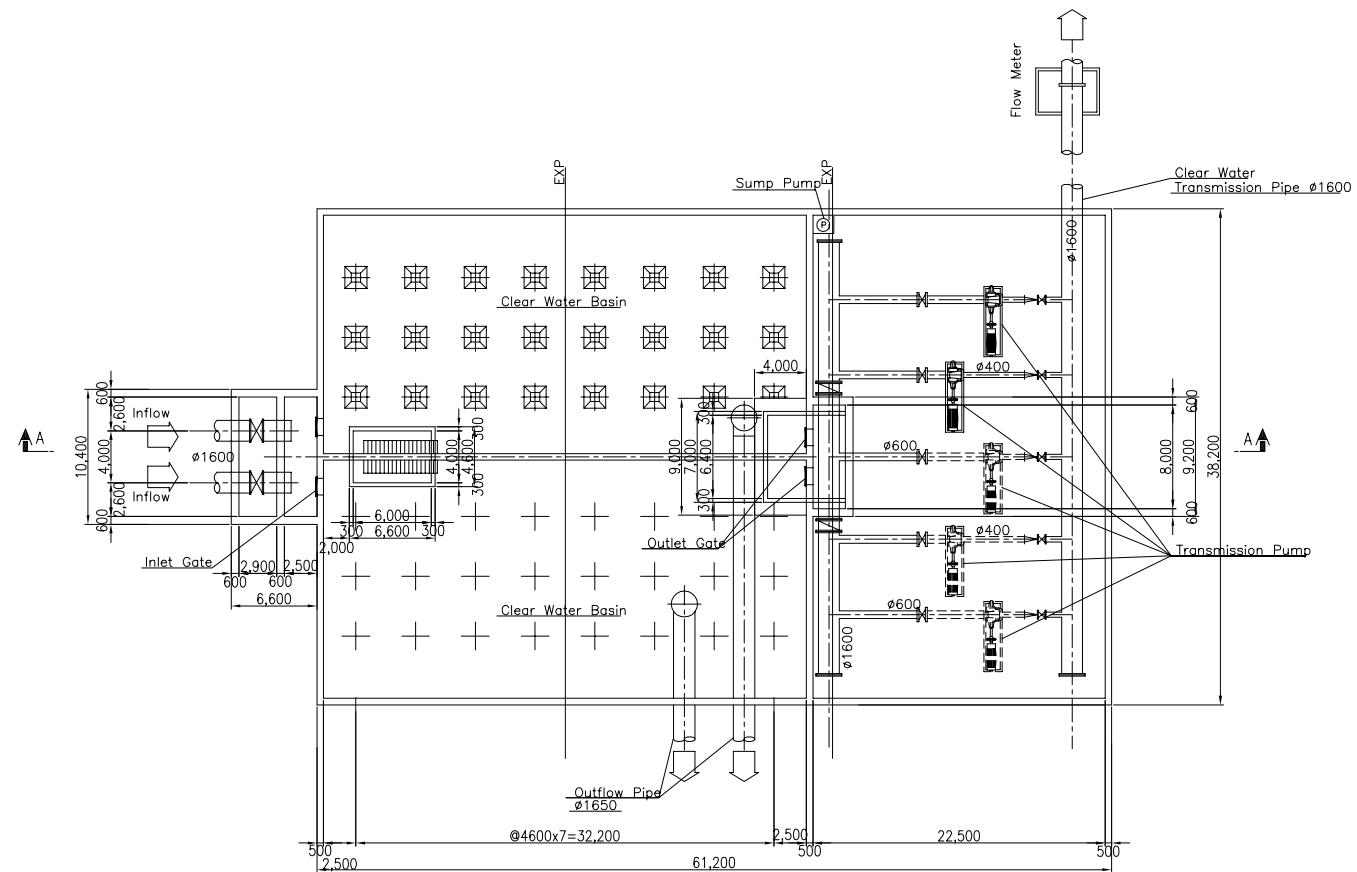


Section A-A

SCALE A 0 5m 10m 15m 20m

Figure G2.26 Antipolo Pump Station Plan and Section

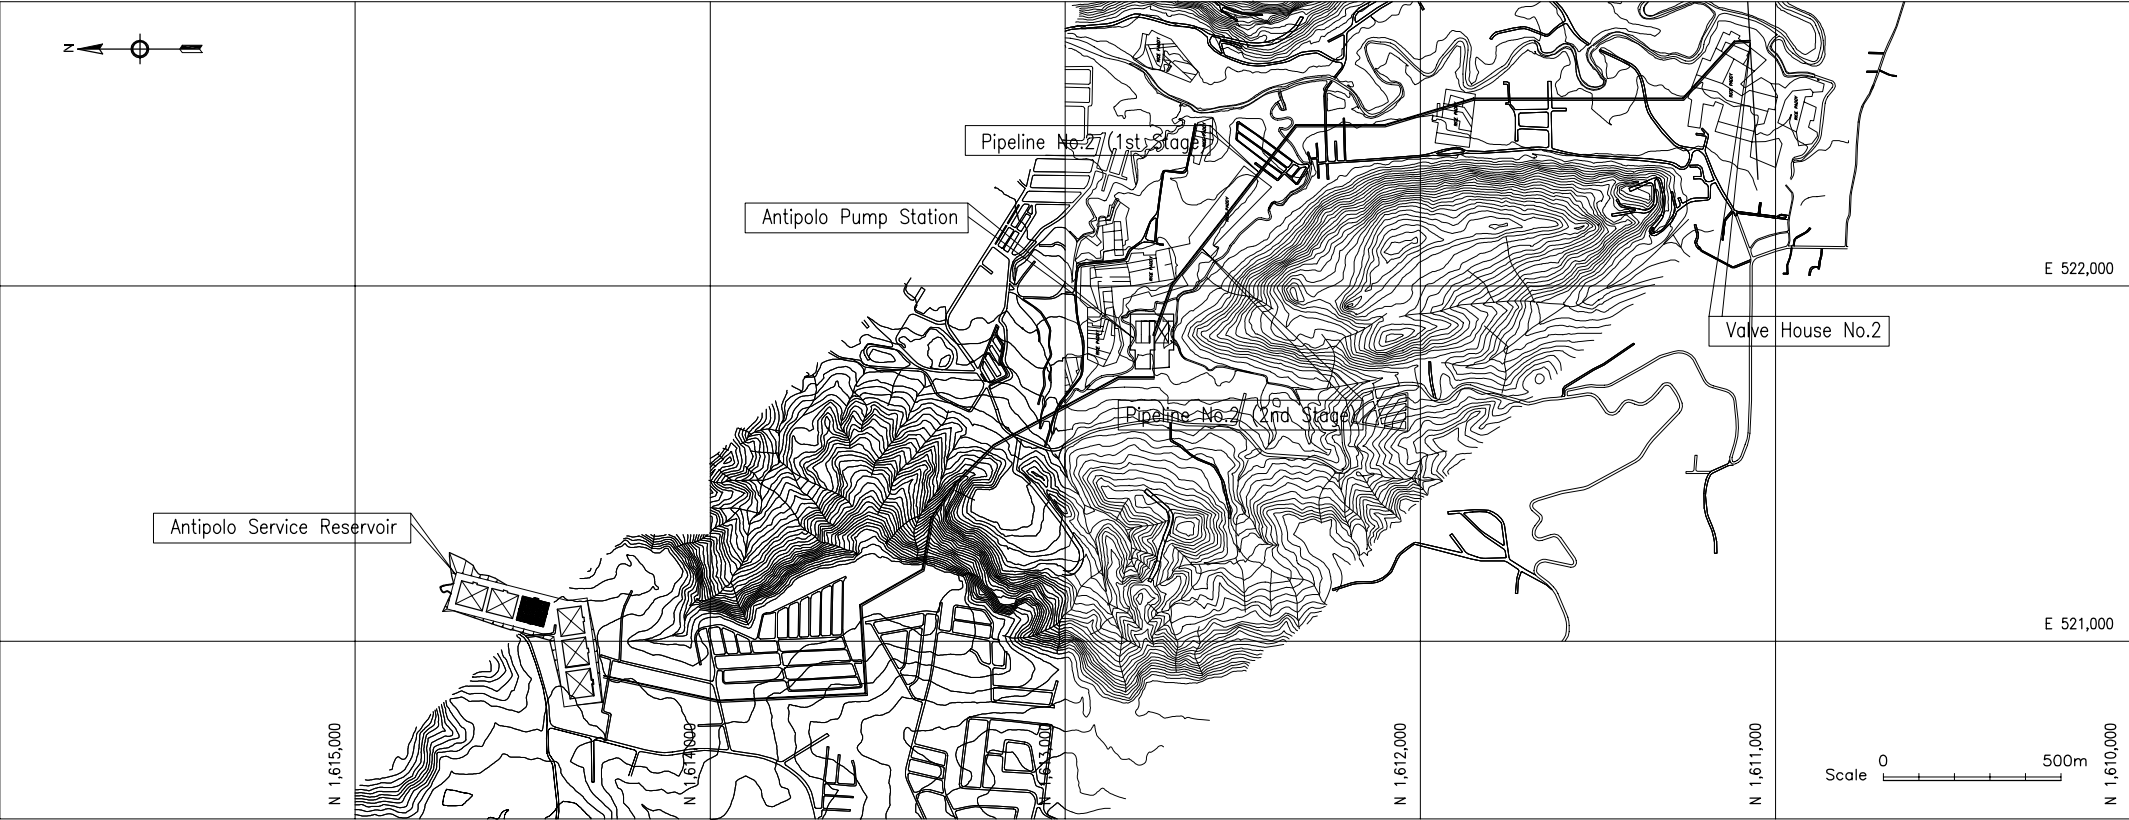

Plan

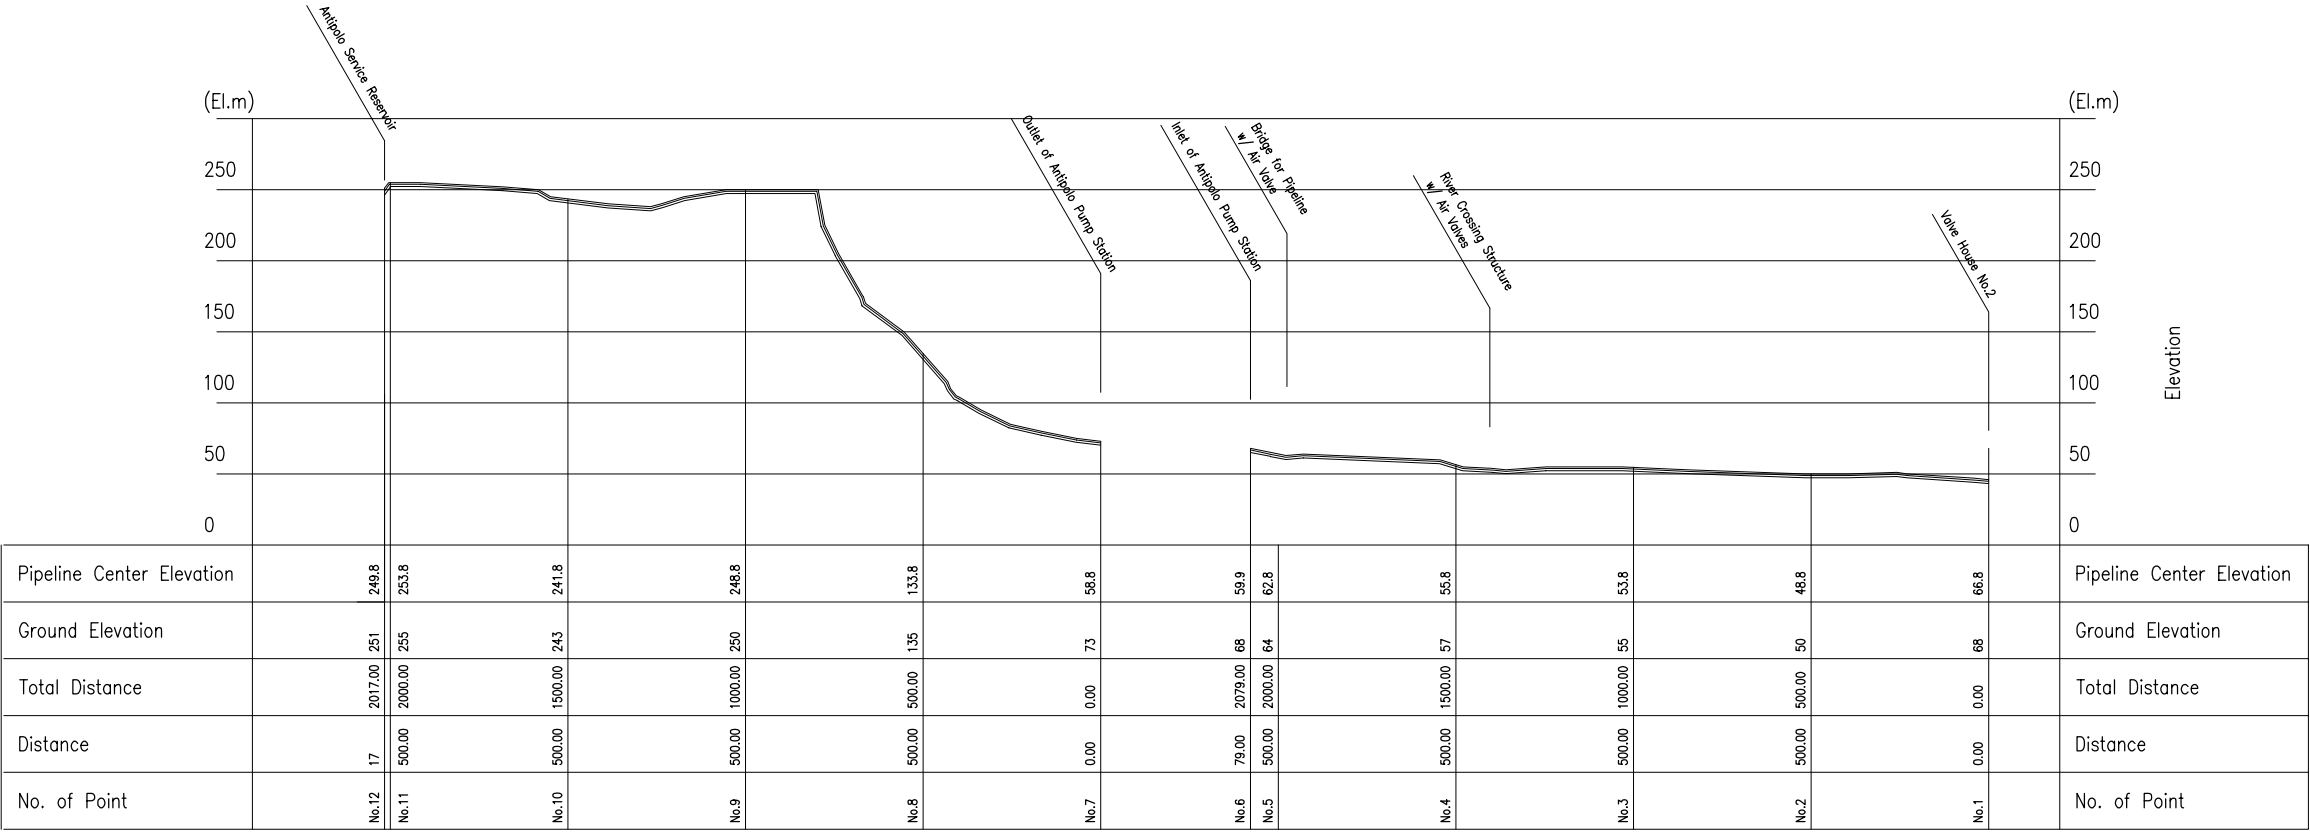

Profile

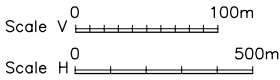


Figure G2.27 Plan and Profile of Pipeline No.2

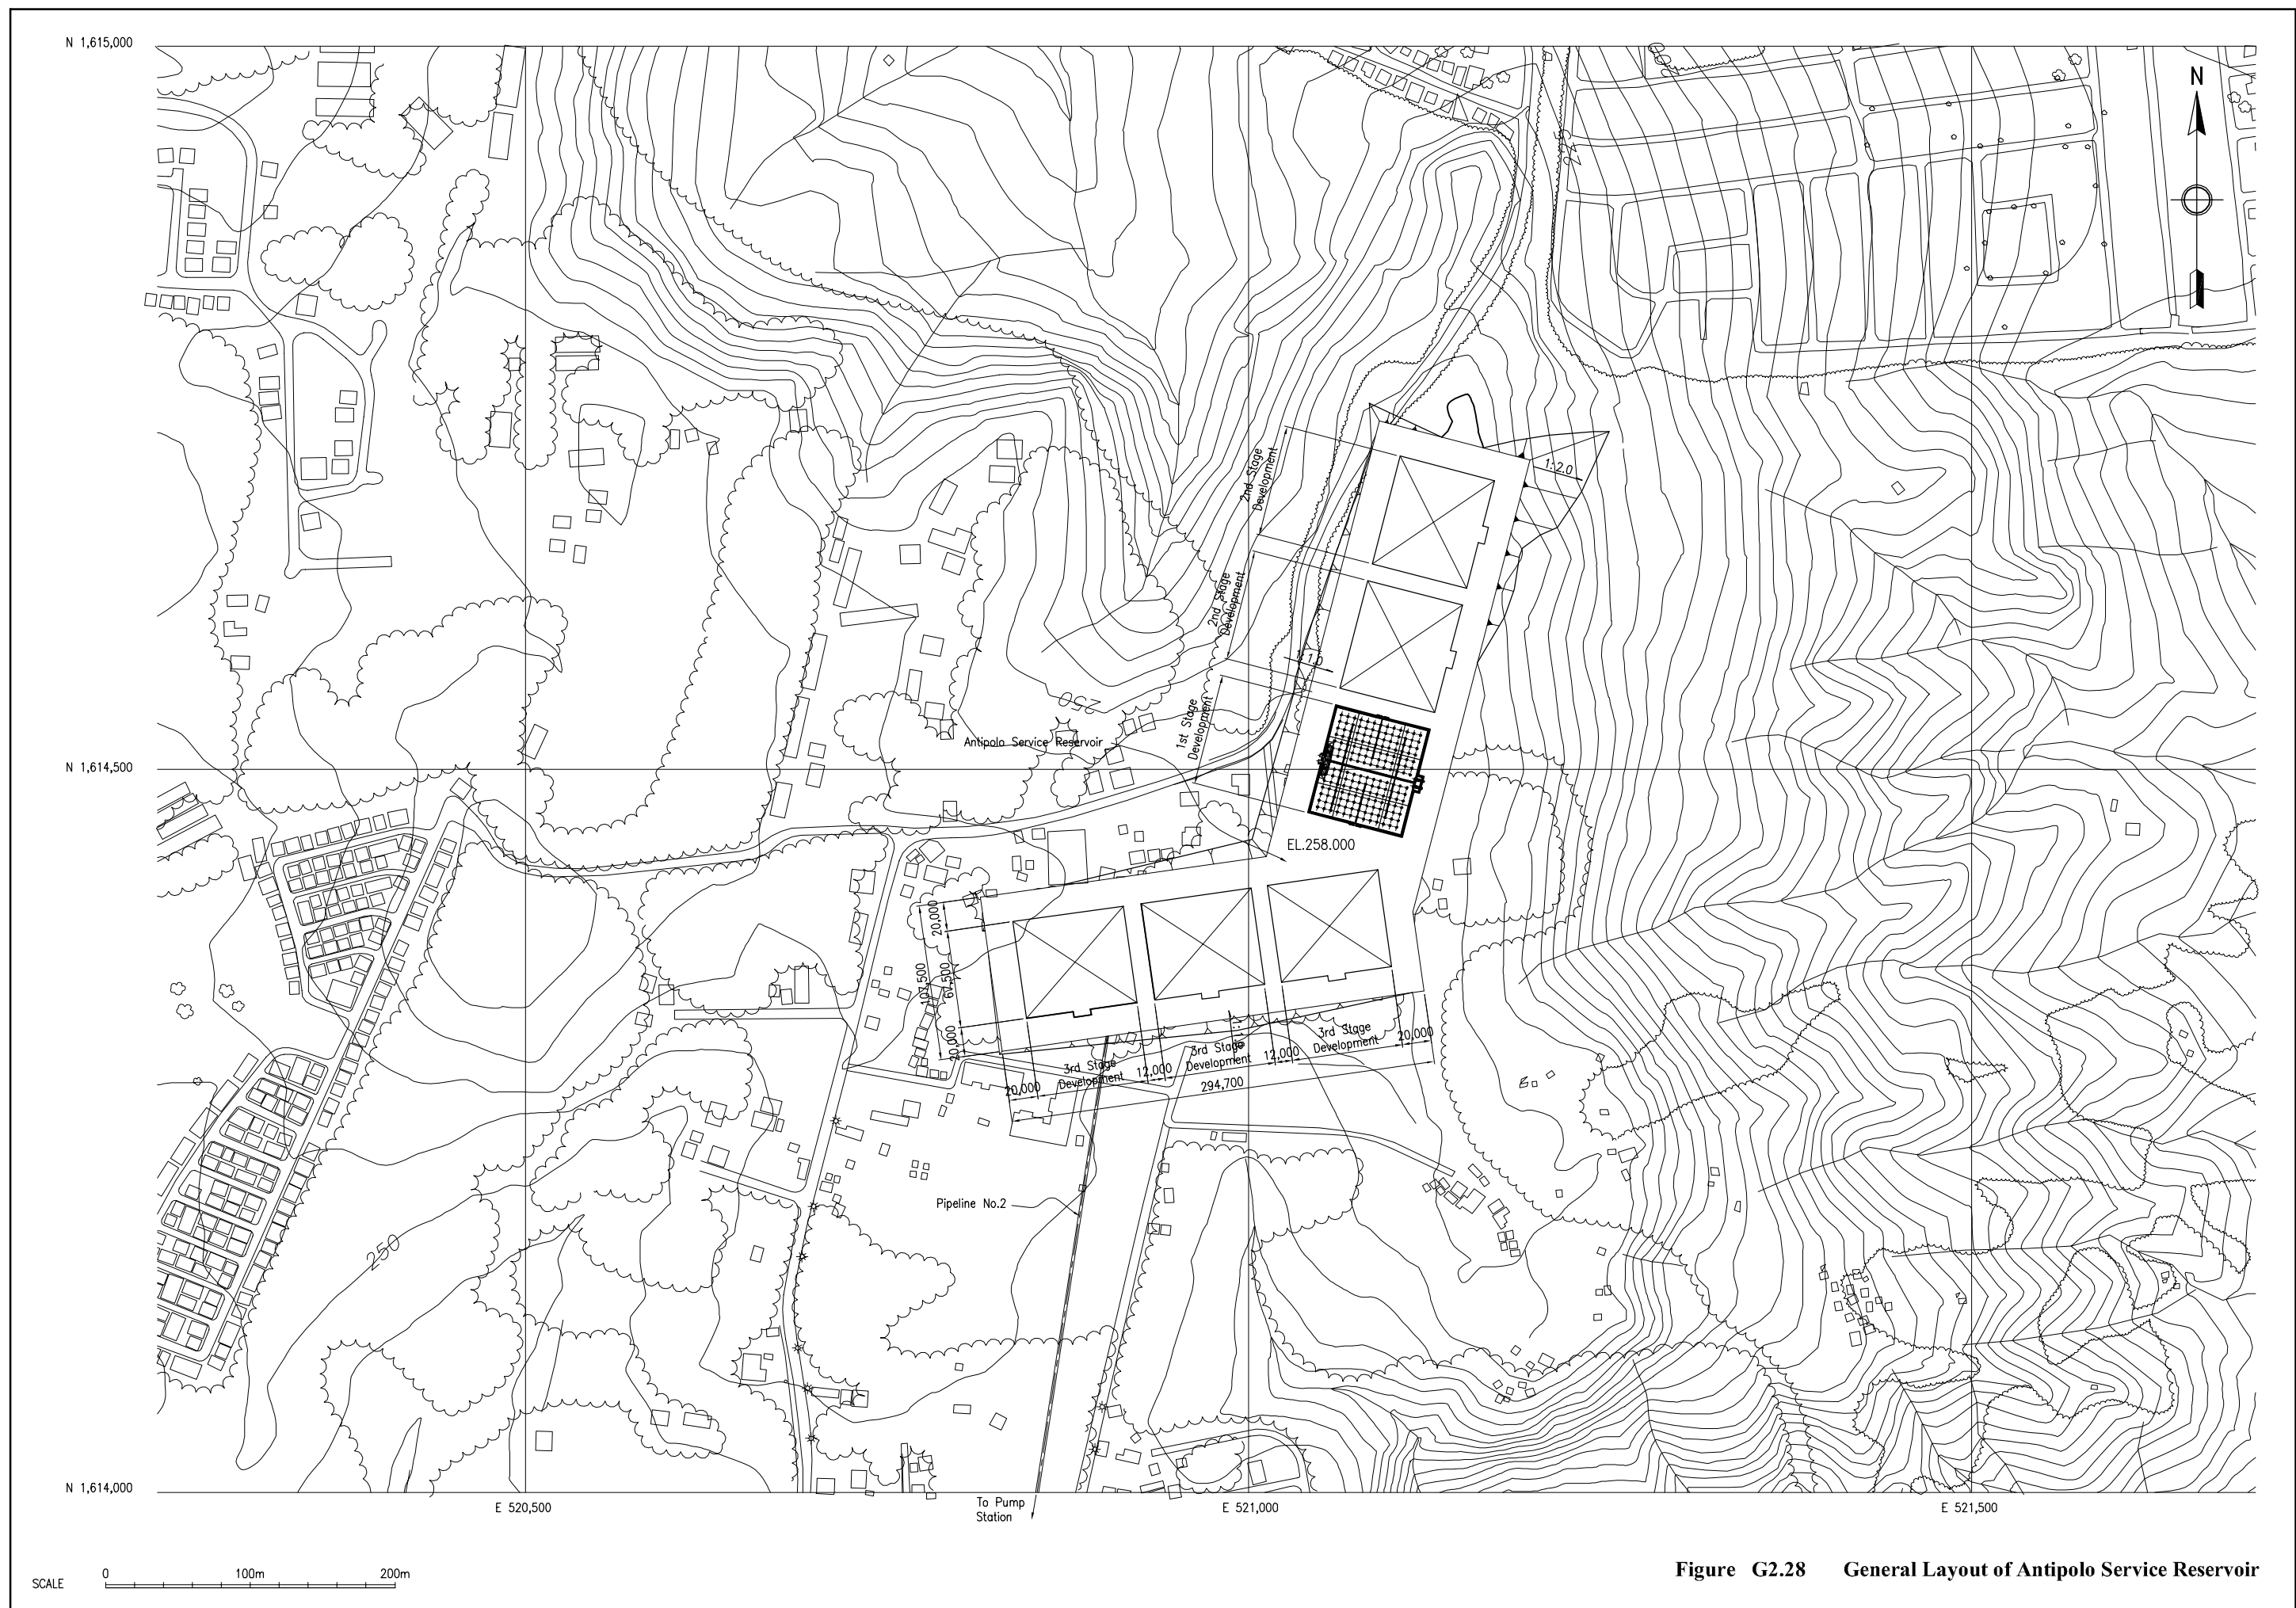


Figure G2.28 General Layout of Antipolo Service Reservoir