



Figure G2.29 Antipolo Service Reservoir Plan

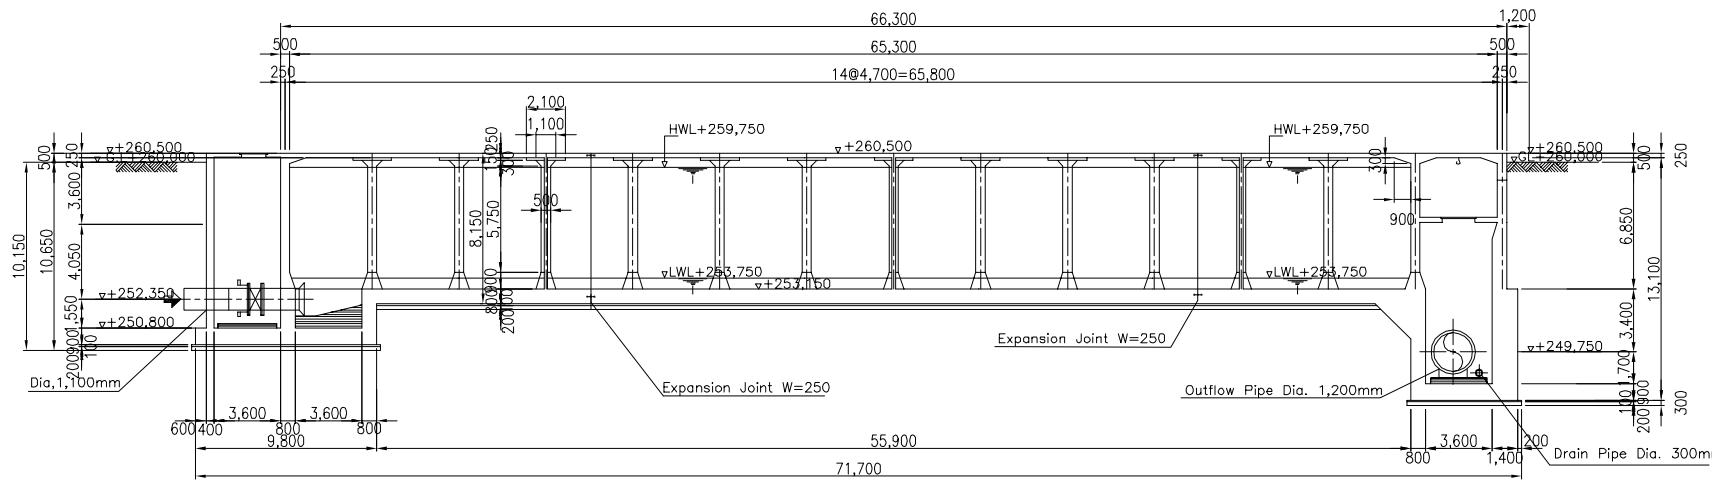


SECTION A - A

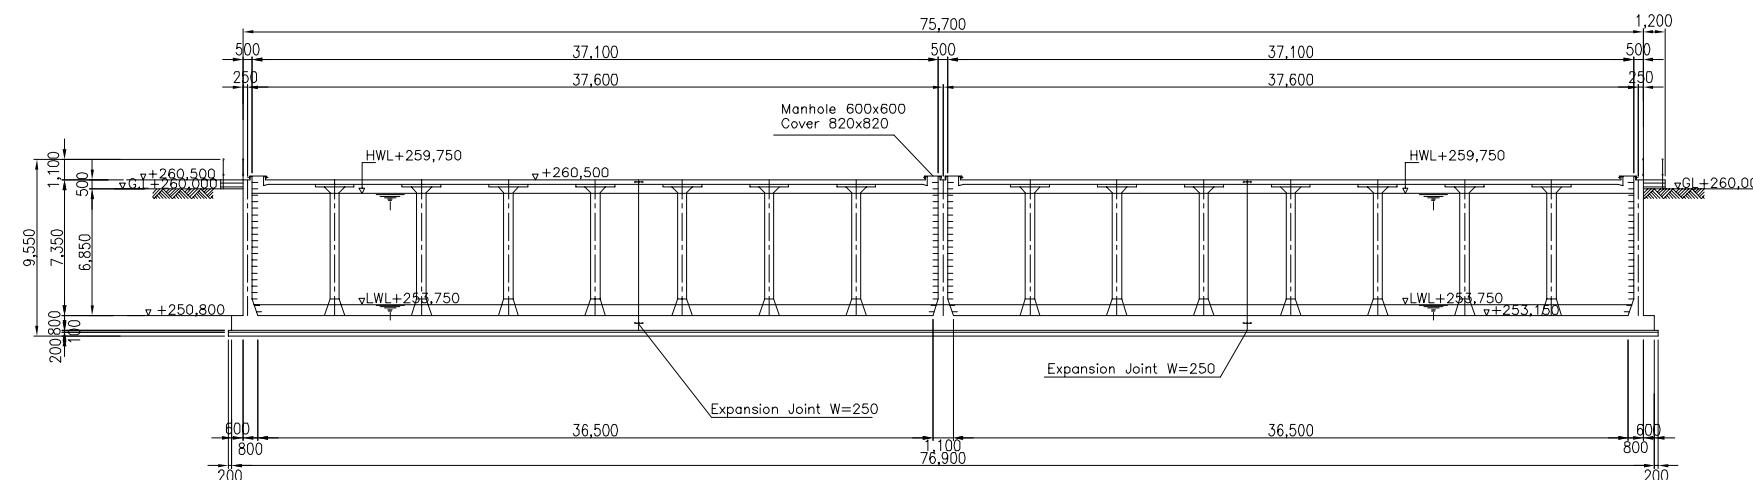


SECTION B - B

SCALE A 0 5m 10m 15m 20m

Figure G2.30 Antipolo Service Reservoir Section

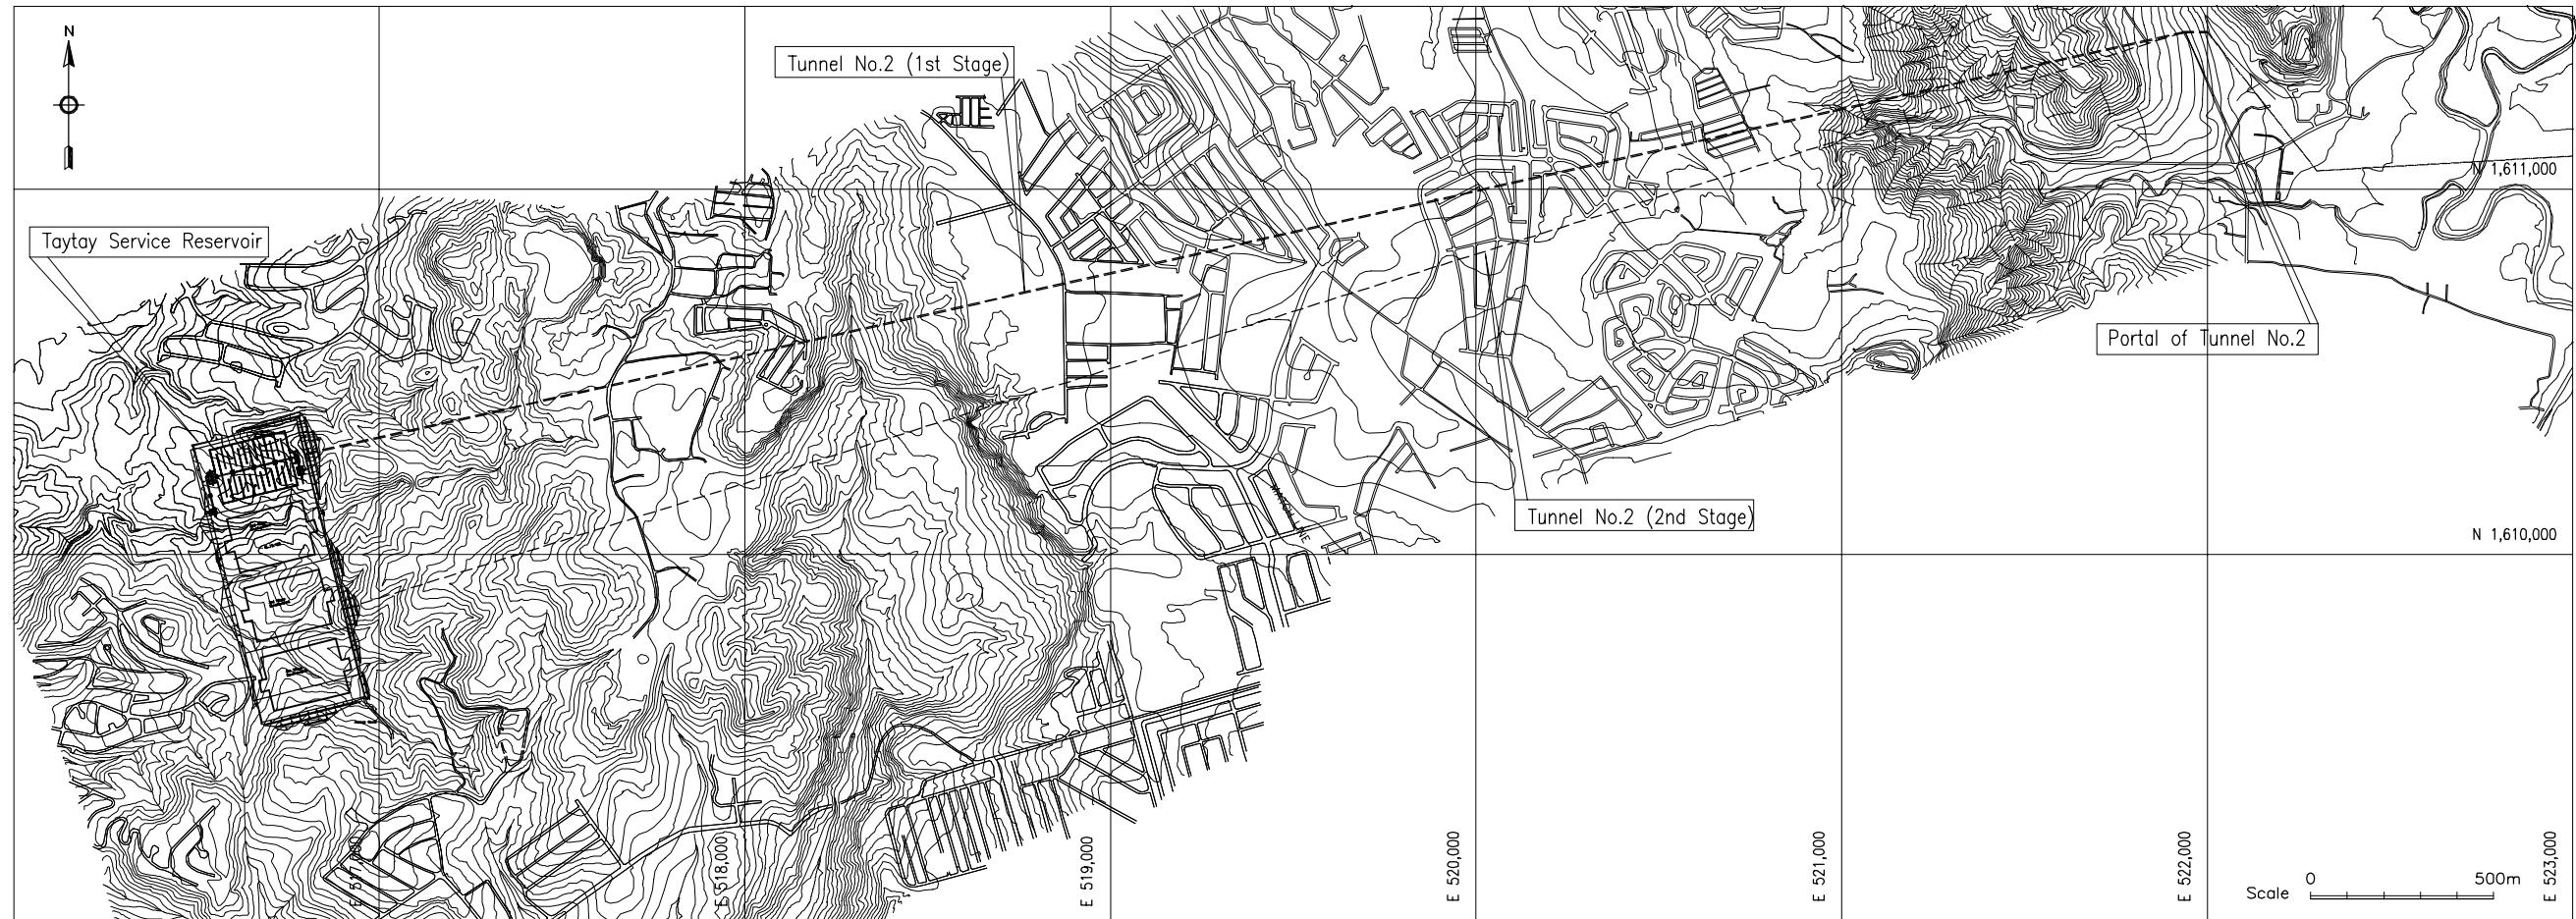

Plan

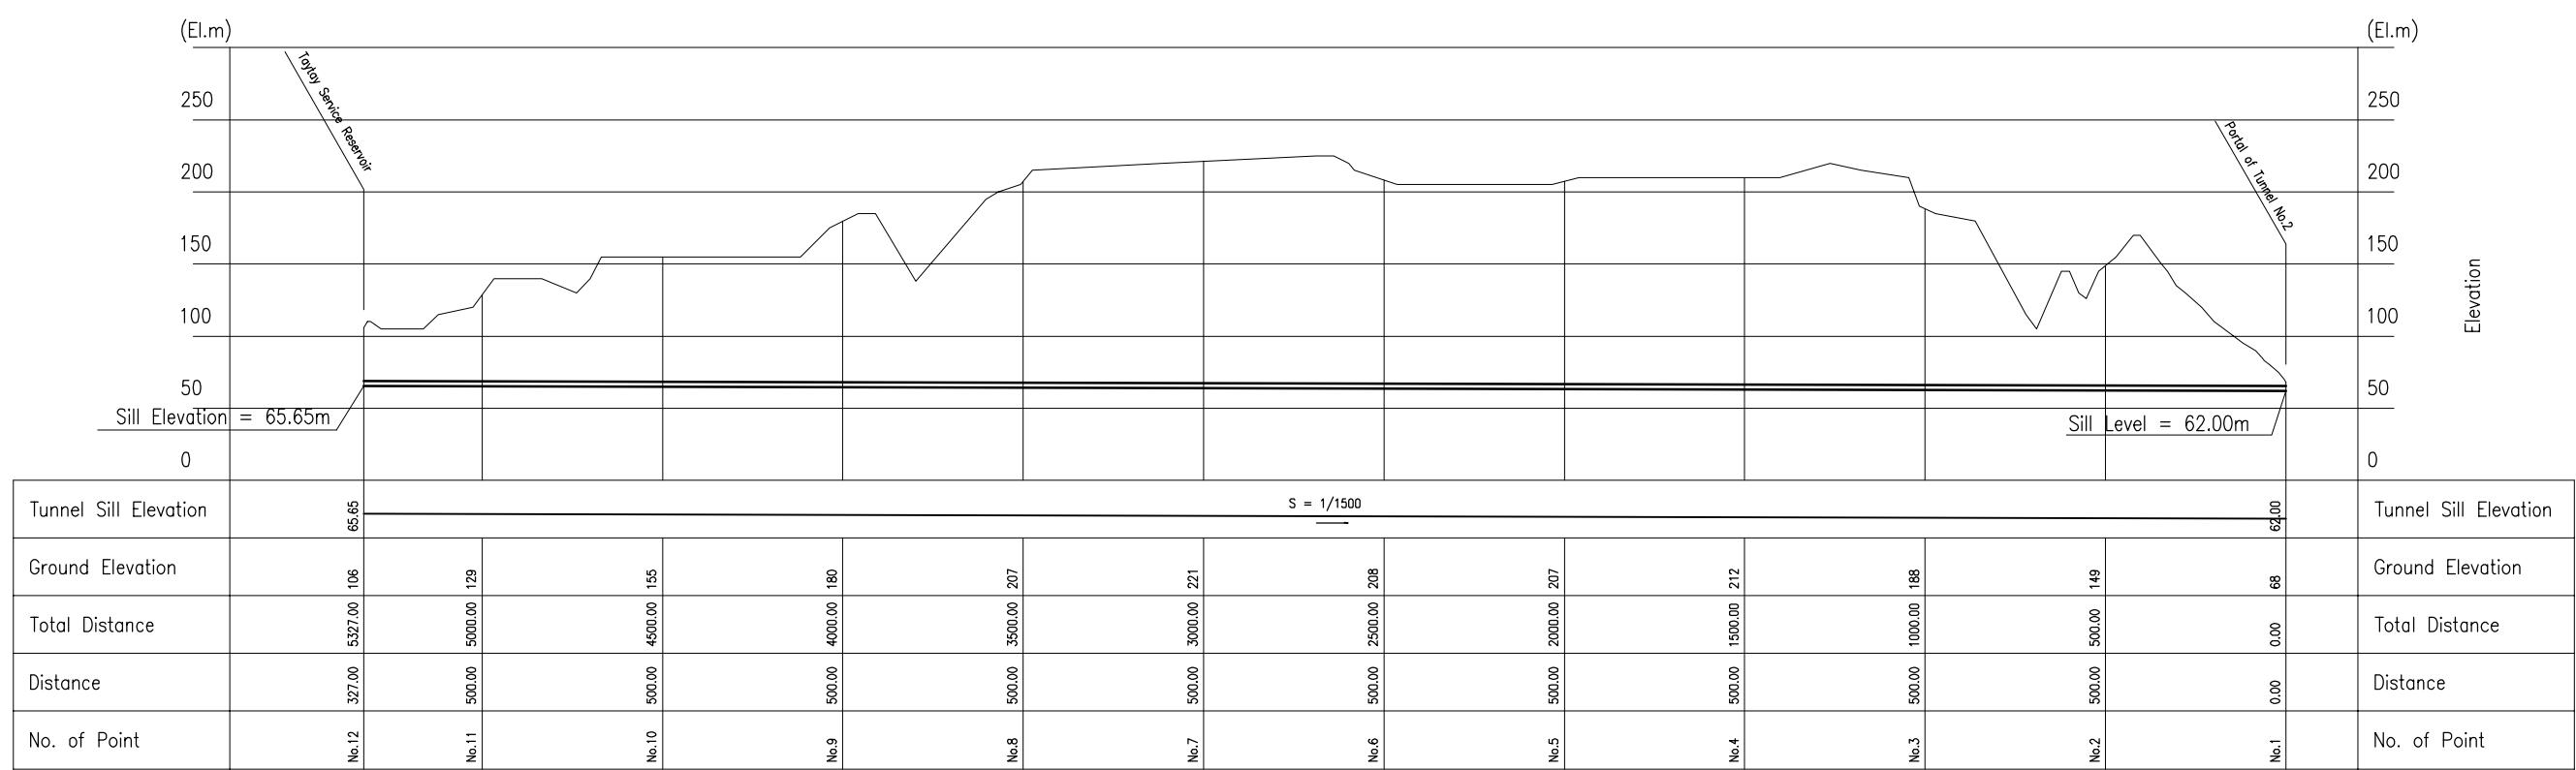

Profile

Scale V 0 100m
Scale H 0 500m

Figure G2.31 Plan and Profile of Tunnel No.2






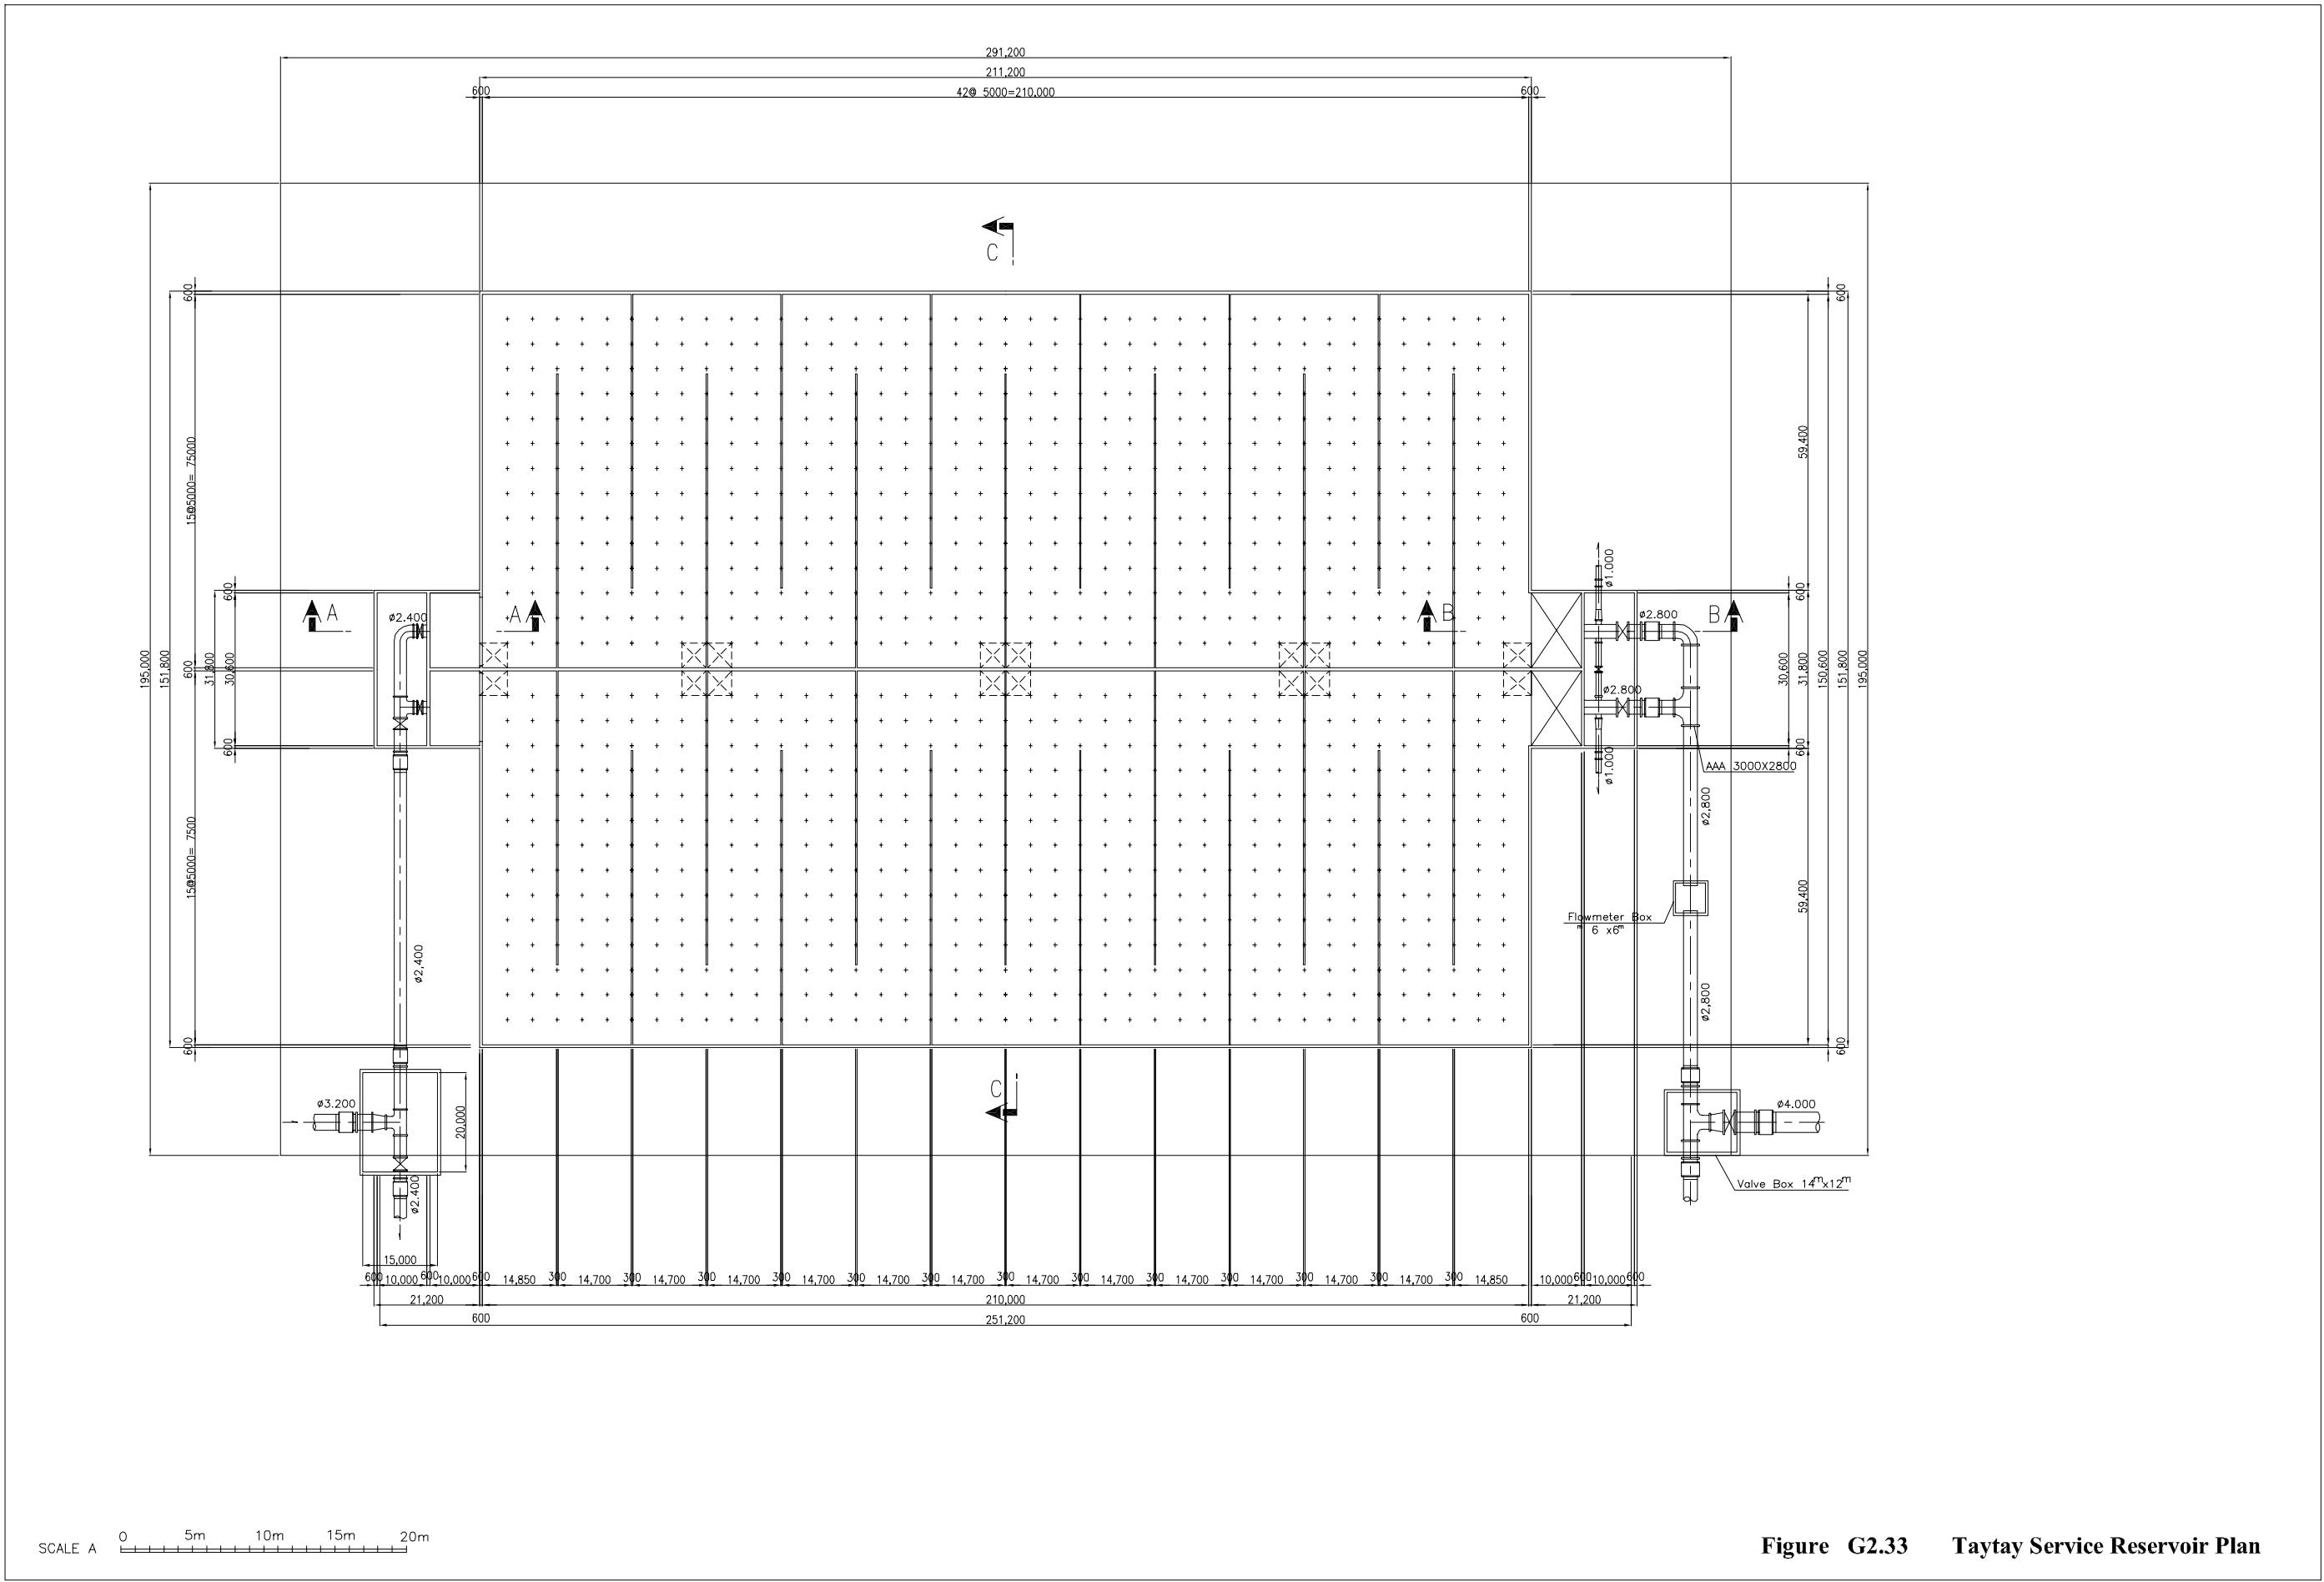


Figure G2.33 Taytay Service Reservoir Plan

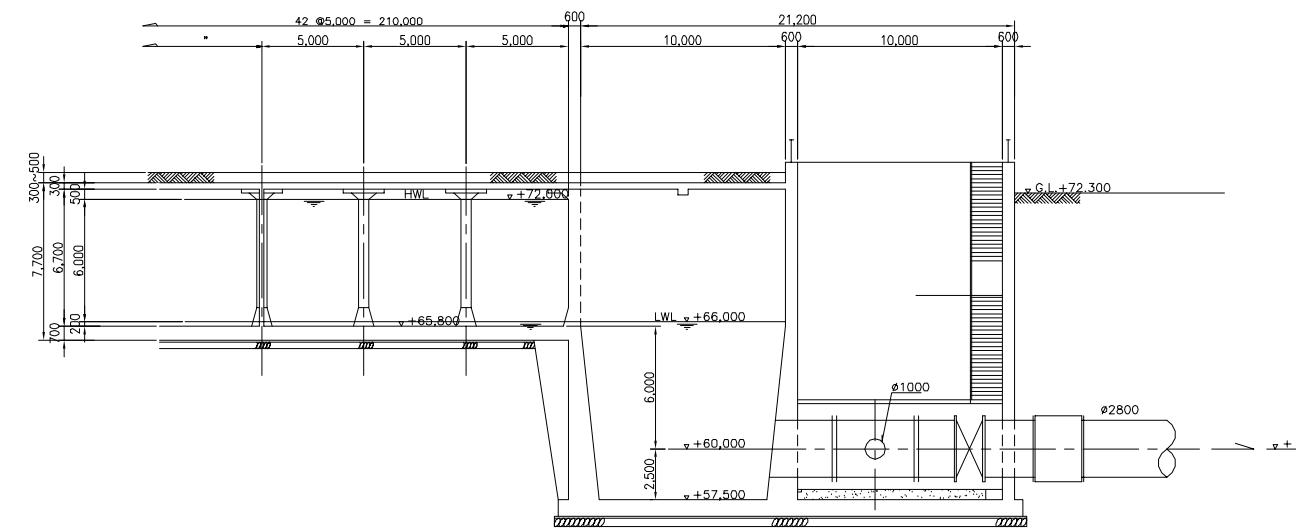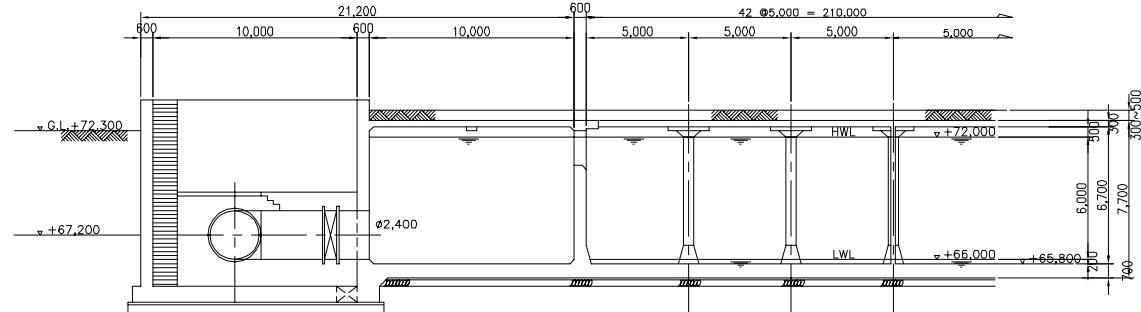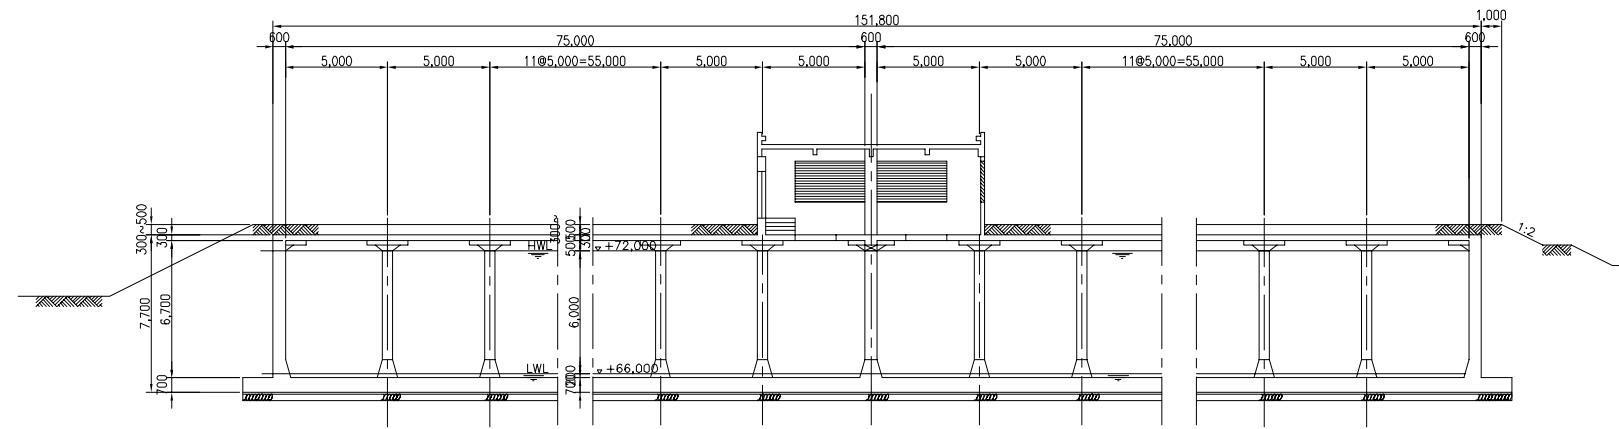

SCALE A 0 5m 10m 15m 20m

Figure G2.34 Taytay Service Reservoir Section