




2-2-3 Basic Design Drawing

1. Site Plan	
2. Administration Building	Plan, Elevation, Section
3. Teachers Building	Plan
4. Teachers Building	Elevation, Section
5. Classroom Building (1)	Plan
6. Classroom Building (1)	Elevation, Section
7. Classroom Building (2)	Plan, Elevation, Section
8. Classroom Building (3)	Plan, Elevation, Section
9. Laboratory Building, Teacher Support and Resource Center Building, Toilet Building	Plan
10. Laboratory Building, Teacher Support and Resource Center Building, Toilet Building	Elevation, Section
11. Multi Purpose Building	Plan
12. Multi Purpose Building	Elevation, Section
13. Canteen Building	Plan
14. Canteen Building	Elevation, Section
15. Male Accommodation Building (1)	Plan
16. Male Accommodation Building (2)	Plan
17. Male Accommodation Building	Elevation, Section
18. Female Accommodation Building (1), (2)	Plan
19. Female Accommodation Building	Elevation, Section
20. Teacher Accommodation Building (1A, 1B)	Plan, Elevation, Section
21. Teacher Accommodation Building (2A, 2B)	Plan, Elevation, Section
22. Teacher Accommodation Building (3A, 3B)	Plan, Elevation, Section
23. Teacher Accommodation Building (4)	Plan, Elevation, Section
24. Teacher Accommodation Building (5A~5F)	Plan, Elevation, Section
25. Teacher Accommodation Building (6A~6F)	Plan, Elevation, Section
26. Teacher Accommodation Building (7A~7D)	Plan, Elevation, Section
27. Garage (1), (2), Electrical Building (1), (2) Guard Building	Plan, Elevation, Section

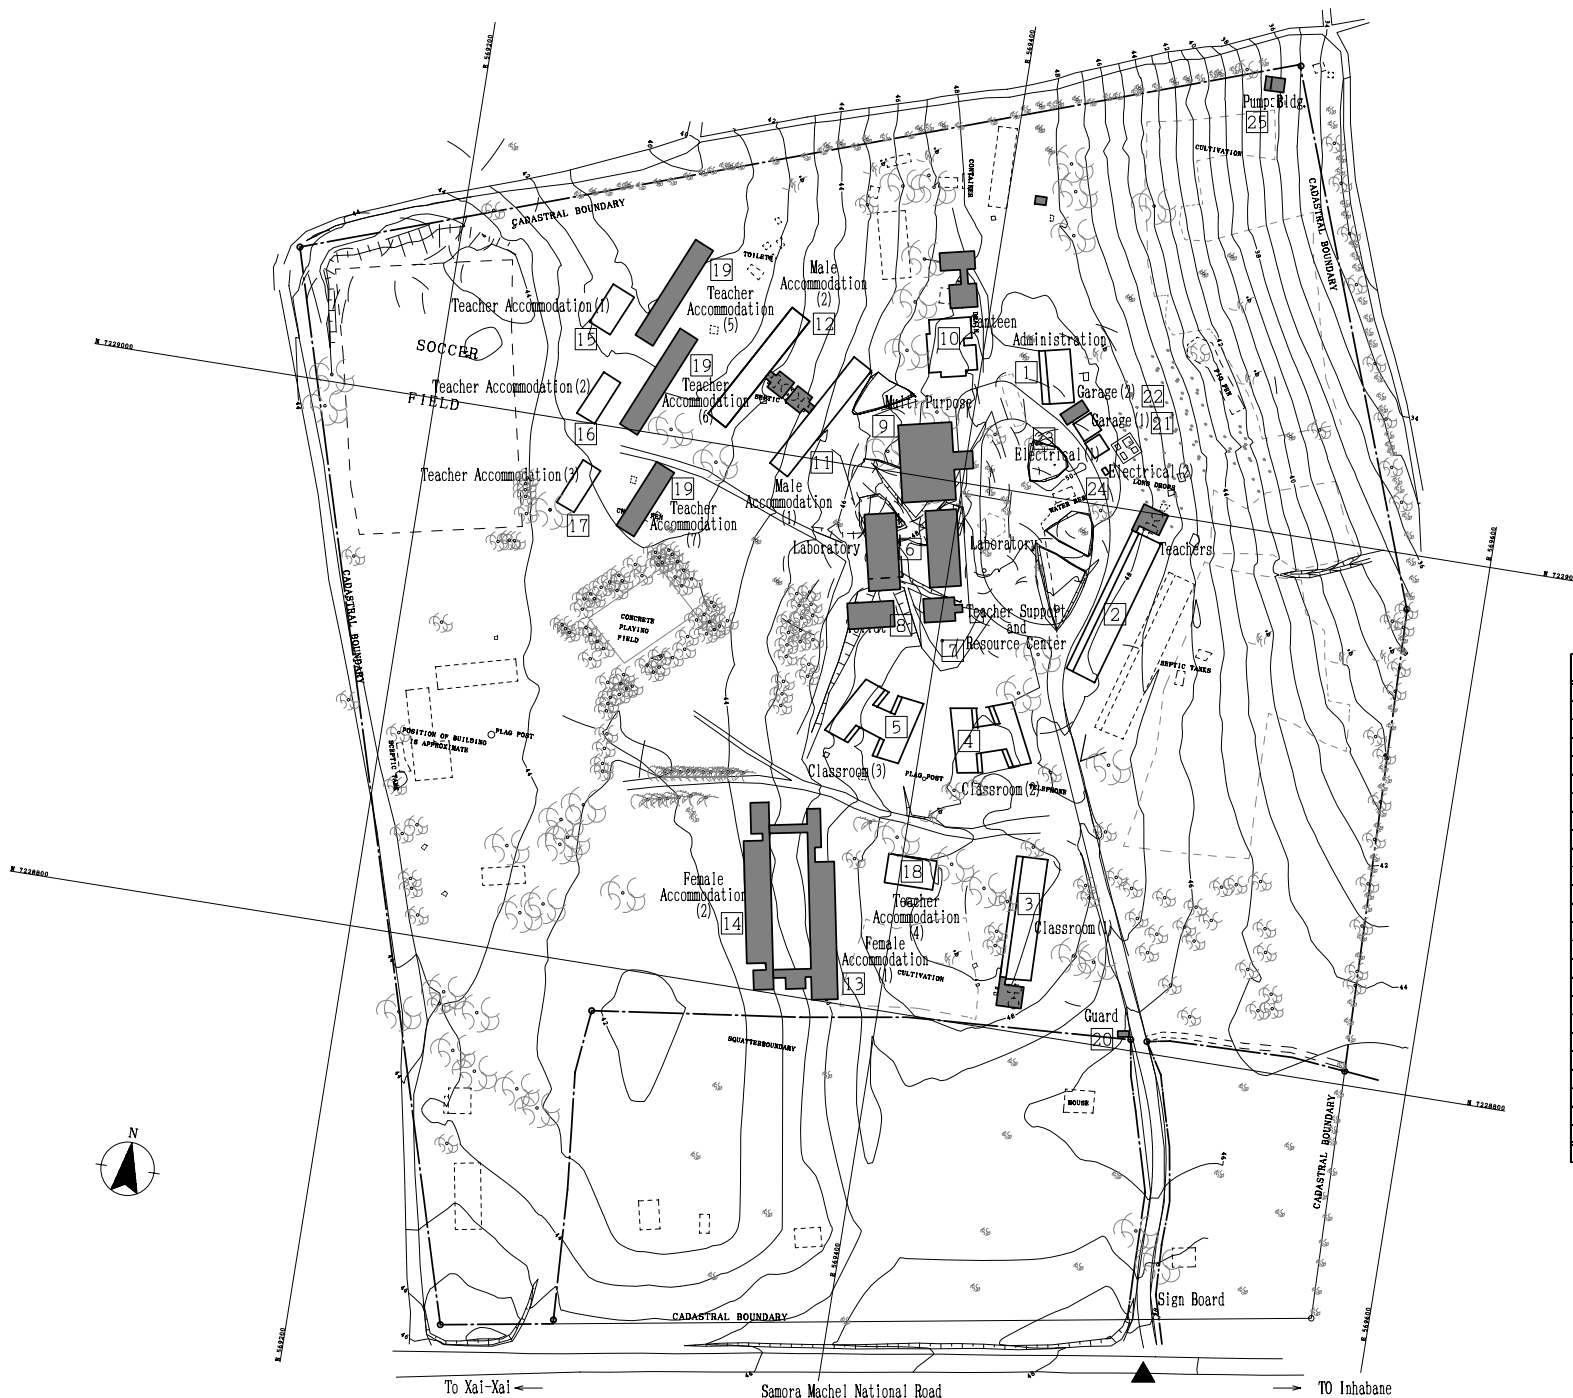


	Building Name	Renovation	New Construction	Total
1	Administration Building	224.83m ²		224.83m ²
2	Teachers Building	558.60m ²	78.40m ²	637.00m ²
3	Classroom Building (1)	421.34m ²	73.92m ²	495.26m ²
4	Classroom Building (2)	510.86m ²		510.86m ²
5	Classroom Building (3)	510.86m ²		510.86m ²
6	Laboratory Building		649.80m ²	649.80m ²
7	Teacher Support and Resource Center Building		108.24m ²	108.24m ²
8	Toilet Building		122.21m ²	122.21m ²
9	Multi Purpose Building		577.44m ²	577.44m ²
10	Canteen Building	334.26m ²	167.81m ²	502.07m ²
11	Male Accommodation Building (1)	406.74m ²	82.77m ²	489.51m ²
12	Male Accommodation Building (2)	406.74m ²	82.77m ²	489.51m ²
13	Female Accommodation Building (1)		714.53m ²	714.53m ²
14	Female Accommodation Building (2)		589.93m ²	589.93m ²
15	Teacher Accommodation Building (1)	172.32m ²		172.32m ²
16	Teacher Accommodation Building (2)	134.74m ²		134.74m ²
17	Teacher Accommodation Building (3)	134.74m ²		134.74m ²
18	Teacher Accommodation Building (4)	197.56m ²		197.56m ²
19	Teacher Accommodation Building (5) - (7)		840.00m ²	840.00m ²
20	Guard Building		8.00m ²	8.00m ²
21	Garage (1)		50.19m ²	50.19m ²
22	Garage (2)		42.75m ²	42.75m ²
23	Electrical Building (1)	24.00m ²		24.00m ²
24	Electrical Building (2)		3.36m ²	3.36m ²
25	Pump Building		35.00m ²	35.00m ²
	TOTAL	4,087.81m ²	4,176.93m ²	8,264.74m ²

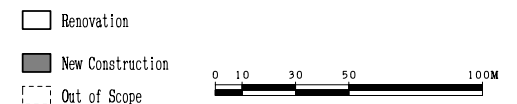


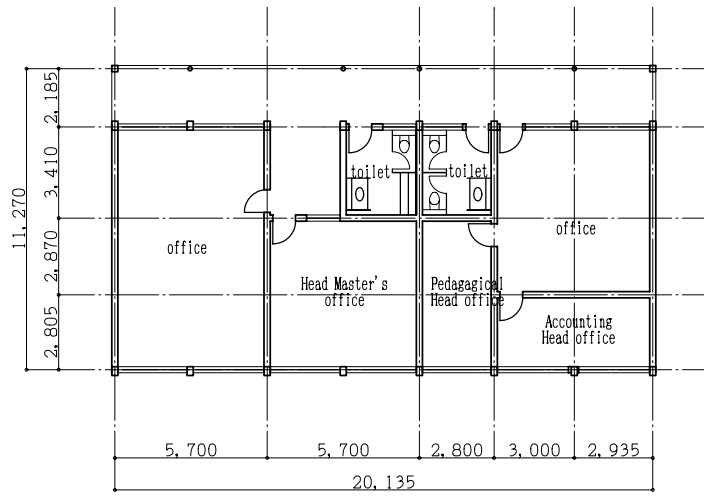

Before Renovation

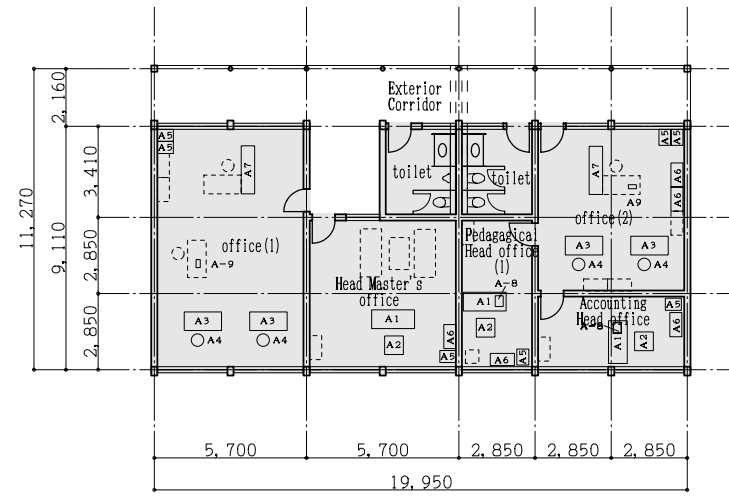


After Renovation

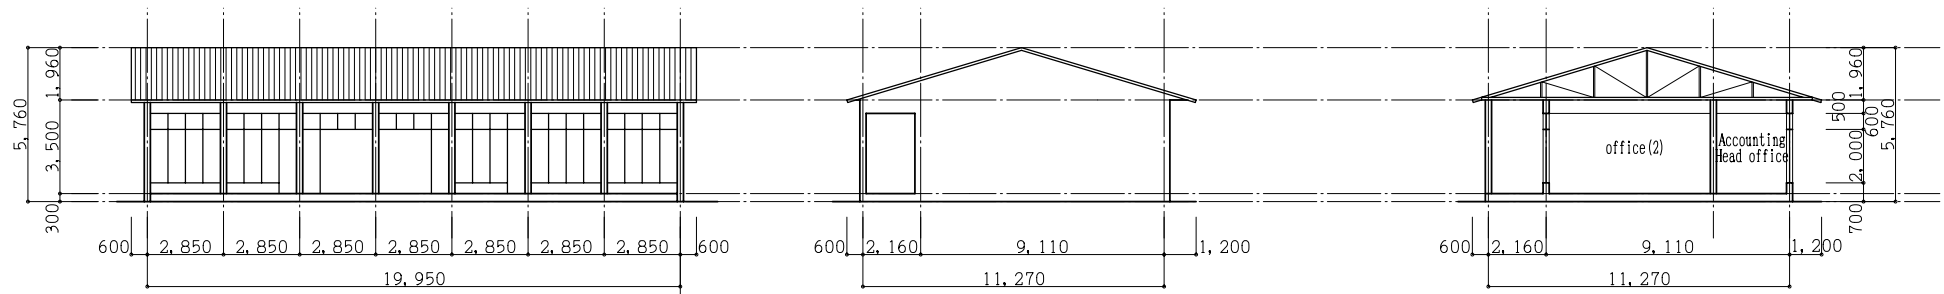


West Elevation


South Elevation

Section

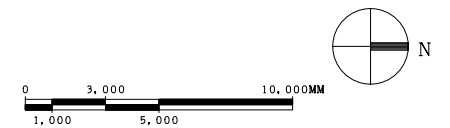

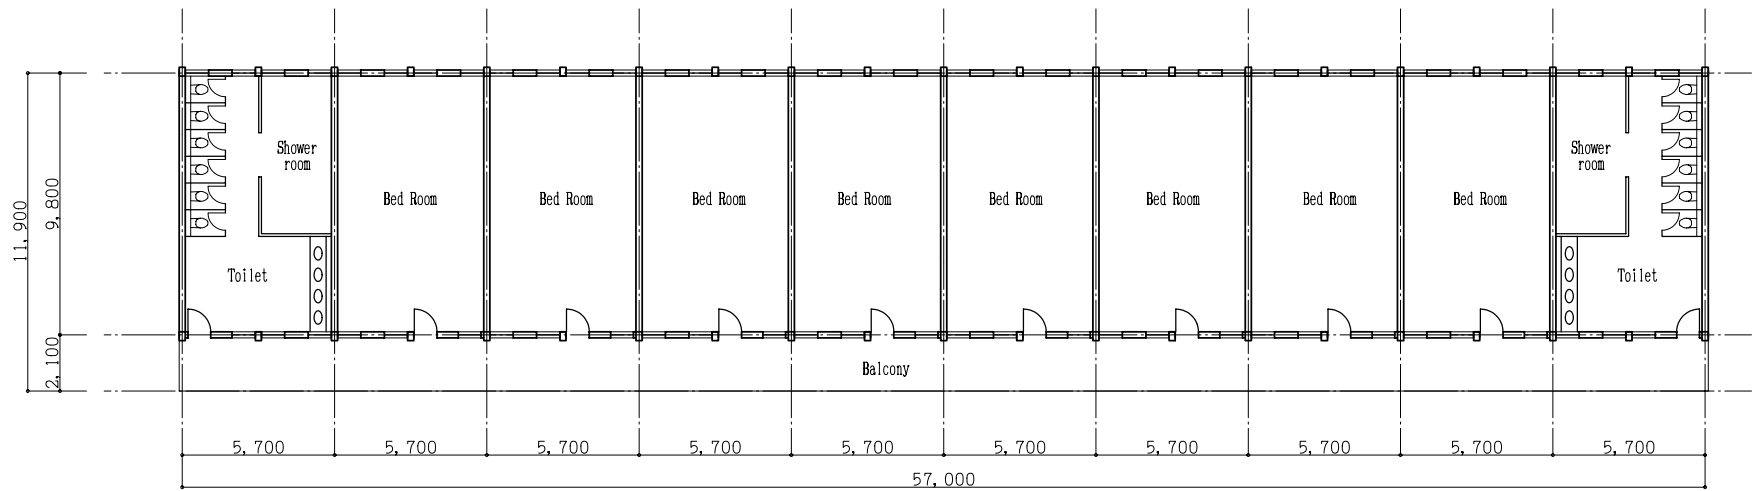



Before Renovation

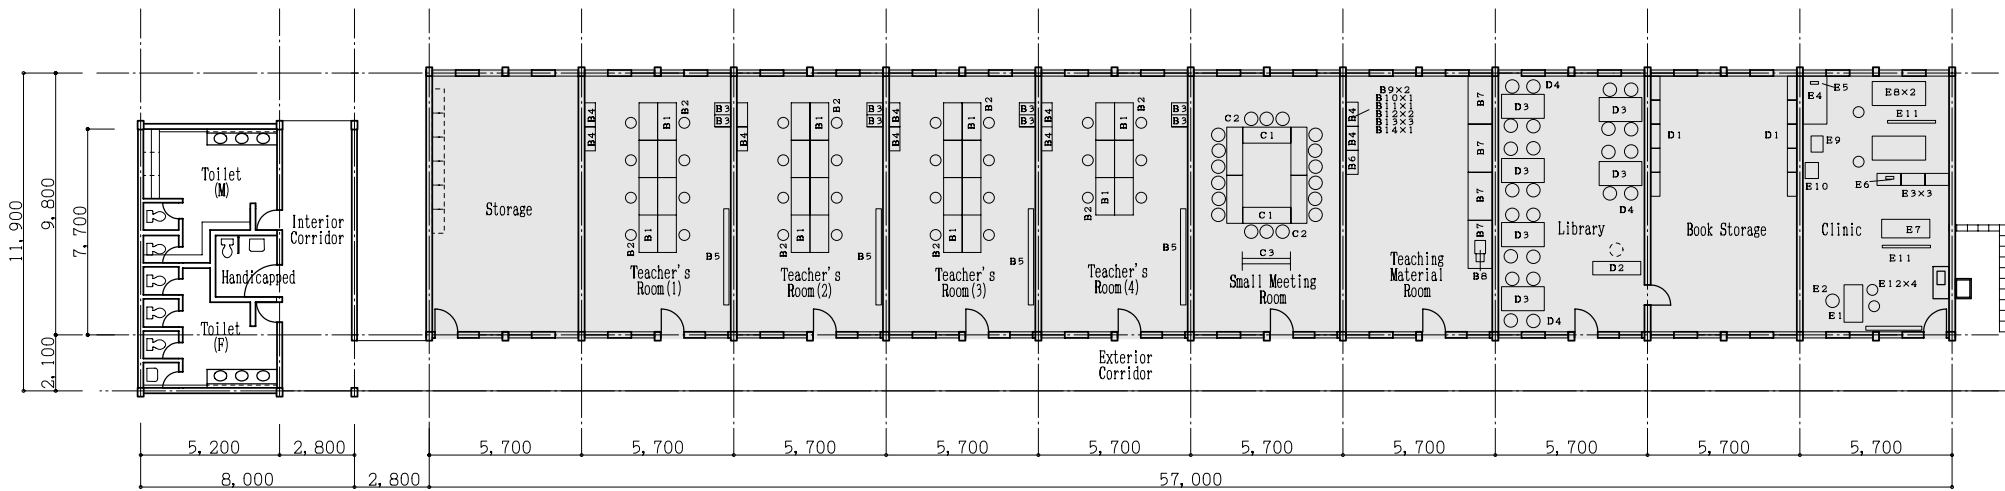


(New Construction)

After Renovation

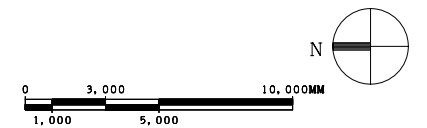

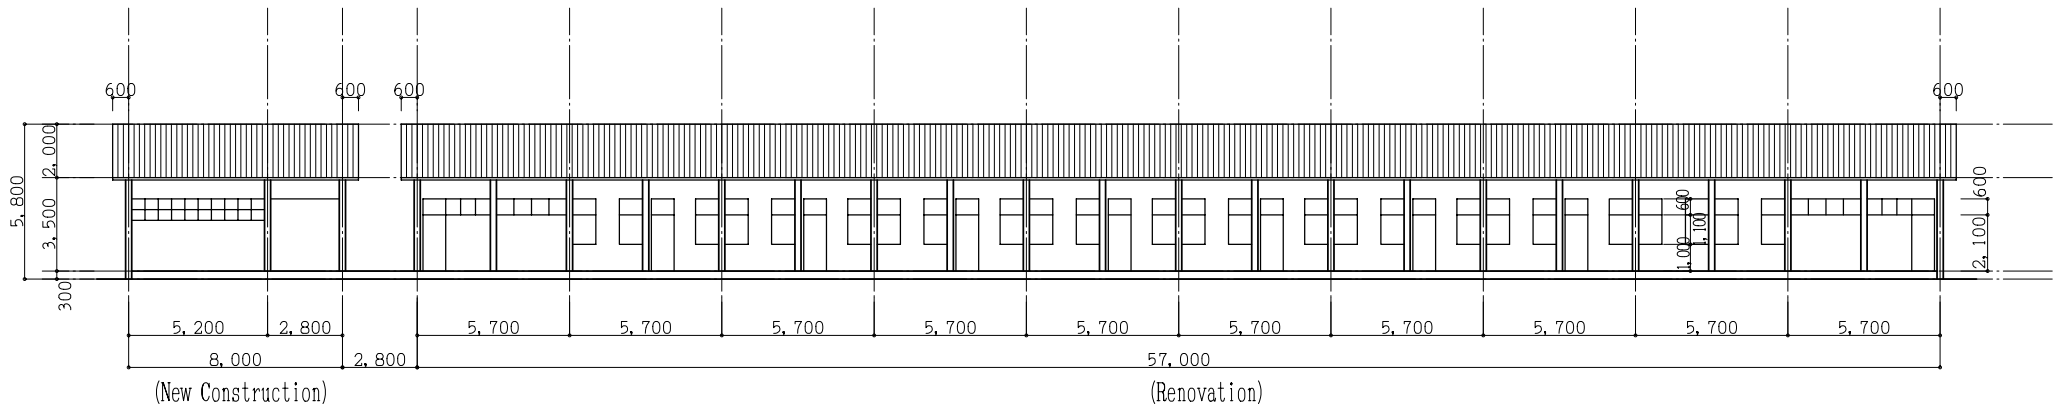


West Elevation

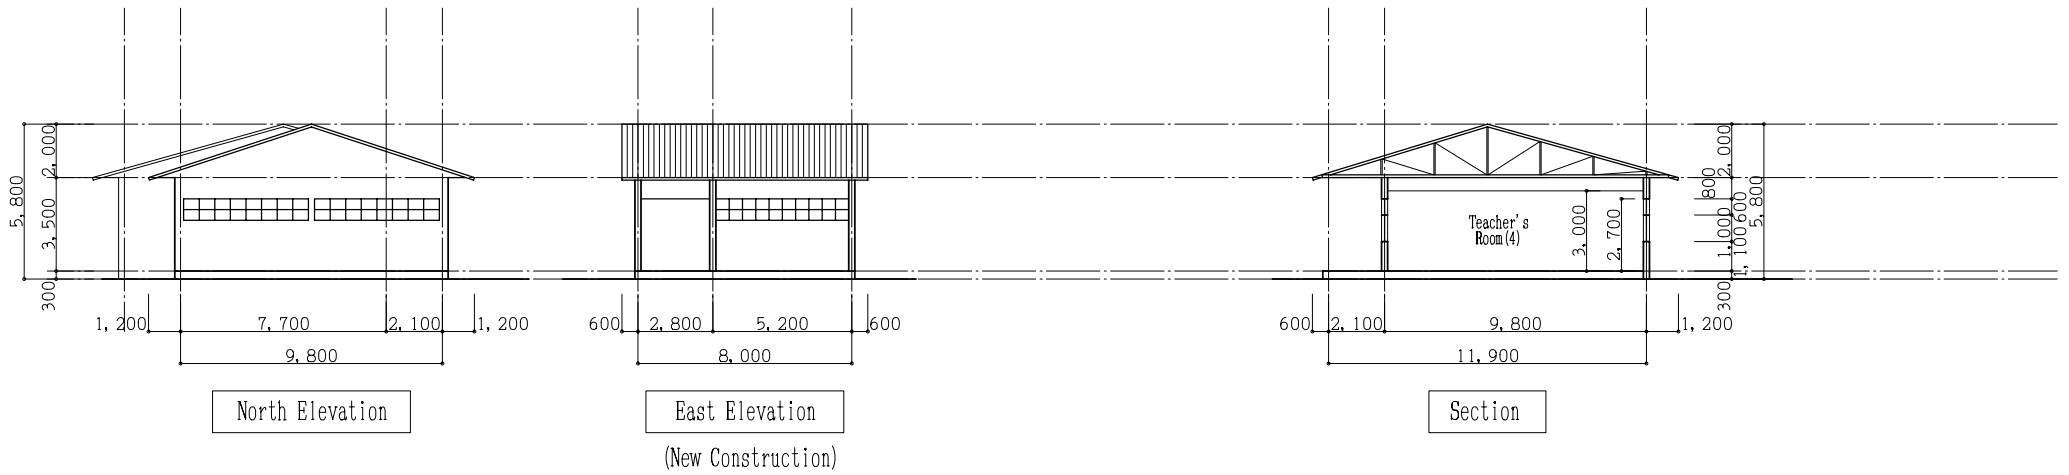


North Elevation


East Elevation
(New Construction)

Section

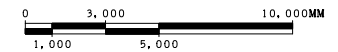

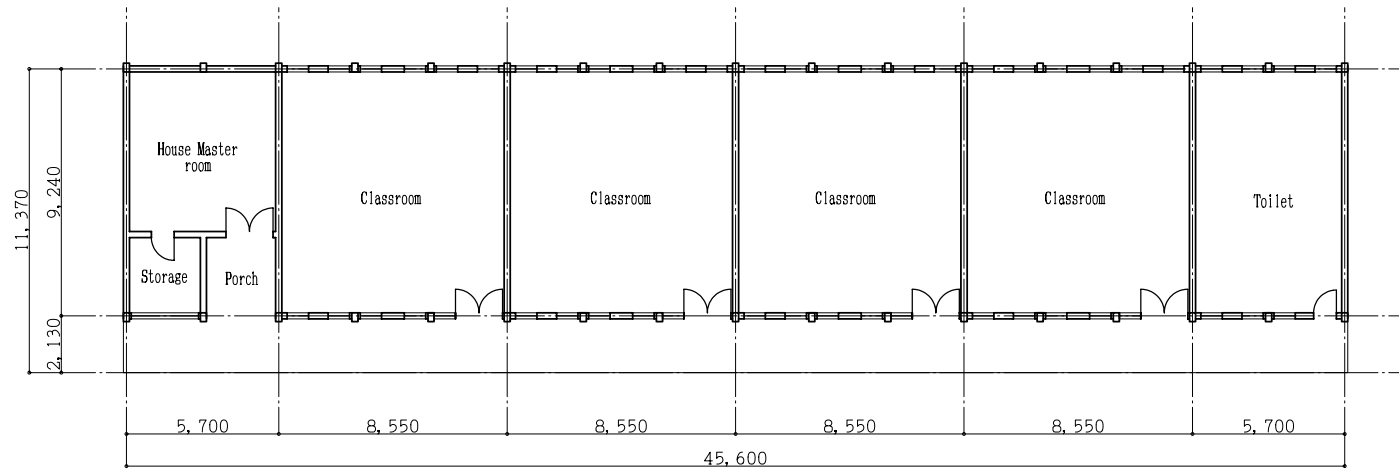



Before Renovation

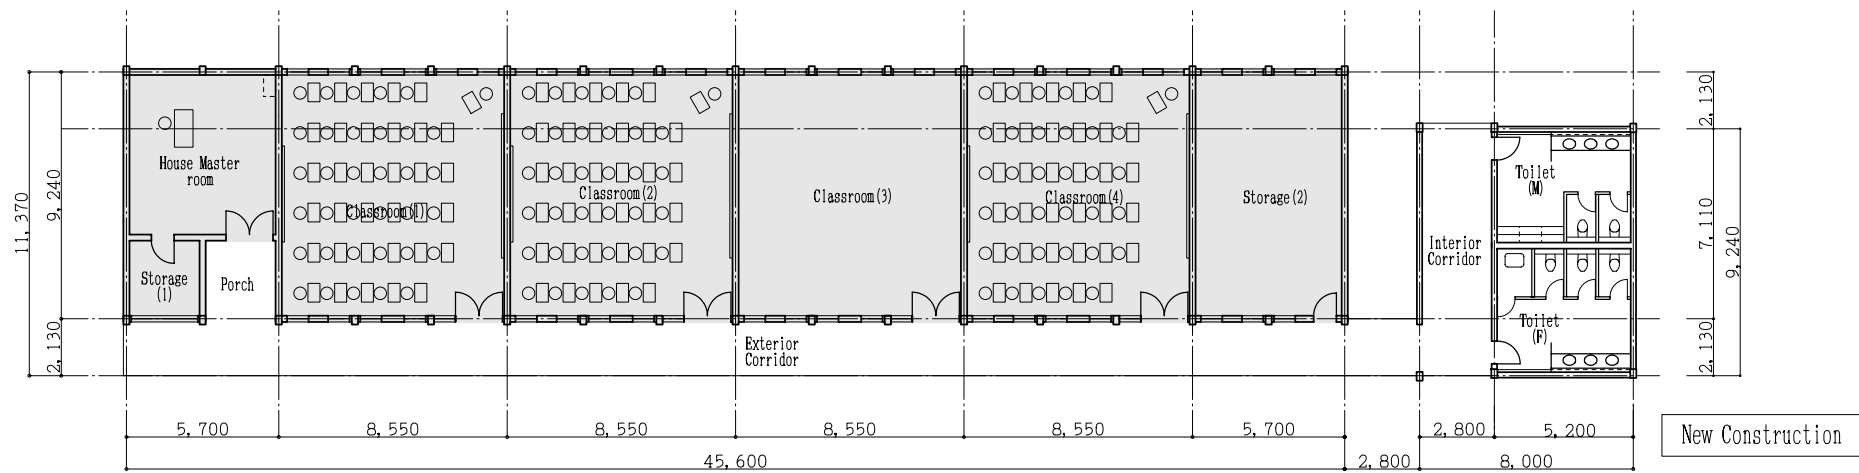


After Renovation

New Construction

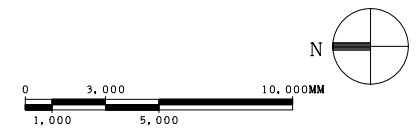


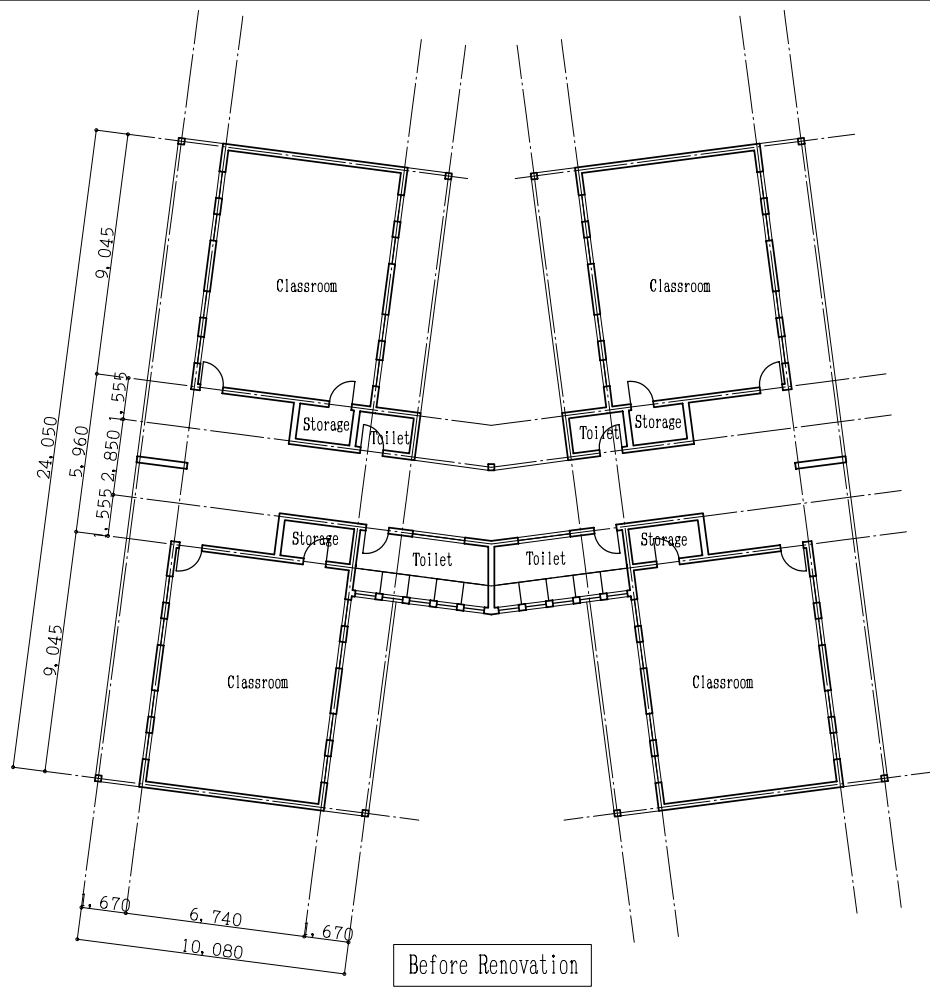


Before Renovation

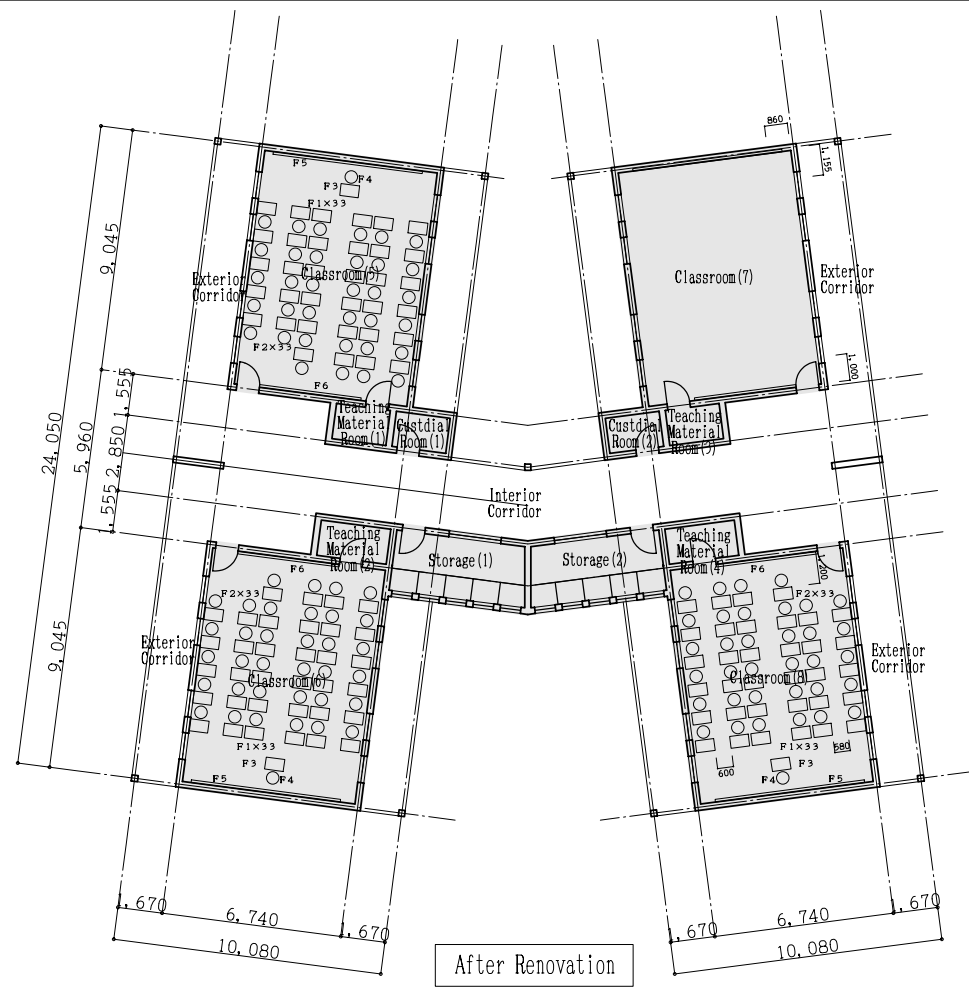



After Renovation






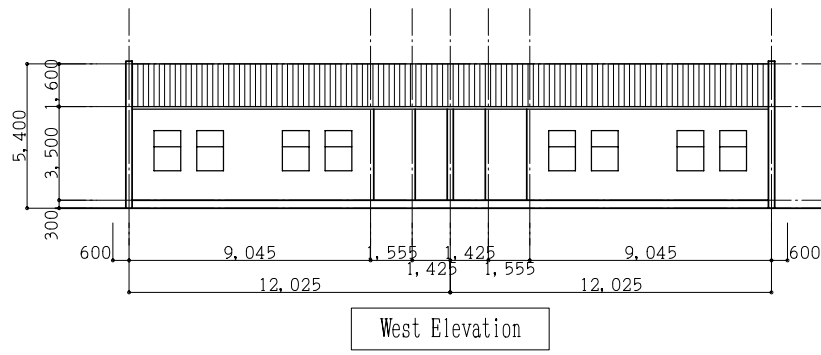



West Elevation

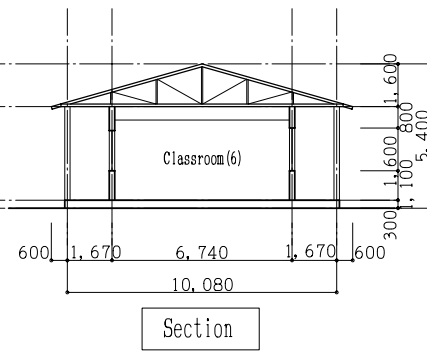


Section

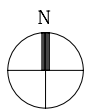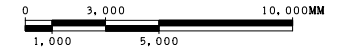

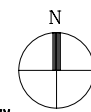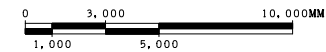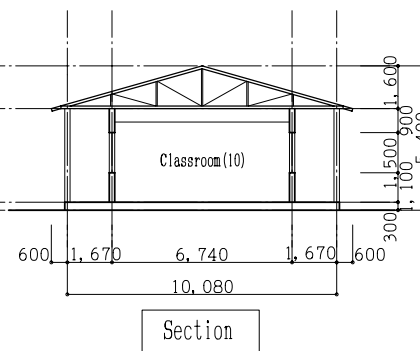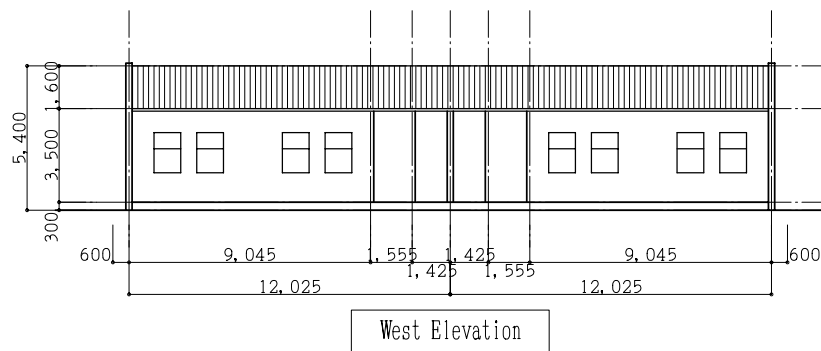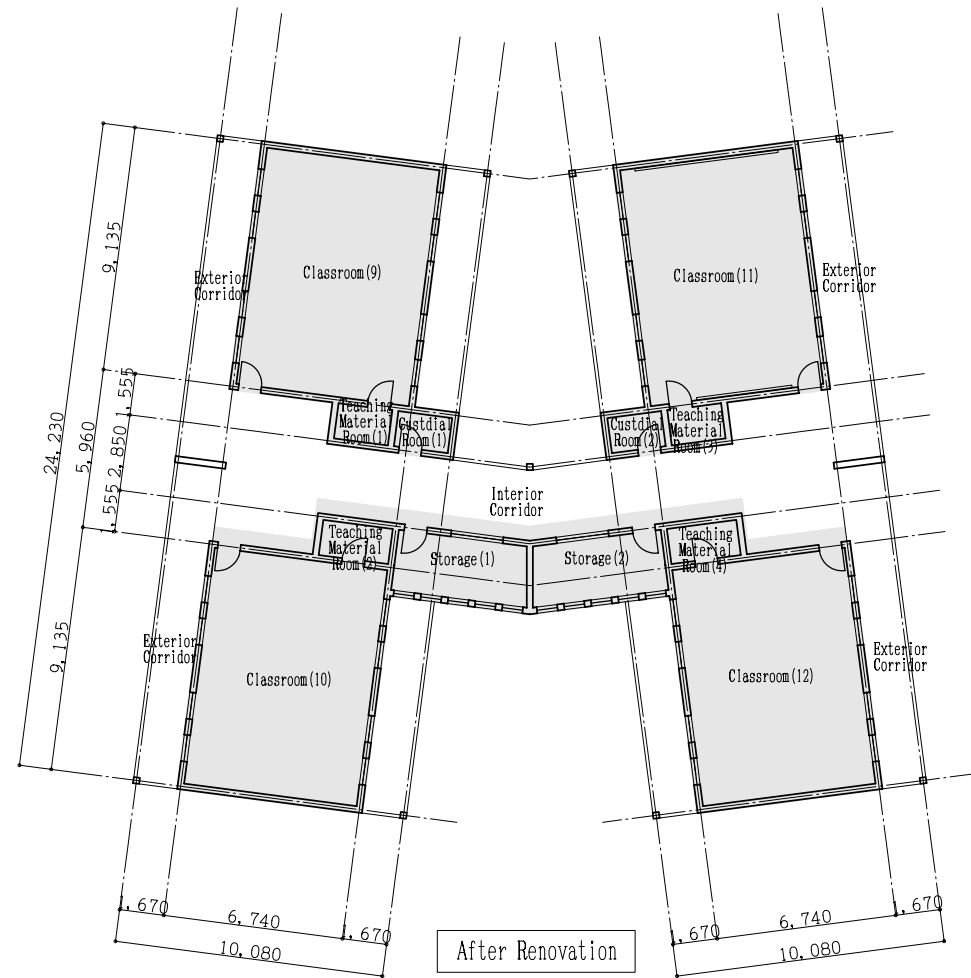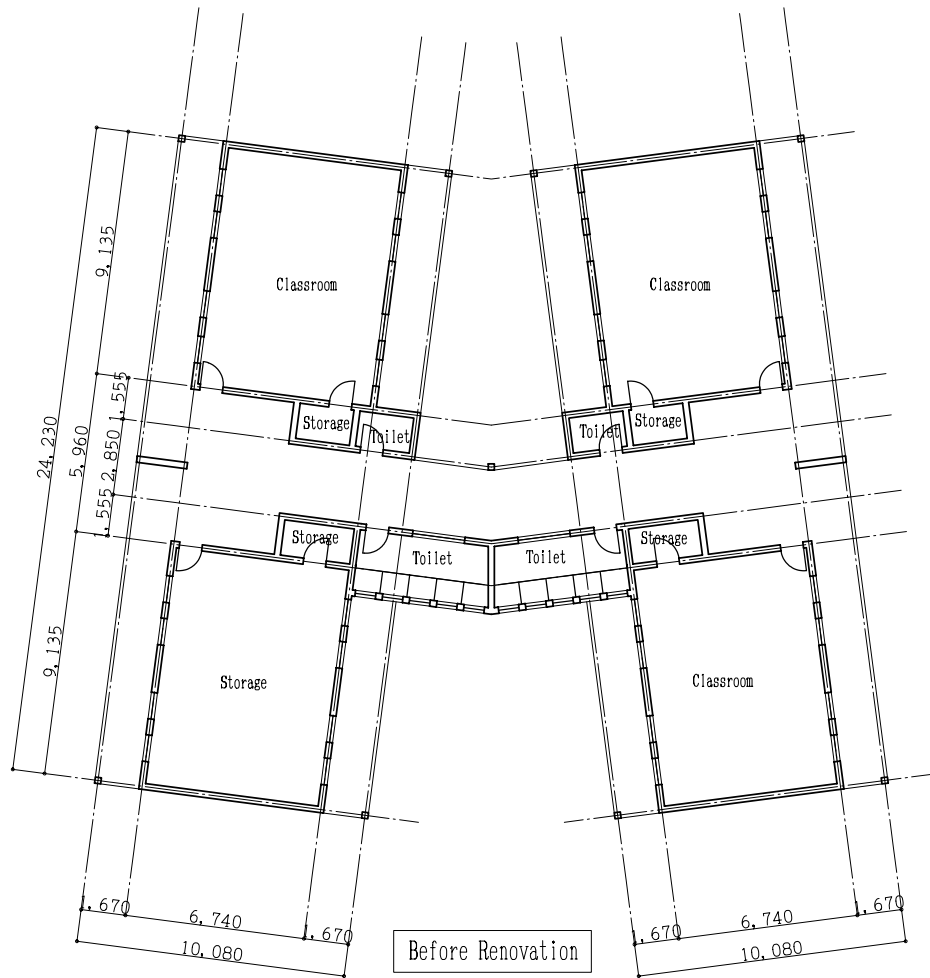


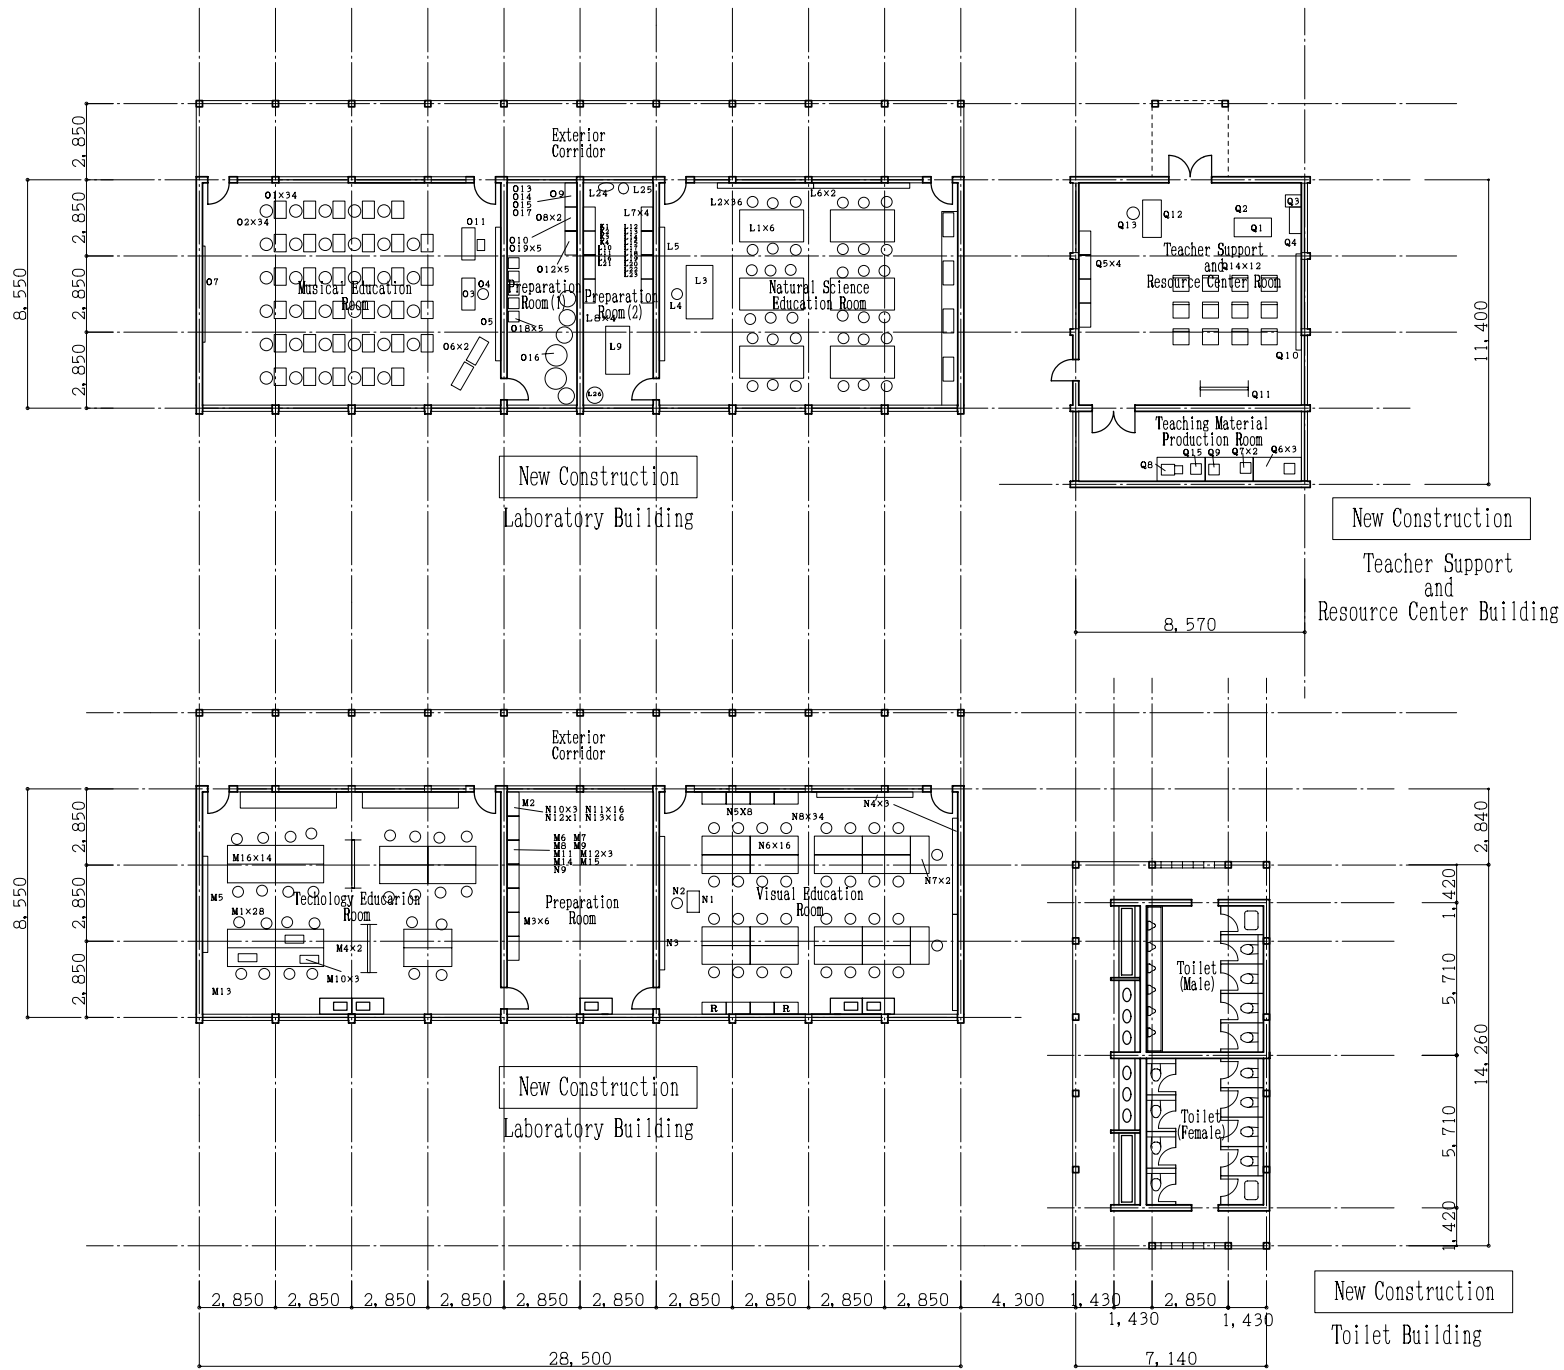



Teacher Support and Resource Center Building

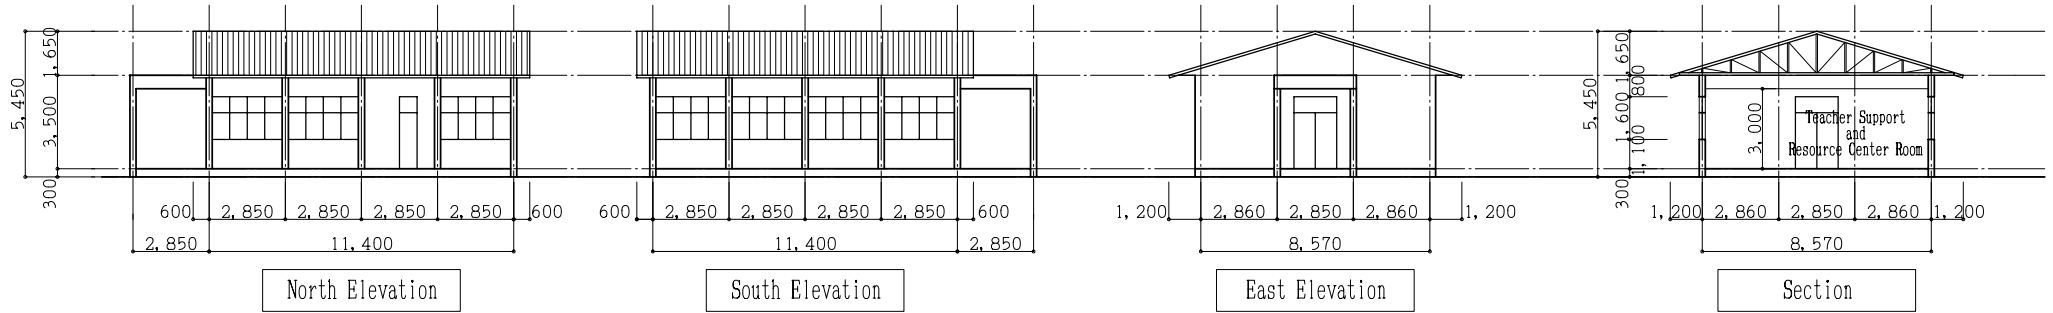


Toilet Building

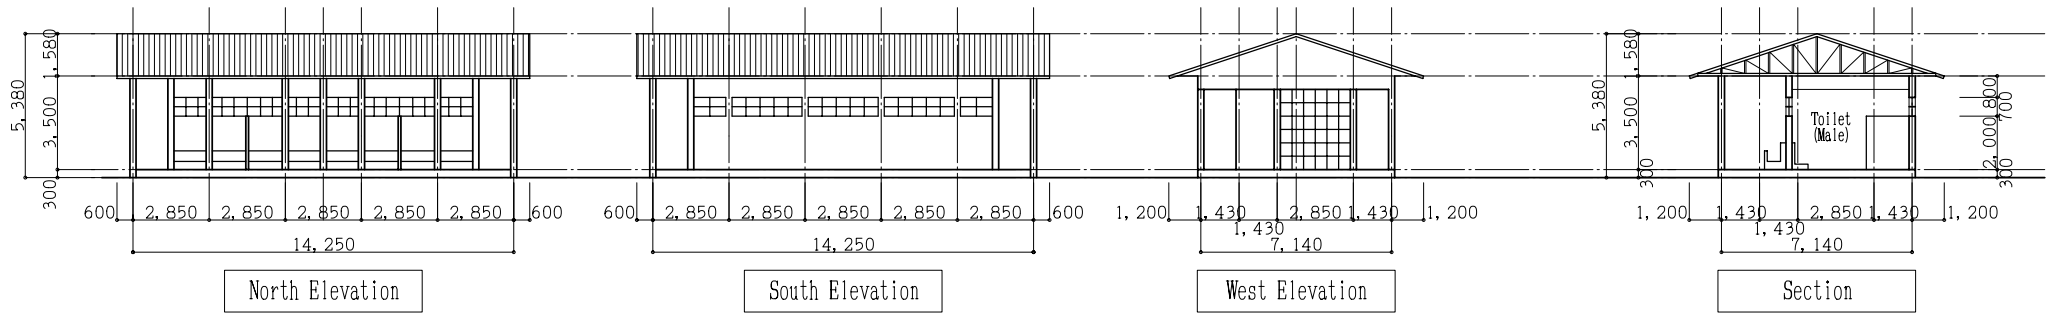


Laboratory Building

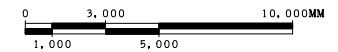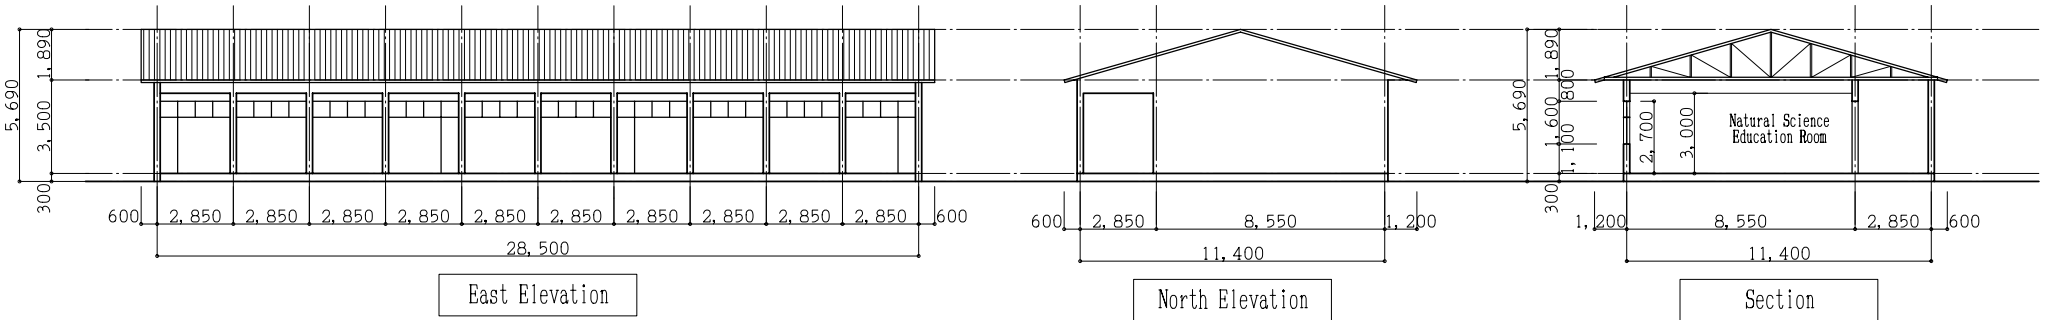

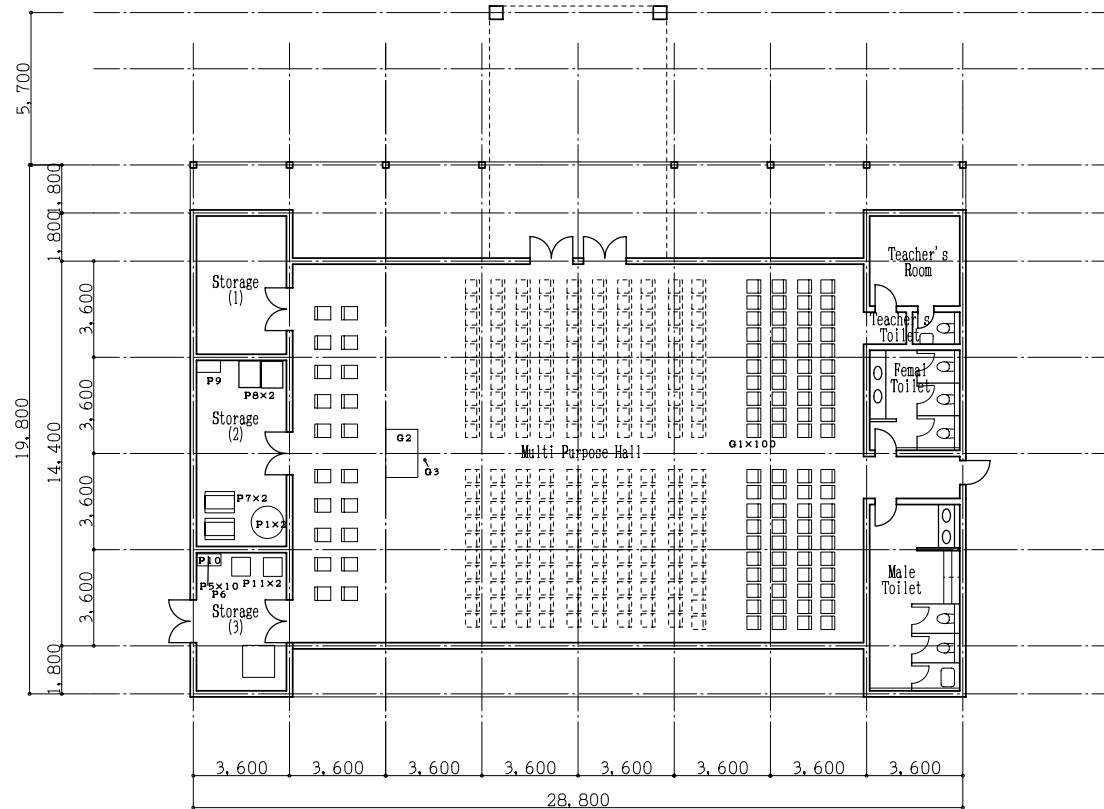


New Construction

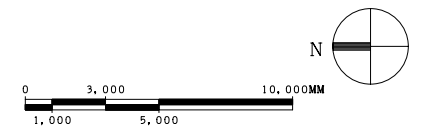





East Elevation

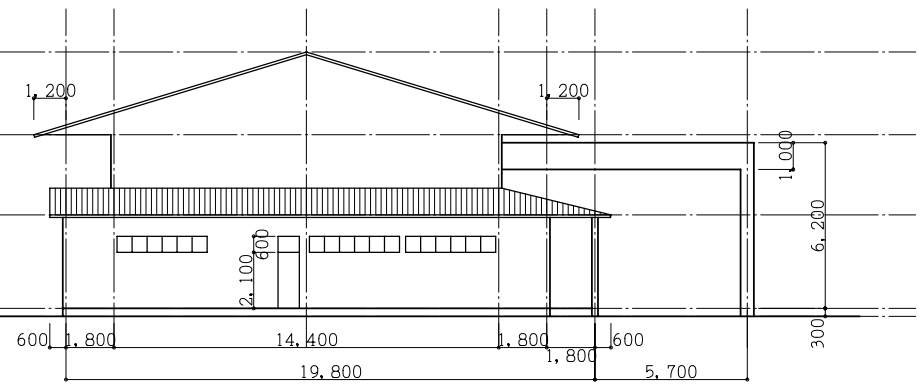


South Elevation

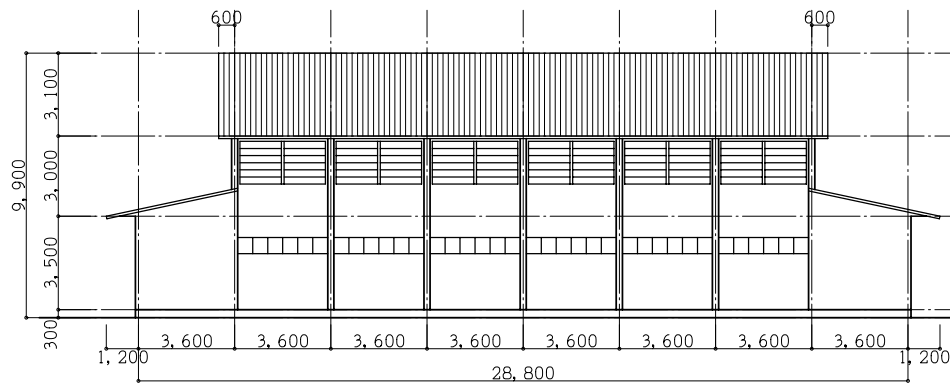


West Elevation

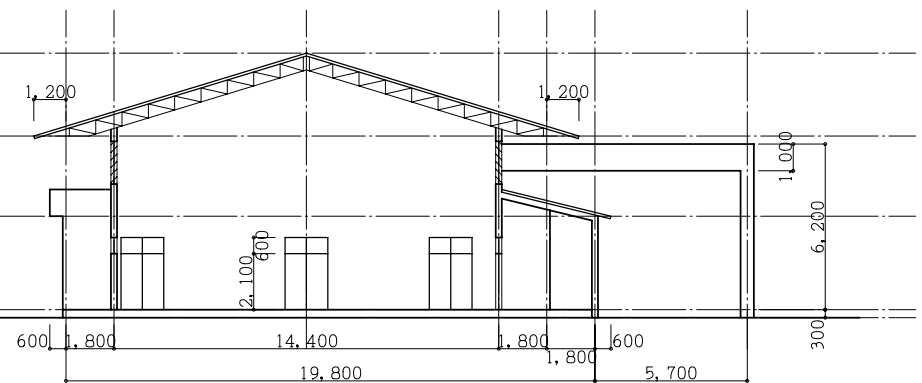


Section

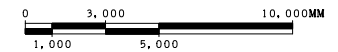

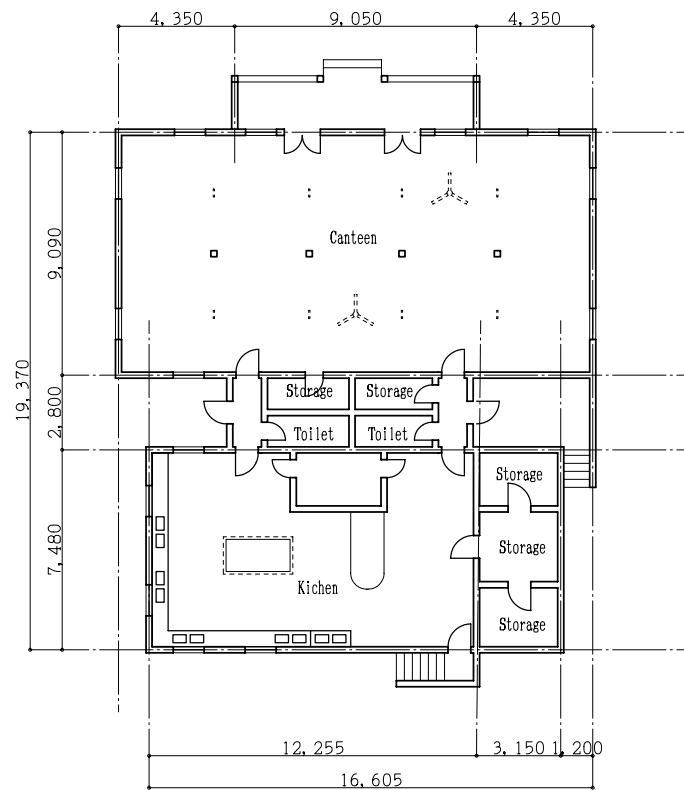

Before Renovation

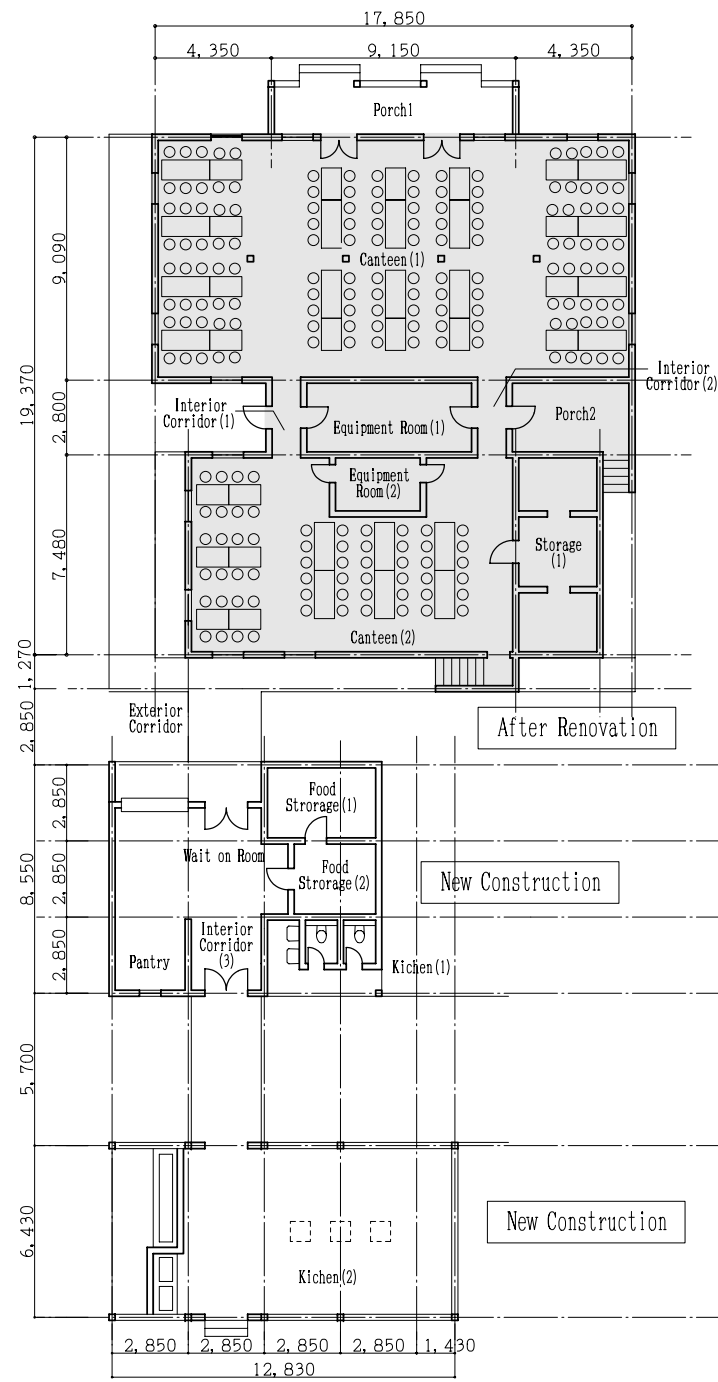

After Renovation

New Construction

New Construction

