





Canteen Building



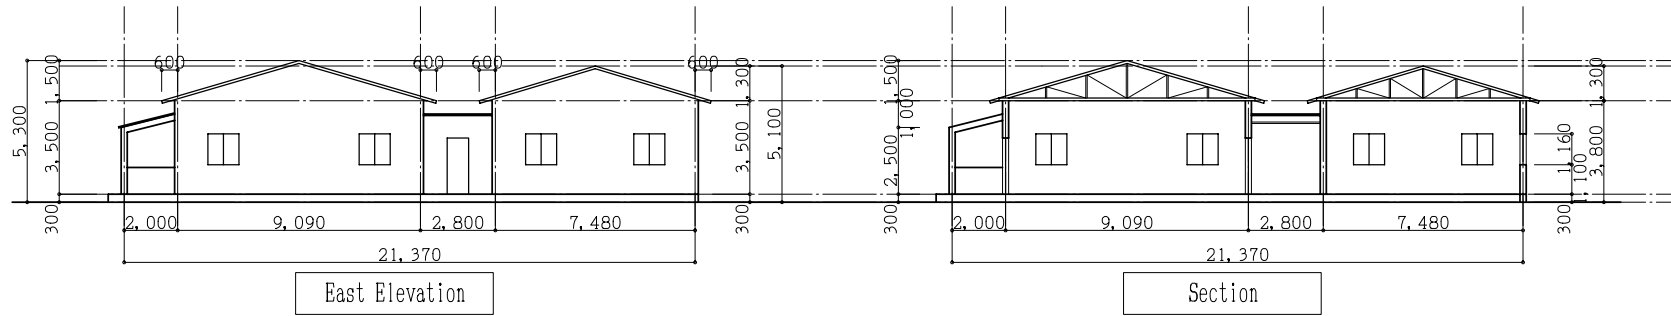



Kitchen Building(1)

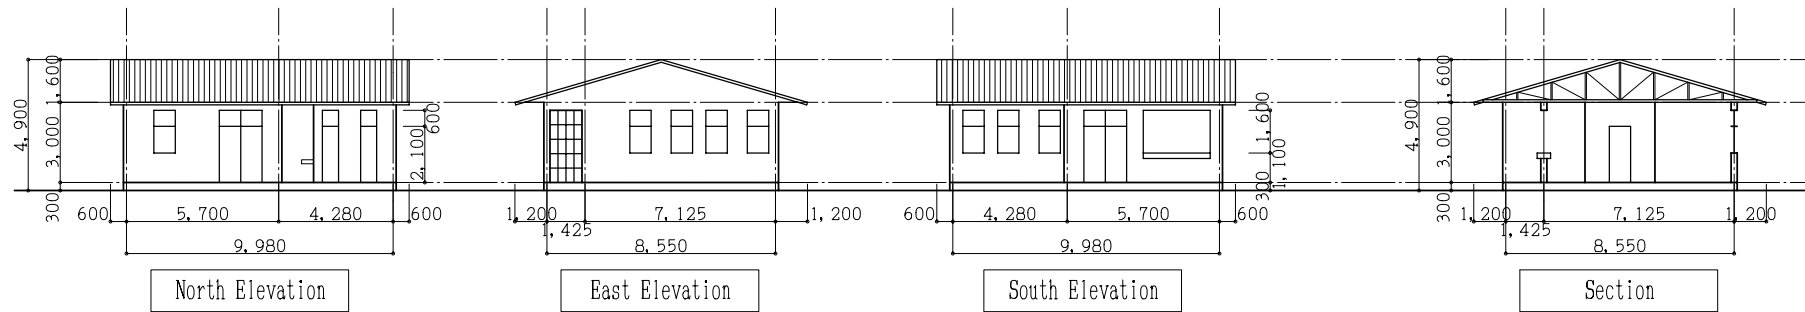



Kitchen Building(2)

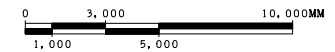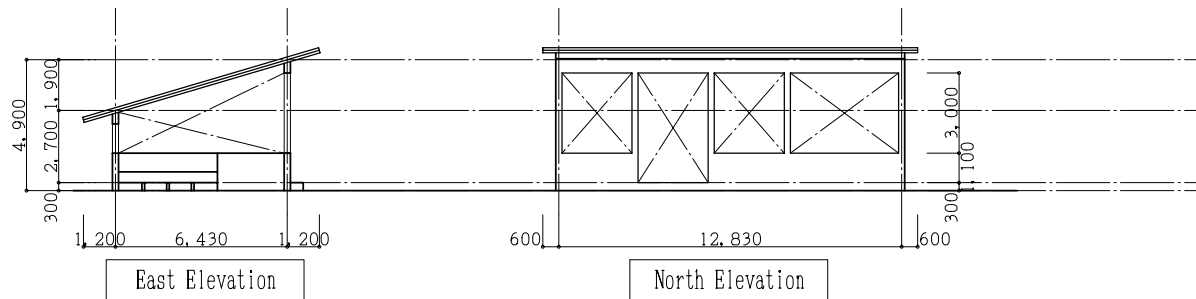

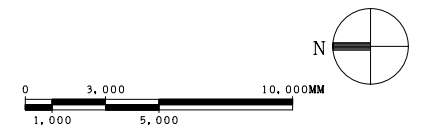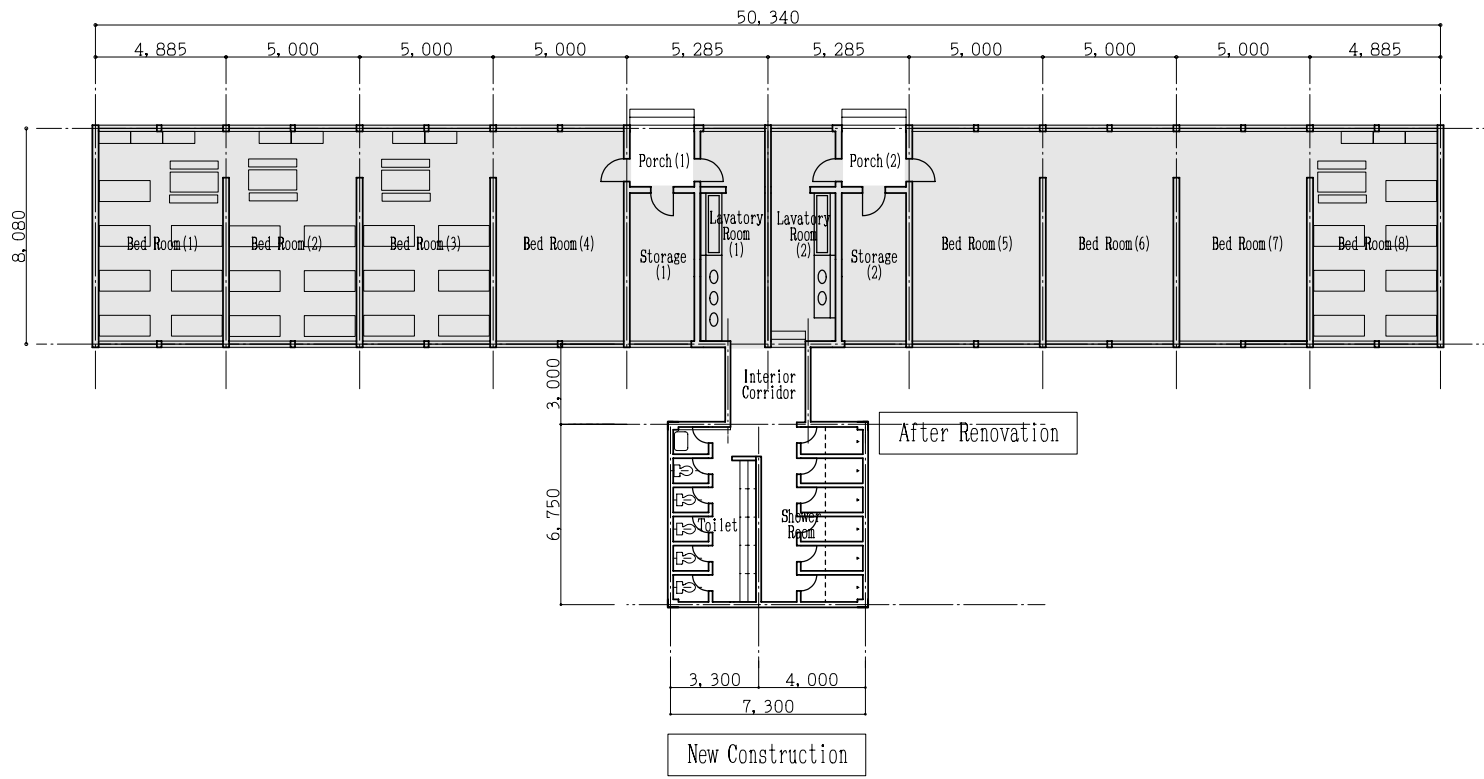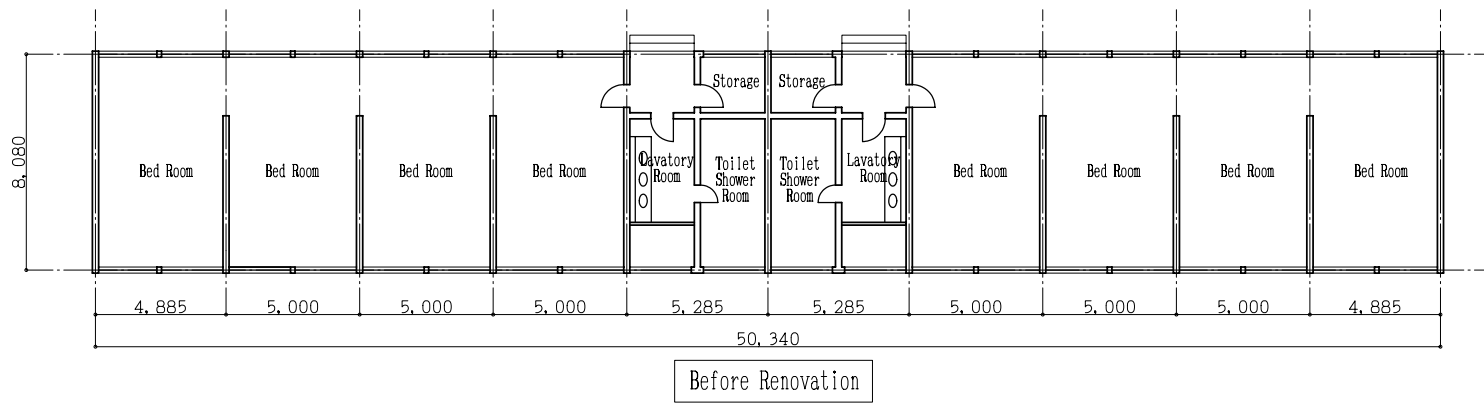


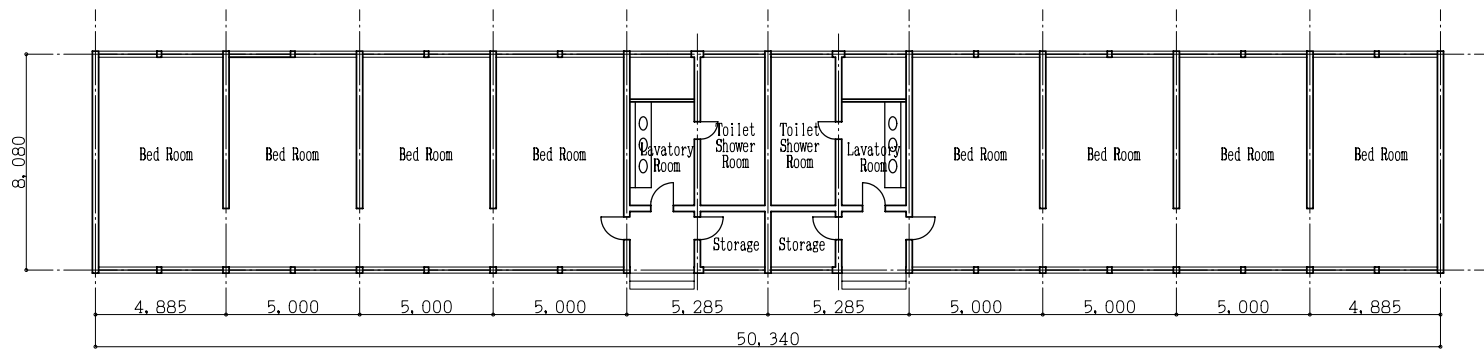


Before Renovation

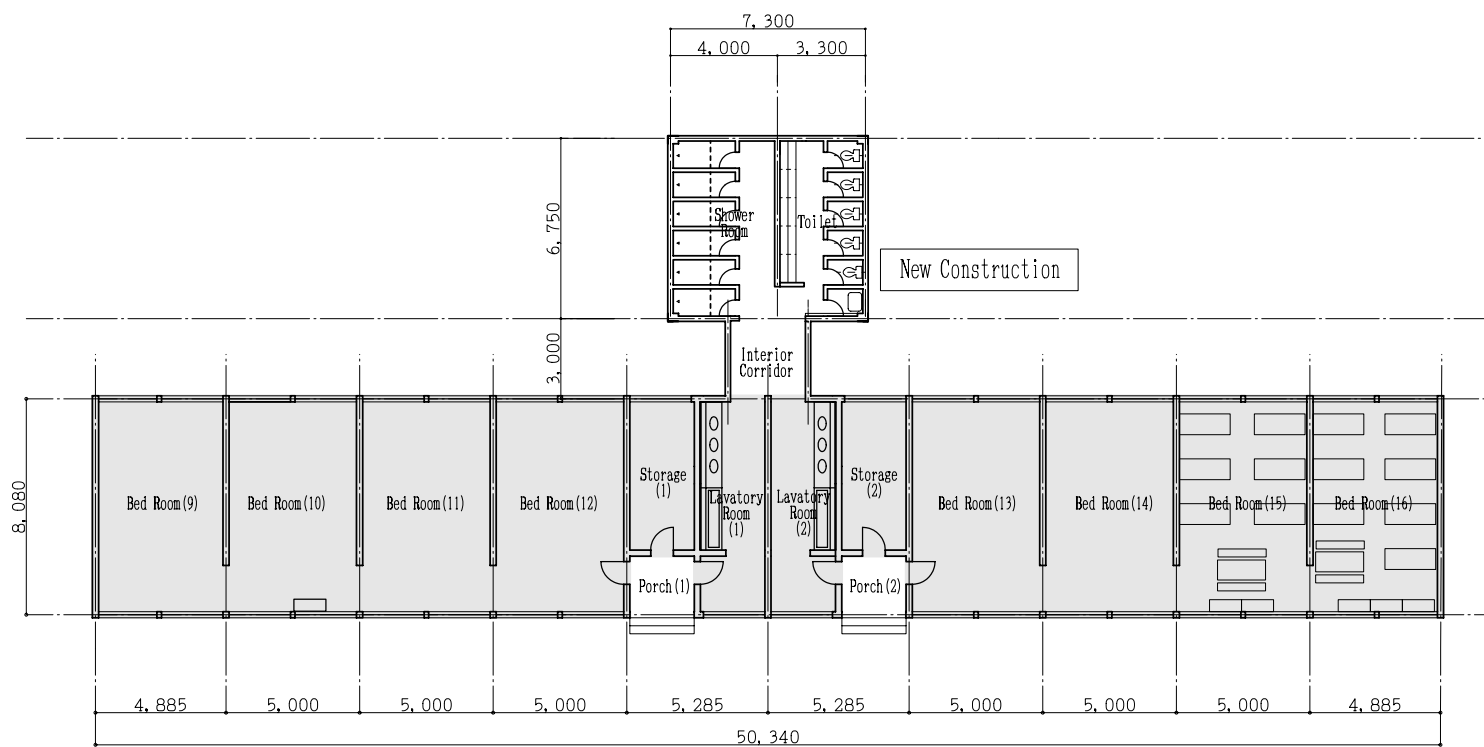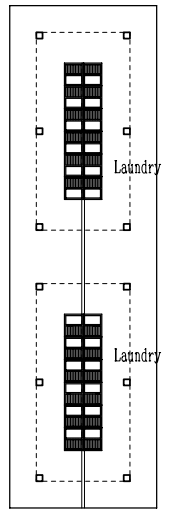


After Renovation

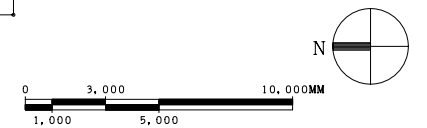



Male Accommodation Building(1)

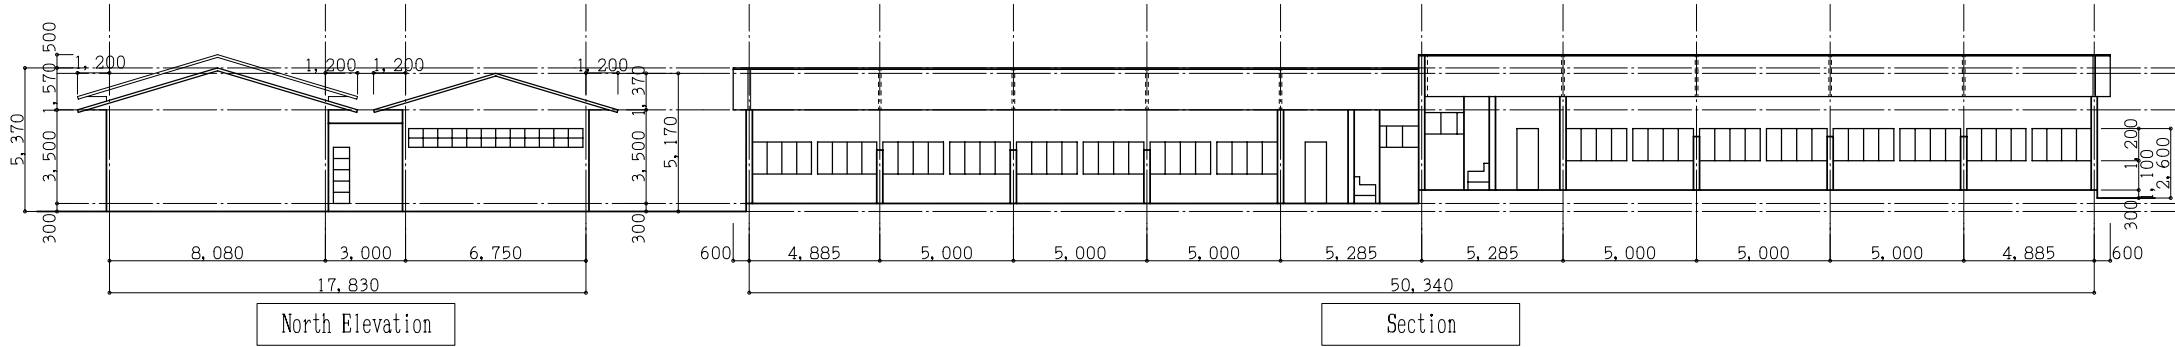


Male Accommodation Building(2)


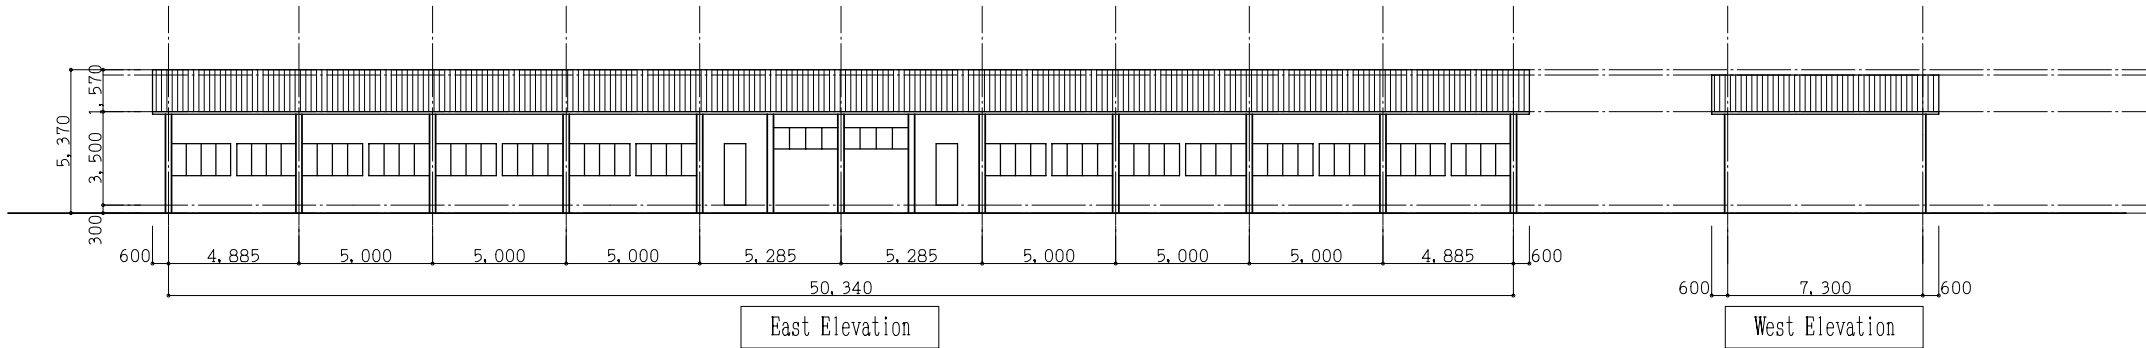



Male Accommodation Building(1), (2)

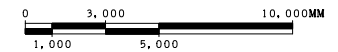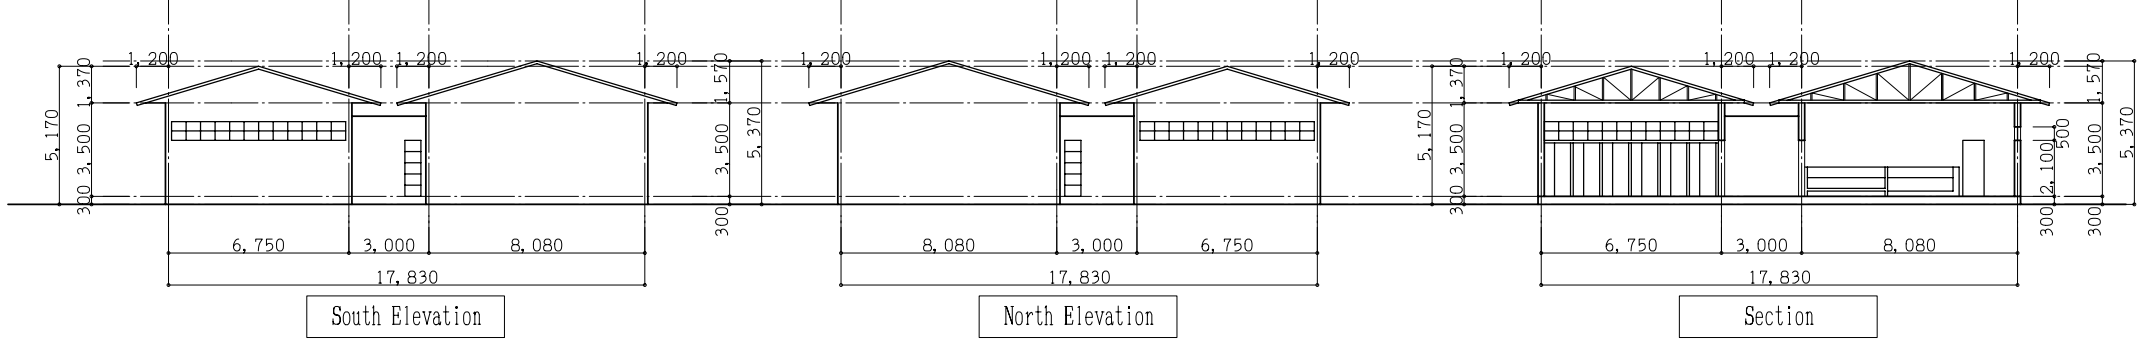

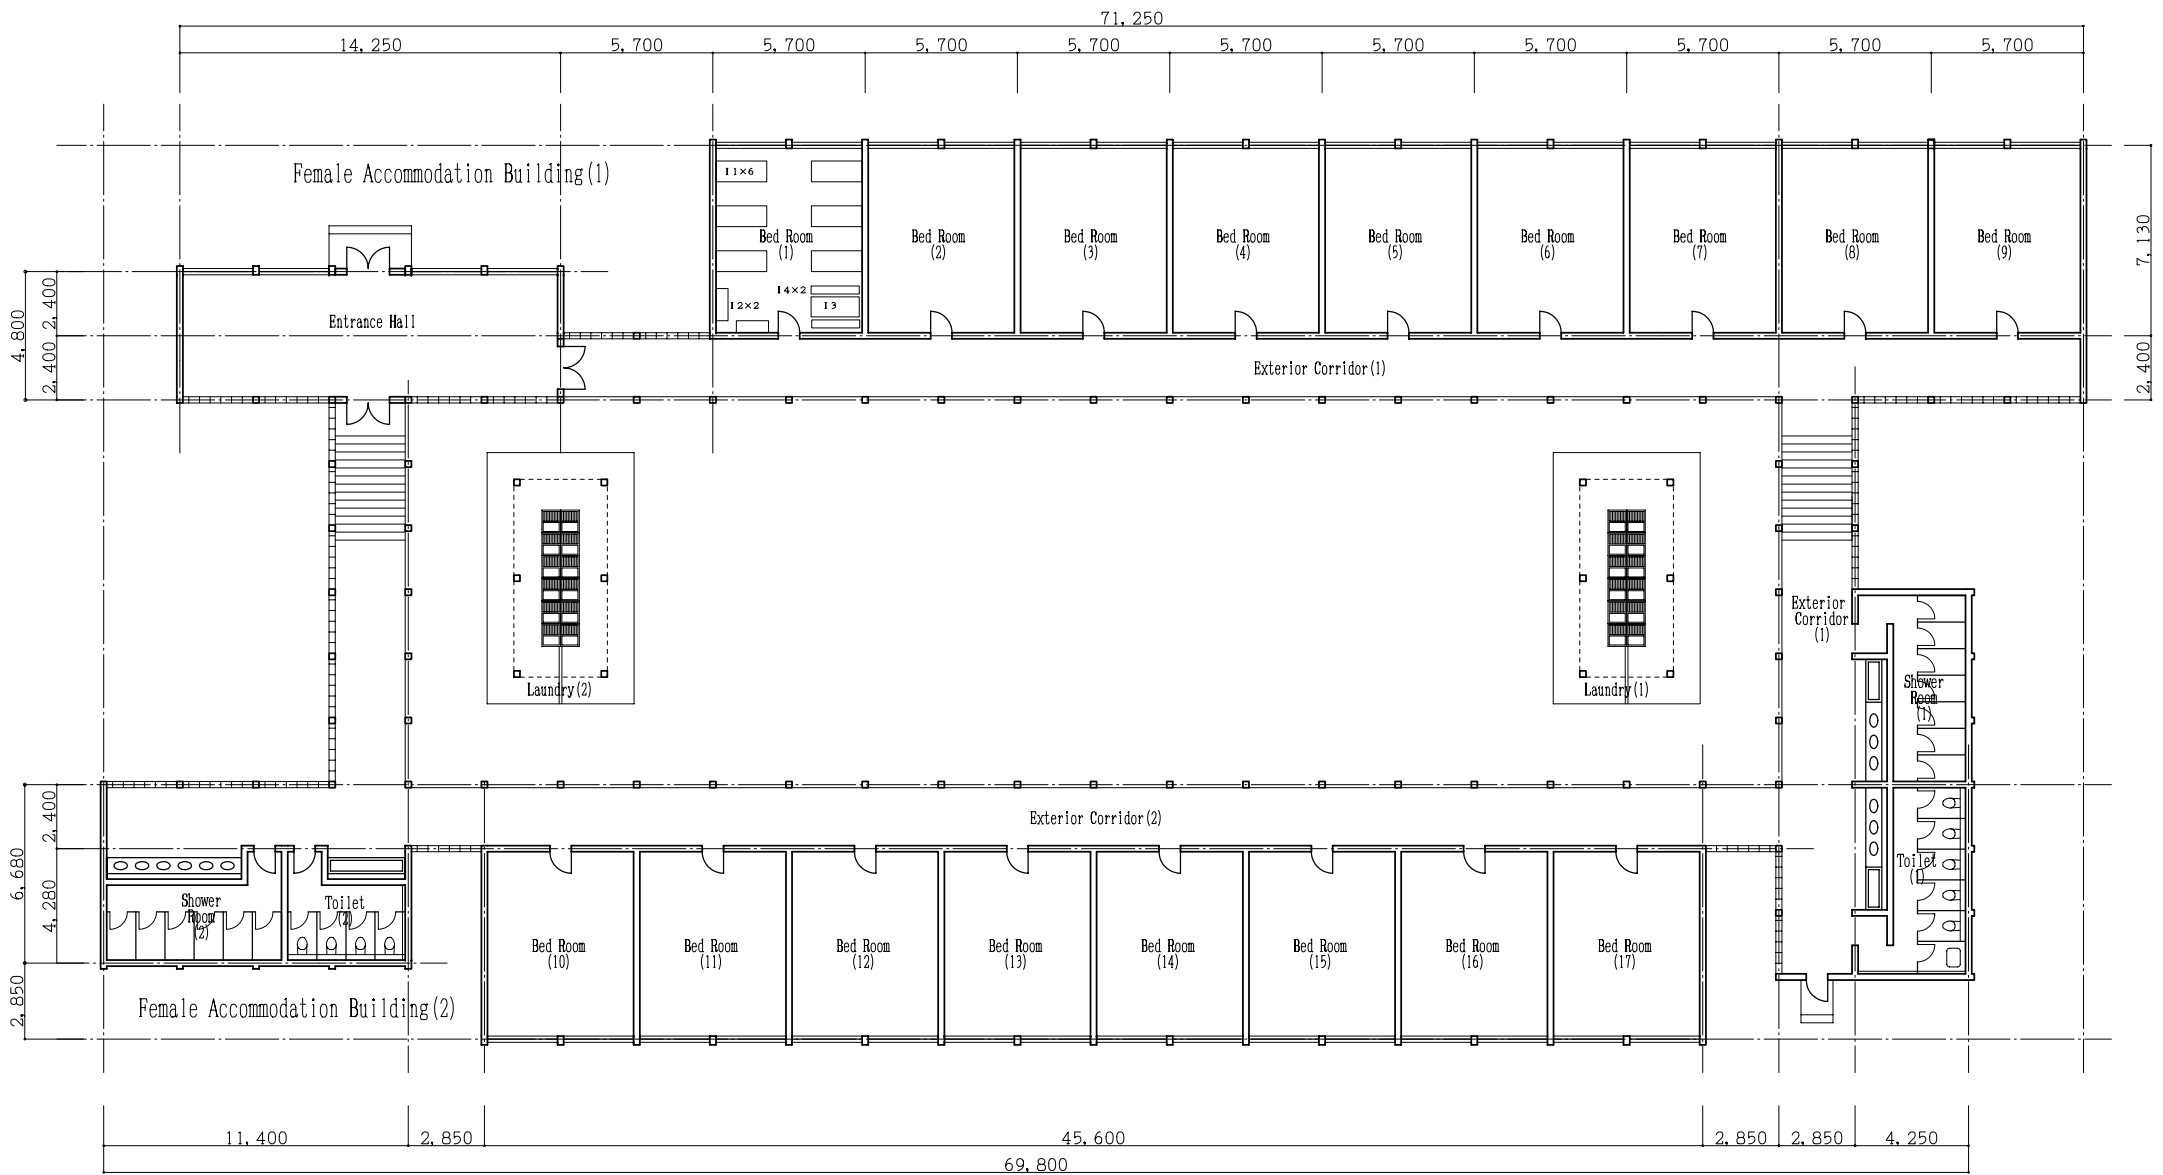


New Construction

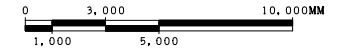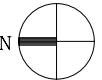


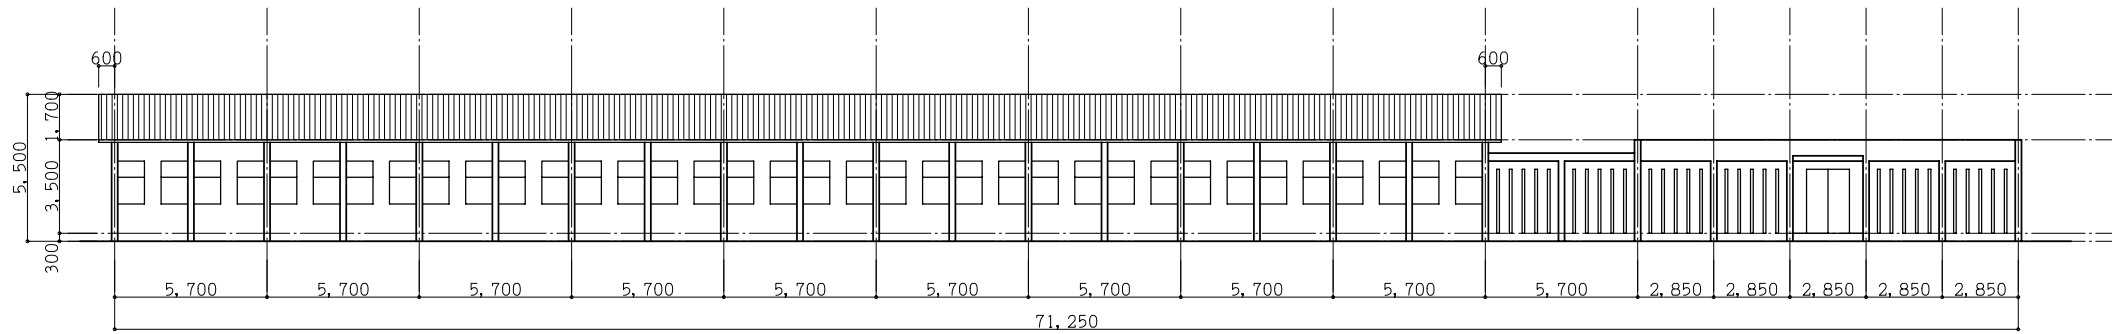


East Elevation

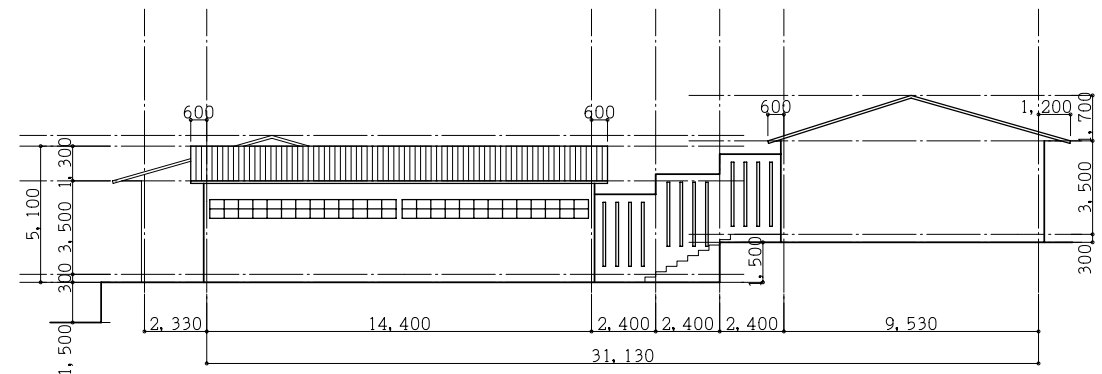


South Elevation

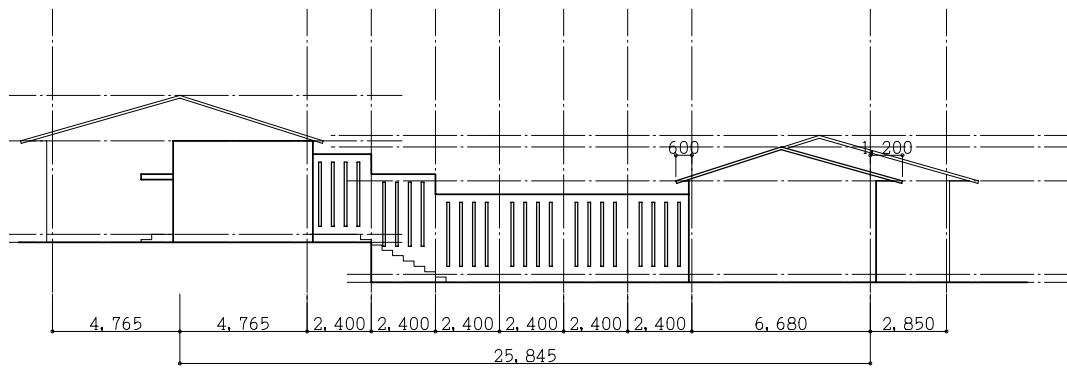


North Elevation

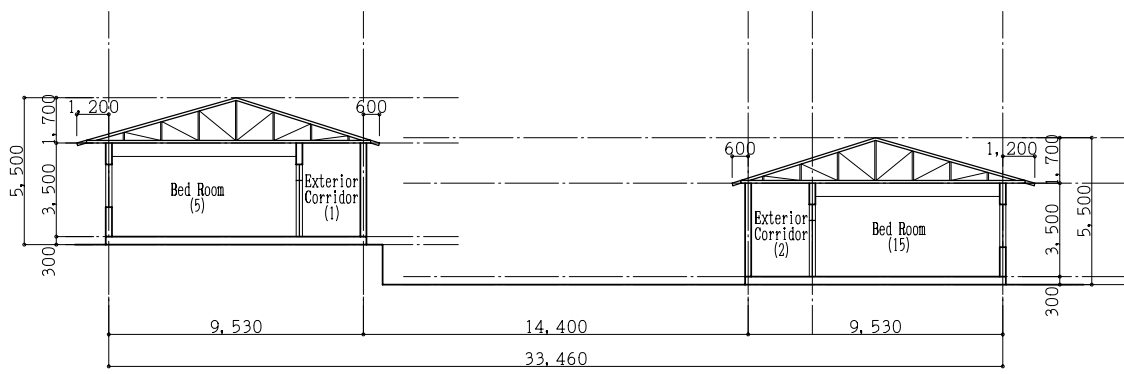


Section1

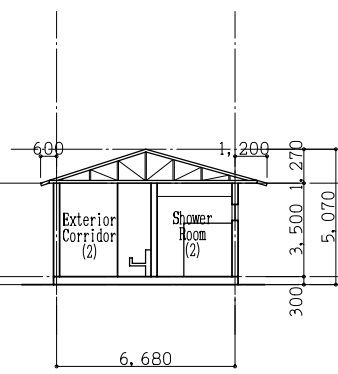


Section2

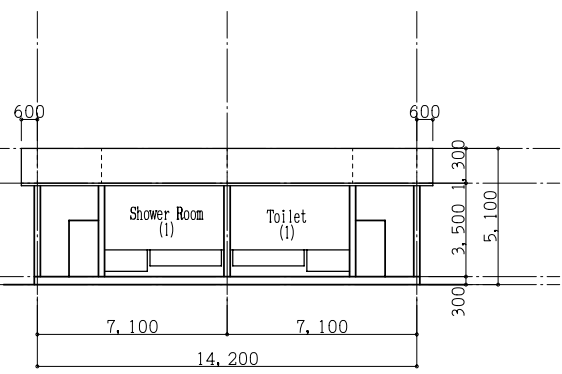


Section3

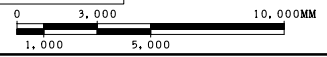

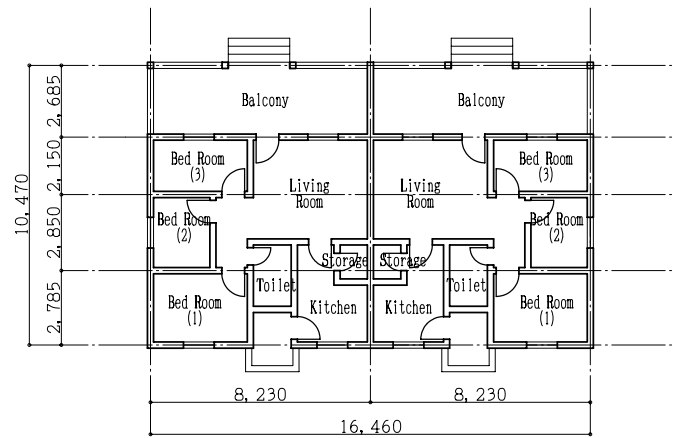


(1 A) (1 B)

Before Renovation

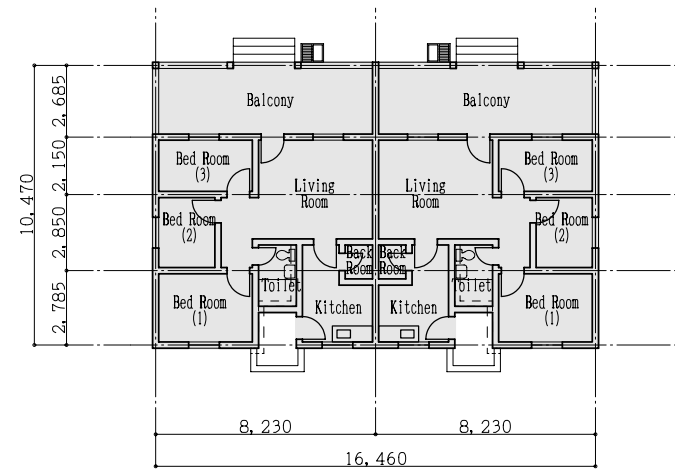


(1 A) (1 B)


After Renovation

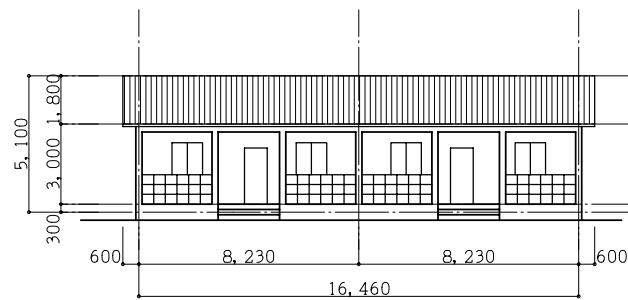



East Elevation



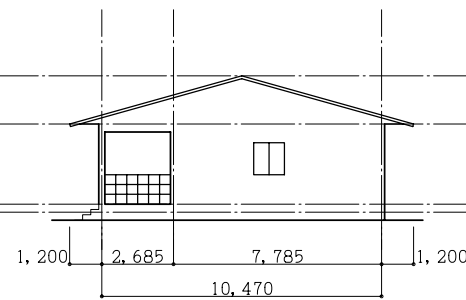


North Elevation

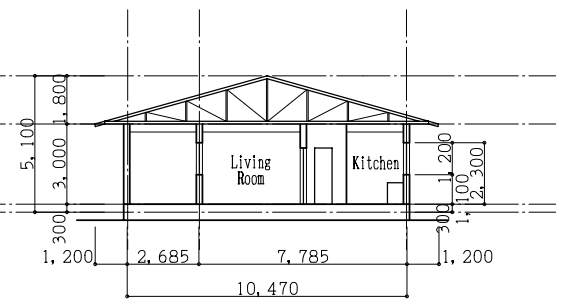


Section

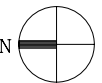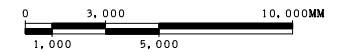


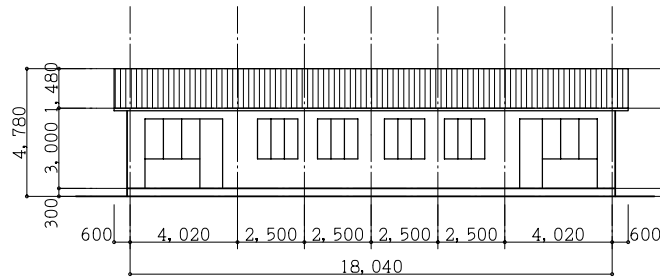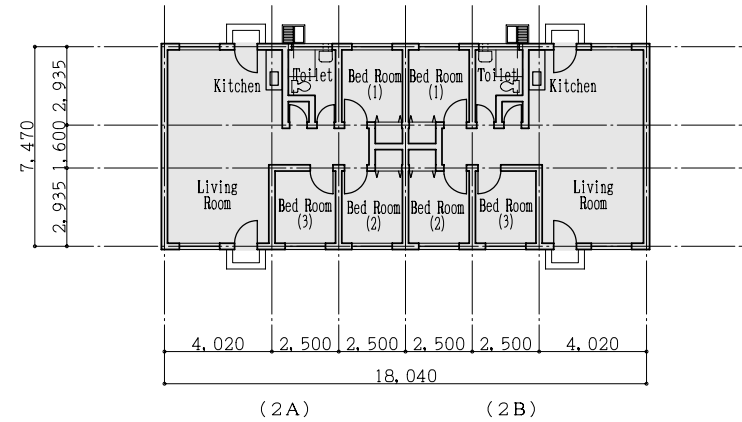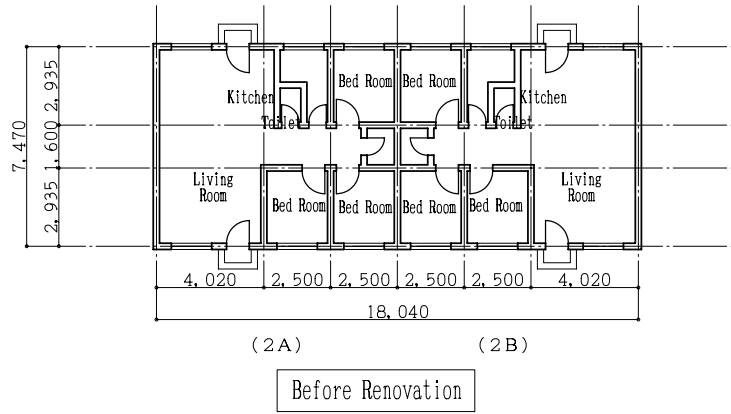


East Elevation

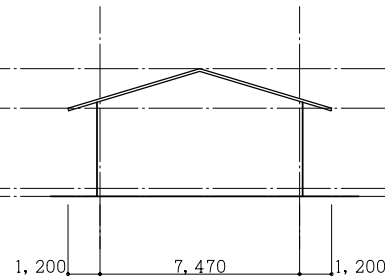


North Elevation

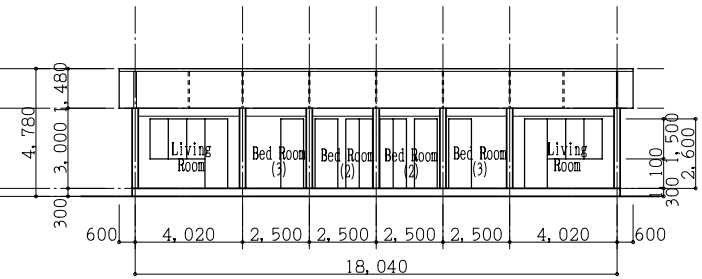

Section

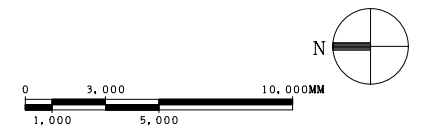




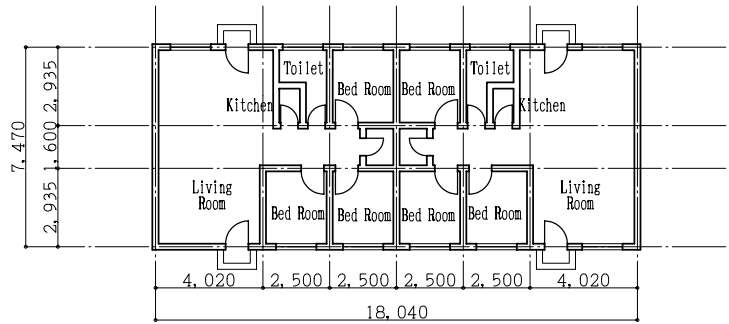


(3 A) (3 B)

Before Renovation

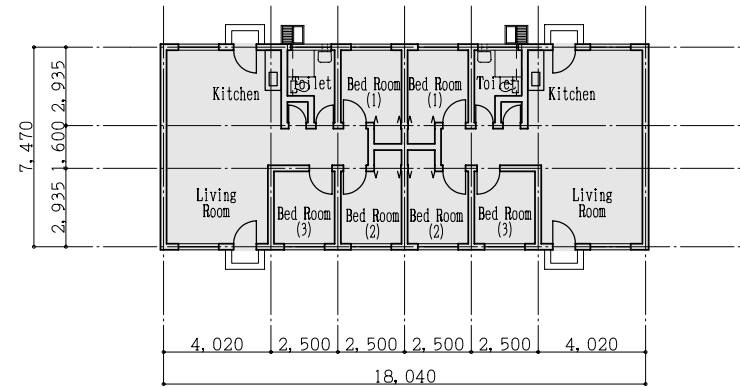

(3 A) (3 B)



After Renovation

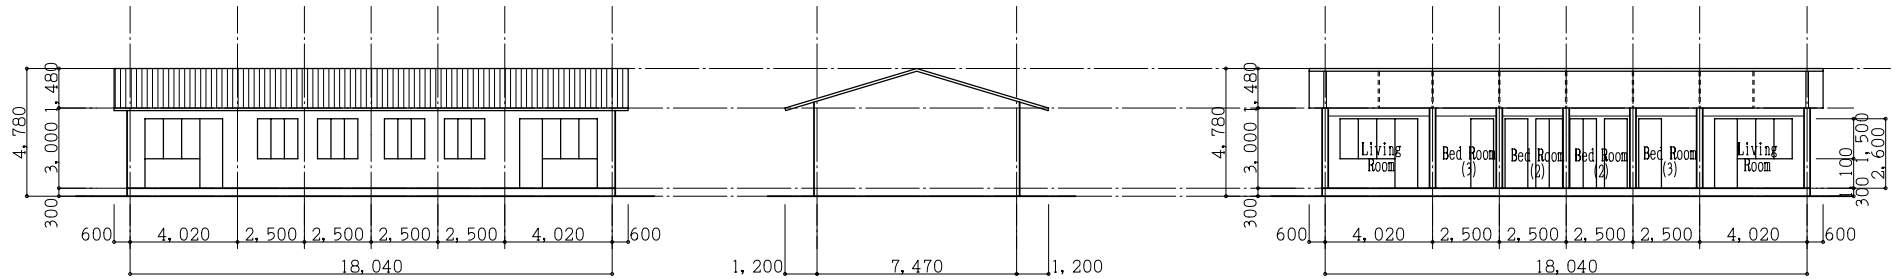


East Elevation


North Elevation

Section

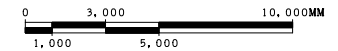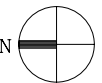


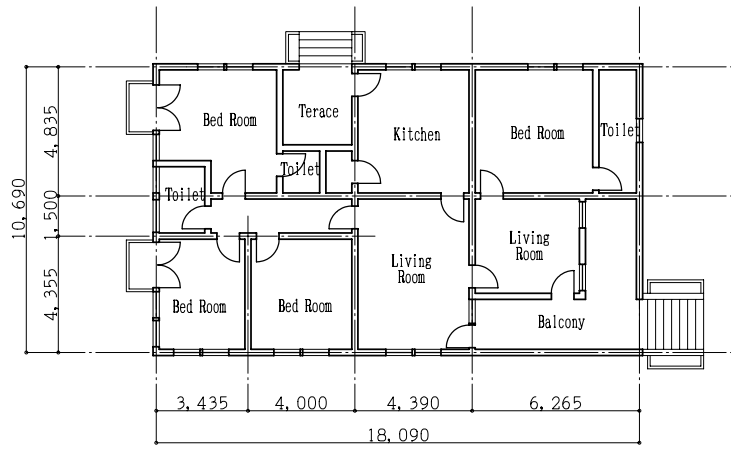

Before Renovation

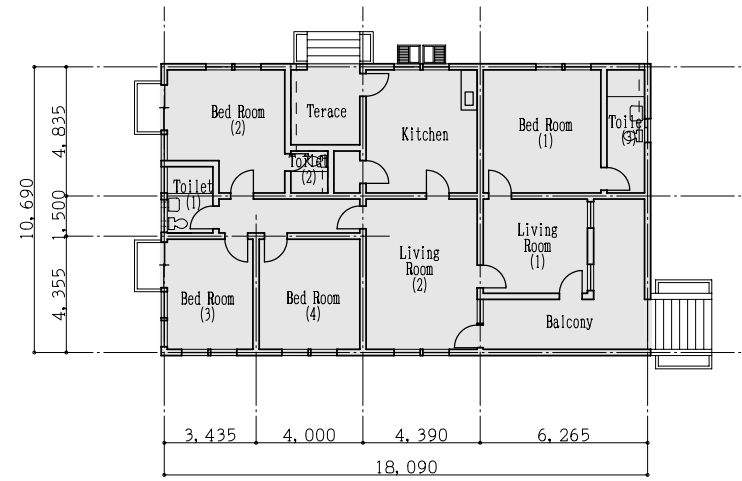


After Renovation

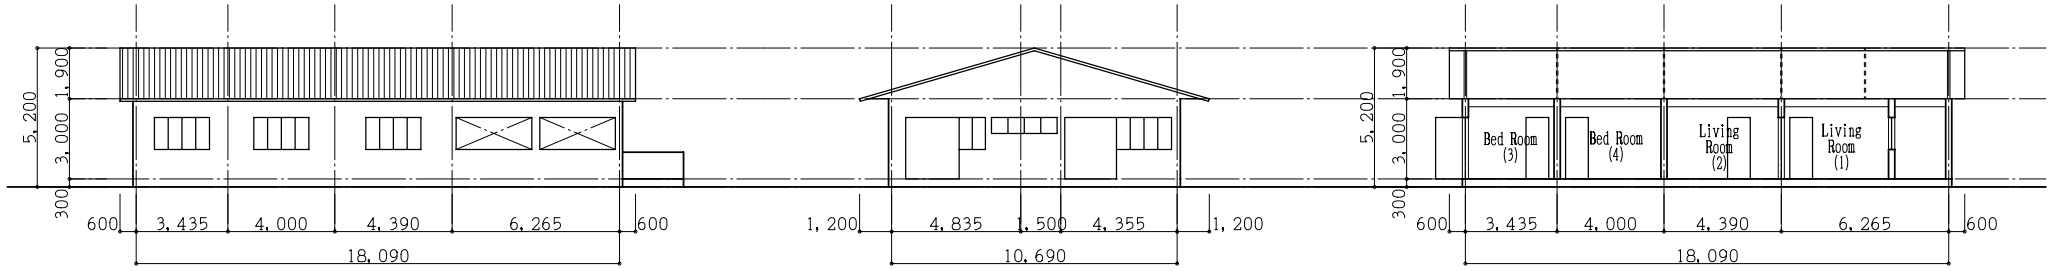


North Elevation

East Elevation


Section

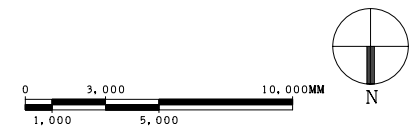

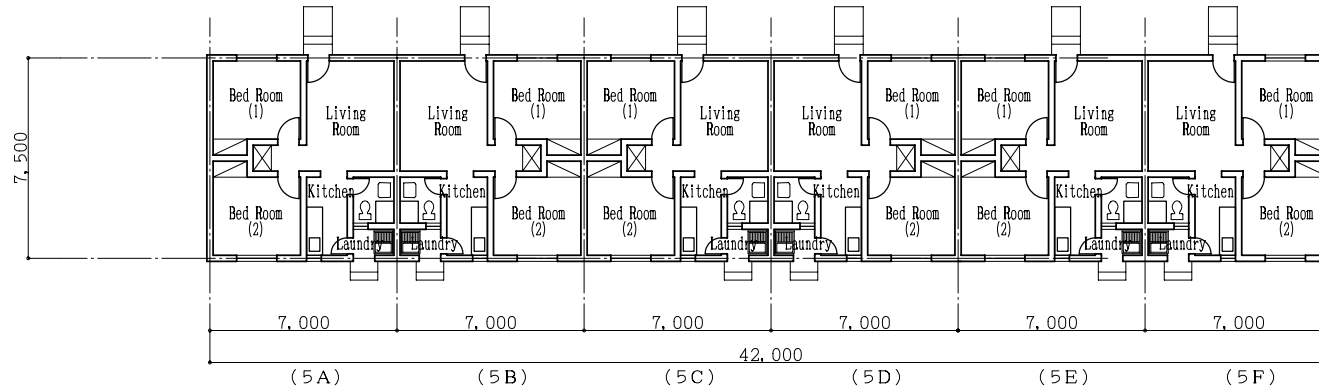


Teacher Accommodation Building (5)

New Construction

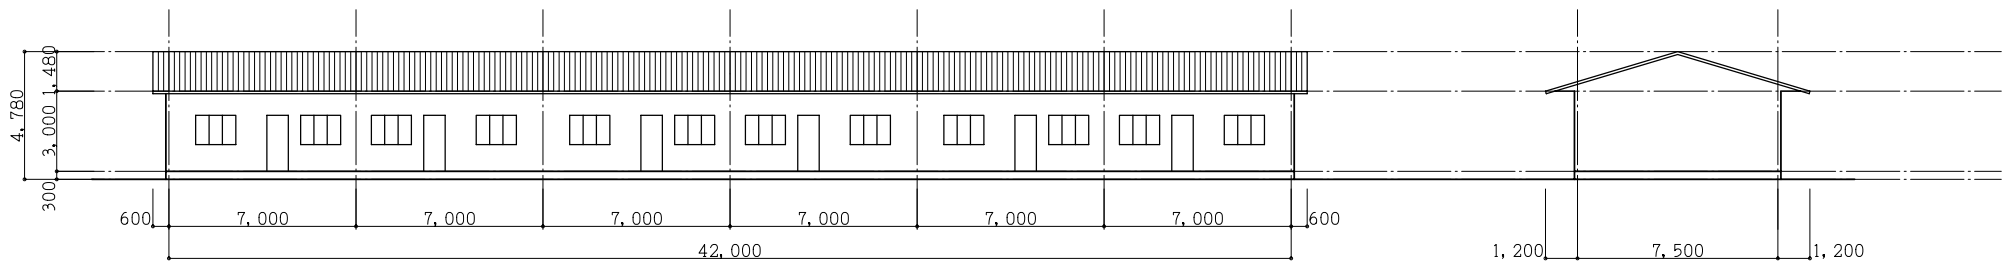



East Elevation


South Elevation

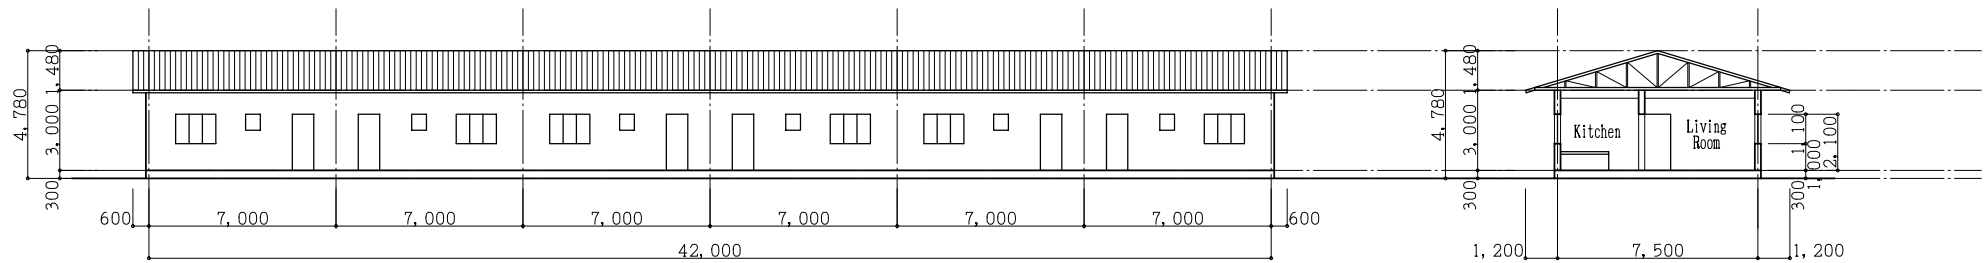

West Elevation


Section

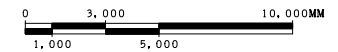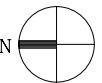

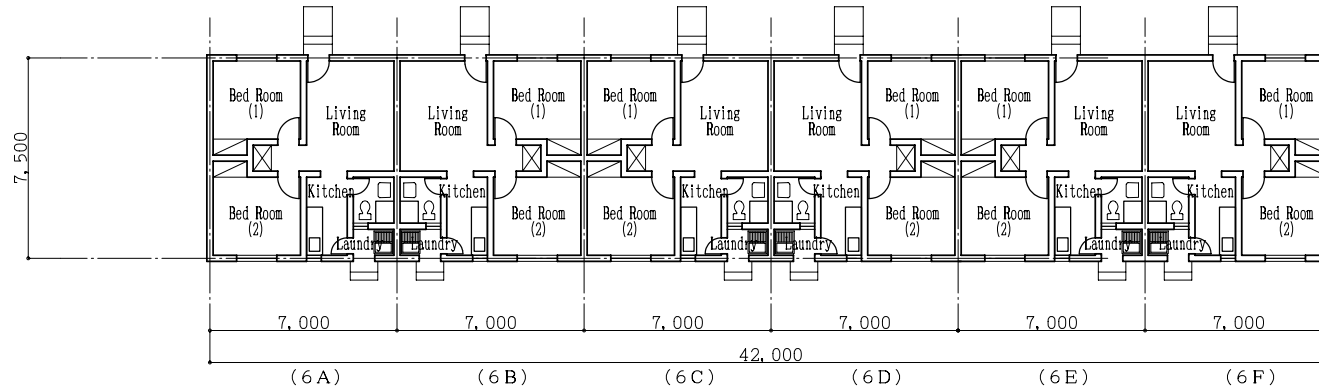


Teacher Accommodation Building (6)

New Construction

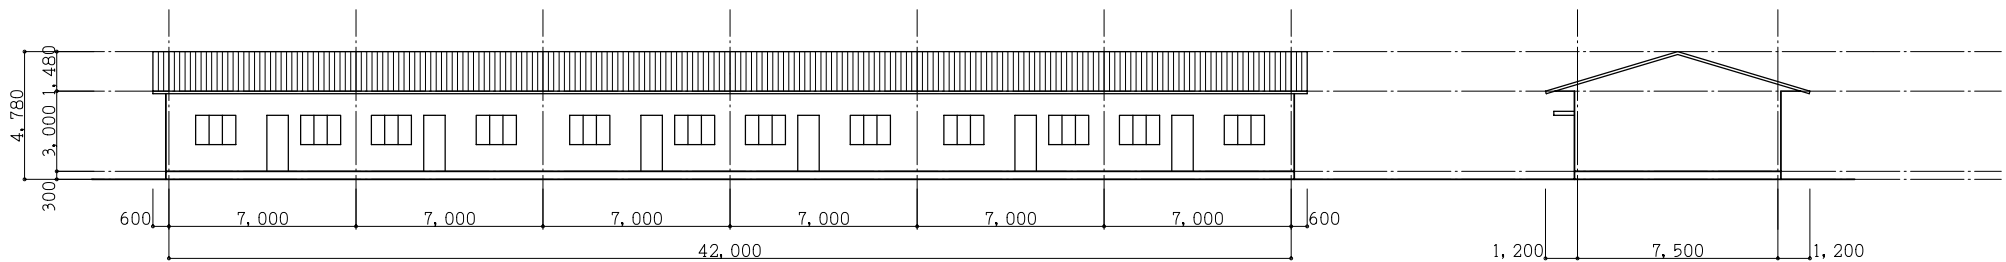



East Elevation


South Elevation

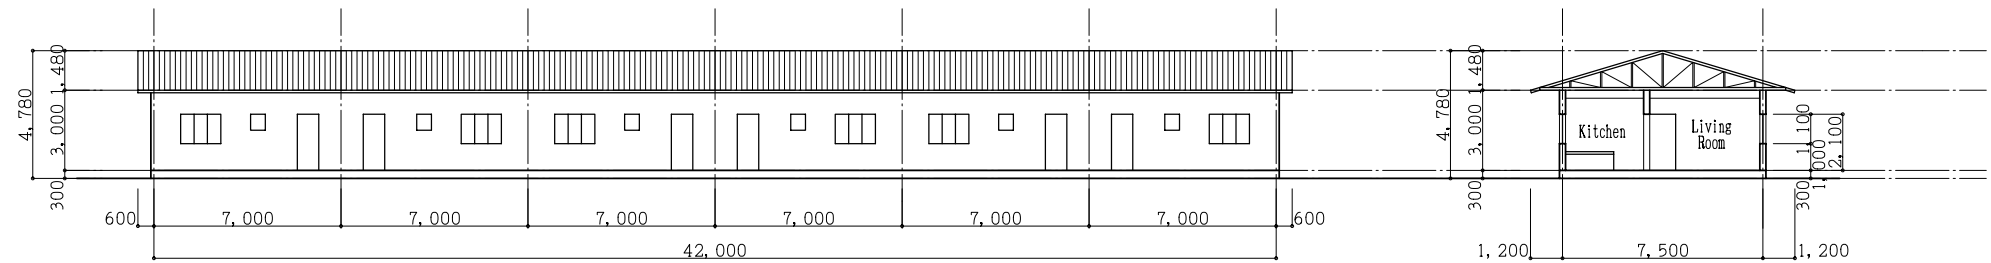

West Elevation


Section

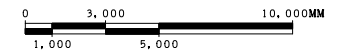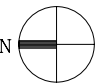

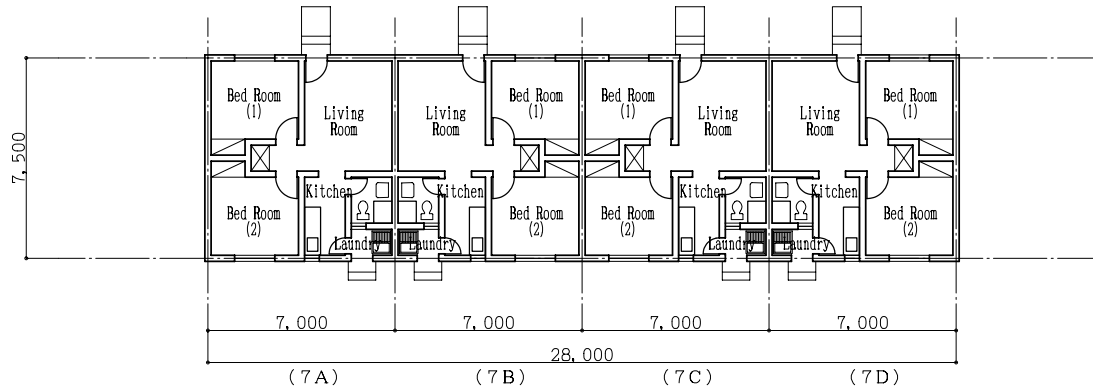


Teacher Accommodation Building(7)

New Construction

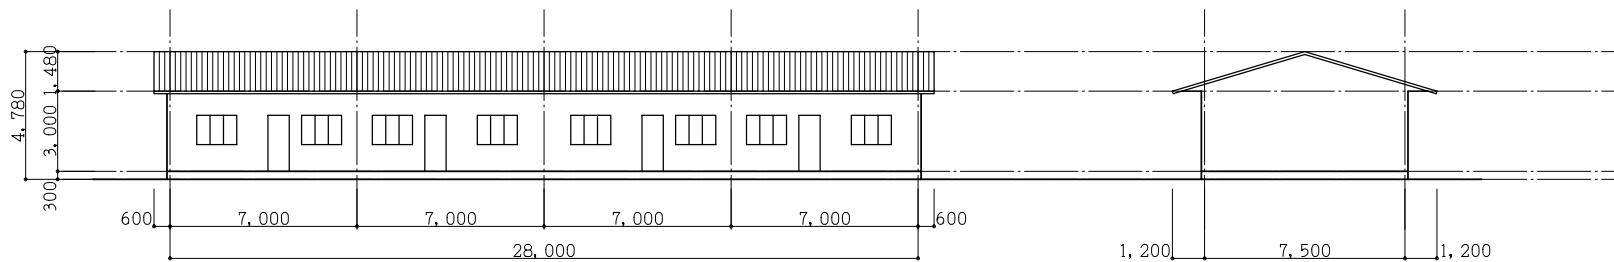



East Elevation

South Elevation

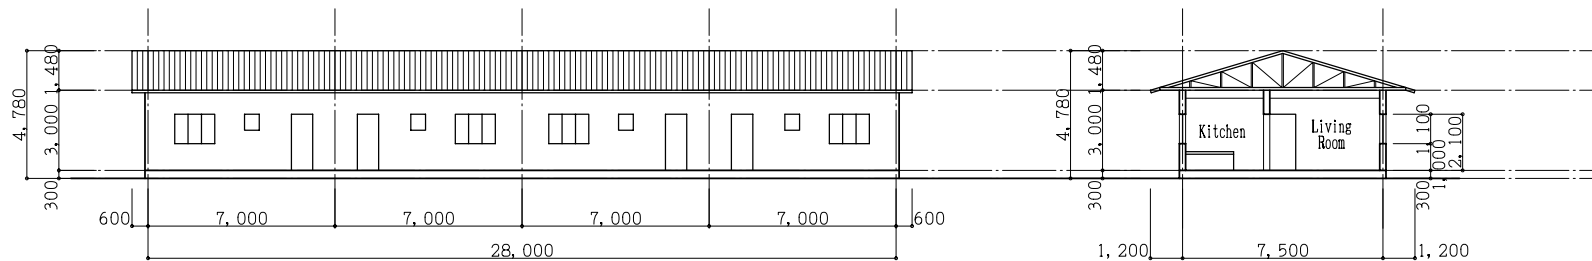


West Elevation


Section

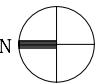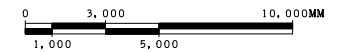


Garage (1)

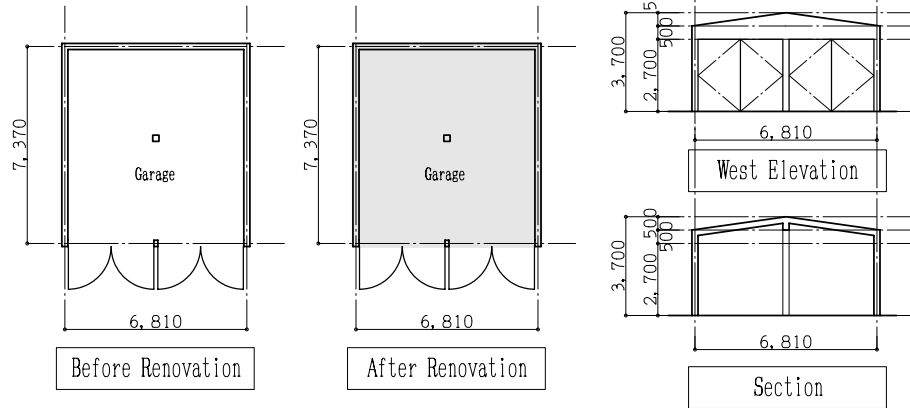


Garage (2)

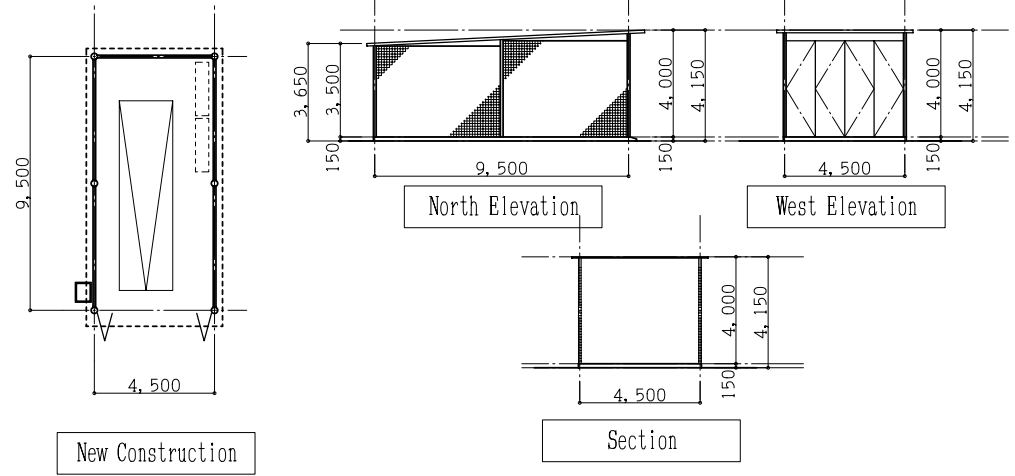

Electrical Building (1)

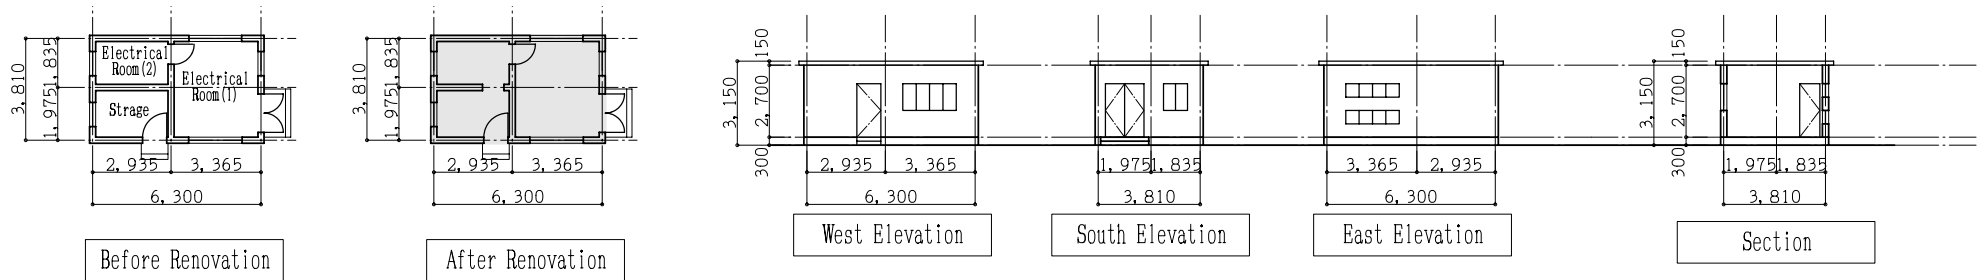

Electrical Building (2)

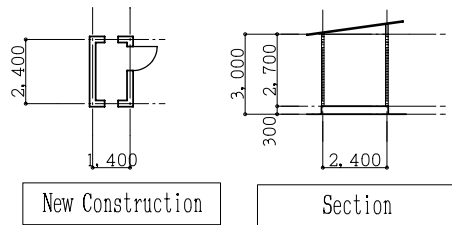

Guard Building

