



THE PROJECT FOR SECONDARY SCHOOL TEACHER TRAINING FACILITY IMPROVEMENT
 AT DOMASI COLLEGE OF EDUCATION IN THE REPUBLIC OF MALAWI


SITE PLAN 1/4000

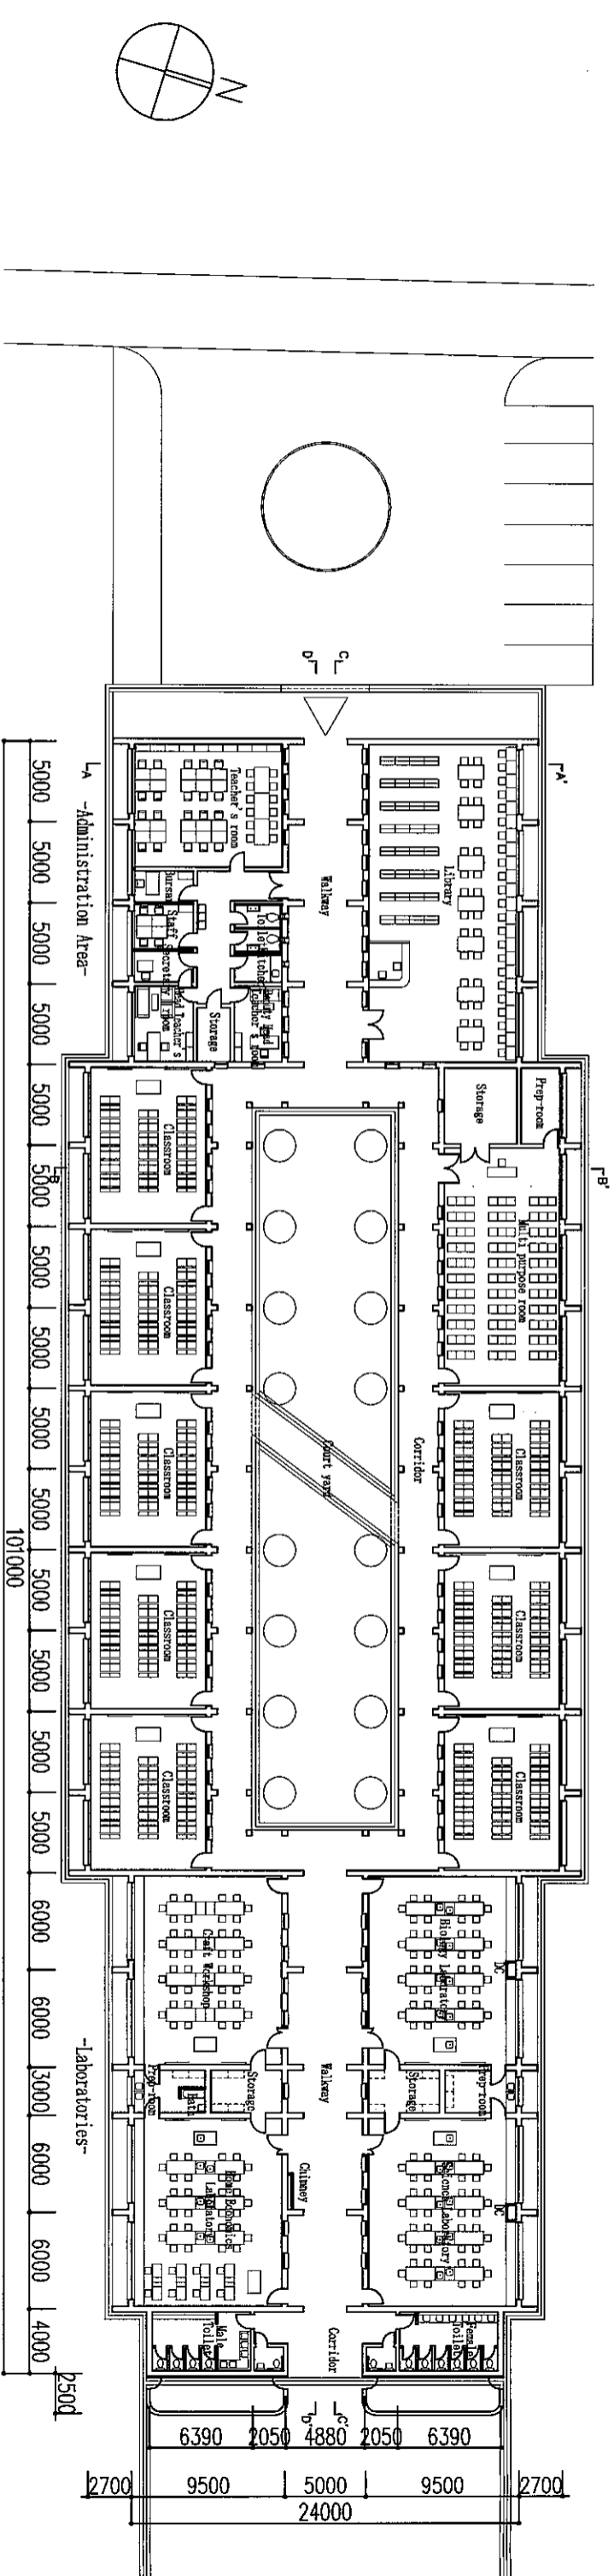


IF Floor Plan

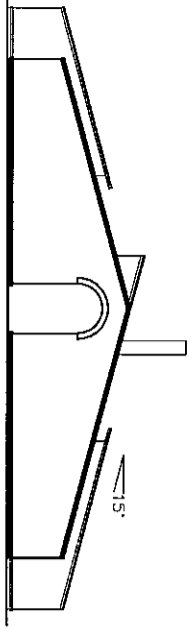


West Elevation

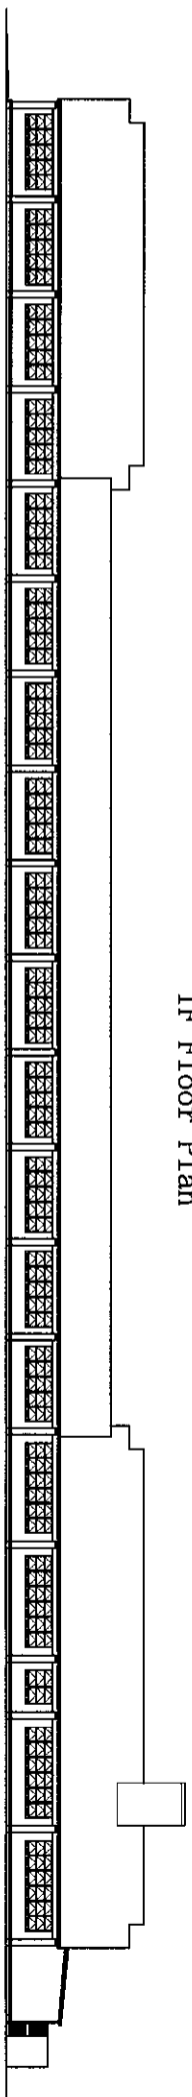


South Elevation

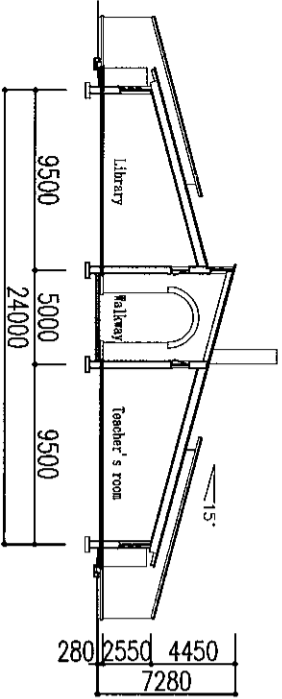


A-A' Section

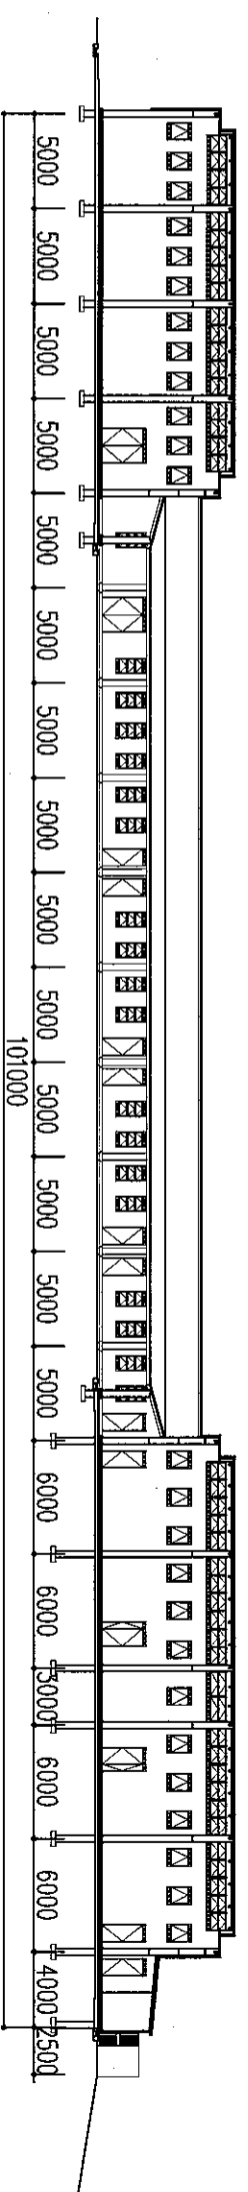


C-C' Section

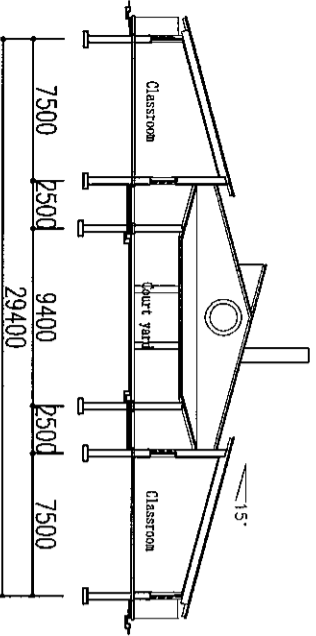


B-B' Section

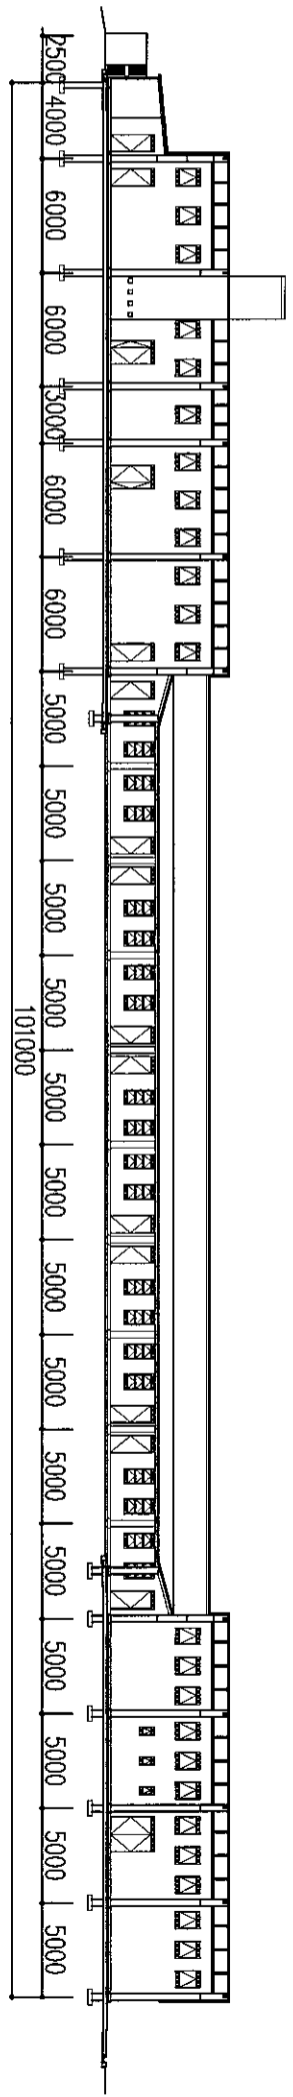


D-D' Section

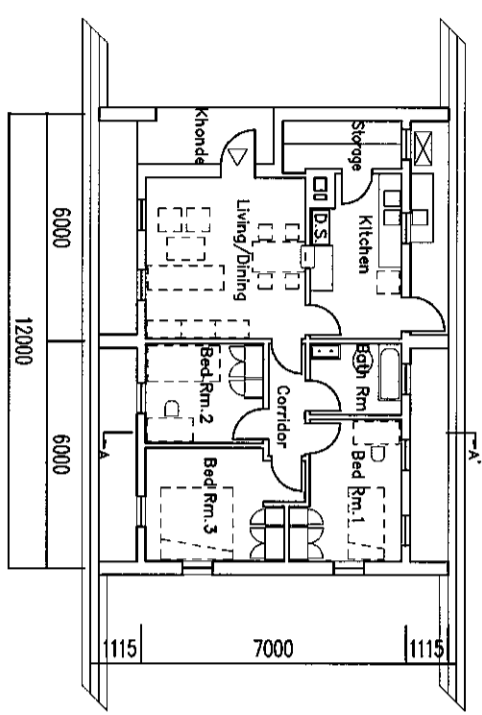


Floor Plan

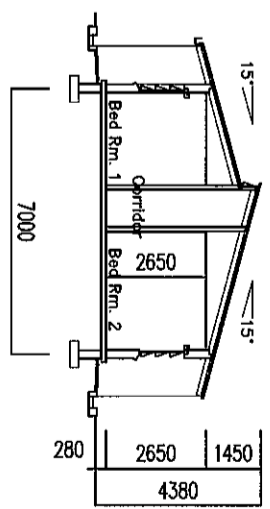


A-A' Section

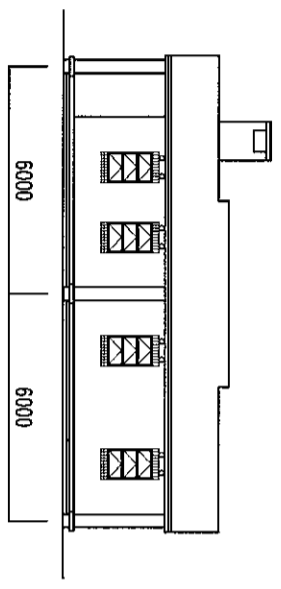


South Elevation

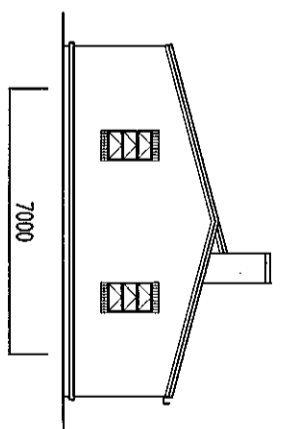


East Elevation

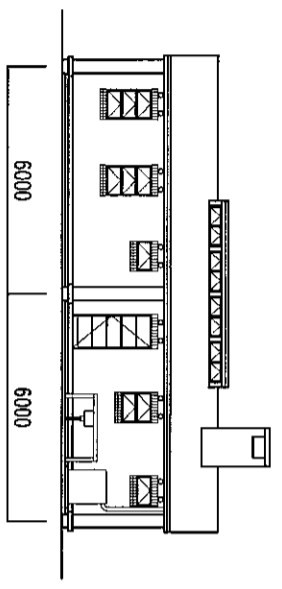


North Elevation

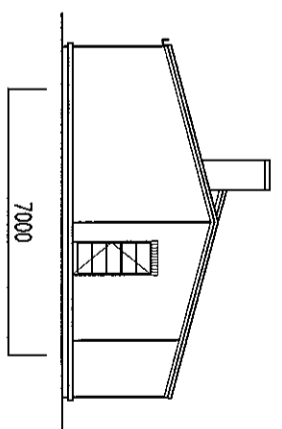


West Elevation

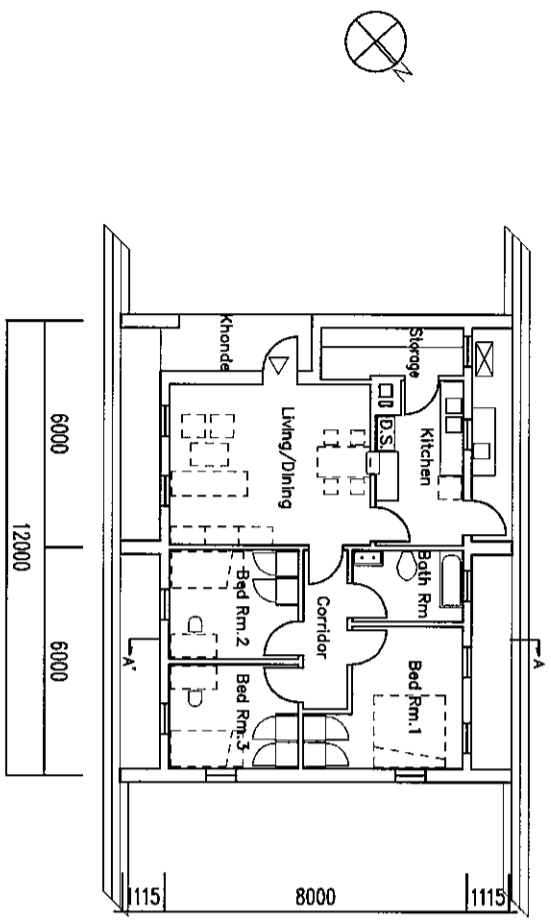


Floor Plan

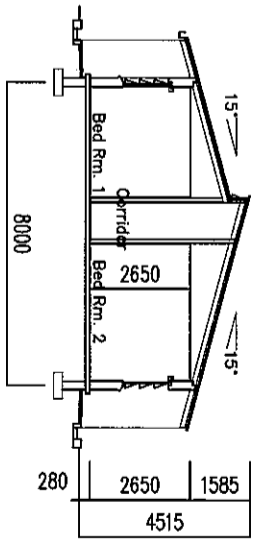


A-A' Section

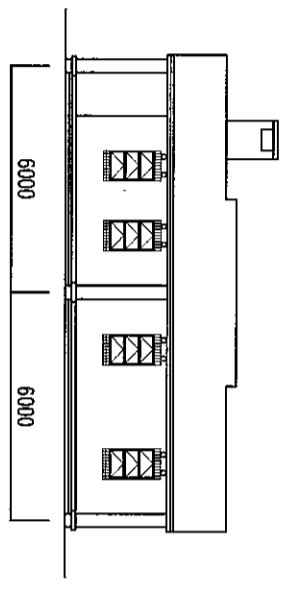


South Elevation

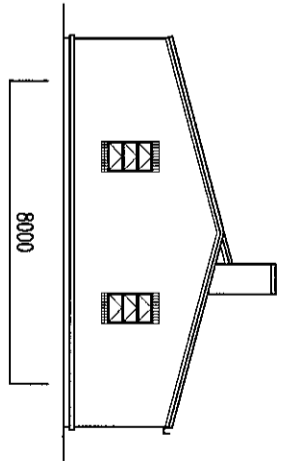



East Elevation

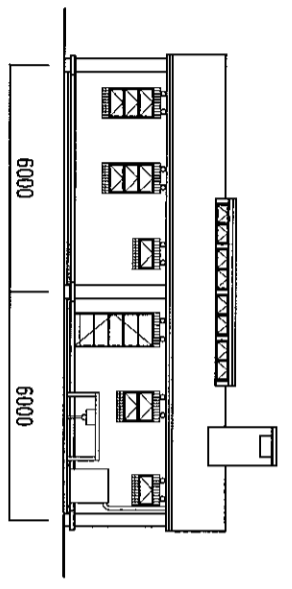


North Elevation

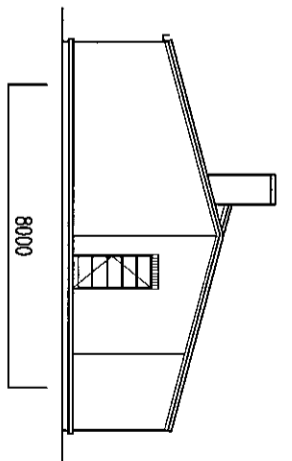


West Elevation

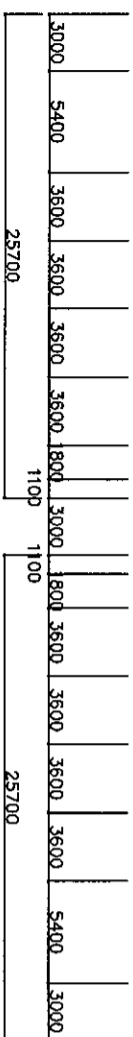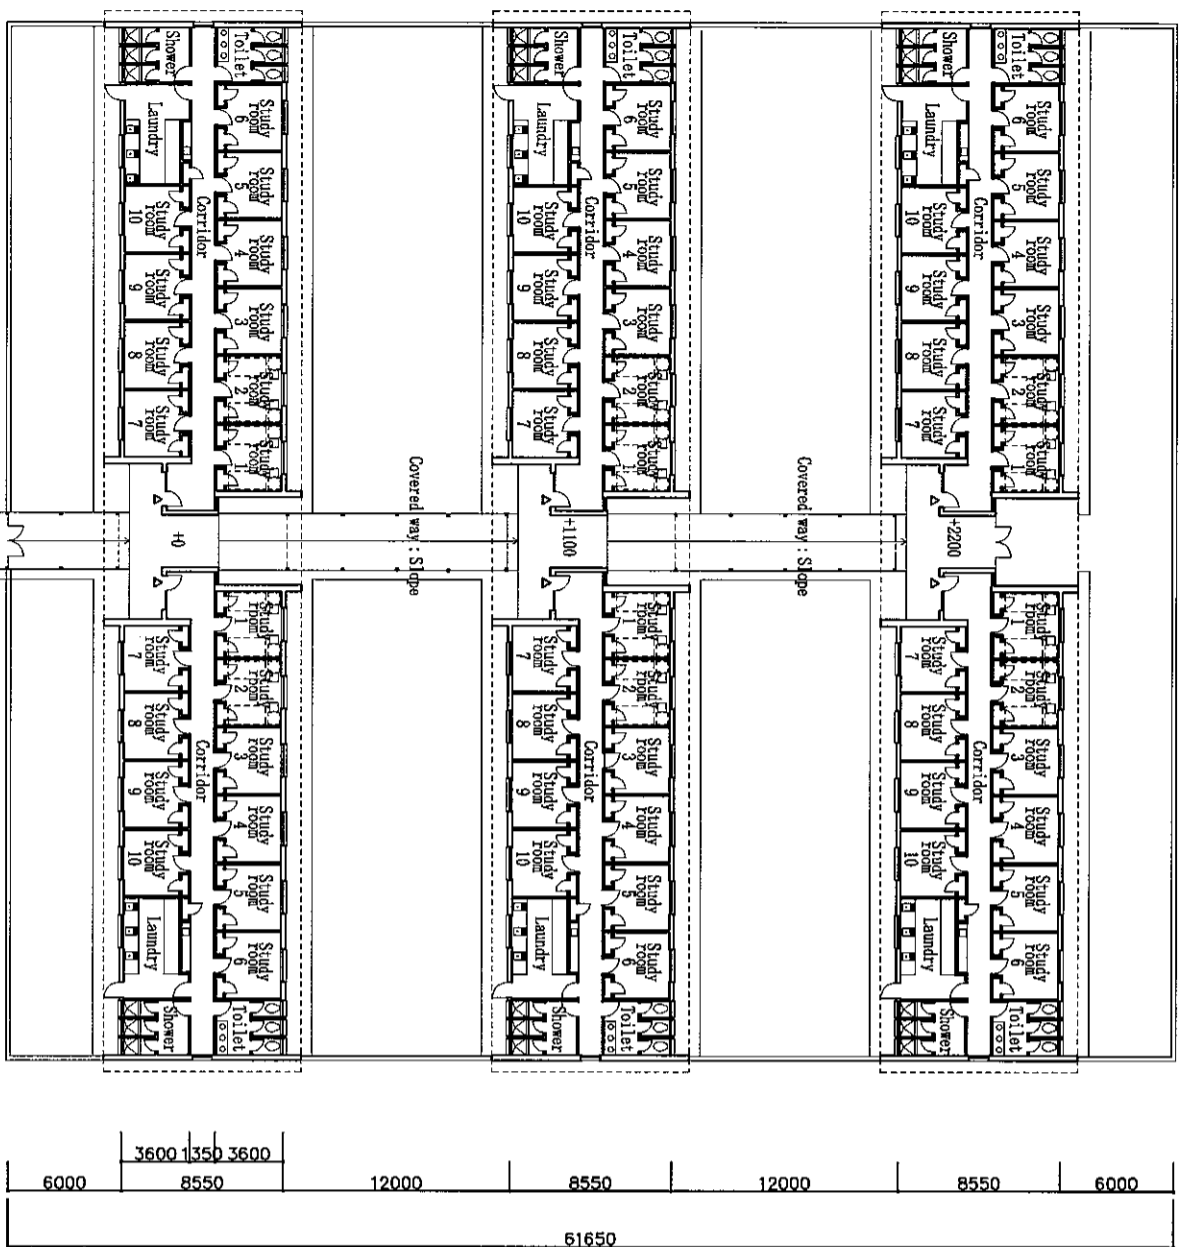


Floor Plan

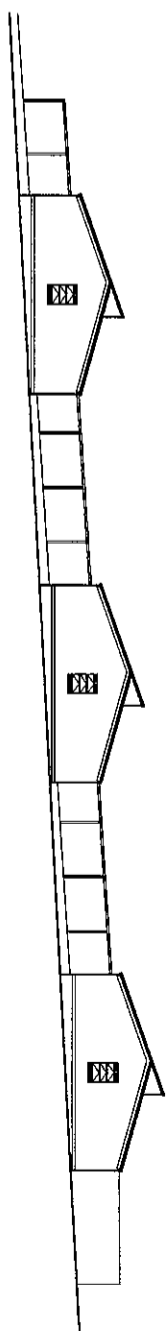


East Elevation

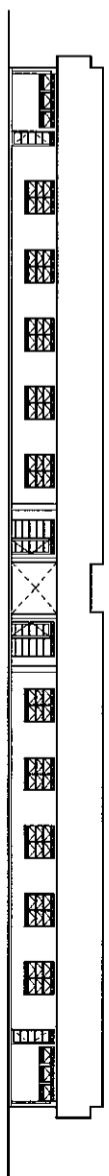


South Elevation

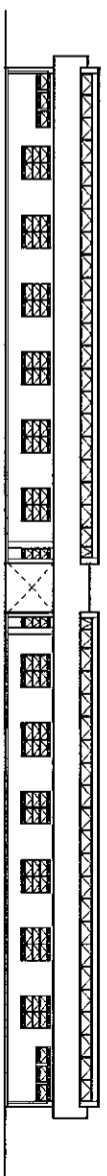


North Elevation

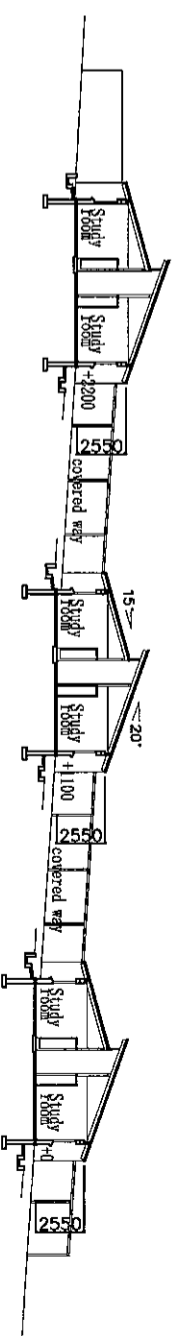


South-North Section

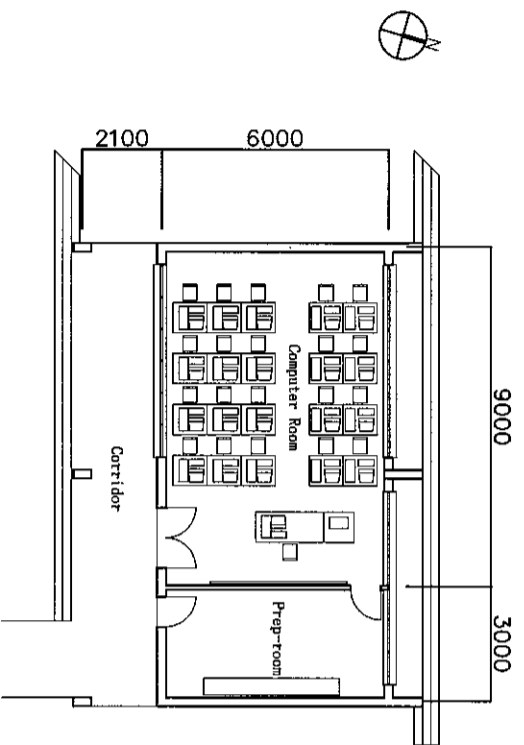


Floor Plan

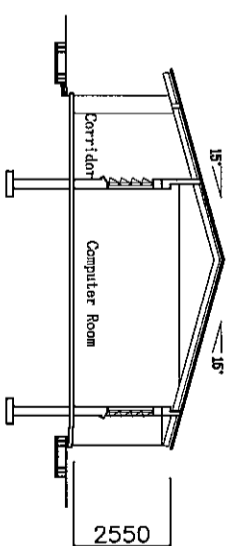


South-North Section

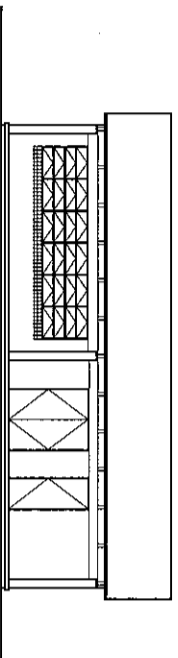


South Elevation

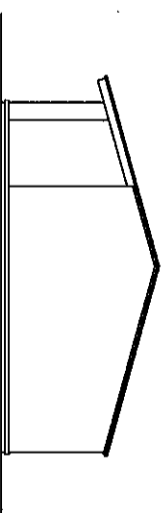



East Elevation

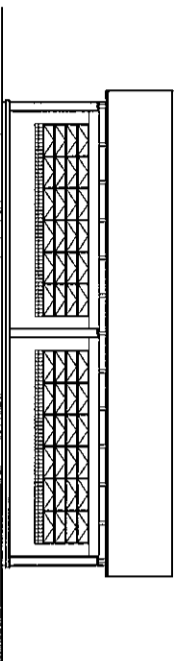


North Elevation

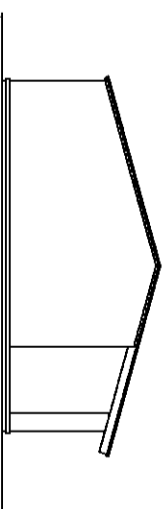


West Elevation

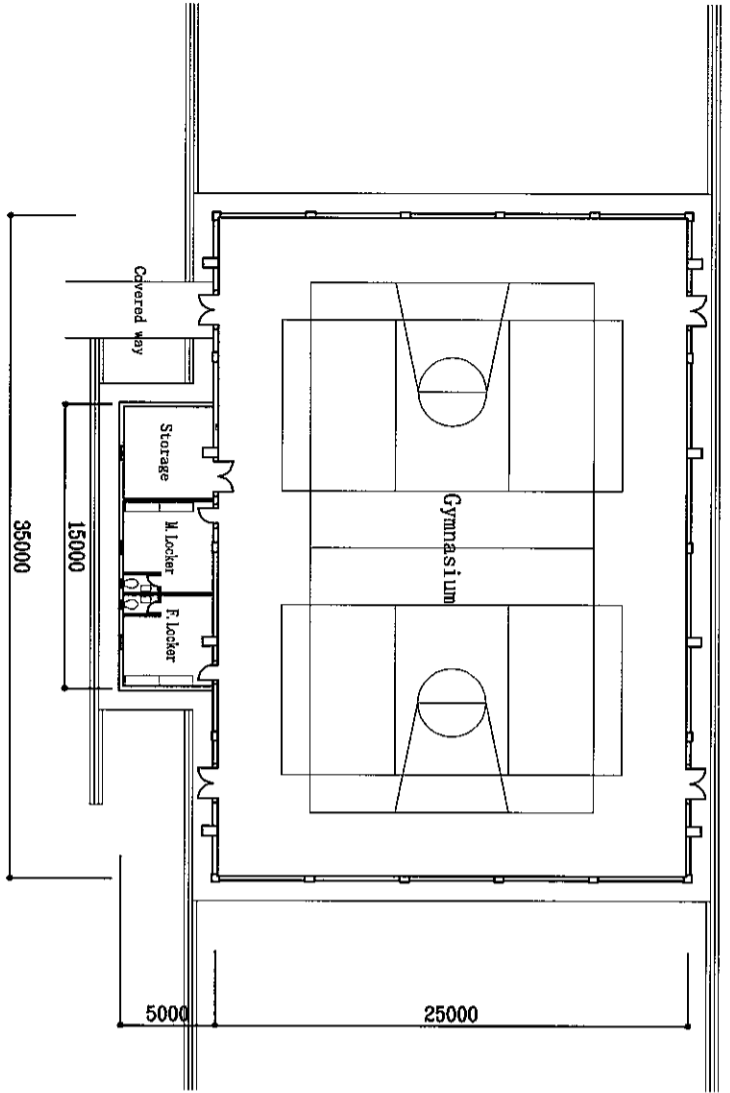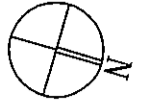


Floor Plan

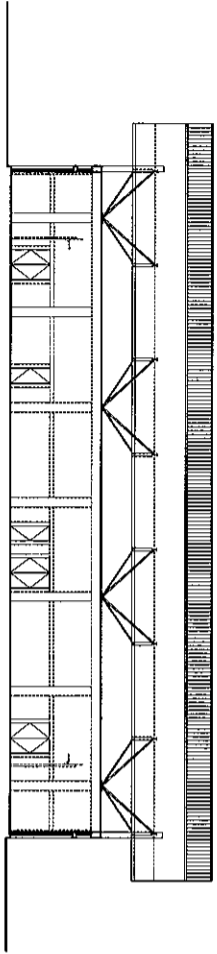


East-West Section

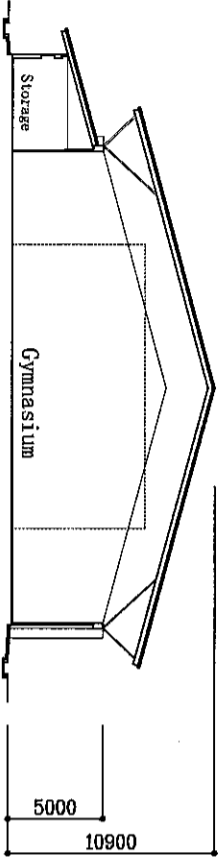


South-North Section

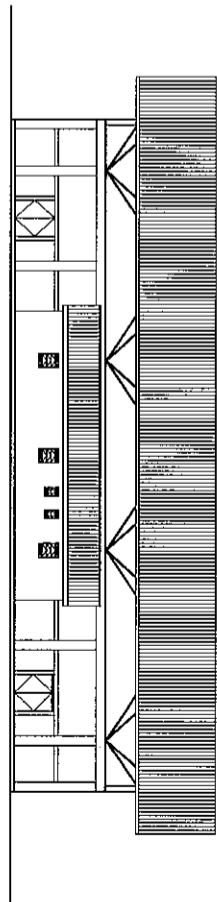


South Elevation

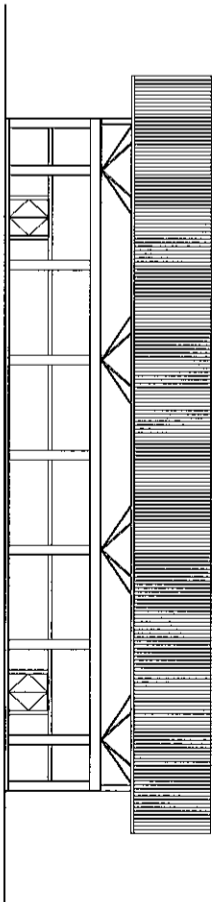

North Elevation

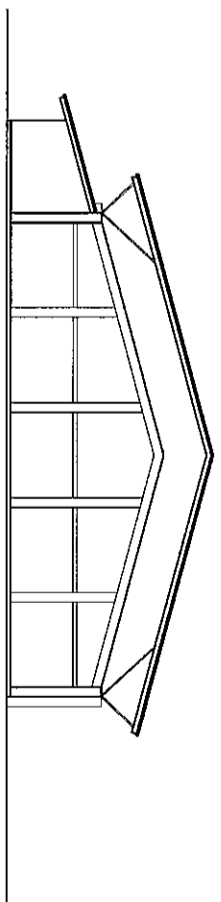

East Elevation

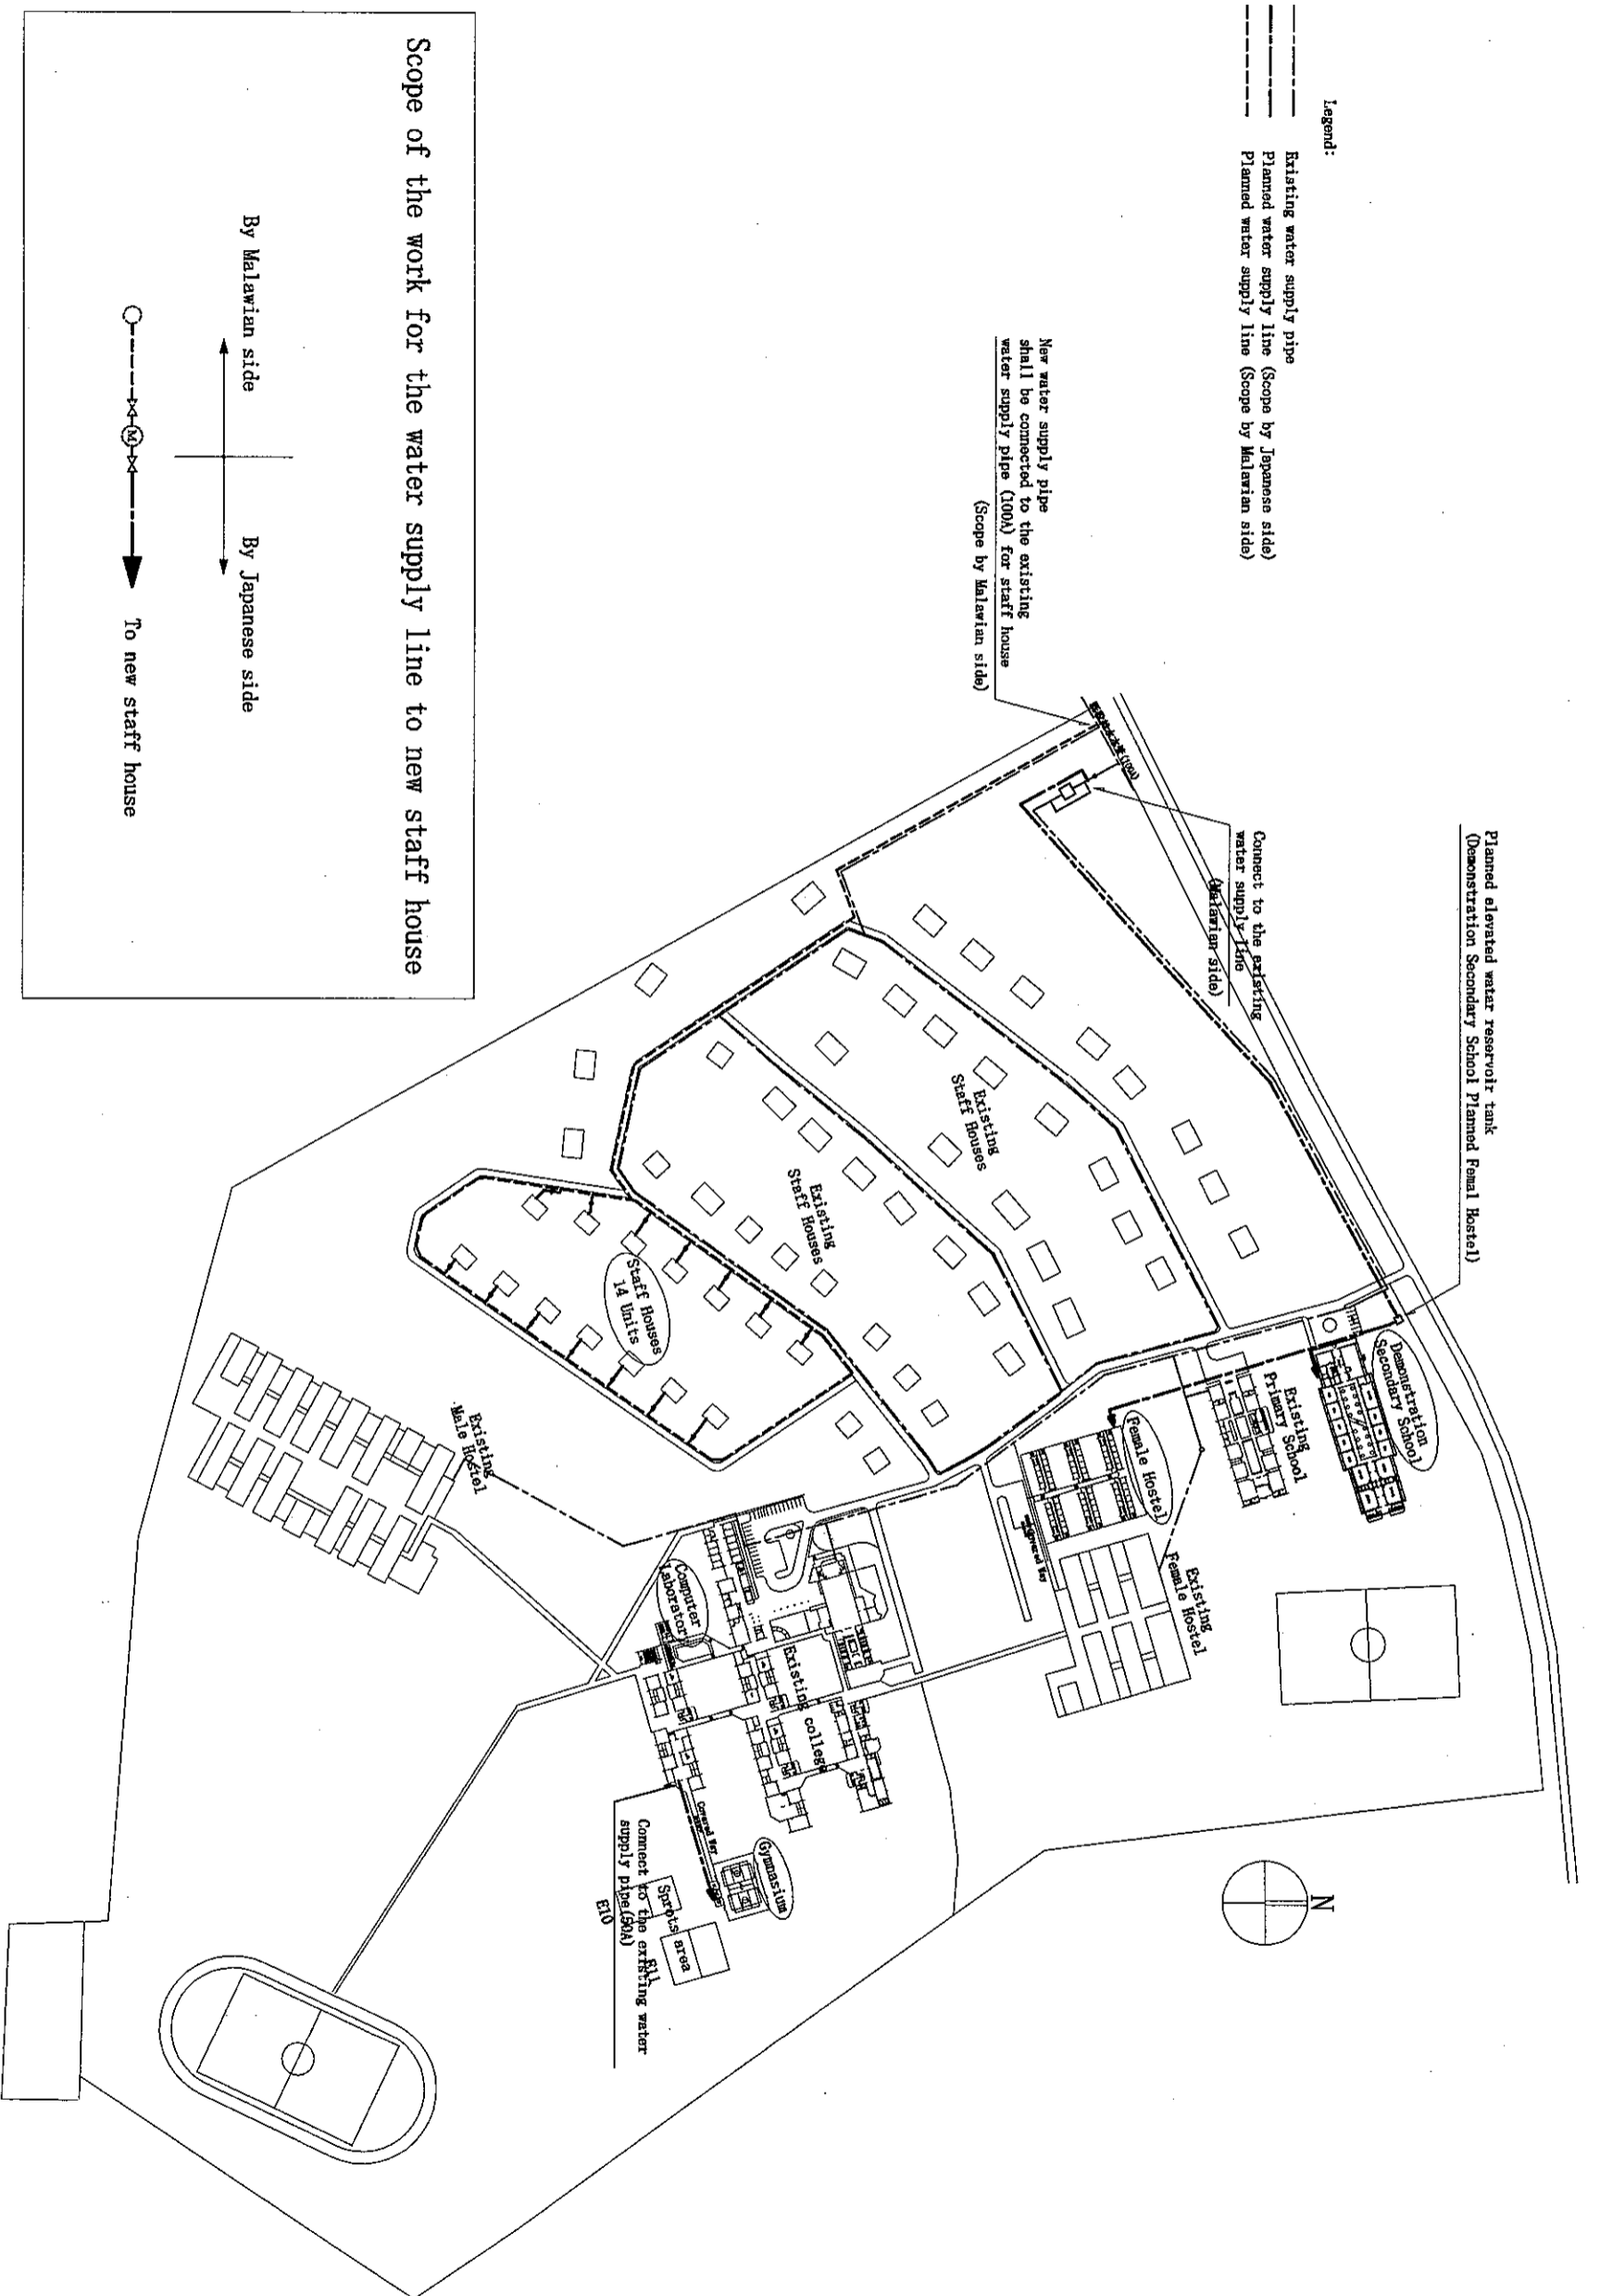

Legend:


- Existing water supply pipe
- - - Planned water supply line (Scope by Japanese side)
- · · Planned water supply line (Scope by Malawian side)


New water supply pipe shall be connected to the existing water supply pipe (100N) for staff house (Scope by Malawian side)

Planned elevated water reservoir tank (Demonstration Secondary School Planned Female Hostel)


Connect to the existing water supply line (Malawian side)


Scope of the work for the water supply line to new staff house

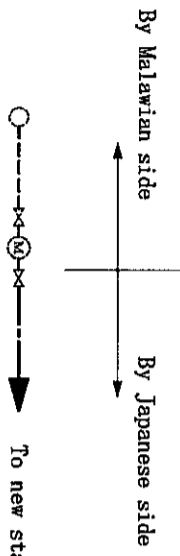

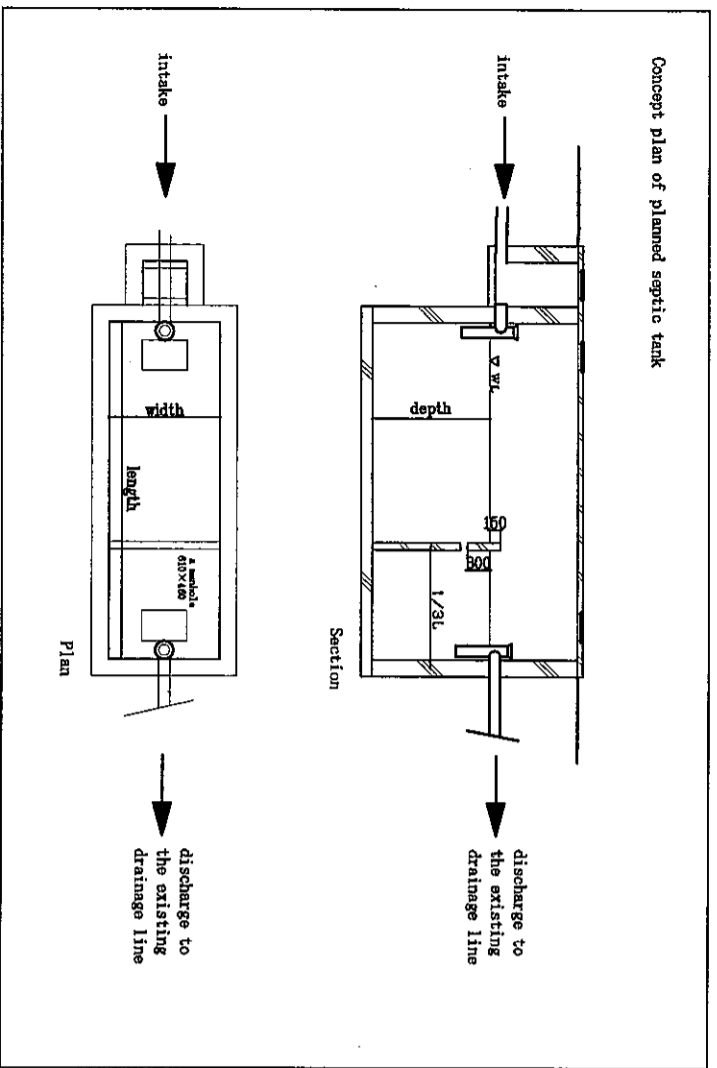

Legend:
 — Existing drainage line
 — Planned drainage line (Scope by Japanese side)

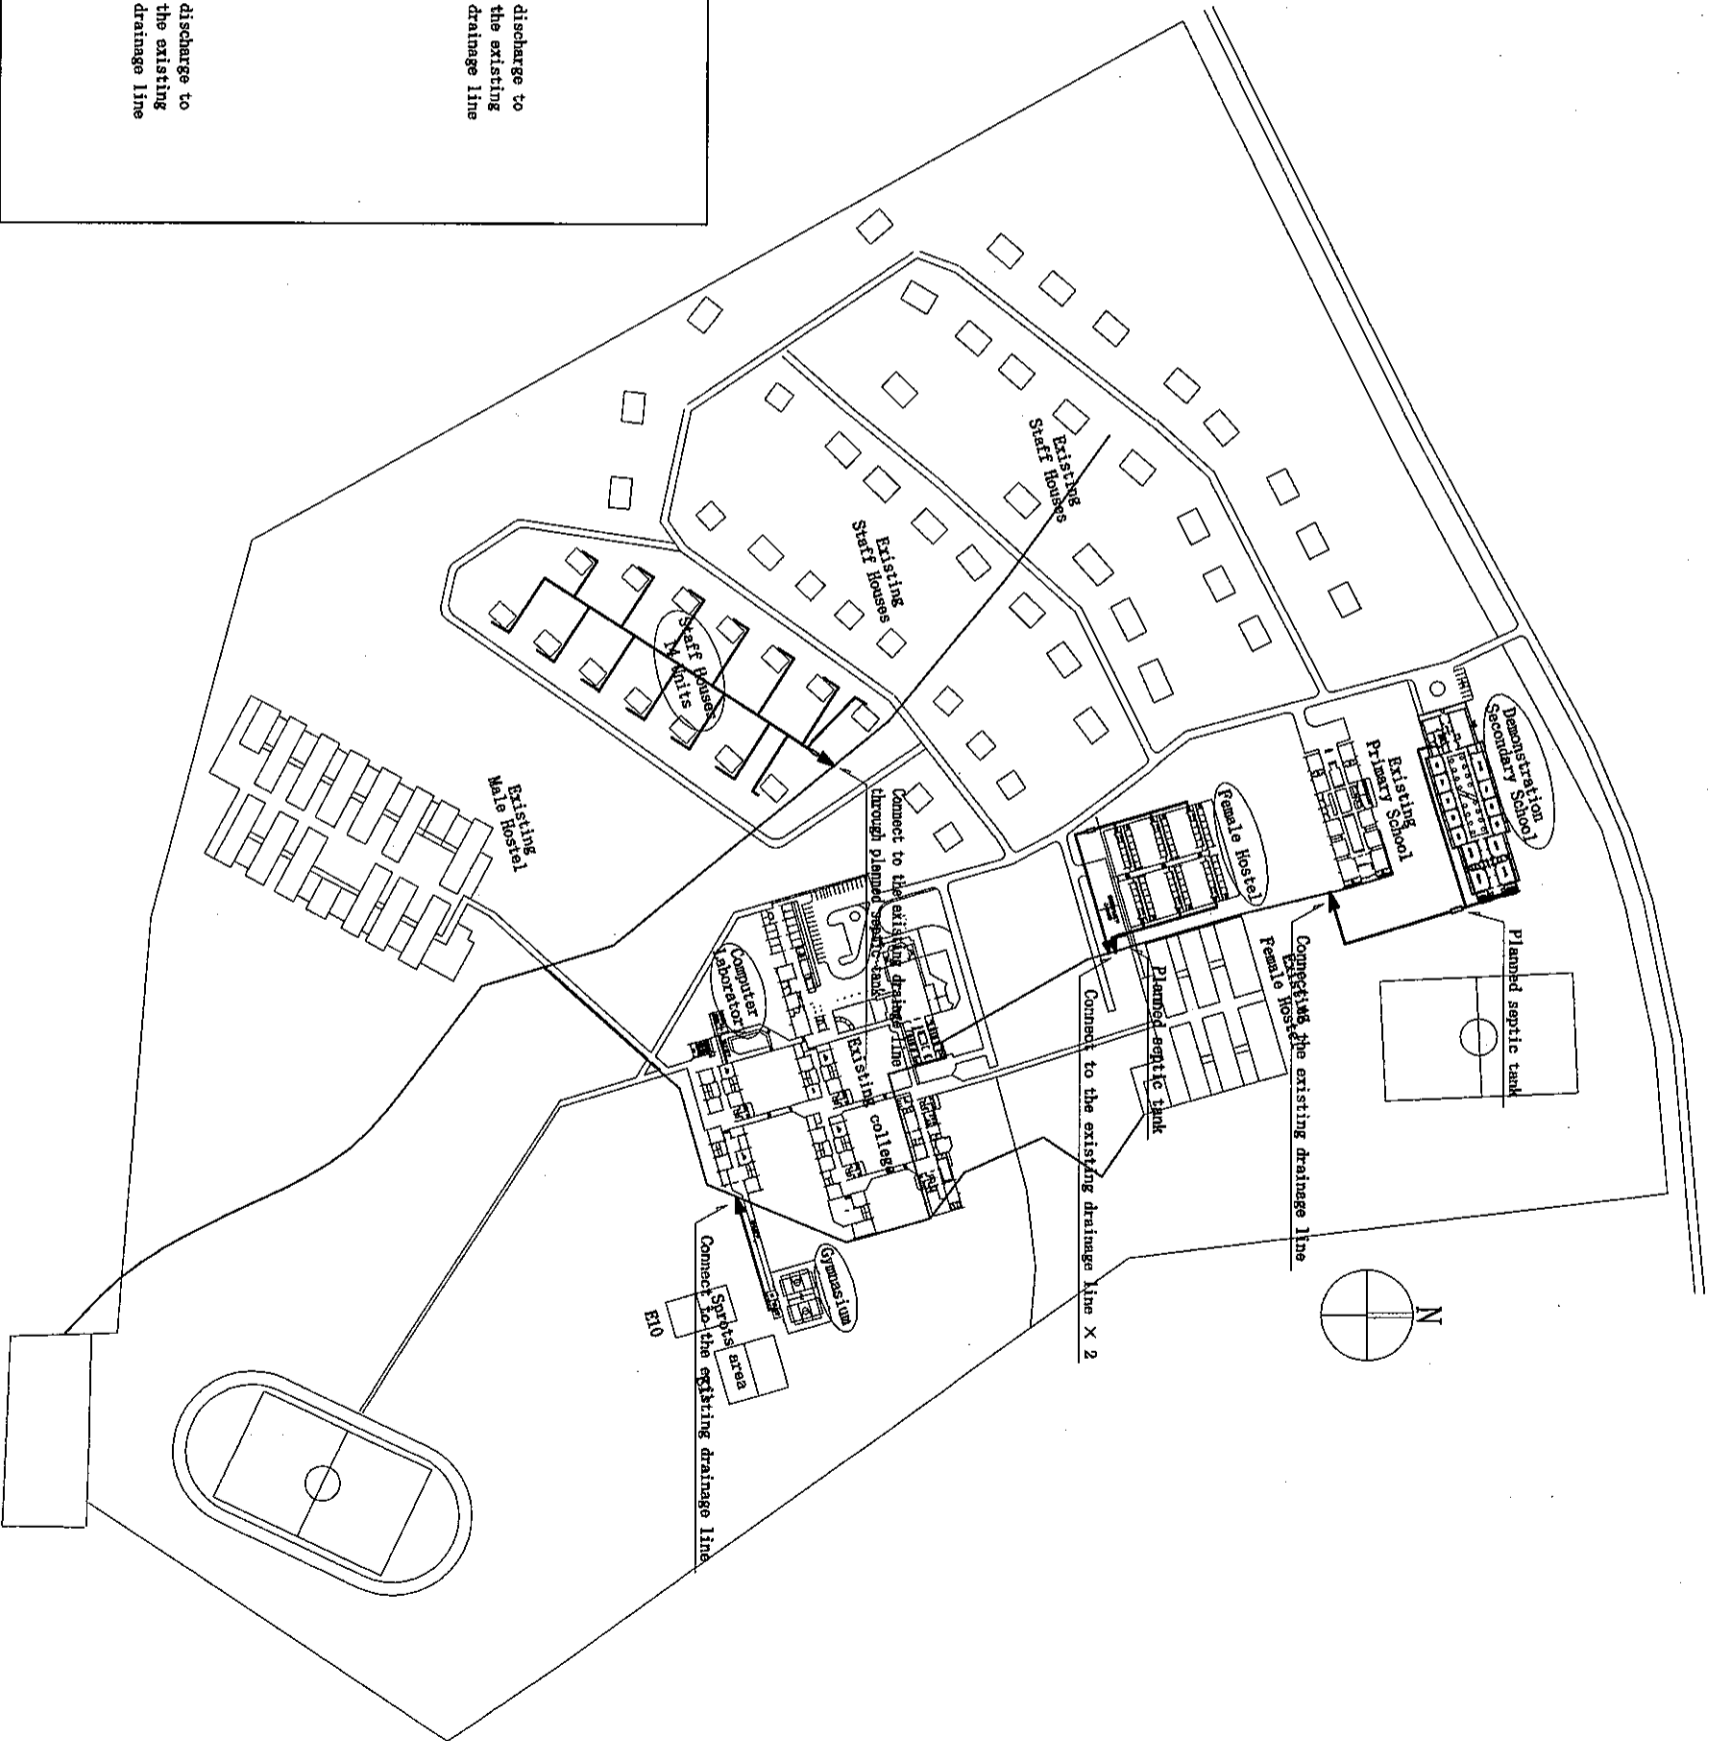

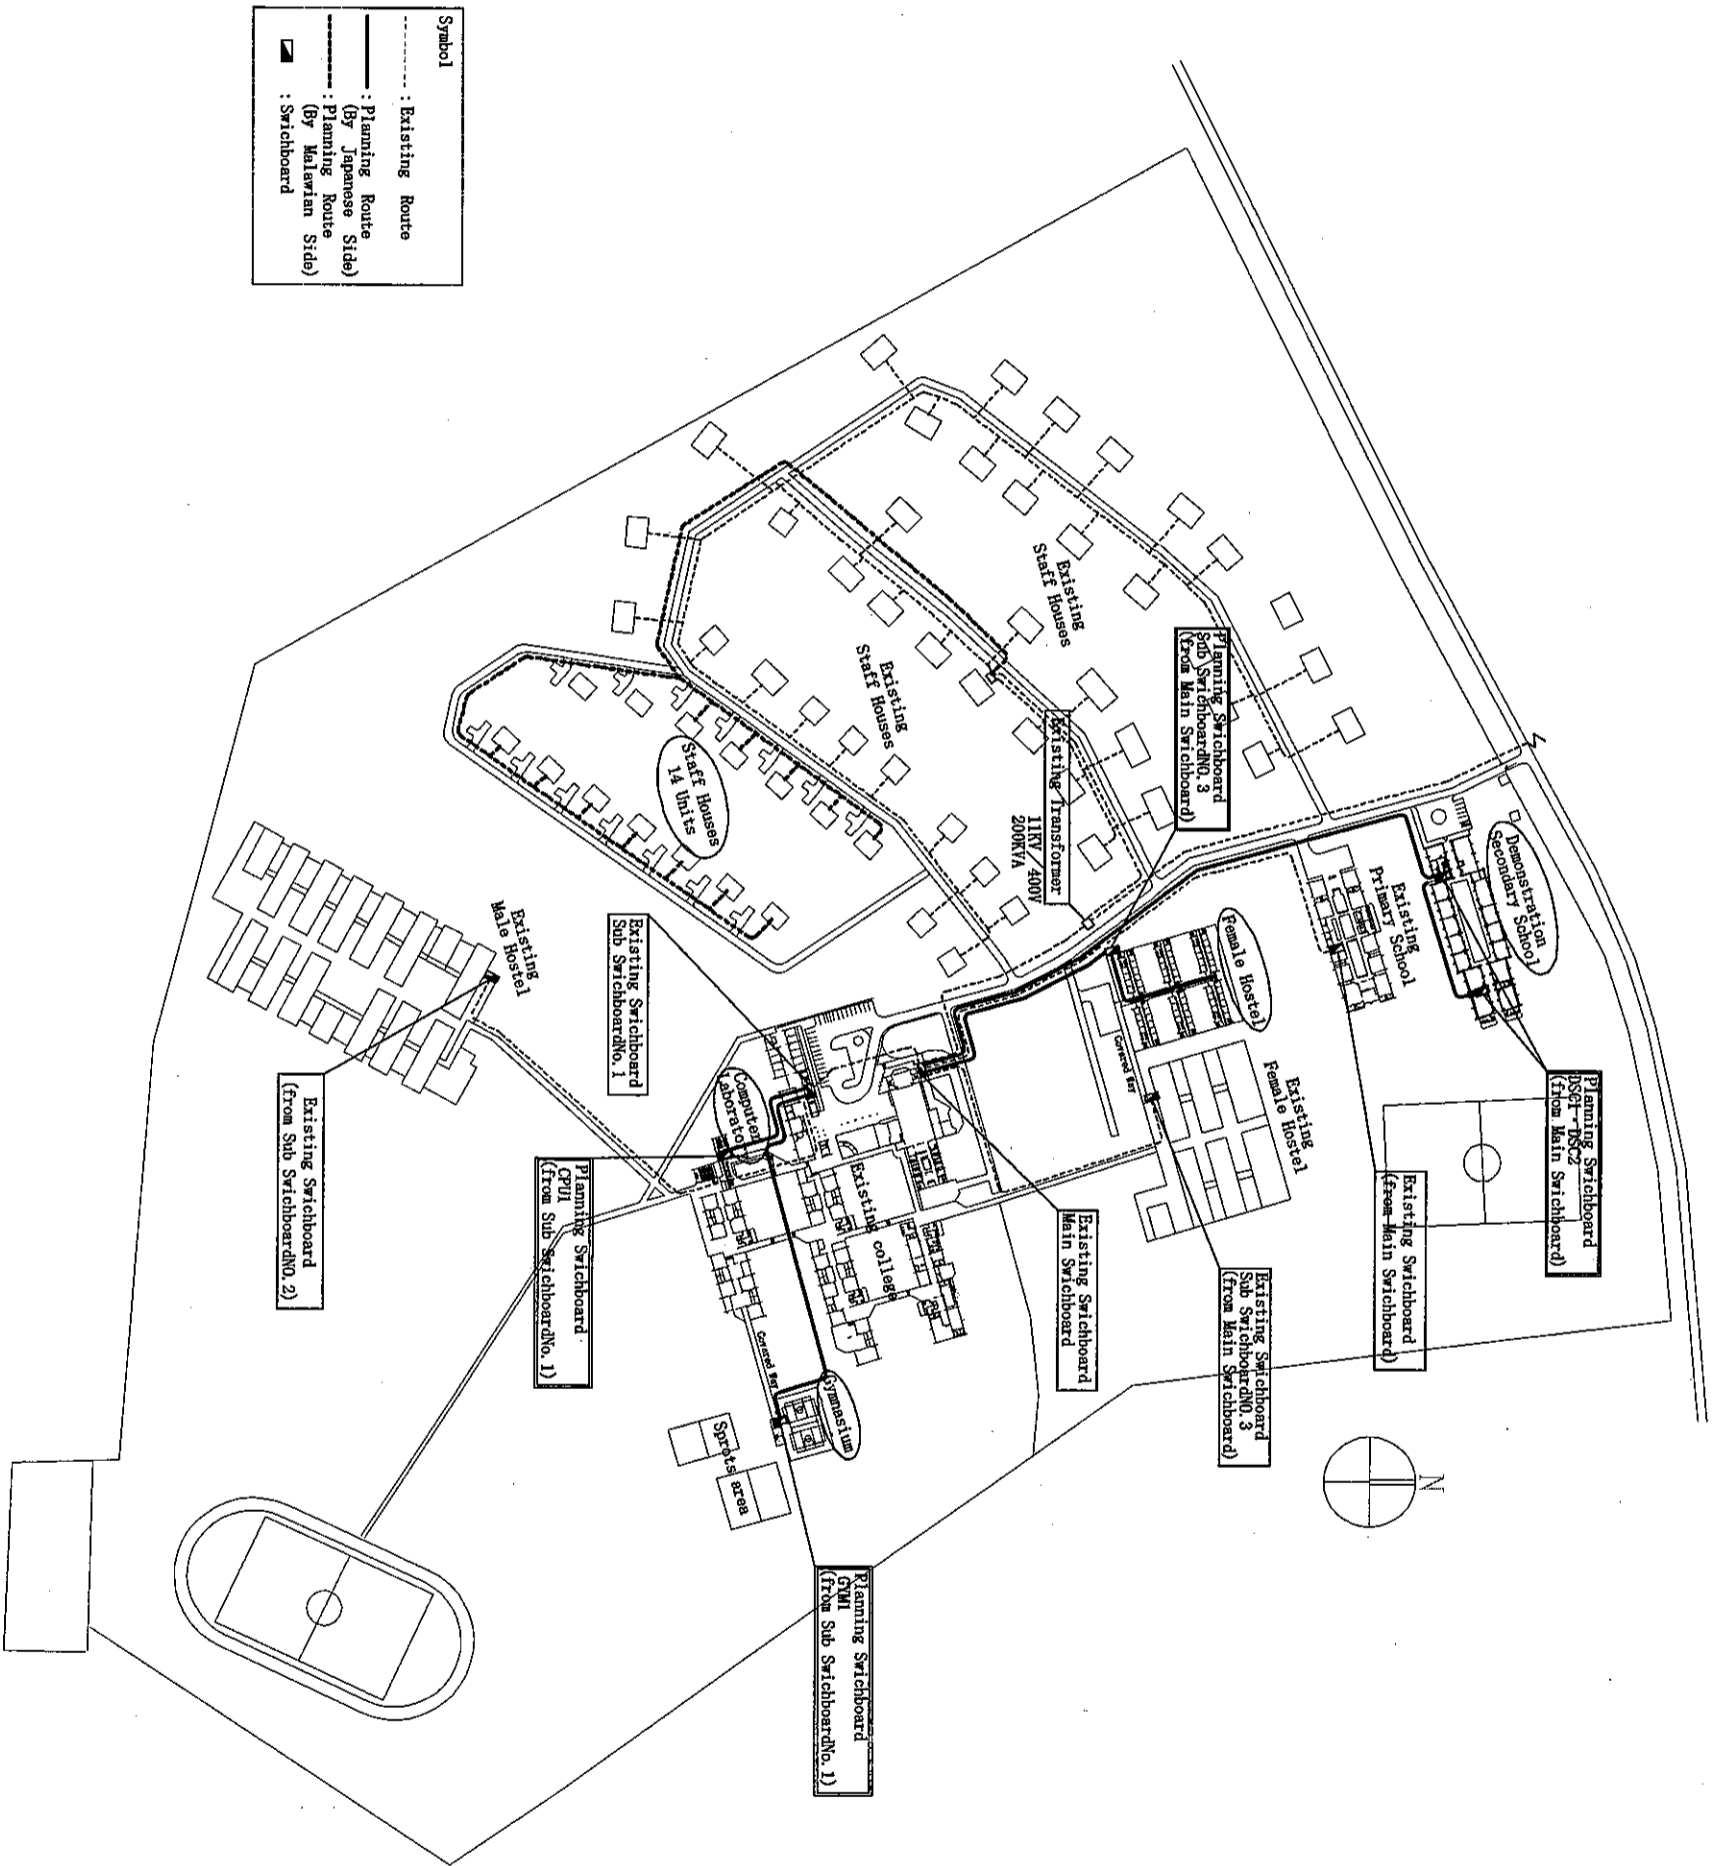

Symbol	
---	: Existing Route
—	: Planning Route (By Japanese Side)
---	: Planning Route (By Malawian Side)
■	: Switchboard