




北西側立面図 1/400

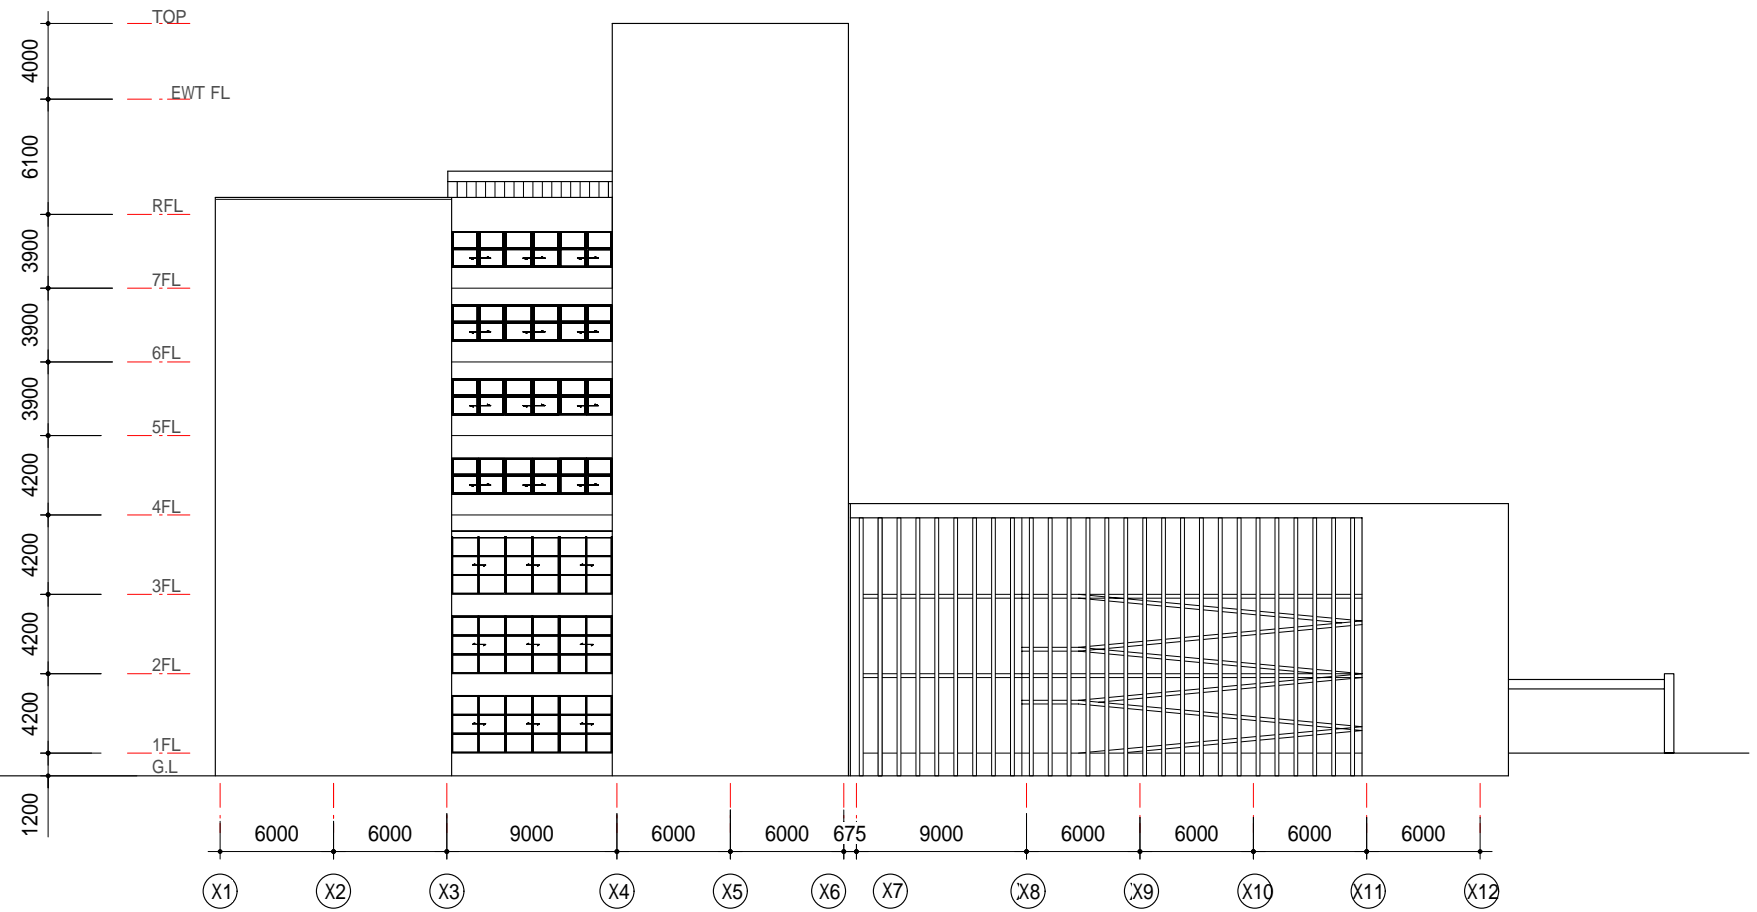

南西側立面図 1/400

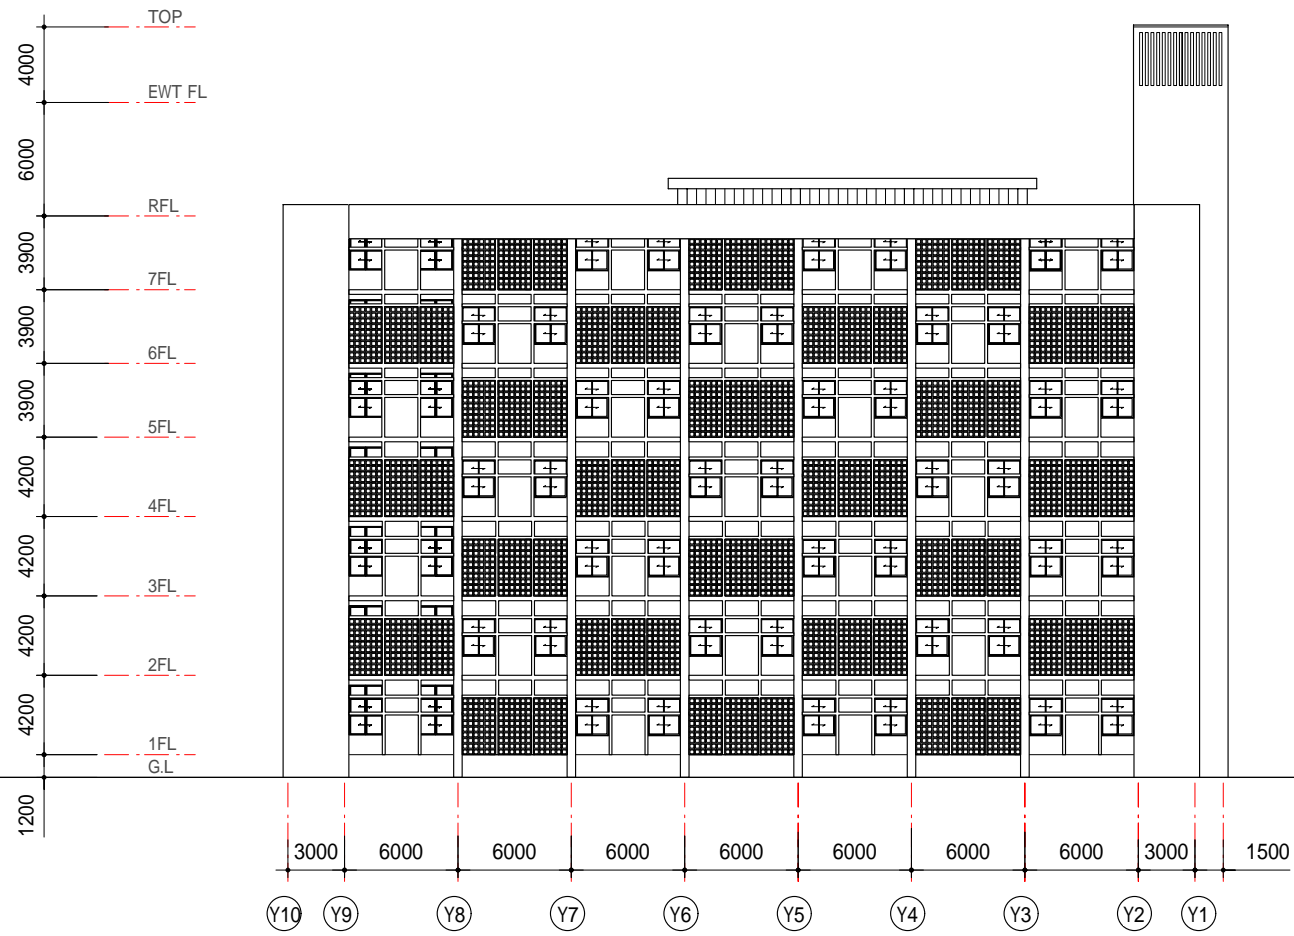

南東側立面図 1/400

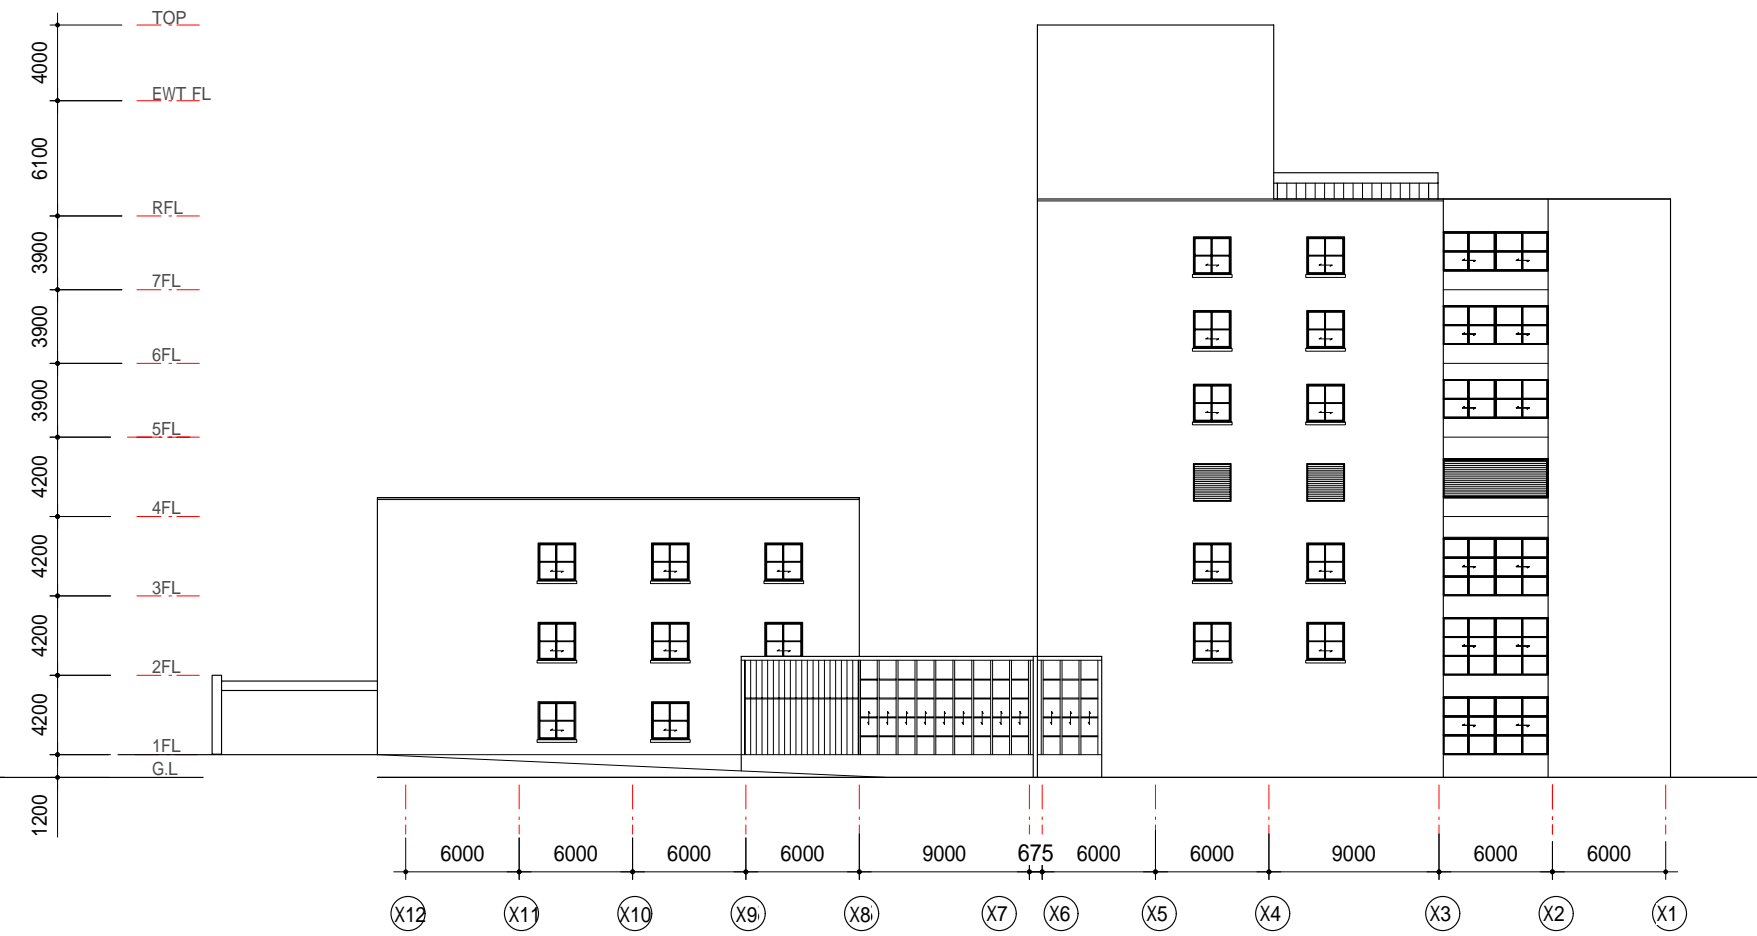

北東側立面図 1/400



