




5th Floor Plan 1/300

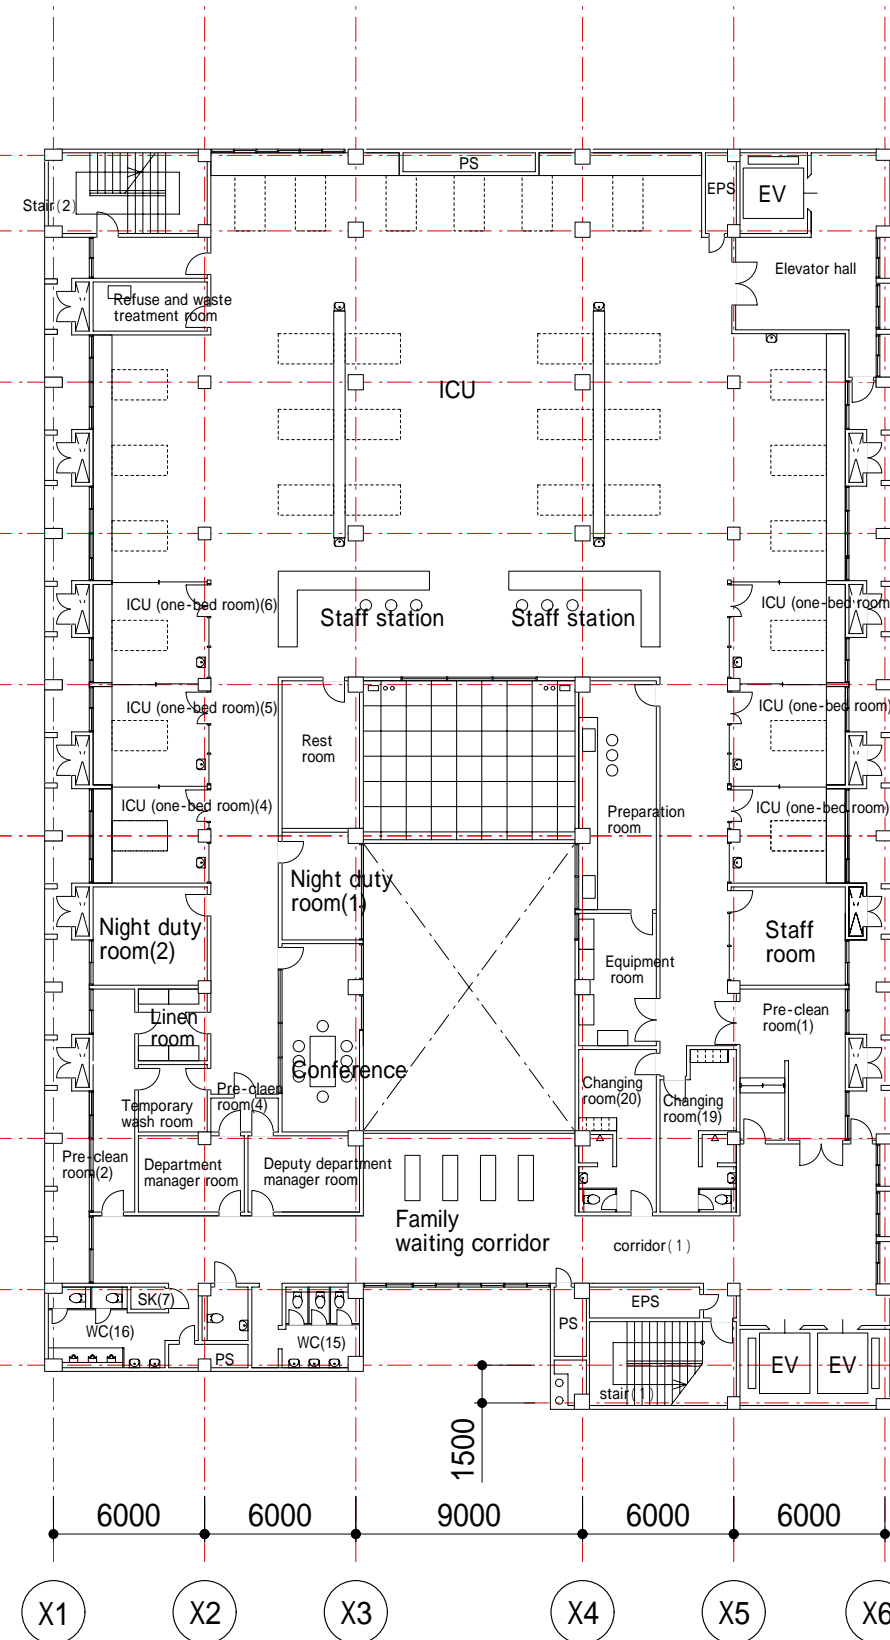


6th Floor Plan 1/300

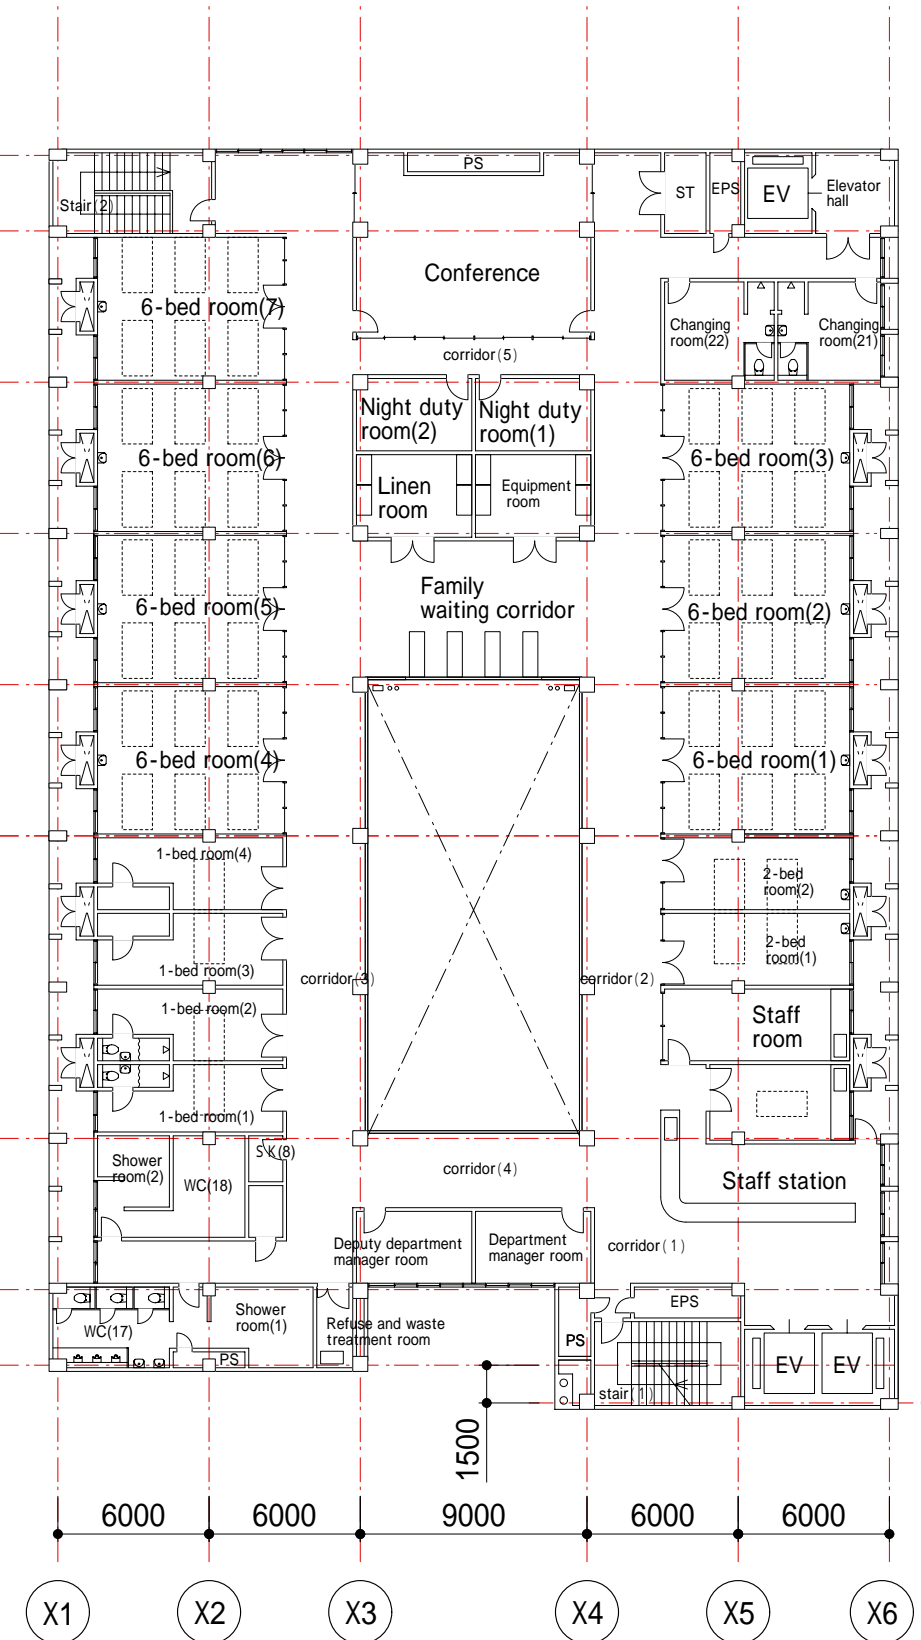


7th Floor Plan 1/300

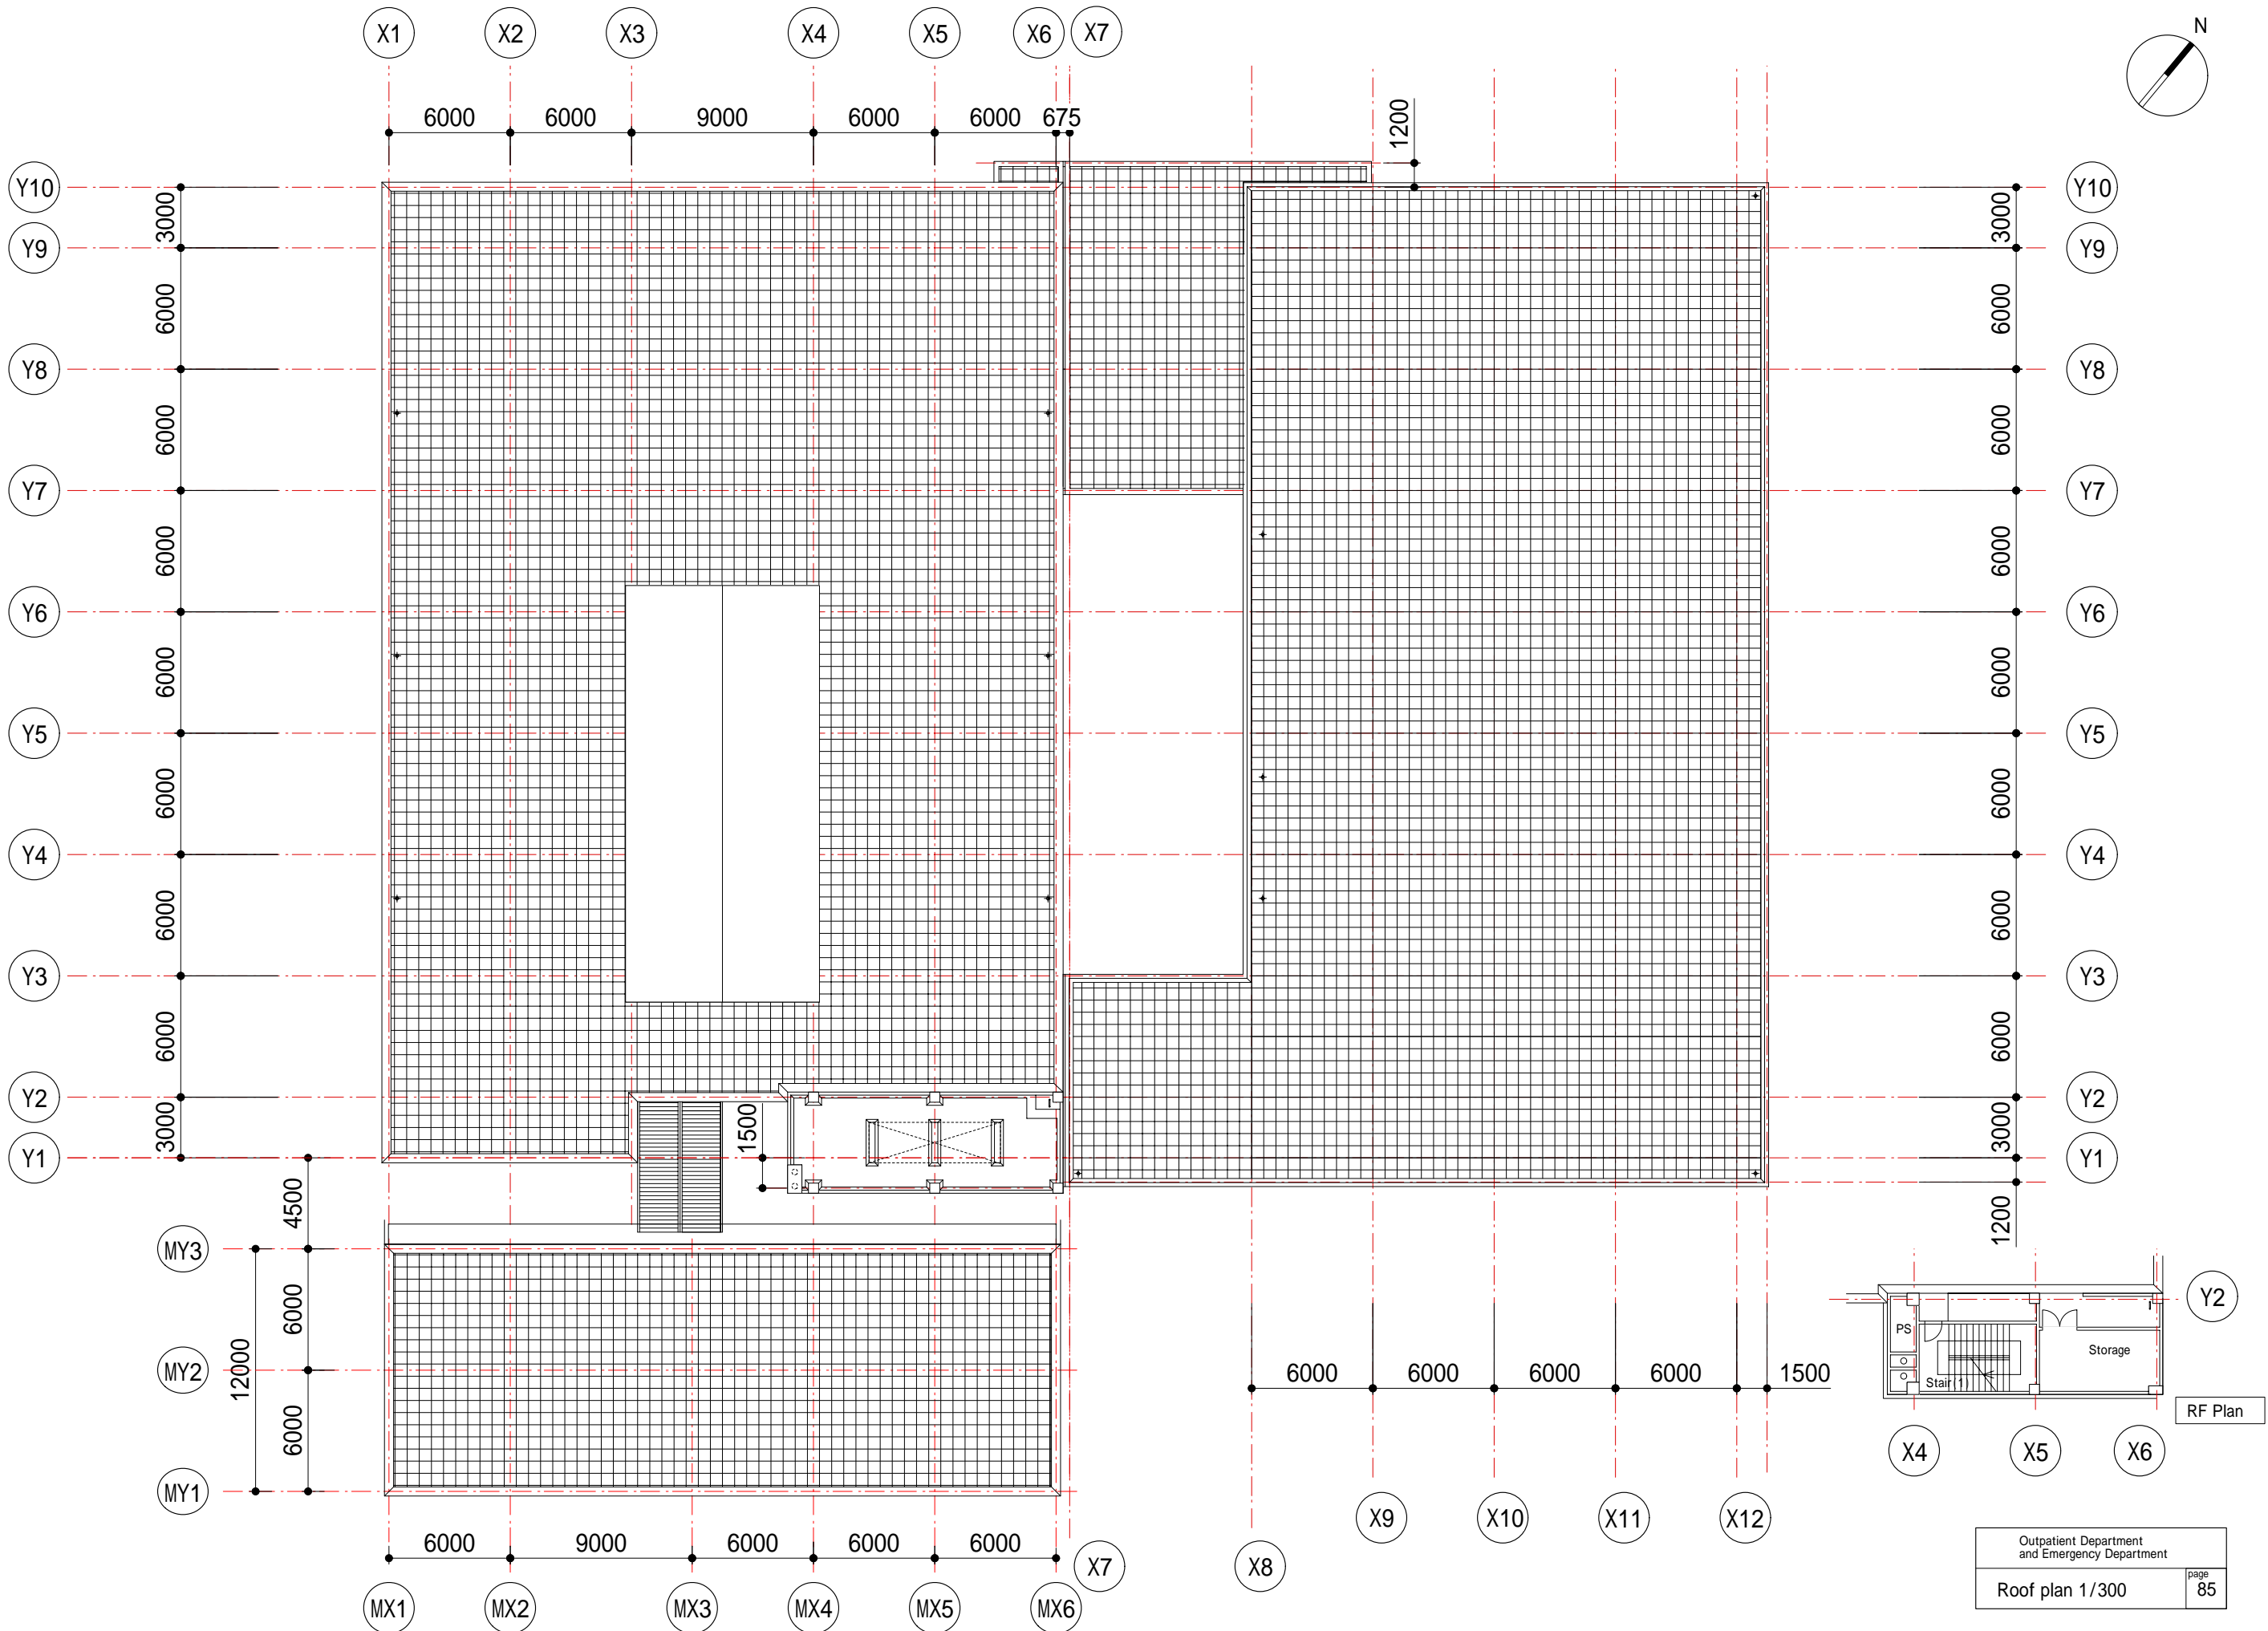


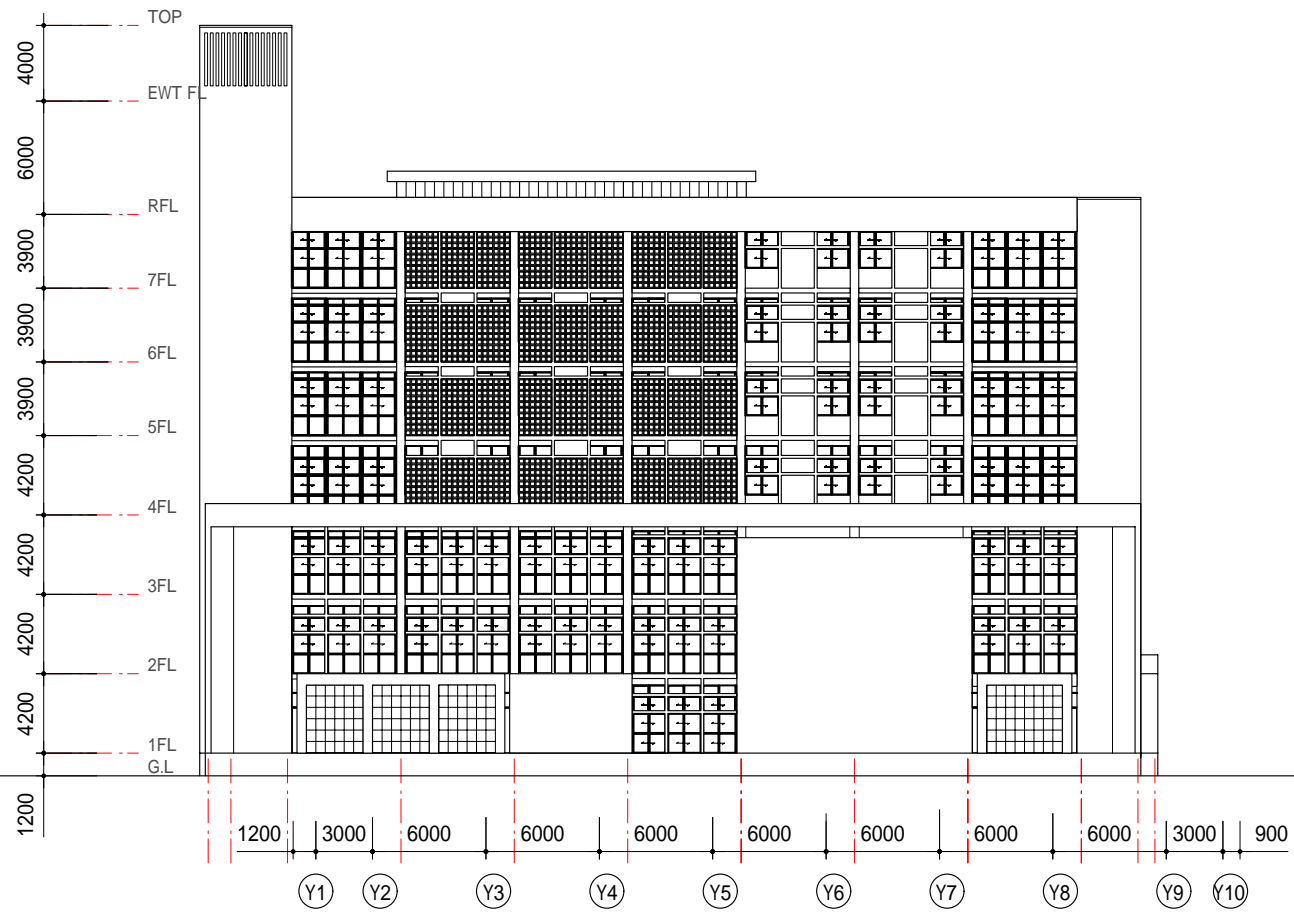


Northwest elevation 1/400

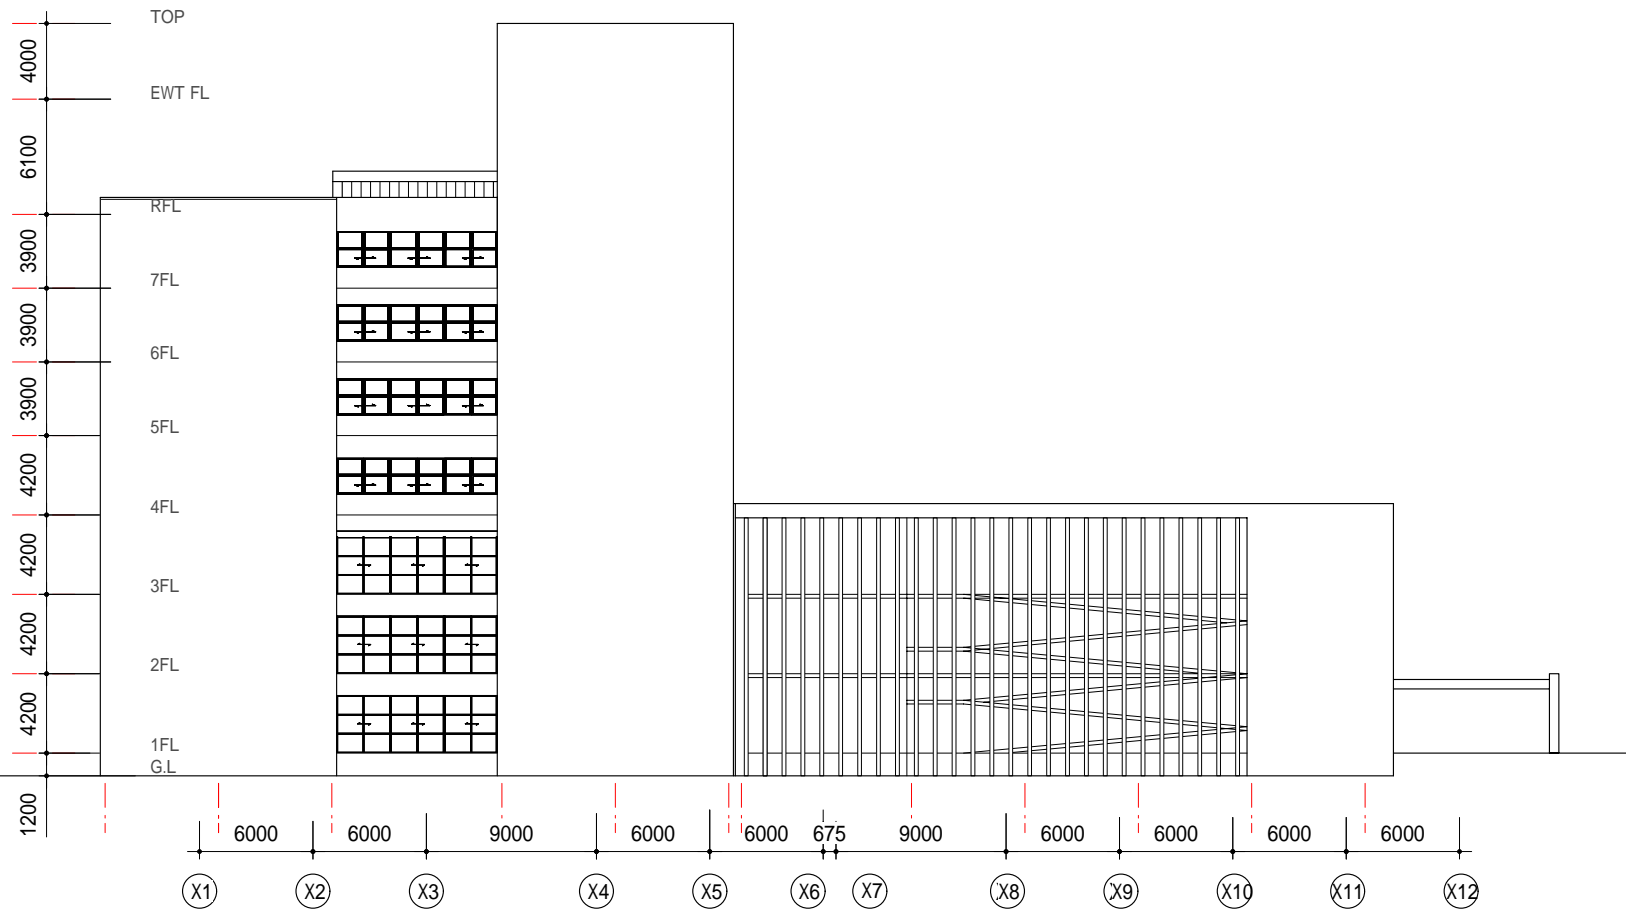

Southwest Elevation 1/400


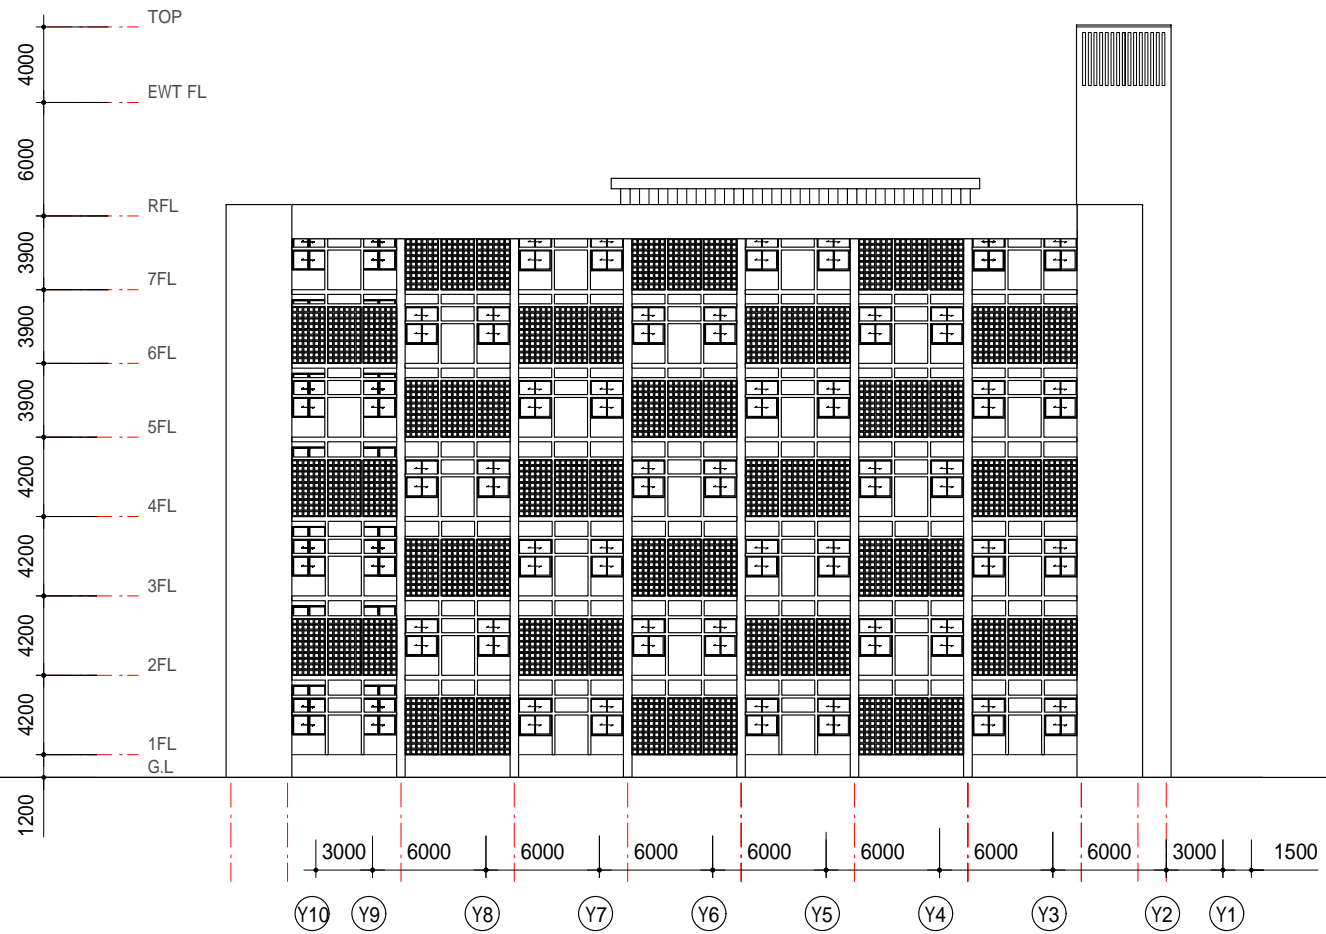


Southeast Elevation 1/400

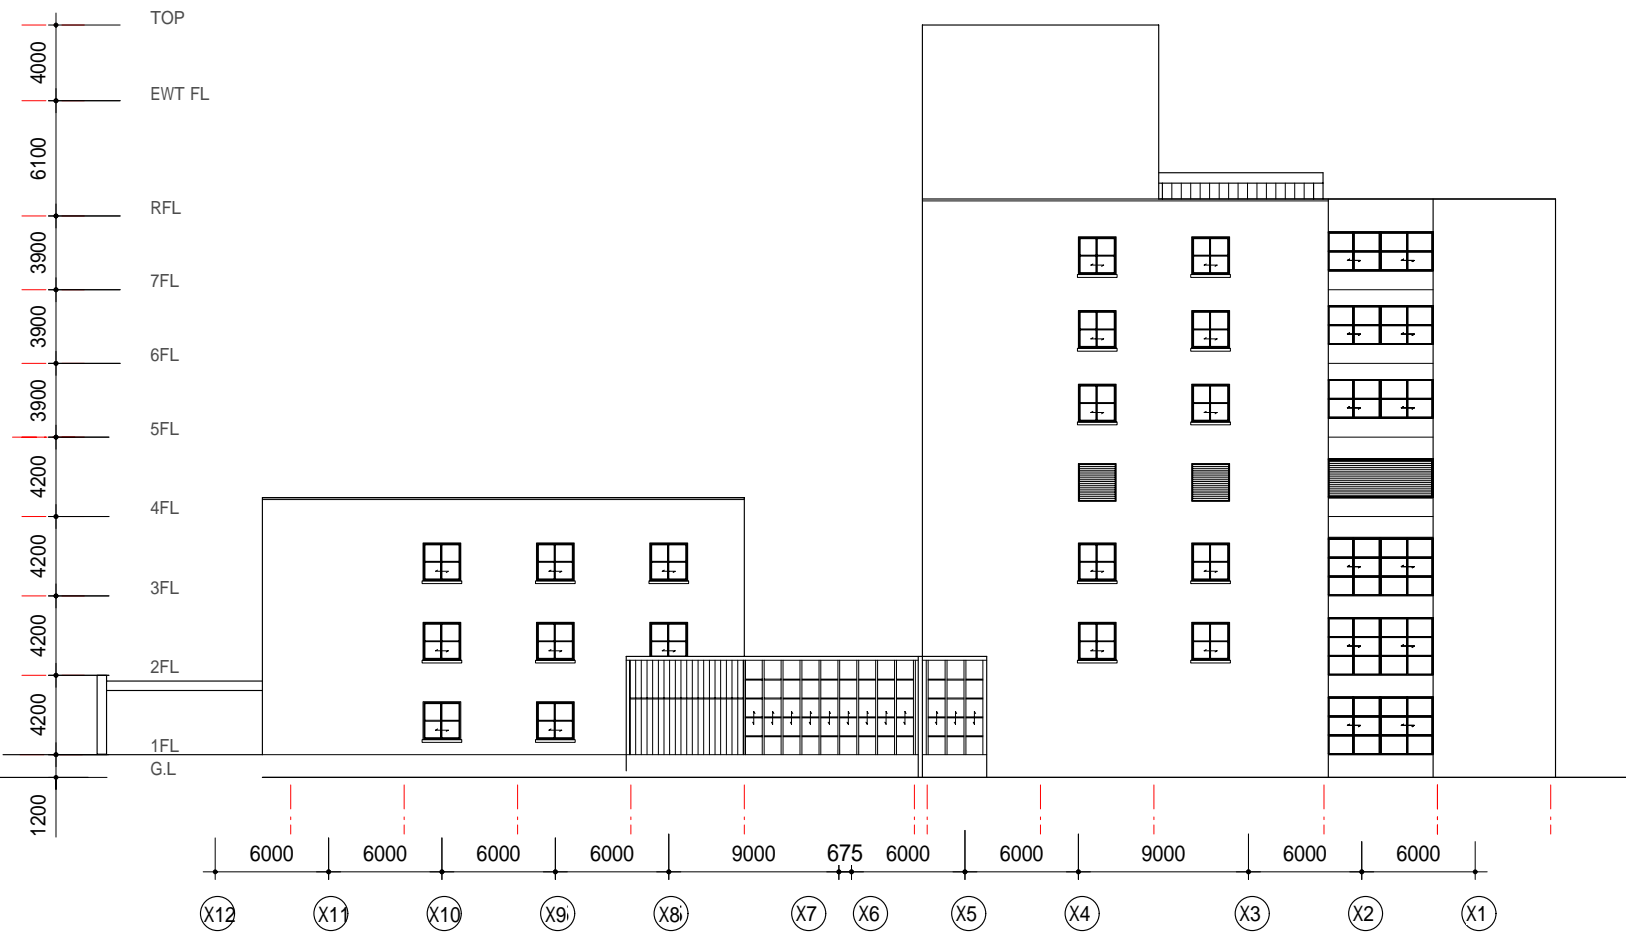

Northeast Elevation 1/400



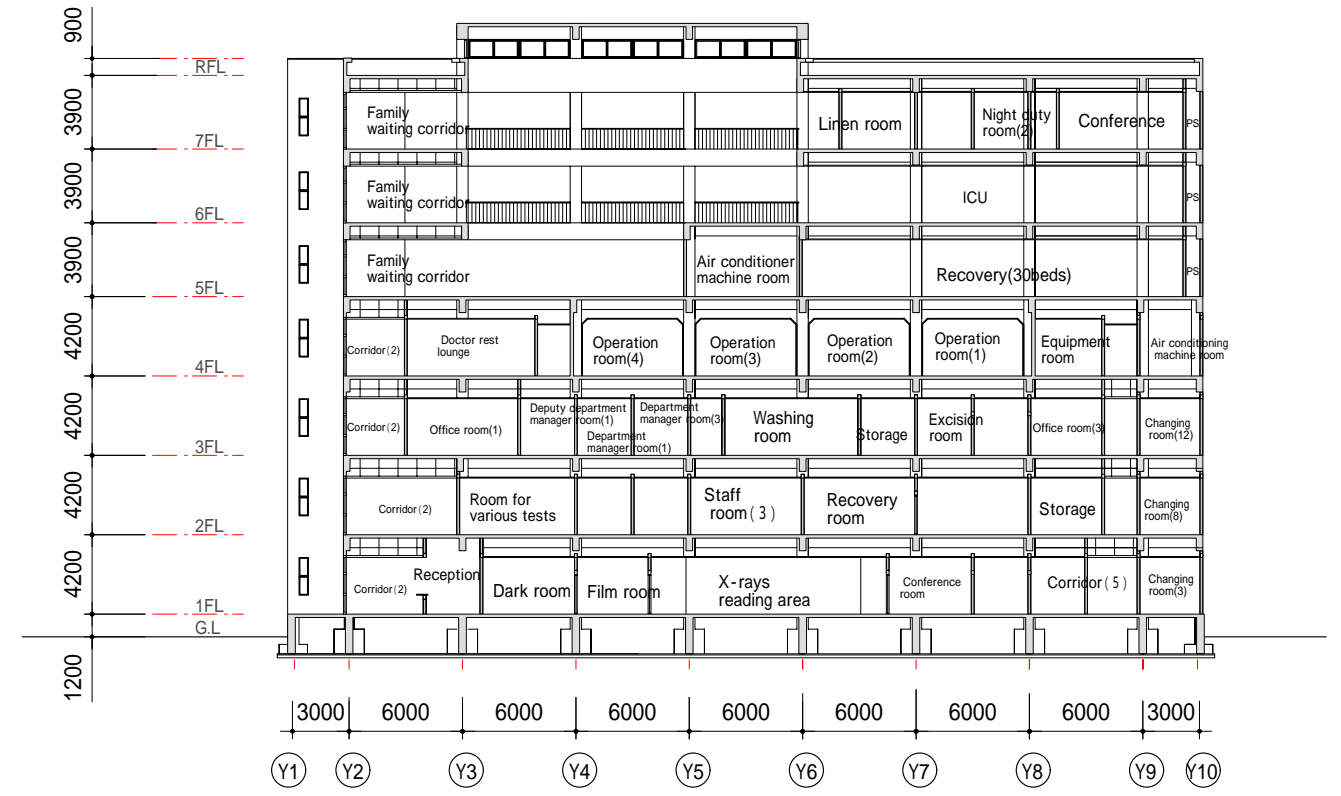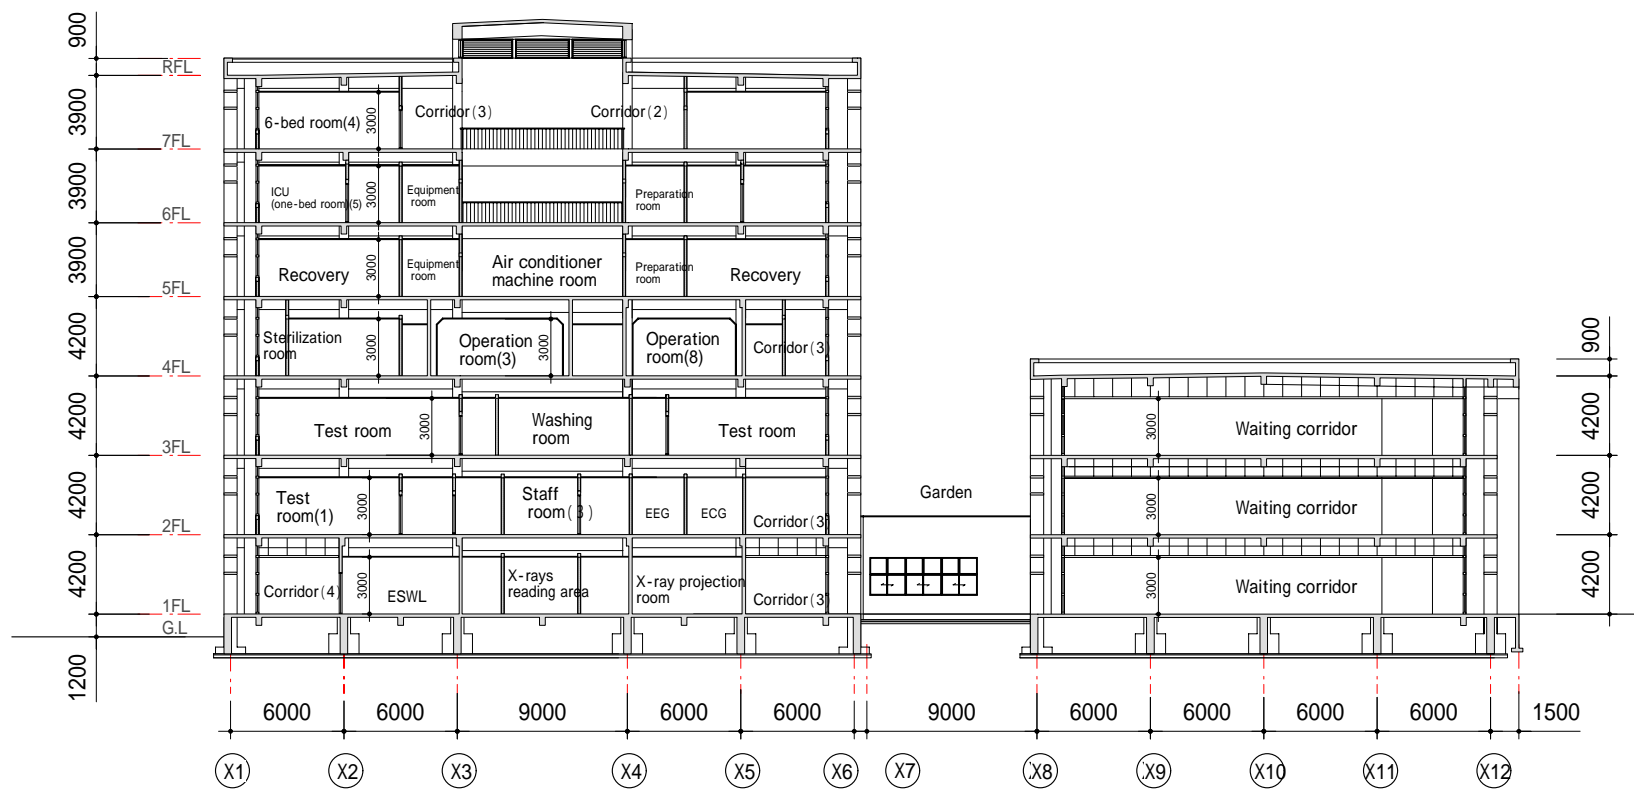

A-Section 1/400

B-Section 1/400

