



EXPANSION OF KAOLIEO WATER TREATMENT PLANT

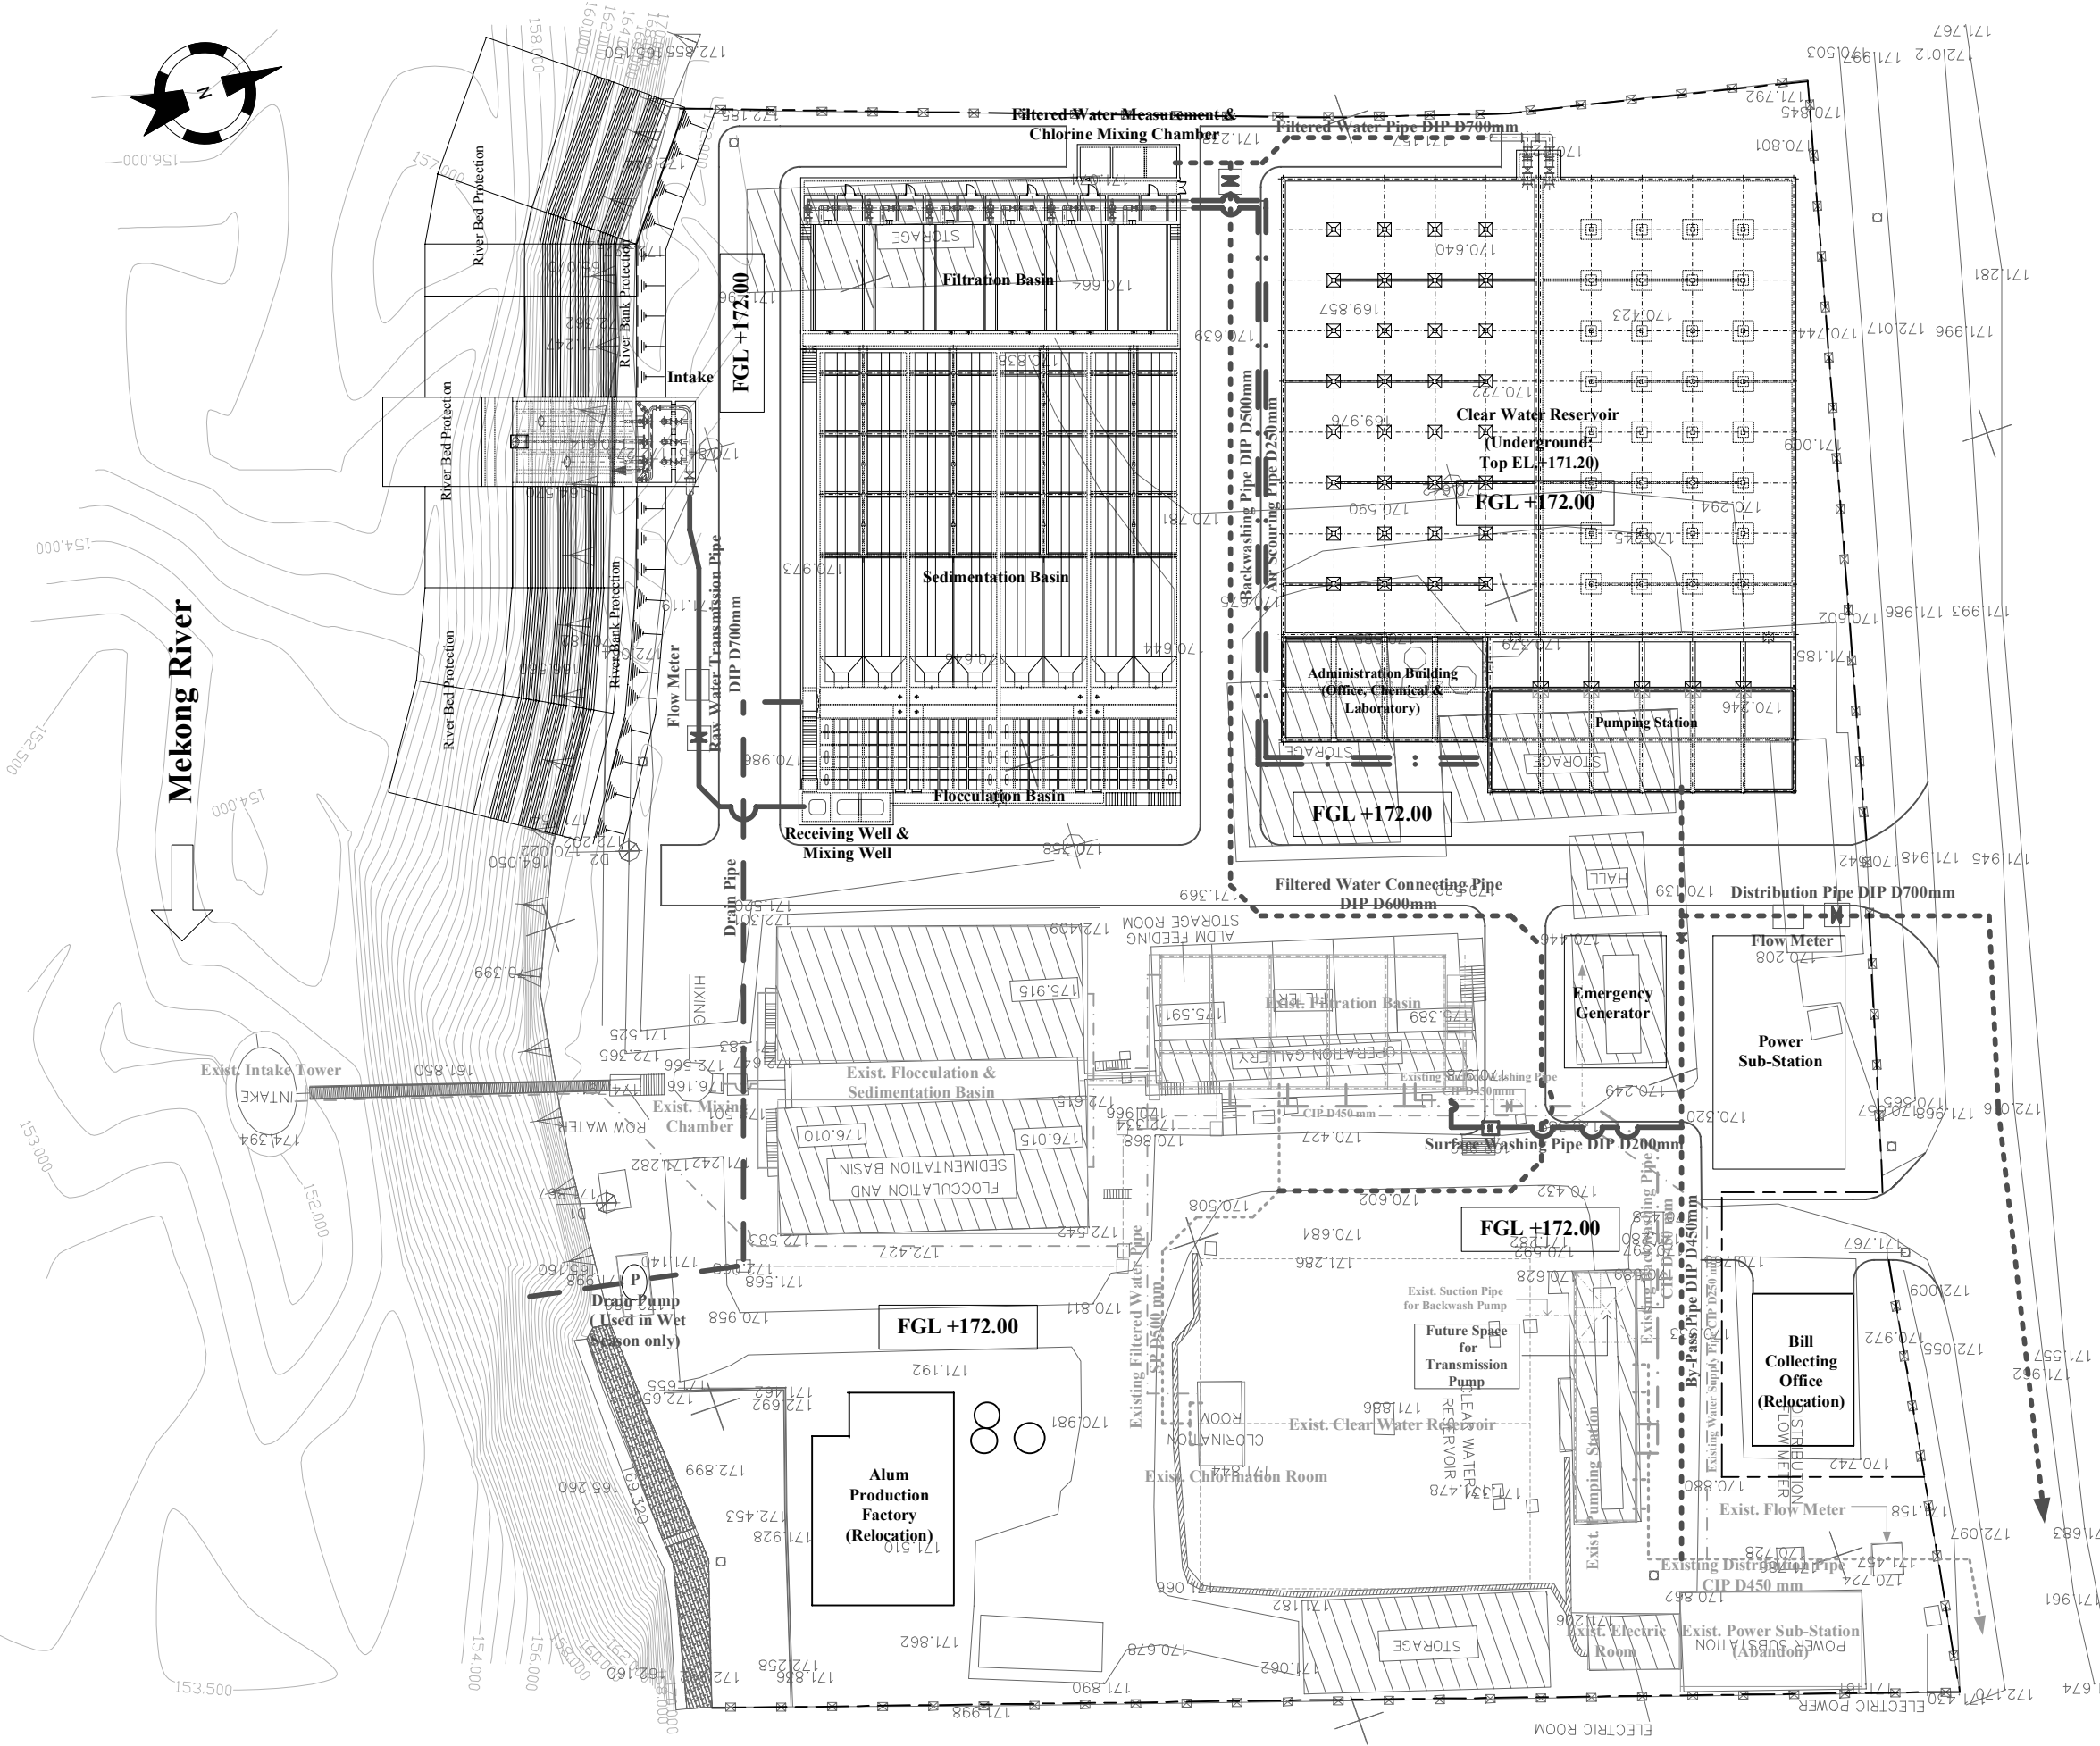



Mekong River

<p>THE STUDY ON VIENTIANE WATER SUPPLY DEVELOPMENT PROJECT IN LAO PEOPLE'S DEMOCRATIC REPUBLIC</p>		
<p>JAPAN INTERNATIONAL COOPERATION AGENCY (JICA) NIHON SUIDO CONSULTANTS CO., LTD.</p>		
<p>DRAWING TITLE: EXPANSION OF KAOLIE WTP GENERAL PLAN</p>		
DESIGNED BY:	CHECKED BY:	
DRAWN BY:	APPROVED BY:	
<p>SCALE: </p>		
DATE:	DWG NO.:	E - 1
		13


HYDRAULIC DIAGRAM

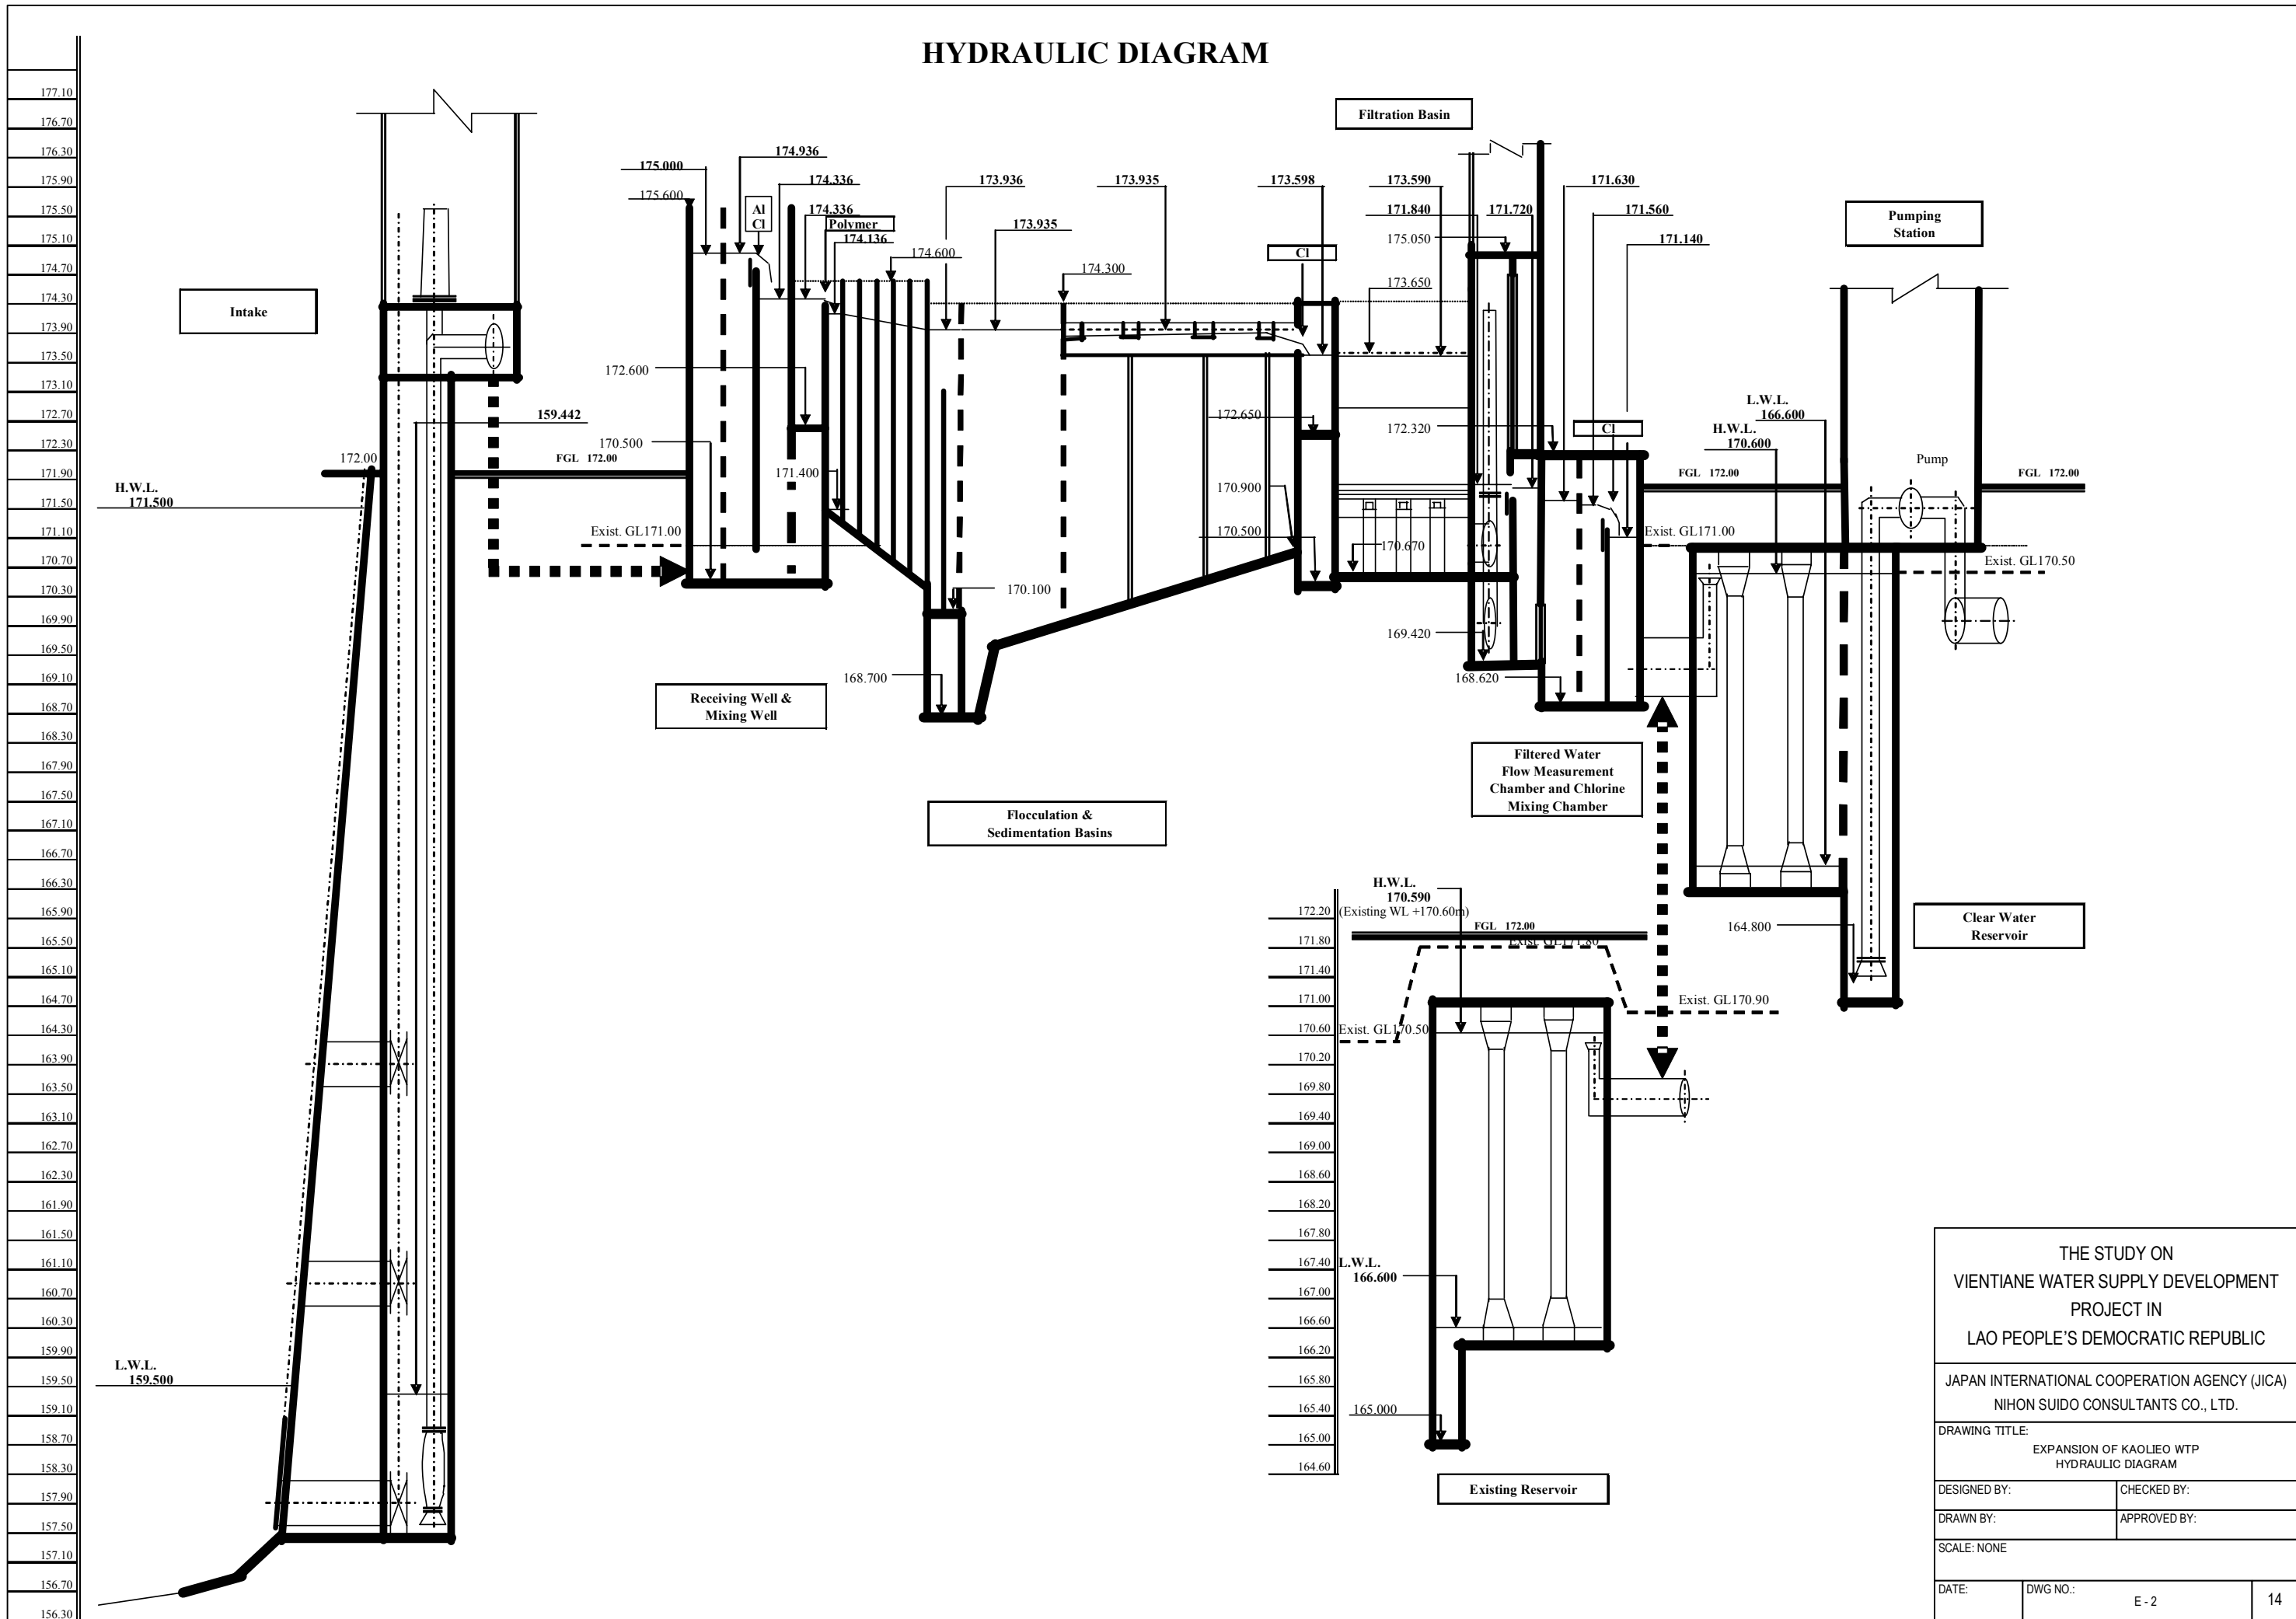


THE STUDY ON VIENTIANE WATER SUPPLY DEVELOPMENT PROJECT IN LAO PEOPLE'S DEMOCRATIC REPUBLIC		
JAPAN INTERNATIONAL COOPERATION AGENCY (JICA) NIHON SUIDO CONSULTANTS CO., LTD.		
DRAWING TITLE: EXPANSION OF KAOLIEO WTP HYDRAULIC DIAGRAM		
DESIGNED BY:	CHECKED BY:	
DRAWN BY:	APPROVED BY:	
SCALE: NONE		
DATE:	DWG NO.:	E - 2
		14

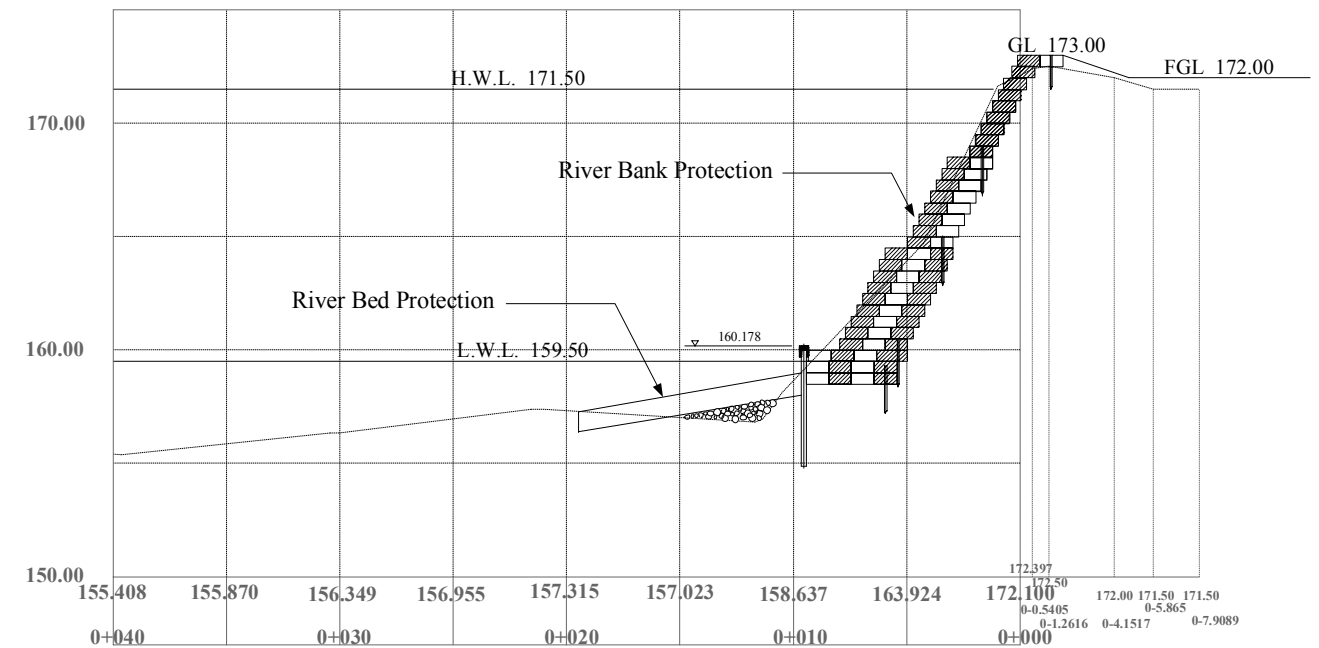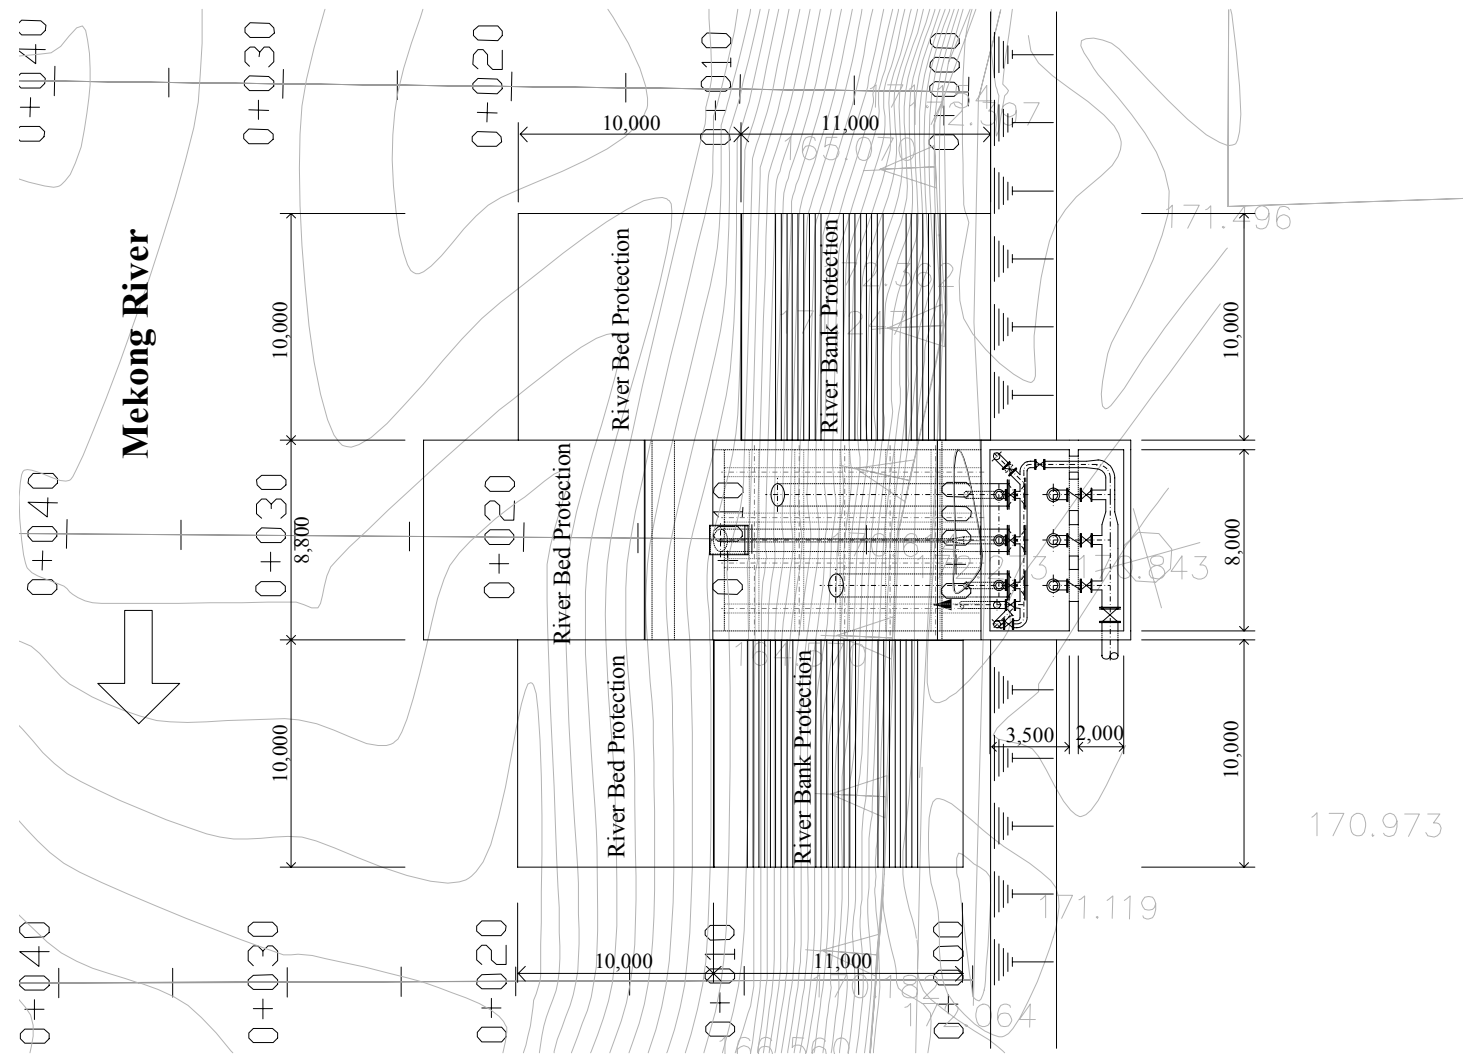

Section of Upstream of Intake

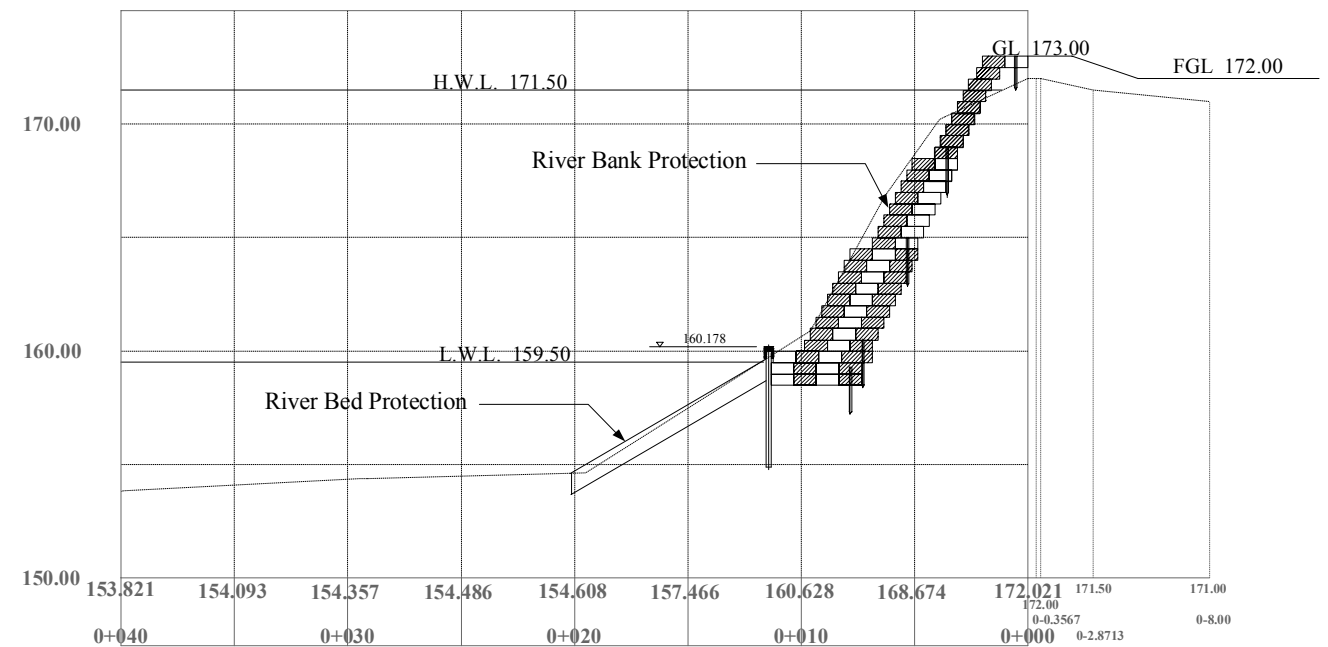



Section of Downstream of Intake

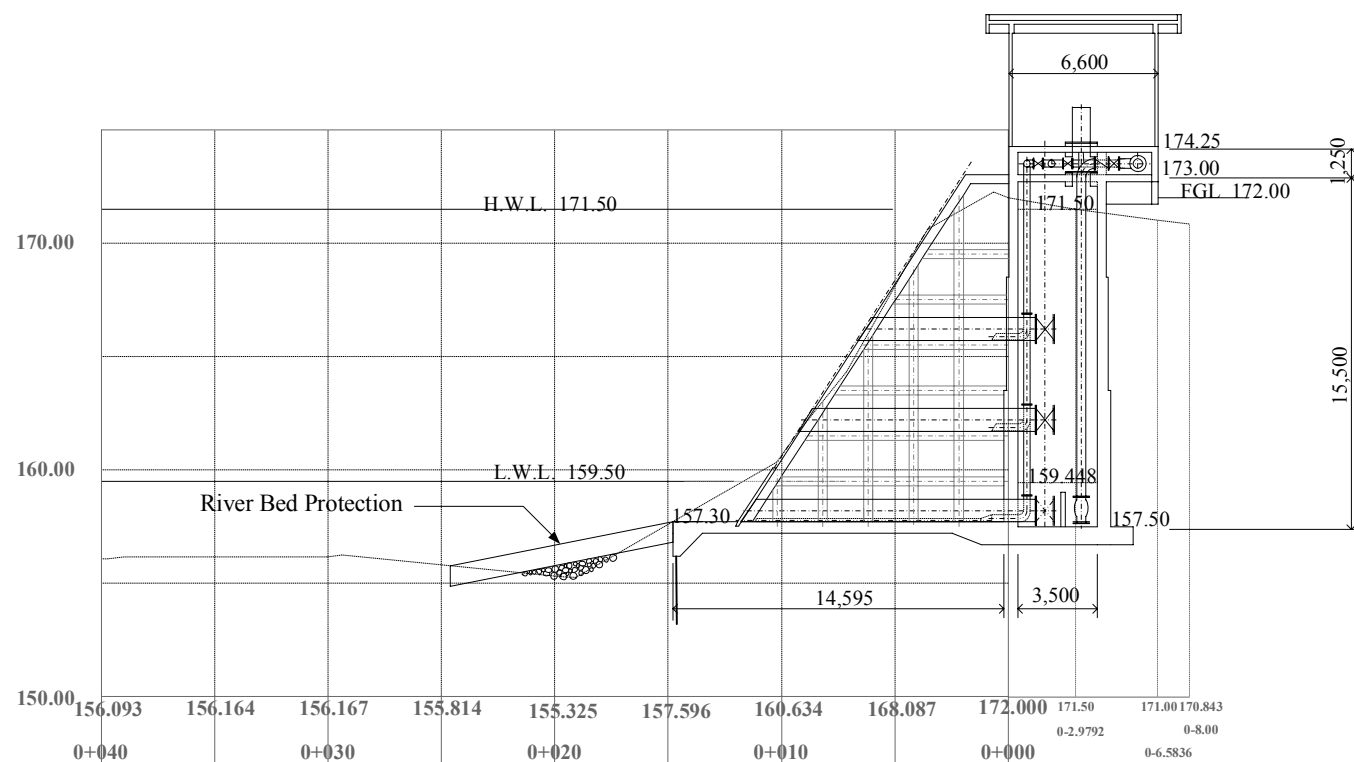

Section of Intake


THE STUDY ON VIENTIANE WATER SUPPLY DEVELOPMENT PROJECT IN LAO PEOPLE'S DEMOCRATIC REPUBLIC		
JAPAN INTERNATIONAL COOPERATION AGENCY (JICA) NIHON SUIDO CONSULTANTS CO., LTD.		
DRAWING TITLE:		
EXPANSION OF KAOLIEO WTP INTAKE FACILITIES		
DESIGNED BY:	CHECKED BY:	
DRAWN BY:	APPROVED BY:	
SCALE:		
DATE:	DWG NO.:	15
	E-3	

Plan of Receiving Well, Mixing Well, Flocculation Basin, Sedimentation Basin and Filtration Basin

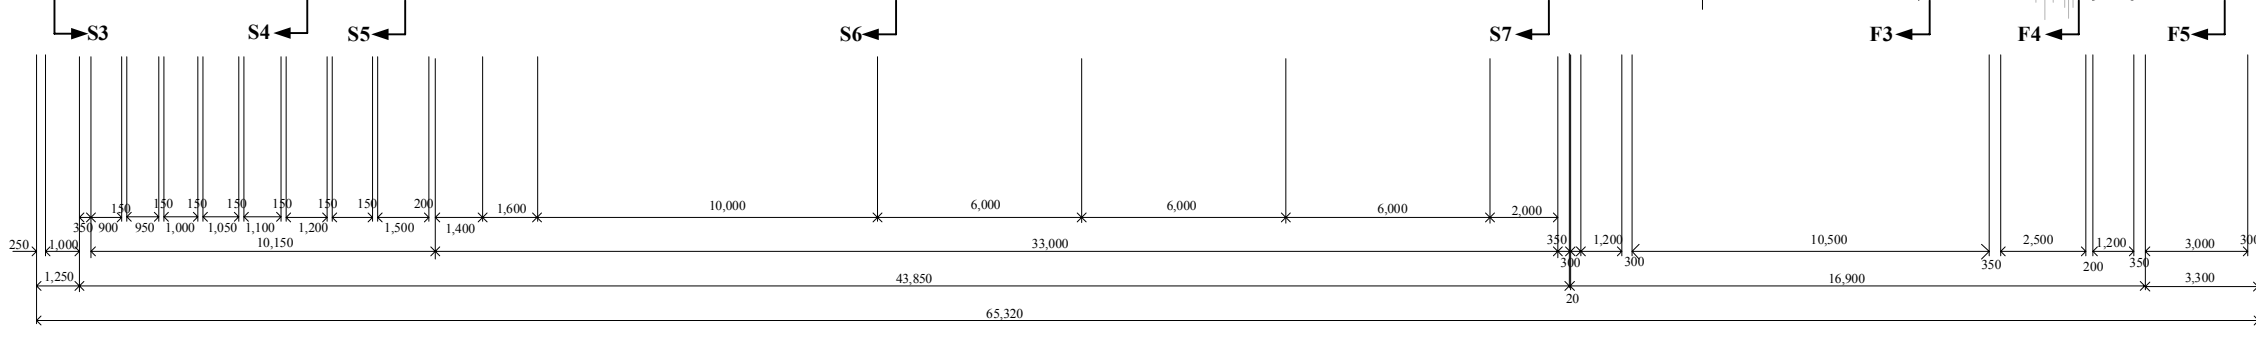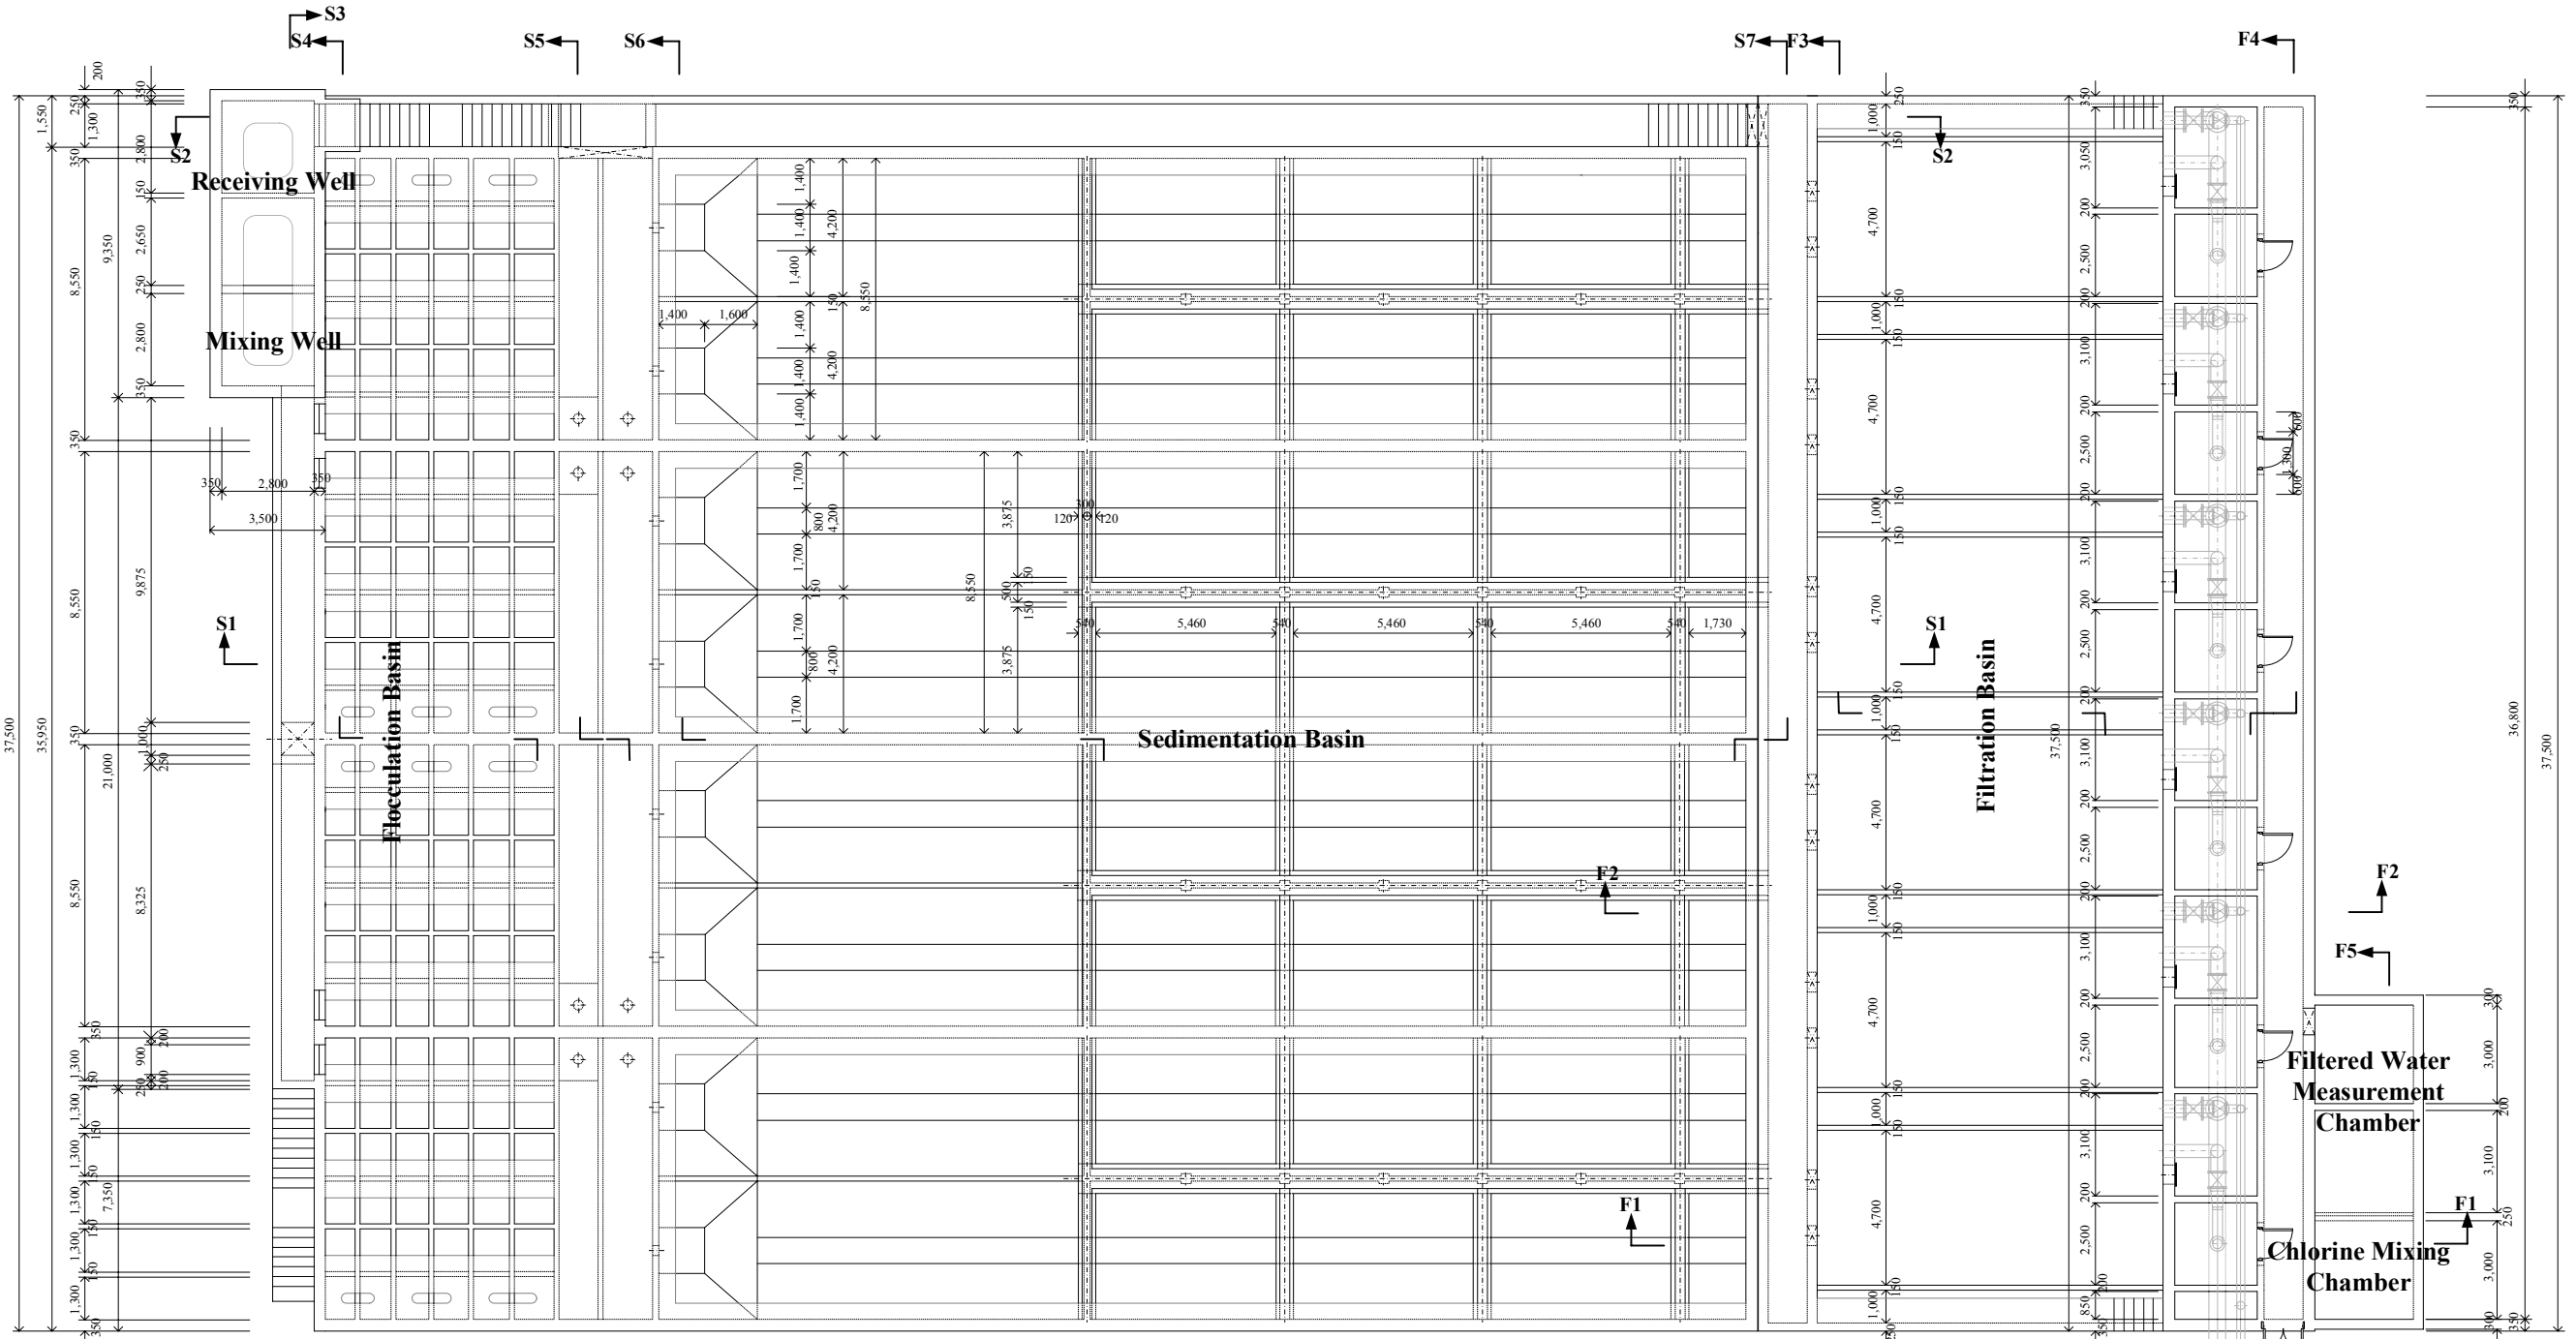


THE STUDY ON VIENTIANE WATER SUPPLY DEVELOPMENT PROJECT IN LAO PEOPLE'S DEMOCRATIC REPUBLIC	
JAPAN INTERNATIONAL COOPERATION AGENCY (JICA) NIHON SUIDO CONSULTANTS CO., LTD.	
DRAWING TITLE:	
EXPANSION OF KAOLIEO WTP PLAN OF TREATMENT FACILITIES	
DESIGNED BY:	CHECKED BY:
DRAWN BY:	APPROVED BY:
SCALE:	
2m 0 4m 8m 12m	
DATE:	DWG NO.:
	E-4
	16


Section of Receiving Well, Mixing Well, Flocculation Basin and Sedimentation Basin

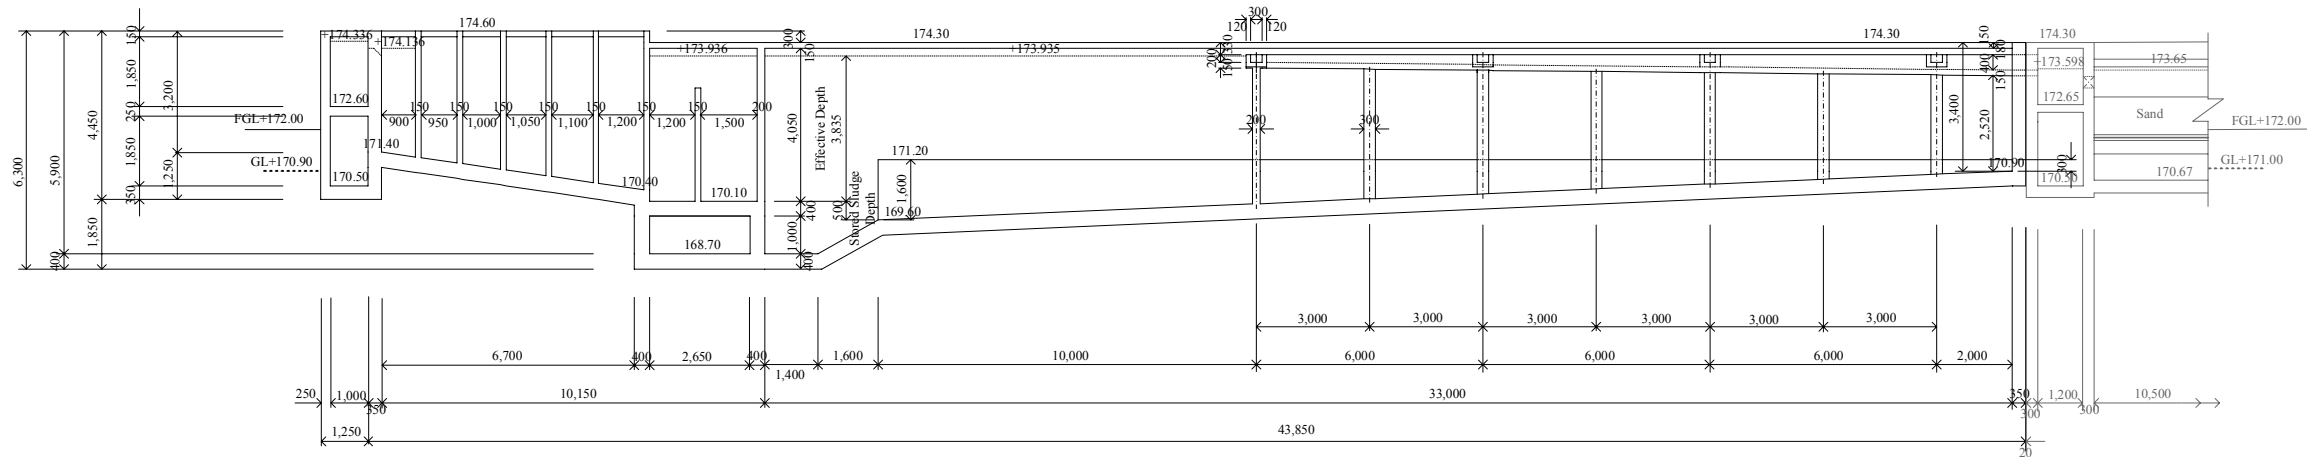

Section S1 - S1

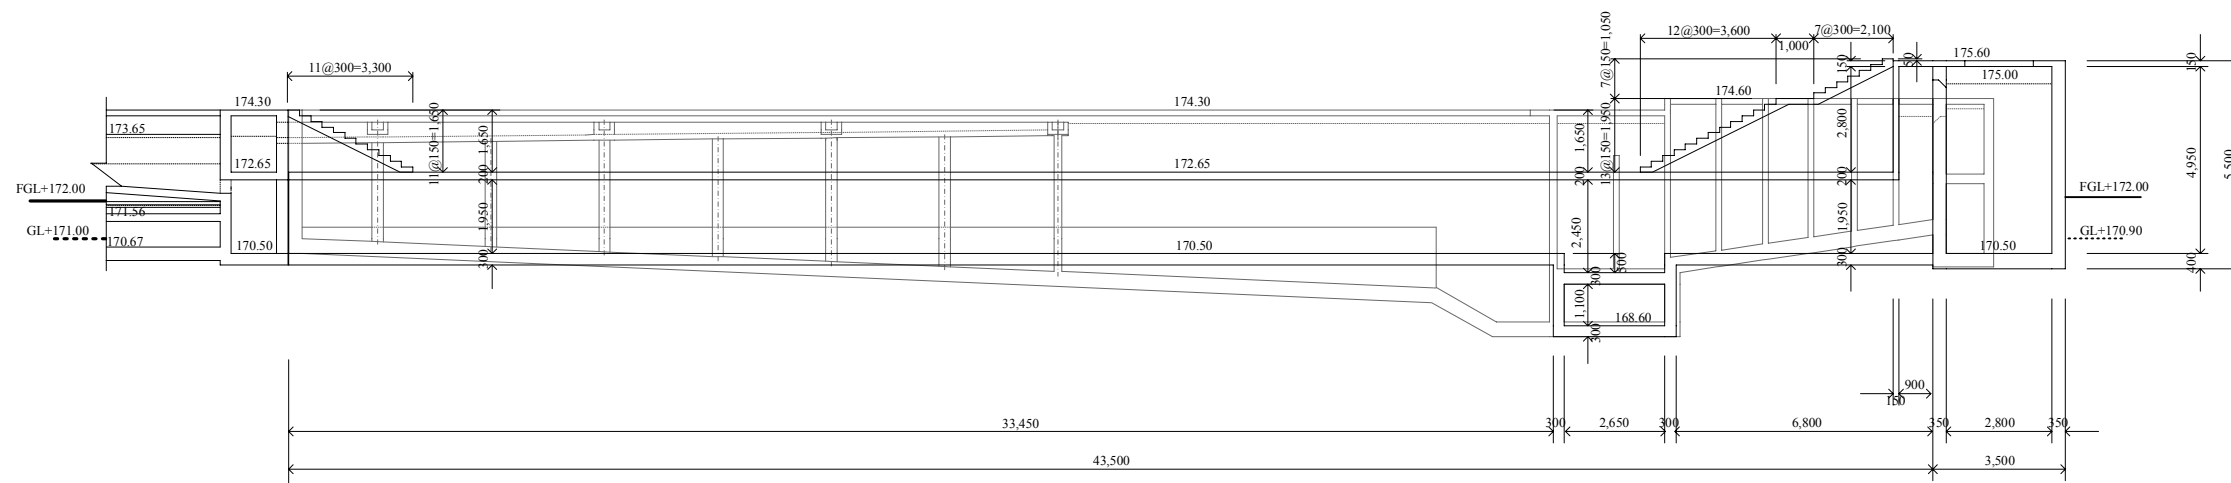

Section S2 - S2

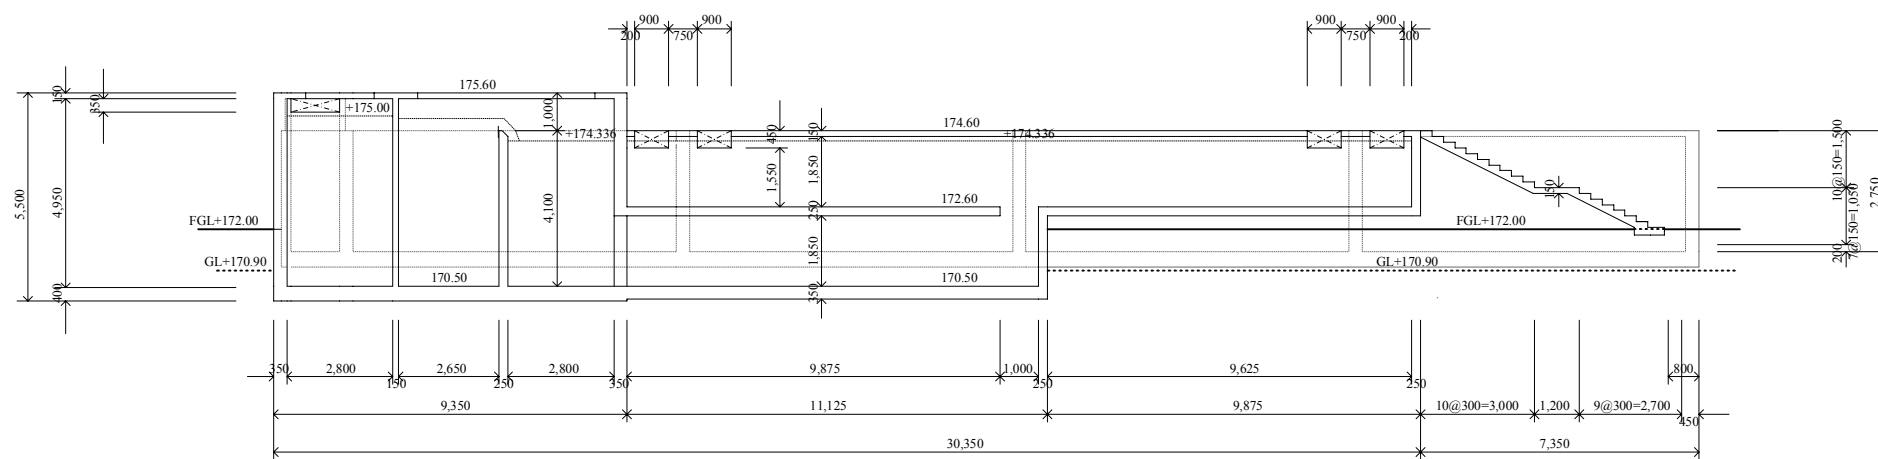

Section S3 - S3

THE STUDY ON VIENTIANE WATER SUPPLY DEVELOPMENT PROJECT IN LAO PEOPLE'S DEMOCRATIC REPUBLIC		
JAPAN INTERNATIONAL COOPERATION AGENCY (JICA) NIHON SUIDO CONSULTANTS CO., LTD.		
DRAWING TITLE: EXPANSION OF KAOLIEO WTP SECTION OF RECEIVING WELL, MIXING WELL, FLOCCULATION BASIN AND SEDIMENTATION BASIN		
DESIGNED BY:	CHECKED BY:	
DRAWN BY:	APPROVED BY:	
SCALE: 1:200 1.5m 0 3m 6m 9m		
DATE:	DWG NO.:	E-5
		17