


IMPROVEMENT OF CHINAIMO WATER TREATMENT PLANT

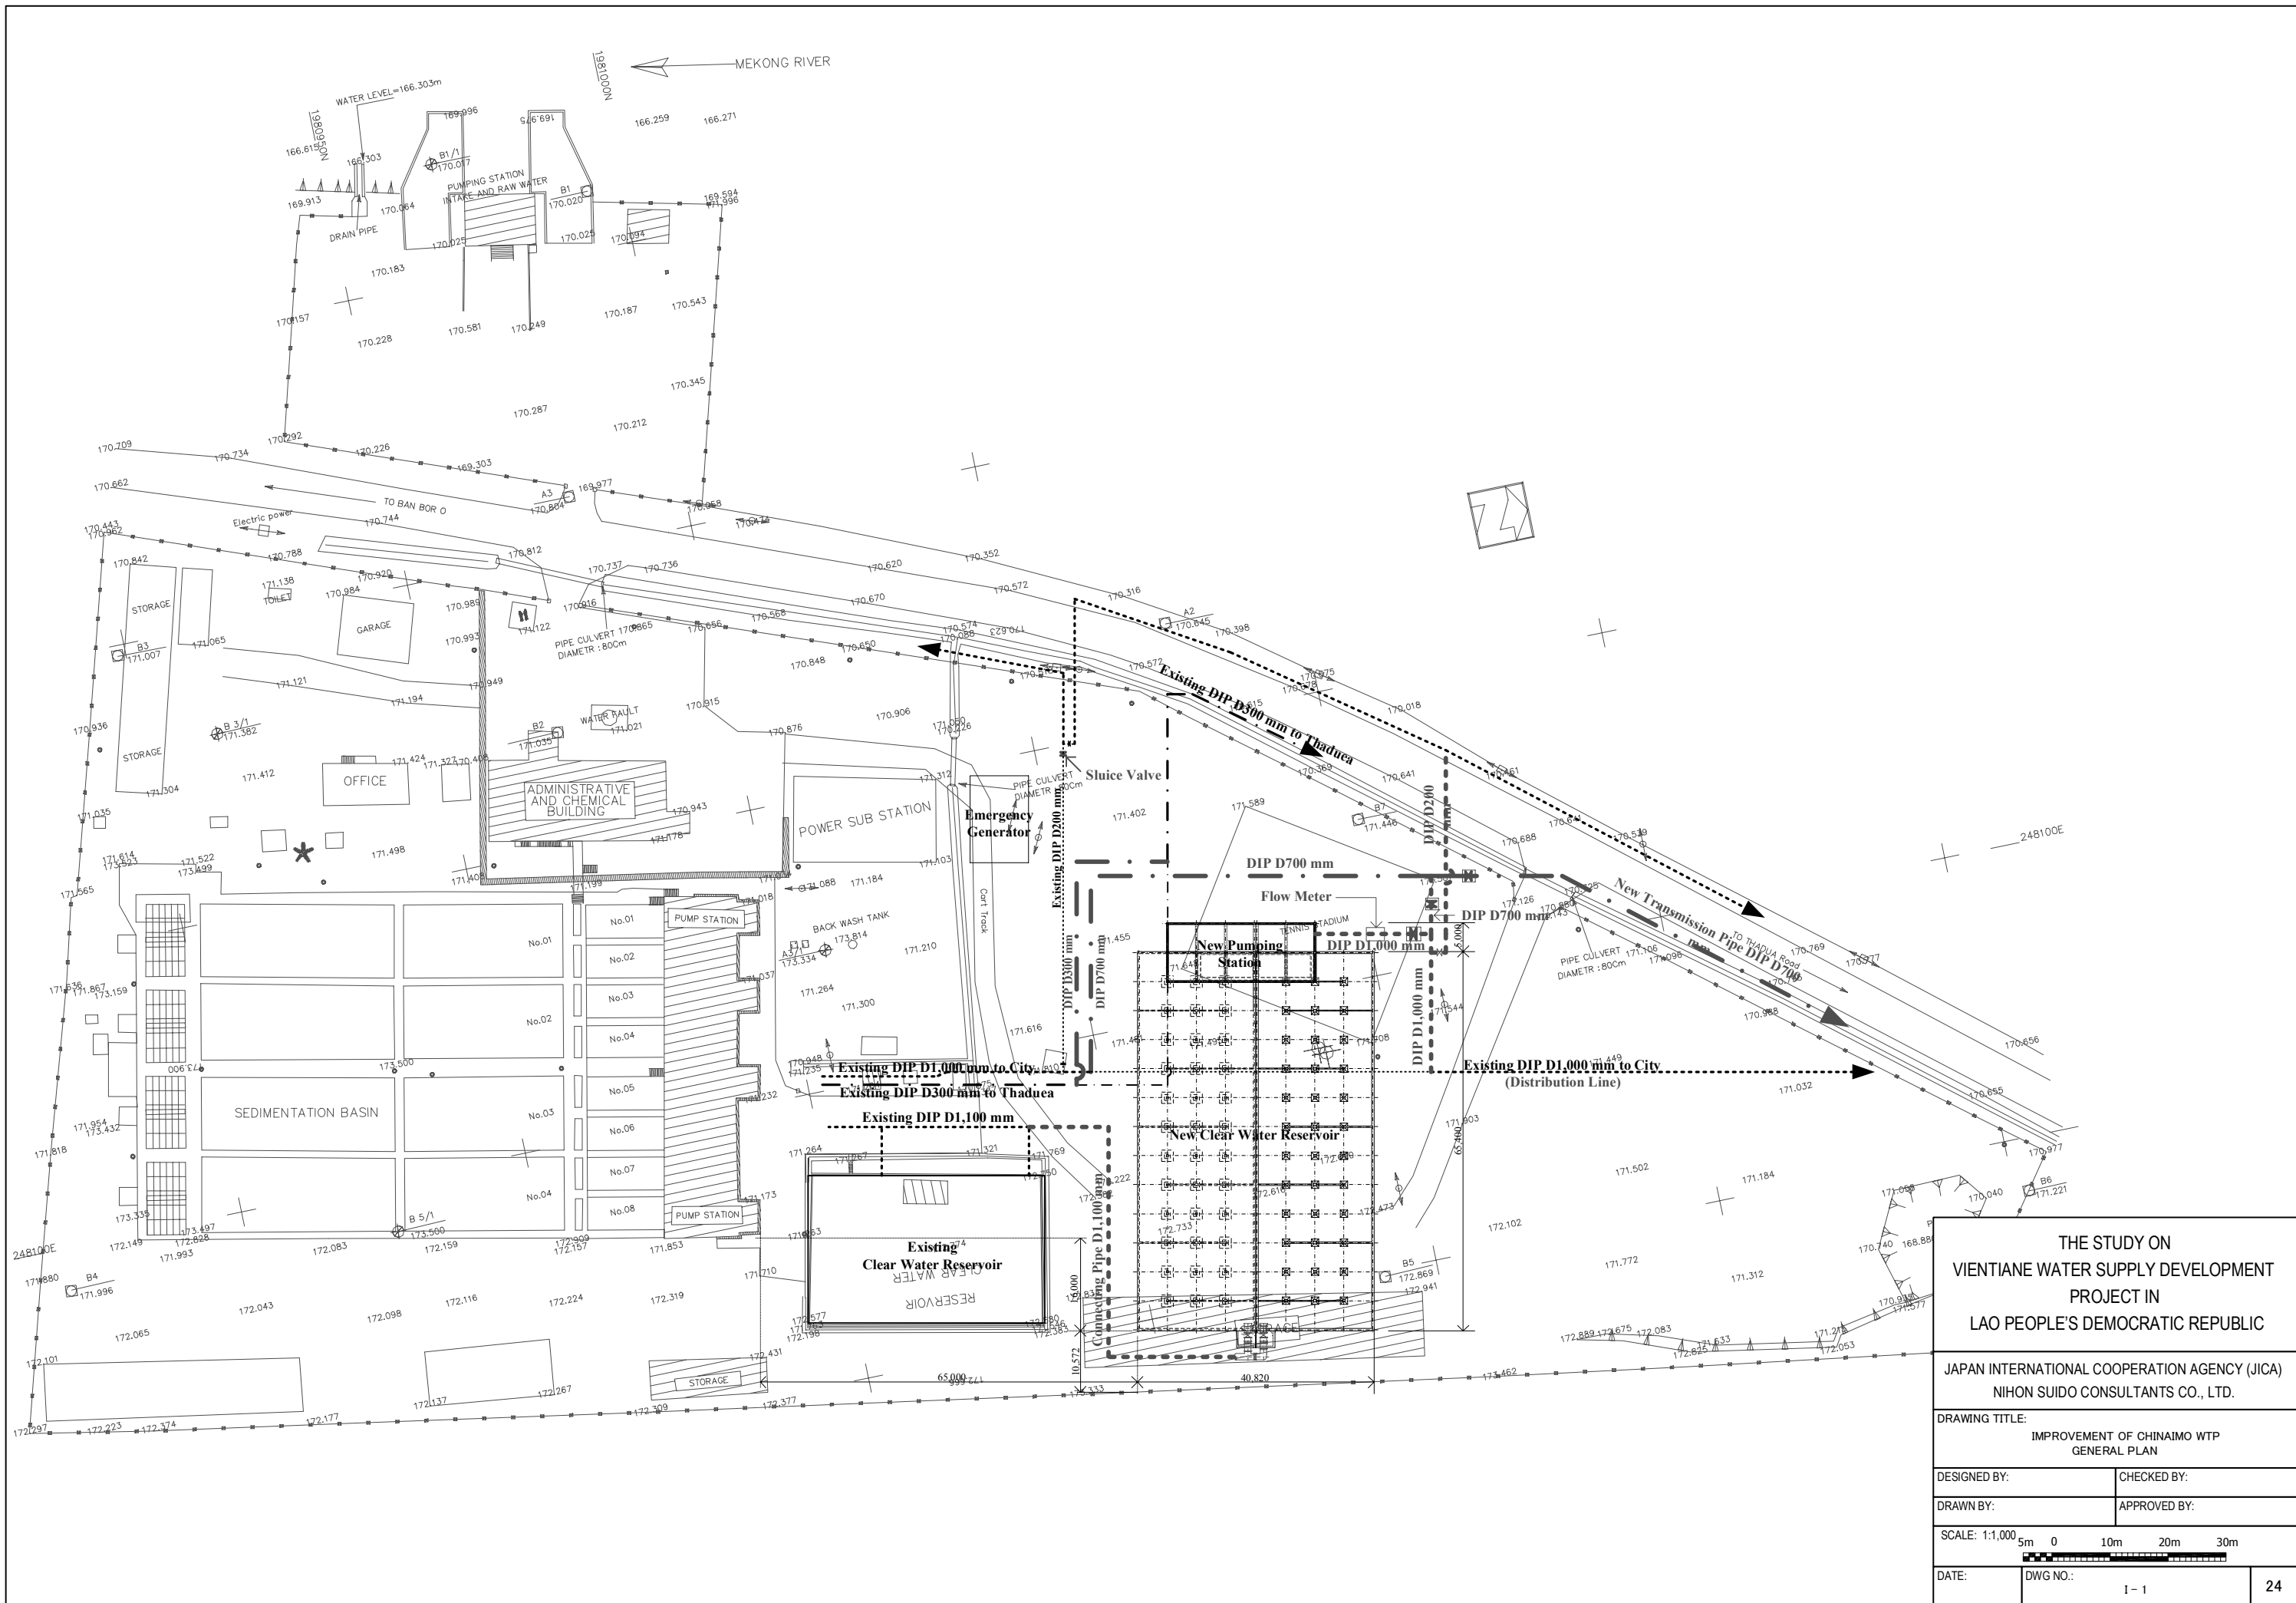

**THE STUDY ON
VIENTIANE WATER SUPPLY DEVELOPMENT
PROJECT IN
LAO PEOPLE'S DEMOCRATIC REPUBLIC**

JAPAN INTERNATIONAL COOPERATION AGENCY (JICA)
NIHON SUIDO CONSULTANTS CO., LTD.

DRAWING TITLE:
IMPROVEMENT OF CHINAIMO WTP
GENERAL PLAN

DESIGNED BY:	CHECKED BY:
DRAWN BY:	APPROVED BY:


SCALE: 1:1,000

5m 0 10m 20m 30m

DATE:	DWG NO.:	1 - 1
-------	----------	-------


24

HYDRAULIC DIAGRAM

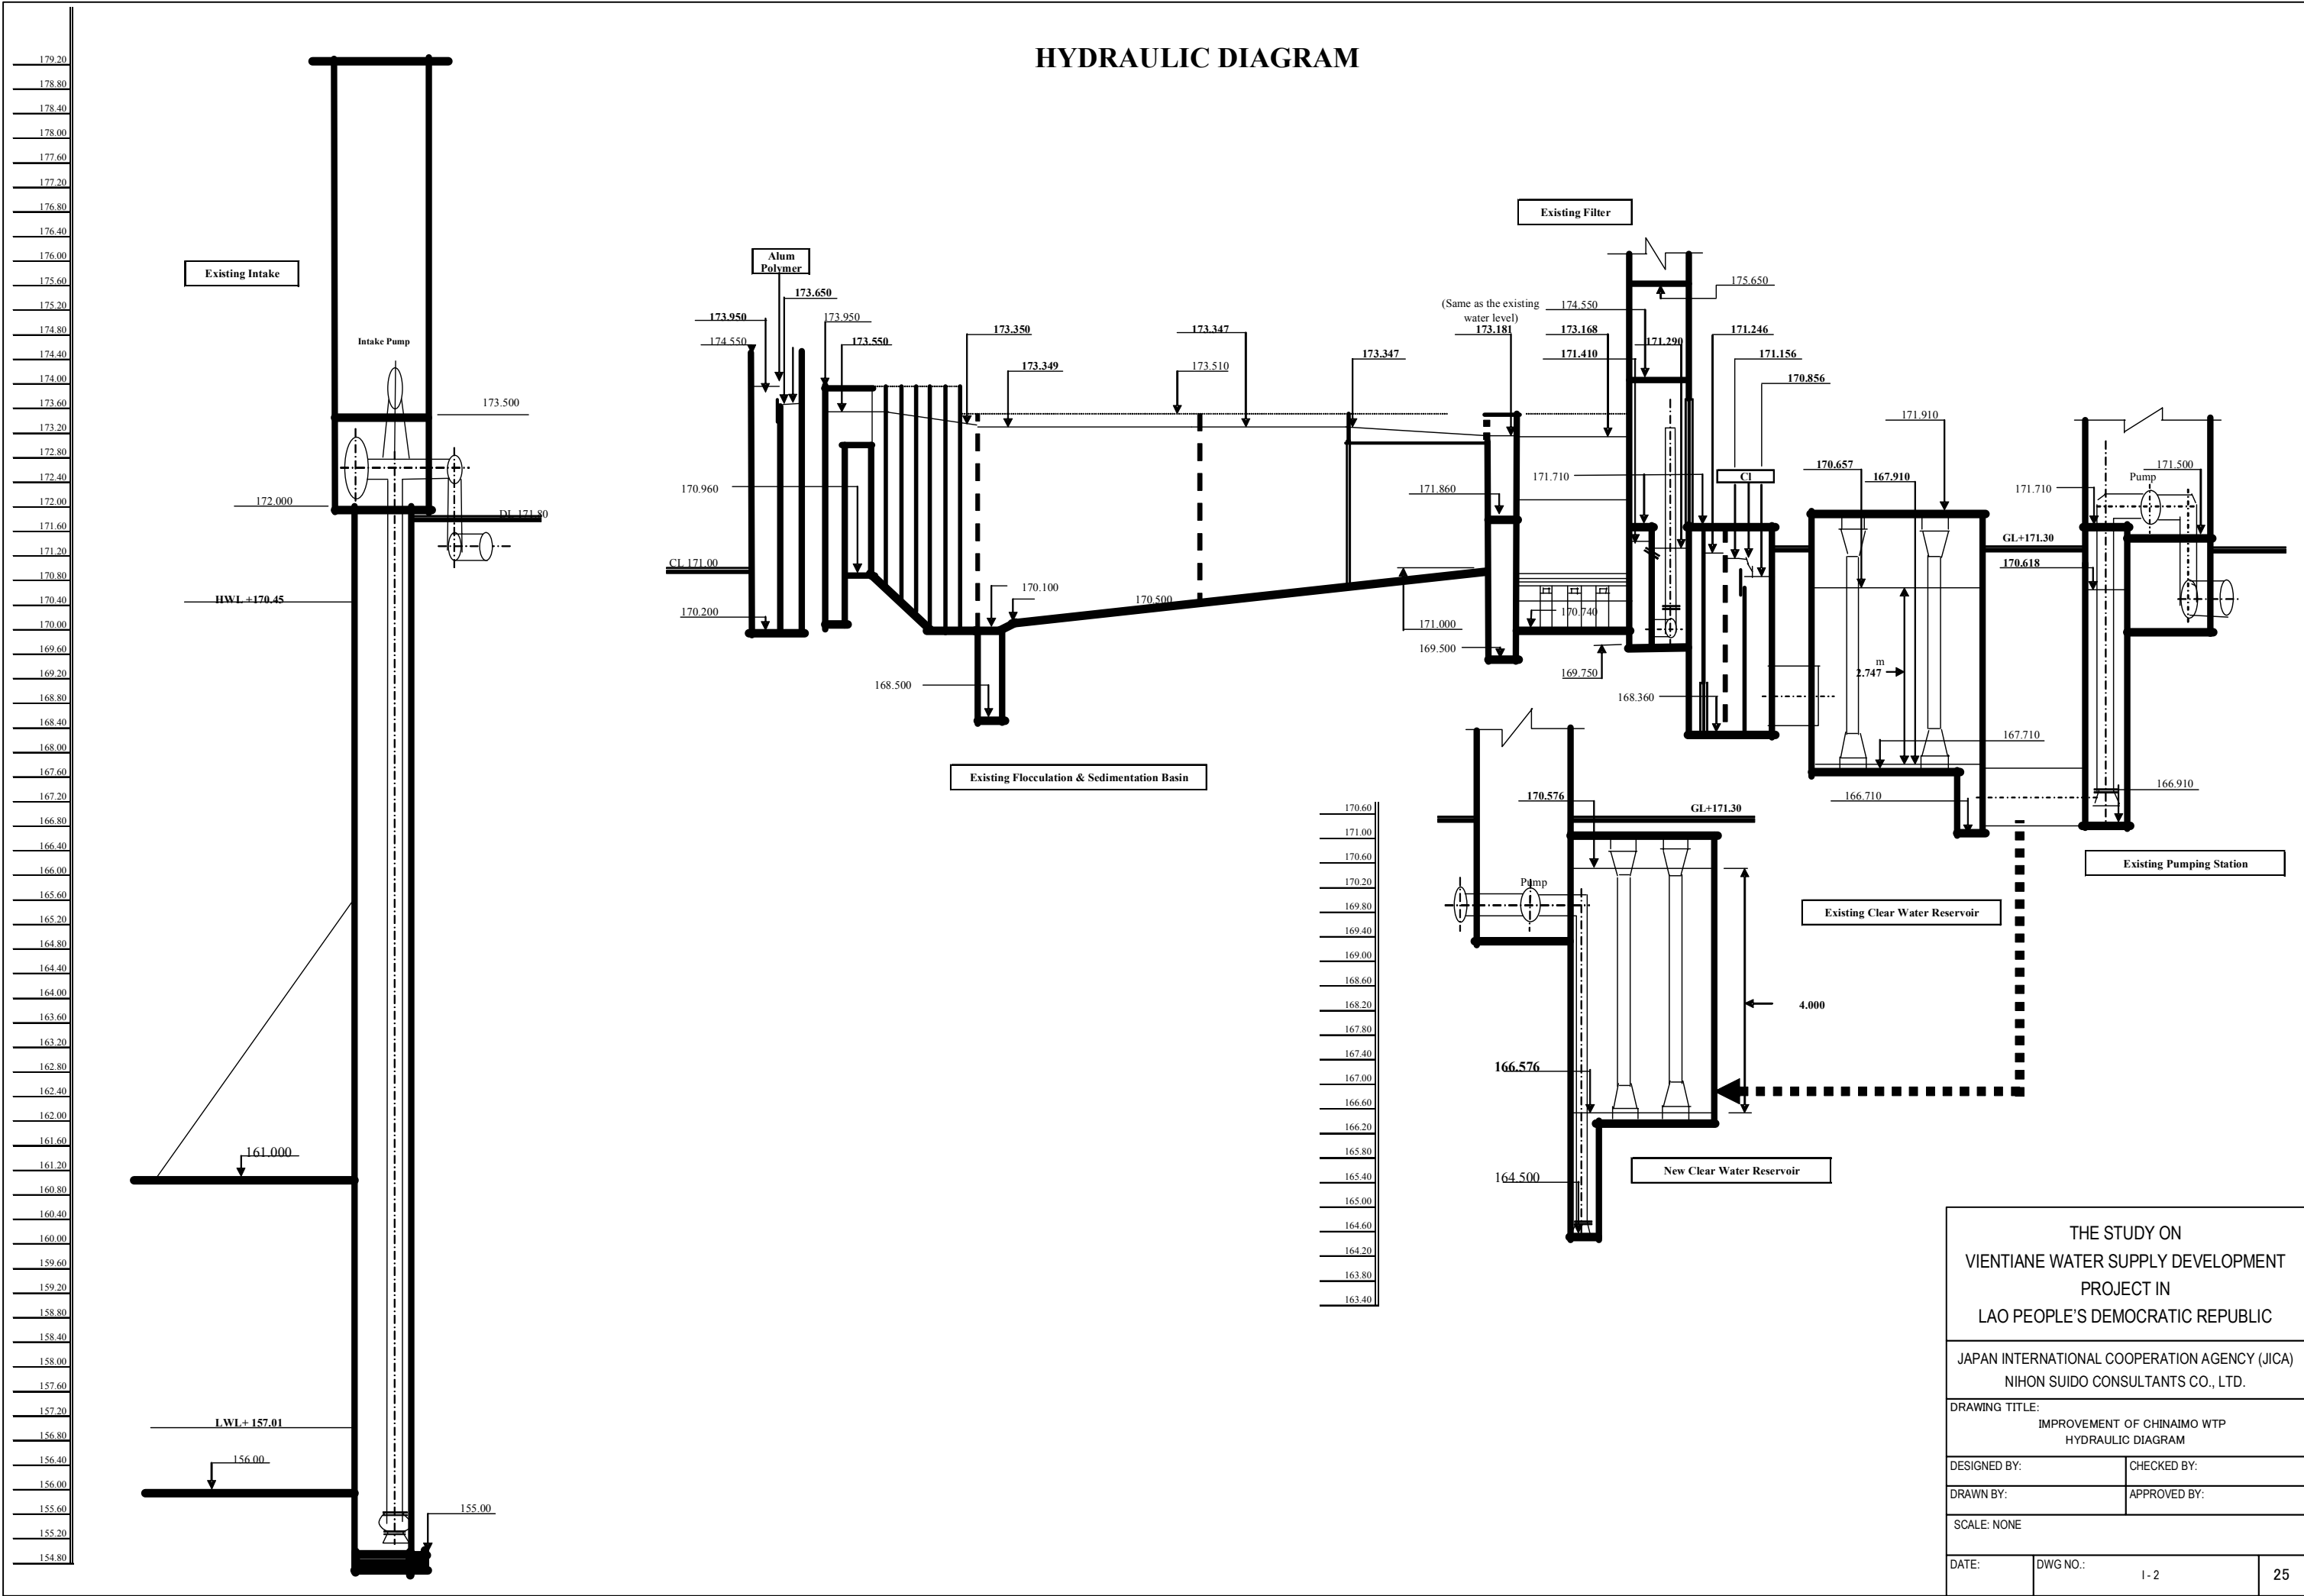


THE STUDY ON VIENTIANE WATER SUPPLY DEVELOPMENT PROJECT IN LAO PEOPLE'S DEMOCRATIC REPUBLIC		
JAPAN INTERNATIONAL COOPERATION AGENCY (JICA) NIHON SUIDO CONSULTANTS CO., LTD.		
DRAWING TITLE: IMPROVEMENT OF CHINAIMO WTP HYDRAULIC DIAGRAM		
DESIGNED BY:	CHECKED BY:	
DRAWN BY:	APPROVED BY:	
SCALE: NONE		
DATE:	DWG NO.:	1-2
		25

Plan of New Clear Water Reservoir and Distribution Pumping Station

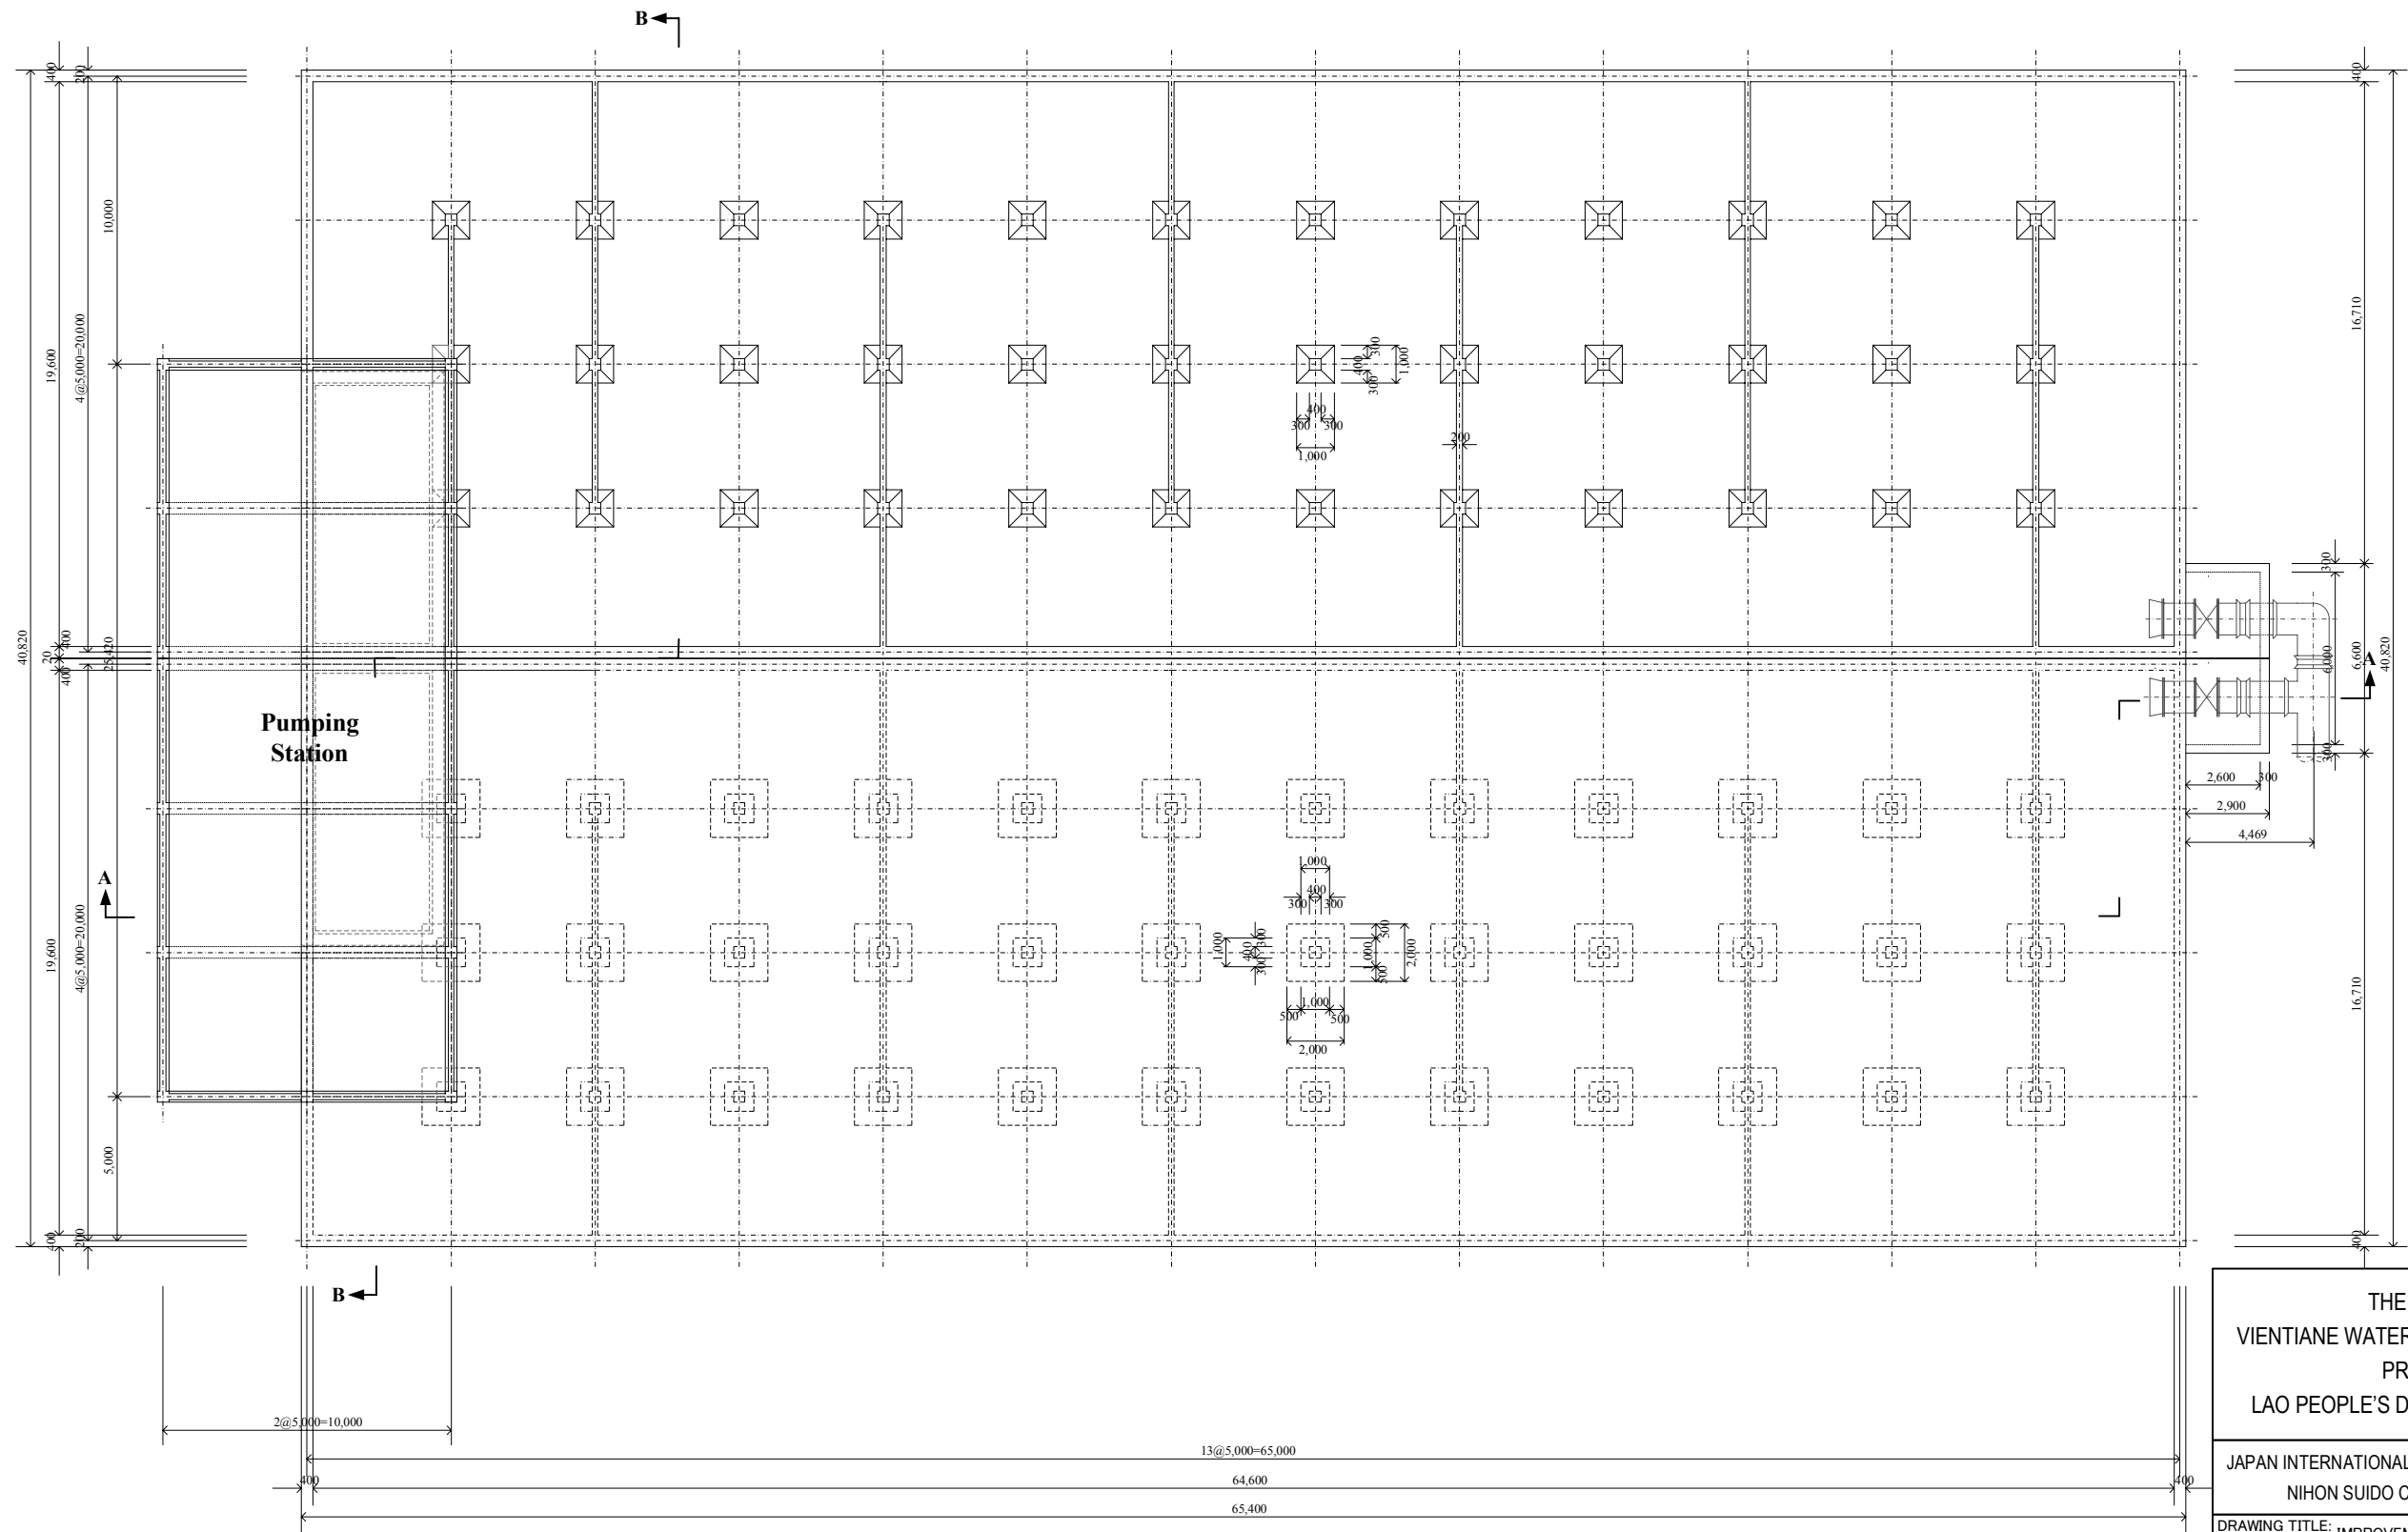


THE STUDY ON VIENTIANE WATER SUPPLY DEVELOPMENT PROJECT IN LAO PEOPLE'S DEMOCRATIC REPUBLIC		
JAPAN INTERNATIONAL COOPERATION AGENCY (JICA) NIHON SUIDO CONSULTANTS CO., LTD.		
DRAWING TITLE: IMPROVEMENT OF CHINAIMO WTP PLAN OF NEW CLEAR WATER RESERVOIR AND DISTRIBUTION PUMPING STATION		
DESIGNED BY:	CHECKED BY:	
DRAWN BY:	APPROVED BY:	
SCALE: 0 4m 8m 12m 		
DATE:	DWG NO.: 1-3	26

Section of New Clear Water Reservoir and Distribution Pumping Station

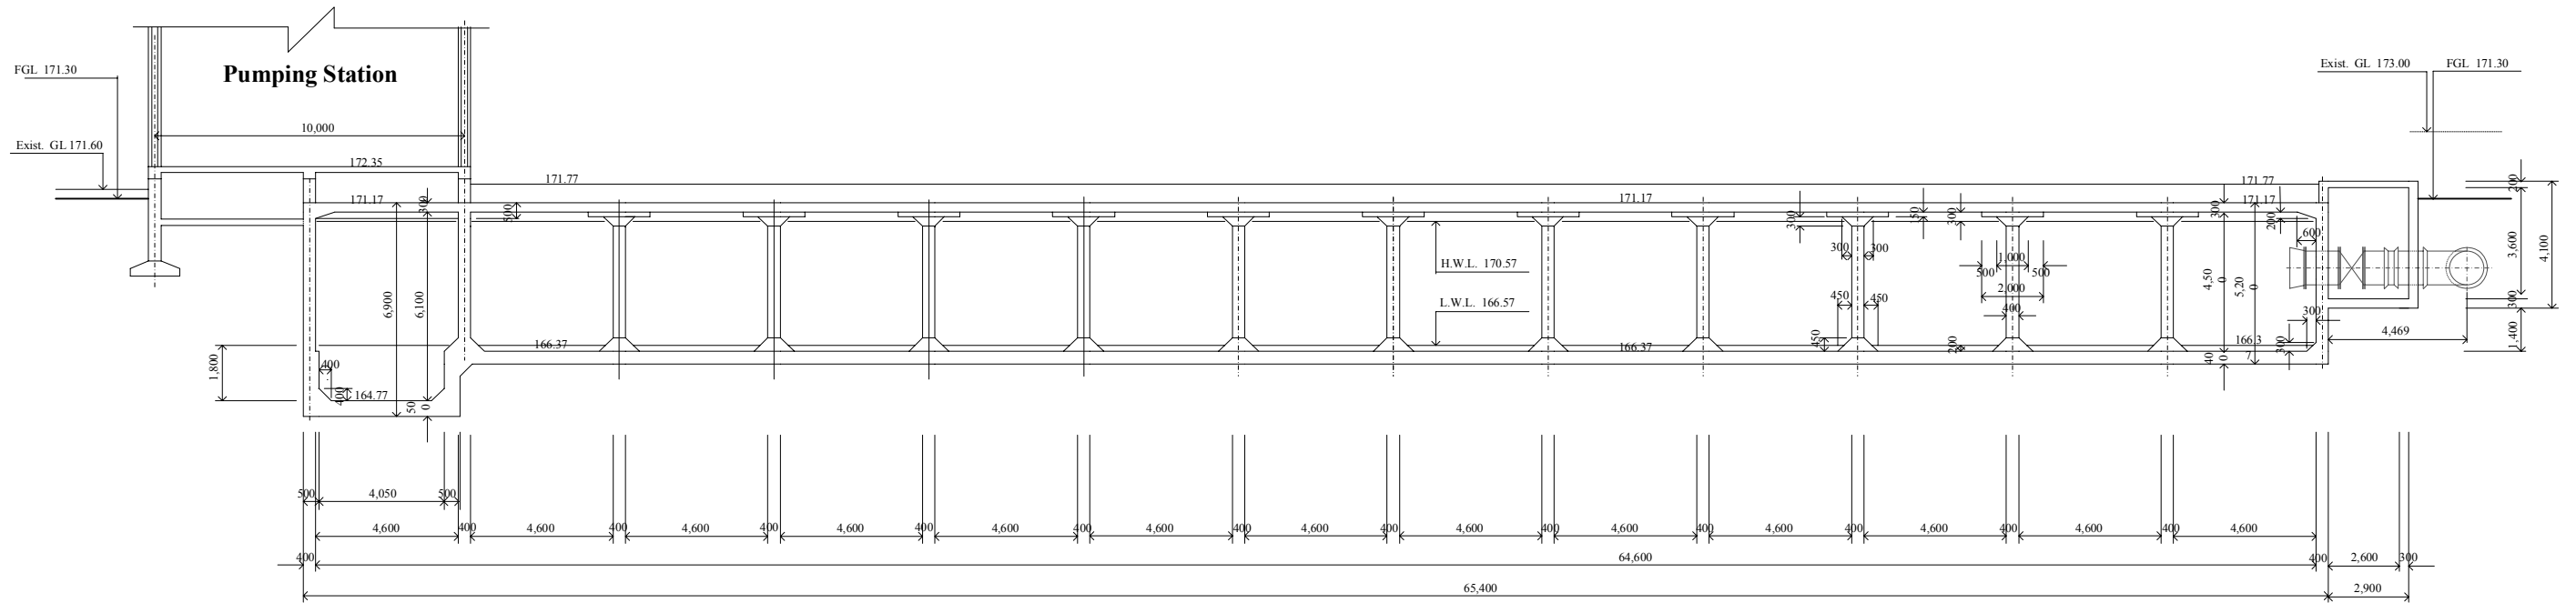


Section A - A

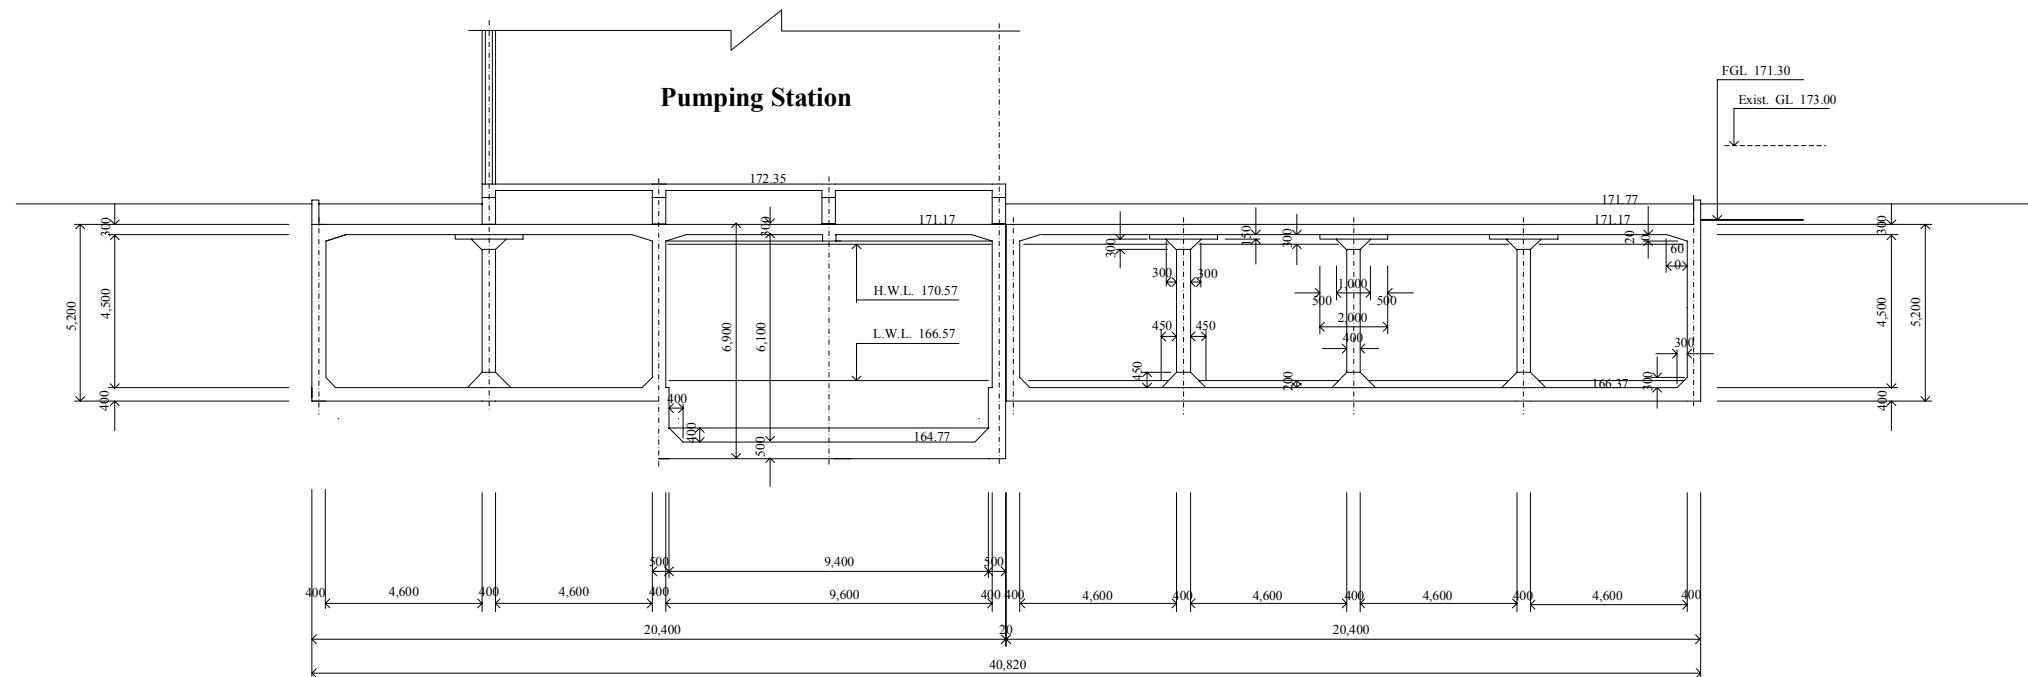

Section B - B



THE STUDY ON VIENTIANE WATER SUPPLY DEVELOPMENT PROJECT IN LAO PEOPLE'S DEMOCRATIC REPUBLIC		
JAPAN INTERNATIONAL COOPERATION AGENCY (JICA) NIHON SUIDO CONSULTANTS CO., LTD.		
DRAWING TITLE: IMPROVEMENT OF CHINAIMO WTP SECTION OF NEW CLEAR WATER RESERVOIR AND DISTRIBUTION PUMPING STATION		
DESIGNED BY:	CHECKED BY:	
DRAWN BY:	APPROVED BY:	
SCALE: 1:200 2m 0 4m 8m 12m		
DATE:	DWG NO.: I-4	27

IMPROVEMENT OF Km 6 BOOSTER PUMP STATION



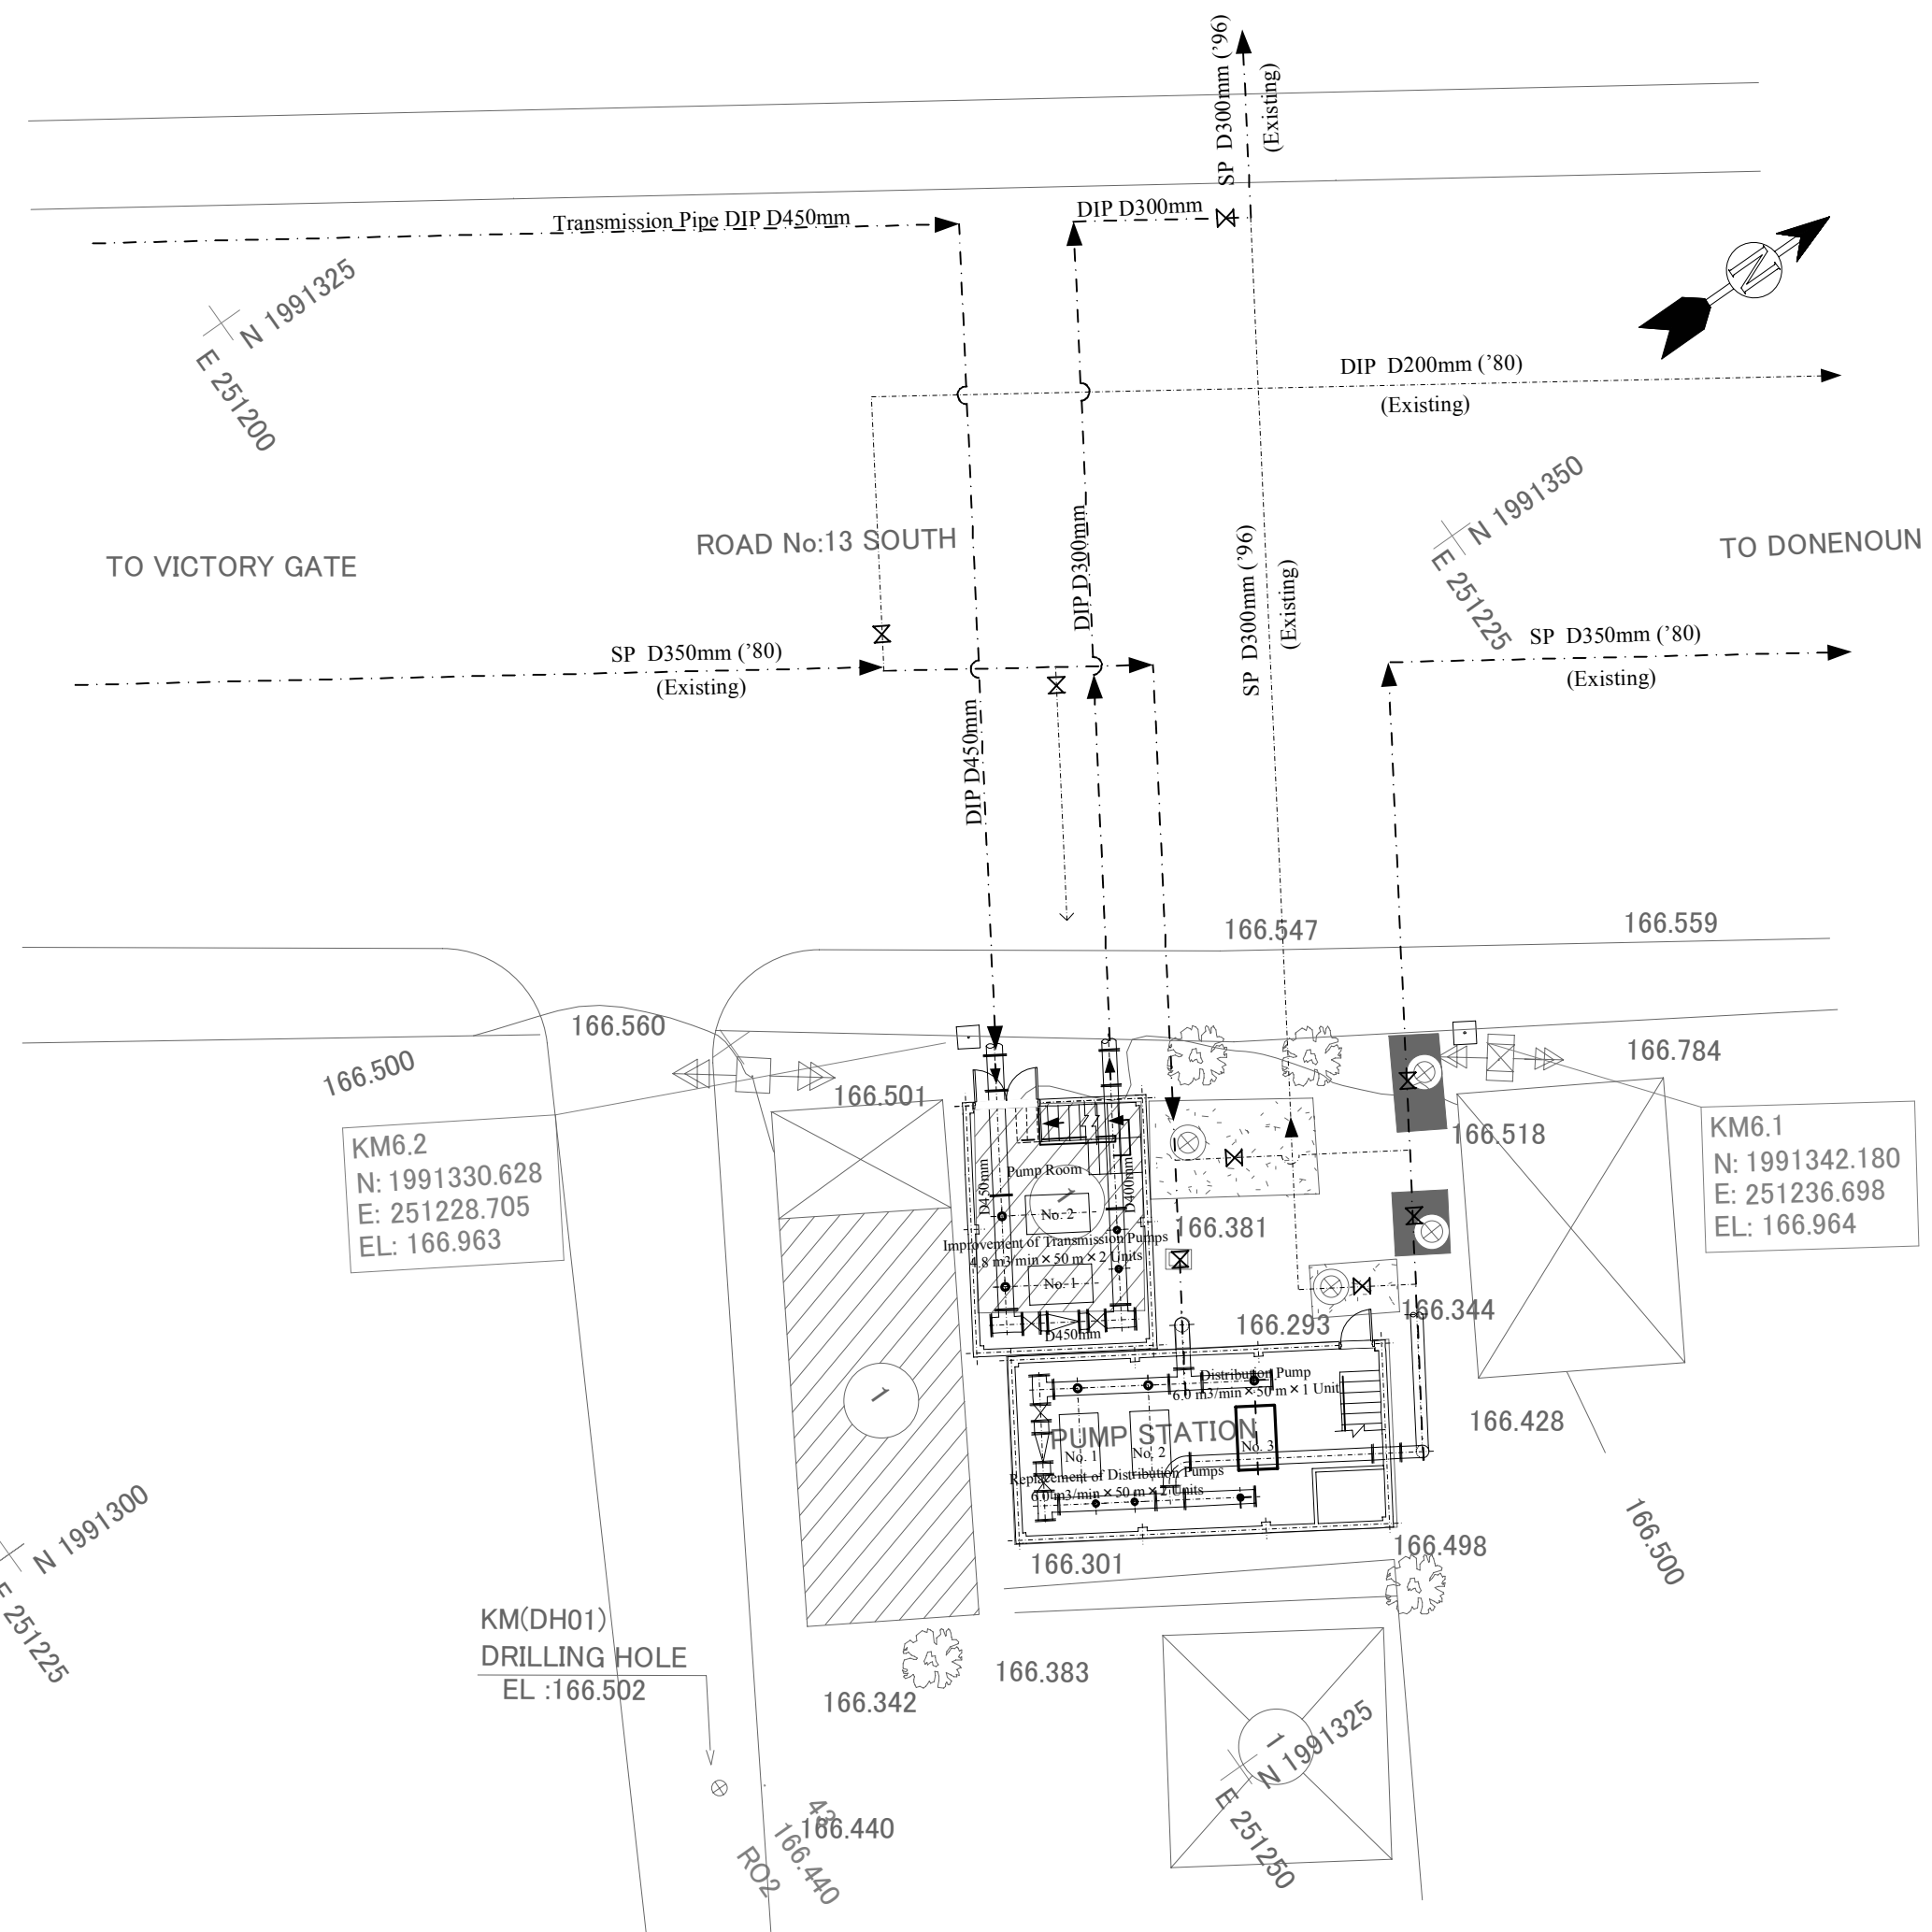


THE STUDY ON VIENTIANE WATER SUPPLY DEVELOPMENT PROJECT IN LAO PEOPLE'S DEMOCRATIC REPUBLIC		
JAPAN INTERNATIONAL COOPERATION AGENCY (JICA) NIHON SUIDO CONSULTANTS CO., LTD.		
DRAWING TITLE: IMPROVEMENT OF Km6 BOOSTER PUMP STATION GENERAL PLAN		
DESIGNED BY:	CHECKED BY:	
DRAWN BY:	APPROVED BY:	
SCALE: 1:200 		
DATE:	DWG NO.:	29

Improvement of Existing Km6 Distribution Pump Station

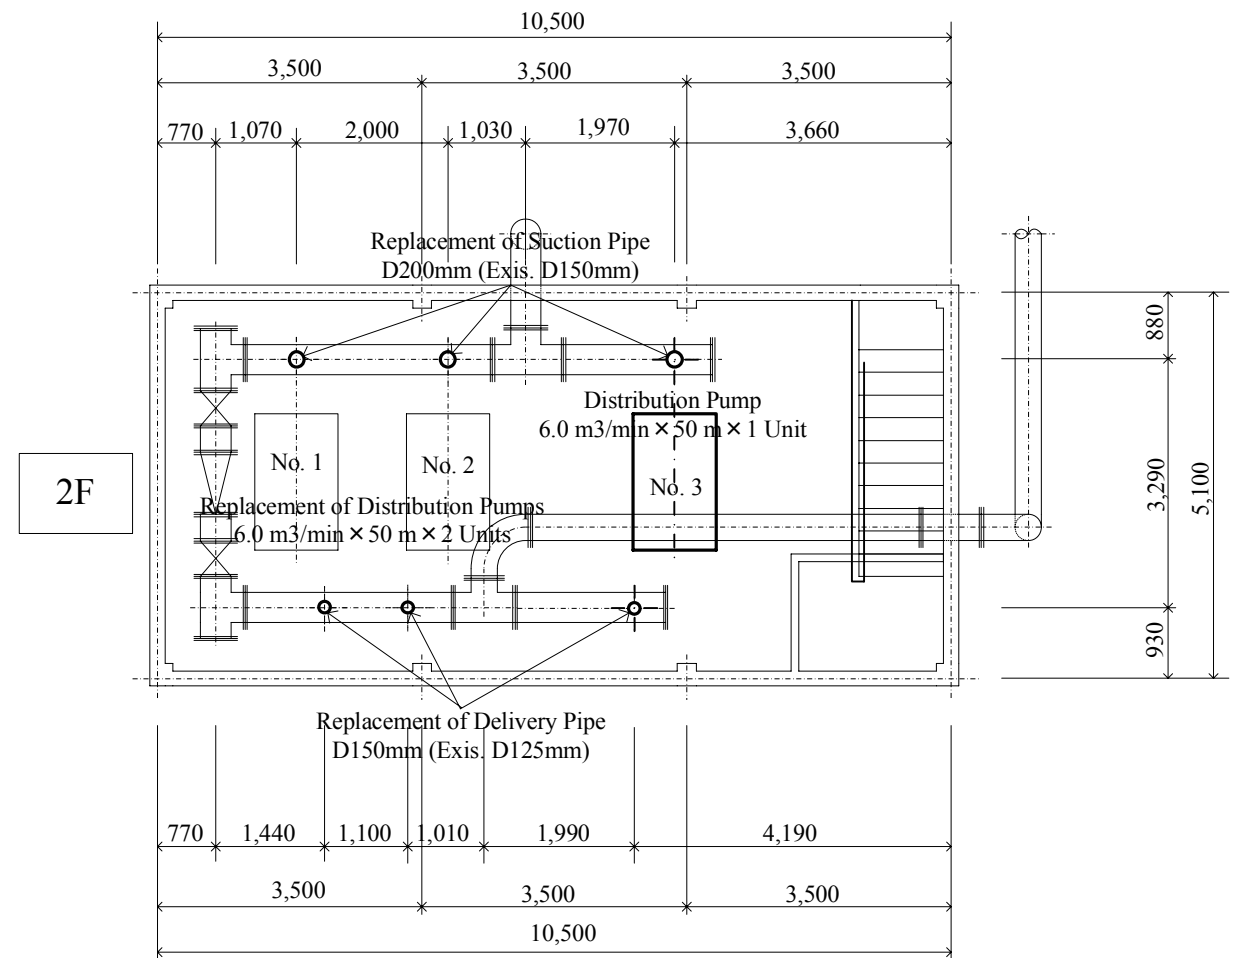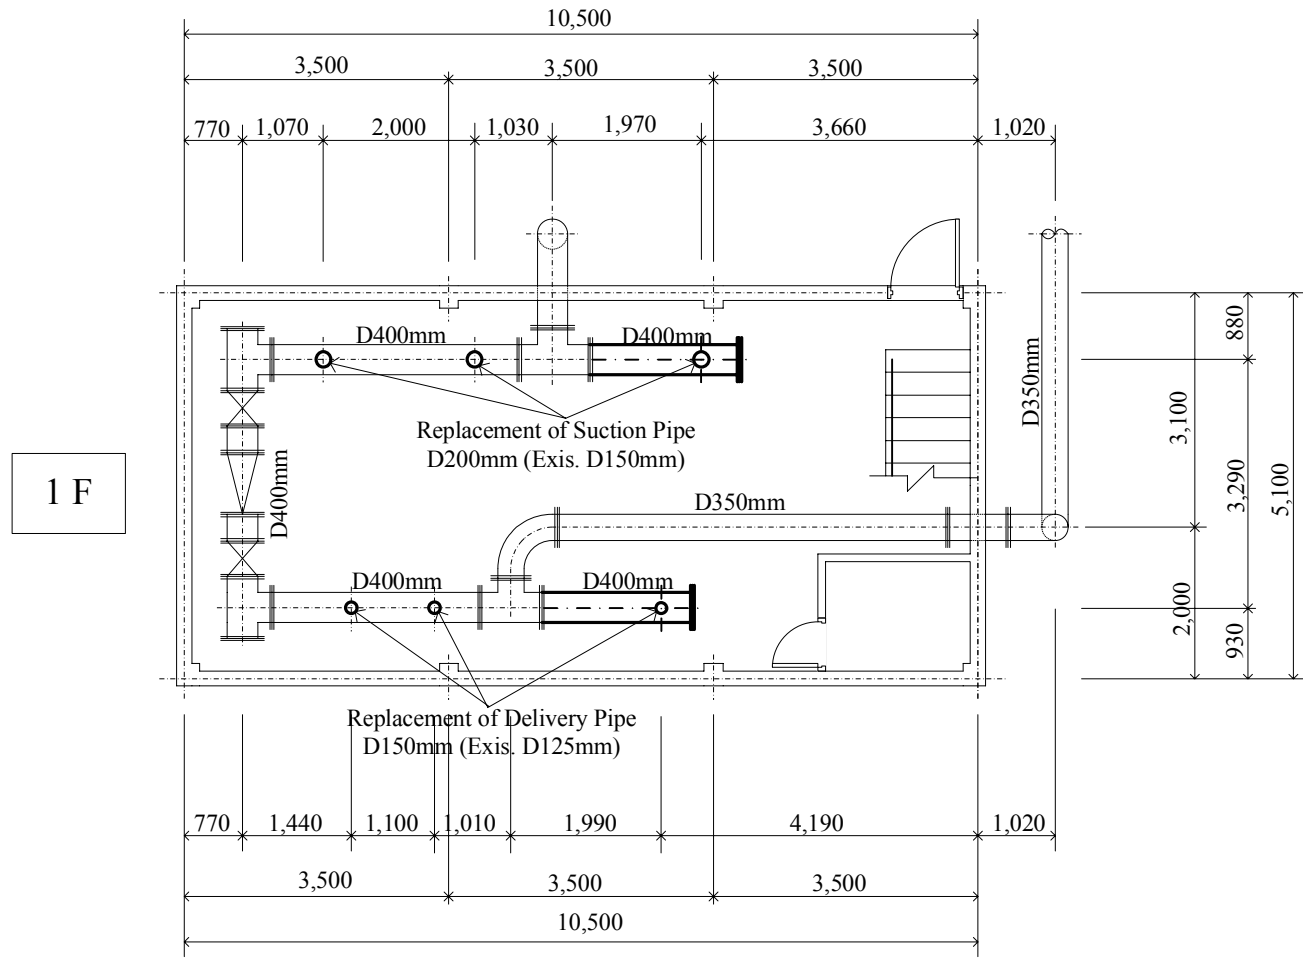

Improvement of Km6 Transmission Pump Station

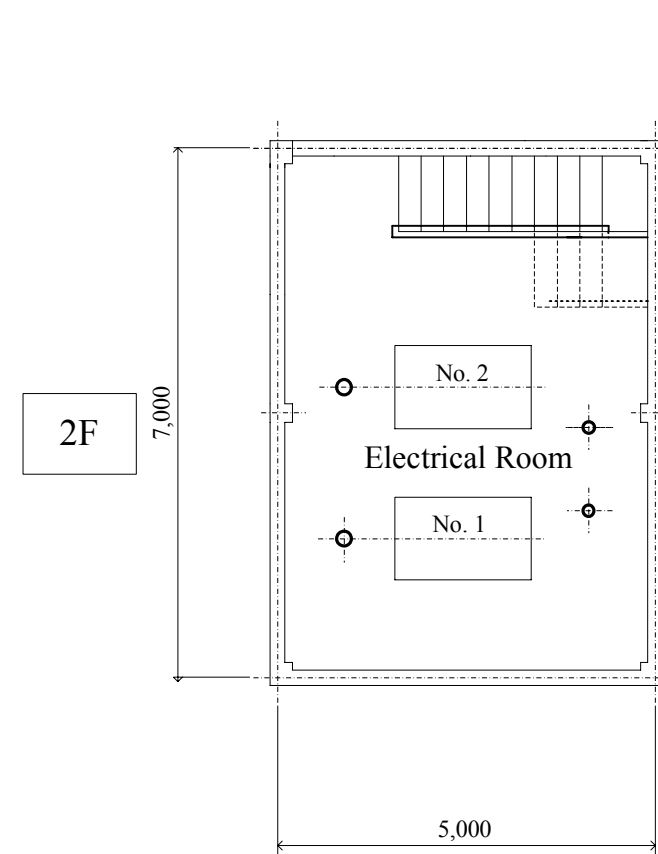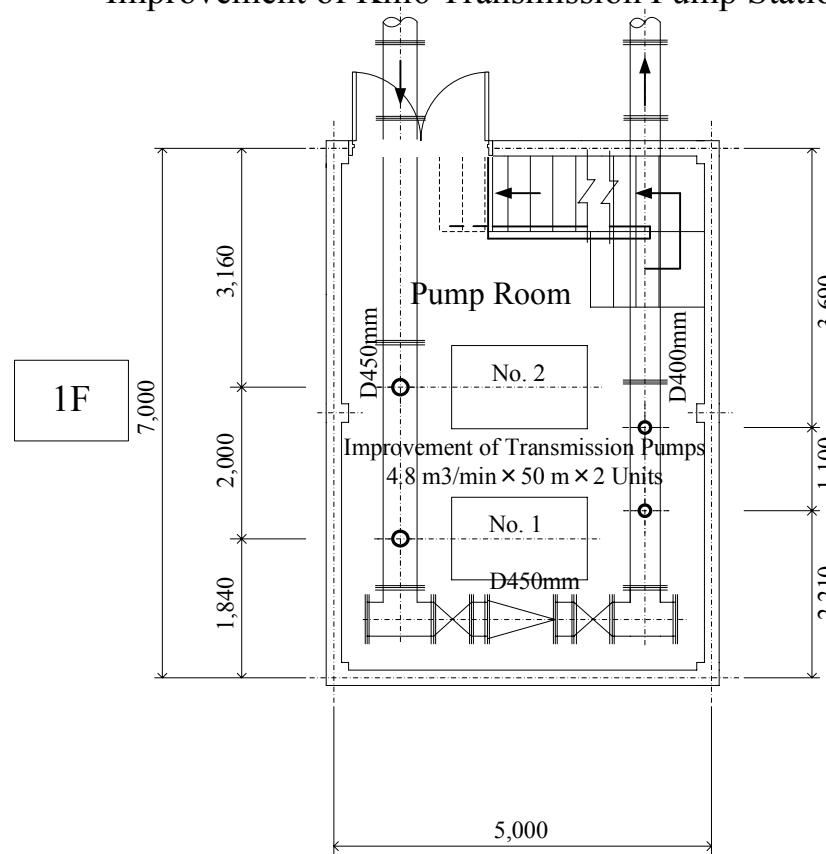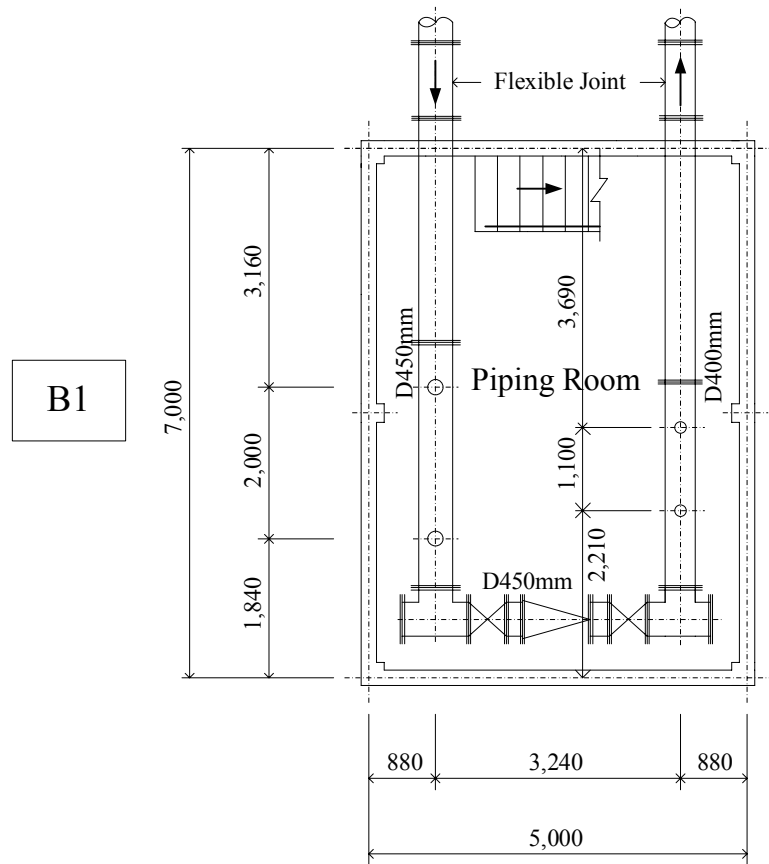

THE STUDY ON
VIENTIANE WATER SUPPLY DEVELOPMENT
PROJECT IN
LAO PEOPLE'S DEMOCRATIC REPUBLIC

JAPAN INTERNATIONAL COOPERATION AGENCY (JICA)
NIHON SUIDO CONSULTANTS CO., LTD.

DRAWING TITLE:
IMPROVEMENT OF Km6 BOOSTER PUMP STATION
PLAN OF DISTRIBUTION AND TRANSMISSION PUMP STATION

DESIGNED BY: _____ CHECKED BY: _____
DRAWN BY: _____ APPROVED BY: _____

SCALE: 1:100
0.5m 0 1m 2m 3m

DATE: _____ DWG NO.: 1-6 30