

LIST OF DRAWINGS
FOR TRANSMISSION MAIN
AND DISTRIBUTION TRUNK MAIN

TRANSMISSION MAIN AND DISTRIBUTION TRUNK MAIN

Dwg. No.	Name of Drawing	Scale
IN-01	INDEX MAP FOR PIPELINE	None

TM 1 : Transmission Main from Honexang to Km6 BPS

Dwg. No.	Name of Drawing	Scale
TM1-01	Plan and Longitudinal section STA. 0+000 TO STA. 0+600	H=1:2000,V=1:200
TM1-02	Plan and Longitudinal section STA. 0+600 TO STA. 1+200	H=1:2000,V=1:200
TM1-03	Plan and Longitudinal section STA. 1+200 TO STA. 1+800	H=1:2000,V=1:200
TM1-04	Plan and Longitudinal section STA. 1+800 TO STA. 2+040	H=1:2000,V=1:200

TM 2 : Transmission Main from Chinaimo WTP to Chompheth Road

Dwg. No.	Name of Drawing	Scale
TM2-01	Plan and Longitudinal section STA. 0+000 TO STA. 0+600	H=1:2000,V=1:200
TM2-02	Plan and Longitudinal section STA. 0+600 TO STA. 0+720	H=1:2000,V=1:200

DM 1 : Distribution Trunk Main from Kaorieo WTP to Savang Theater

Dwg. No.	Name of Drawing	Scale
DM1-1	Plan and Longitudinal section STA. 0+000 TO STA. 0+600	H=1:2000,V=1:200
DM1-2	Plan and Longitudinal section STA. 0+600 TO STA. 1+200	H=1:2000,V=1:200
DM1-3	Plan and Longitudinal section STA. 1+200 TO STA. 1+800	H=1:2000,V=1:200
DM1-4	Plan and Longitudinal section STA. 1+800 TO STA. 2+400	H=1:2000,V=1:200
DM1-5	Plan and Longitudinal section STA. 2+400 TO STA. 3+000	H=1:2000,V=1:200
DM1-6	Plan and Longitudinal section STA. 3+000 TO STA. 3+600	H=1:2000,V=1:200
DM1-7	Plan and Longitudinal section STA. 3+600 TO STA. 4+200	H=1:2000,V=1:200
DM1-8	Plan and Longitudinal section STA. 4+200 TO STA. 4+800	H=1:2000,V=1:200
DM1-9	Plan and Longitudinal section STA. 4+800 TO STA. 5+400	H=1:2000,V=1:200
DM1-10	Plan and Longitudinal section STA. 5+400 TO STA. 6+000	H=1:2000,V=1:200
DM1-11	Plan and Longitudinal section STA. 6+000 TO STA. 6+600	H=1:2000,V=1:200
DM1-12	Plan and Longitudinal section STA. 6+600 TO STA. 6+765	H=1:2000,V=1:200

DM 2 : Distribution Trunk Main from Km6 BPS to Donnoune

Dwg. No.	Name of Drawing	Scale
DM2-01	Plan and Longitudinal section STA. 2+040 TO STA. 2+400	H=1:2000,V=1:200
DM2-02	Plan and Longitudinal section STA. 2+400 TO STA. 3+000	H=1:2000,V=1:200
DM2-03	Plan and Longitudinal section STA. 3+000 TO STA. 3+600	H=1:2000,V=1:200
DM2-04	Plan and Longitudinal section STA. 3+600 TO STA. 4+200	H=1:2000,V=1:200
DM2-05	Plan and Longitudinal section STA. 4+200 TO STA. 4+800	H=1:2000,V=1:200
DM2-06	Plan and Longitudinal section STA. 4+800 TO STA. 5+400	H=1:2000,V=1:200
DM2-07	Plan and Longitudinal section STA. 5+400 TO STA. 6+000	H=1:2000,V=1:200
DM2-08	Plan and Longitudinal section STA. 6+000 TO STA. 6+480	H=1:2000,V=1:200

DM 3 : Distribution Trunk Main from Thongpong to Nongteng BPS

Dwg. No.	Name of Drawing	Scale
DM3-01	Plan and Longitudinal section STA. 2+450 TO STA. 3+950	H=1:5000,V=1:500
DM3-02	Plan and Longitudinal section STA. 3+950 TO STA. 5+000	H=1:5000,V=1:500

DM 4 : Distribution Trunk Main from T4 Road to Plywood Factory

Dwg. No.	Name of Drawing	Scale
DM4-01	Plan and Longitudinal section STA. 0+000 TO STA. 0+750	H=1:3000,V=1:200

DM3: Distribution Trunk Main from
Thongpong to Nongteng BPS


DM2: Distribution Trunk Main from
Km6 BPS to Donnoune

TM1: Transmission Main from
Honexang to Km6 BPS

DM1: Distribution Trunk Main from
Kaolieo WTP to Savang Theater

TM2: Transmission Main from
Chinaimo WTP to Chompheth Road

DM4: Distribution Trunk Main from
T4 Road to Plywood Factory

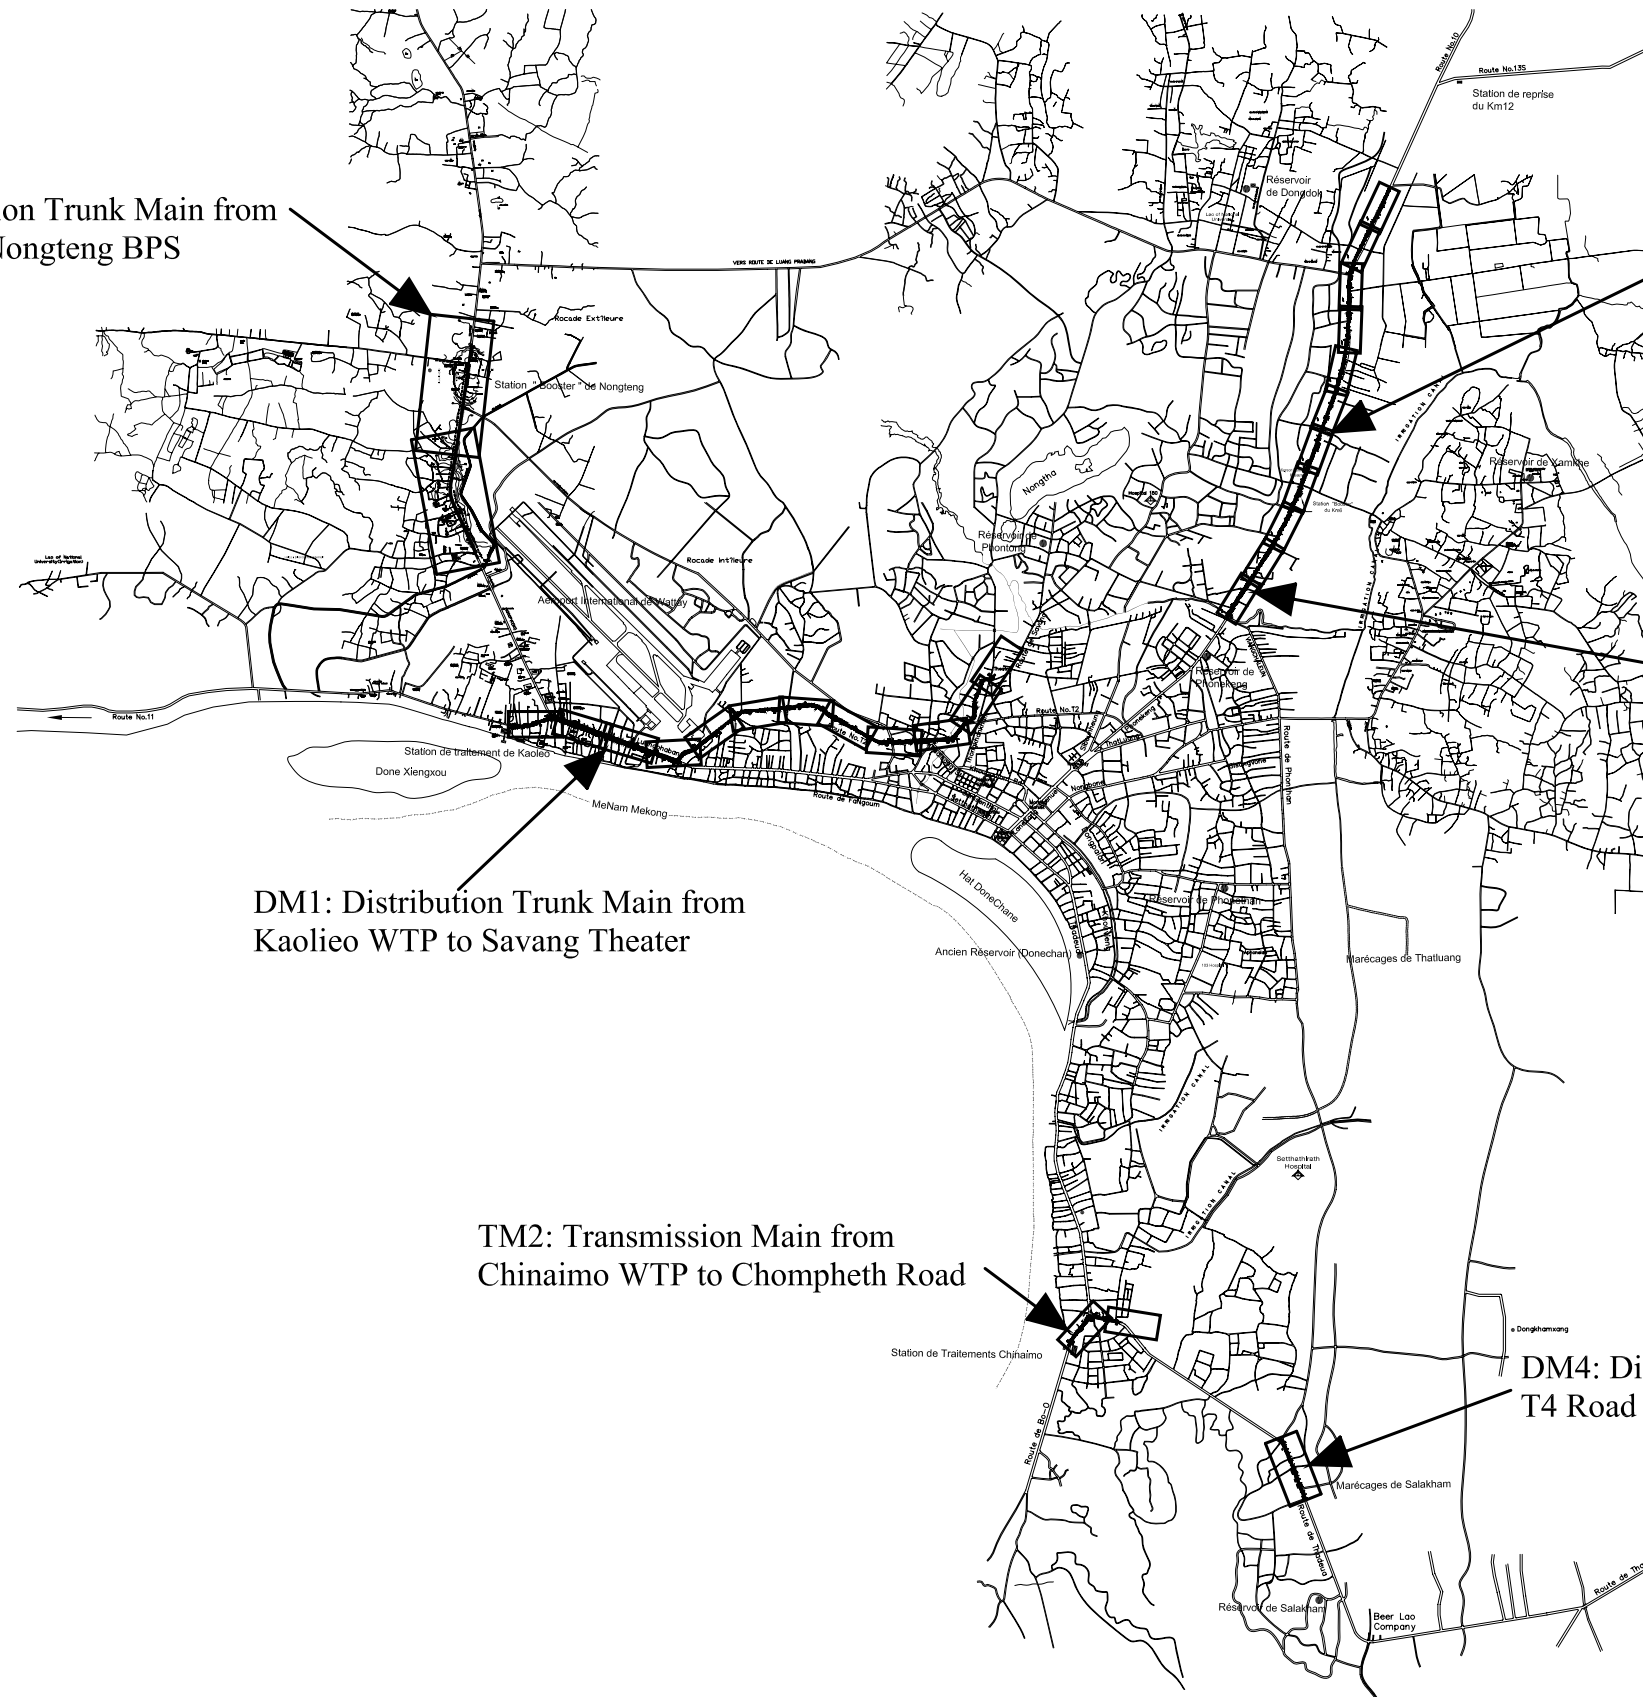

THE STUDY ON VIENTIANE WATER SUPPLY DEVELOPMENT PROJECT IN LAO PEOPLE'S DEMOCRATIC REPUBLIC		
JAPAN INTERNATIONAL COOPERATION AGENCY(JICA) NIHON SUIDO CONSULTANTS CO. LTD		
DRAWING TITLE: INDEX MAP FOR PIPELINE		
DESIGNED BY :	CHECKED BY :	
DRAWN BY :	APPROVED BY :	
SCALE :		
DATE:	DWG No :	IN-01
		34