


SPBD Organizational & Implementation Structure for 9YFP Works

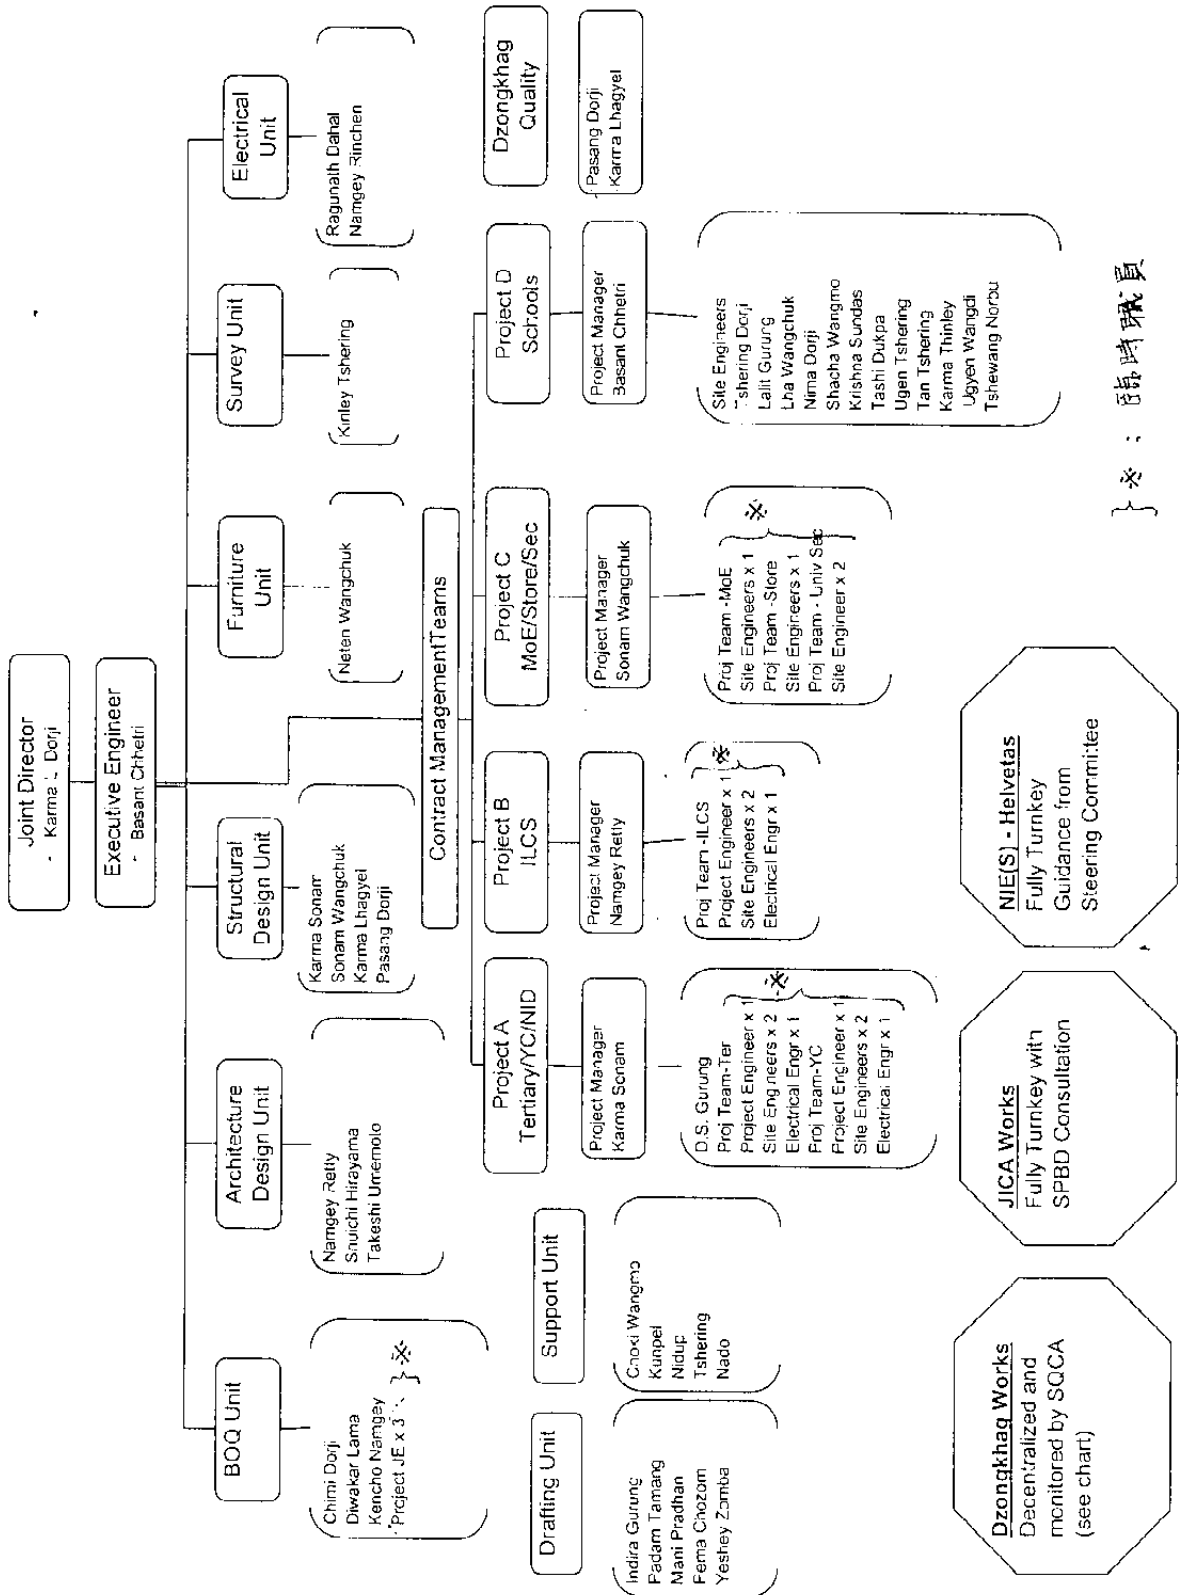

※ : 臨時職員

入手先：SPBD

Project
SEP

Title
Ground and First
Floor Plans (Temperate)

Building
Six Classroom Block

Revision
2/10/02

6CL-AR-01A


Inday No
資料 : B.2 学校施設標準設計図面

Director
Phup Tacheng
Engineer
Indira Gurung
Checked
Scale 1:150


標準設計図
1 6教室棟 1階、2階平面図
(高地仕様)

Note:
While referring the drawings, ensure you are referring the correct drawing.
First three letters stand for type of building.
Second two or three letters stand for kind of drawing such as AR= Architectural,
ST= Structural, RF= Roof, EL= Electrical, etc.
Third digits are drawing numbers.

Sections A-A refer dwg. 6CL-AR-04A/05B
Flooring details refer dwg. 6CL-AR-06A/B
Stair case detail refer dwg. 6CL-AR-20
Roof truss layout refer dwg. 6CL-RF-01
6CL-RF-02/03/04/05/06/07
Plinth protection refer dwg. STD-01
Vertical reinforcement dwg. 6CL-ST-02
Rabsey refer dwg. COMP-R-01
Verandah railing refer dwg. 6CL-AR-21A/B

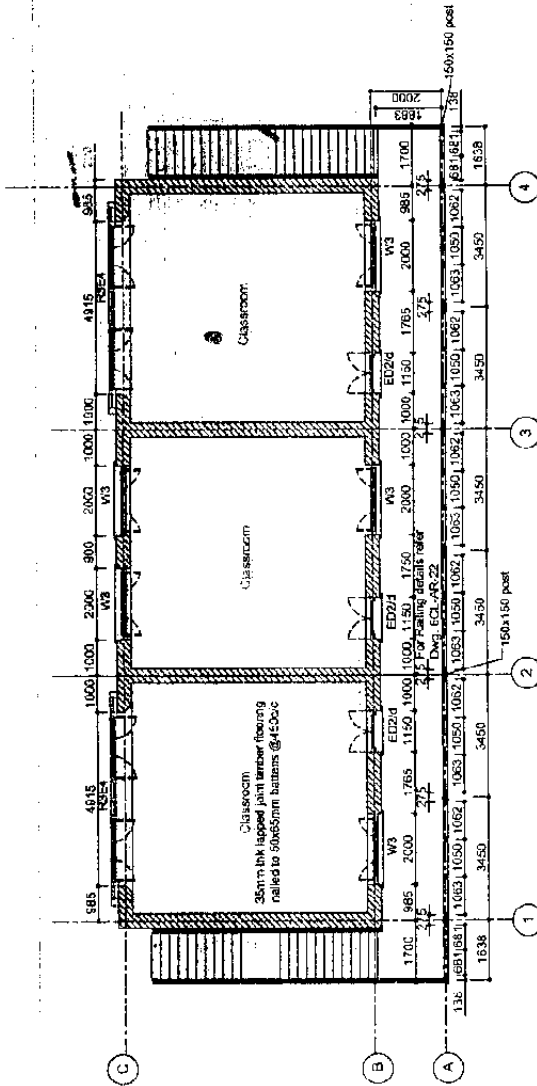

First Floor Plan

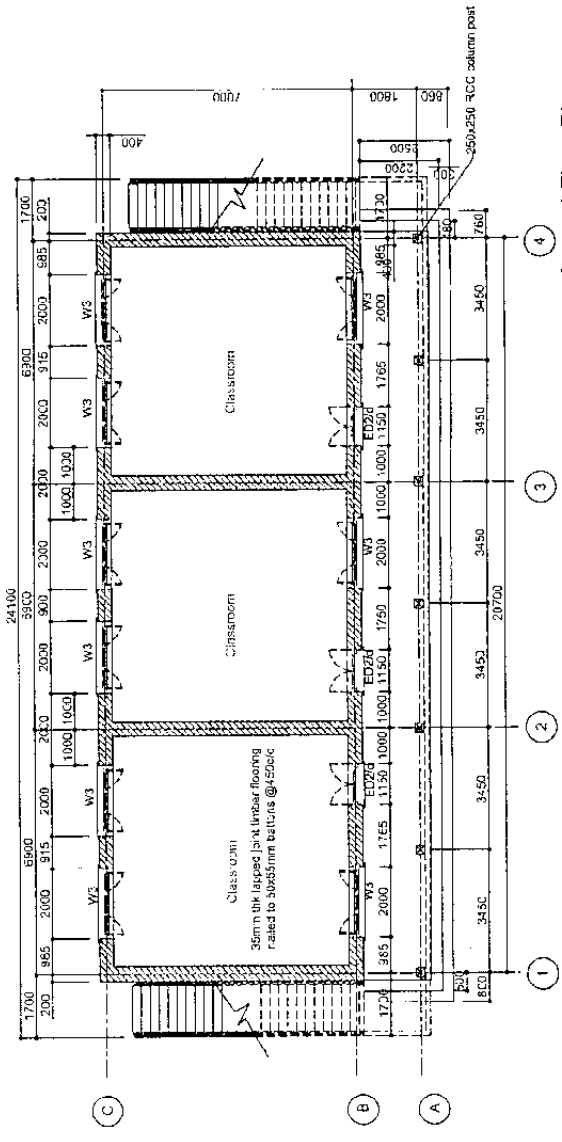

Ground Floor Plan

Project
SEP

Building
Six Classroom Block
Title
Ground and First
Floor Plans (Tropical)


Revision
2/10/02
Index No
6CL-AR-01B

標準設計圖


I 6教室棟 1階、2階平面図
(熱帯仕様)

Note:
While referring the drawings, ensure you are referring the correct drawing.
First three letters stand for type of building.
Second two or three letters stand for kind of drawing such as AR= Architectural.
ST= Structural, RF= Roof, EL= Electrical, etc.
Third digits are drawing numbers.

Sections A-A refer dwg. 6CL-AR-04A/05B
Flooring details refer dwg. 6CL-AR-06A/B
Stair case detail refer dwg. 6CL-AR-20
Roof truss layout refer dwg. 6CL-RF-01
6CL-RF-02/03/04/05/06/07
Plinth protection refer dwg. STD-01
Vertical reinforcement refer dwg. 6CL-ST-02
Rabsey refer dwg. COMP-R-01
Verandah railing refer dwg. 6CL-AR-21A/B

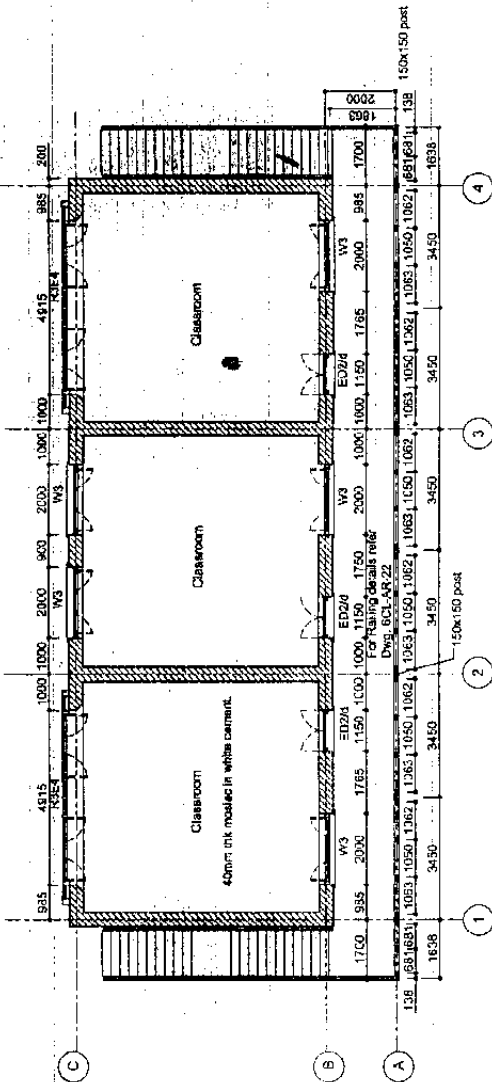

First Floor Plan

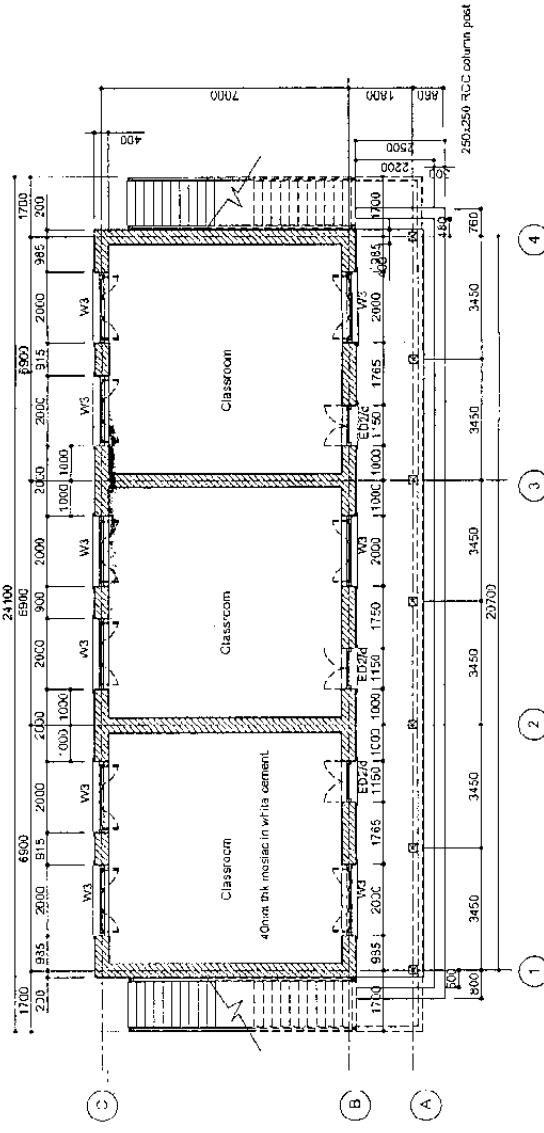

Ground Floor Plan

Project
SEP

Title
**CROSS SECTION A-A
(TIMBER FLOORING)**

Building 6 Classroom Block

Revision

7/6/2000

4/10/02

Date
1/9/97

Checked
N.Retty/Indira Gurning

Drawn
N.Retty/Indira Gurning

Engineer
Pub Tsherng

Director
J. Retty

Minister
Norgey Retty


Architect
Norgey Retty

Scale
1:50

Index No

6CL-AR-04A

標準設計圖
1 6教室棟 断面図
(高地仕様)

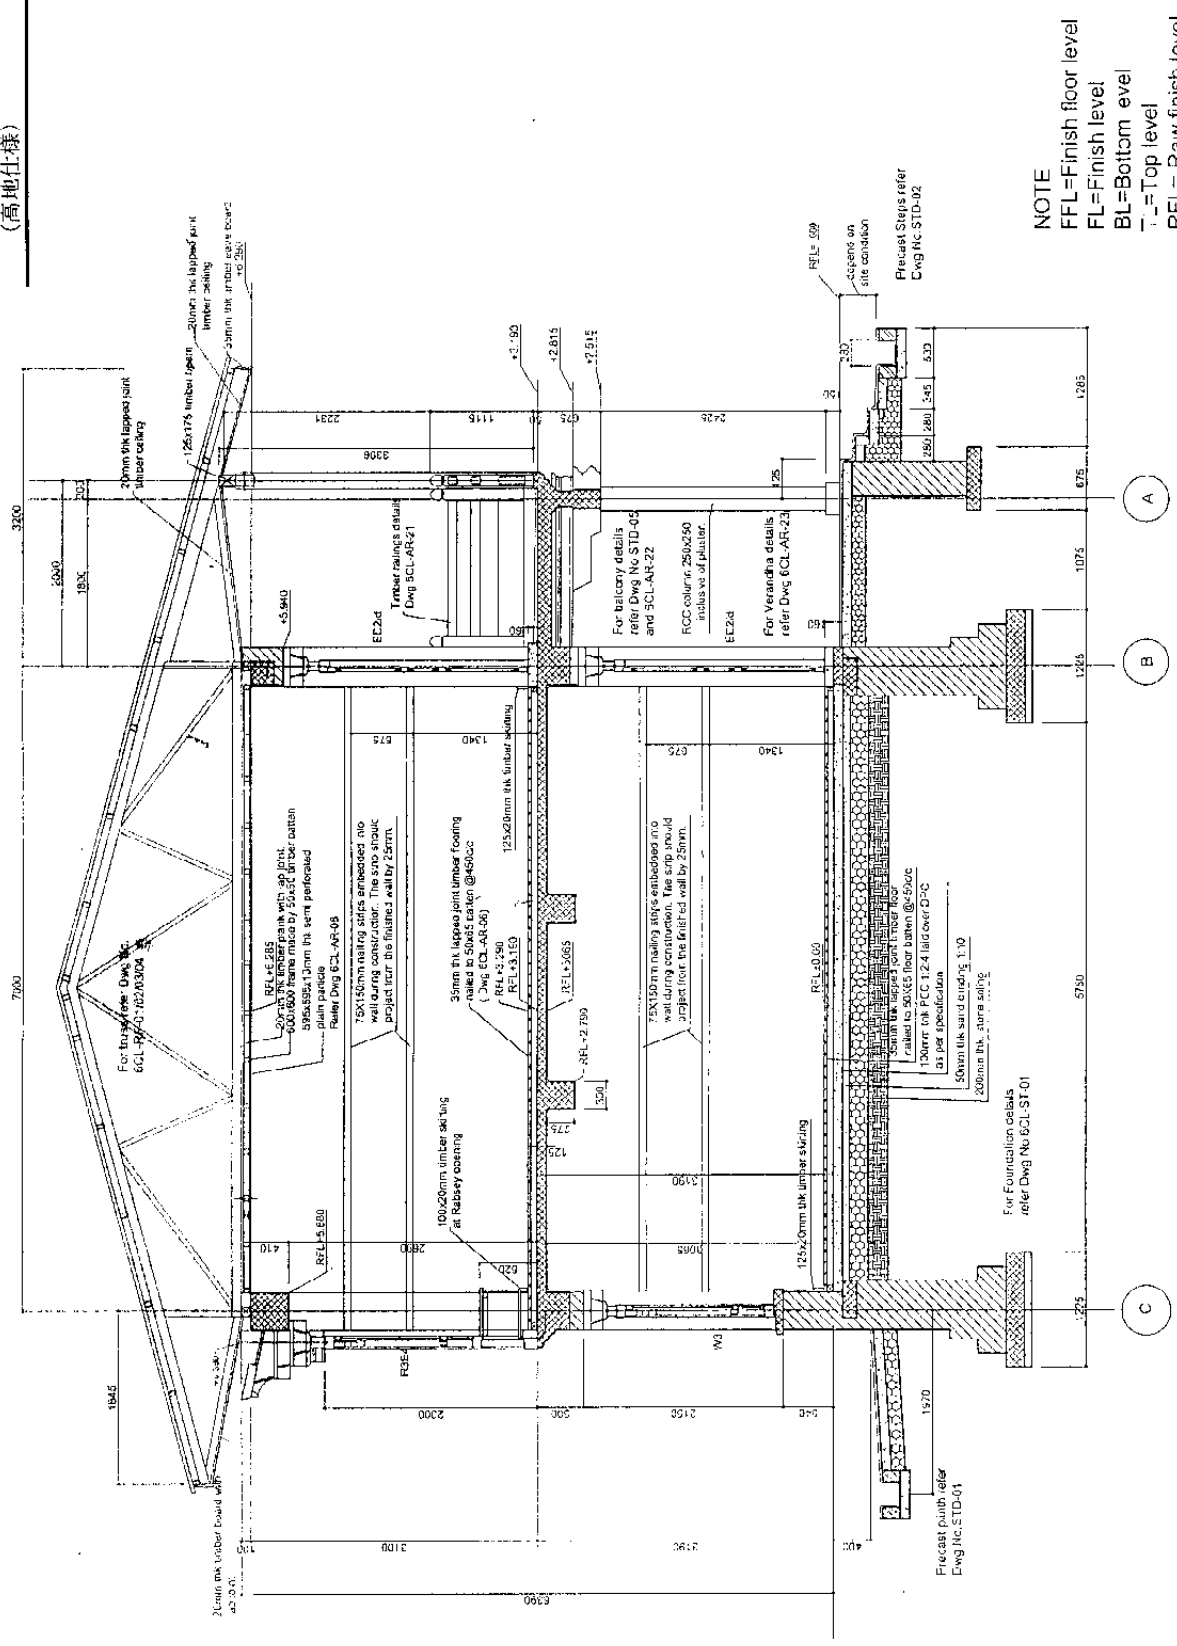


Section AA

標準設計圖
2 4教室棟 1階、2階平面図
(熱帯仕様)

Note: While referring this drawing, ensure you are referring the correct drawing.


- First three letters stand for type of building.
- Second two or three letters stand for kind of drawing such as AR= Architectural, RP= Roofing, PL= Plumbing and sanitary, EL= Electrical, ME= Master Plan, etc.
- Third figure are drawing numbers.
- The Tropical drawing number bears 'T' after the digits.
- Sections A-A/B-B refer dwg. 4CL-AR-03/04 for concrete flooring and 03/1A for timber flooring.
- Flooring details refer dwg. 4CL-AR-05.
- Stair case detail refer dwg. 4CL-AR-20.
- Roof truss layout refer dwg. 4CL-RE-01.
- Main production refer dwg. STD-01.
- Rafts refer dwg. COMP-R-03.
- Foundation refer dwg. 4CL-SI-01.
- Doors and windows refer Component drawings.

Finishing Note:
Internal walls plaster of 1:4 with two coats of white wash and finished with two coats of OFF WHITE distemper.
On the practical board ceilings two or more coats of normal SPRAY paints shall be painted.
On the timber ceilings under the overhang two or more coats of WHITE PRIMER shall be given.
On the eave boards two coats of grey enamel shall be painted over the base pink primer.
ON ALL OPENINGS AND TIMBER RAILINGS TRADITIONAL PAINTING SHALL BE DONE AS PER THE CONTRACT AGREEMENTS.

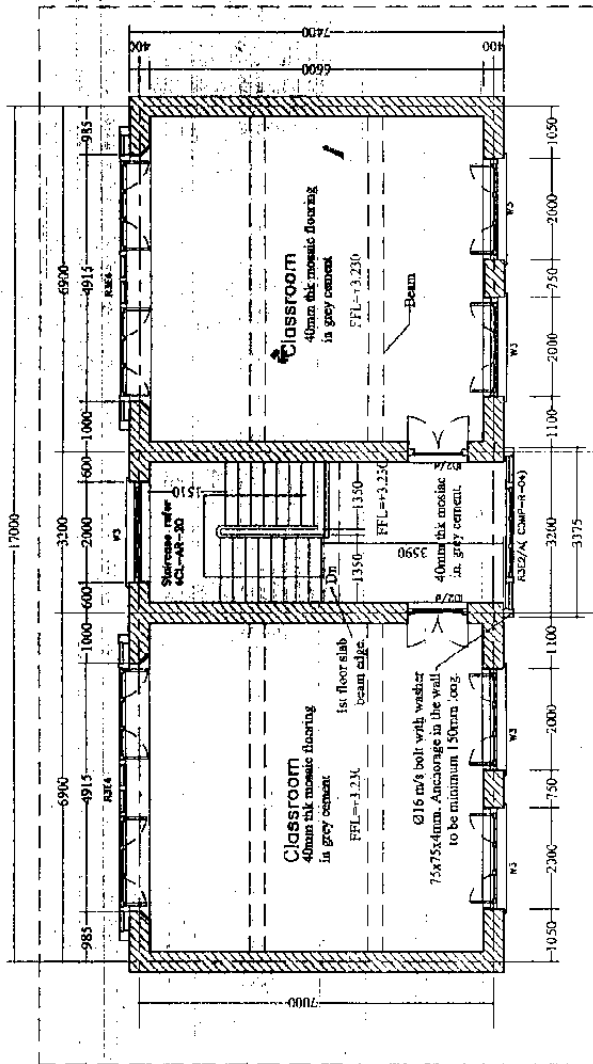

First Floor

B.2-6

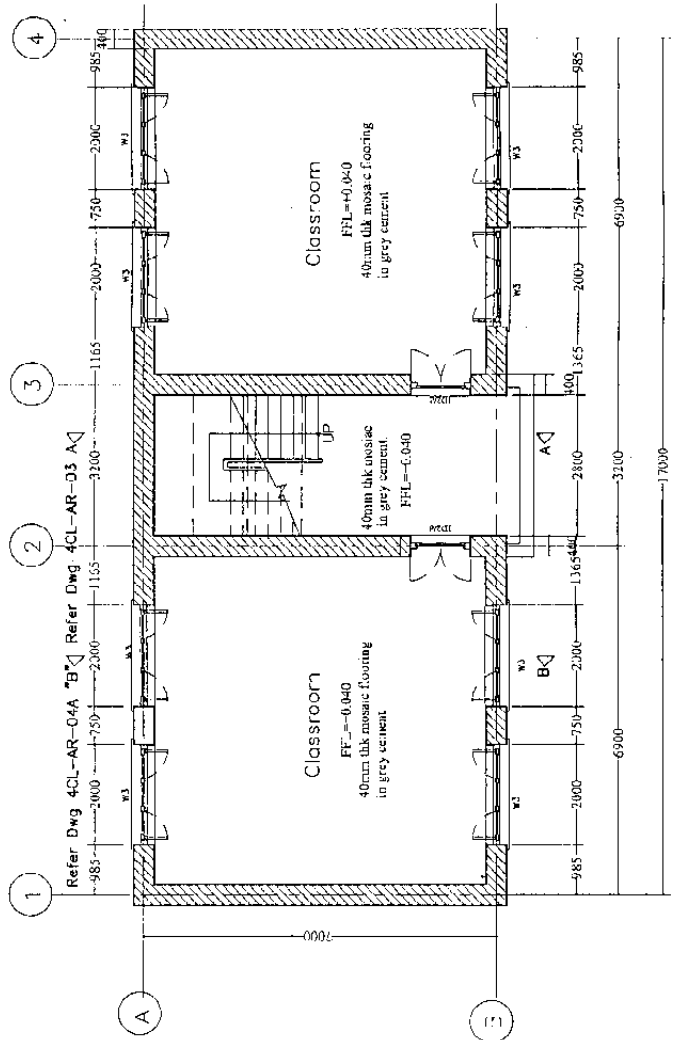

Ground Floor



Education Department
Ministry of Health and Education

Minister
Nangrey Rety

Project
SEP

Building Administration Building
Revision
Title
Ground Floor Plan
(Temperate)
3/10/2002


Director
Jt. Director
Checked
Date
28/10/97

Engineer
Soman Wanchuk
Indira & Pema
Scale 1:75

Index No

ADM-AR-01A

標準設計図
3 管理棟 1階平面図
(高地仕様)

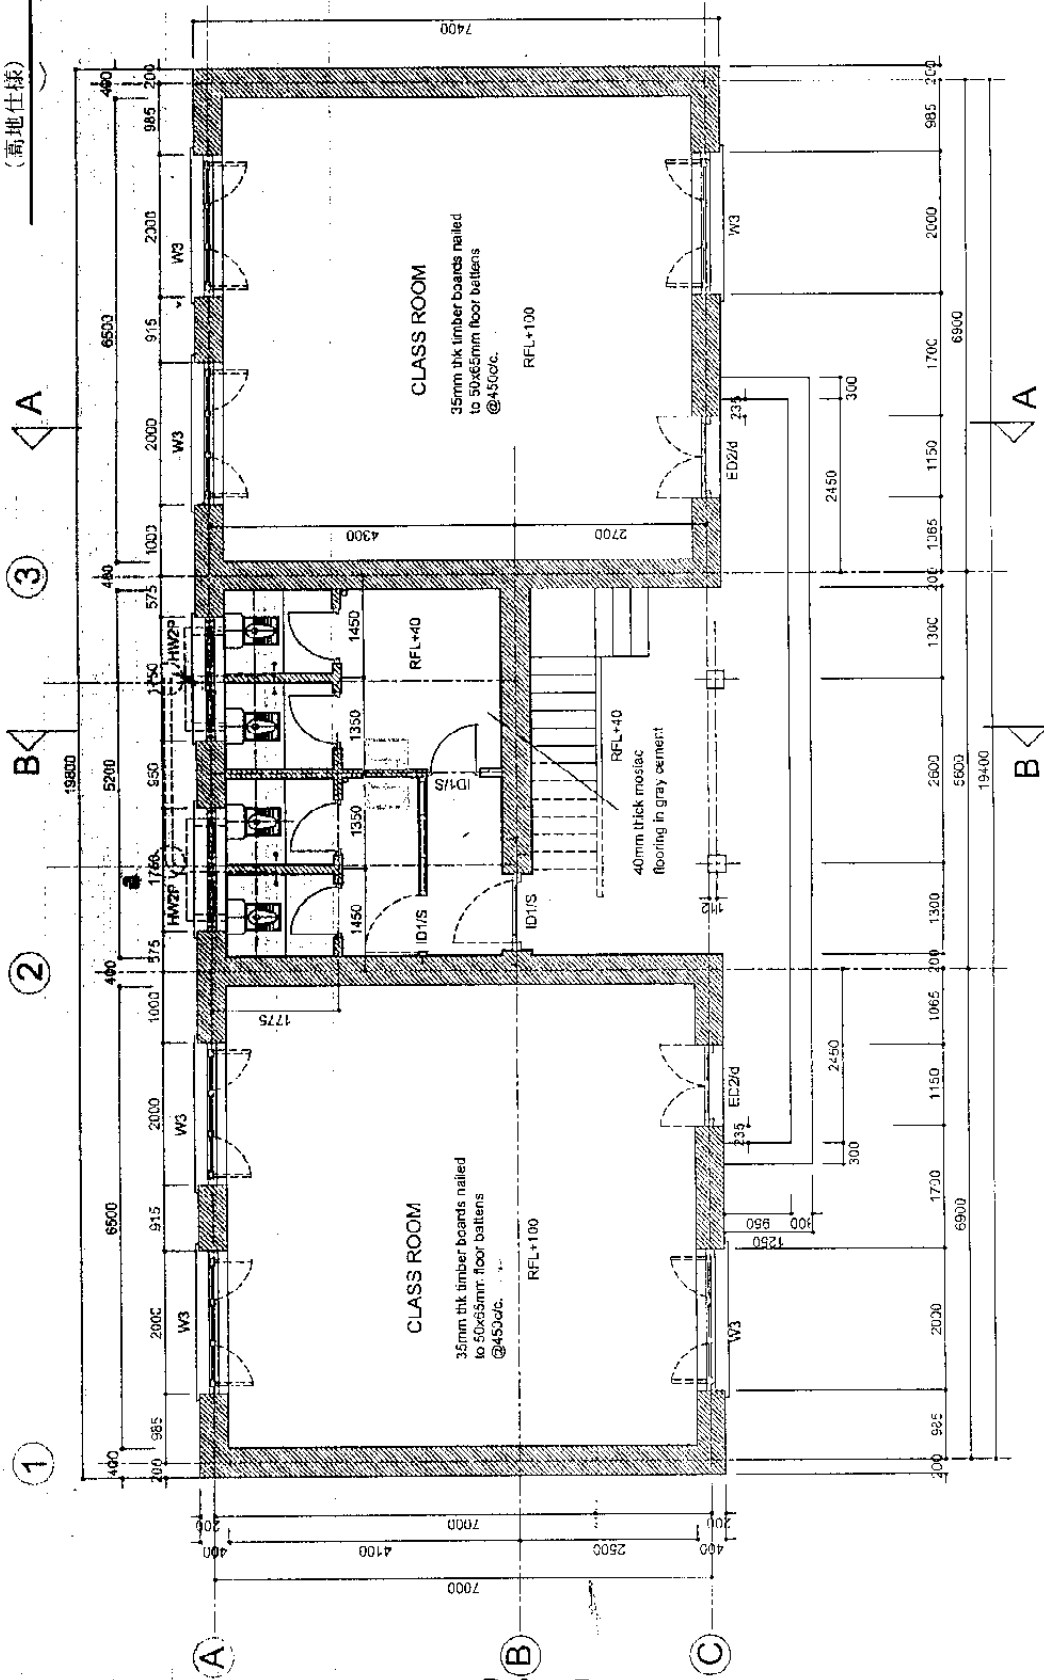

GROUND FLOOR PLAN



Project SEP


Building Administration Building
Title Ground Floor Plan (Tropical)

Director Sonam Wangchuk
Jt. Director Indra & Pema
Checked
Date 28/10/97
Scale 1:75

Index No

ADM-AR-01B

標準設計圖
3 管理棟 1階平面圖
(熟帶仕様)

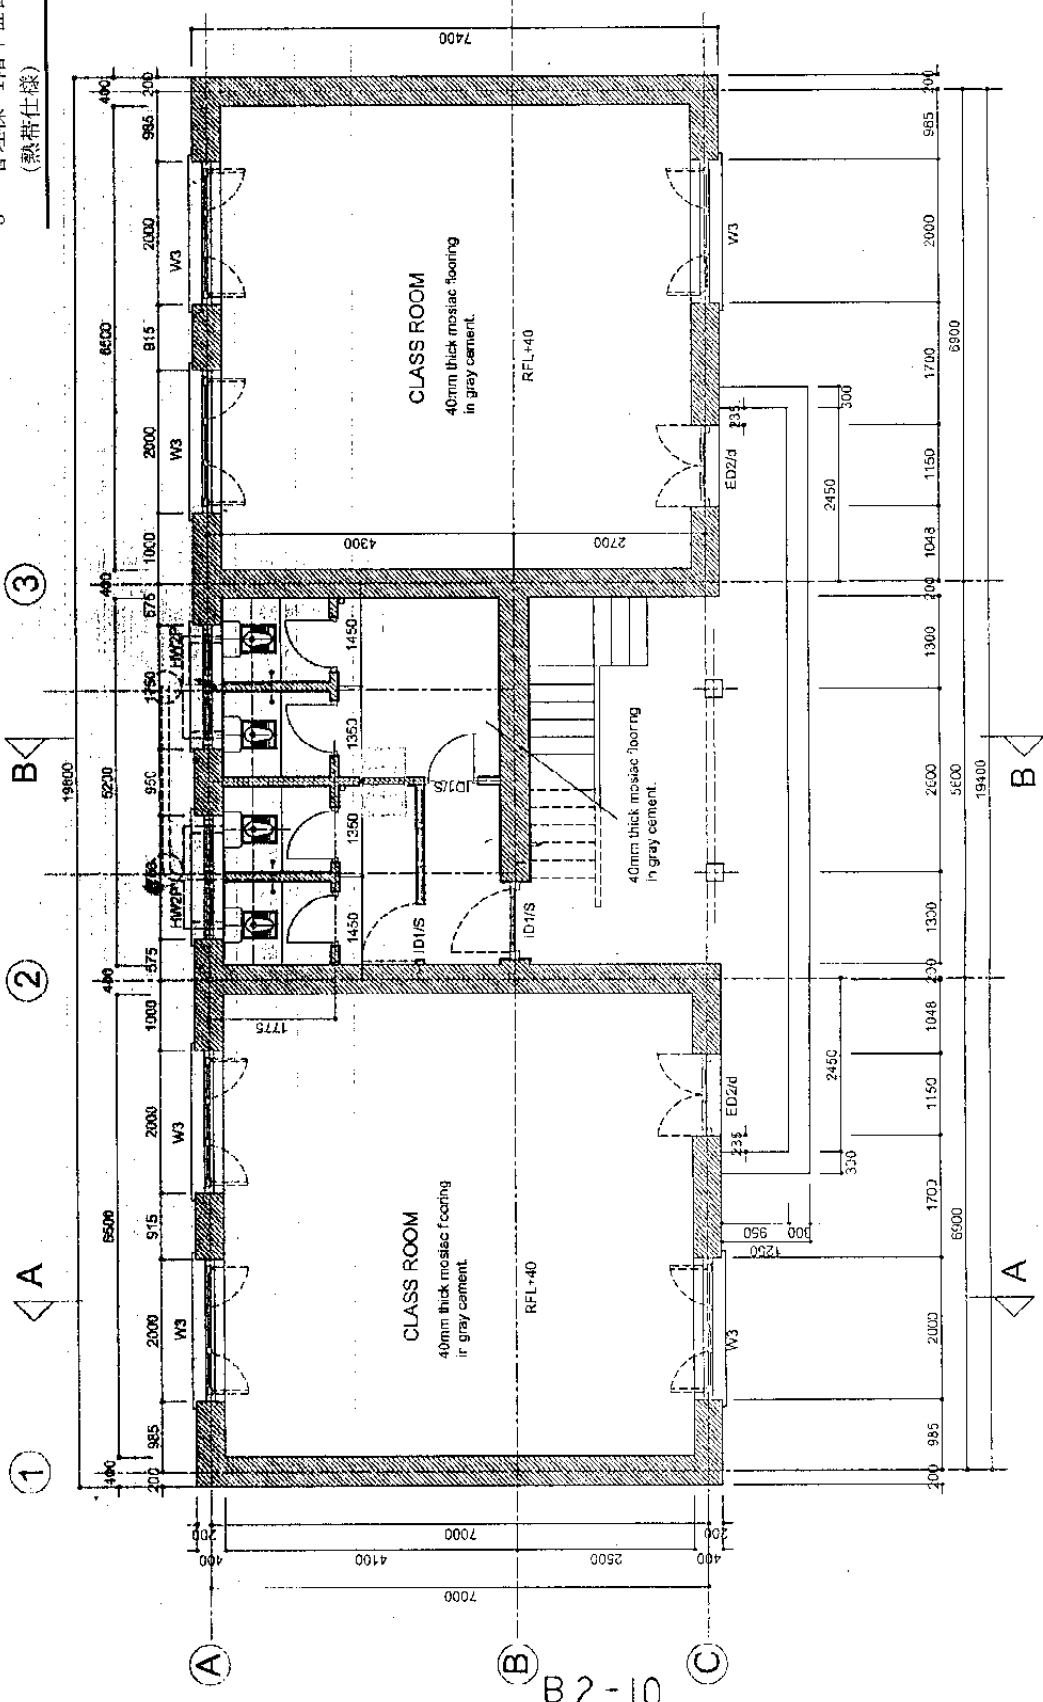

GROUND FLOOR PLAN


01-2-B



Project SEP

Minister	Namgye Rely
Architect	Sonam Wangchuk
Director	Dr. Director
Checked	Indira & Pema
Date	28/10/97
Scale	1:75

Building Administration Building
Title First Floor Plan (Tropical)
Revision 3/10/2002
ADM-AR-02B
Index No

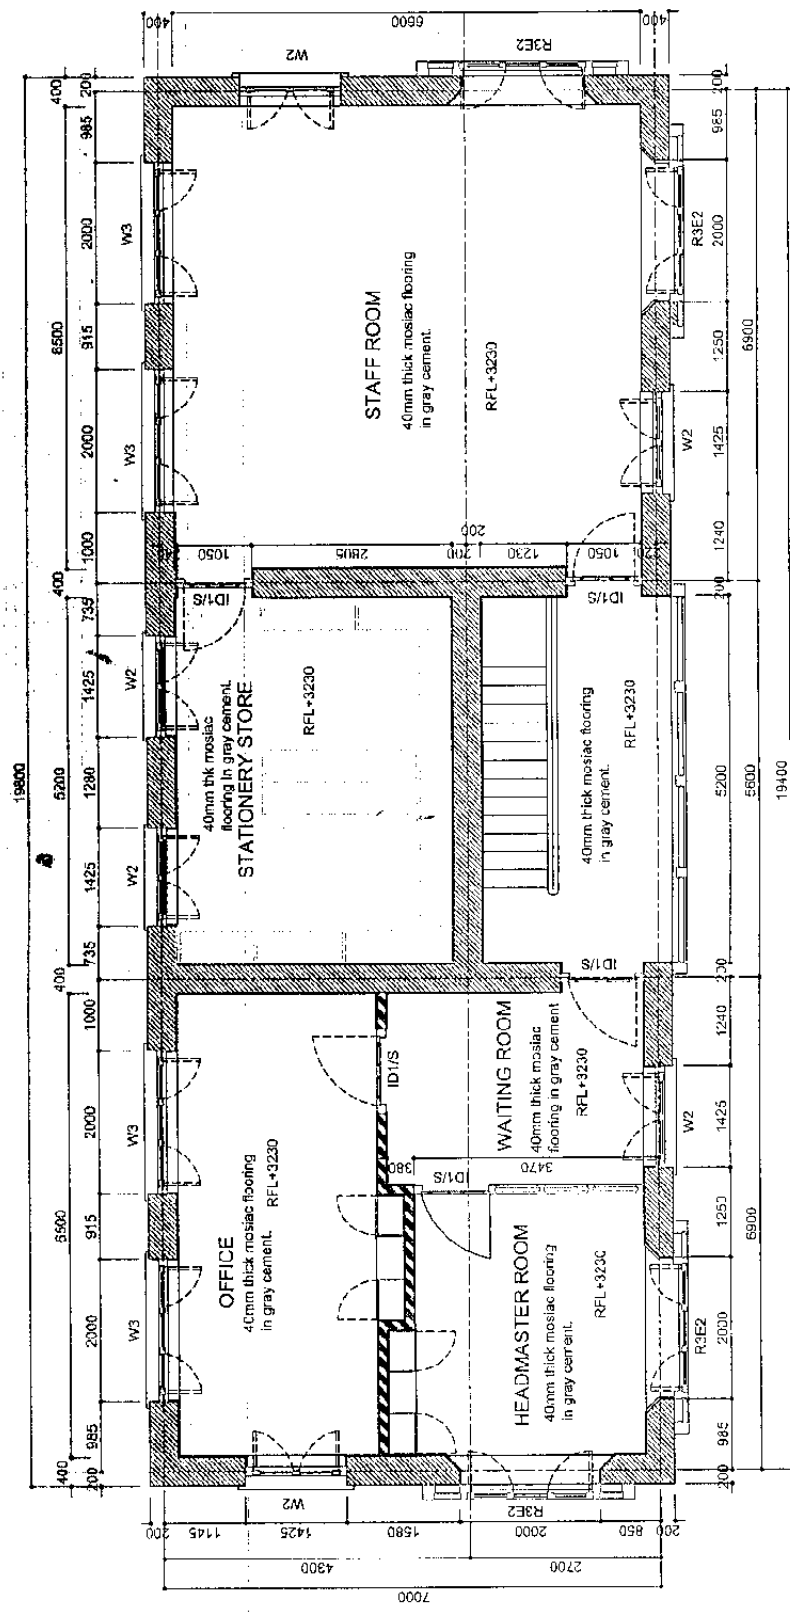

FIRST FLOOR PLAN

標準設計圖
3 管理棟 2階平面圖
(熱帯仕様)

Project
SEP

Building
Administration Block

Title
Section B-B


Revision
16/10/2002

ADM-AR-04

Index No

Minister	Director	Checked	Scale
Timothy Home	J. Director	1/9/1992	1:50
Architect	Engineer	Drawn	
	Karim Suman	Punam/Pema	

標準設計図
3 管理棟 断面図(2)
(熱帯仕様)

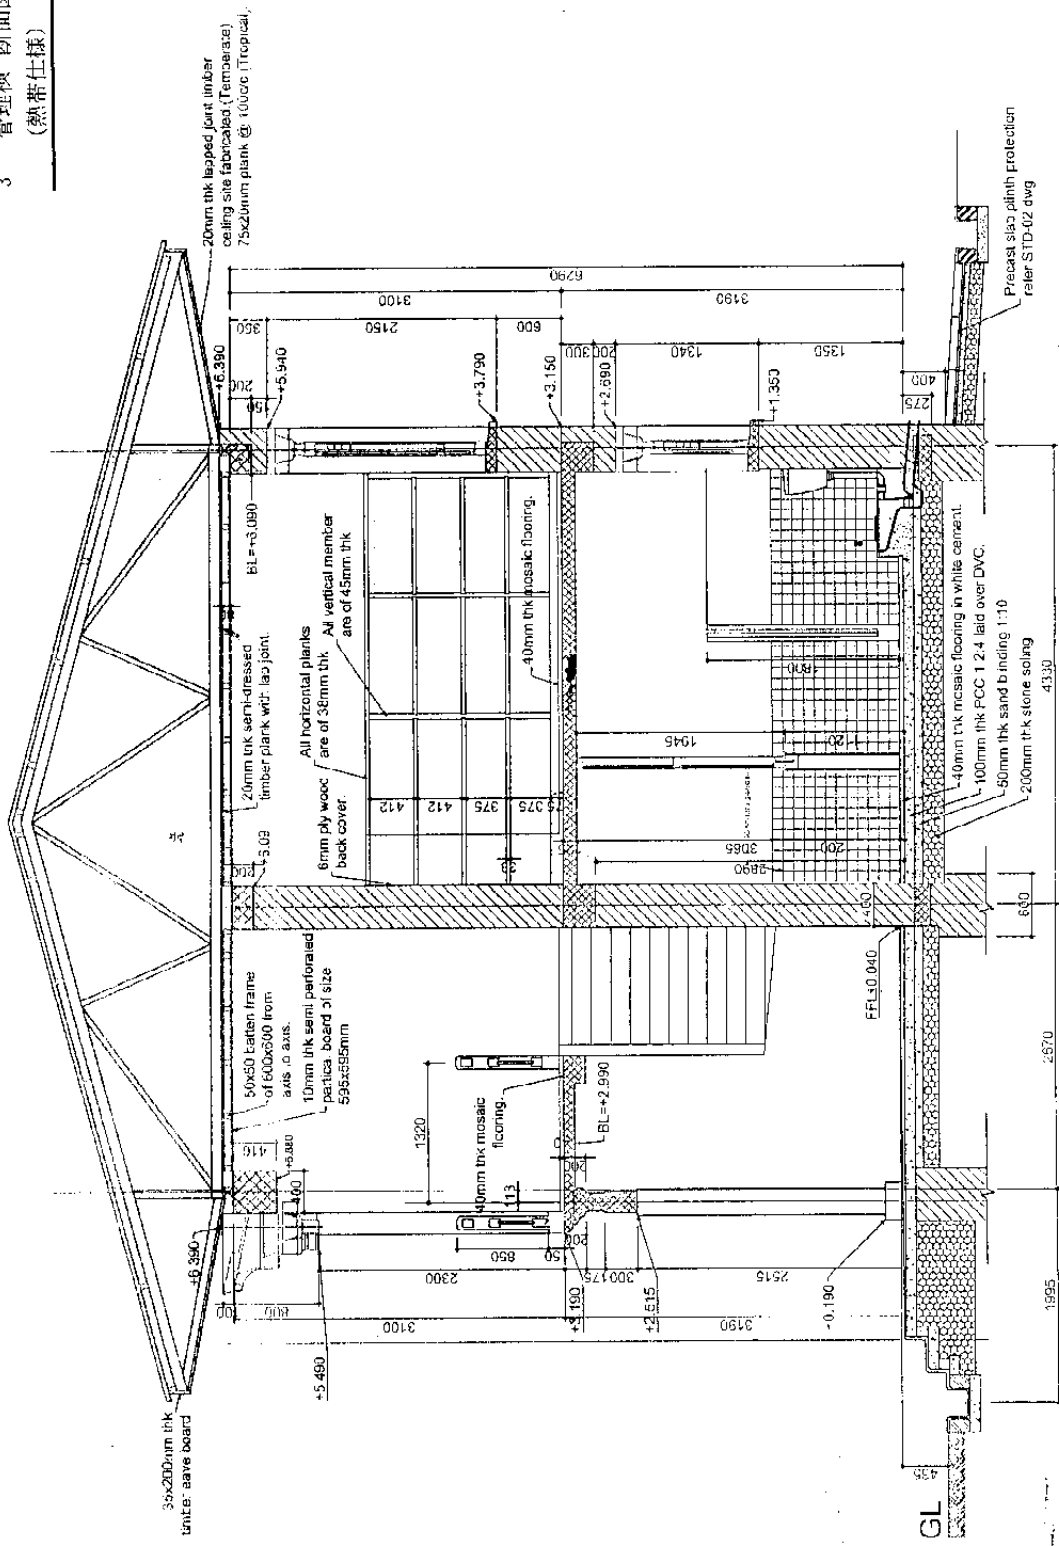

SECTION B-B



Project
SEP

Title
FLOOR PLAN
CHE. & PHY.


Building HIGH SCHOOL LABORATORY
Checked Yoshimasa Honda
Date Dec. 2001
Engineer Drown
Director Yoshimasa Honda
Off in Charge

Scale 1:100

Index No

AR-01

標準設計図
4-1 特別教室棟(1) 1階、2階平面図
(化学実験室、物理実験室)

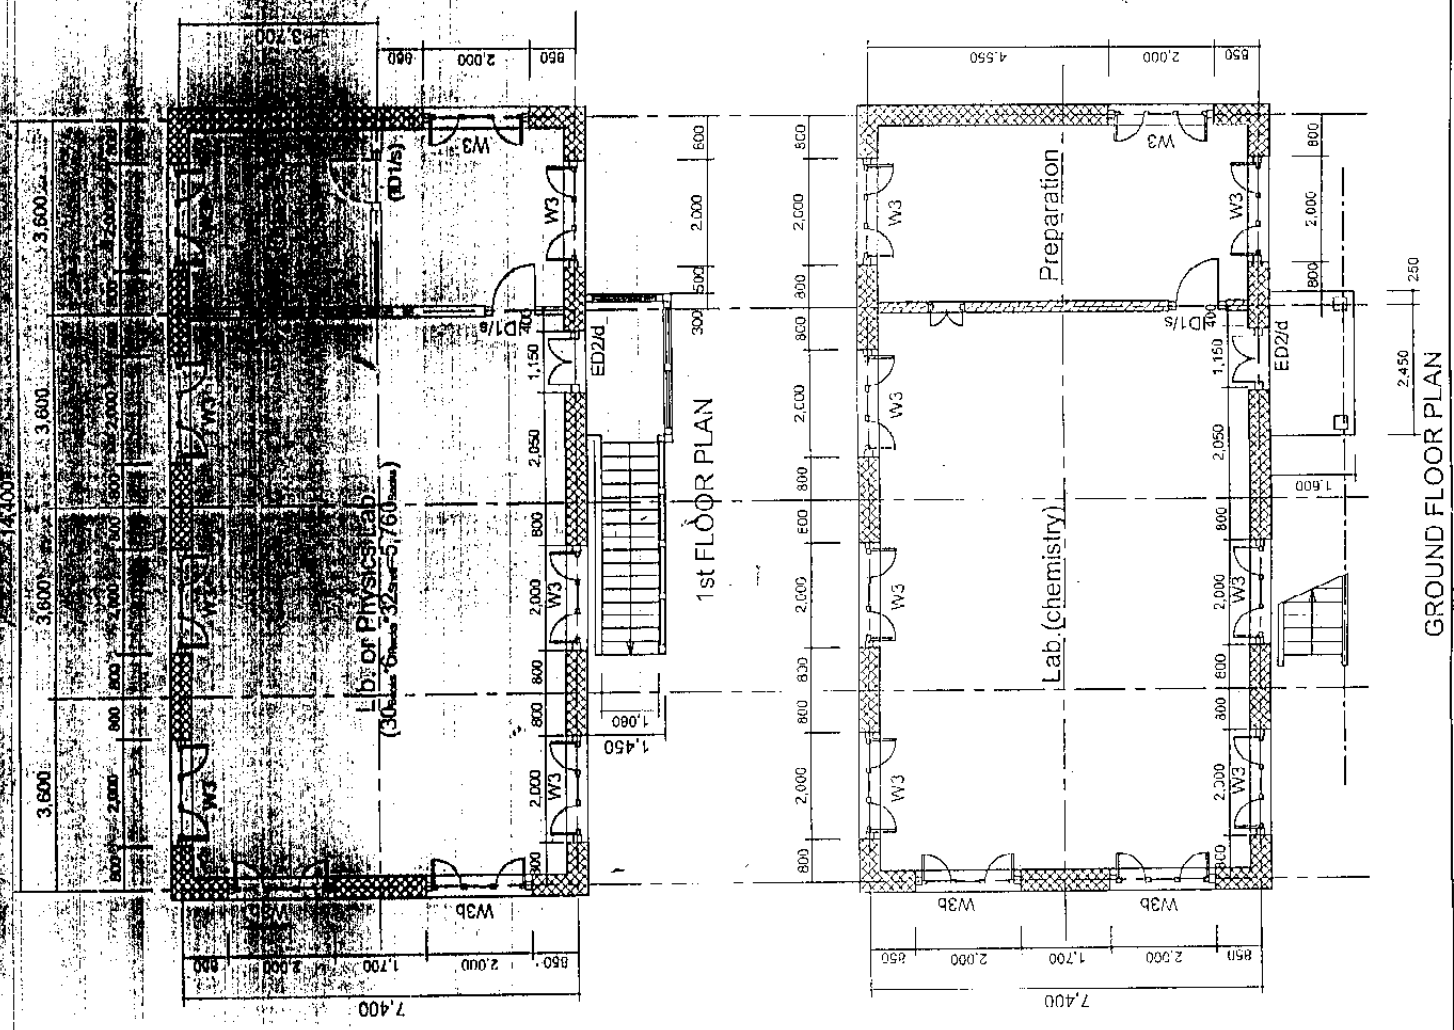

Project SEP

Title FLOOR PLAN
BIO. & COM.

Building HIGH SCHOOL LABORATORY

Rev. 01

Date: Dec. 2001

Index No.

Architect Yoshimasa Honda

Engineer

Drawn Yoshimasa Honda

Checked

Scale 1:100

Off in Charge


Director

Project


ARC02

標準設計区

4-2 特別教室棟(2) 1階、2階平面図
(生物実験室、コンピューター室)

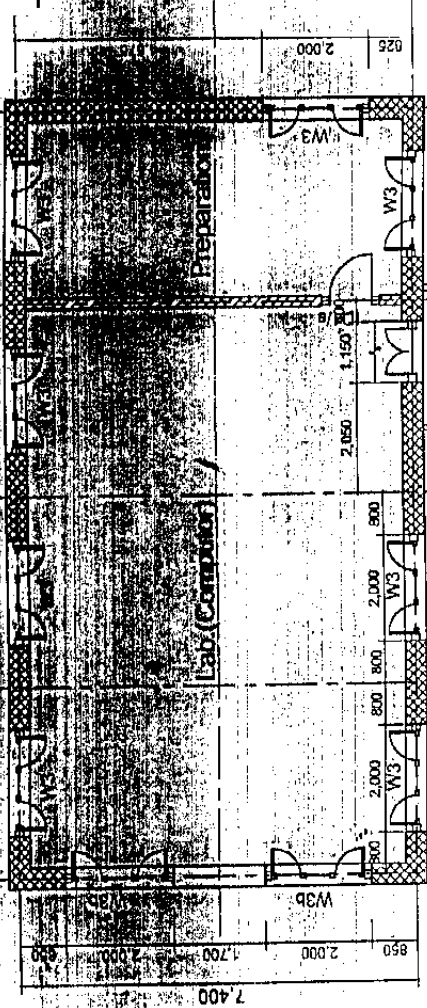

1st FLOOR PLAN

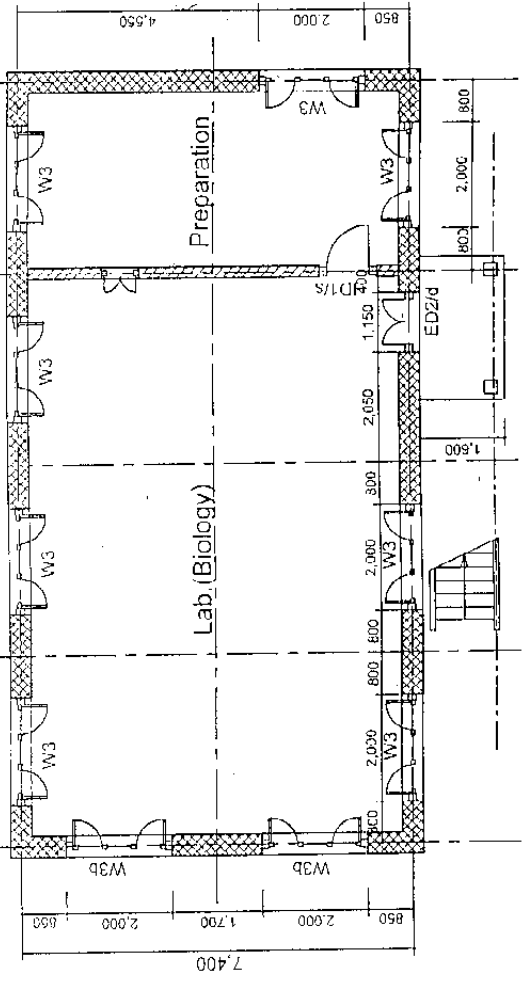

GROUND FLOOR PLAN



Education Department
Ministry of
Health and Education

Project
SEP


Building HIGH SCHOOL LIBRARY
Title 1st FLOOR PLAN

Revision
8/04/2003

LIB-AR-02
Index No.

Director	Offin Charge	Date	Checked	Scale
Engineer	Yoshimasa Honda	DEC. 2001		1:100

標準設計図
5 図書室棟 2階平面図

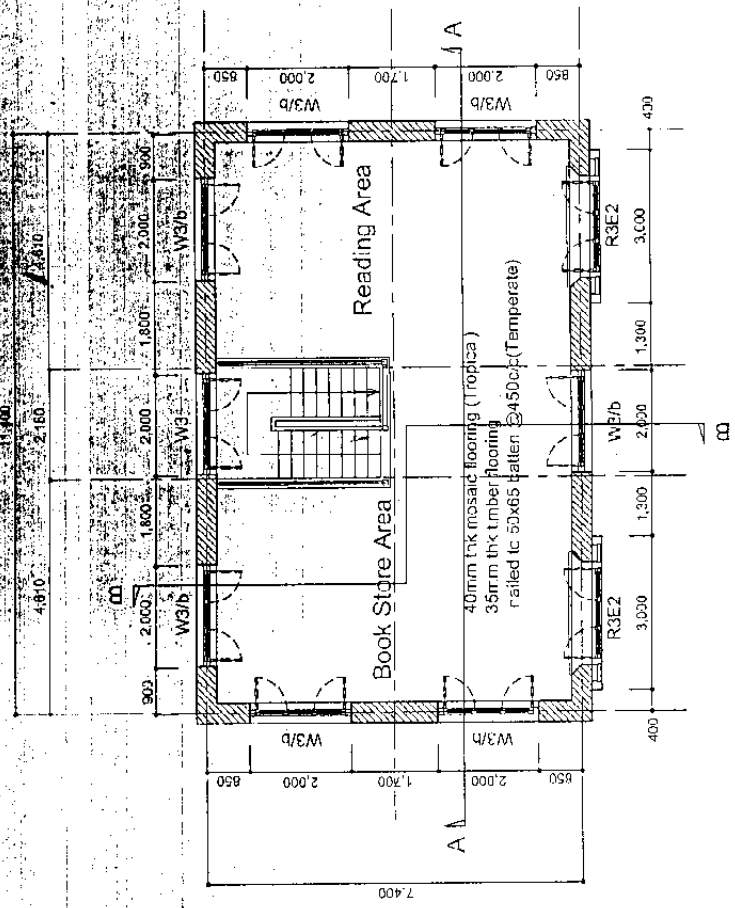

1st FLOOR PLAN

