



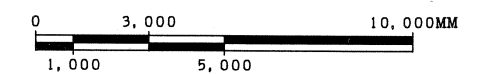
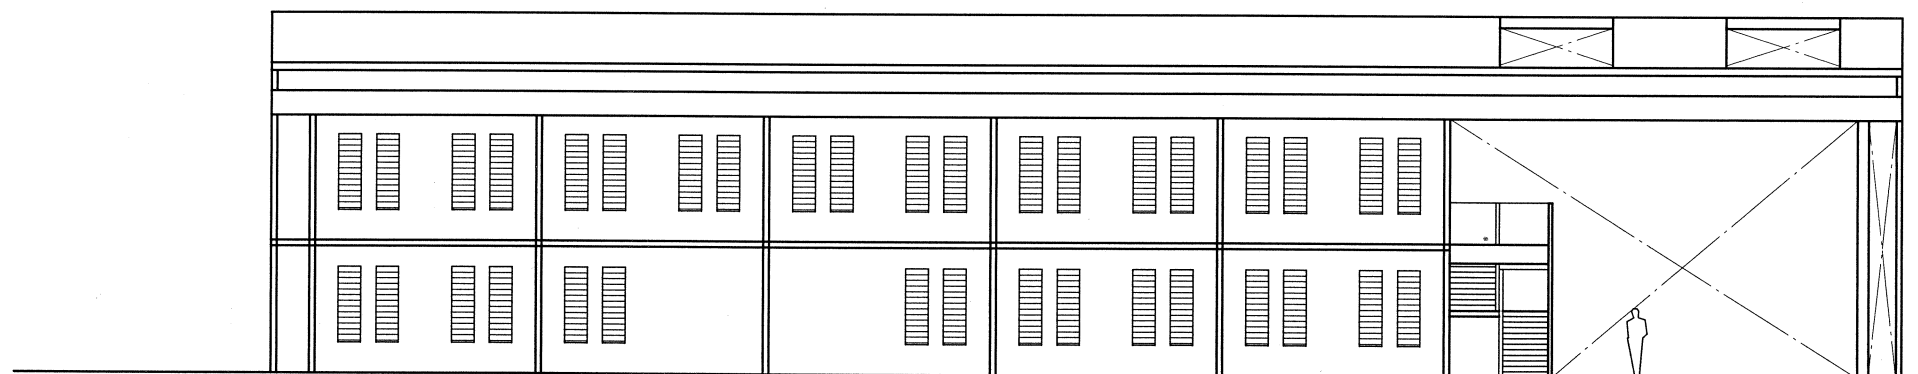
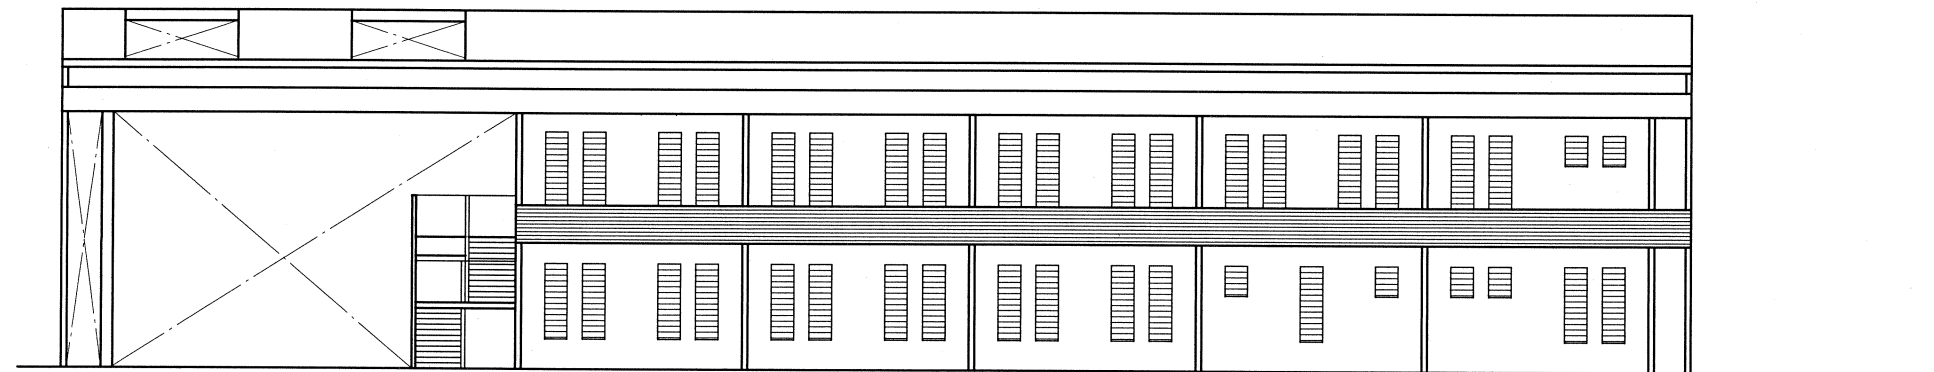


- NEW FACILITY
- EXISTING FACILITY
- WATER TANK/ SEPTIC TANK
- PAVEMENT
- CONNECTION CORRIDOR

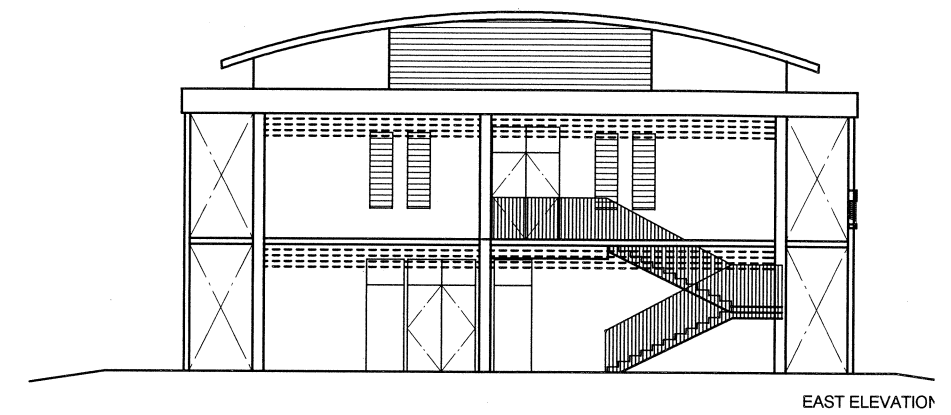


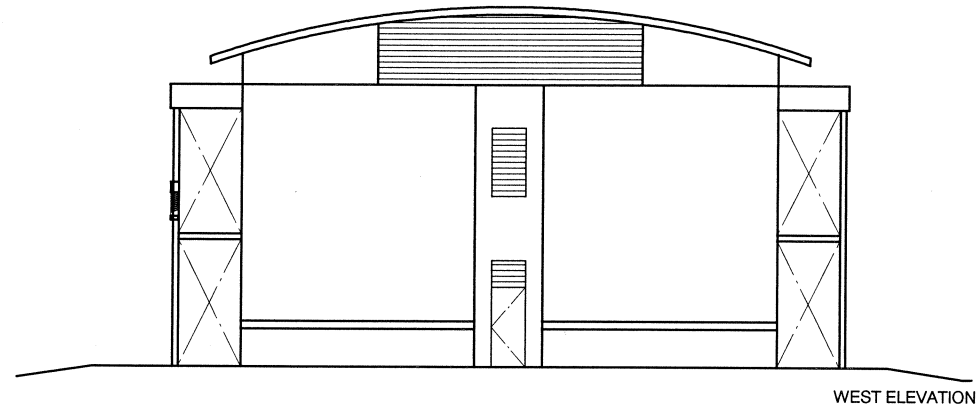

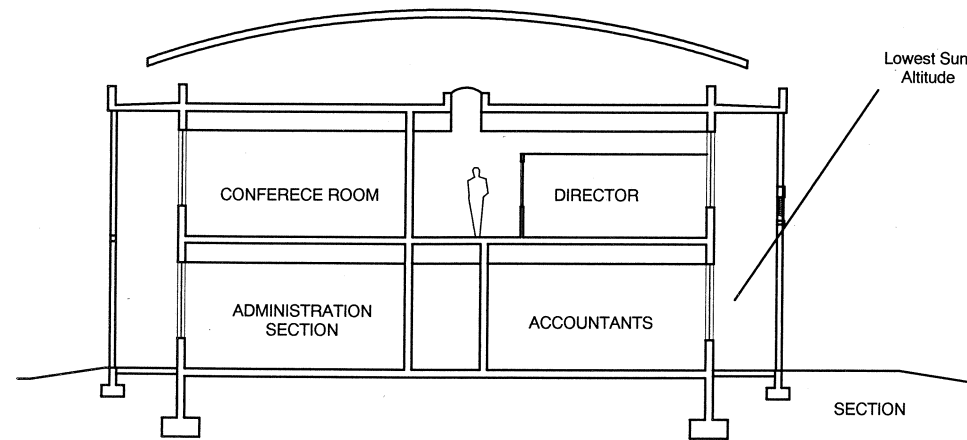


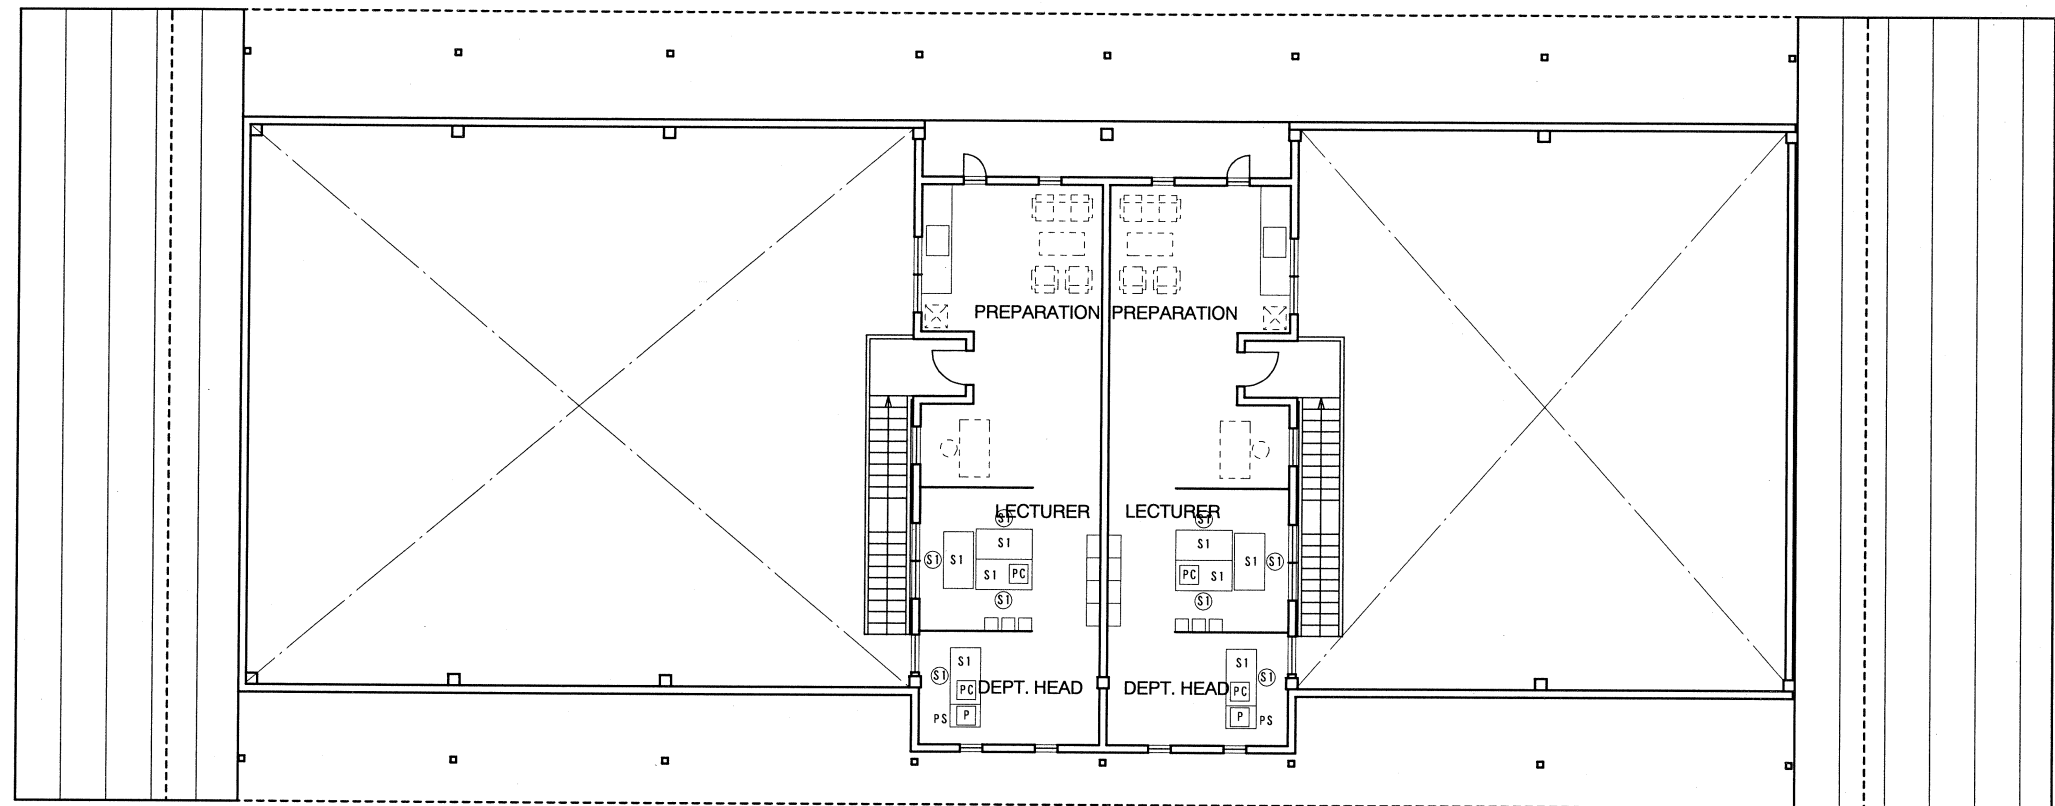


1F

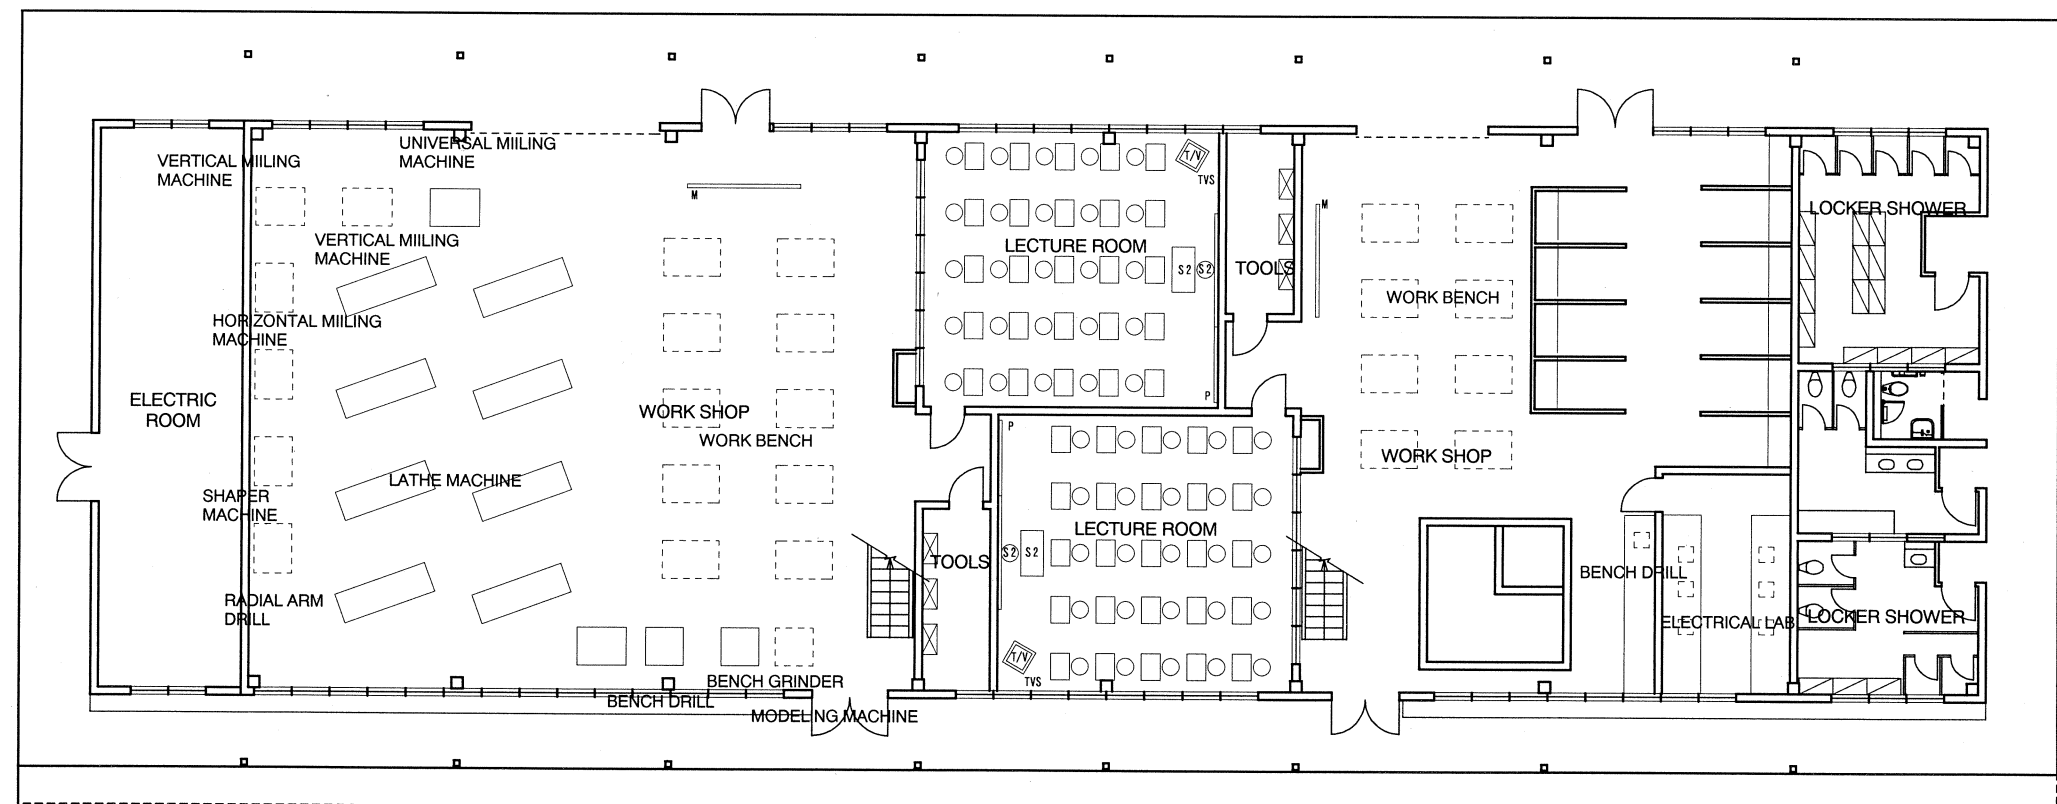



GF

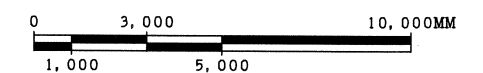


1F

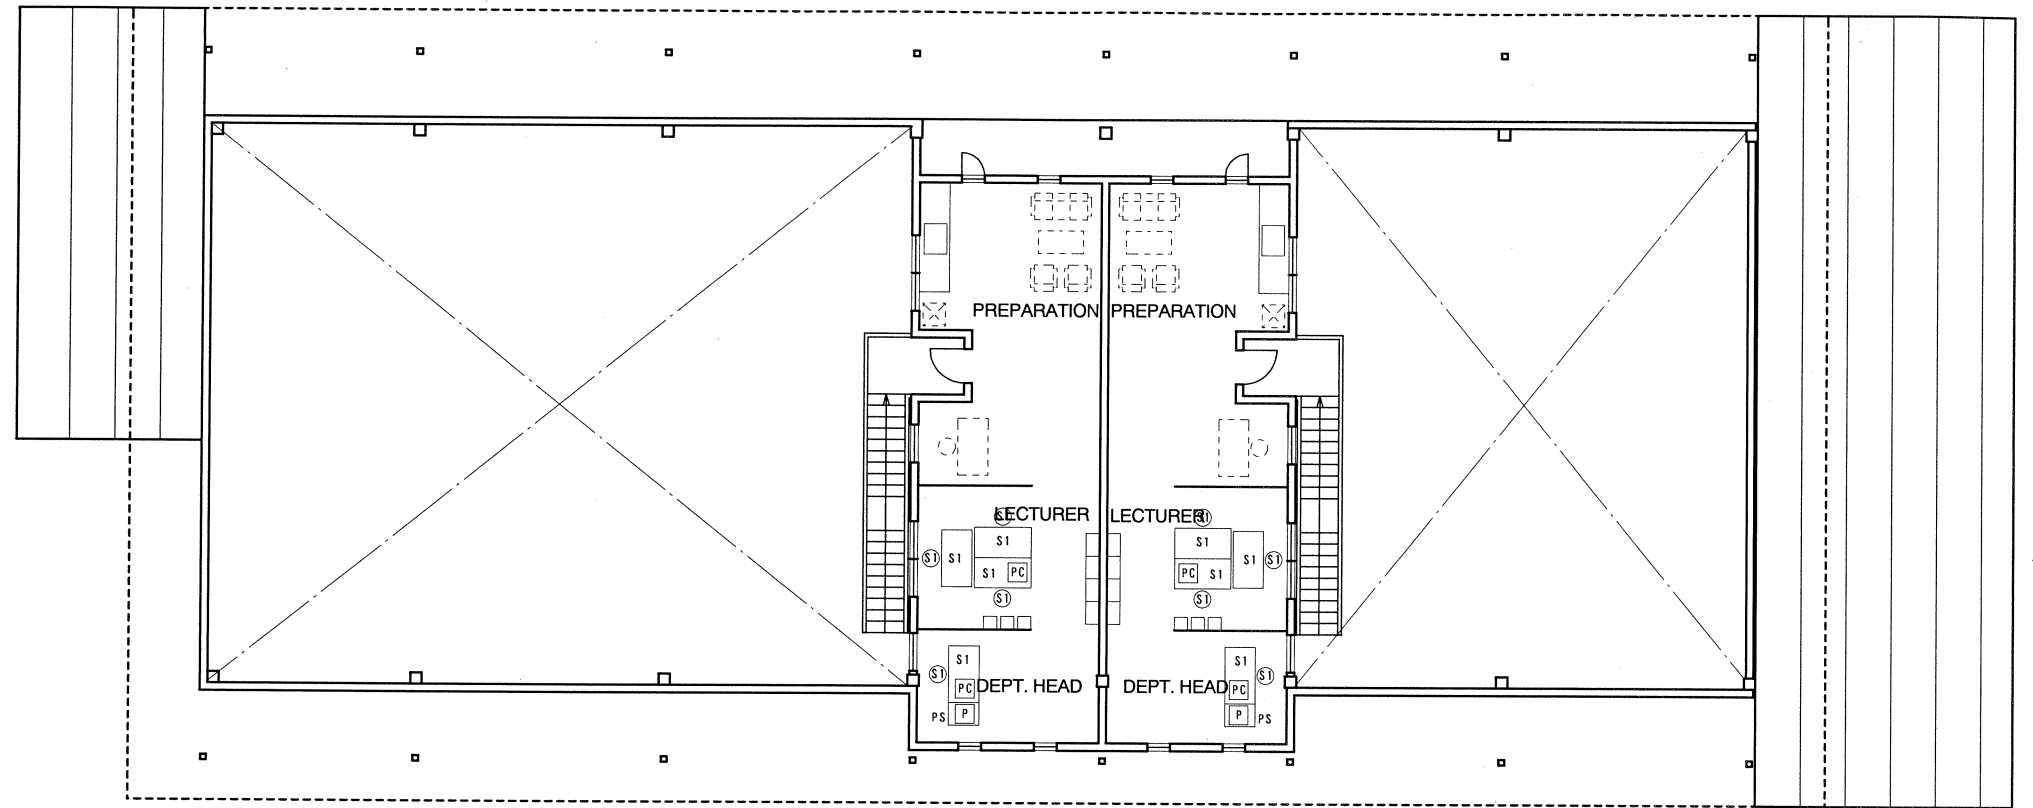


GF

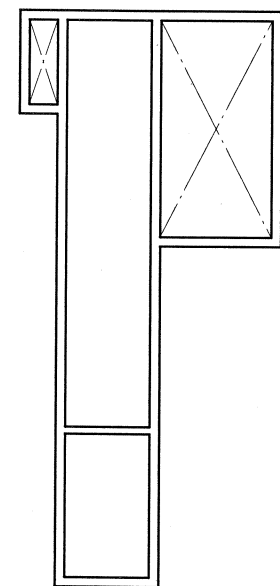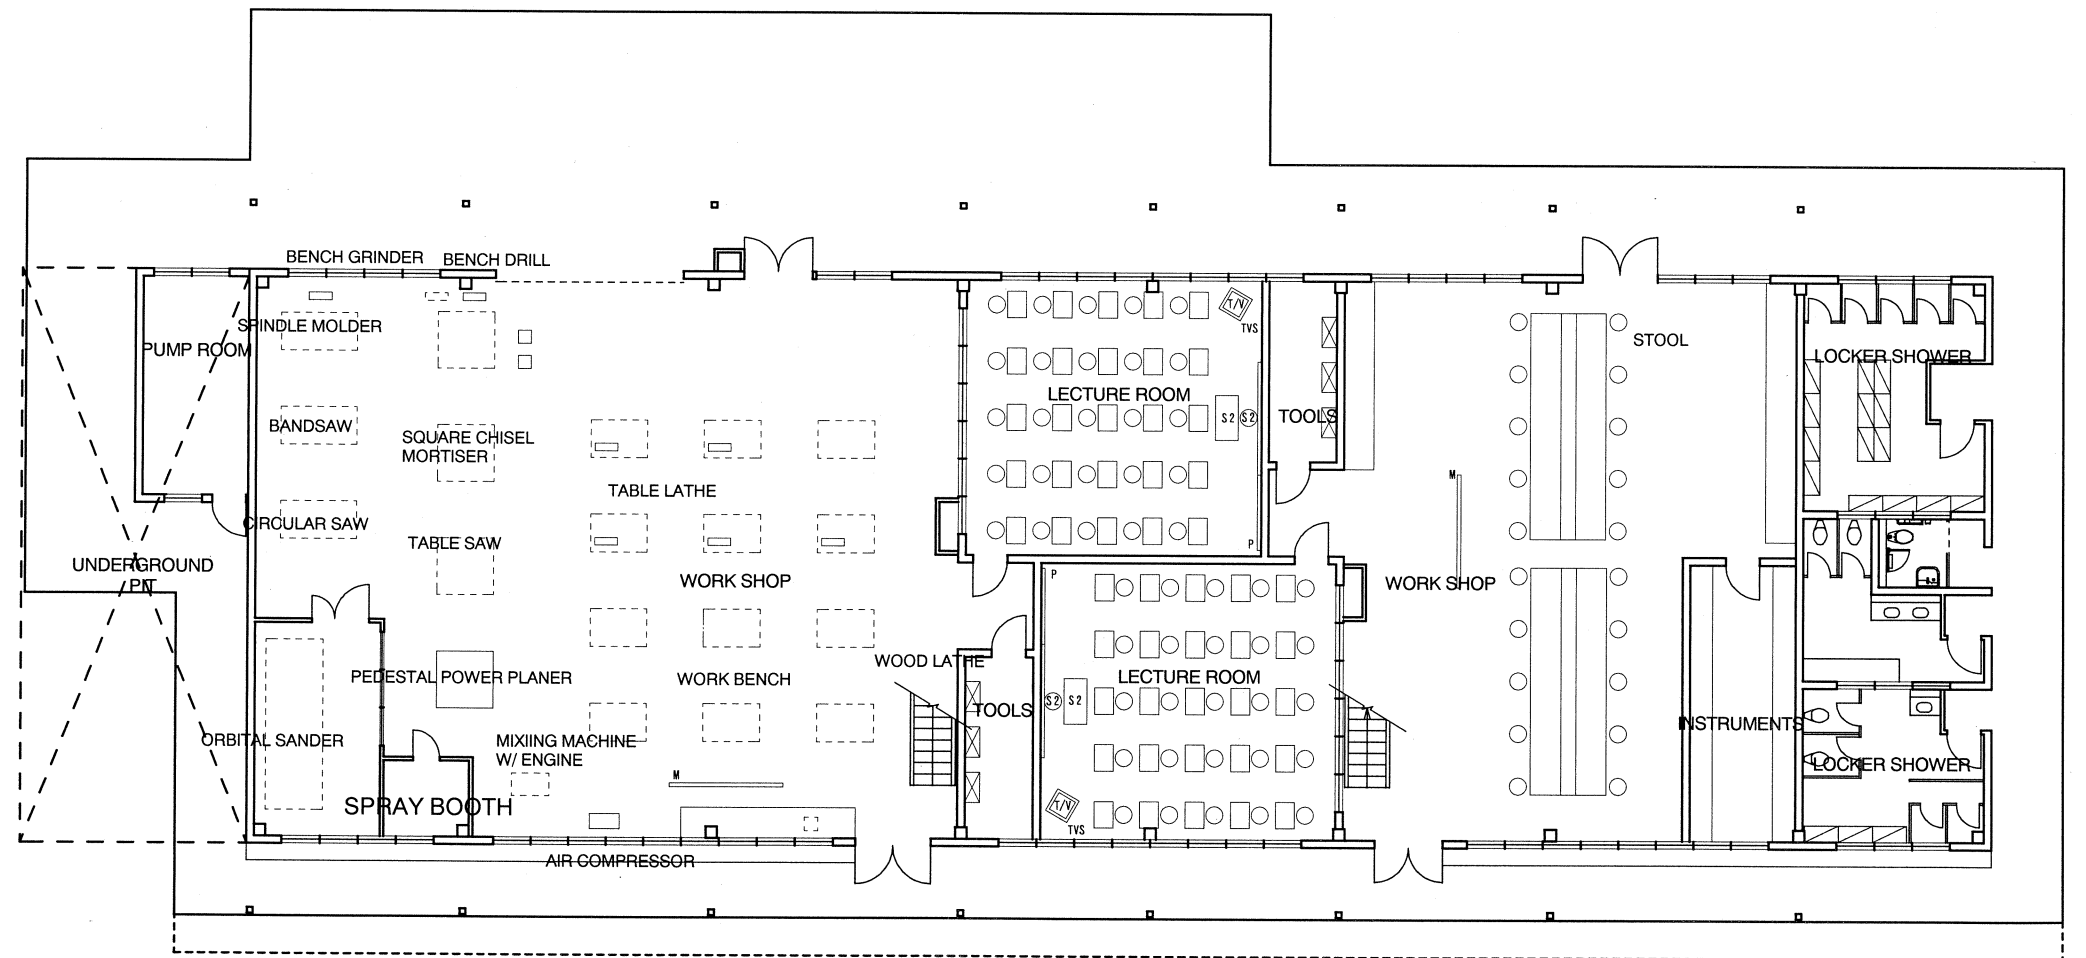


PIT SECTION

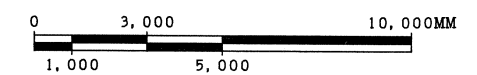



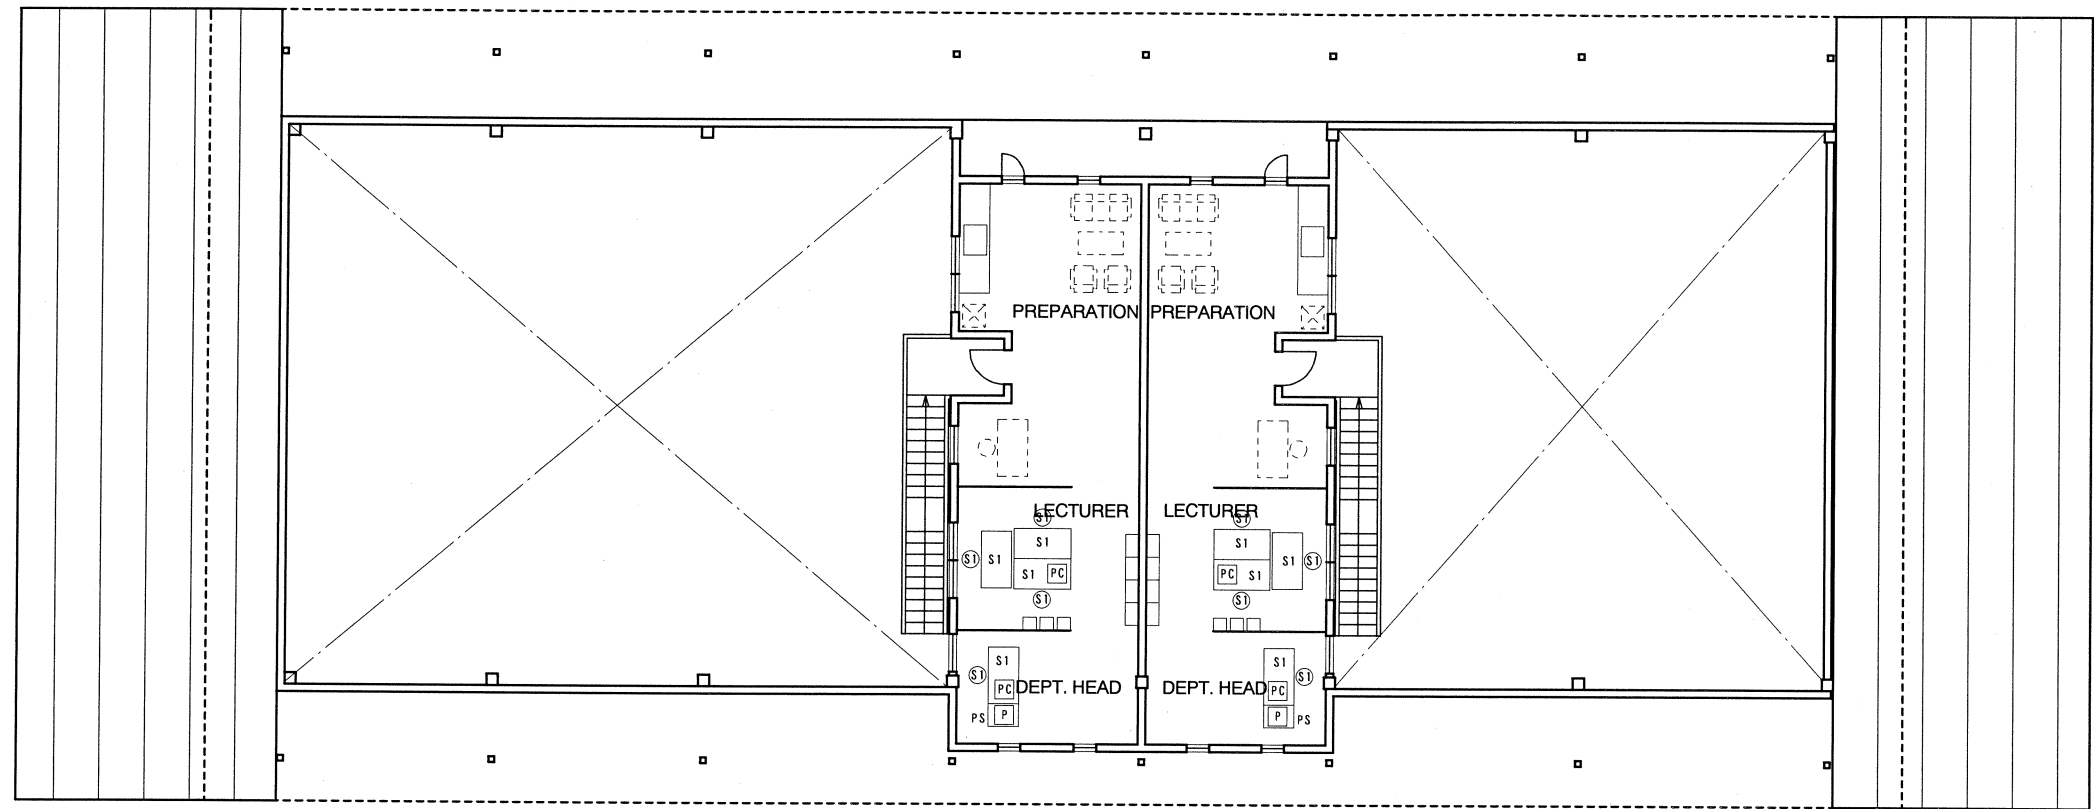

1F

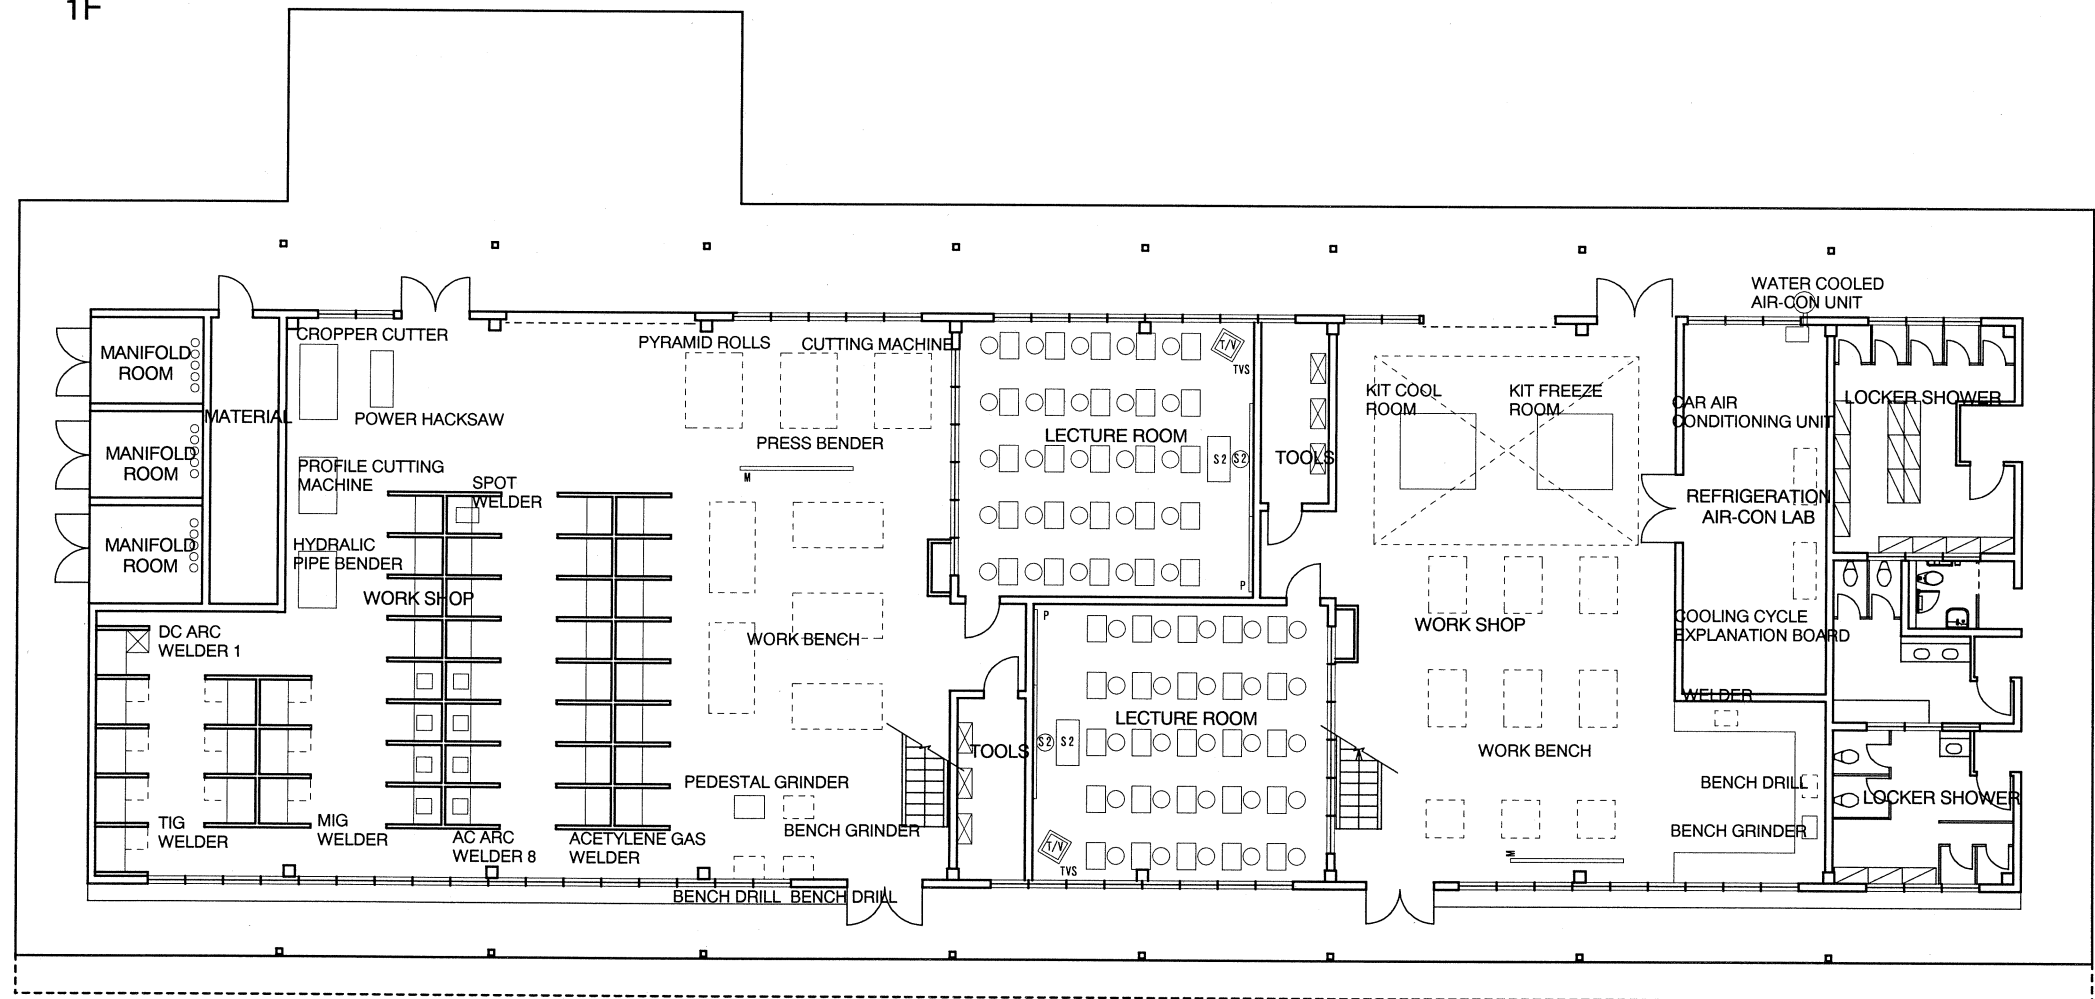

GF

