





1F







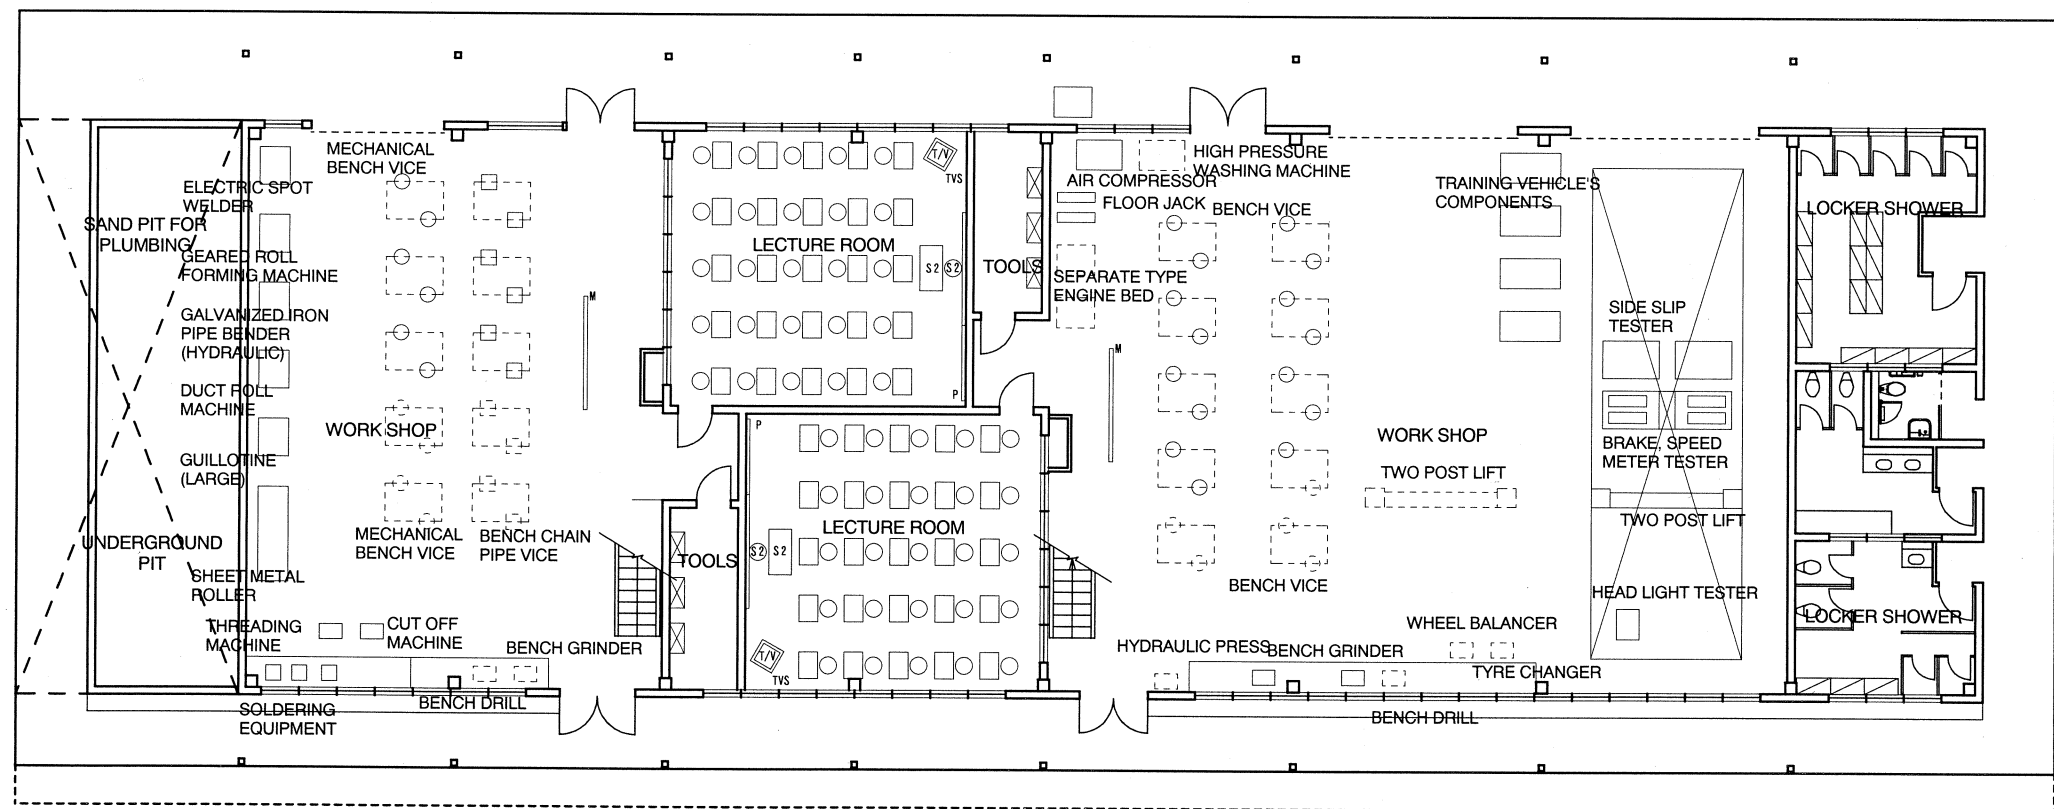



GF

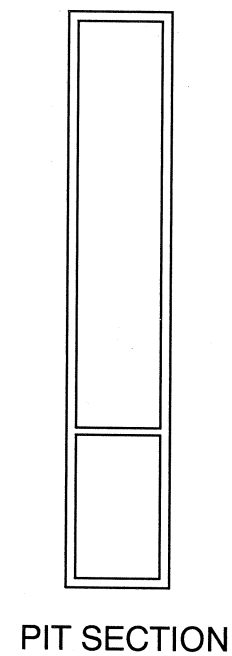




PIT SECTION

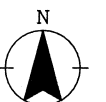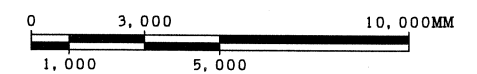


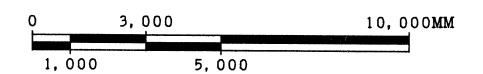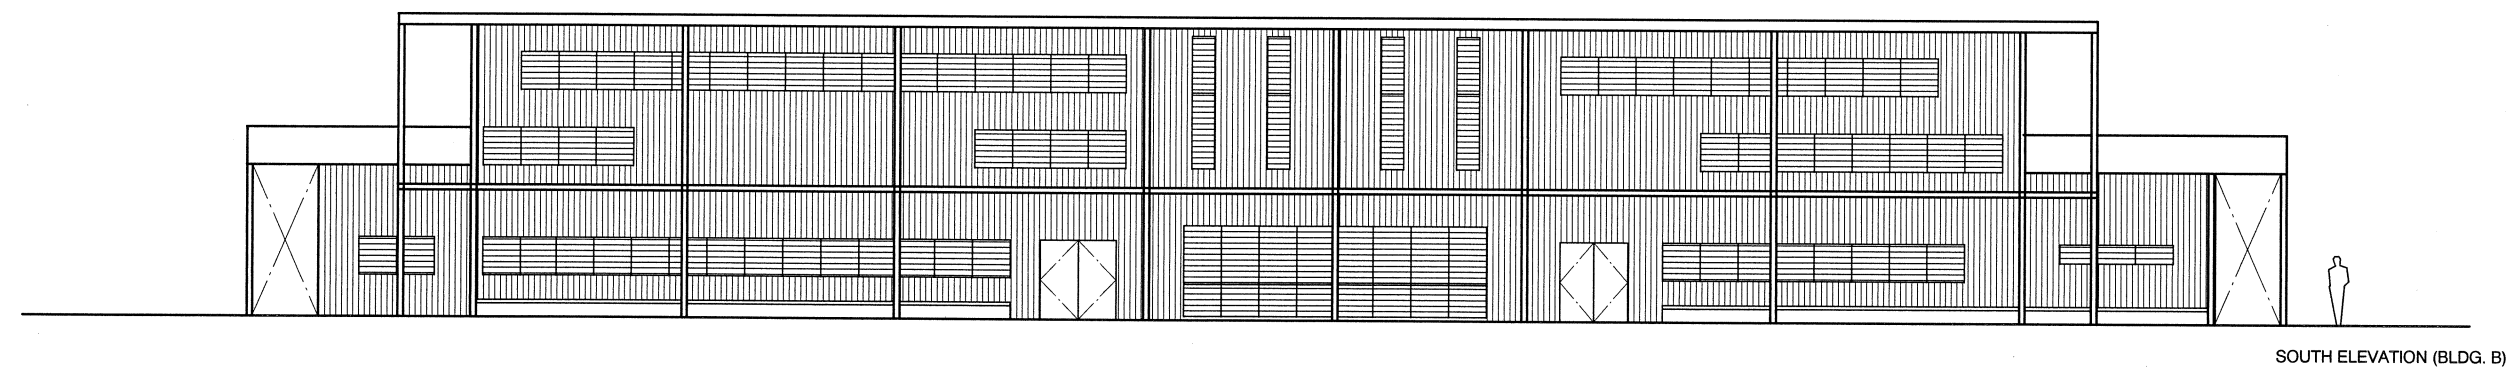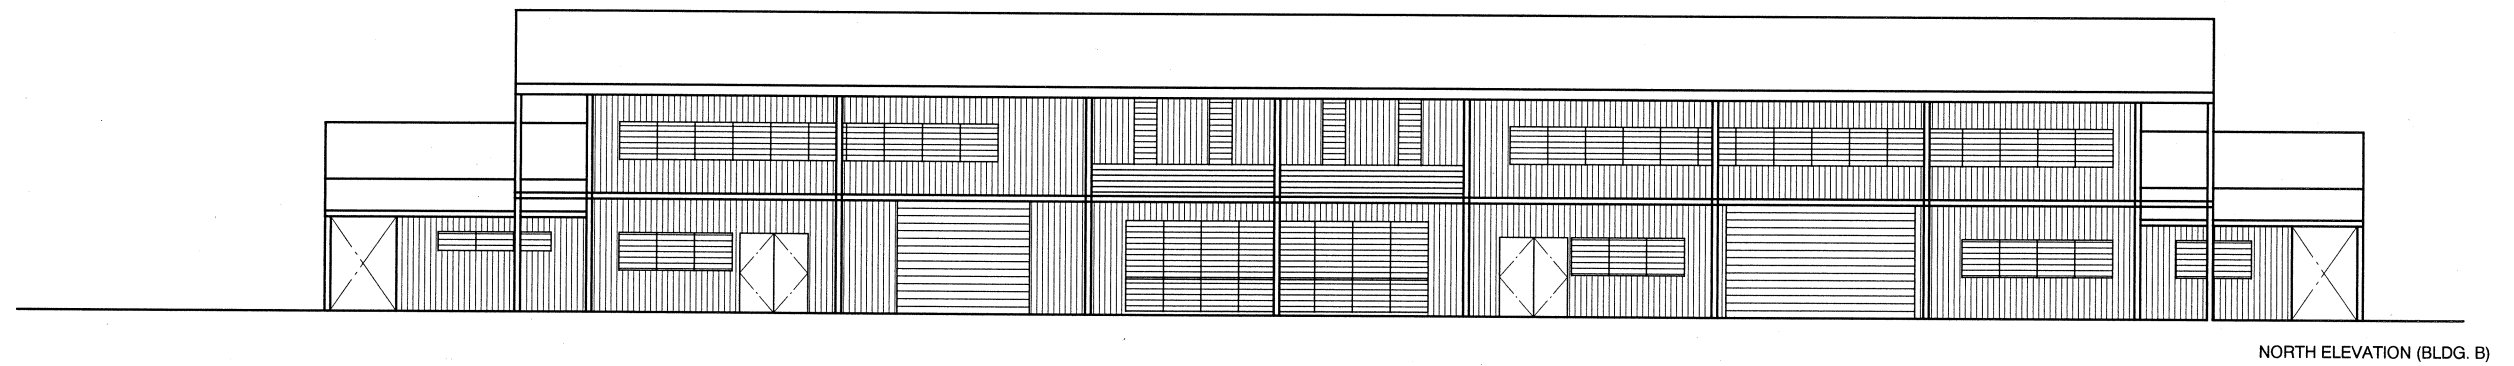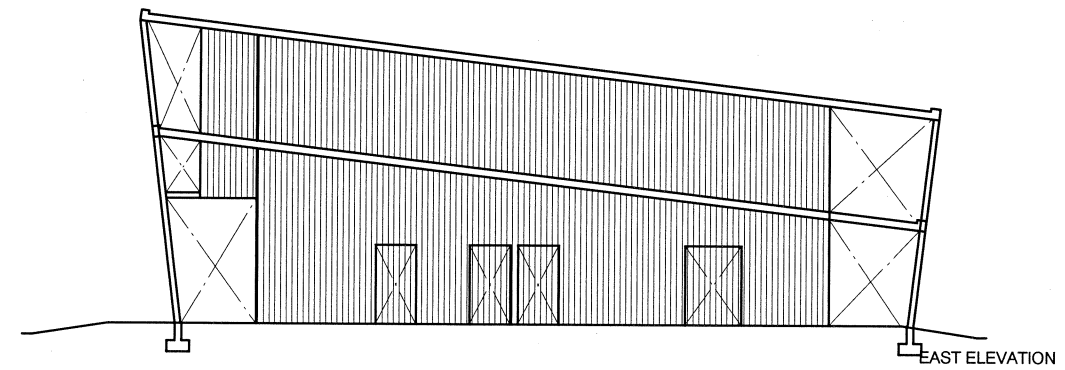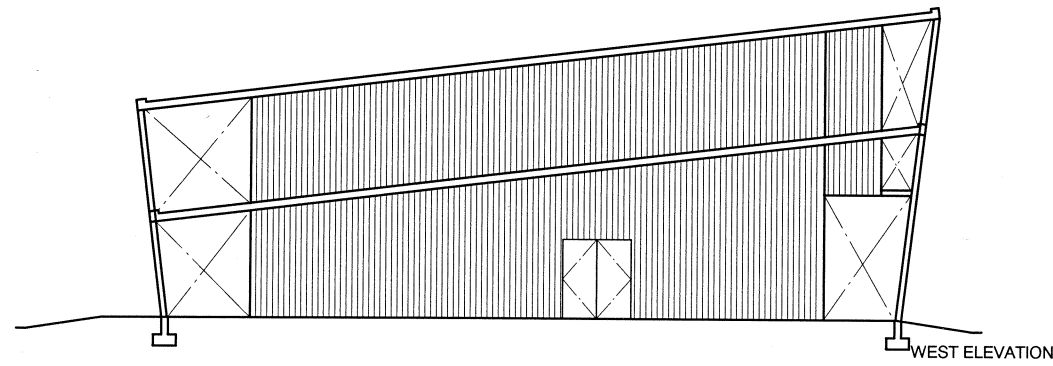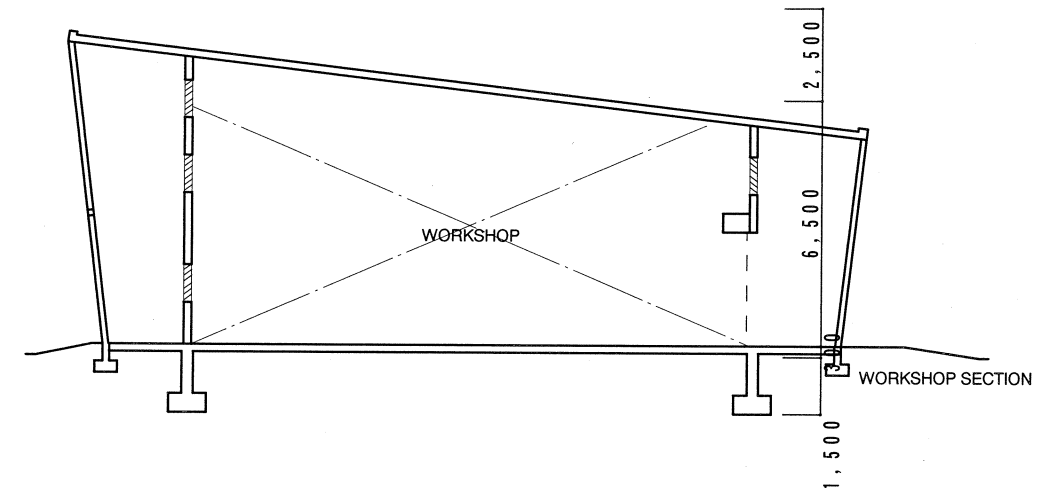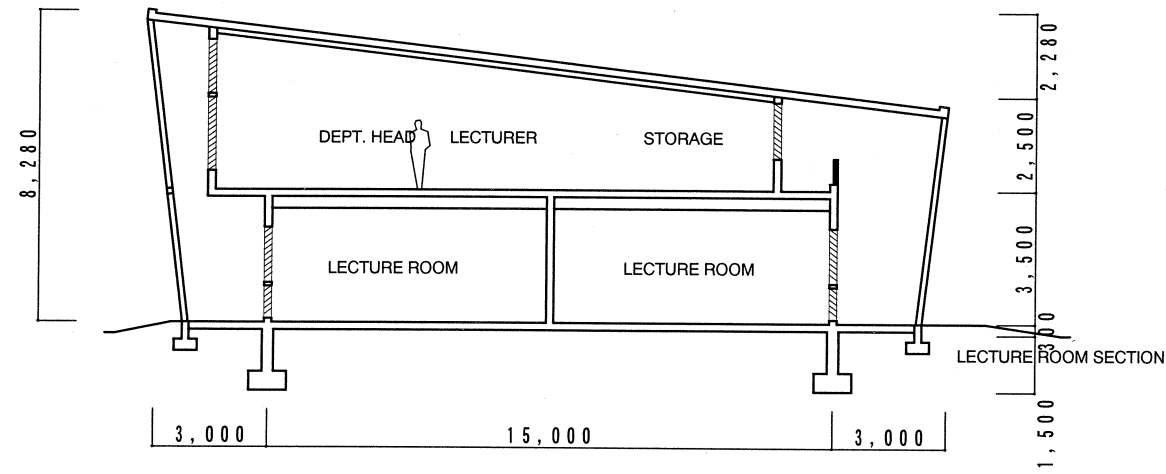

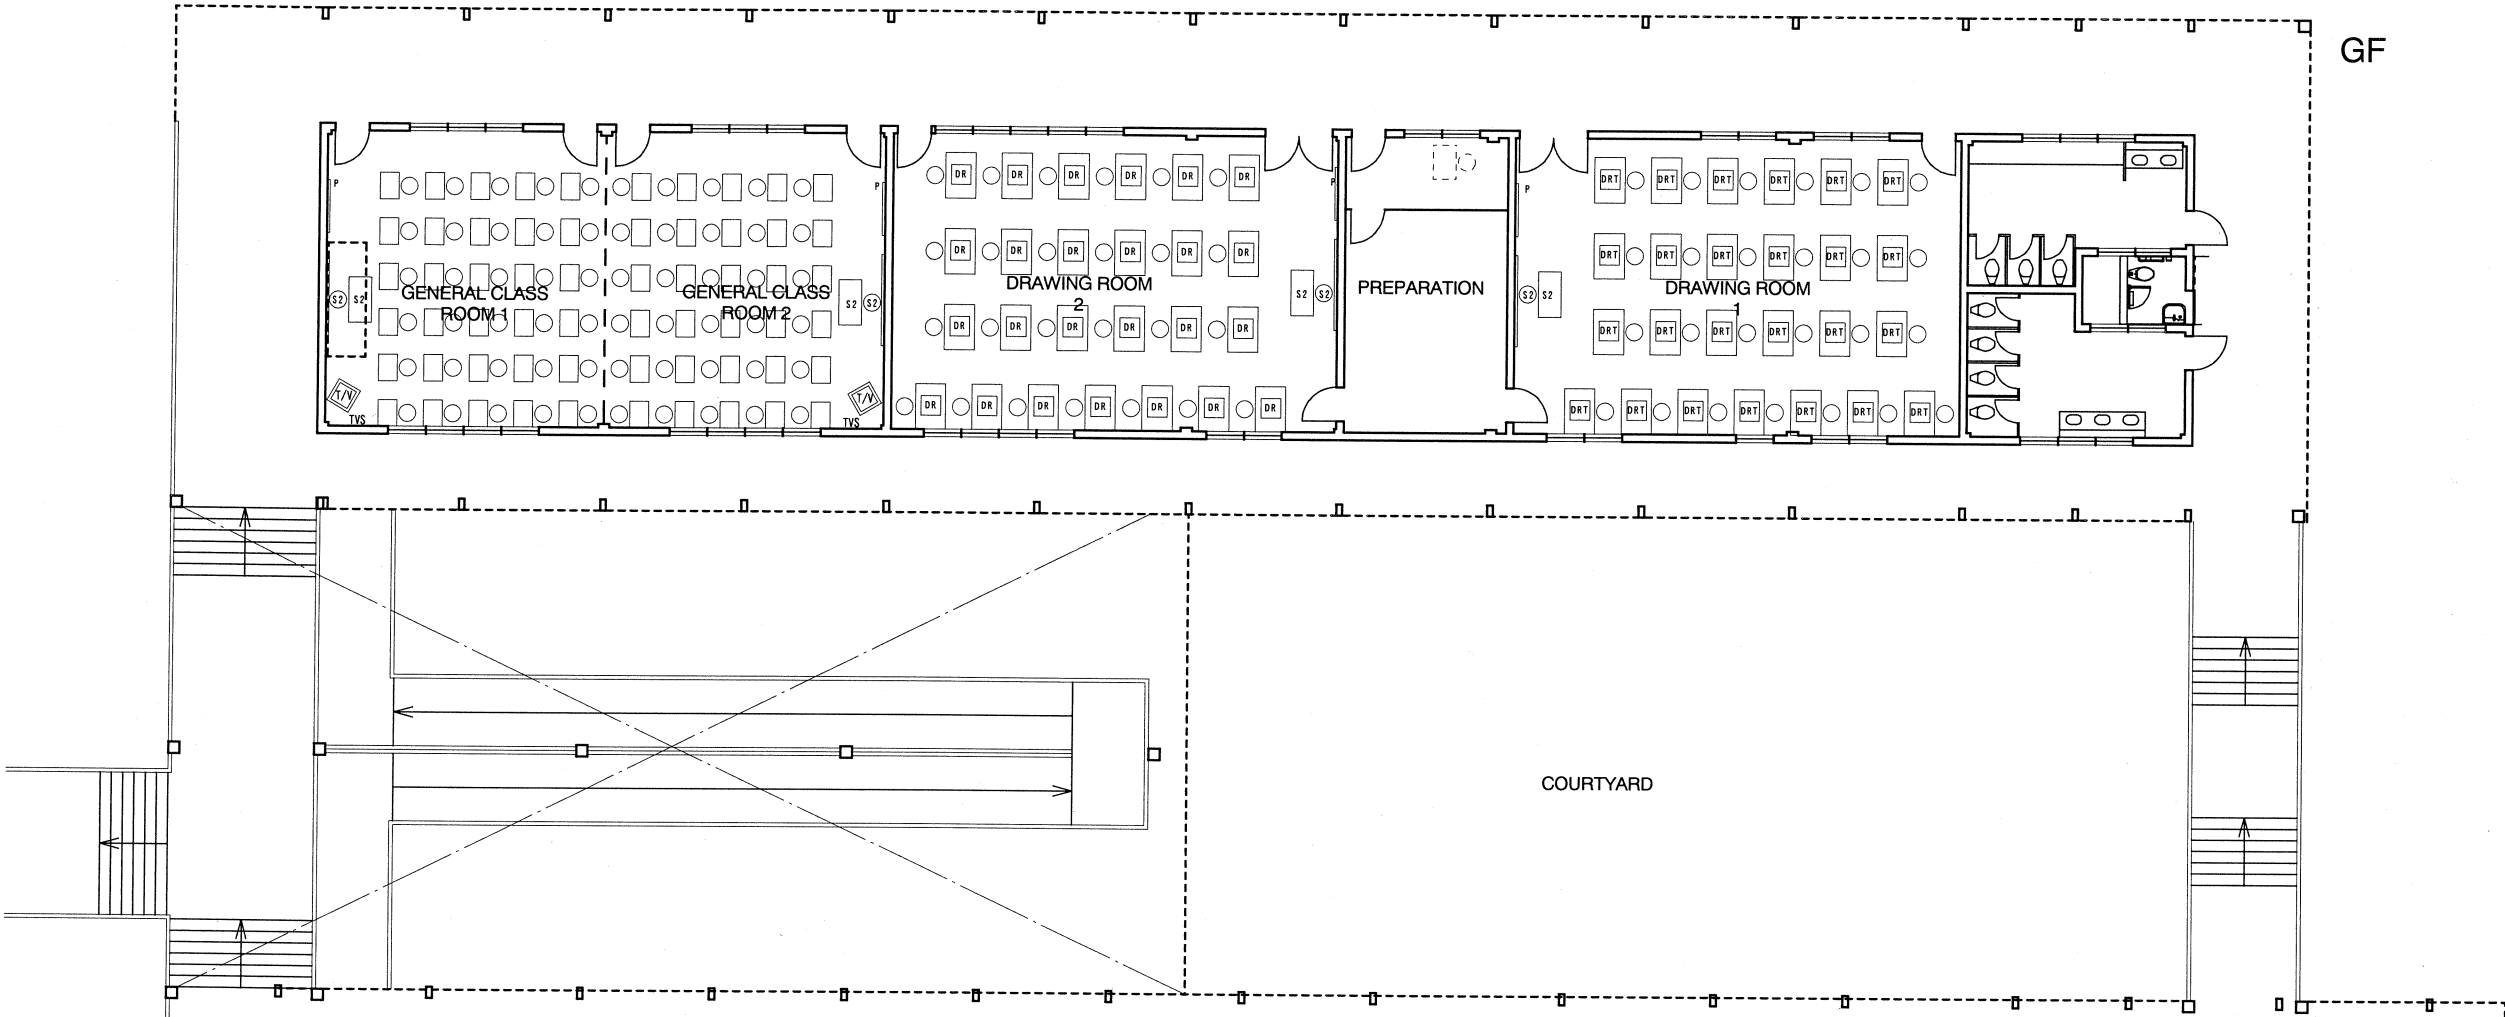


PLAN (BLDG. F)

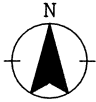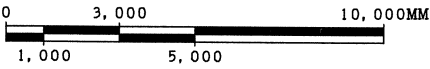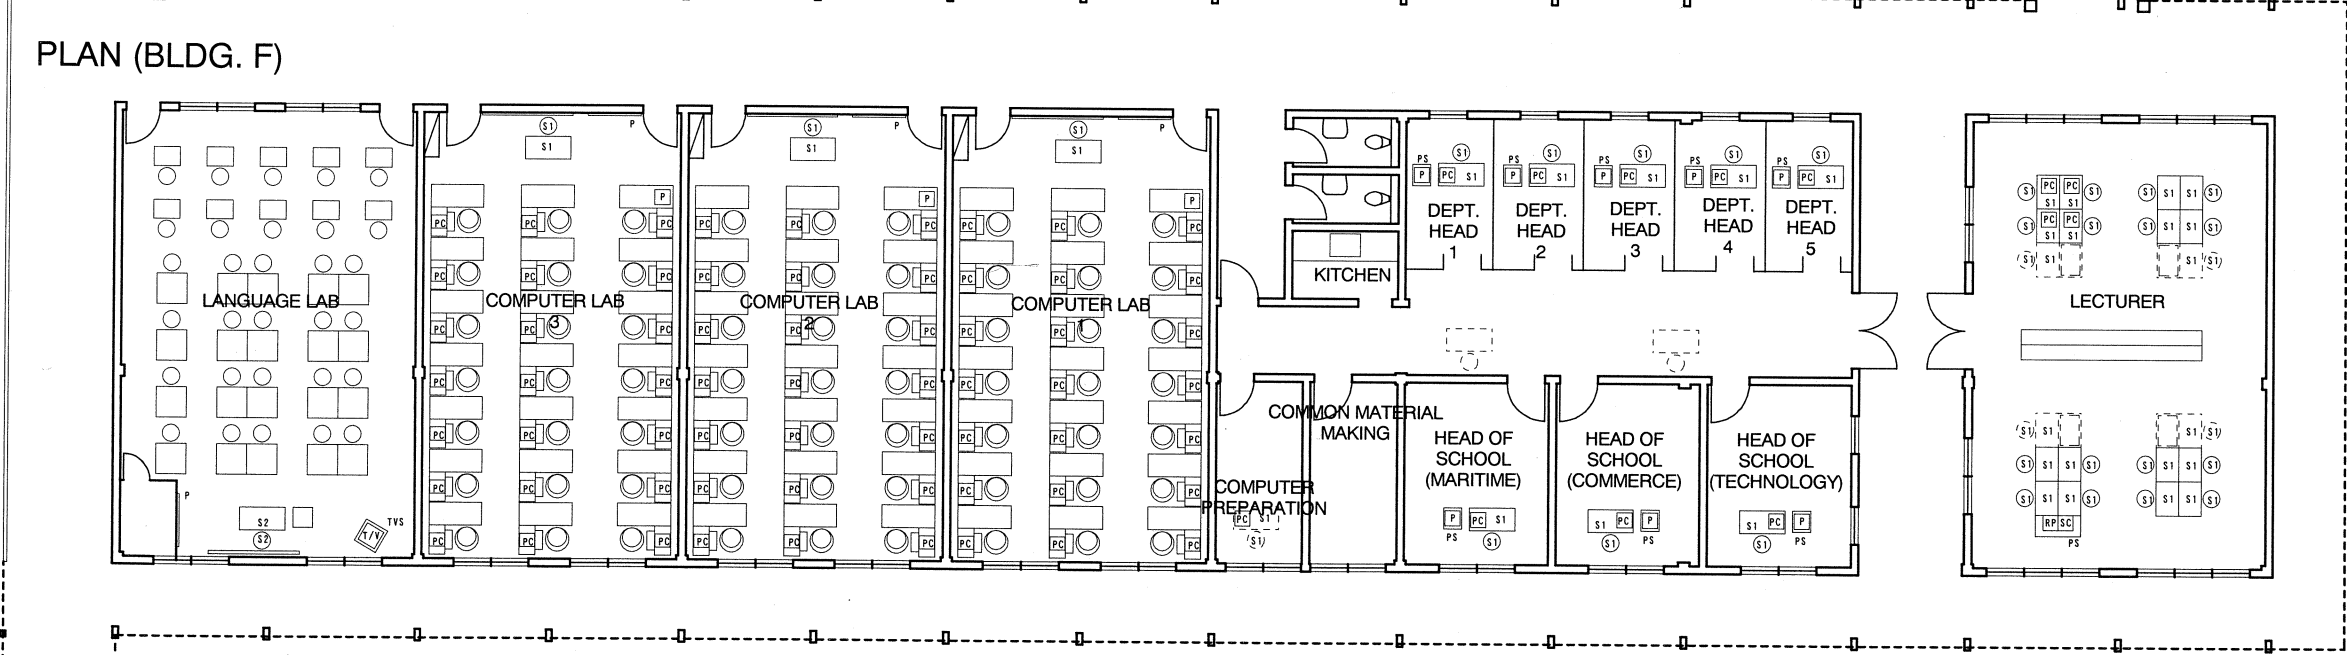


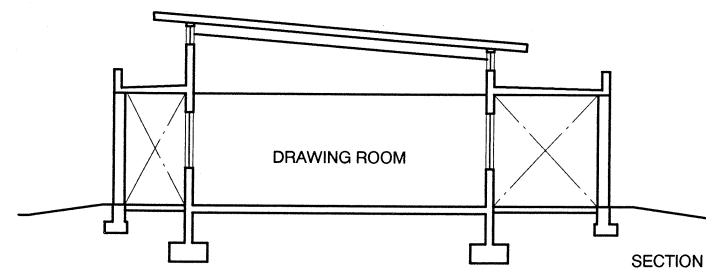


SECTION

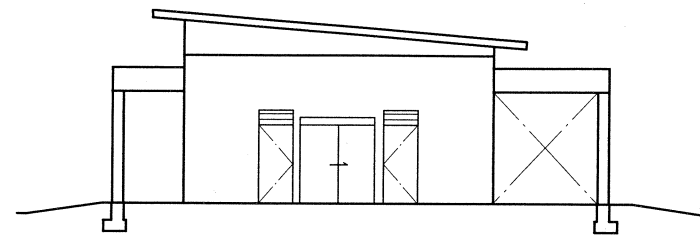


EAST ELEVATION

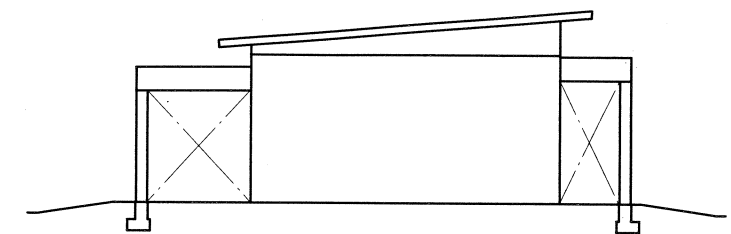


WEST ELEVATION

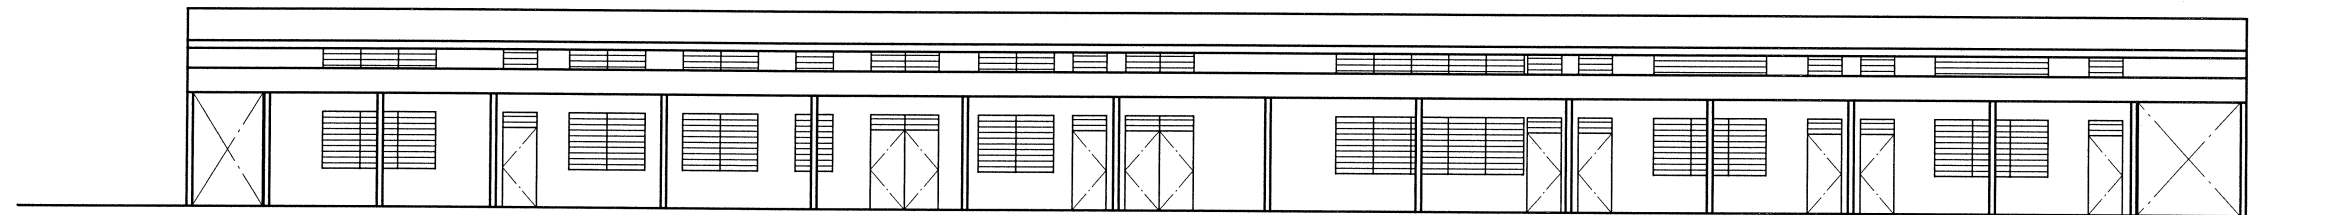


NORTH ELEVATION (BLDG. G)

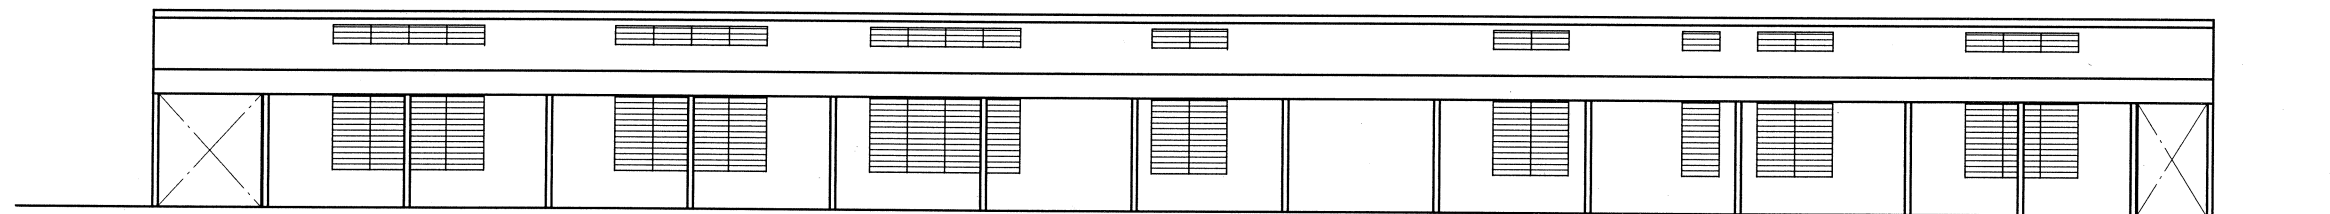


SOUTH ELEVATION (BLDG. G)

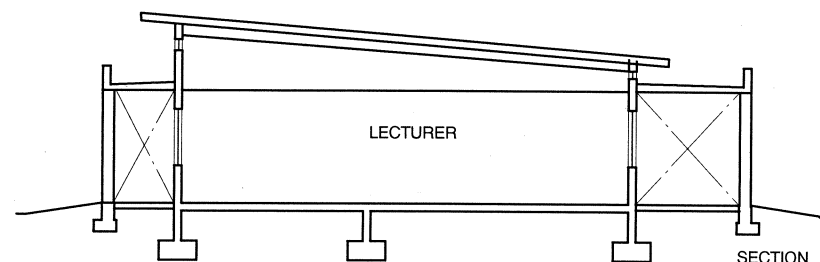


SECTION

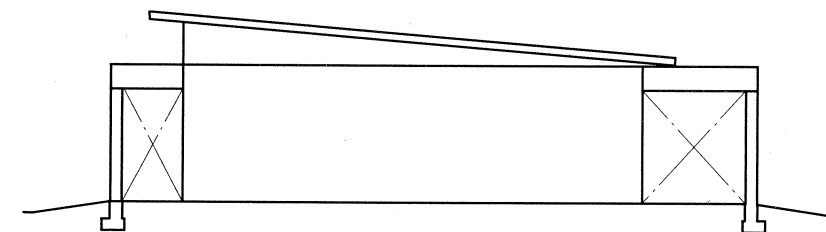

EAST ELEVATION

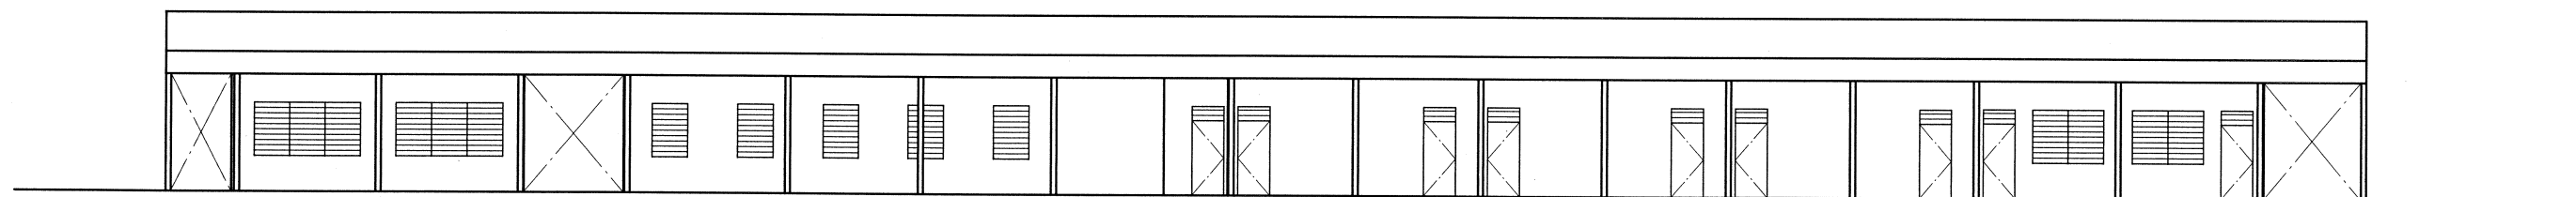

NORTH ELEVATION (BLDG. F)

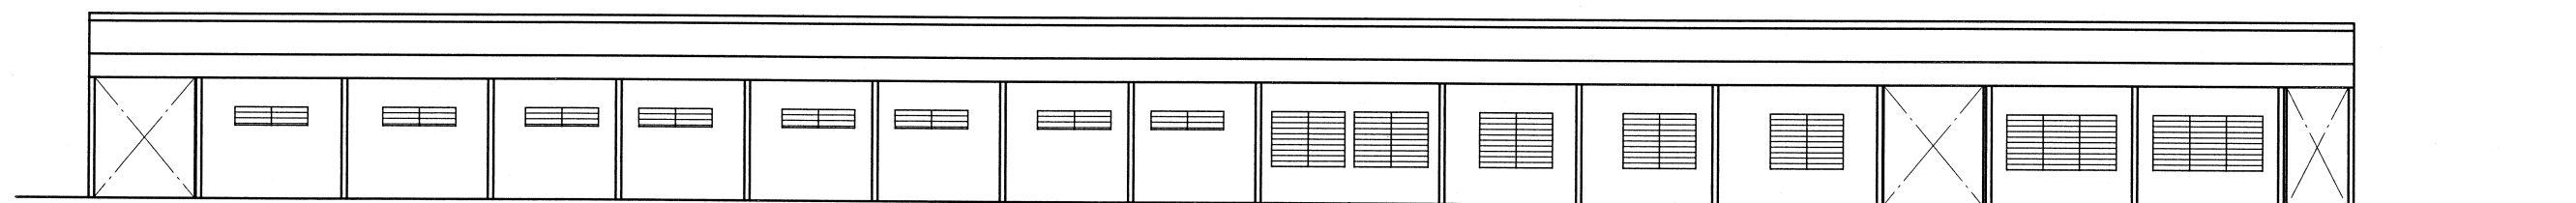

SOUTH ELEVATION (BLDG. F)

