



添付資料 4-7-1


Phu Yen East 地点の概念設計図

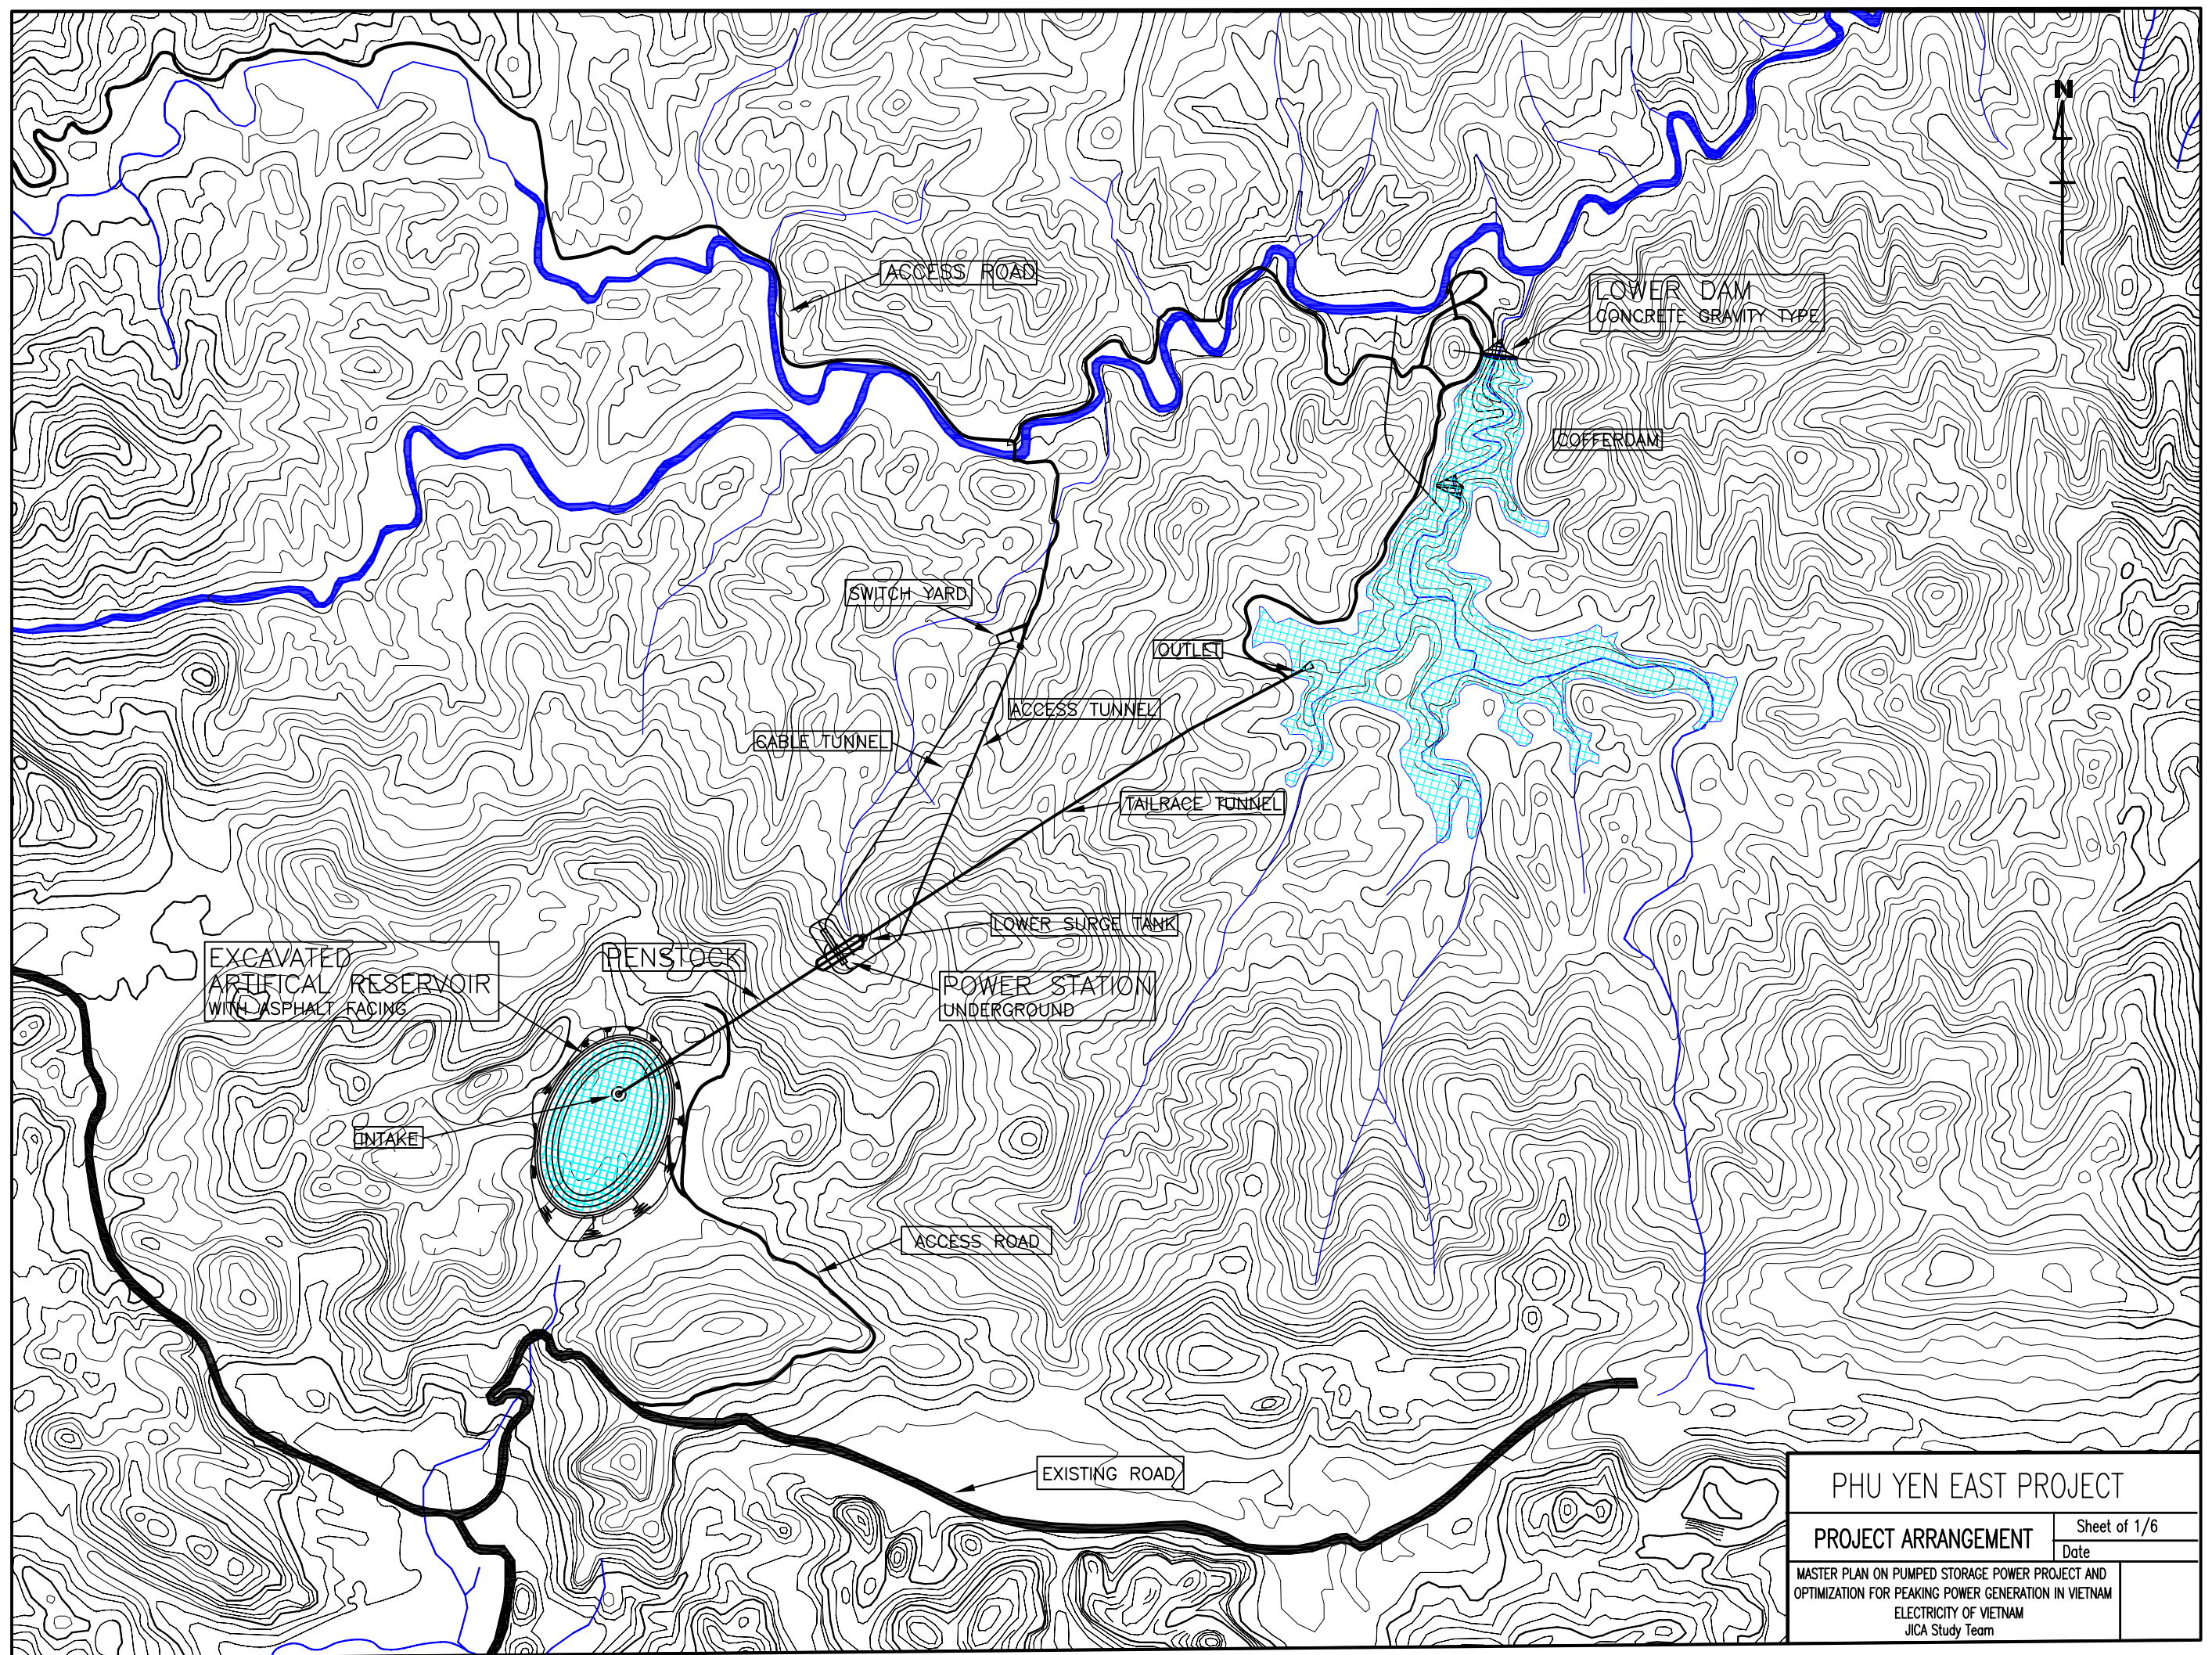

PHU YEN EAST PROJECT	
PROJECT ARRANGEMENT	Sheet of 1/6
	Date
MASTER PLAN ON PUMPED STORAGE POWER PROJECT AND OPTIMIZATION FOR PEAKING POWER GENERATION IN VIETNAM ELECTRICITY OF VIETNAM JICA Study Team	

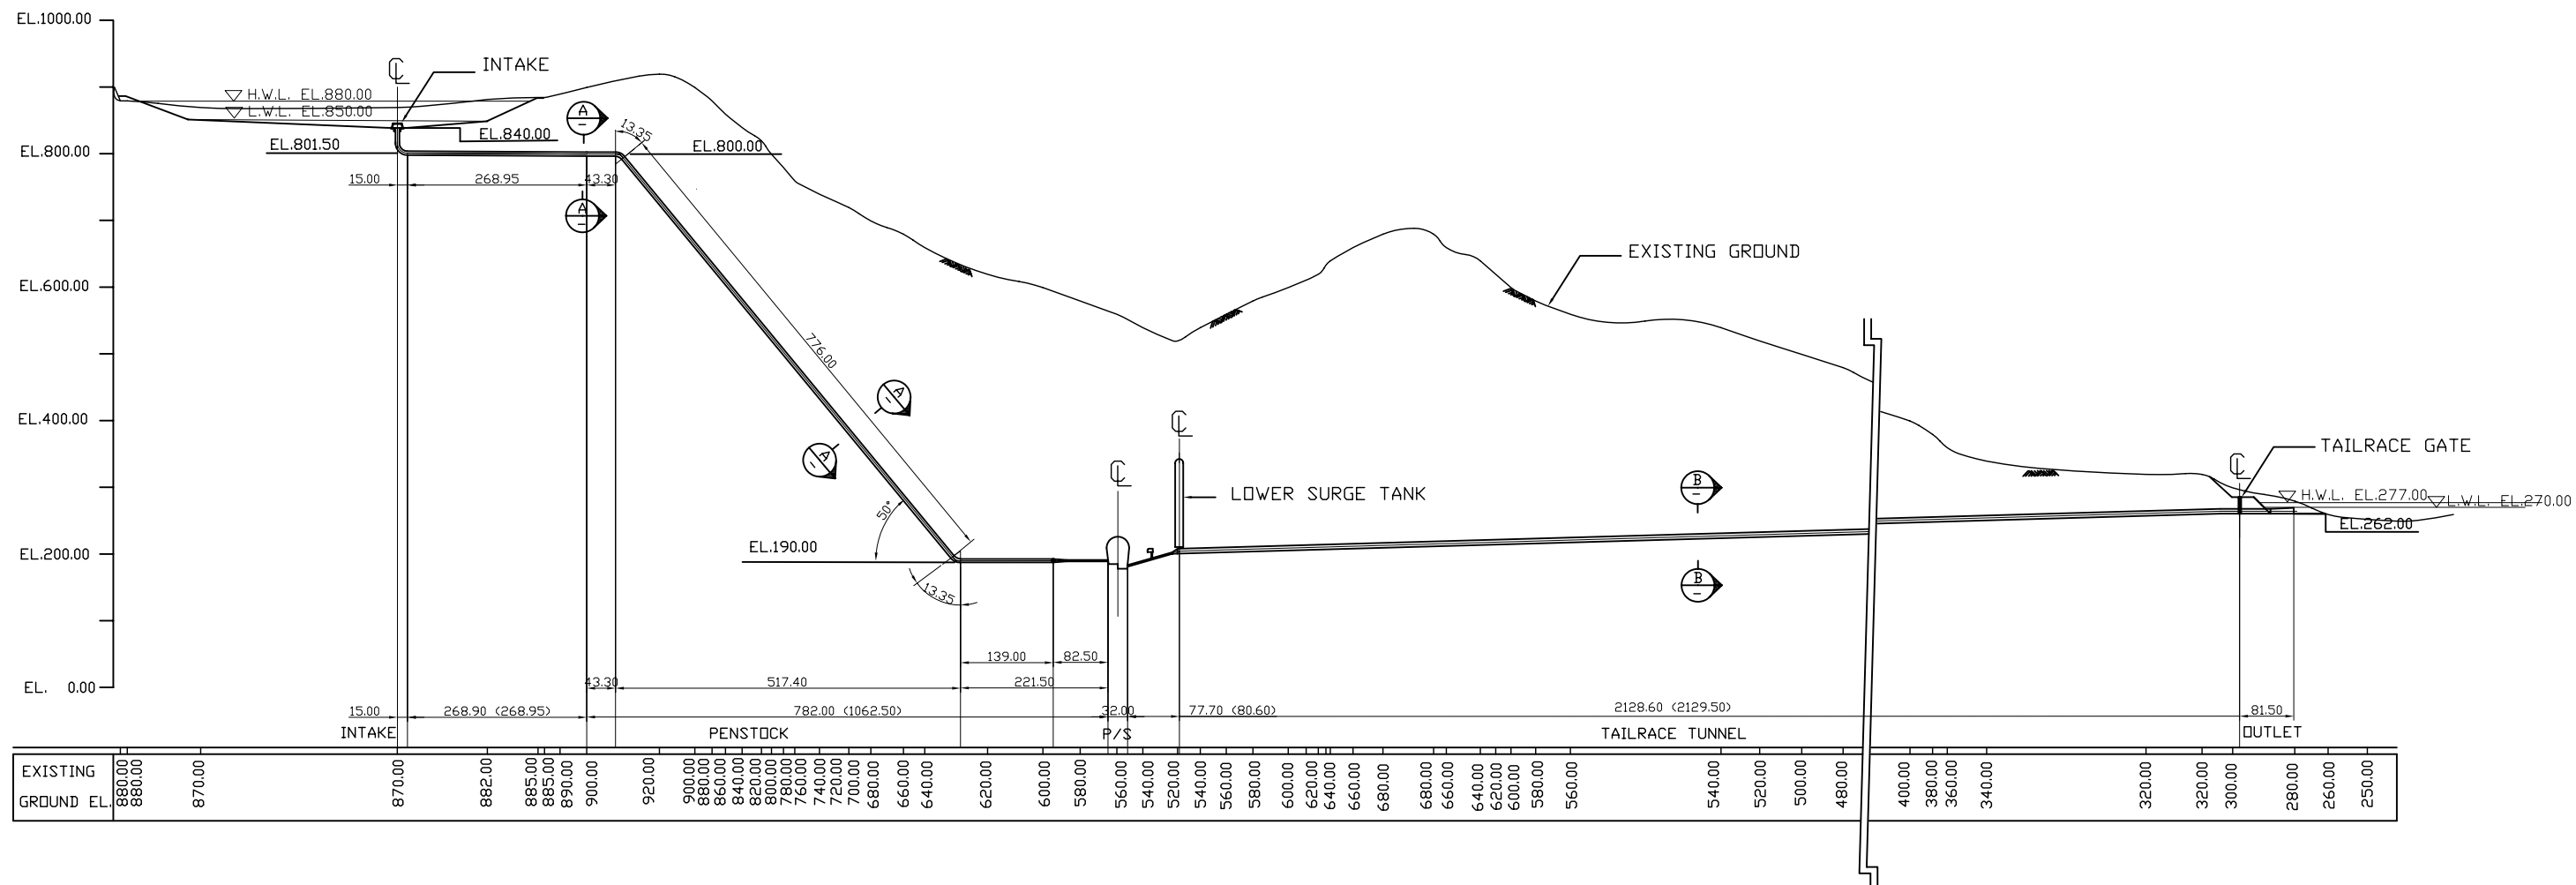


LONGITUDINAL SECTION (SCALE A)

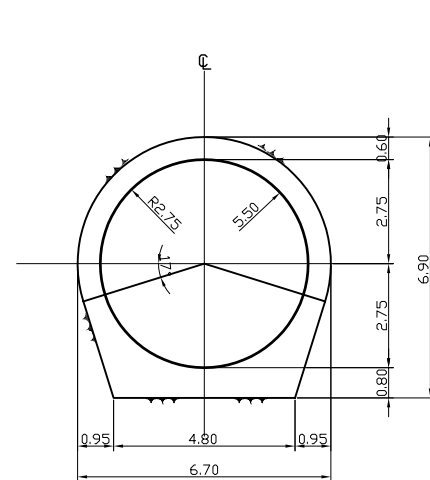


PENSTOCK

SECTION A
SCALE B

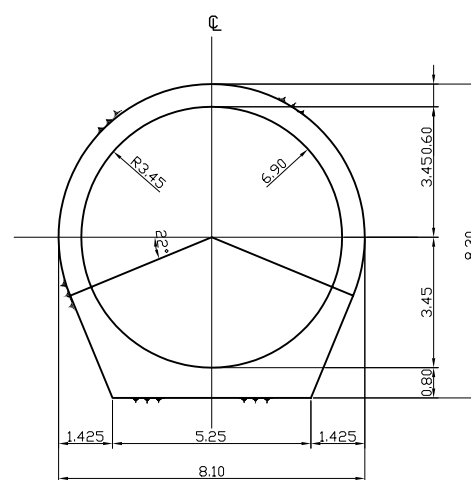

TAILRACE TUNNEL

SECTION B
SCALE B

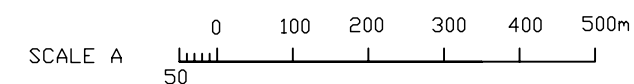

PHU YEN EAST PROJECT

WATERWAY SECTION

Sheet of 2/6

Date

MASTER PLAN ON PUMPED STORAGE POWER PROJECT AND
OPTIMIZATION FOR PEAKING POWER GENERATION IN VIETNAM
ELECTRICITY OF VIETNAM
JICA Study Team



EXCAVATED
ARTIFICIAL RESERVOIR
WITH ASPHALT FACING

ACCESS ROAD

PLAN OF UPPER DAM AND RESERVOIR






PHU YEN EAST PROJECT

UPPER RESERVOIR PLAN

Sheet of 3/6
Date

MASTER PLAN ON PUMPED STORAGE POWER PROJECT AND
OPTIMIZATION FOR PEAKING POWER GENERATION IN VIETNAM
ELECTRICITY OF VIETNAM
JICA Study Team

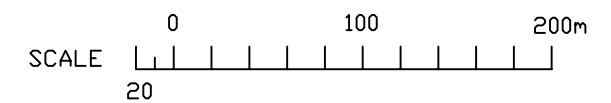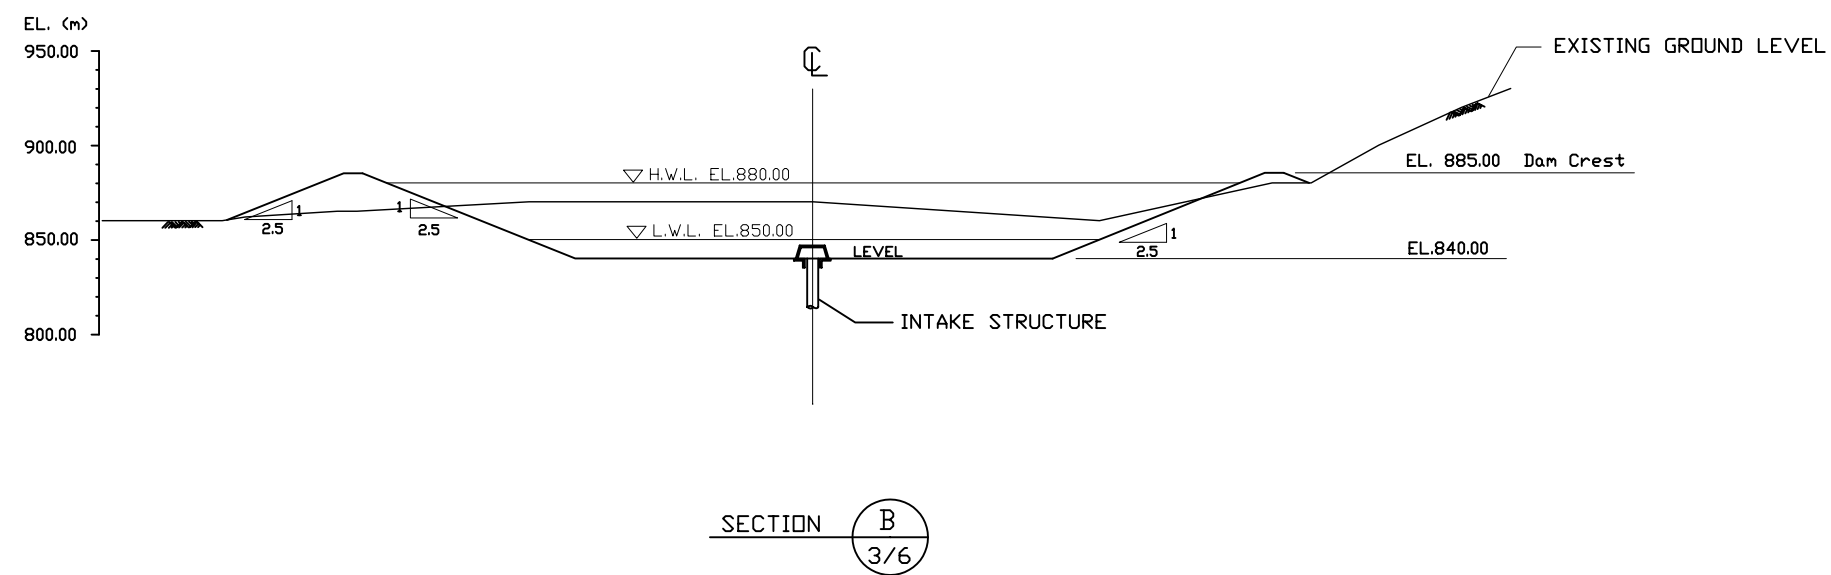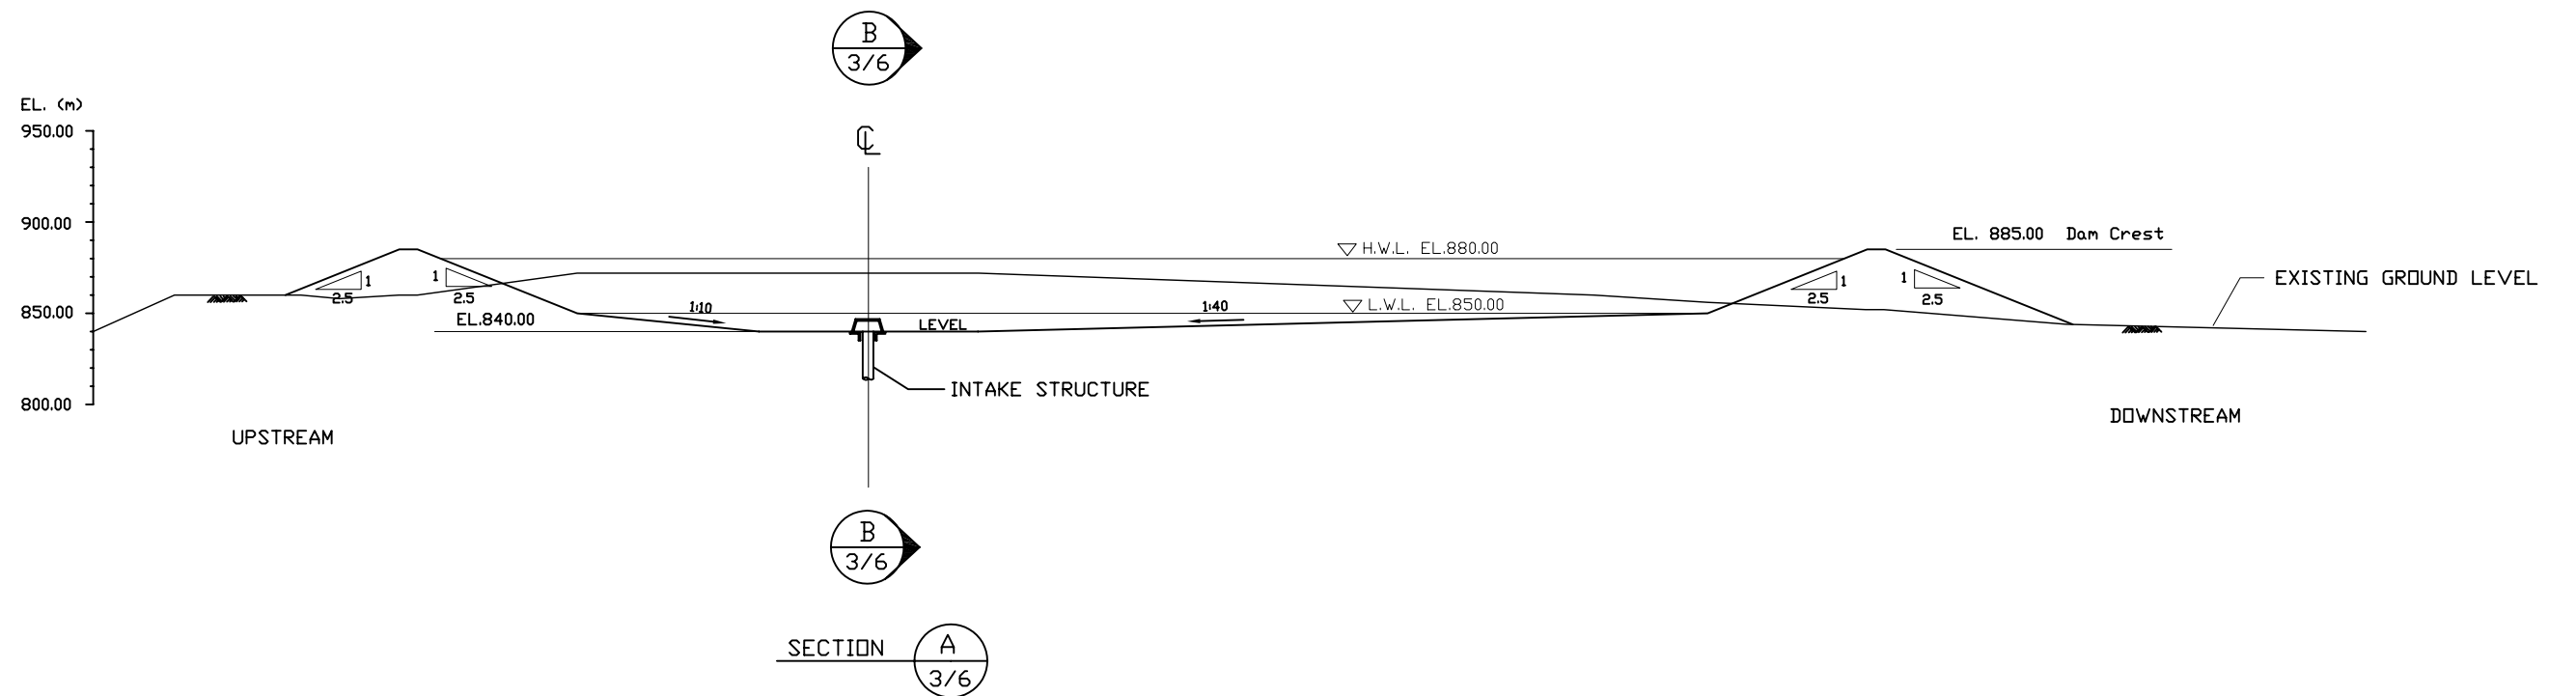


PHU YEN EAST PROJECT

UPPER RESERVOIR SECTIONS


Sheet of 4/6

Date


MASTER PLAN ON PUMPED STORAGE POWER PROJECT AND
OPTIMIZATION FOR PEAKING POWER GENERATION IN VIETNAM
ELECTRICITY OF VIETNAM
JICA Study Team

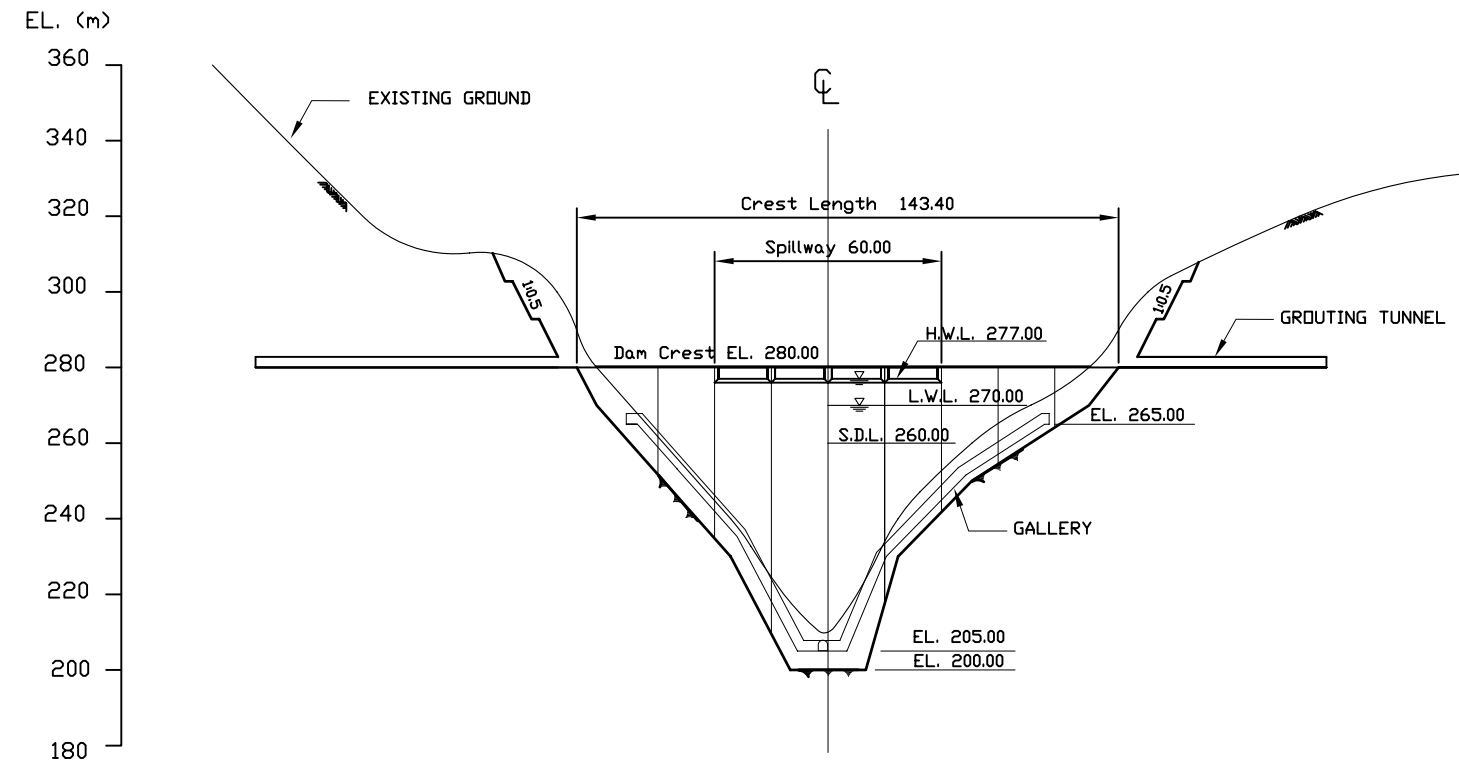


CROSS SECTION OF DAM (UPSTREAM SIDE)
SCALE A

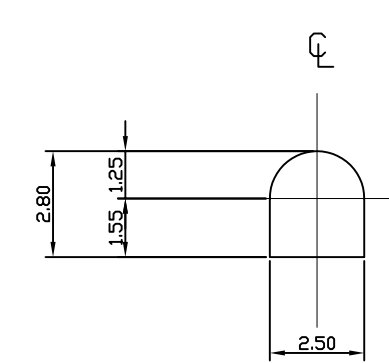


TYPICAL CROSS SECTION
OF GALLERY
SCALE B

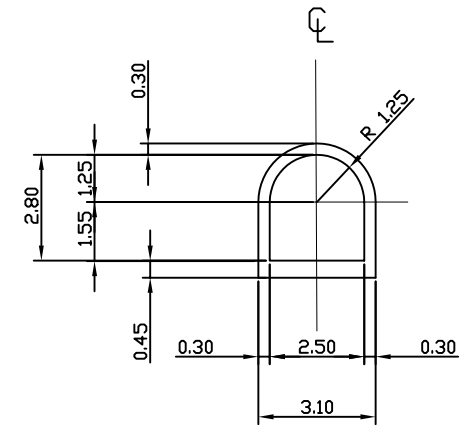


TYPICAL CROSS SECTION
OF GROUTING TUNNEL
SCALE B

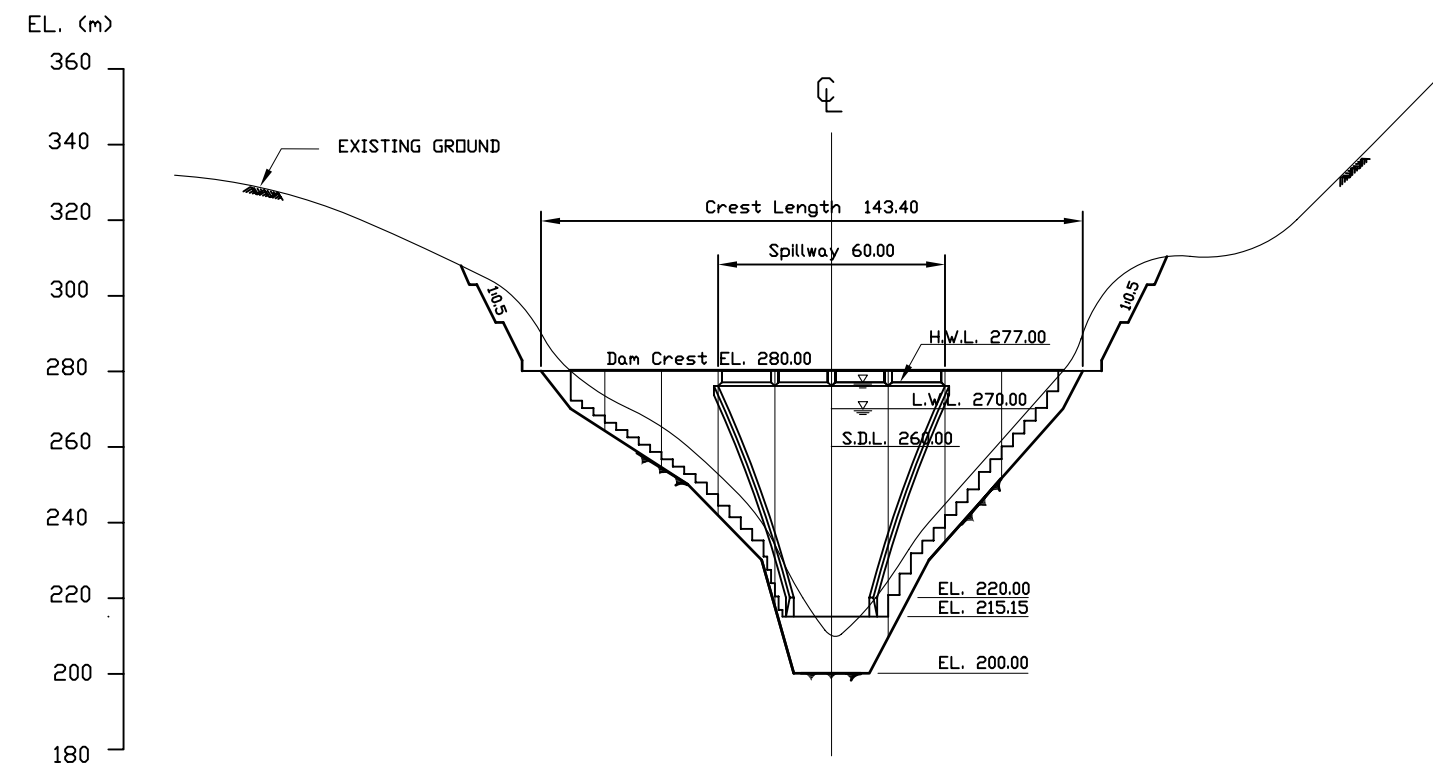

CROSS SECTION OF DAM (DOWNSTREAM SIDE)
SCALE A

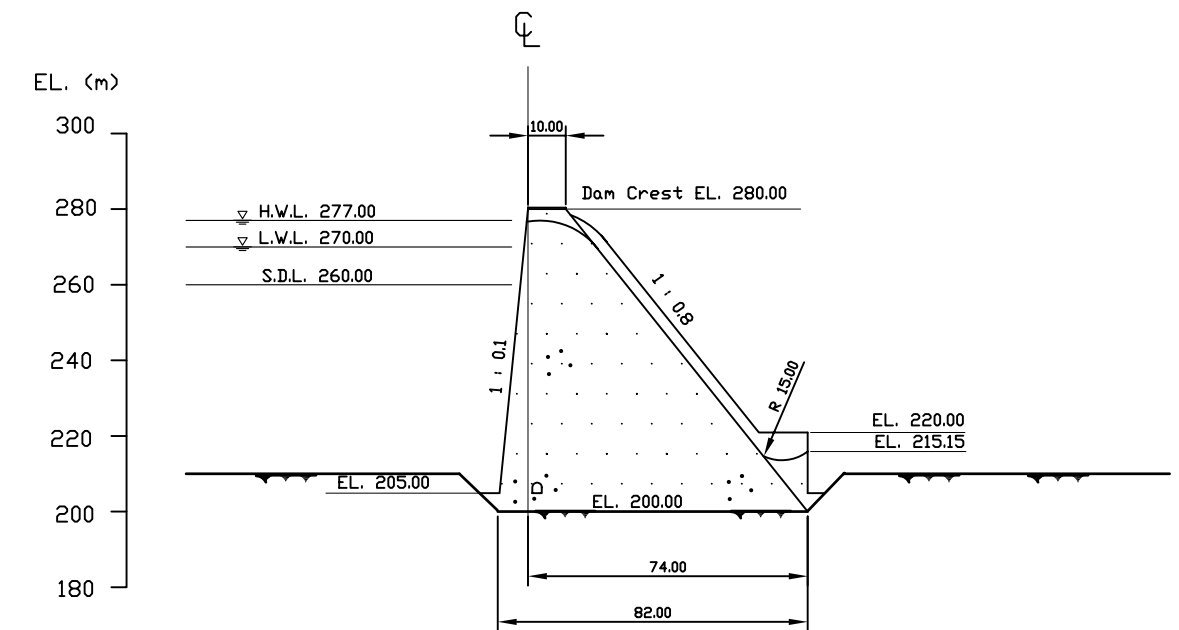

SECTION ALONG CENTERLINE OF DAM CREST
SCALE A

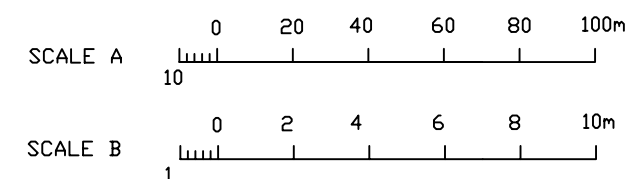


PHU YEN EAST PROJECT

LOWER DAM PLAN


Sheet of 5/6

Date


MASTER PLAN ON PUMPED STORAGE POWER PROJECT AND
OPTIMIZATION FOR PEAKING POWER GENERATION IN VIETNAM
ELECTRICITY OF VIETNAM
JICA Study Team

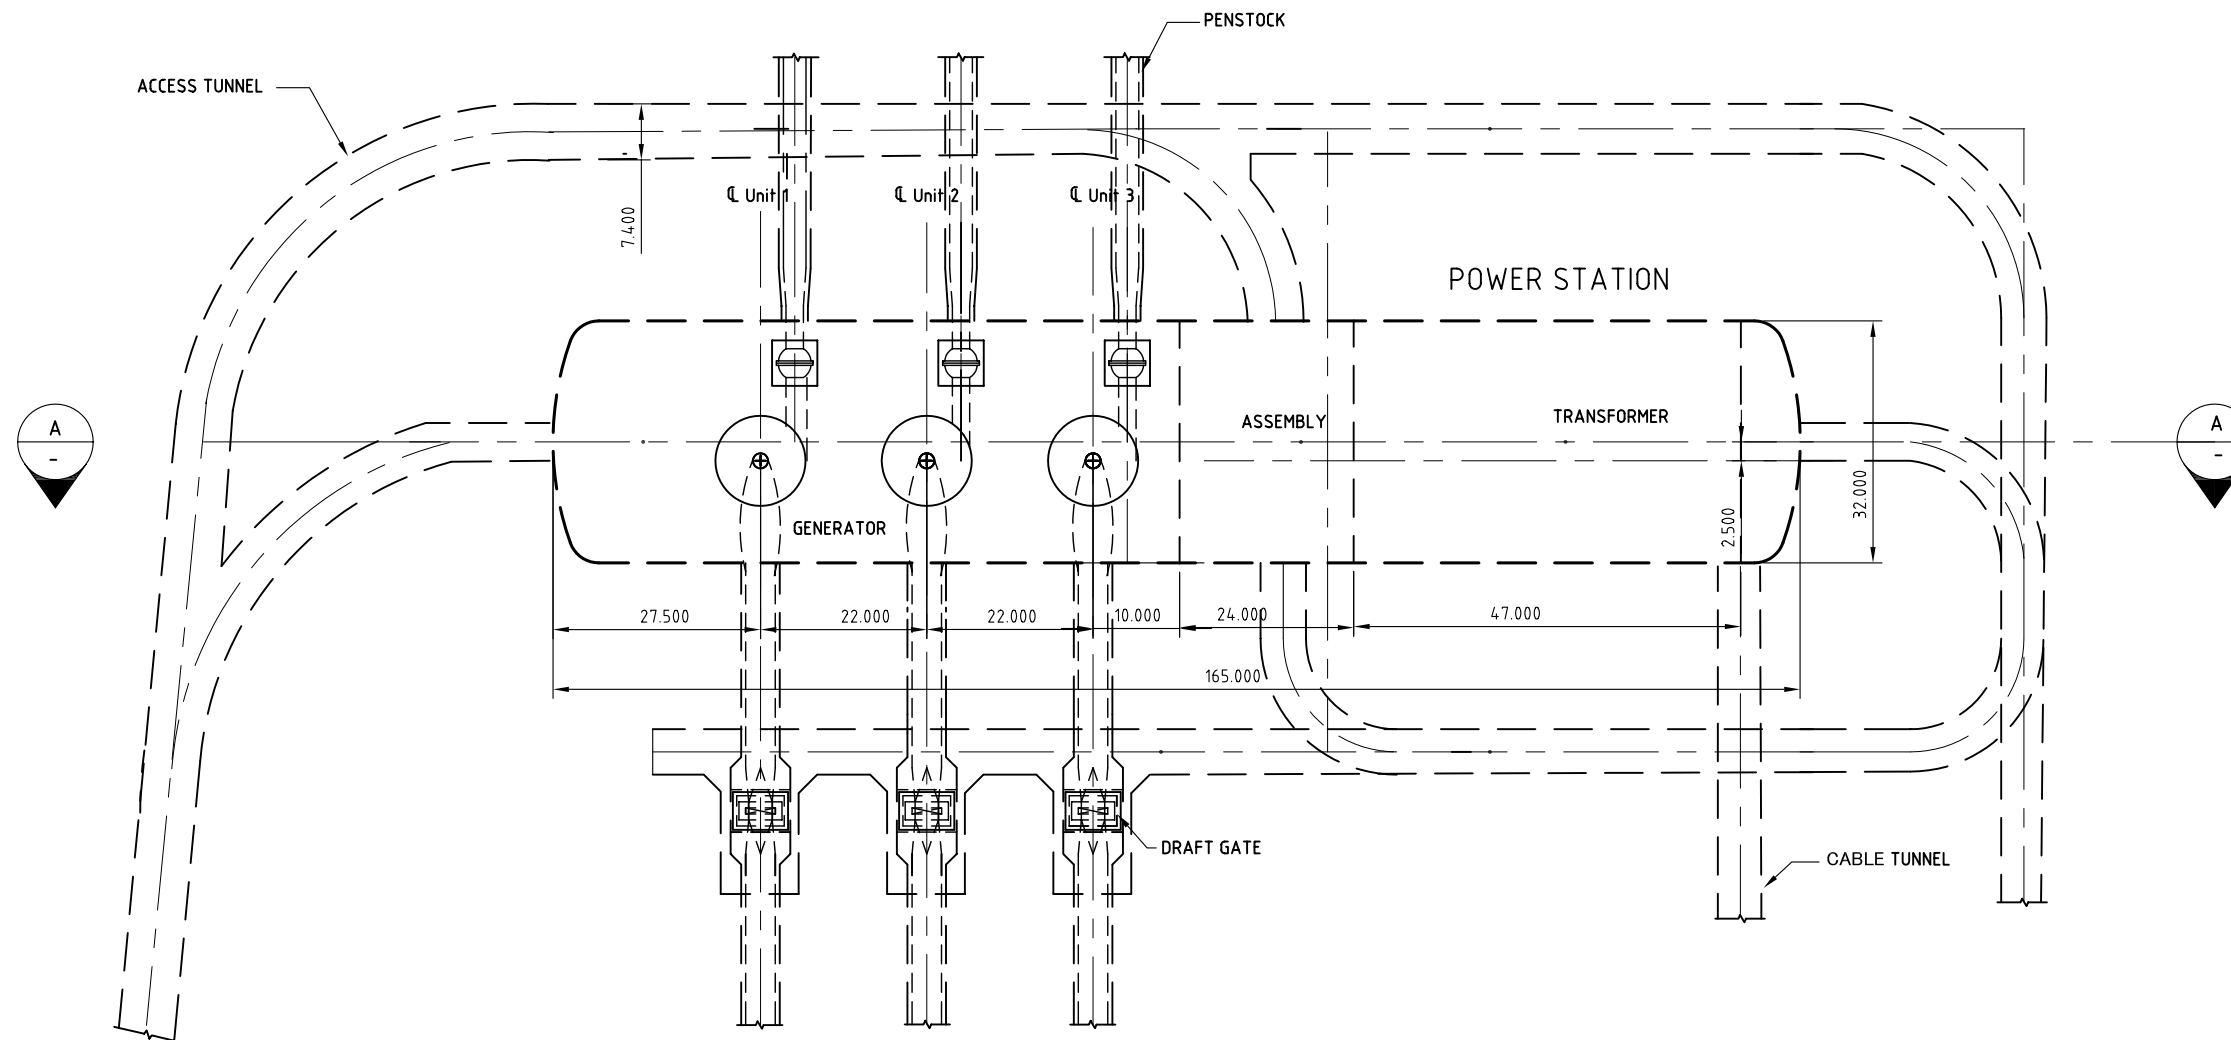


POWER STATION ARRANGMENT

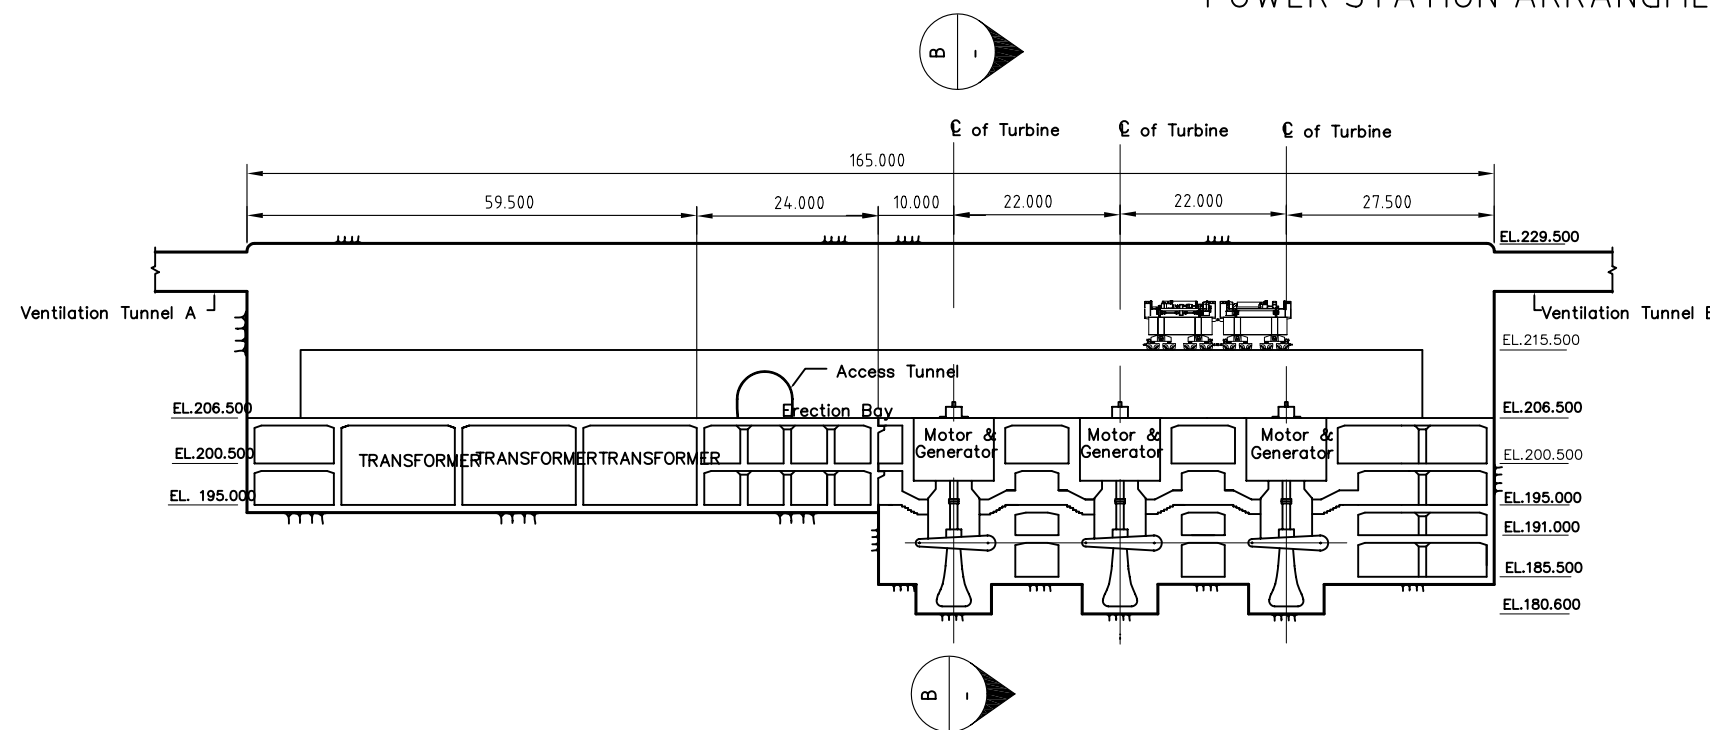

POWER STATION LONGITUDINAL SECTION
(SECTION A)

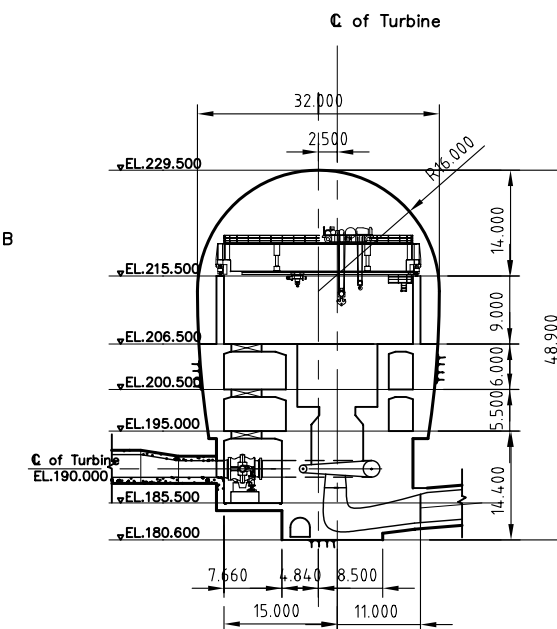

POWER STATION SECTION
(SECTION B)

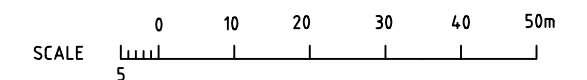

PHU YEN EAST PROJECT

POWER STATION PLAN

Sheet of 6/6

Date

MASTER PLAN ON PUMPED STORAGE POWER PROJECT AND
OPTIMIZATION FOR PEAKING POWER GENERATION IN VIETNAM

ELECTRICITY OF VIETNAM
JICA Study Team