


## **APPENDIX 5-1**

### **Tri An hydropower extension project planning**







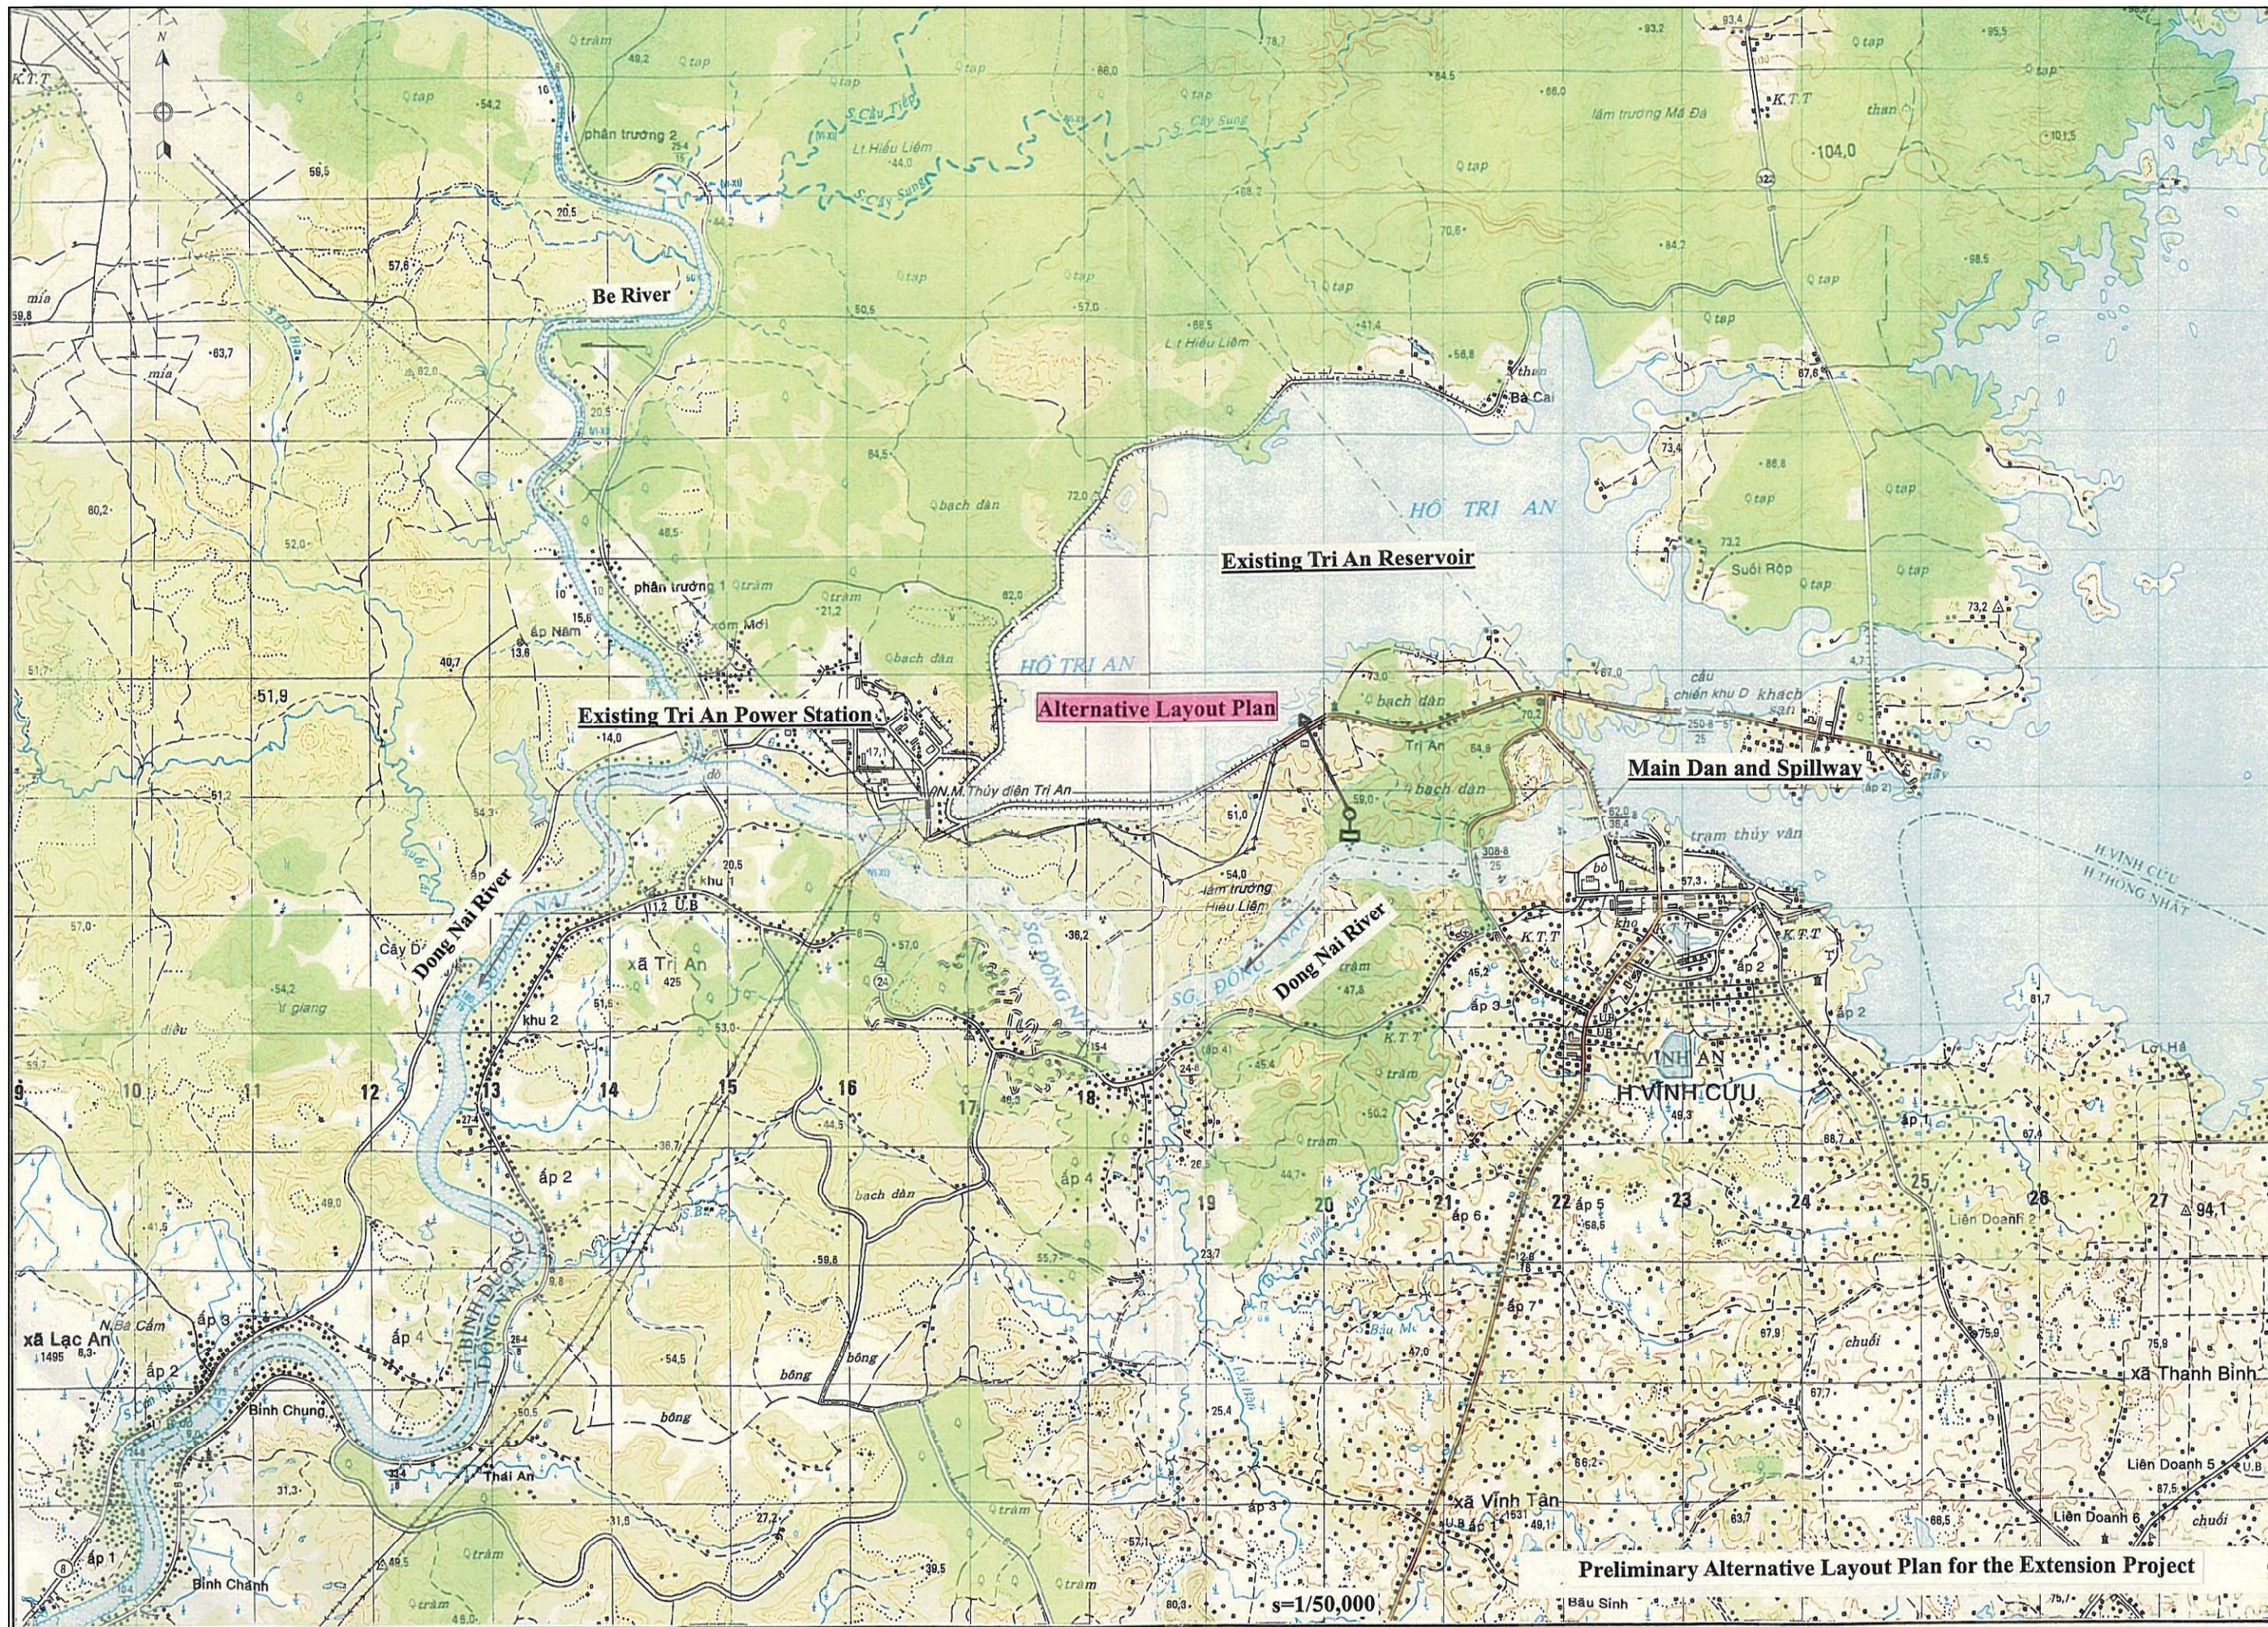

Preliminary Alternative Layout Plan for the Extension Project

s=1/50,000