

SOUTH ELEVATION

PROJECT TITLE
 THE PROJECT FOR THE CONSTRUCTION OF
 THE CHINA - JAPAN FRIENDSHIP DALIAN CENTER
 FOR HUMAN RESOURCES DEVELOPMENT


GENERAL NOTE

| | | | | | |
|-----|------|-------------|----|-------|------------|
| NO. | DATE | DESCRIPTION | BY | APP'D | CHECKED BY |
| | | | | | |
| | | | | | |
| | | | | | |
| | | | | | |


SCALE
 1/200
 DATE
 May 2004

SOUTH ELEVATION
 A-10


PACIFIC CONSULTANTS INTERNATIONAL

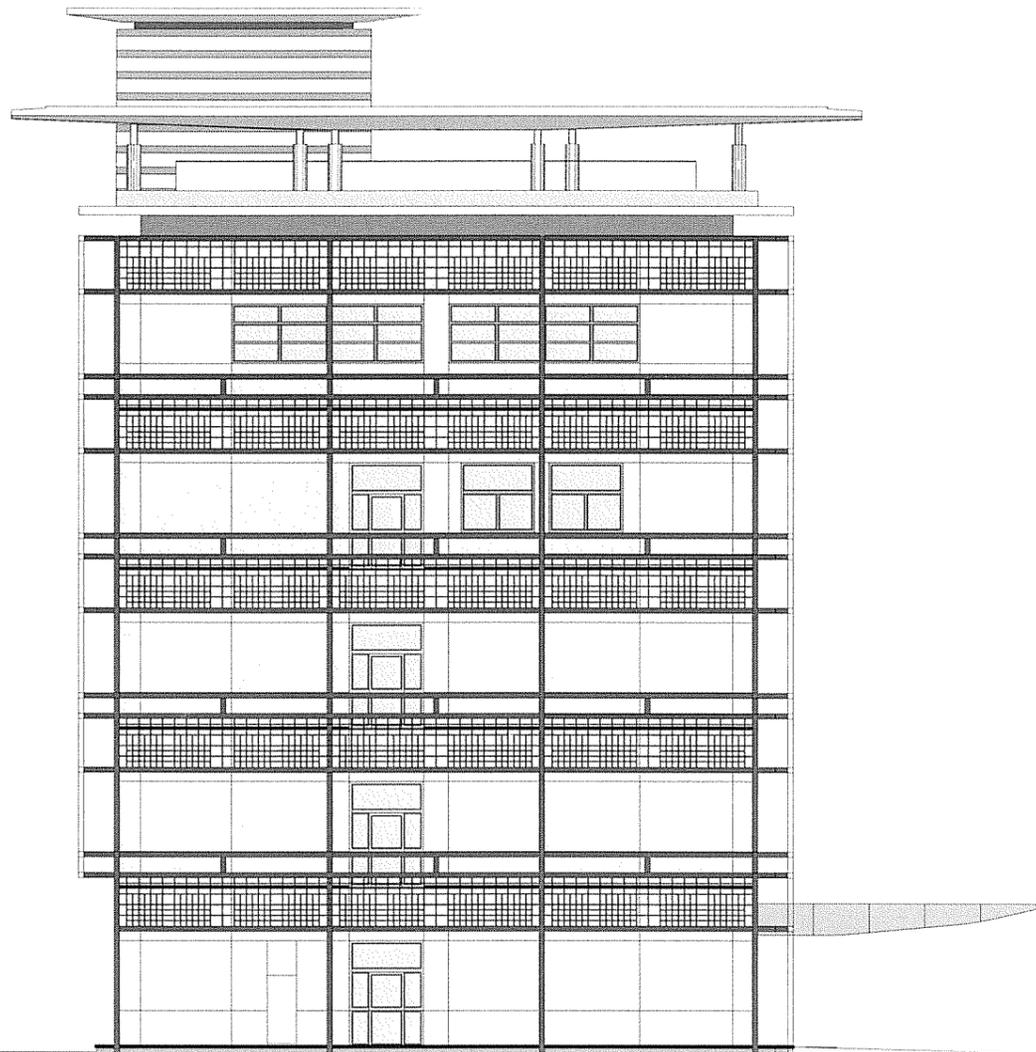


EAST ELEVATION

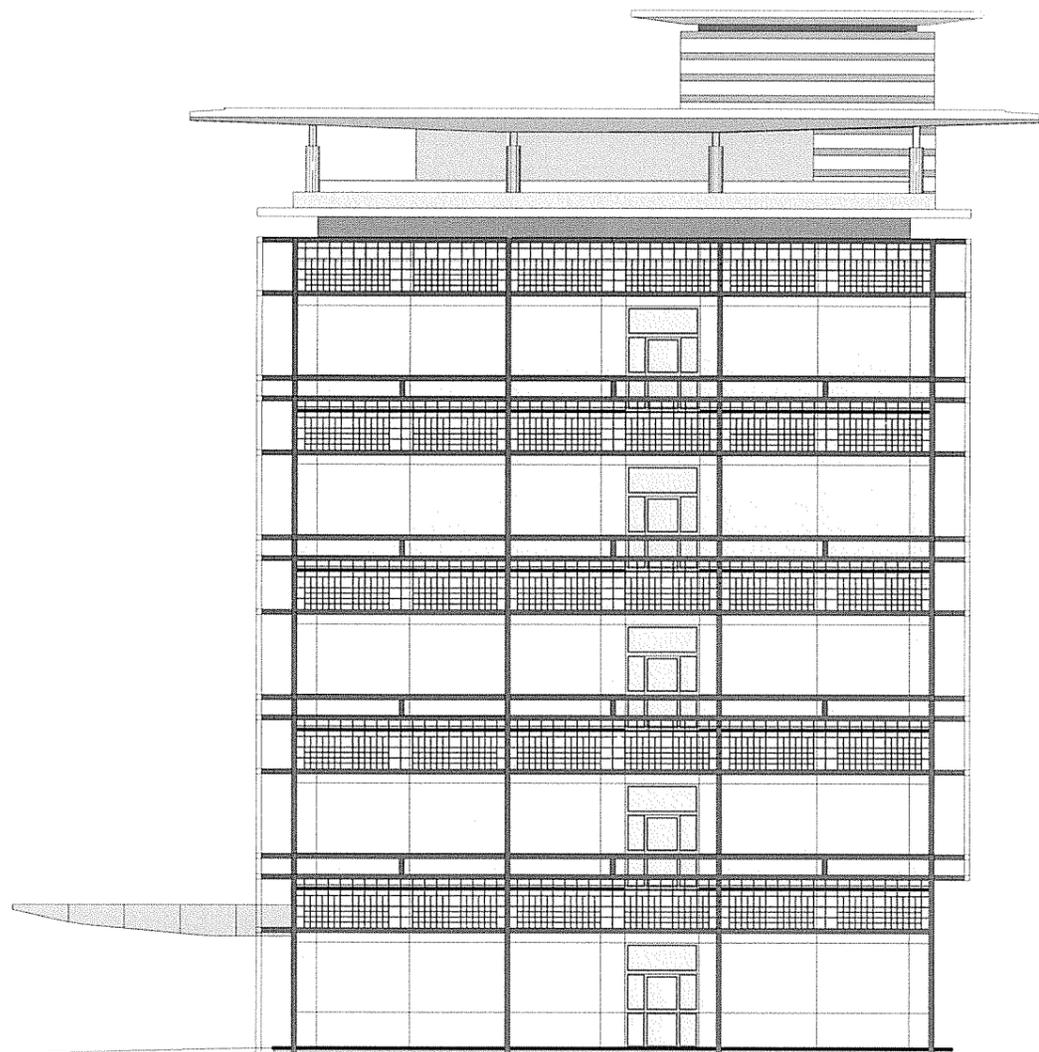

WEST ELEVATION

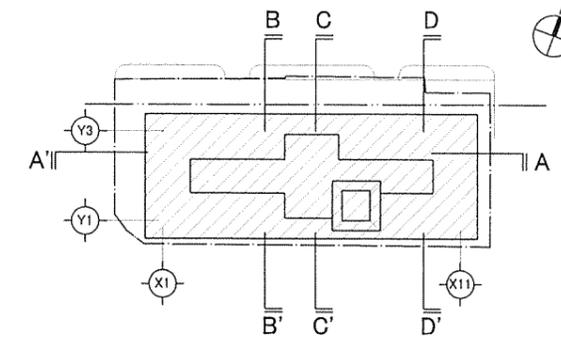

SECTION KEY PLAN

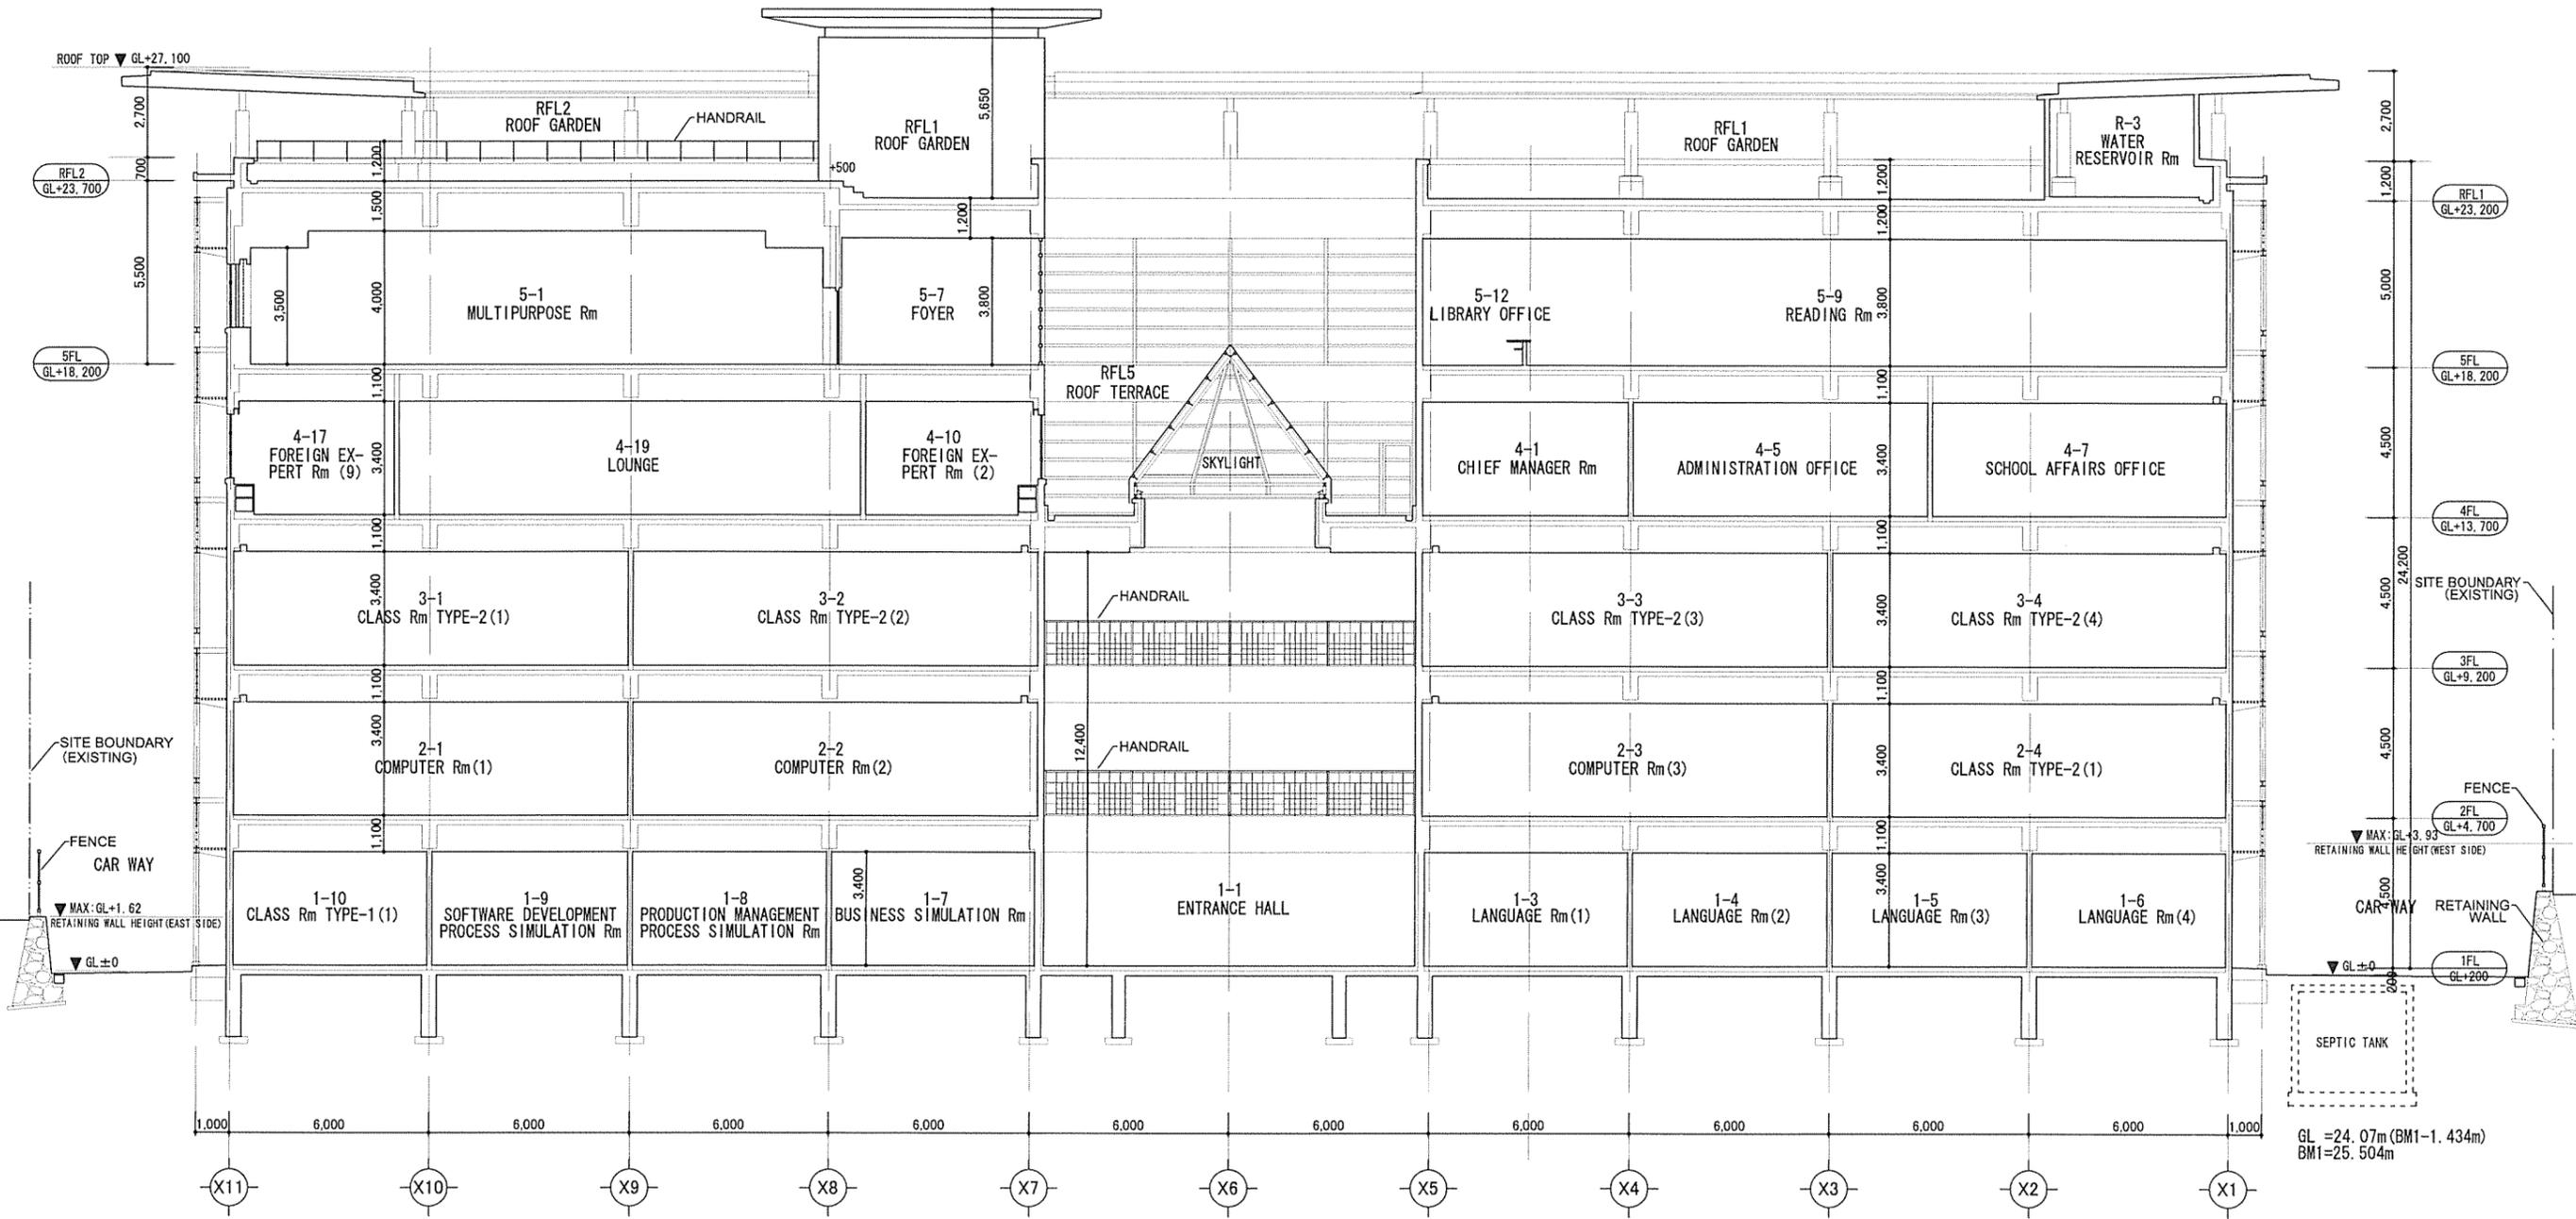

1 A-A' SECTION 1/200

PROJECT TITLE
THE PROJECT FOR CONSTRUCTION OF THE CHINA - JAPAN FRIENDSHIP DALIAN CENTER FOR HUMAN RESOURCES DEVELOPMENT

GENERAL NOTE


| | | | | | |
|-----|------|-------------|----|-------|------------|
| NO. | DATE | DESCRIPTION | BY | APP'D | CHECKED BY |
| | | | | | |
| | | | | | |

SCALE
1/200
 DATE
May. 2004


SECTION-1

A-12

PACIFIC CONSULTANTS INTERNATIONAL

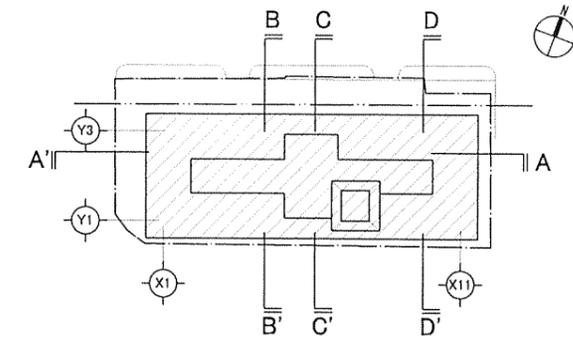

SECTION KEY PLAN

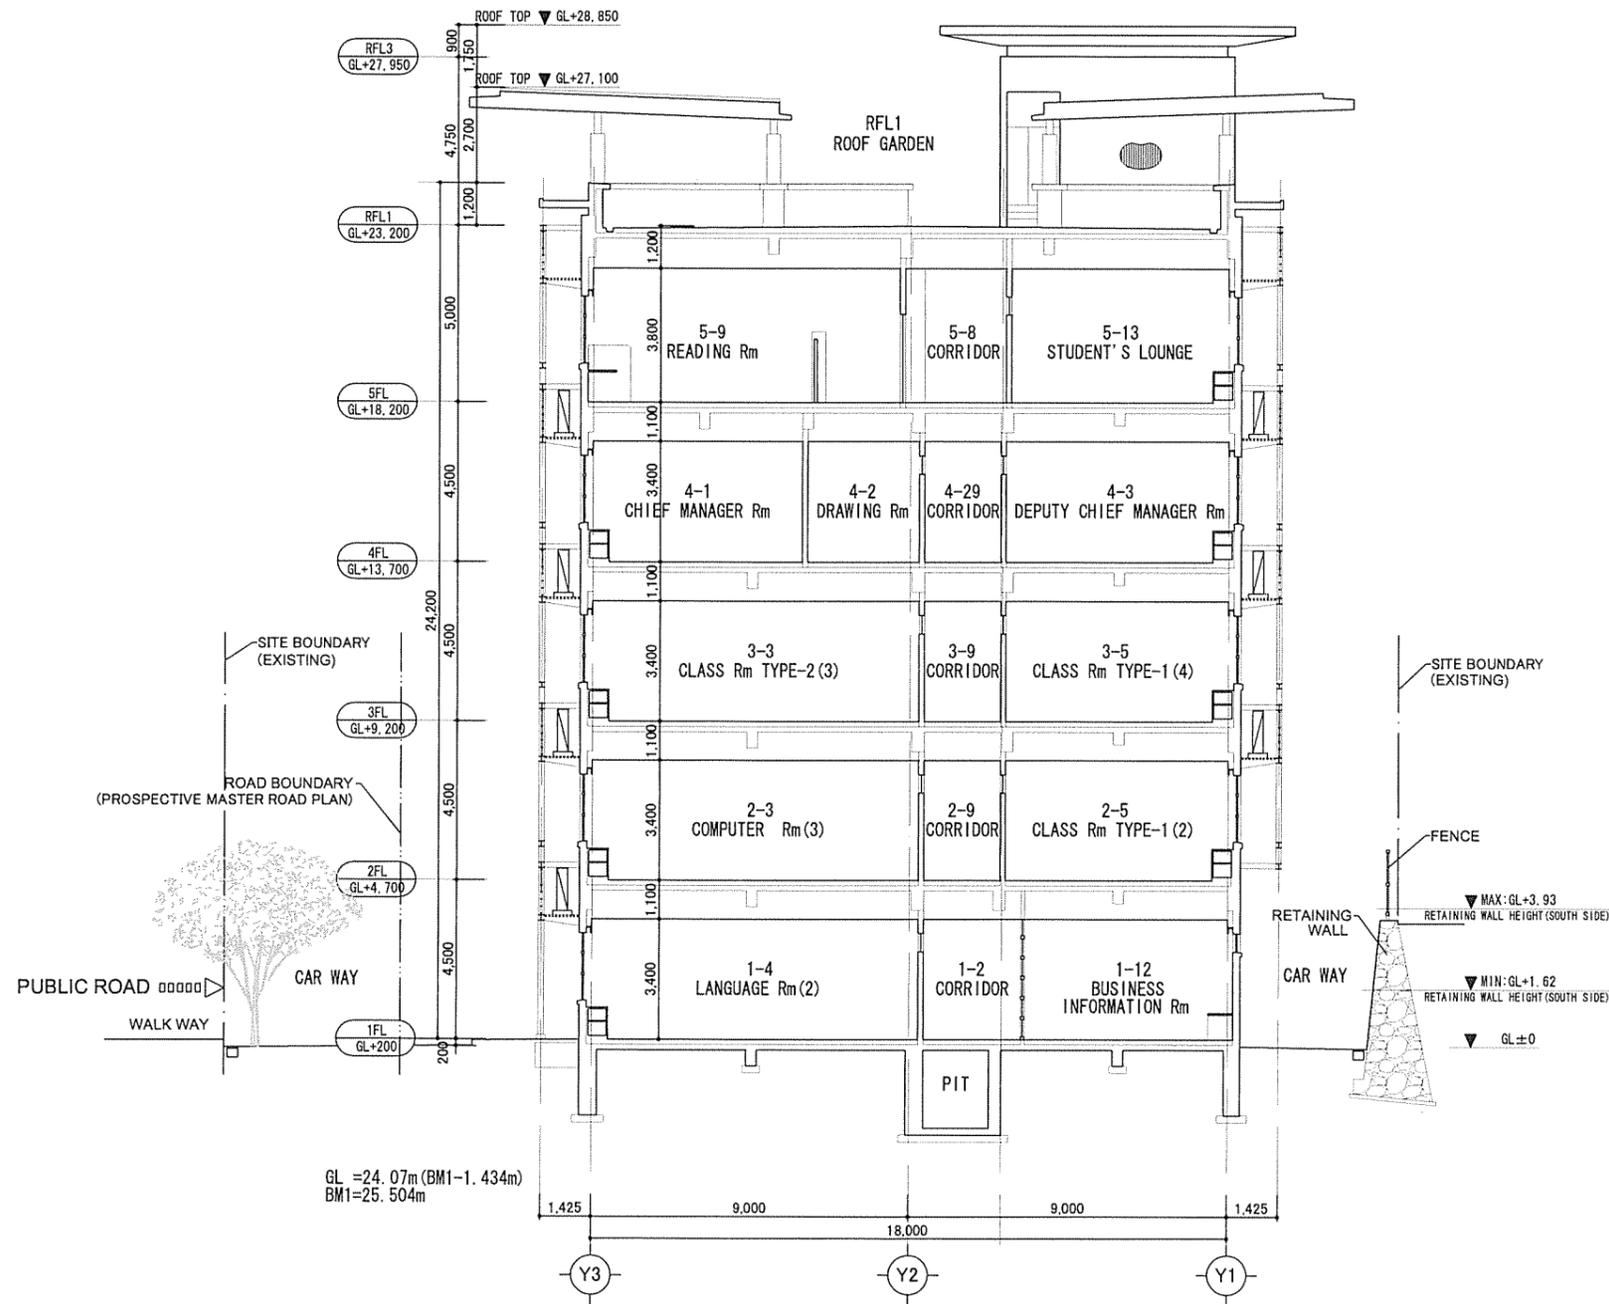

2 B-B' SECTION 1/200

PROJECT TITLE
 THE PROJECT FOR CONSTRUCTION OF
 THE CHINA - JAPAN FRIENDSHIP DALIAN CENTER
 FOR HUMAN RESOURCES DEVELOPMENT

GENERAL NOTE

| | | | | | |
|-----|------|-------------|----|-------|------------|
| NO. | DATE | DESCRIPTION | BY | APP'D | CHECKED BY |
| | | | | | |
| | | | | | |

SCALE
 1/200
 DATE
 May, 2004

SECTION-2

A-13

PACIFIC CONSULTANTS INTERNATIONAL